

CONSULTANT

CLIENT

COPYRIGHT NOTICE

THIS DRAWING AND DESIGN IS COPYRIGHT PROTECTED.
DO NOT REPRODUCE OR REVISE WITHOUT WRITTEN PERMISSION BY ARCHITECTURE49 INC.

SEAL:

THIS BAR IS 25mm LONG WHEN PLOTTED AT CORRECT SCALE. DO NOT SCALE DRAWINGS.

NORTH ARROW: PROJECT NORTH

DIGITAL REFERENCE: EDIT FAMILY AND ADD OR CODE FOR BIM 360 SITE. REMOVE HIDDEN LINE.

PROJECT NO.: 211-13935-00 CONTRACT NO.

DRAWN BY: Author CHECKED BY: Checker APPROVED BY: Approver

KEYPLAN:

EDIT FAMILY AND ADD BUILDING FOOTPRINT KEYPLAN HERE. REMOVE TEXT AND HIDDEN LINE. ADD SHADED AREAS WITH YES/NO PARAMETERS TO CONTROL VISIBILITY OF BUILDING PARTS.

NO. DATE ISSUED

PROJECT

OTTAWA SOUTH UNITED
FIELD HOUSE

DRAWING TITLE


PROPOSED FLOOR
PLAN

DRAWING NO.

SK-1

PRINT DATE: 2022-05-31 4:42:17 PM

ROOM AREA		
ROOM	AREA	PREV. AREA
VESTIBULE	7 m ²	10 m ²
EDUCATION ROOM	56 m ²	55 m ²
ADMINISTRATION	34 m ²	41 m ²
MEETING ROOM	35 m ²	42 m ²
OFFICE	12 m ²	12 m ²
FILES	10 m ²	11 m ²
HALL OF FAME	24 m ²	32 m ²
MECH/ ELEC	11 m ²	11 m ²
LAUNDRY/ JANITOR	6 m ²	7 m ²
UNIVERSAL WR	8 m ²	8 m ²
WR	5 m ²	5 m ²
PHYSIO	11 m ²	11 m ²
OPTIONAL STORAGE	5 m ²	N/A
FITNESS		154 m ²
WITH OPTIONAL STORAGE	152 m ²	
WITHOUT OPTIONAL STORAGE	158 m ²	
WOMEN'S CHANGEROOM	27 m ²	22 m ²
WR	3 m ²	3 m ²
SHOWER	4 m ²	5 m ²
MEN'S CHANGEROOM	27 m ²	22 m ²
WR	3 m ²	3 m ²
SHOWER	4 m ²	5 m ²
CORRIDOR	33 m ²	15 m ²
GROSS FLOOR AREA:	512 m ²	507 m ²

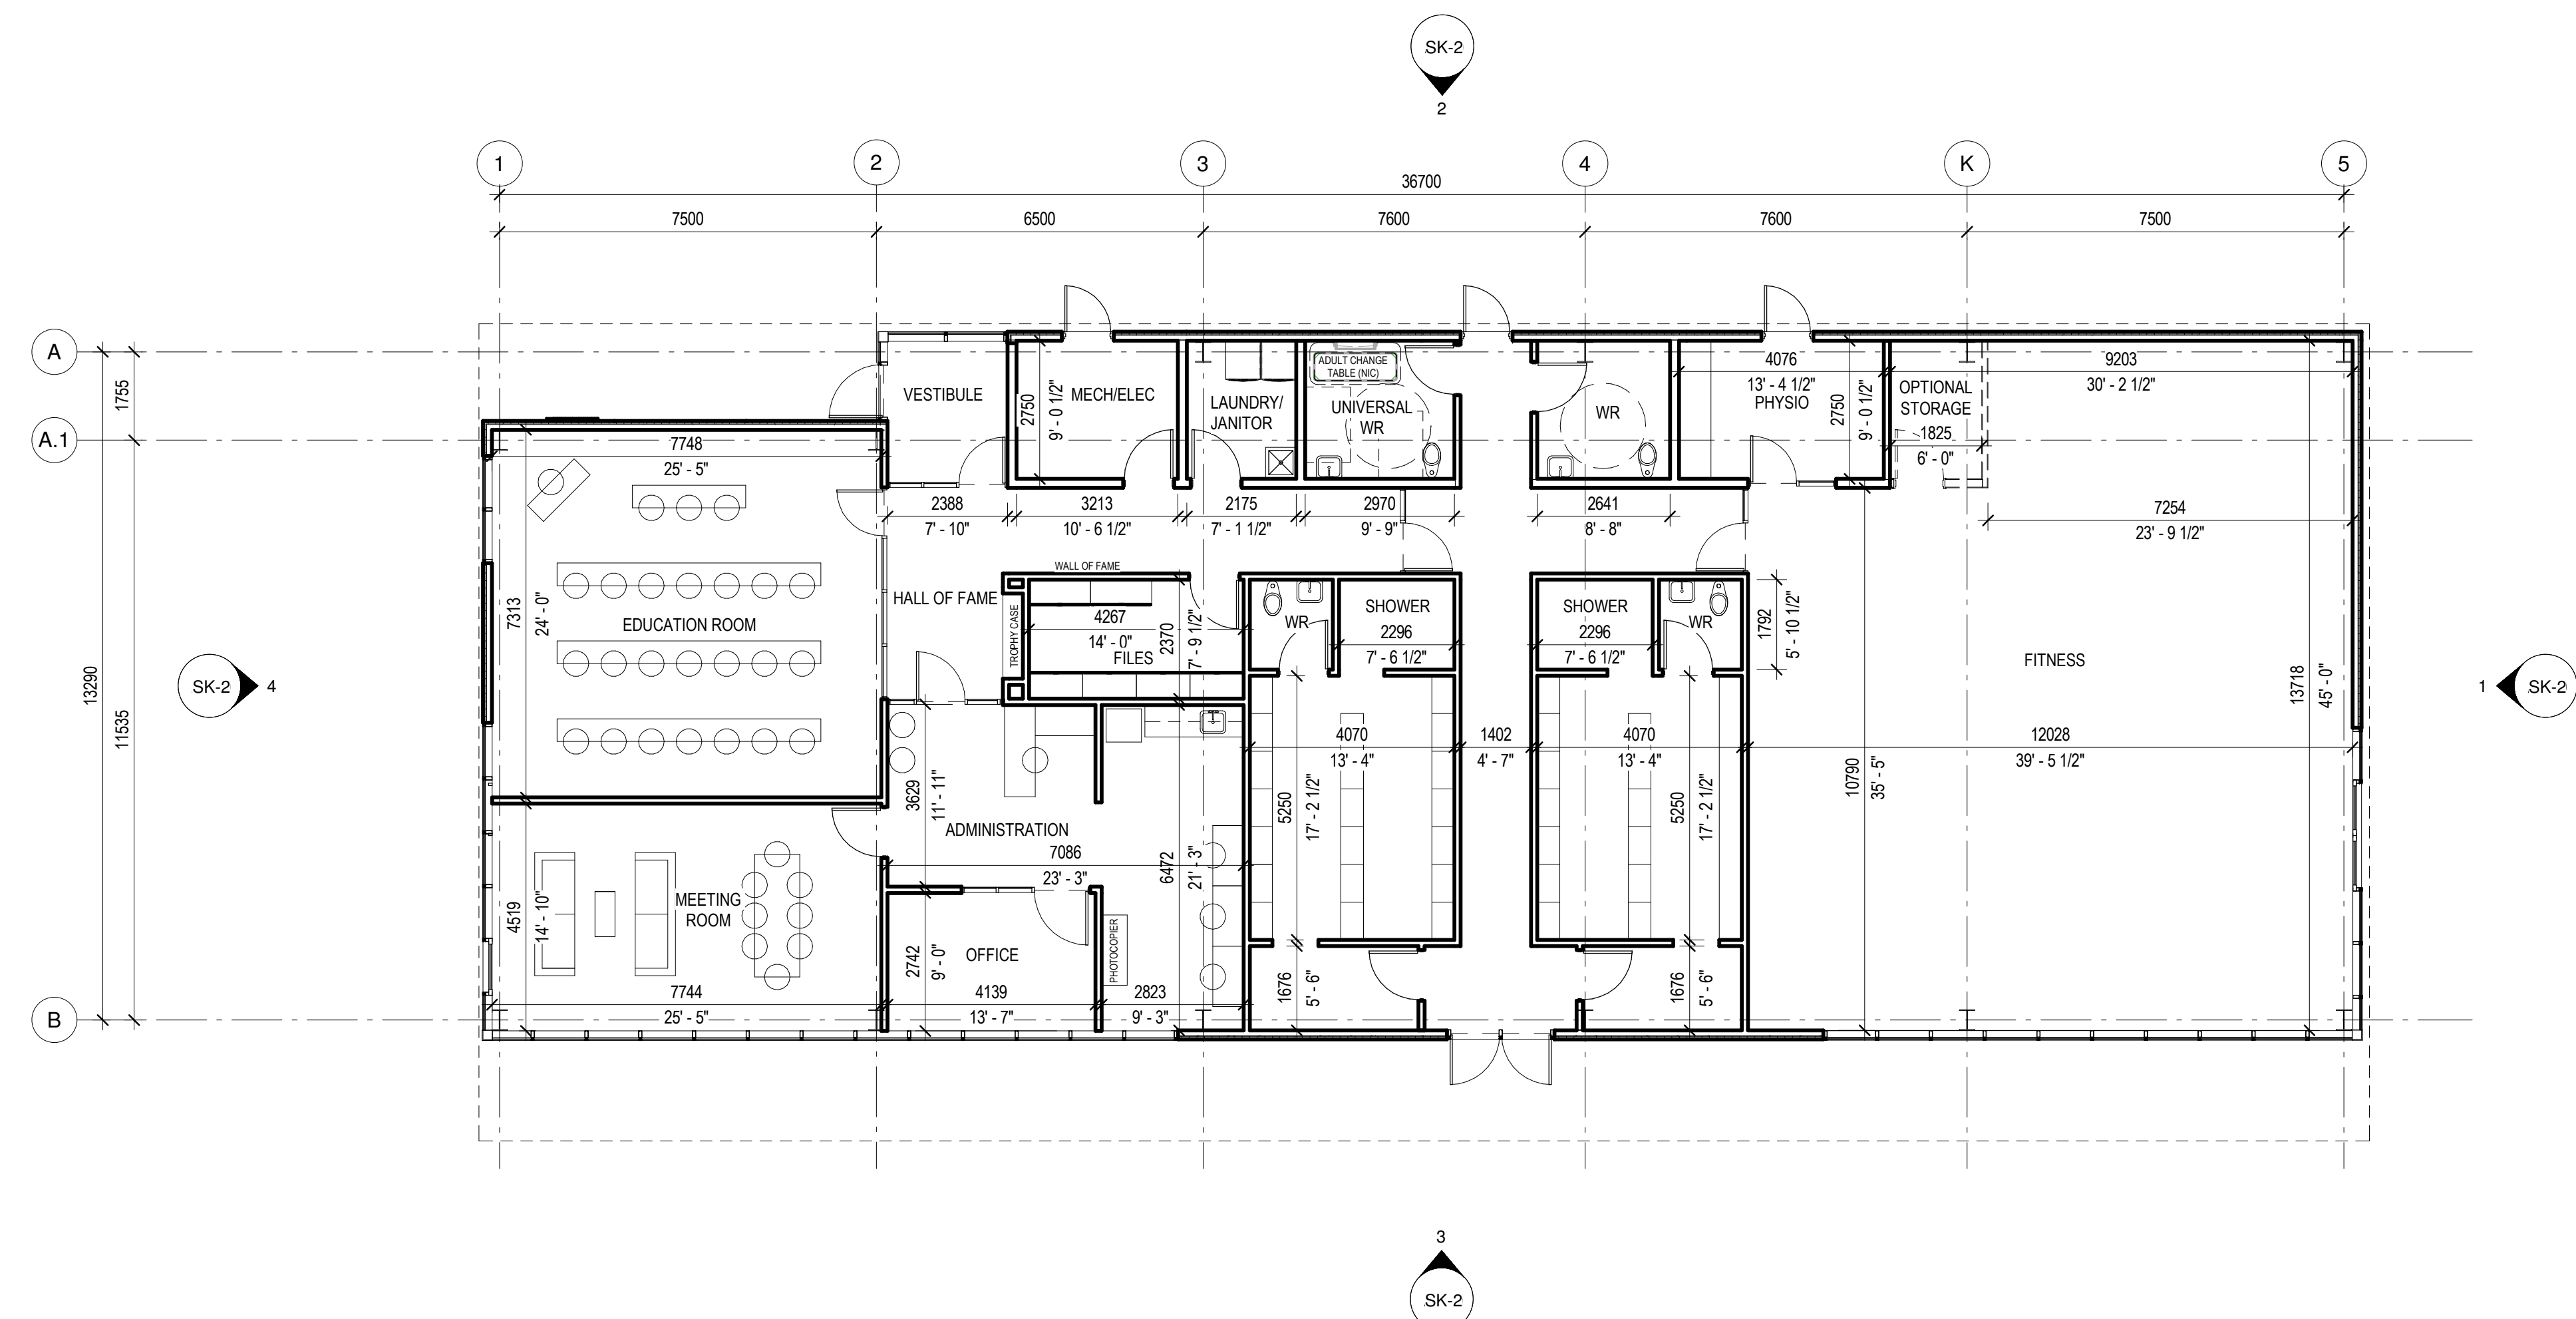

1 GROUND FLOOR PLAN
Scale: 1:100


CONSULTANT

CLIENT

COPYRIGHT NOTICE
THIS DRAWING AND DESIGN IS COPYRIGHT PROTECTED.
DO NOT REPRODUCE OR REVISE WITHOUT WRITTEN PERMISSION BY ARCHITECTURE49 INC.

SEAL:

THIS BAR IS 25mm LONG WHEN PLOTTED AT CORRECT SCALE. DO NOT SCALE DRAWINGS. 25mm

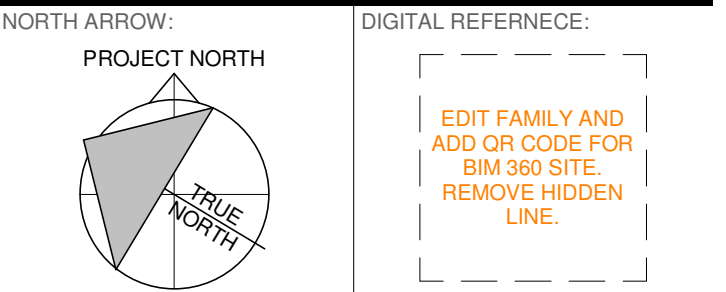

PROJECT NO.: 211-13935-00 CONTRACT NO.:

DRAWN BY: Author CHECKED BY: Checker APPROVED BY: Approver

KEYPLAN:



NO. DATE ISSUED
PROJECT


**OTTAWA SOUTH UNITED
FIELD HOUSE**

DRAWING TITLE

**PROPOSED BUILDING
ELEVATIONS**


DRAWING NO. **SK-2**

PRINT DATE: 2022-05-31 4:42:19 PM

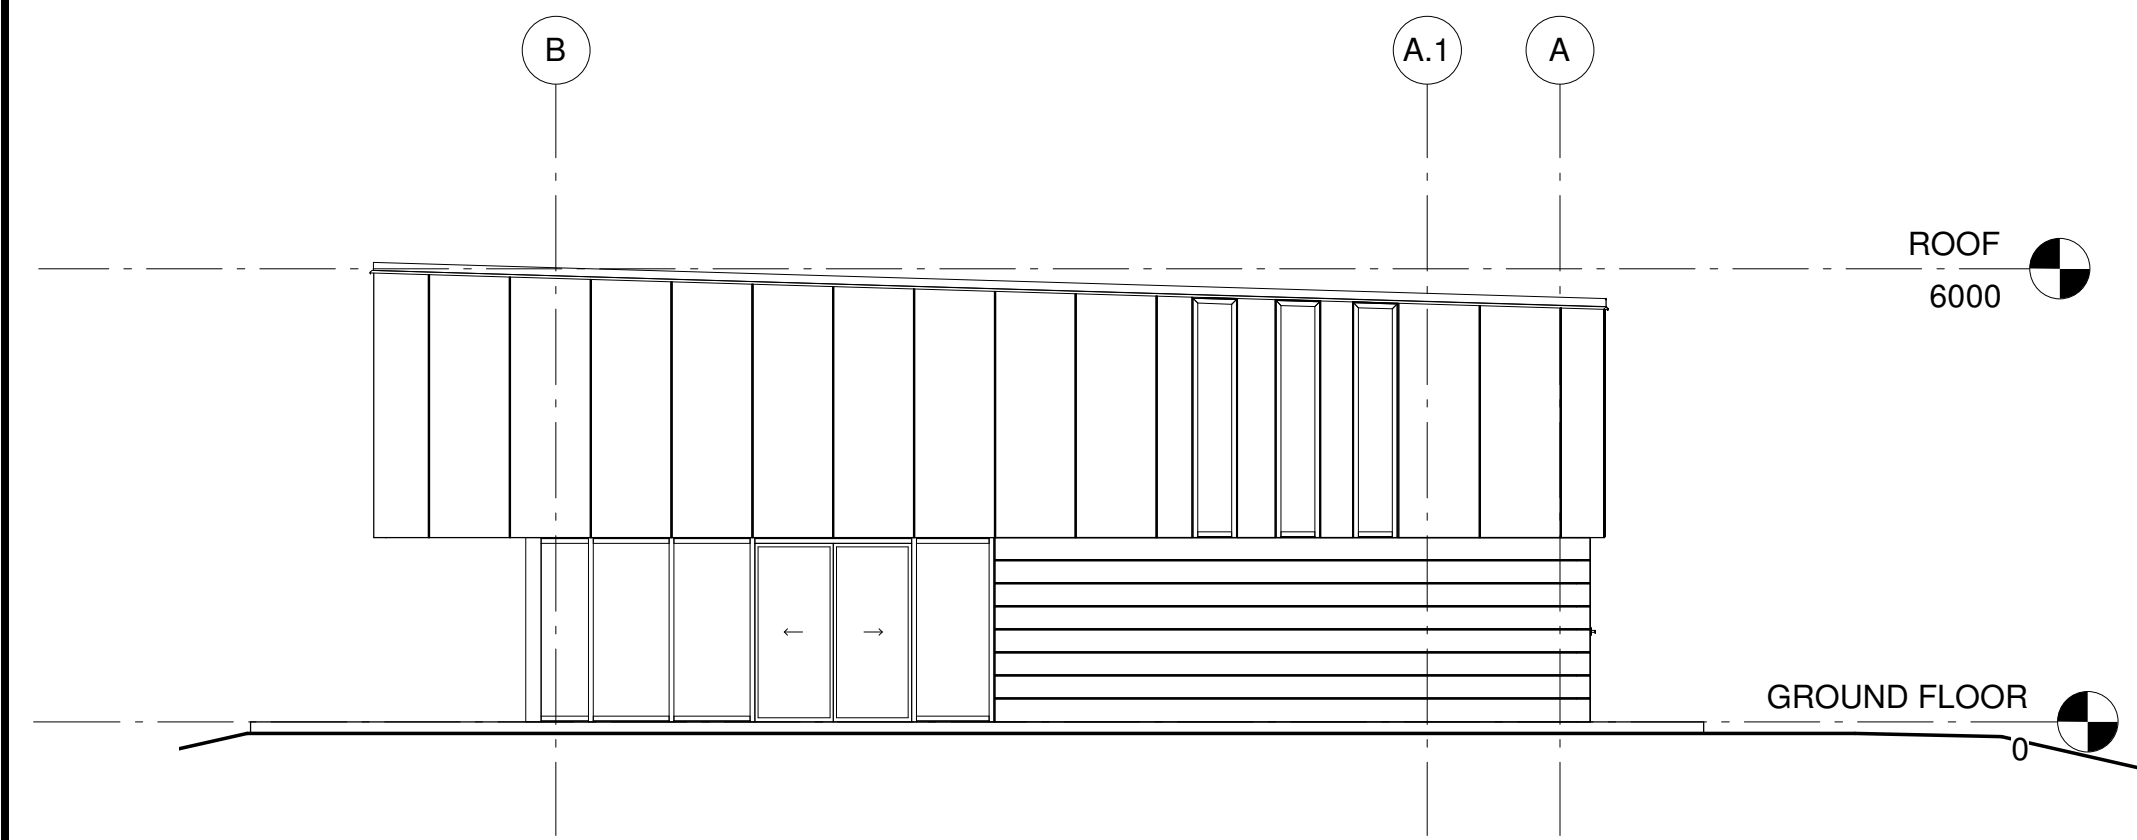


1 EAST ELEVATION

Scale: 1:100

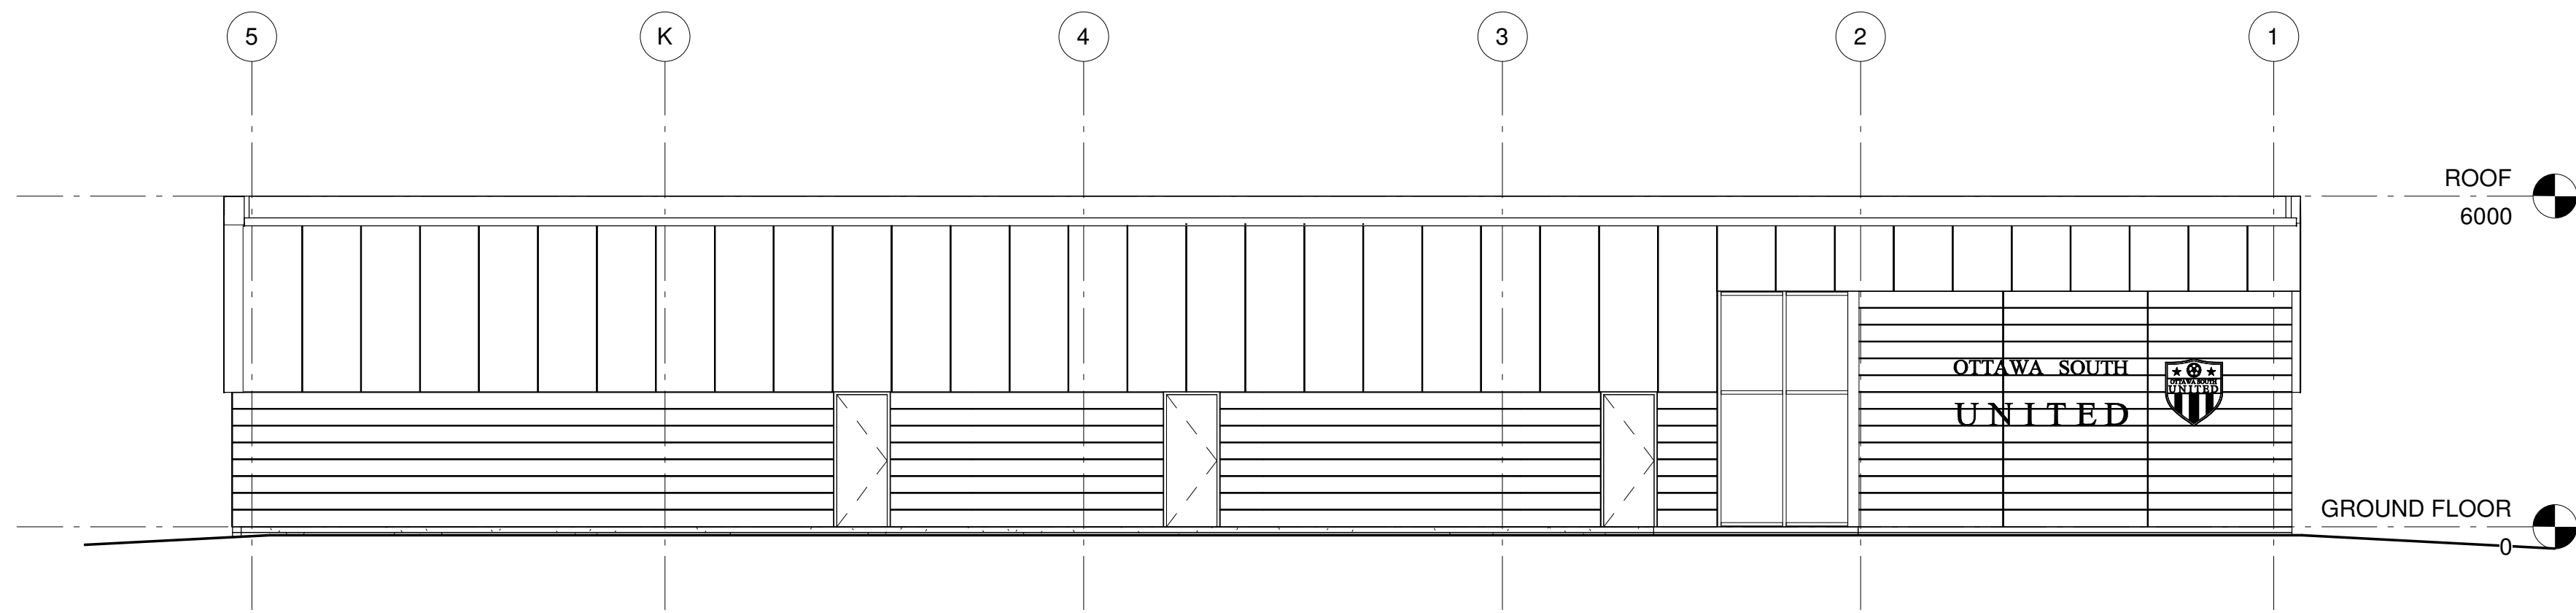


2 NORTH ELEVATION

Scale: 1:100

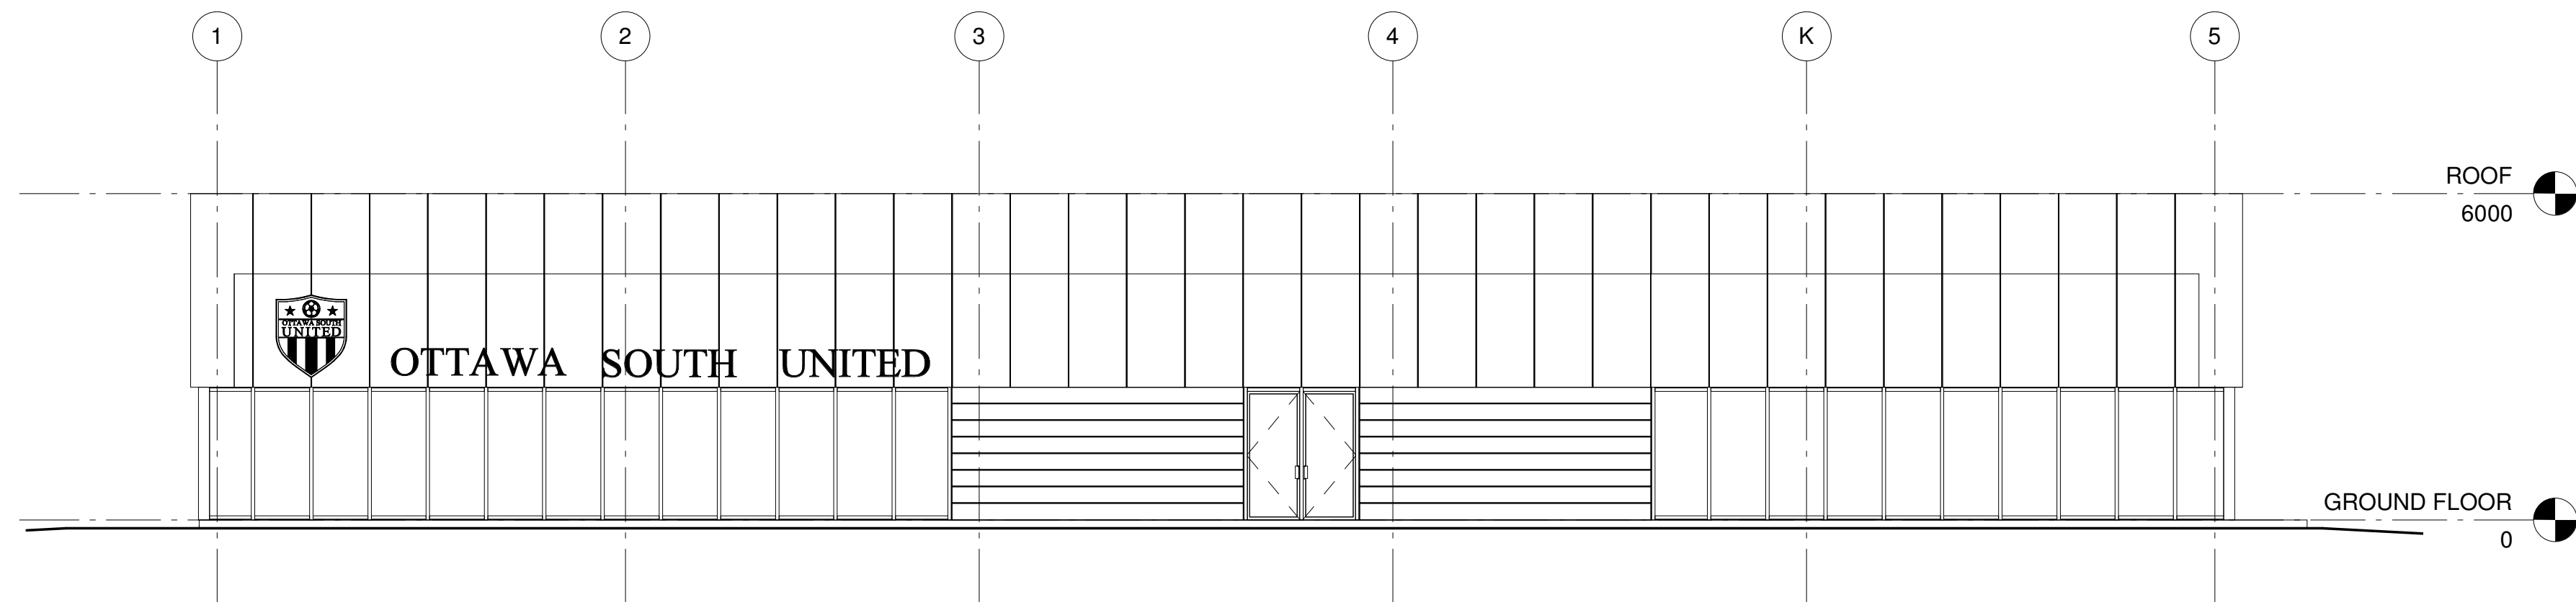

3 SOUTH ELEVATION

Scale: 1:100

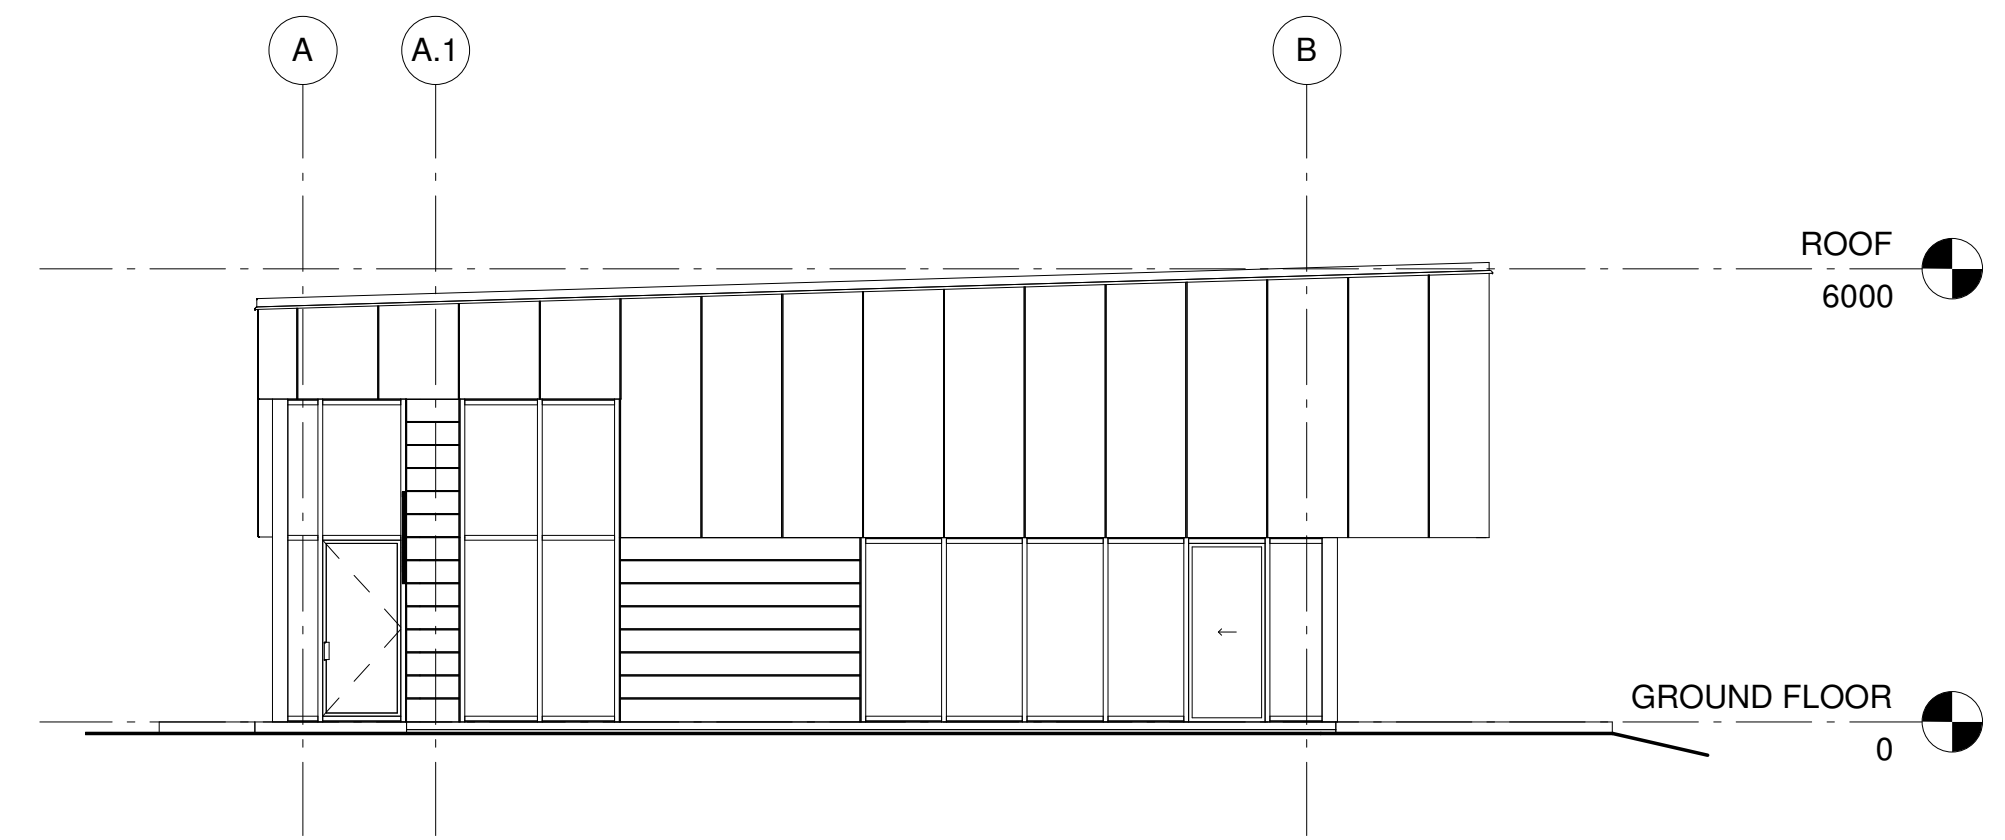

4 WEST ELEVATION

Scale: 1:100

