

ALL DRAWINGS, SPECIFICATIONS AND OTHER RELATED DOCUMENTS ARE THE COPYRIGHT PROPERTY OF THE ARCHITECT AND SHALL BE RETURNED UPON REQUEST.

PRODUCTION OF DRAWINGS AND RELATED DOCUMENTS, IN WHOLE OR IN PART IS FORBIDDEN WITHOUT THE WRITTEN PERMISSION OF THE ARCHITECT.

THE CONTRACTOR SHALL CHECK AND VERIFY ALL DIMENSIONS AND REPORT ANY DISCREPANCIES TO THE ARCHITECT BEFORE PROCEEDING WITH THE WORK

THIS DRAWING SHALL NOT BE USED FOR CONSTRUCTION UNLESS IT IS ISSUED FOR CONSTRUCTION AND STAMPED BY THE ARCHITECT.
DO NOT SCALE DRAWINGS. USE FIGURED DIMENSIONS ONLY.



5	JULY 6.22	SPA SUBMISSION	10			15		
4	FEB. 22.22	FOUNDATION PERMIT	9			14		
3	DEC. 09.21	SPA RESUBMISSION	8			13		
2	OCT. 27.21	RE-ZONING	7			12		
1	JUNE 30.21	ZONING	6			11		
rev.	date	issued for	rev.	date	issued for			


project: THE WOODS


address: KANATA AVE., OTTAWA

sheet name: P1 PARKING LEVEL
COMPOSITE PLAN

project no.:

MATCH LINE - REFER TO A-101w FOR CONTINUATION

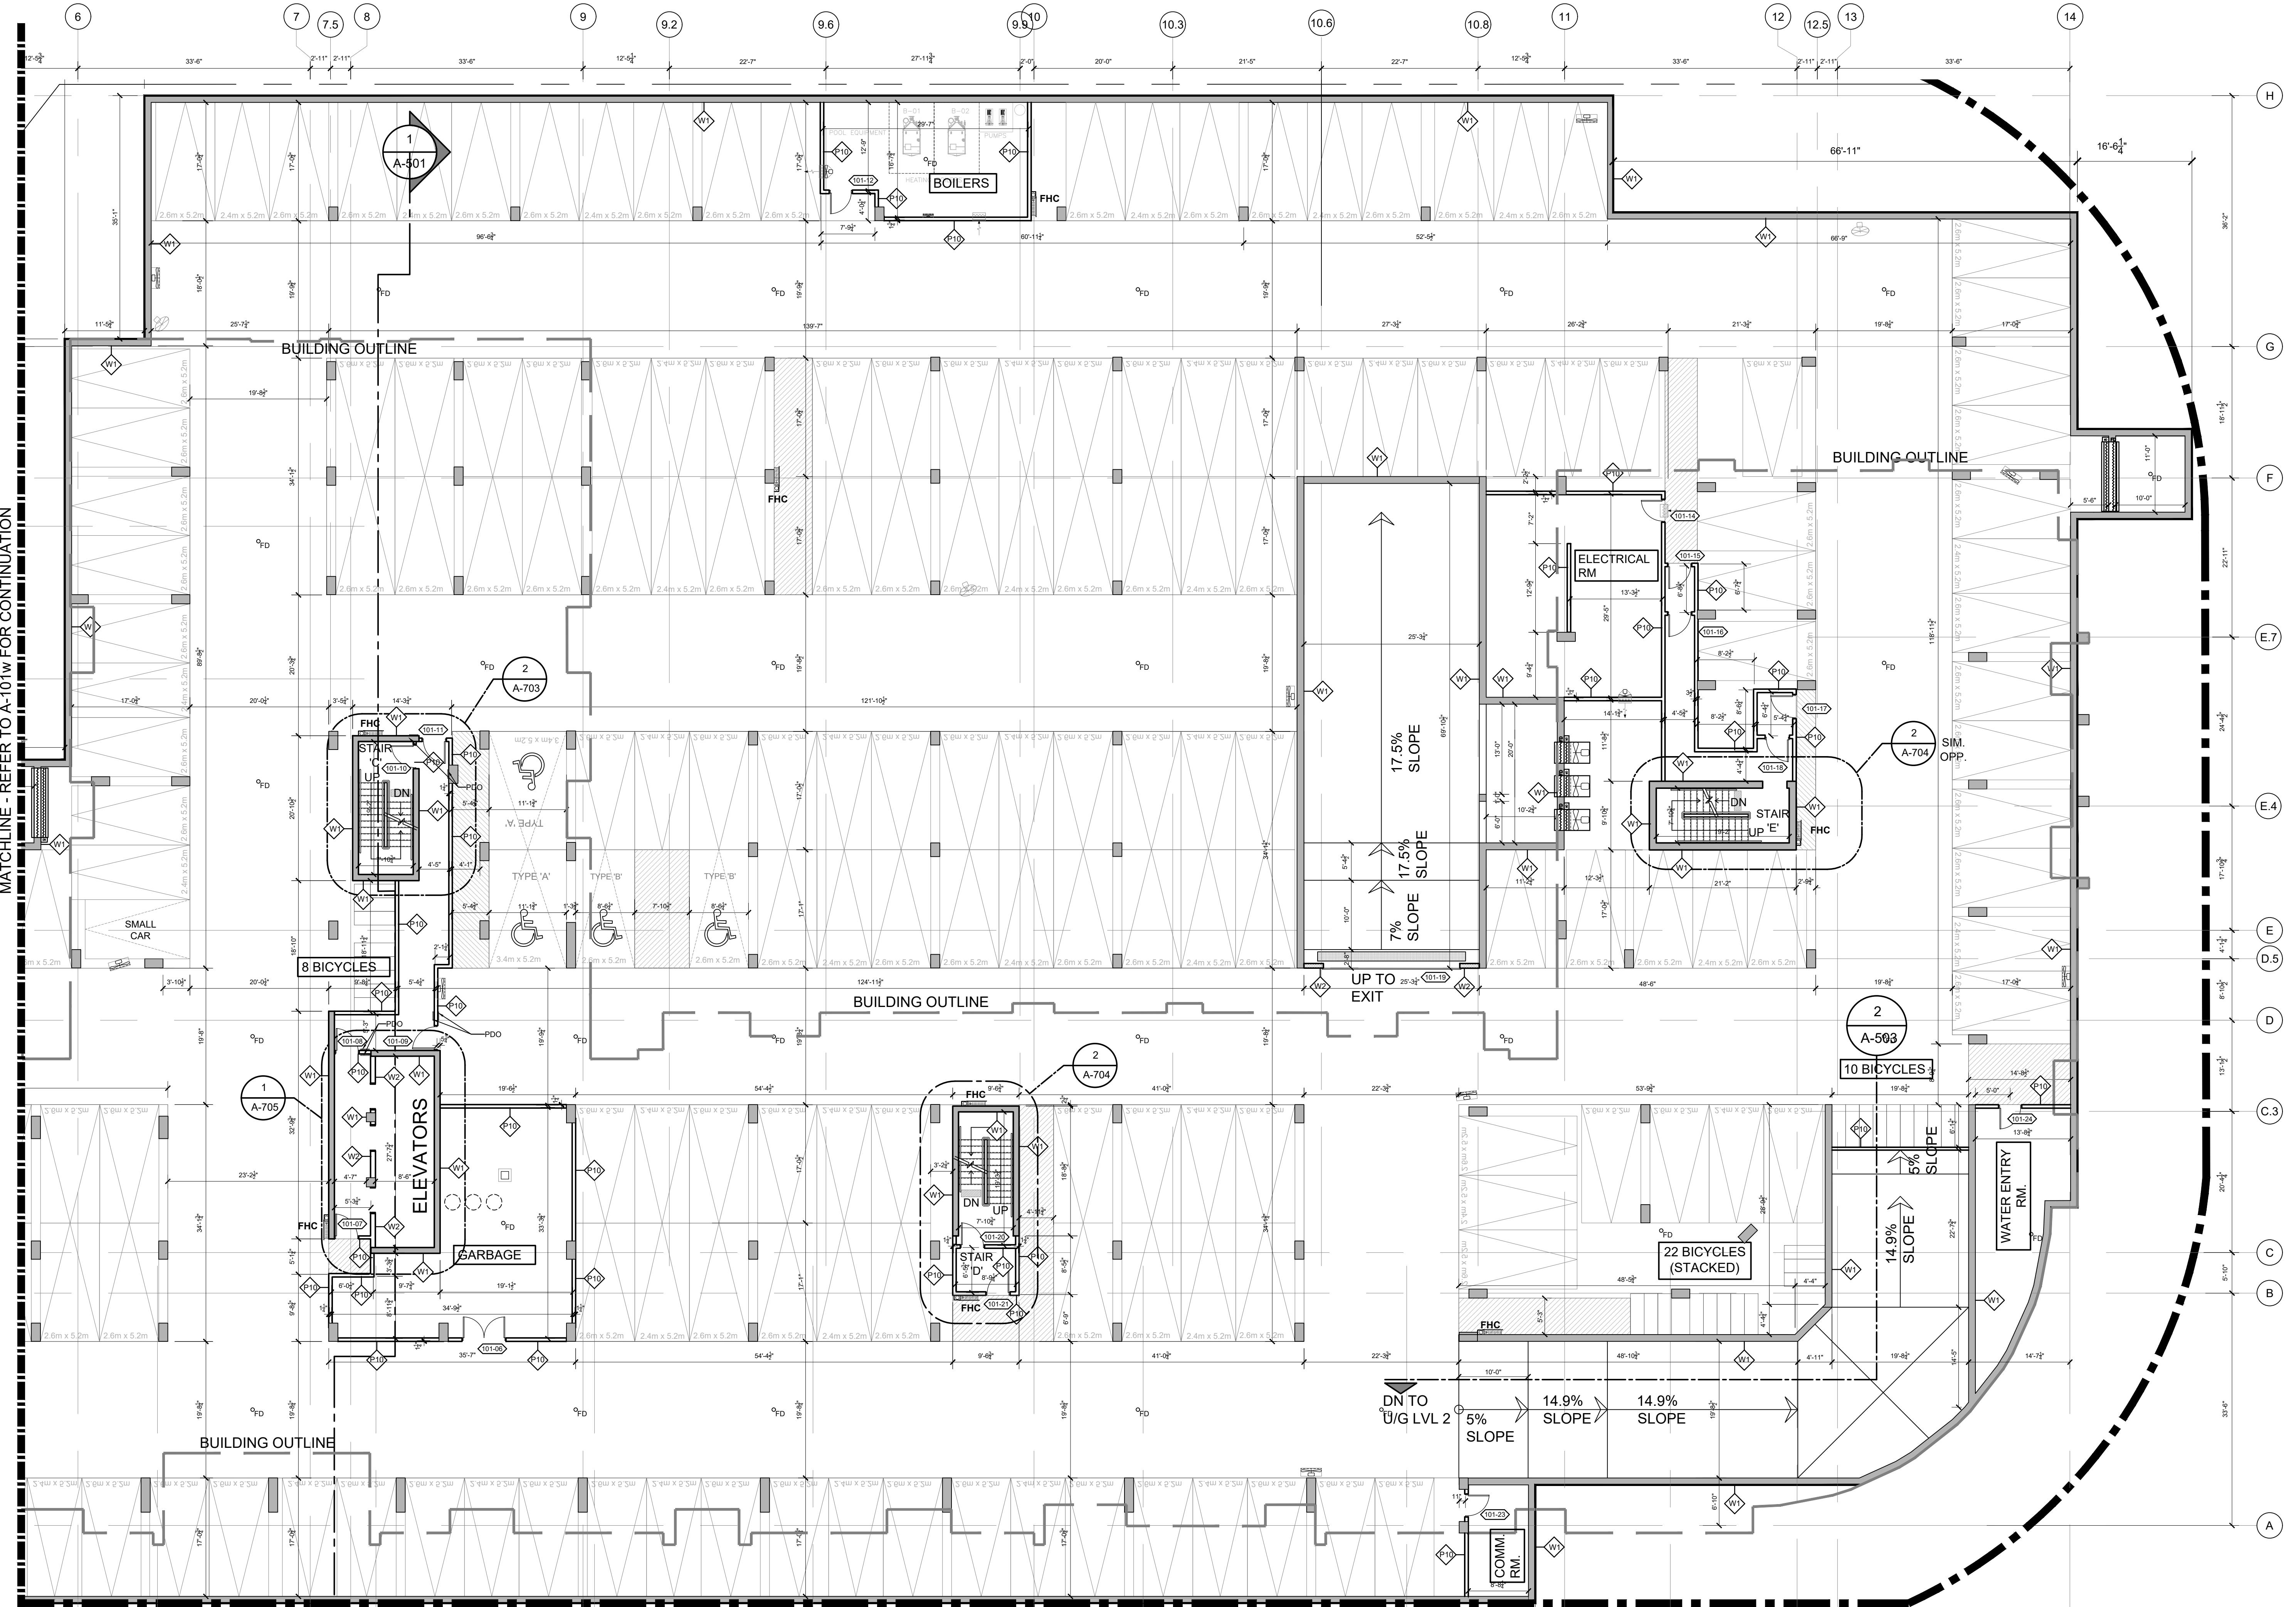

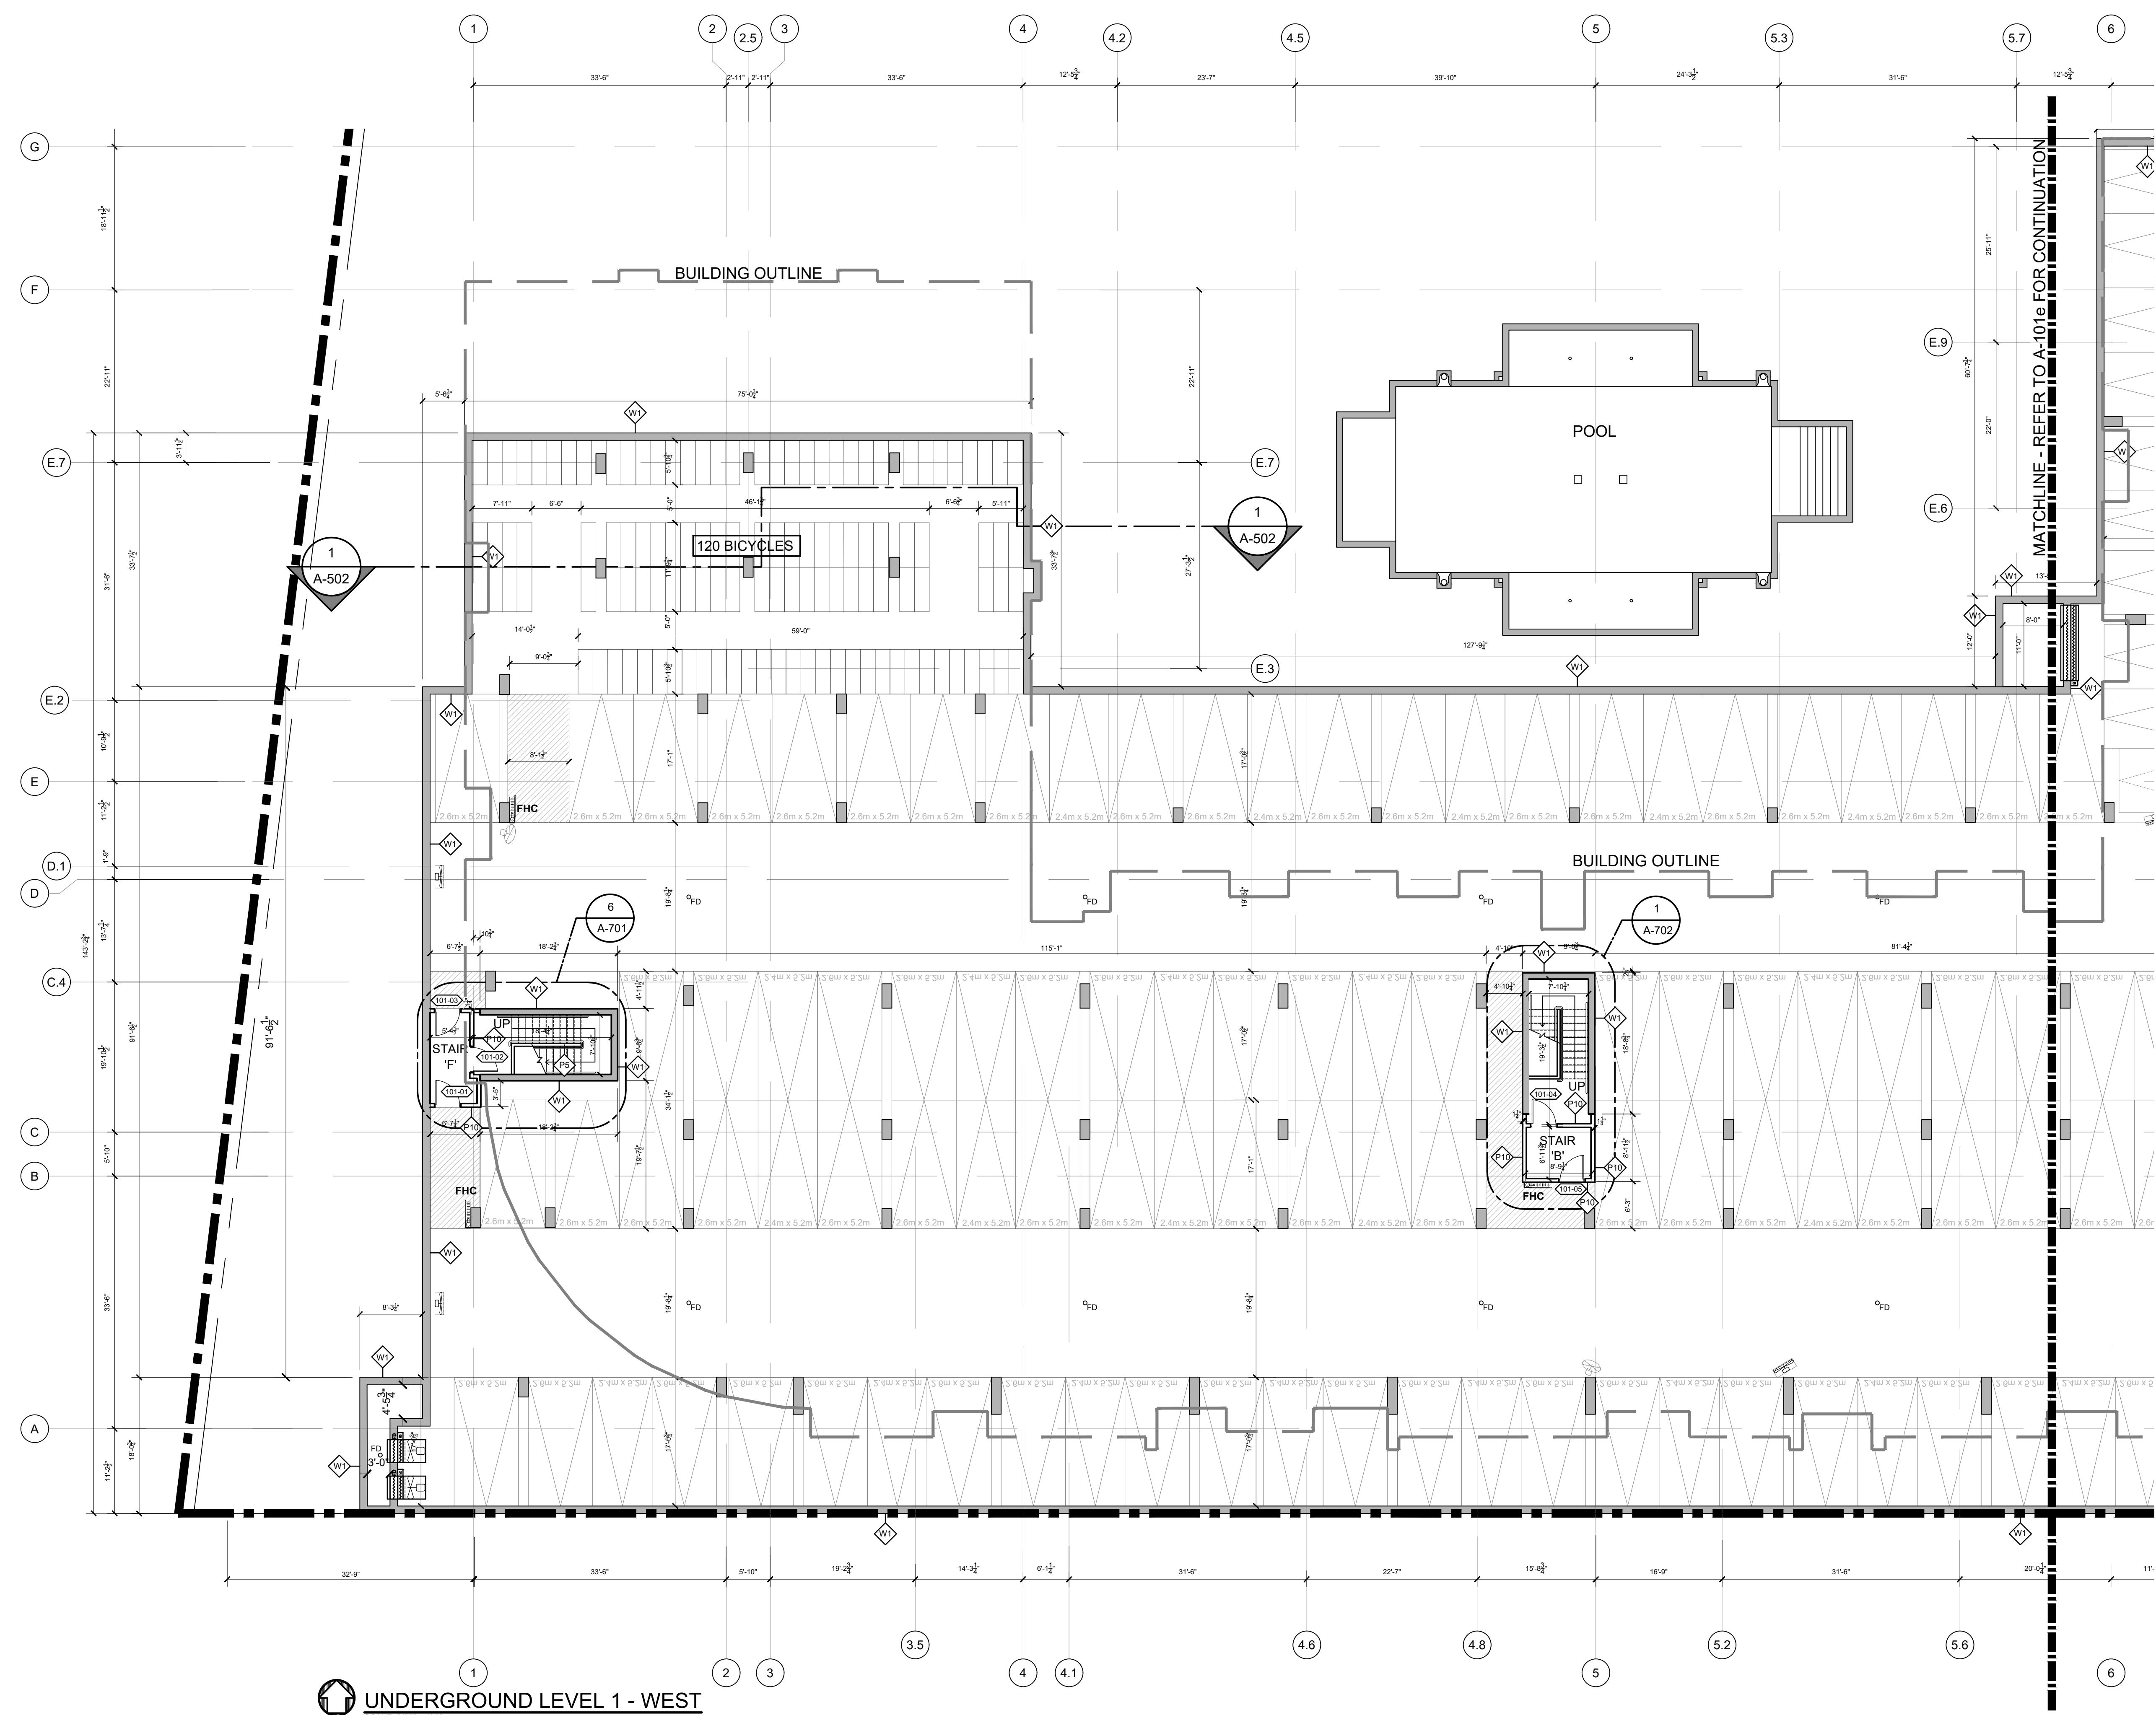

D07-12-21-0098




ALL DRAWINGS, SPECIFICATIONS AND OTHER RELATED DOCUMENTS ARE THE COPYRIGHT PROPERTY OF THE ARCHITECT AND SHALL BE UPON REQUEST.

PRODUCTION OF DRAWINGS AND RELATED DOCUMENTS, IN WHOLE OR IN PART IS FORBIDDEN WITHOUT THE WRITTEN PERMISSION OF THE ARCHITECT.

THE CONTRACTOR SHALL CHECK AND VERIFY ALL DIMENSIONS AND REPORT ANY DISCREPANCIES TO THE ARCHITECT BEFORE PROCEEDING WITH THE WORK.

THIS DRAWING SHALL NOT BE USED FOR CONSTRUCTION UNLESS ISSUED FOR CONSTRUCTION AND STAMPED BY THE ARCHITECT.

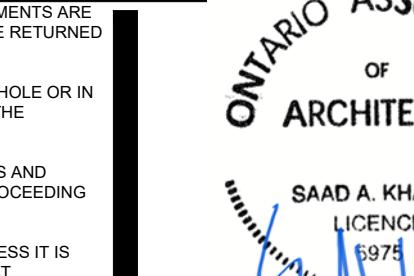

5	JULY 6.22	SPA SUBMISSION	10			15
4	FEB. 22.22	FOUNDATION PERMIT	9			14
3	DEC. 09.21	SPA RESUBMISSION	8			13
2	OCT. 27.21	RE-ZONING	7			12
1	JUNE 30.21	ZONING	6			11
rev.	date	issued for	rev.	date	issued for	


project: THE WOODS


address: KANATA AVE., OTTAWA

sheet name: P1 PARKING LEVEL
WEST

project no.:
21-0044

sheet no.:
A-101w

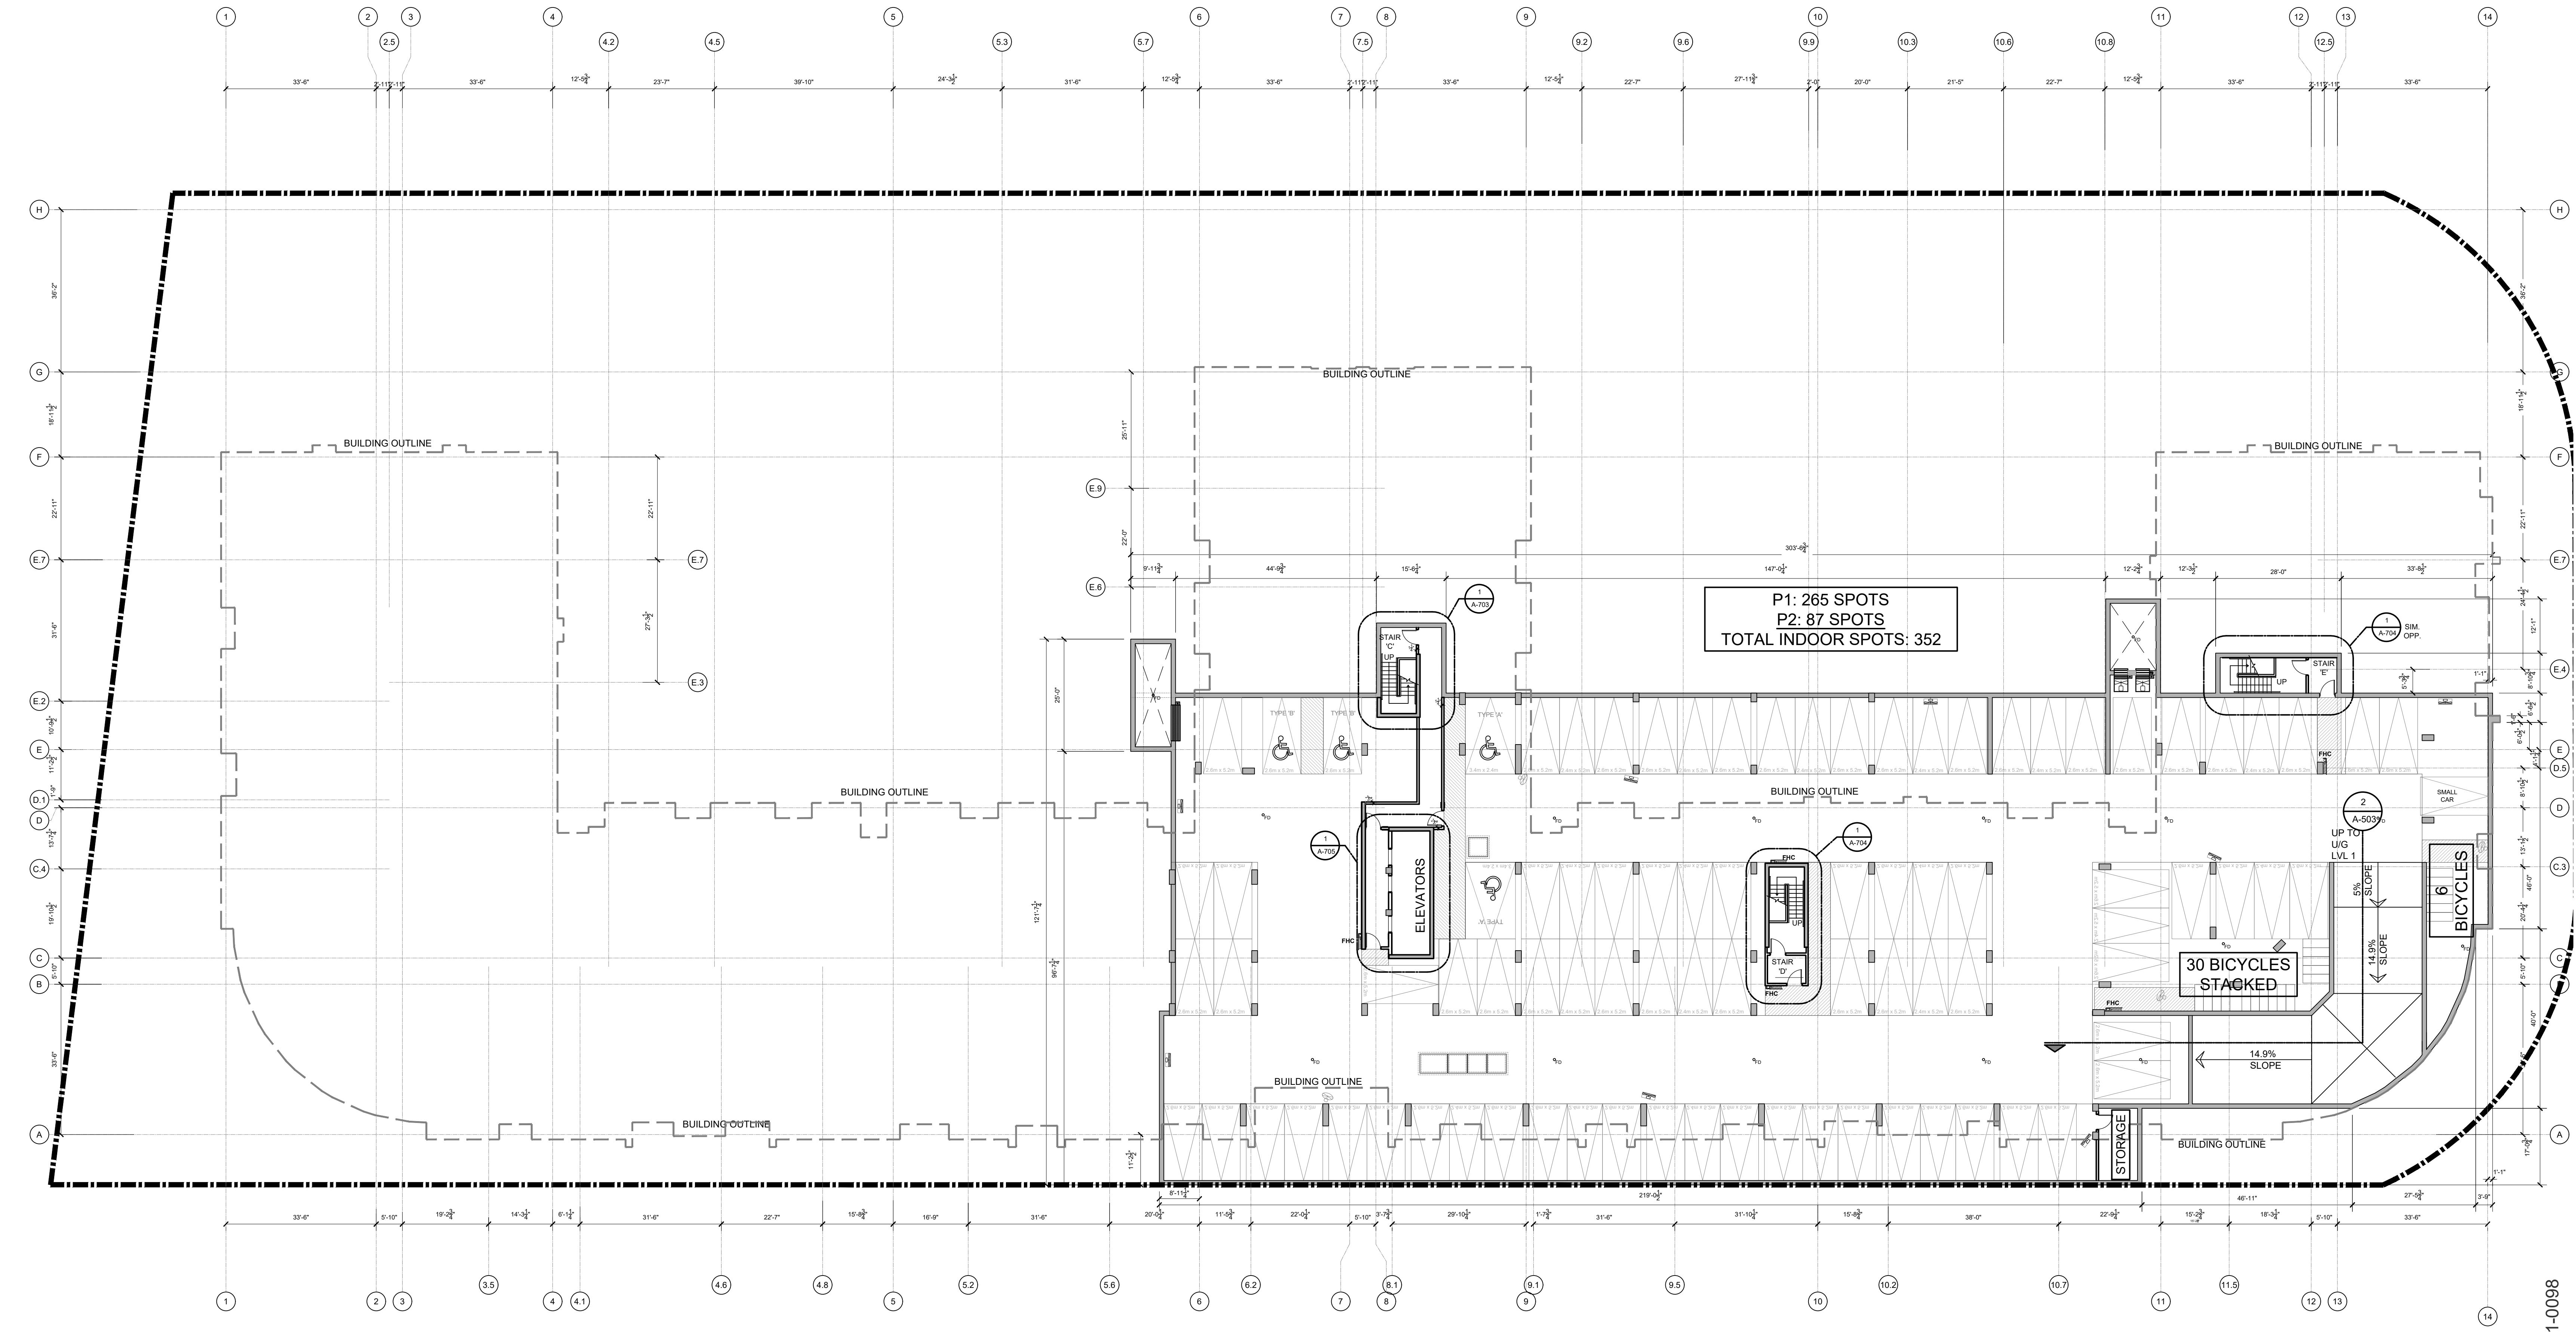

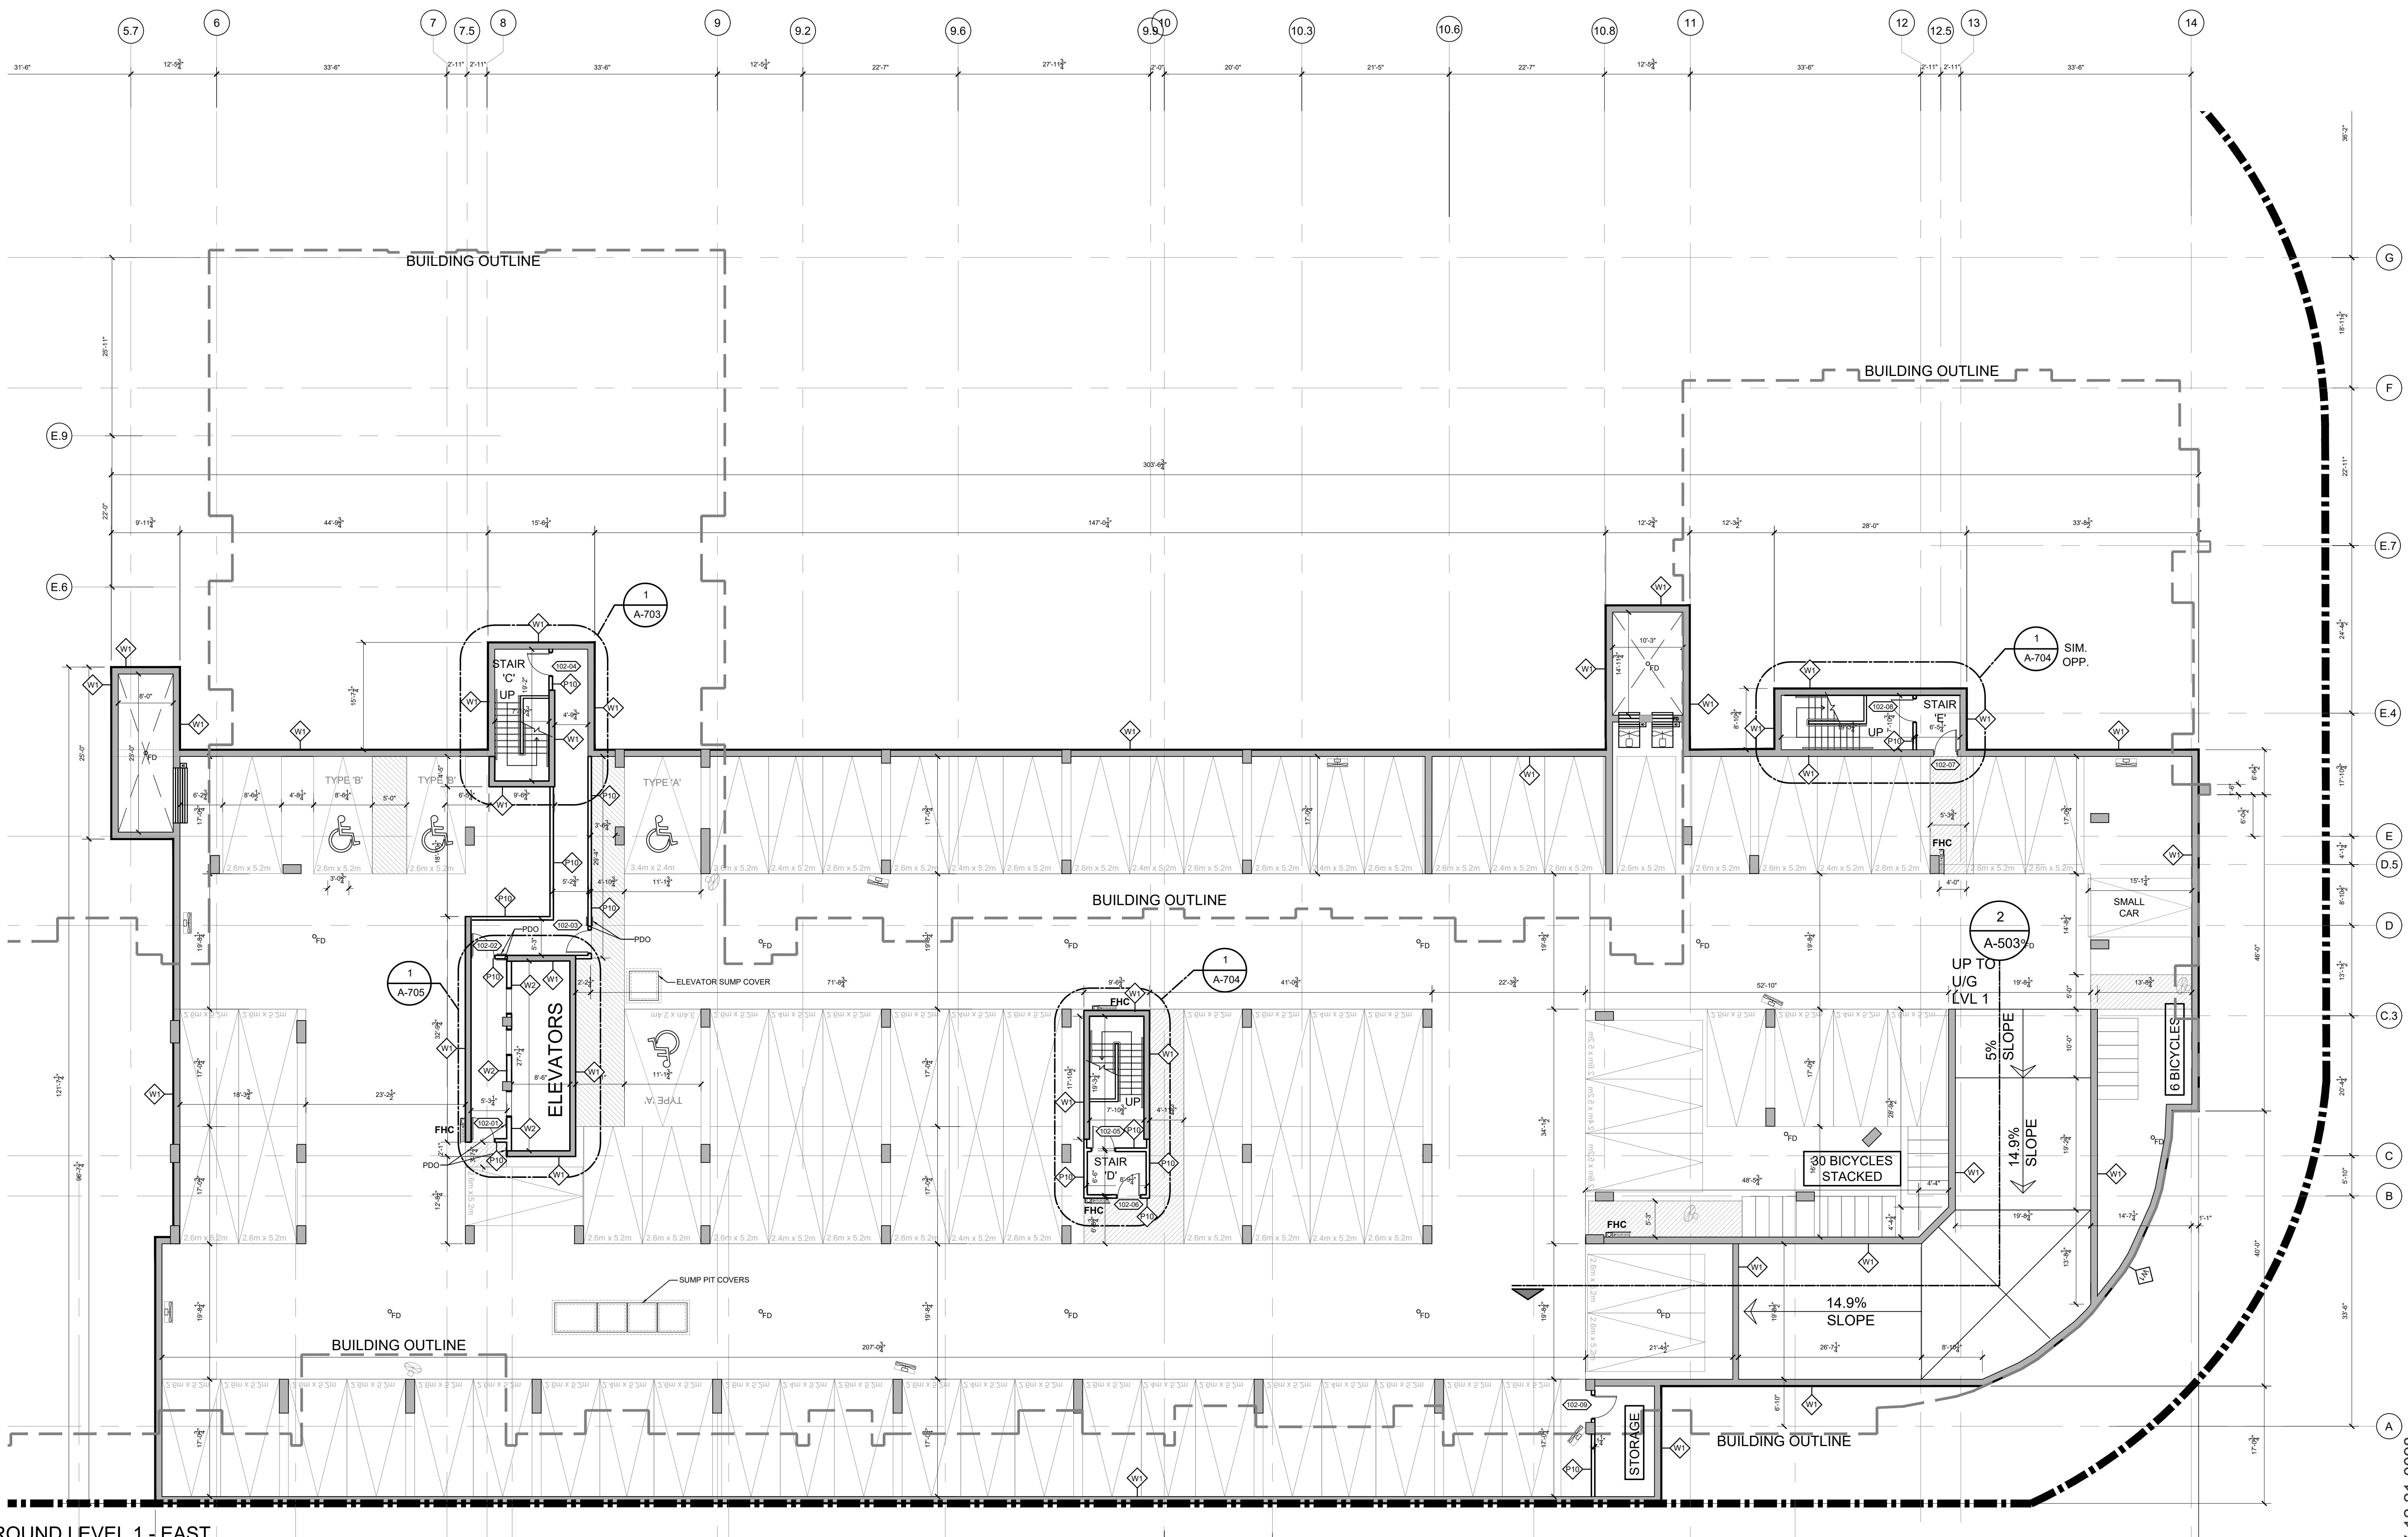

PROGRESSIVE ARCHITECTS, LTD.
5255 COUNTY RD. 42, UNIT C, WINDSOR ON, N8N2M1 TEL: 519-256-1607


ALL DRAWINGS, SPECIFICATIONS AND OTHER RELATED DOCUMENTS ARE THE PROPERTY OF THE ARCHITECT AND SHALL BE RETURNED UPON REQUEST.
PRODUCTION OF DRAWINGS AND RELATED DOCUMENTS, IN WHOLE OR IN PART IS FORBIDDEN WITHOUT THE WRITTEN PERMISSION OF THE ARCHITECT.
THE CONTRACTOR SHALL CHECK AND VERIFY ALL DIMENSIONS AND RESTRICT ANY DISCREPANCIES TO THE ARCHITECT BEFORE PROCEEDING WITH THE WORK.
THIS DRAWING SHALL NOT BE USED FOR CONSTRUCTION UNLESS IT IS ISSUED FOR CONSTRUCTION AND STAMPED BY THE ARCHITECT.
DO NOT SCALE DRAWINGS. USE FIGURED DIMENSIONS ONLY.

ONTARIO ASSOCIATION
OF
ARCHITECTS
SAAD A. KHALAF
LICENCE #975


5	MAY 30.22	FOUNDATION PERMIT	10		15
4	FEB. 22.22	FOUNDATION PERMIT	9		14
3	DEC. 09.21	SPA RESUBMISSION	8		13
2	OCT. 27.21	RE-ZONING	7		12
1	JUNE 30.21	ZONING	6	JULY 6.22	SPA SUBMISSION
rev. date	issued for	rev. date	issued for		


project: THE WOODS
address: KANATA AVE., OTTAWA
sheet name: P2 PARKING LEVEL EAST
sheet no.: A-102e

project no.: 21-0044
sheet no.: A-102e

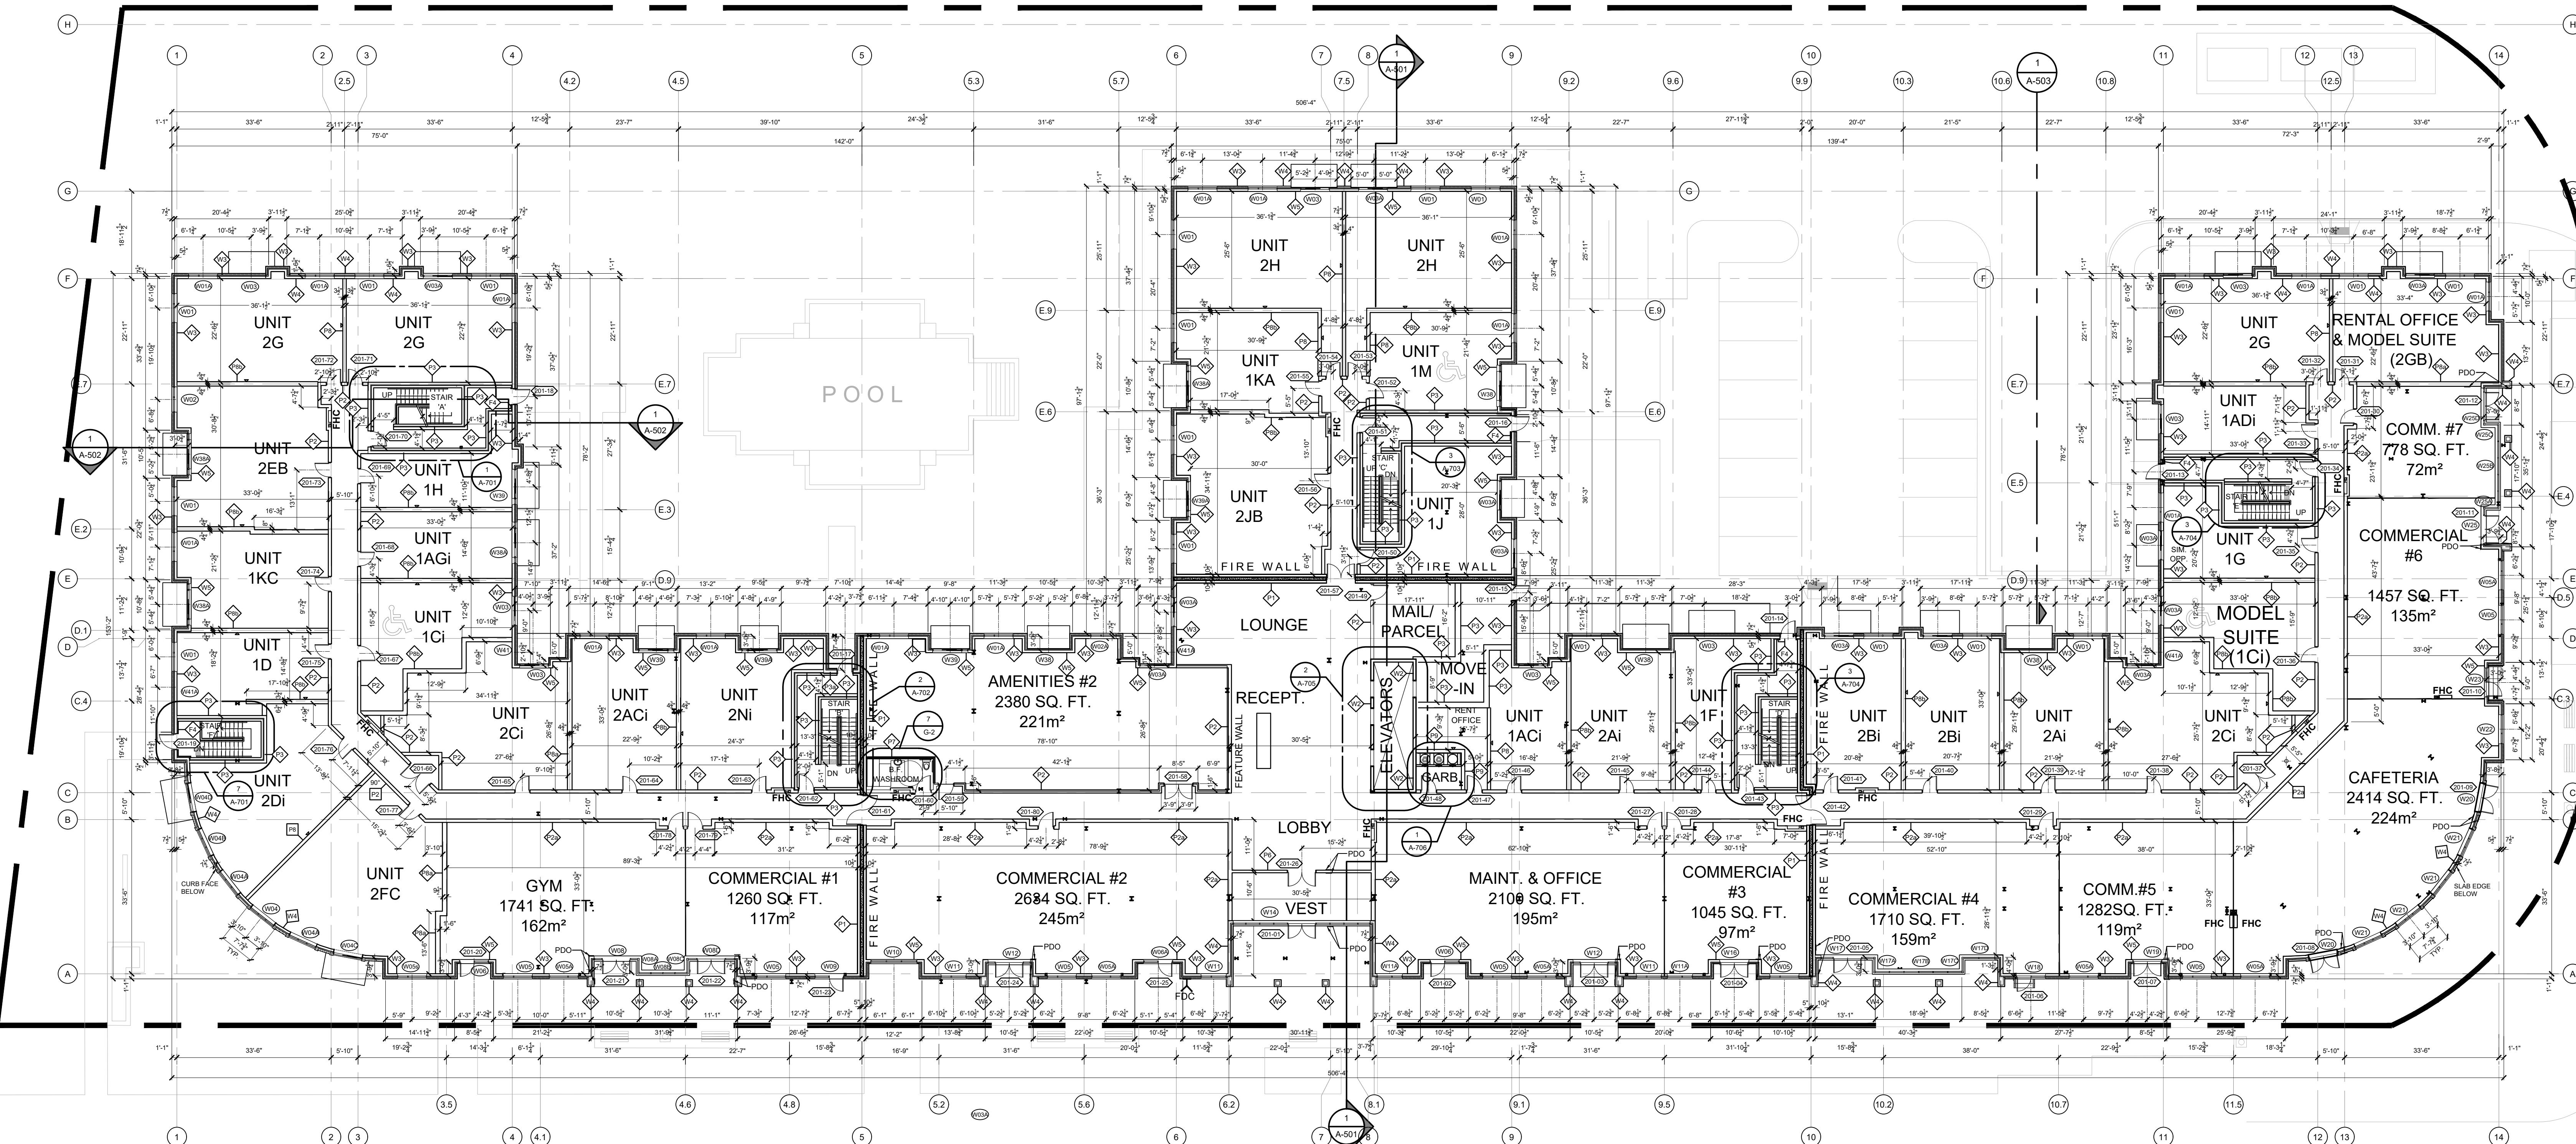


GROUND FLOOR - COMPOSITE PLAN
SCALE: 1/16" = 1'-0"

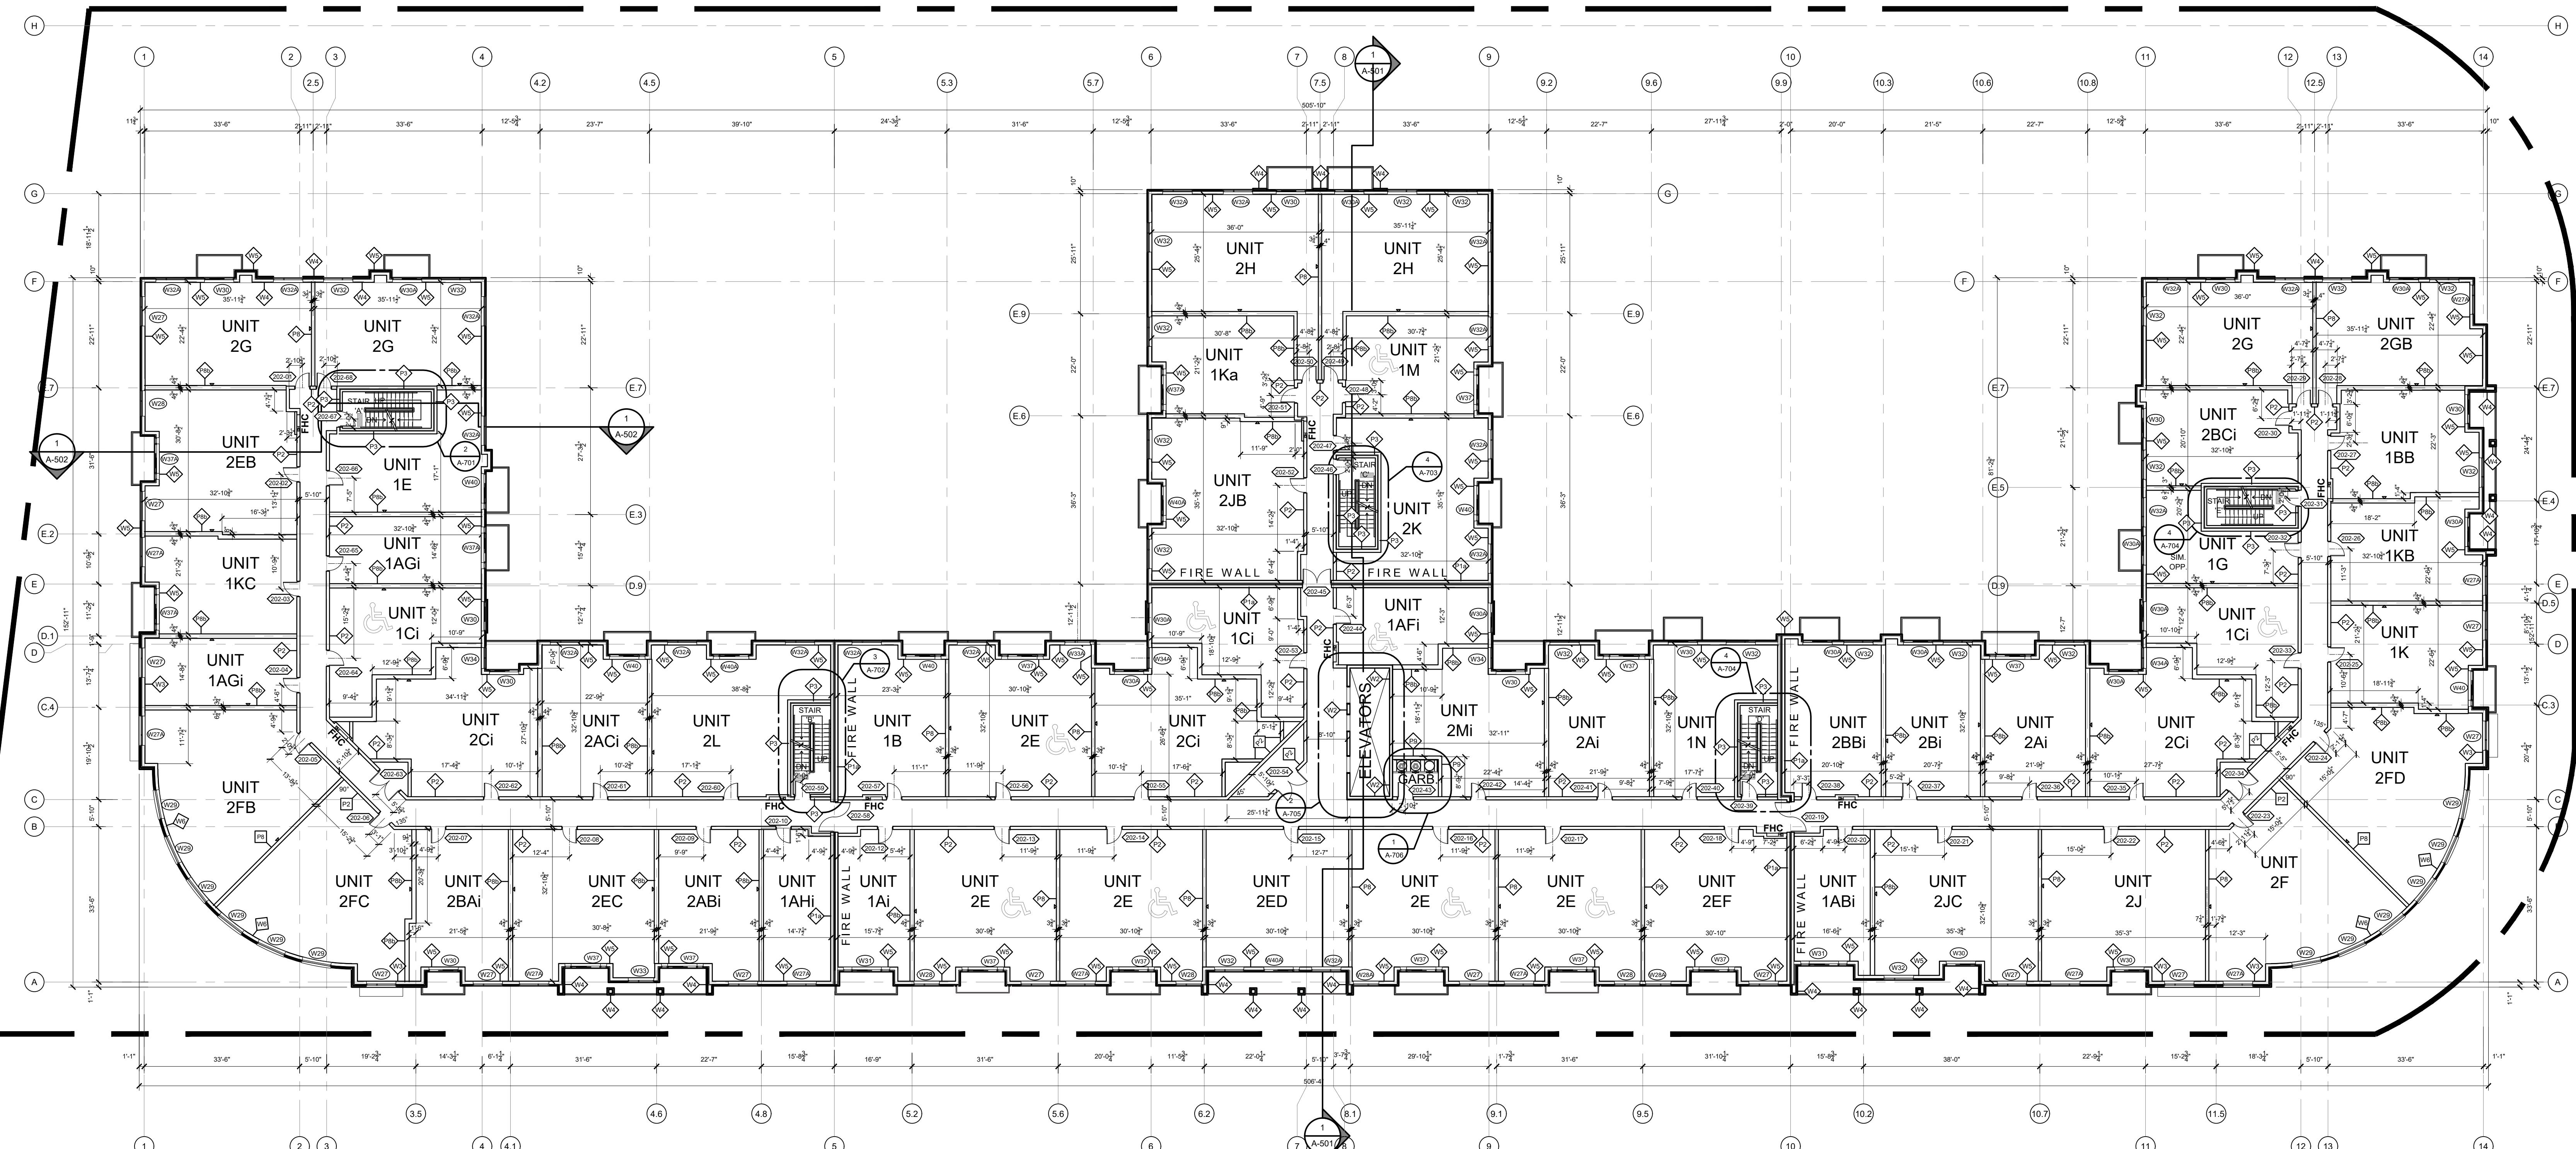

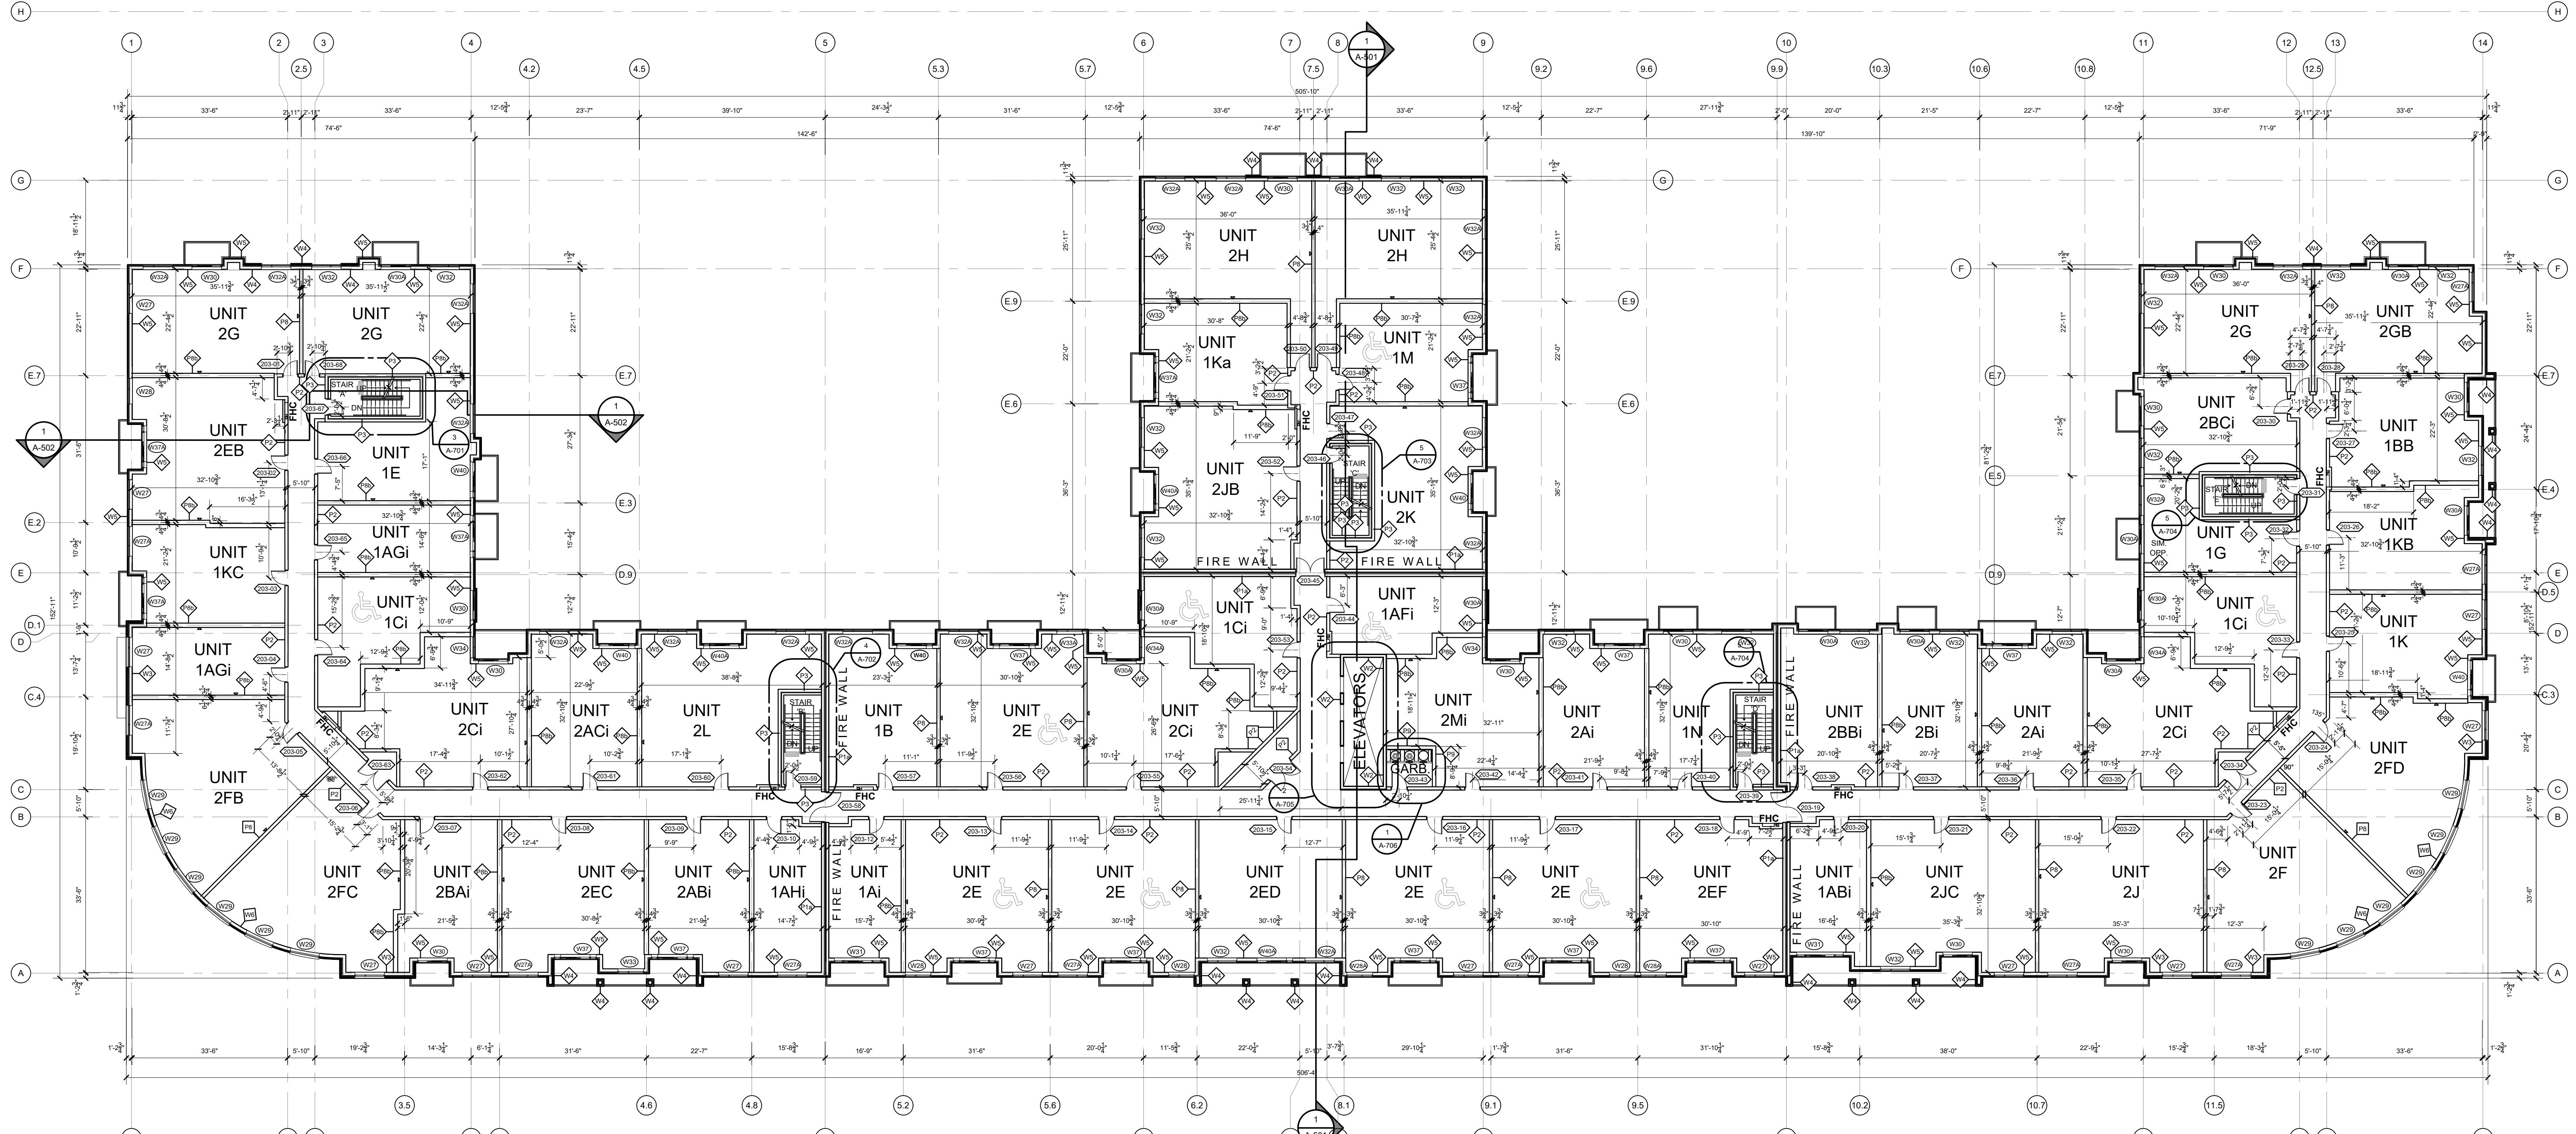

3RD FLOOR - COMPOSITE PLAN
PLAN NORTH
SCALE: 1/16" = 1'-0"

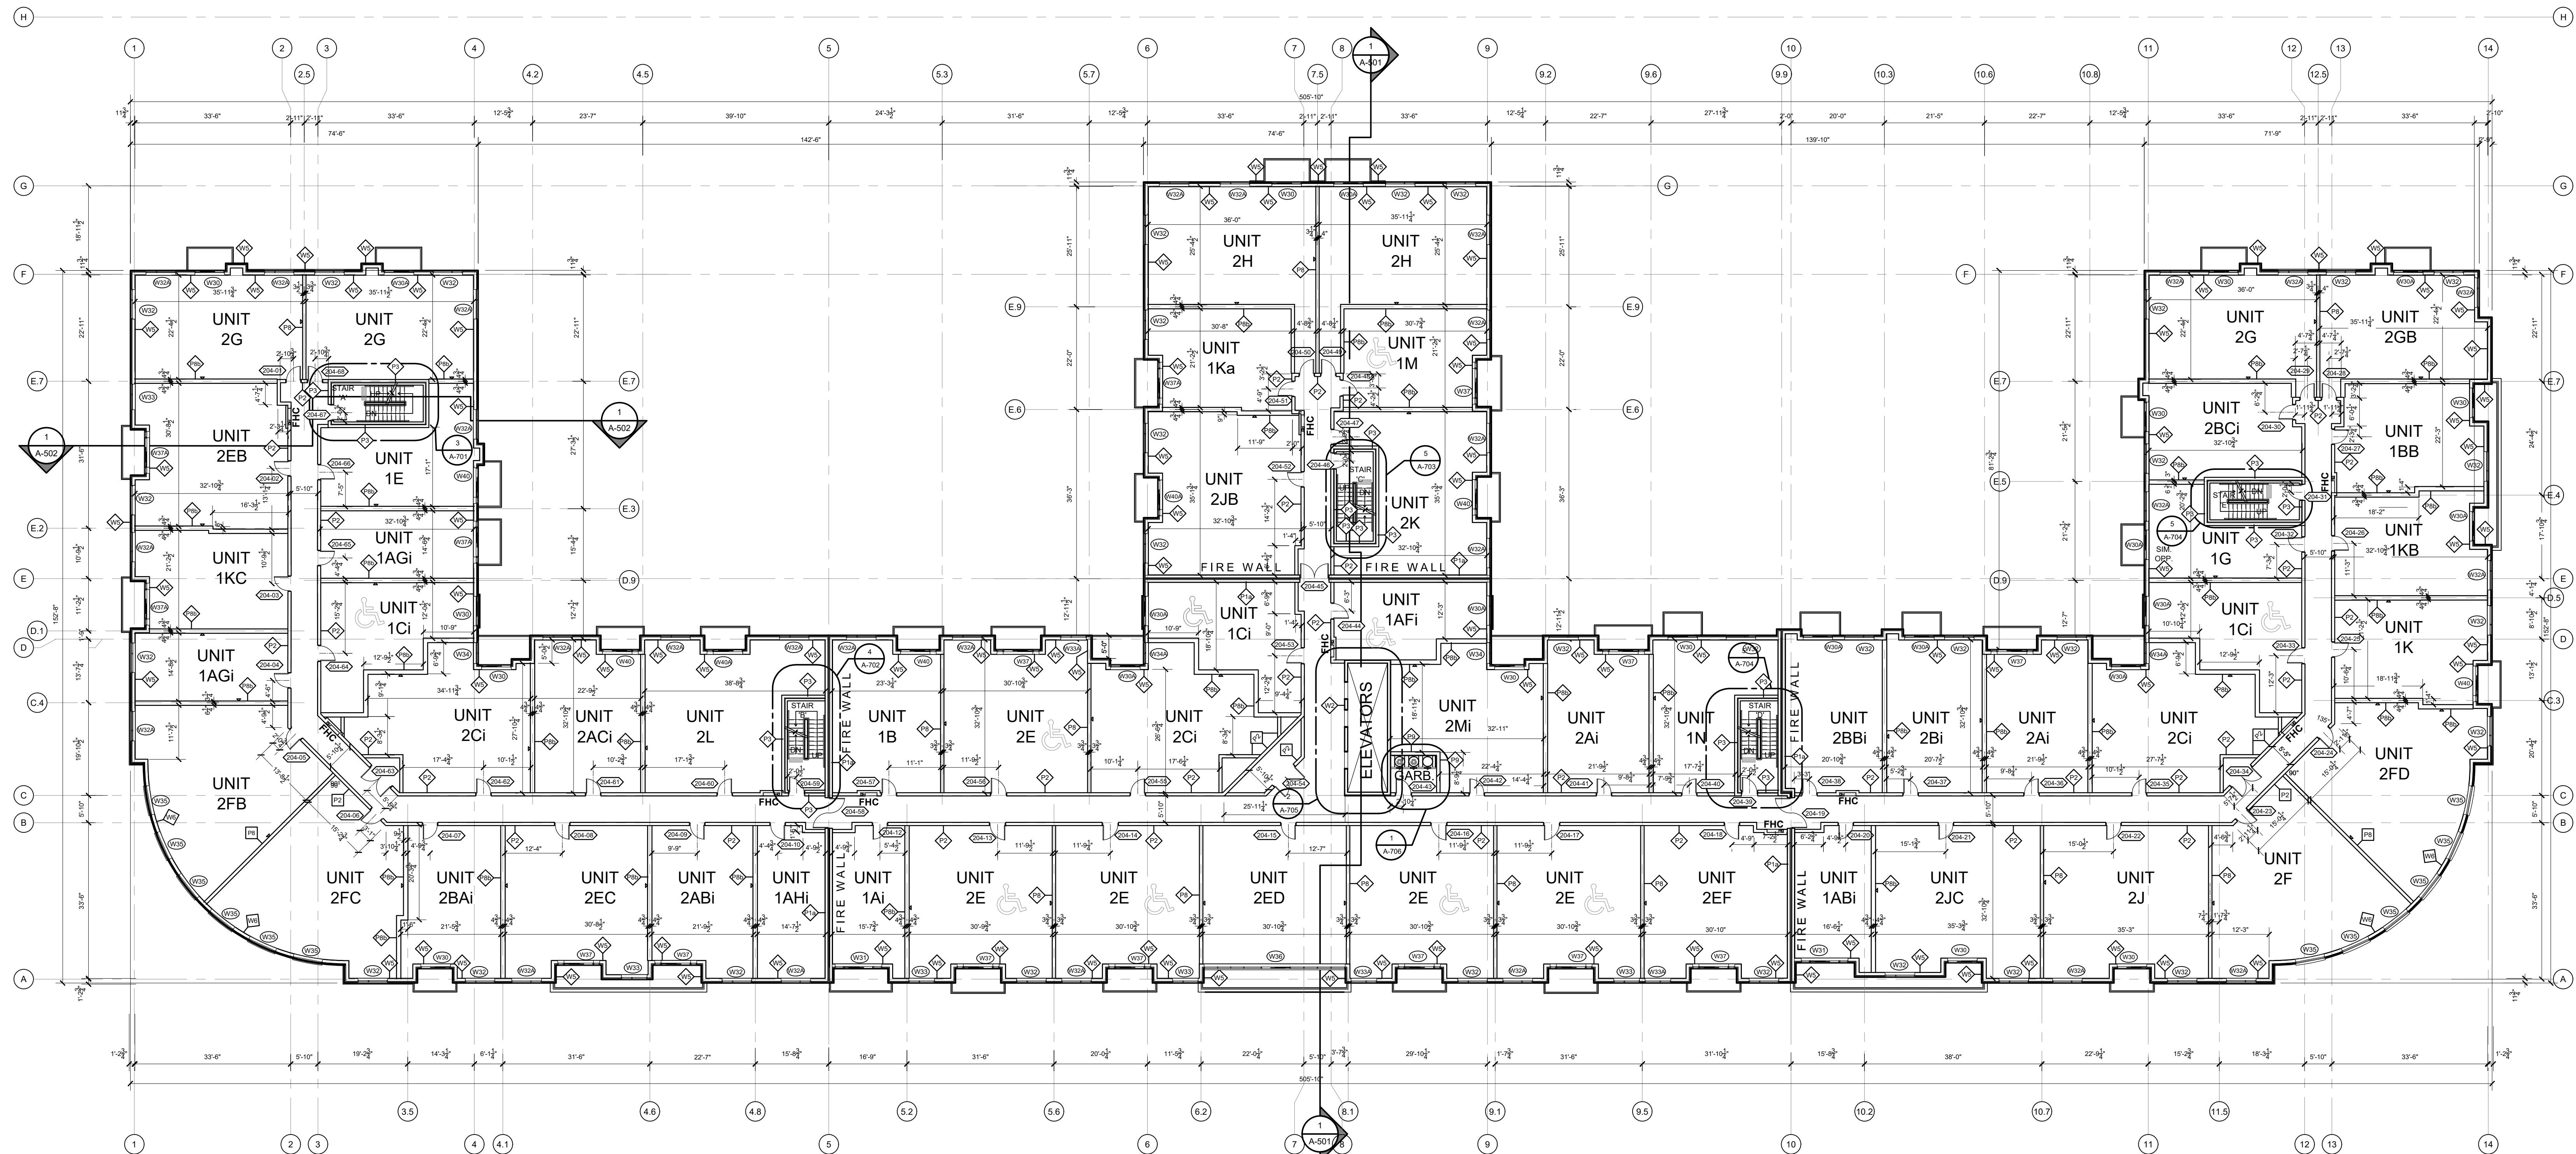



4TH FLOOR - COMPOSITE PLAN

SCALE: 1/16" = 1'-0"

PROGRESSIVE ARCHITECTS, LTD.
5255 COUNTY RD. 42, UNIT C, WINDSOR ON, N8N2M1 TEL: 519-256-1607

ALL DRAWINGS, SPECIFICATIONS AND OTHER RELATED DOCUMENTS
THE COPYRIGHT PROPERTY OF THE ARCHITECT AND SHALL BE RETU
UPON REQUEST.

PRODUCTION OF DRAWINGS AND RELATED DOCUMENTS, IN WHOLE
PART IS FORBIDDEN WITHOUT THE WRITTEN PERMISSION OF THE
ARCHITECT.

THE CONTRACTOR SHALL CHECK AND VERIFY ALL DIMENSIONS AND
REPORT ANY DISCREPANCIES TO THE ARCHITECT BEFORE PROCEE
WITH THE WORK


THIS DRAWING SHALL NOT BE USED FOR CONSTRUCTION UNLESS IT
ISSUED FOR CONSTRUCTION AND STAMPED BY THE ARCHITECT.
DO NOT SCALE DRAWINGS. USE FIGURED DIMENSIONS ONLY.



5			10			15		
4			9			14		
3			8			13		
2	JULY 6.22	SPA SUBMISSION	7			12		
1	JUNE 30.21	ZONING	6			11		
rev.	date	issued for	rev.	date	issued for			

Project: THE WOODS
Address: KANATA AVE., OTTAWA
Street name: 4TH FLOOR
COMPOSITE PLAN

project no.:
21-0044

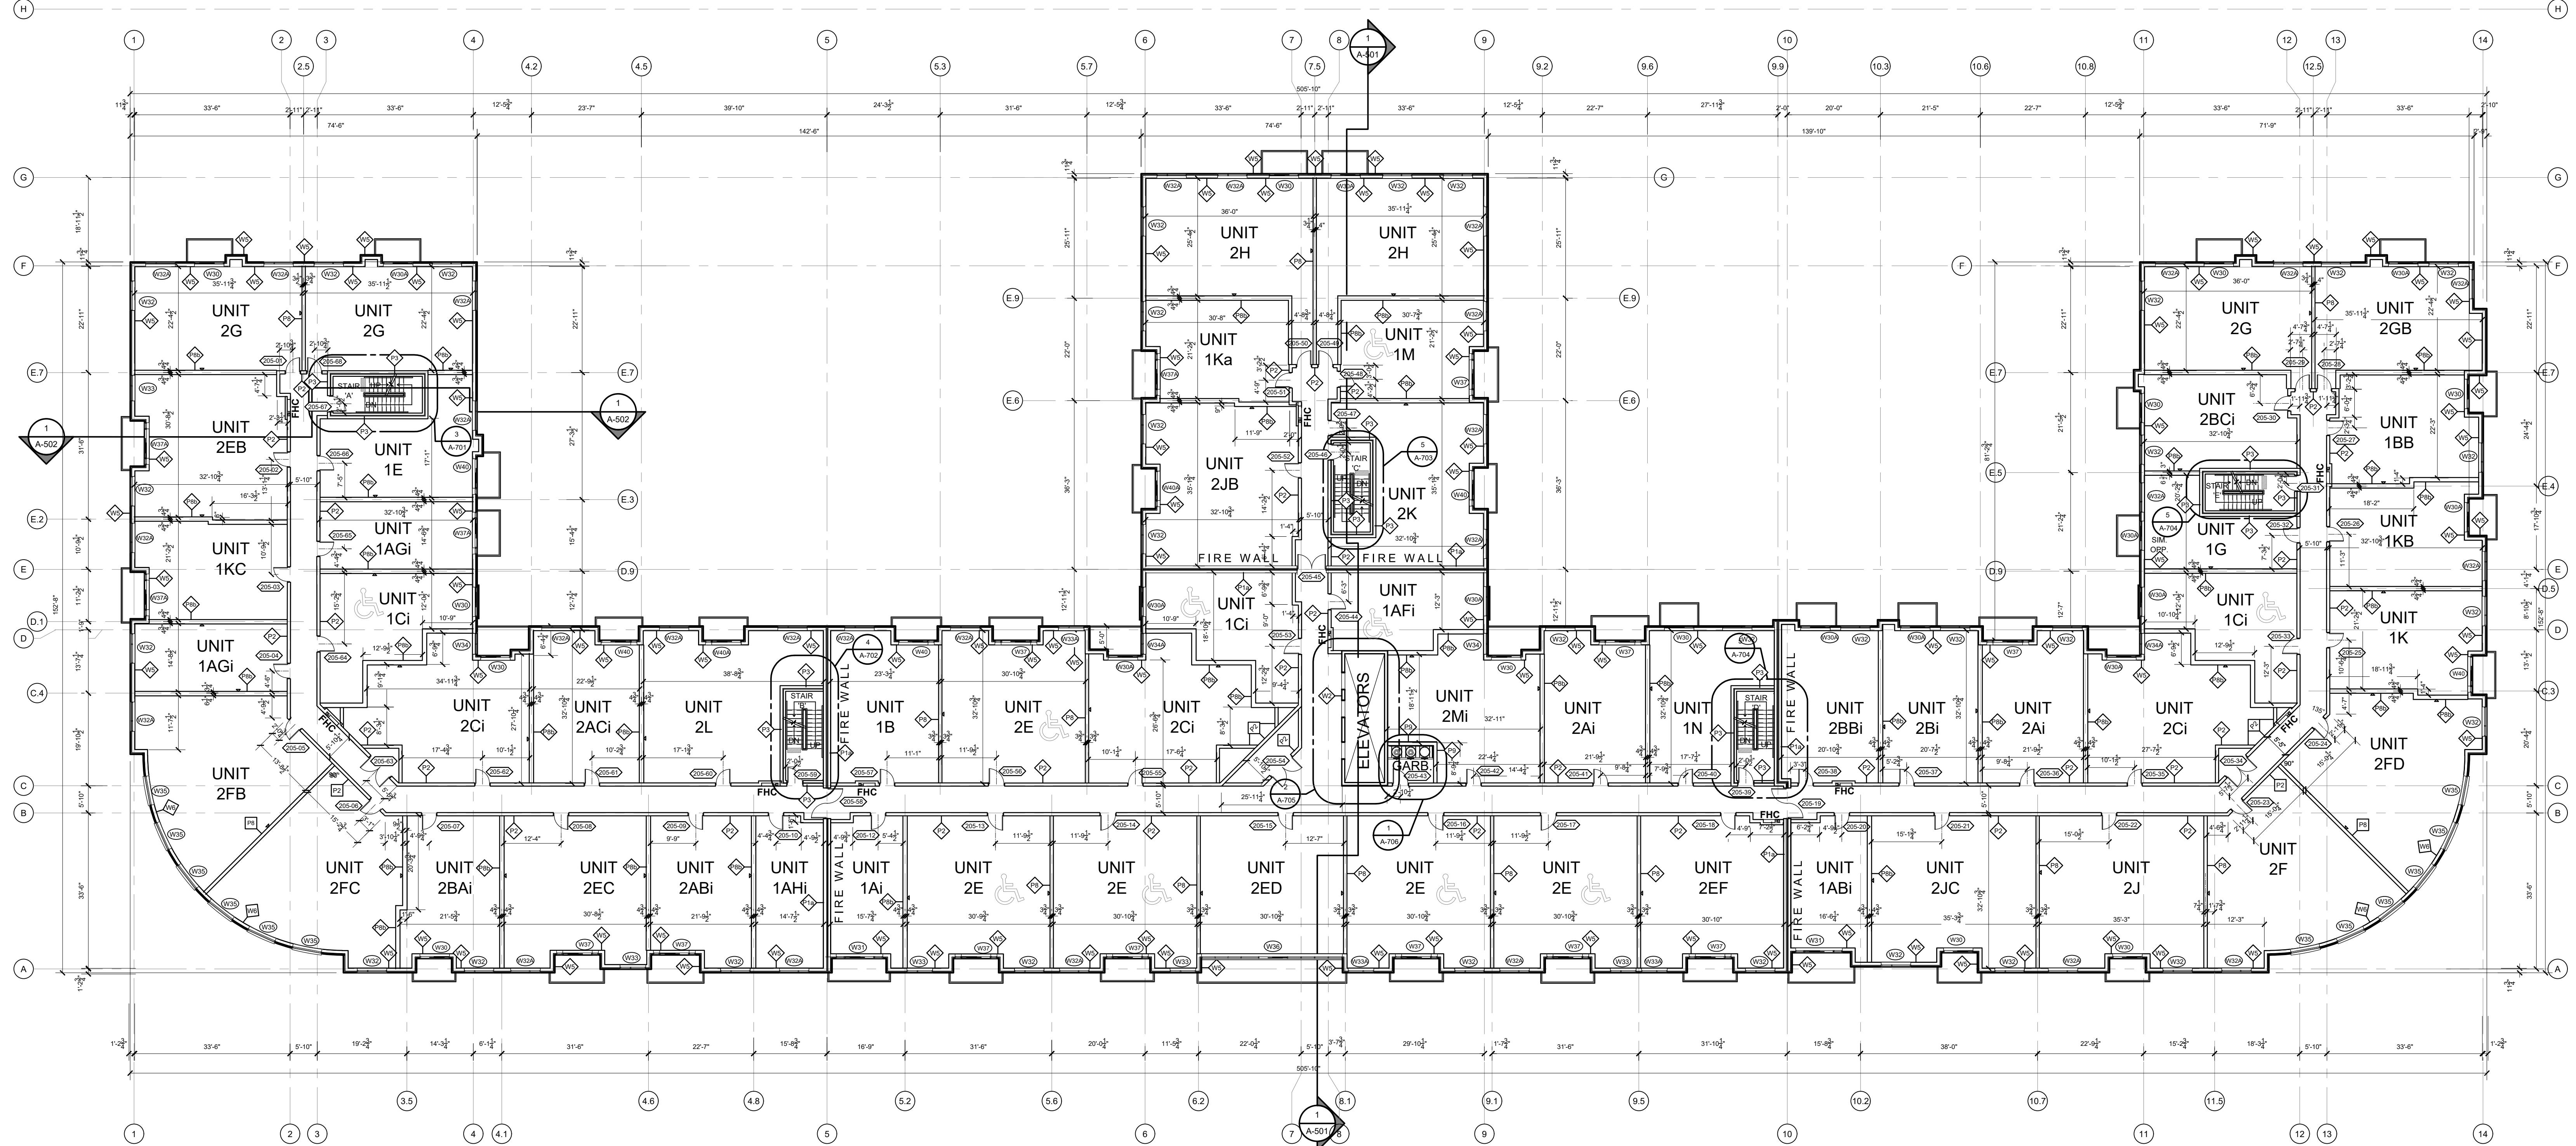



5TH FLOOR - COMPOSITE PLAN

SCALE: 1/16" = 1'-0"

PROGRESSIVE ARCHITECTS, LTD.
5255 COUNTY RD. 42, UNIT C, WINDSOR ON, N8N2M1 TEL: 519-256-1607

ALL DRAWINGS, SPECIFICATIONS AND OTHER RELATED DOCUMENTS
THE COPYRIGHT PROPERTY OF THE ARCHITECT AND SHALL BE RETU
UPON REQUEST.

PRODUCTION OF DRAWINGS AND RELATED DOCUMENTS, IN WHOLE
PART IS FORBIDDEN WITHOUT THE WRITTEN PERMISSION OF THE
ARCHITECT.

THE CONTRACTOR SHALL CHECK AND VERIFY ALL DIMENSIONS AND
REPORT ANY DISCREPANCIES TO THE ARCHITECT BEFORE PROCEE
WITH THE WORK

THIS DRAWING SHALL NOT BE USED FOR CONSTRUCTION UNLESS IT
ISSUED FOR CONSTRUCTION AND STAMPED BY THE ARCHITECT.
DO NOT SCALE DRAWINGS. USE FIGURED DIMENSIONS ONLY.




5			10			15		
4			9			14		
3			8			13		
2	JULY 6.22	SPA SUBMISSION	7			12		
1	JUNE 30.21	ZONING	6			11		
rev.	date	issued for	rev.	date	issued for			

ject: THE WOODS
dress: KANATA AVE., OTTAWA

reet name: 5TH FLOOR
COMPOSITE PLAN

project no.:
21-0044

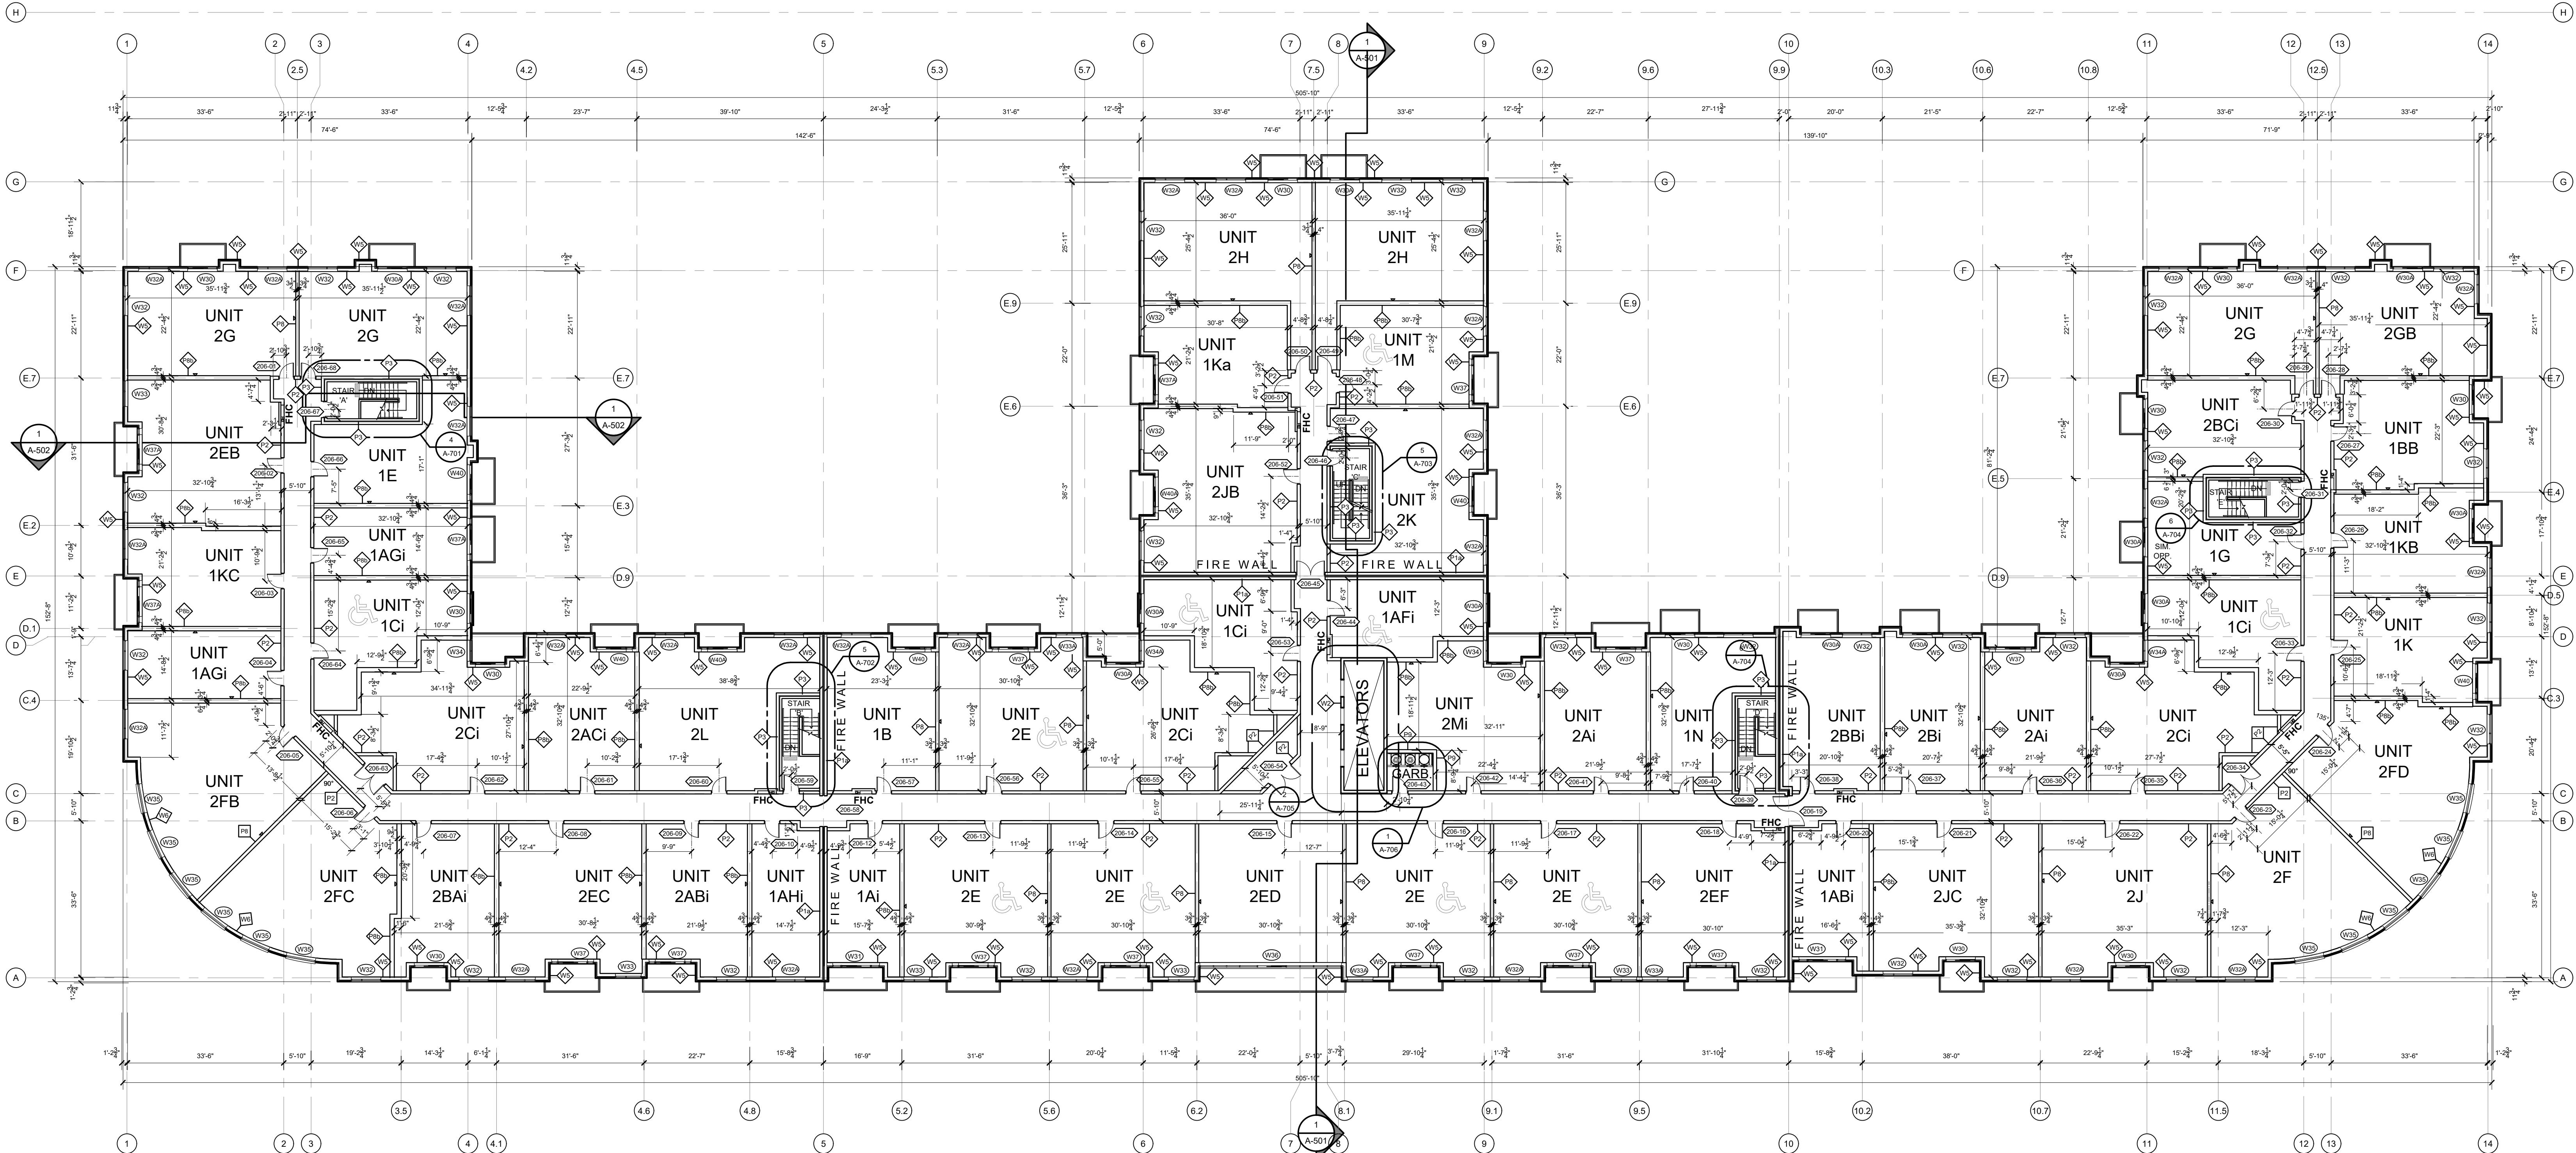



6TH FLOOR - COMPOSITE PLAN

SCALE: 1/16" = 1'-0"

The logo for Progressive Architects, Ltd. consists of a large, stylized monogram 'PA' in white and dark grey. The letter 'P' is a dark grey shape with a white cutout, and the letter 'A' is a white shape with a dark grey cutout. To the left of the monogram, there is a large, solid dark grey rectangular area. Below the monogram, the company name 'PROGRESSIVE ARCHITECTS, LTD.' is written in a bold, black, sans-serif font. Underneath the company name, the address '5255 COUNTY RD. 42, UNIT C, WINDSOR ON N8N2M1' and the phone number 'TEL: 519-256-1607' are provided in a smaller, black, sans-serif font.

ALL DRAWINGS, SPECIFICATIONS AND OTHER RELATED DOCUMENTS
THE COPYRIGHT PROPERTY OF THE ARCHITECT AND SHALL BE RETU
UPON REQUEST.

PRODUCTION OF DRAWINGS AND RELATED DOCUMENTS, IN WHOLE
PART IS FORBIDDEN WITHOUT THE WRITTEN PERMISSION OF THE
ARCHITECT.

THE CONTRACTOR SHALL CHECK AND VERIFY ALL DIMENSIONS AND
REPORT ANY DISCREPANCIES TO THE ARCHITECT BEFORE PROCEE
WITH THE WORK

THIS DRAWING SHALL NOT BE USED FOR CONSTRUCTION UNLESS IT
ISSUED FOR CONSTRUCTION AND STAMPED BY THE ARCHITECT.





5			10			15		
4			9			14		
3			8			13		
2			7			12		
1	JULY 6.22	SPA SUBMISSION	6			11		
rev.	date	issued for	rev.	date	issued for			

project: THE WOODS
address: KANATA AVE., OTTAWA

sheet name: 6TH FLOOR
COMPOSITE PLAN


project no.:
21-0044

sheet no.:
A-20

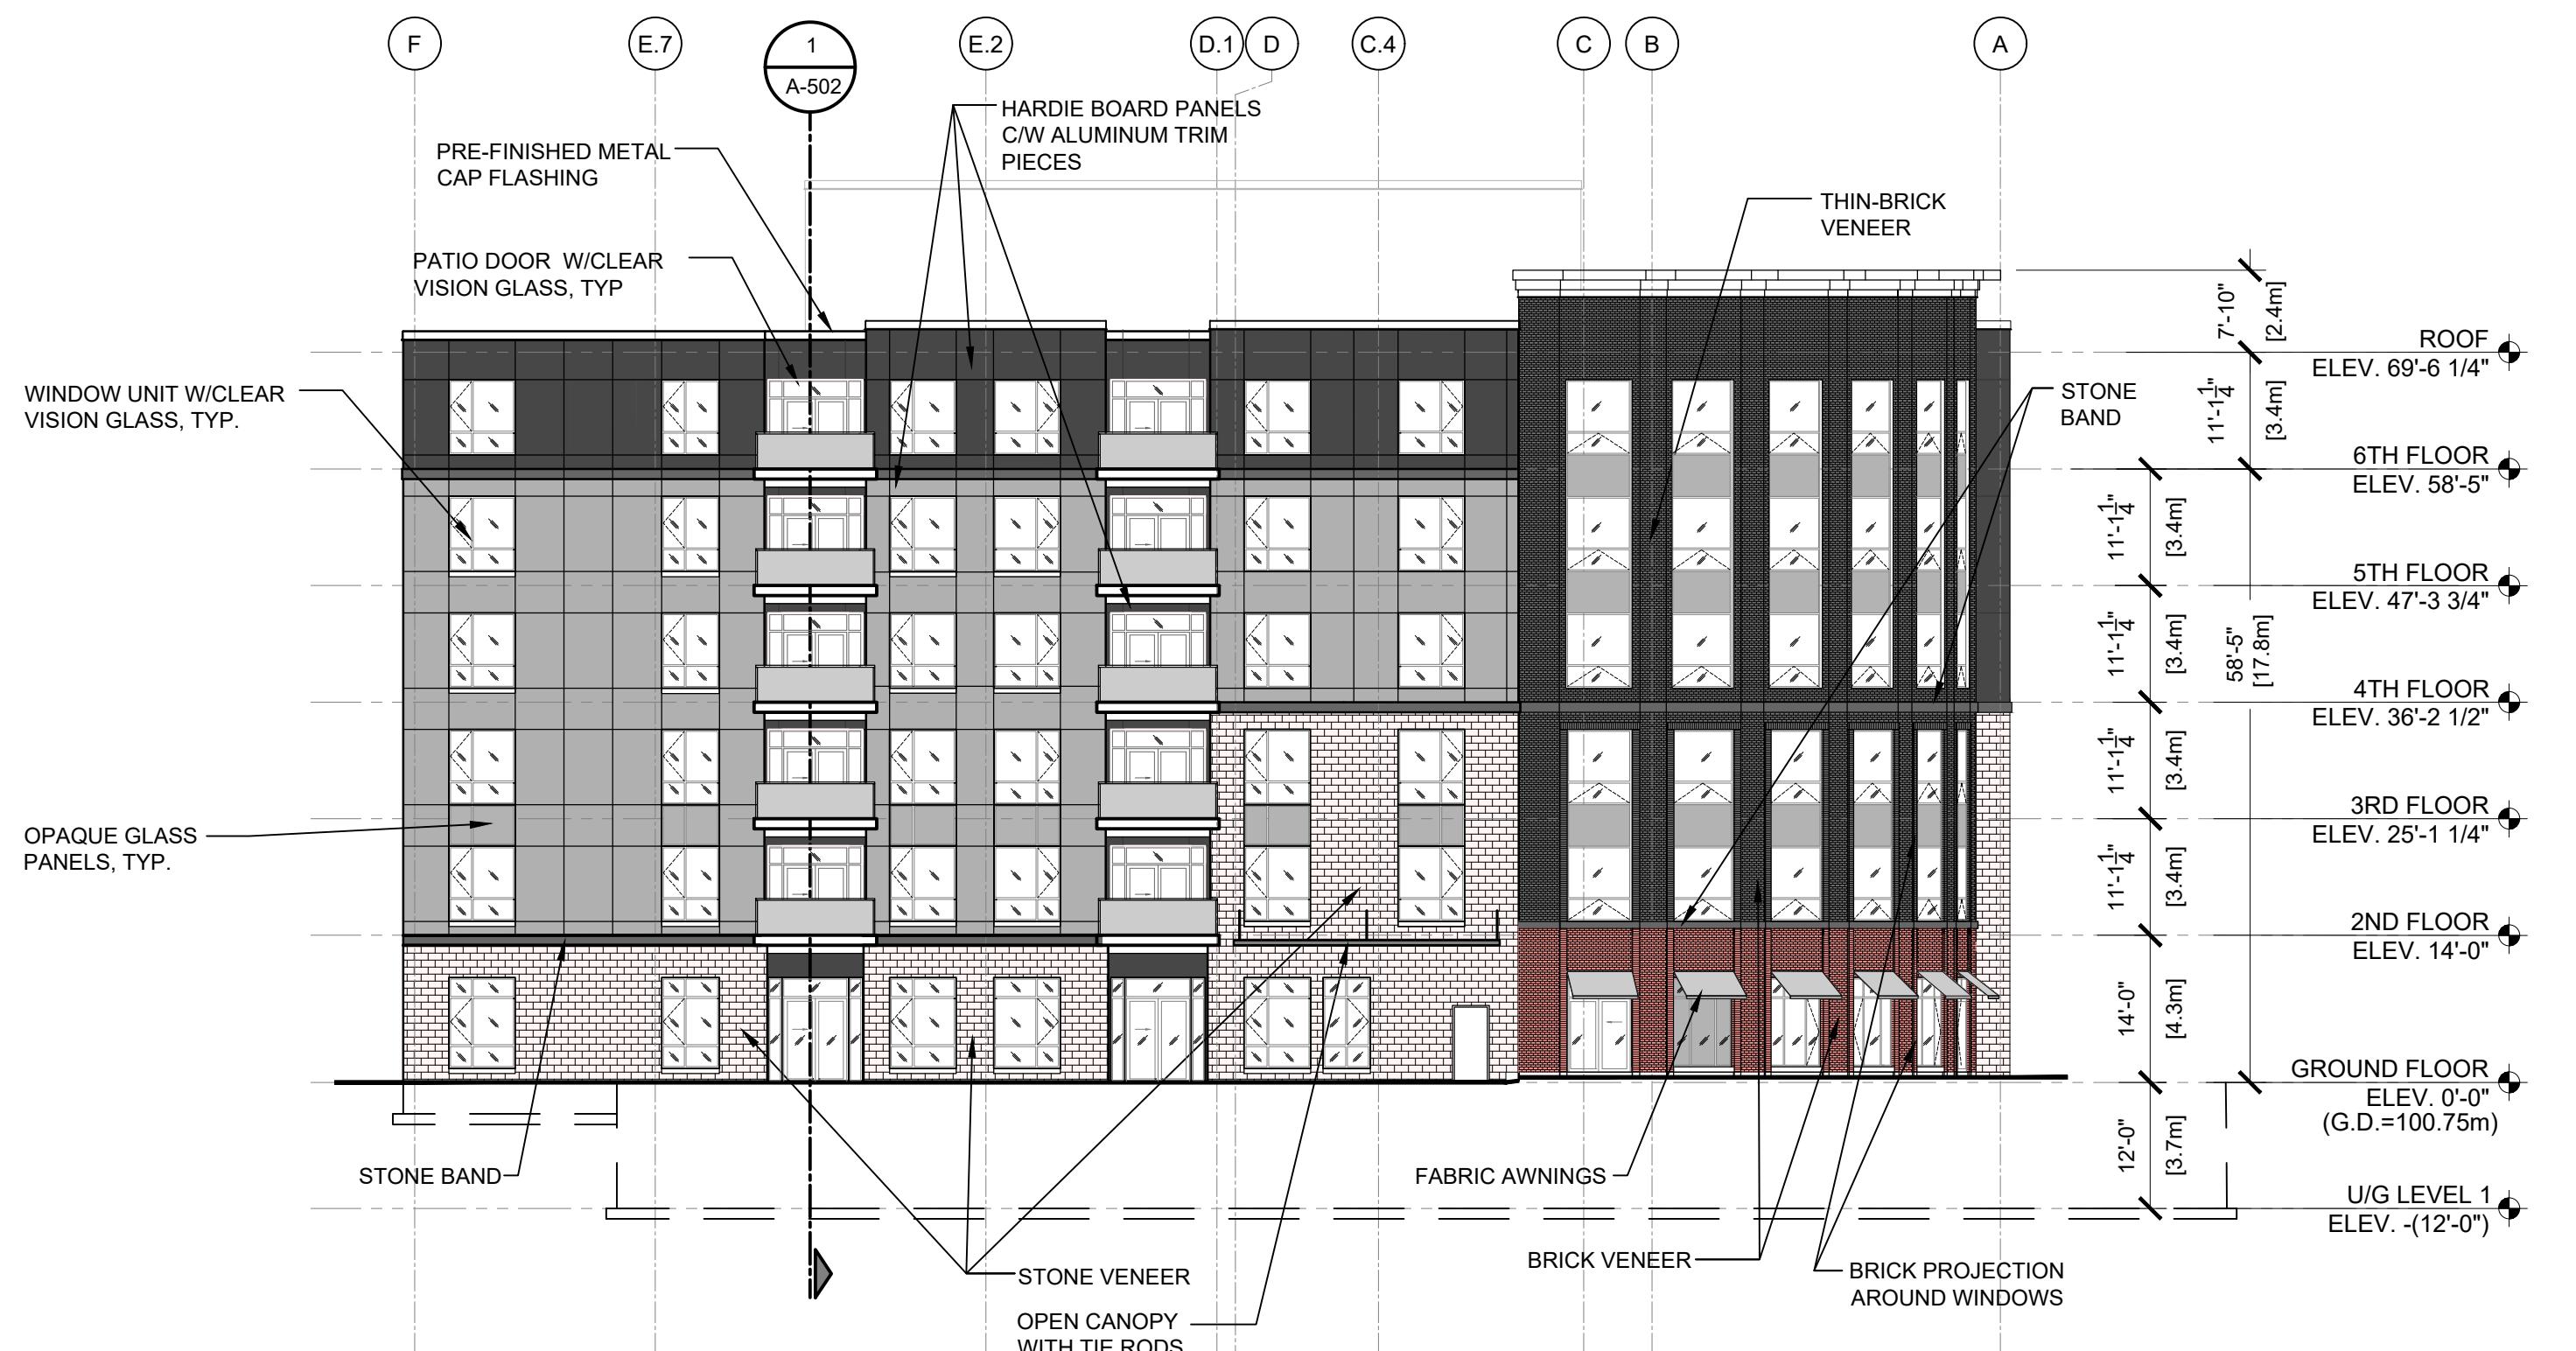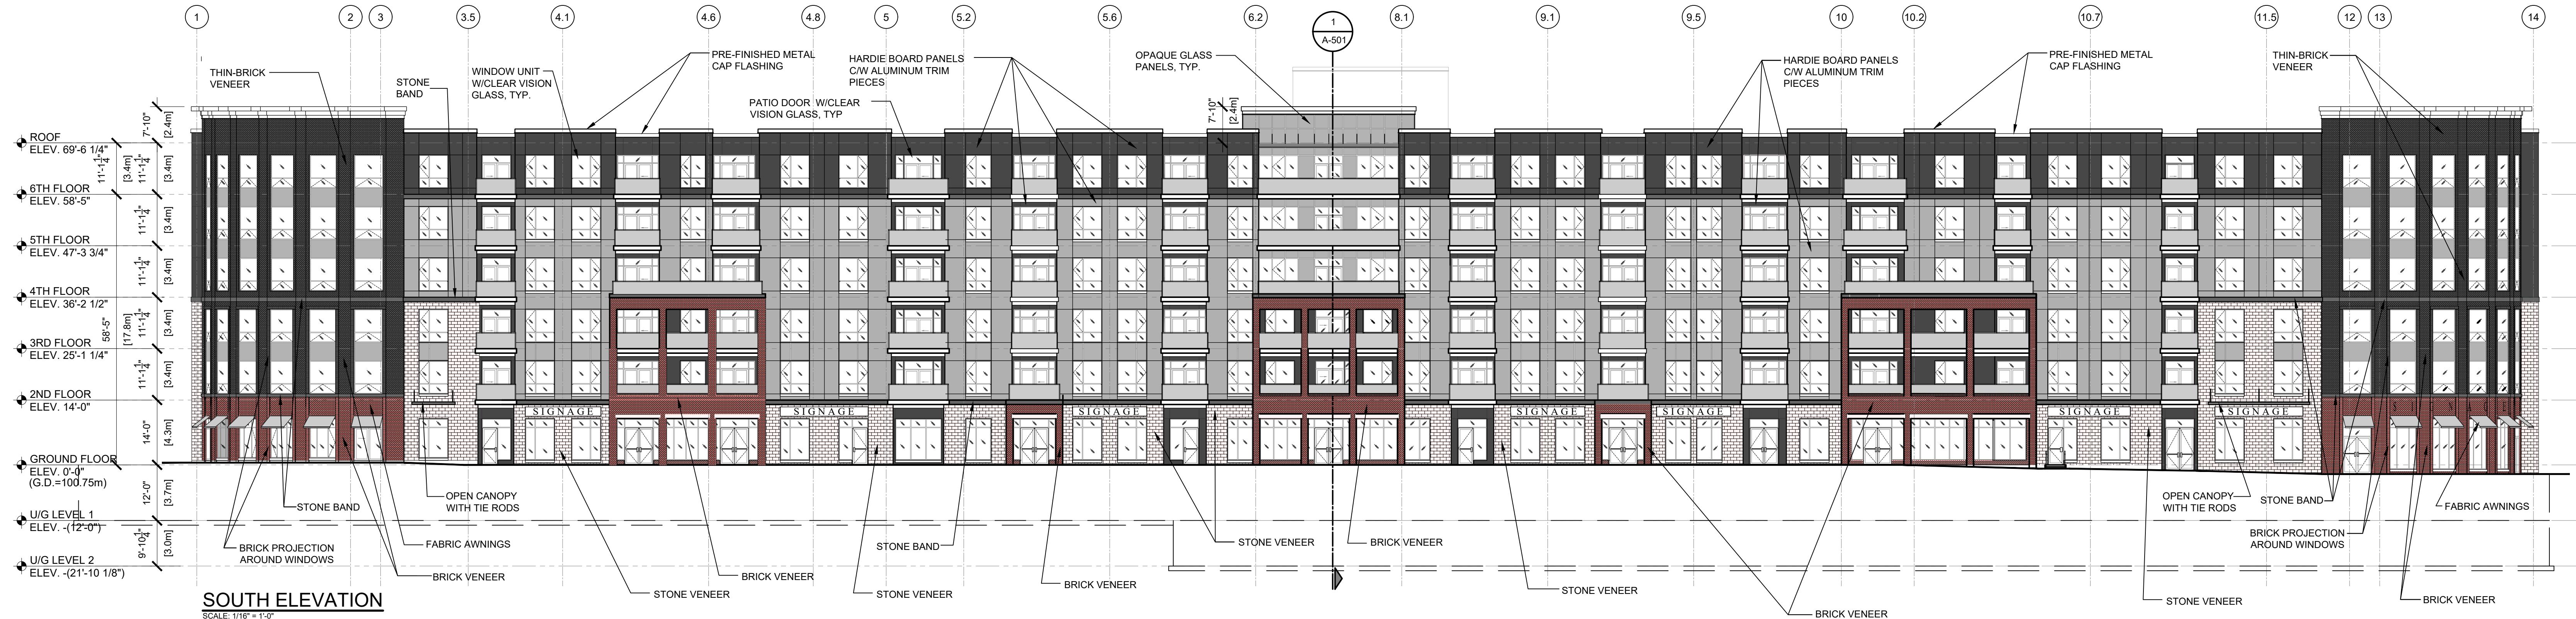

WEST ELEVATION - WEST WING

SCALE: 1/16"

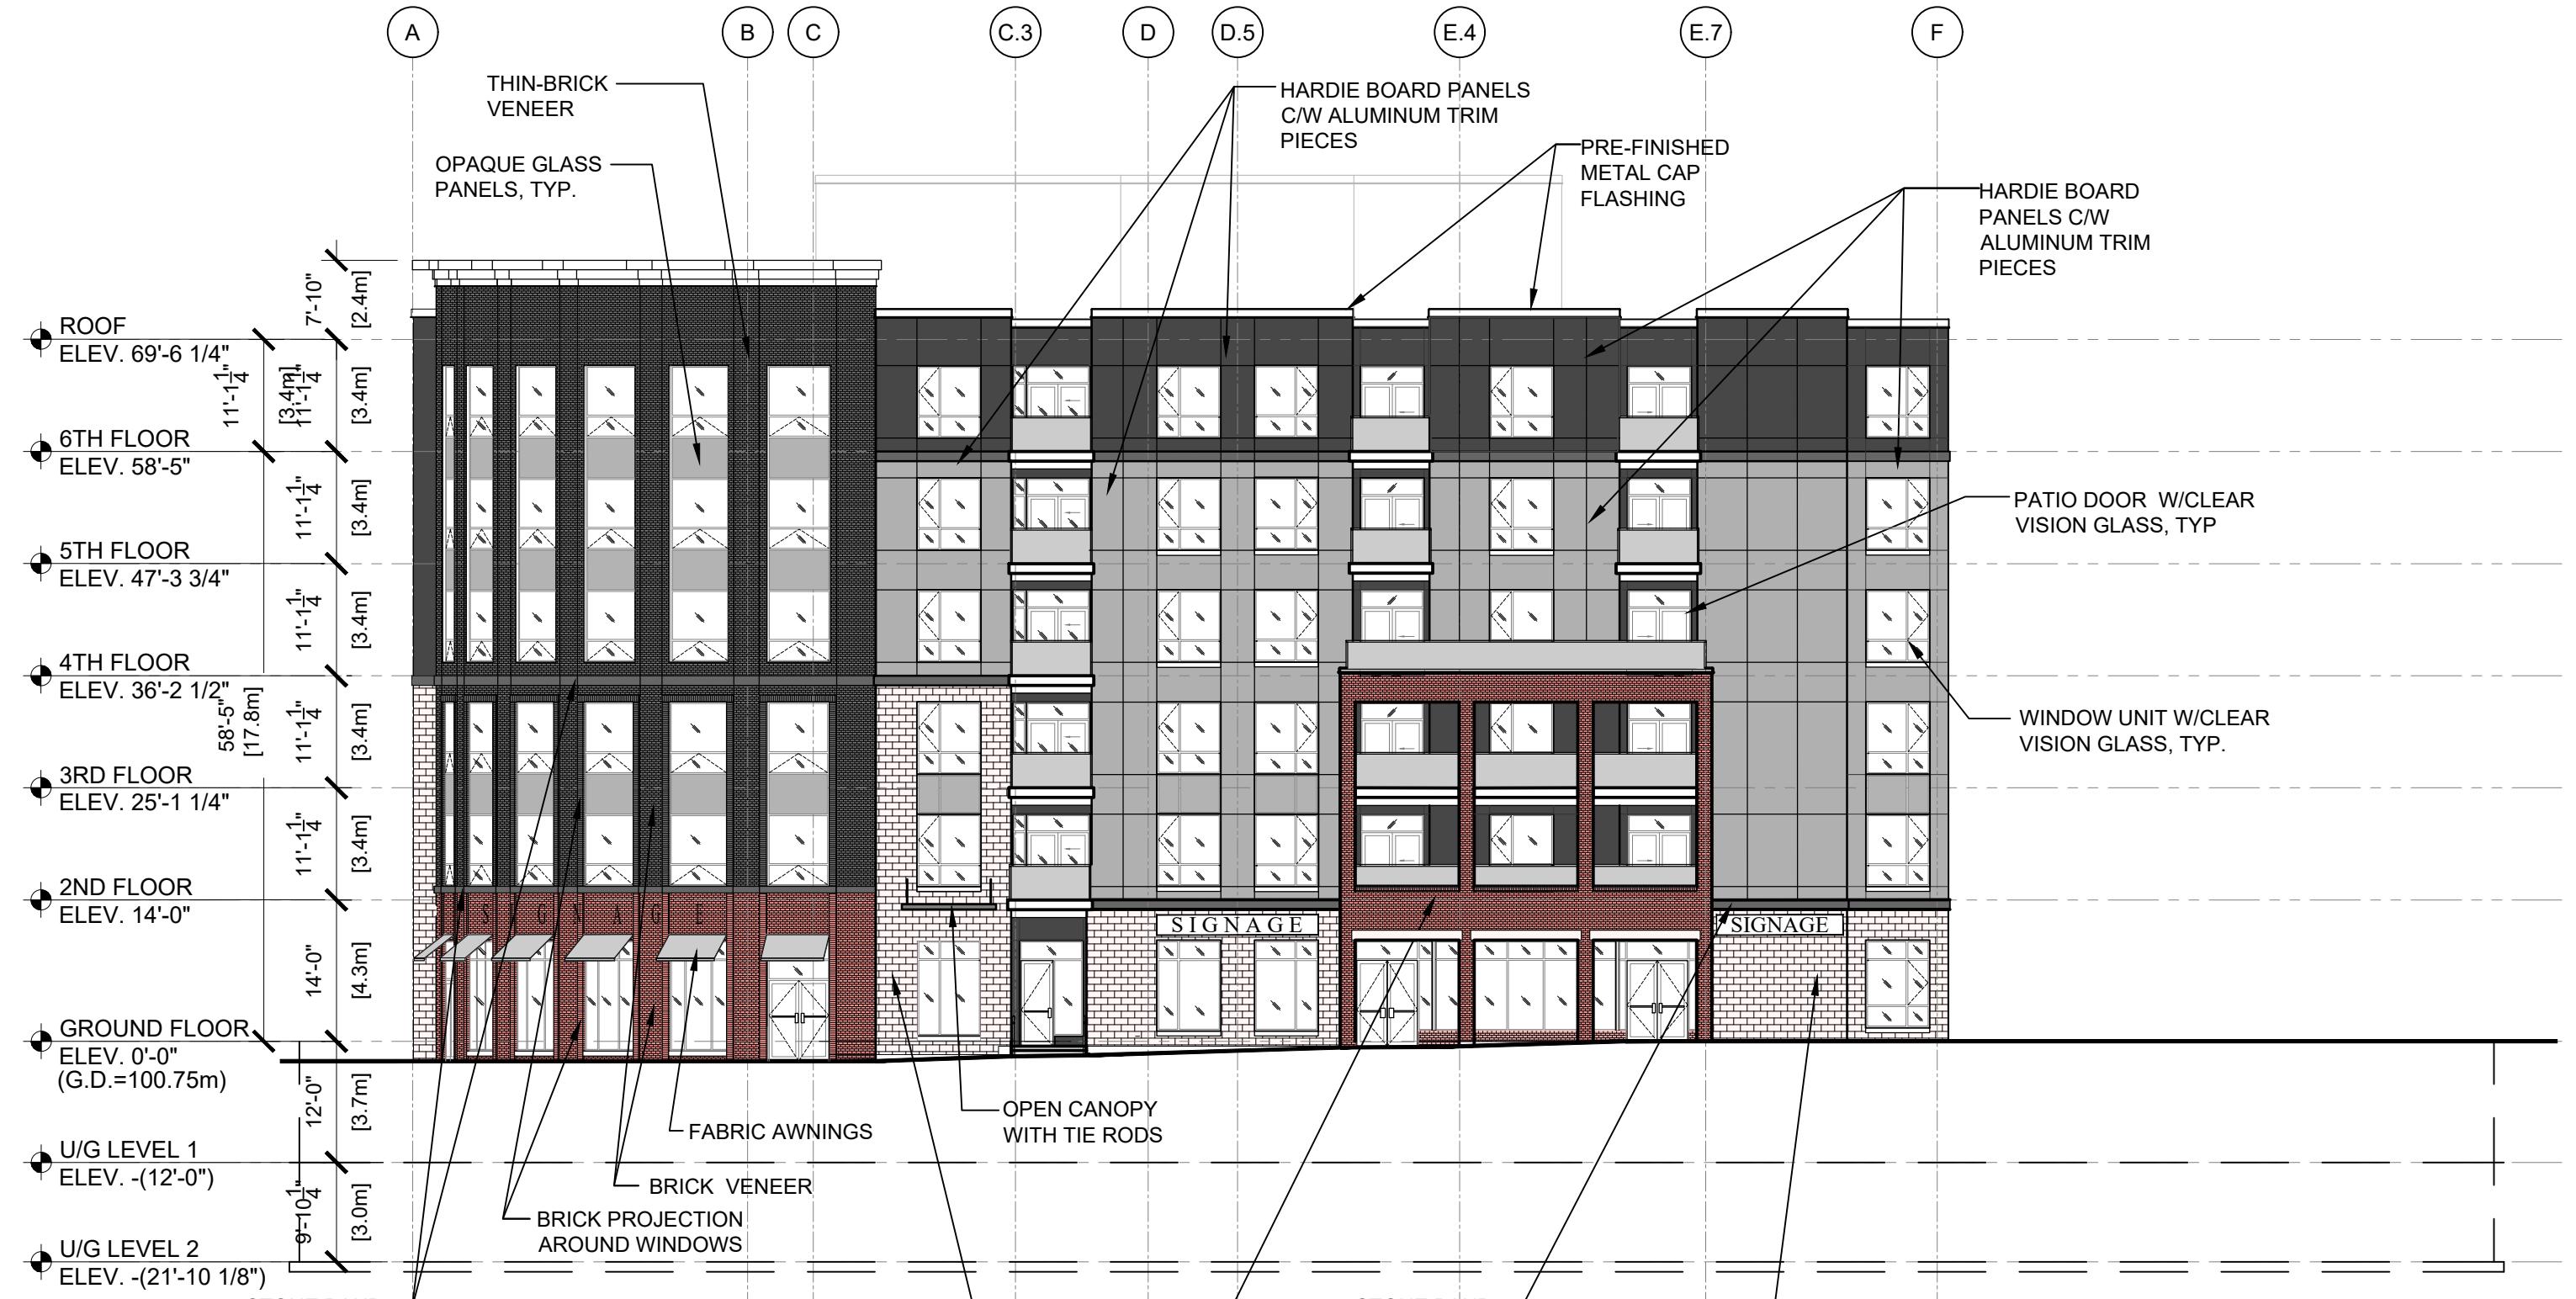

EAST ELEVATION - EAST WING

SCALE: 1/16



ALL DRAWINGS, SPECIFICATIONS AND OTHER RELATED DOCUMENTS ARE THE COPYRIGHT PROPERTY OF THE ARCHITECT AND SHALL BE RETURNED UPON REQUEST.

PRODUCTION OF DRAWINGS AND RELATED DOCUMENTS, IN WHOLE OR IN PART IS FORBIDDEN WITHOUT THE WRITTEN PERMISSION OF THE ARCHITECT.

THE CONTRACTOR SHALL CHECK AND VERIFY ALL DIMENSIONS AND REPORT ANY DISCREPANCIES TO THE ARCHITECT BEFORE PROCEEDING WITH THE WORK.

THIS DRAWING SHALL NOT BE USED FOR CONSTRUCTION UNLESS ISSUED FOR CONSTRUCTION AND STAMPED BY THE ARCHITECT.






5	MAR.11.22	PLANNING RESUBMISSION	10			15		
4	FEB. 22.22	FOUNDATION PERMIT	9			14		
3	DEC. 09.21	SPA RESUBMISSION	8			13		
2	OCT. 20.21	UDRP	7	JULY 6.22	SPA SUBMISSION	12		
1	JUNE 30.21	ZONING	6	MAY.09.22	SPA SUBMISSION	11		
rev.	date	issued for	rev.	date	issued for			

project: THE WOODS
address: KANATA AVE., OTTAWA
sheet name: ELEVATIONS


project no.: 21-0044

sheet no.: A-401

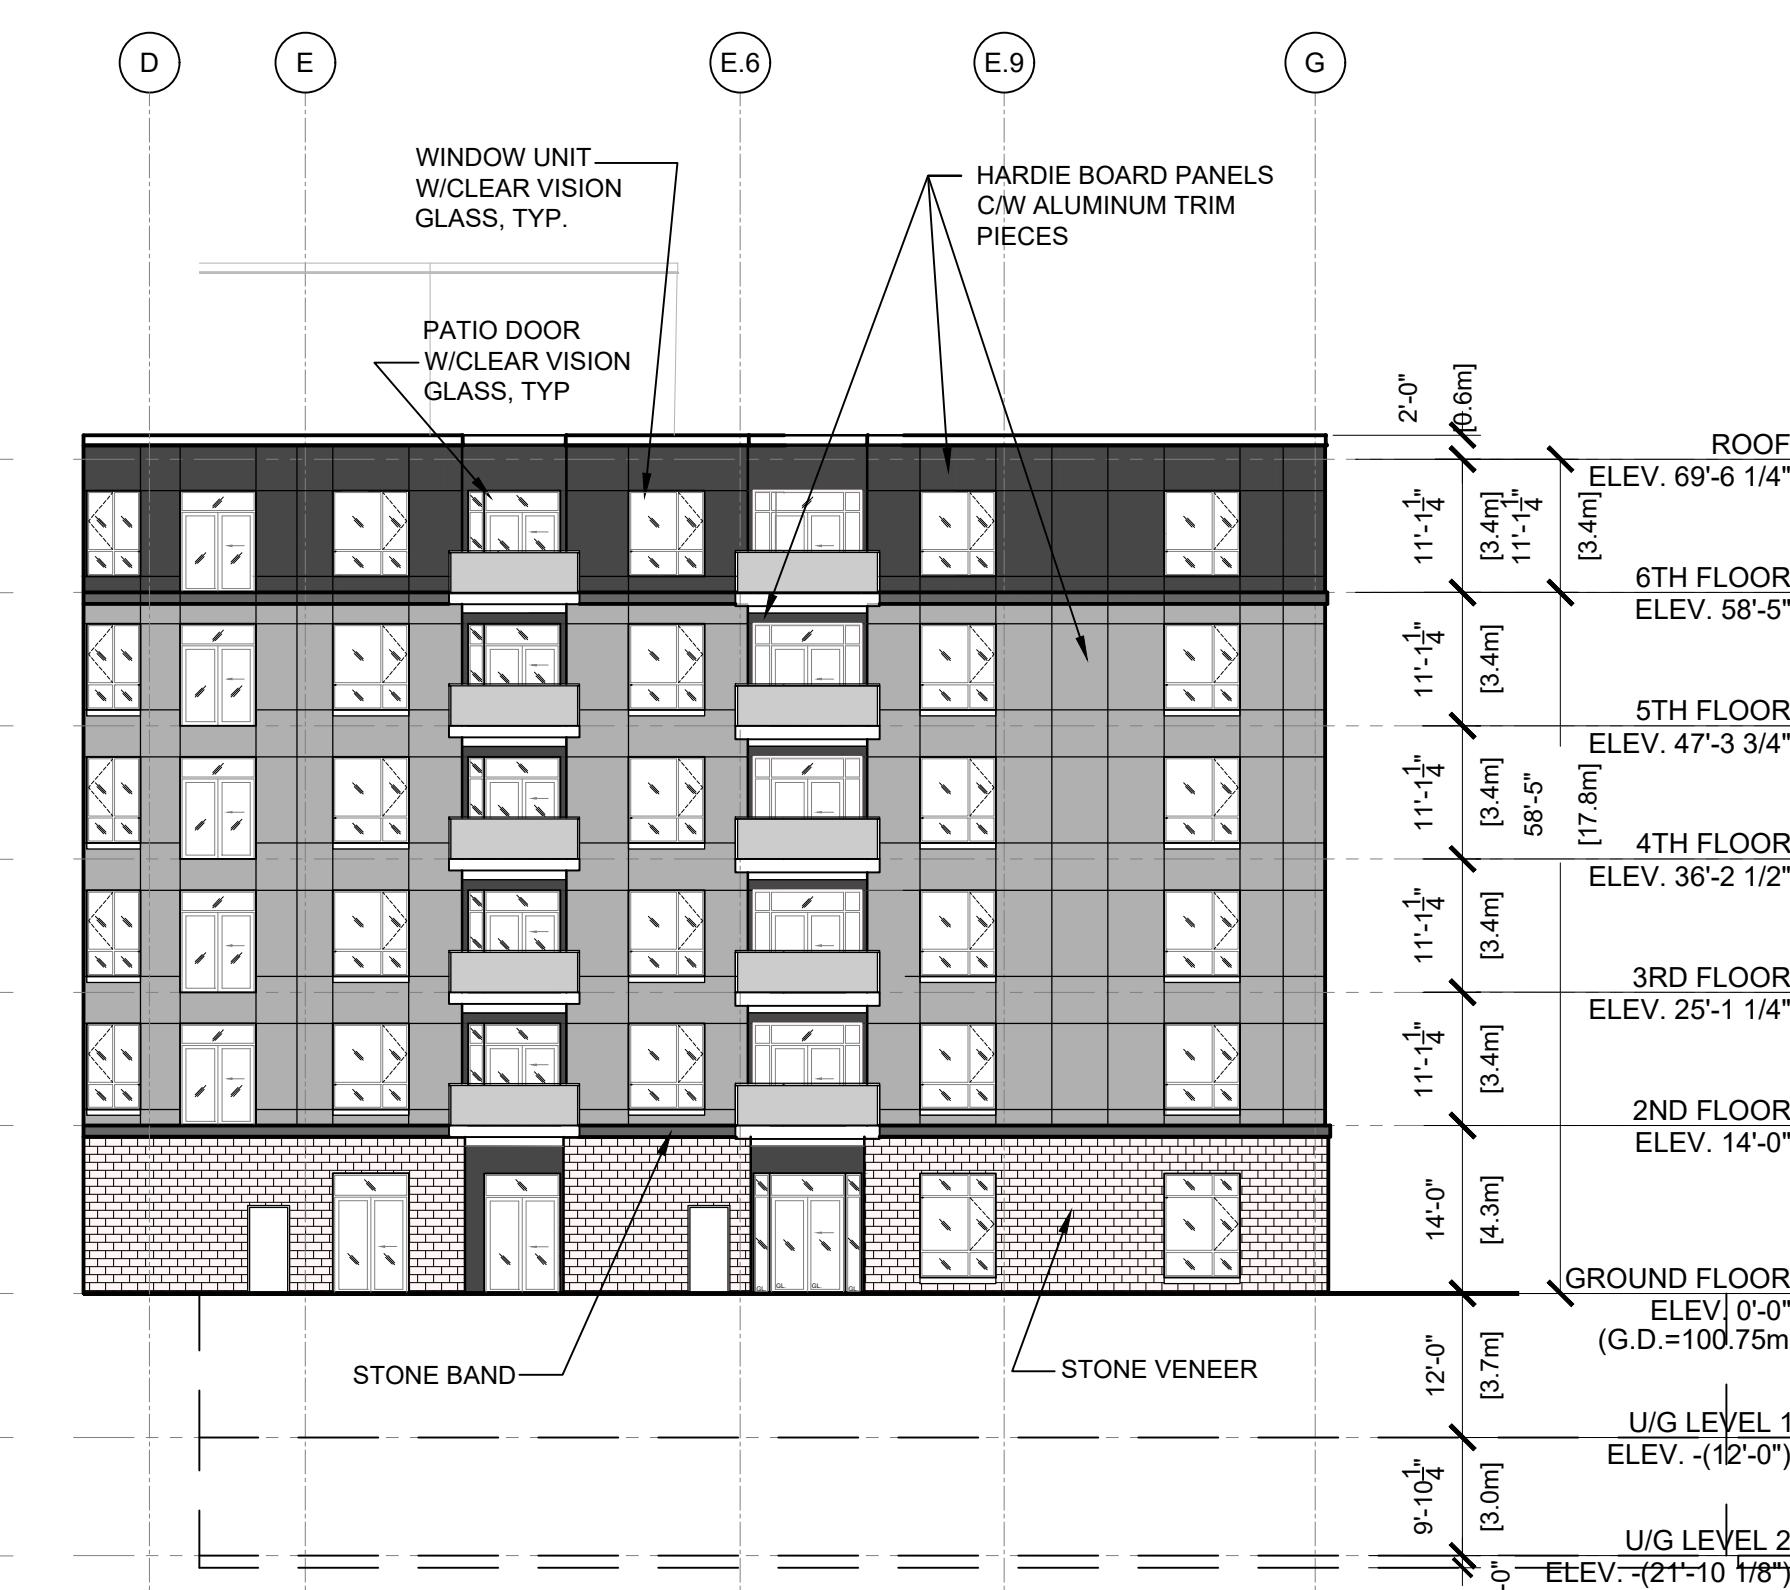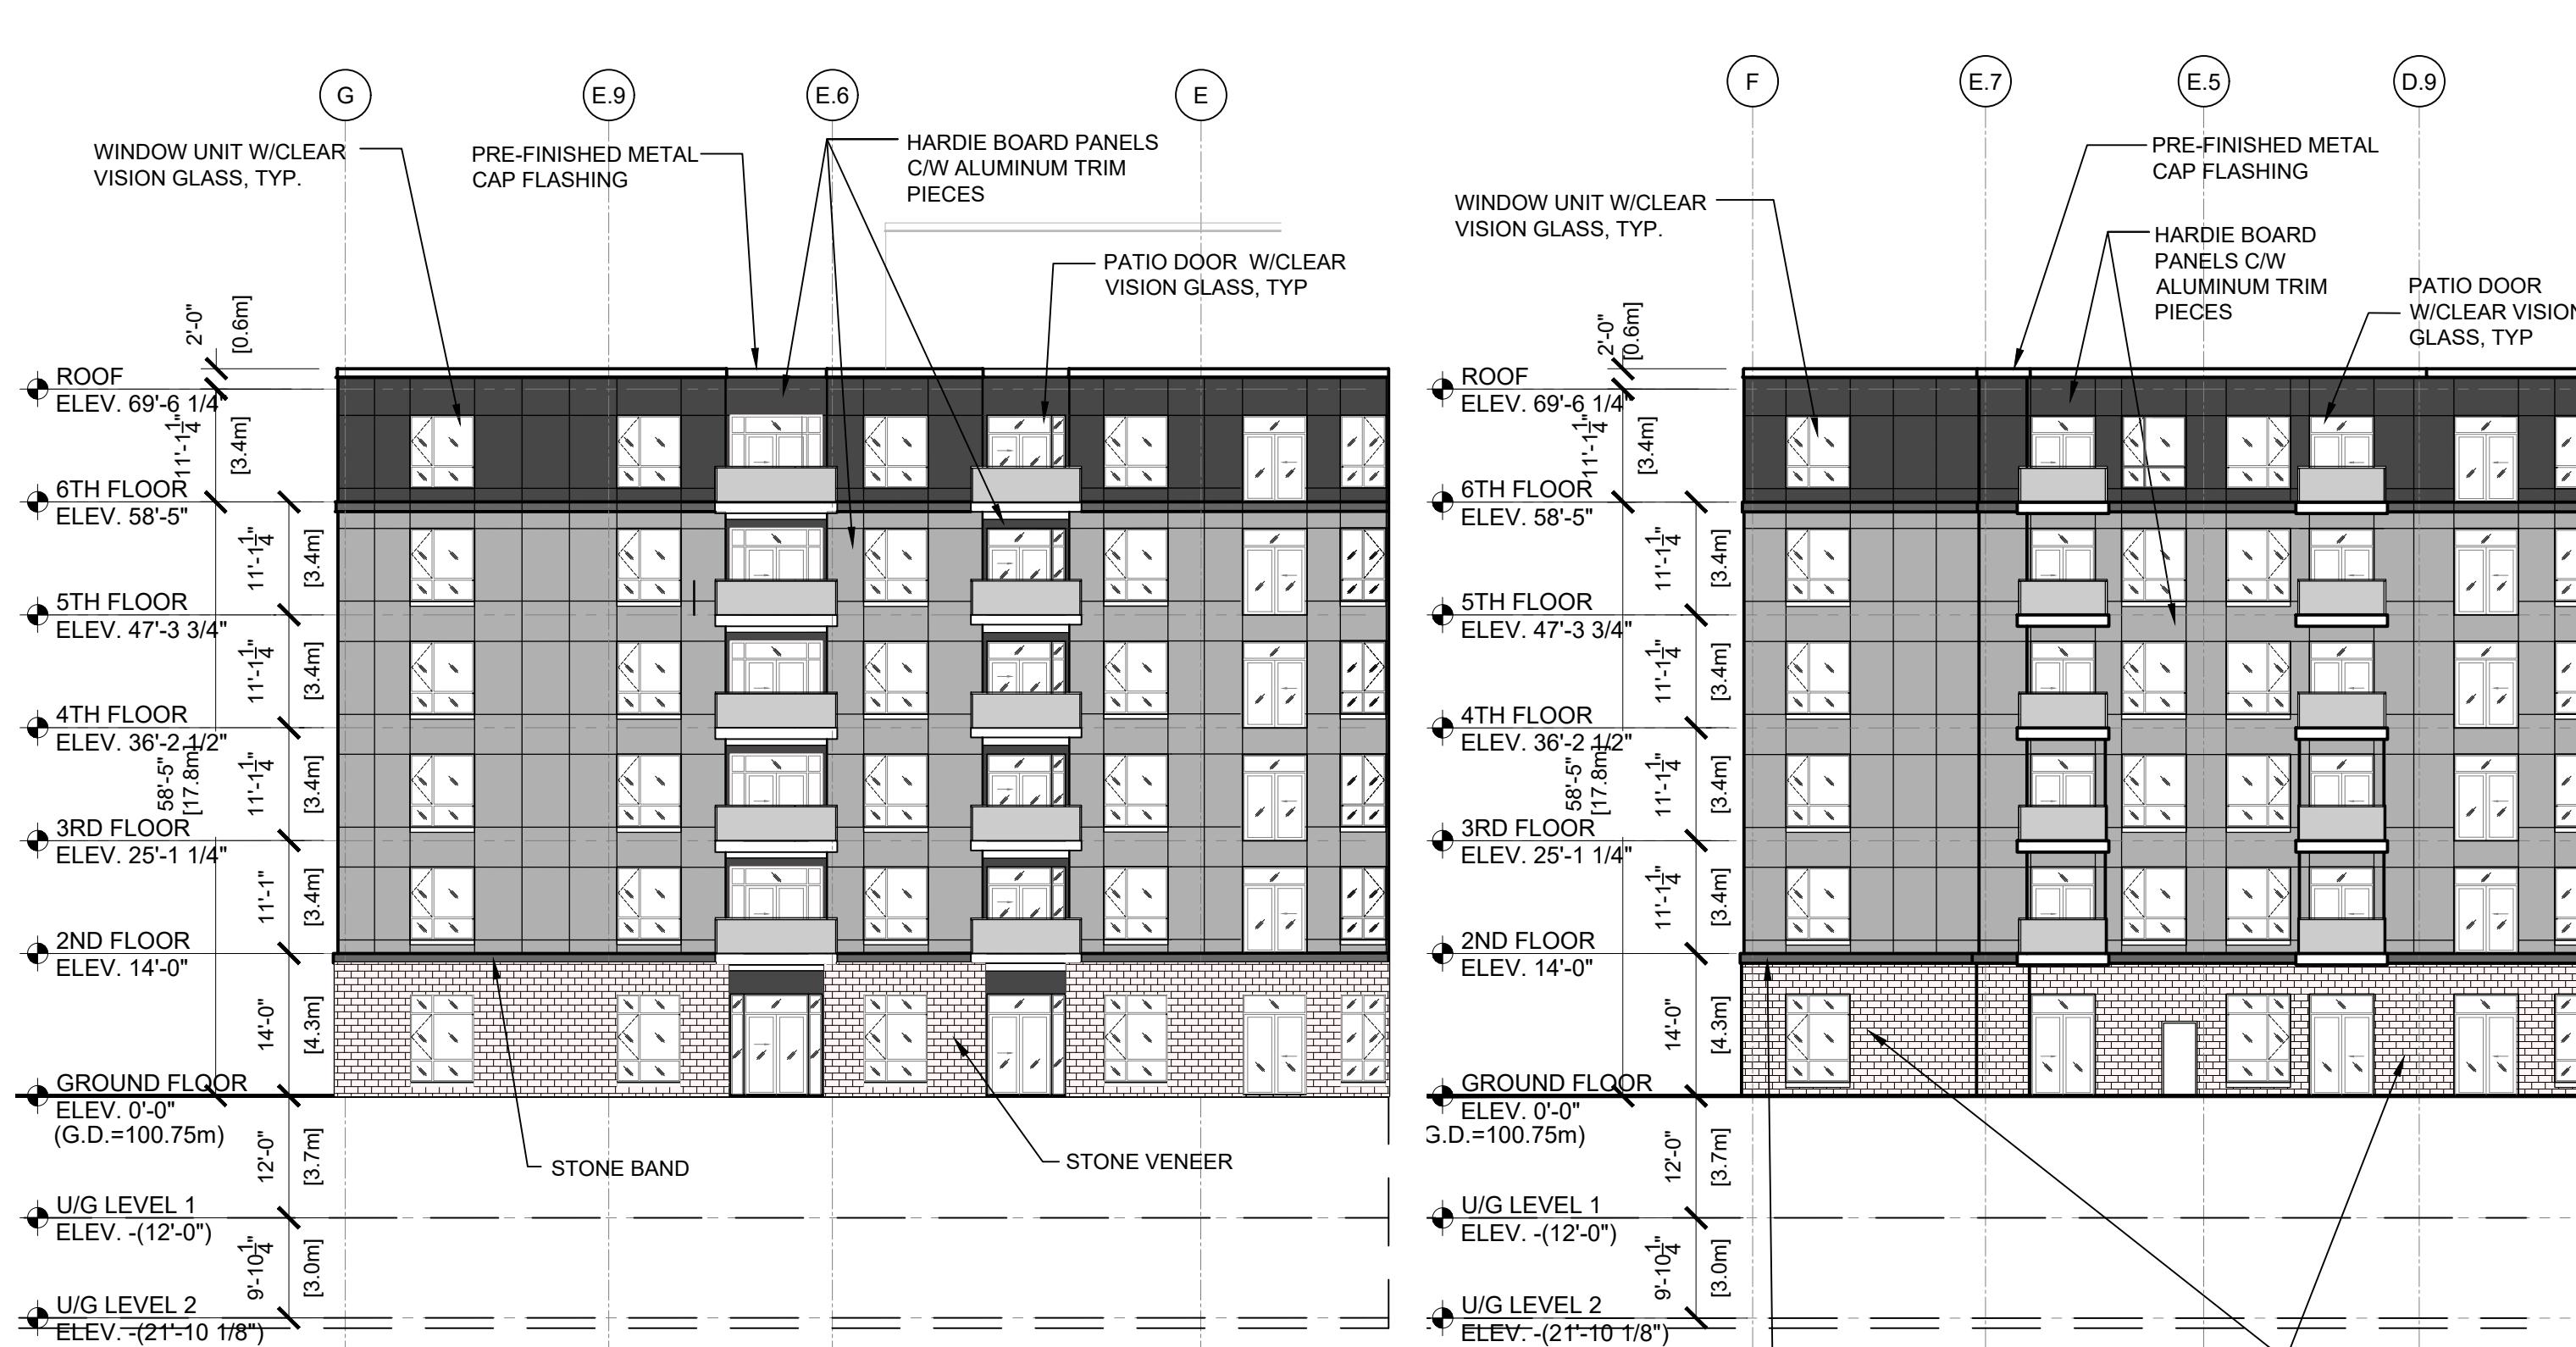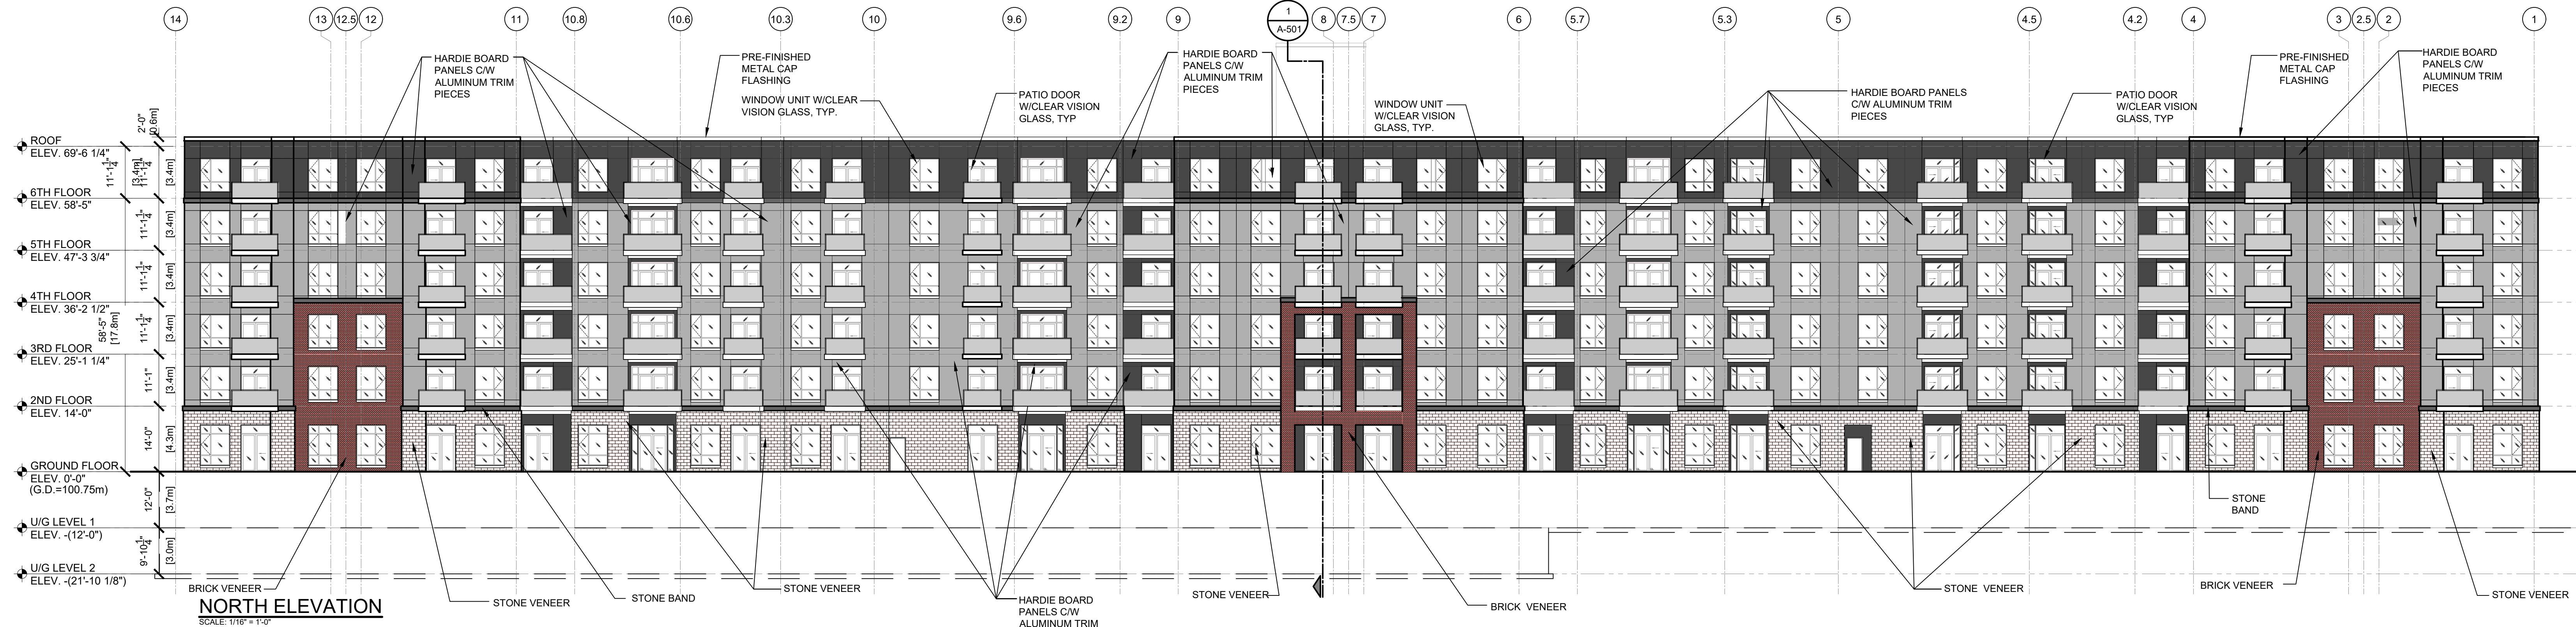


EAST ELEVATION - CENTRE SECTION

SCALE: 1/16" = 1'-0"

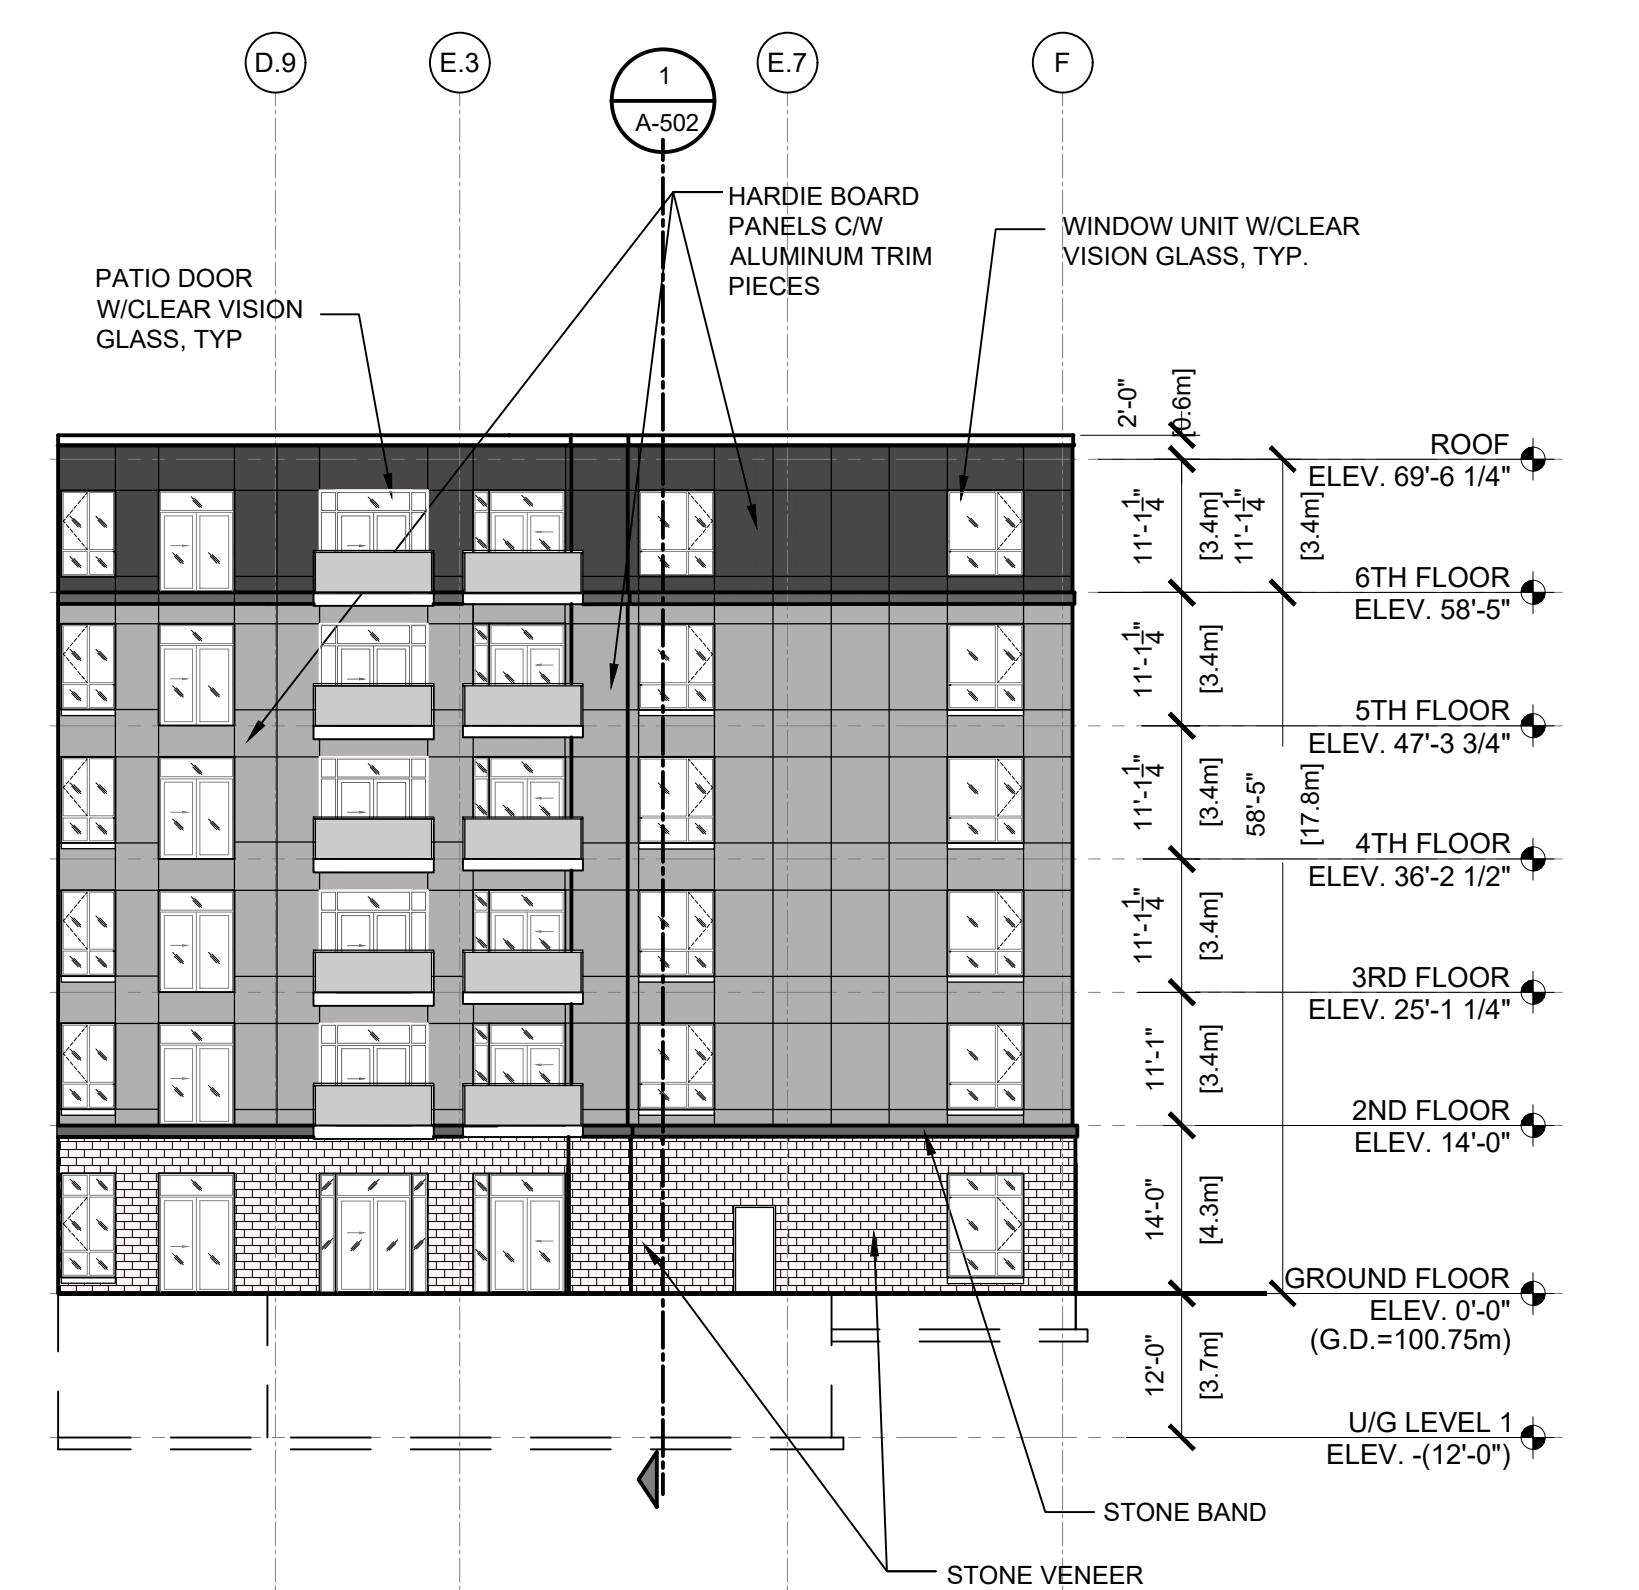

D07-12-21-0098

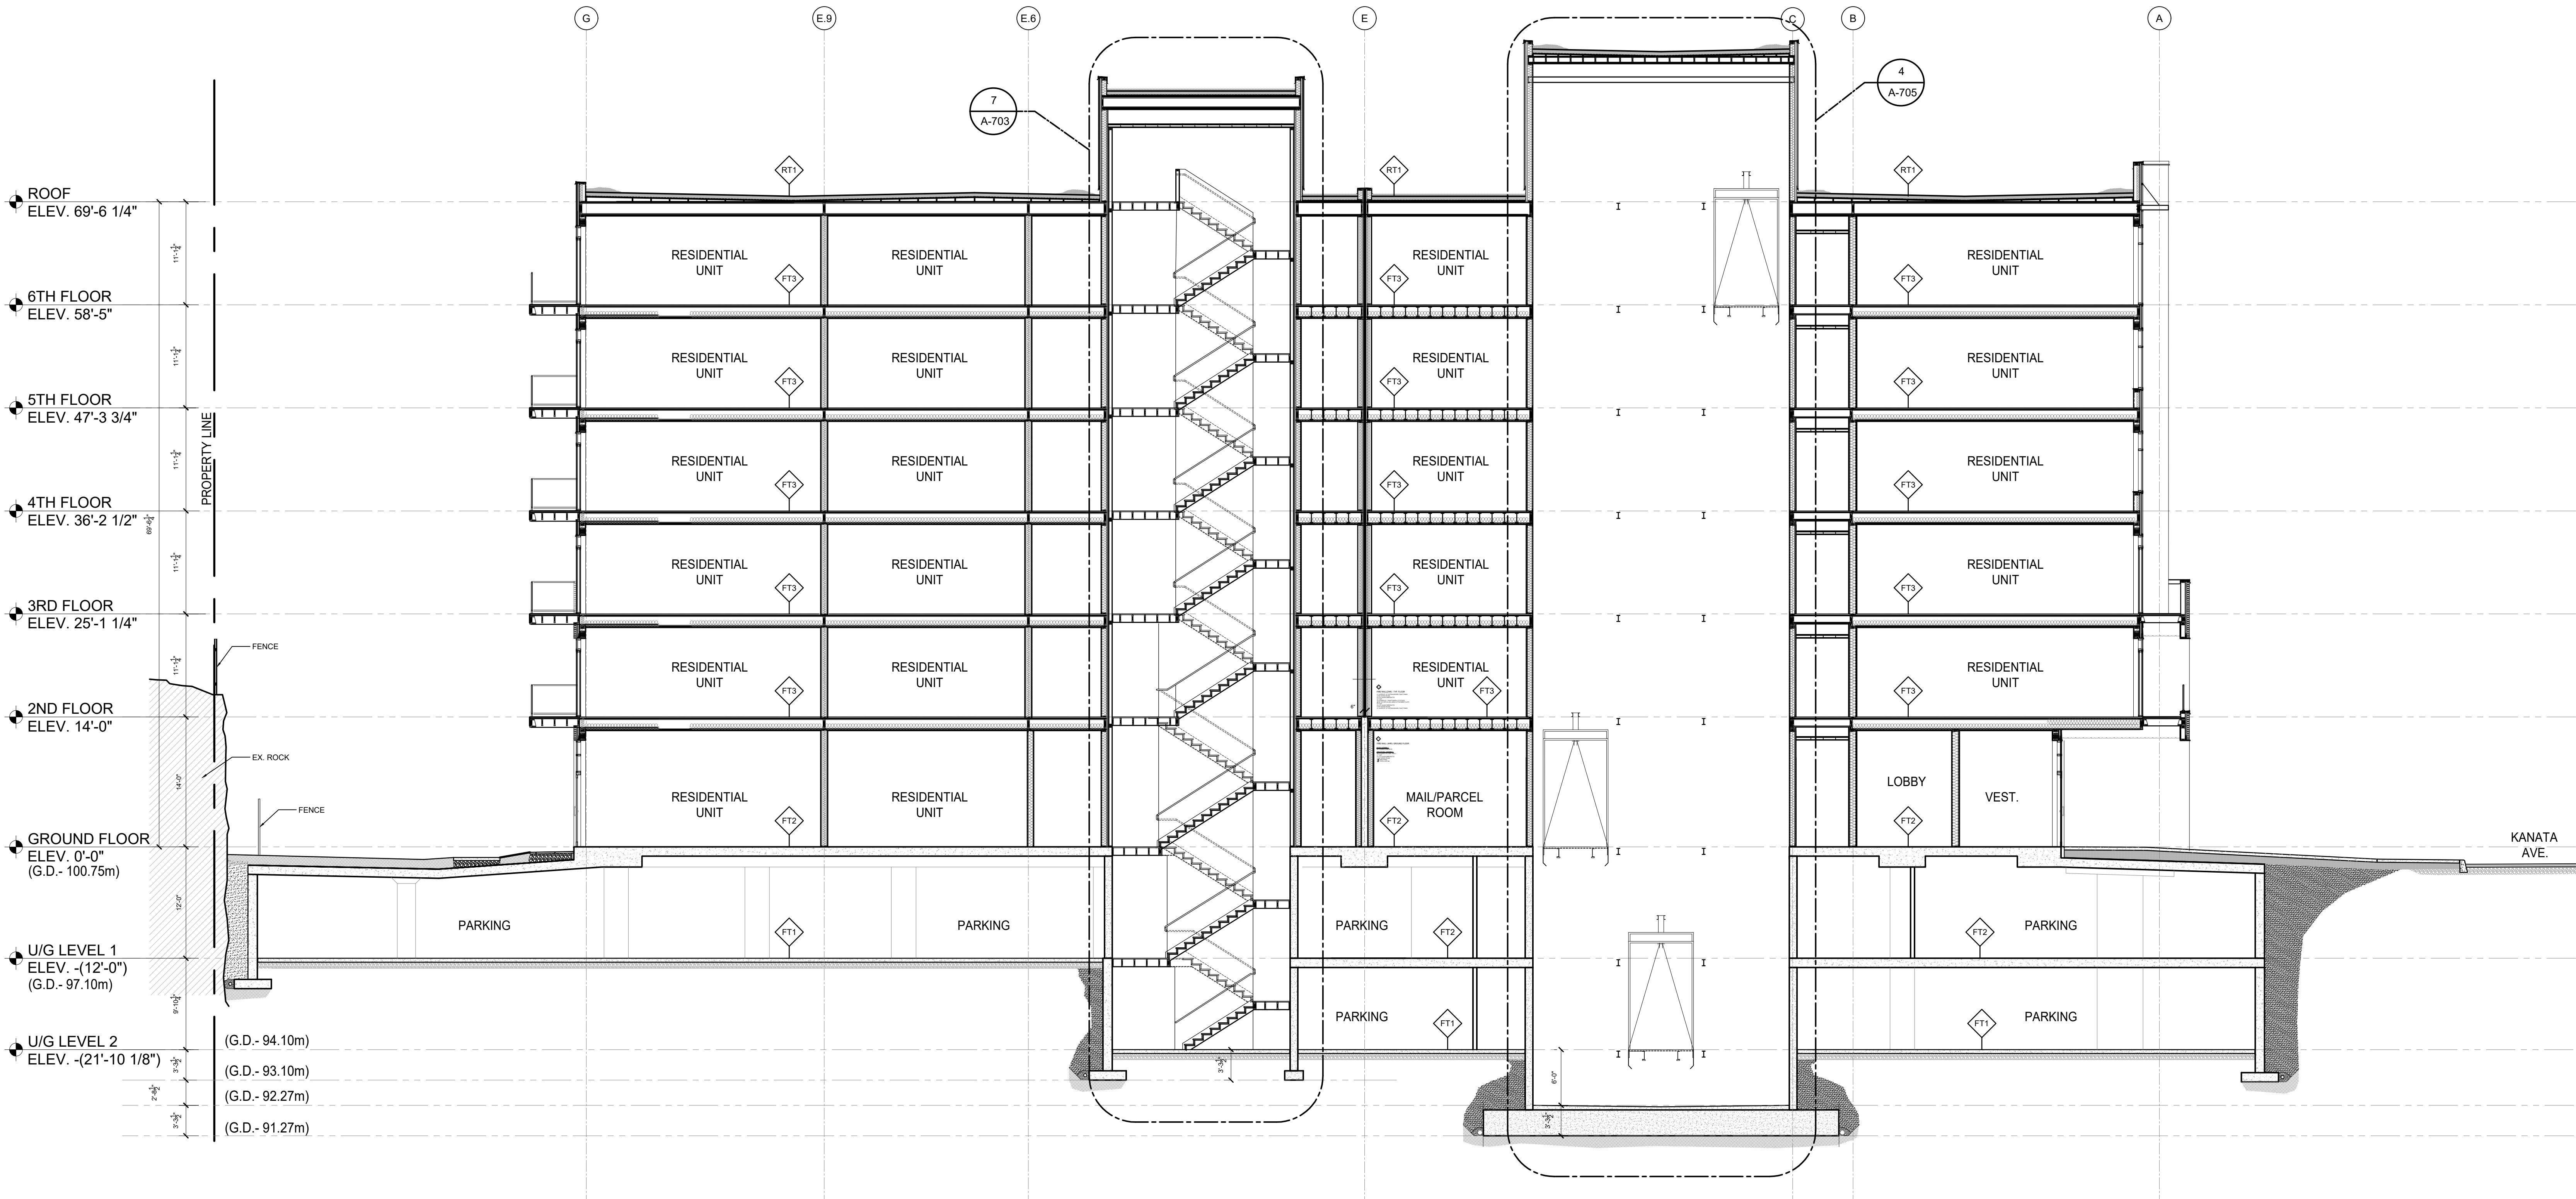

1
A-201
BUILDING SECTION
SCALE: 1/8" - 1'-0"

5	JULY 0.22	SPA SUBMISSION	10		15	
4	FEB. 22.22	FOUNDATION PERMIT	9		14	
3	DEC. 09.21	SPA RESUBMISSION	8		13	
2	OCT. 20.21	UDRP	7		12	
1	JUNE 30.21	ZONING	6		11	
rev. date	issued for	rev. date	issued for			