

IT IS THE RESPONSIBILITY OF THE APPROPRIATE CONTRACTOR TO CHECK AND VERIFY ALL DIMENSIONS ON SITE AND TO REPORT ALL ERRORS AND/OR OMISSIONS TO THE ARCHITECT.
 ALL CONTRACTORS MUST COMPLY WITH ALL PERTINENT CODES AND BY-LAWS.
 THIS DRAWING MAY NOT BE USED FOR CONSTRUCTION UNTIL SIGNED BY THE ARCHITECT.
 DO NOT SCALE DRAWINGS.
 COPYRIGHT RESERVED.

NOTATION SYMBOLS:


- (00) INDICATES DRAWING NOTES, LISTED ON EACH SHEET.
- 00 INDICATES DRAWING NOTES, LISTED ON ELEVATION SHEET.
- 00 INDICATES ASSEMBLY TYPE; REFER TO TYPICAL ASSEMBLIES SCHEDULE.
- 00 INDICATES WINDOW TYPE; REFER TO WINDOW ELEVATIONS AND DETAILS ON A900 SERIES.
- 000 INDICATES DOOR TYPE; REFER TO DOOR SCHEDULE AND DETAILS ON A900 SERIES.


1
 A000 TITLE SCALE
 DETAIL REFERENCE PAGE

GENERAL NOTES:

- (A) REFER TO TYPICAL ASSEMBLIES SHEET FOR WALL PARTITION, ROOF CEILING & FLOOR TYPES.
- (B) FOR DOOR TYPES AND HARDWARE REQUIREMENTS REFER TO DOOR SCHEDULE ON A400 SERIES.
- (C) ALL INTERIOR DIMENSIONS ARE TAKEN FROM THE FACE OF STUD.
- (D) ALL EXTERIOR DIMENSIONS ARE TAKEN FROM THE FACE OF STUD OR FACE OF CONCRETE.
- (E) REFER TO WALL TYPES ON SECTION FOR EXTERIOR WALLS, EXT. WALLS TO BE TYPE 'W 7' UNLESS OTHERWISE NOTED.
- (F) ALL INTERIOR PARTITIONS ARE TO BE TYPE 'W 10' UNLESS OTHERWISE NOTED.
- (G) DATA + SECURITY BY OTHERS, CONTRACTOR TO PROVIDE TIMELY ACCESS TO SITE BY SECURITY + DATA SUPPLIER SELECTED BY OWNER.
- (H) ALL GUARDS AND HANDRAILS TO BE INSTALLED IN ACCORDANCE WITH OBC, 9.8.7. AND 9.8.8.

No.	Reviser	Date
1	ISSUED FOR SITE PLAN CONTROL -2nd	2022-06-10
2	ISSUED FOR SITE PLAN CONTROL	2022-01-06
3	ISSUED FOR REZONING APPLICATION	2021-12-13

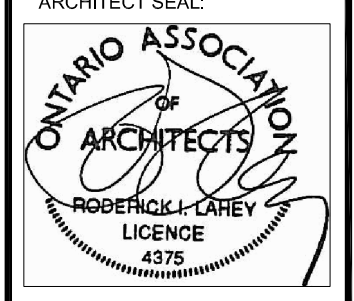ARCHITECT SEAL:

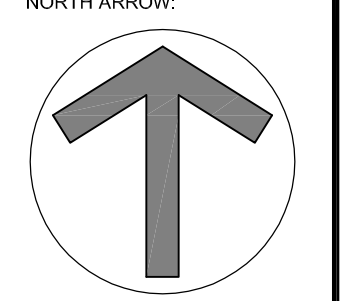 RODERICK LAHEY
 LICENCE
 4376

NORTH ARROW:


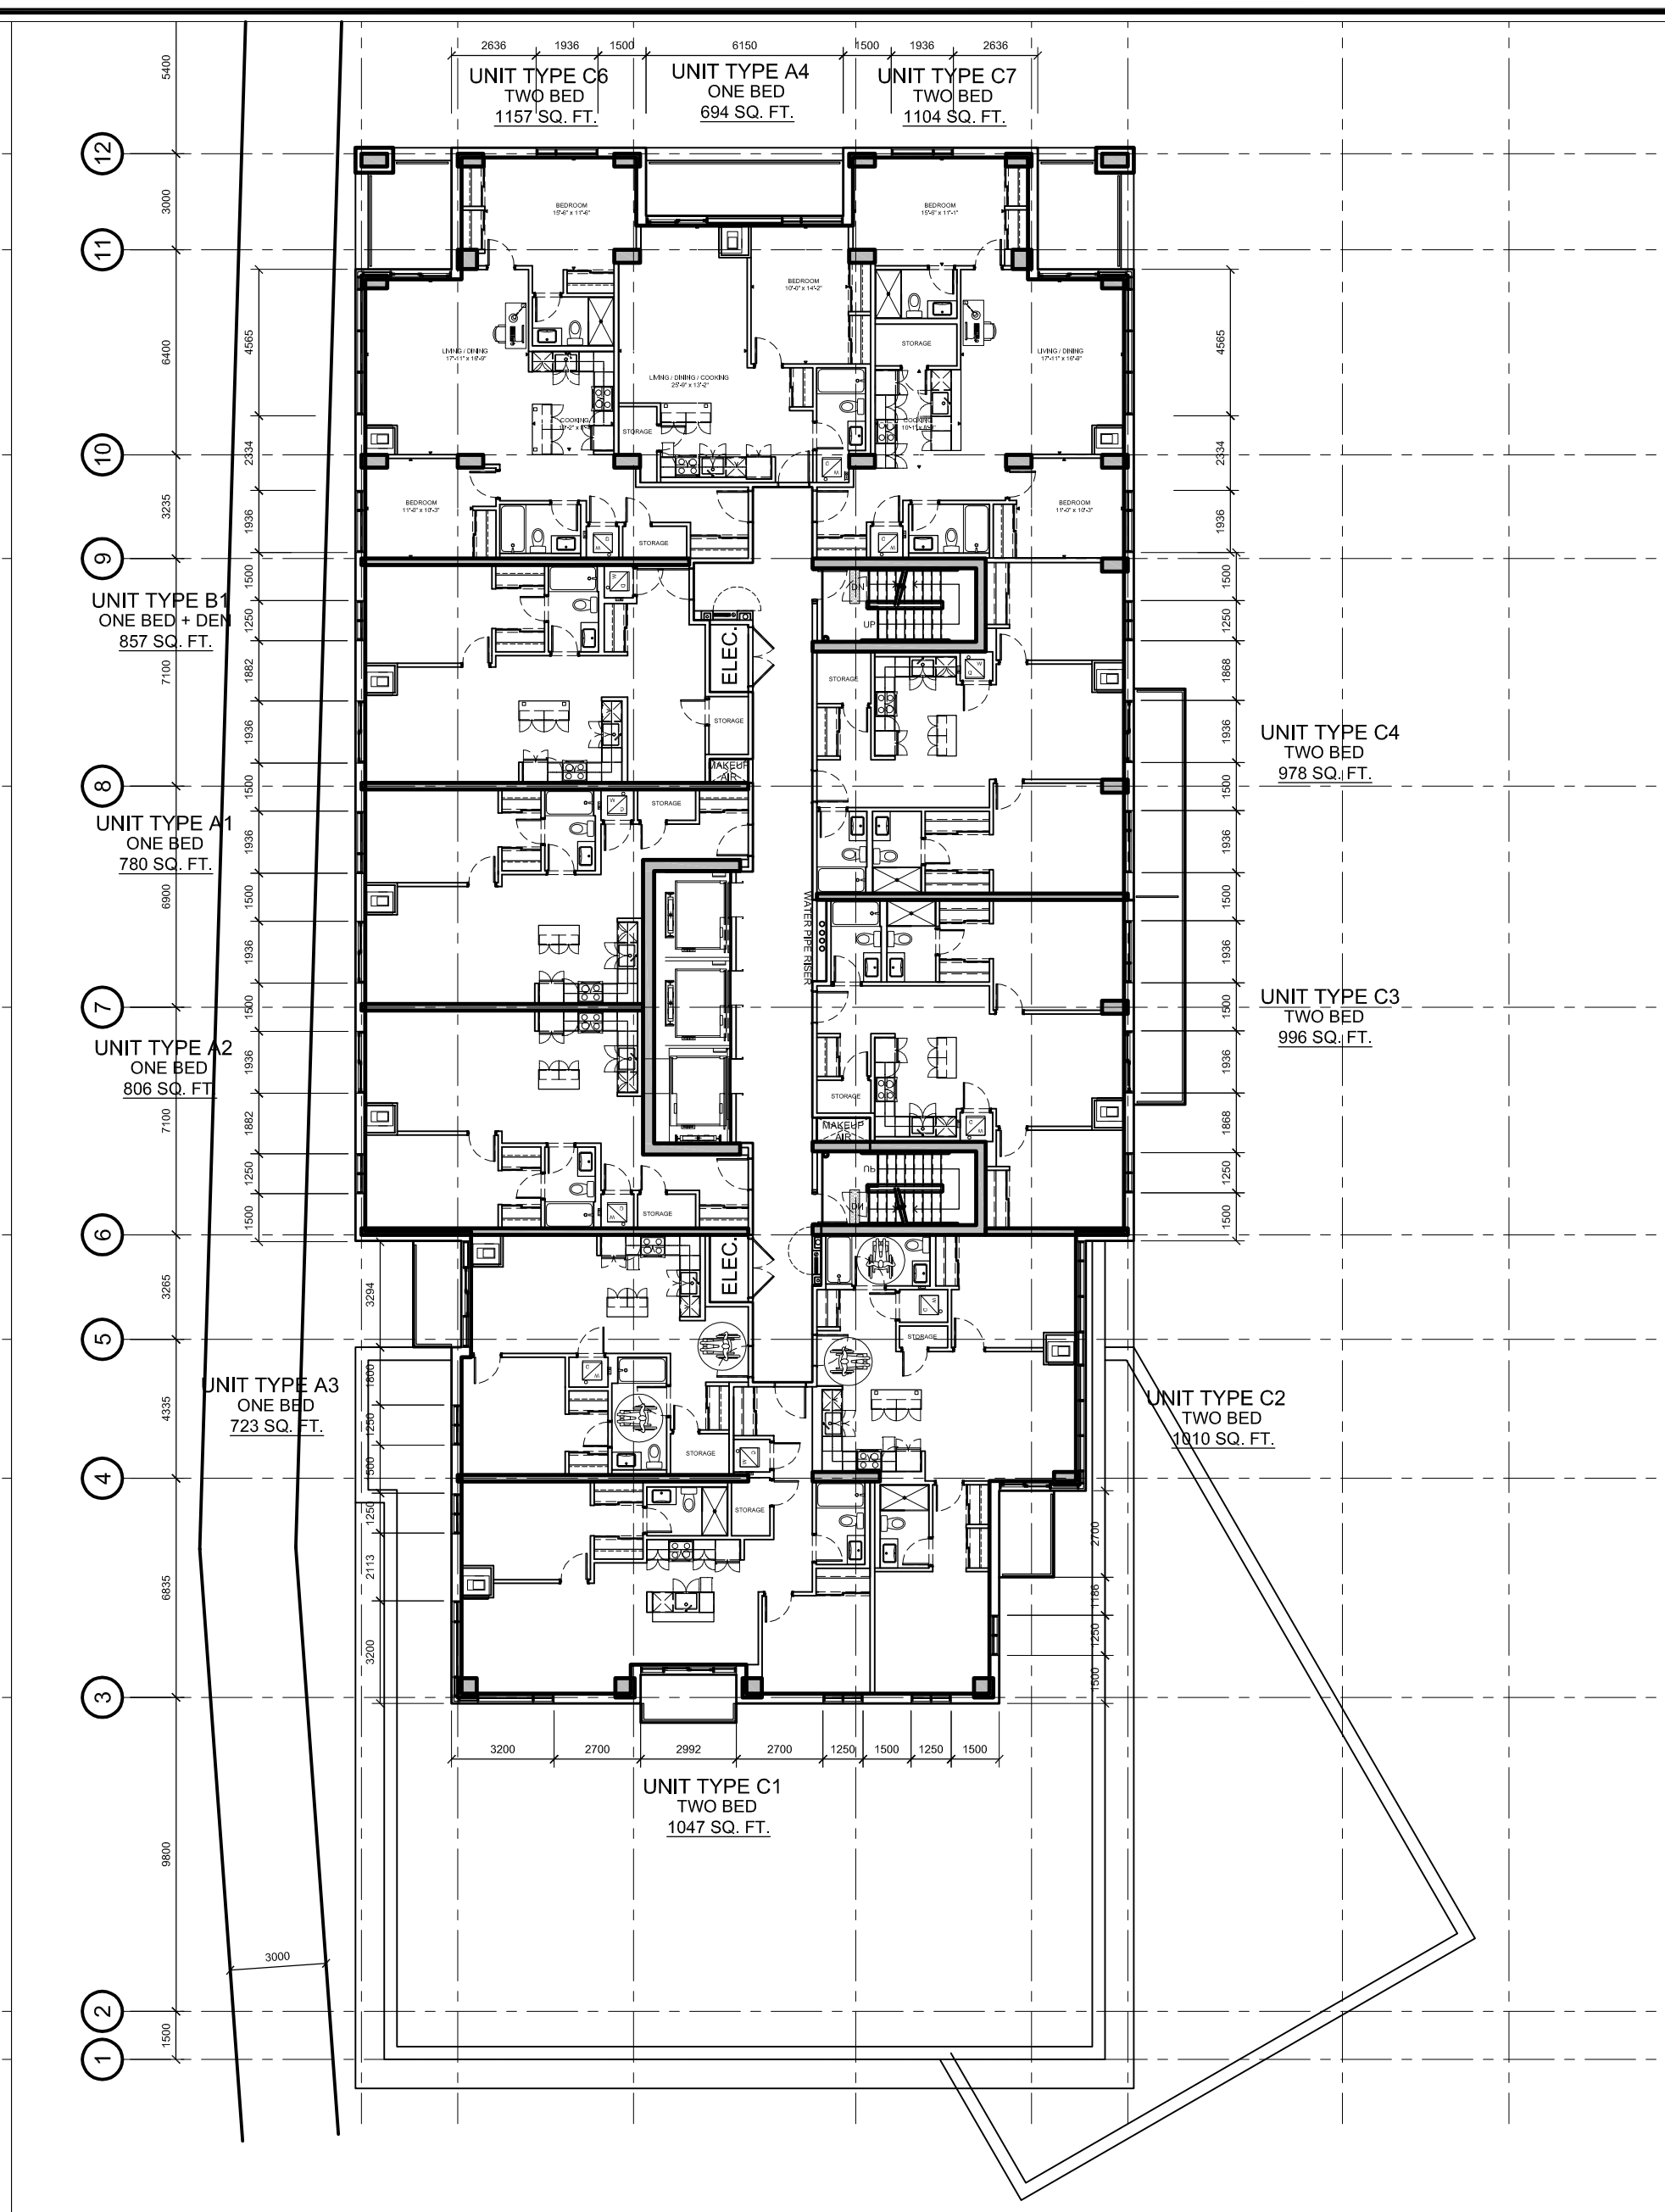
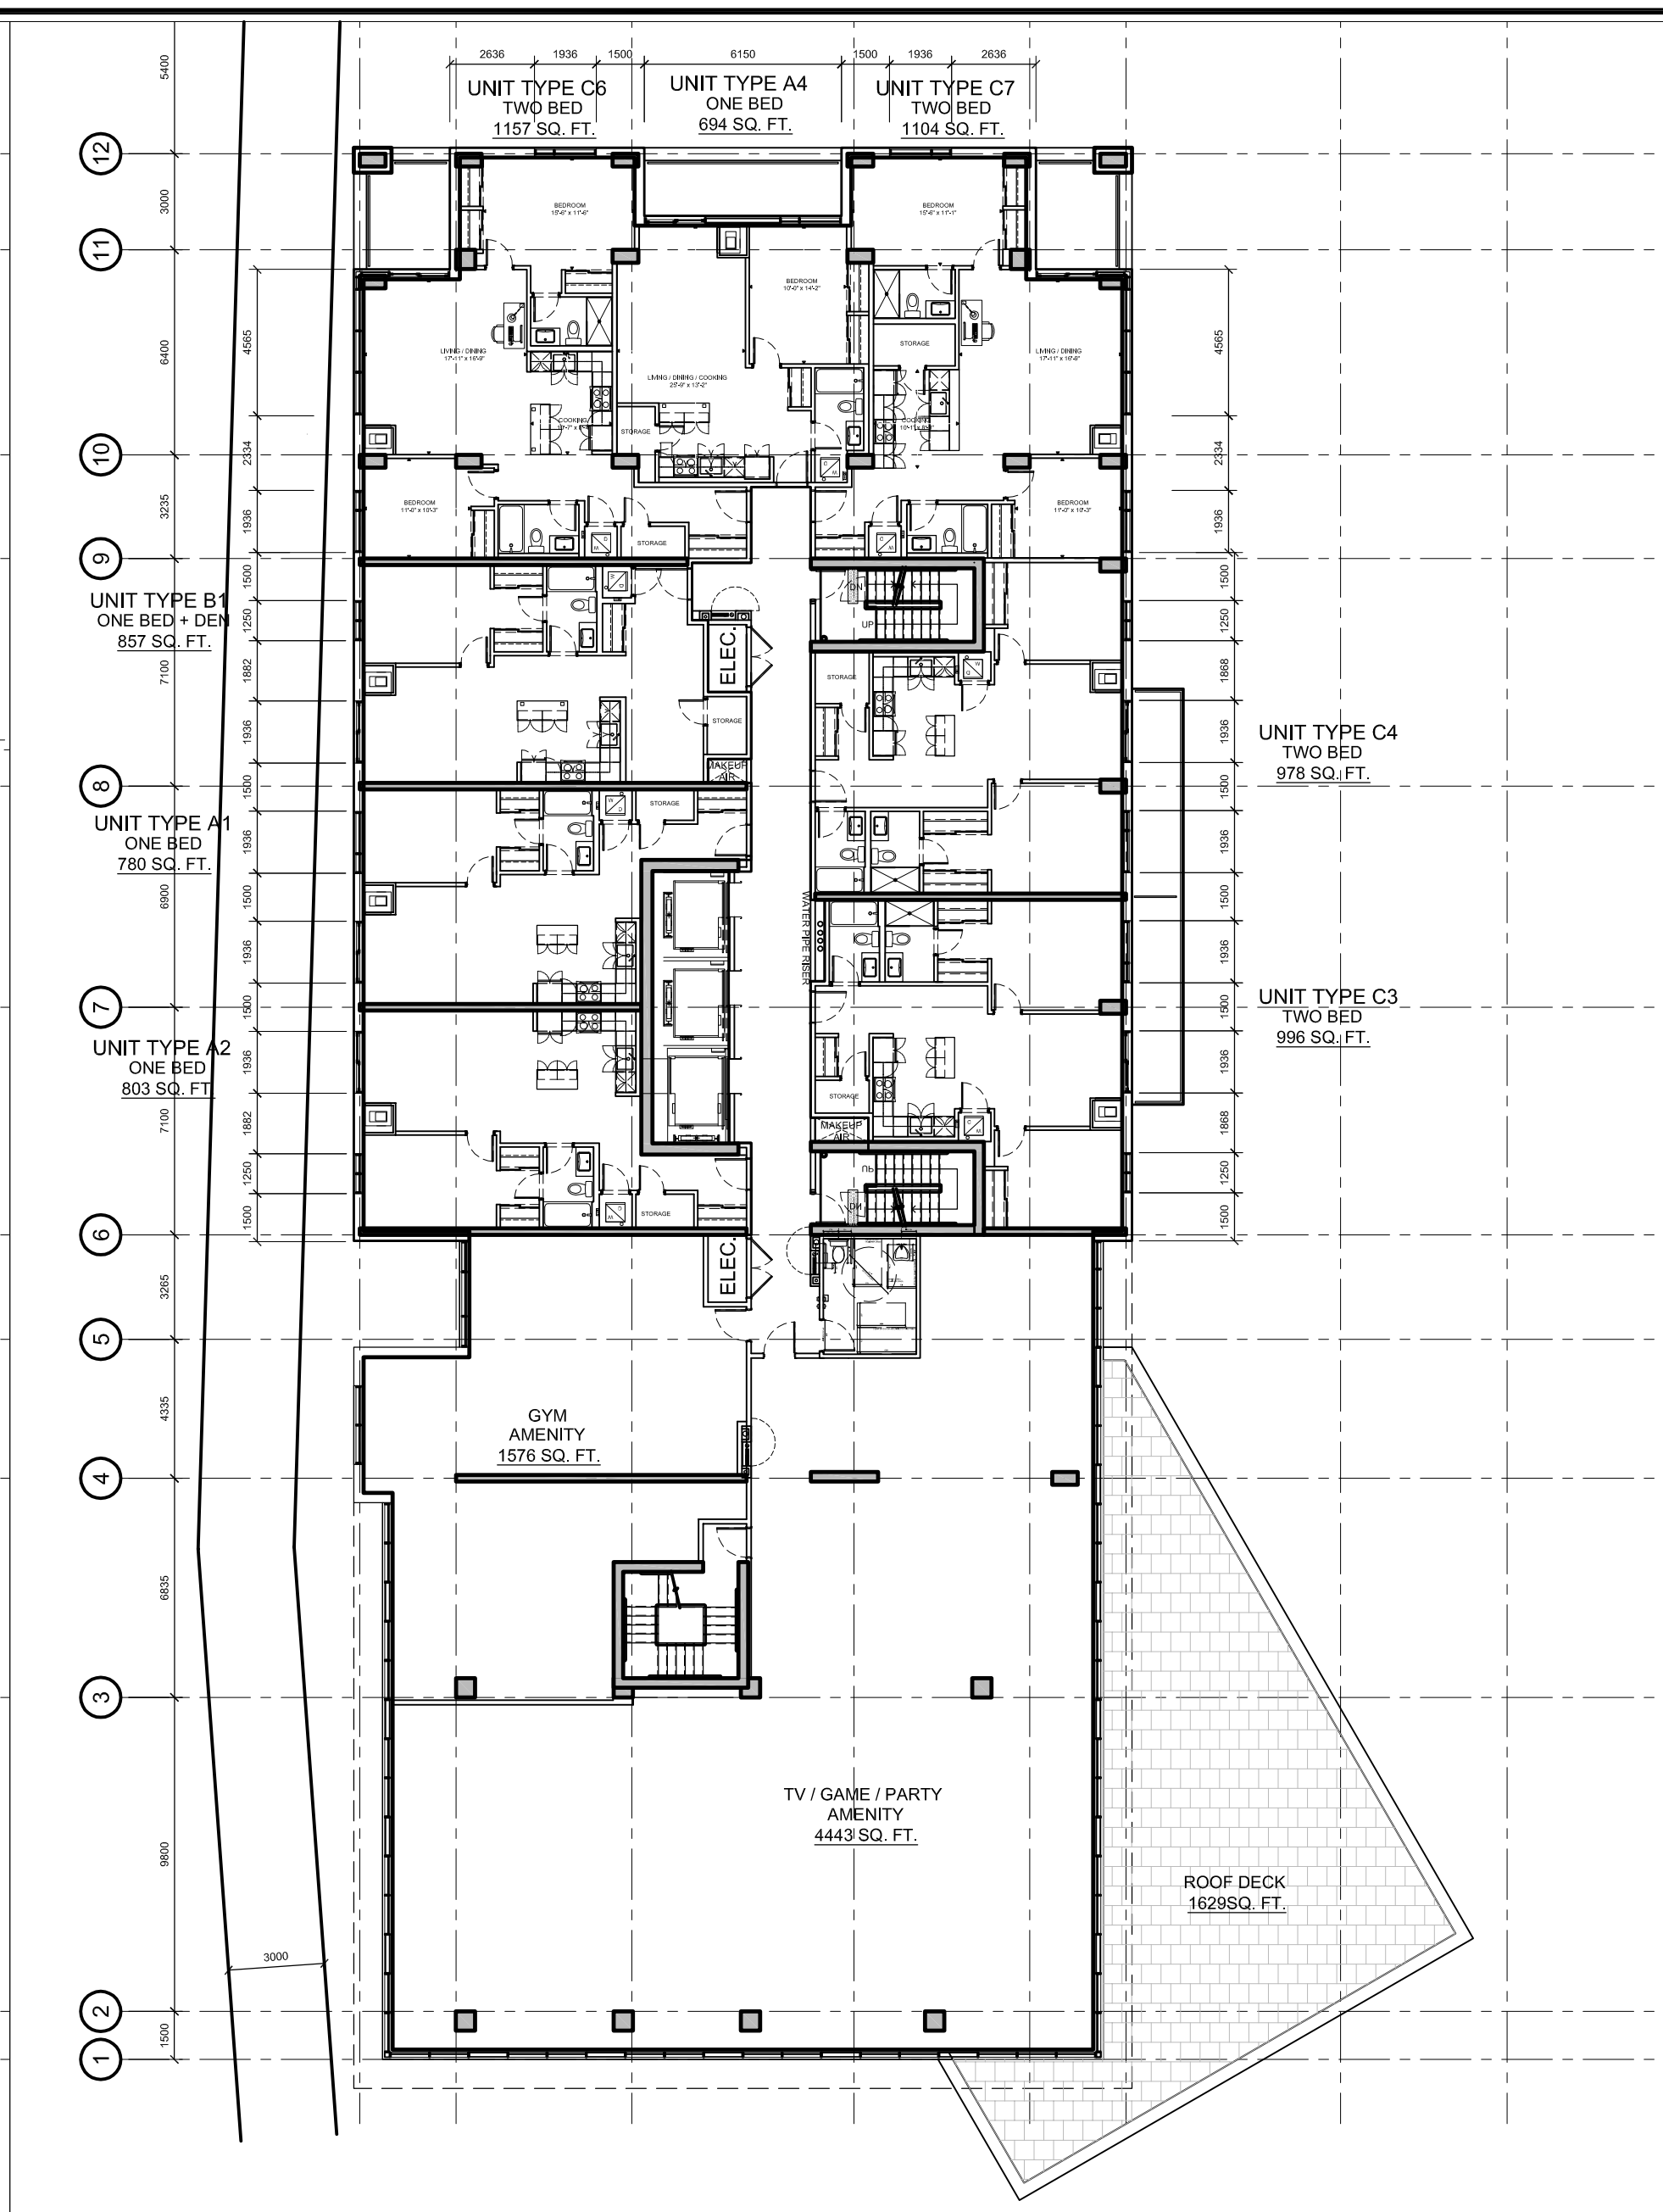
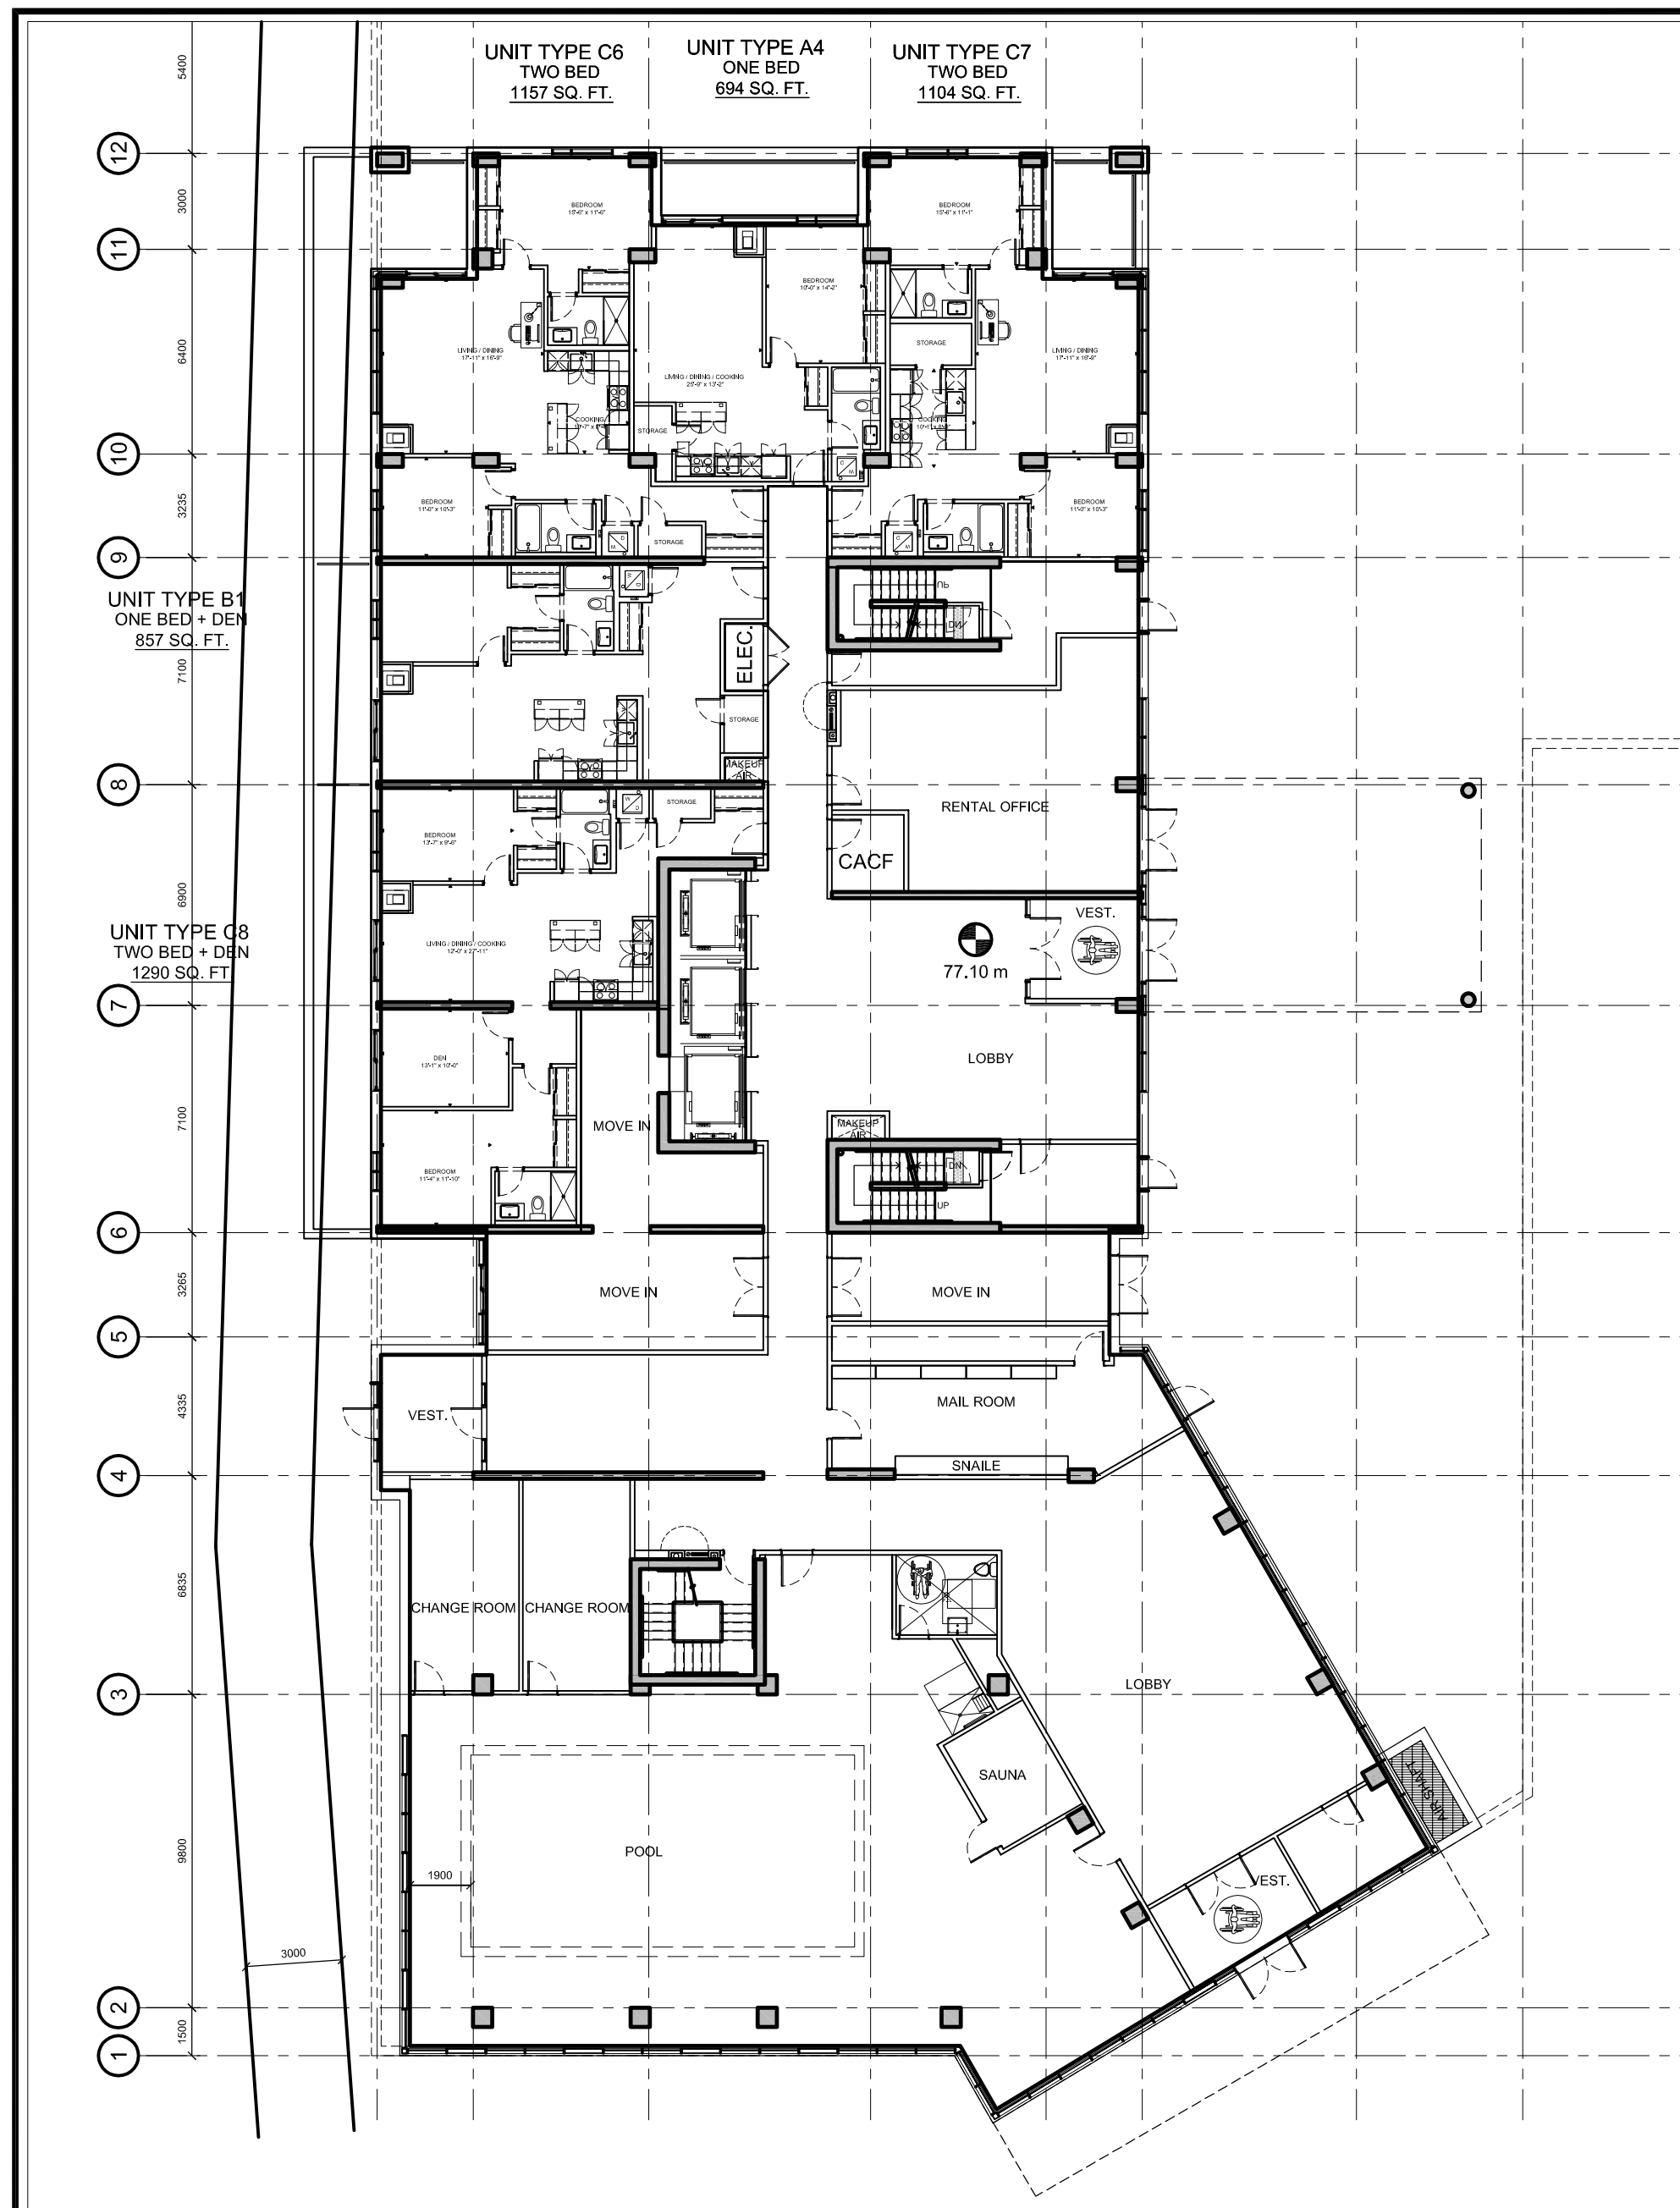
CLIENT:
HOMESTEAD
 Homestead Land Holdings Ltd.
 80 Johnson Street, Kingston

rla / architecture
 roderick lahey architect inc.
 56 beech street, ottawa, ontario K1S 3J6
 t. 613.724.9932 f. 613.724.1209 rlaarchitecture.ca

PROJECT TITLE:
1300 McWatters Road
 OTTAWA ONTARIO

FLOOR PLANS

DRAWN: JS	CHECKED: RLA
SCALE: 1:250	SHEET No. A001
PROJECT No. 1706	



IT IS THE RESPONSIBILITY OF THE APPROPRIATE CONTRACTOR TO CHECK AND VERIFY ALL DIMENSIONS ON SITE AND TO REPORT ALL ERRORS AND/OR OMISSIONS TO THE ARCHITECT.

ALL CONTRACTORS MUST COMPLY WITH ALL PERTINENT CODES AND BY-LAWS.

THIS DRAWING MAY NOT BE USED FOR CONSTRUCTION UNTIL SIGNED BY THE ARCHITECT.

DO NOT SCALE DRAWINGS.
 COPYRIGHT RESERVED.

NOTATION SYMBOLS:

(00) INDICATES DRAWING NOTES, LISTED ON EACH SHEET.
 (00) INDICATES DRAWING NOTES, LISTED ON ELEVATION SHEET.
 (00) INDICATES ASSEMBLY TYPE; REFER TO TYPICAL ASSEMBLIES SCHEDULE.
 (00) INDICATES WINDOW TYPE; REFER TO WINDOW ELEVATIONS AND DETAILS ON A900 SERIES.
 0000 INDICATES DOOR TYPE; REFER TO DOOR SCHEDULE AND DETAILS ON A900 SERIES.
 (1) TITLE
 (A000) SCALE
 (1) DETAIL REFERENCE PAGE

GENERAL NOTES:

(A) REFER TO TYPICAL ASSEMBLIES SHEET FOR WALL PARTITION, ROOF CEILING & FLOOR TYPES.
 (B) FOR DOOR TYPES AND HARDWARE REQUIREMENTS REFER TO DOOR SCHEDULE ON A400 SERIES.
 (C) ALL INTERIOR DIMENSIONS ARE TAKEN FROM THE FACE OF STUD.
 (D) ALL EXTERIOR DIMENSIONS ARE TAKEN FROM THE FACE OF STUD OR FACE OF CONCRETE.
 (E) REFER TO WALL TYPES ON SECTION FOR EXTERIOR WALLS, EXT. WALLS TO BE TYPE 'W 7' UNLESS OTHERWISE NOTED.
 (F) ALL INTERIOR PARTITIONS ARE TO BE TYPE 'W 10' UNLESS OTHERWISE NOTED.
 (G) DATA + SECURITY BY OTHERS, CONTRACTOR TO PROVIDE TIMELY ACCESS TO SITE BY SECURITY + DATA SUPPLIER SELECTED BY OWNER.
 (H) ALL GUARDS AND HANDRAILS TO BE INSTALLED IN ACCORDANCE WITH OBC, 9.8.7, AND 9.8.8.

1	ISSUED FOR SITE PLAN CONTROL - 2nd	2022-06-10
2	ISSUED FOR SITE PLAN CONTROL	2022-01-06
3	ISSUED FOR REZONING APPLICATION	2021-12-13

No. Revisor Date

ARCHITECT SEAL:
 ONTARIO ASSOCIATION OF ARCHITECTS
 RODERICK LAHEY
 LICENCE 4376

NORTH ARROW:


CLIENT:
HOMESTEAD
 Homestead Land Holdings Ltd.
 80 Johnson Street, Kingston

rla / architecture
 roderick lahey architect inc.
 56 beech street, ottawa, ontario K1S 3J6
 t. 613.724.9932 f. 613.724.1209 rlaarchitecture.ca


PROJECT TITLE:
1300 McWatters Road
 OTTAWA ONTARIO

SHEET TITLE:
FLOOR PLANS


DRAWN: JS	CHECKED: RLA
SCALE: 1:200	SHEET No. A002
PROJECT No. 1706	

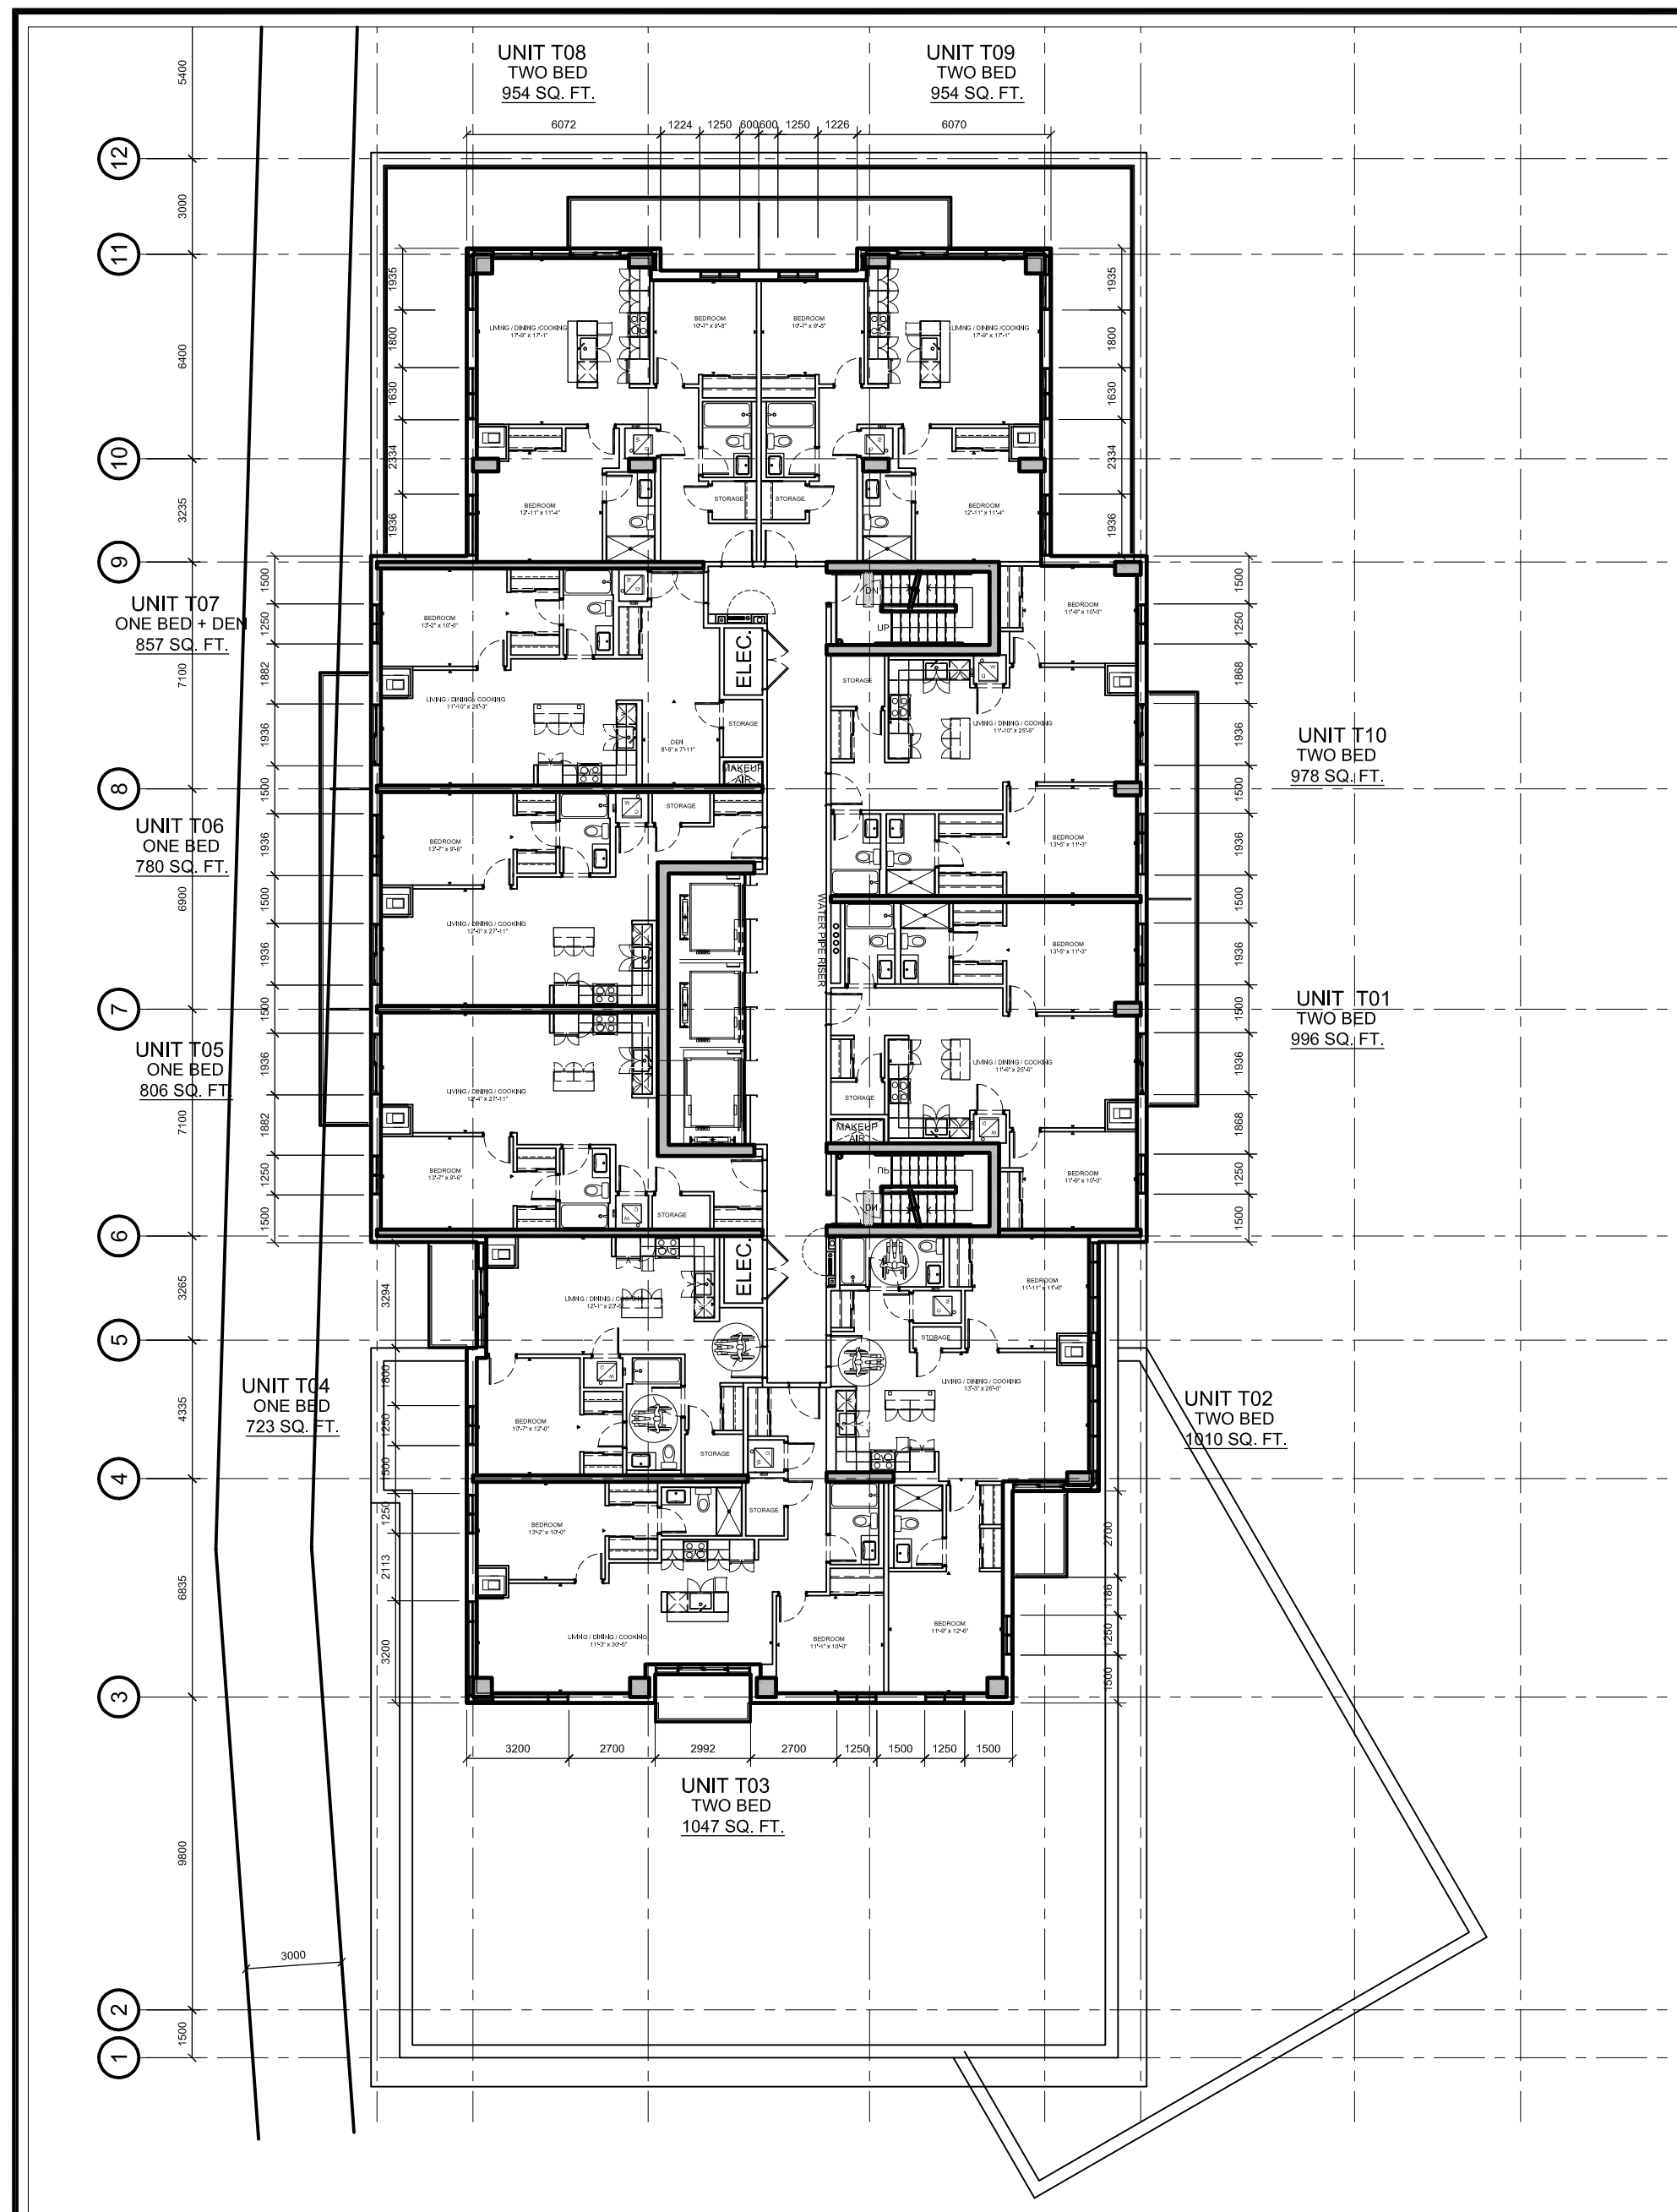


TYPICAL FLOOR PLAN

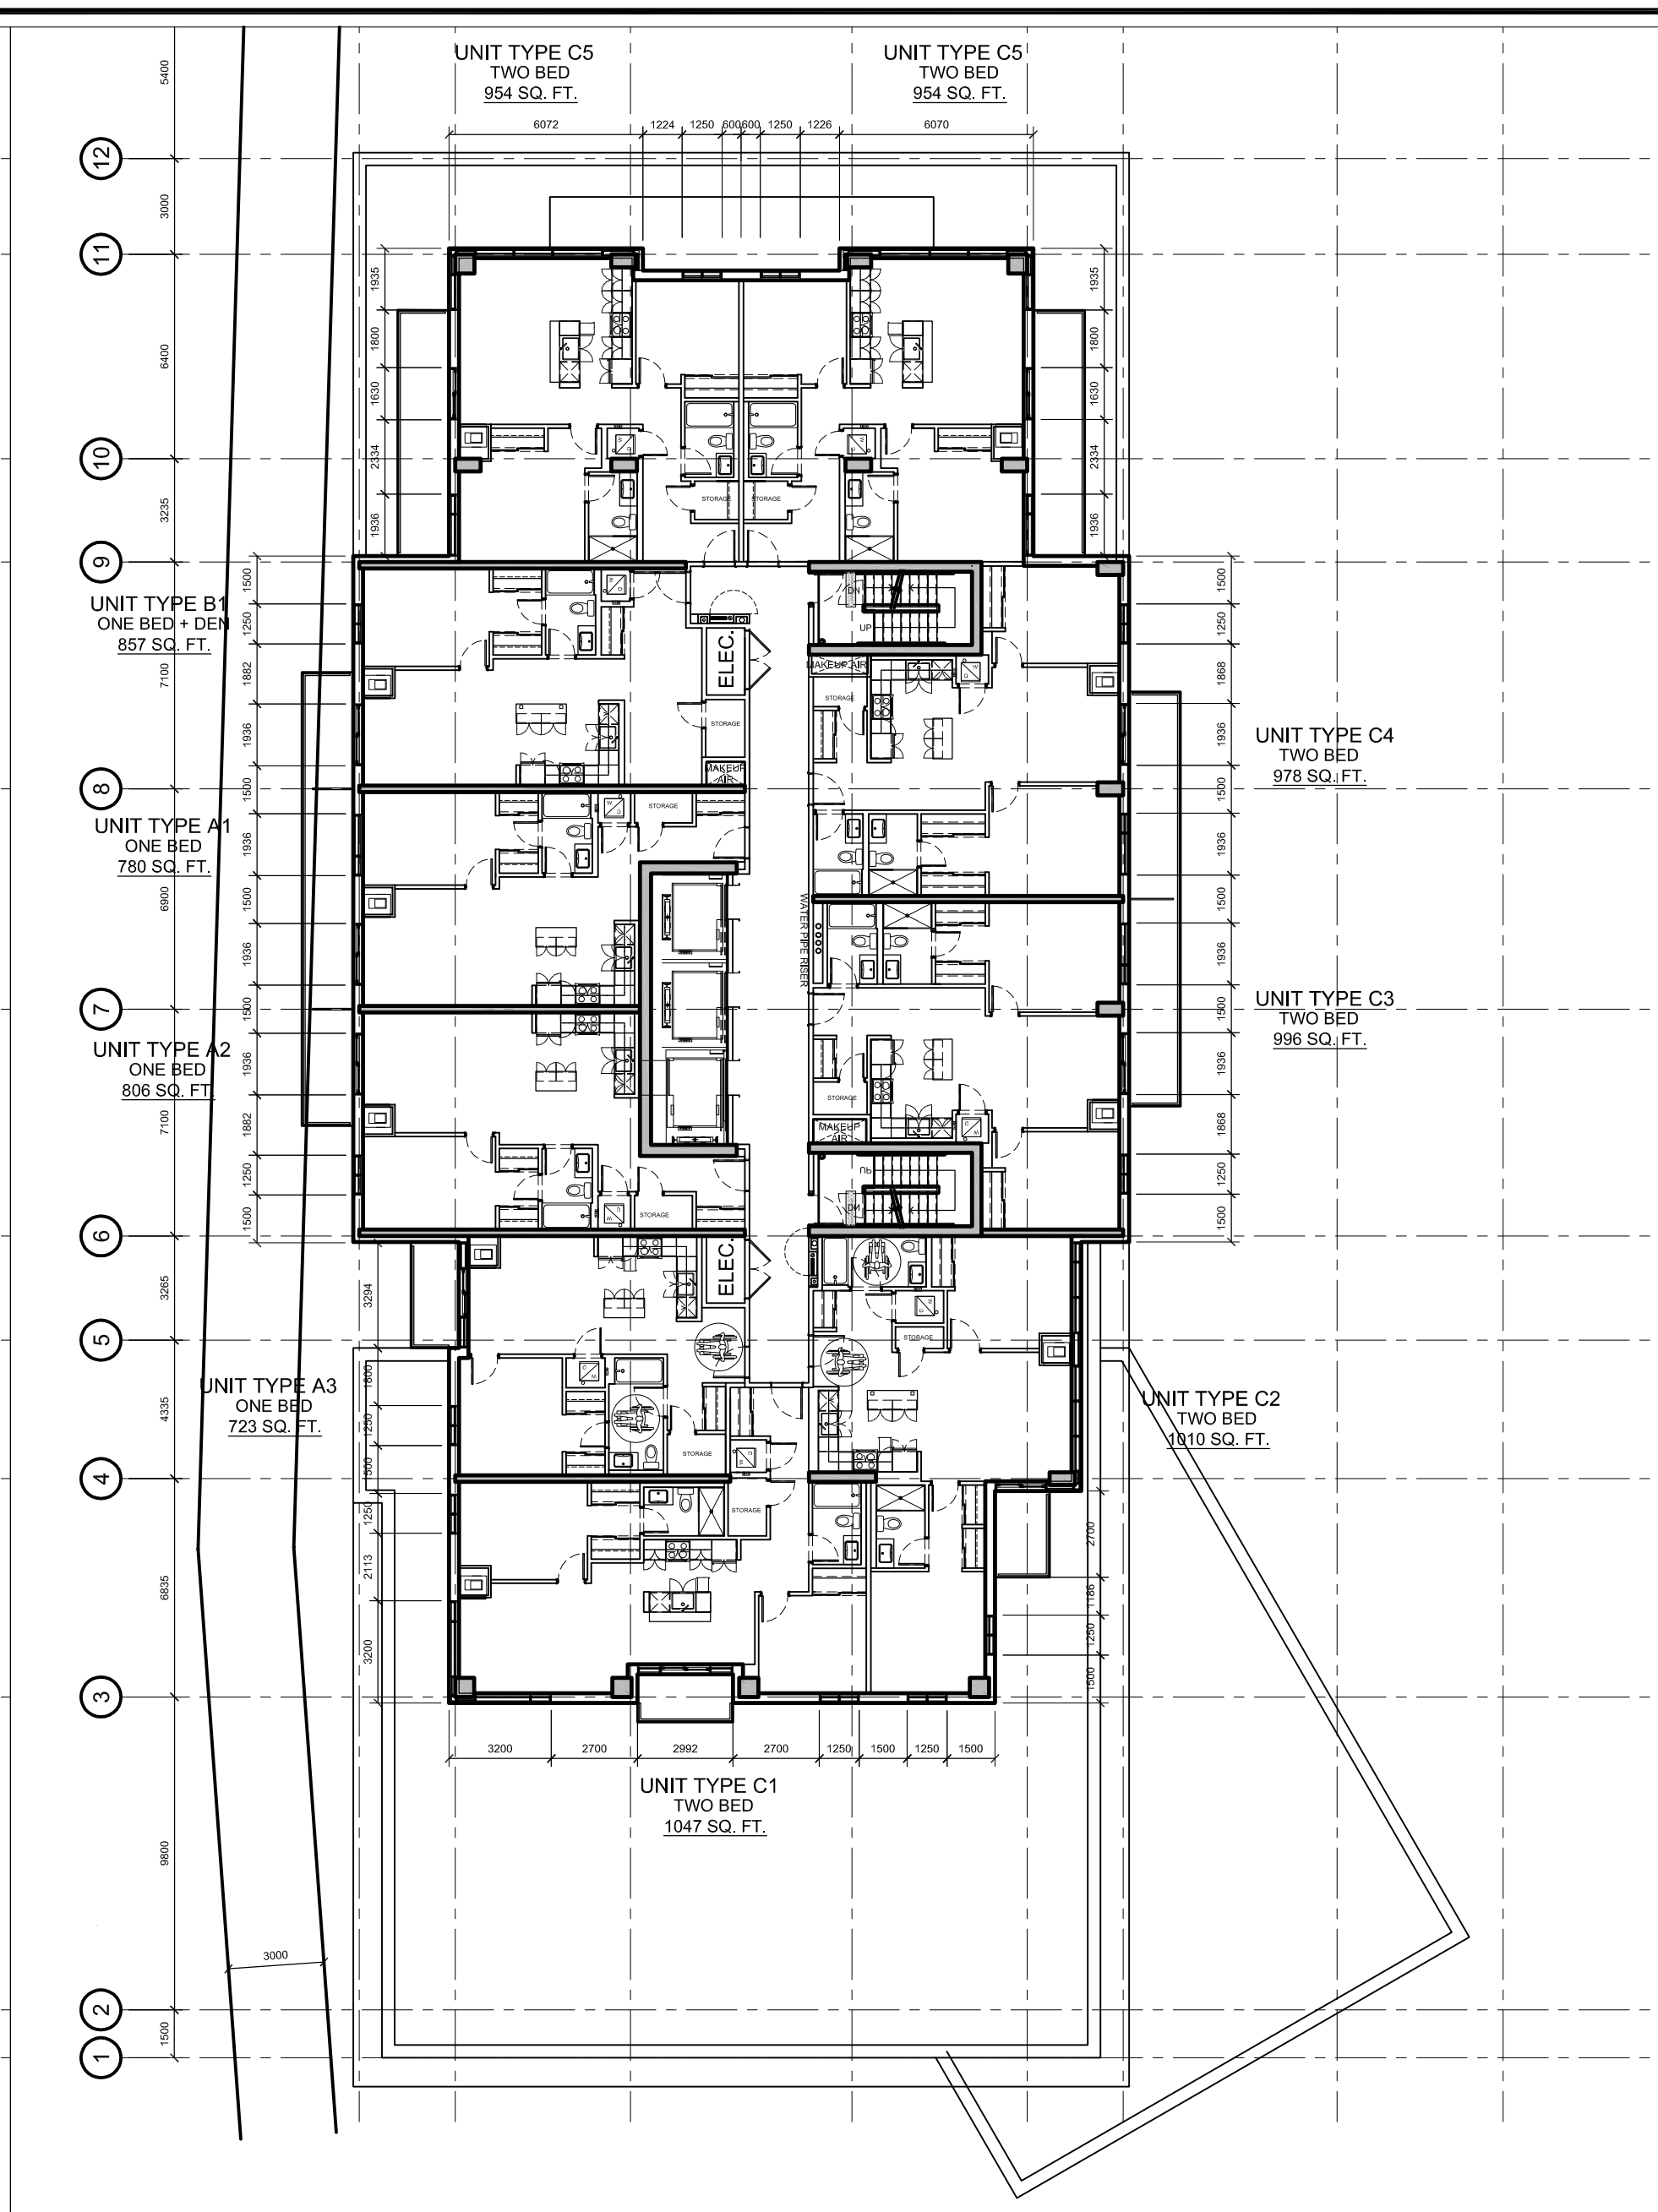

22-24TH FLOOR PLAN

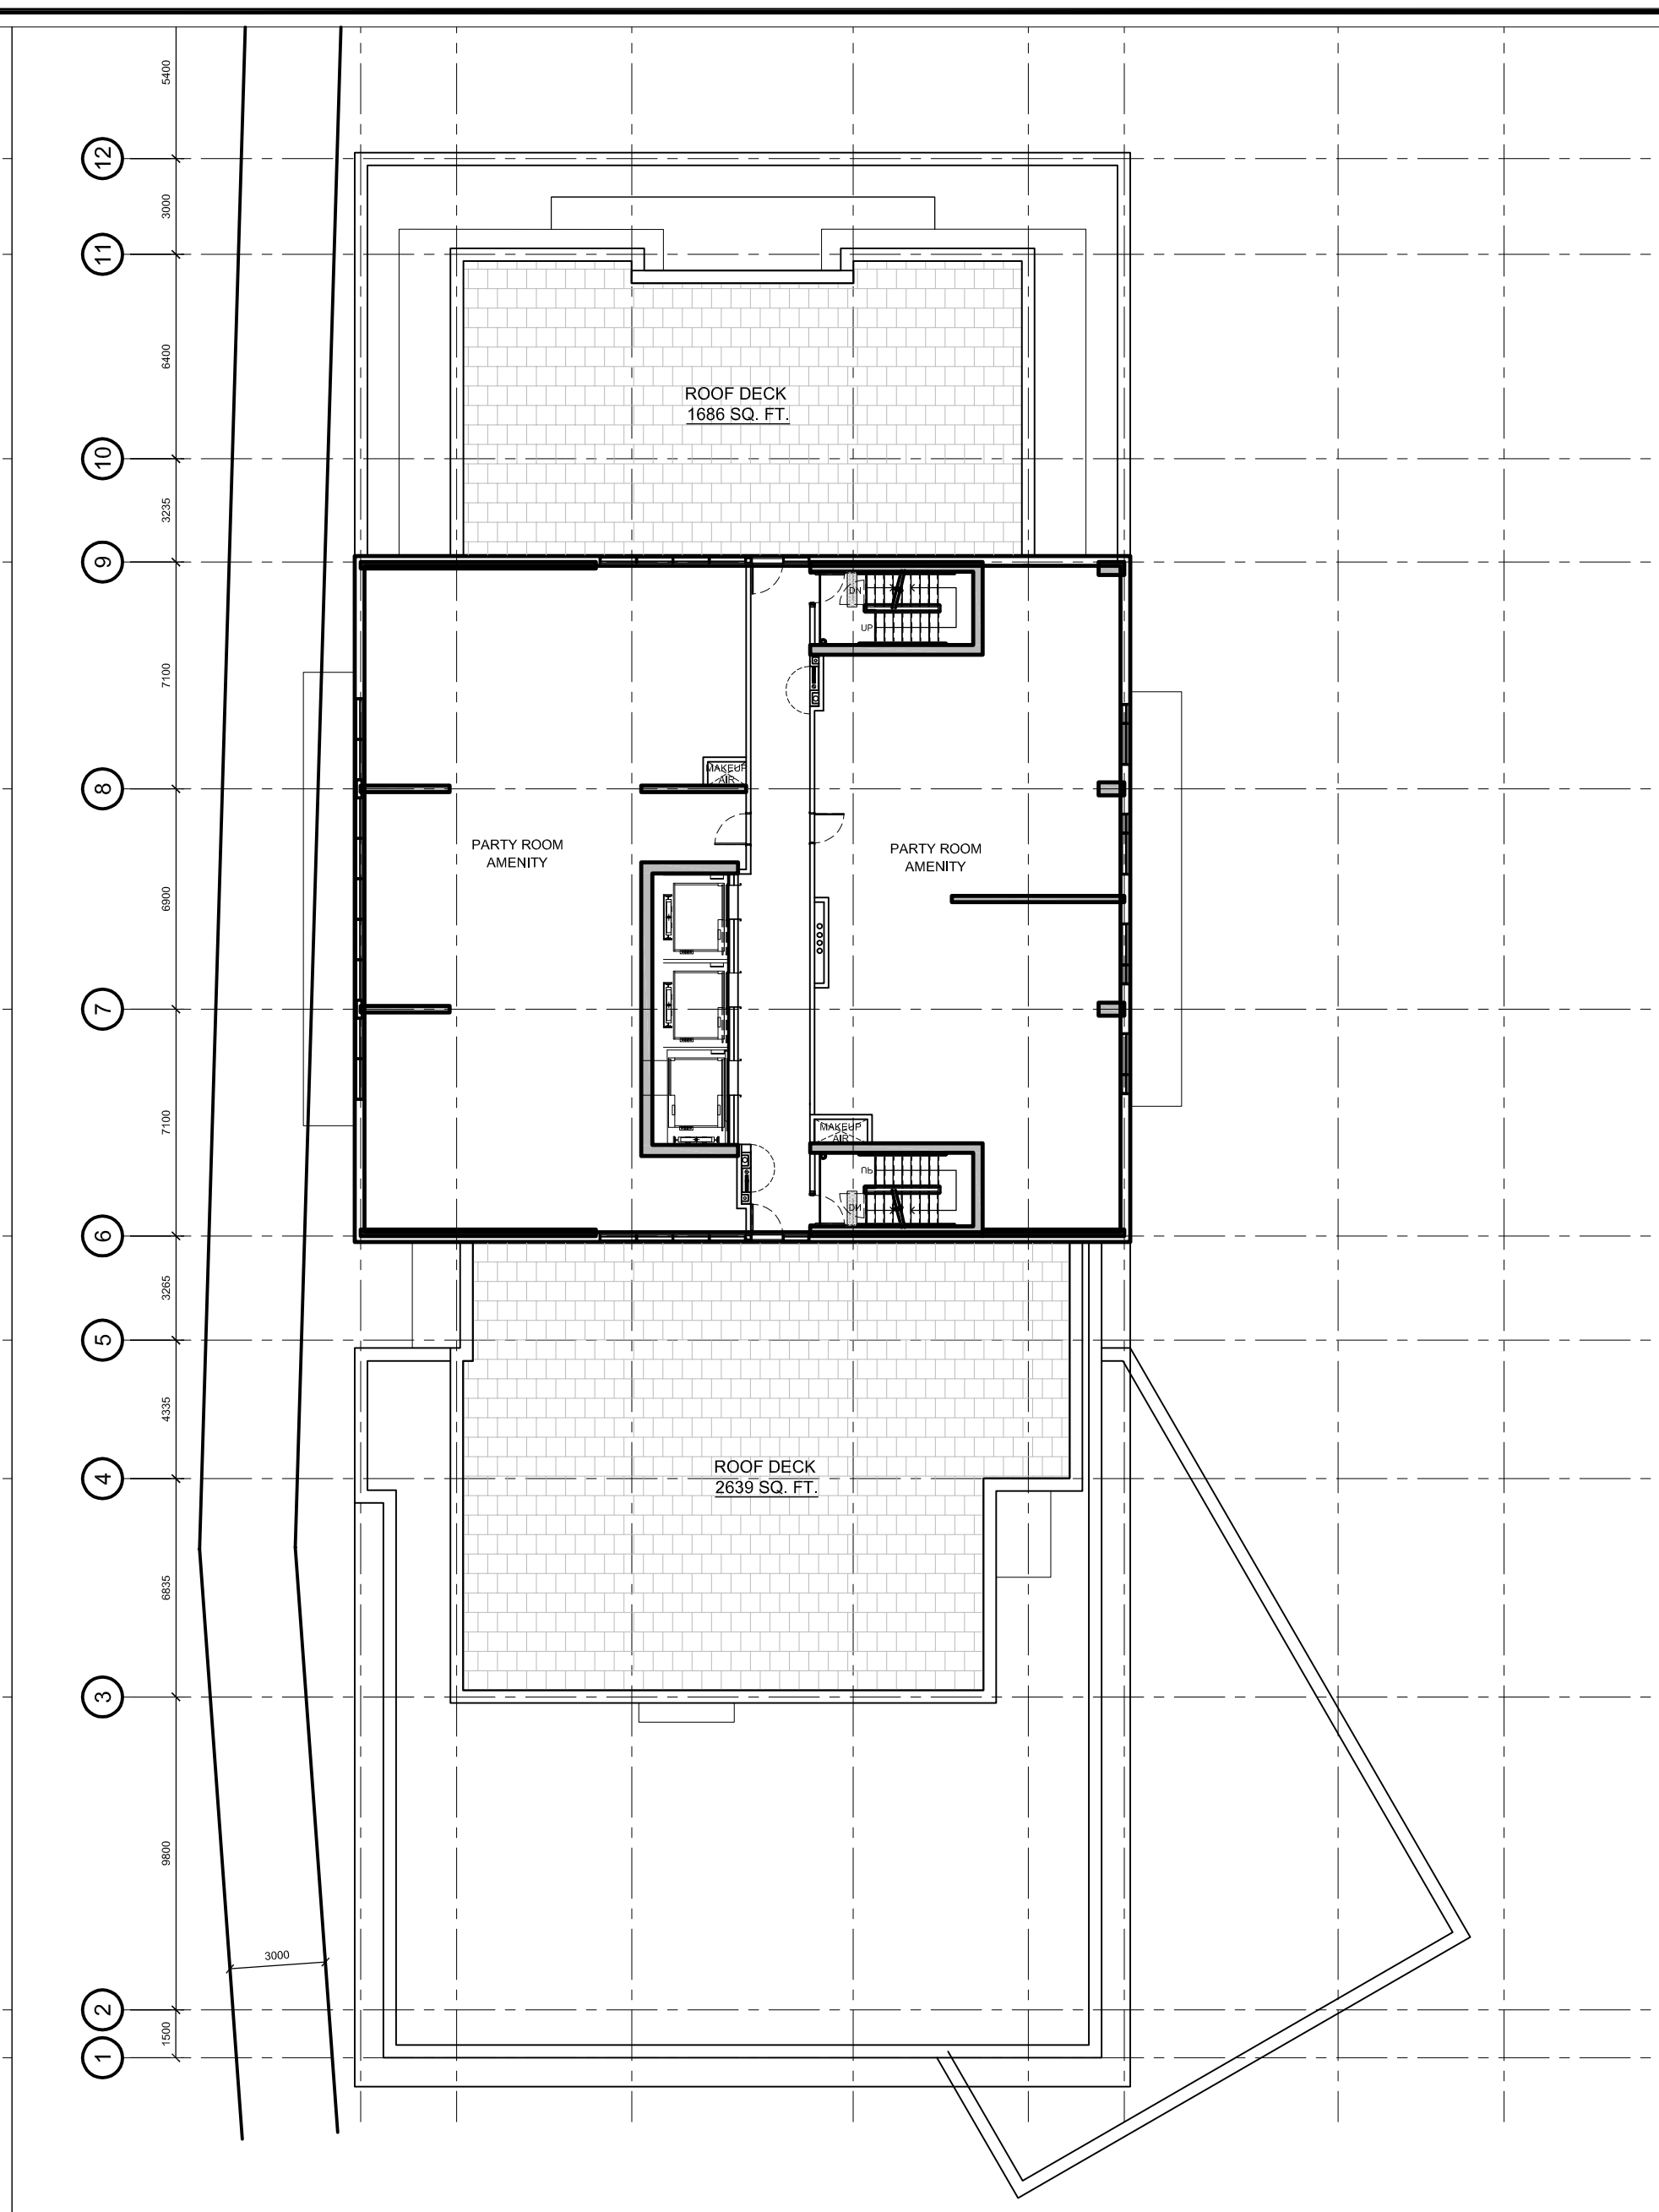

25TH FLOOR PLAN

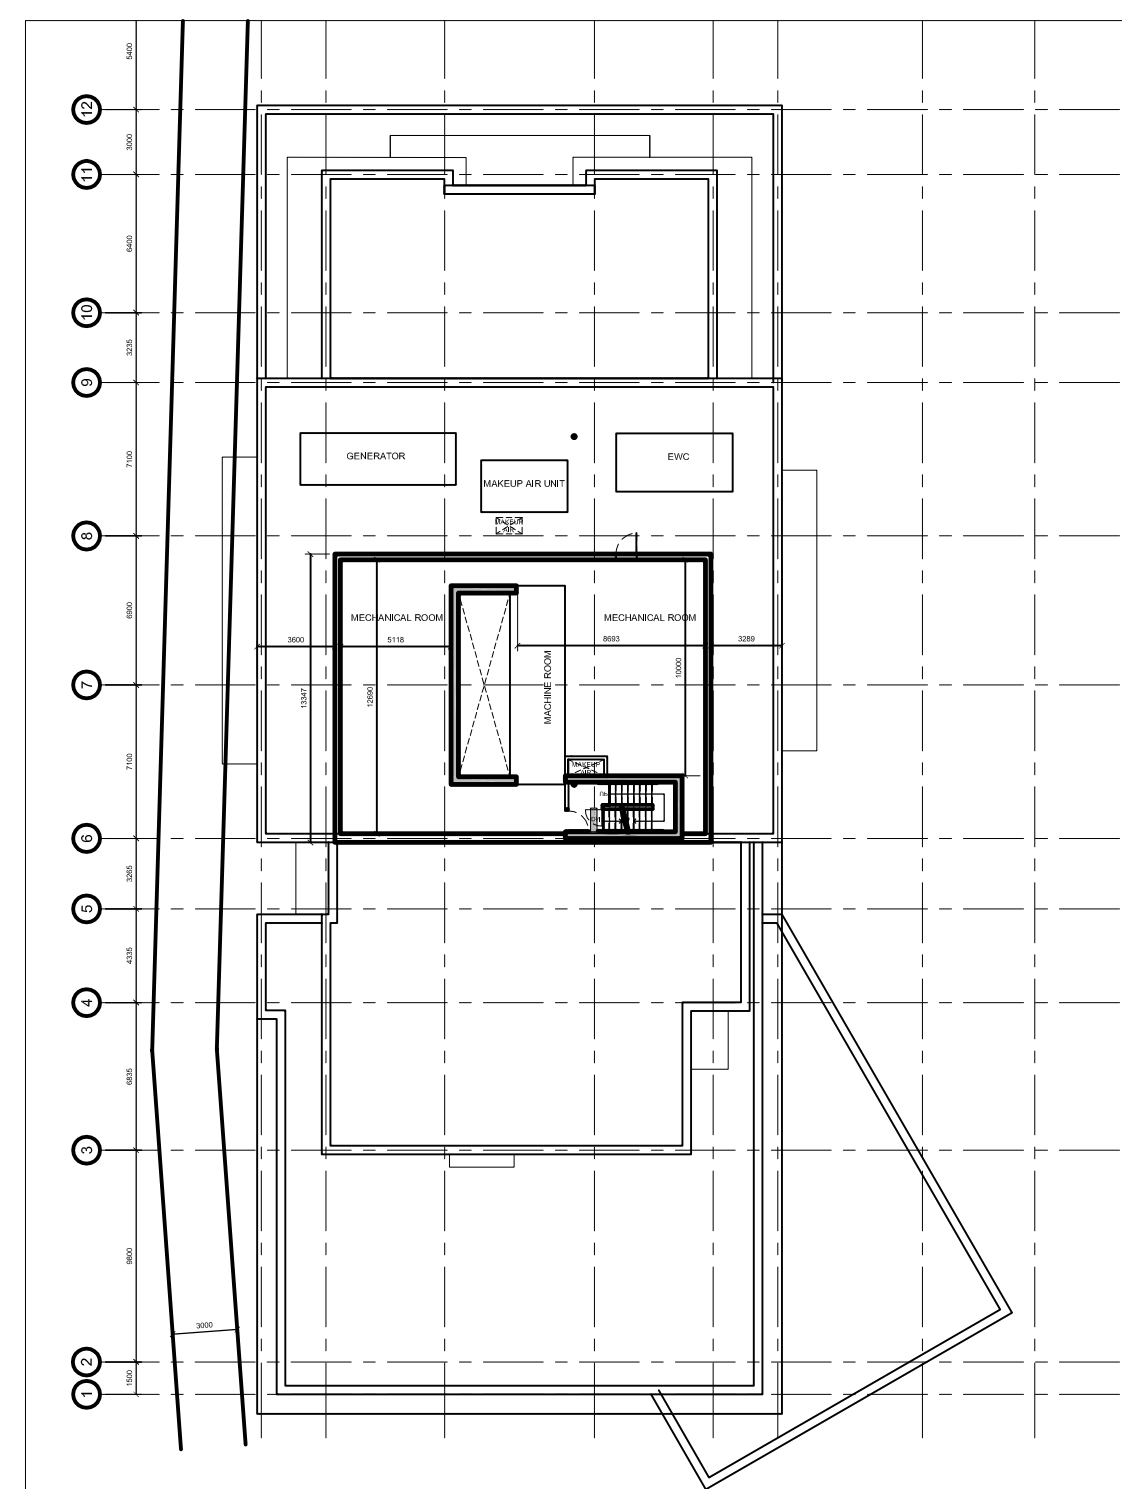

ROOF TOP MECHANICAL

IT IS THE RESPONSIBILITY OF THE APPROPRIATE CONTRACTOR TO CHECK AND VERIFY ALL DIMENSIONS ON SITE AND TO REPORT ALL ERRORS AND/OR OMISSIONS TO THE ARCHITECT.

ALL CONTRACTORS MUST COMPLY WITH ALL PERTINENT CODES AND BY-LAWS. THIS DRAWING MAY NOT BE USED FOR CONSTRUCTION UNTIL SIGNED BY THE ARCHITECT. DO NOT SCALE DRAWINGS. COPYRIGHT RESERVED.

NOTATION SYMBOLS:

- (00) INDICATES DRAWING NOTES, LISTED ON EACH SHEET.
- (00) INDICATES DRAWING NOTES, LISTED ON ELEVATION SHEET.
- (00) INDICATES ASSEMBLY TYPE; REFER TO TYPICAL ASSEMBLIES SCHEDULE.
- (00) INDICATES WINDOW TYPE; REFER TO WINDOW ELEVATIONS AND DETAILS ON A900 SERIES.
- 0000 INDICATES DOOR TYPE; REFER TO DOOR SCHEDULE AND DETAILS ON A900 SERIES.
- DETAIL NUMBER
- (1/4000) TITLE SCALE
- DETAIL REFERENCE PAGE

GENERAL NOTES:

- (A) REFER TO TYPICAL ASSEMBLIES SHEET FOR WALL, PARTITION, ROOF CEILING & FLOOR TYPES.
- (B) FOR DOOR TYPES AND HARDWARE REQUIREMENTS REFER TO DOOR SCHEDULE ON A400 SERIES.
- (C) ALL INTERIOR DIMENSIONS ARE TAKEN FROM THE FACE OF STUD.
- (D) ALL EXTERIOR DIMENSIONS ARE TAKEN FROM THE FACE OF STUD OR FACE OF CONCRETE.
- (E) REFER TO WALL TYPES ON SECTION FOR EXTERIOR WALLS, EXT. WALLS TO BE TYPE 'W 7' UNLESS OTHERWISE NOTED.
- (F) ALL INTERIOR PARTITIONS ARE TO BE TYPE 'W 10' UNLESS OTHERWISE NOTED.
- (G) DATA + SECURITY BY OTHERS, CONTRACTOR TO PROVIDE TIMELY ACCESS TO SITE BY SECURITY + DATA SUPPLIER SELECTED BY OWNER.
- (H) ALL GUARDS AND HANDRAILS TO BE INSTALLED IN ACCORDANCE WITH OBC, 9.8.7, AND 9.8.8.

7		
6		
5		
4		
3		
2		
1		
1	ISSUED FOR SITE PLAN CONTROL - 2nd	2022-06-10
2	ISSUED FOR SITE PLAN CONTROL	2022-01-06
3	ISSUED FOR REZONING APPLICATION	2021-12-13

No.	Revisor	Date
-----	---------	------

ARCHITECT SEAL:

 NORTH ARROW:

CLIENT:

 Homestead Land Holdings Ltd.
 80 Johnson Street, Kingston

rla / architecture
 roderick lahey architect inc.
 56 beech street, ottawa, ontario K1S 3J6
 t. 613.724.9932 f. 613.724.1209 rlaarchitecture.ca

PROJECT TITLE:
1300 McWatters Road
 OTTAWA ONTARIO

SHEET TITLE:
FLOOR PLANS

DRAWN: JS	CHECKED: RLA
SCALE: 1:200	SHEET No. A003
PROJECT No. 1706	

IT IS THE RESPONSIBILITY OF THE APPROPRIATE CONTRACTOR TO CHECK AND VERIFY ALL DIMENSIONS ON SITE AND TO REPORT ALL ERRORS AND/OR OMISSIONS TO THE ARCHITECT.
 ALL CONTRACTORS MUST COMPLY WITH ALL PERTINENT CODES AND BY-LAWS.
 THIS DRAWING MAY NOT BE USED FOR CONSTRUCTION UNTIL SIGNED BY THE ARCHITECT.
 DO NOT SCALE DRAWINGS.
 COPYRIGHT RESERVED.



NOTATION SYMBOLS:

- (00) INDICATES DRAWING NOTES, LISTED ON EACH SHEET.
- (00) INDICATES DRAWING NOTES, LISTED ON ELEVATION SHEET.
- (00) INDICATES ASSEMBLY TYPE; REFER TO TYPICAL ASSEMBLIES SCHEDULE.
- (00) INDICATES WINDOW TYPE; REFER TO WINDOW ELEVATIONS AND DETAILS ON A900 SERIES.
- (000) INDICATES DOOR TYPE; REFER TO DOOR SCHEDULE AND DETAILS ON A900 SERIES.
- DETAIL NUMBER
- (A000) TITLE SCALE
- DETAIL REFERENCE PAGE

GENERAL NOTES:

- (A) REFER TO TYPICAL ASSEMBLIES SHEET FOR WALL, PARTITION, ROOF CEILING & FLOOR TYPES.
- (B) FOR DOOR TYPES AND HARDWARE REQUIREMENTS REFER TO DOOR SCHEDULE ON A400 SERIES.
- (C) ALL INTERIOR DIMENSIONS ARE TAKEN FROM THE FACE OF STUD.
- (D) ALL EXTERIOR DIMENSIONS ARE TAKEN FROM THE FACE OF STUD OR FACE OF CONCRETE.
- (E) REFER TO WALL TYPES ON SECTION FOR EXTERIOR WALLS, EXT. WALLS TO BE TYPE 'W' UNLESS OTHERWISE NOTED.
- (F) ALL INTERIOR PARTITIONS ARE TO BE TYPE 'W' UNLESS OTHERWISE NOTED.
- (G) DATA + SECURITY BY OTHERS, CONTRACTOR TO PROVIDE TIMELY ACCESS TO SITE BY SECURITY + DATA SUPPLIER SELECTED BY OWNER.
- (H) ALL GUARDS AND HANDRAILS TO BE INSTALLED IN ACCORDANCE WITH OBC, 9.8.7, AND 9.8.8.

No.	Revisor	Date
1		
2		
3		
4		
5		
6		
7		
8		
9		
10		

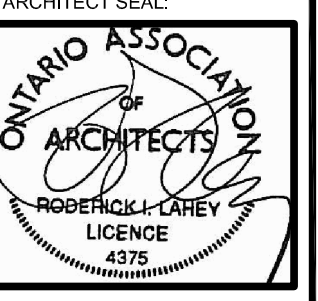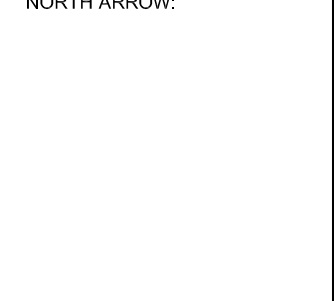ARCHITECT SEAL:  NORTH ARROW: 


CLIENT: **HOMESTEAD**
 Homestead Land Holdings Ltd.
 80 Johnson Street, Kingston

rla / architecture
 roderick lahey architect inc.
 56 beech street, ottawa, ontario K1S 3J6
 t. 613.724.9932 f. 613.724.1209 rlaarchitecture.ca


PROJECT TITLE:
1300 McWatters Road
 OTTAWA ONTARIO

SHEET TITLE:
BUILDING ELEVATION

DRAWN: JS	CHECKED: RLA
SCALE: 1:200	SHEET No. A004
PROJECT No. 1706	

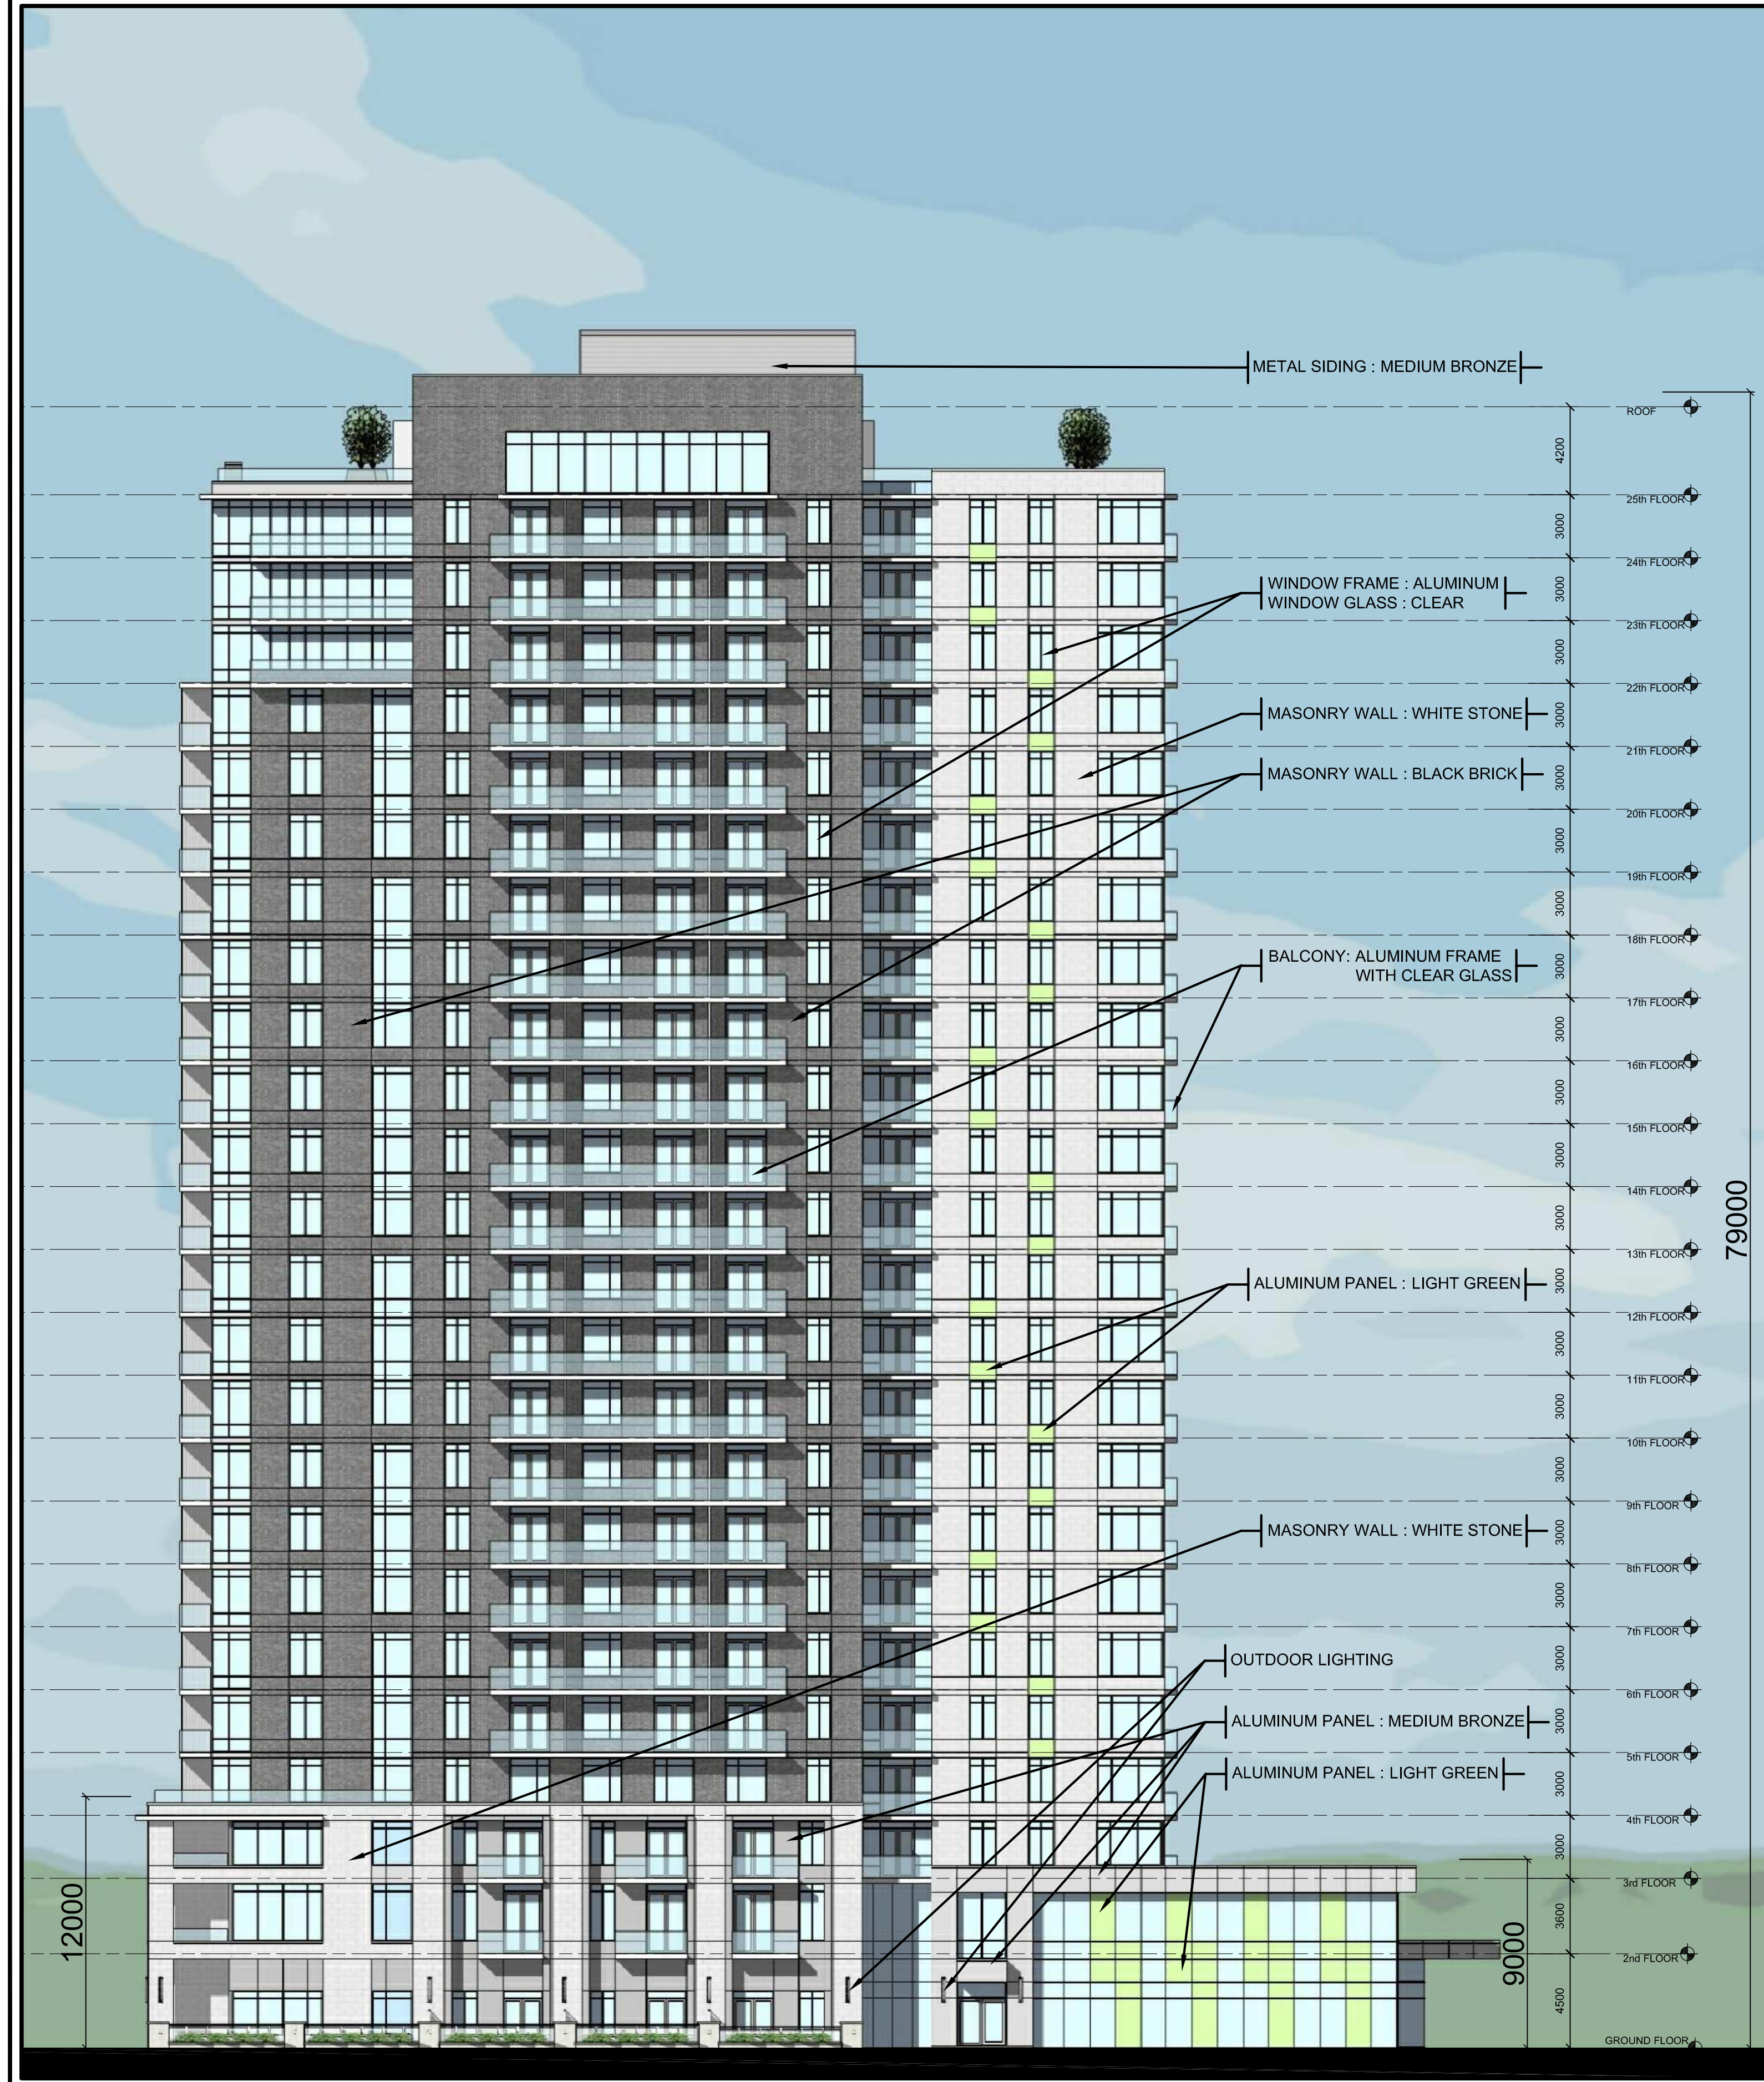

WEST ELEVATION

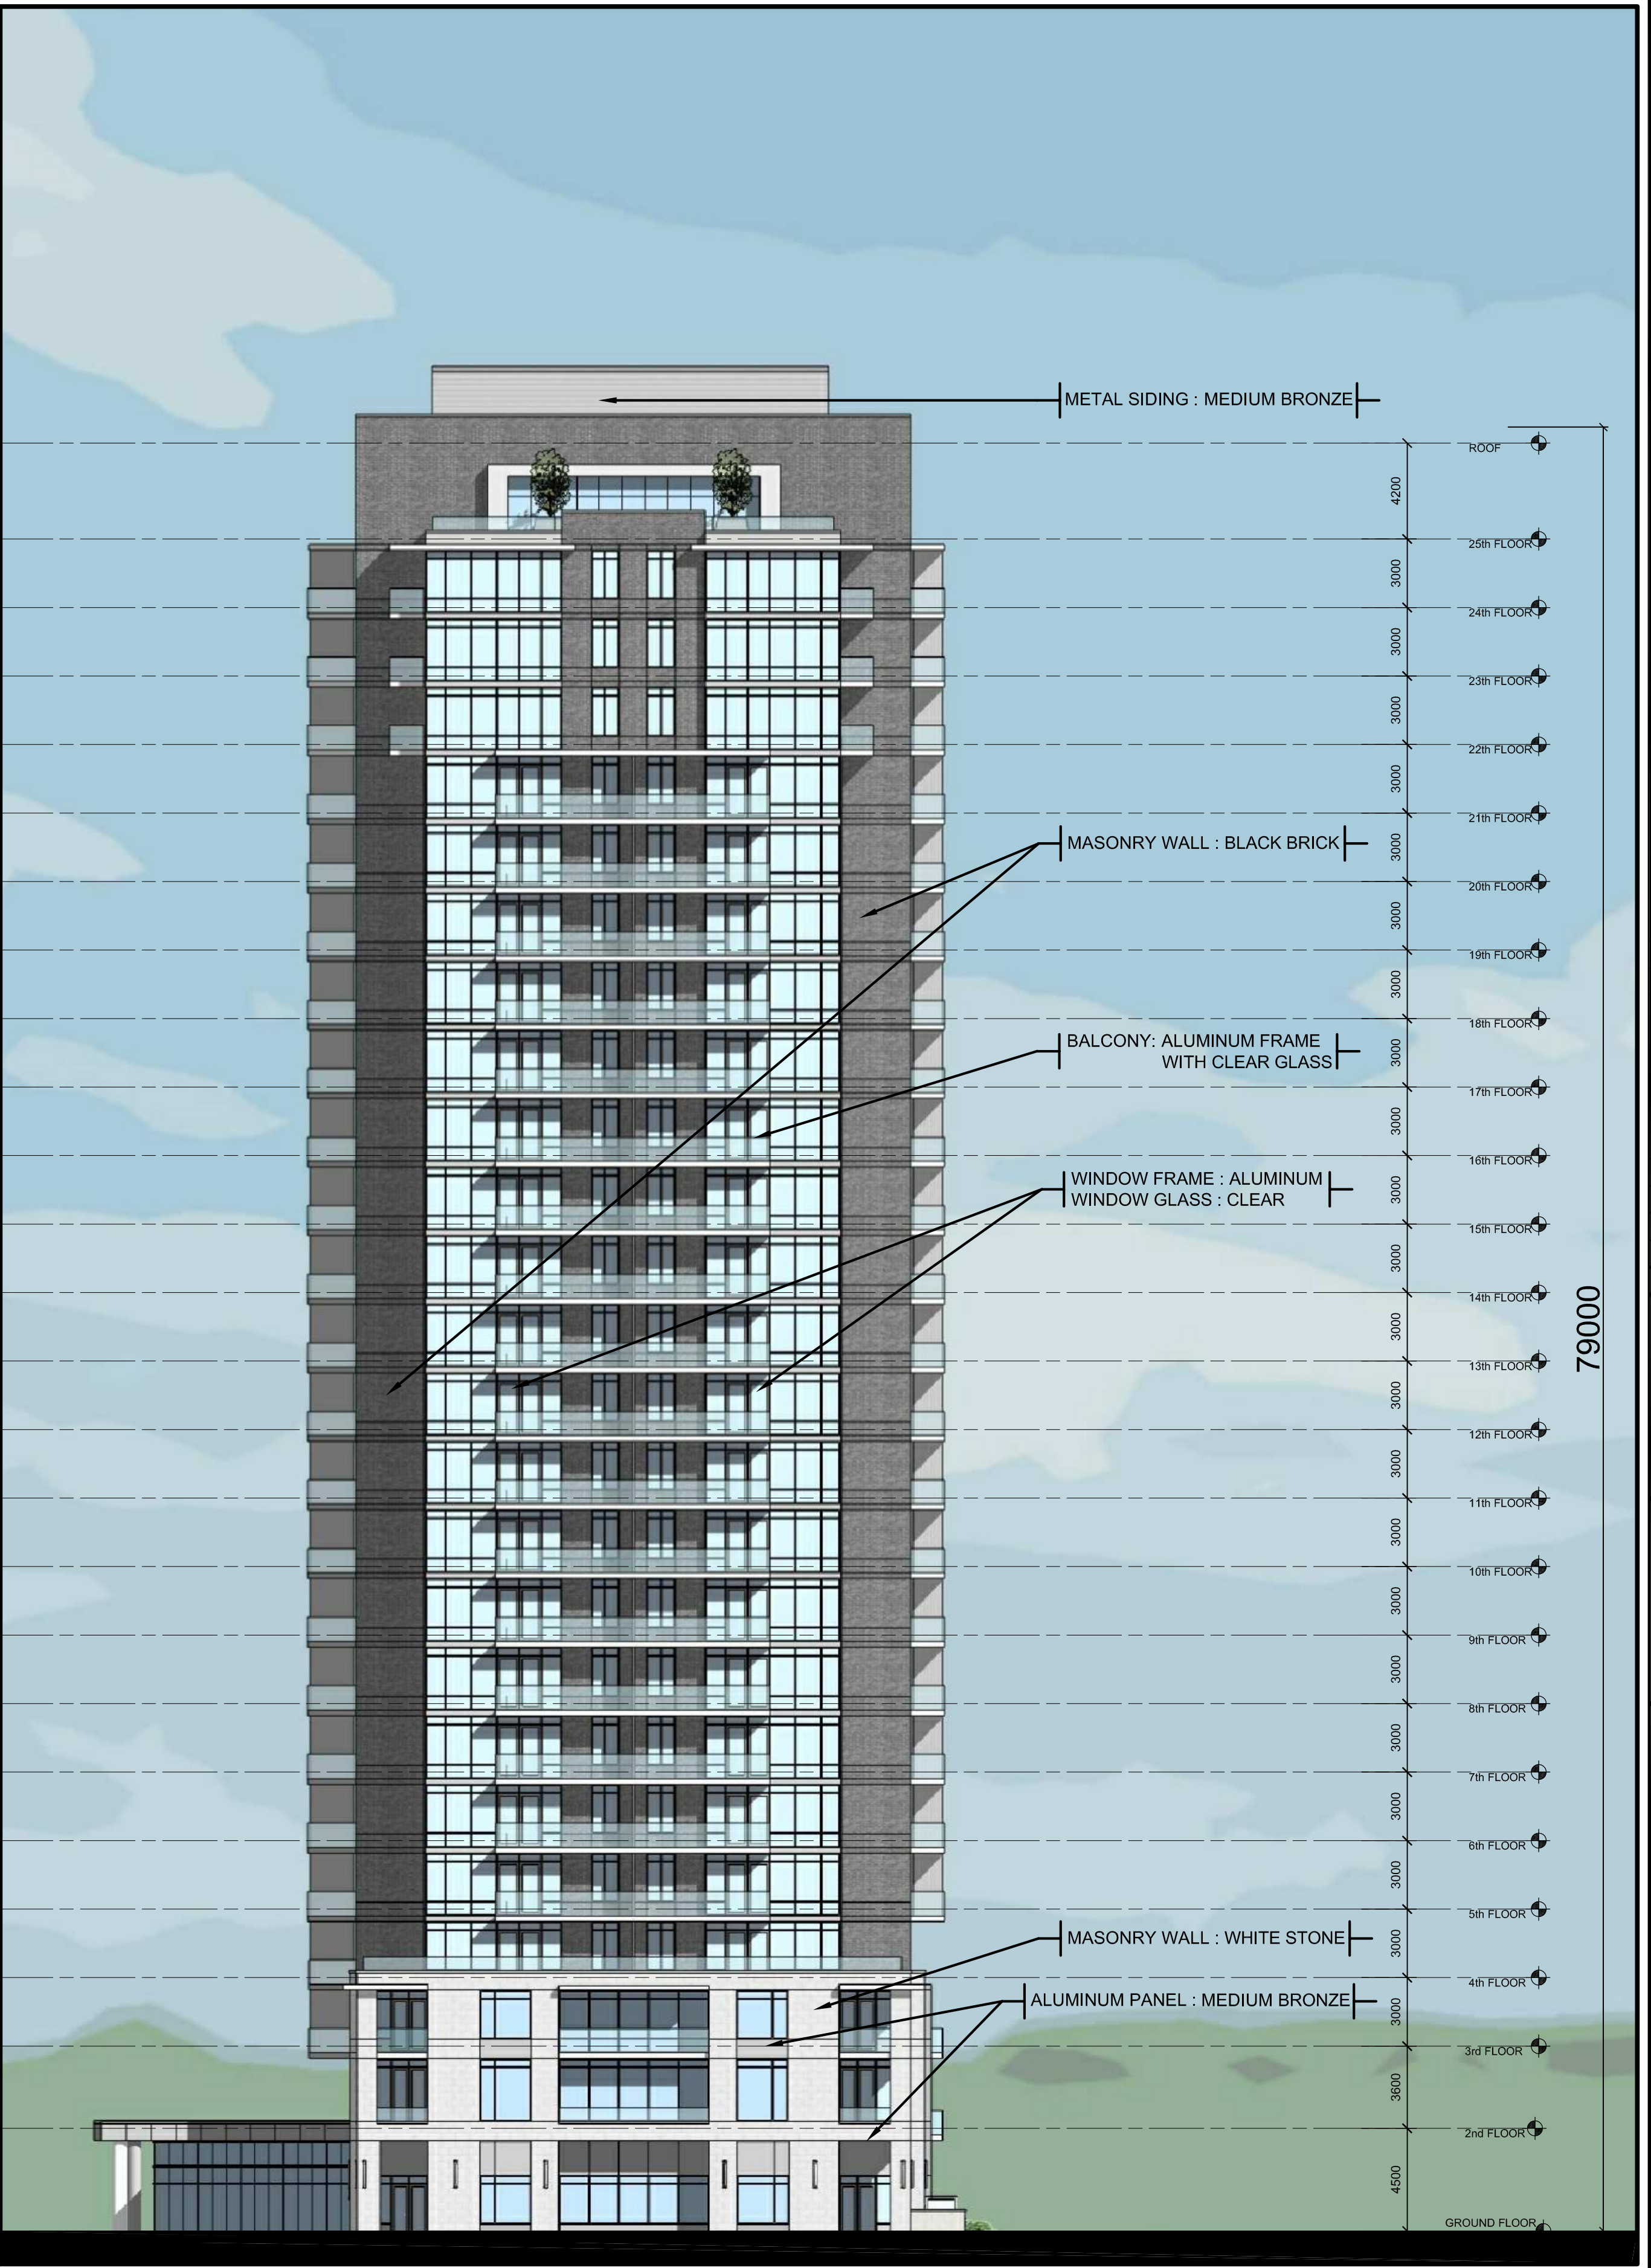

NORTH ELEVATION

IT IS THE RESPONSIBILITY OF THE APPROPRIATE CONTRACTOR TO CHECK AND VERIFY ALL DIMENSIONS ON SITE AND TO REPORT ALL ERRORS AND/OR OMISSIONS TO THE ARCHITECT.
 ALL CONTRACTORS MUST COMPLY WITH ALL PERTINENT CODES AND BY-LAWS.
 THIS DRAWING MAY NOT BE USED FOR CONSTRUCTION UNTIL SIGNED BY THE ARCHITECT.
 DO NOT SCALE DRAWINGS.
 COPYRIGHT RESERVED.

NOTATION SYMBOLS:

- (00) INDICATES DRAWING NOTES, LISTED ON EACH SHEET.
- [00] INDICATES DRAWING NOTES, LISTED ON ELEVATION SHEET.
- (00) INDICATES ASSEMBLY TYPE; REFER TO TYPICAL ASSEMBLIES SCHEDULE.
- (00) INDICATES WINDOW TYPE; REFER TO WINDOW ELEVATIONS AND DETAILS ON A900 SERIES.
- (000) INDICATES DOOR TYPE; REFER TO DOOR SCHEDULE AND DETAILS ON A900 SERIES.
- 1- DETAIL NUMBER
- A000 TITLE SCALE
- DETAIL REFERENCE PAGE

GENERAL NOTES:

- (A) REFER TO TYPICAL ASSEMBLIES SHEET FOR WALL, PARTITION, ROOF CEILING & FLOOR TYPES.
- (B) FOR DOOR TYPES AND HARDWARE REQUIREMENTS REFER TO DOOR SCHEDULE ON A400 SERIES.
- (C) ALL INTERIOR DIMENSIONS ARE TAKEN FROM THE FACE OF STUD.
- (D) ALL EXTERIOR DIMENSIONS ARE TAKEN FROM THE FACE OF STUD OR FACE OF CONCRETE.
- (E) REFER TO WALL TYPES ON SECTION FOR EXTERIOR WALLS, EXT. WALLS TO BE TYPE 'W 7' UNLESS OTHERWISE NOTED.
- (F) ALL INTERIOR PARTITIONS ARE TO BE TYPE 'W 10' UNLESS OTHERWISE NOTED.
- (G) DATA + SECURITY BY OTHERS, CONTRACTOR TO PROVIDE TIMELY ACCESS TO SITE BY SECURITY + DATA SUPPLIER SELECTED BY OWNER.
- (H) ALL GUARDS AND HANDRAILS TO BE INSTALLED IN ACCORDANCE WITH OBC, 9.8.7. AND 9.8.8.

7/		
6/		
5/		
4/		
3/		
2/		
1/		
0/		

No.	Revisor	Date




HOMESTEAD
 Homestead Land Holdings Ltd.
 80 Johnson Street, Kingston

rla / architecture
 roderick lahey architect inc.
 56 beech street, ottawa, ontario K1S 3J6
 t. 613.724.9932 f. 613.724.1209 rlaarchitecture.ca

PROJECT TITLE:
1300 McWatters Road
 OTTAWA ONTARIO

SHEET TITLE:
BUILDING ELEVATIONS

DRAWN: JS	CHECKED: RLA
SCALE: 1:200	SHEET No. A005
PROJECT No. 1706	

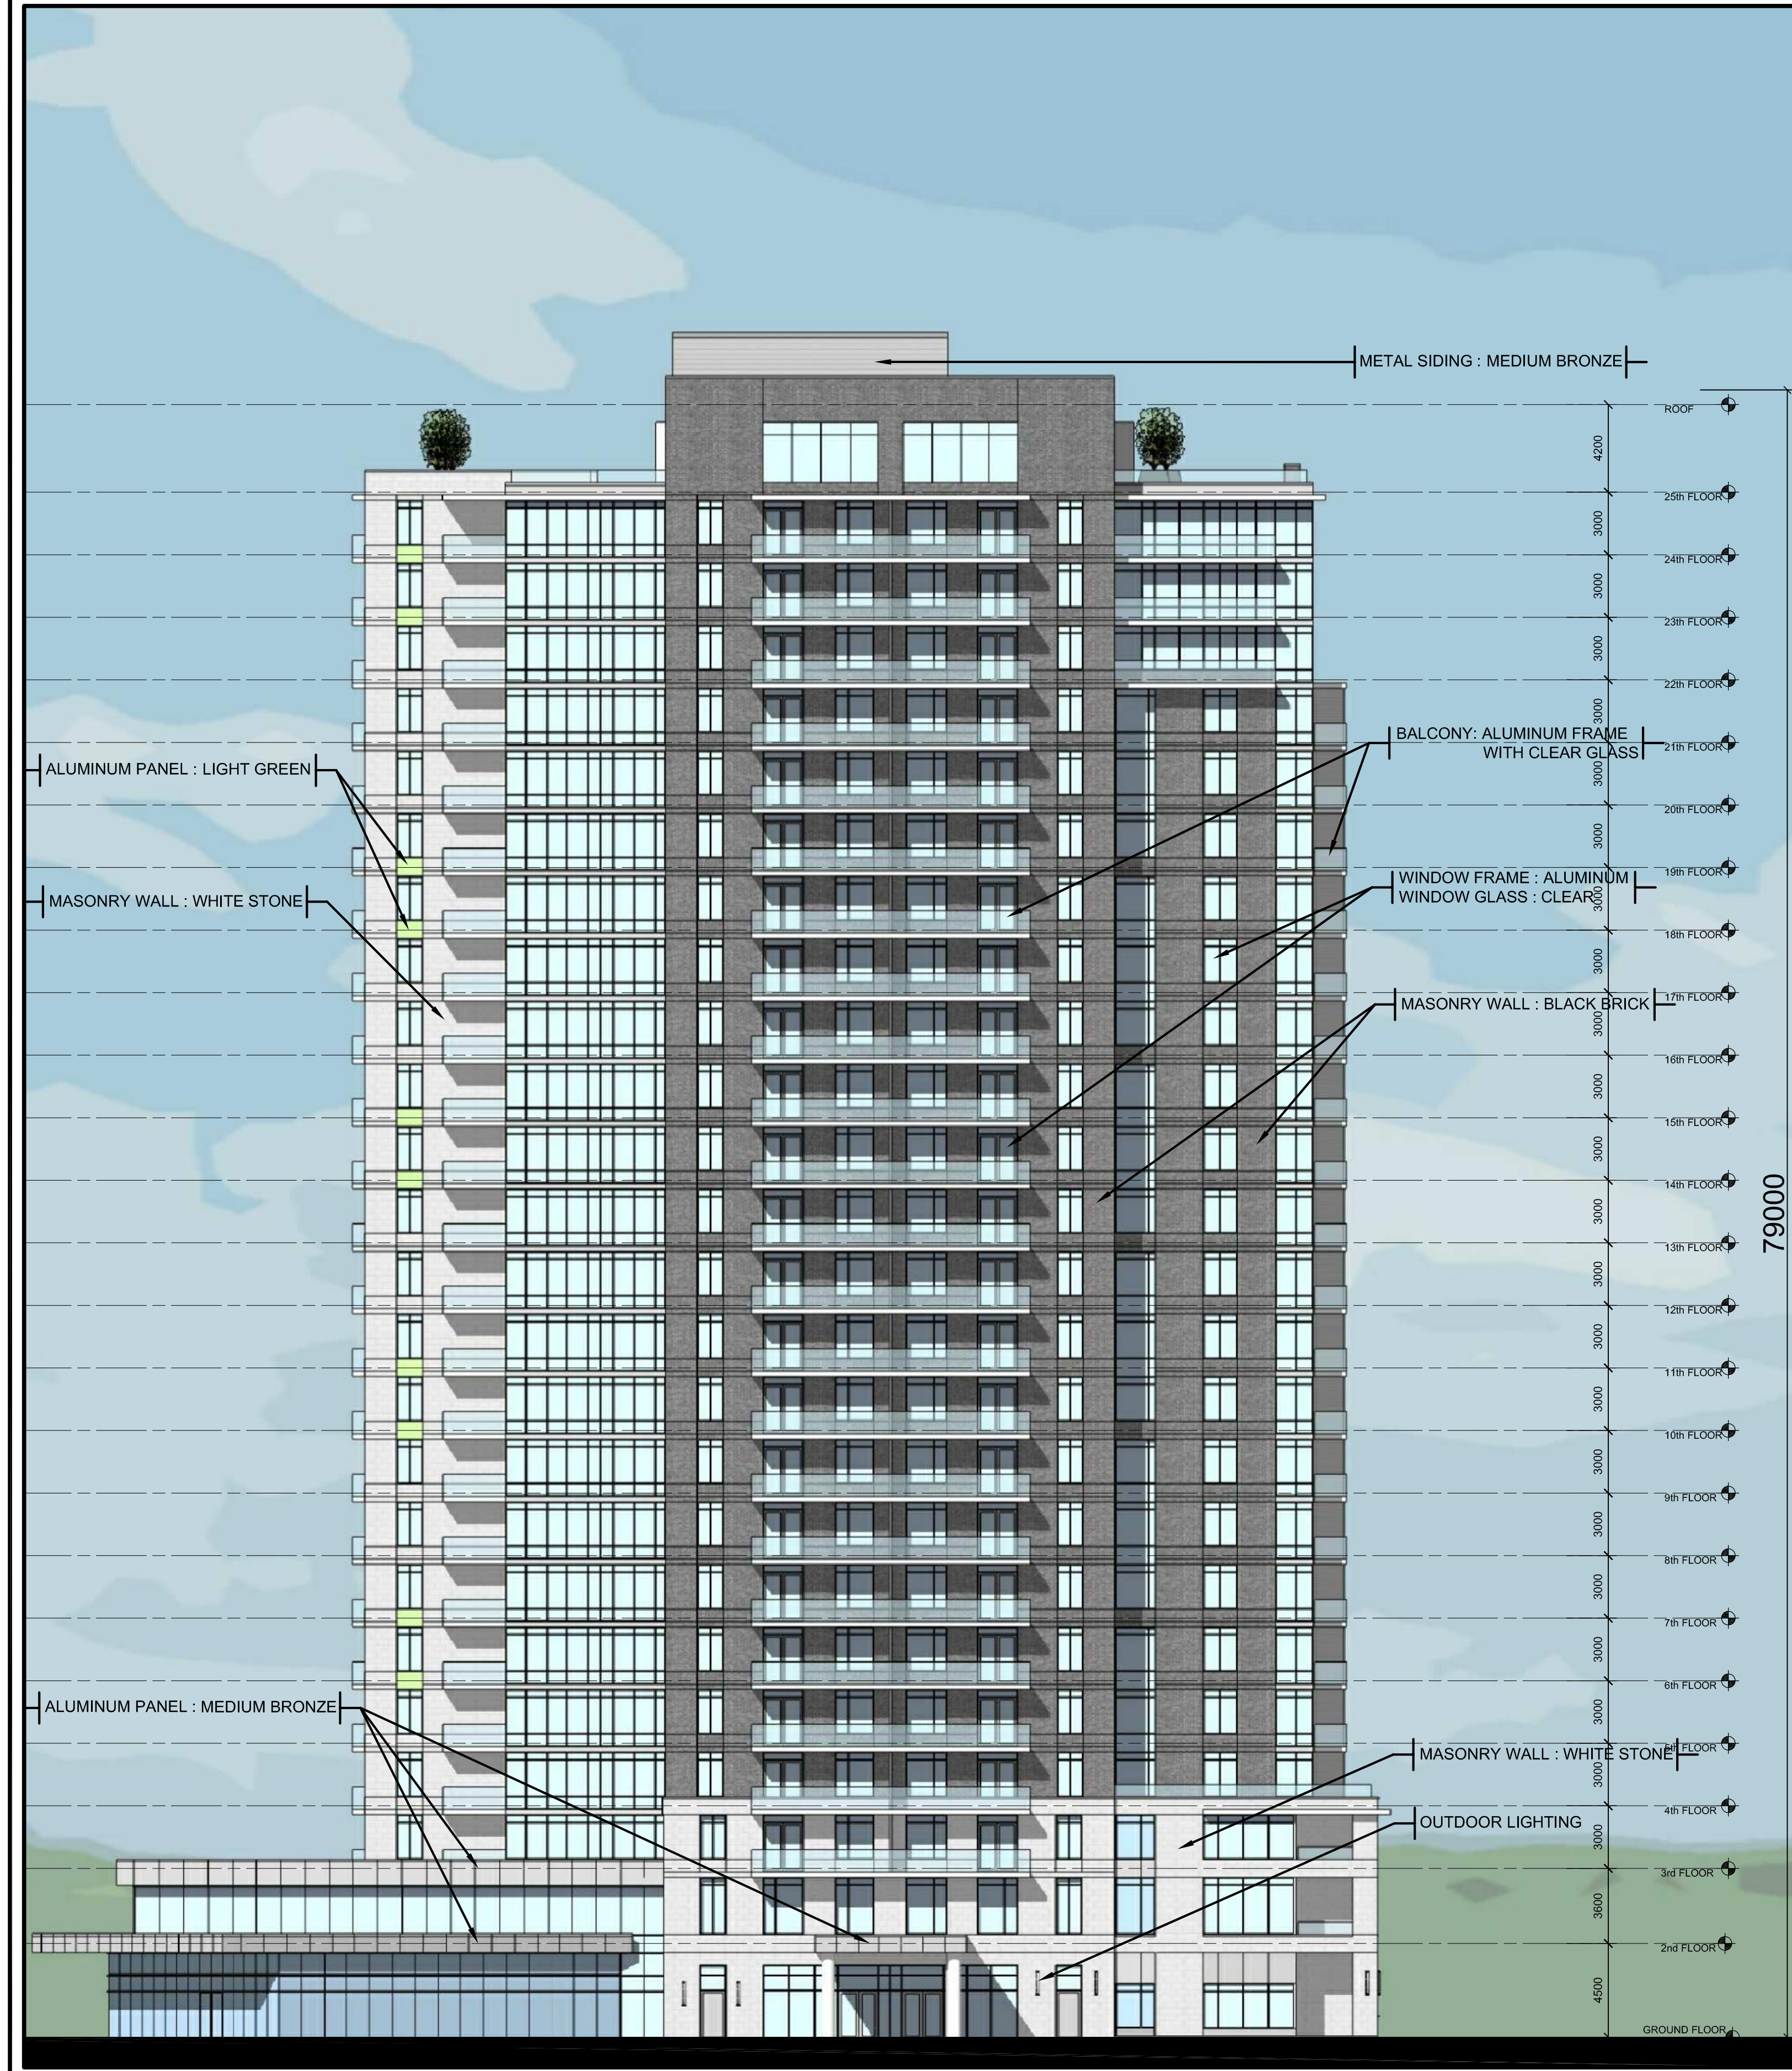

EAST ELEVATION



SOUTH ELEVATION

IT IS THE RESPONSIBILITY OF THE APPROPRIATE CONTRACTOR TO CHECK AND VERIFY ALL DIMENSIONS ON SITE AND TO REPORT ALL ERRORS AND/OR OMISSIONS TO THE ARCHITECT.
 ALL CONTRACTORS MUST COMPLY WITH ALL PERTINENT CODES AND BY-LAWS.
 THIS DRAWING MAY NOT BE USED FOR CONSTRUCTION UNTIL SIGNED BY THE ARCHITECT.
 DO NOT SCALE DRAWINGS.
 COPYRIGHT RESERVED.

NOTATION SYMBOLS:

① INDICATES DRAWING NOTES, LISTED ON EACH SHEET.
 Ⓝ INDICATES DRAWING NOTES, LISTED ON ELEVATION SHEET.
 [] INDICATES ASSEMBLY TYPE; REFER TO TYPICAL ASSEMBLIES SCHEDULE.
 [] INDICATES WINDOW TYPE; REFER TO WINDOW ELEVATIONS AND DETAILS ON A900 SERIES.
 [] INDICATES DOOR TYPE; REFER TO DOOR SCHEDULE AND DETAILS ON A900 SERIES.
 —DETAIL NUMBER
 1
 A000 TITLE SCALE
 —DETAIL REFERENCE PAGE

GENERAL NOTES:

A REFER TO TYPICAL ASSEMBLIES SHEET FOR WALL PARTITION, ROOF CEILING & FLOOR TYPES.
 B FOR DOOR TYPES AND HARDWARE REQUIREMENTS REFER TO DOOR SCHEDULE ON A400 SERIES.
 C ALL INTERIOR DIMENSIONS ARE TAKEN FROM THE FACE OF STUD.
 D ALL EXTERIOR DIMENSIONS ARE TAKEN FROM THE FACE OF STUD OR FACE OF CONCRETE.
 E REFER TO WALL TYPES ON SECTION FOR EXTERIOR WALLS, EXT. WALLS TO BE TYPE 'W7' UNLESS OTHERWISE NOTED.
 F ALL INTERIOR PARTITIONS ARE TO BE TYPE 'W10' UNLESS OTHERWISE NOTED.
 G DATA + SECURITY BY OTHERS, CONTRACTOR TO PROVIDE TIMELY ACCESS TO SITE BY SECURITY + DATA SUPPLIER SELECTED BY OWNER.
 H ALL GUARDS AND HANDRAILS TO BE INSTALLED IN ACCORDANCE WITH OBC, 9.8.7. AND 9.8.8.

No.	Revisor	Date
1		
2		
3		
4		
5		
6		
7		
8		
9		
10		

<p>ARCHITECT SEAL:</p>		<p>NORTH ARROW:</p>	
------------------------	--	---------------------	--

CLIENT:

HOMESTEAD

Homestead Land Holdings Ltd.
 80 Johnson Street, Kingston

rla / architecture
 roderick lahey architect inc.

56 beech street, ottawa, ontario K1S 3J6
 t. 613.724.9932 f. 613.724.1209 rlaarchitecture.ca

PROJECT TITLE:

1300 McWatters Road

OTTAWA ONTARIO

SHEET TITLE:

PERSPECTIVES

<p>DRAWN:</p> <p>JS</p>	<p>CHECKED:</p> <p>RLA</p>
<p>SCALE:</p> <p>N/A</p>	<p>SHEET No.</p> <p>A006</p>
<p>PROJECT No.</p> <p>1706</p>	





IT IS THE RESPONSIBILITY OF THE APPROPRIATE CONTRACTOR TO CHECK AND VERIFY ALL DIMENSIONS ON SITE AND TO REPORT ALL ERRORS AND/OR OMISSIONS TO THE ARCHITECT.
 ALL CONTRACTORS MUST COMPLY WITH ALL PERTINENT CODES AND BY-LAWS.
 THIS DRAWING MAY NOT BE USED FOR CONSTRUCTION UNTIL SIGNED BY THE ARCHITECT.
 DO NOT SCALE DRAWINGS.
 COPYRIGHT RESERVED.

NOTATION SYMBOLS:

- ⓪ INDICATES DRAWING NOTES, LISTED ON EACH SHEET.
- ⓪ INDICATES DRAWING NOTES, LISTED ON ELEVATION SHEET.
- ⓪ INDICATES ASSEMBLY TYPE; REFER TO TYPICAL ASSEMBLIES SCHEDULE.
- ⓪ INDICATES WINDOW TYPE; REFER TO WINDOW ELEVATIONS AND DETAILS ON A900 SERIES.
- ⓪ INDICATES DOOR TYPE; REFER TO DOOR SCHEDULE AND DETAILS ON A900 SERIES.

— DETAIL NUMBER
 1 TITLE SCALE
 A000 — DETAIL REFERENCE PAGE

GENERAL NOTES:

- (A) REFER TO TYPICAL ASSEMBLIES SHEET FOR WALL PARTITION, ROOF CEILING & FLOOR TYPES.
- (B) FOR DOOR TYPES AND HARDWARE REQUIREMENTS REFER TO DOOR SCHEDULE ON A400 SERIES.
- (C) ALL INTERIOR DIMENSIONS ARE TAKEN FROM THE FACE OF STUD.
- (D) ALL EXTERIOR DIMENSIONS ARE TAKEN FROM THE FACE OF STUD OR FACE OF CONCRETE.
- (E) REFER TO WALL TYPES ON SECTION FOR EXTERIOR WALLS, EXT. WALLS TO BE TYPE 'W 7' UNLESS OTHERWISE NOTED.
- (F) ALL INTERIOR PARTITIONS ARE TO BE TYPE 'W 10' UNLESS OTHERWISE NOTED.
- (G) DATA + SECURITY BY OTHERS, CONTRACTOR TO PROVIDE TIMELY ACCESS TO SITE BY SECURITY + DATA SUPPLIER SELECTED BY OWNER.
- (H) ALL GUARDS AND HANDRAILS TO BE INSTALLED IN ACCORDANCE WITH OBC, 9.8.7, AND 9.8.8.

Δ		
Δ		
Δ		
Δ	ISSUED FOR SITE PLAN CONTROL - 2nd	2022-06-10
Δ	ISSUED FOR SITE PLAN CONTROL	2022-01-06
Δ	ISSUED FOR REZONING APPLICATION	2021-12-15
No.	Revisor	Date

ARCHITECT SEAL:  NORTH ARROW: 

CLIENT:
HOMESTEAD
 Homestead Land Holdings Ltd.
 80 Johnson Street, Kingston

rla / architecture
 roderick lahey architect inc.
 56 beech street, ottawa, ontario K1S 3J6
 t. 613.724.9932 f. 613.724.1209 rlaarchitecture.ca

PROJECT TITLE:
1300 McWatters Road
 OTTAWA ONTARIO

SHEET TITLE:
PERSPECTIVES

DRAWN: JS	CHECKED: RLA
SCALE: N/A	SHEET No. A007
PROJECT No. 1706	


IT IS THE RESPONSIBILITY OF THE APPROPRIATE CONTRACTOR TO CHECK AND VERIFY ALL DIMENSIONS ON SITE AND TO REPORT ALL ERRORS AND/OR OMISSIONS TO THE ARCHITECT.
ALL CONTRACTORS MUST COMPLY WITH ALL PERTINENT CODES AND BY-LAWS.
THIS DRAWING MAY NOT BE USED FOR CONSTRUCTION UNTIL SIGNED BY THE ARCHITECT.
DO NOT SCALE DRAWINGS.
COPYRIGHT RESERVED.

NOTATION SYMBOLS:


(00) INDICATES DRAWING NOTES, LISTED ON EACH SHEET.
[00] INDICATES DRAWING NOTES, LISTED ON ELEVATION SHEET.
[00] INDICATES ASSEMBLY TYPE; REFER TO TYPICAL ASSEMBLIES SCHEDULE.
[00] INDICATES WINDOW TYPE; REFER TO WINDOW ELEVATIONS AND DETAILS ON A900 SERIES.
[000] INDICATES DOOR TYPE; REFER TO DOOR SCHEDULE AND DETAILS ON A900 SERIES.
[000] INDICATES DOOR TYPE; REFER TO DOOR SCHEDULE AND DETAILS ON A900 SERIES.
① _____ TITLE _____ SCALE
① _____ DETAIL REFERENCE PAGE

GENERAL NOTES:


(A) REFER TO TYPICAL ASSEMBLIES SHEET FOR WALL PARTITION, ROOF CEILING & FLOOR TYPES.
(B) FOR DOOR TYPES AND HARDWARE REQUIREMENTS REFER TO DOOR SCHEDULE ON A400 SERIES.
(C) ALL INTERIOR DIMENSIONS ARE TAKEN FROM THE FACE OF STUD.
(D) ALL EXTERIOR DIMENSIONS ARE TAKEN FROM THE FACE OF STUD OR FACE OF CONCRETE.
(E) REFER TO WALL TYPES ON SECTION FOR EXTERIOR WALLS, EXT. WALLS TO BE TYPE 'W 7' UNLESS OTHERWISE NOTED.
(F) ALL INTERIOR PARTITIONS ARE TO BE TYPE 'W 10' UNLESS OTHERWISE NOTED.
(G) DATA + SECURITY BY OTHERS, CONTRACTOR TO PROVIDE TIMELY ACCESS TO SITE BY SECURITY + DATA SUPPLIER SELECTED BY OWNER.
(H) ALL GUARDS AND HANDRAILS TO BE INSTALLED IN ACCORDANCE WITH OBC, 9.8.7, AND 9.8.8.

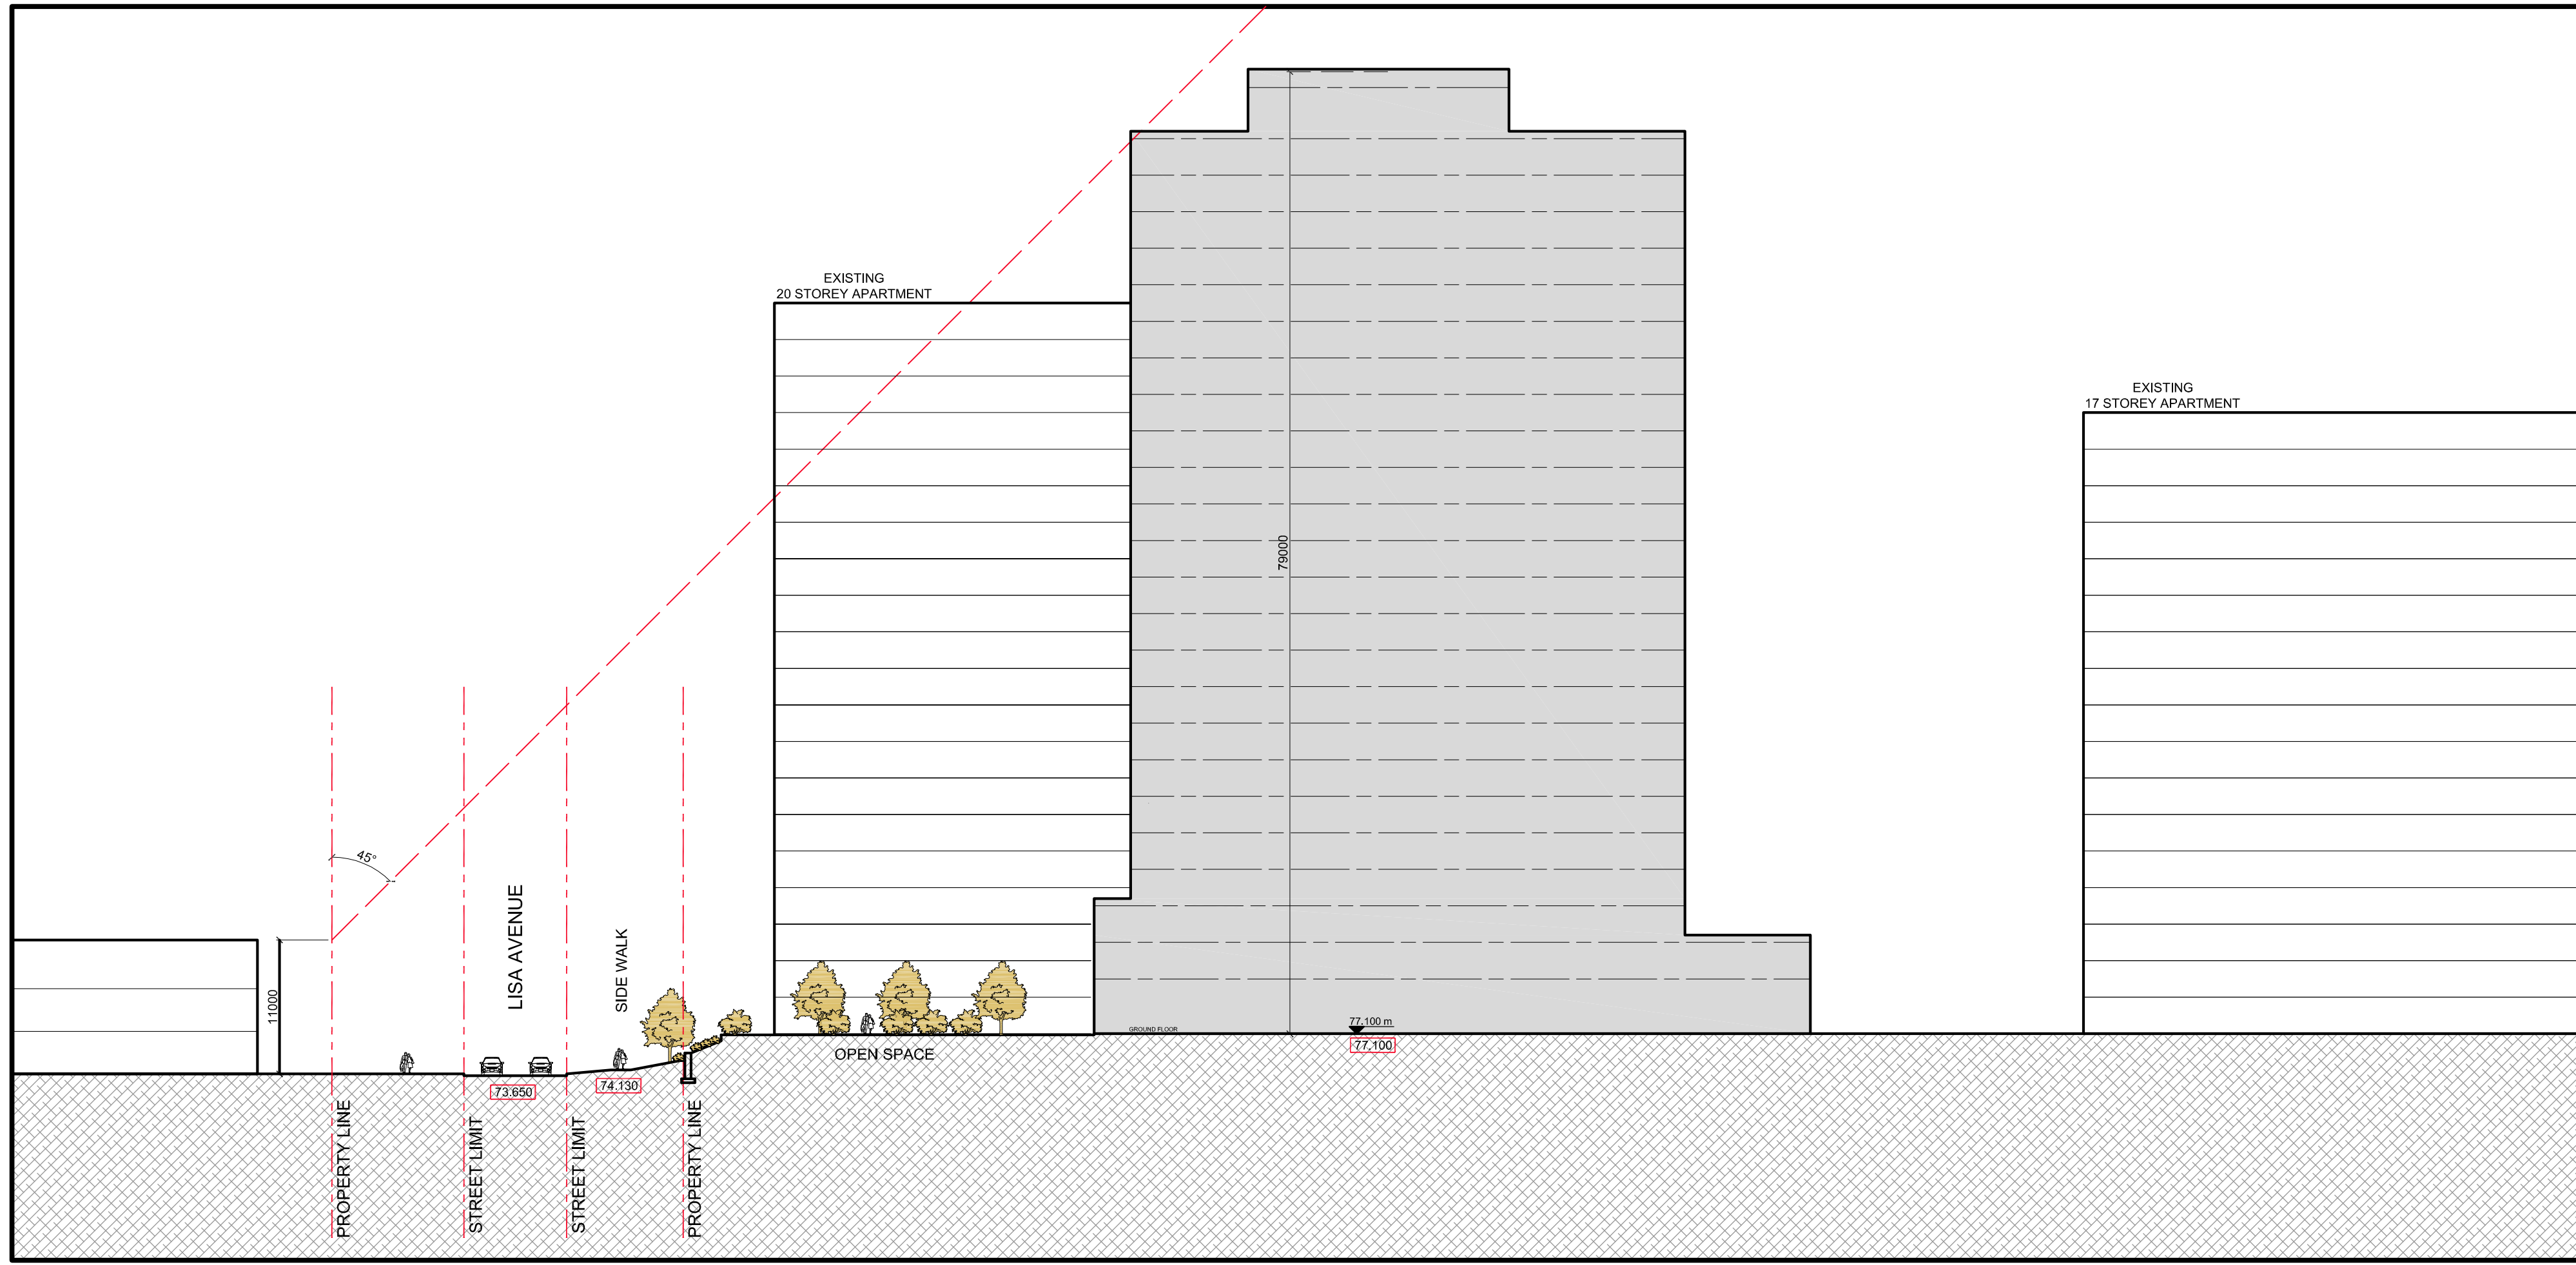


STREET SECTION 1

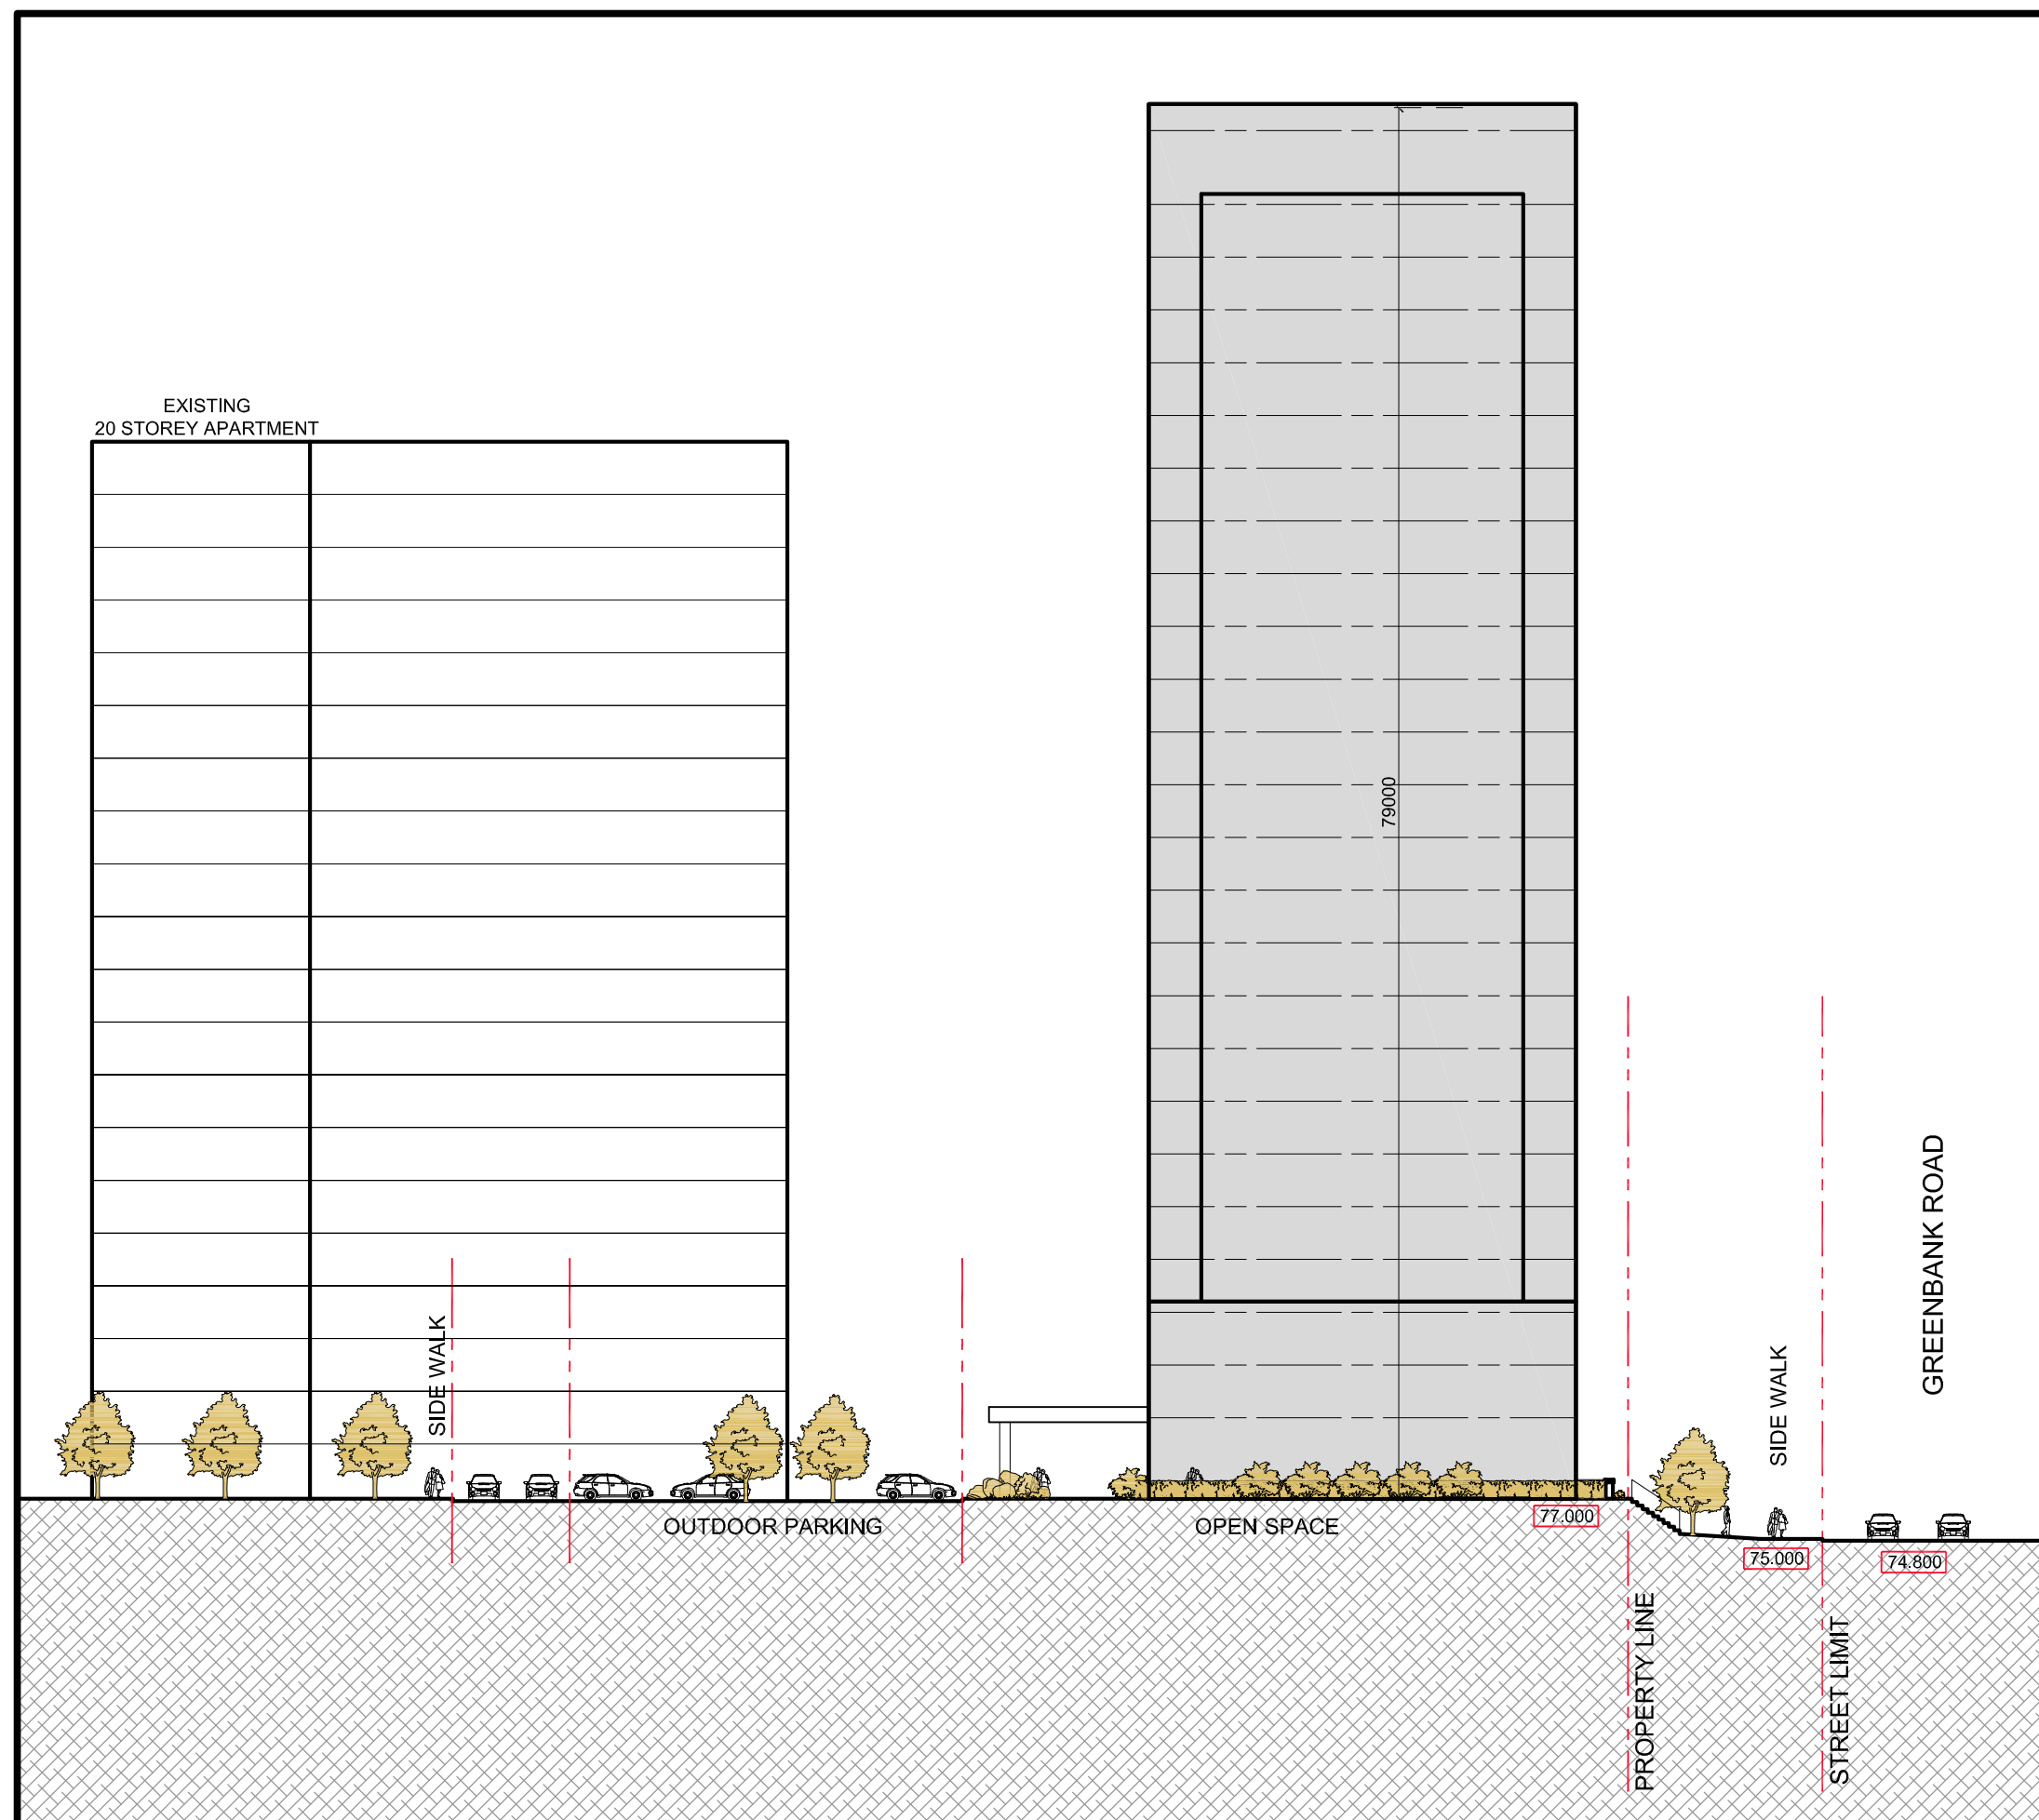

STREET SECTION 2

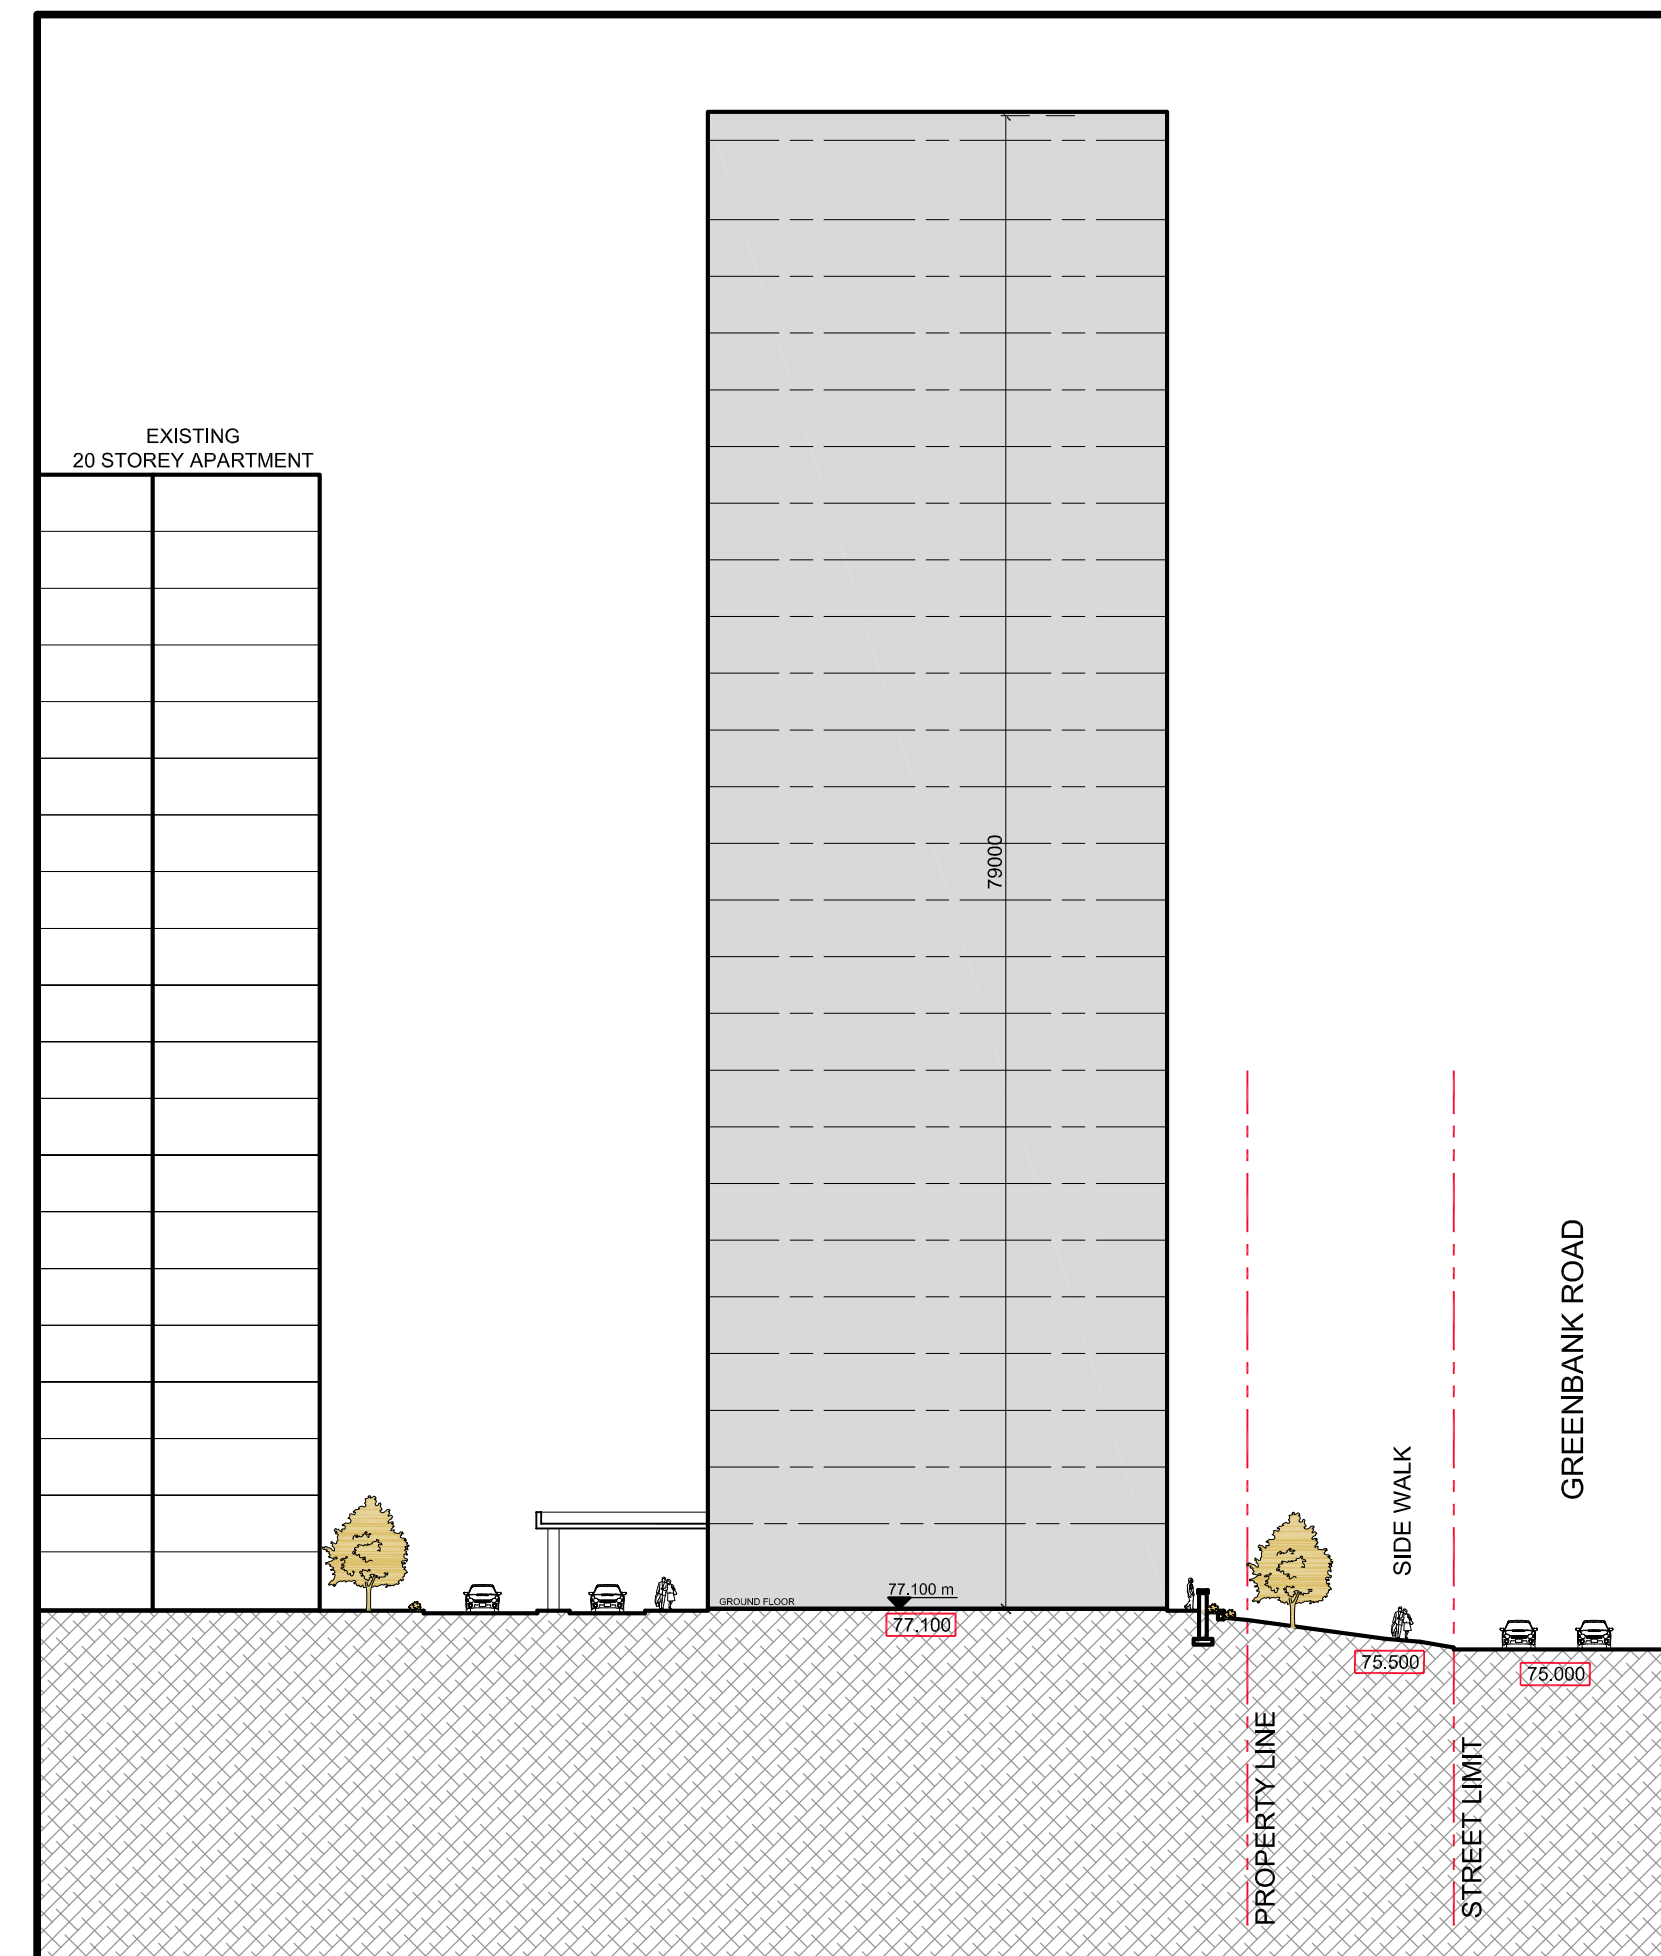

STREET SECTION 3

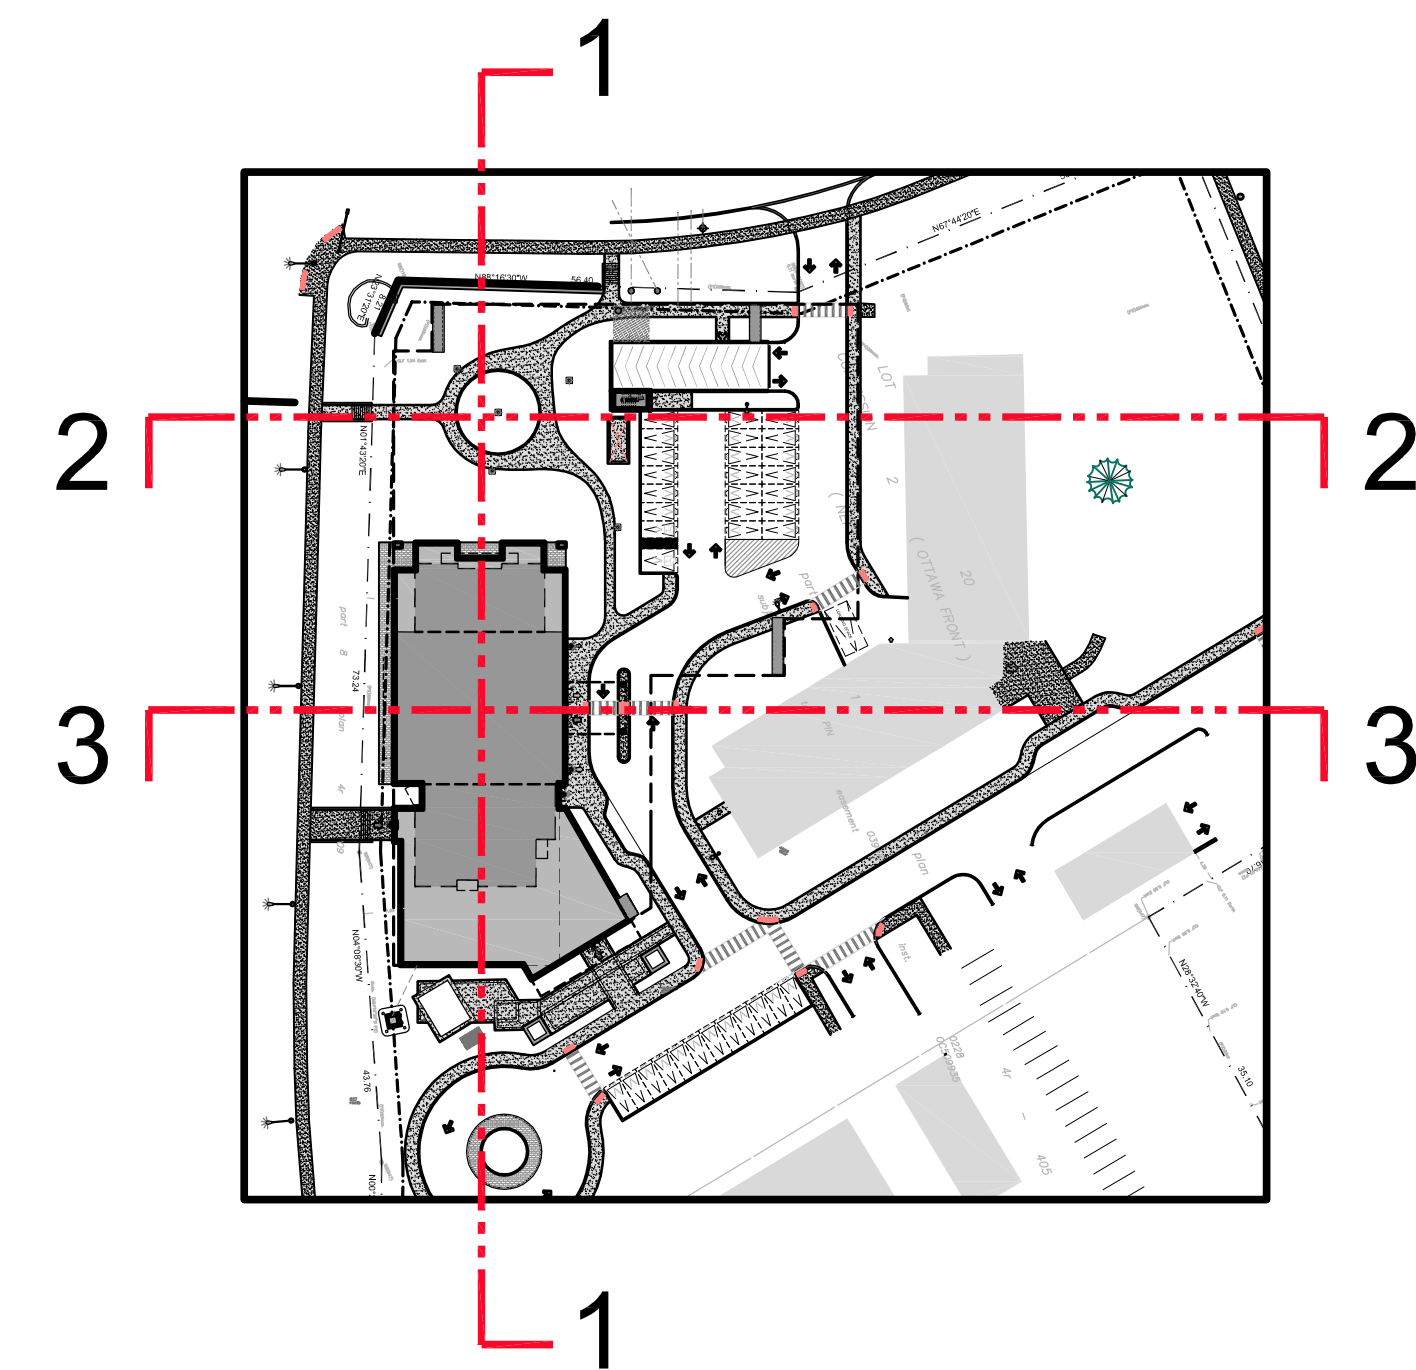

No.	Revisor	Date
1		
2		
3		
4		
5		
6		
7		
8		
9		
10		

ISSUED FOR SITE PLAN CONTROL - 2nd 2022-06-10
ISSUED FOR SITE PLAN CONTROL 2022-01-06
ISSUED FOR REZONING APPLICATION 2021-12-15

ARCHITECT SEAL:	NORTH ARROW:

CLIENT:
HOMESTEAD
Homestead Land Holdings Ltd.
80 Johnson Street, Kingston


rla / architecture
roderick lahey architect inc.
56 beech street, ottawa, ontario K1S 3J6
t. 613.724.9932 f. 613.724.1209 rlaarchitecture.ca

PROJECT TITLE:
1300 McWatters Road
OTTAWA ONTARIO


SHEET TITLE:
STREET SECTIONS

DRAWN: JS	CHECKED: RLA
SCALE: N/A	SHEET No. A008
PROJECT No. 1706	

JUNE 21, DST

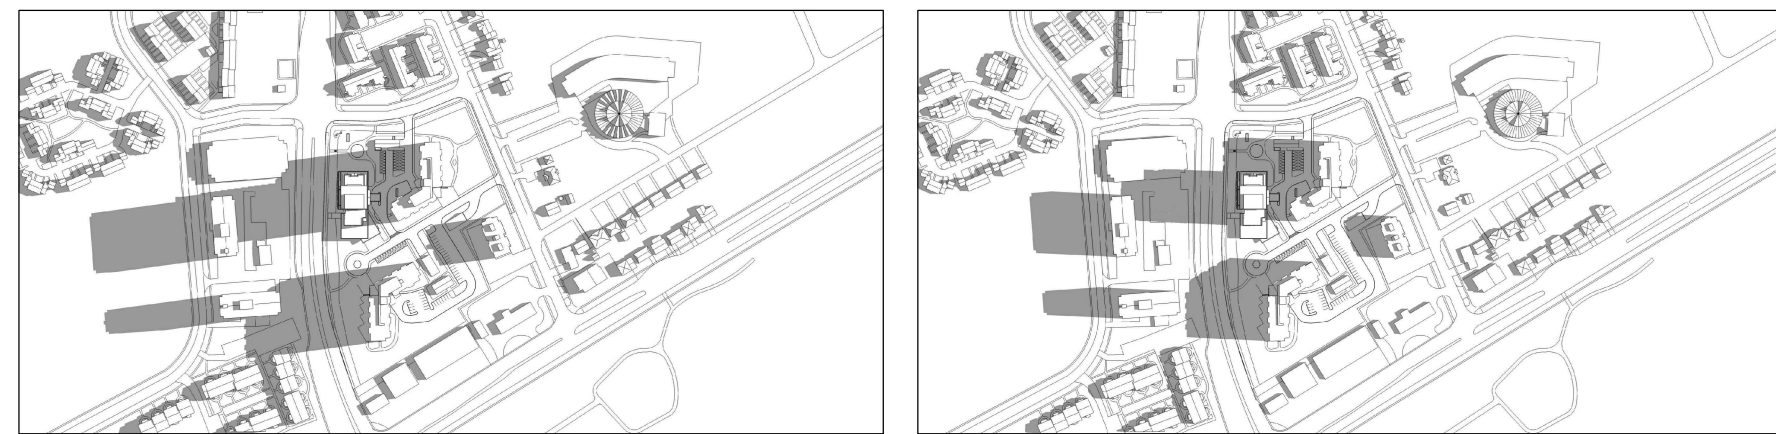

8:00 am

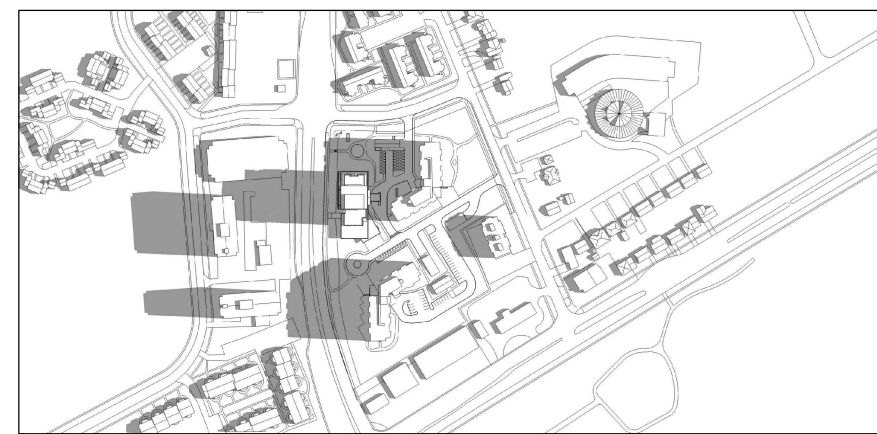

9:00 am



10:00 am



11:00 am



12:00 pm



1:00 pm



2:00 pm



3:00 pm




4:00 pm




5:00 pm




6:00 pm

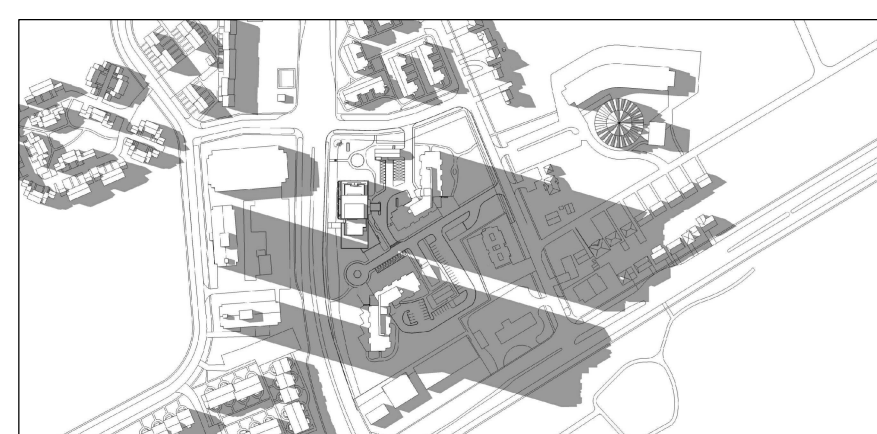

7:00 pm

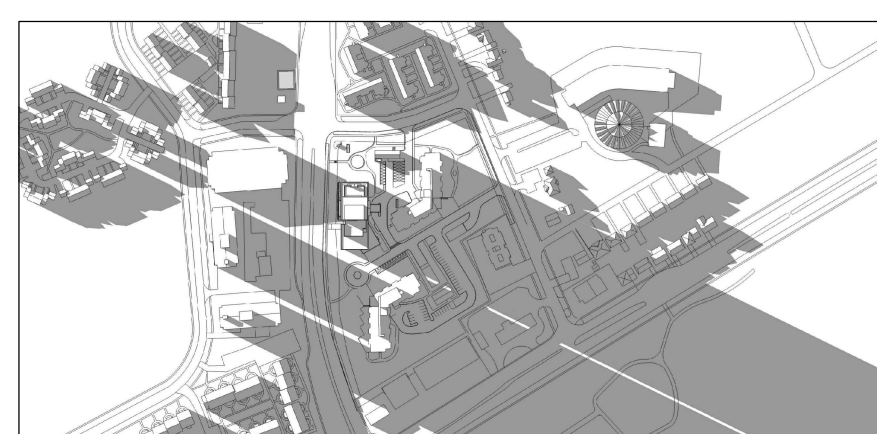


8:00 pm

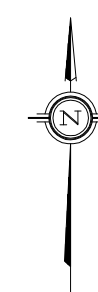


SEPTEMBER 21, DST




8:00 am

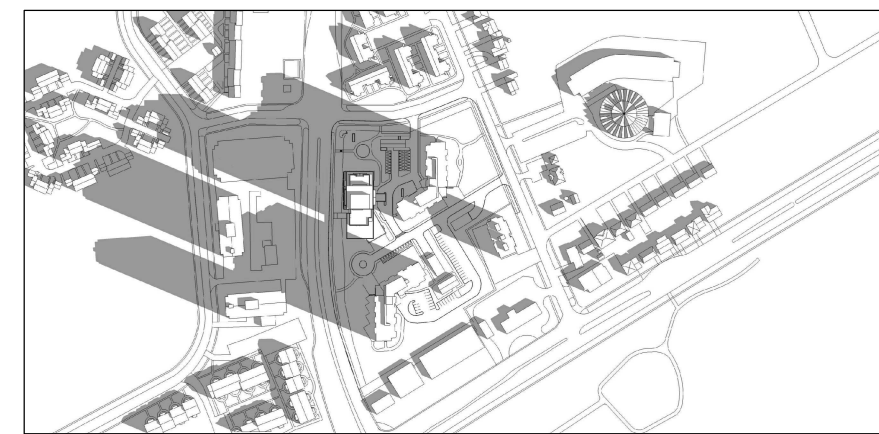


9:00 am

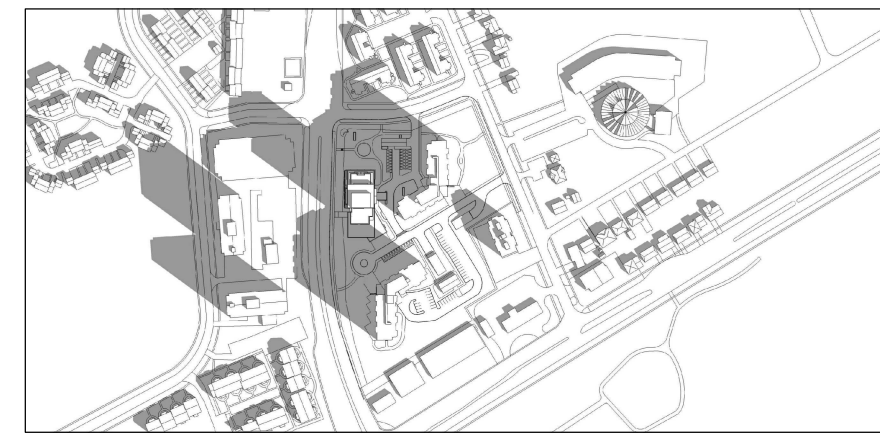


10:00 am

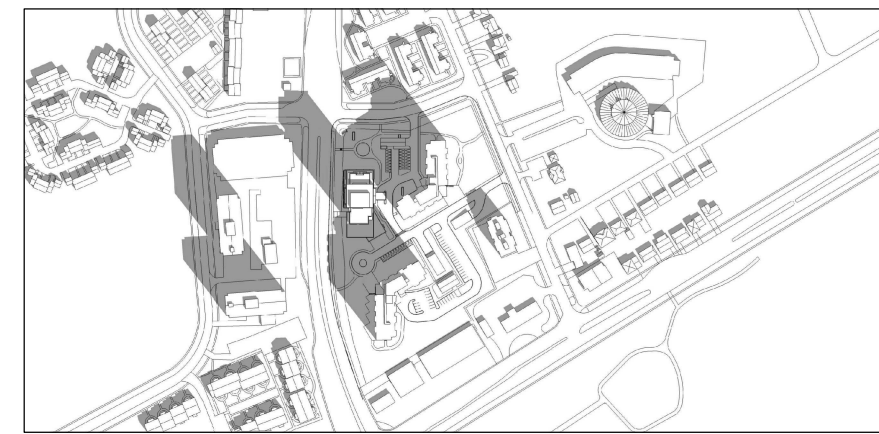

11:00 am

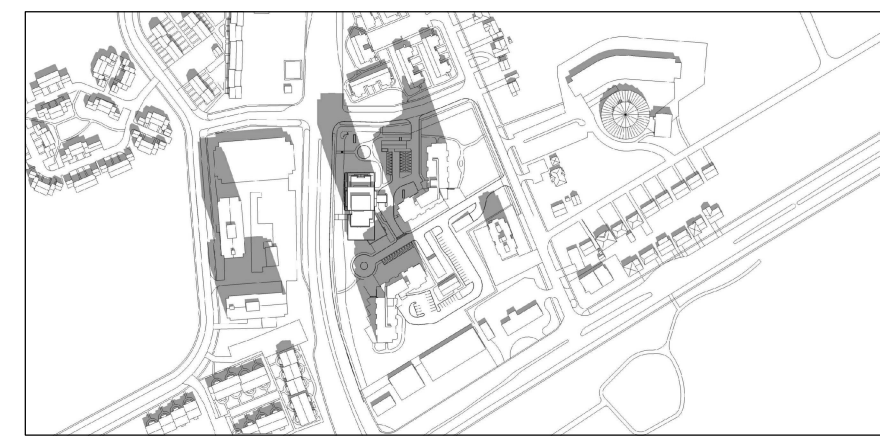


12:00 pm

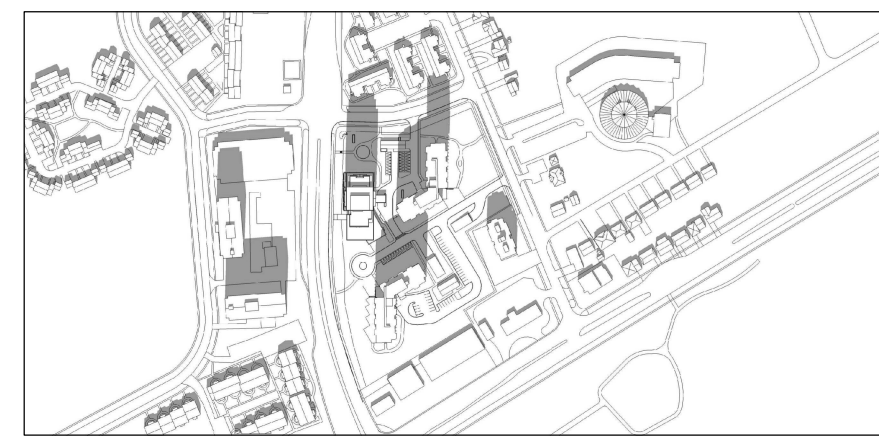


1:00 pm




2:00 pm

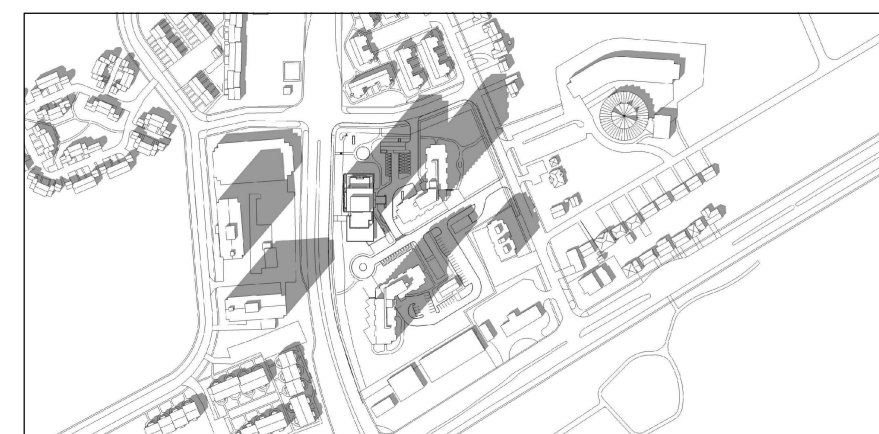


3:00 pm

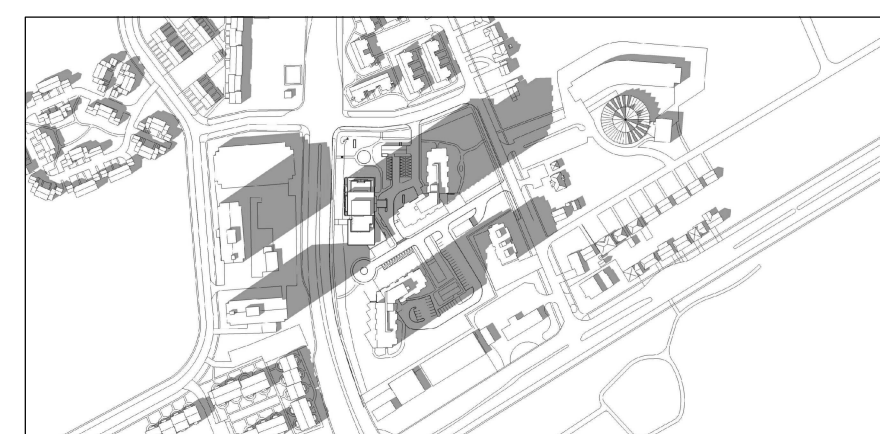


4:00 pm

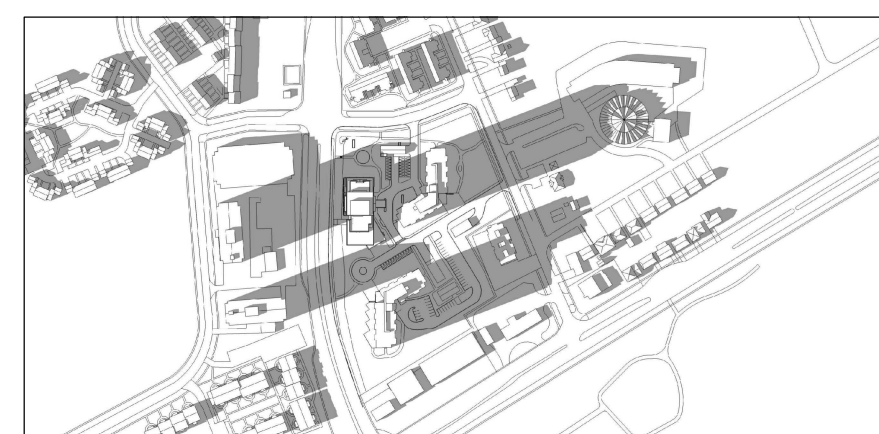


5:00 pm

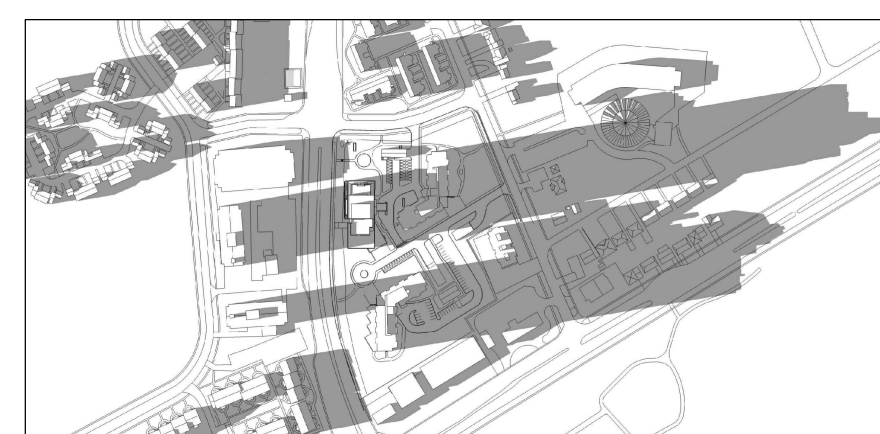


6:00 pm

 

7:00 pm

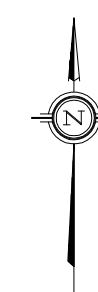

DECEMBER 21

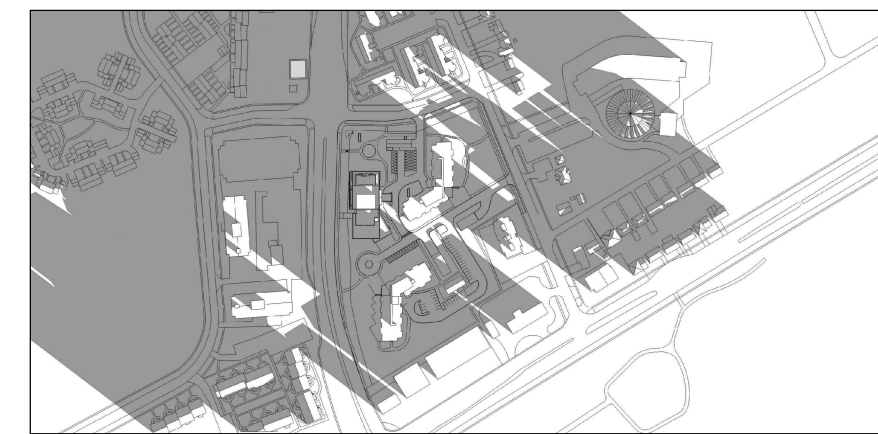

8:00 am



9:00 am




10:00 am




11:00 am



12:00 pm

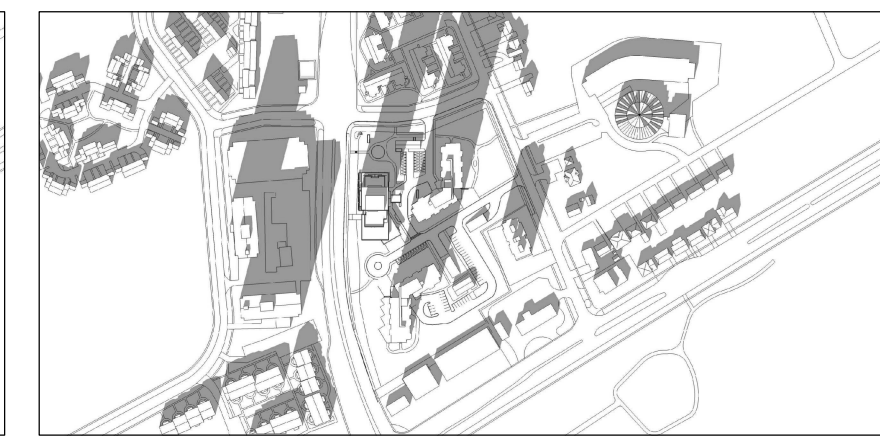

1:00 pm

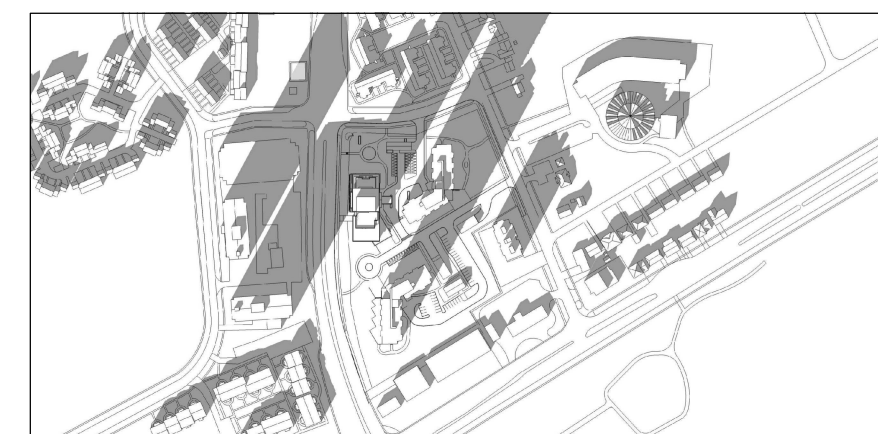


2:00 pm




3:00 pm



4:00 pm

 

5:00 pm

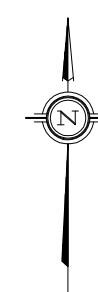

IT IS THE RESPONSIBILITY OF THE APPROPRIATE CONTRACTOR TO CHECK AND VERIFY ALL DIMENSIONS ON SITE AND TO REPORT ALL ERRORS AND/OR OMISSIONS TO THE ARCHITECT.
ALL CONTRACTORS MUST COMPLY WITH ALL PERTINENT CODES AND BY-LAWS.
THIS DRAWING MAY NOT BE USED FOR CONSTRUCTION UNTIL SIGNED BY THE ARCHITECT.
DO NOT SCALE DRAWINGS.
COPYRIGHT RESERVED.

NOTATION SYMBOLS:

- (00) INDICATES DRAWING NOTES, LISTED ON EACH SHEET.
- (00) INDICATES DRAWING NOTES, LISTED ON ELEVATION SHEET.
- (00) INDICATES ASSEMBLY TYPE; REFER TO TYPICAL ASSEMBLIES SCHEDULE.
- (00) INDICATES WINDOW TYPE; REFER TO WINDOW ELEVATIONS AND DETAILS ON A900 SERIES.
- 000 INDICATES DOOR TYPE; REFER TO DOOR SCHEDULE AND DETAILS ON A900 SERIES.

1
A000 TITLE SCALE
DETAIL REFERENCE PAGE

GENERAL NOTES:

- (A) REFER TO TYPICAL ASSEMBLIES SHEET FOR WALL PARTITION, ROOF CEILING & FLOOR TYPES.
- (B) FOR DOOR TYPES AND HARDWARE REQUIREMENTS REFER TO DOOR SCHEDULE ON A400 SERIES.
- (C) ALL INTERIOR DIMENSIONS ARE TAKEN FROM THE FACE OF STUD.
- (D) ALL EXTERIOR DIMENSIONS ARE TAKEN FROM THE FACE OF STUD OR FACE OF CONCRETE.
- (E) REFER TO WALL TYPES ON SECTION FOR EXTERIOR WALLS, EXT. WALLS TO BE TYPE 'W 7' UNLESS OTHERWISE NOTED.
- (F) ALL INTERIOR PARTITIONS ARE TO BE TYPE 'W 10' UNLESS OTHERWISE NOTED.
- (G) DATA + SECURITY BY OTHERS, CONTRACTOR TO PROVIDE TIMELY ACCESS TO SITE BY SECURITY + DATA SUPPLIER SELECTED BY OWNER.
- (H) ALL GUARDS AND HANDRAILS TO BE INSTALLED IN ACCORDANCE WITH OBC, 9.8.7, AND 9.8.8.

7		
6		
5		
4		
3		
2	ISSUED FOR SITE PLANNING COMMITTEE	2022-04-11
1	ISSUED FOR REZONING APPLICATION	2021-12-13

No. Revisor Date

ARCHITECT SEAL:  NORTH ARROW: 

CLIENT:
HOMESTEAD
Homestead Land Holdings Ltd.
80 Johnson Street, Kingston

rla / architecture
roderick lahey architect inc.
56 beech street, ottawa, ontario K1S 3J6
t. 613.724.9932 f. 613.724.1209 rlaarchitecture.ca

PROJECT TITLE:
1300 McWatters Road
OTTAWA ONTARIO

SHEET TITLE:
SUN SHADE STUDY

DRAWN: JS	CHECKED: RLA
SCALE: N/A	SHEET No. A009
PROJECT No. 1706	