


COURTYARD LANDSCAPE PLAN
SCALE = 1:100



KEY	COMMON NAME	BOTANICAL NAME	QTY	SIZE	COND
Am	MULTI-STEM SERVICEBERRY	<i>Amelanchier canadensis</i> multi-stem	3	150cm	POT
Cj	KATSURU TREE	<i>Cercidiphyllum japonicum</i>	2	60cm dia	UB
Dj	PARSONS PE DAYLILY	<i>Hemerocallis 'Parson Pe'</i>	2	2yr gal	POT
Ge	ROZANNE GERANIUM	<i>Geranium 'Rozanne'</i>	8	2yr gal	POT
Hu	ANNABELLE HYDRANGEA	<i>Hydrangea arborescens 'Annabelle'</i>	3	2yr gal	POT
Ho	PALACE PURPLE CORAL BELL	<i>Heuchera micrantha 'Palace Purple'</i>	5	2yr gal	POT
Kf	KARL FORSTERER REED GRASS	<i>Calamagrostis acutifolia 'Karl Forsterer'</i>	5	2yr gal	POT
Rr	SHRUB ROSE	<i>Rosa rugosa</i>	64	60cm	POT
Se	ALUMINUM JOY SEDUM	<i>Sedum spectabile 'Alum Joy'</i>	54	2yr gal	POT
Th	HICKS YEW	<i>Taxus x media 'Hicksii'</i>	11	60cm	POT
Tm	DENSE YEW	<i>Taxus x media 'Densiformis'</i>	11	40cm	POT




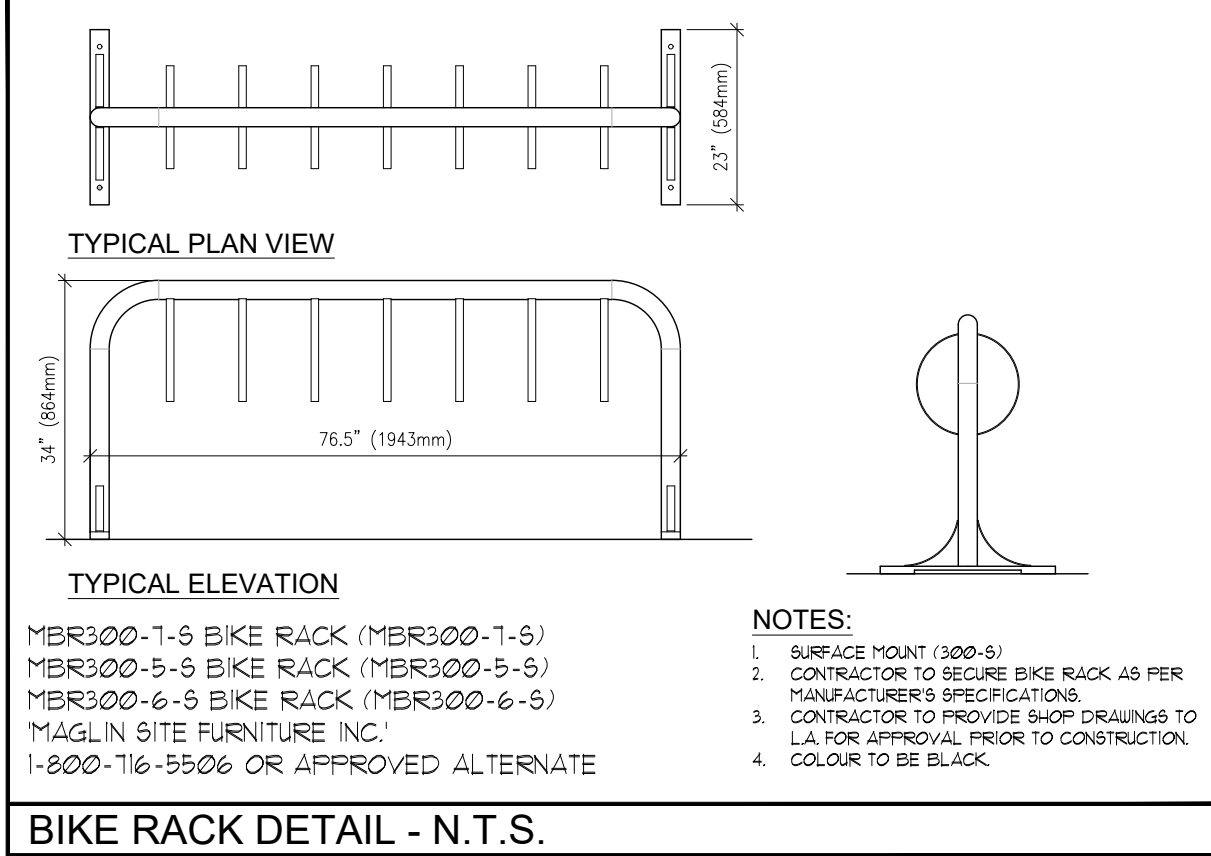


GENERAL PLANTING SPECIFICATIONS:

- BASE INFORMATION SUPPLIED BY HONGKONG'S SISIANG ARCHITECTS INC.
- ENGINEERING INFORMATION SUPPLIED BY DILLON.
- CONTRACTOR TO MAKE THEMSELVES FAMILIAR WITH ALL RELATED SPECIFICATIONS.
- CONTRACTOR IS RESPONSIBLE FOR REVIEW OF ALL SPECIFICATIONS AND RELATED DRAWINGS WITH SELECTED SUB-CONTRACTORS AS THEY PERTAIN TO WORK AS OUTLINED ON LANDSCAPE ARCHITECTURAL WORKING DRAWINGS AND SPECIFICATIONS.
- REPORT ALL DISCREPANCIES TO THE LANDSCAPE ARCHITECT DURING TENDERING PROCESS. ERRORS AND/OR OMISSIONS WILL BE THE RESPONSIBILITY OF THE CONTRACTOR.
- CONTRACTOR SHALL MAINTAIN ALL LANDSCAPED AREAS UNTIL OWNER ACCEPTANCE OF PROJECT. CONTRACTOR TO NOTIFY LANDSCAPE ARCHITECT IN WRITING ON COMPLETION OF PROJECT FOR A SITE WORK COMPLETION CERTIFICATE AS WELL AS THE COMPLETION OF THE ACCEPTANCE OF PROJECT.
- ALL WORKMANSHIP TO BE MAINTAINED FOR ONE YEAR UNLESS OTHERWISE STATED. WARRANTY PERIOD WILL BEGIN ON FINAL ACCEPTANCE OF PROJECT.
- ALL WORKMANSHIP TO COMPLY WITH THE CANADIAN LANDSCAPE STANDARDS.
- ALL NURSERY STOCK TO BE "NURSERY GROWN AND MUST COMPLY WITH THE CANADIAN NURSERY LANDSCAPE ASSOCIATION'S 'CANADIAN NURSERY STOCK STANDARD', LATEST EDITION.
- ALL LANDSCAPING IS TO BE INSTALLED PRIOR TO THE END OF THE FIRST GROWING SEASON FOLLOWING THE OCCUPANCY OF THE SITE. DEVELOPMENT UNLESS OTHERWISE STATED.
- CONTRACTOR IS RESPONSIBLE FOR ALL UNDERGROUND UTILITIES AND MUST SUPPLY THE LANDSCAPE ARCHITECT WITH COPIES OF LOCATE CERTIFICATES PRIOR TO COMMENCEMENT OF WORK.

LEGEND

- PROPOSED DECIDUOUS TREES
- PROPOSED CONIFEROUS TREES
- PROPOSED PLANTINGS
- PLANT KEYS - SEE PLANT MATERIALS LIST
- PROPOSED CONCRETE PAVING
- PROPOSED CONCRETE PAVING SWIRL PATTERN
- SEEDING - SEE NOTES
- PROPOSED RAISED PLANTER
- PROPOSED BENCH
- PROPOSED TRASH RECEPTACLE
- PROPOSED BIKE RACK
- PROPOSED FIRE HYDRANT LOCATION
- PROPOSED LIGHTING

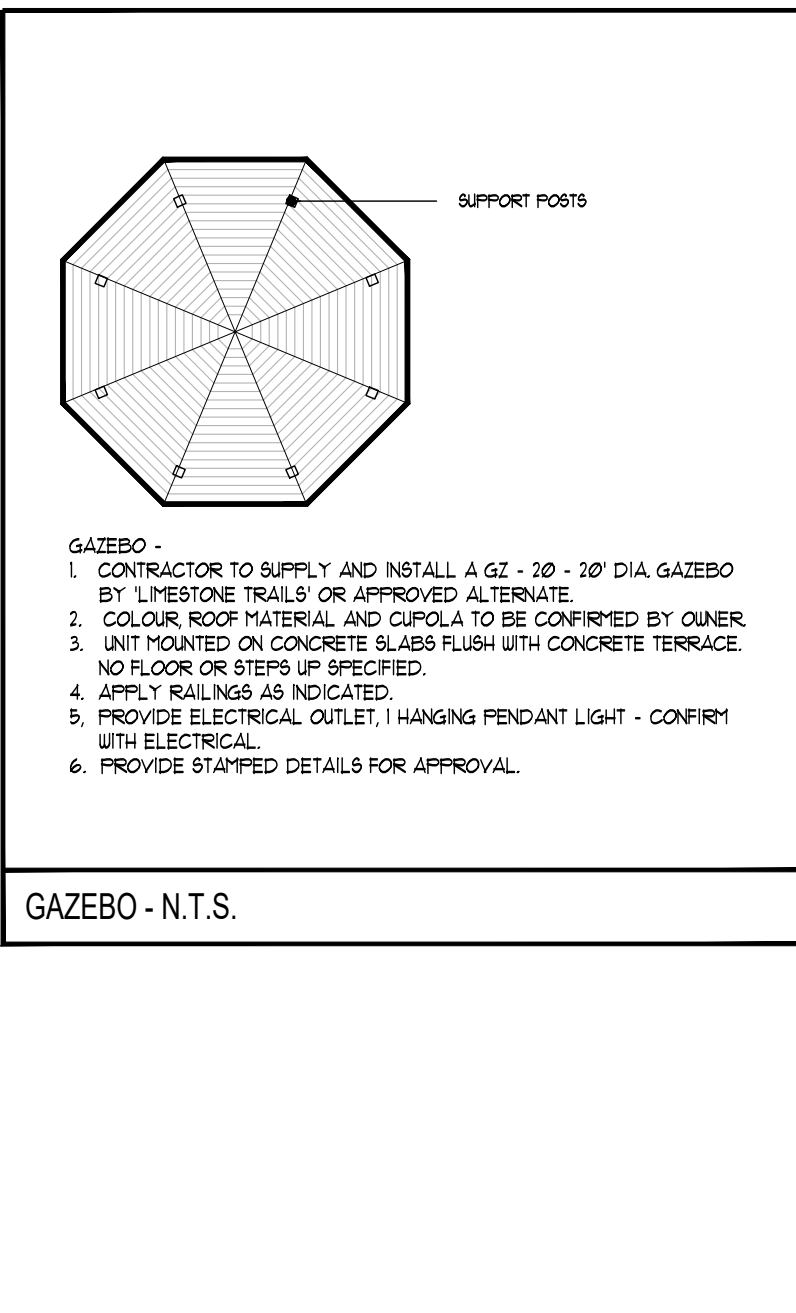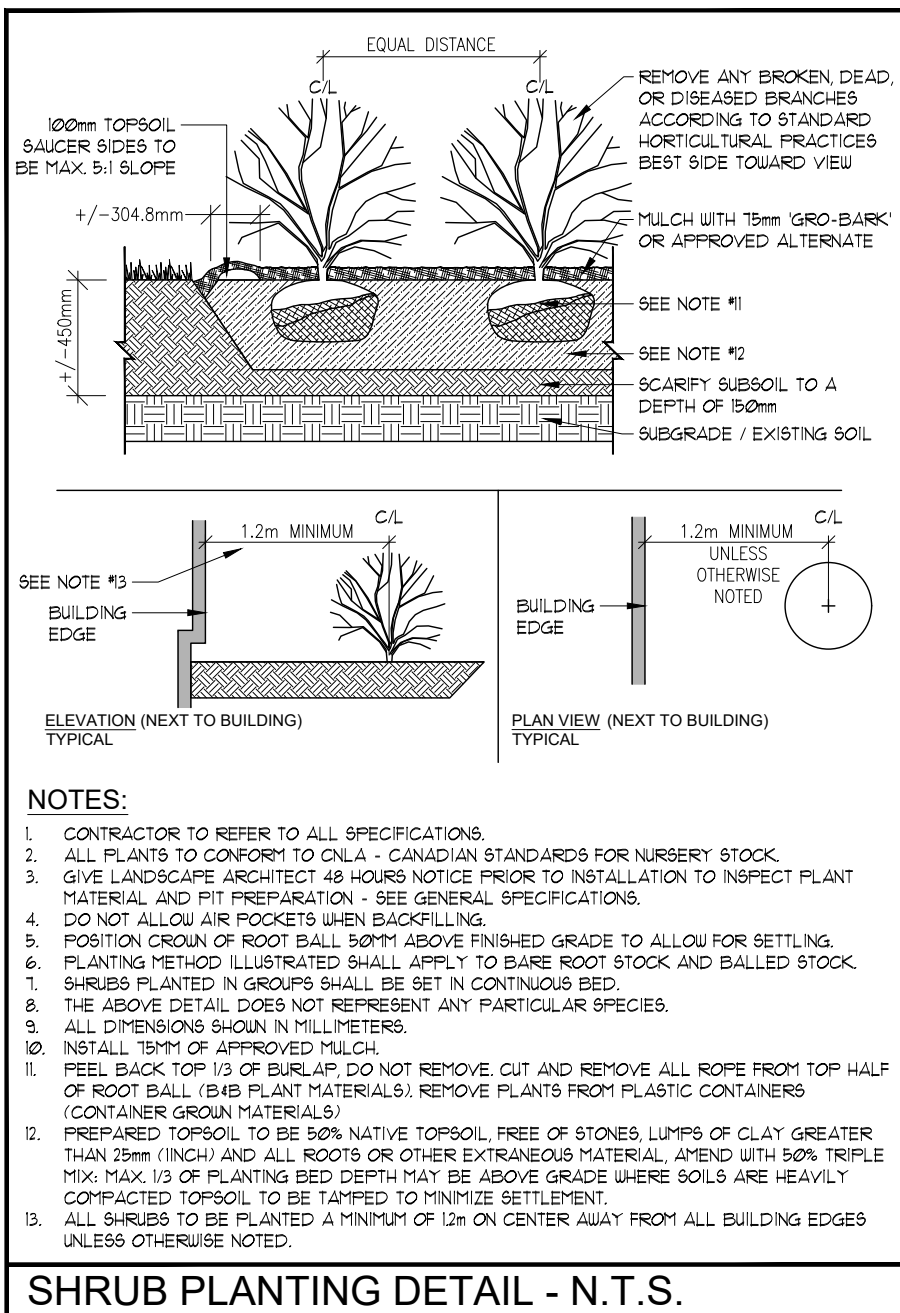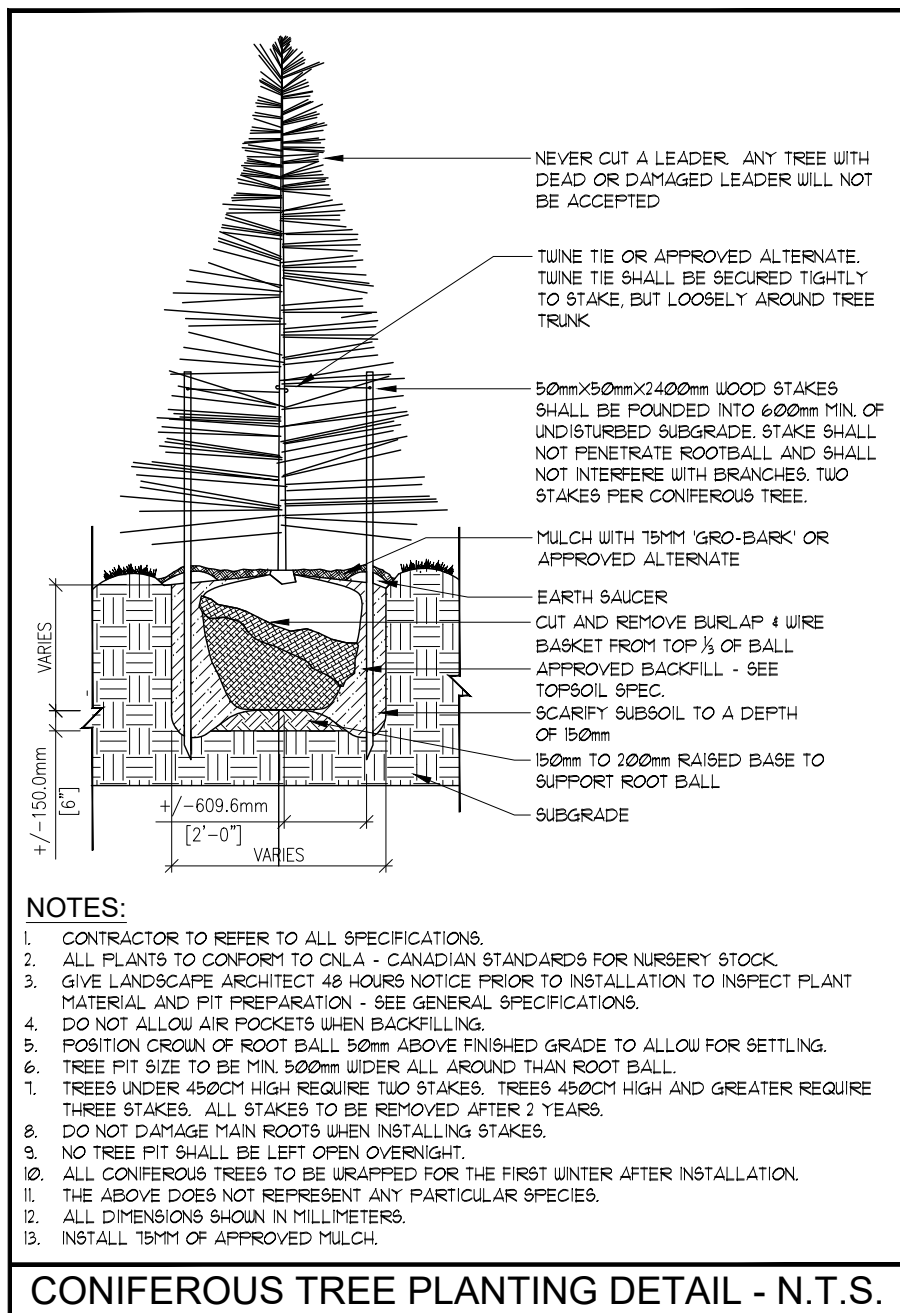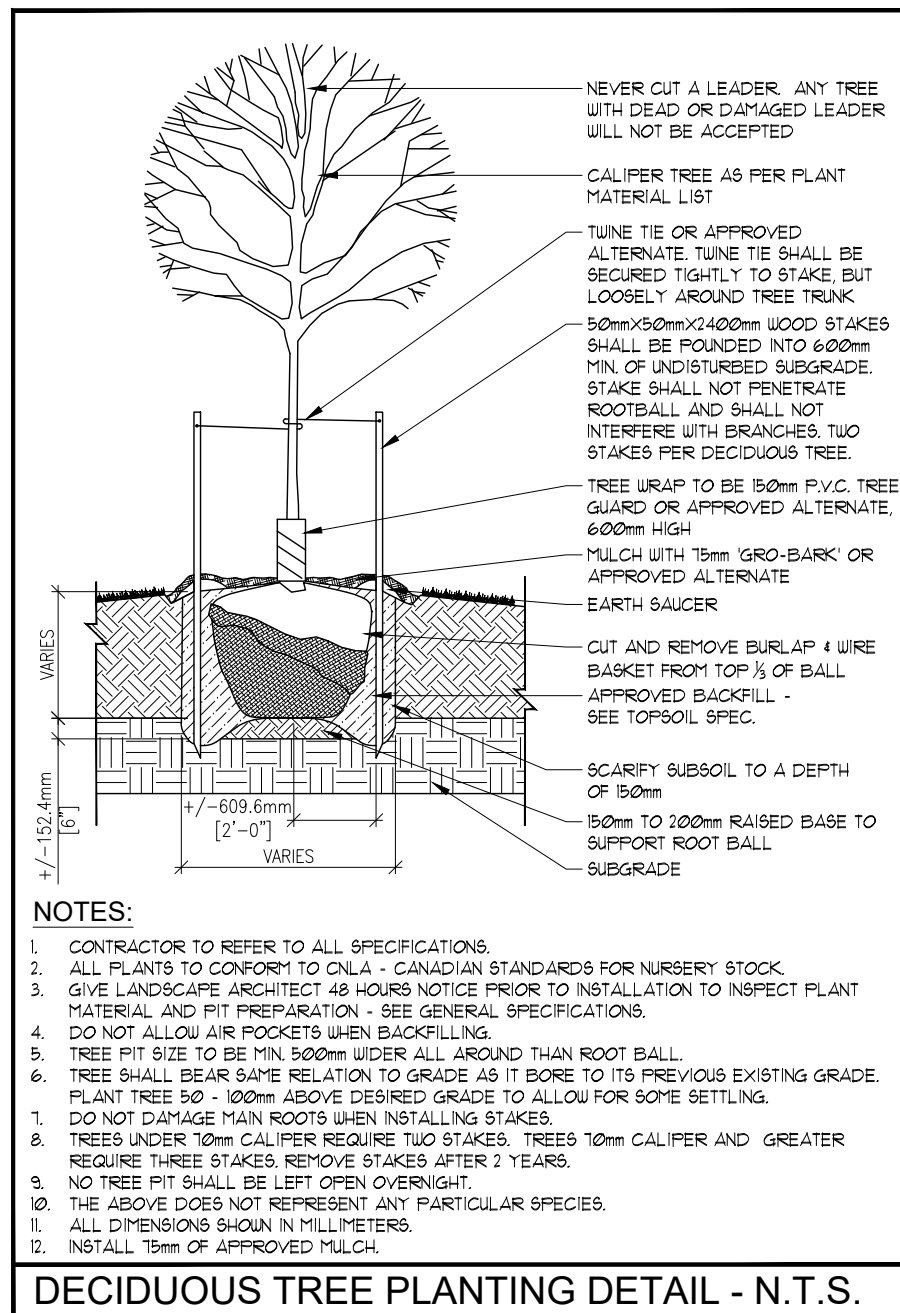

#	DATE	REVISION	BY
9	AUG 19 2022	ISSUED FOR SITE PLAN CONTROL APPLICATION	MCB
8	AUG 19 2022	ISSUED FOR ZONING BY-LAW AMENDMENT	MCB
7	JUL 23 2022	ISSUED FOR ZONING BY-LAW AMENDMENT	MCB
6	FEB 24 2022	ISSUED FOR ZONING BY-LAW AMENDMENT	MCB
5	DEC 02 2021	ISSUED FOR SPA & ZONING BY-LAW AMENDMENT	MCB
4	NOV 19 2021	ISSUED FOR 100% DD	MCB
3	NOV 19 2021	ISSUED FOR 25% SPA	MCB
2	OCT 22 2021	ISSUED FOR 50% DD	MCB
1	AUG 26 2021	ISSUED FOR 100% SD	MCB

All drawing and specifications are the property of the architect. The contractor shall verify all dimensions and information on site and report any discrepancy to architect before proceeding.

Arch Corp - Orleans

1161 OLD MONTREAL RD, ORLEANS ON, K4A 3N6

LANDSCAPE DETAILS
10f2

scale: AS NOTED
drawn by: MCB
reviewed by: MCB
job number: 21-164Ln
plot date: 22-08-19
drawing number: L-3