


ZIBI BLOCK 204 - PROPOSED MIXED USE DEVELOPMENT

AUGUST 31, 2022

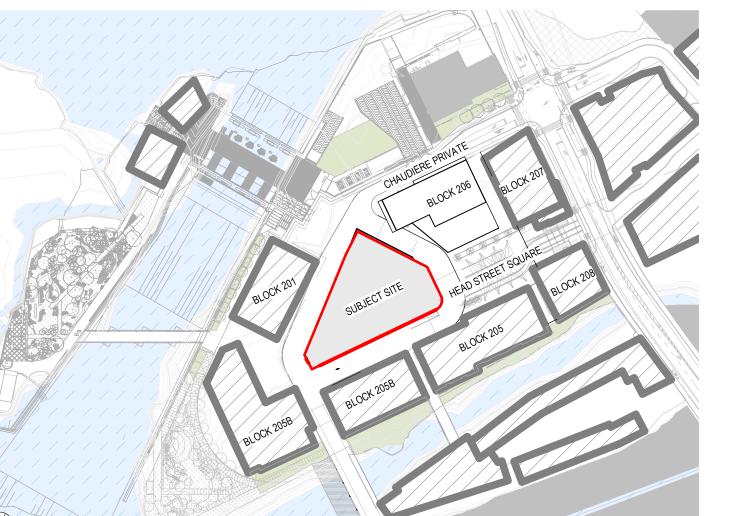



dream 2 zibi



GENERAL NOTES

These architectural documents are the exclusive property of HDR Architecture Associates and NEUF architect(e)s and cannot be used, copied or reproduced without written pre-authorisation

All dimensions which appear on the documents must be verify by the contractor before to start the work.

The architect must be notified of all errors, omissions and discrepancies between these documents and those of the others professionnals.

4. The dimensions on these documents must be read and not

Structural Engineer RJC Engineers
1545 Carling Avenue Suite 304
Ottawa, ON, K1Z 8P9

Electrical & Mechanical Engineer Smith + Andersen 1600 Carling Avenue, Suite 530 Ottawa, ON, K1Z 1G3

Fotenn Planning + Design
396 Cooper Street, Suite 300
Ottawa, ON, K2P 2H7

Landscape Architect

319 McRae Avenue, Suite 502 Ottawa, ON, M1Z 0B9

CIMA 240 Catherine Street, Unit 110 Ottawa, ON, K2P 2G8





DREAM UNLIMITED

30 Adelaide Street East Suite 301 Toronto, ON, M5C 3H1 T: (416) 365-3535

ZIBI - BLOCK 204

315 Miwate Private

Ottawa, ON NO REVISION

12791

ISSUED FOR SITE PLAN CONTROL APPLICATION
 ISSUED FOR SITE PLAN CONTROL APPLICATION RE-SUBMISSION

Checked by DATE (yy.mm.dd) 22/09/15 Scale 1:2000

Drawing Title COVER