

CRITERIA	EXISTING	PROPOSED
BUILDING AREA	114.0 m ²	221.6 m ²
BUILDING HEIGHT	8.1 m	11.3 m
BUILDING STOREYS	2	3
GROSS AREA	303.7	403.0
NUMBER OF SUITES		
TOTAL SUITES	2	6
RESIDENTIAL ONLY	0	4

RESIDENTIAL UNIT BREAKDOWN		
X FLOOR		
GROUND FLR. SUITE 101	2 BED, 1.5 BATH	
SECOND FLR. SUITE 201	2 BED, 1.5 BATH	
THIRD FLR. SUITES 301 AND 302	2 BED, 1 BATH (301) & 2 BED, 2 BATH (302)	

NOTE:
EXISTING COMMERCIAL SUITES (ON BASEMENT TO 2ND LEVEL) REMAIN AS EXISTING. BUILDING AREA IS TAKEN AS THE GREATEST HORIZONTAL DISTANCE OF ANY STOREY ABOVE GRADE, TO EXTERIOR FACE OF EXTERIOR WALLS. GROSS AREA IS TAKEN AS INTERIOR FACE OF EXTERIOR WALLS. NO EXCLUSION MADE FOR STAIRS. ALL NUMBERS ARE APPROXIMATE.

CLIENT :
Grepault Developments Ltd.
5882 Leithrim Road
Ottawa, ON K0A 1K0
613-818-9810

rev. / issue	description	date
05	ISSUED FOR SITE PLAN CONTROL COMMENTS	07 NOV. 2022
04	ISSUED FOR COORDINATION (UPDATED SURVEY)	30 AUG. 2022
03	ISSUED FOR CITY COMMENTS & COORDINATION	22 AUG. 2022
02	ISSUED FOR CITY COMMENTS & COORDINATION	08 AUG. 2022
01	ISSUED FOR SITE PLAN CONTROL	12 APR. 2022

THE ARCHITECT WAIVES ANY AND ALL RESPONSIBILITY AND LIABILITY FOR PROBLEMS WHICH ARISE FROM FAILURE TO FOLLOW THESE PLANS, SPECIFICATIONS, AND THE DESIGN INTENT THEY CONVEY, OR FOR PROBLEMS WHICH ARISE FROM OTHERS' FAILURE TO OBTAIN AND/OR FOLLOW THE ARCHITECT'S GUIDANCE WITH RESPECT TO ANY ERRORS, OMISSIONS, INCONSISTENCIES, AMBIGUITIES OR CONFLICTS WHICH ARE ALLEGED.

IT IS THE RESPONSIBILITY OF THE APPROPRIATE CONTRACTOR TO CHECK AND VERIFY ALL DIMENSIONS ON SITE AND PROMPTLY REPORT ALL ERRORS AND/OR OMISSIONS TO THE CONSULTANT BEFORE WORK COMMENCES.


ALL WORK IS TO FOLLOW THE OBC 2012 AND ANY OTHER APPLICABLE CODES AND REGULATIONS.

DO NOT SCALE DRAWINGS.

THESE DRAWINGS ARE NOT TO BE USED FOR CONSTRUCTION UNLESS A BUILDING PERMIT IN RESPECT OF THIS PROJECT HAS BEEN GRANTED BY AUTHORITIES AND THEY ARE ISSUED FOR CONSTRUCTION.


COPYRIGHT RESERVED.

professional stamp



KRISTOPHER D. BENES
LICENCE
6432

project north

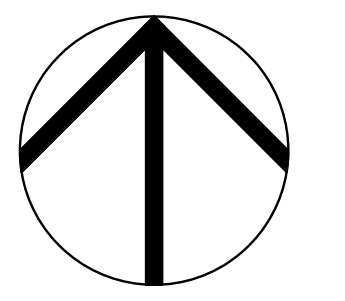

Kristopher D. Benes, OAA, MRAIC, LEED AP

OPA open plan
architects inc.

architecture | interiors | concepts

2305 HILLARY AVE. | OTTAWA | ON | K1H 7J2
613.883.5090 | info@openplan.ca

project

**439 CHURCHILL AVENUE
ADDITION**
OTTAWA, ON


drawing

SITE PLAN

drawn	KDB	date	AUGUST 2019
approved	KDB	revision	1
project no.	2117	scale	AS SHOWN
drawing no.	A000		

1 SITE PLAN
A000 1:75

SURVEY INFORMATION TAKEN FROM
LEGAL SURVEY PREPARED BY FARLEY,
SMITH & DENIS SURVEYING LTD.
DATED MARCH 25, 2021 (REVISED
AUGUST 26, 2022), JOB NO.: 96-21

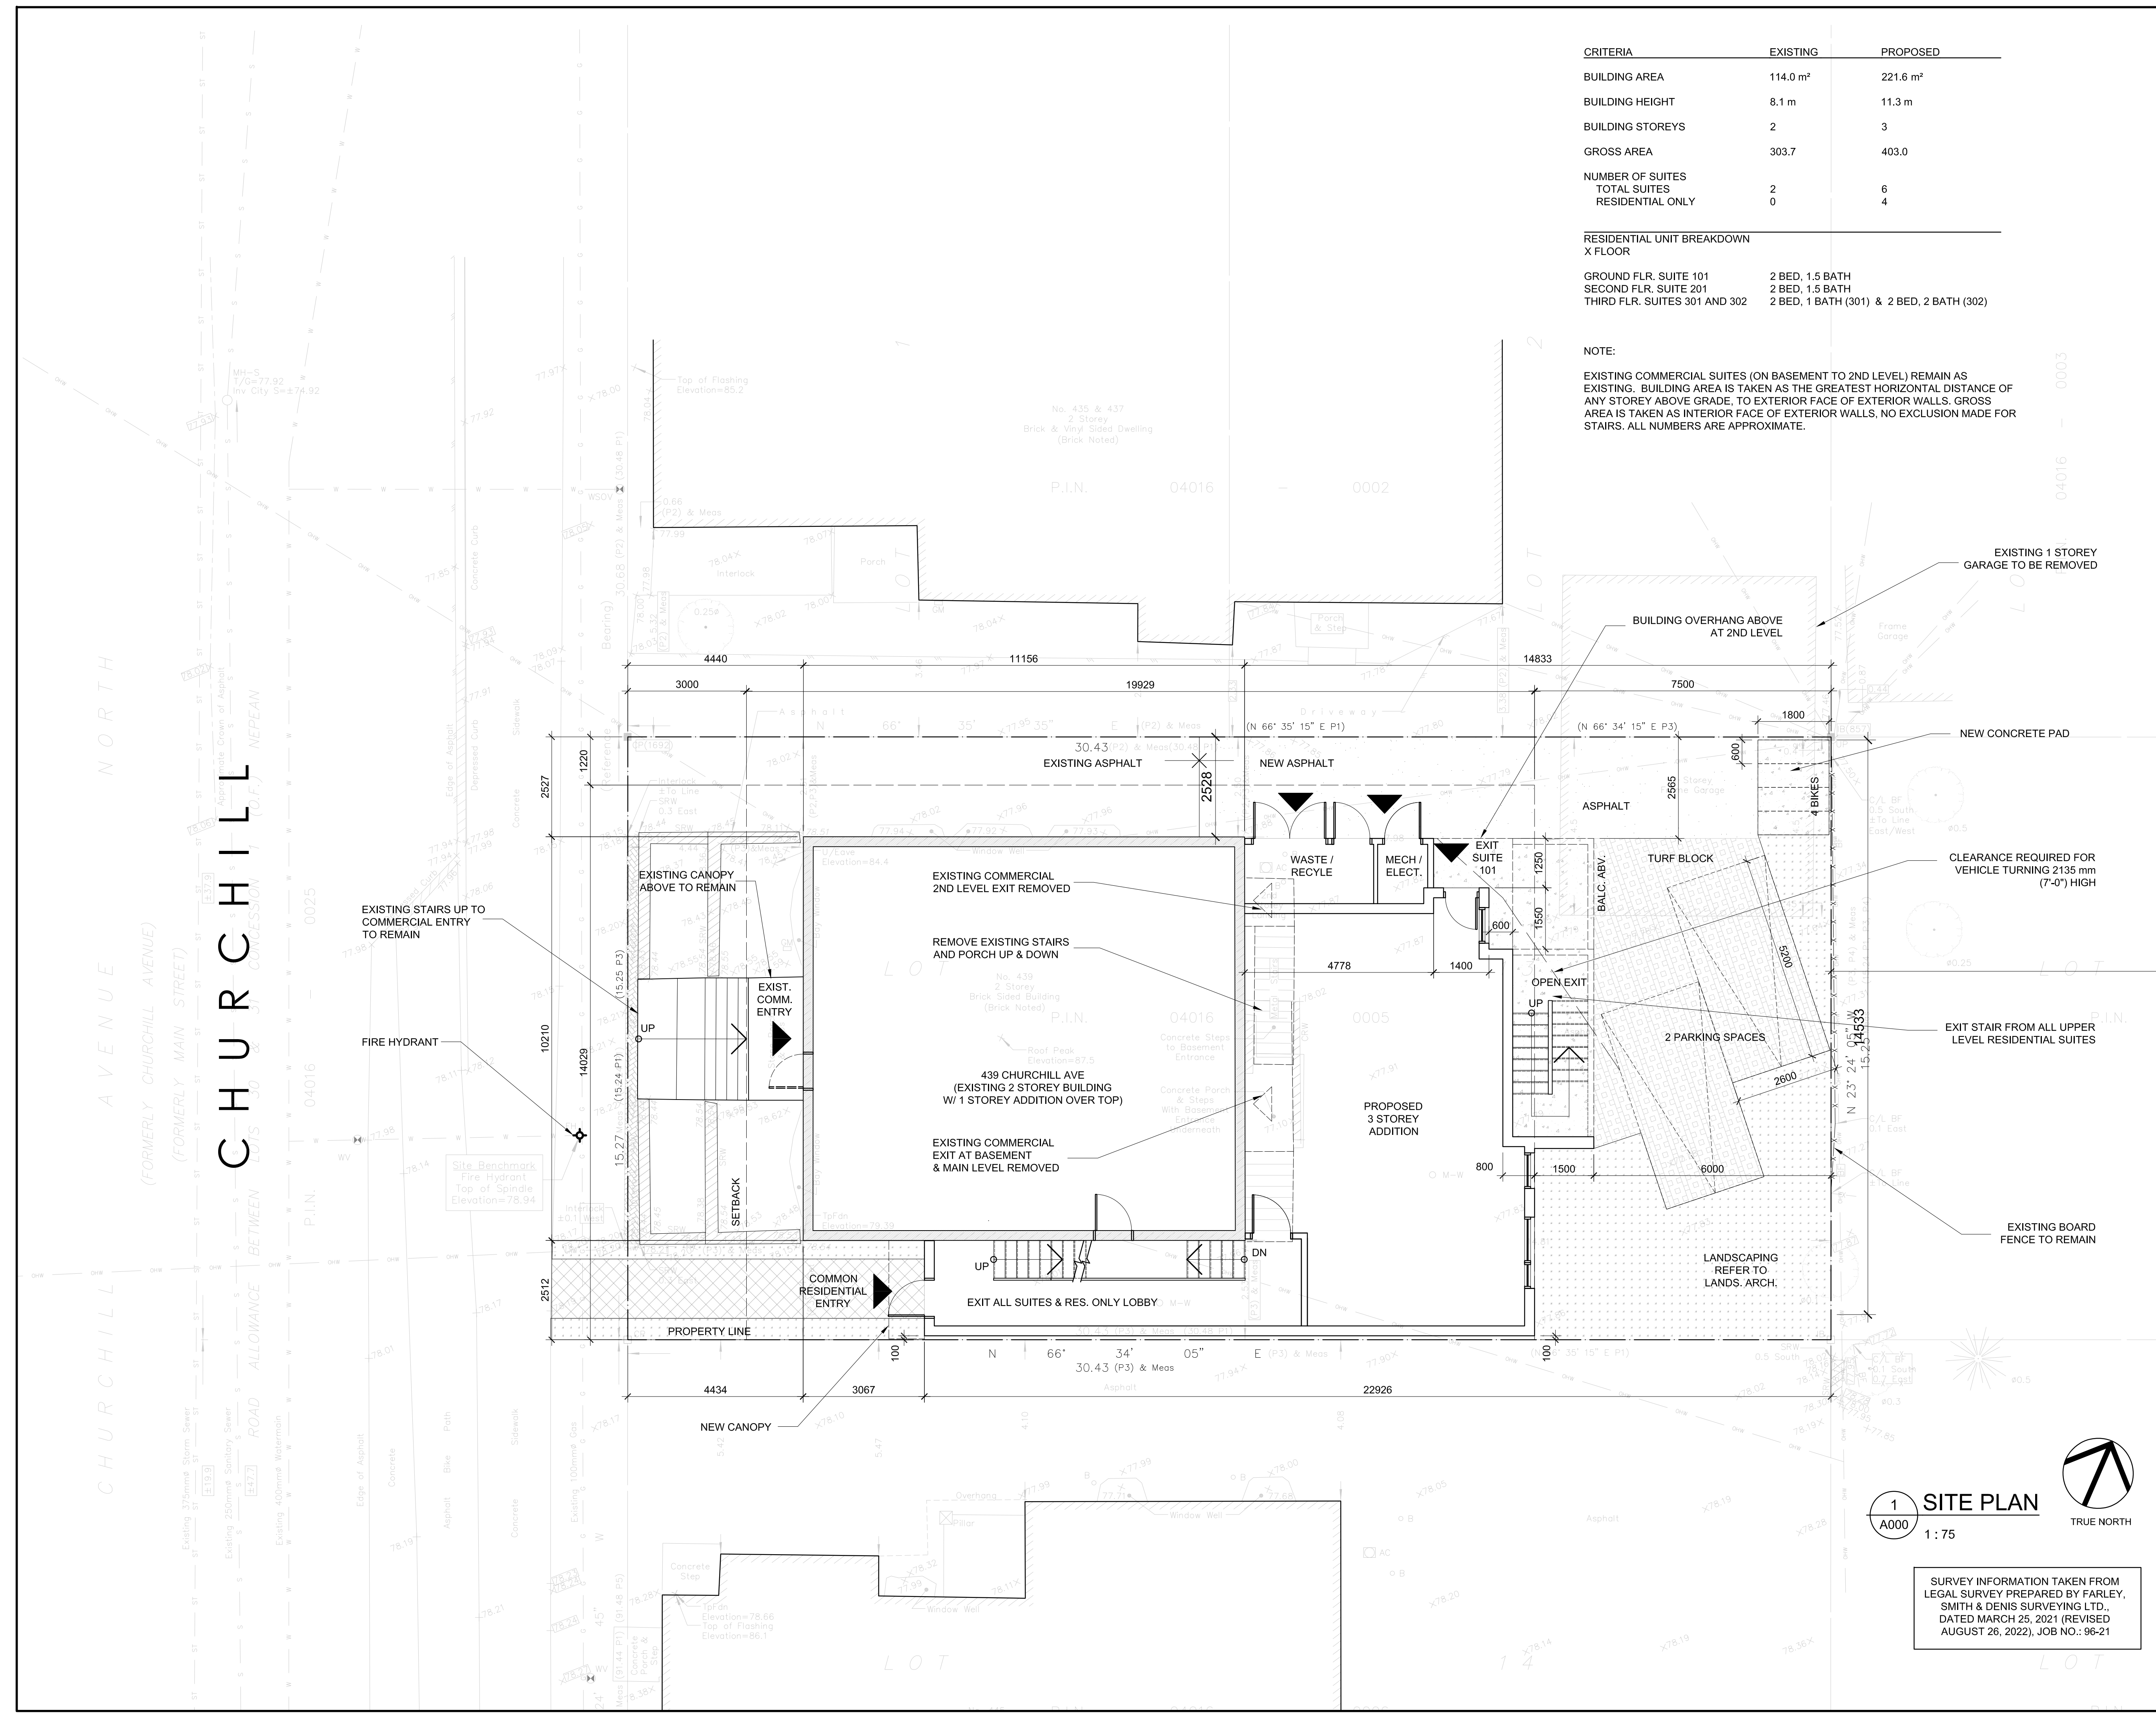


DWG# 18752 D07-12-22-0074

CLIENT :

Grepault Developments Ltd.
5882 Leithrim Road
Ottawa, ON K0A 1K0
613-818-9810

COMMERCIAL SPACE
 RESIDENTIAL SPACE

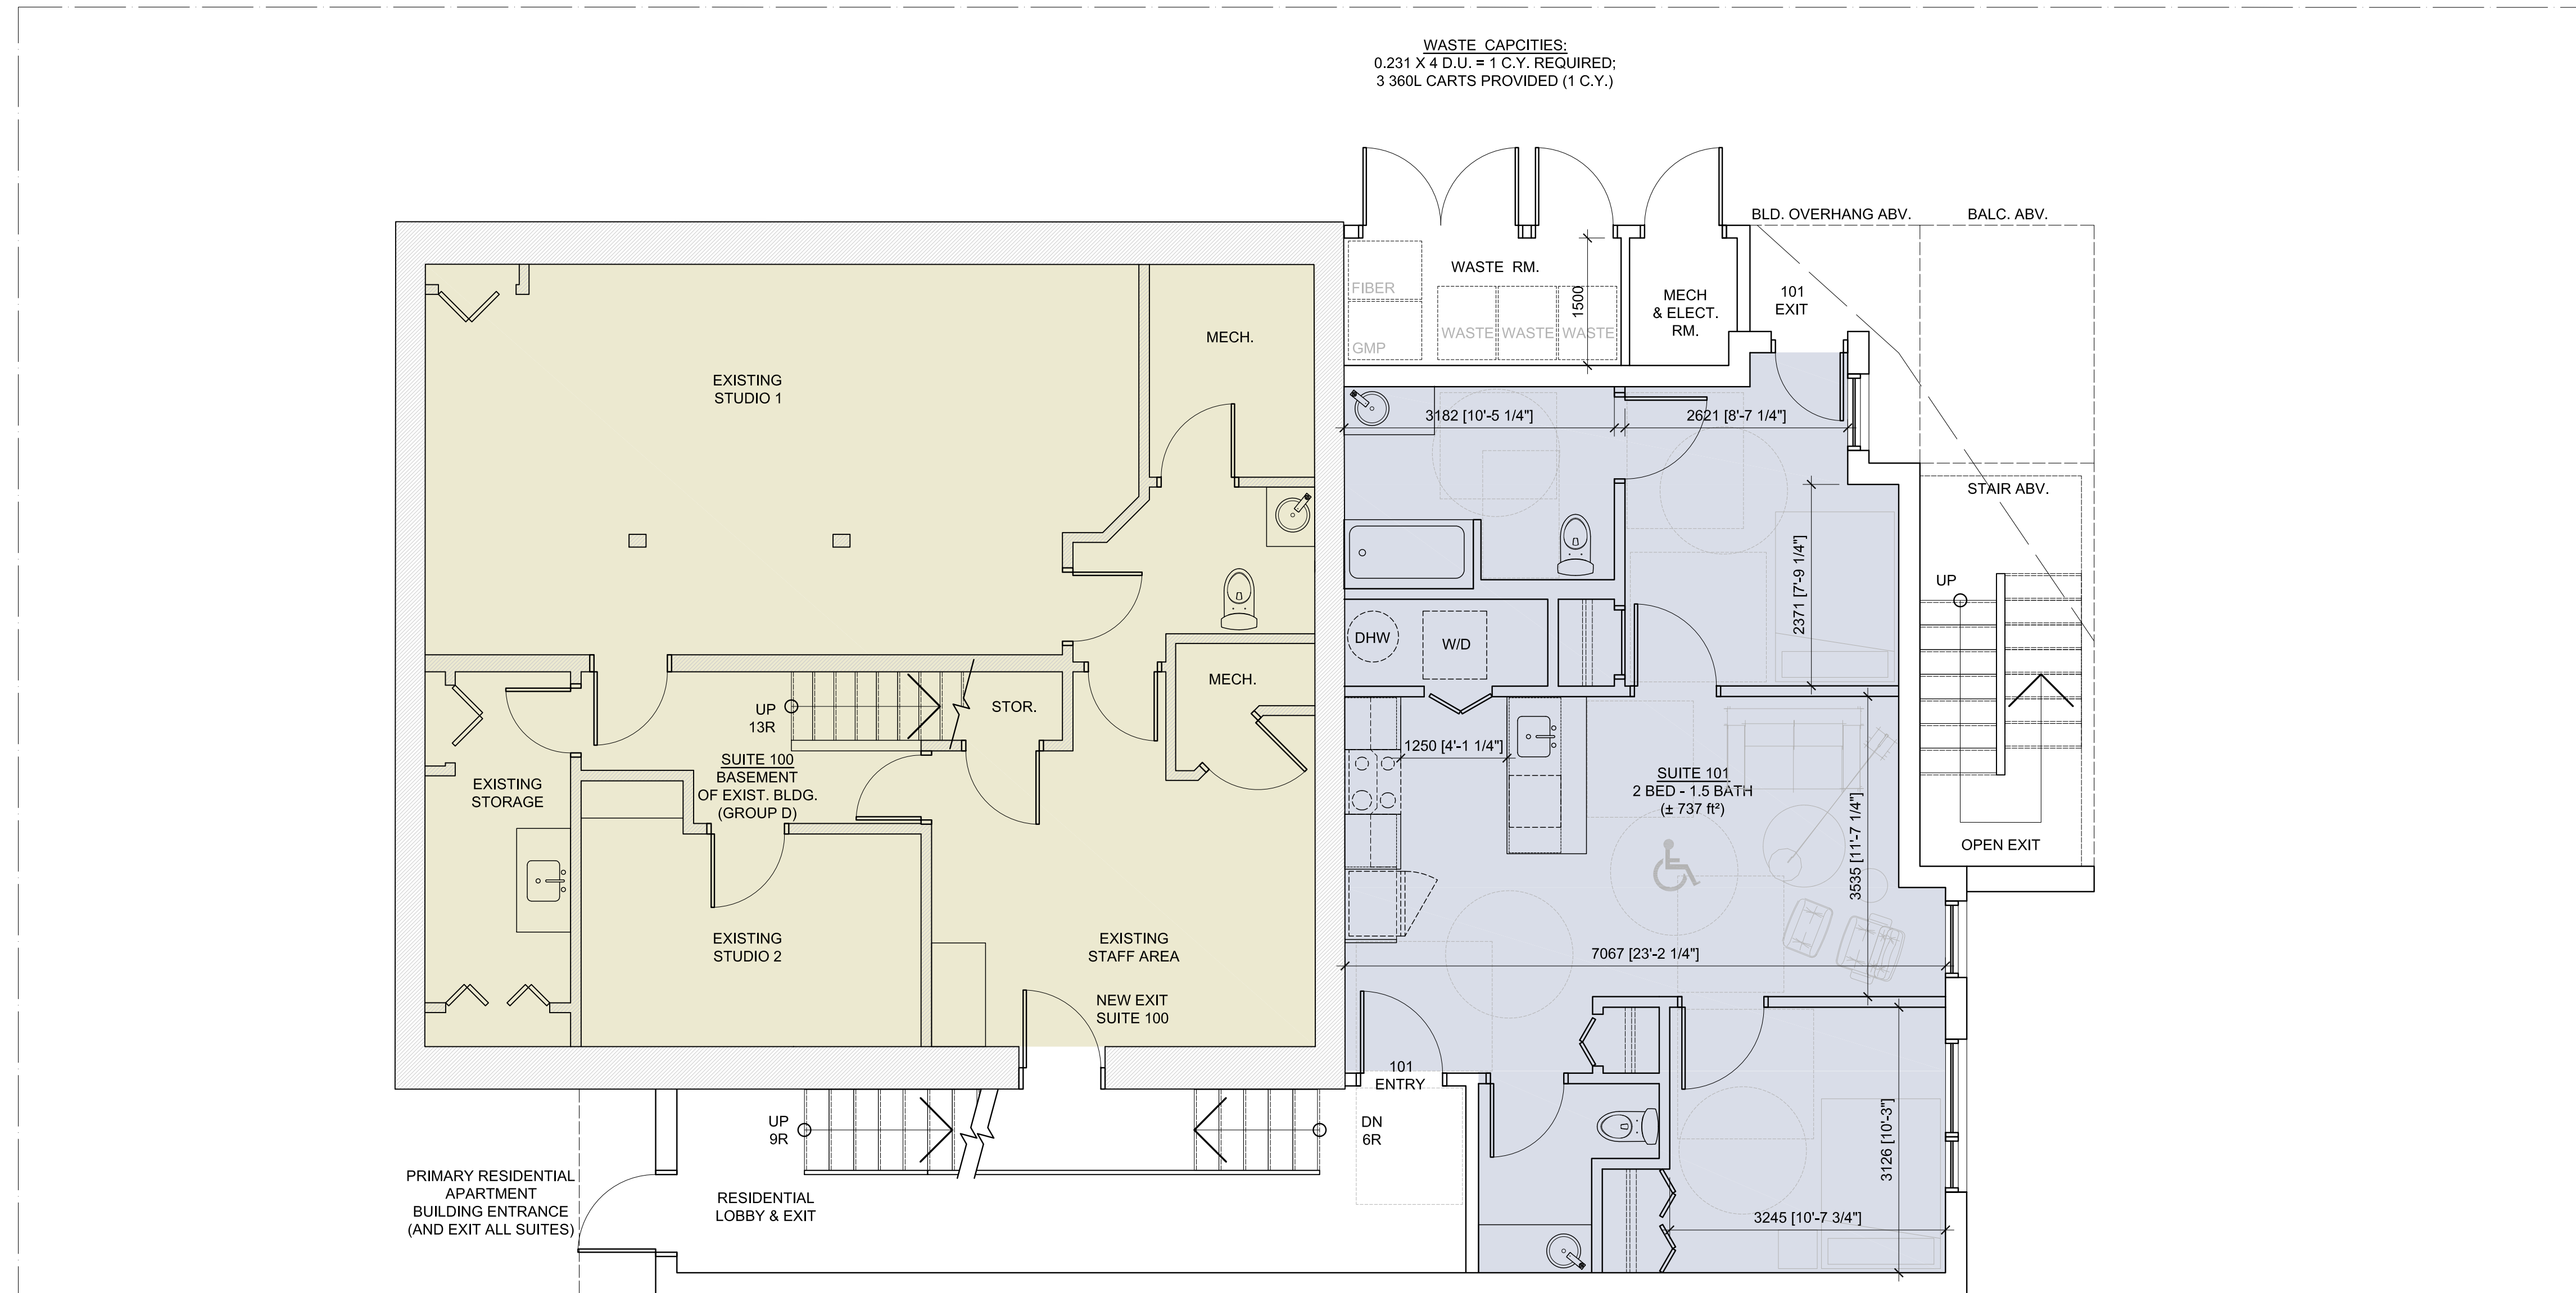

rev. / issue	description	date
03	ISSUED FOR SITE PLAN CONTROL COMMENTS	07 NOV. 2022
02	ISSUED FOR CITY COMMENTS & COORDINATION	08 AUG. 2022
01	ISSUED FOR SITE PLAN CONTROL	12 APR. 2022

THE ARCHITECT WAIVES ANY AND ALL RESPONSIBILITY AND LIABILITY FOR PROBLEMS WHICH ARISE FROM FAILURE TO FOLLOW THESE PLANS, SPECIFICATIONS, AND THE DESIGN INTENT THEY CONVEY, OR FOR PROBLEMS WHICH ARISE FROM OTHERS' FAILURE TO OBTAIN AND/OR FOLLOW THE ARCHITECT'S GUIDANCE WITH RESPECT TO ANY ERRORS, OMISSIONS, INCONSISTENCIES, AMBIGUITIES OR CONFLICTS WHICH ARE ALLEGED.

IT IS THE RESPONSIBILITY OF THE APPROPRIATE CONTRACTOR TO CHECK AND VERIFY ALL DIMENSIONS ON SITE AND PROMPTLY REPORT ALL ERRORS AND/OR OMISSIONS TO THE CONSULTANT BEFORE WORK COMMENCES.

ALL WORK IS TO FOLLOW THE OBC 2012 AND ANY OTHER APPLICABLE CODES AND REGULATIONS.

DO NOT SCALE DRAWINGS.

THESE DRAWINGS ARE NOT TO BE USED FOR CONSTRUCTION UNLESS A BUILDING PERMIT IN RESPECT OF THIS PROJECT HAS BEEN GRANTED BY AUTHORITIES AND THEY ARE ISSUED FOR CONSTRUCTION.

COPYRIGHT RESERVED.

professional stamp

project north

Kristopher D. Benes, OAA, MRAIC, LEED AP

OPA open plan architects inc.
architecture | interiors | concepts

2305 HILLARY AVE. | OTTAWA | ON | K1H 7J2
613.883.5090 | info@openplan.ca

project

439 CHURCHILL AVENUE ADDITION
OTTAWA, ON

drawing

CONCEPTUAL GROUND FLOOR PLAN

drawn	KDB	date	AUGUST 2020
approved	KDB	revision	△
project no.	2117	scale	1 : 50

drawing no.


A100

DWG# 18752 D07-12-22-0074

CLIENT :

Grepault Developments Ltd.
5882 Leithim Road
Ottawa, ON K0A 1K0
613-818-9810

COMMERCIAL SPACE
 RESIDENTIAL SPACE

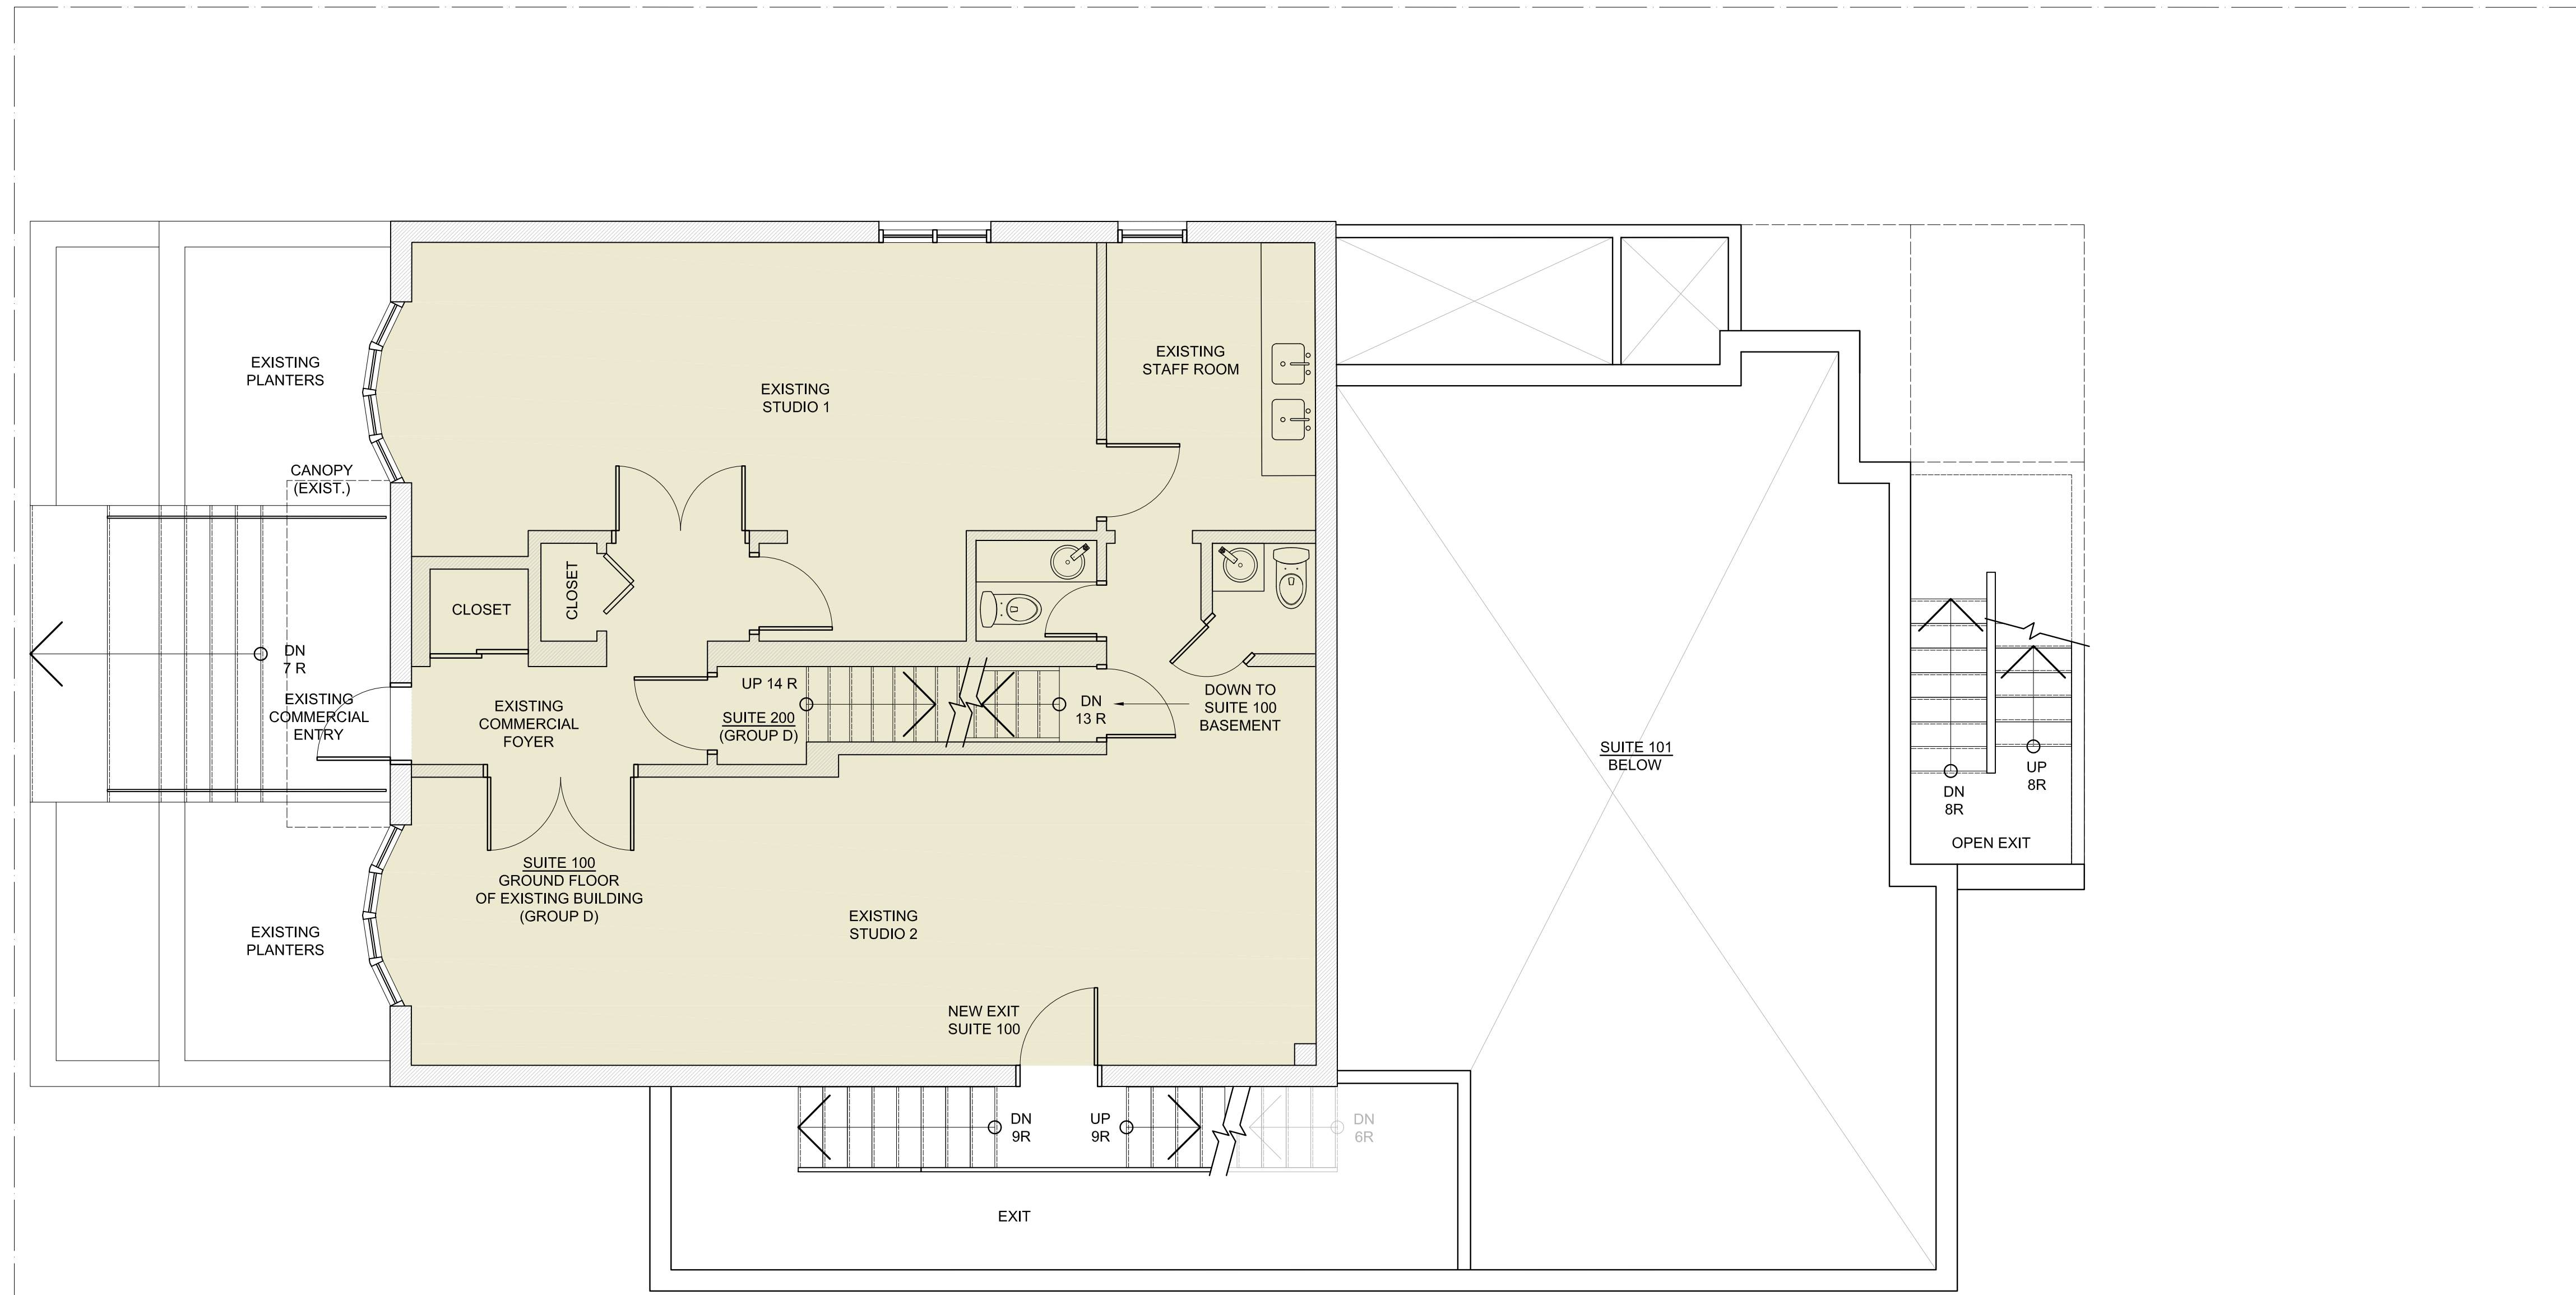

rev. / issue	description	date
03	ISSUED FOR SITE PLAN CONTROL COMMENTS	07 NOV. 2022
02	ISSUED FOR CITY COMMENTS & COORDINATION	08 AUG. 2022
01	ISSUED FOR SITE PLAN CONTROL	12 APR. 2022

THE ARCHITECT WAIVES ANY AND ALL RESPONSIBILITY AND LIABILITY FOR PROBLEMS WHICH ARISE FROM FAILURE TO FOLLOW THESE PLANS, SPECIFICATIONS, AND THE DESIGN INTENT THEY CONVEY, OR FOR PROBLEMS WHICH ARISE FROM OTHERS' FAILURE TO OBTAIN AND/OR FOLLOW THE ARCHITECT'S GUIDANCE WITH RESPECT TO ANY ERRORS, OMISSIONS, INCONSISTENCIES, AMBIGUITIES OR CONFLICTS WHICH ARE ALLEGED.


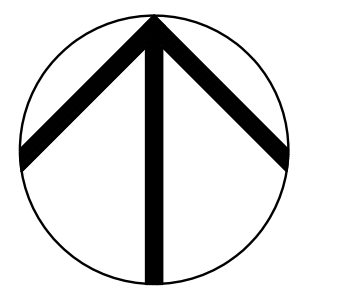
IT IS THE RESPONSIBILITY OF THE APPROPRIATE CONTRACTOR TO CHECK AND VERIFY ALL DIMENSIONS ON SITE AND PROMPTLY REPORT ALL ERRORS AND/OR OMISSIONS TO THE CONSULTANT BEFORE WORK COMMENCES.

ALL WORK IS TO FOLLOW THE OBC 2012 AND ANY OTHER APPLICABLE CODES AND REGULATIONS.

DO NOT SCALE DRAWINGS.

THESE DRAWINGS ARE NOT TO BE USED FOR CONSTRUCTION UNLESS A BUILDING PERMIT IN RESPECT OF THIS PROJECT HAS BEEN GRANTED BY AUTHORITIES AND THEY ARE ISSUED FOR CONSTRUCTION.

COPYRIGHT RESERVED.

professional stamp:  KRISTOPHER D. BENES LICENCE 6432
 project north: 

Kristopher D. Benes, OAA, MRAIC, LEED AP

OPA open plan architects inc.
architecture | interiors | concepts


2305 HILLARY AVE. | OTTAWA | ON | K1H 7J2
613.883.5090 | info@openplan.ca

project

439 CHURCHILL AVENUE ADDITION
OTTAWA, ON

drawing

EXISTING BUILDING GROUND FLOOR PLAN

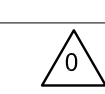
drawn	KDB	date	AUGUST 2020
approved	KDB	revision	
project no.	2117	scale	1:50

drawing no.

A100.1

DWG# 18752 D07-12-22-0074

COMMERCIAL SPACE
 RESIDENTIAL SPACE

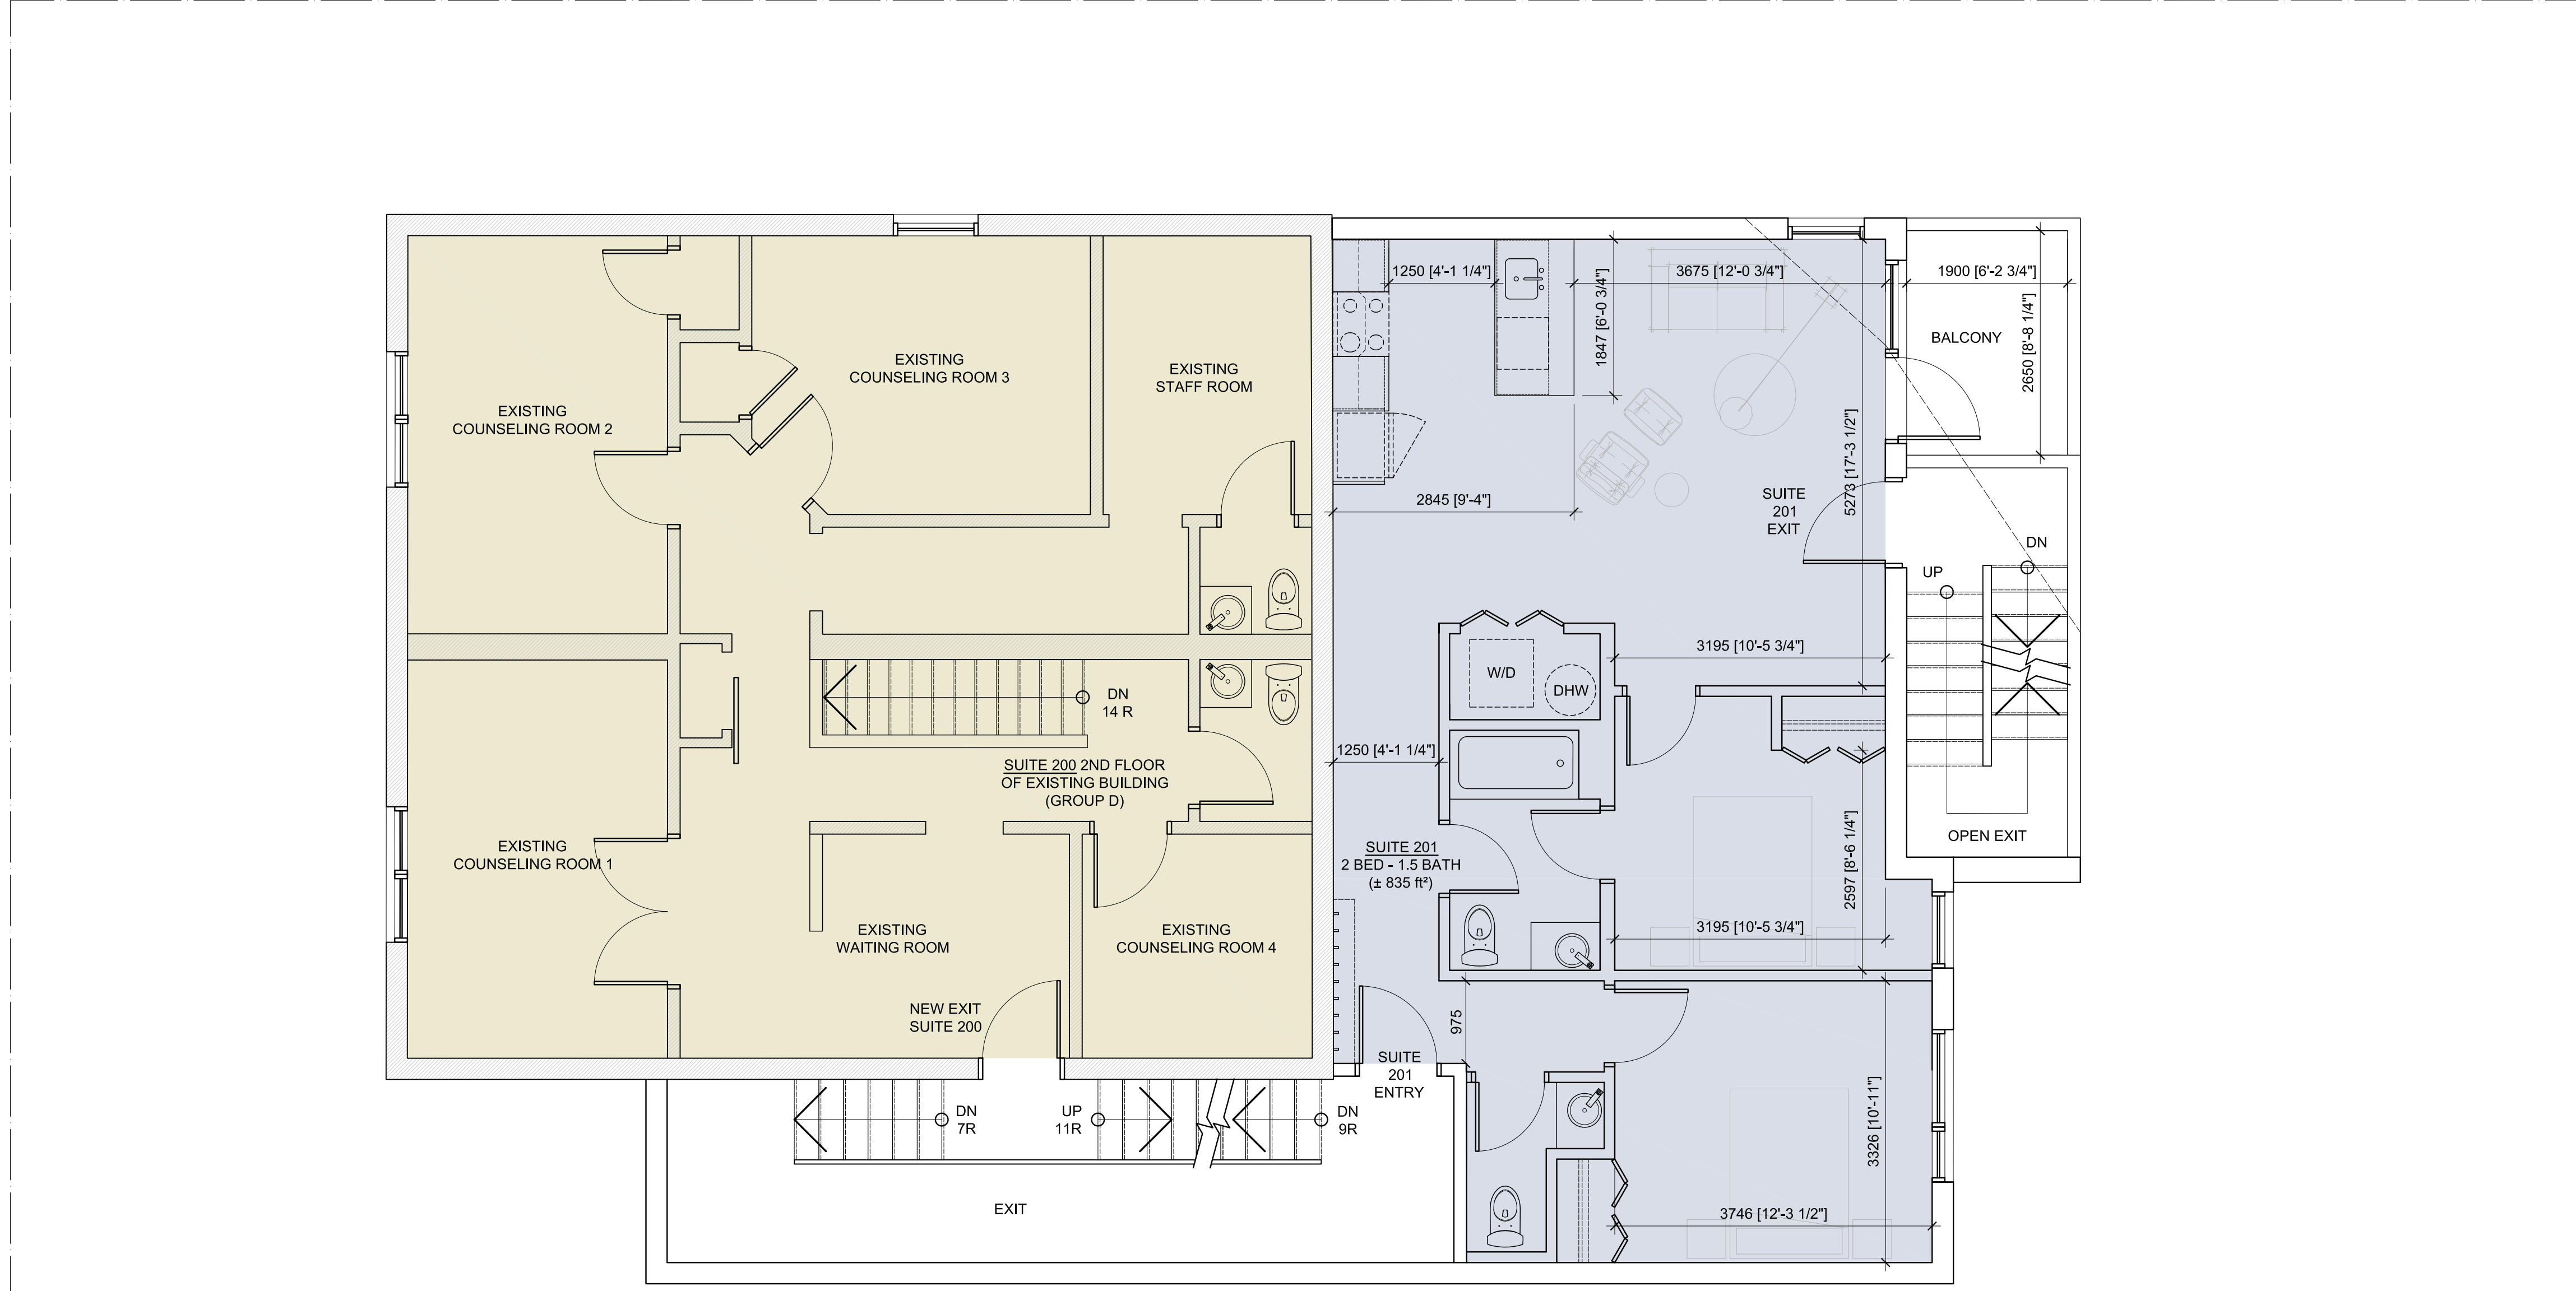

CLIENT :
 Grepault Developments Ltd.
 5882 Leithrim Road
 Ottawa, ON K0A 1K0
 613-818-9810

rev. / issue	description	date
03	ISSUED FOR SITE PLAN CONTROL COMMENTS	07 NOV. 2022
02	ISSUED FOR CITY COMMENTS & COORDINATION	08 AUG. 2022
01	ISSUED FOR SITE PLAN CONTROL	12 APR. 2022

THE ARCHITECT WAIVES ANY AND ALL RESPONSIBILITY AND LIABILITY FOR PROBLEMS WHICH ARISE FROM FAILURE TO FOLLOW THESE PLANS, SPECIFICATIONS, AND THE DESIGN INTENT THEY CONVEY, OR FOR PROBLEMS WHICH ARISE FROM OTHERS' FAILURE TO OBTAIN AND/OR FOLLOW THE ARCHITECT'S GUIDANCE WITH RESPECT TO ANY ERRORS, OMISSIONS, INCONSISTENCIES, AMBIGUITIES OR CONFLICTS WHICH ARE ALLEGED.


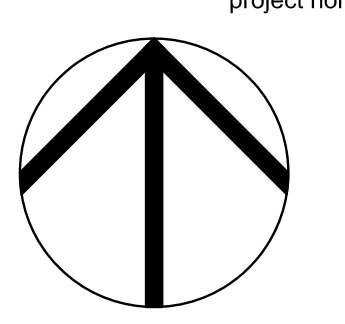
IT IS THE RESPONSIBILITY OF THE APPROPRIATE CONTRACTOR TO CHECK AND VERIFY ALL DIMENSIONS ON SITE AND PROMPTLY REPORT ALL ERRORS AND/OR OMISSIONS TO THE CONSULTANT BEFORE WORK COMMENCES.

ALL WORK IS TO FOLLOW THE OBC 2012 AND ANY OTHER APPLICABLE CODES AND REGULATIONS.

DO NOT SCALE DRAWINGS.

THESE DRAWINGS ARE NOT TO BE USED FOR CONSTRUCTION UNLESS A BUILDING PERMIT IN RESPECT OF THIS PROJECT HAS BEEN GRANTED BY AUTHORITIES AND THEY ARE ISSUED FOR CONSTRUCTION.


COPYRIGHT RESERVED.

professional stamp 	project north 
---	--

Kristopher D. Benes, OAA, MRAIC, LEED AP
OPA open plan architects inc.
 architecture | interiors | concepts
 2305 HILLARY AVE. | OTTAWA | ON | K1H 7J2
 613.883.5090 | info@openplan.ca

project
439 CHURCHILL AVENUE ADDITION
 OTTAWA, ON

drawing
CONCEPTUAL SECOND FLOOR PLAN

drawn	KDB	date	AUGUST 2020
approved	KDB	revision	
project no.	2117	scale	1:50


drawing no.
A101

DWG# 18752 D07-12-22-0074

CLIENT :

Grepault Developments Ltd.
5882 Leithrim Road
Ottawa, ON K0A 1K0
613-818-9810

COMMERCIAL SPACE
 RESIDENTIAL SPACE

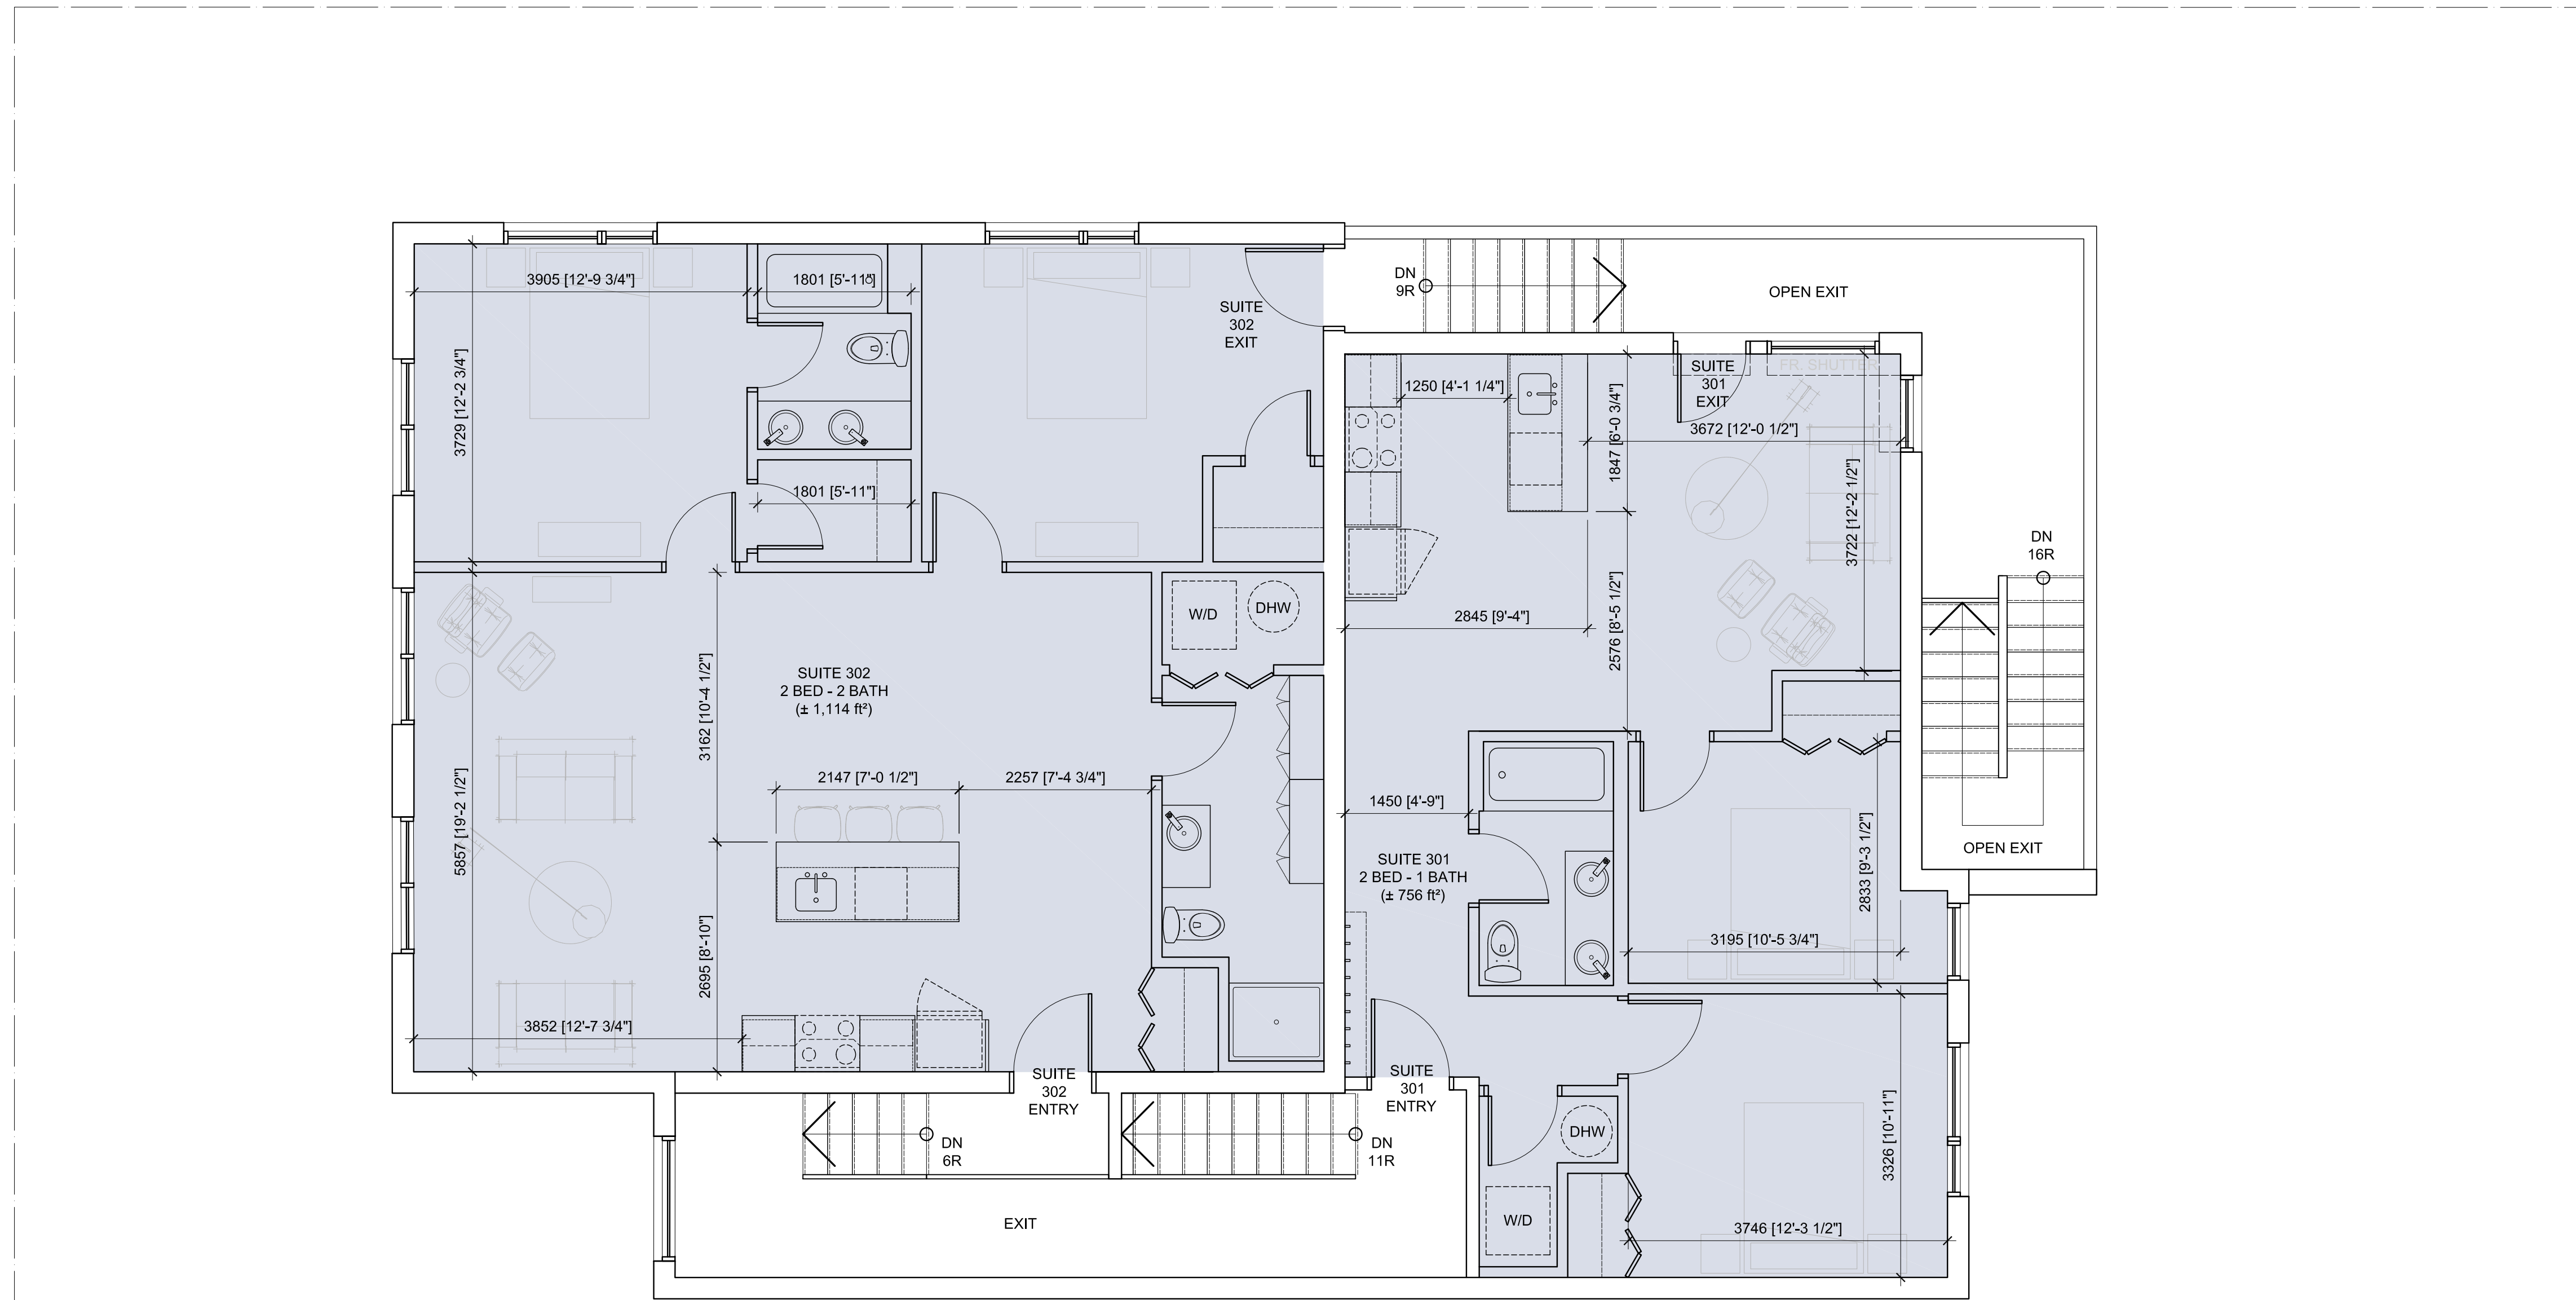

rev. / issue	description	date
03	ISSUED FOR SITE PLAN CONTROL COMMENTS	07 NOV. 2022
02	ISSUED FOR CITY COMMENTS & COORDINATION	08 AUG. 2022
01	ISSUED FOR SITE PLAN CONTROL	12 APR. 2022

THE ARCHITECT WAIVES ANY AND ALL RESPONSIBILITY AND LIABILITY FOR PROBLEMS WHICH ARISE FROM FAILURE TO FOLLOW THESE PLANS, SPECIFICATIONS, AND THE DESIGN INTENT THEY CONVEY, OR FOR PROBLEMS WHICH ARISE FROM OTHERS' FAILURE TO OBTAIN AND/OR FOLLOW THE ARCHITECT'S GUIDANCE WITH RESPECT TO ANY ERRORS, OMISSIONS, INCONSISTENCIES, AMBIGUITIES OR CONFLICTS WHICH ARE ALLEGED.

IT IS THE RESPONSIBILITY OF THE APPROPRIATE CONTRACTOR TO CHECK AND VERIFY ALL DIMENSIONS ON SITE AND PROMPTLY REPORT ALL ERRORS AND/OR OMISSIONS TO THE CONSULTANT BEFORE WORK COMMENCES.

ALL WORK IS TO FOLLOW THE OBC 2012 AND ANY OTHER APPLICABLE CODES AND REGULATIONS.

DO NOT SCALE DRAWINGS.

THESE DRAWINGS ARE NOT TO BE USED FOR CONSTRUCTION UNLESS A BUILDING PERMIT IN RESPECT OF THIS PROJECT HAS BEEN GRANTED BY AUTHORITIES AND THEY ARE ISSUED FOR CONSTRUCTION.

COPYRIGHT RESERVED.

professional stamp  KRISTOPHER D. BENES LICENCE 6432	project north 
--	--


Kristopher D. Benes, OAA, MRAIC, LEED AP

OPA open plan architects inc.
architecture | interiors | concepts

2305 HILLARY AVE. | OTTAWA | ON | K1H 7J2
613.883.5090 | info@openplan.ca

project
439 CHURCHILL AVENUE ADDITION
OTTAWA, ON

drawing
CONCEPTUAL THIRD FLOOR PLAN

drawn	KDB	date	AUGUST 2020
approved	KDB	revision	
project no.	2117	scale	1:50

drawing no.
A102

DWG# 18752 D07-12-22-0074

CLIENT :

Grepault Developments Ltd.
5882 Leithrim Road
Ottawa, ON K0A 1K0
613-818-9810

rev. / issue	description	date
03	ISSUED FOR SITE PLAN CONTROL COMMENTS	07 NOV. 2022
02	ISSUED FOR COORDINATION	02 NOV. 2022
01	ISSUED FOR COORDINATION	08 MAR. 2022

THE ARCHITECT WAIVES ANY AND ALL RESPONSIBILITY AND LIABILITY FOR PROBLEMS WHICH ARISE FROM FAILURE TO FOLLOW THESE PLANS, SPECIFICATIONS, AND THE DESIGN INTENT THEY CONVEY, OR FOR PROBLEMS WHICH ARISE FROM OTHERS' FAILURE TO OBTAIN AND/OR FOLLOW THE ARCHITECT'S GUIDANCE WITH RESPECT TO ANY ERRORS, OMISSIONS, INCONSISTENCIES, AMBIGUITIES OR CONFLICTS WHICH ARE ALLEGED.


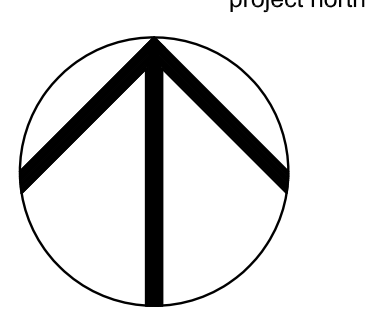
IT IS THE RESPONSIBILITY OF THE APPROPRIATE CONTRACTOR TO CHECK AND VERIFY ALL DIMENSIONS ON SITE AND PROMPTLY REPORT ALL ERRORS AND/OR OMISSIONS TO THE CONSULTANT BEFORE WORK COMMENCES.

ALL WORK IS TO FOLLOW THE OBC 2012 AND ANY OTHER APPLICABLE CODES AND REGULATIONS.

DO NOT SCALE DRAWINGS.

THESE DRAWINGS ARE NOT TO BE USED FOR CONSTRUCTION UNLESS A BUILDING PERMIT IN RESPECT OF THIS PROJECT HAS BEEN GRANTED BY AUTHORITIES AND THEY ARE ISSUED FOR CONSTRUCTION.

COPYRIGHT RESERVED.

	
---	---

Kristopher D. Benes, OAA, MRAIC, LEED AP

OPA open plan architects inc.
architecture | interiors | concepts


2305 HILLARY AVE. | OTTAWA | ON | K1H 7J2
613.883.5090 | info@openplan.ca

project
439 CHURCHILL AVENUE ADDITION
OTTAWA, ON

drawing
ROOF PLAN


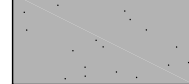



drawn	KDB	date	NOVEMBER 2022
approved	KDB	revision	△
project no.	2117	scale	1 : 50

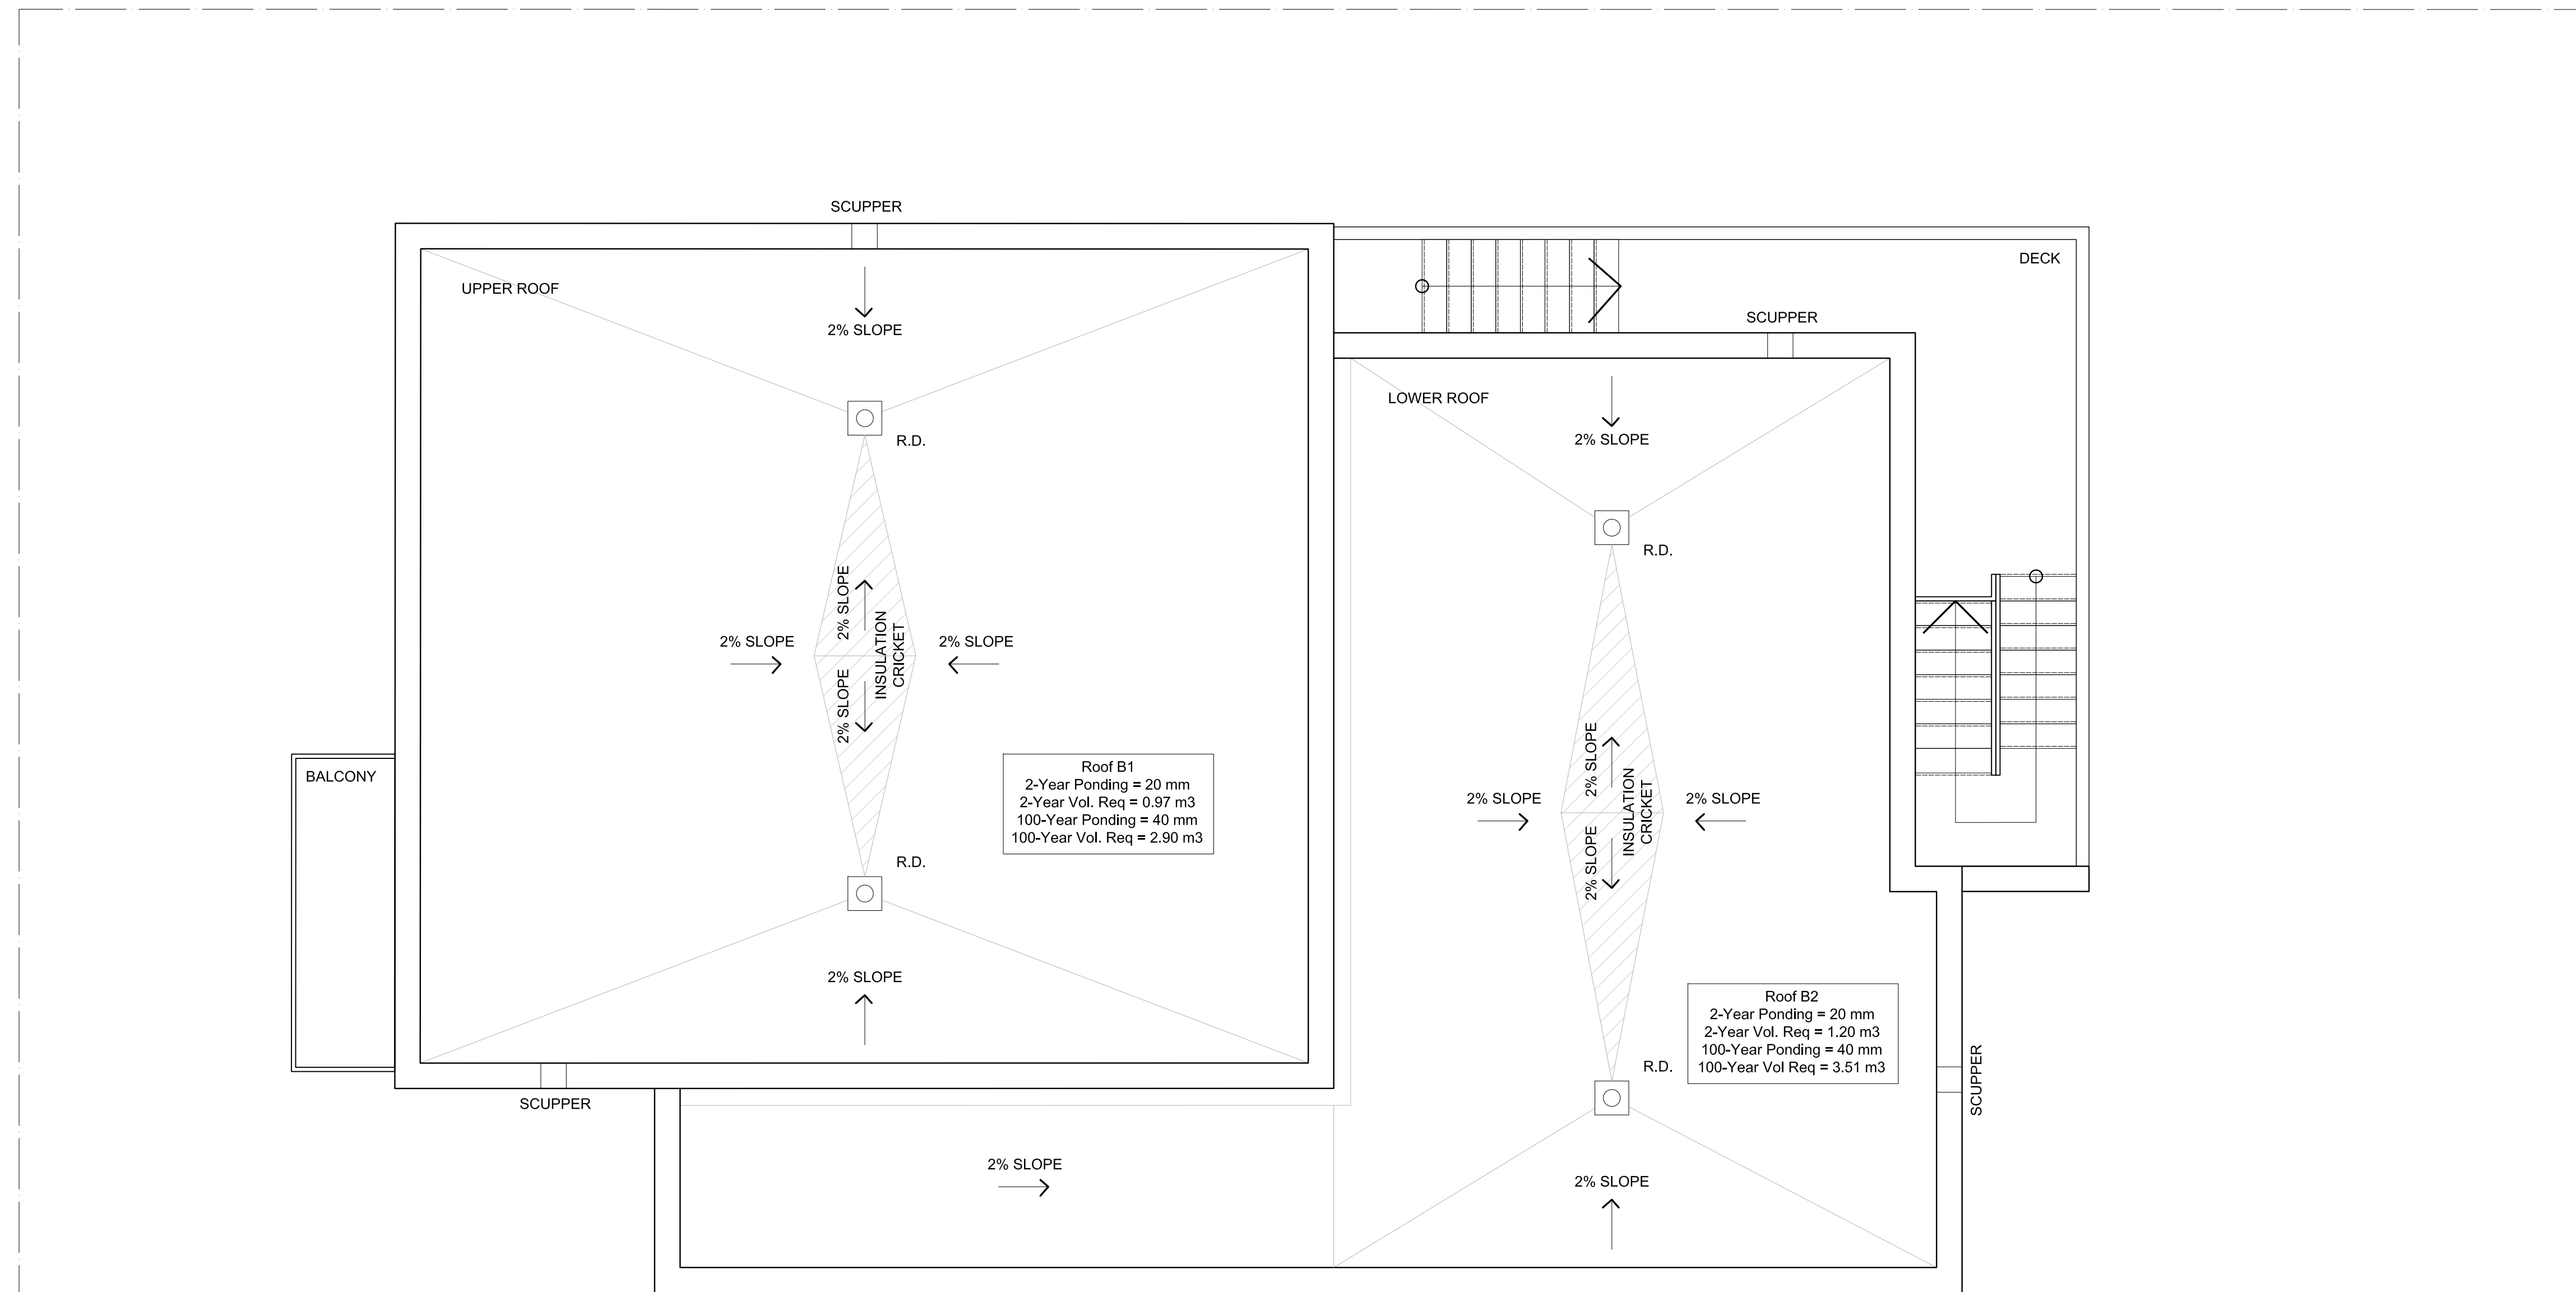drawing no.
A103




DWG# 18752 D07-12-22-0074

MATERIAL LEGEND

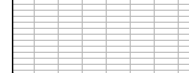-  CEMENT BOARD PANEL SIDING (WHITE)
-  CEMENT BOARD PANEL SIDING (GREY)
-  METAL FLASHING AND/OR PAINTED STEEL SHEET
-  PARGED CONCRETE
-  PAINTED METAL GRATING



WEST
1
A200
ELEVATION
1 : 50

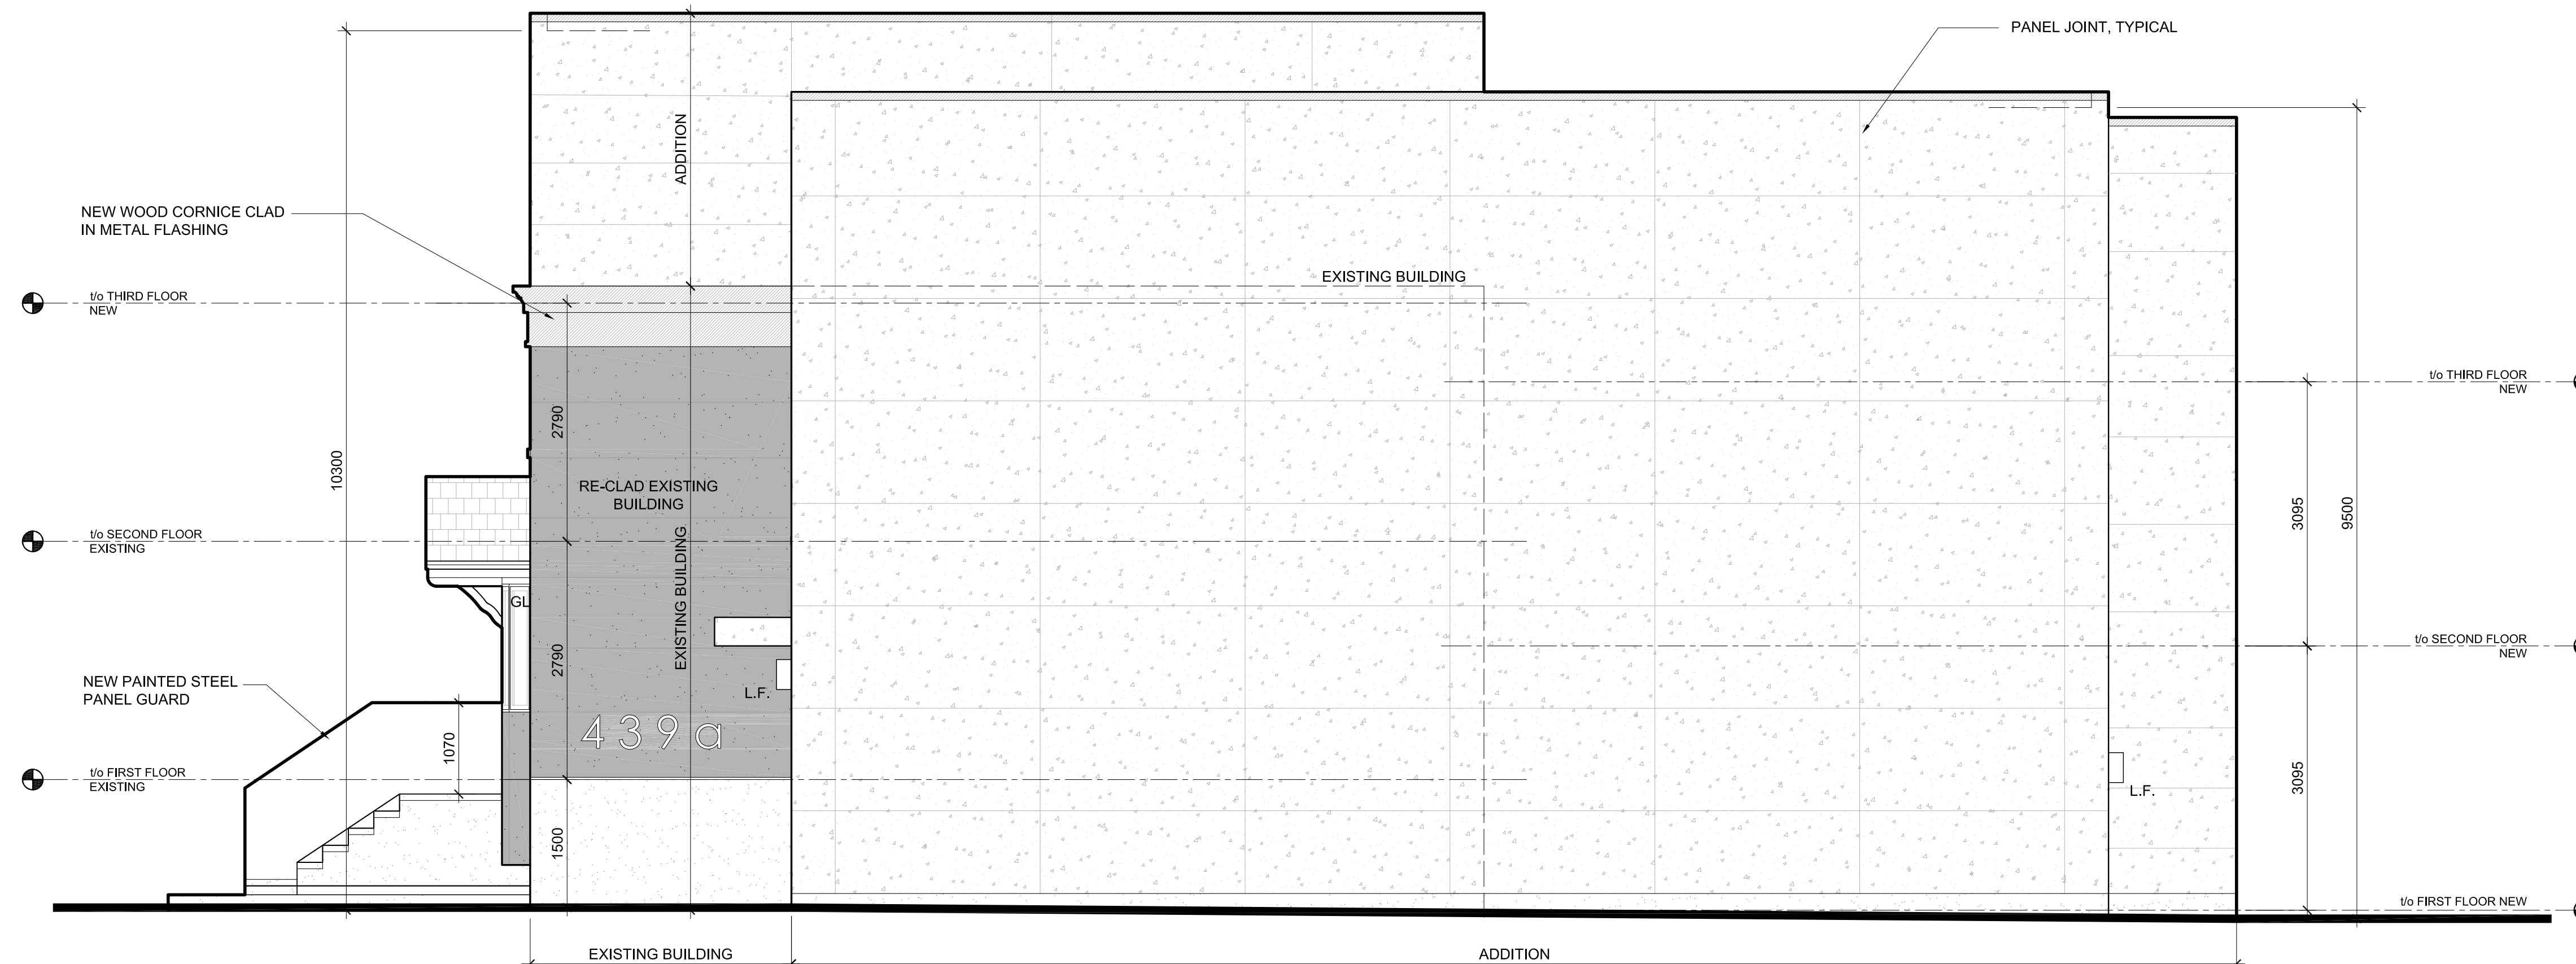

SOUTH
2
A200
ELEVATION
1 : 50

CLIENT :

Grepault Developments Ltd.
5882 Leithrim Road
Ottawa, ON K0A 1K0
613-818-9810

rev. / issue	description	date
03	ISSUED FOR SITE PLAN CONTROL COMMENTS	07 NOV. 2022
02	ISSUED FOR CITY COMMENTS & COORDINATION	08 AUG. 2022
01	ISSUED FOR SITE PLAN CONTROL	12 APR. 2022

THE ARCHITECT WAIVES ANY AND ALL RESPONSIBILITY AND LIABILITY FOR PROBLEMS WHICH ARISE FROM FAILURE TO FOLLOW THESE PLANS, SPECIFICATIONS, AND THE DESIGN INTENT THEY CONVEY, OR FOR PROBLEMS WHICH ARISE FROM OTHERS' FAILURE TO OBTAIN AND/OR FOLLOW THE ARCHITECT'S GUIDANCE WITH RESPECT TO ANY ERRORS, OMISSIONS, INCONSISTENCIES, AMBIGUITIES OR CONFLICTS WHICH ARE ALLEGED.


IT IS THE RESPONSIBILITY OF THE APPROPRIATE CONTRACTOR TO CHECK AND VERIFY ALL DIMENSIONS ON SITE AND PROMPTLY REPORT ALL ERRORS AND/OR OMISSIONS TO THE CONSULTANT BEFORE WORK COMMENCES.

ALL WORK IS TO FOLLOW THE OBC 2012 AND ANY OTHER APPLICABLE CODES AND REGULATIONS.

DO NOT SCALE DRAWINGS.

THESE DRAWINGS ARE NOT TO BE USED FOR CONSTRUCTION UNLESS A BUILDING PERMIT IN RESPECT OF THIS PROJECT HAS BEEN GRANTED BY AUTHORITIES AND THEY ARE ISSUED FOR CONSTRUCTION.

COPYRIGHT RESERVED.

professional stamp	project north
	

Kristopher D. Benes, OAA, MRAIC, LEED AP

OPA open plan
architects inc.
architecture | interiors | concepts

2305 HILLARY AVE. | OTTAWA | ON | K1H 7J2
613.883.5090 | info@openplan.ca

project
**439 CHURCHILL AVENUE
ADDITION**
OTTAWA, ON


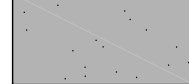



drawing
BUILDING ELEVATIONS


drawn	KDB	date	MARCH 2022
approved	KDB	revision	1
project no.	2117	scale	1 : 50
drawing no.			

A200


DWG# 18752 D07-12-22-0074

MATERIAL LEGEND

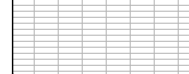-  CEMENT BOARD PANEL SIDING (WHITE)
-  CEMENT BOARD PANEL SIDING (GREY)
-  METAL FLASHING AND/OR PAINTED STEEL SHEET
-  PARGED CONCRETE
-  PAINTED METAL GRATING

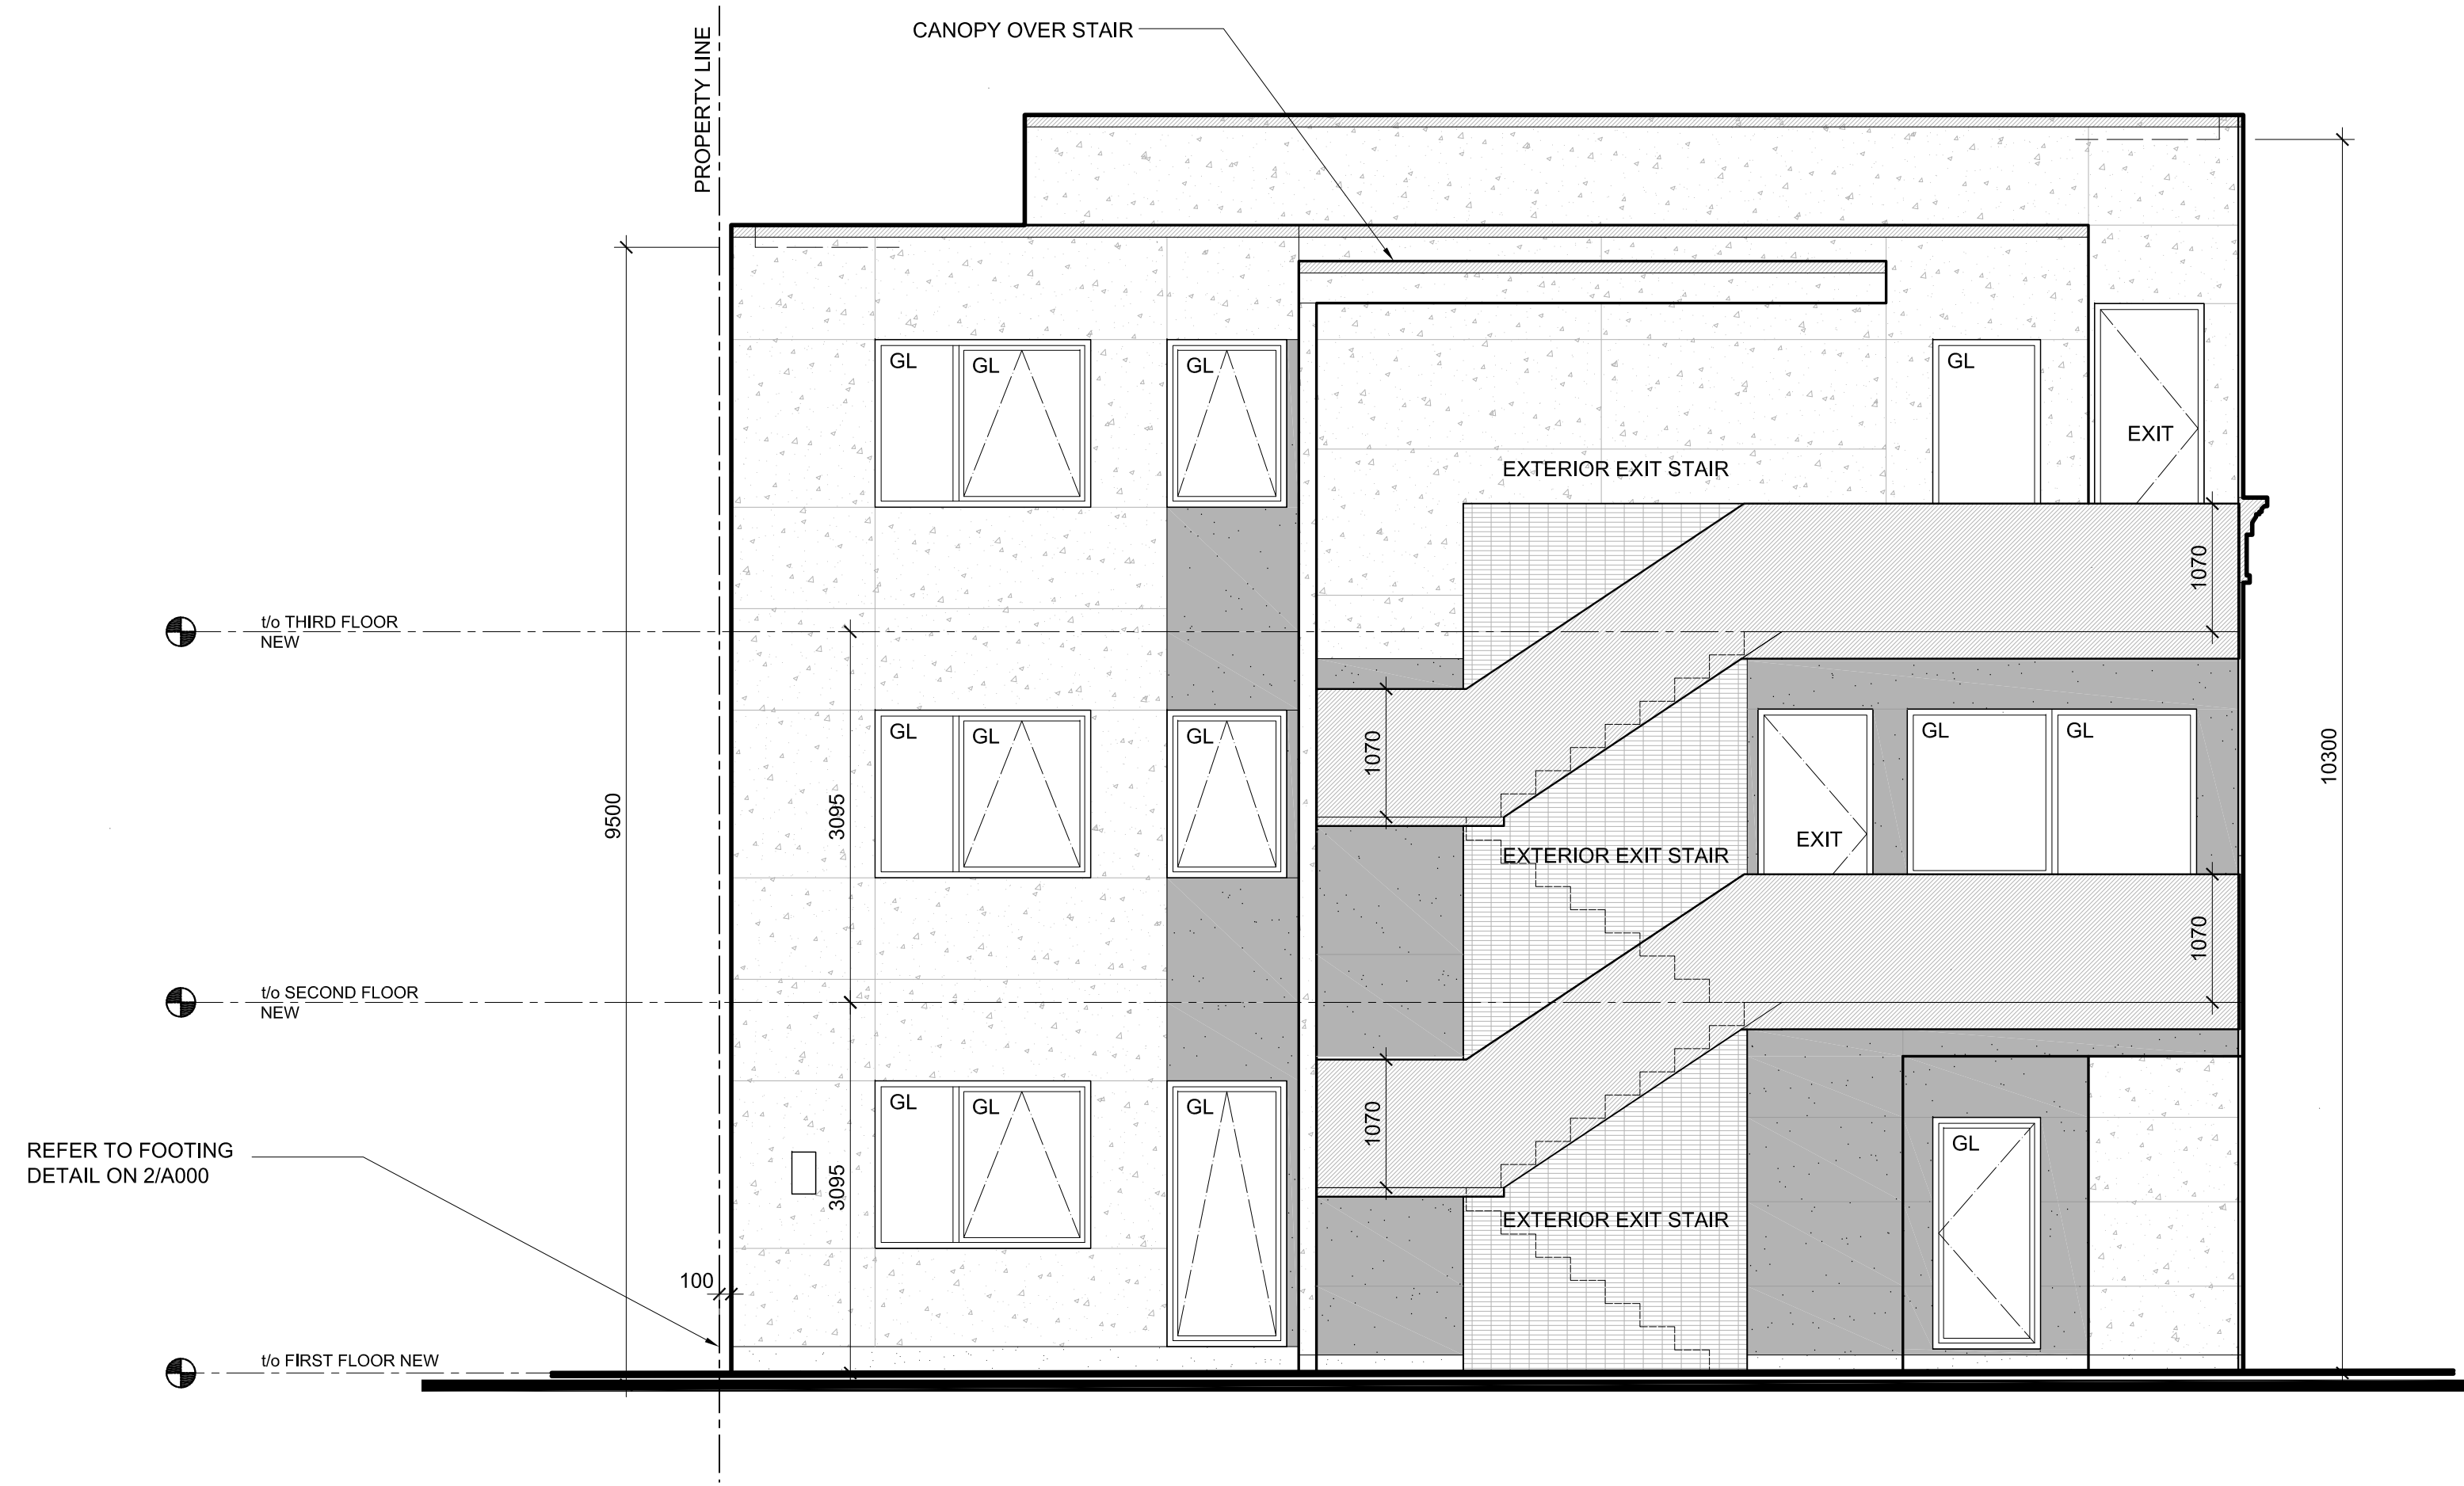

1 EAST ELEVATION
A201 1:50

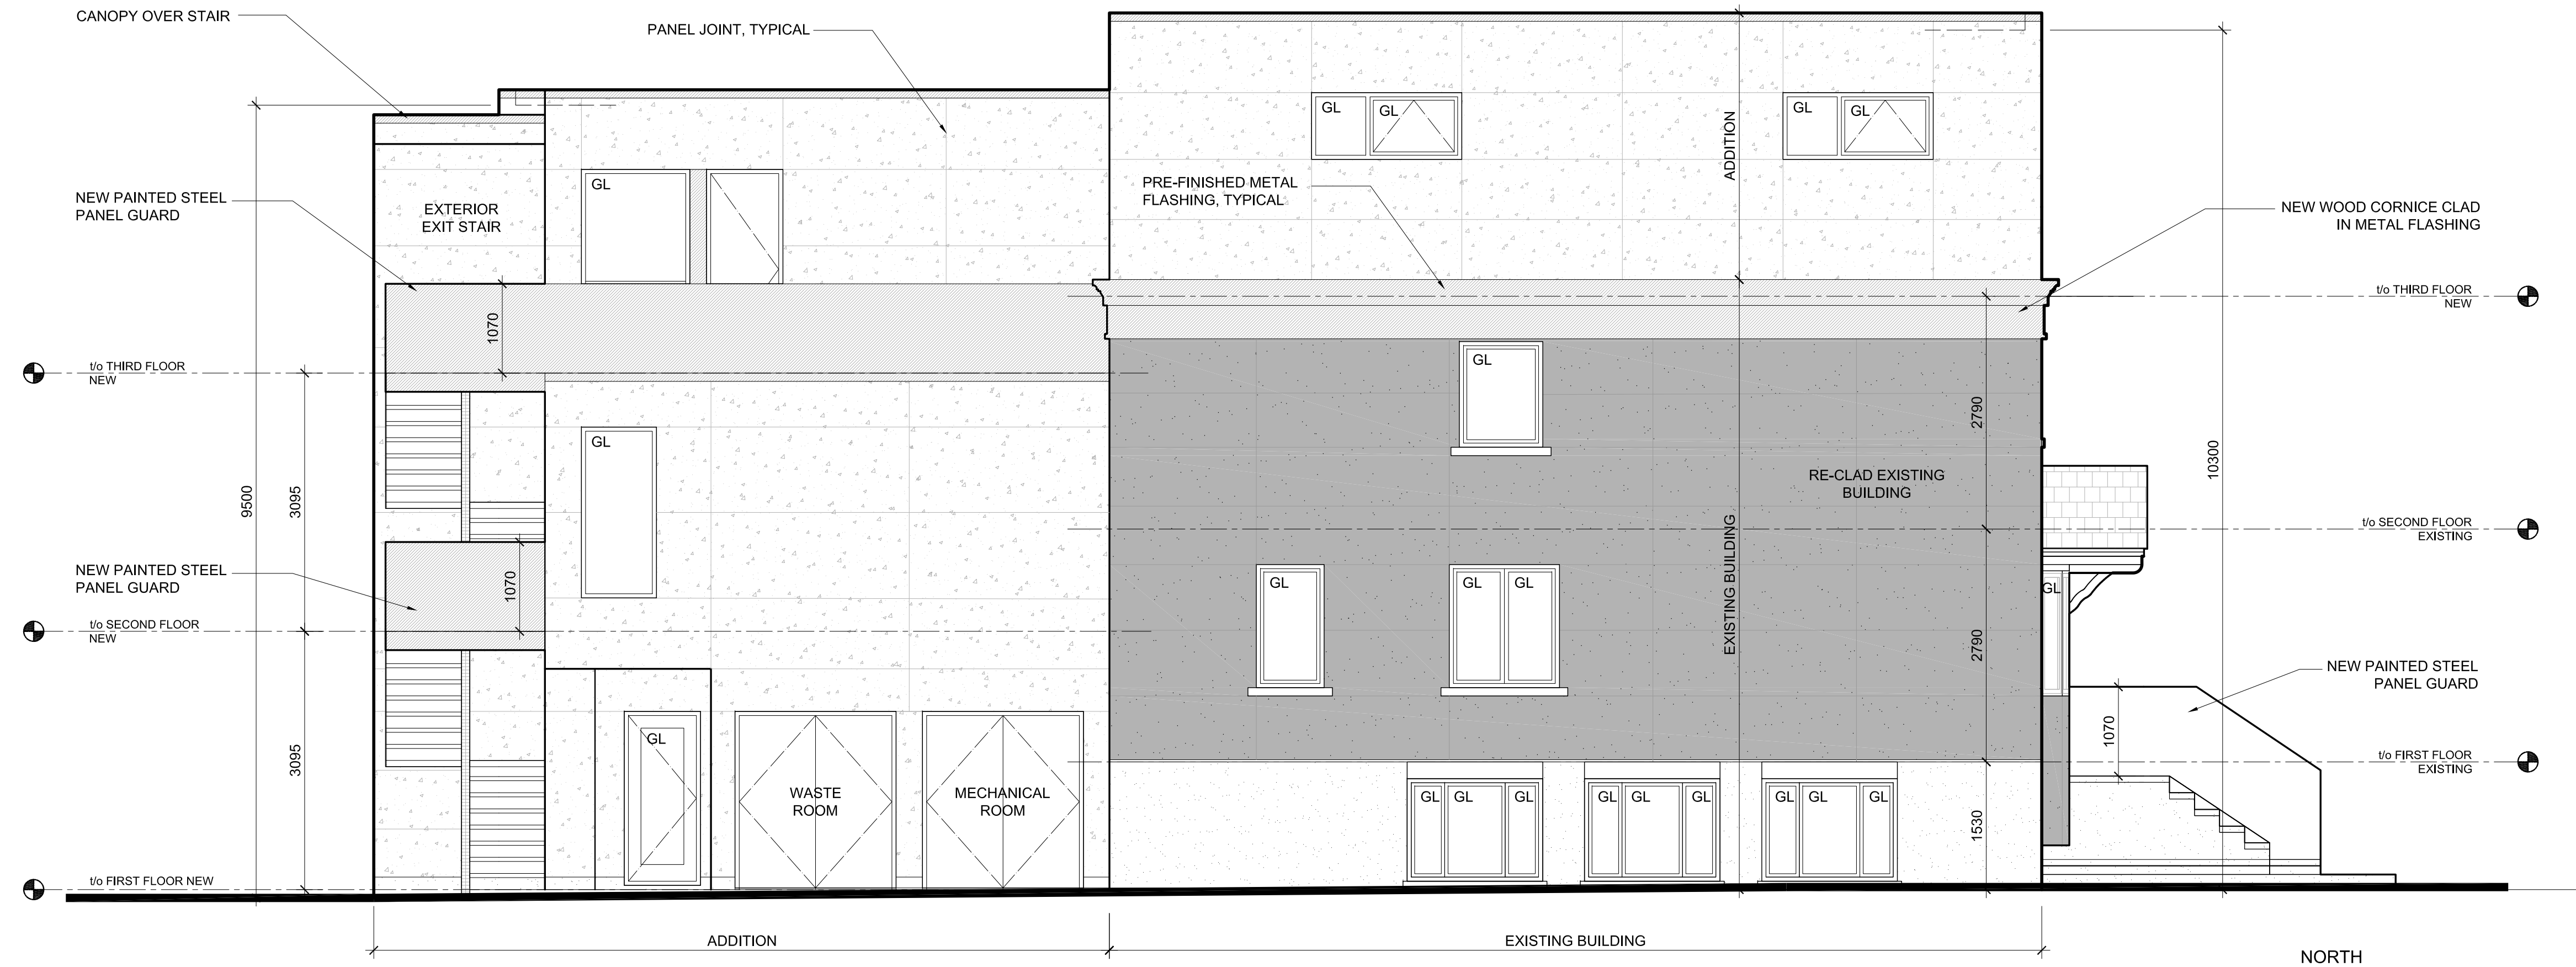

2 NORTH ELEVATION
A201 1:50

CLIENT :
Grepault Developments Ltd.
5882 Leithrim Road
Ottawa, ON K0A 1K0
613-818-9810

rev. / issue	description	date
03	ISSUED FOR SITE PLAN CONTROL COMMENTS	07 NOV. 2022
02	ISSUED FOR CITY COMMENTS & COORDINATION	08 AUG. 2022
01	ISSUED FOR SITE PLAN CONTROL	12 APR. 2022

THE ARCHITECT WAIVES ANY AND ALL RESPONSIBILITY AND LIABILITY FOR PROBLEMS WHICH ARISE FROM FAILURE TO FOLLOW THESE PLANS, SPECIFICATIONS, AND THE DESIGN INTENT THEY CONVEY, OR FOR PROBLEMS WHICH ARISE FROM OTHERS' FAILURE TO OBTAIN AND/OR FOLLOW THE ARCHITECT'S GUIDANCE WITH RESPECT TO ANY ERRORS, OMISSIONS, INCONSISTENCIES, AMBIGUITIES OR CONFLICTS WHICH ARE ALLEGED.

IT IS THE RESPONSIBILITY OF THE APPROPRIATE CONTRACTOR TO CHECK AND VERIFY ALL DIMENSIONS ON SITE AND PROMPTLY REPORT ALL ERRORS AND/OR OMISSIONS TO THE CONSULTANT BEFORE WORK COMMENCES.


ALL WORK IS TO FOLLOW THE OBC 2012 AND ANY OTHER APPLICABLE CODES AND REGULATIONS.

DO NOT SCALE DRAWINGS.

THESE DRAWINGS ARE NOT TO BE USED FOR CONSTRUCTION UNLESS A BUILDING PERMIT IN RESPECT OF THIS PROJECT HAS BEEN GRANTED BY AUTHORITIES AND THEY ARE ISSUED FOR CONSTRUCTION.

COPYRIGHT RESERVED.

professional stamp project north



Kristopher D. Benes, OAA, MRAIC, LEED AP

OPA open plan architects inc.
architecture | interiors | concepts

2305 HILLARY AVE. | OTTAWA | ON | K1H 7J2
613.883.5090 | info@openplan.ca

project


439 CHURCHILL AVENUE ADDITION
OTTAWA, ON

drawing


BUILDING ELEVATIONS

drawn	KDB	date	MARCH 2022
approved	KDB	revision	1
project no.	2117	scale	1:50
drawing no.	A201		

DWG# 18752 D07-12-22-0074

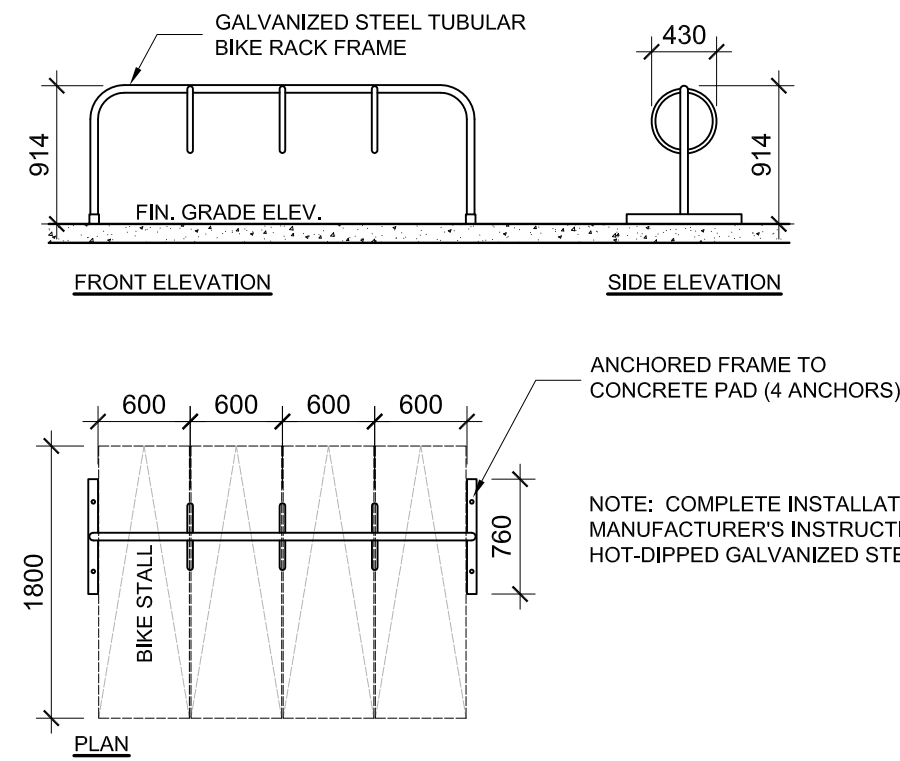

BIKE RACKS DETAILS
2
A300 1:50

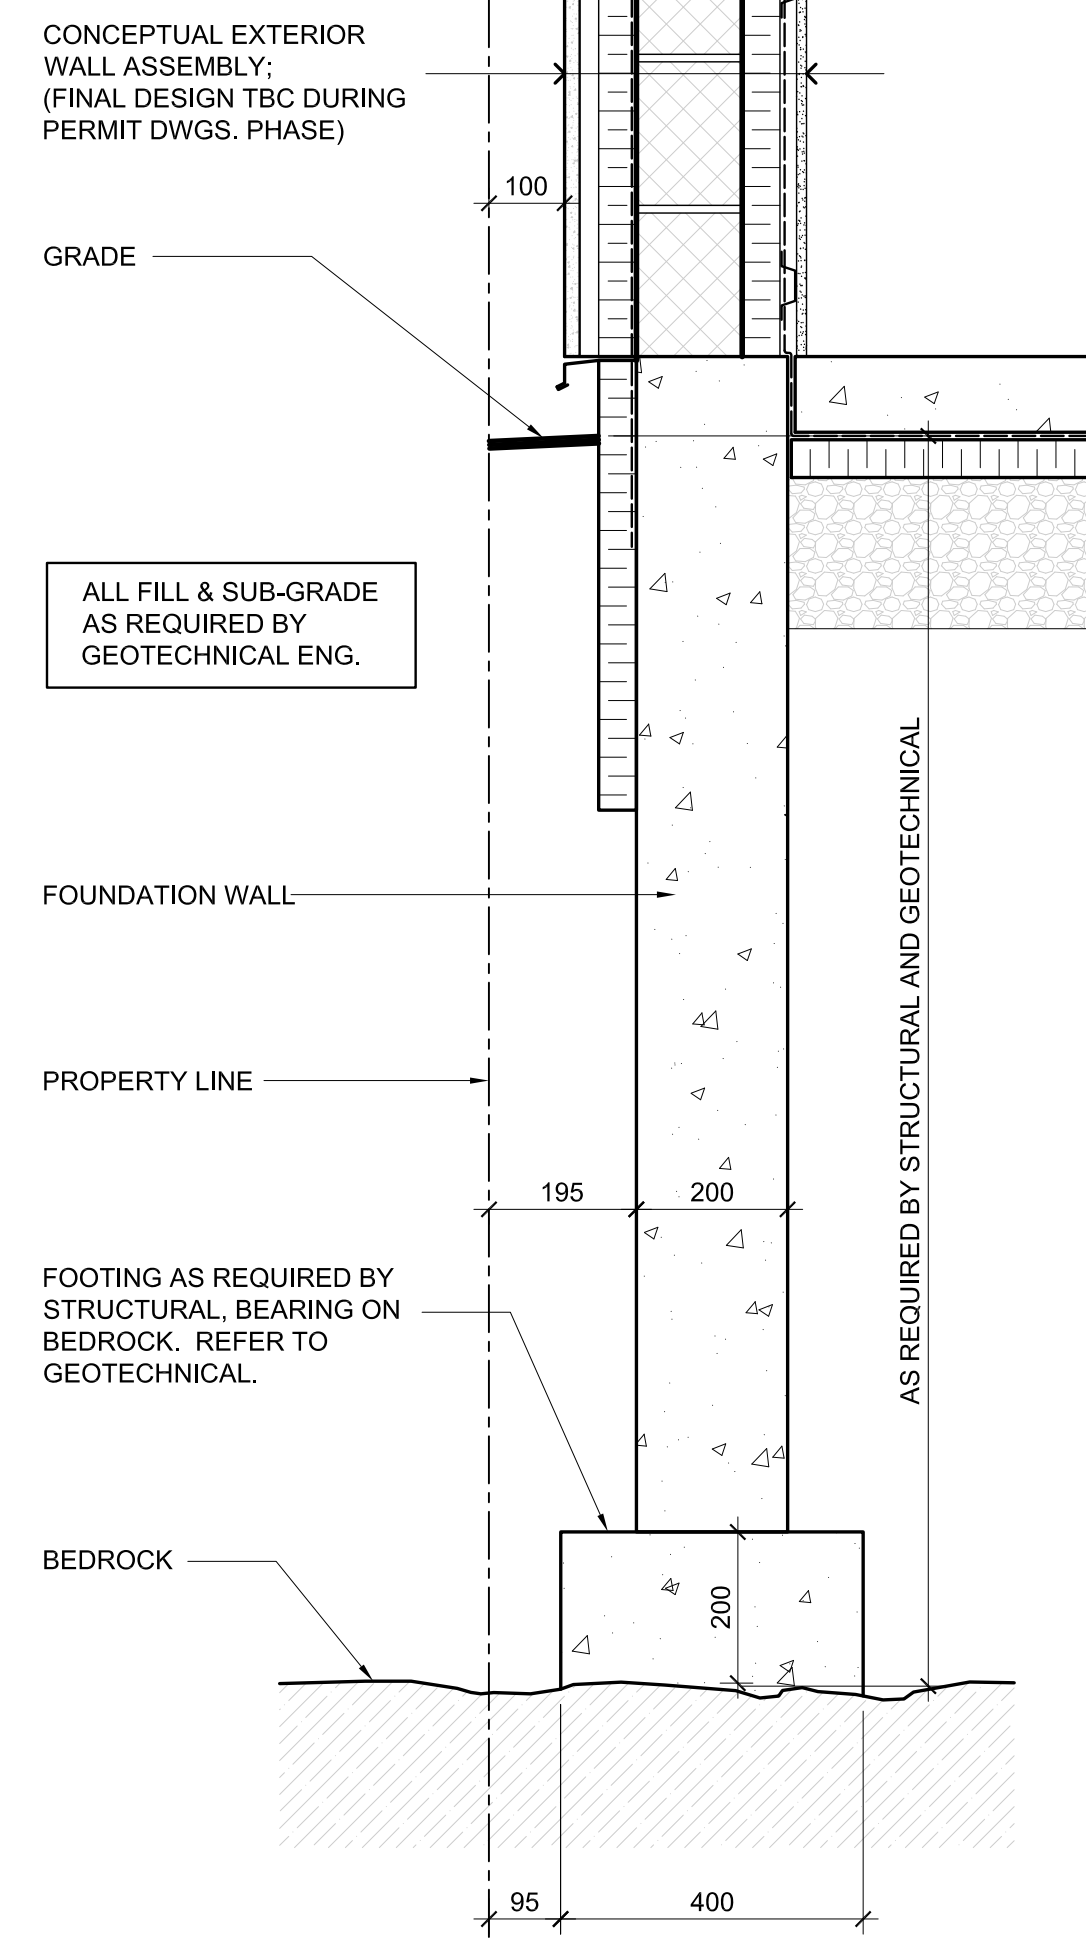

FOOTING AT PROP. LINE SECTION DETAIL
3
A300 1:10

CLIENT :
Grepault Developments Ltd.
5882 Leithrim Road
Ottawa, ON K0A 1K0
613-818-9810


rev. / issue	description	date
02	ISSUED FOR SITE PLAN CONTROL COMMENTS	07 NOV. 2022
01	ISSUED FOR CITY COMMENTS & COORDINATION	08 AUG. 2022

THE ARCHITECT WAIVES ANY AND ALL RESPONSIBILITY AND LIABILITY FOR PROBLEMS WHICH ARISE FROM FAILURE TO FOLLOW THESE PLANS, SPECIFICATIONS, AND THE DESIGN INTENT THEY CONVEY, OR FOR PROBLEMS WHICH ARISE FROM OTHERS' FAILURE TO OBTAIN AND/OR FOLLOW THE ARCHITECT'S GUIDANCE WITH RESPECT TO ANY ERRORS, OMISSIONS, INCONSISTENCIES, AMBIGUITIES OR CONFLICTS WHICH ARE ALLEGED.

IT IS THE RESPONSIBILITY OF THE APPROPRIATE CONTRACTOR TO CHECK AND VERIFY ALL DIMENSIONS ON SITE AND PROMPTLY REPORT ALL ERRORS AND/OR OMISSIONS TO THE CONSULTANT BEFORE WORK COMMENCES.

ALL WORK IS TO FOLLOW THE OBC 2012 AND ANY OTHER APPLICABLE CODES AND REGULATIONS.

DO NOT SCALE DRAWINGS.
THESE DRAWINGS ARE NOT TO BE USED FOR CONSTRUCTION UNLESS A BUILDING PERMIT IN RESPECT OF THIS PROJECT HAS BEEN GRANTED BY AUTHORITIES AND THEY ARE ISSUED FOR CONSTRUCTION.
COPYRIGHT RESERVED.

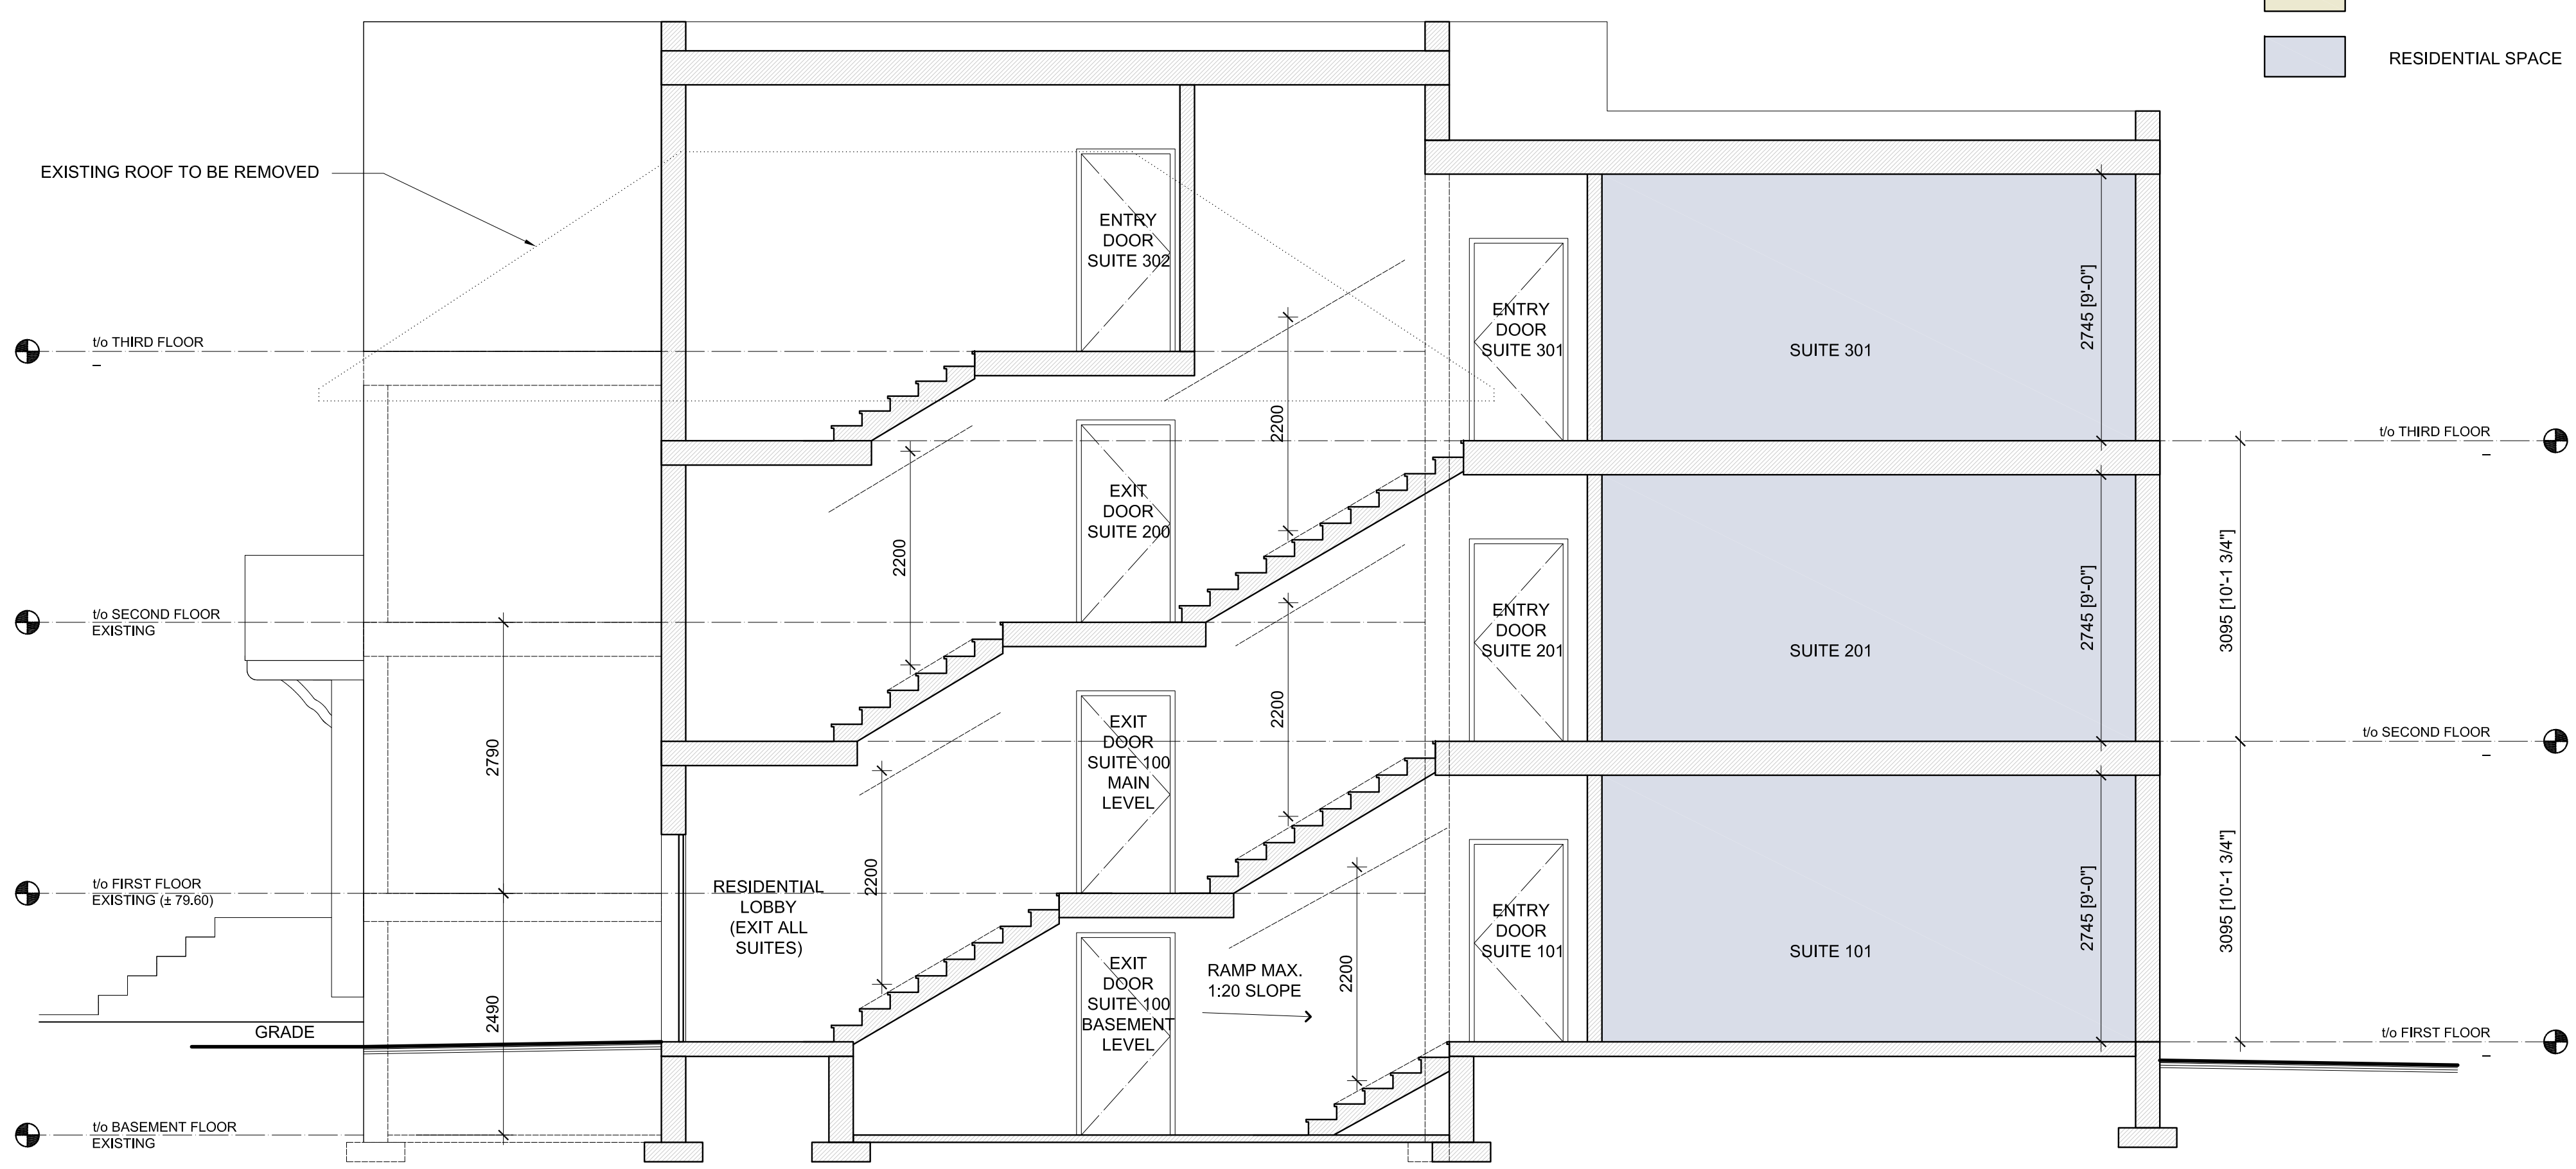

DIAGRAMMATIC STAIR SECTION
1
A300 1:50

professional stamp project north

Kristopher D. Benes, OAA, MRAIC, LEED AP

OPA open plan architects inc.
architecture | interiors | concepts

2305 HILLARY AVE. | OTTAWA | ON | K1H 7J2
613.883.5090 | info@openplan.ca

project

439 CHURCHILL AVENUE ADDITION
OTTAWA, ON

drawing

STAIR SECTION, FOOTING SECTION DETAIL AND BIKE RACK DETAILS

drawn	KDB	date	AUGUST 2020
approved	KDB	revision	1
project no.	2117	scale	1:200
drawing no.			

A300

DWG# 18752 D07-12-22-0074