


KEY MAP  
SCALE: N.T.S.

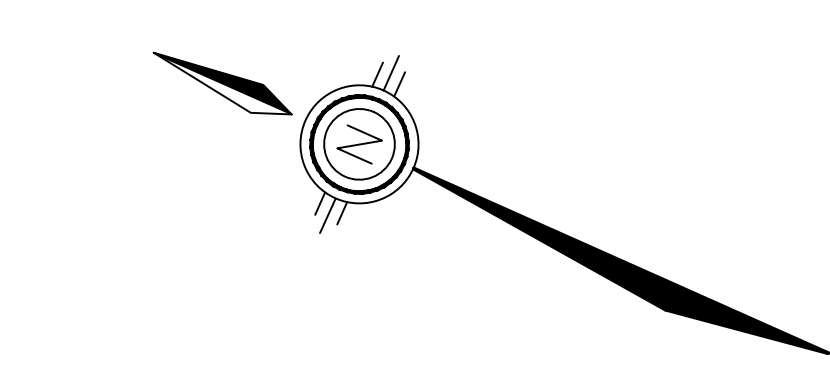


*Andrew McCreight*  
**ANDREW MCCREIGHT**  
 MANAGER (A), DEVELOPMENT REVIEW CENTRAL  
 PLANNING, REAL ESTATE & ECONOMIC DEVELOPMENT  
 DEPARTMENT, CITY OF OTTAWA

**APPROVED**  
 By Andrew McCreight at 10:20 am, Nov 30, 2022

**REMOVALS**

- ASPHALT REMOVAL (ROAD, DRIVEWAYS, PARKING AREAS)
- INTERLOCK PAVER REMOVAL
- CONCRETE SIDEWALK REMOVAL
- REMOVE EXISTING CONCRETE CURB
- REMOVE EXISTING TREE
- CAP
- 40mm ASPHALT OVERLAY ACROSS THE ENTIRE DRIVING SURFACE BETWEEN THE ROAD CUTS
- ROAD REINSTATEMENT PER R10

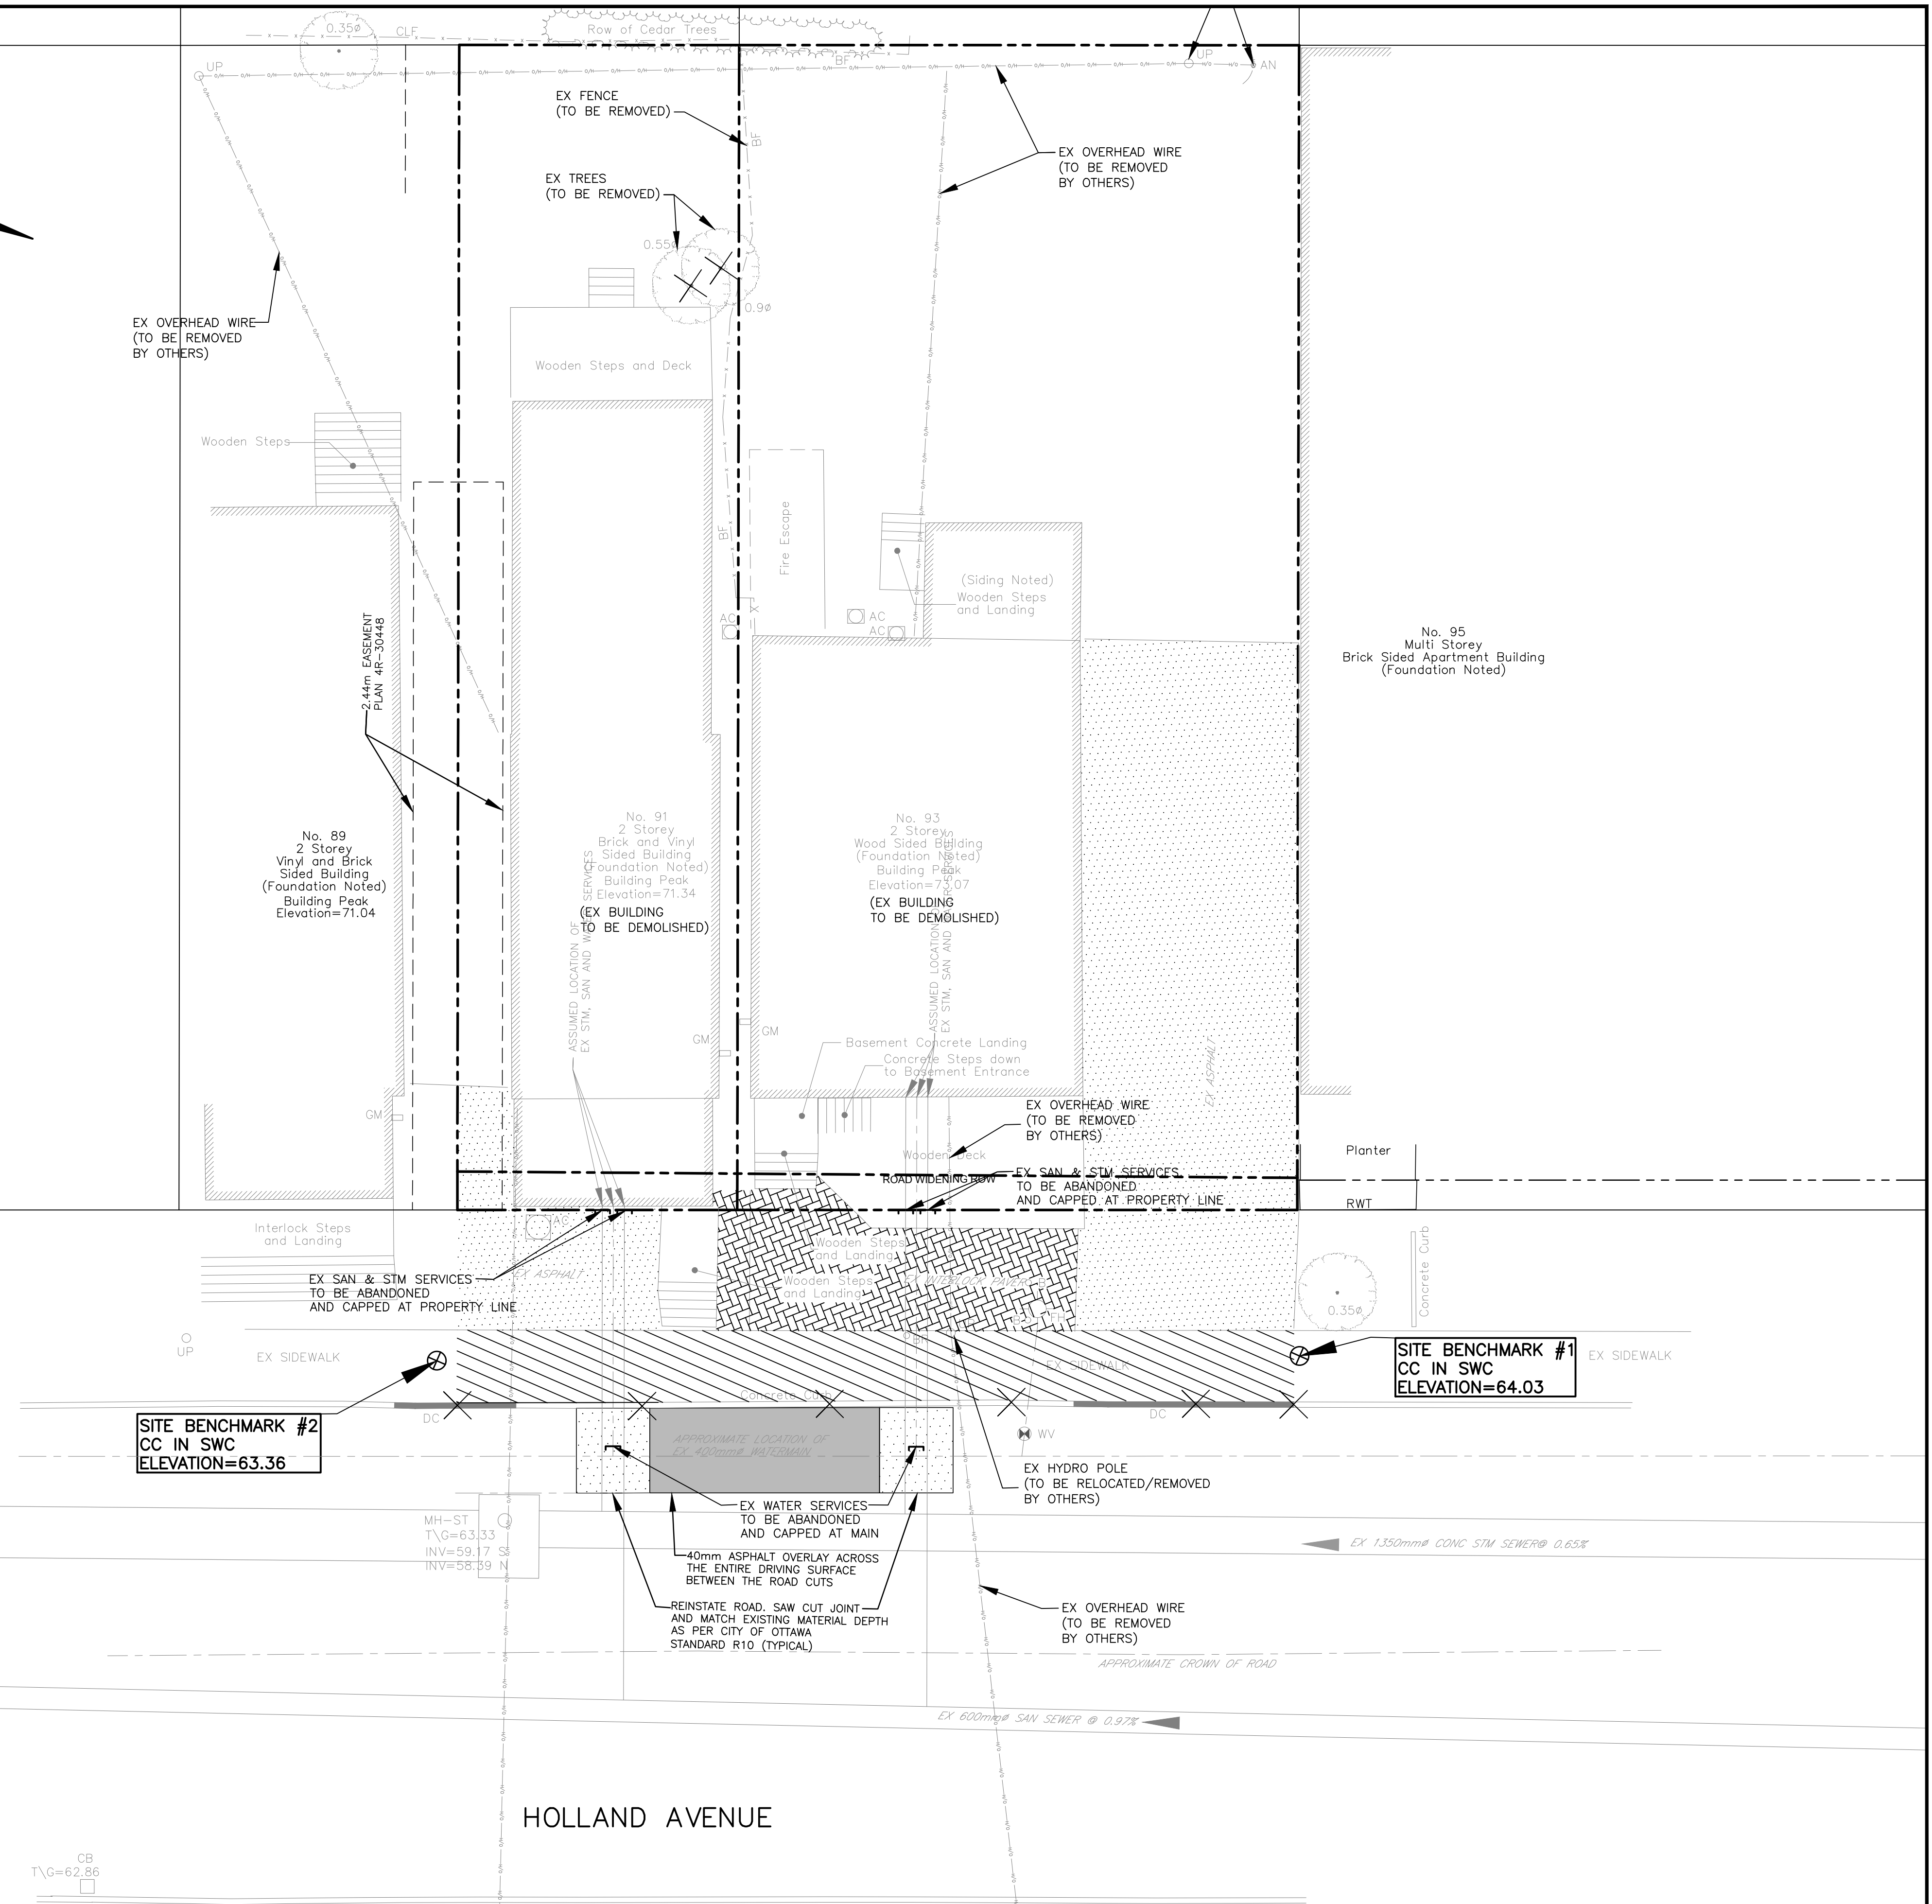

Oct 13, 2022 1: D:\DRAWINGS\21007-1 91-93 Holland Ave\Design\001-21007-REM1.dwg

**CONTRACT DRAWINGS:**  
 Contractor must verify all dimensions and be responsible for same. Any discrepancies must be reported to the Engineer before commencing work. Drawings are not to be copied, distributed or used by others without the express written consent of Anley Graham & Associates Limited. Use of these drawings by any party for any other purpose is subject to the following caution.

**CAUTION:** The information contained in this drawing is solely for the intended recipient. Any copying, distribution or use by others without the express written consent of Anley Graham & Associates Limited is prohibited. The recipient is responsible for confirming the accuracy and completeness of the information with the originator. The recipient assumes all risks and liabilities associated with the use of the drawings. The recipient will save and hold harmless Anley Graham & Associates Limited for any claims whatsoever associated with or related to the use of the drawings. The recipient will not reuse any portion of the drawings for any future project without the express written permission of Anley Graham & Associates Limited.

NO.	REVISIONS	DATE	INITIAL	NO.	REVISIONS	DATE	INITIAL
5	ISSUED FOR REVIEW/COORDINATION	MAR 18/22	JX	5	ISSUED FOR REVIEW/COORDINATION	MAR 18/22	JX
4	ISSUED FOR SPA	SEPT 24/21	JX	4	ISSUED FOR SPA	SEPT 24/21	JX
3	REVISED PER NEW SITE PLAN	SEPT 20/21	JX	3	REVISED PER NEW SITE PLAN	SEPT 20/21	JX
2	REVISED PER NEW SITE PLAN	APR 21/21	JX	2	REVISED PER NEW SITE PLAN	APR 21/21	JX
6	RE-ISSUED FOR SITE PLAN APPROVAL	APR 08/22	JX	1	ISSUED FOR REVIEW/COORDINATION	APR 08/21	JX

Not Valid Unless Signed And Dated

**Professional Engineers Ontario**  
 APRIL 08, 2022  
**Limited Licensee**  
 Name: J.W.XU  
 Number: 100171806  
 Category: CIVIL see limitation  
 Limitations: This license is subject to the limitations as detailed on the certificate.  
 Association of Professional Engineers of Ontario

SCALE: 1 : 100  
 DESIGN: JX  
 DRAWN: MH  
 CHECKED: GSC/JX  
 DATE: MARCH 2021

**SIX-STORY MIXED USE APARTMENT BUILDING**  
 91-93 HOLLAND AVENUE  
 CITY OF OTTAWA

**EXISTING CONDITIONS/REMOVALS PLAN**



CONTRACT No. 21007 001-21007-REM1