



1 ELEVATION @ GRID A (facing parking)  
A-3 SCALE: 1:100



2 ELEVATION @ GRID C (facing street)  
A-3 SCALE: 1:100

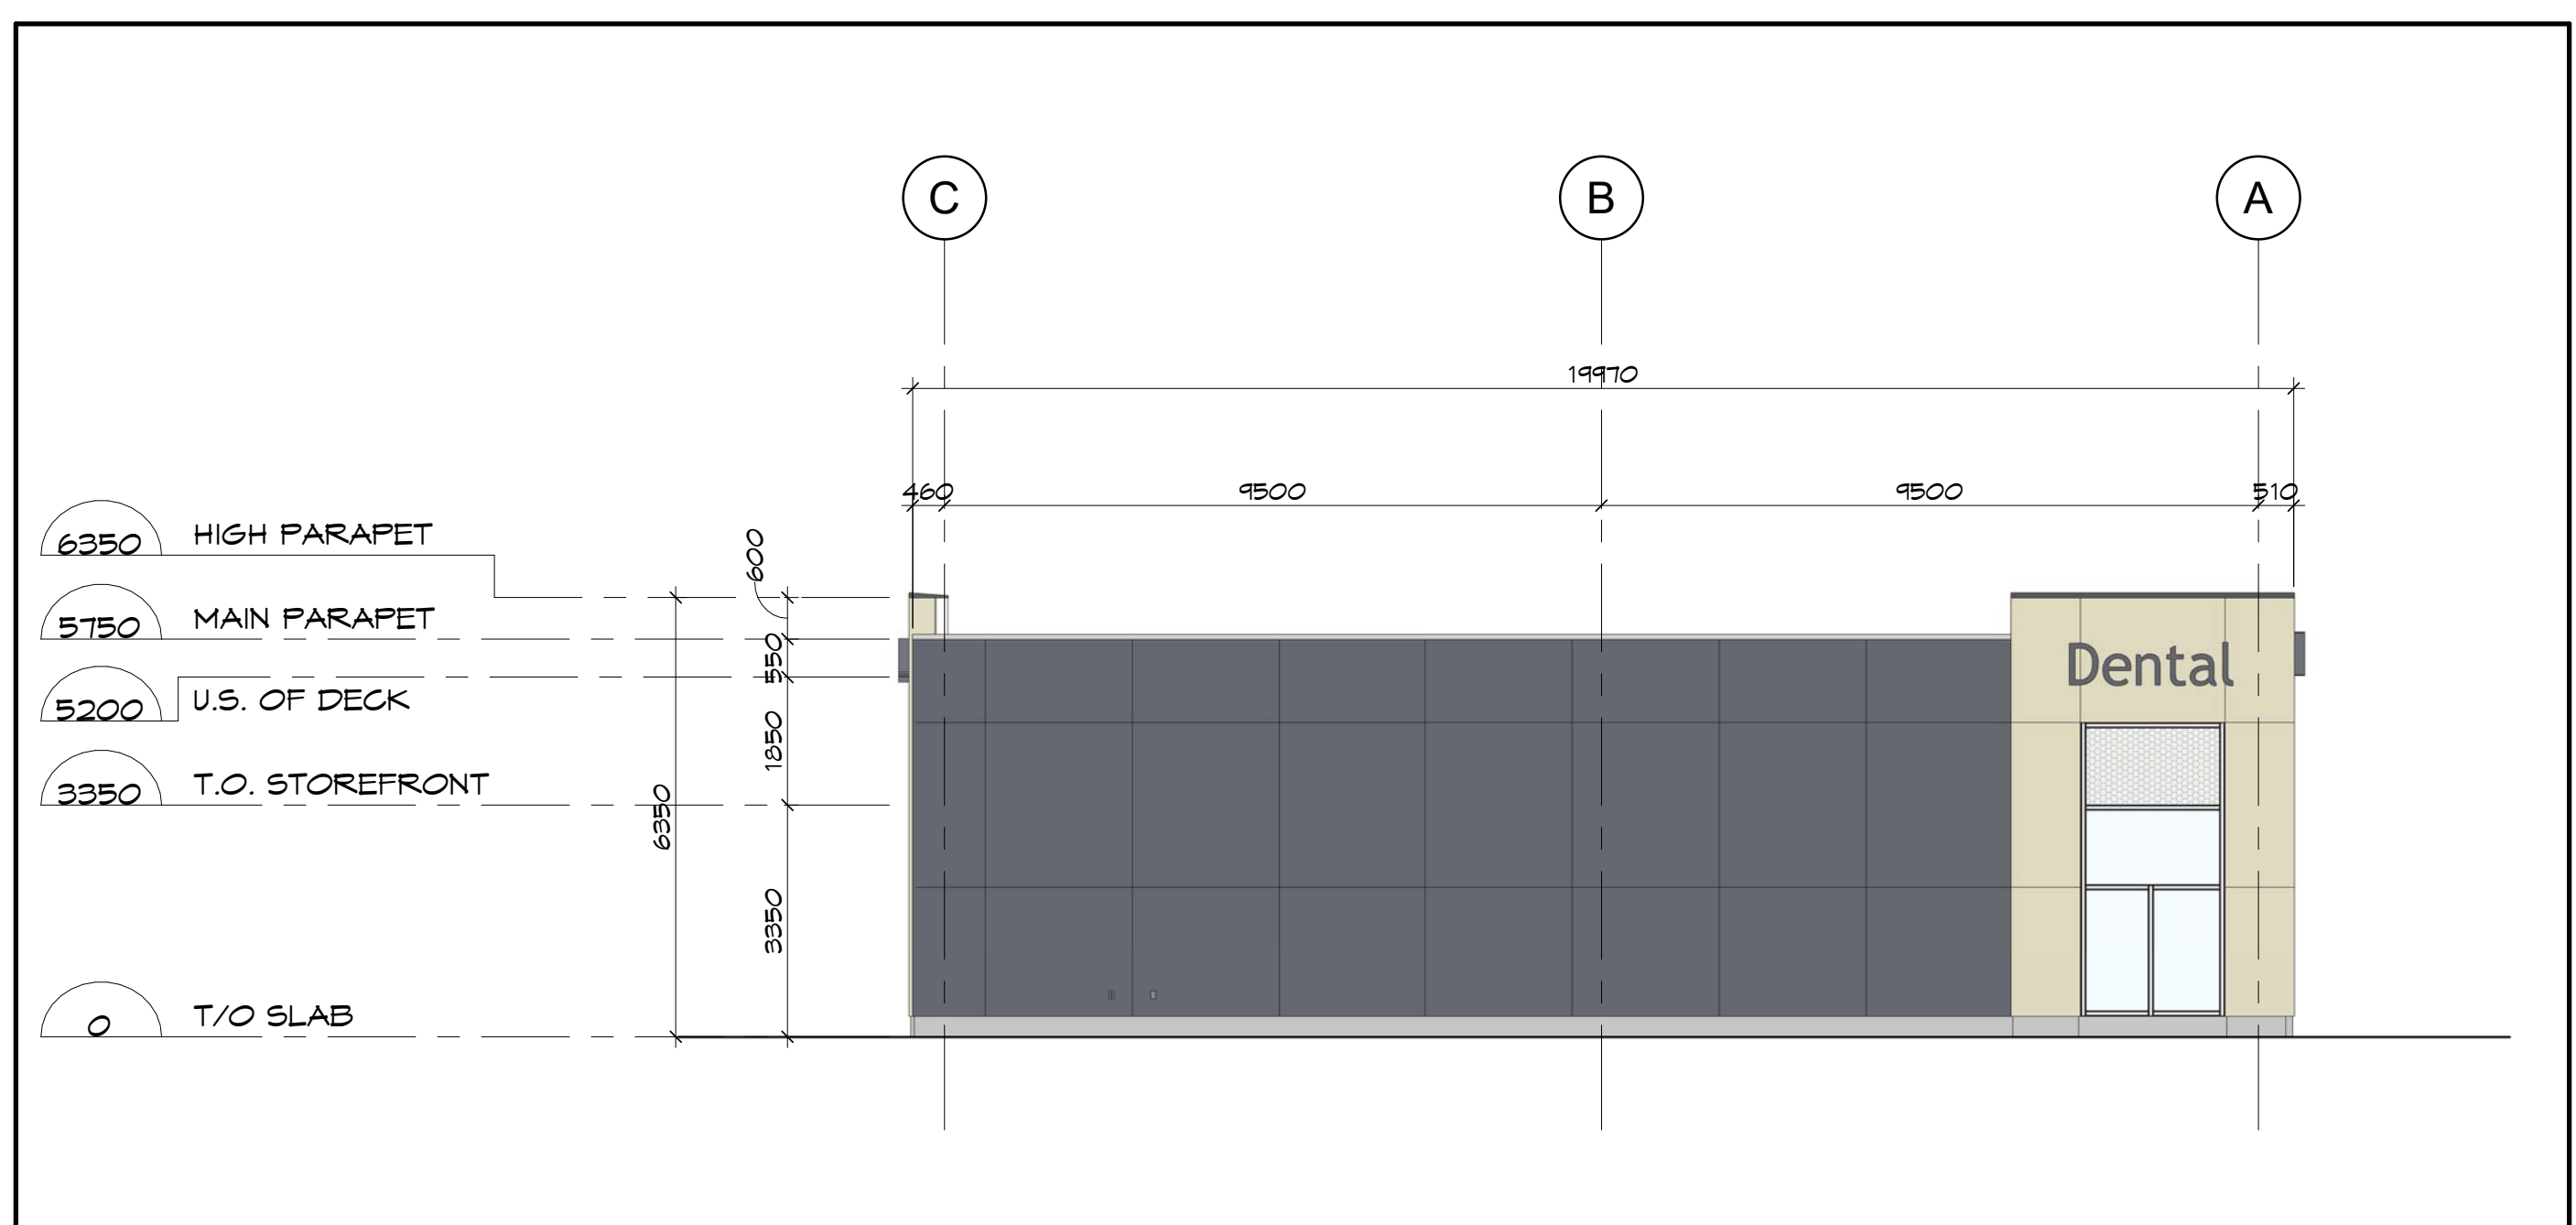

3 SIDE ELEVATION @ GRID 1  
A-3 SCALE: 1:100

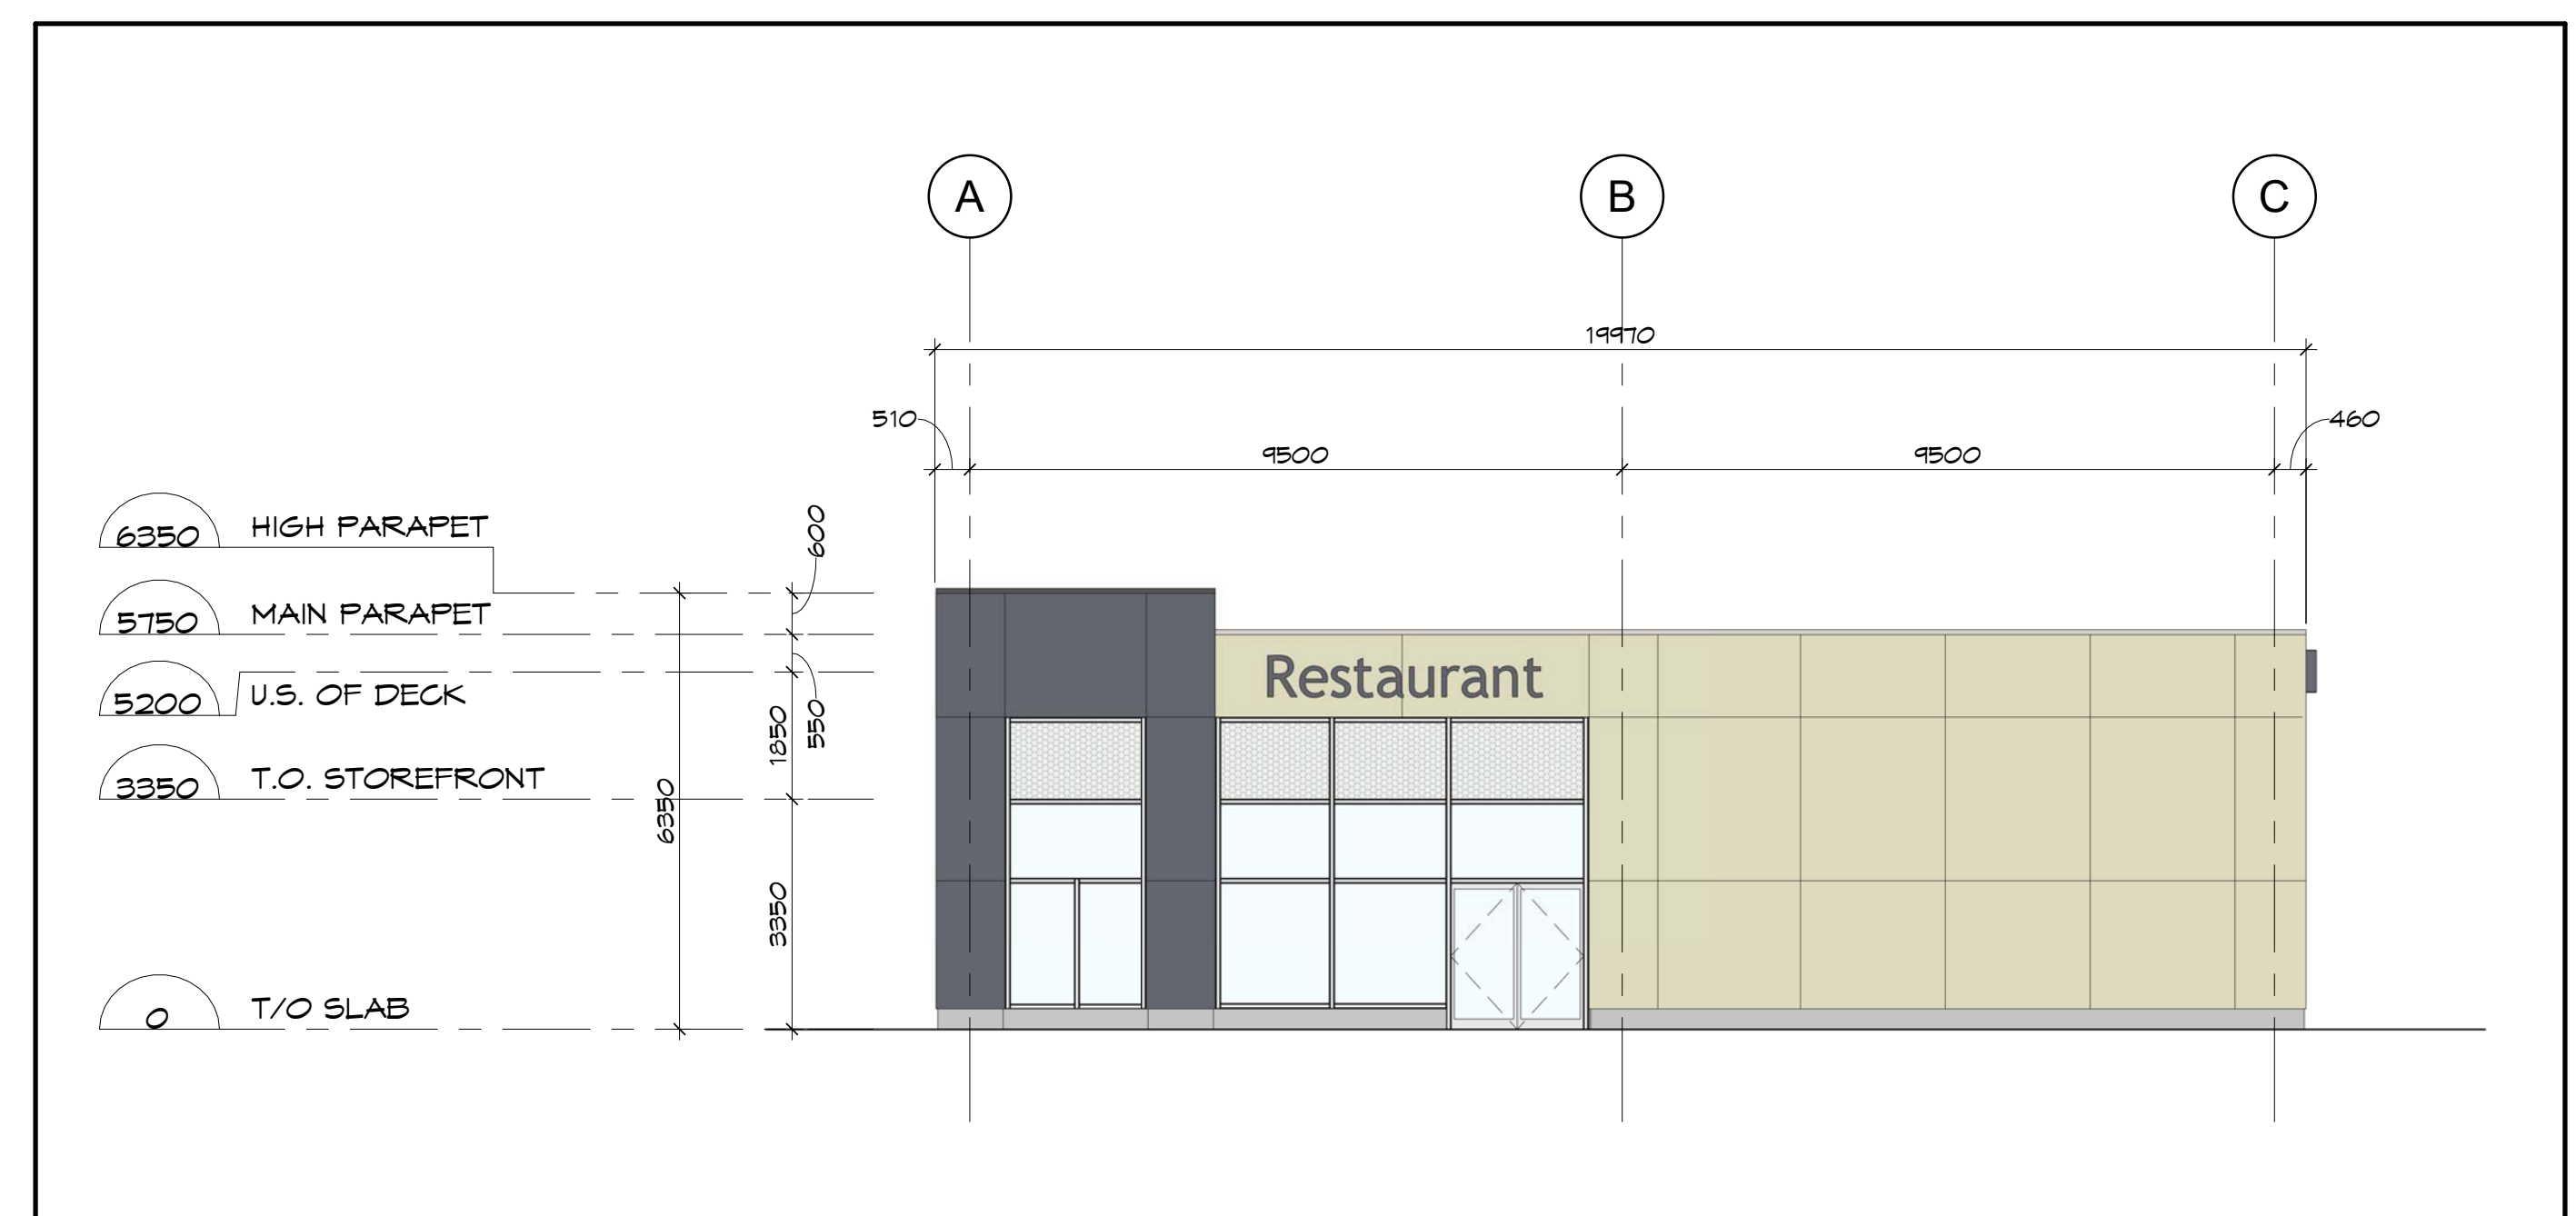

4 SIDE ELEVATION @ GRID 9  
A-3 SCALE: 1:100

**ELEVATION LEGEND**


- PRECAST - SMOOTH - GREY
- PRECAST - SMOOTH - BEIGE
- PRECAST - BRICK PATTERN - RED
- SPANDREL GLASS WITH INSULATED METAL PAN
- GREY GLASS
- CLEAR ANODIZED CURTAIN WALL
- SIGNAGE - BY TENANT

Client:



Key Plan:  
Plan Clé:

1	ISSUED FOR SITE PLAN APPLICATION	15/12/2022
Issue:		Date:
Prime Consultant:		
Expert-Consult:		




100 - 25 Holland Ave.  
Ottawa, ON K1Y 4R9  
613.724.9865  
dl-arch.ca

Sub Consultant:  
Expert-Consult:

Project:  
Earl Armstrong Shopping Plaza

Drawing:  
Building A - Preliminary Exterior Elevations

Drawn by: Dessiné par: SG/RD	Scale: Echelle: As indicated
Designed by: Conçu par: MD	Date: DEC. 2022
Approved by: Approuvé par: MD	Client Project No. No. du Projet du Client:




Project No.:  
No. du Projet:  
1225-01


Sheet No.:  
No. de la feuille:  
**A-3**




Key Plan:  
 Plan Clé:

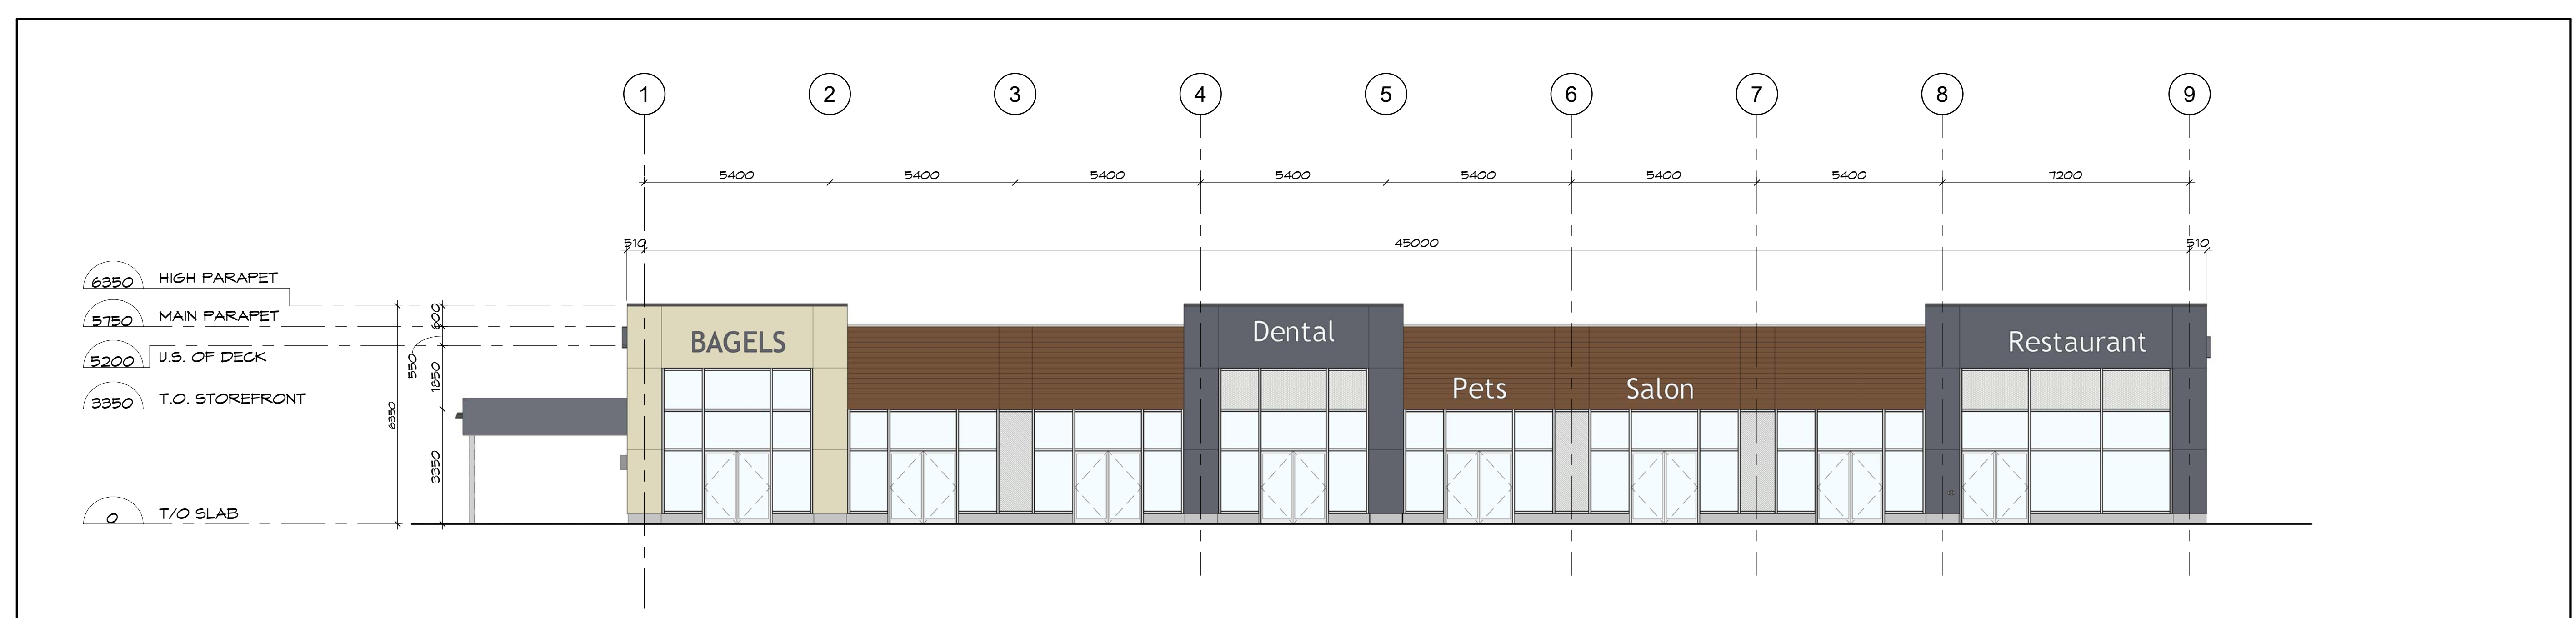


1 ELEVATION @ GRID A (facing parking)  
 A-3 SCALE: 1:100

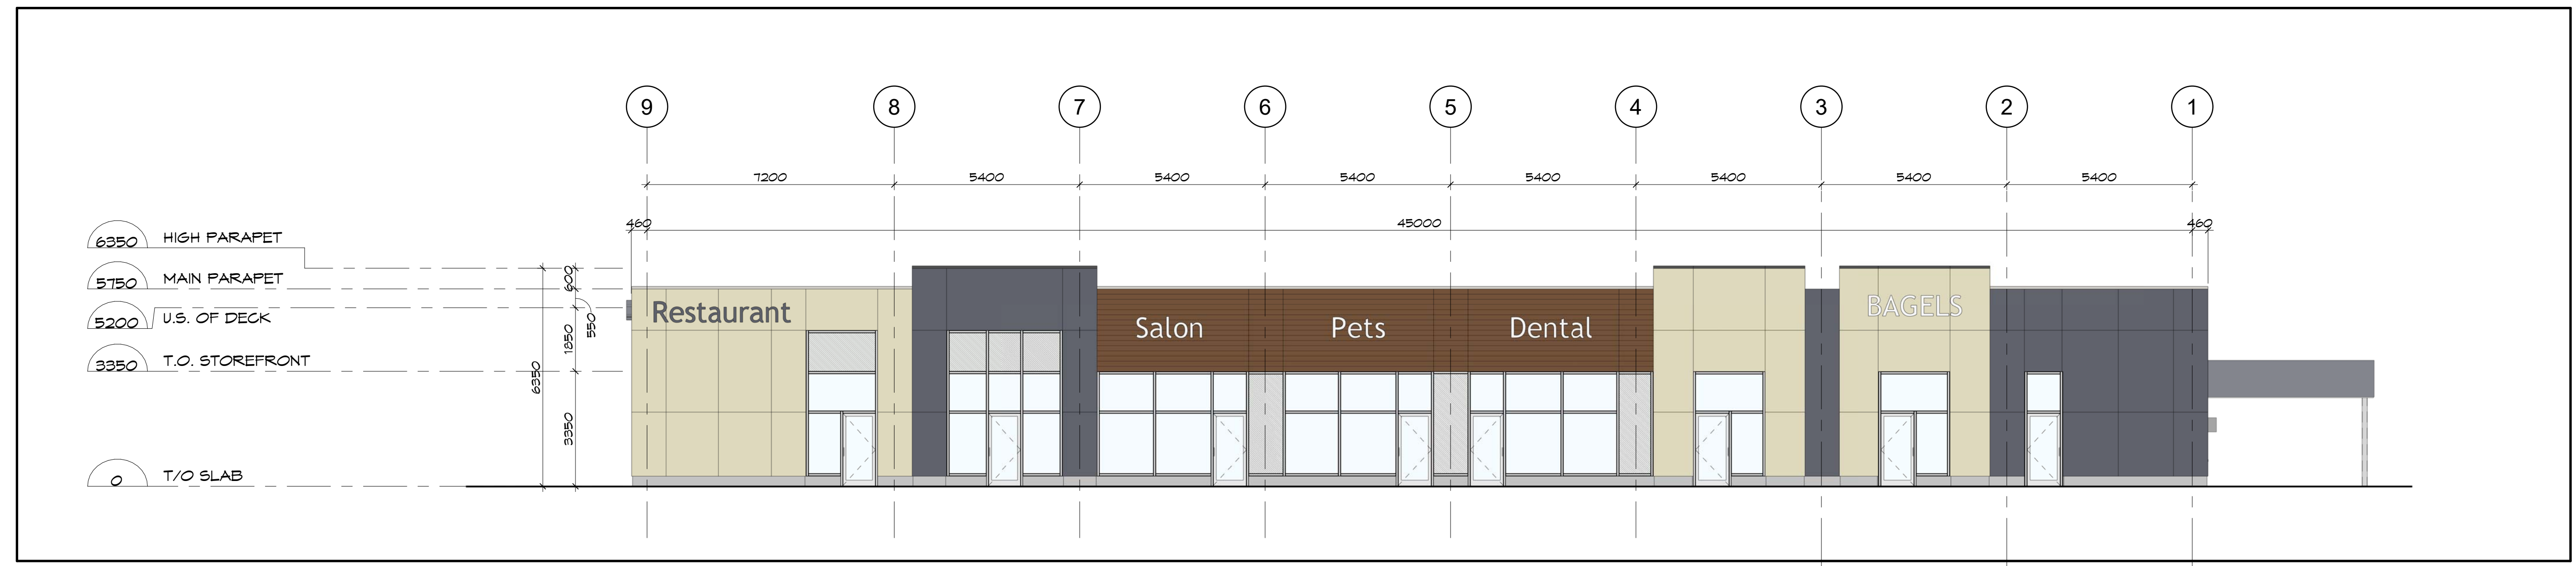

2 ELEVATION @ GRID C (facing street)  
 A-3 SCALE: 1:100

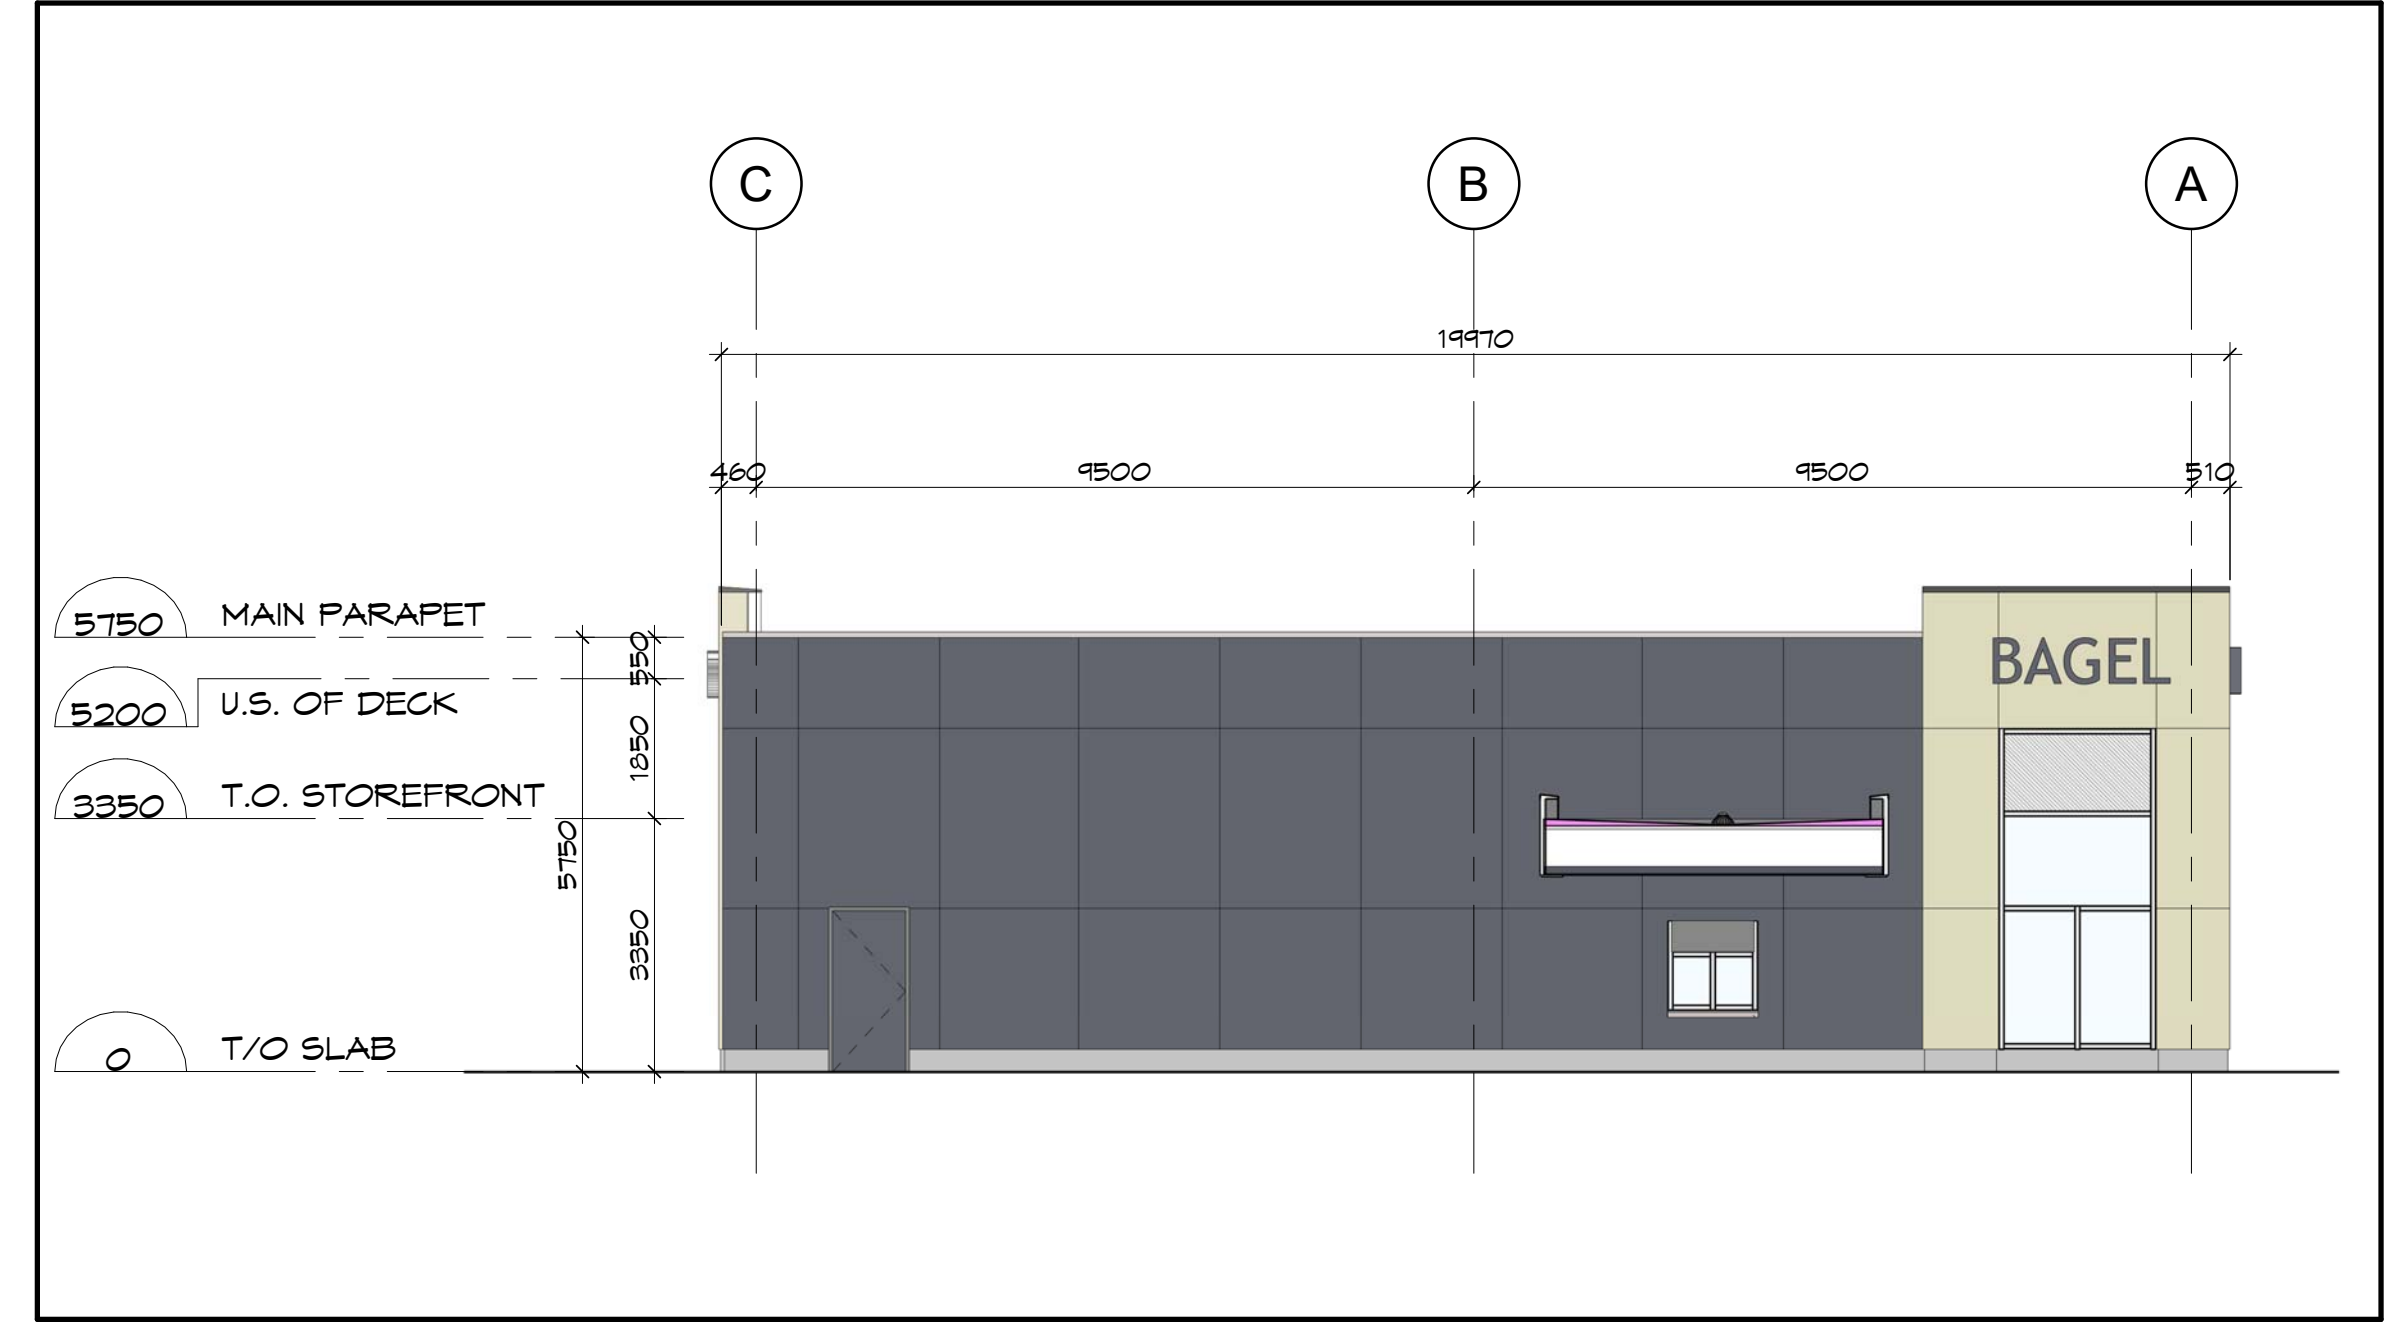



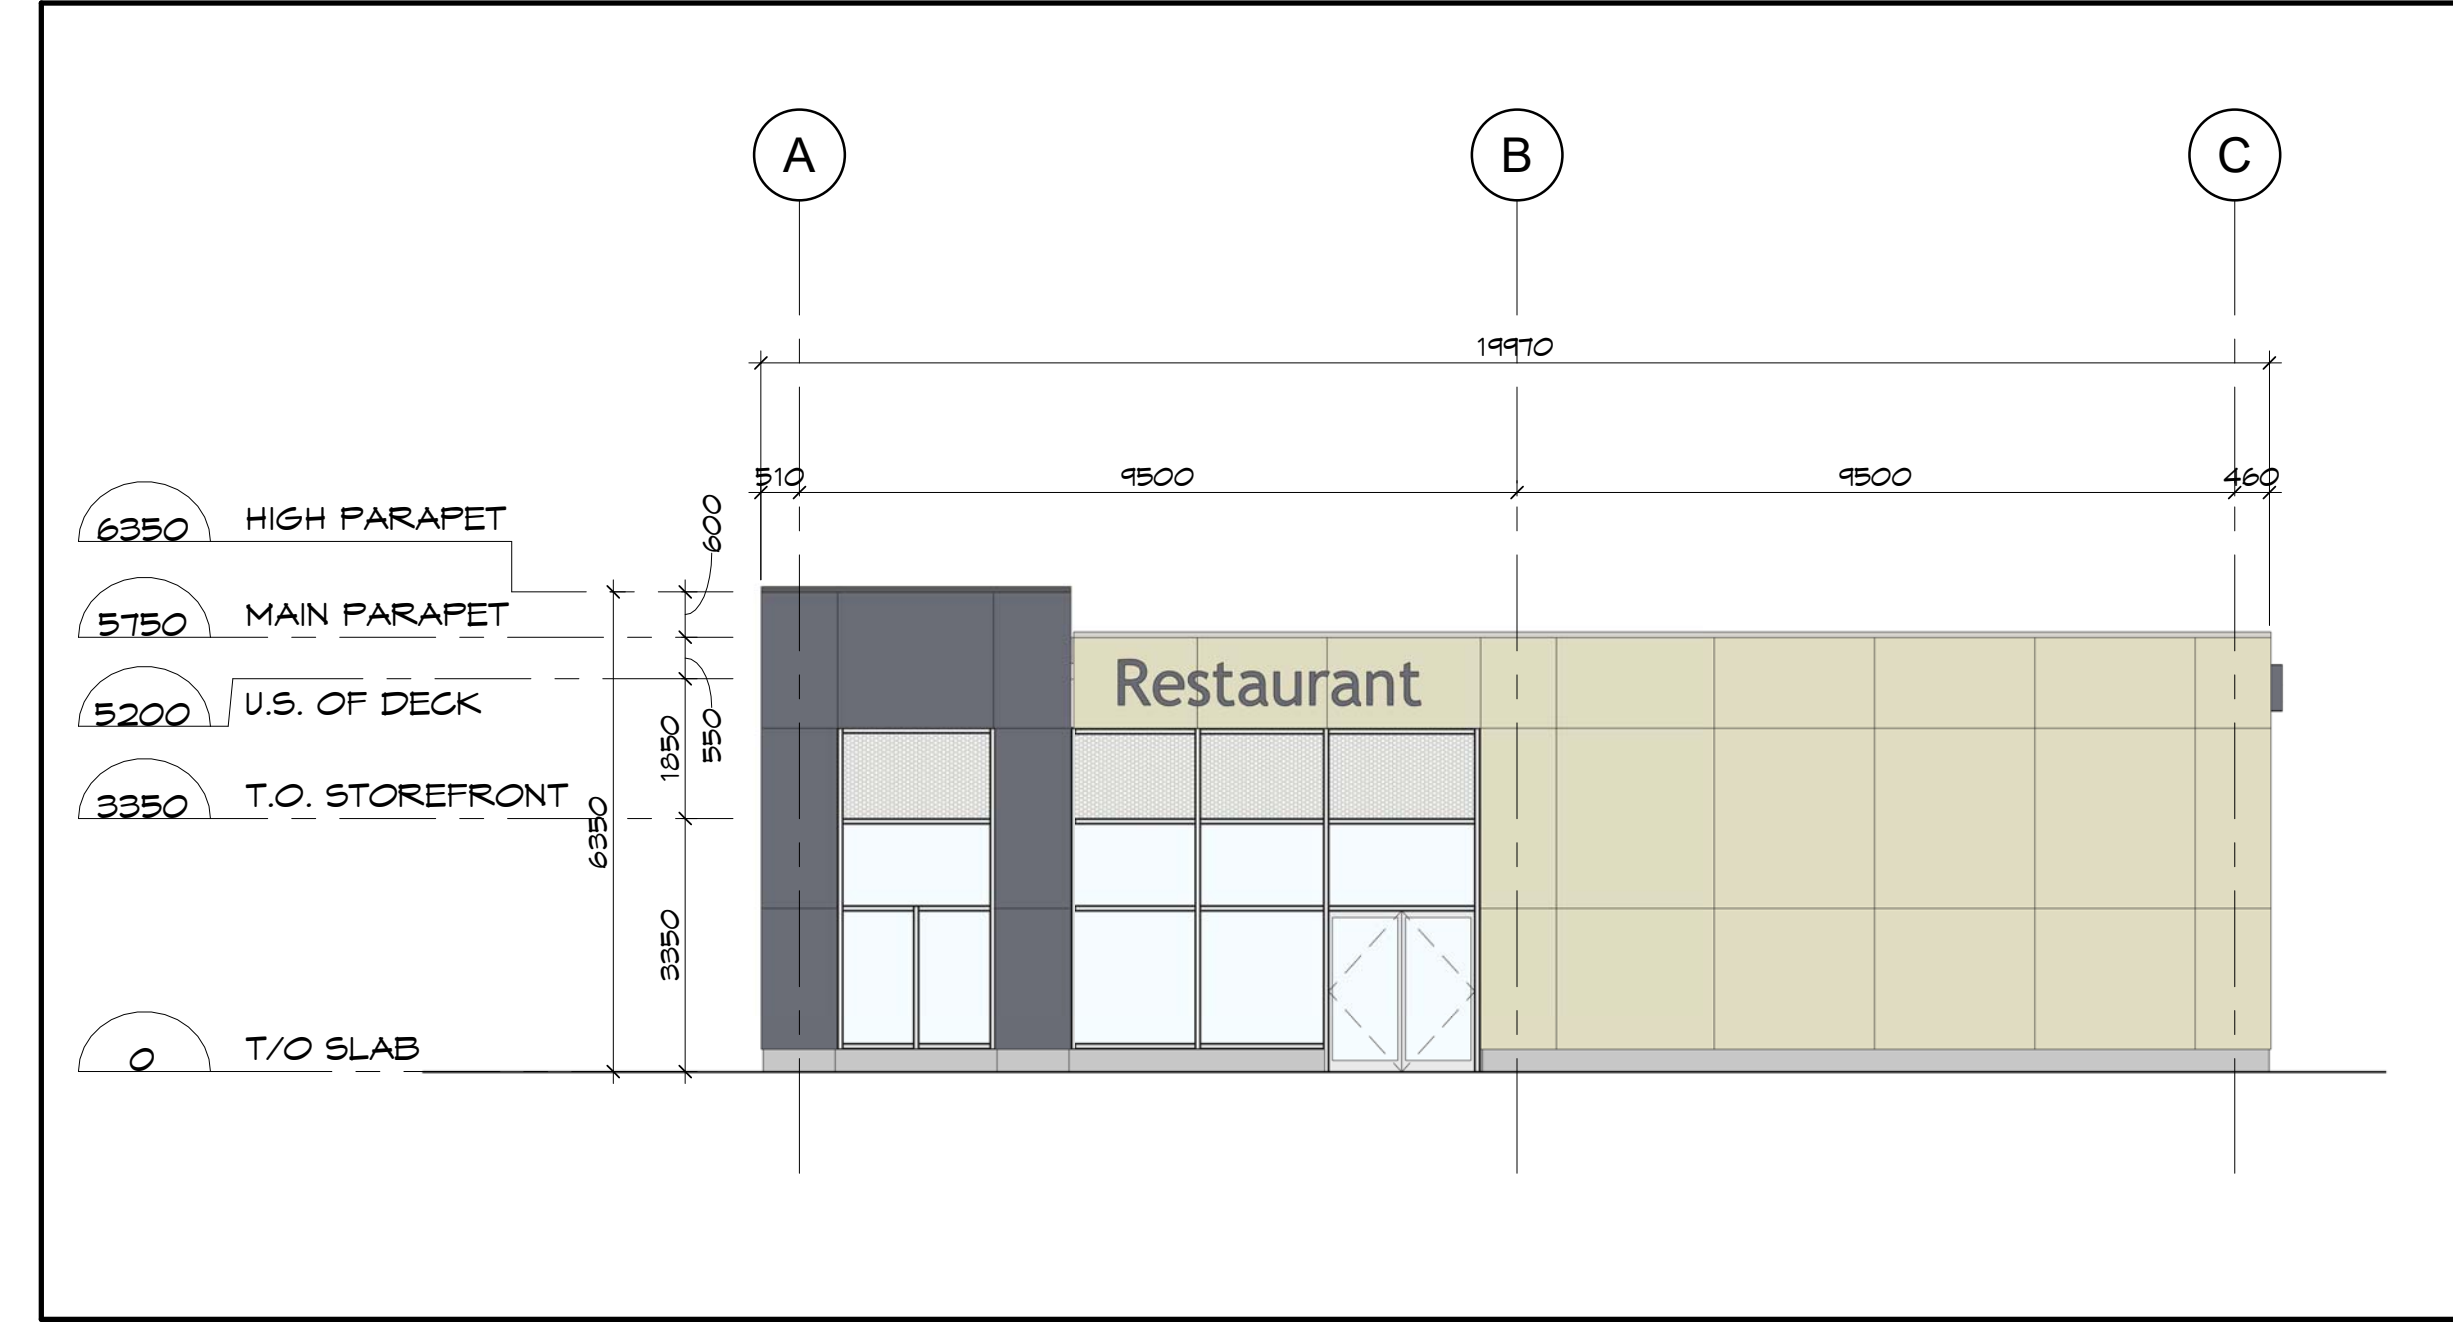




3 SIDE ELEVATION @ GRID 1  
 A-3 SCALE: 1:100



4 SIDE ELEVATION @ GRID 9  
 A-3 SCALE: 1:100

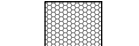**ELEVATION LEGEND**

-  PRECAST - SMOOTH - GREY
-  PRECAST - SMOOTH - BEIGE
-  PRECAST - WOOD PATTERN - BROWN
-  SPANDREL GLASS WITH INSULATED METAL PAN
-  GREY GLASS
-  CLEAR ANODIZED CURTAIN WALL
-  SIGNAGE - BY TENANT

1	ISSUED FOR SITE PLAN APPLICATION	15/12/2022
Issue:		Date:

Prime Consultant:  
 Expert-Consult:

**DREDGE LEAHY** ARCHITECTS INC.  
 100 - 25 Holland Ave.  
 Ottawa, ON K1Y 4R9  
 613.724.9865  
 dl-arch.ca


Sub Consultant:  
 Expert-Consult:

Project:  
 Project: EARL ARMSTRONG SHOPPING PLAZA

Drawing:  
 Dessin: BUILDING C - PRELIMINARY EXTERIOR ELEVATIONS

Drawn by: Dessiné par:	Scale: Echelle:
SG/RD	As indicated
Designed by: Conçu par:	Date:
MD	DEC. 2022
Approved by: Approuvé par:	Client Project No. No. du Projet du Client:
MD	


Seal:  
 Scseau:

ONTARIO ASSOCIATION OF ARCHITECTS  
  
 SHELE L. DREDGE  
 LICENSE 4998

Project No.:  
 No. du Projet:  
 1225-01

Sheet No.:  
 No. de la feuille:  
**A-3**




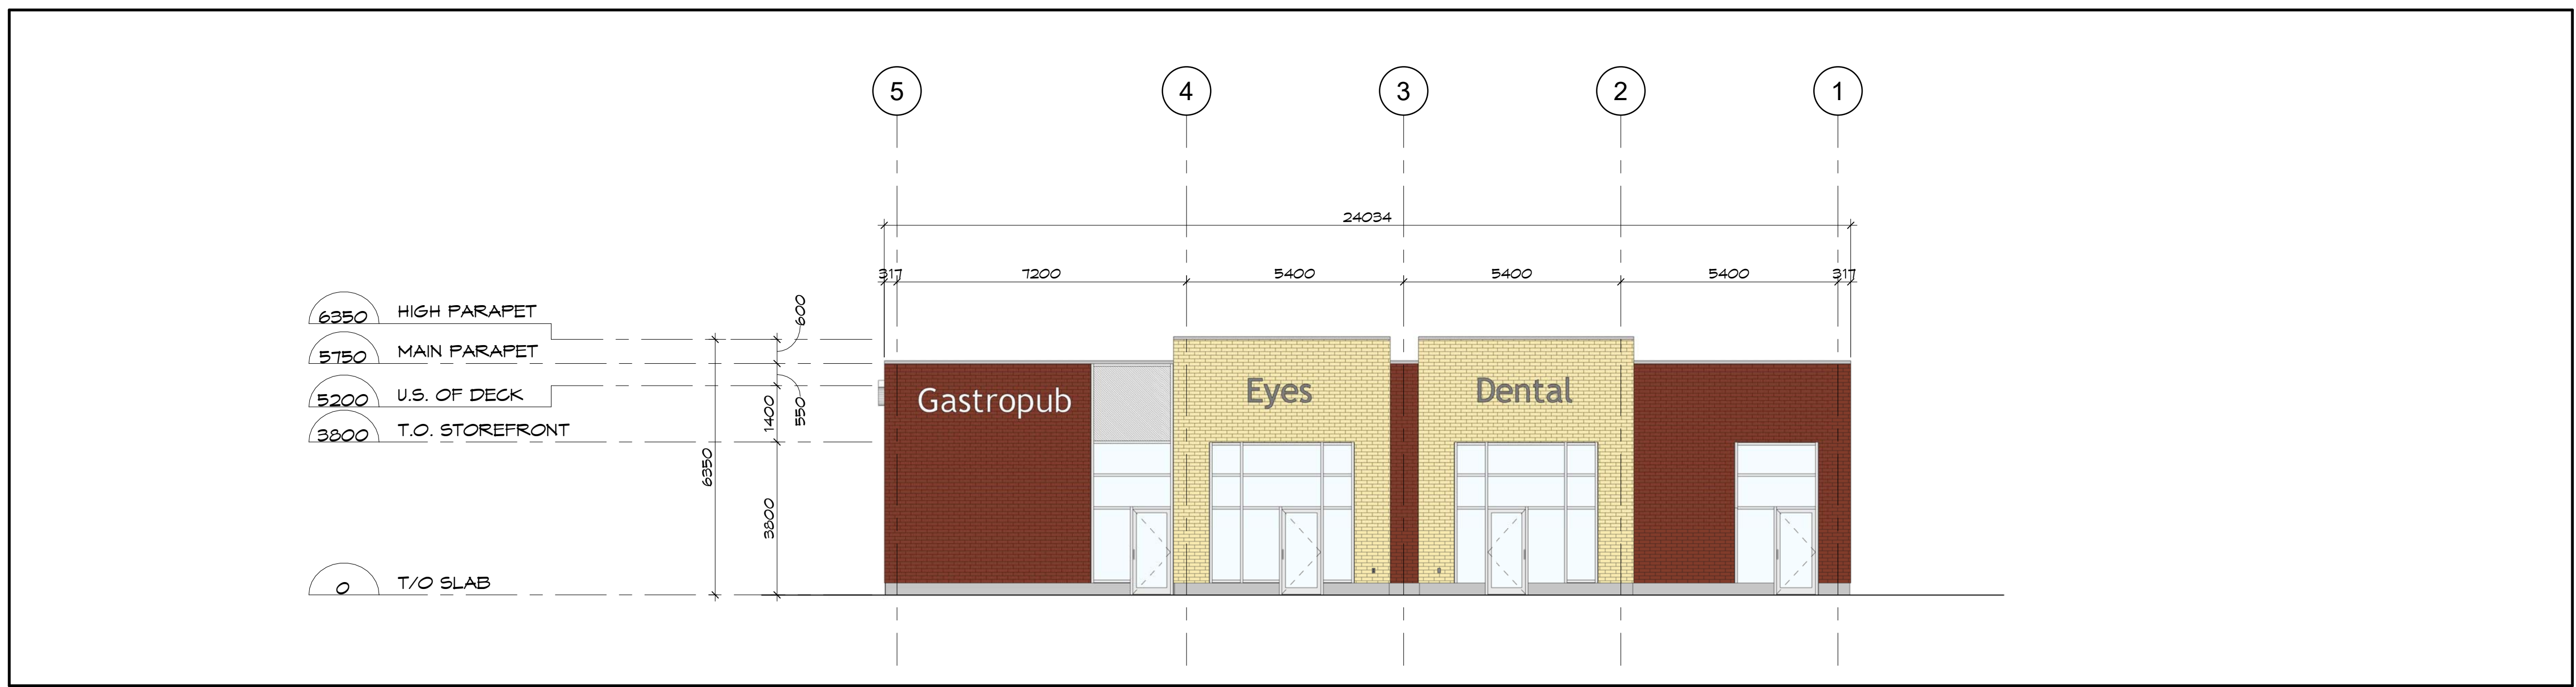


1 ELEVATION @ GRID C (facing street)  
A-2 SCALE: 1 : 100



2 ELEVATION @ GRID A (facing parking)  
A-2 SCALE: 1 : 100

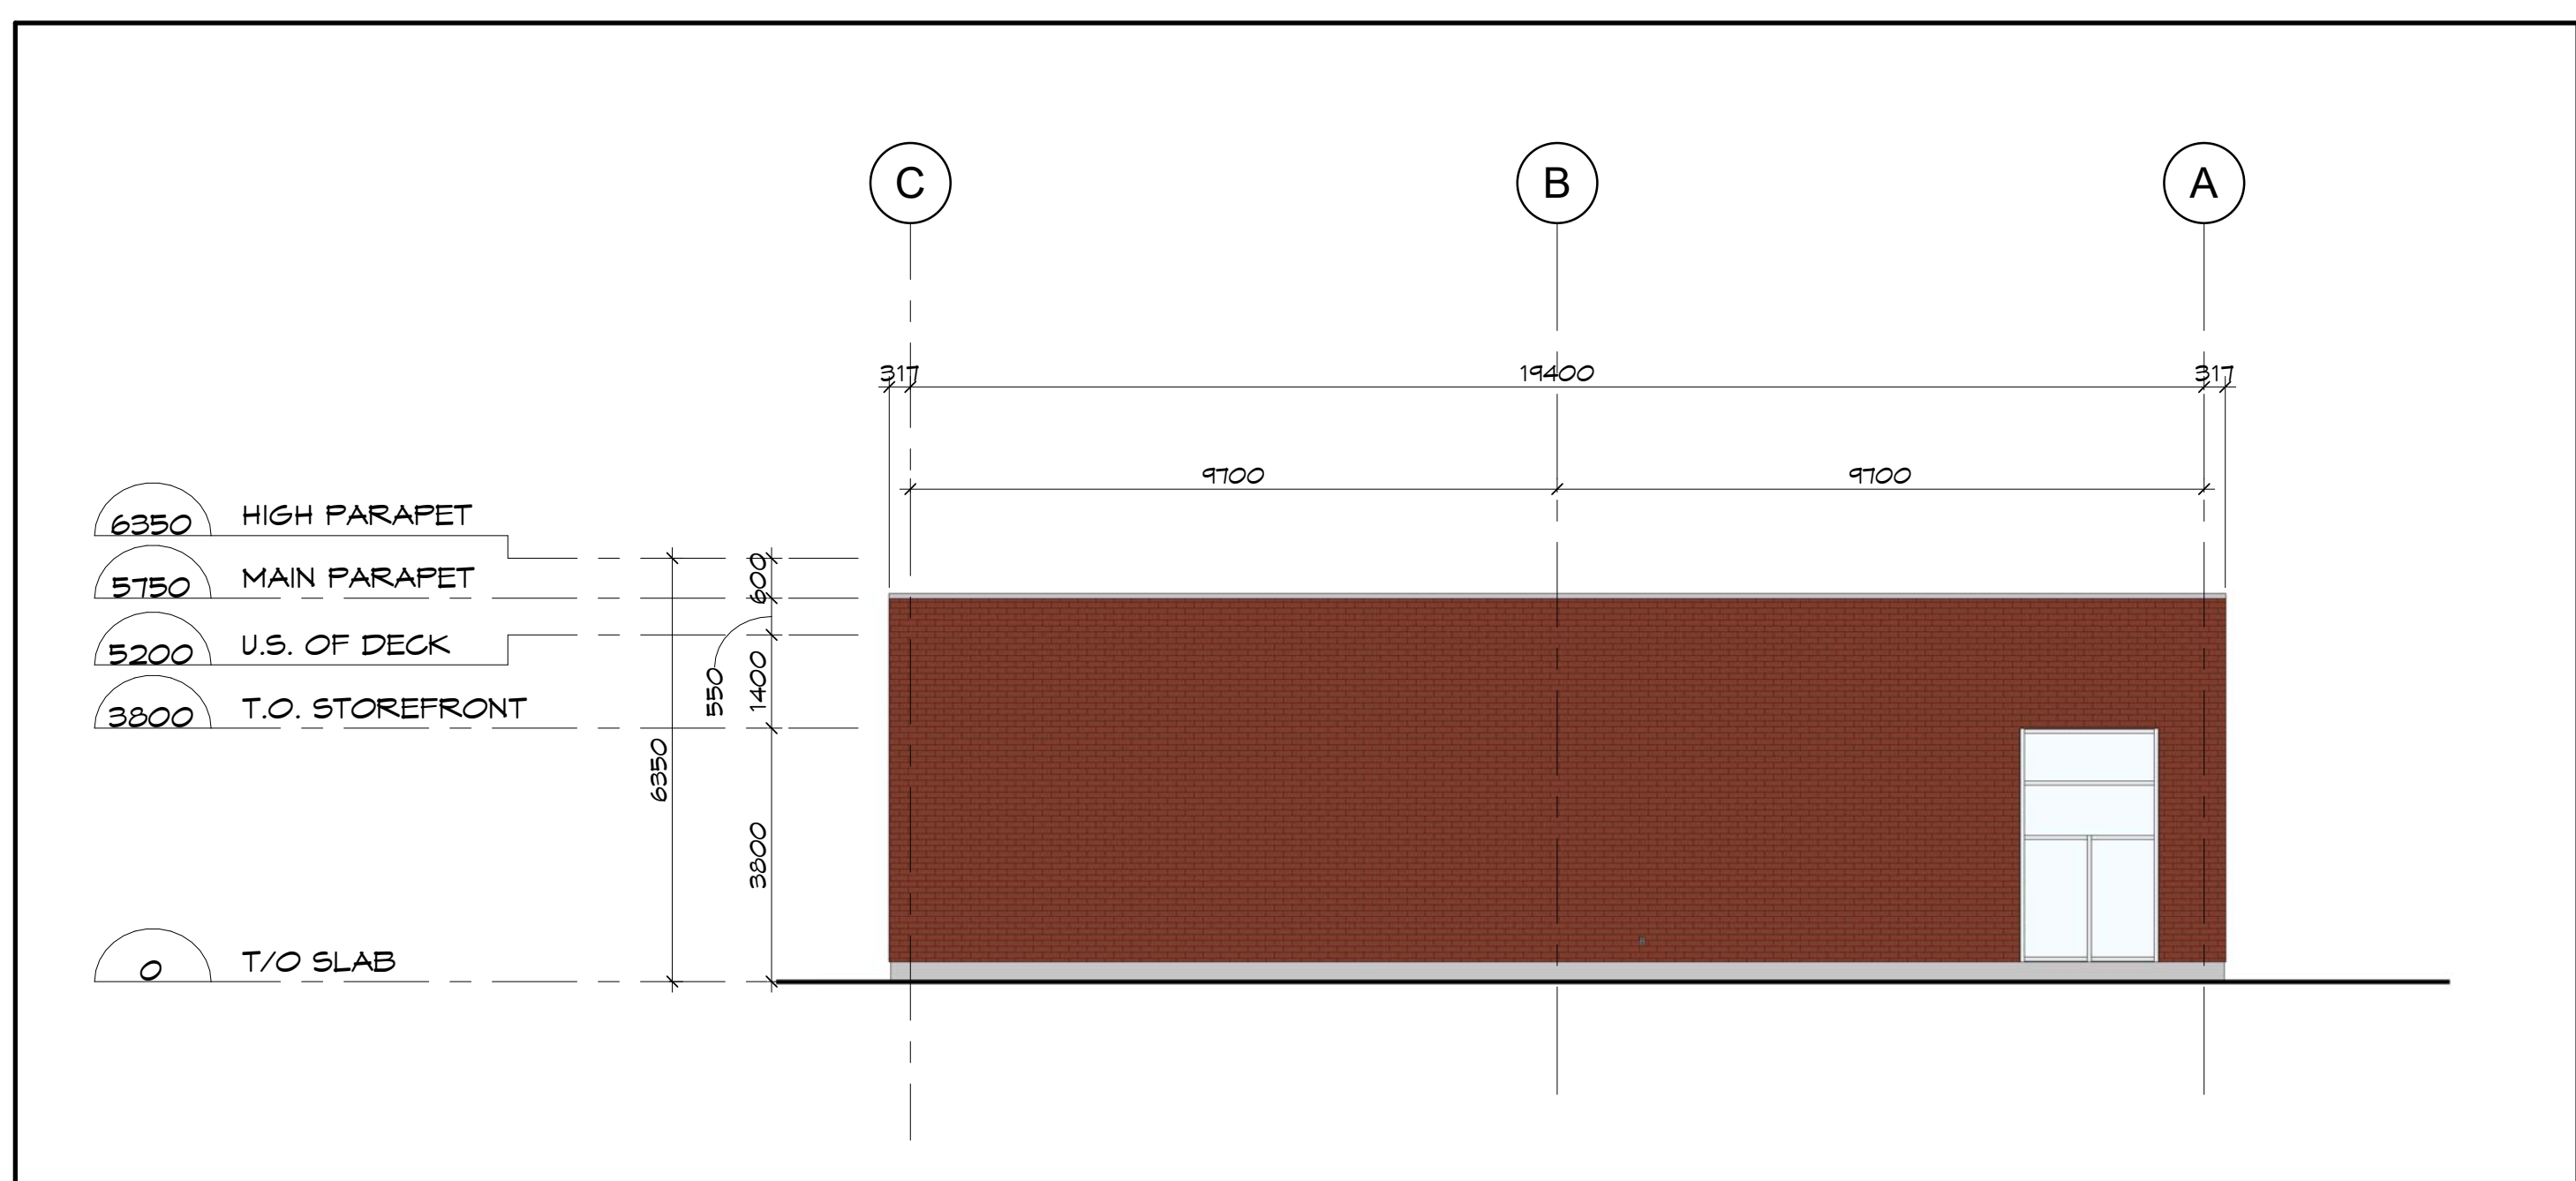

4 SIDE ELEVATION @ GRID 1  
A-2 SCALE: 1 : 100

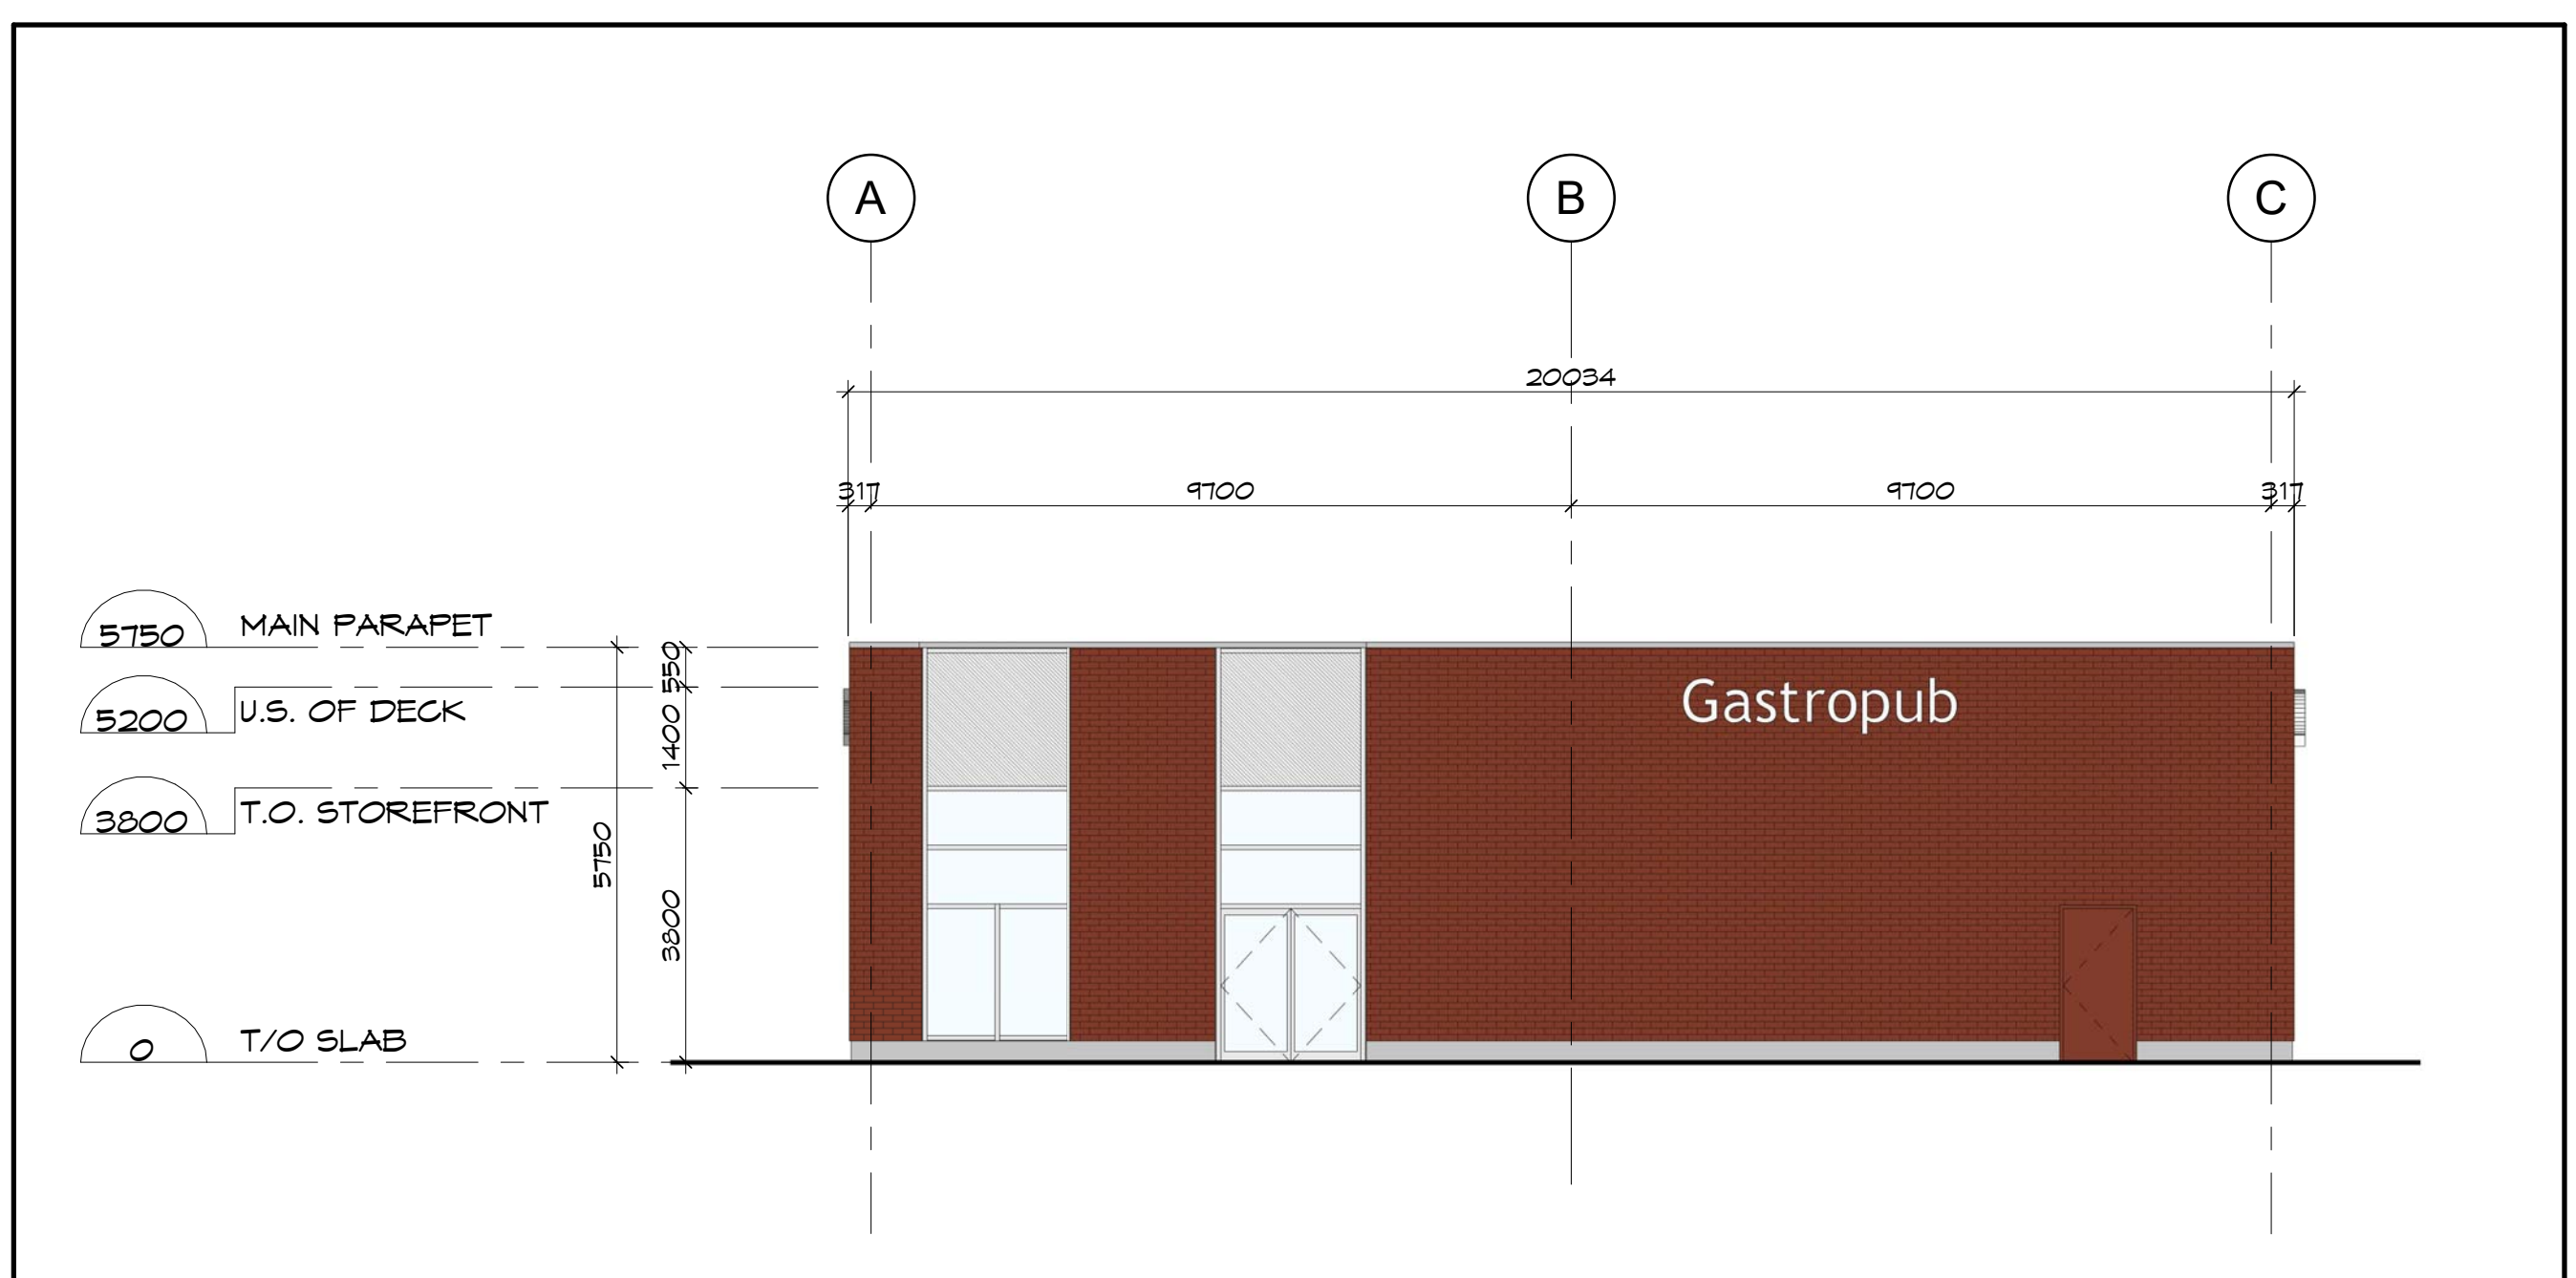

3 SIDE ELEVATION @ GRID 5  
A-2 SCALE: 1 : 100

1	ISSUED FOR SITE PLAN APPLICATION	15/12/2022
---	----------------------------------	------------

Prime Consultant:  
Expert-Consult:

**DREDGE LEAHY ARCHITECTS INC.**  
100 - 25 Holland Ave.  
Ottawa, ON K1Y 4R9  
613.724.9865  
dl-arch.ca

Sub Consultant:  
Expert-Consult:

Project:  
Earl Armstrong Shopping Plaza

Drawing:  
Dessin:  
BUILDING D - PRELIMINARY EXTERIOR ELEVATIONS

Drawn by: Dessiné par: SG/RD	Scale: Echelle: As indicated
Designed by: Conçu par: MD	Date: DEC. 2022
Approved by: Approuvé par: MD	Client Project No. No. du Projet du Client:

Seal: Scellé:	Project No.: No. du Projet: 1225-01
	Sheet No.: No. de la feuille:





**ELEVATION LEGEND**

- PRECAST - SMOOTH - GREY
- PRECAST - SMOOTH - BEIGE
- PRECAST - WOOD PATTERN - BROWN
- ▨ SPANDREL GLASS WITH INSULATED METAL PAN
- ▨ GREY GLASS
- CLEAR ANODIZED CURTAIN WALL
- SIGNAGE - BY TENANT


Key Plan:  
Plan Clé:




1 ELEVATION @ GRID A (facing parking)  
A-3 SCALE: 1 : 100



2 ELEVATION @ GRID C (facing street)  
A-3 SCALE: 1 : 100

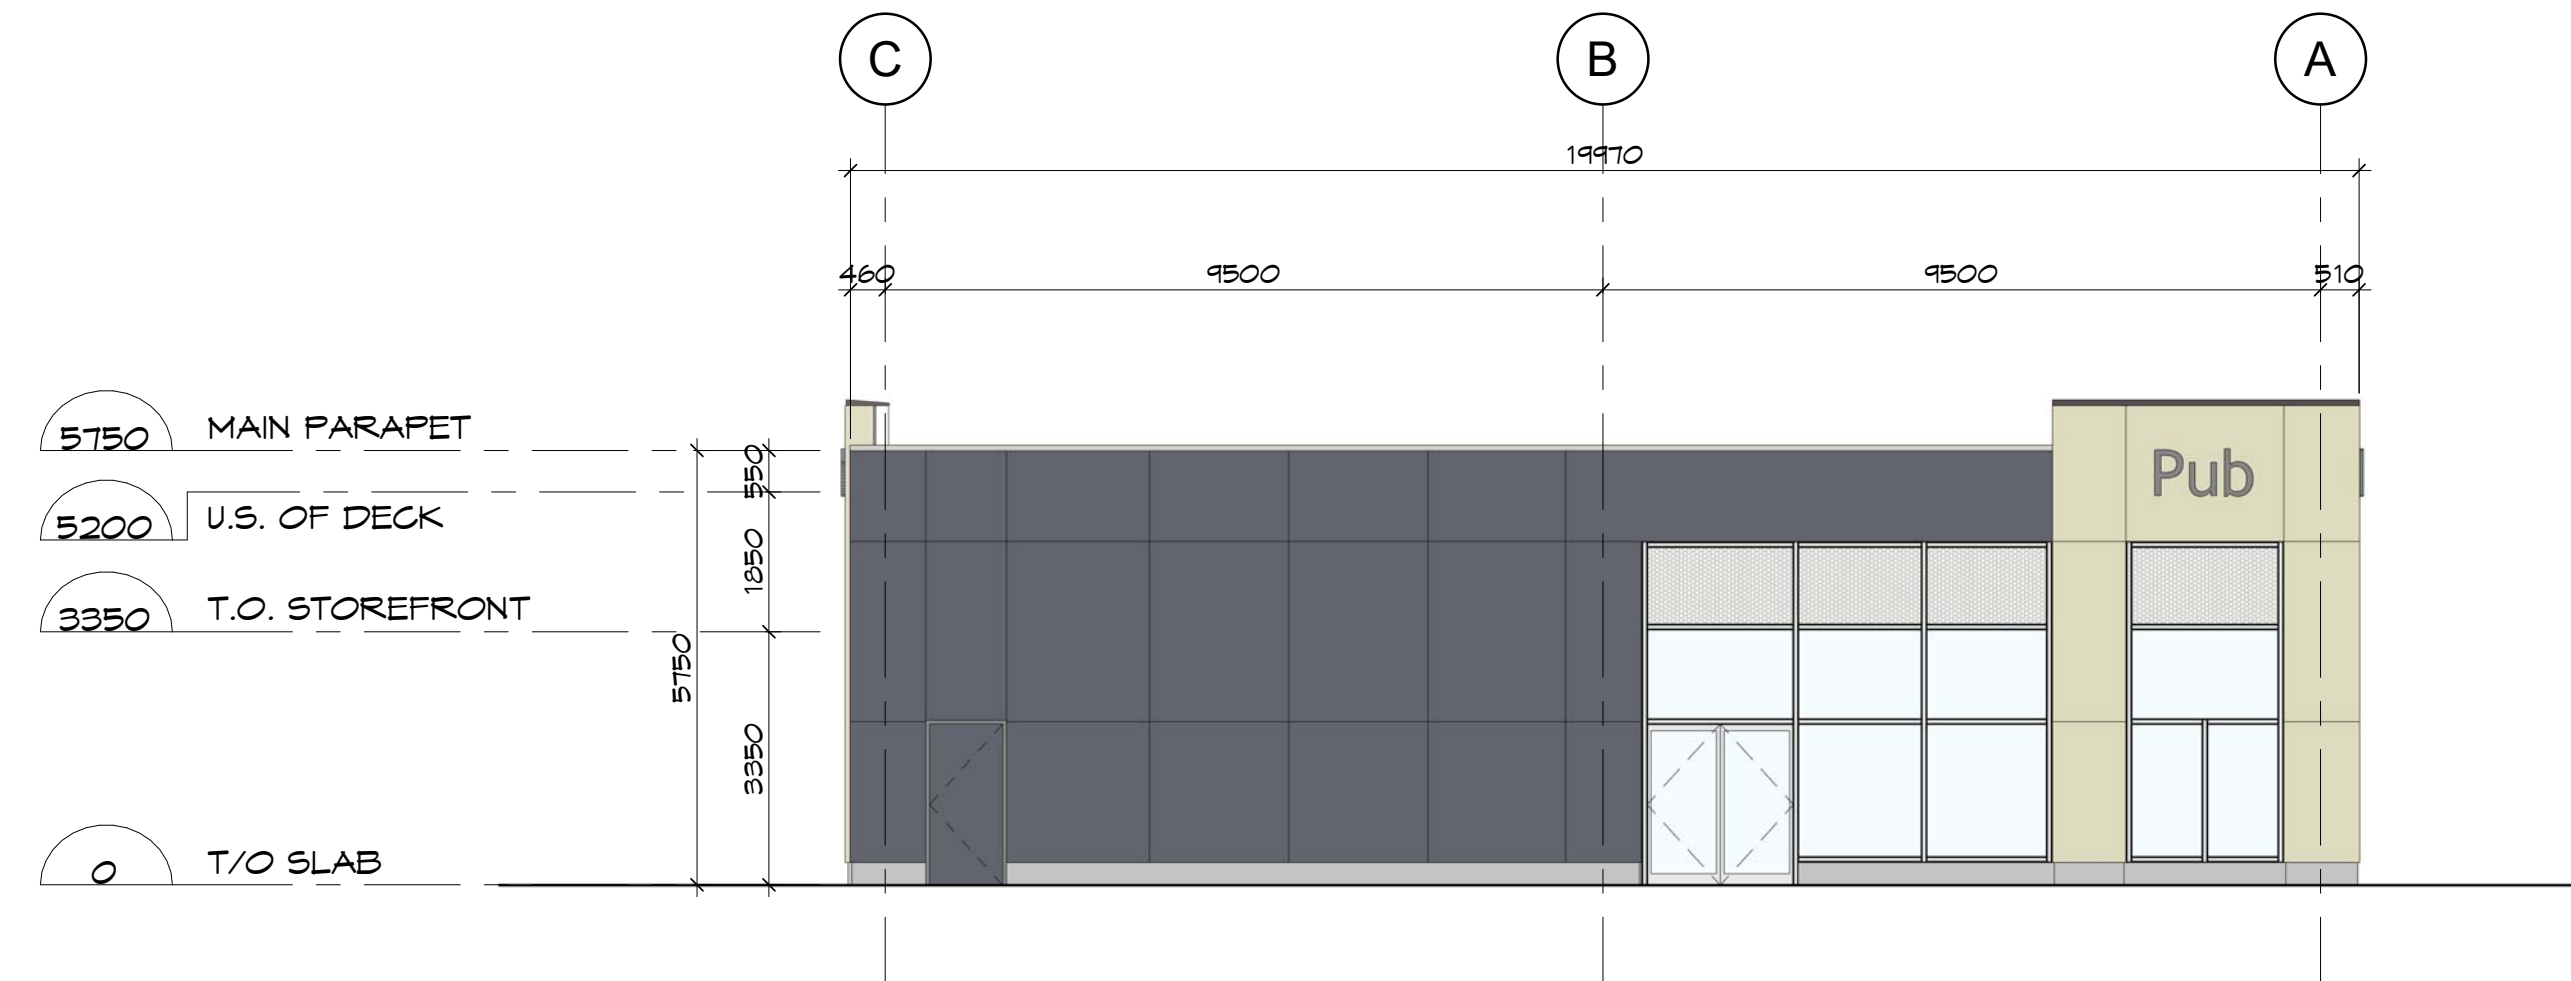

3 SIDE ELEVATION @ GRID 1  
A-3 SCALE: 1 : 100

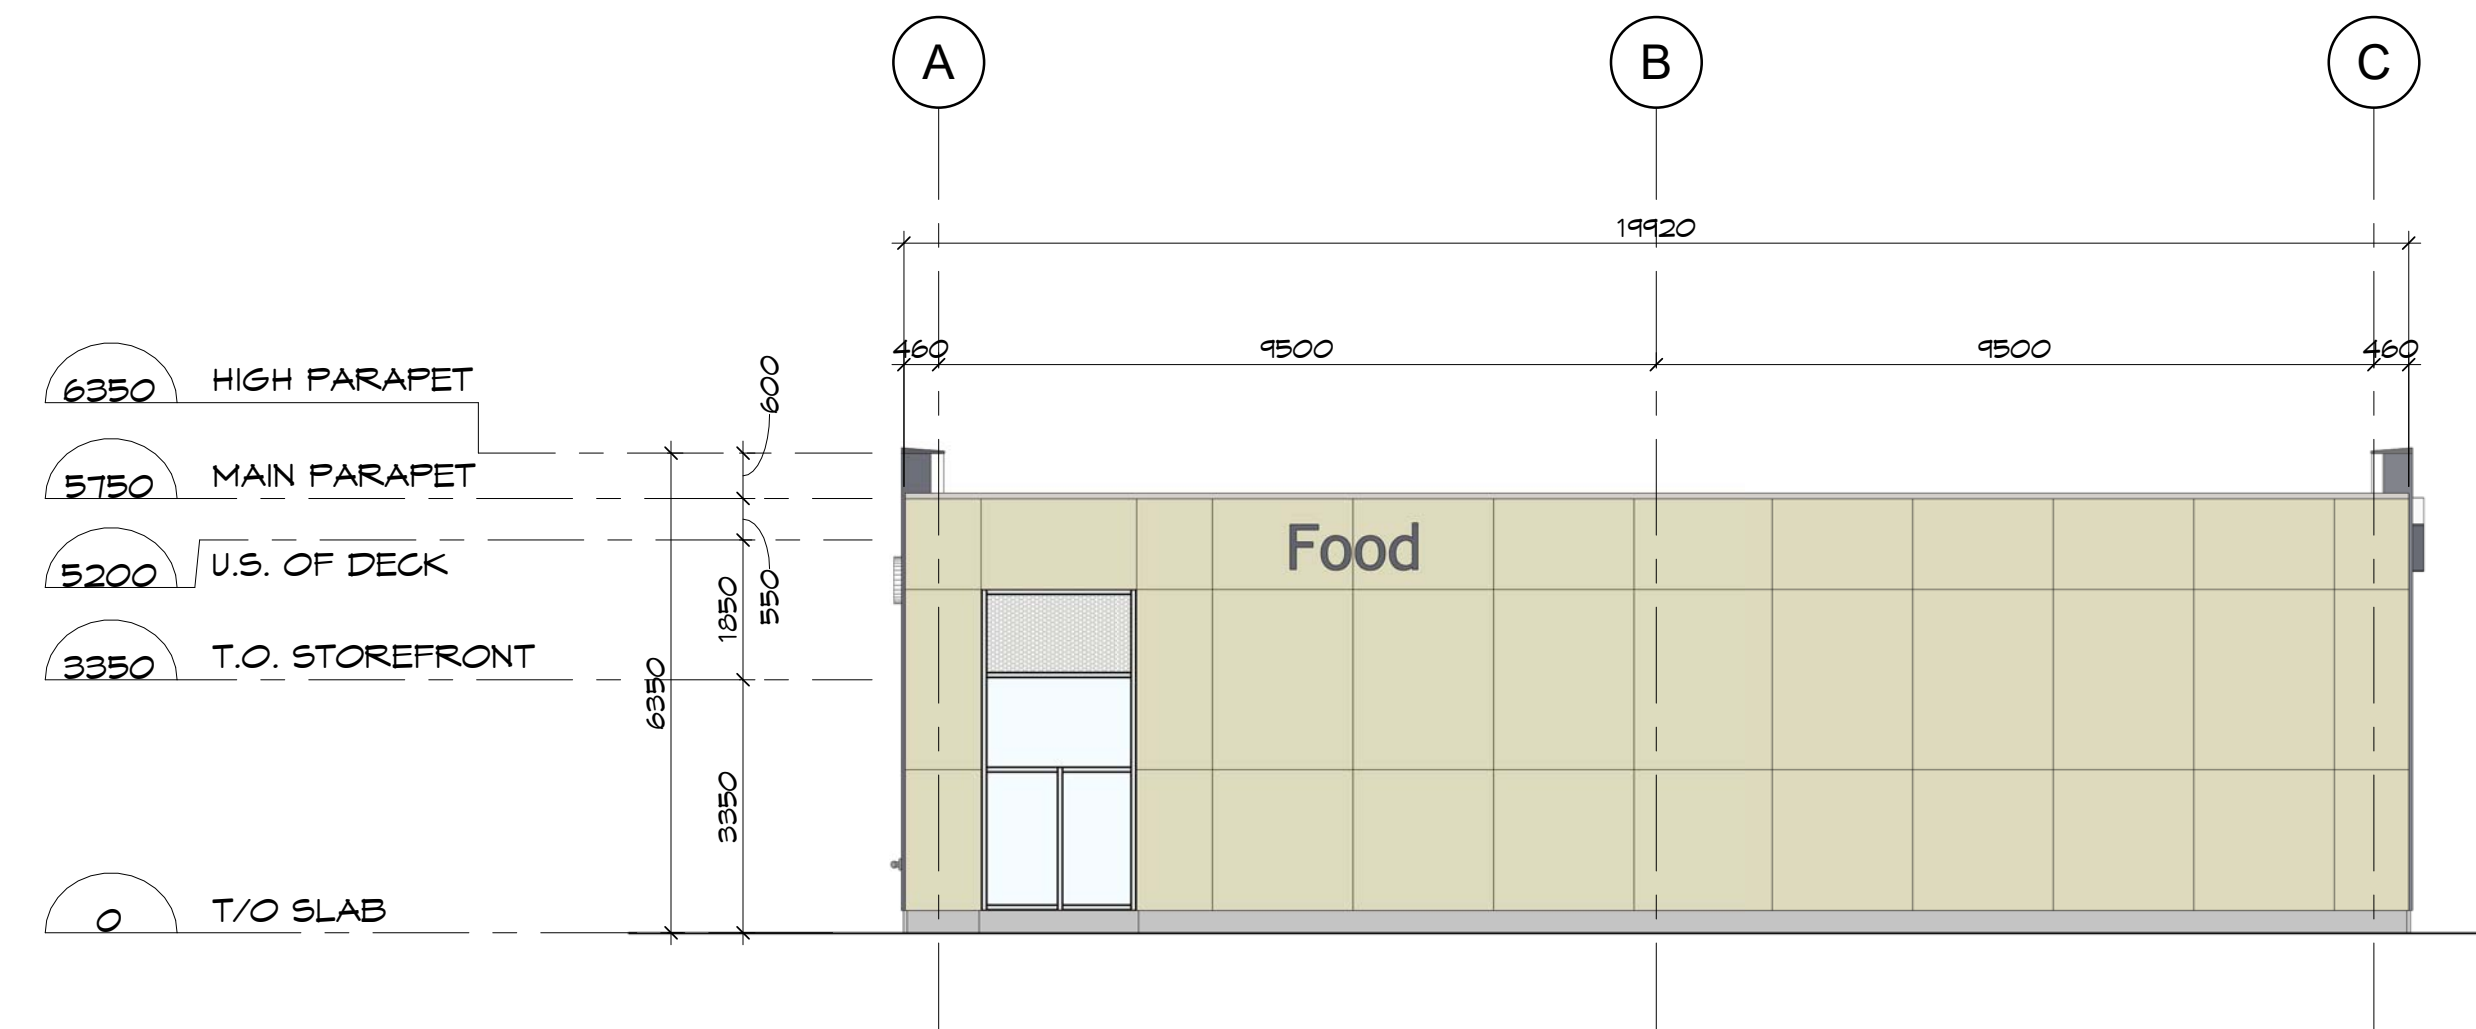

4 SIDE ELEVATION @ GRID 7  
A-3 SCALE: 1 : 100

1	ISSUED FOR SITE PLAN APPLICATION	15/12/2022
Issue:		Date:

Prime Consultant:  
Expert-Consell:

**DREDGE LEAHY** ARCHITECTS INC.  
100 - 25 Holland Ave.  
Ottawa, ON K1Y 4R9  
613.724.9865  
dl-arch.ca

Sub Consultant:  
Expert-Consell:

Project:  
Earl Armstrong Shopping Plaza

Drawing:  
Building E - Preliminary Exterior Elevations

Drawn by: Dessiné par: SG/RD	Scale: Echelle: As indicated
Designed by: Conçu par: MD	Date: DEC. 2022
Approved by: Approuvé par: MD	Client Project No. No. du Projet du Client:

Seal: Scellé:	Project No.: No. du Projet: 1225-01
	Sheet No.: No. de la feuille:





1	ISSUED FOR SITE PLAN APPLICATION	15/12/2022
Issue:		Date:

Prime Consultant:  
 Expert-Consult:

**DREDGE LEAHY**  
 ARCHITECTS INC.


100 - 25 Holland Ave.  
 Ottawa, ON K1Y 4R9  
 613.724.9865  
 dl-arch.ca




Sub Consultant:  
 Expert-Consult:

Project:  
 Project: **EARL ARMSTRONG SHOPPING PLAZA**





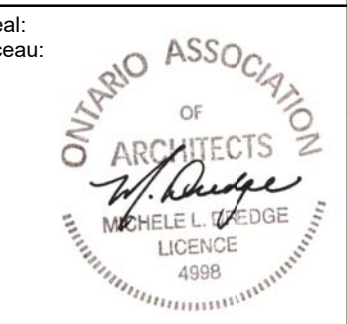


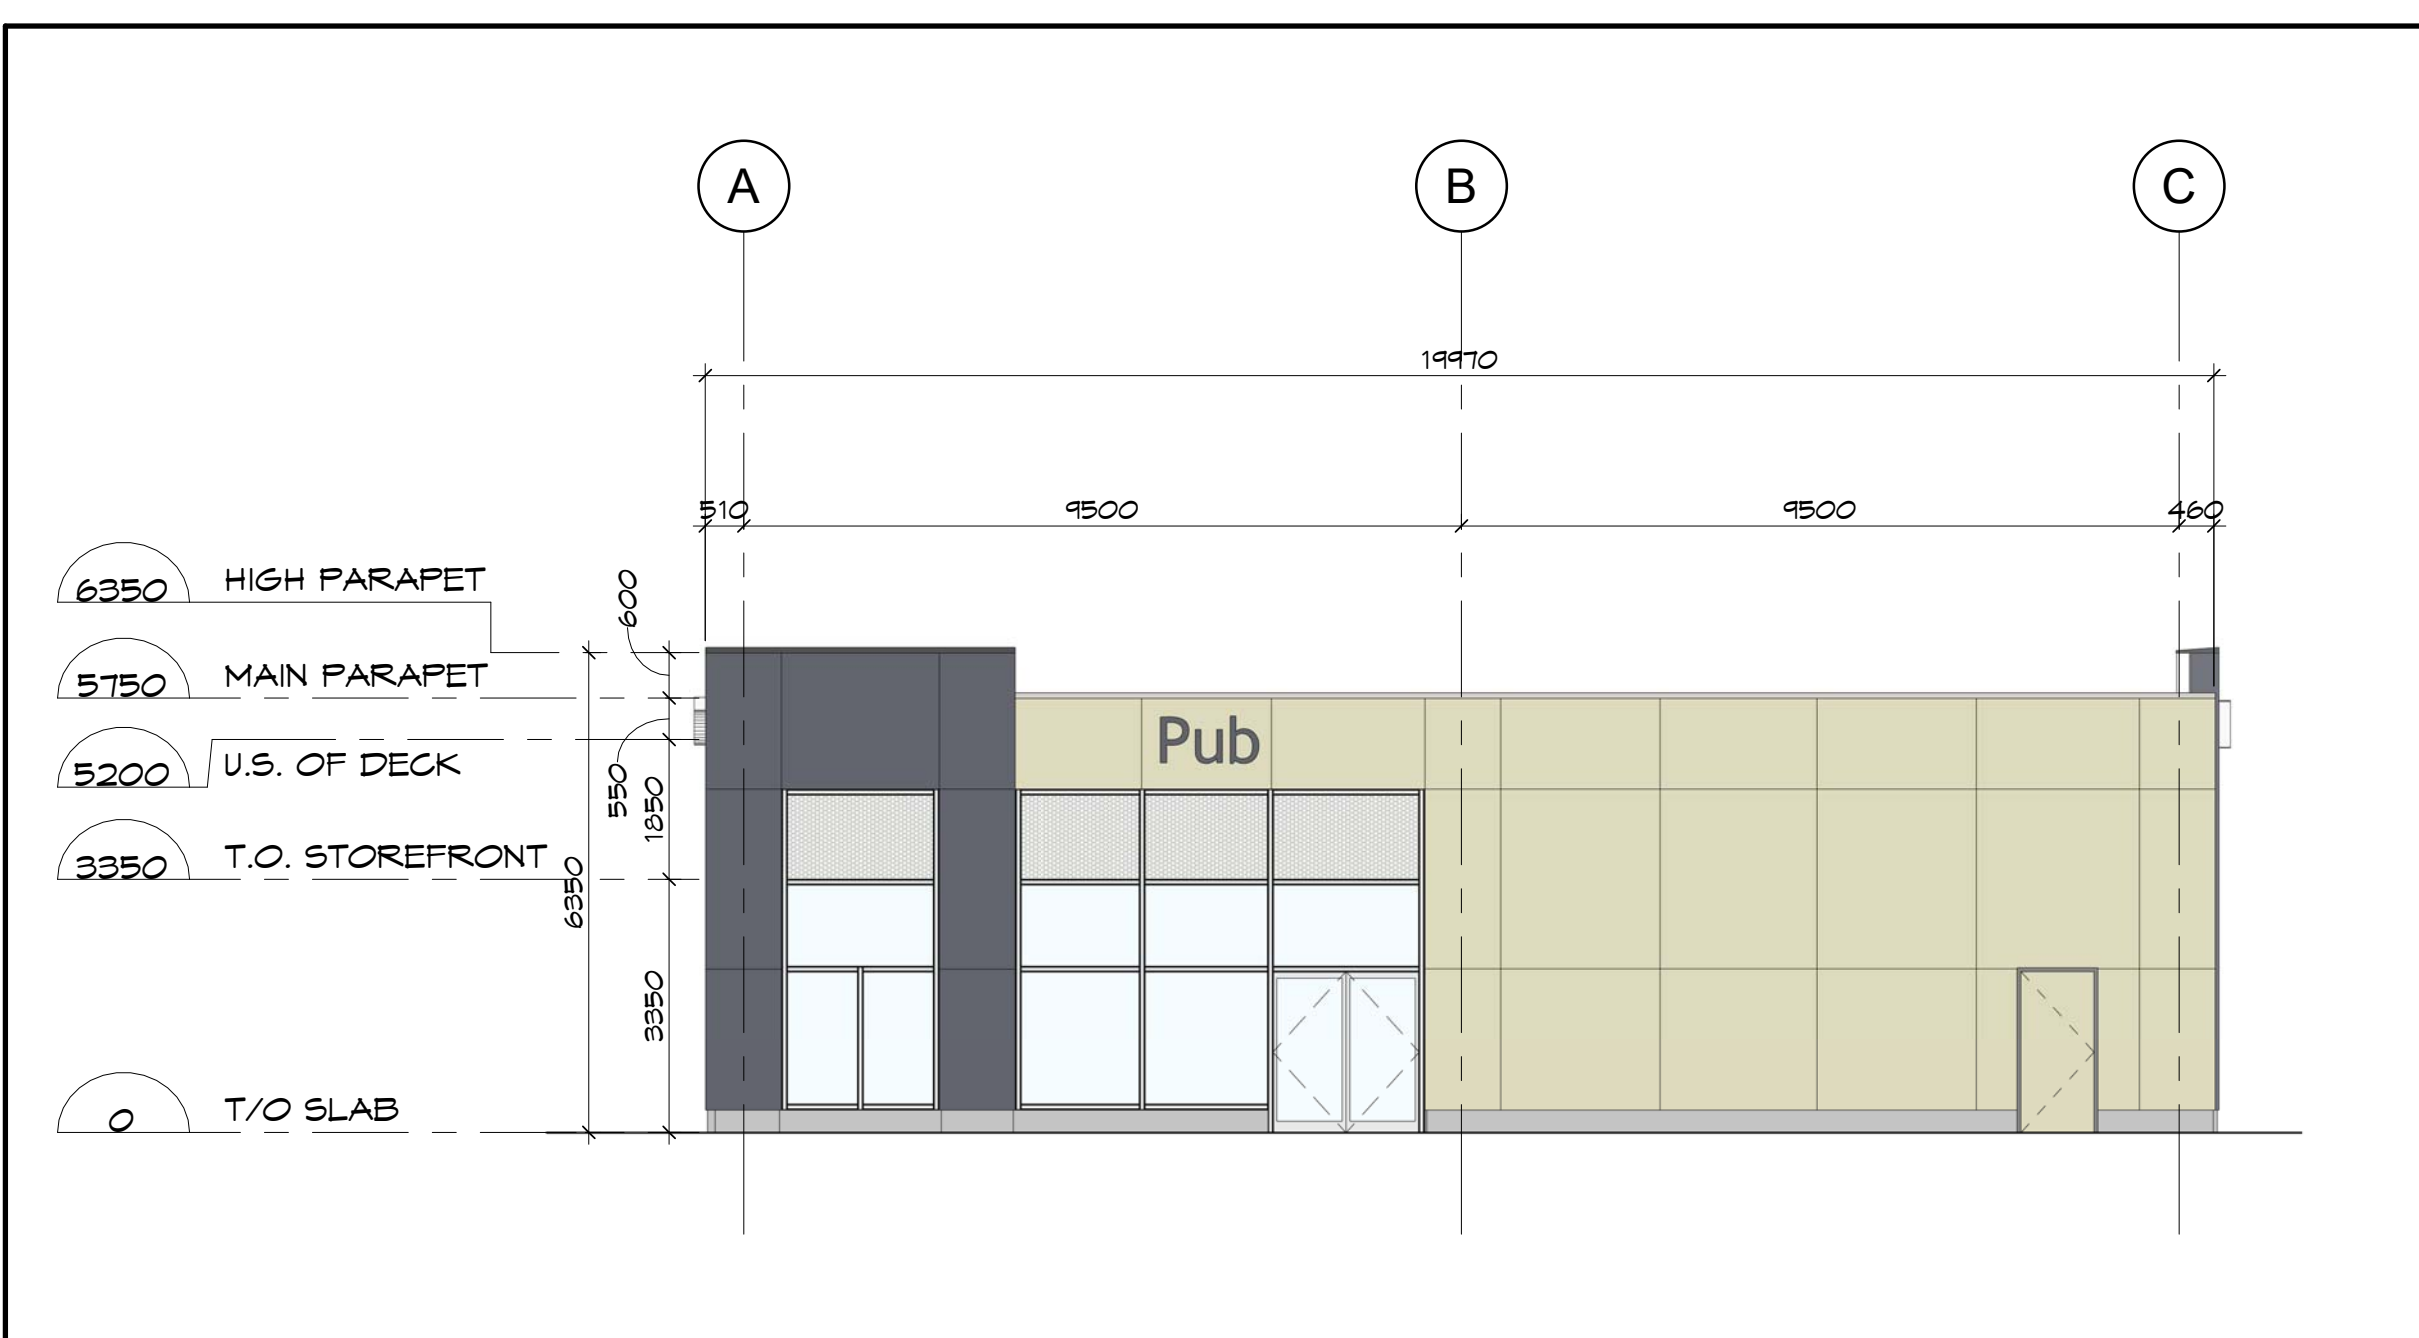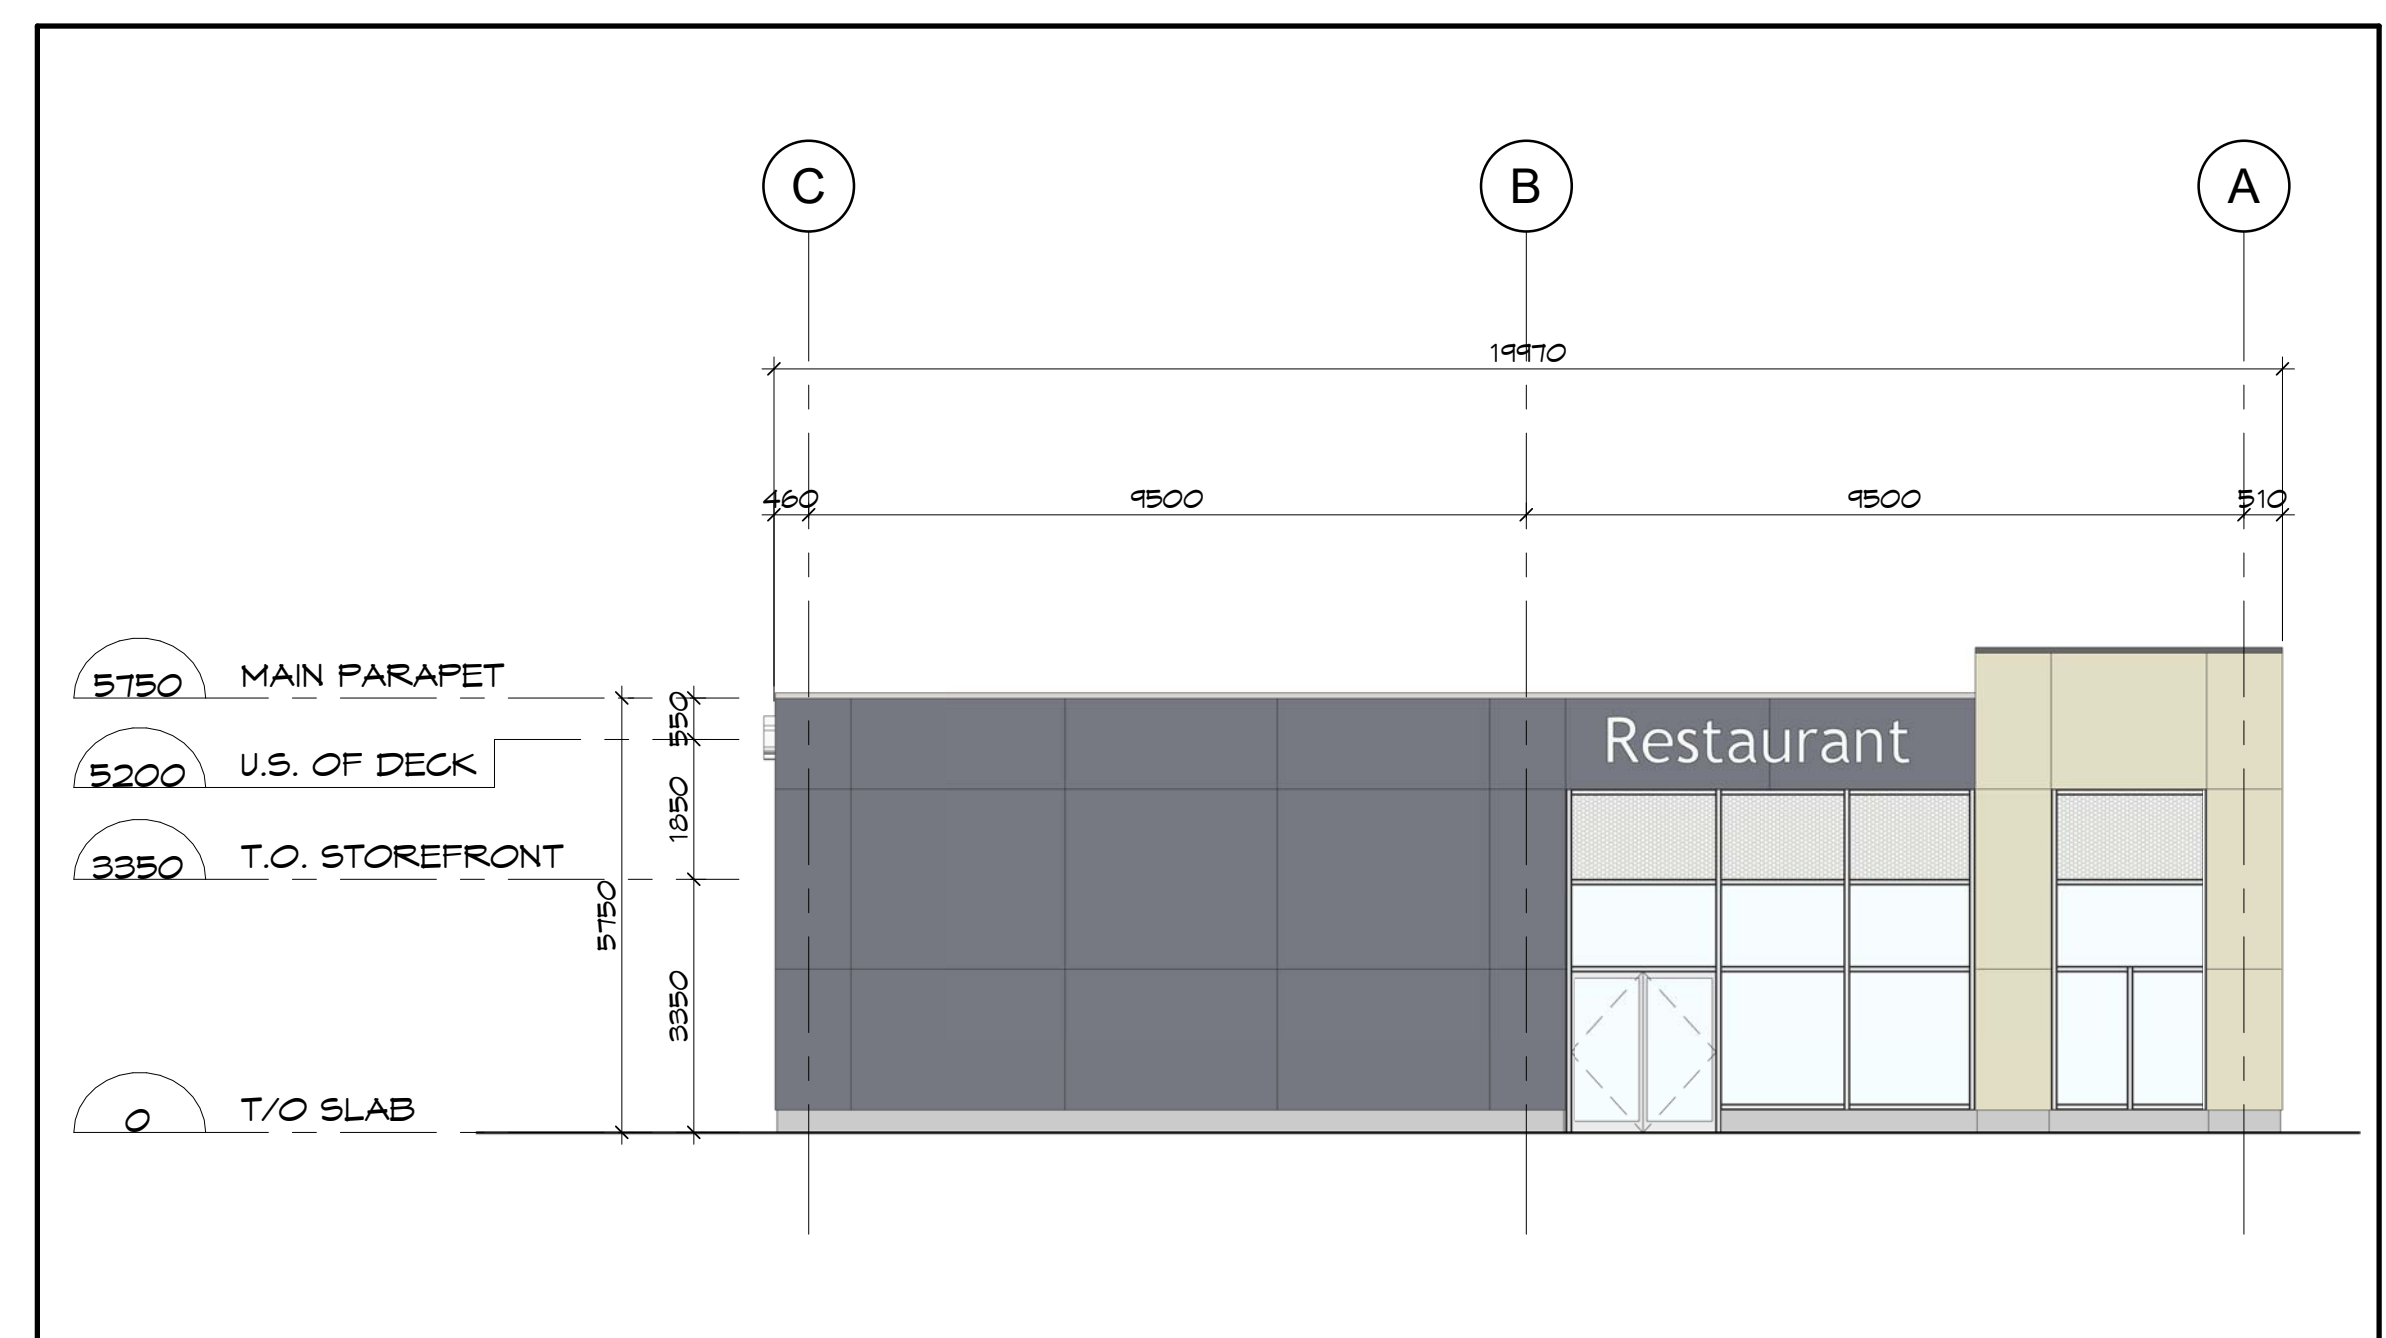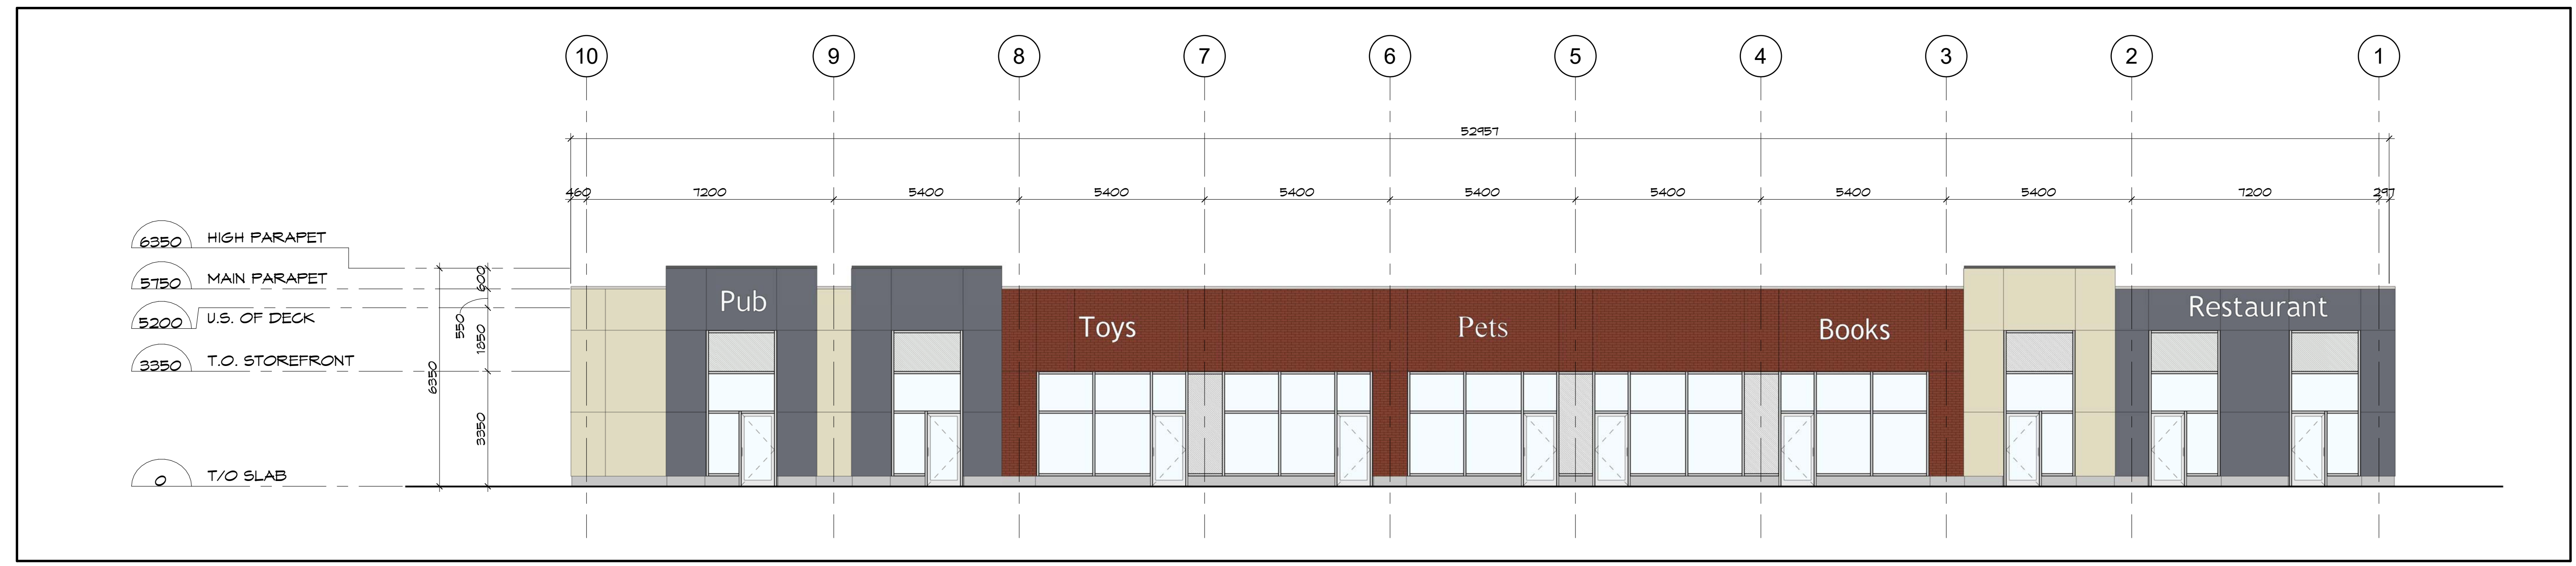Drawing:  
 Dessin: **BUILDING F - PRELIMINARY EXTERIOR ELEVATIONS**

Drawn by: Dessiné par:	Scale: Echelle:
SG/RD	As indicated
Designed by: Conçu par:	Date:
MD	DEC. 2022
Approved by: Approuvé par:	Client Project No. No. du Projet du Client:
MD	


Seal: Scellé:	Project No.: No. du Projet:
	1225-01
	Sheet No.: No. de la feuille:
	<b>A-3</b>

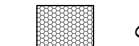

**ELEVATION LEGEND**

-  PRECAST - SMOOTH - GREY
-  PRECAST - SMOOTH - BEIGE
-  PRECAST - BRICK PATTERN - RED
-  SPANDREL GLASS WITH INSULATED METAL PAN
-  GREY GLASS
-  CLEAR ANODIZED CURTAIN WALL
-  SIGNAGE - BY TENANT



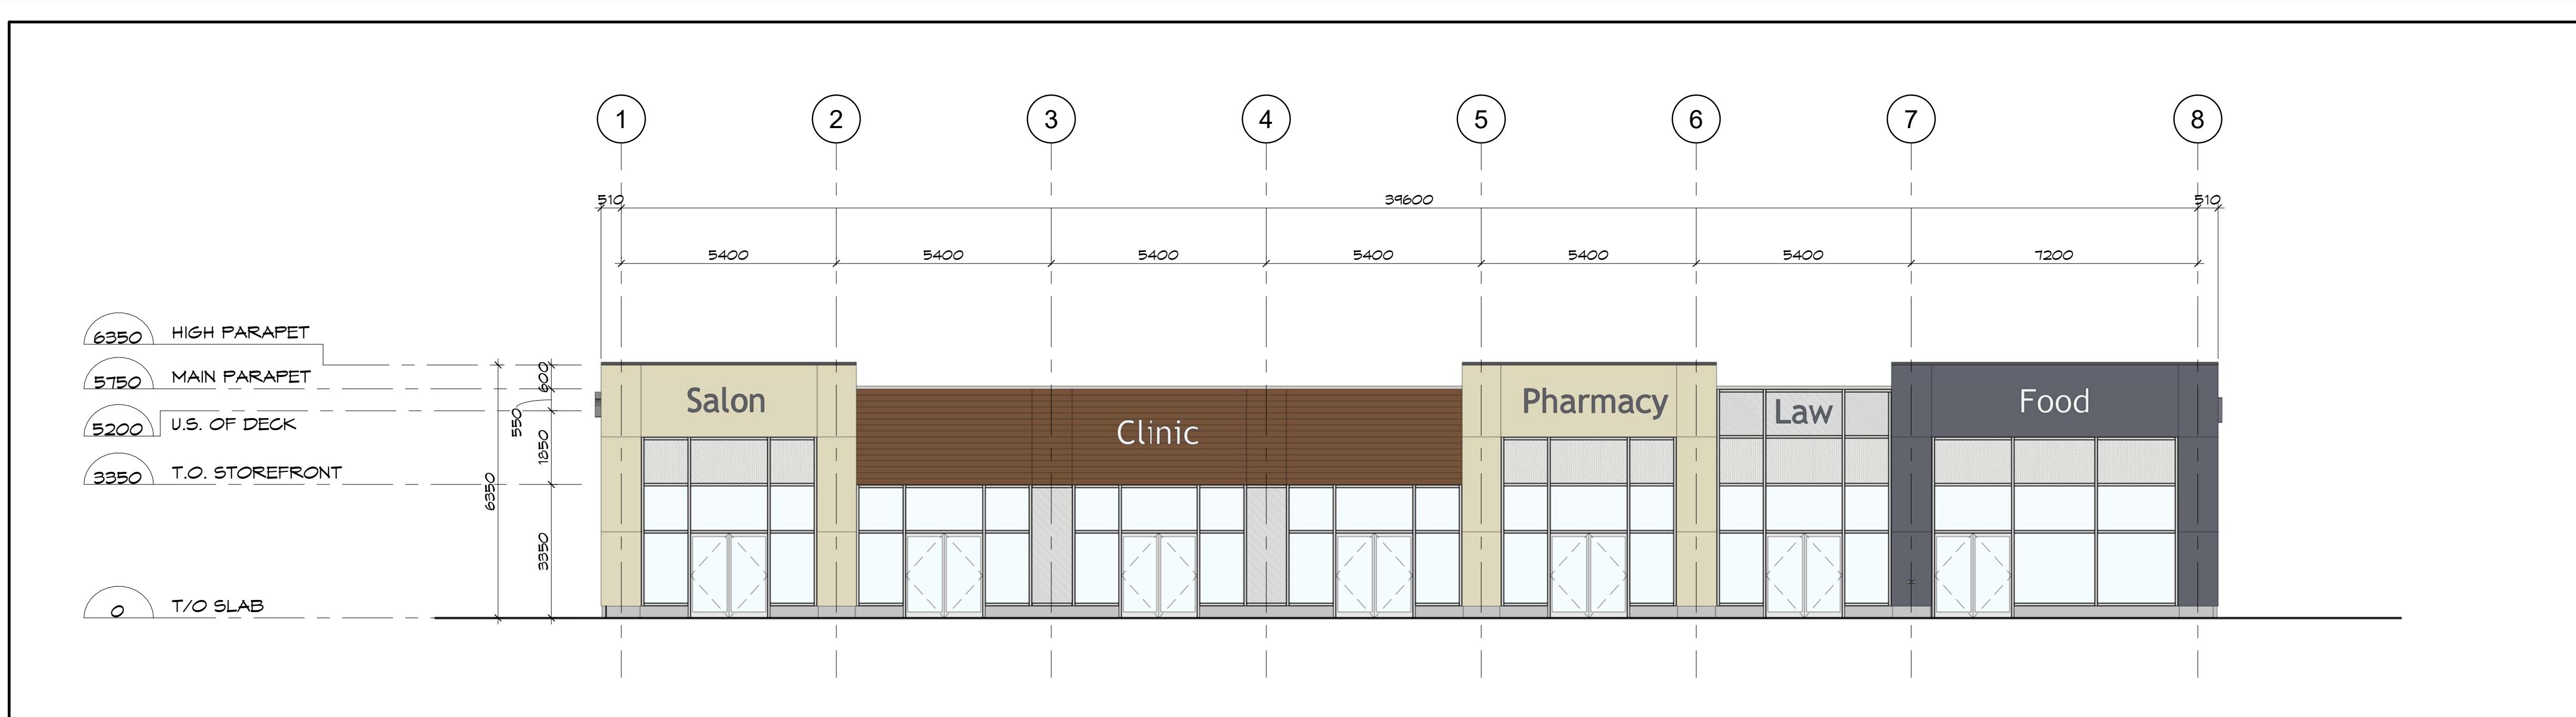


**ELEVATION LEGEND**

- PRECAST - SMOOTH - GREY
- PRECAST - SMOOTH - BEIGE
- PRECAST - WOOD PATTERN - BROWN
- ▨ SPANDREL GLASS WITH INSULATED METAL PAN
- ▨ GREY GLASS
- CLEAR ANODIZED CURTAIN WALL
- SIGNAGE - BY TENANT


1 ELEVATION @ GRID A (facing parking)  
A-3 SCALE: 1:100



2 ELEVATION @ GRID C (facing street)  
A-3 SCALE: 1:100

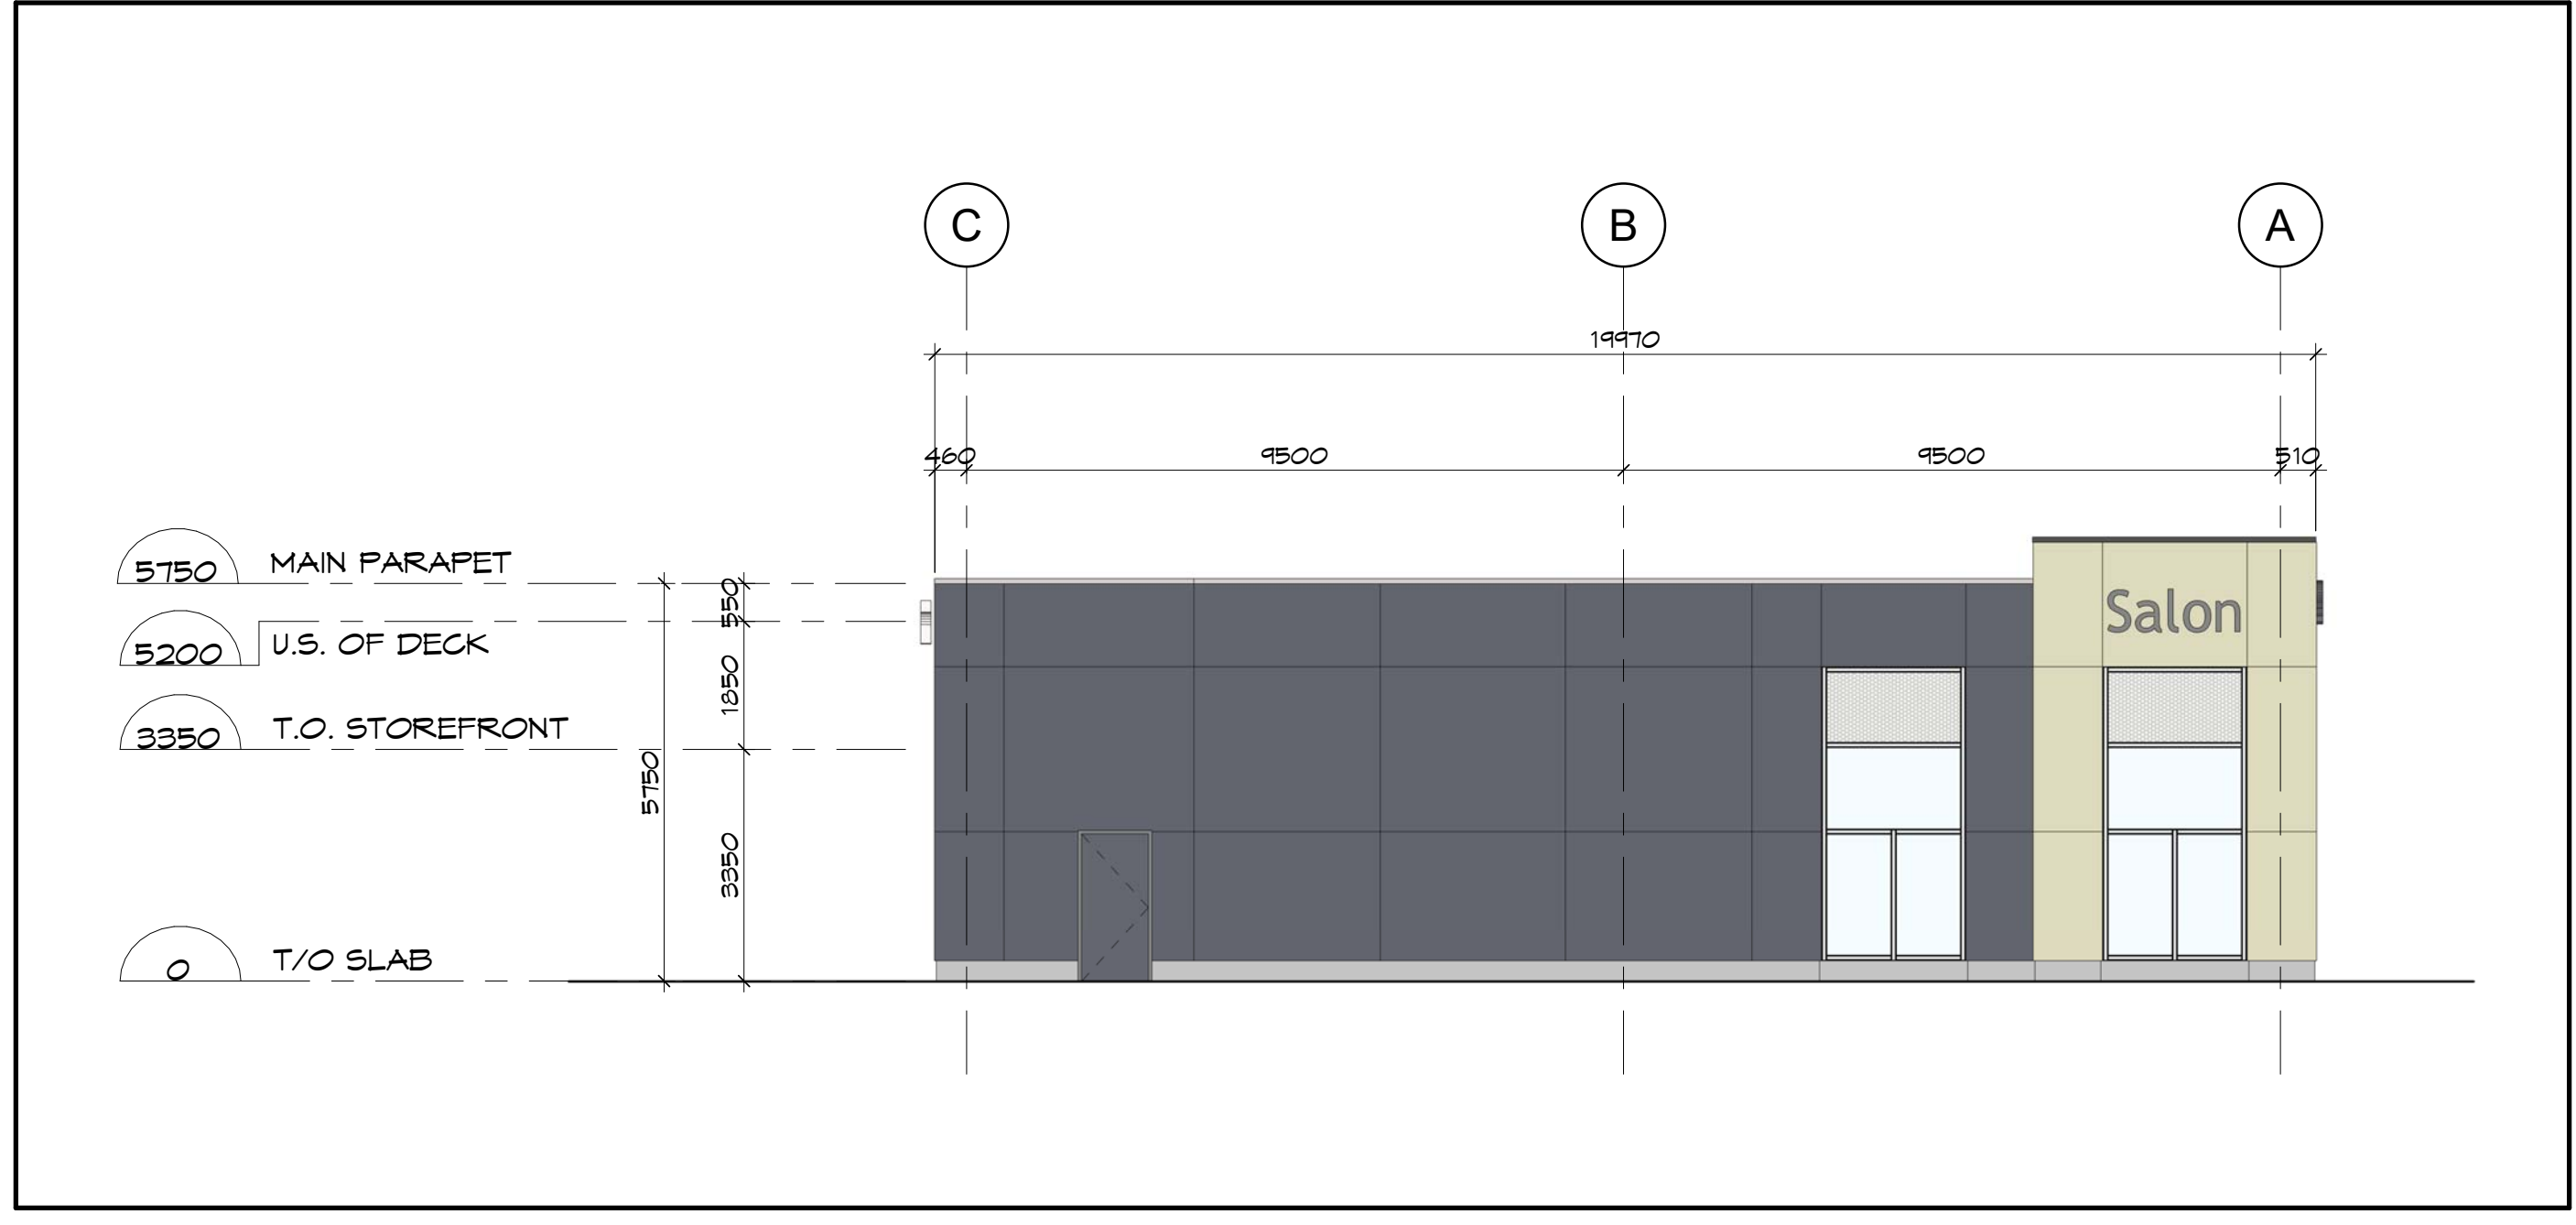

3 SIDE ELEVATION @ GRID 1  
A-3 SCALE: 1:100

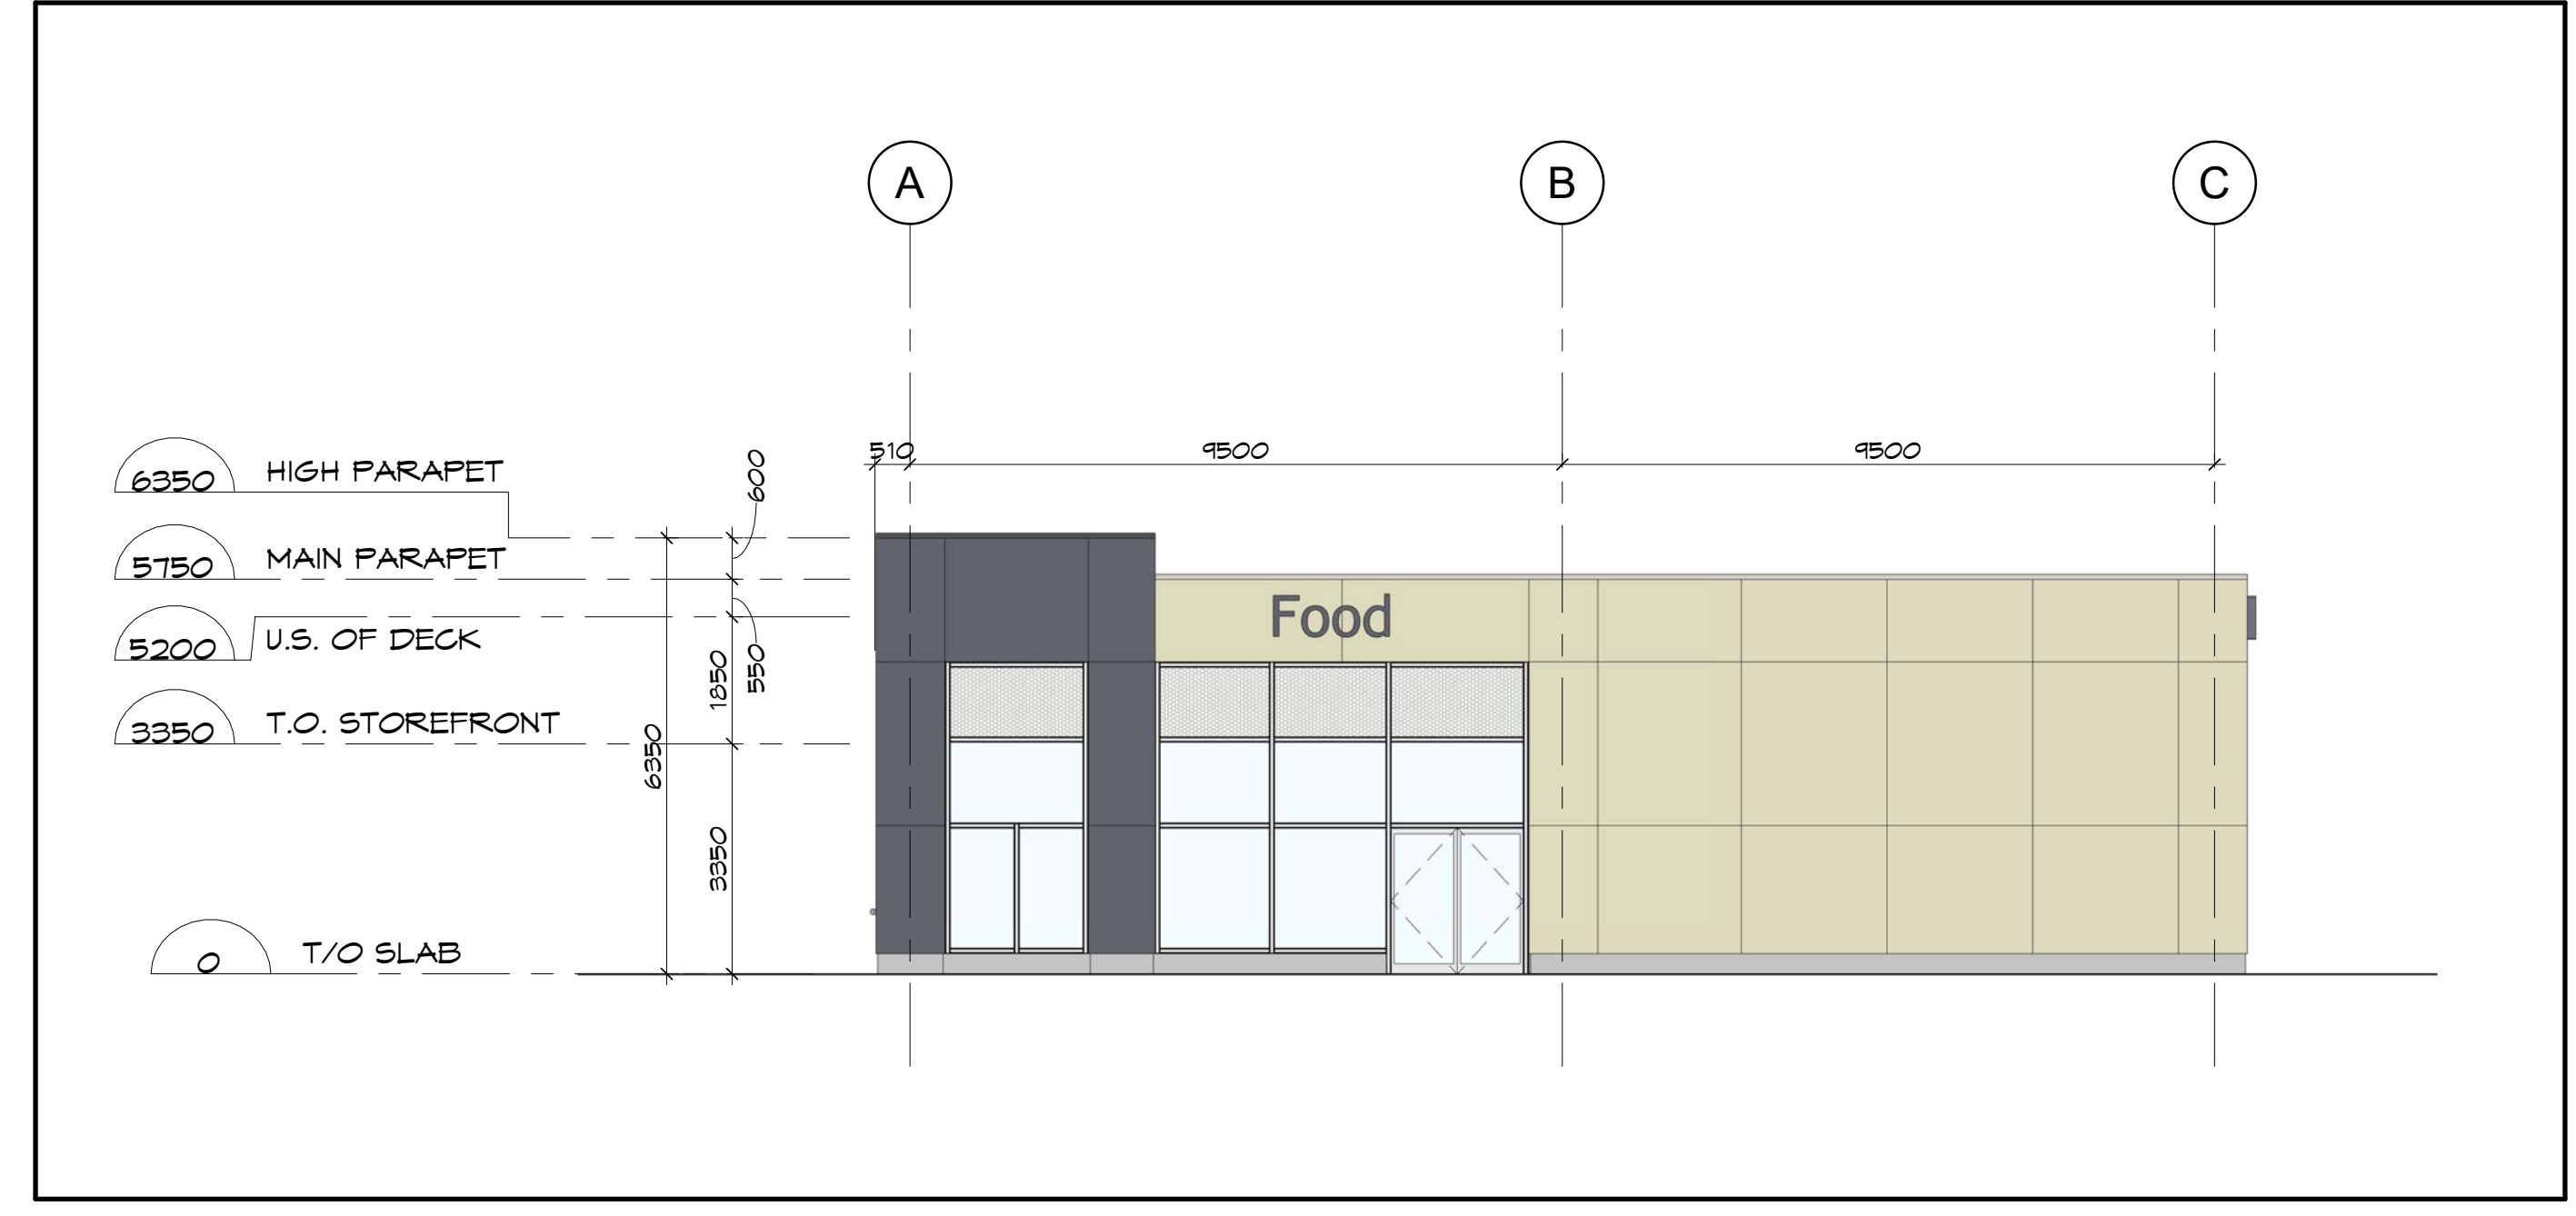

4 SIDE ELEVATION @ GRID 8  
A-3 SCALE: 1:100

Client:

Urbandale CORPORATION

Key Plan:  
Plan Clé:

1	ISSUED FOR SITE PLAN APPLICATION	15/12/2022
Issue:		Date:

Prime Consultant:  
Expert-Consult:

**DREDGE LEAHY** ARCHITECTS INC. dl-arch.ca  
100 - 25 Holland Ave.  
Ottawa, ON K1Y 4R9  
613.724.9865

Sub Consultant:  
Expert-Consult:


Project:  
Project: EARL ARMSTRONG SHOPPING PLAZA

Drawing:  
Dessin: BUILDING G - PRELIMINARY EXTERIOR ELEVATIONS


Drawn by: Dessiné par: SG/RD	Scale: Echelle: As indicated
Designed by: Conçu par: MD	Date: DEC. 2022
Approved by: Approuvé par: MD	Client Project No. No. du Projet du Client:
Seal: Soeasu: ONTARIO ASSOCIATION OF ARCHITECTS	Project No.: No. du Projet: 1225-01
	Sheet No.: No. de la feuille: A-3




Key Plan:  
 Plan Clé:

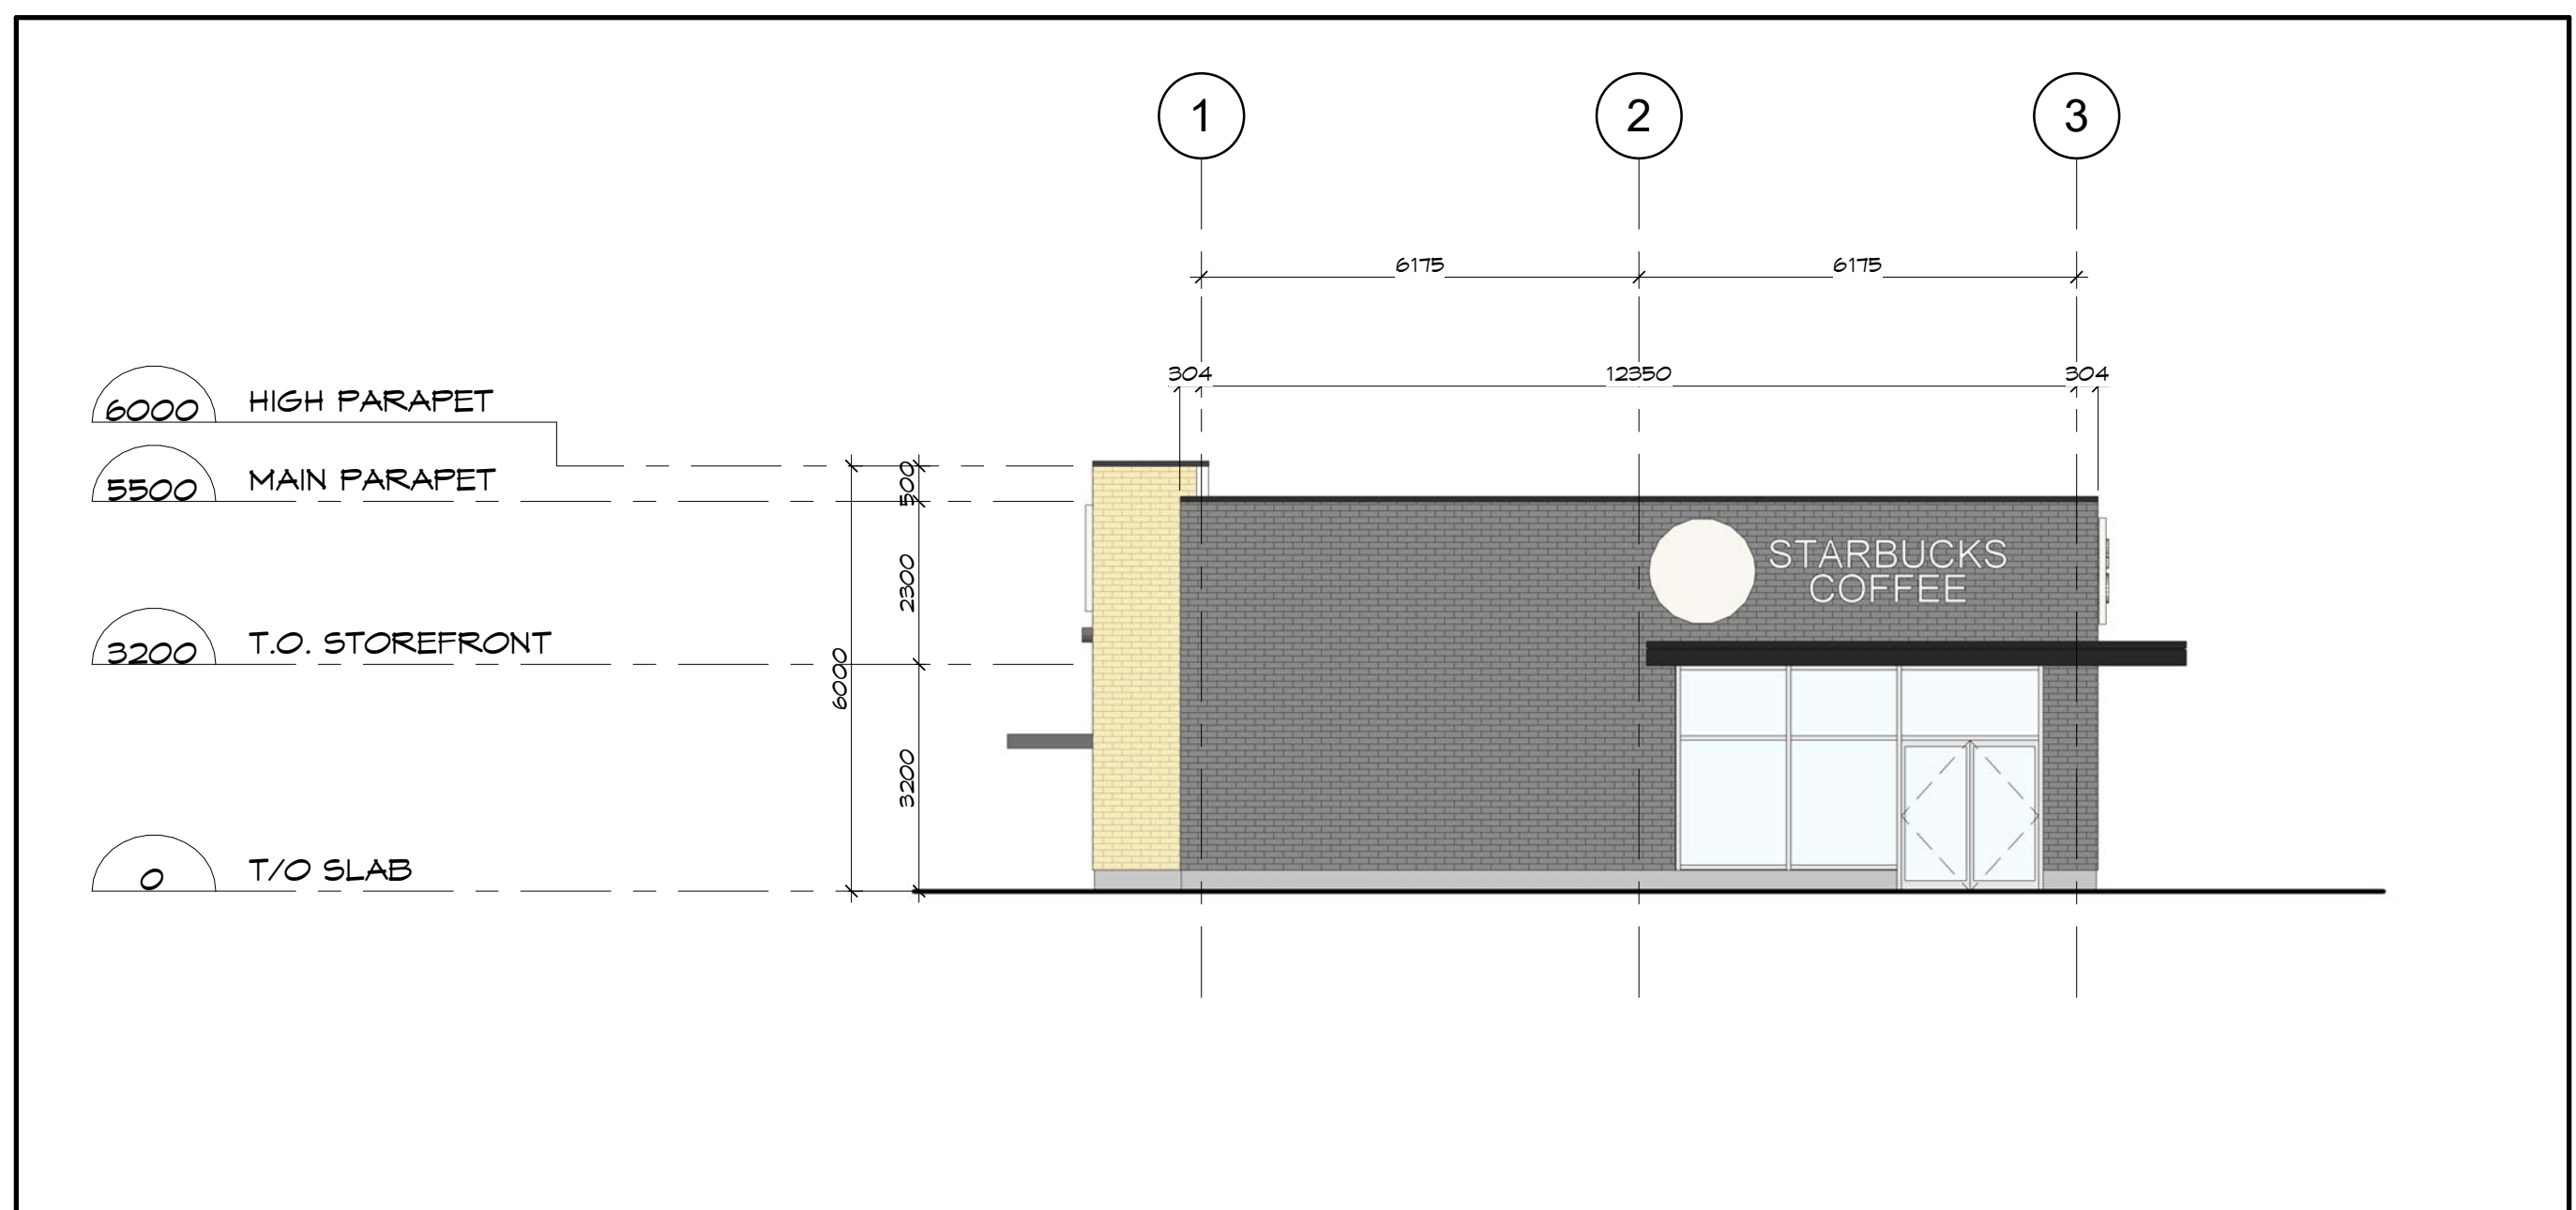


1 ELEVATION @ GRID A (facing parking)  
 A-2 SCALE: 1:100

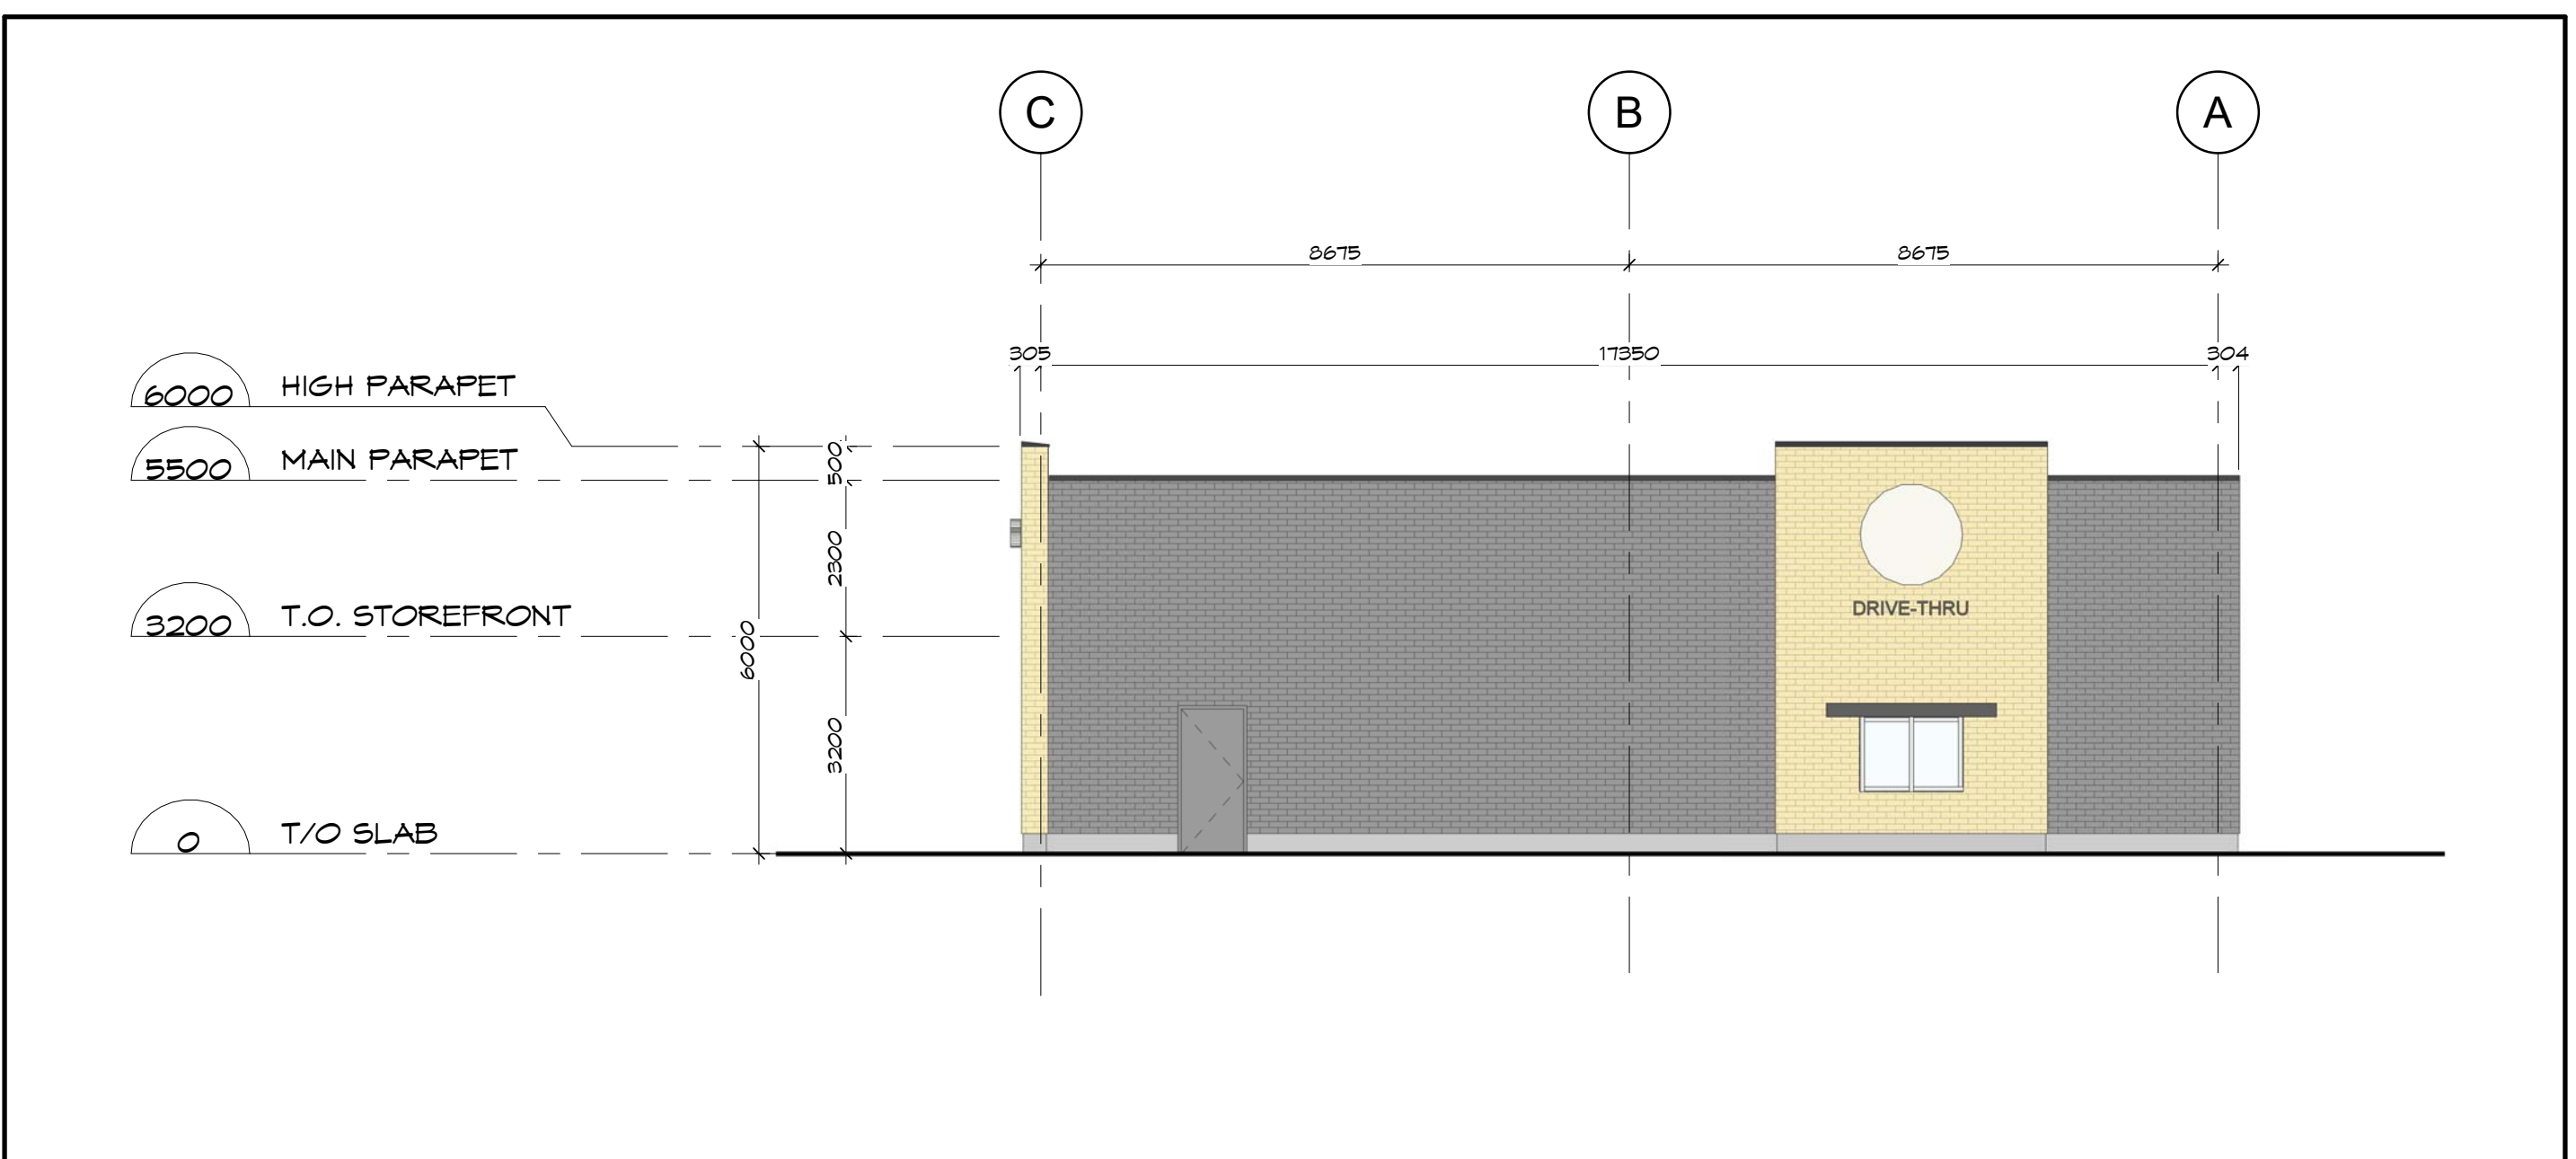

2 ELEVATION @ GRID 1  
 A-2 SCALE: 1:100

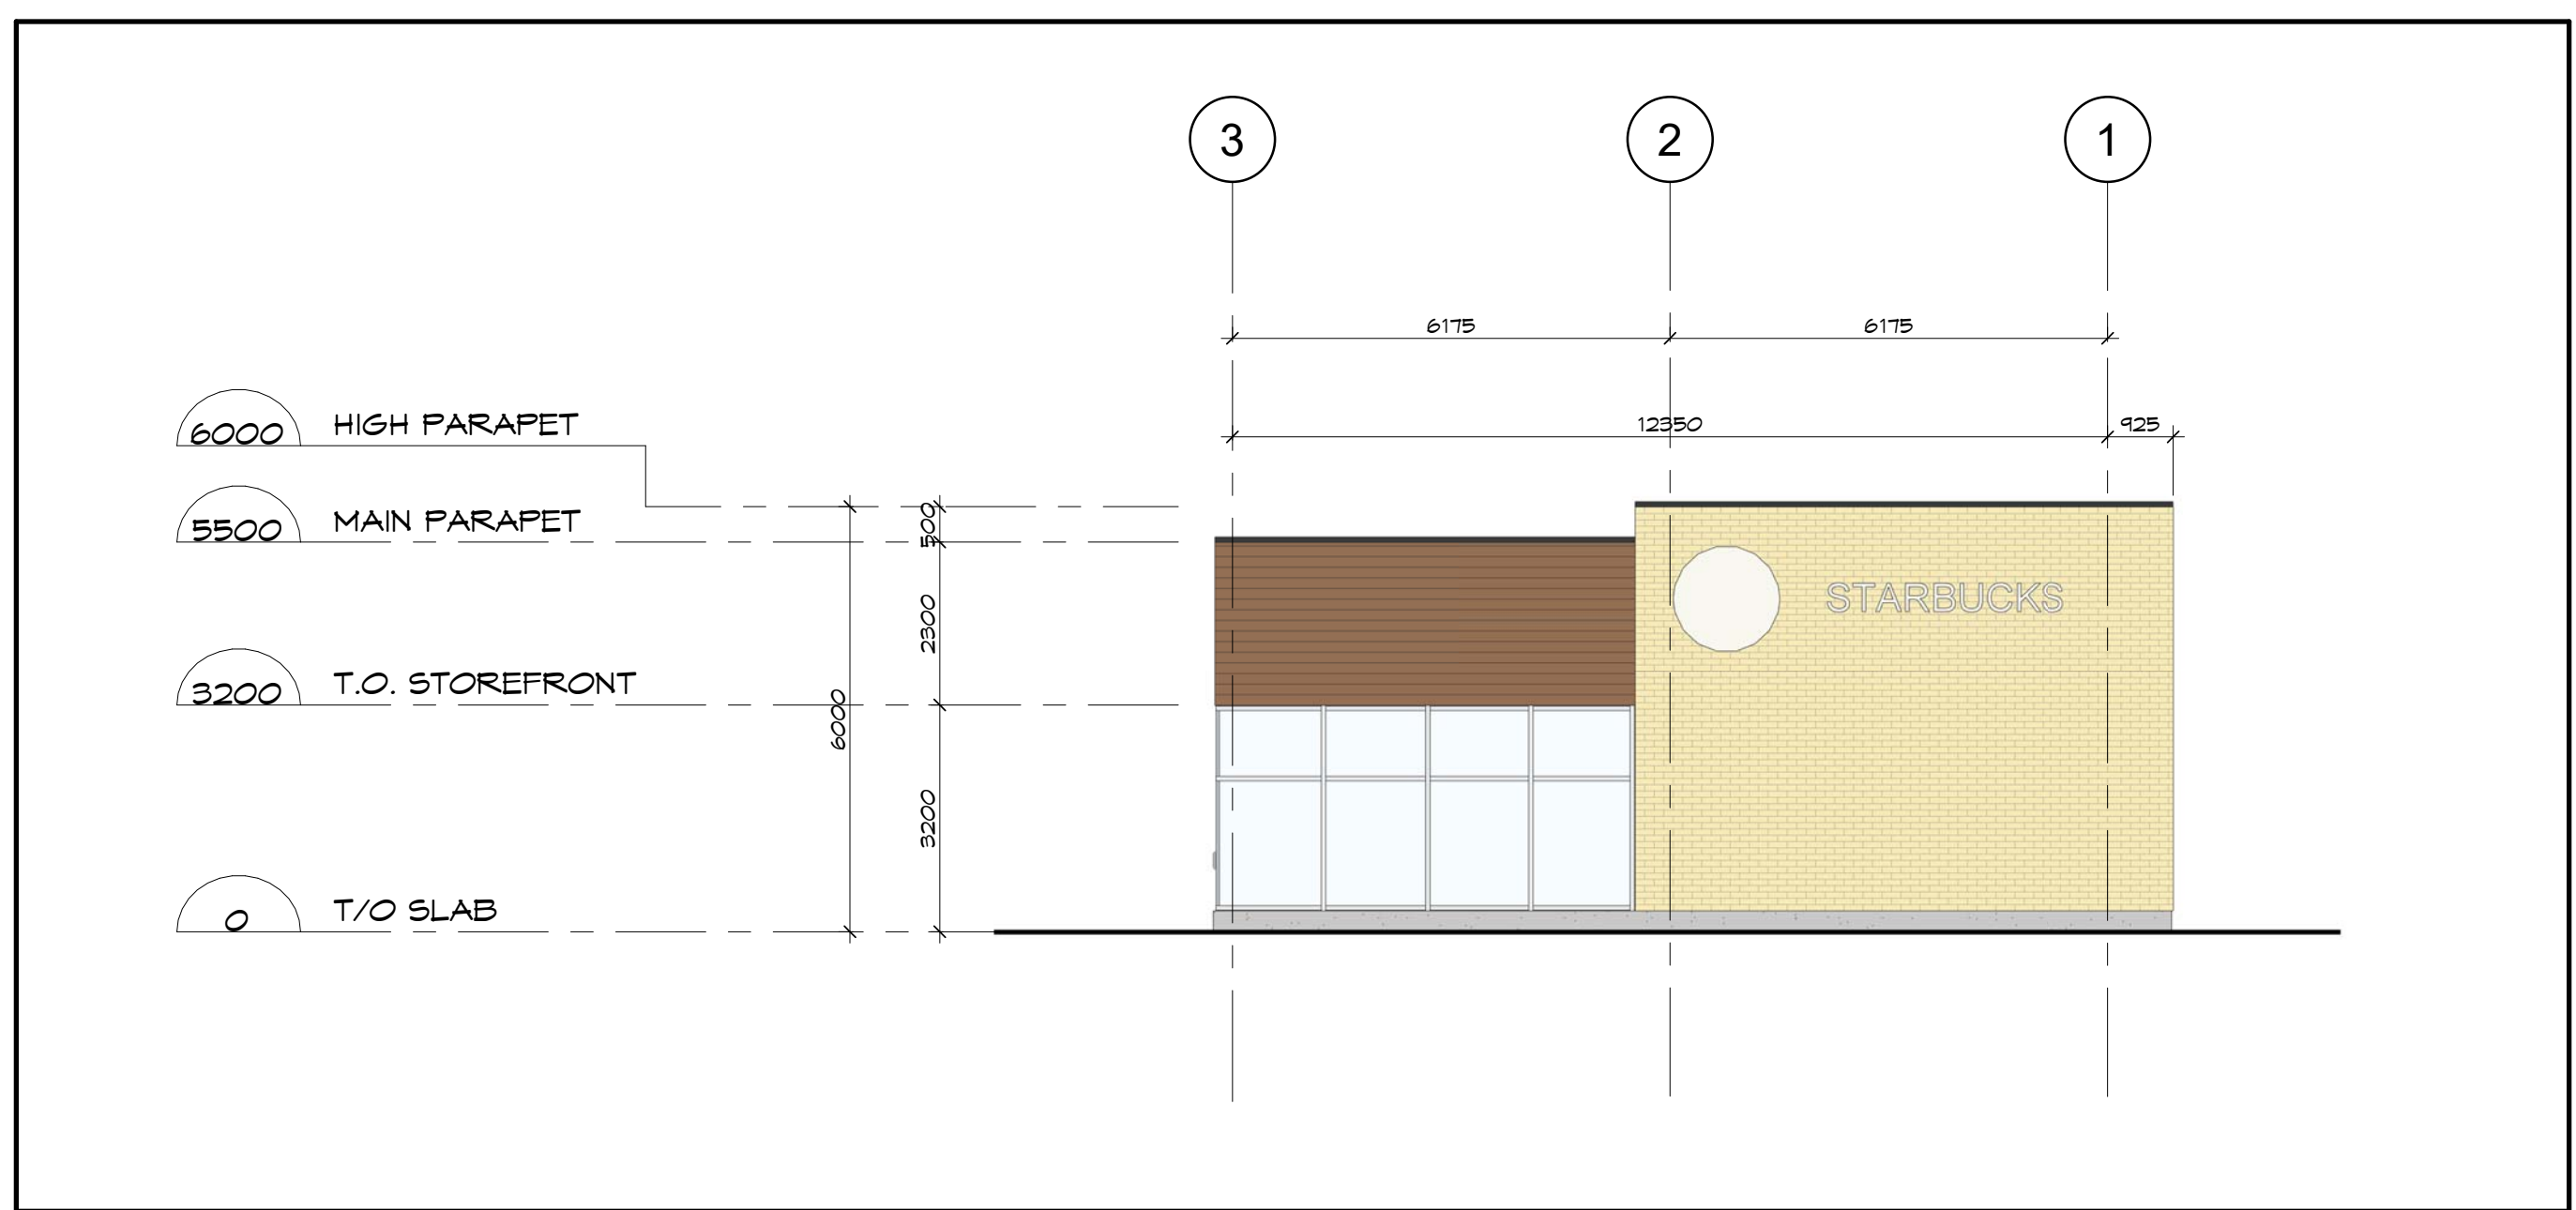

3 ELEVATION @ GRID C (facing street)  
 A-2 SCALE: 1:100

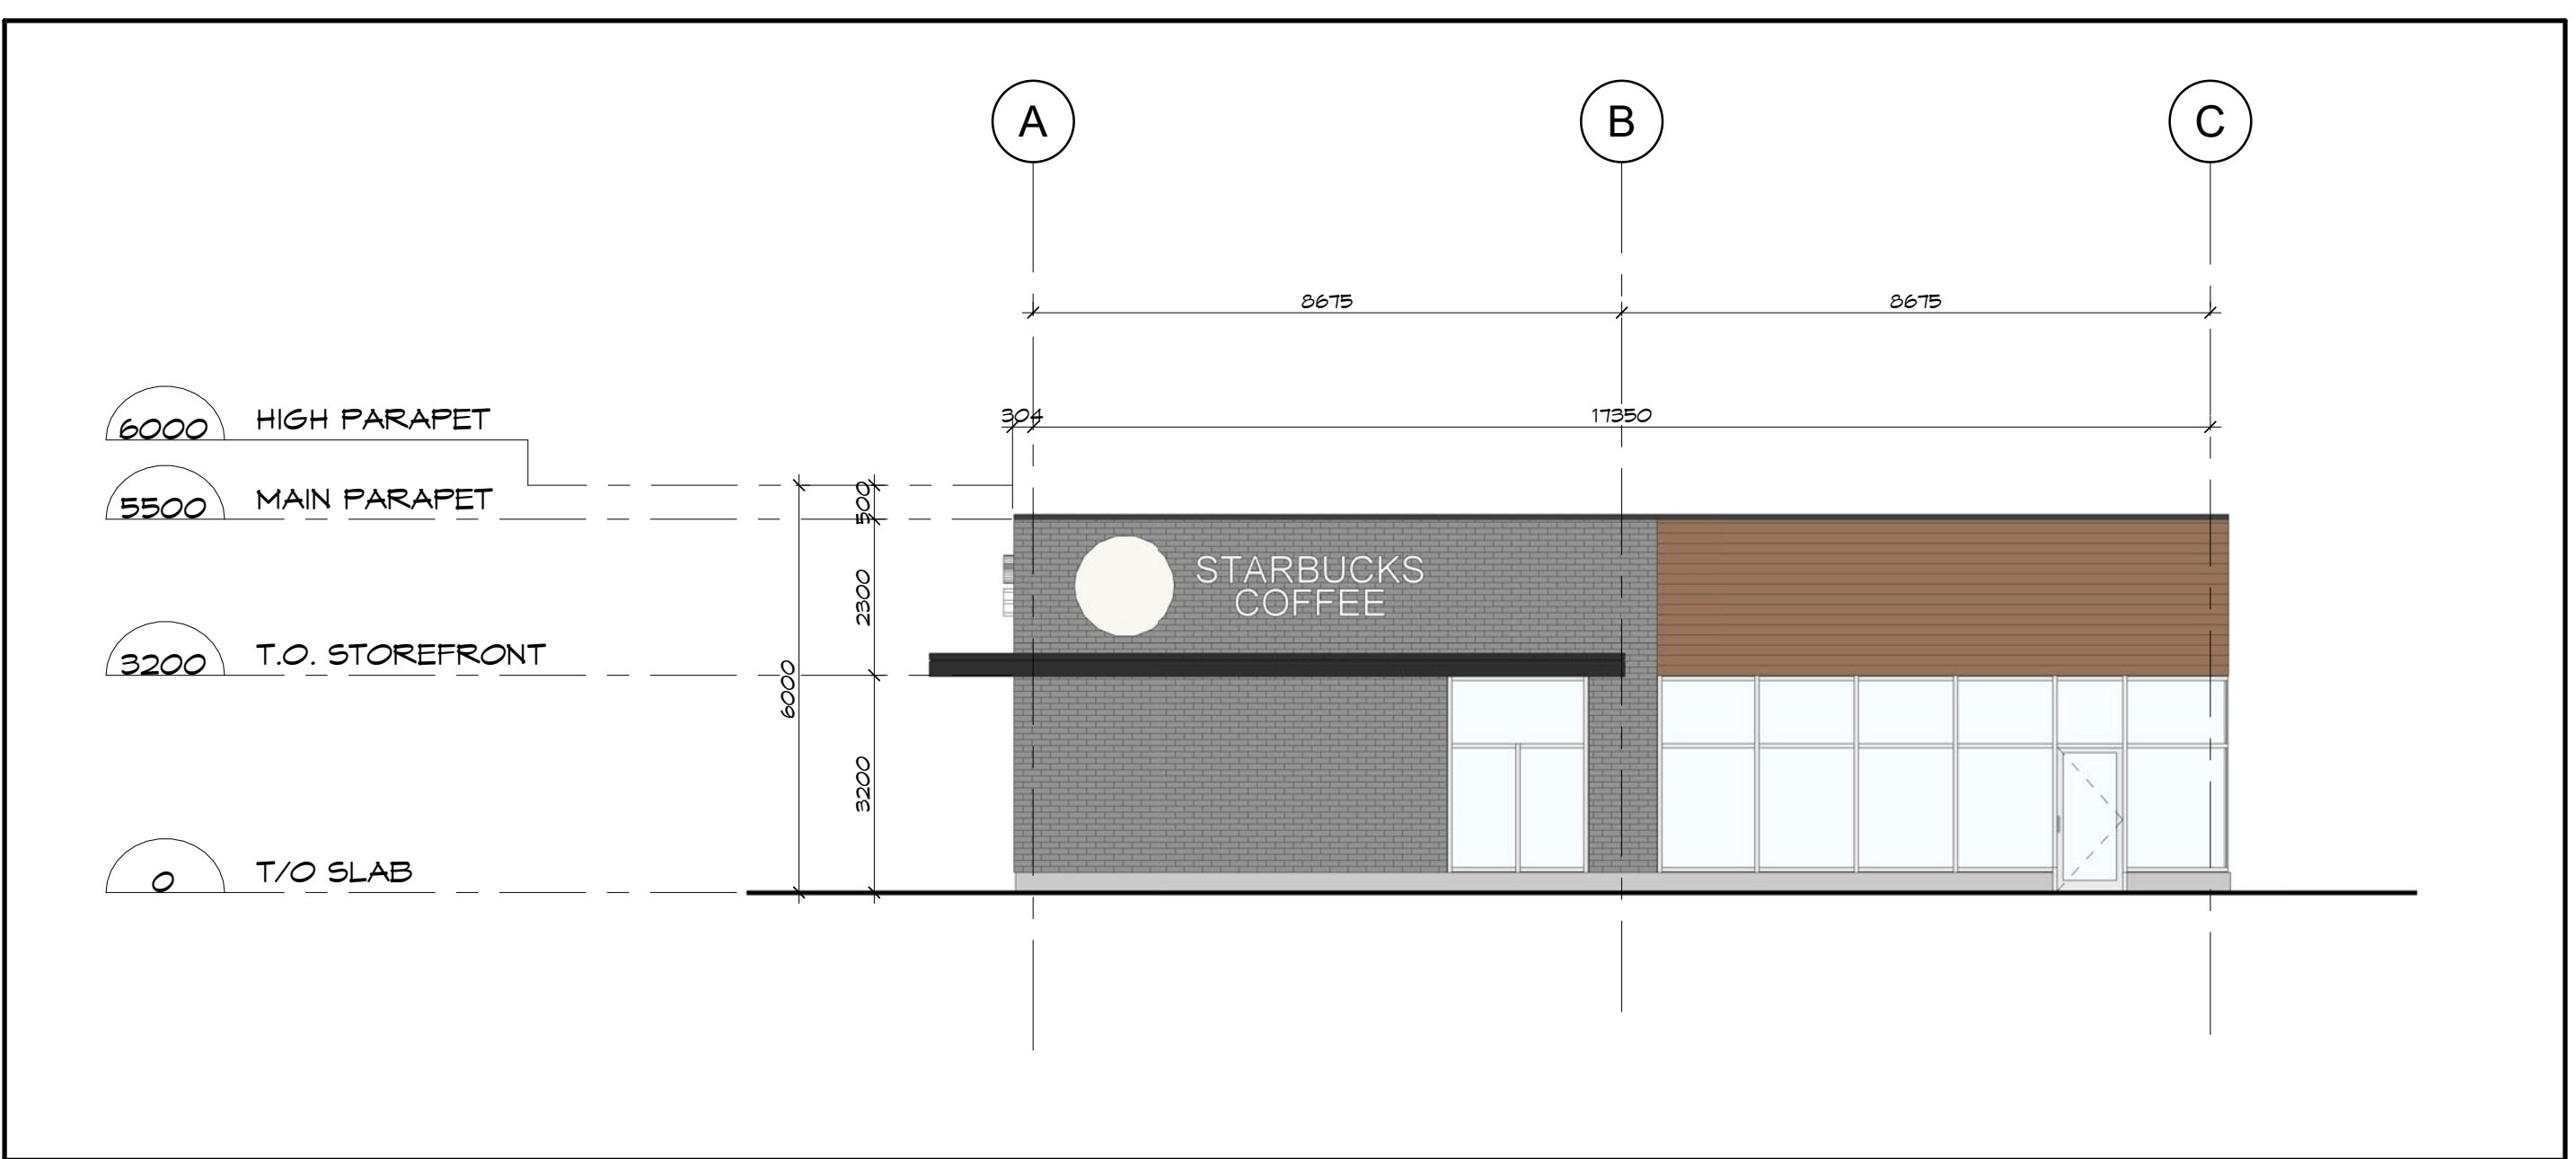

4 ELEVATION @ GRID 3 (facing street)  
 A-2 SCALE: 1:100

ELEVATION LEGEND	
	BRICK - BUFF
	BRICK - GREY
	METAL SIDING - WOOD PATTERN
	SPANDREL GLASS WITH INSULATED METAL PAN
	CLEAR ANODIZED CURTAIN WALL
	CLEAR ANODIZED CURTAIN WALL

1	ISSUED FOR SITE PLAN APPLICATION	15/12/2022
Issue:		Date:


Prime Consultant:  
 Expert-Consult:  
 **DREDGE LEAHY**  
 ARCHITECTS INC. 100 - 25 Holland Ave.  
 Ottawa, ON K1Y 4R9  
 613.724.9865  
 dl-arch.ca

Sub Consultant:  
 Expert-Consult:

Project:  
 Projet: **EARL ARMSTRONG SHOPPING PLAZA**

Drawing:  
 Dessin: **BUILDING H - PRELIMINARY EXTERIOR ELEVATIONS**

Drawn by: Dessiné par:	Scale: Echelle:
SG/RD	As indicated
Designed by: Conçu par:	Date:
MD	DEC. 2022
Approved by: Approuvé par:	Client Project No. No. du Projet du Client:
MD	

Seal: Scellé:	Project No. : No. du Projet:
	1225-01
	Sheet No. : No. de la feuille:
	<b>A-2</b>



**ELEVATION LEGEND**

- METAL PANEL - GREY
- METAL PANEL - SILVER
- GLASS - COLOUR A
- GLASS - COLOUR B
- SPANDREL GLASS WITH INSULATED METAL PAN
- CLEAR ANODIZED CURTAIN WALL
- SIGNAGE - BY TENANT


**1 ELEVATION @ GRID A (facing street)**  
A-3 SCALE: 1 : 100



**2 ELEVATION @ GRID E (facing parking)**  
A-3 SCALE: 1 : 100

Client:

Key Plan:  
Plan Clé: T.N. = TRUE NORTH  
P.N. = PROJECT NORTH

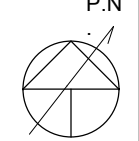

1	ISSUED FOR SITE PLAN APPLICATION	15/12/2022
Issue:		Date:

Prime Consultant:	Expert-Consult:
-------------------	-----------------

**DREDGE LEAHY** ARCHITECTS INC.

411-11 Holland Ave.  
Ottawa, ON K1Y 4S1  
613.724.9865

dl-arch.ca

Sub Consultant:	Expert-Consult:
-----------------	-----------------


Project:  
Earl Armstrong Shopping Plaza

Enter address here

Drawing:  
Dessin: BUILDING I - PRELIMINARY EXTERIOR ELEVATIONS

Drawn by: Dessiné par: <b>SG</b>	Scale: Echelle: As indicated
Designed by: Conçu par: <b>MD</b>	Date: <b>DEC. 2022</b>
Approved by: Approuvé par: <b>MD</b>	Client Project No. No. du Projet du Client:


Seal:  
Sceau:



Project No.:  
No. du Projet:  
**1225-01**

Sheet No.:  
No. de la feuille:  
**A-3**



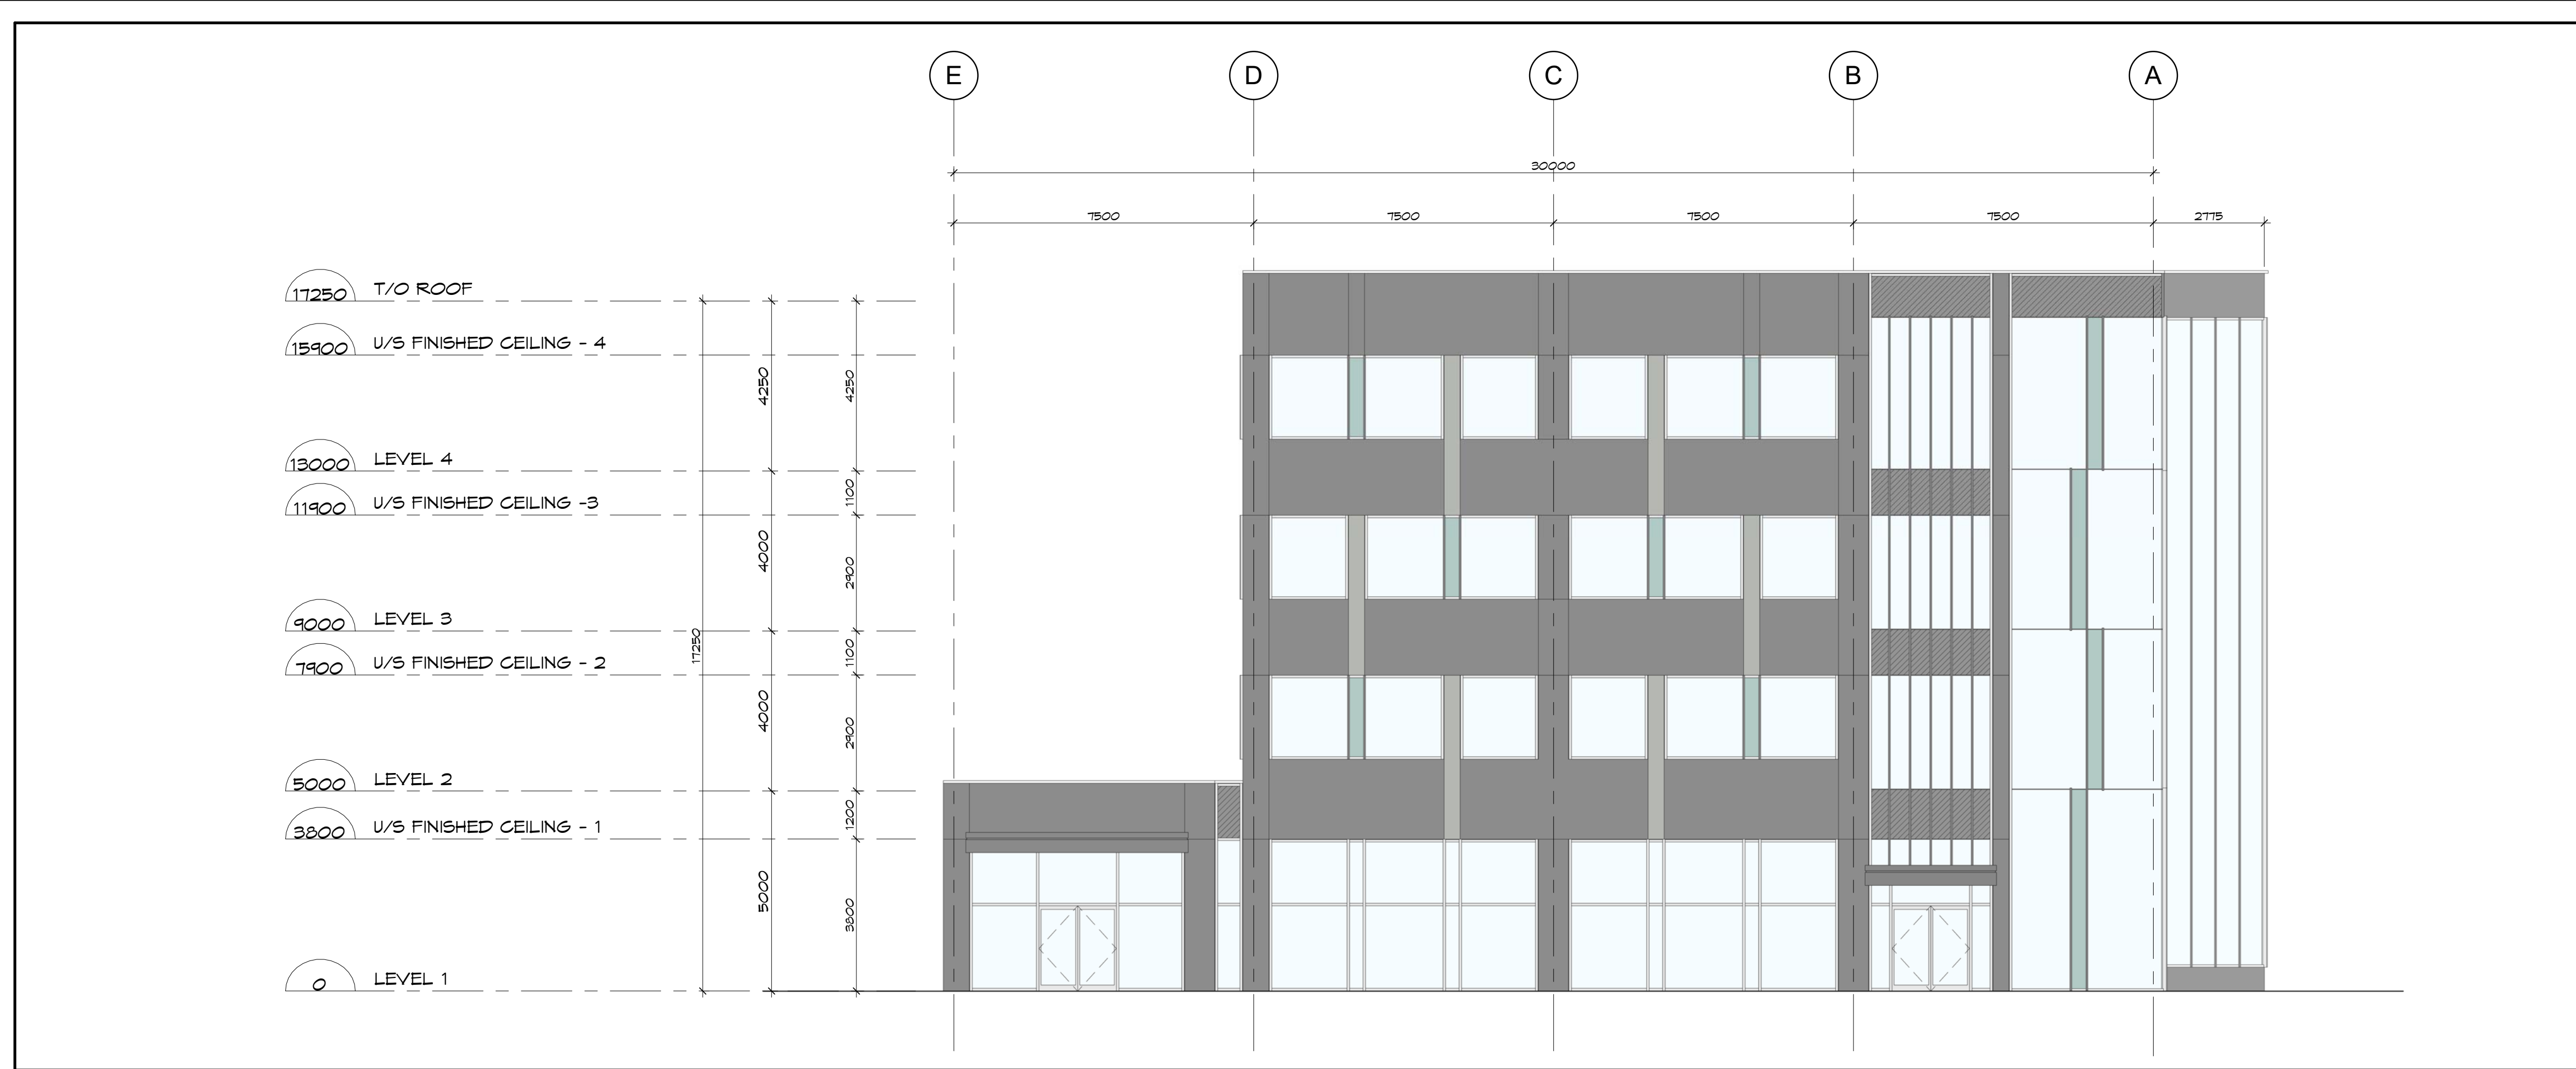

ELEVATION LEGEND	
	METAL PANEL - GREY
	METAL PANEL - SILVER
	GLASS - COLOUR A
	GLASS - COLOUR B
	SPANDREL GLASS WITH INSULATED METAL PAN
	CLEAR ANODIZED CURTAIN WALL
	SIGNAGE - BY TENANT

Client:

Key Plan:  
Plan Clé:

T.N. = TRUE NORTH  
P.N. = PROJECT NORTH

1 ELEVATION @ GRID 1 (facing parking)  
A-4 SCALE: 1:100



2 ELEVATION @ GRID 6 (facing parking)  
A-4 SCALE: 1:100

Prime Consultant: Expert-Conseil:	T.N. = TRUE NORTH P.N. = PROJECT NORTH	T.N. P.N.
411-11 Holland Ave. Ottawa, ON K1Y 4S1 613.724.9865 dl-arch.ca		
Sub Consultant: Expert-Conseil:		

1	ISSUED FOR SITE PLAN APPLICATION	15/12/2022
Issue:		Date:

Project:  
Earl Armstrong Shopping Plaza

Enter address here

Project:  
Earl Armstrong Shopping Plaza

Enter address here

Project:  
Earl Armstrong Shopping Plaza




Enter address here

Drawn by: Dessiné par:	Scale: Echelle:
SG	As indicated
Designed by: Conçu par:	Date:
MD	DEC. 2022
Approved by: Approuvé par:	Client Project No. No. du Projet du Client:
MD	

Seal: Scieur:	Project No.: No. du Projet:
	1225-01
	Sheet No.: No. de la feuille:
	A-4



ELEVATION LEGEND	
	BRICK - BUFF
	BRICK - GREY
	BRICK - RED
	SPANDREL GLASS WITH INSULATED METAL PAN
	CLEAR ANODIZED CURTAIN WALL
	SIGNAGE - BY TENANT

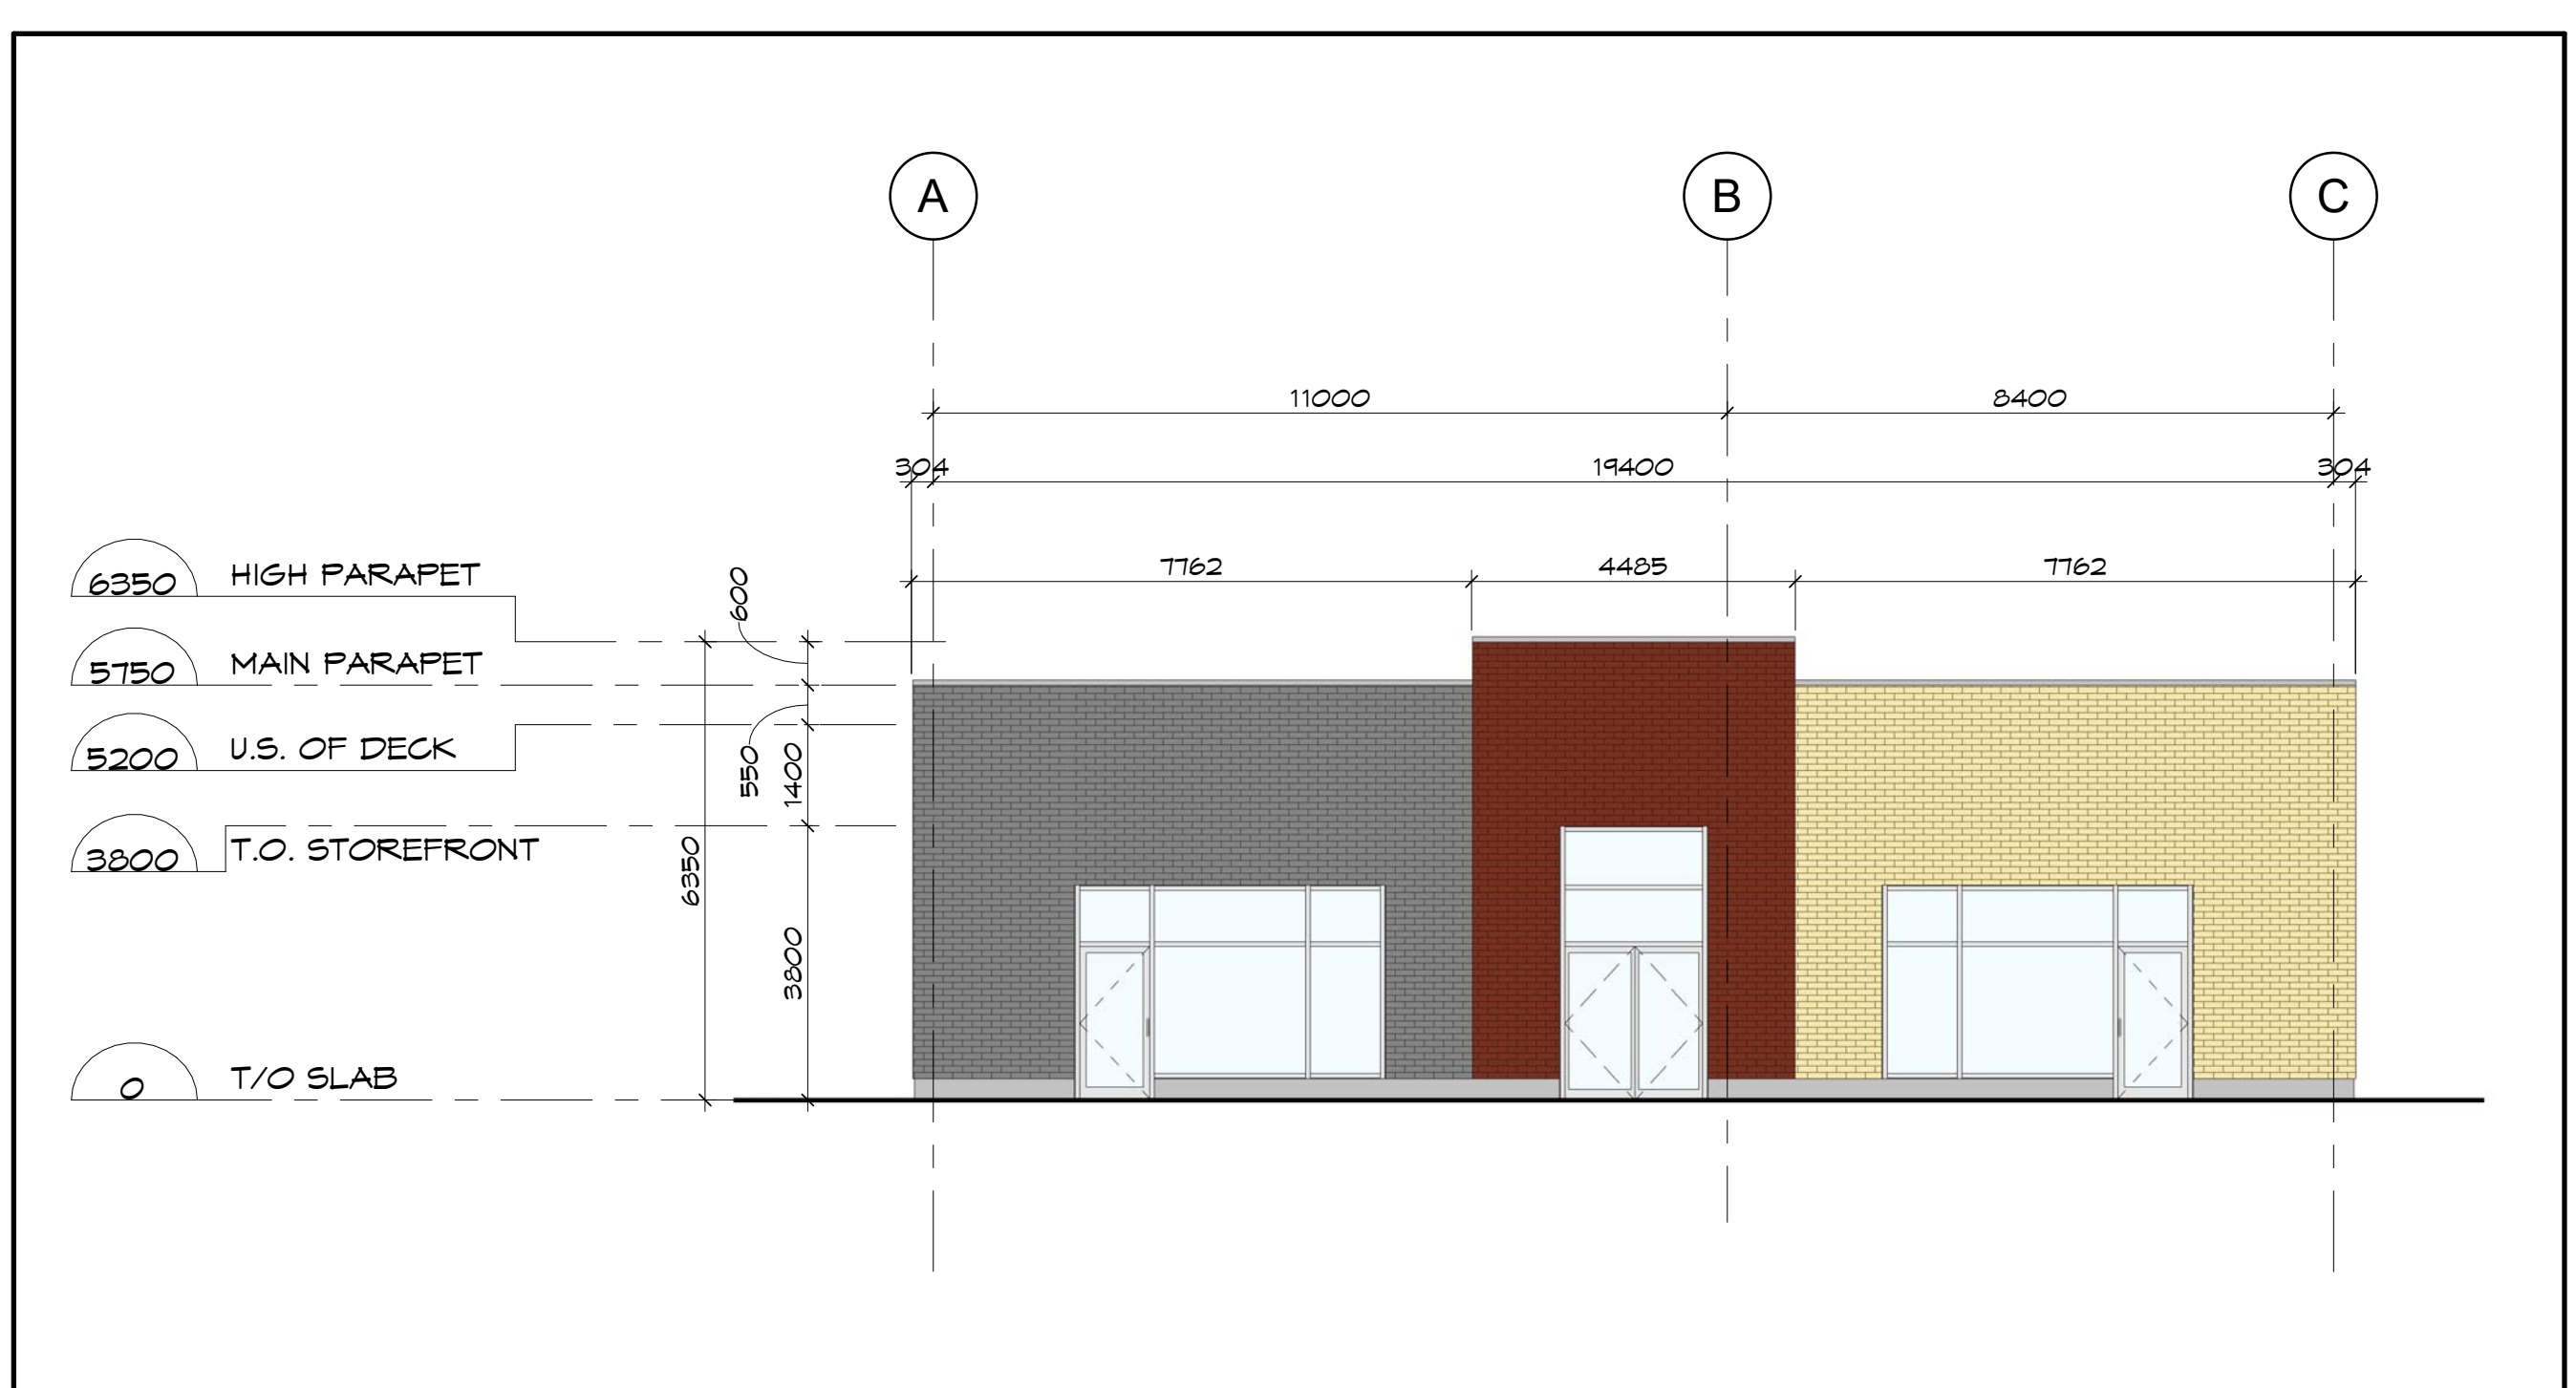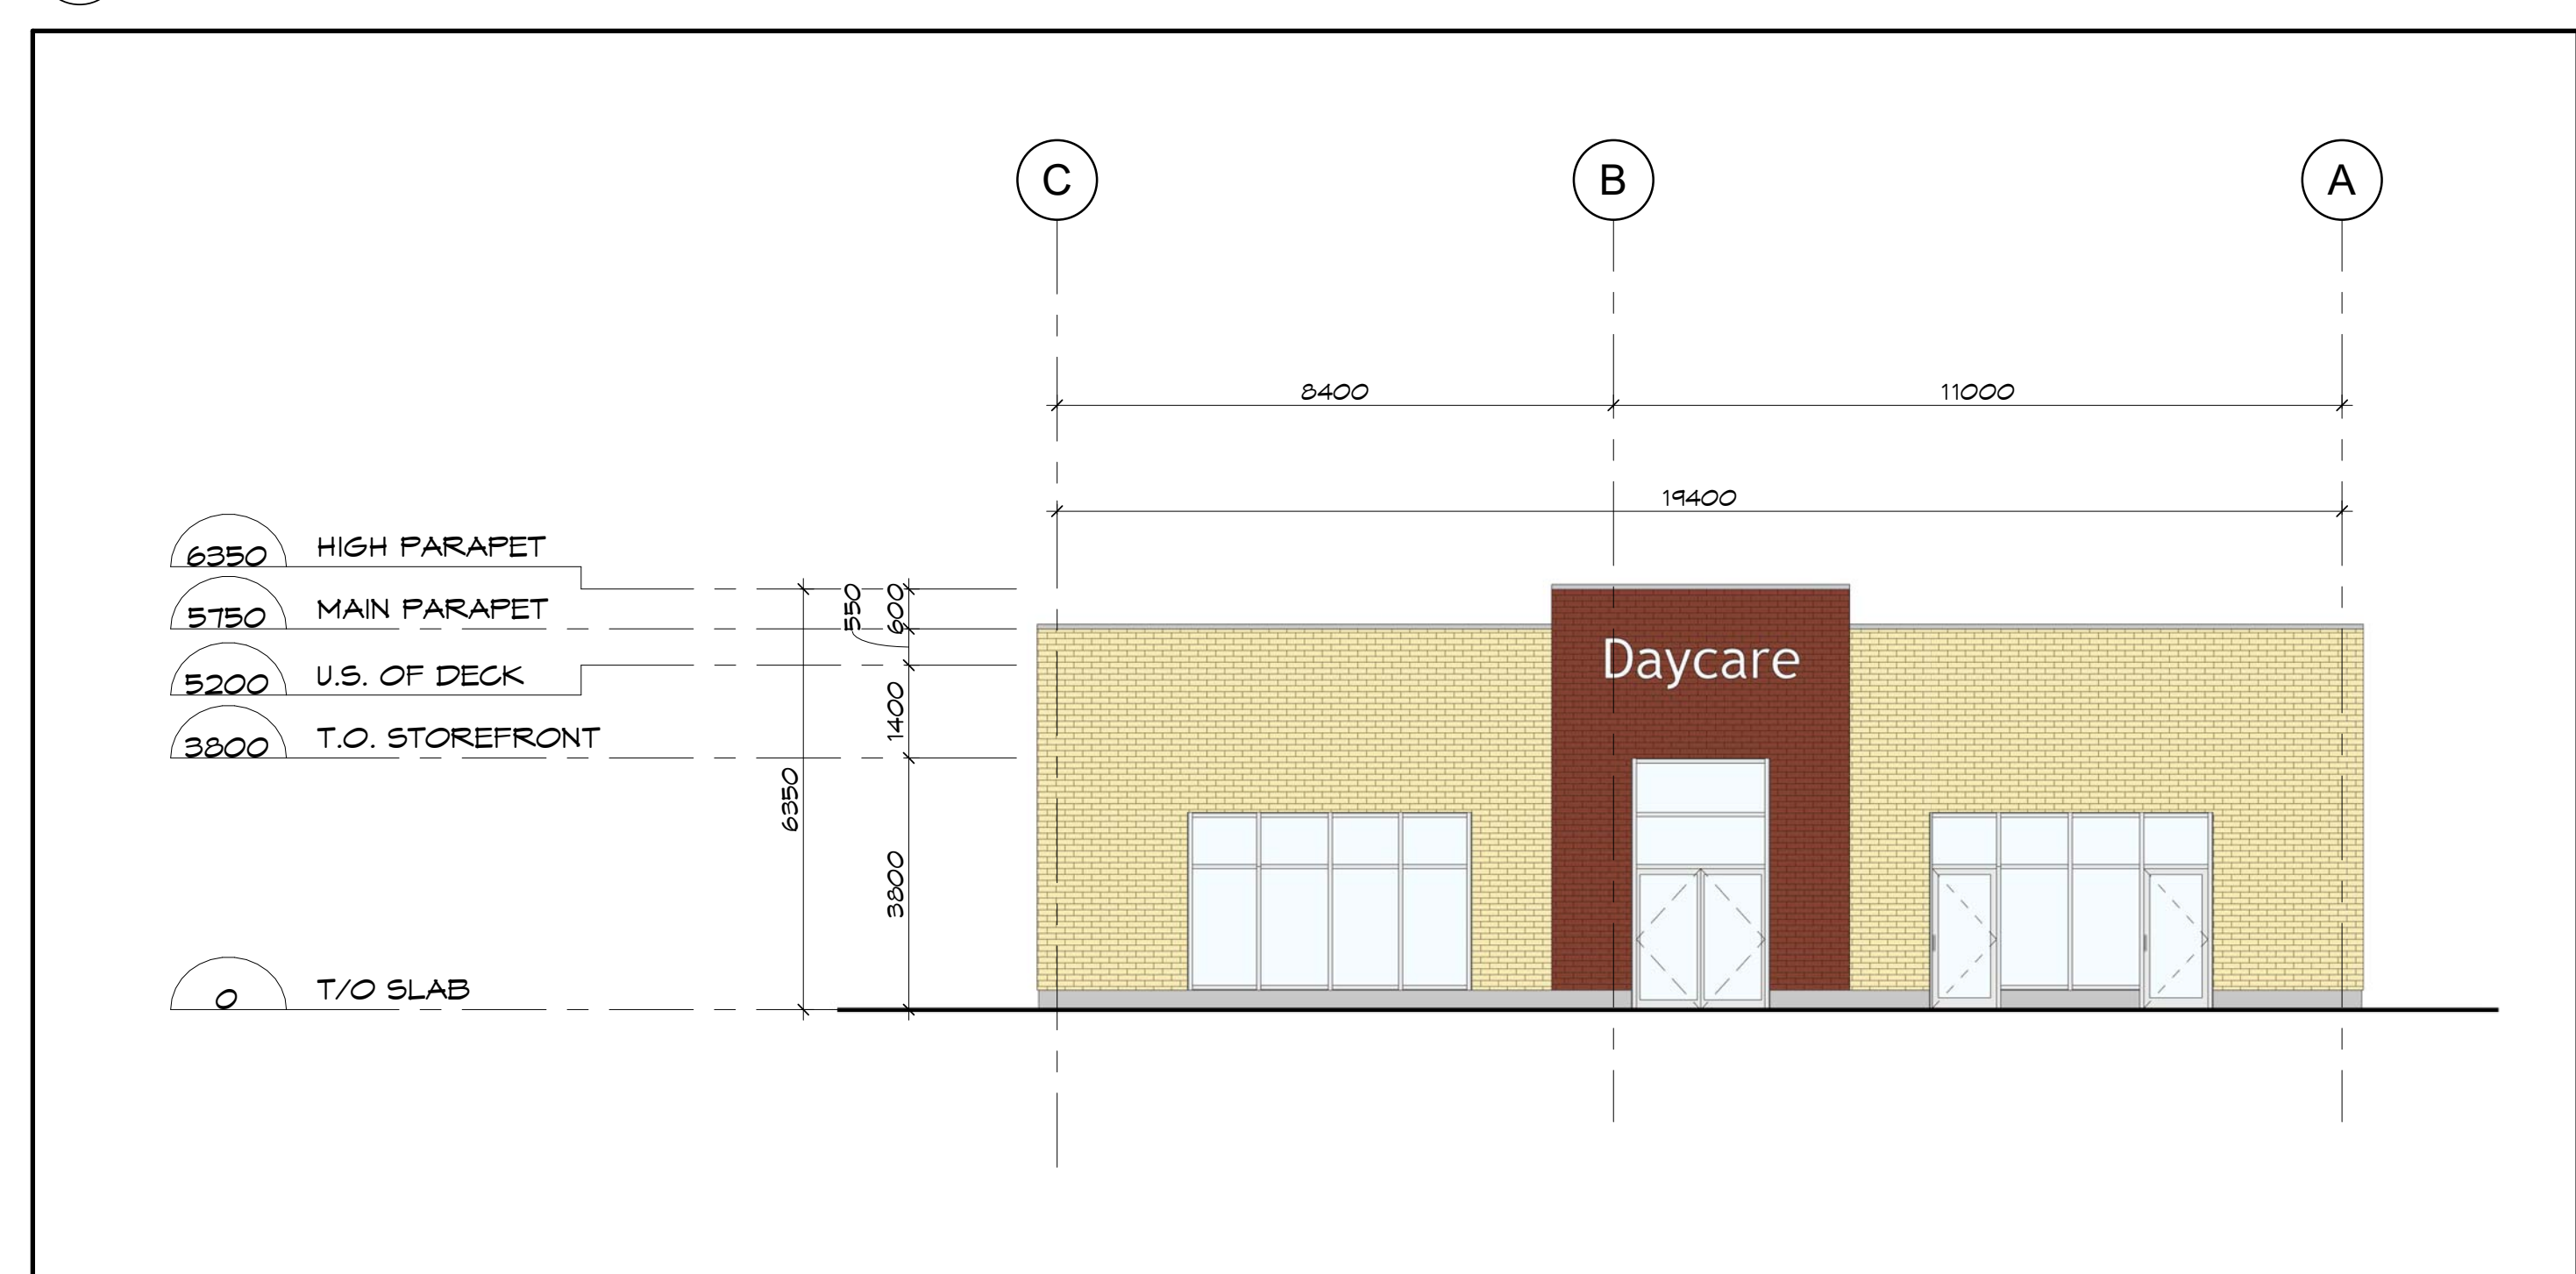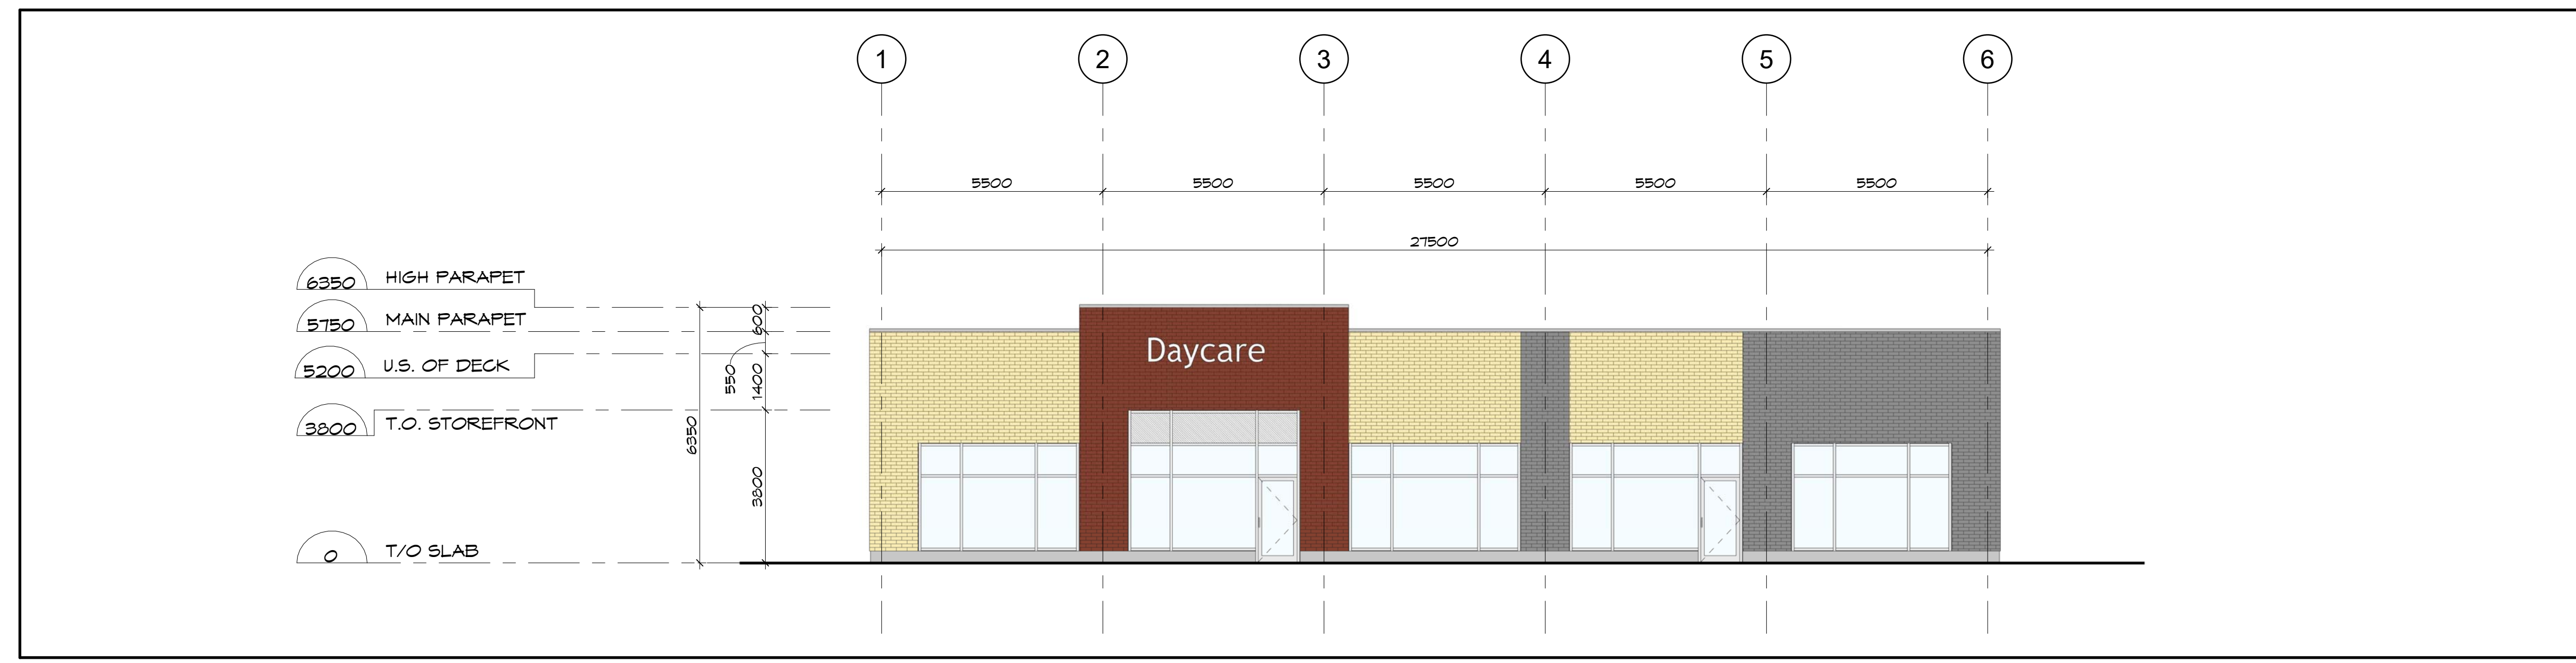

Key Plan:  
Plan Clé:

1	ISSUED FOR SITE PLAN APPLICATION	15/12/2022
Issue:		Date:

Prime Consultant:  
Expert-Consult:

**DREDGE LEAHY** ARCHITECTS INC. dl-arch.ca  
100 - 25 Holland Ave.  
Ottawa, ON K1Y 4R9  
613.724.9865

Sub Consultant:  
Expert-Consult:

Project:  
Projet:

EARL ARMSTRONG SHOPPING PLAZA

Drawing:  
Dessin:

BUILDING J - PRELIMINARY EXTERIOR ELEVATIONS

Drawn by: Dessiné par:	Scale: Echelle:
SG/RD	As indicated
Designed by: Conçu par:	Date:
MD	DEC. 2022
Approved by: Approuvé par:	Client Project No. No. du Projet du Client:
MD	

Seal: Scellé:	Project No. : No. du Projet:
	1225-01
	Sheet No. : No. de la feuille:







**ELEVATION LEGEND**


- PRECAST - SMOOTH - GREY
- PRECAST - SMOOTH - BEIGE
- PRECAST - WOOD PATTERN - BROWN
- ▨ SPANDREL GLASS WITH INSULATED METAL PAN
- GREY GLASS
- CLEAR ANODIZED CURTAIN WALL
- SIGNAGE - BY TENANT

Client:


1 ELEVATION @ GRID A (facing parking)  
A-3 SCALE: 1 : 100



2 ELEVATION @ GRID C (facing street)  
A-3 SCALE: 1 : 100

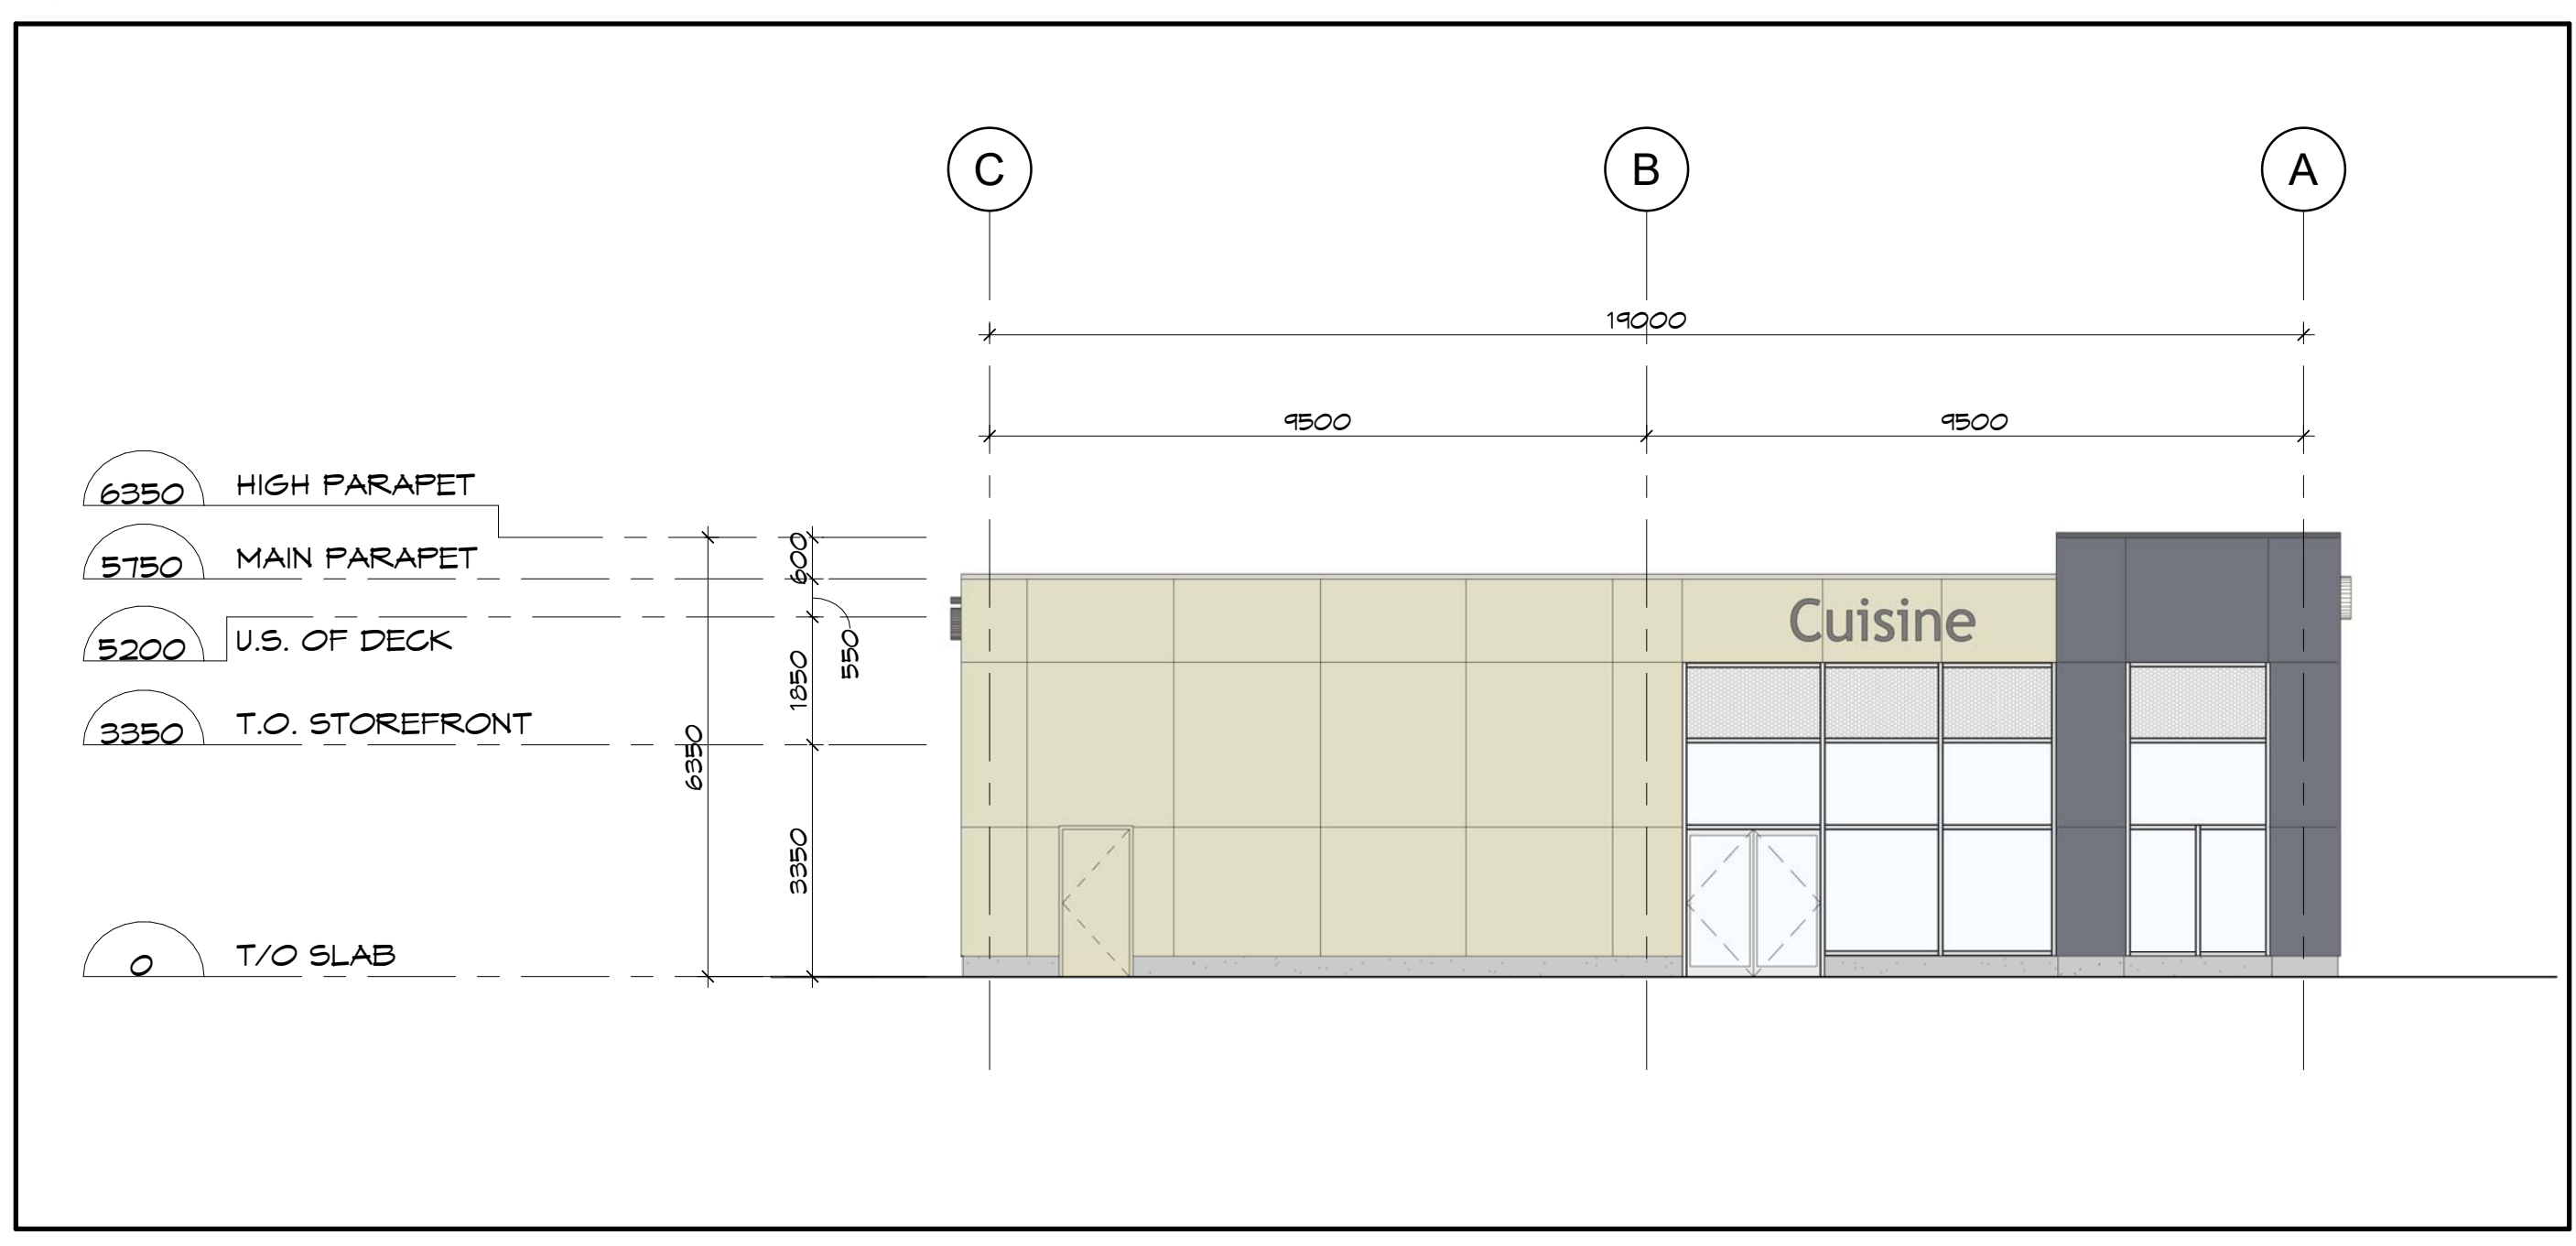

3 SIDE ELEVATION @ GRID 1  
A-3 SCALE: 1 : 100

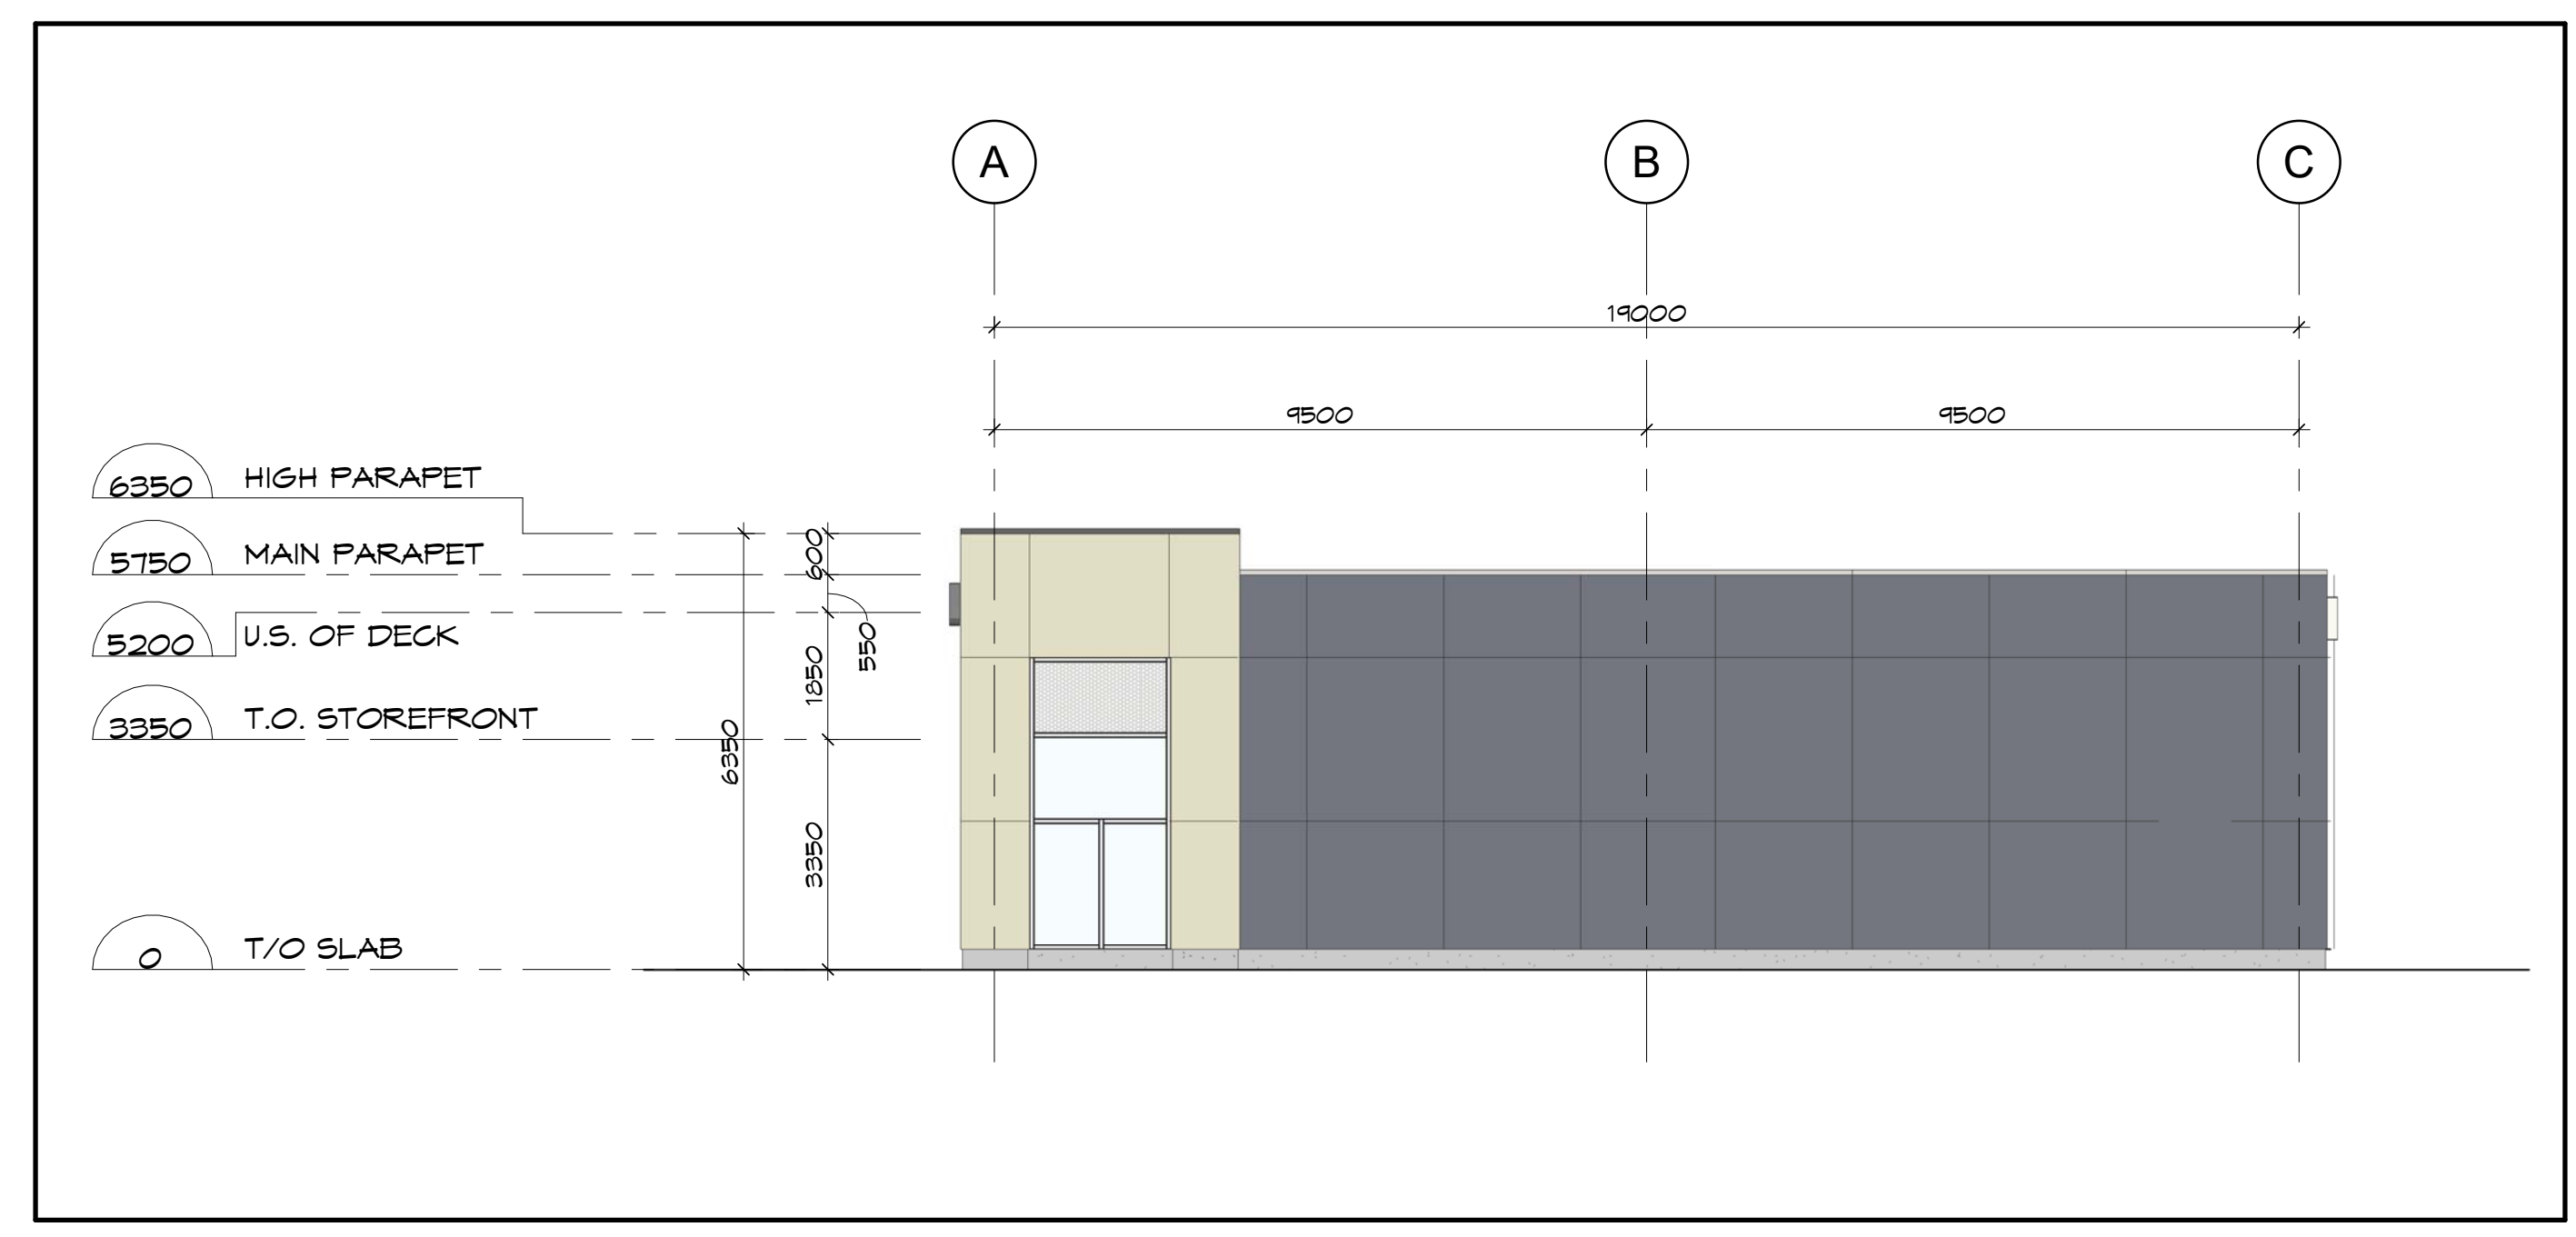

4 SIDE ELEVATION @ GRID 8  
A-3 SCALE: 1 : 100

Key Plan:  
Plan Clé:

1	ISSUED FOR SITE PLAN APPLICATION	15/12/2022
Issue:		Date:
Prime Consultant:		
Expert-Consult:		

1	ISSUED FOR SITE PLAN APPLICATION	15/12/2022
Issue:		Date:

**DREDGE LEAHY** ARCHITECTS INC.  
100 - 25 Holland Ave.  
Ottawa, ON K1Y 4R9  
613.724.9865  
dl-arch.ca

Sub Consultant:  
Expert-Consult:


Project:  
Project: EARL ARMSTRONG SHOPPING PLAZA

Drawing:  
Dessin: BUILDING K - PRELIMINARY EXTERIOR ELEVATIONS


Drawn by: Dessiné par: SG/RD	Scale: Echelle: As indicated
Designed by: Conçu par: MD	Date: DEC. 2022
Approved by: Approuvé par: MD	Client Project No. No. du Projet du Client:

Seal:  
Scellé: ONTARIO ASSOCIATION OF ARCHITECTS  
Project No.: 1225-01  
Sheet No.:  
No. de la feuille: A-3



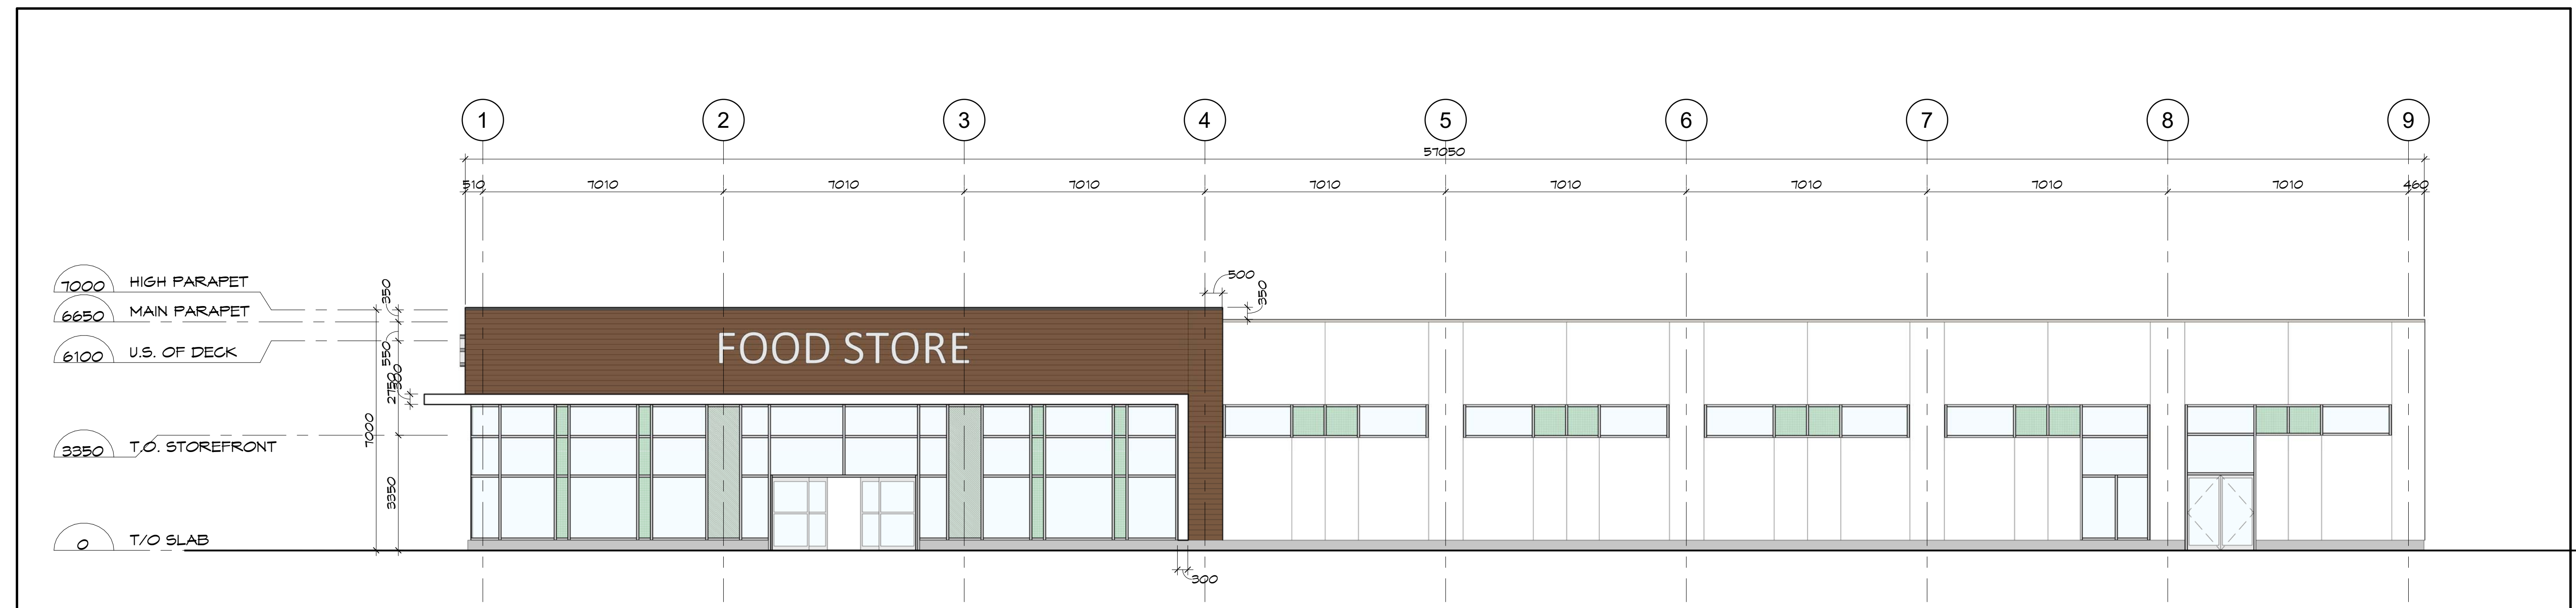



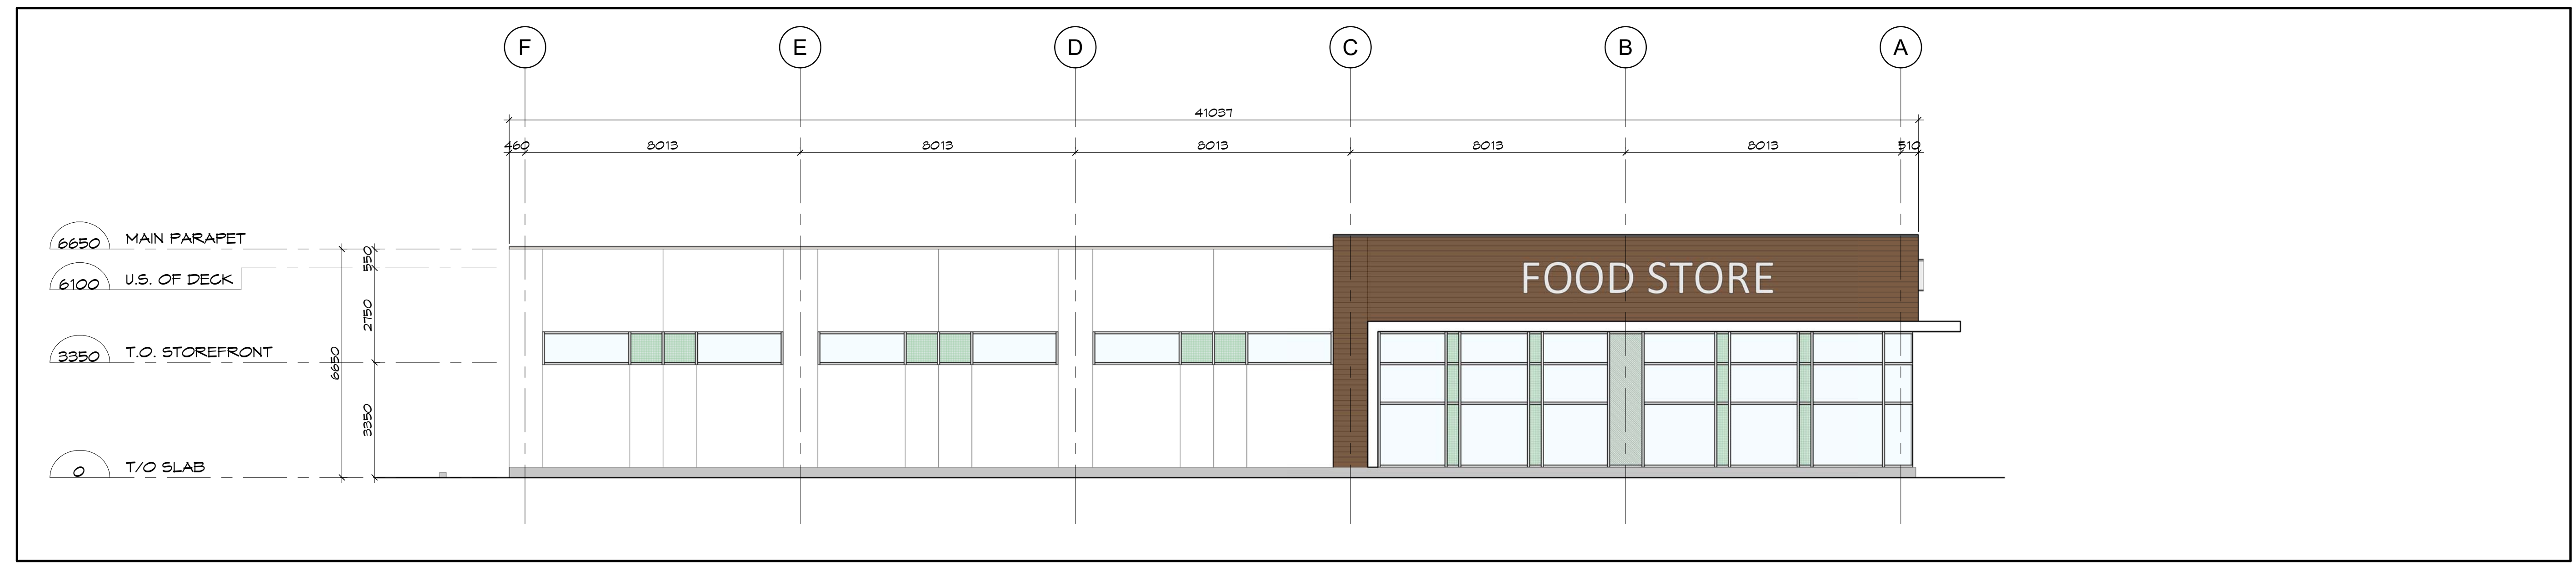


1 ELEVATION @ GRID A (facing parking)  
 A-3 SCALE: 1 : 100



2 SIDE ELEVATION @ GRID 1 (facing parking)  
 A-3 SCALE: 1 : 100

ELEVATION LEGEND	
	PRECAST - SMOOTH - WHITE
	PRECAST - WOOD PATTERN - BROWN
	GLASS - COLOUR A
	GLASS - COLOUR B
	SPANDREL GLASS WITH INSULATED METAL PAN
	CLEAR ANGLIZED CURTAIN WALL
	SIGNAGE - BY TENANT

Key Plan:  
 Plan Clé:

1	ISSUED FOR SITE PLAN APPLICATION	15/12/2022
Issue:		Date:

Prime Consultant:  
 Expert-Consult:

**DREDGE LEAHY**  
 ARCHITECTS INC.


100 - 25 Holland Ave.  
 Ottawa, ON K1Y 4R9  
 613.724.9865  
 dl-arch.ca

Sub Consultant:  
 Expert-Consult:

Project:  
 Projet: **EARL ARMSTRONG SHOPPING PLAZA**

Drawing:  
 Dessin: **BUILDING L - PRELIMINARY EXTERIOR ELEVATIONS**

Drawn by: Dessiné par: <b>SG/RD</b>	Scale: Echelle: As indicated
Designed by: Conçu par: <b>MD</b>	Date: <b>DEC. 2022</b>
Approved by: Approuvé par: <b>MD</b>	Client Project No. No. du Projet du Client:

Seal: ScEAU:	Project No. : No. du Projet: <b>1225-01</b>
	Sheet No. : No. de la feuille: <b>A-3</b>