

IT IS THE RESPONSIBILITY OF THE APPROPRIATE CONTRACTOR TO CHECK AND VERIFY ALL DIMENSIONS ON SITE AND TO REPORT ALL ERRORS AND/OR OMISSIONS TO THE ARCHITECT.  
 ALL CONTRACTORS MUST COMPLY WITH ALL PERTINENT CODES AND BY-LAWS.  
 THIS DRAWING MAY NOT BE USED FOR CONSTRUCTION UNTIL SIGNED BY THE ARCHITECT.  
 DO NOT SCALE DRAWINGS.  
 COPYRIGHT RESERVED.

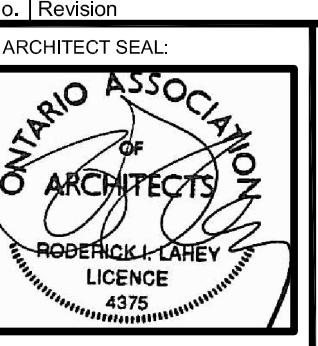
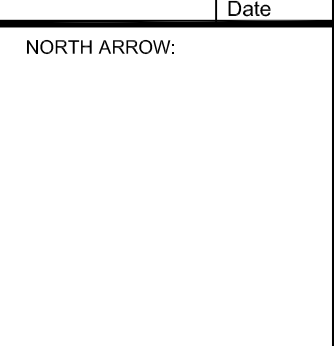
**NOTATION SYMBOLS:**

- (00) INDICATES DRAWING NOTES, LISTED ON EACH SHEET.
- [00] INDICATES DRAWING NOTES, LISTED ON ELEVATION SHEET.
- INDICATES ASSEMBLY TYPE; REFER TO TYPICAL ASSEMBLIES SCHEDULE.
- INDICATES WINDOW TYPE; REFER TO WINDOW ELEVATIONS AND DETAILS ON A900 SERIES.
- INDICATES DOOR TYPE; REFER TO DOOR SCHEDULE AND DETAILS ON A900 SERIES.
- DETAIL NUMBER
- TITLE
- SCALE
- DETAIL REFERENCE PAGE

**GENERAL NOTES:**

- (A) REFER TO TYPICAL ASSEMBLIES SHEET FOR WALL, PARTITION, ROOF CEILING & FLOOR TYPES.
- (B) FOR DOOR TYPES AND HARDWARE REQUIREMENTS REFER TO DOOR SCHEDULE ON A400 SERIES.
- (C) ALL INTERIOR DIMENSIONS ARE TAKEN FROM THE FACE OF STUD.
- (D) ALL EXTERIOR DIMENSIONS ARE TAKEN FROM THE FACE OF STUD OR FACE OF CONCRETE.
- (E) REFER TO WALL TYPES ON SECTION FOR EXTERIOR WALLS, EXT. WALLS TO BE TYPE 'W 7' UNLESS OTHERWISE NOTED.
- (F) ALL INTERIOR PARTITIONS ARE TO BE TYPE 'W 10' UNLESS OTHERWISE NOTED.
- (G) DATA + SECURITY BY OTHERS, CONTRACTOR TO PROVIDE TIMELY ACCESS TO SITE BY SECURITY + DATA SUPPLIER SELECTED BY OWNER.
- (H) ALL GUARDS AND HANDRAILS TO BE INSTALLED IN ACCORDANCE WITH OBC, 9.8.7, AND 9.8.8.

No.	Revisor	Date
1		
2		
ARCHITECT SEAL:  NORTH ARROW: 


CLIENT: **HOMESTEAD**  
 Homestead Land Holdings Ltd.  
 80 Johnson Street, Kingston

**rla / architecture**  
 roderick lahey architect inc.  
 56 beech street, ottawa, ontario K1S 3J6  
 t. 613.724.9932 f. 613.724.1209 rlaarchitecture.ca


PROJECT TITLE:  
**1300 McWatters Road**  
 OTTAWA ONTARIO

SHEET TITLE:  
**BUILDING ELEVATION**

DRAWN: JS	CHECKED: RLA
SCALE: 1:200	SHEET No. <b>A004</b>
PROJECT No. 1706	

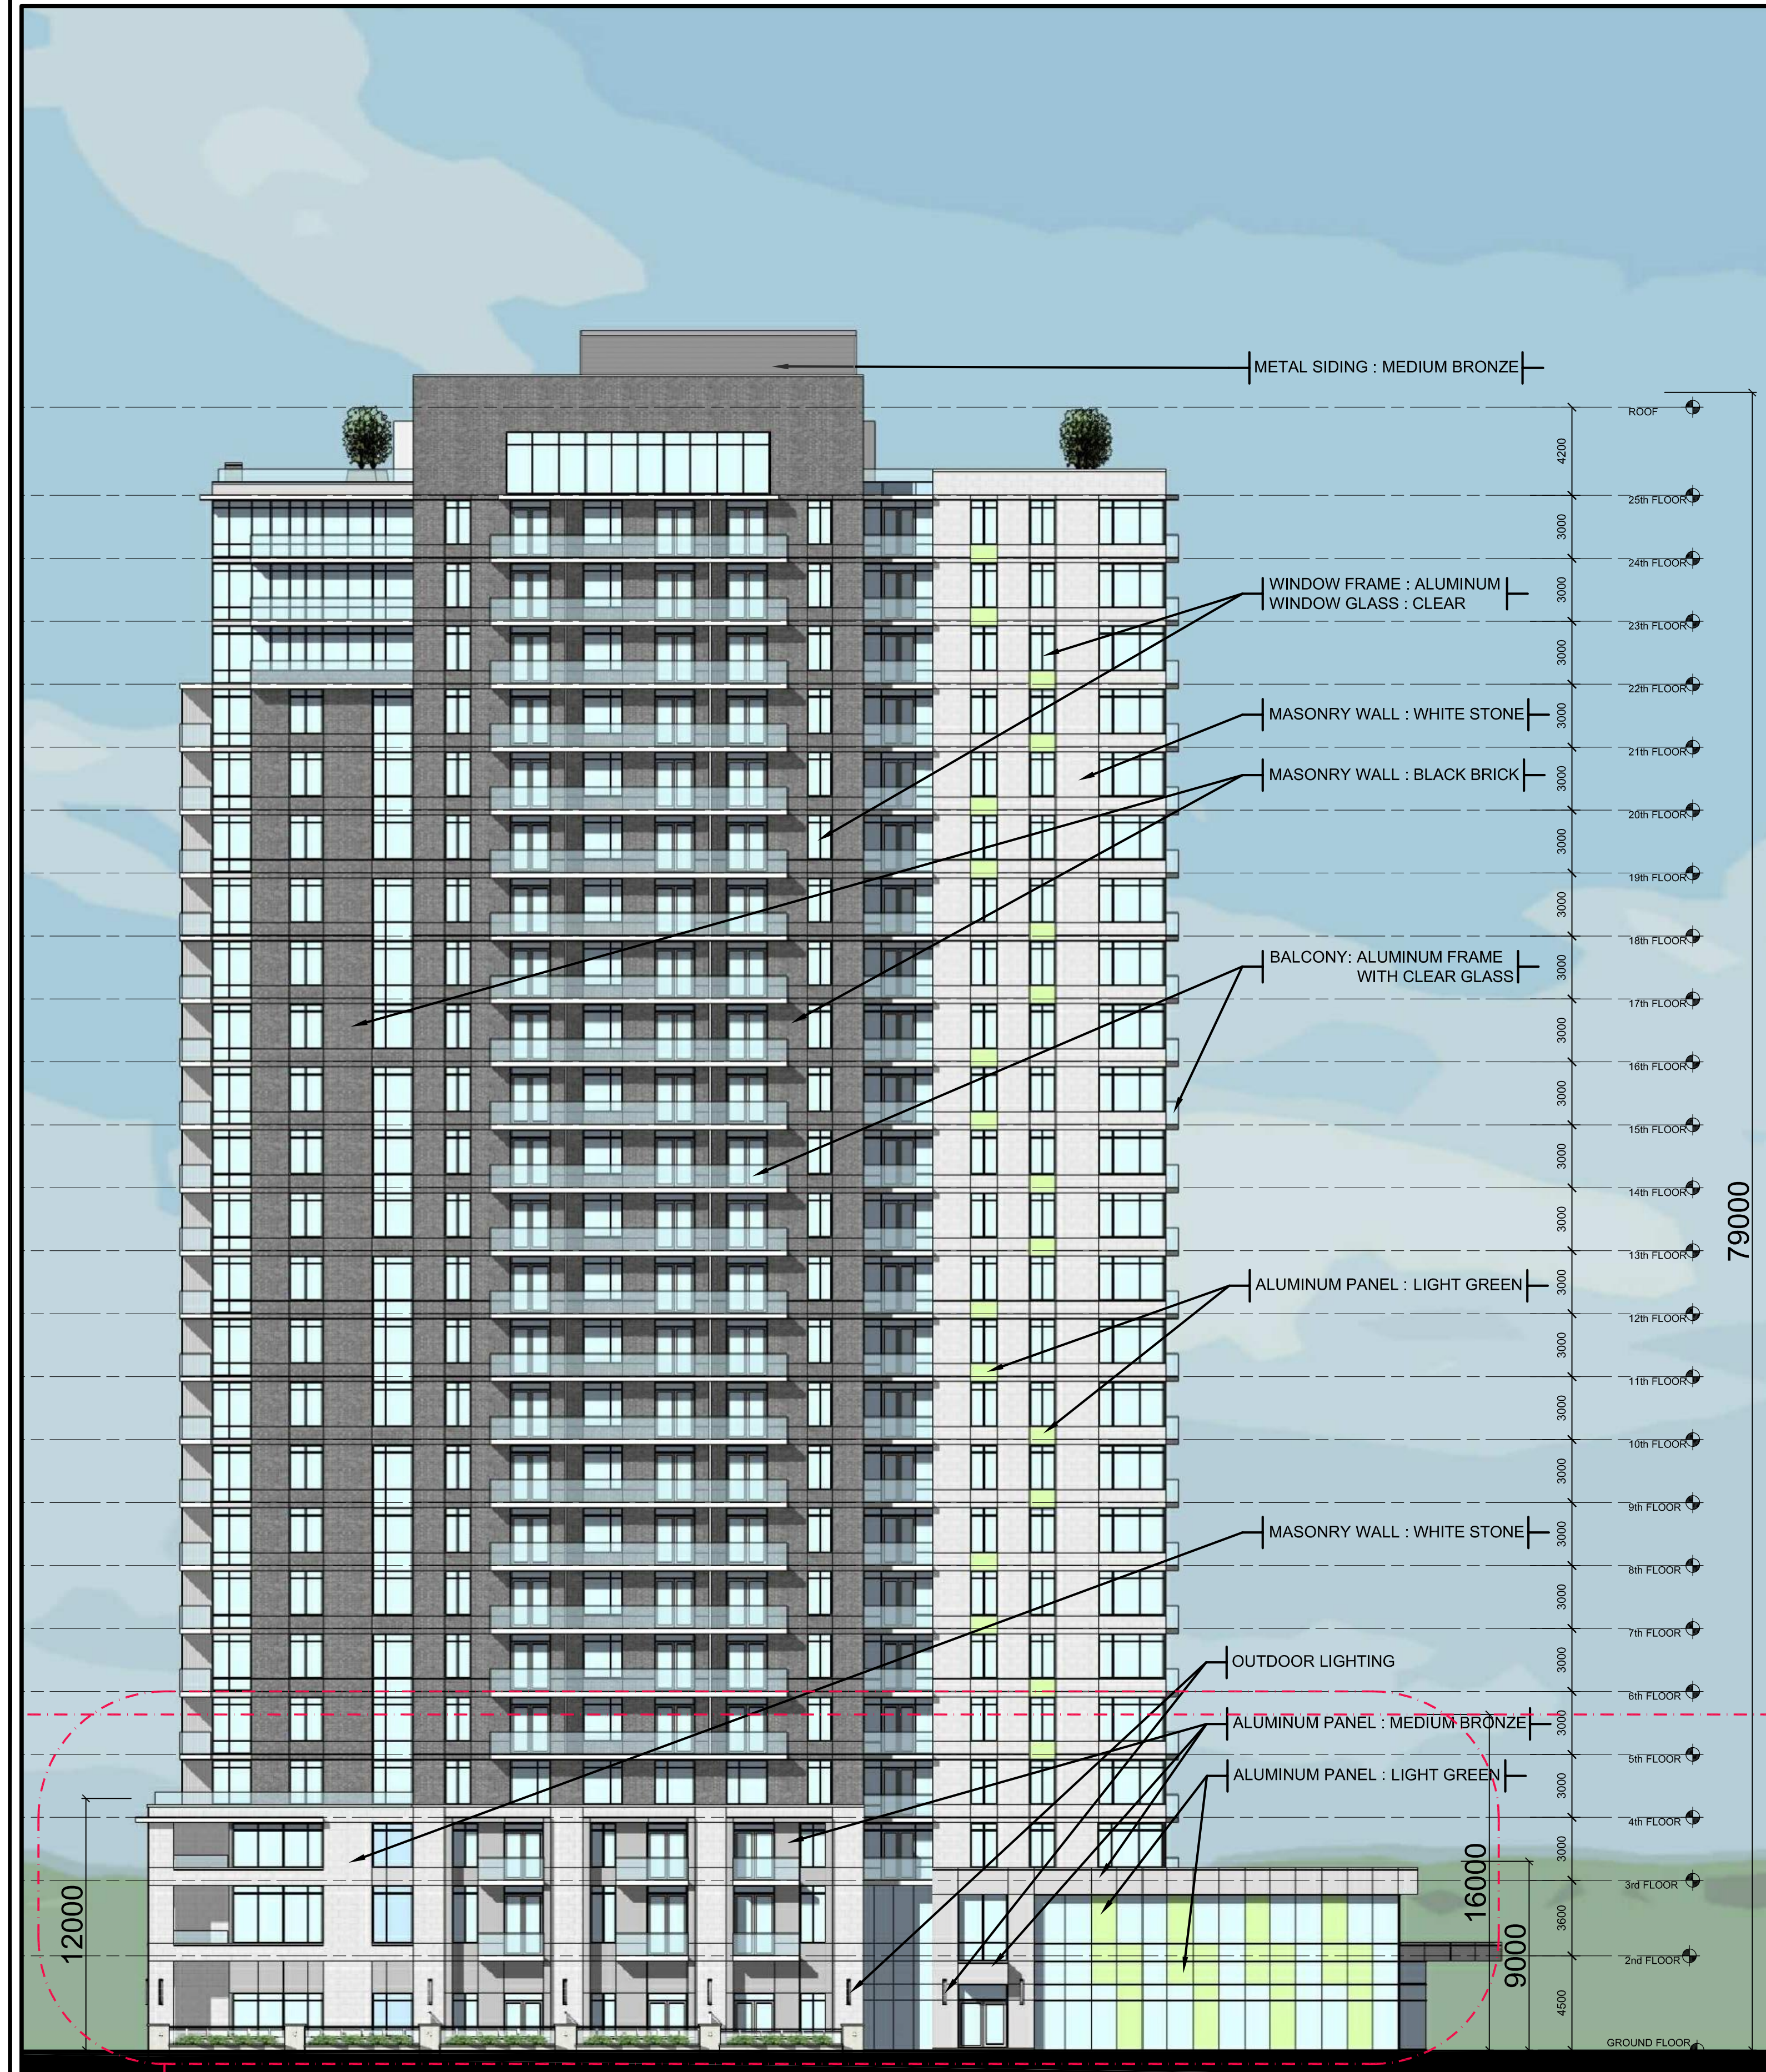

**WEST ELEVATION**

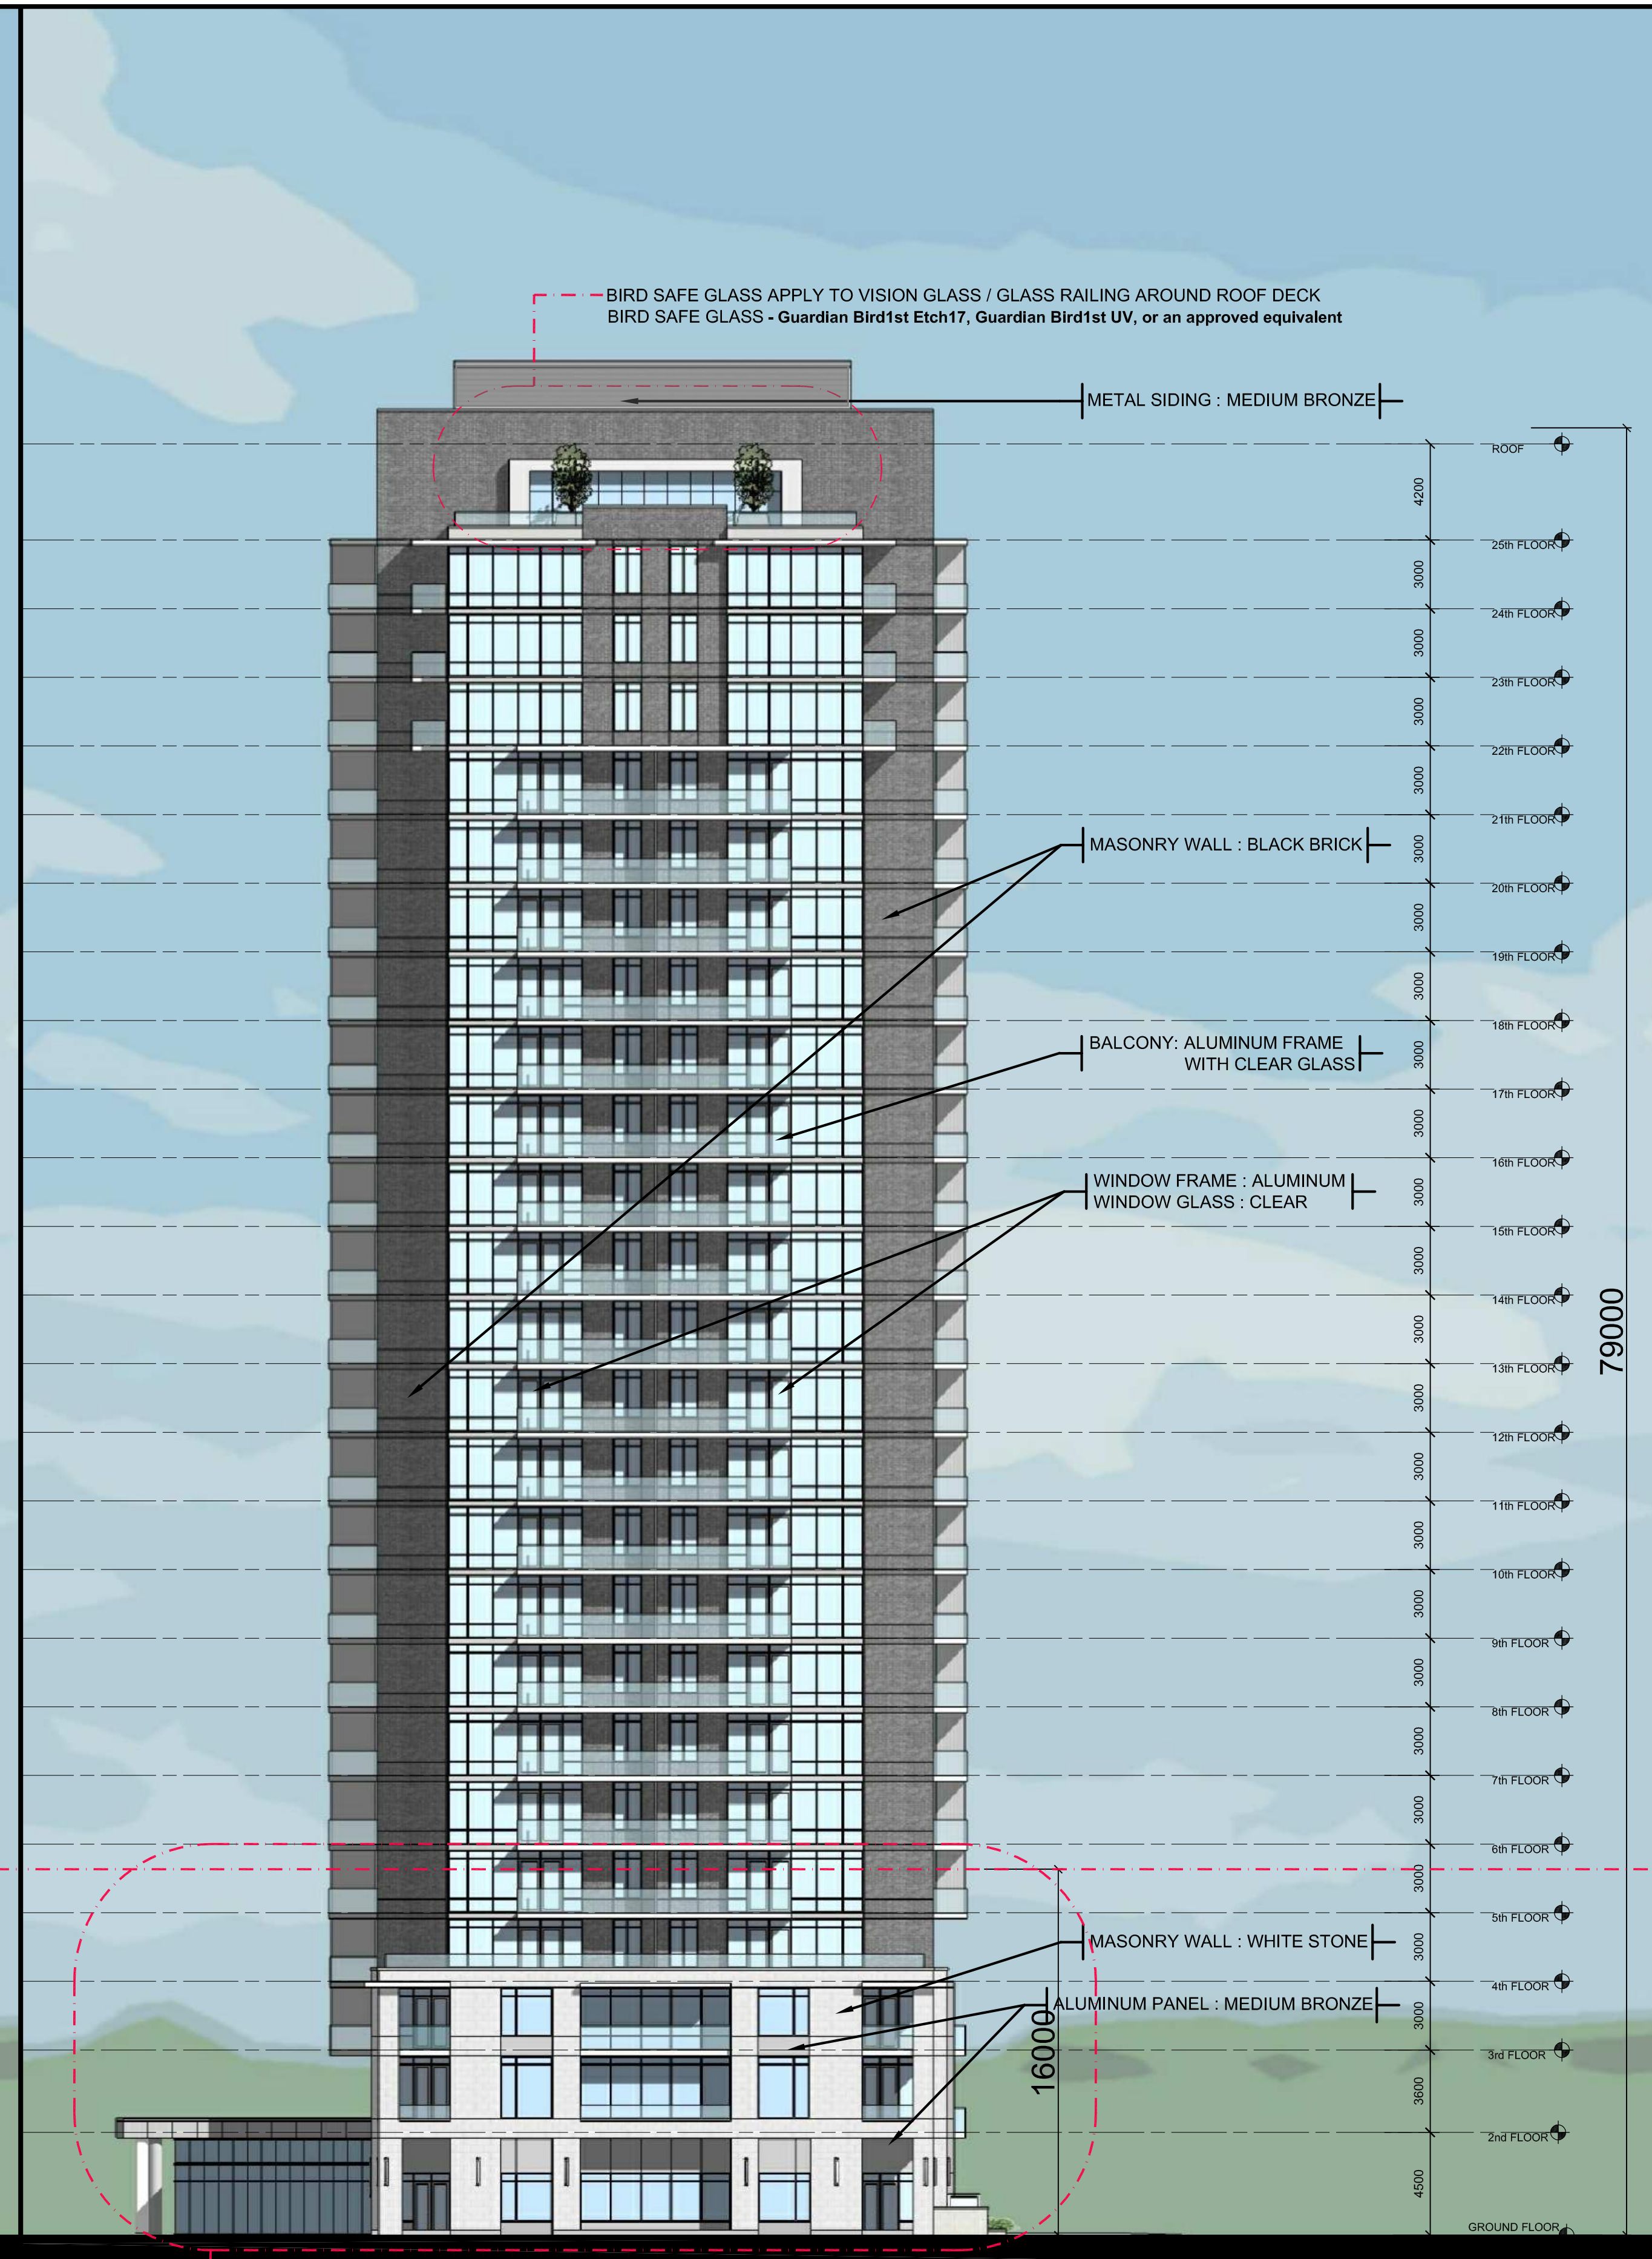

**NORTH ELEVATION**

IT IS THE RESPONSIBILITY OF THE APPROPRIATE CONTRACTOR TO CHECK AND VERIFY ALL DIMENSIONS ON SITE AND TO REPORT ALL ERRORS AND/OR OMISSIONS TO THE ARCHITECT.  
 ALL CONTRACTORS MUST COMPLY WITH ALL PERTINENT CODES AND BY-LAWS.  
 THIS DRAWING MAY NOT BE USED FOR CONSTRUCTION UNTIL SIGNED BY THE ARCHITECT.  
 DO NOT SCALE DRAWINGS.  
 COPYRIGHT RESERVED.

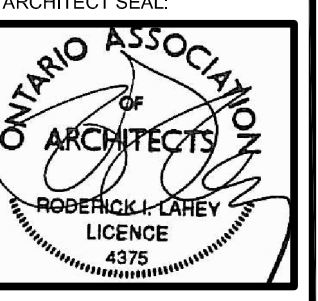
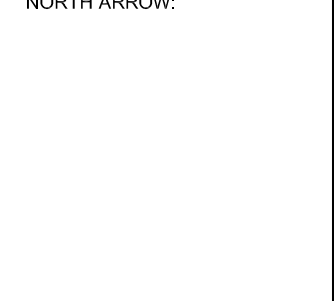
**NOTATION SYMBOLS:**

- (00) INDICATES DRAWING NOTES, LISTED ON EACH SHEET.
- (00) INDICATES DRAWING NOTES, LISTED ON ELEVATION SHEET.
- (00) INDICATES ASSEMBLY TYPE; REFER TO TYPICAL ASSEMBLIES SCHEDULE.
- (00) INDICATES WINDOW TYPE; REFER TO WINDOW ELEVATIONS AND DETAILS ON A900 SERIES.
- (000) INDICATES DOOR TYPE; REFER TO DOOR SCHEDULE AND DETAILS ON A900 SERIES.
- DETAIL NUMBER
- (A000) TITLE SCALE
- DETAIL REFERENCE PAGE

**GENERAL NOTES:**

- (A) REFER TO TYPICAL ASSEMBLIES SHEET FOR WALL, PARTITION, ROOF CEILING & FLOOR TYPES.
- (B) FOR DOOR TYPES AND HARDWARE REQUIREMENTS REFER TO DOOR SCHEDULE ON A400 SERIES.
- (C) ALL INTERIOR DIMENSIONS ARE TAKEN FROM THE FACE OF STUD.
- (D) ALL EXTERIOR DIMENSIONS ARE TAKEN FROM THE FACE OF STUD OR FACE OF CONCRETE.
- (E) REFER TO WALL TYPES ON SECTION FOR EXTERIOR WALLS, EXT. WALLS TO BE TYPE 'W 7' UNLESS OTHERWISE NOTED.
- (F) ALL INTERIOR PARTITIONS ARE TO BE TYPE 'W 10' UNLESS OTHERWISE NOTED.
- (G) DATA + SECURITY BY OTHERS, CONTRACTOR TO PROVIDE TIMELY ACCESS TO SITE BY SECURITY + DATA SUPPLIER SELECTED BY OWNER.
- (H) ALL GUARDS AND HANDRAILS TO BE INSTALLED IN ACCORDANCE WITH OBC, 9.8.7, AND 9.8.8.

No.	Revisor	Date
1		
2		
ARCHITECT SEAL:  NORTH ARROW: 


CLIENT: **HOMESTEAD**  
 Homestead Land Holdings Ltd.  
 80 Johnson Street, Kingston

**rla / architecture**  
 roderick lahey architect inc.  
 56 beech street, ottawa, ontario K1S 3J6  
 t. 613.724.9932 f. 613.724.1209 rlaarchitecture.ca

PROJECT TITLE:  
**1300 McWatters Road**  
 OTTAWA ONTARIO

**BUILDING ELEVATIONS**

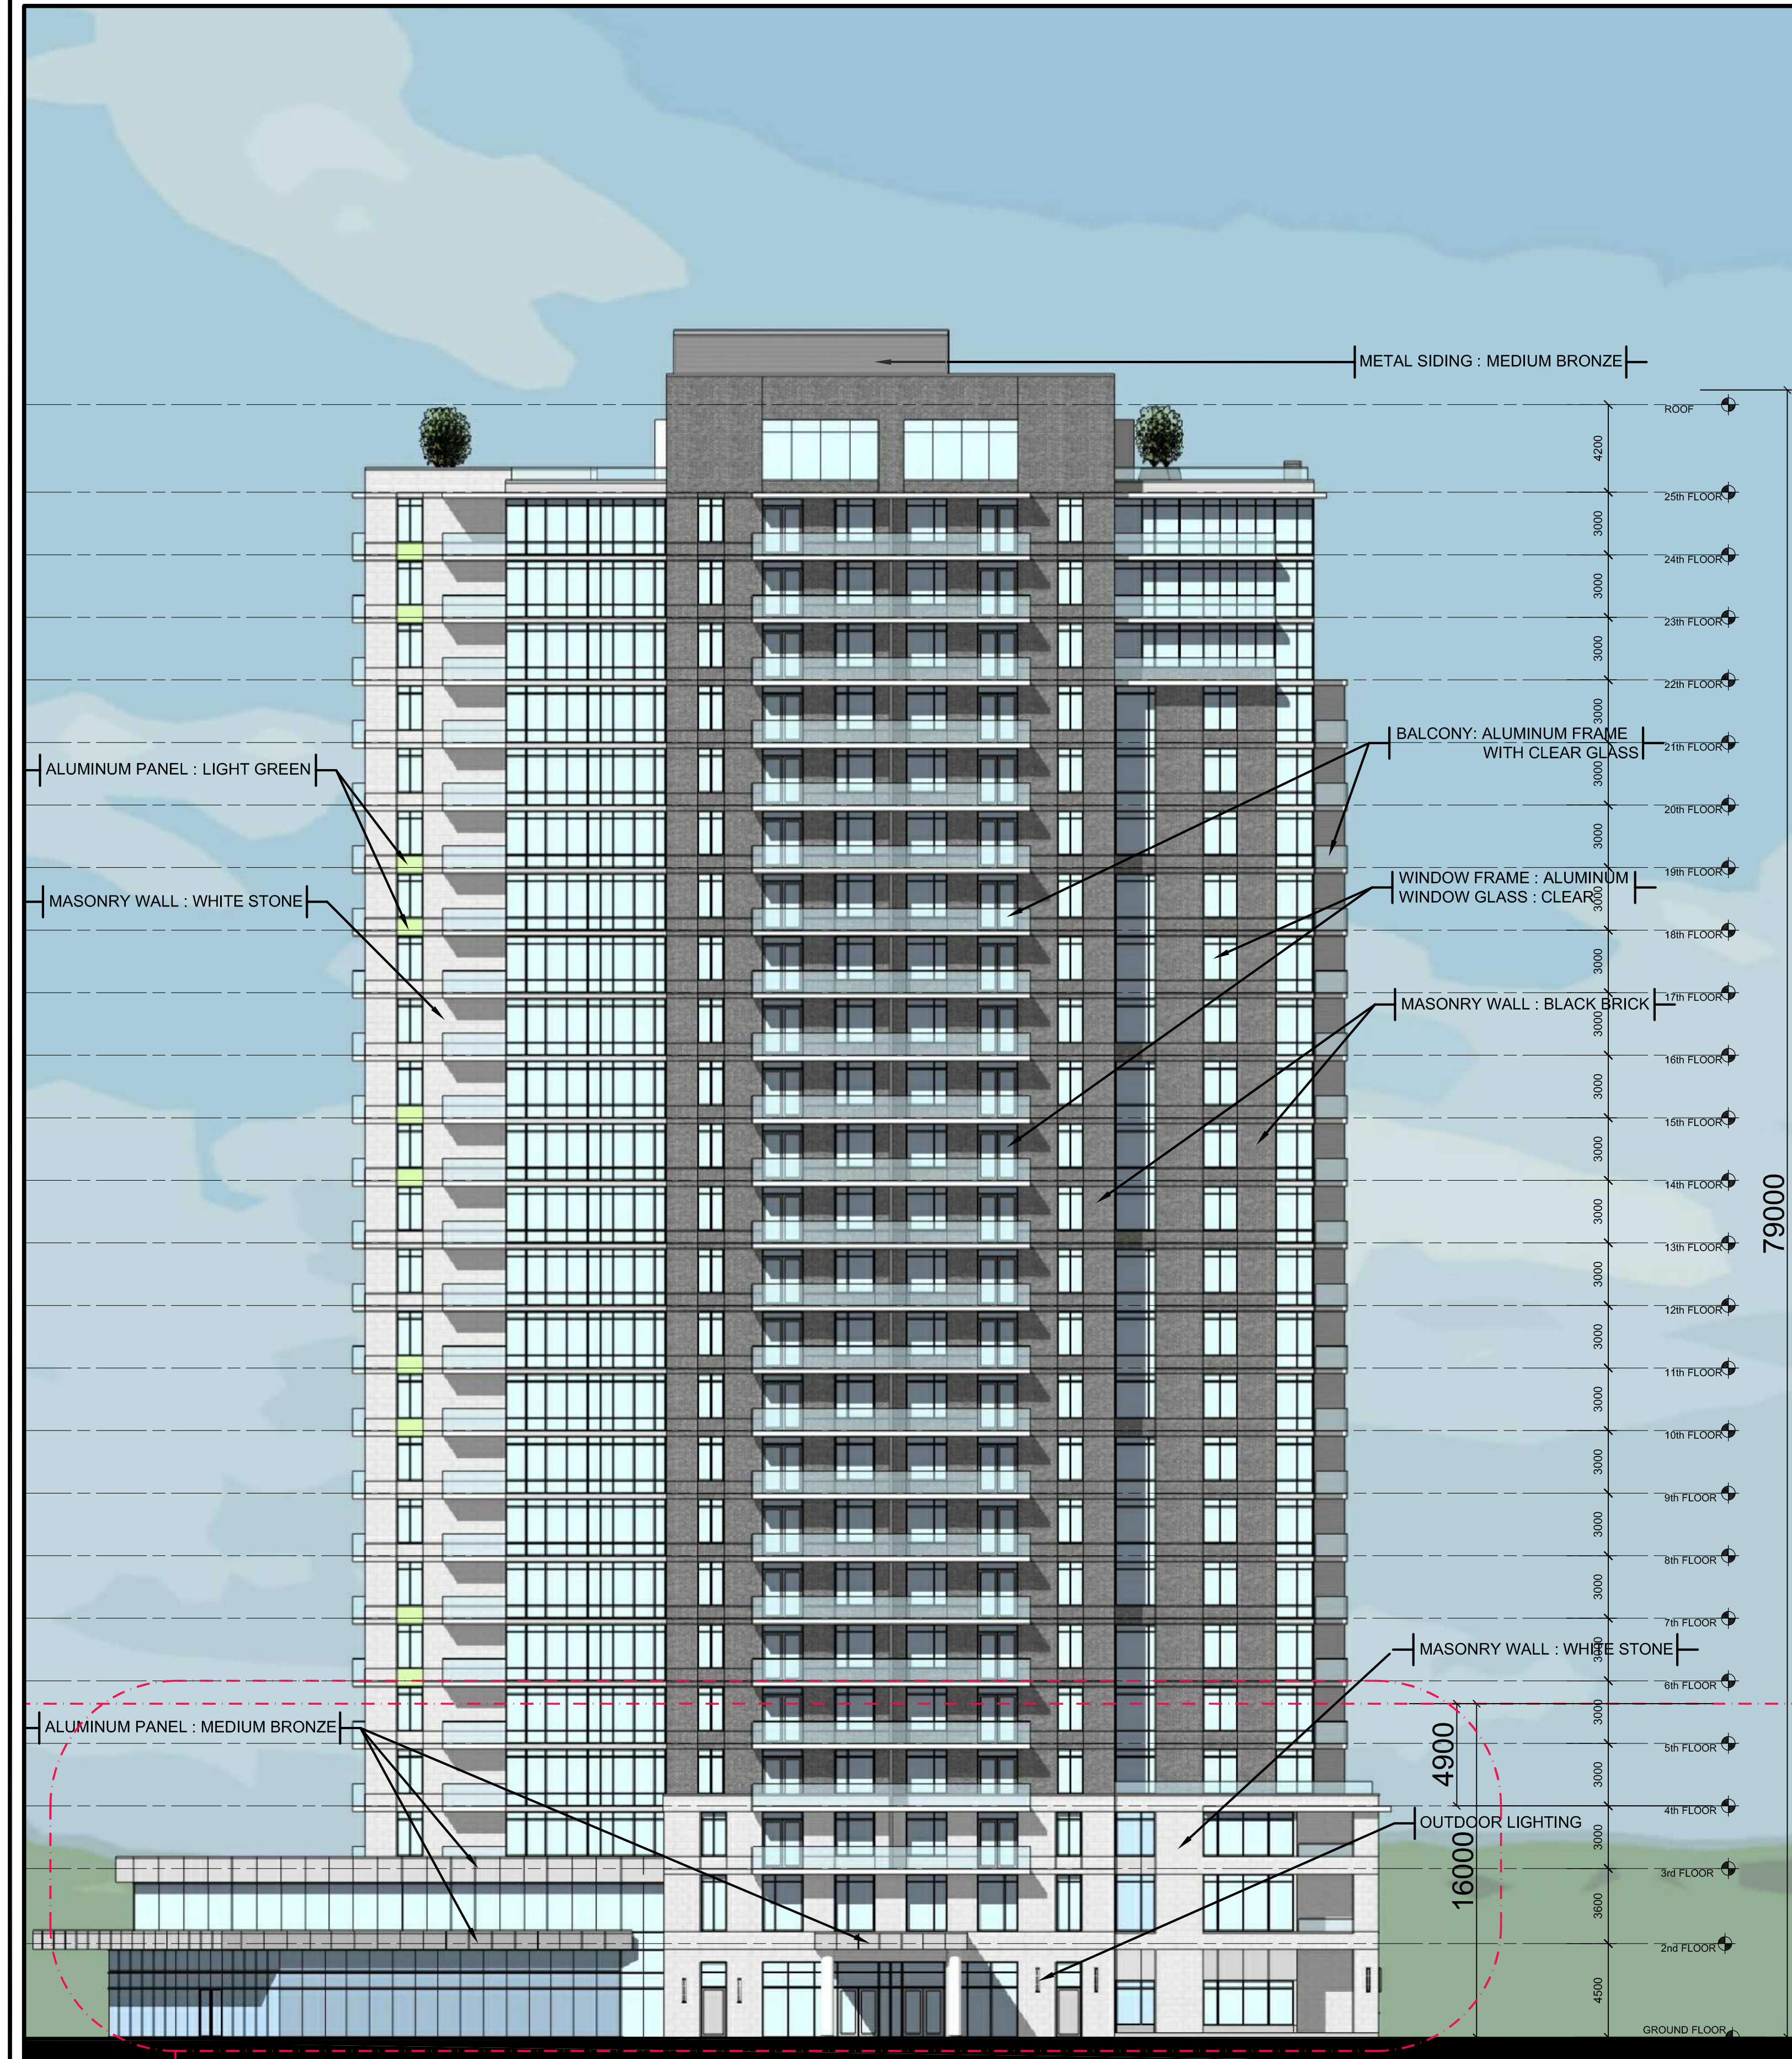DRAWN: JS	CHECKED: RLA
SCALE: 1:200	SHEET No. <b>A005</b>
PROJECT No. 1706	



**EAST ELEVATION**



**SOUTH ELEVATION**