




TYPICAL FLOOR PLAN

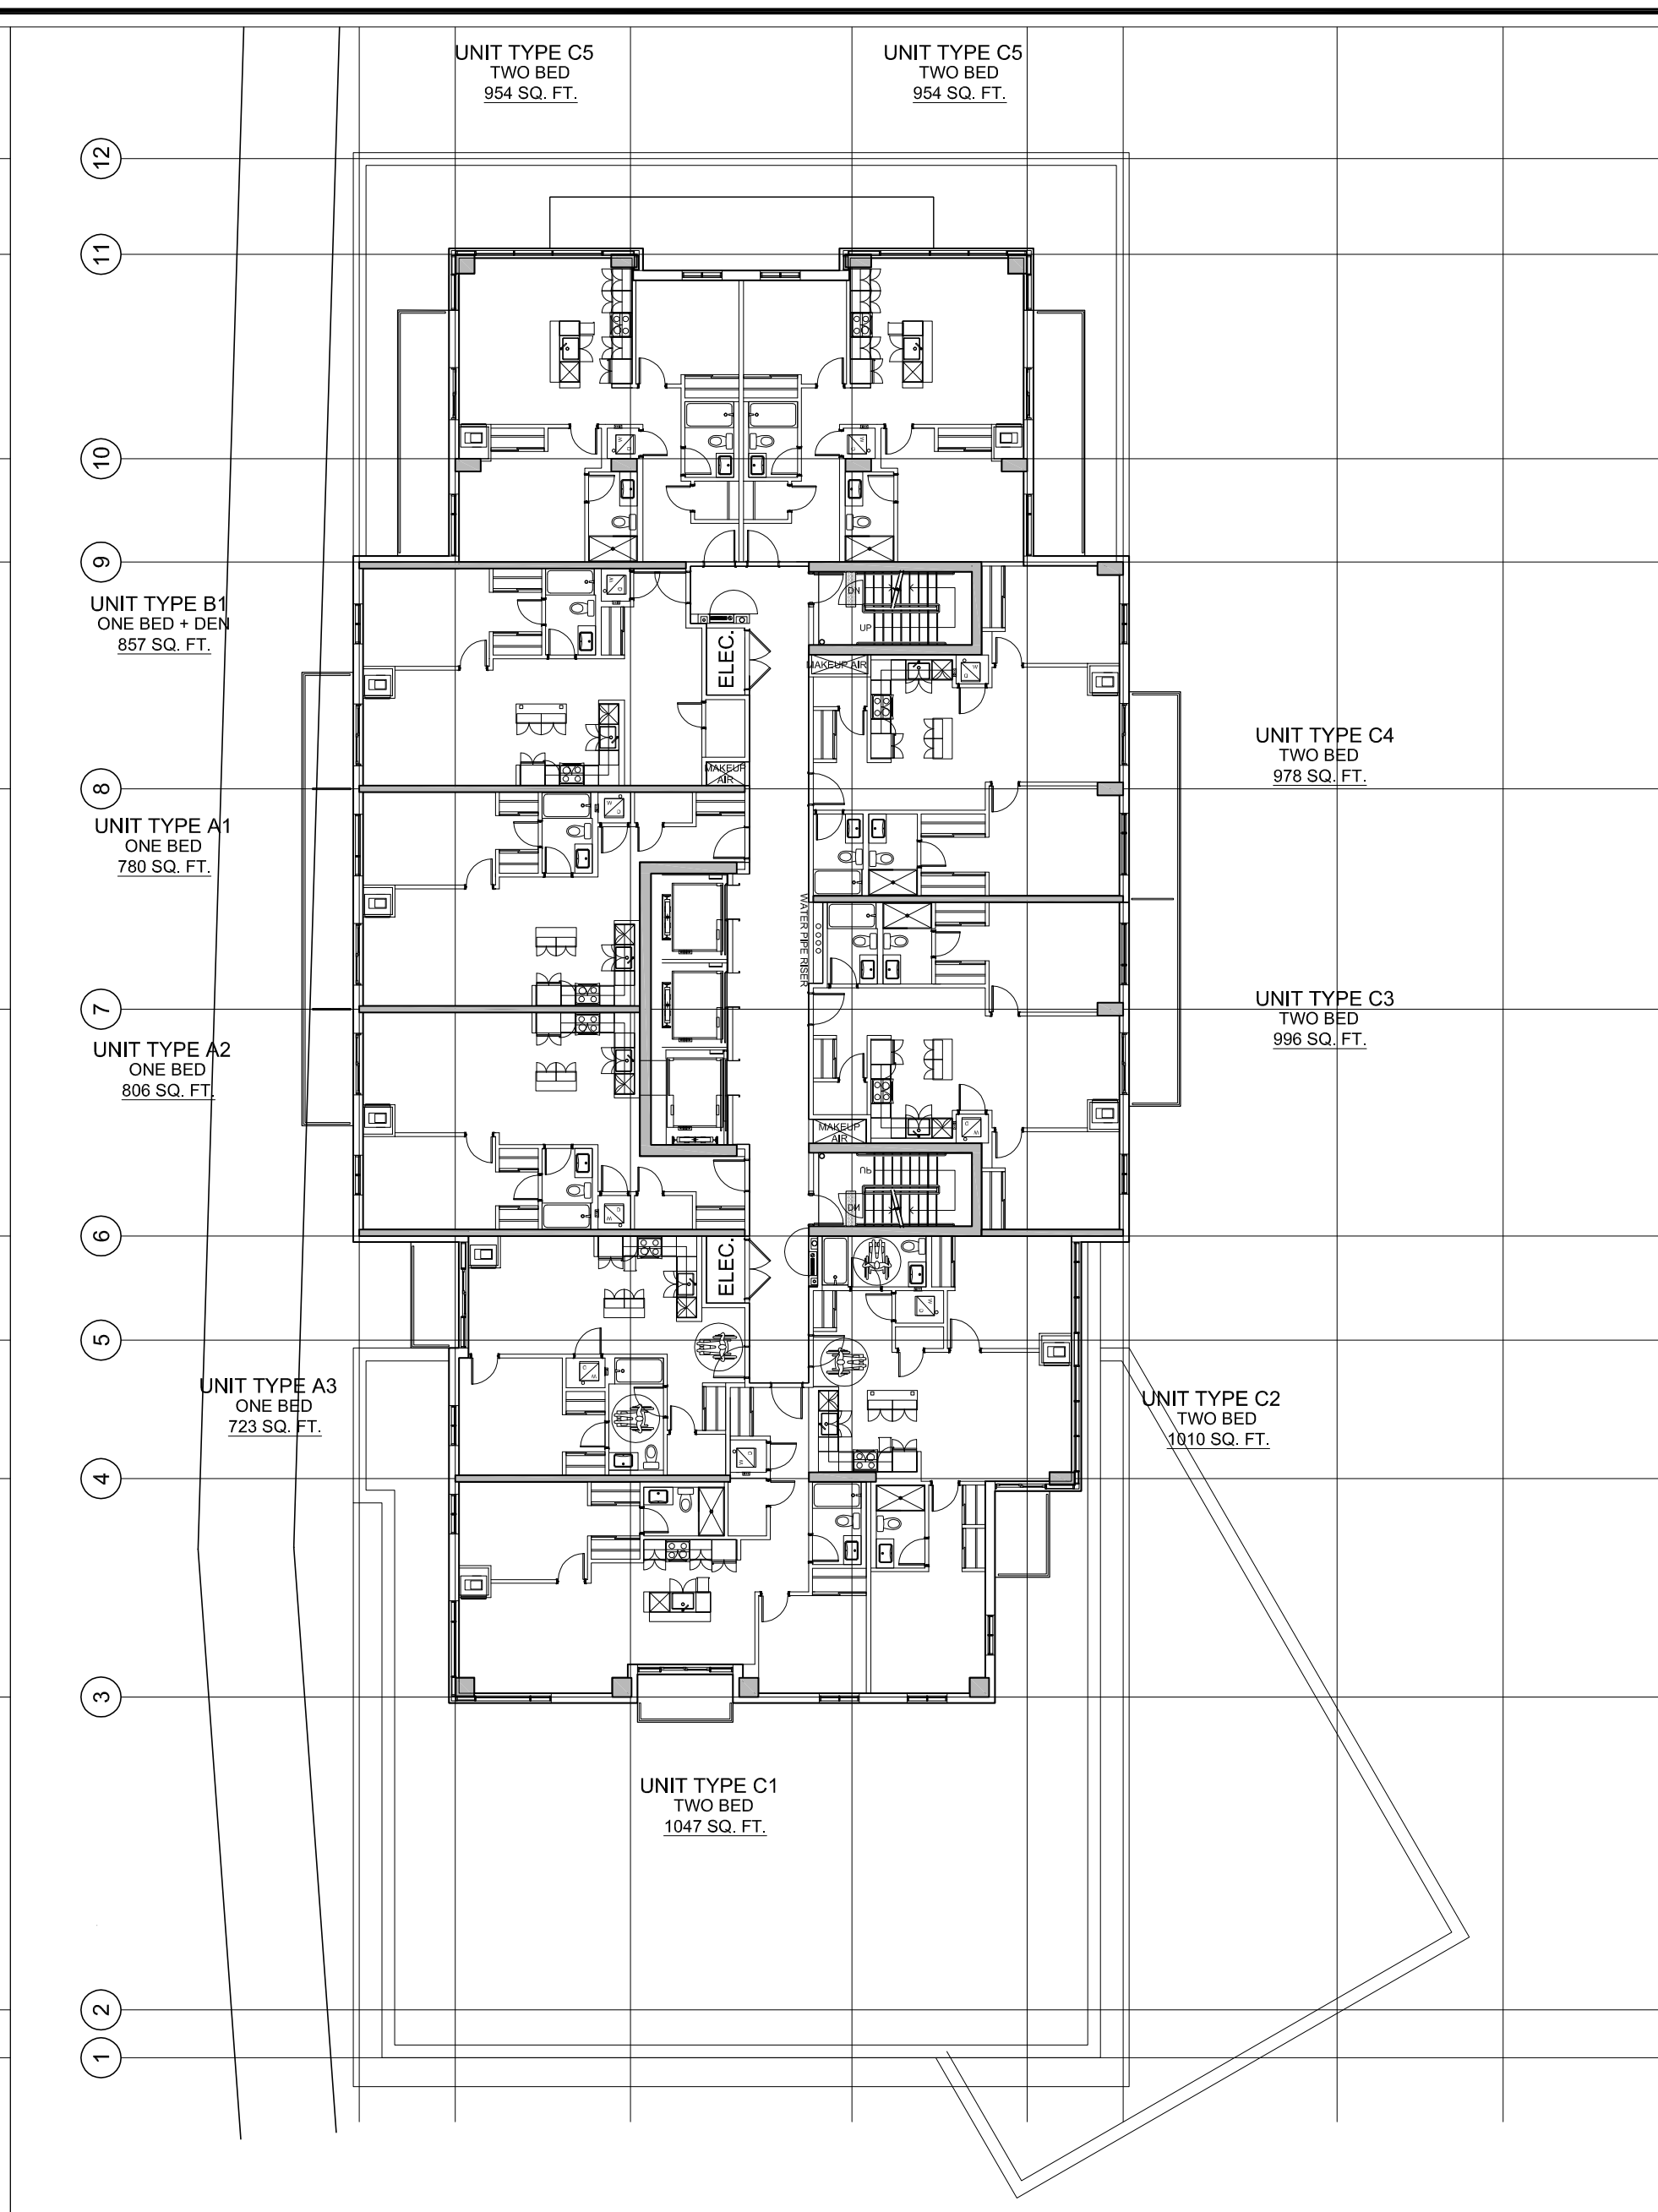


22-24TH FLOOR PLAN

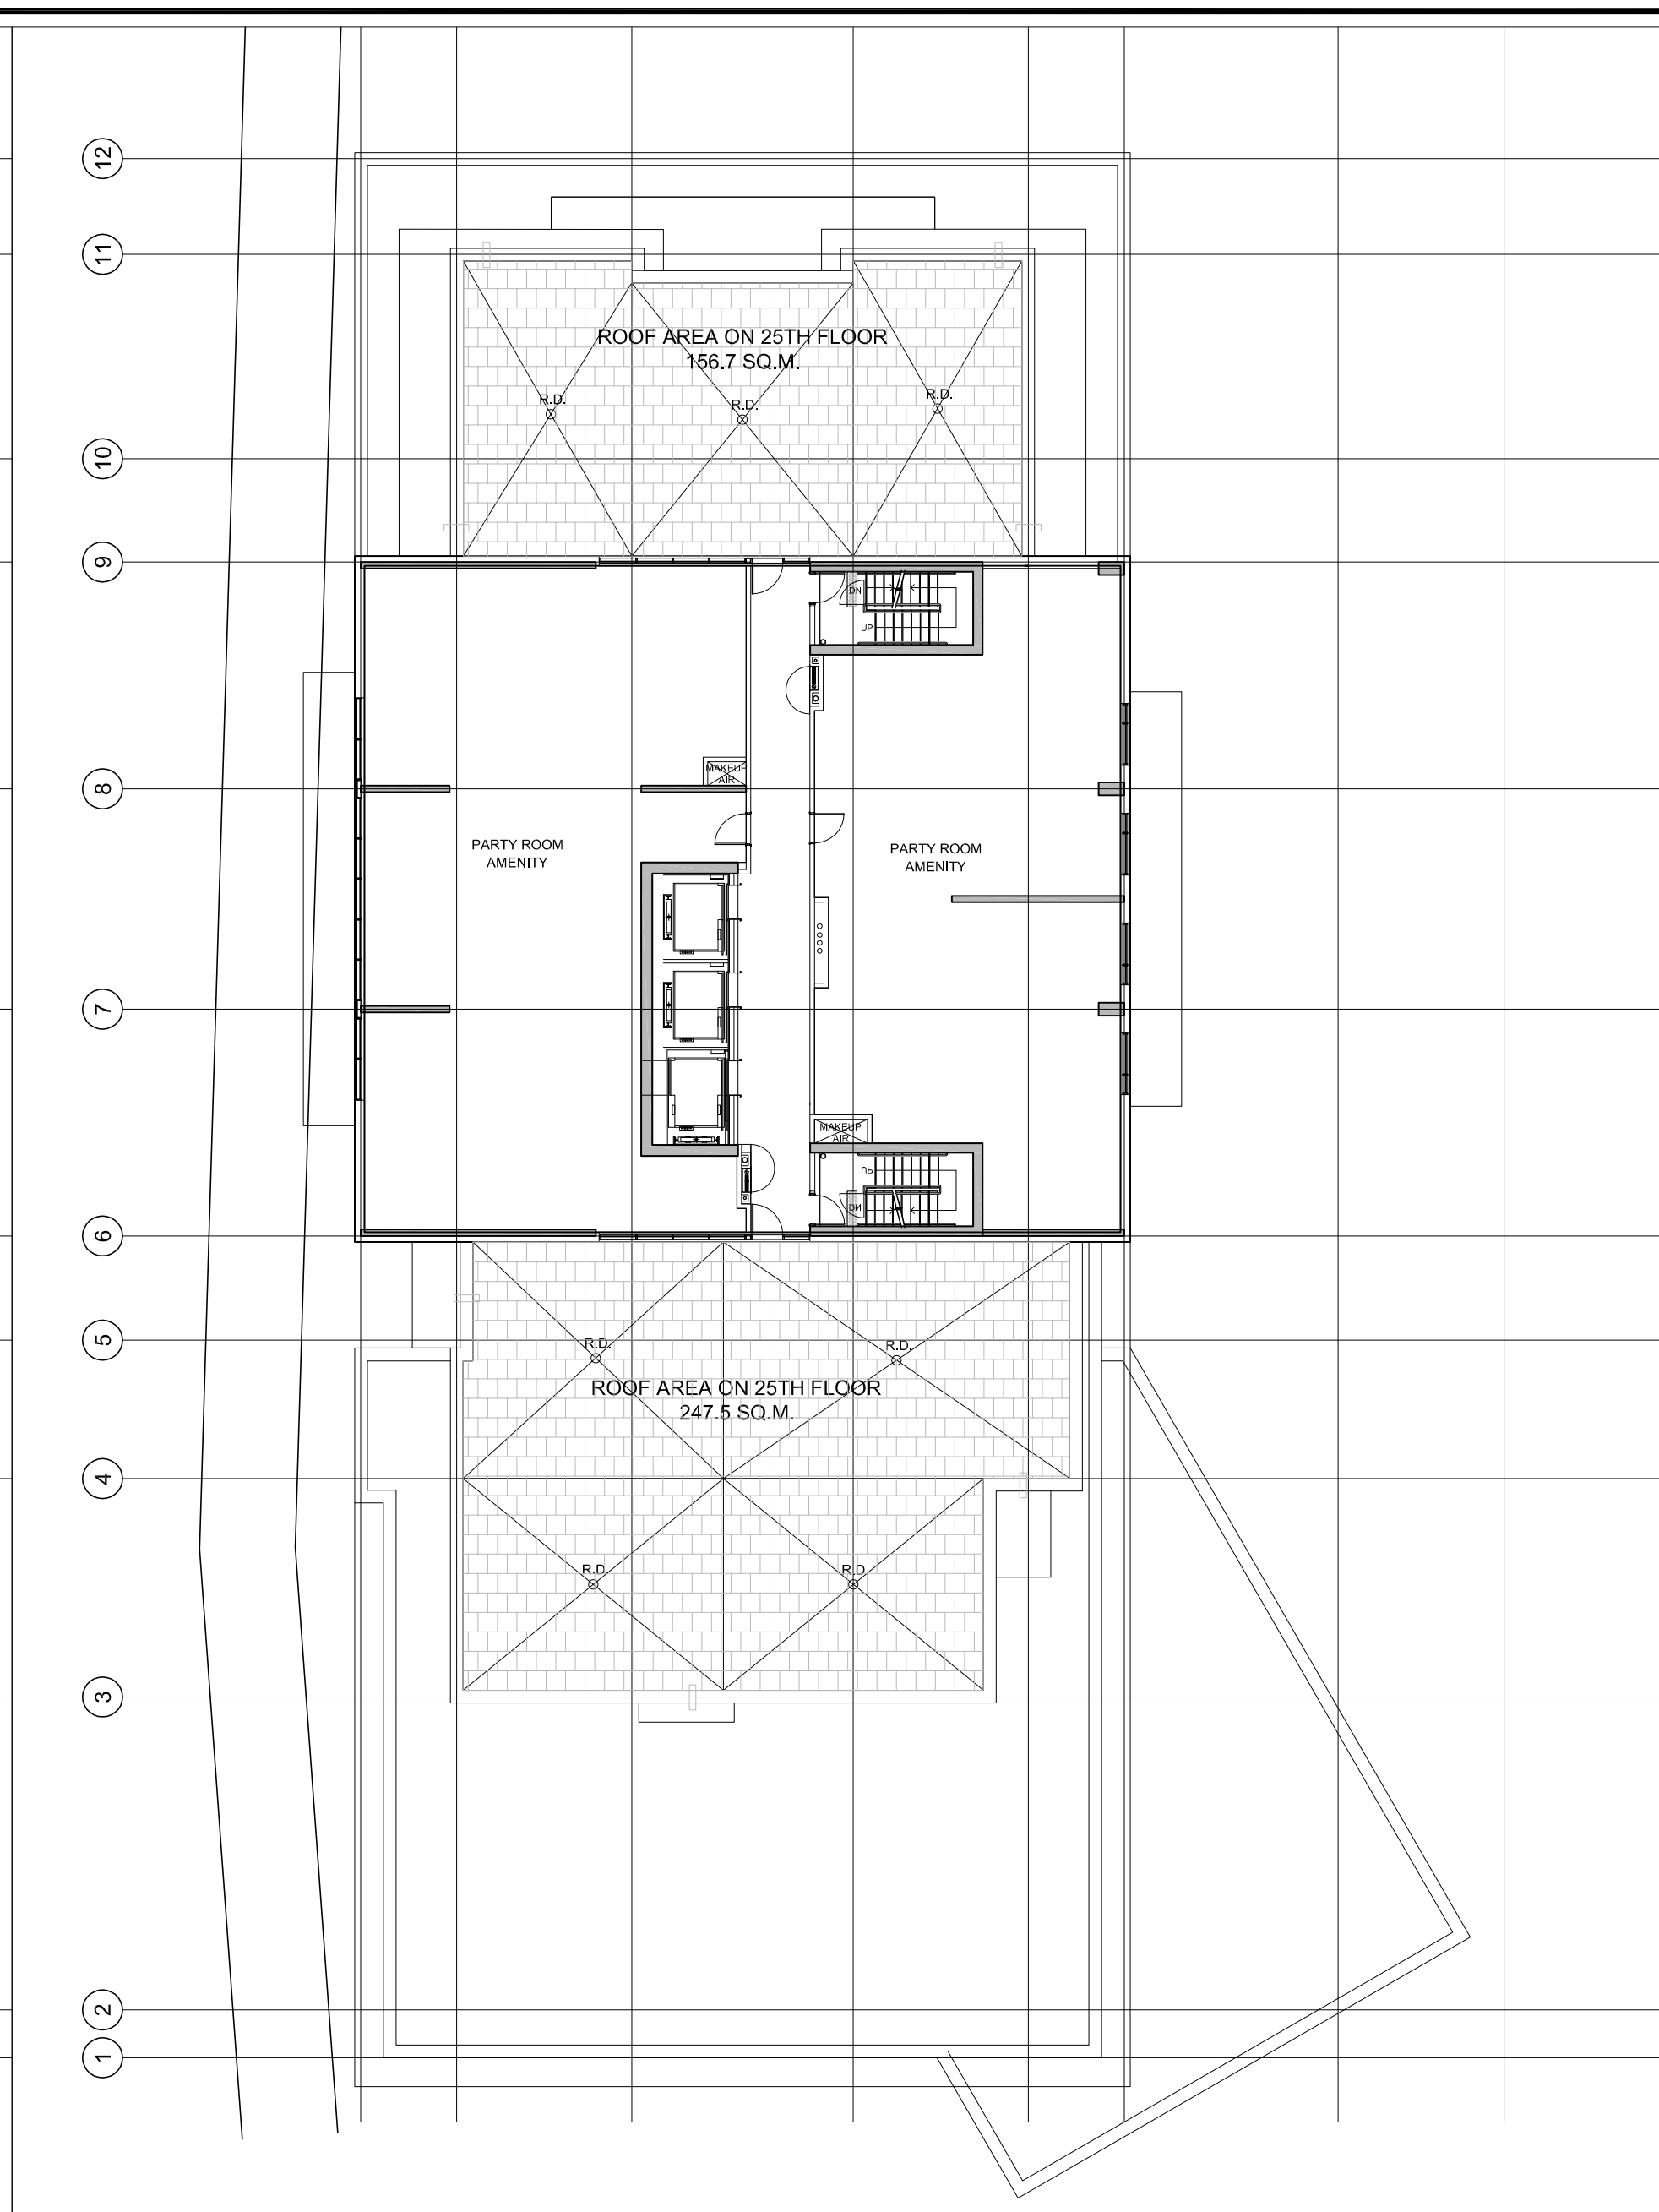

25TH FLOOR PLAN

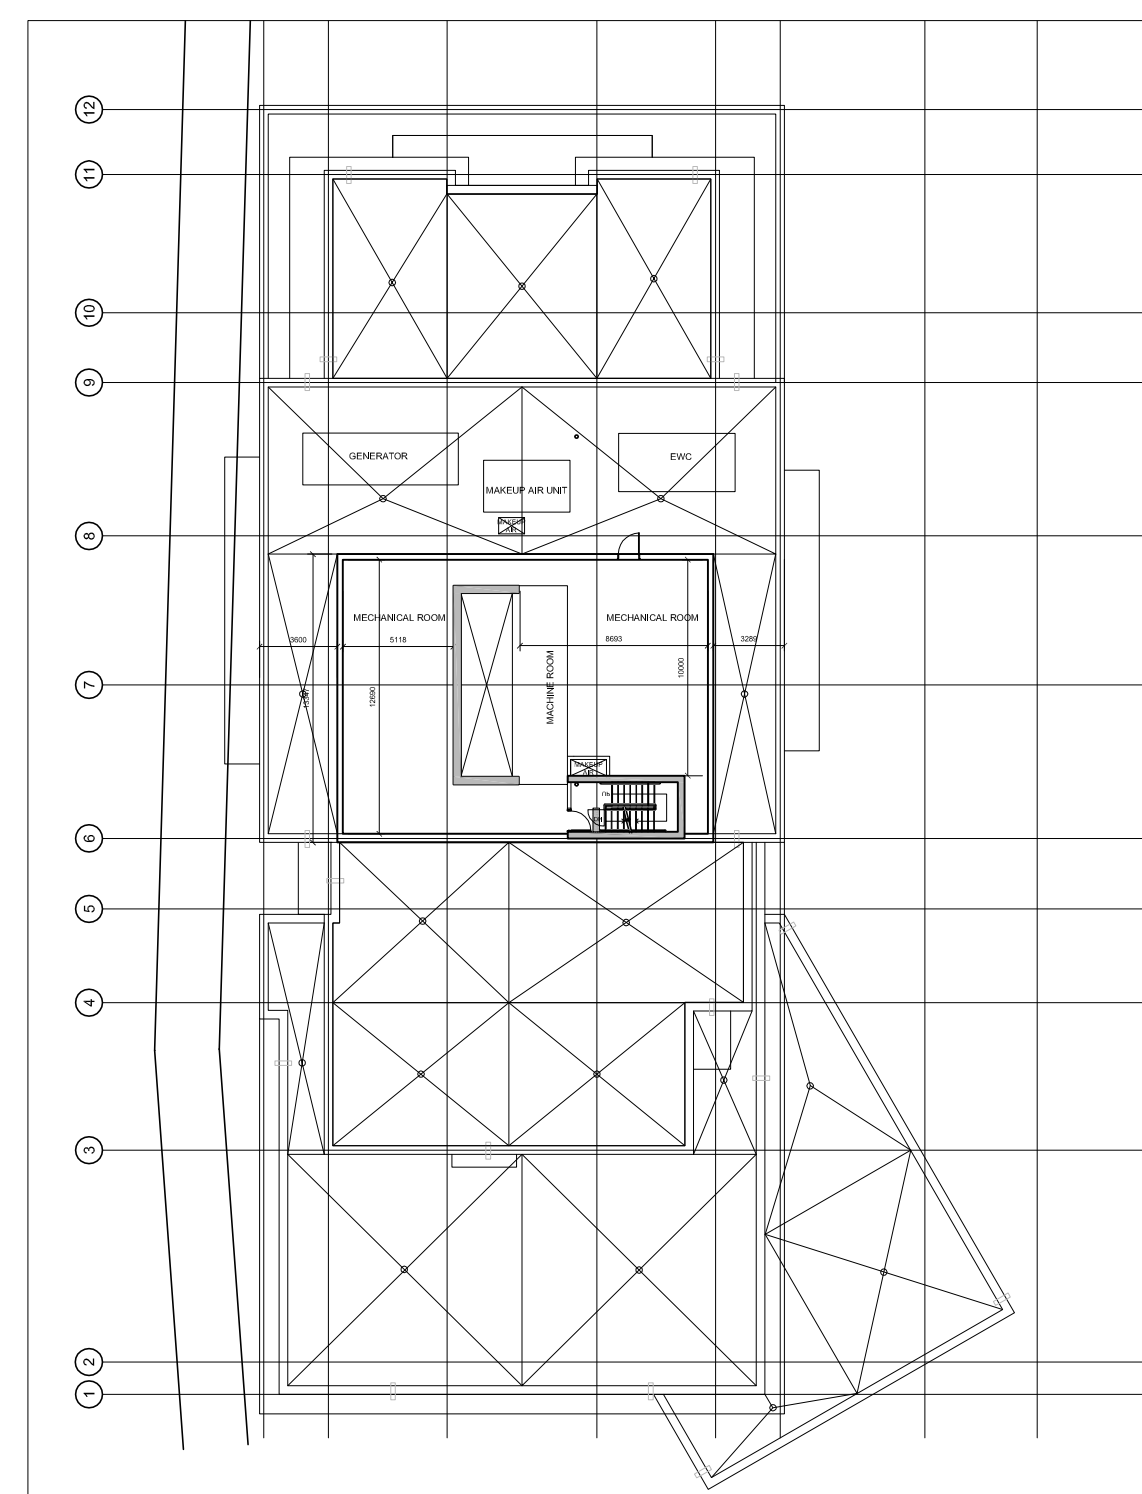

ROOF TOP MECHANICAL

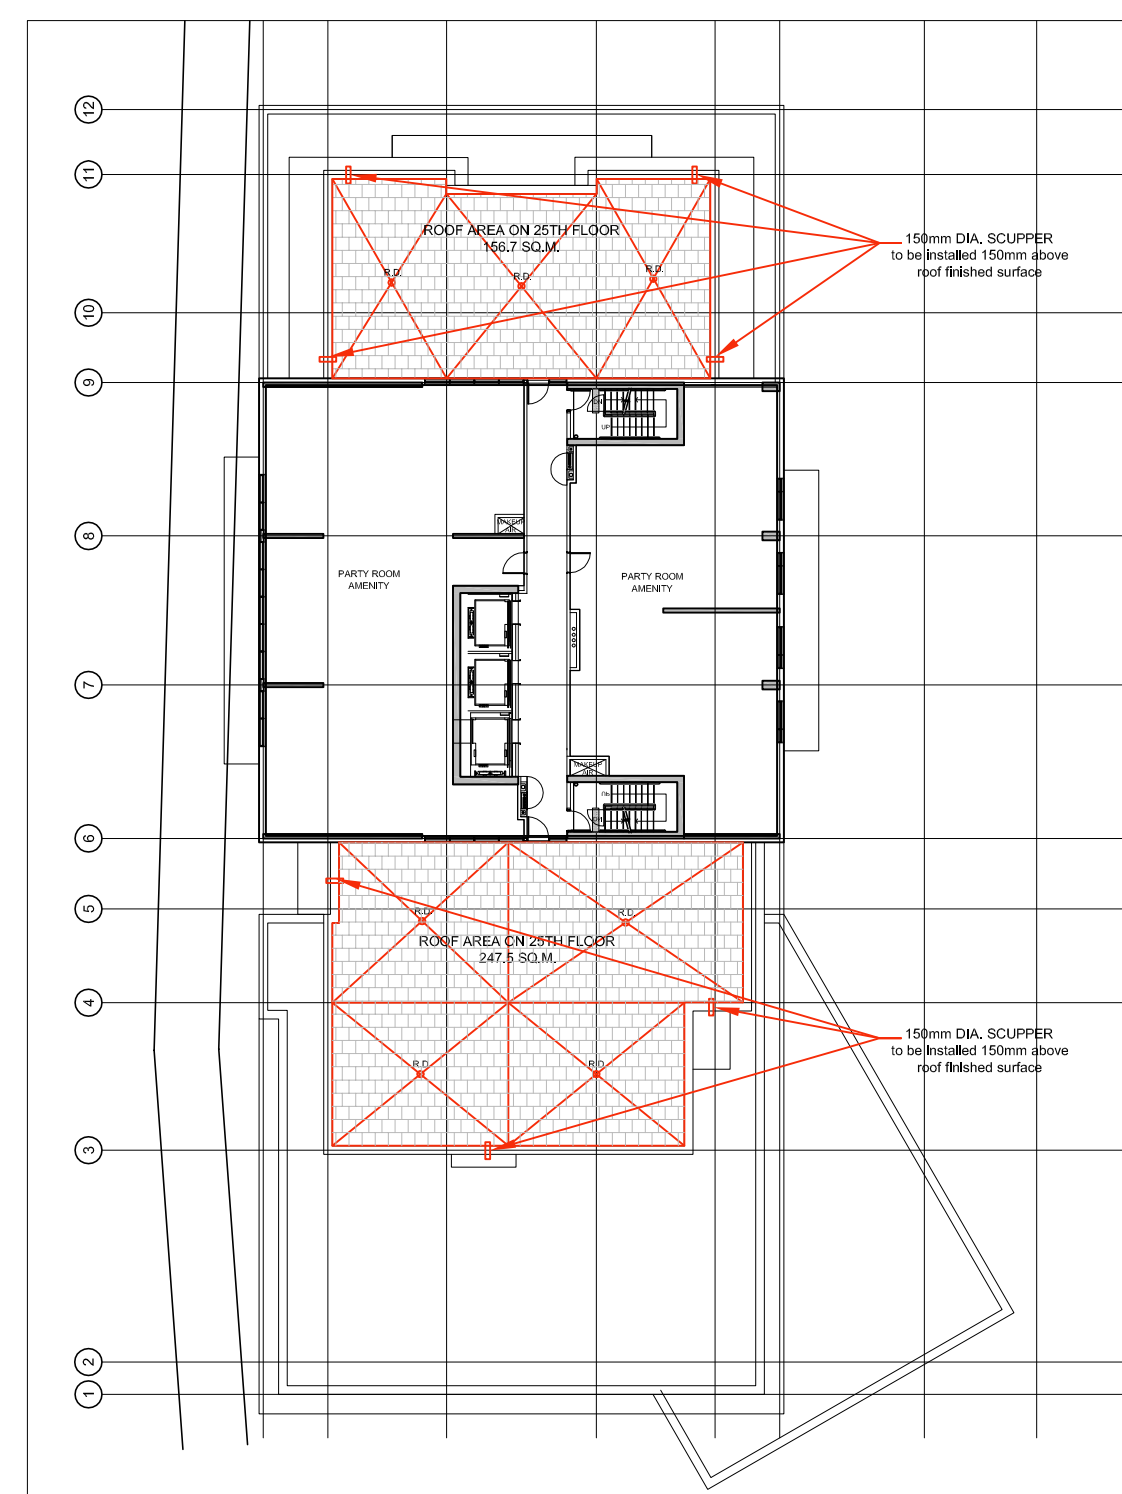

STORM WATER STORAGE ON 25TH FLOOR ROOF

TOTAL ROOF AREA 404.2 SQ.M.  
 MAXIMUM WATER HEIGHT 150MM  
 MAXIMUM WATER STORAGE 60 CUBIC METER

LAYOUT OF ROOF DRAINS AND SCUPPER ON 25TH FLOOR

IT IS THE RESPONSIBILITY OF THE APPROPRIATE CONTRACTOR TO CHECK AND VERIFY ALL DIMENSIONS ON SITE AND TO REPORT ALL ERRORS AND/OR OMISSIONS TO THE ARCHITECT.  
 ALL CONTRACTORS MUST COMPLY WITH ALL PERTINENT CODES AND BY-LAWS.  
 THIS DRAWING MAY NOT BE USED FOR CONSTRUCTION UNTIL SIGNED BY THE ARCHITECT.  
 DO NOT SCALE DRAWINGS.  
 COPYRIGHT RESERVED.

**NOTATION SYMBOLS:**

(00)	INDICATES DRAWING NOTES, LISTED ON EACH SHEET.
(00)	INDICATES DRAWING NOTES, LISTED ON ELEVATION SHEET.
(00)	INDICATES ASSEMBLY TYPE; REFER TO TYPICAL ASSEMBLIES SCHEDULE.
(00)	INDICATES WINDOW TYPE; REFER TO WINDOW ELEVATIONS AND DETAILS ON A900 SERIES.
(000)	INDICATES DOOR TYPE; REFER TO DOOR SCHEDULE AND DETAILS ON A900 SERIES.
(1)	DETAIL NUMBER
(A000)	TITLE
(1)	SCALE
(1)	DETAIL REFERENCE PAGE

- GENERAL NOTES:**
- (A) REFER TO TYPICAL ASSEMBLIES SHEET FOR WALL PARTITION, ROOF CEILING & FLOOR TYPES.
  - (B) FOR DOOR TYPES AND HARDWARE REQUIREMENTS REFER TO DOOR SCHEDULE ON A400 SERIES.
  - (C) ALL INTERIOR DIMENSIONS ARE TAKEN FROM THE FACE OF STUD.
  - (D) ALL EXTERIOR DIMENSIONS ARE TAKEN FROM THE FACE OF STUD OR FACE OF CONCRETE.
  - (E) REFER TO WALL TYPES ON SECTION FOR EXTERIOR WALLS, EXT. WALLS TO BE TYPE 'W 7' UNLESS OTHERWISE NOTED.
  - (F) ALL INTERIOR PARTITIONS ARE TO BE TYPE 'W 10' UNLESS OTHERWISE NOTED.
  - (G) DATA + SECURITY BY OTHERS, CONTRACTOR TO PROVIDE TIMELY ACCESS TO SITE BY SECURITY + DATA SUPPLIER SELECTED BY OWNER.
  - (H) ALL GUARDS AND HANDRAILS TO BE INSTALLED IN ACCORDANCE WITH OBC, 9.8.7, AND 9.8.8.

7		
6		
5		
4		
3	ISSUED FOR SITE PLAN CONTROL - 3rd	2023-01-05
2	ISSUED FOR SITE PLAN CONTROL - 2nd	2022-06-10
1	ISSUED FOR SITE PLAN CONTROL	2022-01-06
	ISSUED FOR REZONING APPLICATION	2021-12-13

No. Revisor Date

ARCHITECT SEAL:  
 ONTARIO ASSOCIATION OF ARCHITECTS  
 RODERICK LAHEY  
 LICENCE #375

NORTH ARROW:

CLIENT:  
**HOMESTEAD**  
 Homestead Land Holdings Ltd.  
 80 Johnson Street, Kingston

rla / architecture  
 roderick lahey architect inc.  
 56 beech street, ottawa, ontario K1S 3J6  
 t. 613.724.9932 f. 613.724.1209 rlaarchitecture.ca

PROJECT TITLE:  
**1300 McWatters Road**  
 OTTAWA ONTARIO

SHEET TITLE:  
**FLOOR PLANS**

DRAWN: JS	CHECKED: RLA
SCALE: 1:200	SHEET No. <b>A003</b>
PROJECT No. 1706	