



### PROPOSED PLANT LIST

KEY	QTY.	BOTANICAL NAME	COMMON NAME	SIZE	CONDITION	REMARKS
<b>TREES</b>						
CS	4	<i>Picea pungens</i>	Colorado Spruce	1.8m Ht.	B&B	Male tree
GB	2	<i>Ginkgo biloba</i>	Maidenhair Tree	60mm Ø	B&B	
HB	3	<i>Celtis occidentalis</i>	Hackberry	60mm Ø	B&B	
HL	5	<i>Gleditsia triacanthos 'Draves'</i>	Street Keeper Honey Locust	60mm Ø	B&B	
RM	5	<i>Acer rubrum 'Sunset'</i>	Sunset Red Maple	60mm Ø	B&B	Single leader
SB	7	<i>Amelanchier canadensis</i>	Serviceberry	60mm Ø	B&B	
<b>SHRUBS</b>						
BB	40	<i>Euonymus alatus 'Compactus'</i>	Dwarf Burning Bush	600mm ht.	Potted	Space 1000mm O.C.
HY	12	<i>Taxus x media 'Hicksii'</i>	Hick's Yew	600mm ht.	Potted	Space 1000mm O.C.
RA	83	<i>Ribes alpinum</i>	Alpine Currant	800mm ht.	Potted	Space 1000mm O.C.
WC	11	<i>Thuja occidentalis 'Clumps'</i>	White Cedar Clumps	1.8m ht.	Bare root 3 trunks or more	Space 1000mm O.C.
<b>PERENNIALS &amp; ORNAMENTAL GRASSES</b>						
DL	36	<i>Hemerocallis 'Stella D'Oro'</i>	Stella D'Oro Daylily	100mm pot	Potted	Space 400mm O.C.
KF	43	<i>Calamagrostis x acutiflora 'Karl Foerster'</i>	Feather Reed Grass	250mm pot	Potted	Space 800mm O.C.
FG	34	<i>Miscanthus sinensis 'Purpureus'</i>	Flame Grass	2 gallon pot	Potted	Space 800mm O.C.


1 TREE CONSERVATION REPORT & LANDSCAPE PLAN  
L.1 SCALE: 1:250

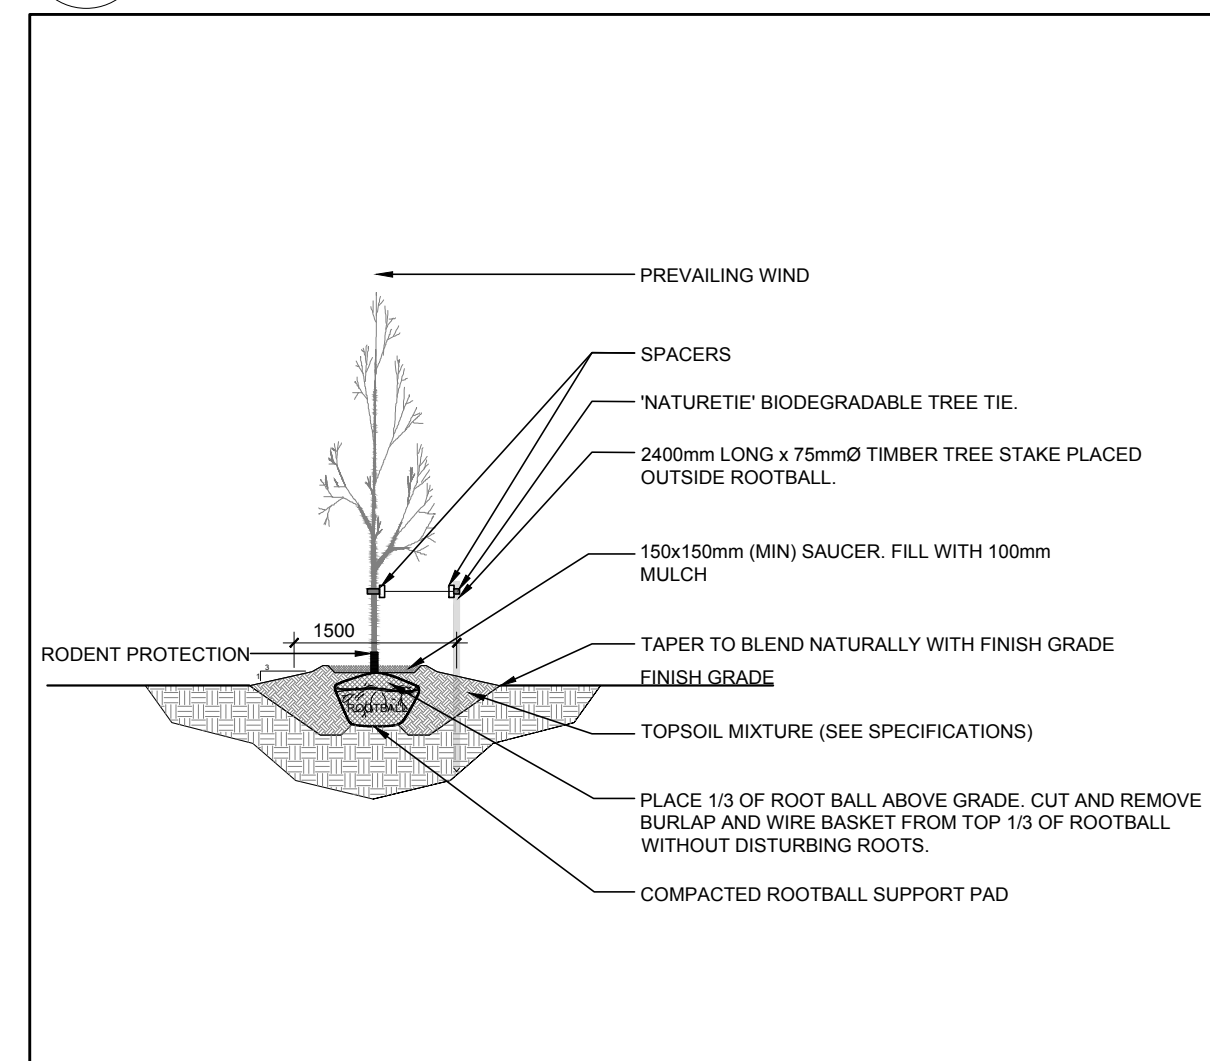

2 DECIDUOUS TREE PLANTING  
L.1 SCALE: NTS

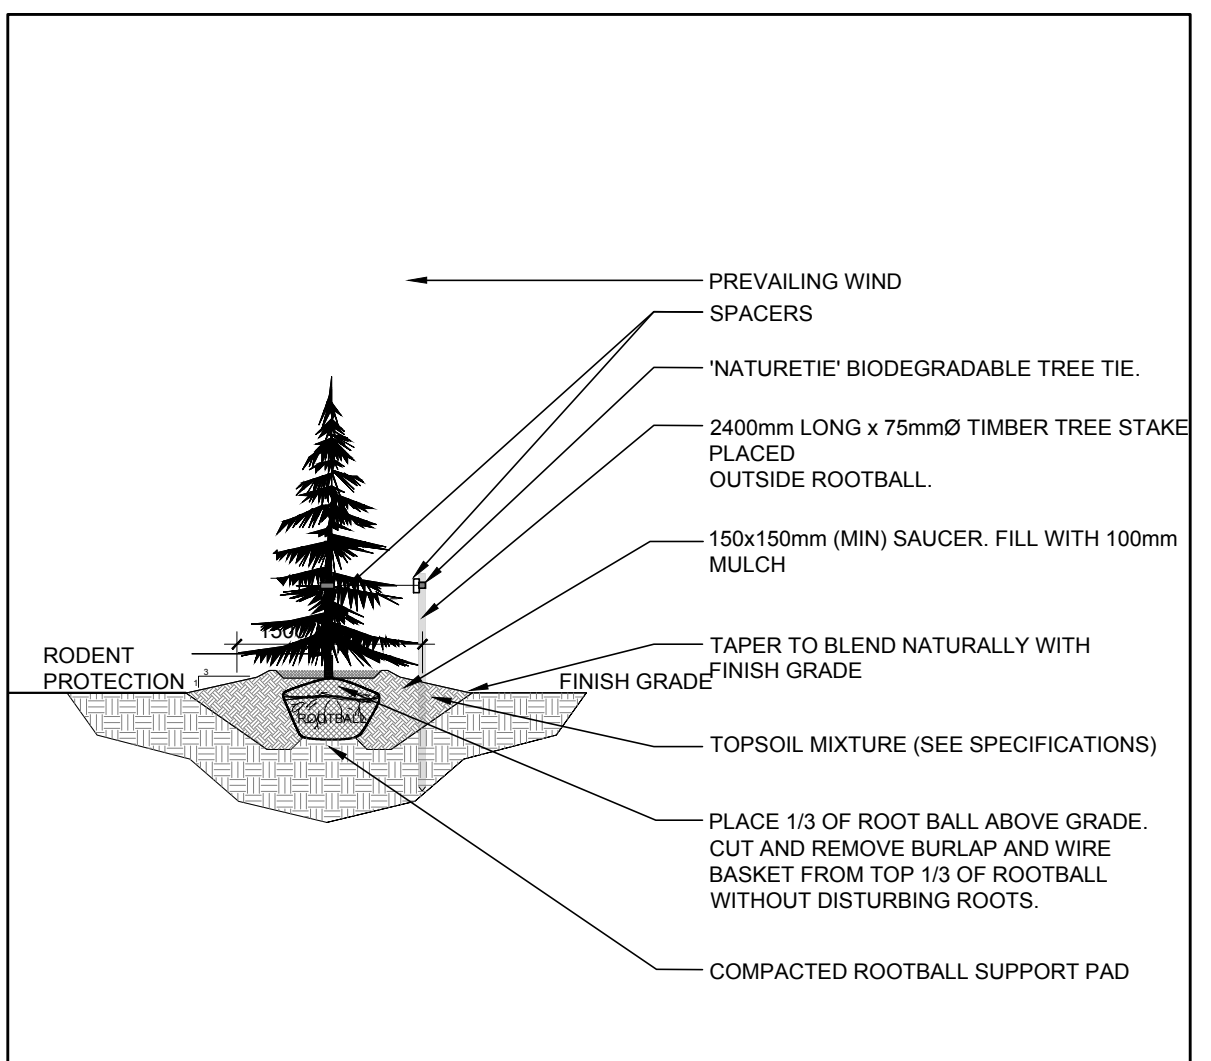

3 CONIFEROUS TREE PLANTING  
L.1 SCALE: NTS

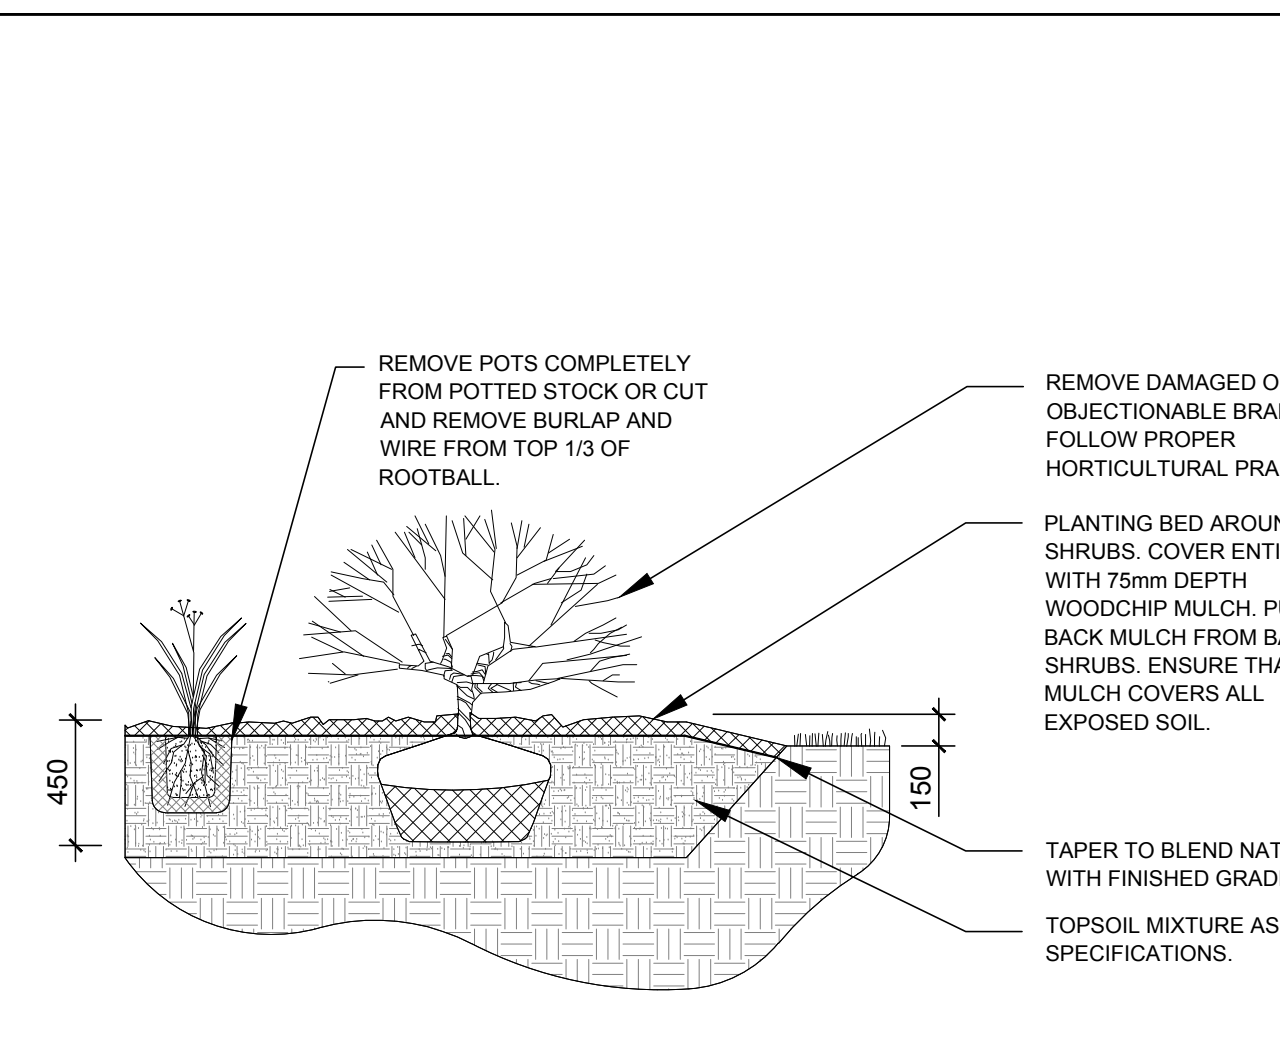

4 SHRUB / PERENNIAL / ORNAMENTAL GRASS PLANTING  
L.1 SCALE: NTS

- GENERAL NOTES:**
- IT IS THE RESPONSIBILITY OF THE APPROPRIATE CONTRACTOR OR OFFICIAL TO REPORT ANY ERRORS, OMISSIONS OR DISCREPANCIES ON THIS PLAN WITH ACTUAL SITE CONDITIONS TO THE LANDSCAPE ARCHITECT BEFORE PROCEEDING WITH CONSTRUCTION.
  - THE CONTRACTOR IS TO NOTIFY ALL UTILITY COMPANIES AND AUTHORITIES PRIOR TO ANY EXCAVATION AND ASCERTAIN LOCATIONS OF UNDERGROUND SERVICES.
  - THE CONTRACTOR IS TO REINSTATE ALL AREAS AND ITEMS DAMAGED AS A RESULT OF CONSTRUCTION ACTIVITY.
  - THE CONTRACTOR IS TO COMPLY WITH ALL PERTINENT CODES AND BY-LAWS.
  - THE CONTRACTOR IS TO MAINTAIN A POSITIVE SURFACE RUN-OFF THROUGHOUT THE ENTIRE CONSTRUCTION PERIOD.
  - THE LANDSCAPE ARCHITECT IS NOT RESPONSIBLE FOR SUBSURFACE CONDITIONS.
  - THE CONTRACTOR IS TO IDENTIFY ALL EXISTING TREES TO REMAIN ON SITE WITH THE LANDSCAPE ARCHITECT PRIOR TO CONSTRUCTION.
  - THE CONTRACTOR IS TO STAKE THE PROPOSED LOCATION OF ALL PLANT MATERIAL IN CONJUNCTION WITH THE LANDSCAPE ARCHITECT PRIOR TO EXCAVATION.
  - MINIMUM DISTANCES FOR SELECTED DECIDUOUS TREES ARE AS FOLLOWS:
    - BUILDING FOUNDATIONS - 7.5M
    - SIDEWALKS - 1.5M
    - PUBLIC STREETS - 2.5M
    - UNDERGROUND INFRASTRUCTURE - 2.0M
  - ALL TREES WITHIN 1M OF UNDERGROUND UTILITY TRENCHES ARE TO BE EXCAVATED BY HAND.
  - REMOVE ALL PROTECTIVE WRAPPING FROM TREE TRUNKS AFTER INSTALLATION.
  - STAKING OF TREES SHALL ONLY BE PERFORMED IF NECESSARY.
  - ENSURE THAT MULCH IS PULLED BACK A MINIMUM DISTANCE OF 75MM FROM BASE OF TREE TRUNK.

CLIENT  
**HALO CAR WASH INC.**

CONSULTANTS  
CIVIL & GEOTECHNICAL ENGINEERS  
**LRJ**  
ENGINEERING | INGENIERIE  
5430 Carowak Road | Ottawa, ON, K1J 9G2  
www.lrj.ca | (613) 842-3434

**LEGEND**

- PROPOSED SODDED GRASS AREA
- PROPOSED RIVERSTONE MULCH
- PROPOSED DECIDUOUS TREE
- PROPOSED CONIFEROUS TREE
- PROPOSED SHRUBS / PERENNIALS / ORNAMENTAL GRASSES

No.	Issue	Date	DR	CK
4	REVISED PER NEW SITE PLAN	02/17/2023	LC	JL
3	REVISED PER NEW SITE PLAN	11/14/2022	ML	JL
2	REVISED PER CITY COMMENTS	08/31/2022	ML	JL
1	ISSUED FOR DISCUSSION AND REVIEW	04/11/2022	ML	JL

**JAMES B. LENNOX & ASSOCIATES INC.**  
LANDSCAPE ARCHITECTS  
3332 CARLING AVE. OTTAWA, ONTARIO K2H 5A8  
Tel. (613) 722-5168 Fax. (613) 722-5168

PROJECT  
**NEW HALO CAR WASH**  
3555 BORRISKANE RD BARRHAVEN, ON

DRAWING  
**TREE CONSERVATION REPORT & LANDSCAPE PLAN**

STAMP

SCALE  
AS SHOWN

START DATE  
APRIL 2022

PROJECT NO.  
22MIS2220

PROJECT NORTH

DRAWING NO.  
**L.1**

PILOT SIZE ARCH-D

D07-12-22-0085