


GROUND FLOOR
 GFA = 17,100 ft²
 7 UNITS
 TOTAL PROJECT AREA
 GFA = 123,495 ft²

1 GROUND FLOOR PLAN
 A2.01 1:200

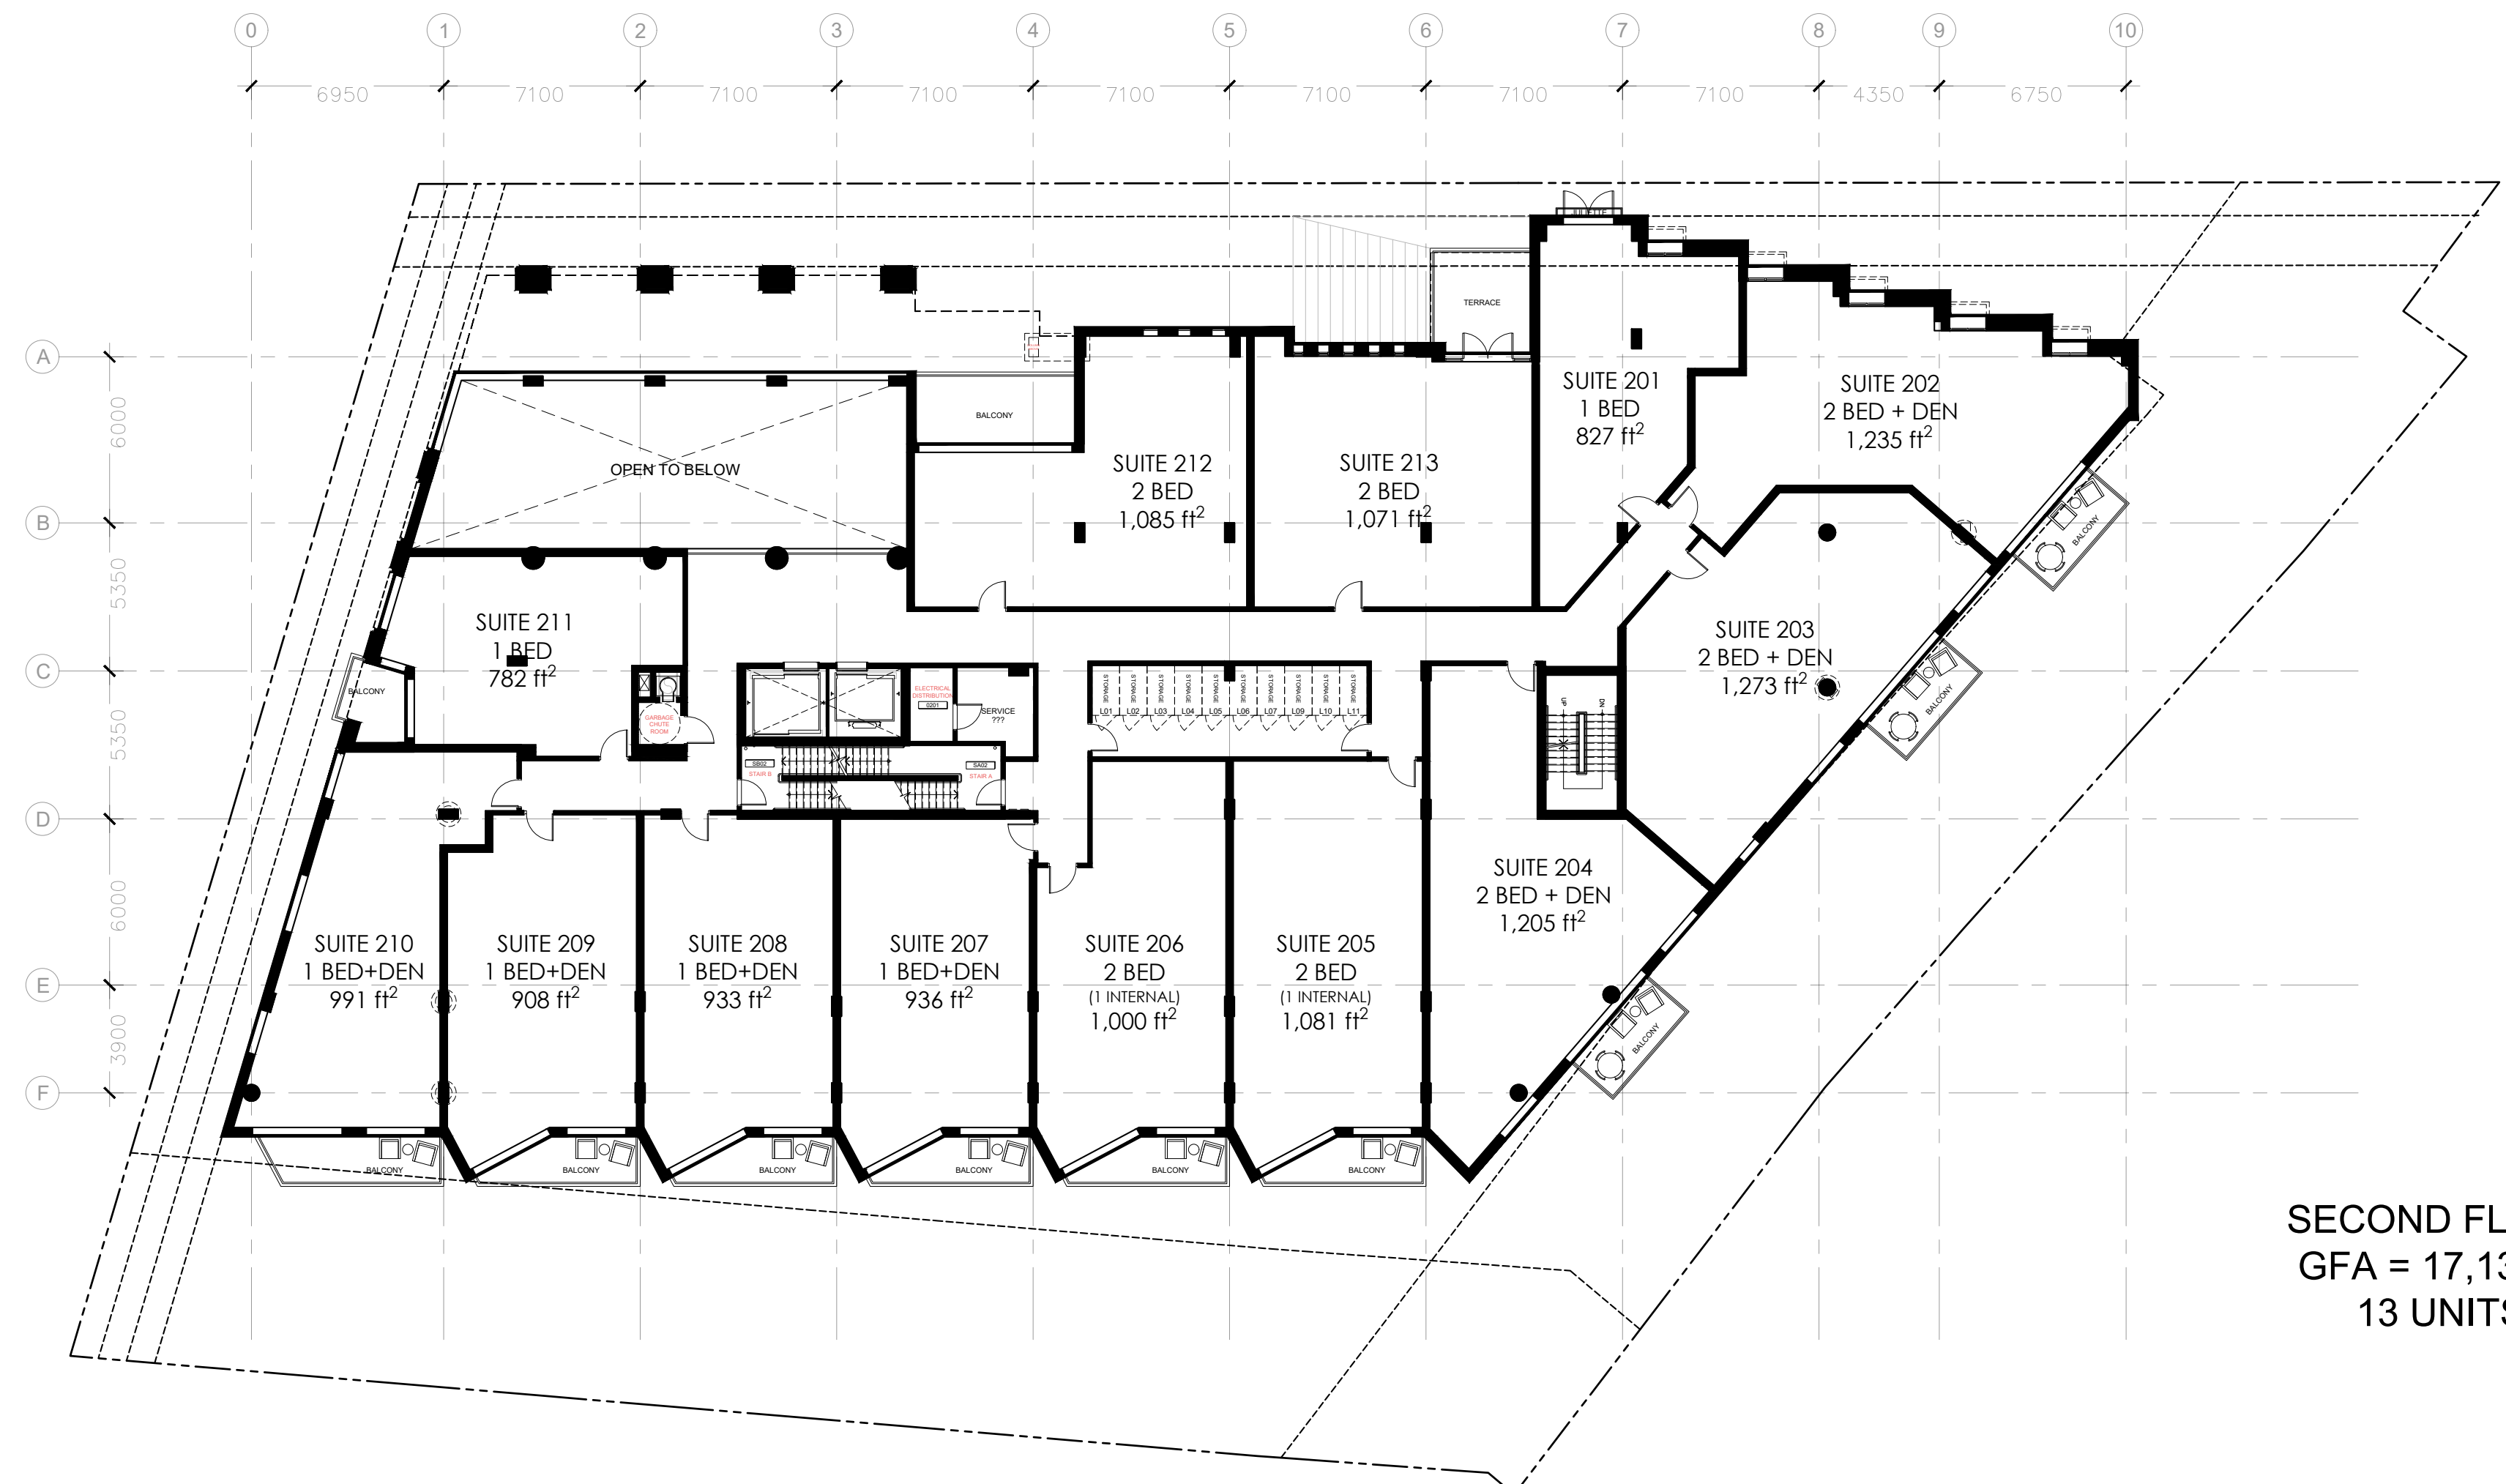

SECOND FLOOR
 GFA = 17,138 ft²
 13 UNITS

2 FLOOR PLAN LEVEL 2
 A2.01 1:200

PROJECT TEAM

ARCHITECT
 HOBIN ARCHITECTURE
 Barry Hobin
 bhobin@hobinarc.com

David Anderson
 danderson@hobinarc.com
 613.238.7200 x122

OWNERSHIP
 CANADIAN
 NURSES
 ASSOCIATION

PLANNING
 J.L. RICHARDS
 Tim F. Chadder
 tchadder@jrichards.ca

Eric Fohan
 efohan@jrichards.ca

CIVIL
 LITHOS GROUP
 Sara Karavasil
 sara@lithosgroup.ca

LANDSCAPE ARCHITECT
 CSW
 Lisa MacDonald
 macdonald@csw.ca

Sarah McInosh
 mcintosh@csw.ca

TRANSPORTATION
 PARSONS
 Mark Baker
 Mark.Baker@parsons.com

Matthew Mantle
 Matthew.Mantle@parsons.com

ENVIRONMENTAL
 GRADIENT WIND
 Joshua Foster
 joshua.foster@gradientwind.com

no.	date	revision
3	230320	RE-ISSUED FOR SPC
2	230113	RE-ISSUED FOR SPC
1	220429	ISSUED FOR SPC

It is the responsibility of the appropriate contractor to check and verify all dimensions on site and report all errors and/or omissions to the architect.

All contractors must comply with all pertinent codes and by-laws.

Do not scale drawings.

This drawing may not be used for construction until signed.

Copyright reserved.

Hobin Architecture Incorporated
 63 Parnilla Street
 Ottawa, Ontario
 Canada K1S 3K7
 T: 613-238-7200
 F: 613-235-2065
 Email: bhobinarc.com
 hobinarc.com




HOBIN ARCHITECTURE

PROJECT/LOCATION:
50 THE DRIVEWAY

DRAWING TITLE:
FLOOR PLANS

DRAWN BY: DA DATE: 2023-03-20 SCALE: 1:200


PROJECT: 2051 DRAWING NO.: A2-01

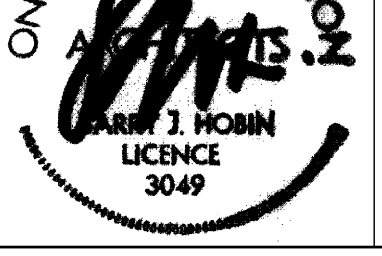

ONTARIO ASSOCIATION OF ARCHITECTS
 BARRY J. HOBIN
 LICENCE 3049


A2-01

REVISION NO.:
 DWG 18798

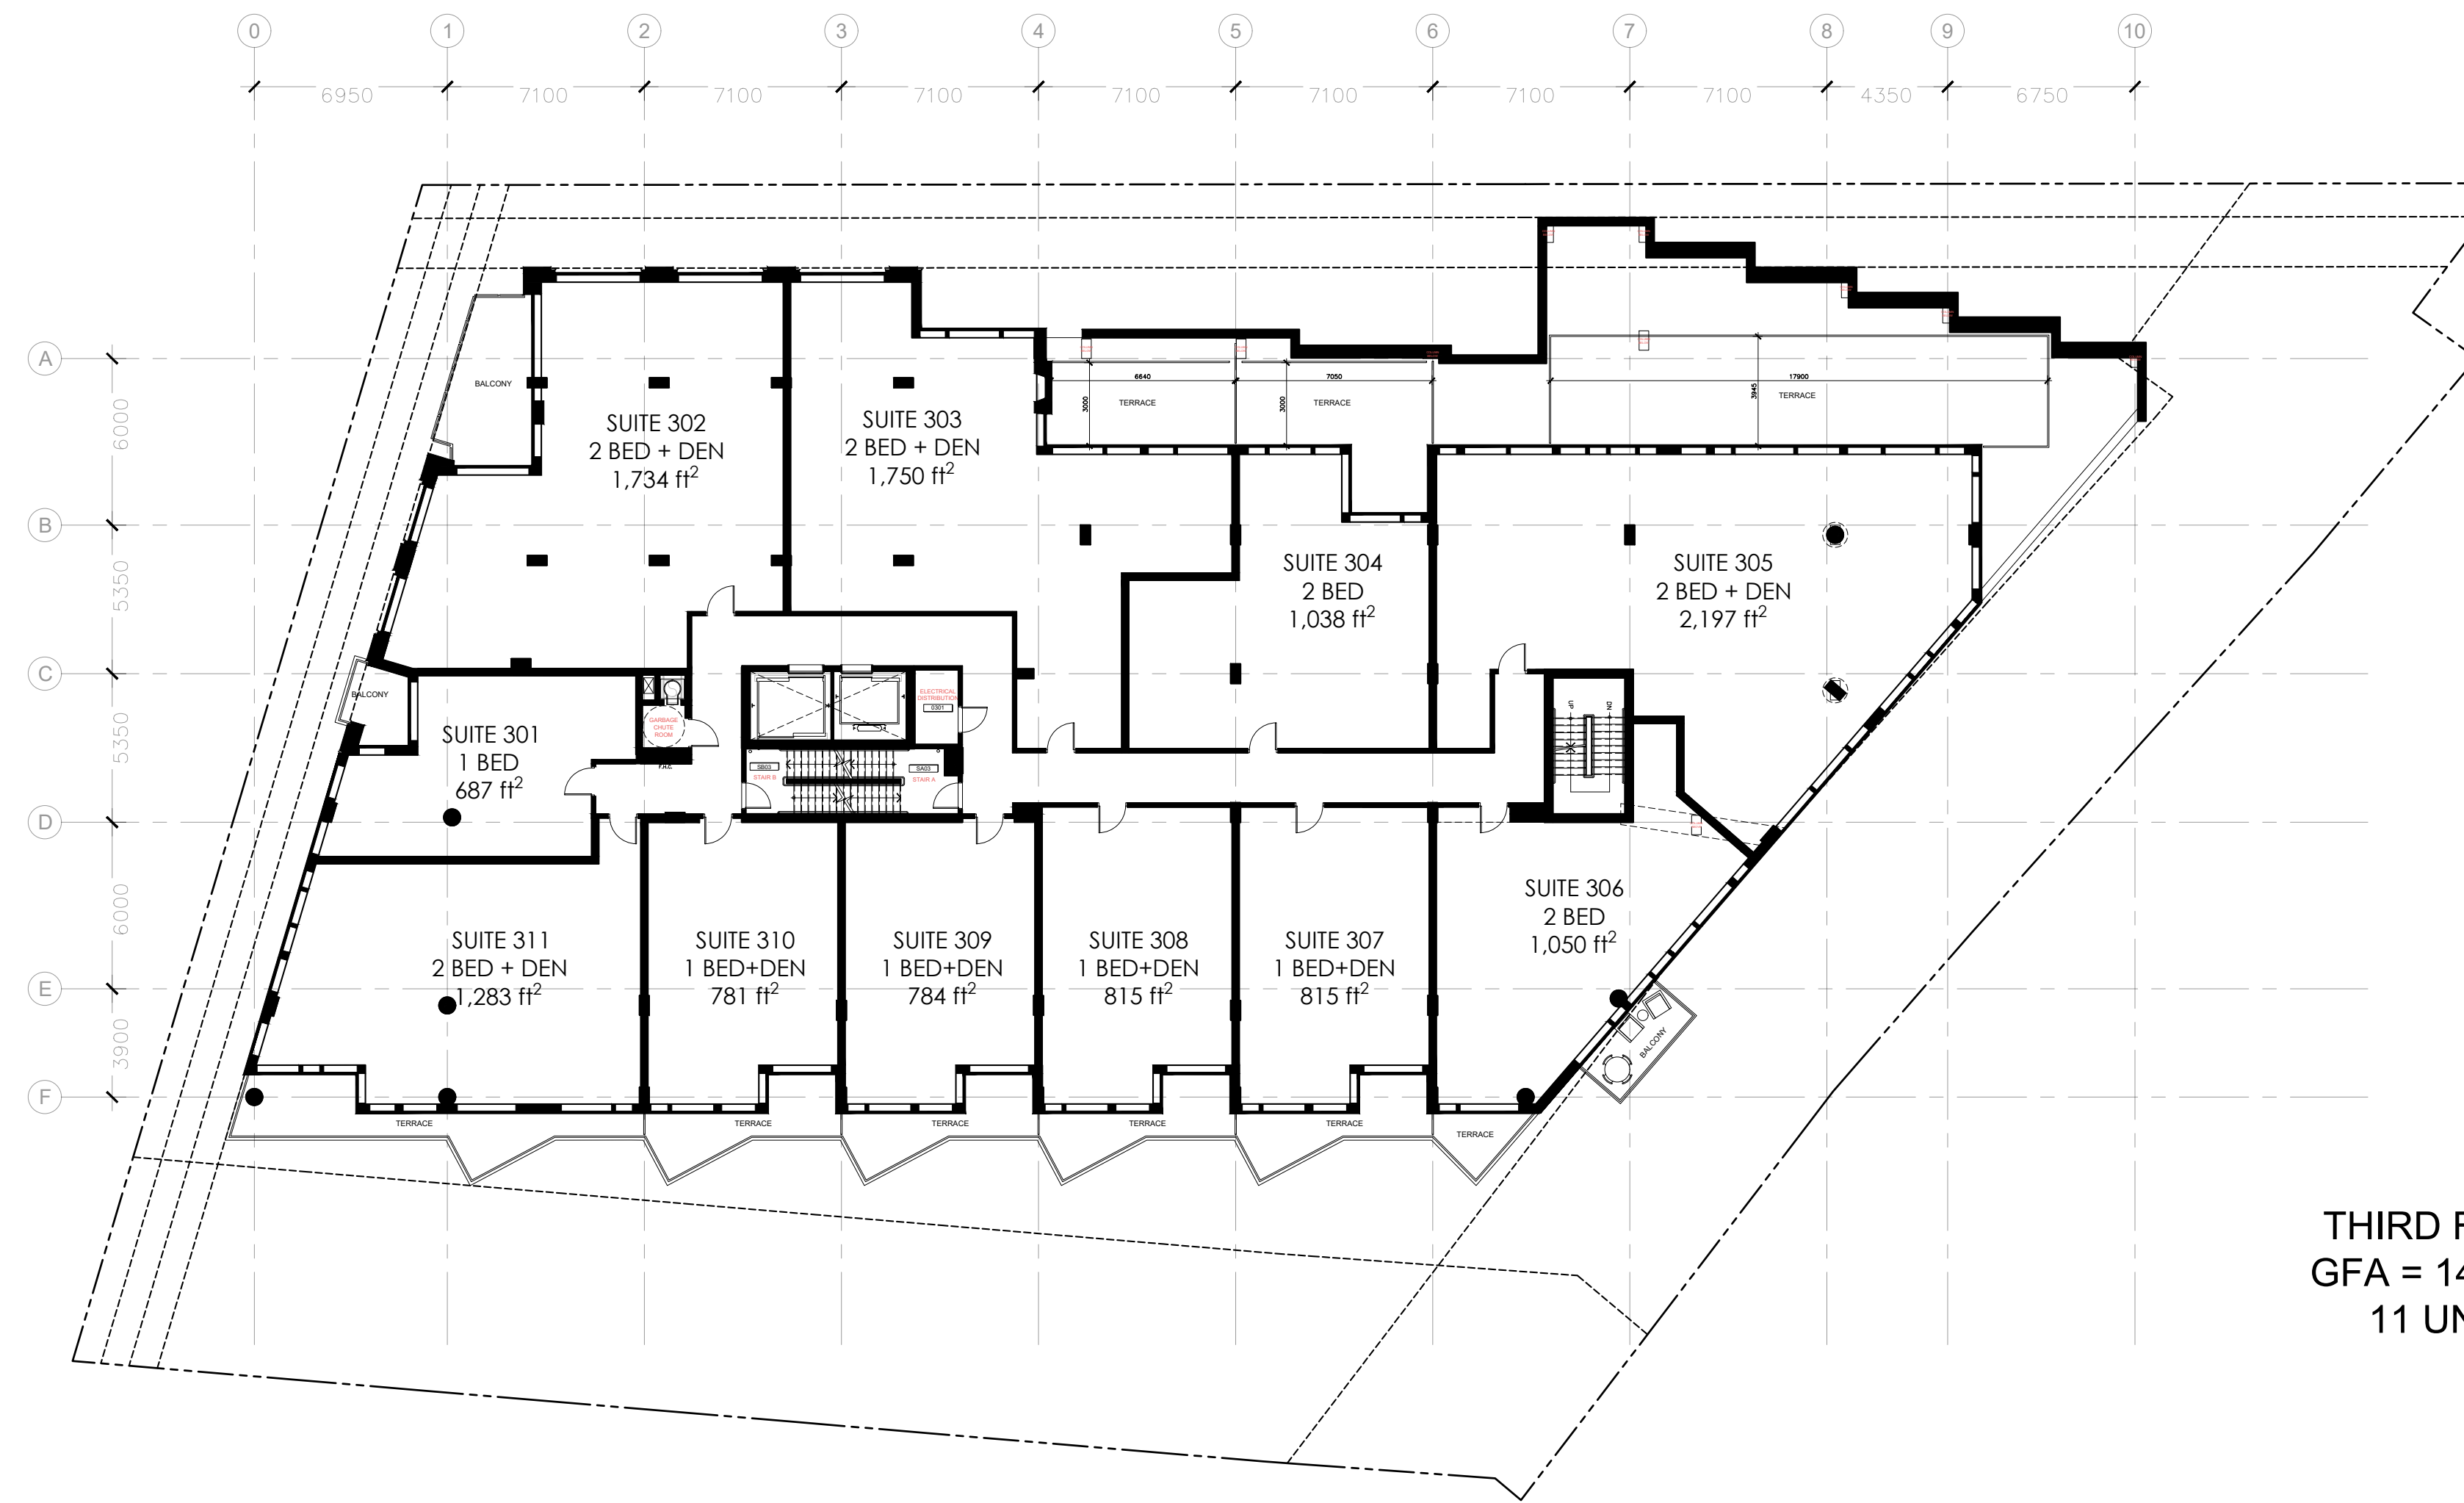

THIRD FLOOR
GFA = 14,535 ft²
11 UNITS

1 FLOOR PLAN LEVEL 3
A2.02 1:200

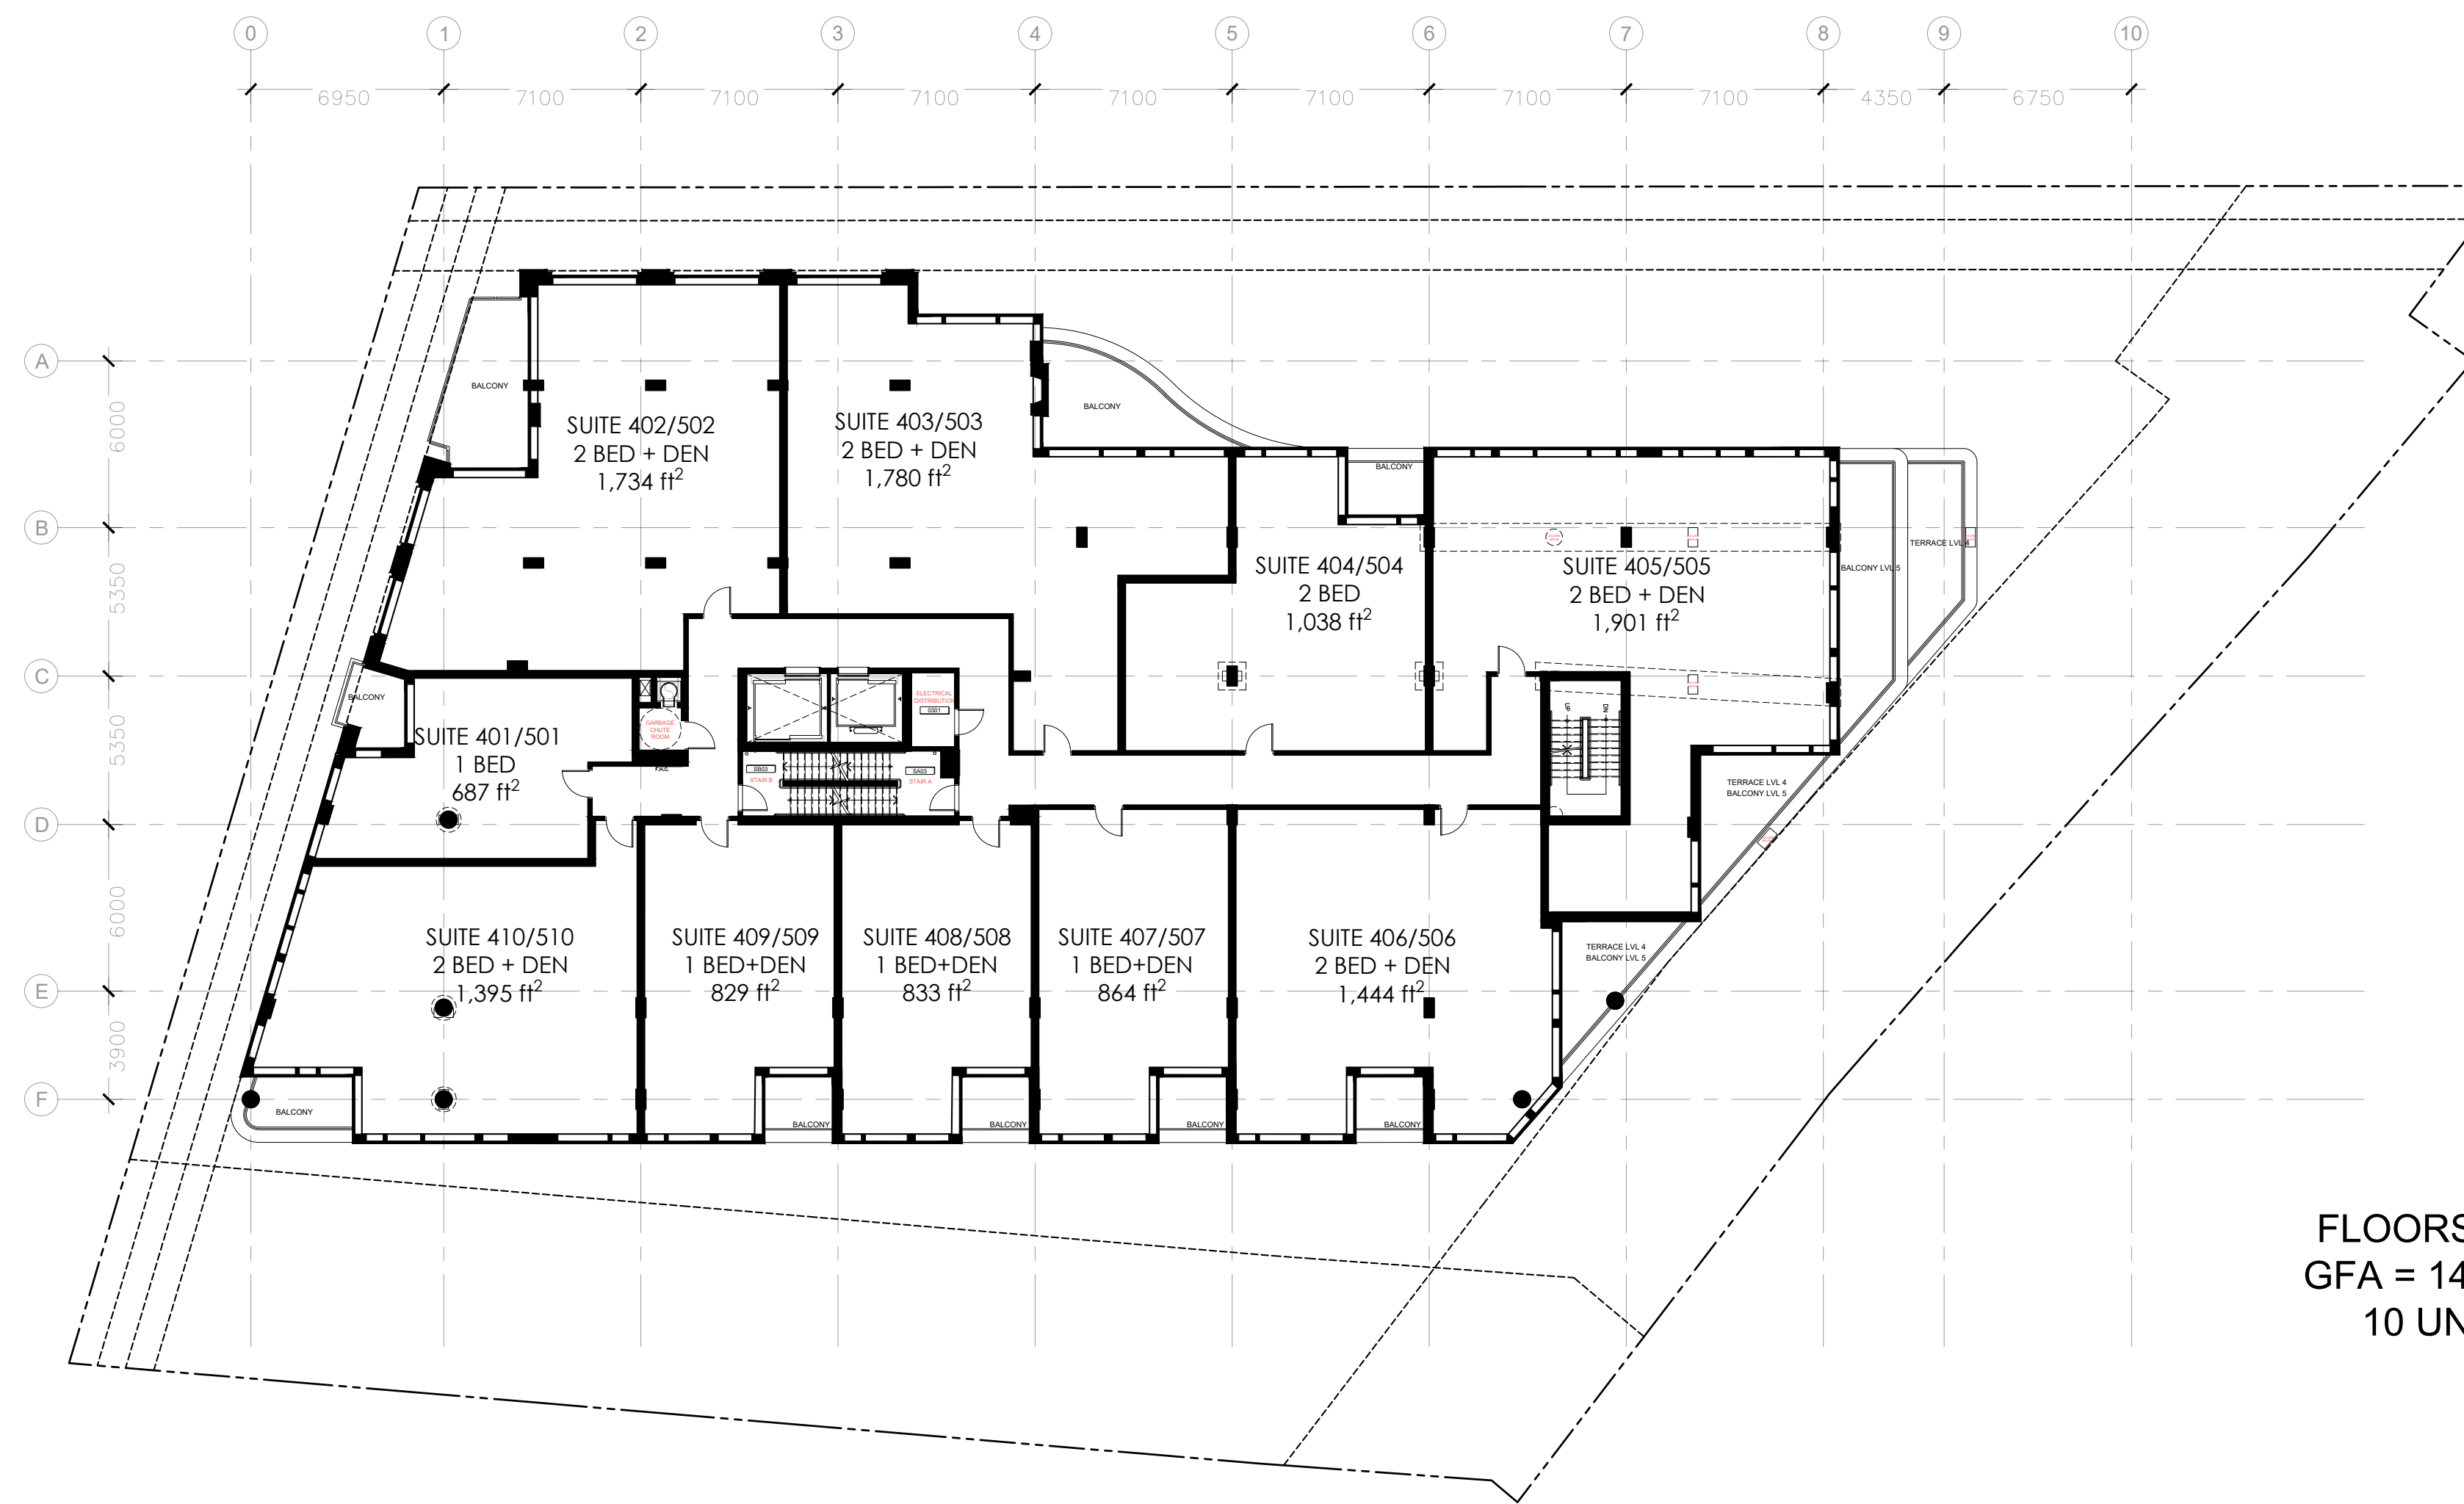

FLOORS 4 & 5
GFA = 14,107 ft²
10 UNITS

2 FLOOR PLAN LEVELS 4 & 5
A2.02 1:200

PROJECT TEAM

ARCHITECT
HOBIN ARCHITECTURE
Bobby Hobin
bhobin@hobinarc.com

David Anderson
danderson@hobinarc.com
613.238.7200 x122

OWNERSHIP
CANADIAN
NURSES
ASSOCIATION

PLANNING
JL RICHARDS
Tim F. Chadder
tchadder@jrichards.ca

Eric Fohman
efohman@jrichards.ca

CIVIL
LITHOS GROUP
Sara Karavasil
sara@lithosgroup.ca

LANDSCAPE ARCHITECT
CSW
Lisa MacDonald
macdonald@csw.ca

Sarah McInosh
mcintosh@csw.ca

TRANSPORTATION
PARSONS
Mark Baker
Mark.Baker@parsons.com

Matthew Mantle
Matthew.Mantle@parsons.com

ENVIRONMENTAL
GRADIENT WIND
Joshua Foster
joshua.foster@gradientwind.com

no.	date	revision
3	230320	RE-ISSUED FOR SPC
2	230113	RE-ISSUED FOR SPC
1	220429	ISSUED FOR SPC

It is the responsibility of the appropriate contractor to check and verify all dimensions on site and report all errors and/or omissions to the architect.

All contractors must comply with all pertinent codes and by-laws.

Do not scale drawings.

This drawing may not be used for construction until signed.

Copyright reserved.

Hobin Architecture Incorporated
63 Parnilla Street
Ottawa, Ontario
Canada K1S 3K7
T: 613-238-7200
F: 613-235-2065
E: mail@hobinarc.com
hobinarc.com



HOBIN ARCHITECTURE

PROJECT/LOCATION:
50 THE DRIVEWAY

DRAWING TITLE:
FLOOR PLANS


DRAWN BY: DA DATE: 2023-03-20 SCALE: 1:200


PROJECT: 2051

DRAWING NO.: A2-02

REVISION NO.: 00712250100


DWG 18798

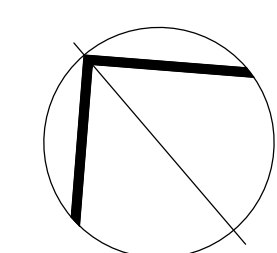

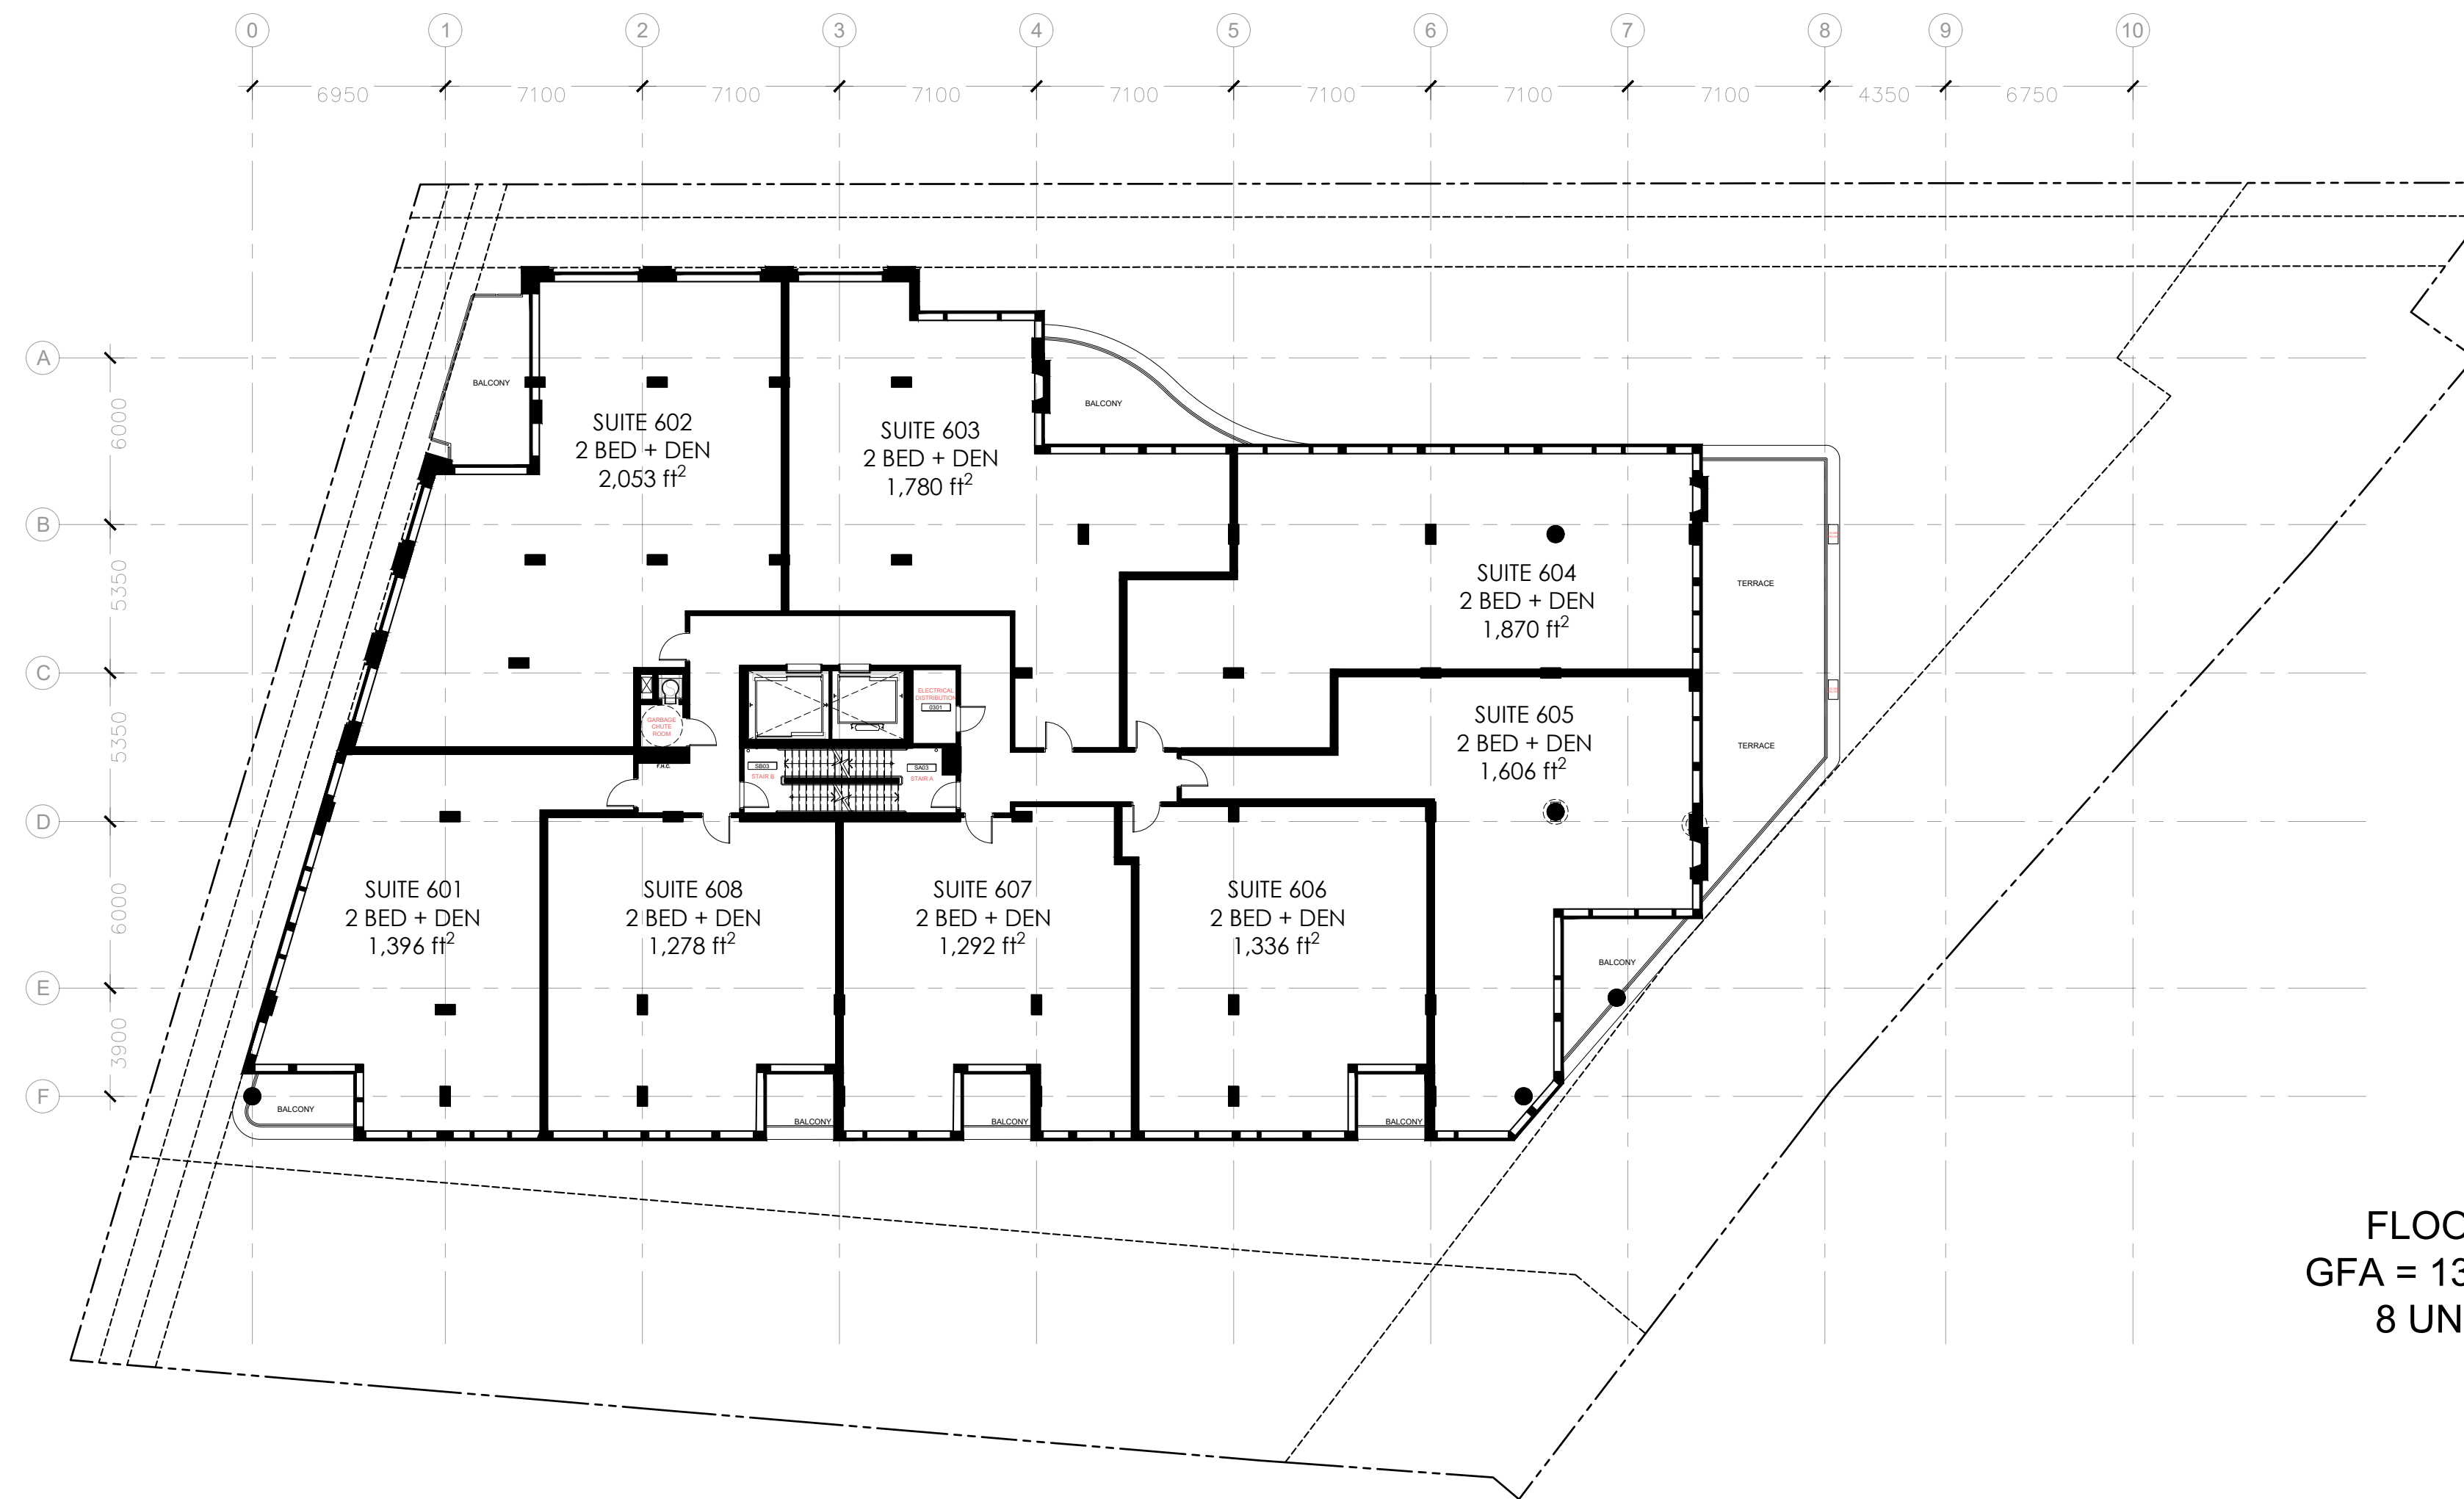

FLOOR 6
GFA = 13,712 ft²
8 UNITS

1 FLOOR PLAN LEVEL 6
A2.03 1:200

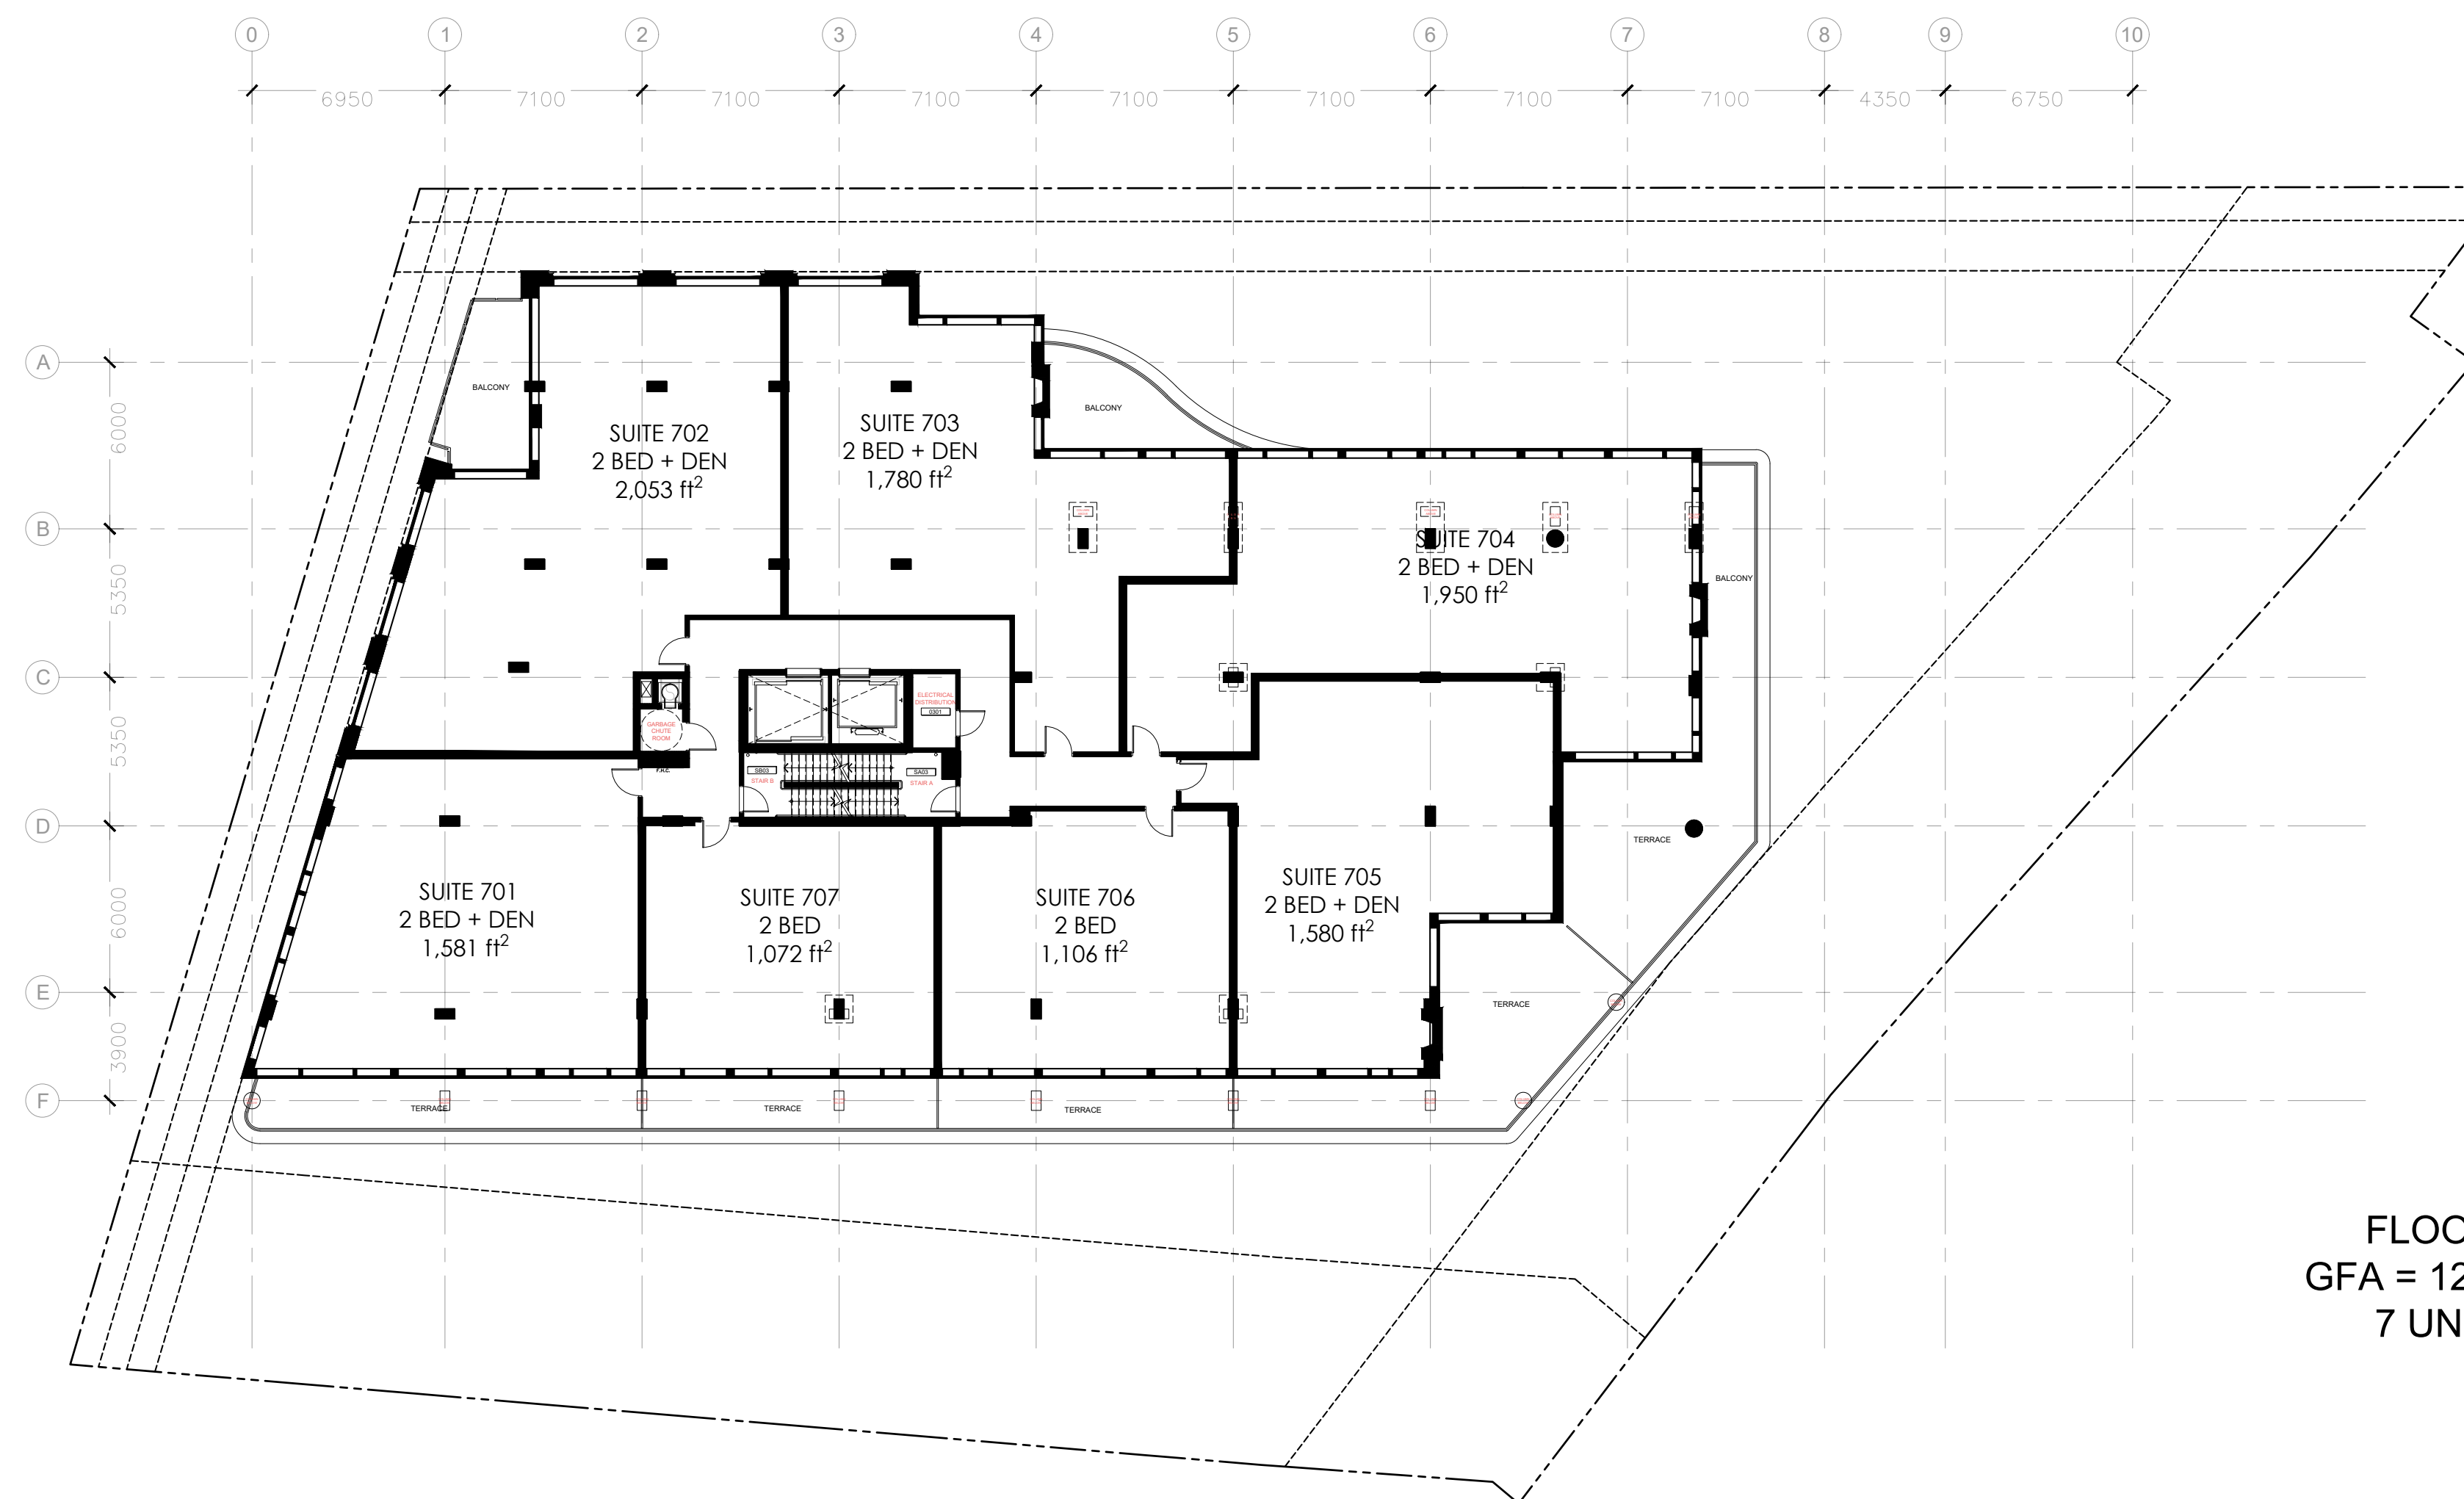

FLOOR 7
GFA = 12,220 ft²
7 UNITS

2 FLOOR PLAN LEVEL 7
A2.03 1:200

PROJECT TEAM

ARCHITECT
HOBIN ARCHITECTURE
Bobby Hobin
bhobin@hobinarc.com

David Anderson
danderson@hobinarc.com
613.238.7200 x122

OWNERSHIP
CANADIAN
NURSES
ASSOCIATION

PLANNING
JL RICHARDS
Tim F. Chadder
tchadder@jrichards.ca

Eric Fohman
efohman@jrichards.ca

CIVIL
LITHOS GROUP
Sara Karavasil
sara@lithosgroup.ca

LANDSCAPE ARCHITECT
CSW
Lisa MacDonald
lmacdonald@csw.ca

Sarah McInosh
mcinosh@csw.ca

TRANSPORTATION
PARSONS
Mark Baker
Mark.Baker@parsons.com

Matthew Mantle
Matthew.Mantle@parsons.com

ENVIRONMENTAL
GRADIENT WIND
Joshua Foster
joshua.foster@gradientwind.com

3	230320	RE-ISSUED FOR SPC
2	230113	RE-ISSUED FOR SPC
1	220429	ISSUED FOR SPC
no.	date	revision

It is the responsibility of the appropriate contractor to check and verify all dimensions on site and report all errors and/or omissions to the architect.

All contractors must comply with all pertinent codes and by-laws.

Do not scale drawings.

This drawing may not be used for construction until signed.

Copyright reserved.

Hobin Architecture Incorporated
63 Parnilla Street
Ottawa, Ontario
Canada K1S 3K7
T: 613-238-7200
F: 613-235-2065
E: email@hobinarc.com
hobinarc.com



HOBIN ARCHITECTURE

PROJECT/LOCATION:
50 THE DRIVEWAY

DRAWING TITLE:
FLOOR PLANS


DRAWN BY: DA DATE: 2023-03-20 SCALE: 1:200

PROJECT: 2051


DRAWING NO.: A2-03

REVISION NO.: 0071222-0100

DWG 18798

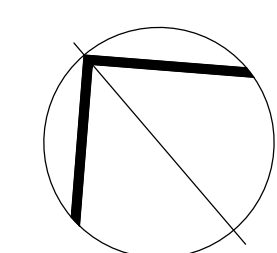


1 FLOOR PLAN LEVEL 8
A2.04 1:200

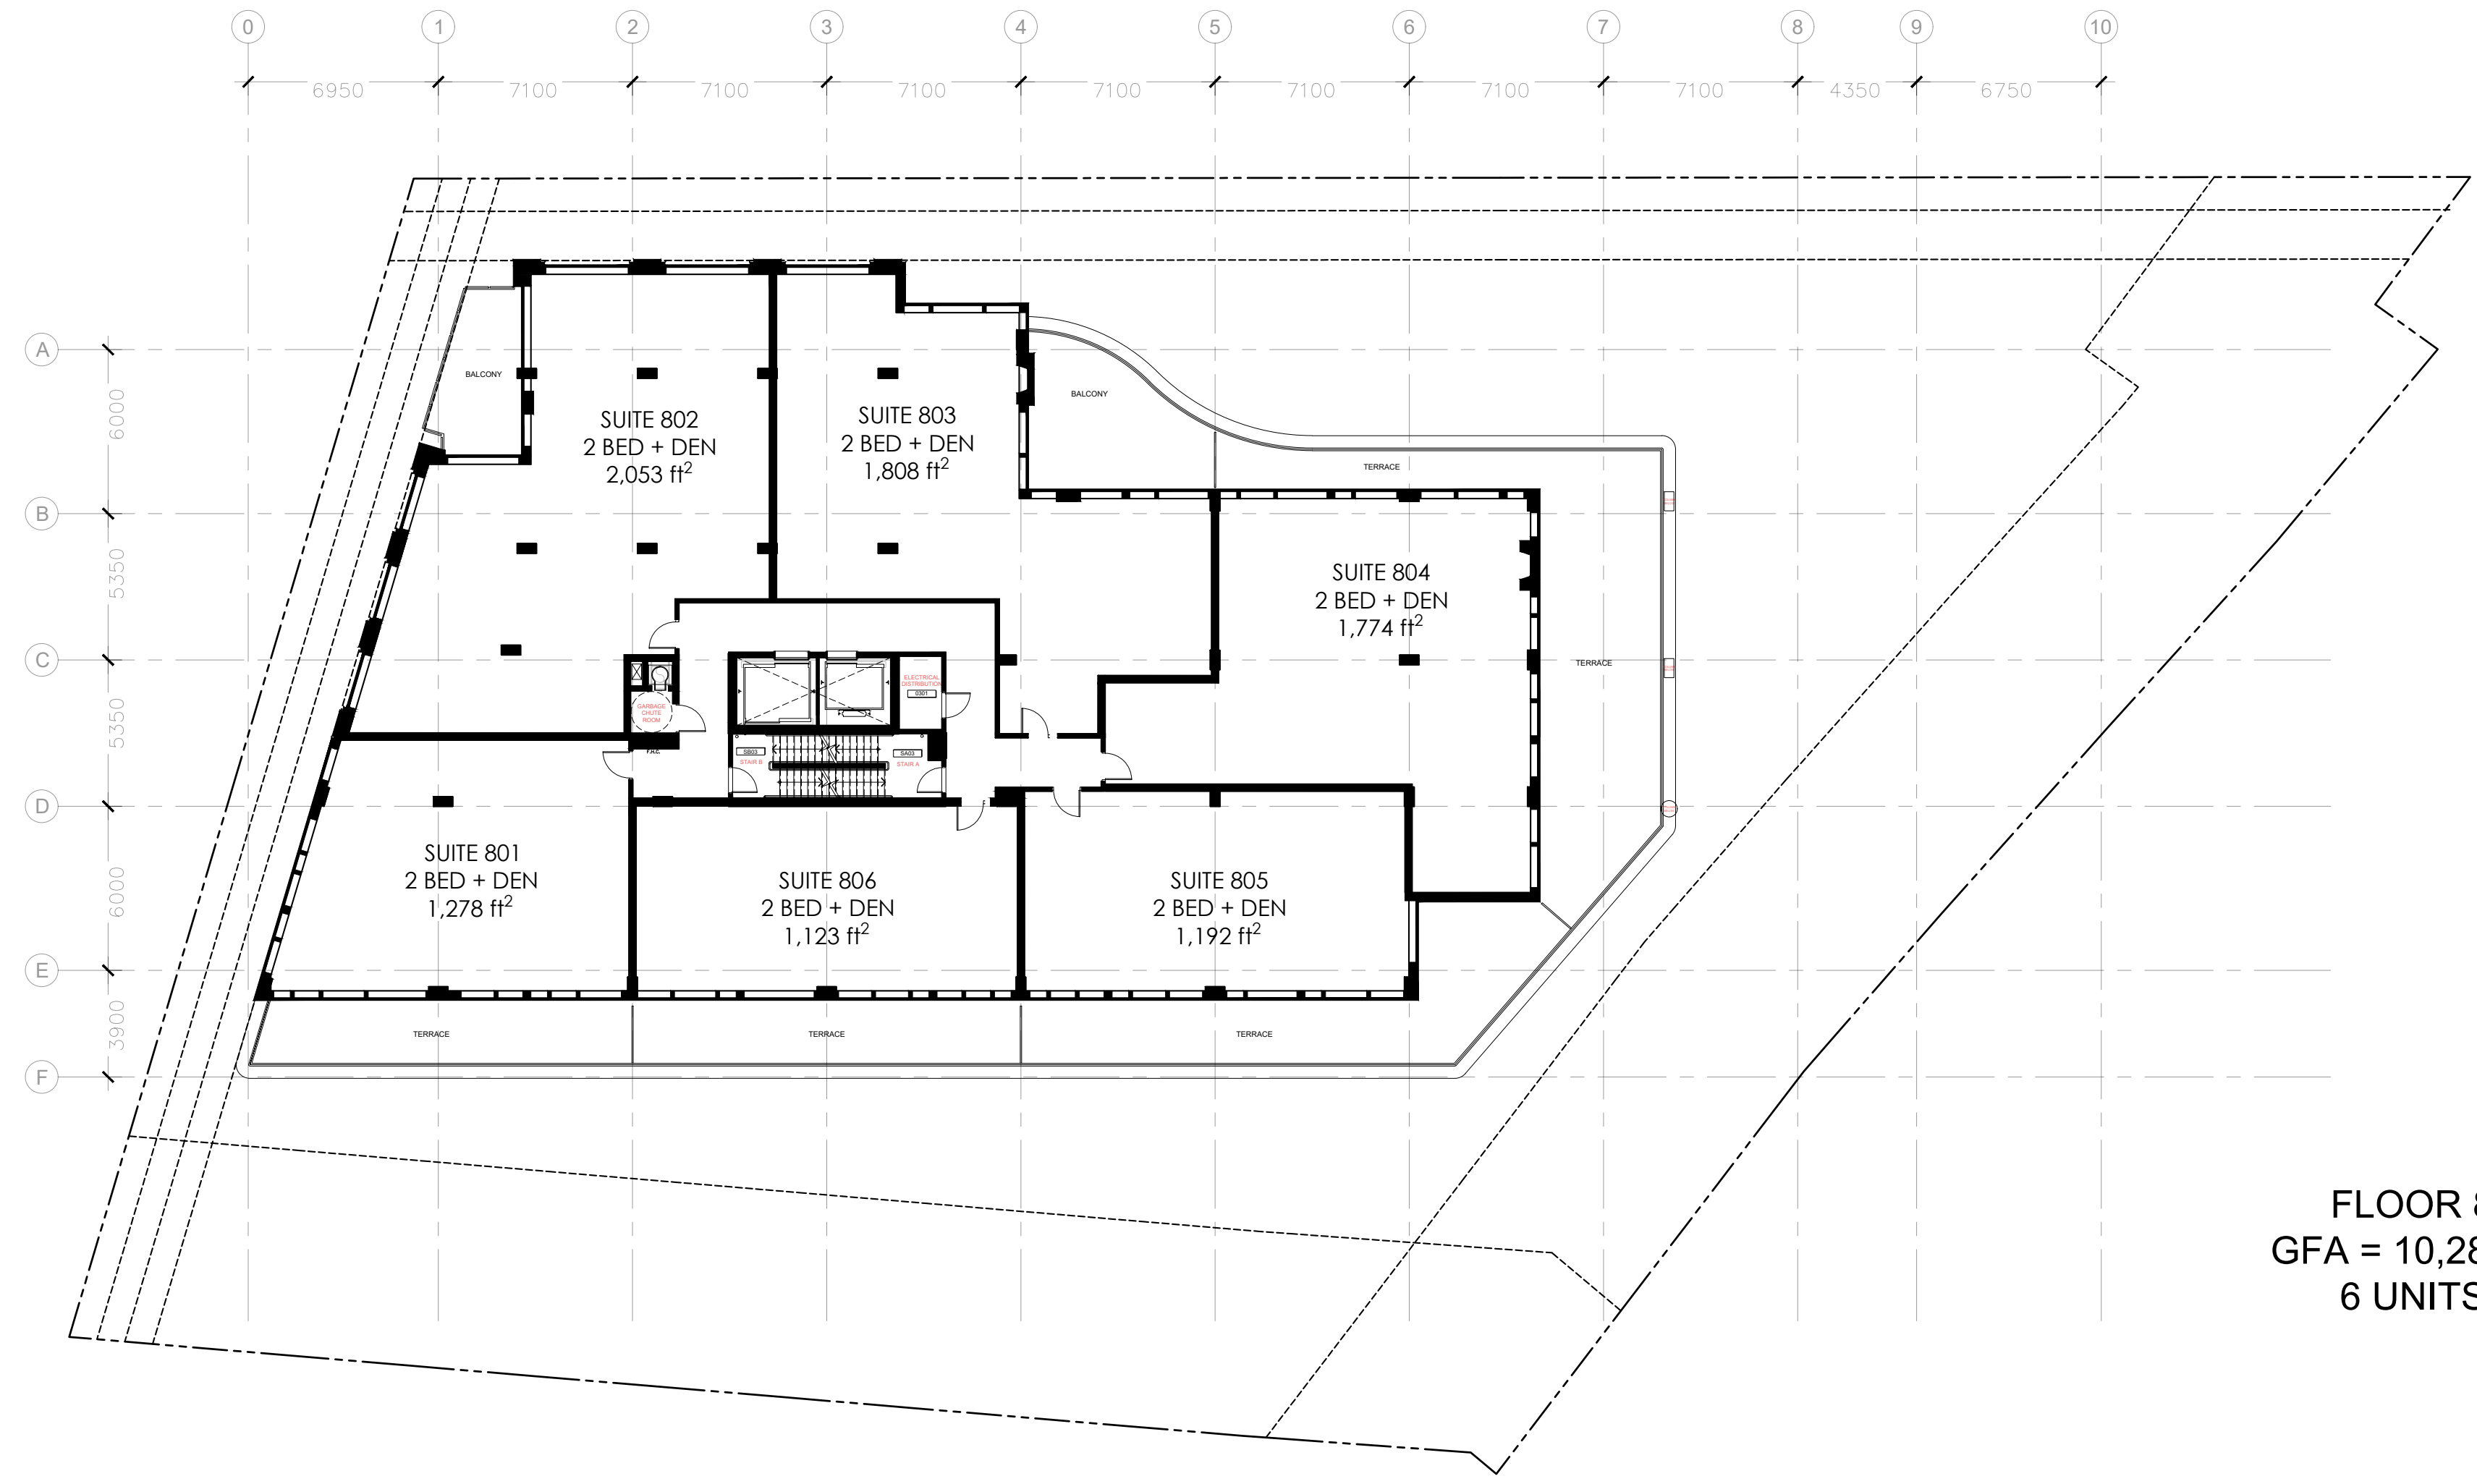

FLOOR 8
GFA = 10,288 ft²
6 UNITS

2 FLOOR PLAN LEVEL 9
A2.04 1:200

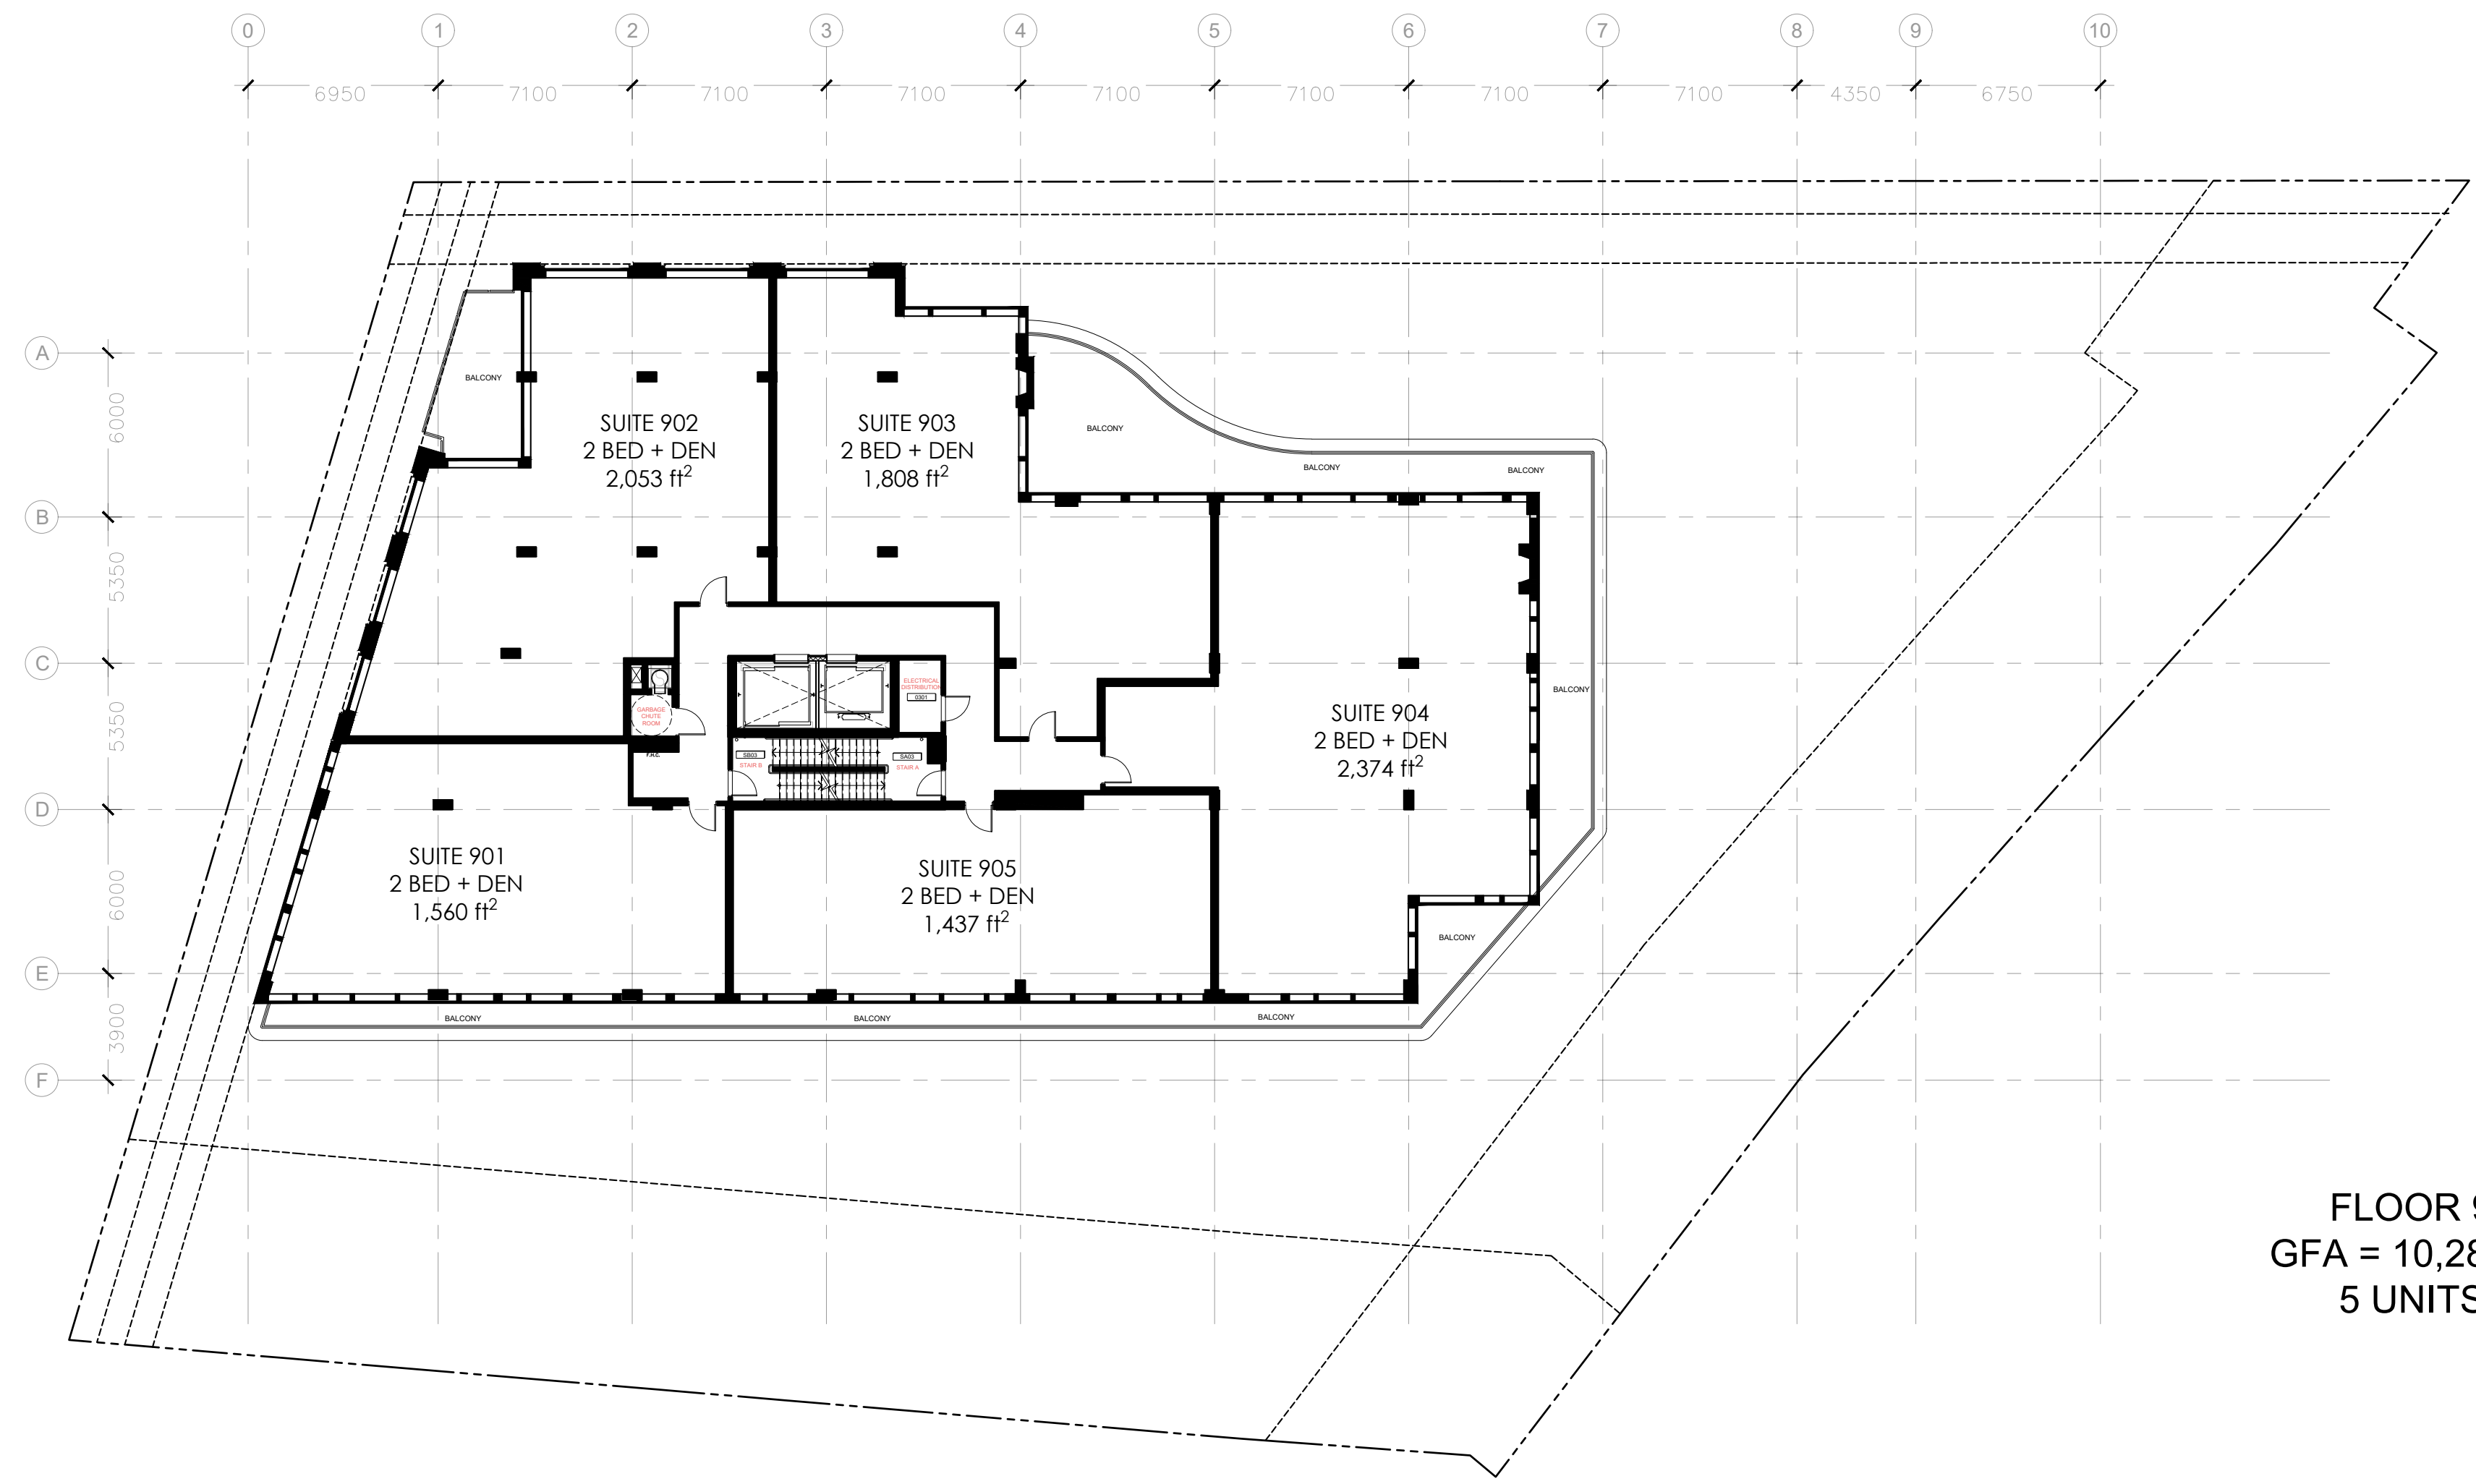

FLOOR 9
GFA = 10,288 ft²
5 UNITS

PROJECT TEAM

ARCHITECT
HOBIN ARCHITECTURE
Bobby Hobin
bhobin@hobinarc.com

David Anderson
danderson@hobinarc.com
613.238.7200 x122

OWNERSHIP
CANADIAN
NURSES
ASSOCIATION

PLANNING
J.L. RICHARDS
Tim F. Chadder
tchadder@jrichards.ca

Eric Fohman
efohman@jrichards.ca

CIVIL
LITHOS GROUP
Sara Karavasil
sara@lithosgroup.ca

LANDSCAPE ARCHITECT
CSW
Lisa MacDonald
macdonald@csw.ca

Sarah McInosh
mcintosh@csw.ca

TRANSPORTATION
PARSONS
Mark Baker
Mark.Baker@parsons.com

Matthew Mantle
Matthew.Mantle@parsons.com

ENVIRONMENTAL
GRADIENT WIND
Joshua Foster
joshua.foster@gradientwind.com

3	230320	RE-ISSUED FOR SPC
2	230113	RE-ISSUED FOR SPC
1	220429	ISSUED FOR SPC
no.	date	revision

It is the responsibility of the appropriate contractor to check and verify all dimensions on site and report all errors and/or omissions to the architect.

All contractors must comply with all pertinent codes and by-laws.

Do not scale drawings.

This drawing may not be used for construction until signed.

Copyright reserved.


Hobin Architecture Incorporated
63 Parnilla Street
Ottawa, Ontario
Canada K1S 3K7
T: 613-238-7200
F: 613-235-2065
Email: bhobin@hobinarc.com
hobinarc.com





HOBIN ARCHITECTURE

PROJECT/LOCATION:
50 THE DRIVEWAY

DRAWING TITLE:
FLOOR PLANS


DRAWN BY: DA	DATE: 2023-03-20	SCALE: 1:200
PROJECT: 2051		DRAWING NO.:
		A2-04
REVISION NO.:		

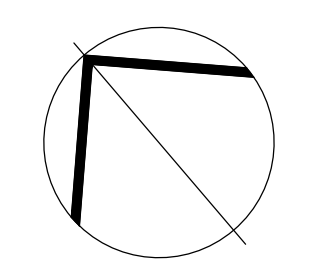

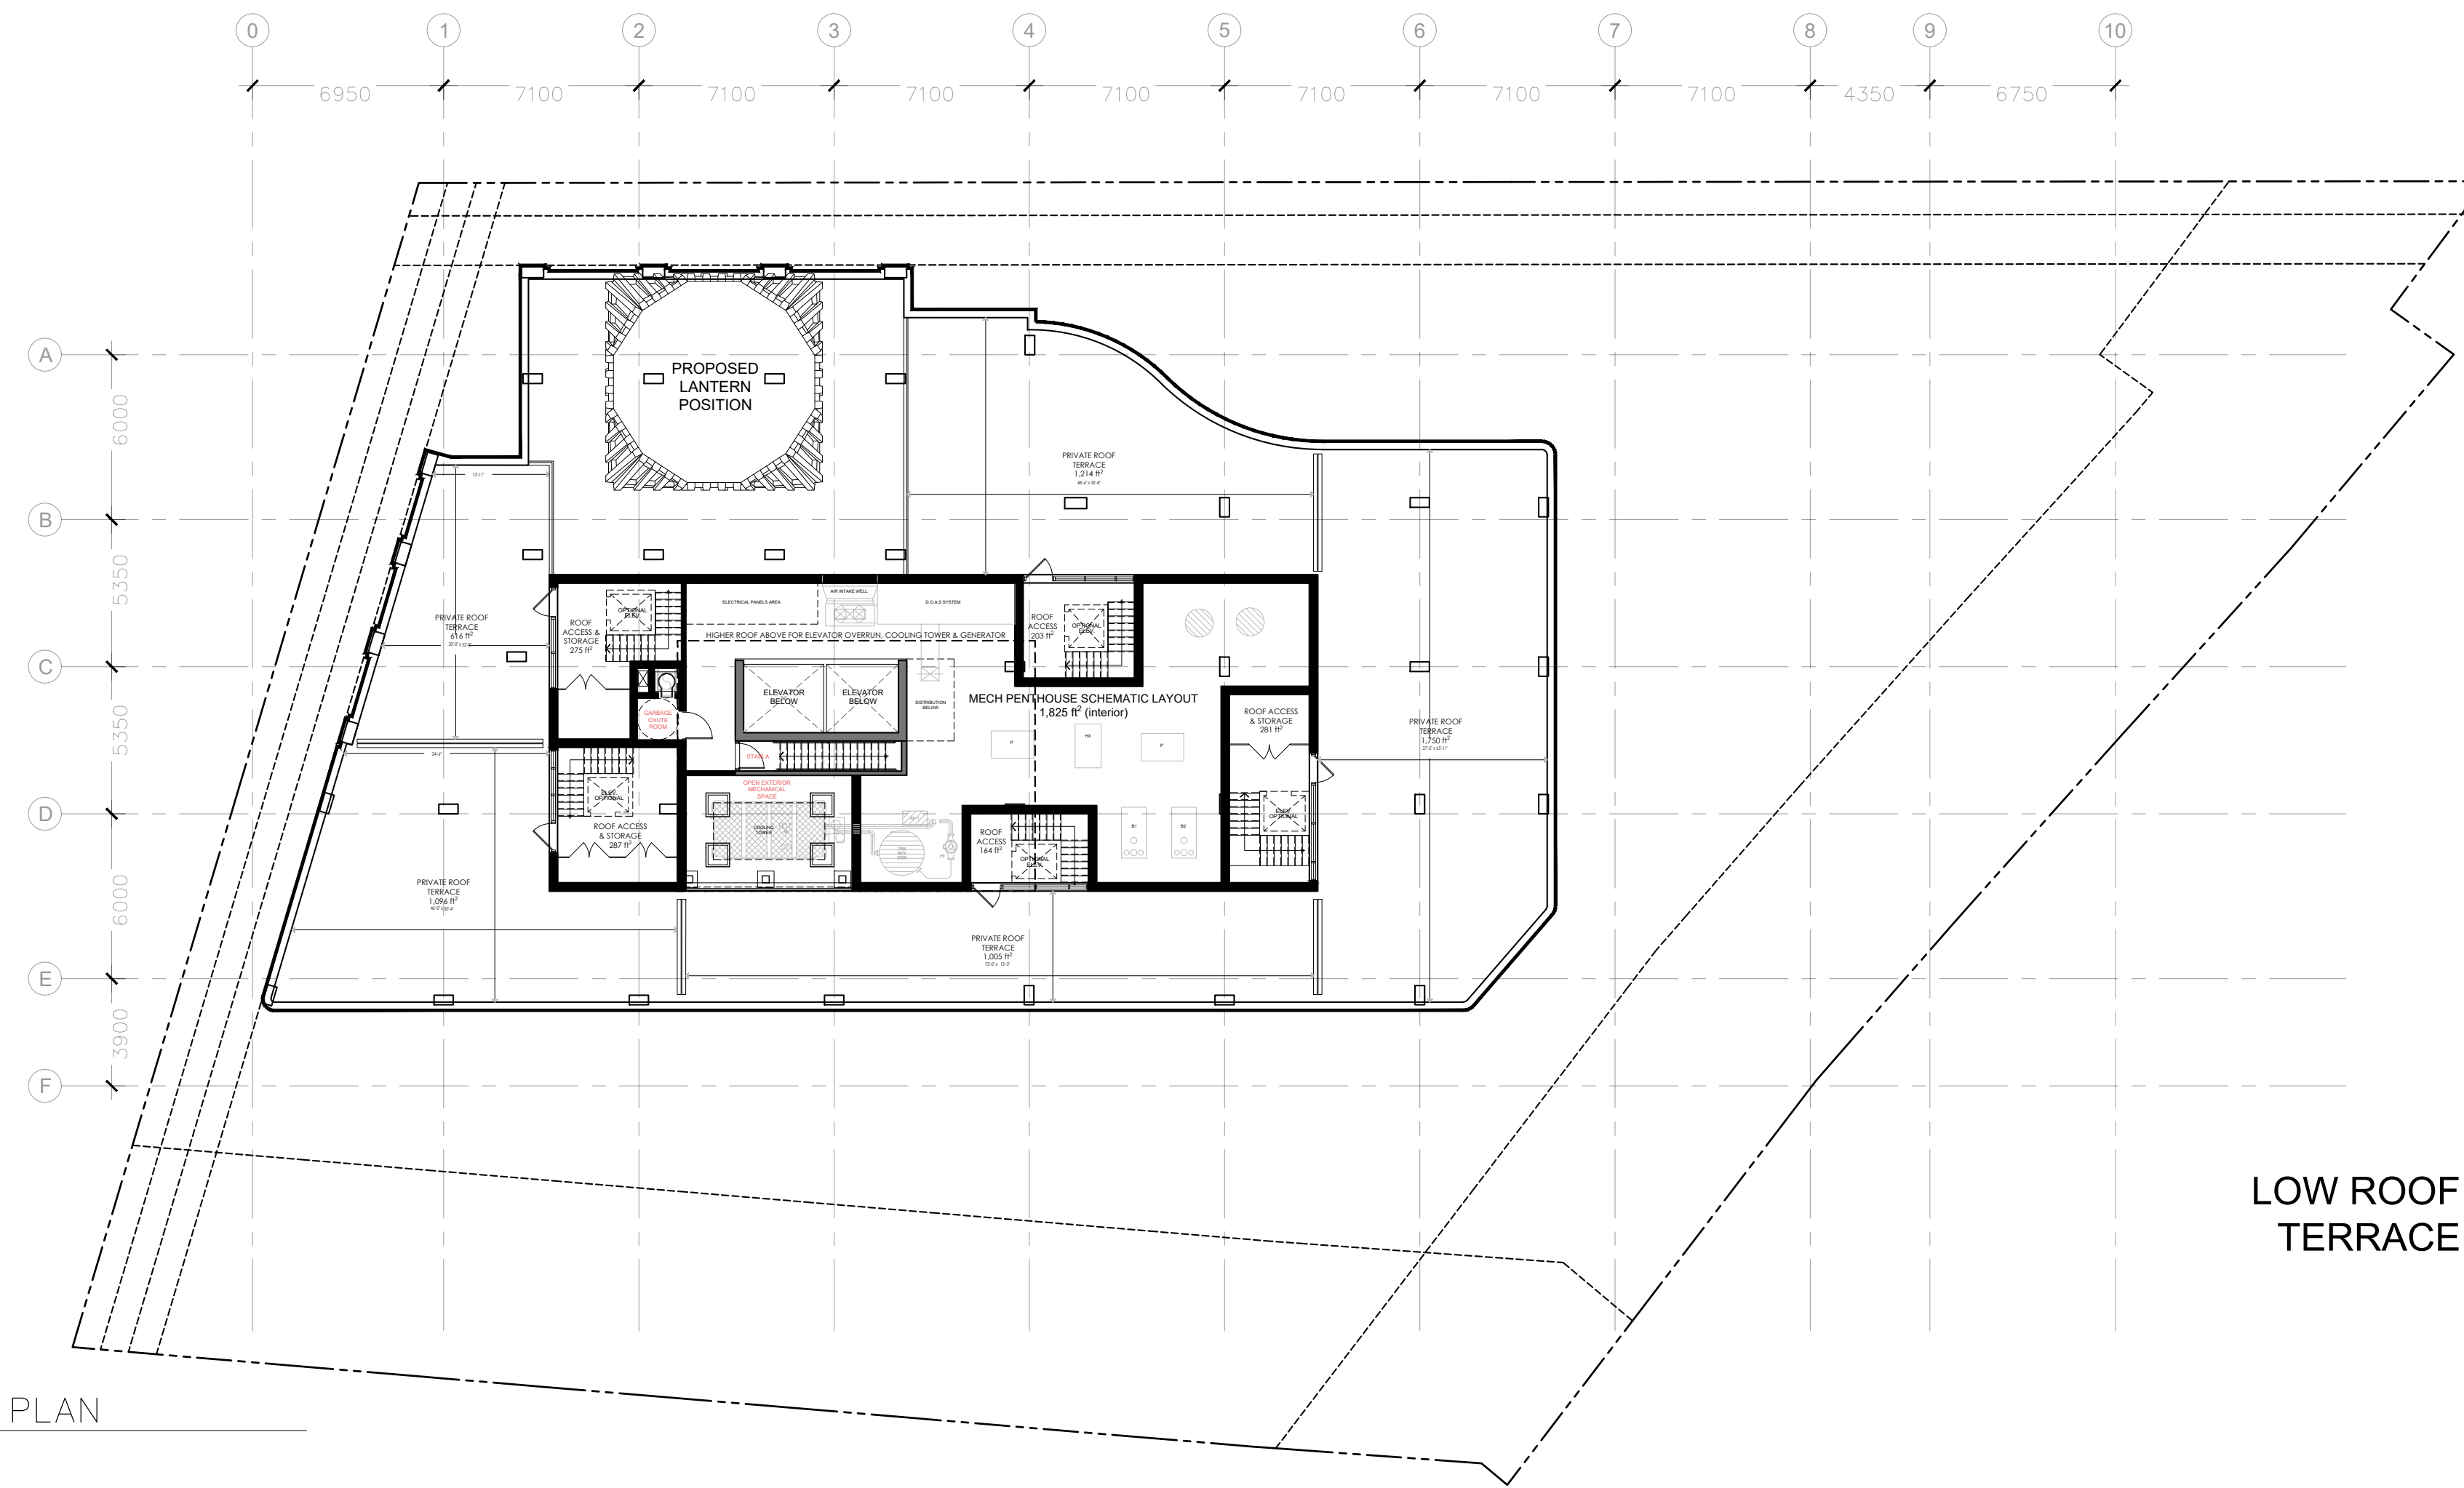


1 LOW ROOF – SCHEMATIC PLAN
A2.05 1 : 200

LOW ROOF PLAN /
TERRACE PLAN

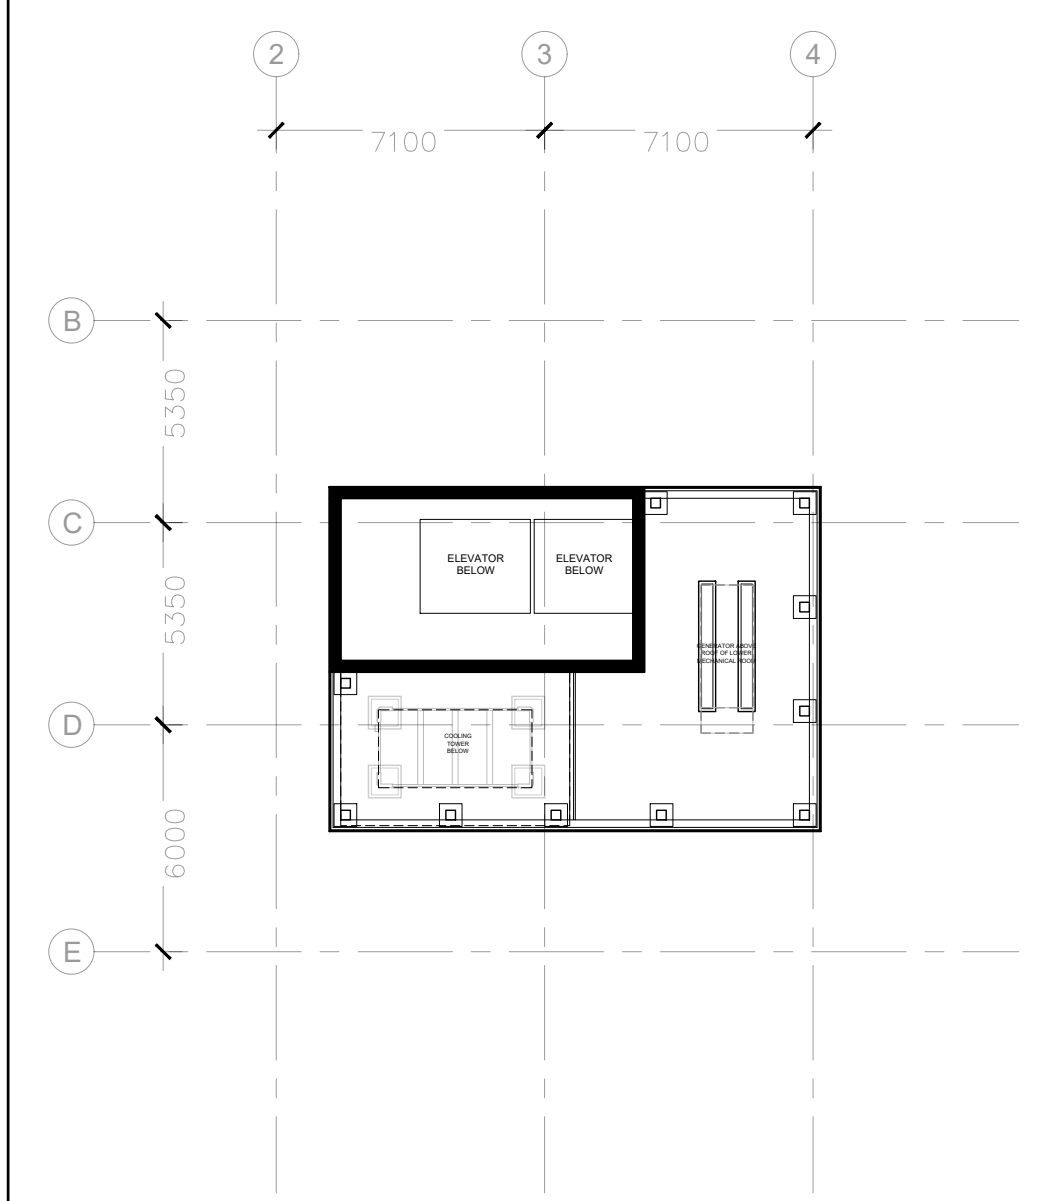

2 ELEVATOR OVERRUN
A2.05 1 : 200

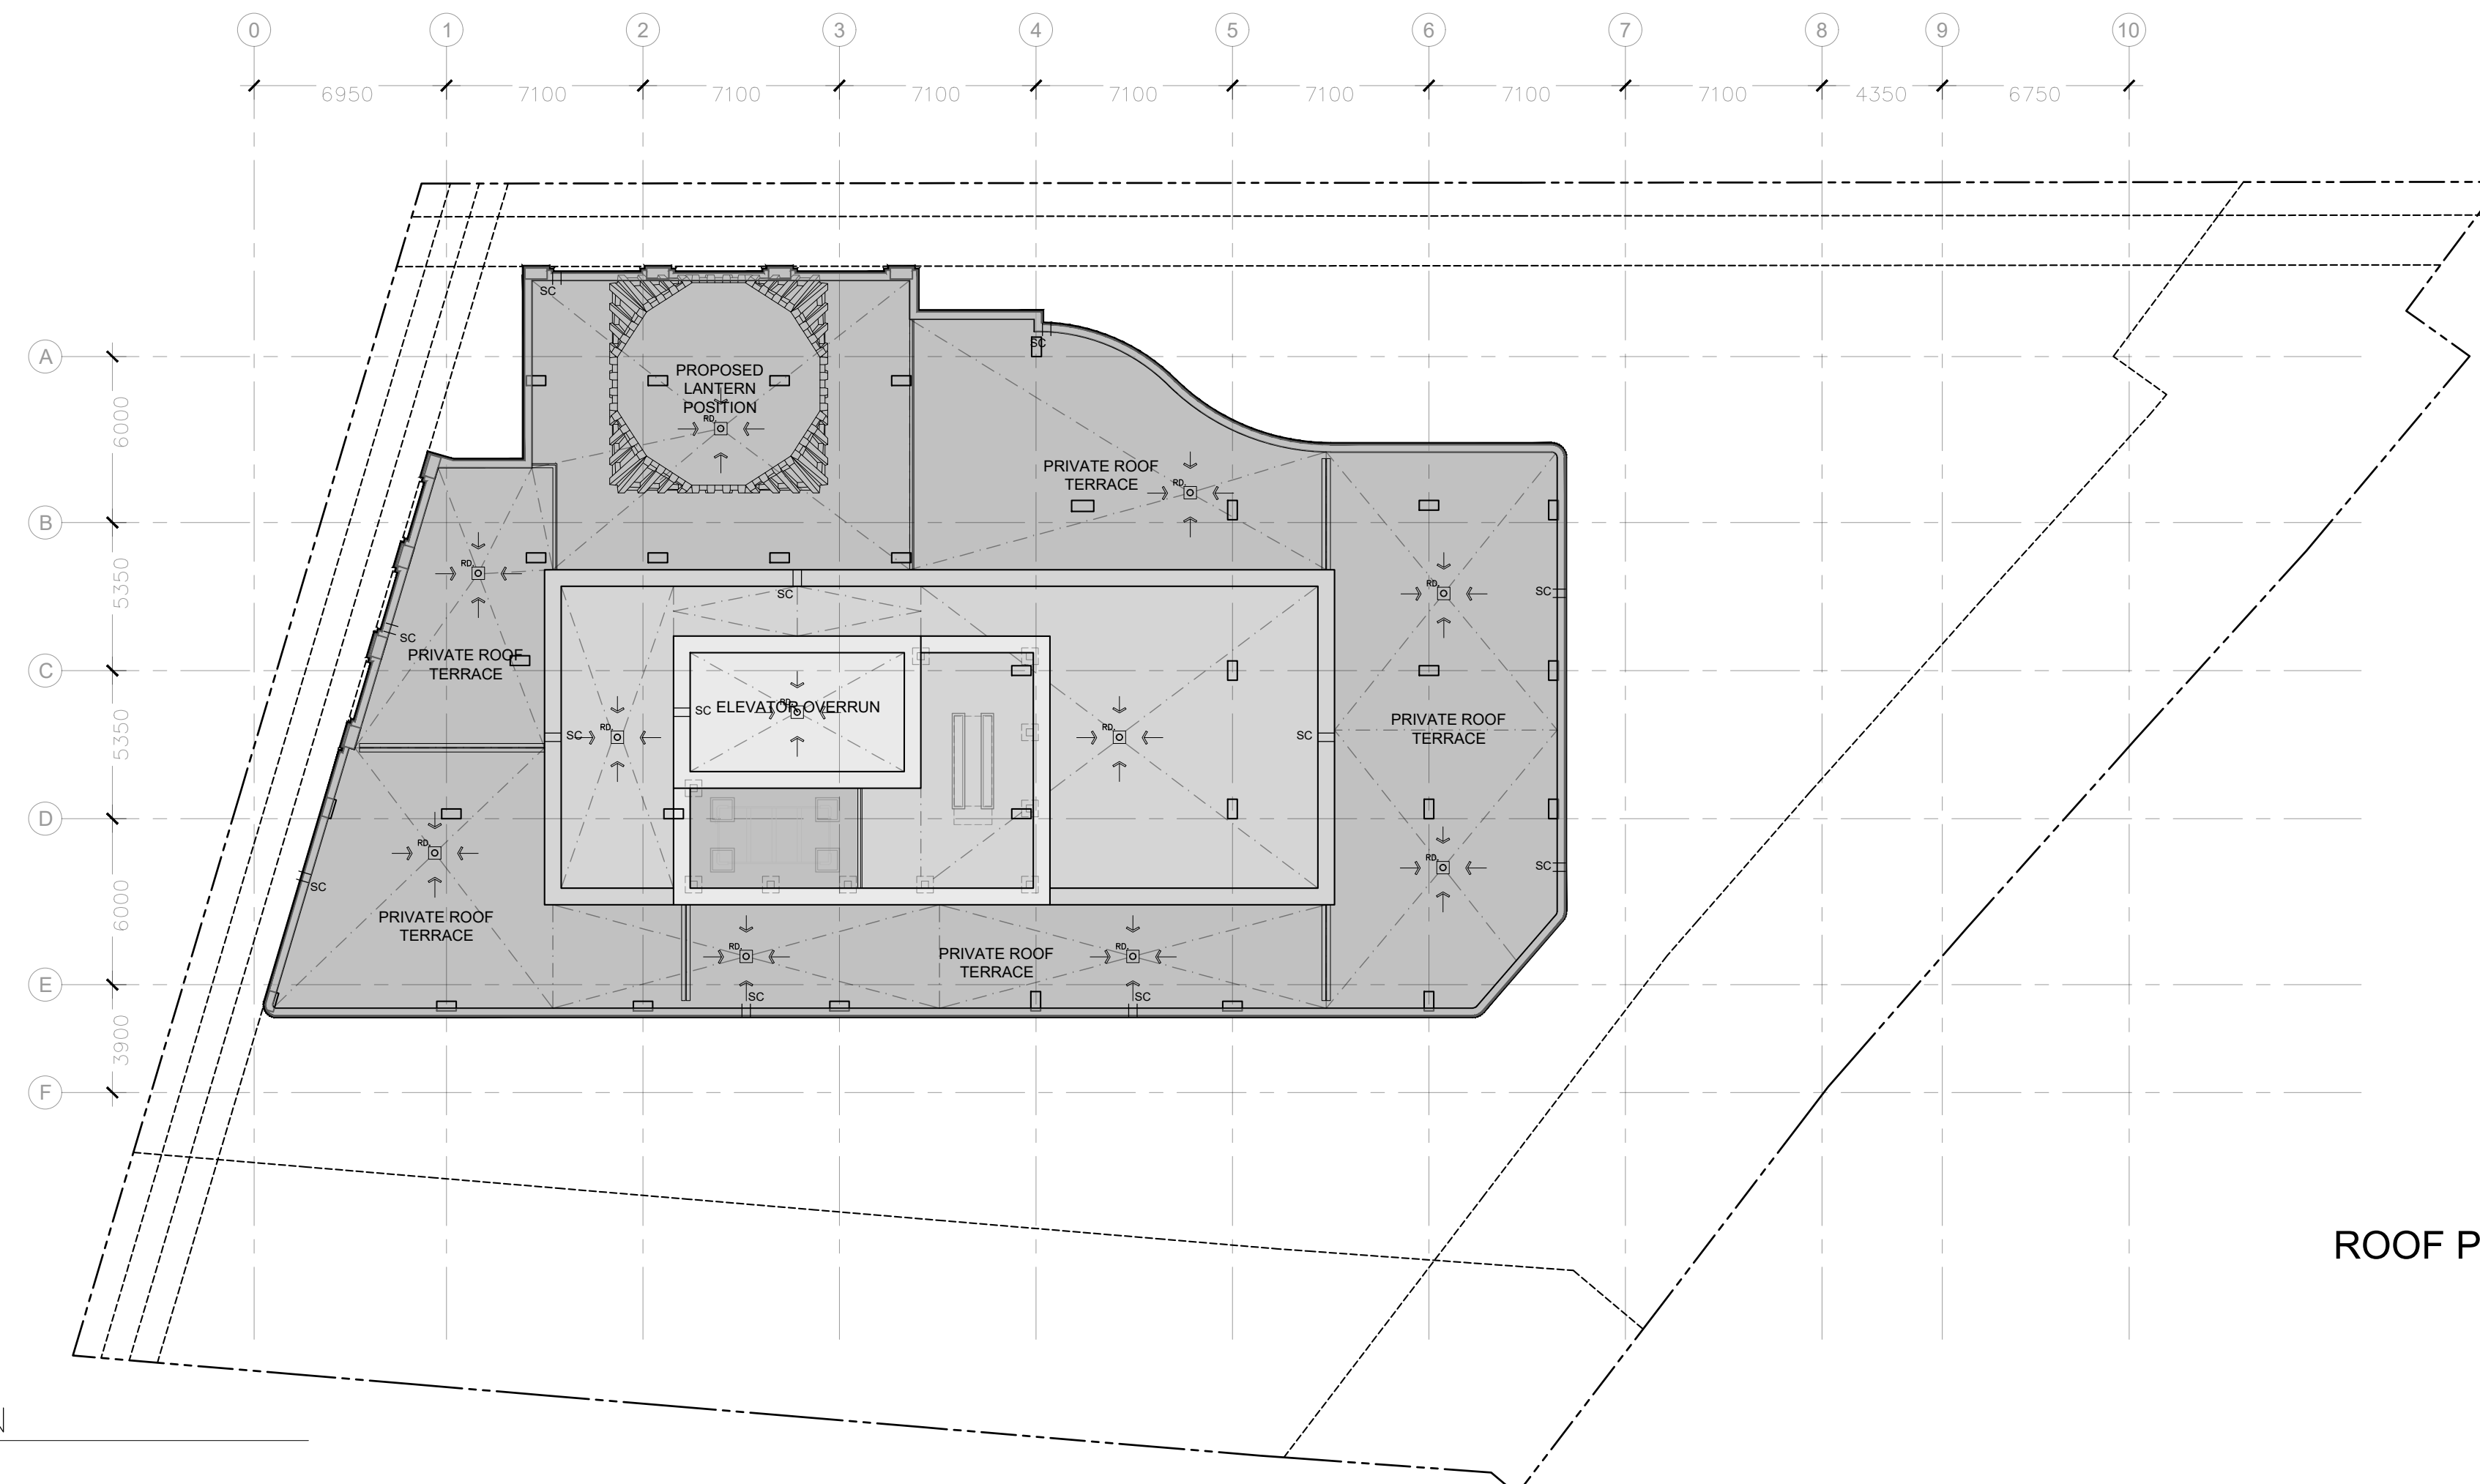

3 ROOF – SCHEMATIC PLAN
A2.05 1 : 200

ROOF PLAN

PROJECT TEAM

ARCHITECT
HOBIN ARCHITECTURE
Bobby Hobin
bhobin@hobinarc.com

David Anderson
danderson@hobinarc.com
613.238.7200 x122

OWNERSHIP
CANADIAN
NURSES
ASSOCIATION

PLANNING
JL RICHARDS
Tim F. Chadder
tchadder@jrichards.ca

Eric Fohan
efohan@jrichards.ca

CIVIL
LITHOS GROUP
Sara Karavasil
sara@lithosgroup.ca

LANDSCAPE ARCHITECT
CSW
Lisa MacDonald
macdonald@csw.ca

Sarah McInosh
mcinosh@csw.ca

TRANSPORTATION
PARSONS
Mark Baker
Mark.Baker@parsons.com

Matthew Mantle
Matthew.Mantle@parsons.com

ENVIRONMENTAL
GRADIENT WIND
Joshua Foster
joshua.foster@gradientwind.com

no.	date	revision
3	230320	RE-ISSUED FOR SPC
2	230113	RE-ISSUED FOR SPC
1	220429	ISSUED FOR SPC

It is the responsibility of the appropriate contractor to check and verify all dimensions on site and report all errors and/or omissions to the architect.

All contractors must comply with all pertinent codes and by-laws.

Do not scale drawings.

This drawing may not be used for construction until signed.

Copyright reserved.

Hobin Architecture Incorporated
63 Pamela Street
Ottawa, Ontario
Canada K1S 3K7
T: 613-238-7200
F: 613-235-2065
Email: bhobin@hobinarc.com
hobinarc.com




HOBIN ARCHITECTURE

PROJECT/LOCATION:
50 THE DRIVEWAY

DRAWING TITLE:
FLOOR PLANS

DRAWN BY: DA	DATE: 2023-03-20	SCALE: 1:200
PROJECT: 2051		DRAWING NO.:
DRAWING NO.:		A2-05
REVISION NO.:		



0071225-0100
DWG 18798