



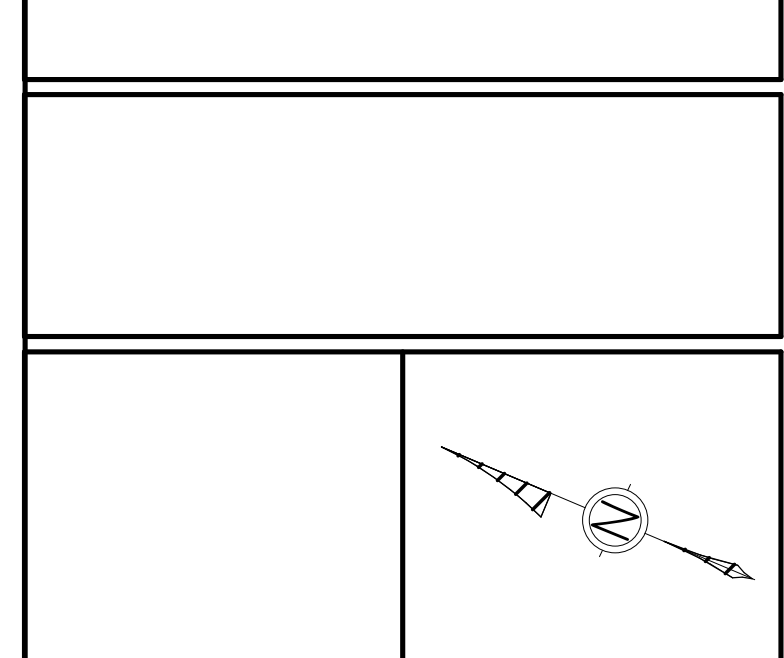

STACK BIKE 354 units  
 HORIZONTAL BIKE 36 units  
 TOTAL NUMBER OF BIKES = 390

**2 BASEMENT - WEST WING**  
 1 : 100

STUDIO	16
STUDIO B.F.	0
ONE BEDROOM	0
ONE BEDROOM B.F.	1
TWO BEDROOM	2
TWO BEDROOM B.F.	0
3 BEDROOM	1
3 BEDROOM B.F.	0
<b>TOTAL</b>	<b>20</b>

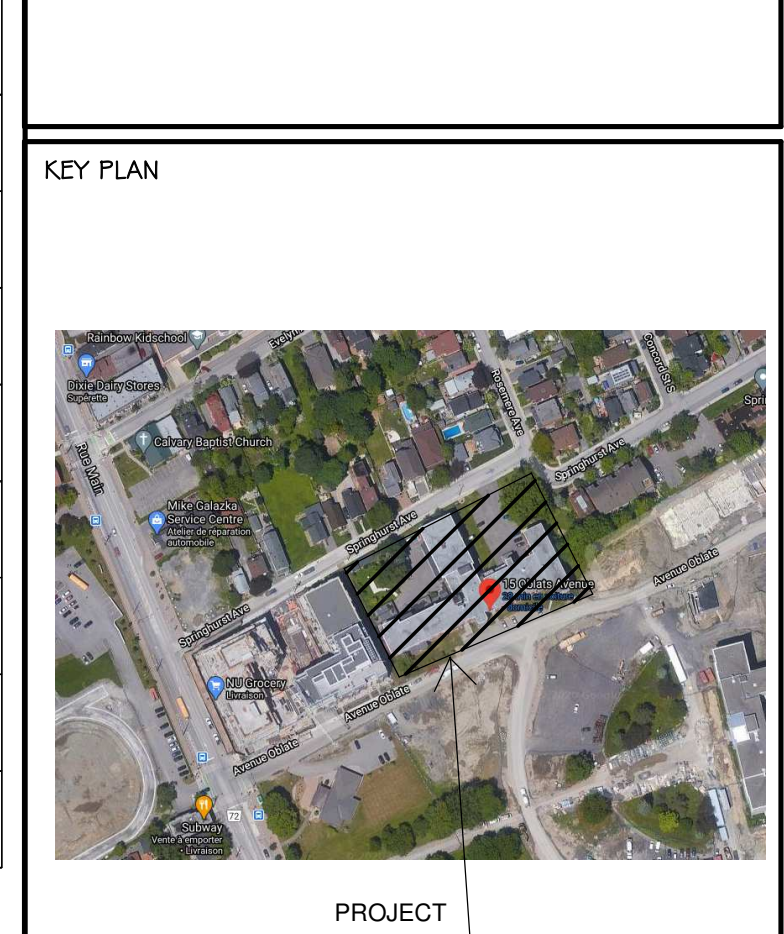

ALL CONTRACTORS TO VERIFY ALL DIMENSIONS ON SITE AND TO REPORT ALL ERRORS AND/OR OMISSIONS TO THE ARCHITECT.  
 ALL CONTRACTORS MUST COMPLY WITH ALL CODES AND BYLAWS AND OTHER AUTHORITIES HAVING JURISDICTION OVER THE WORK.  
 DO NOT SCALE DRAWINGS.  
 THIS DRAWING MAY NOT BE USED FOR CONSTRUCTION UNTIL SIGNED BY THE ARCHITECT.  
 COPYRIGHT RESERVED.

#	Description	Date
1	ISSUED FOR REVIEW	2022-02-15

Forum/SLP 15 Oblats Limited Partnership  
**Forum**

SMART LIVING PROPERTIES

ARCHITECT OF RECORD:  
**WOODMAN ARCHITECT ASSOCIATES LTD.**

PLANNERS:  
**FOTENN**  
 FOTENN PLANNING + DESIGN

CONSULTANTS:  
 SURVEY: ANNIS, O'SULLIVAN, VOLLEBEKK LTD.  
 STRUCTURAL: D+M STRUCTURAL INC.  
 MECHANICAL: JAIN SUSTAINABILITY CONSULTANTS  
 CIVIL: WSP  
 ELECTRICAL: JAIN SUSTAINABILITY CONSULTANTS  
 LANDSCAPING: JAMES R. LENNOX & ASSOCIATES LTD.


PROJECT  
**15 OBLATS AVE, OTTAWA**

DRAWING:  
**BASEMENT**


DATE: 2023-03-29 12:31:53 PM  
 SCALE: 1 : 100  
 DRAWN BY: A.D. - M.M. - A.S.  
 REVIEWED BY: WOODMAN - L.W.  
 JOB NO.: 2019  
 DRAWING NO.:  
**A100**



STUDIO	46
ONE BEDROOM B.F.	2
ONE BEDROOM	1
ONE BEDROOM B.F.	0
TWO BEDROOM	7
TWO BEDROOM B.F.	2
3 BEDROOM	1
3 BEDROOM B.F.	1
TOTAL	60

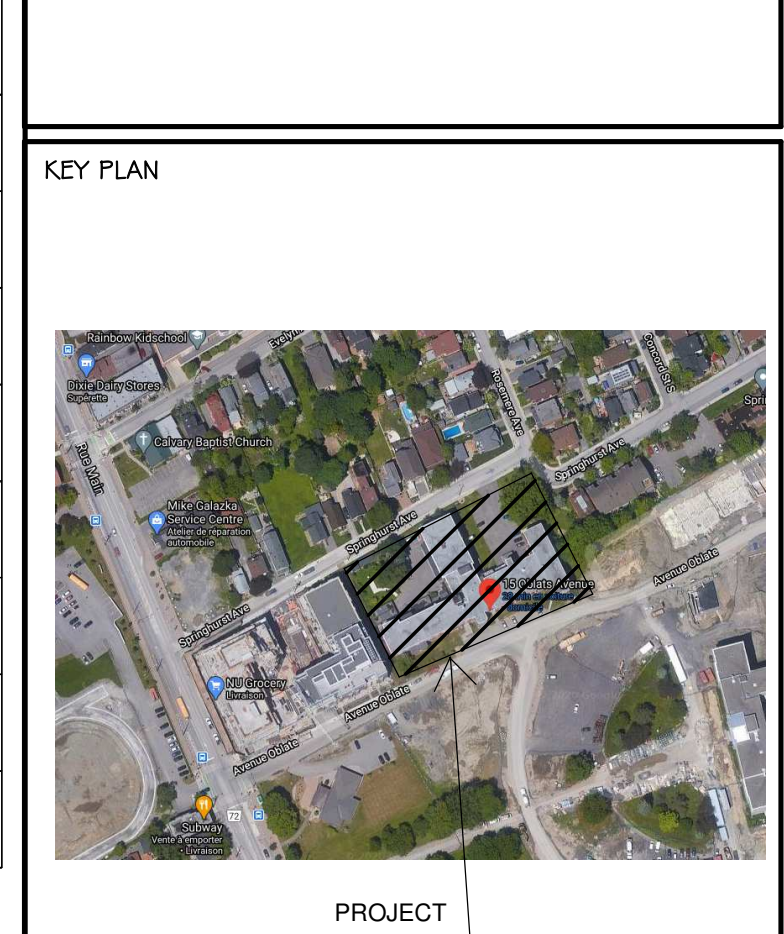


PROJECT

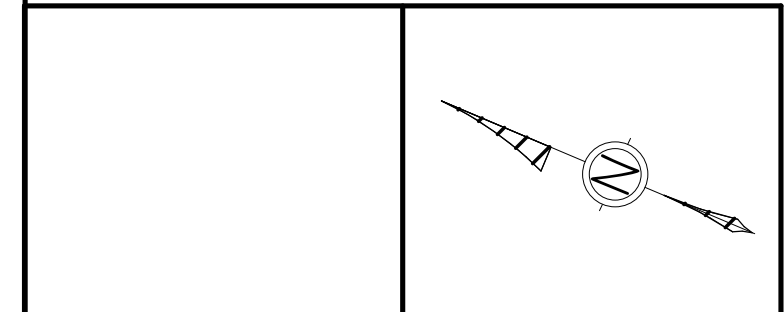

ALL CONTRACTORS TO VERIFY ALL DIMENSIONS ON SITE AND TO REPORT ALL ERRORS AND/OR OMISSIONS TO THE ARCHITECT.  
 ALL CONTRACTORS MUST COMPLY WITH ALL CODES AND BYLAWS AND OTHER AUTHORITIES HAVING JURISDICTION OVER THE WORK.  
 DO NOT SCALE DRAWINGS.  
 THIS DRAWING MAY NOT BE USED FOR CONSTRUCTION UNLESS SIGNED BY THE ARCHITECT.  
 COPYRIGHT RESERVED.

#	Description	Date
1	ISSUED FOR REVIEW	2022-02-15
2	ISSUED FOR REVIEW	2022-03-28

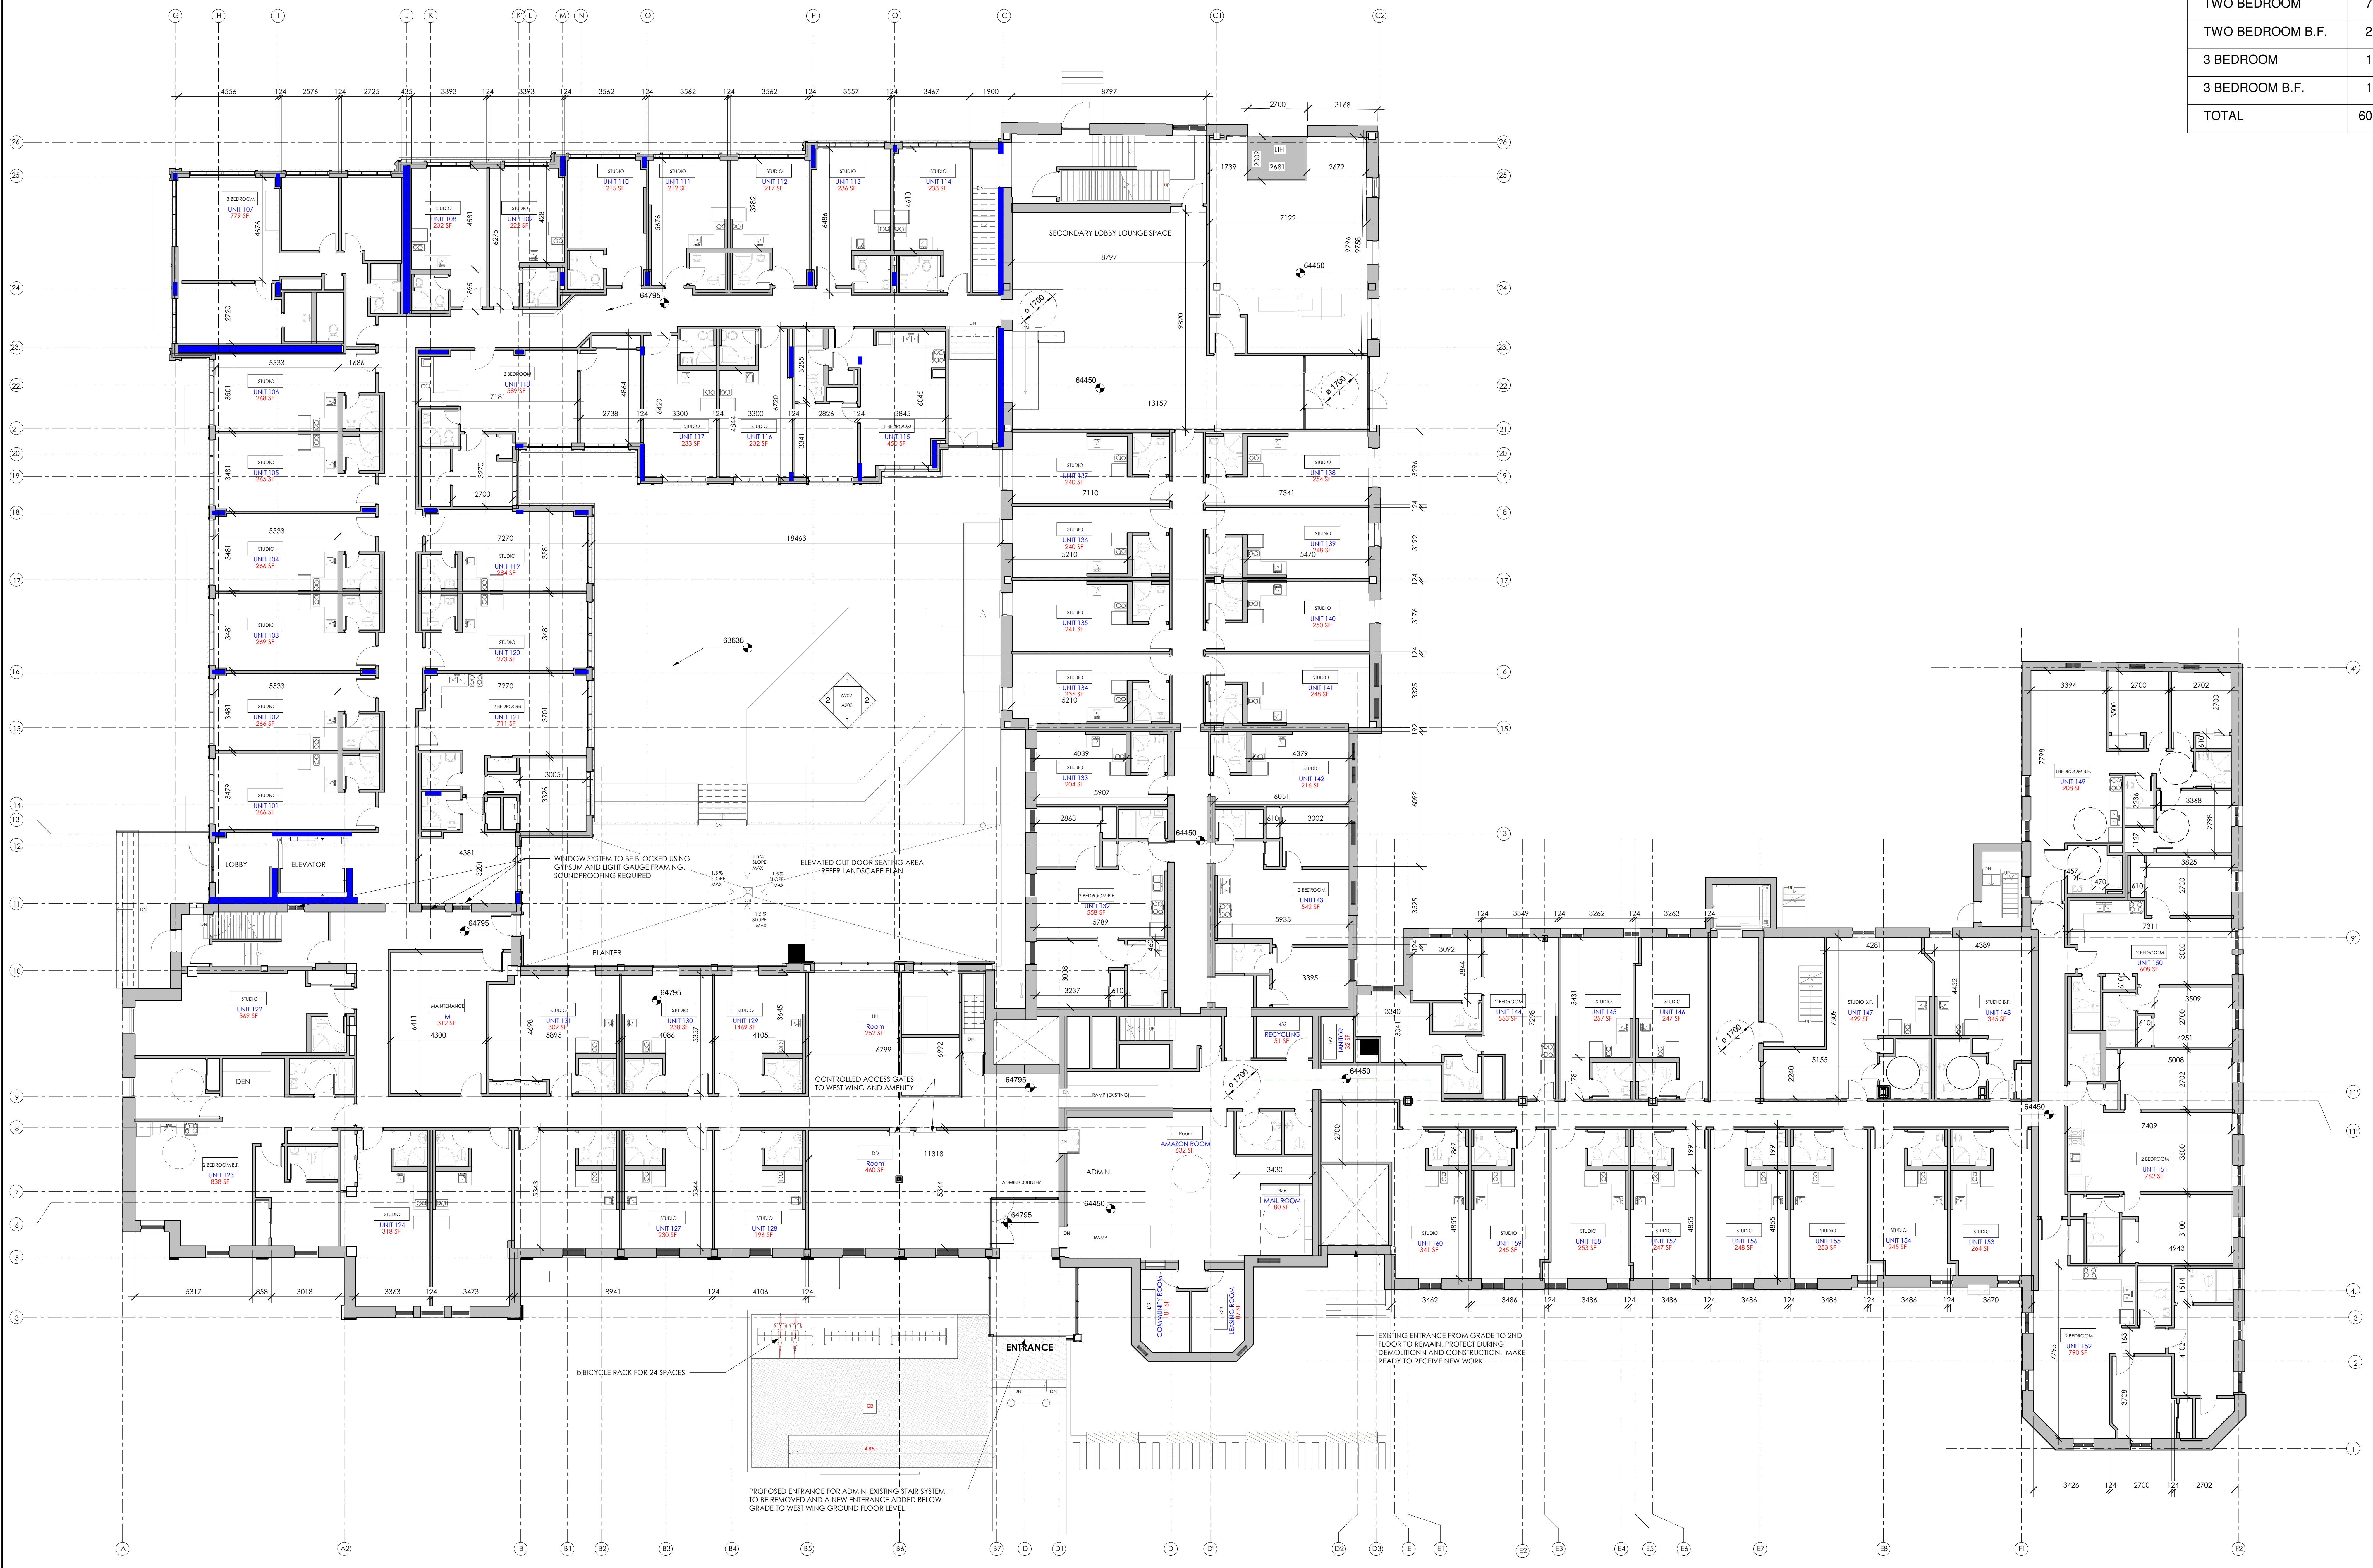

1 GROUND FLOOR  
1:100

Forum/SLP 15 Oblats Limited Partnership  
**Forum**

SMART LIVING PROPERTIES

ARCHITECT OF RECORD:  
**WOODMAN ARCHITECT ASSOCIATES LTD.**

PLANNERS:  
**FOTENN**  
 FOTENN PLANNING + DESIGN

CONSULTANTS:  
 SURVEY: ANNIS, O'SULLIVAN, VOLLEBEKK LTD.  
 STRUCTURAL: D+M STRUCTURAL INC.  
 MECHANICAL: JAIN SUSTAINABILITY CONSULTANTS  
 CIVIL: WSP  
 ELECTRICAL: JAIN SUSTAINABILITY CONSULTANTS  
 LANDSCAPING: JAMES R. LENNOX & ASSOCIATES LTD.

PROJECT  
**15 OBLATS AVE, OTTAWA**



DRAWING:  
**GROUND FLOOR**

DATE	2023-03-29 12:32:13 PM	JOB NO.	2019
SCALE	1:100	DRAWING NO.	
DRAWN BY	A.D. - M.M. - A.S.		
REVIEWED BY	R. WOODMAN - L.W.		

A101



STUDIO	46
STUDIO B.F.	2
ONE BEDROOM	2
ONE BEDROOM B.F.	1
TWO BEDROOM	11
TWO BEDROOM B.F.	2
3 BEDROOM	2
3 BEDROOM B.F.	1
TOTAL	67

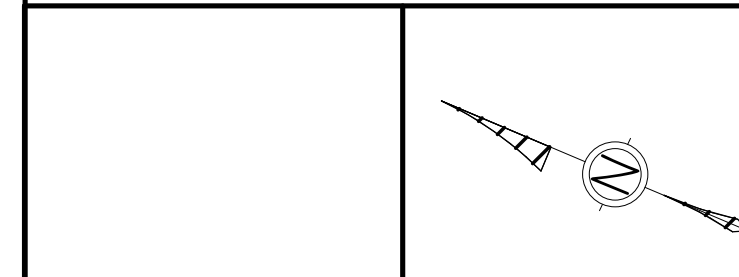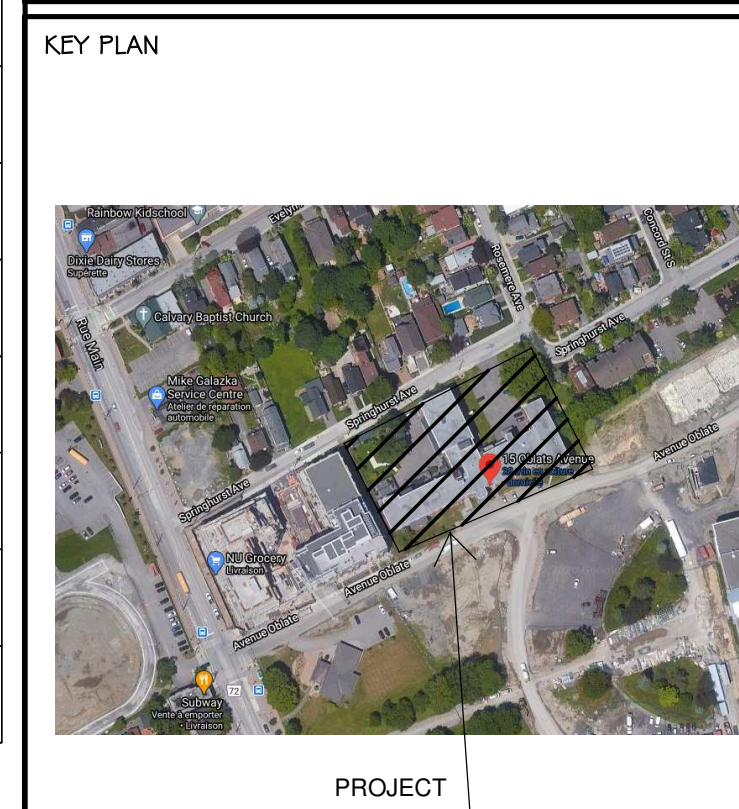

ALL CONTRACTORS TO VERIFY ALL DIMENSIONS ON SITE AND TO REPORT ALL ERRORS AND/OR OMISSIONS TO THE ARCHITECT.


ALL CONTRACTORS MUST COMPLY WITH ALL CODES AND BYLAWS AND OTHER AUTHORITIES HAVING JURISDICTION OVER THE WORK.

DO NOT SCALE DRAWINGS.

THIS DRAWING MAY NOT BE USED FOR CONSTRUCTION UNITS SIGNED BY THE ARCHITECT.

COPYRIGHT RESERVED.

#	Description	Date
1	ISSUED FOR REVIEW	2022-02-15
2	ISSUED FOR REVIEW	2022-03-28

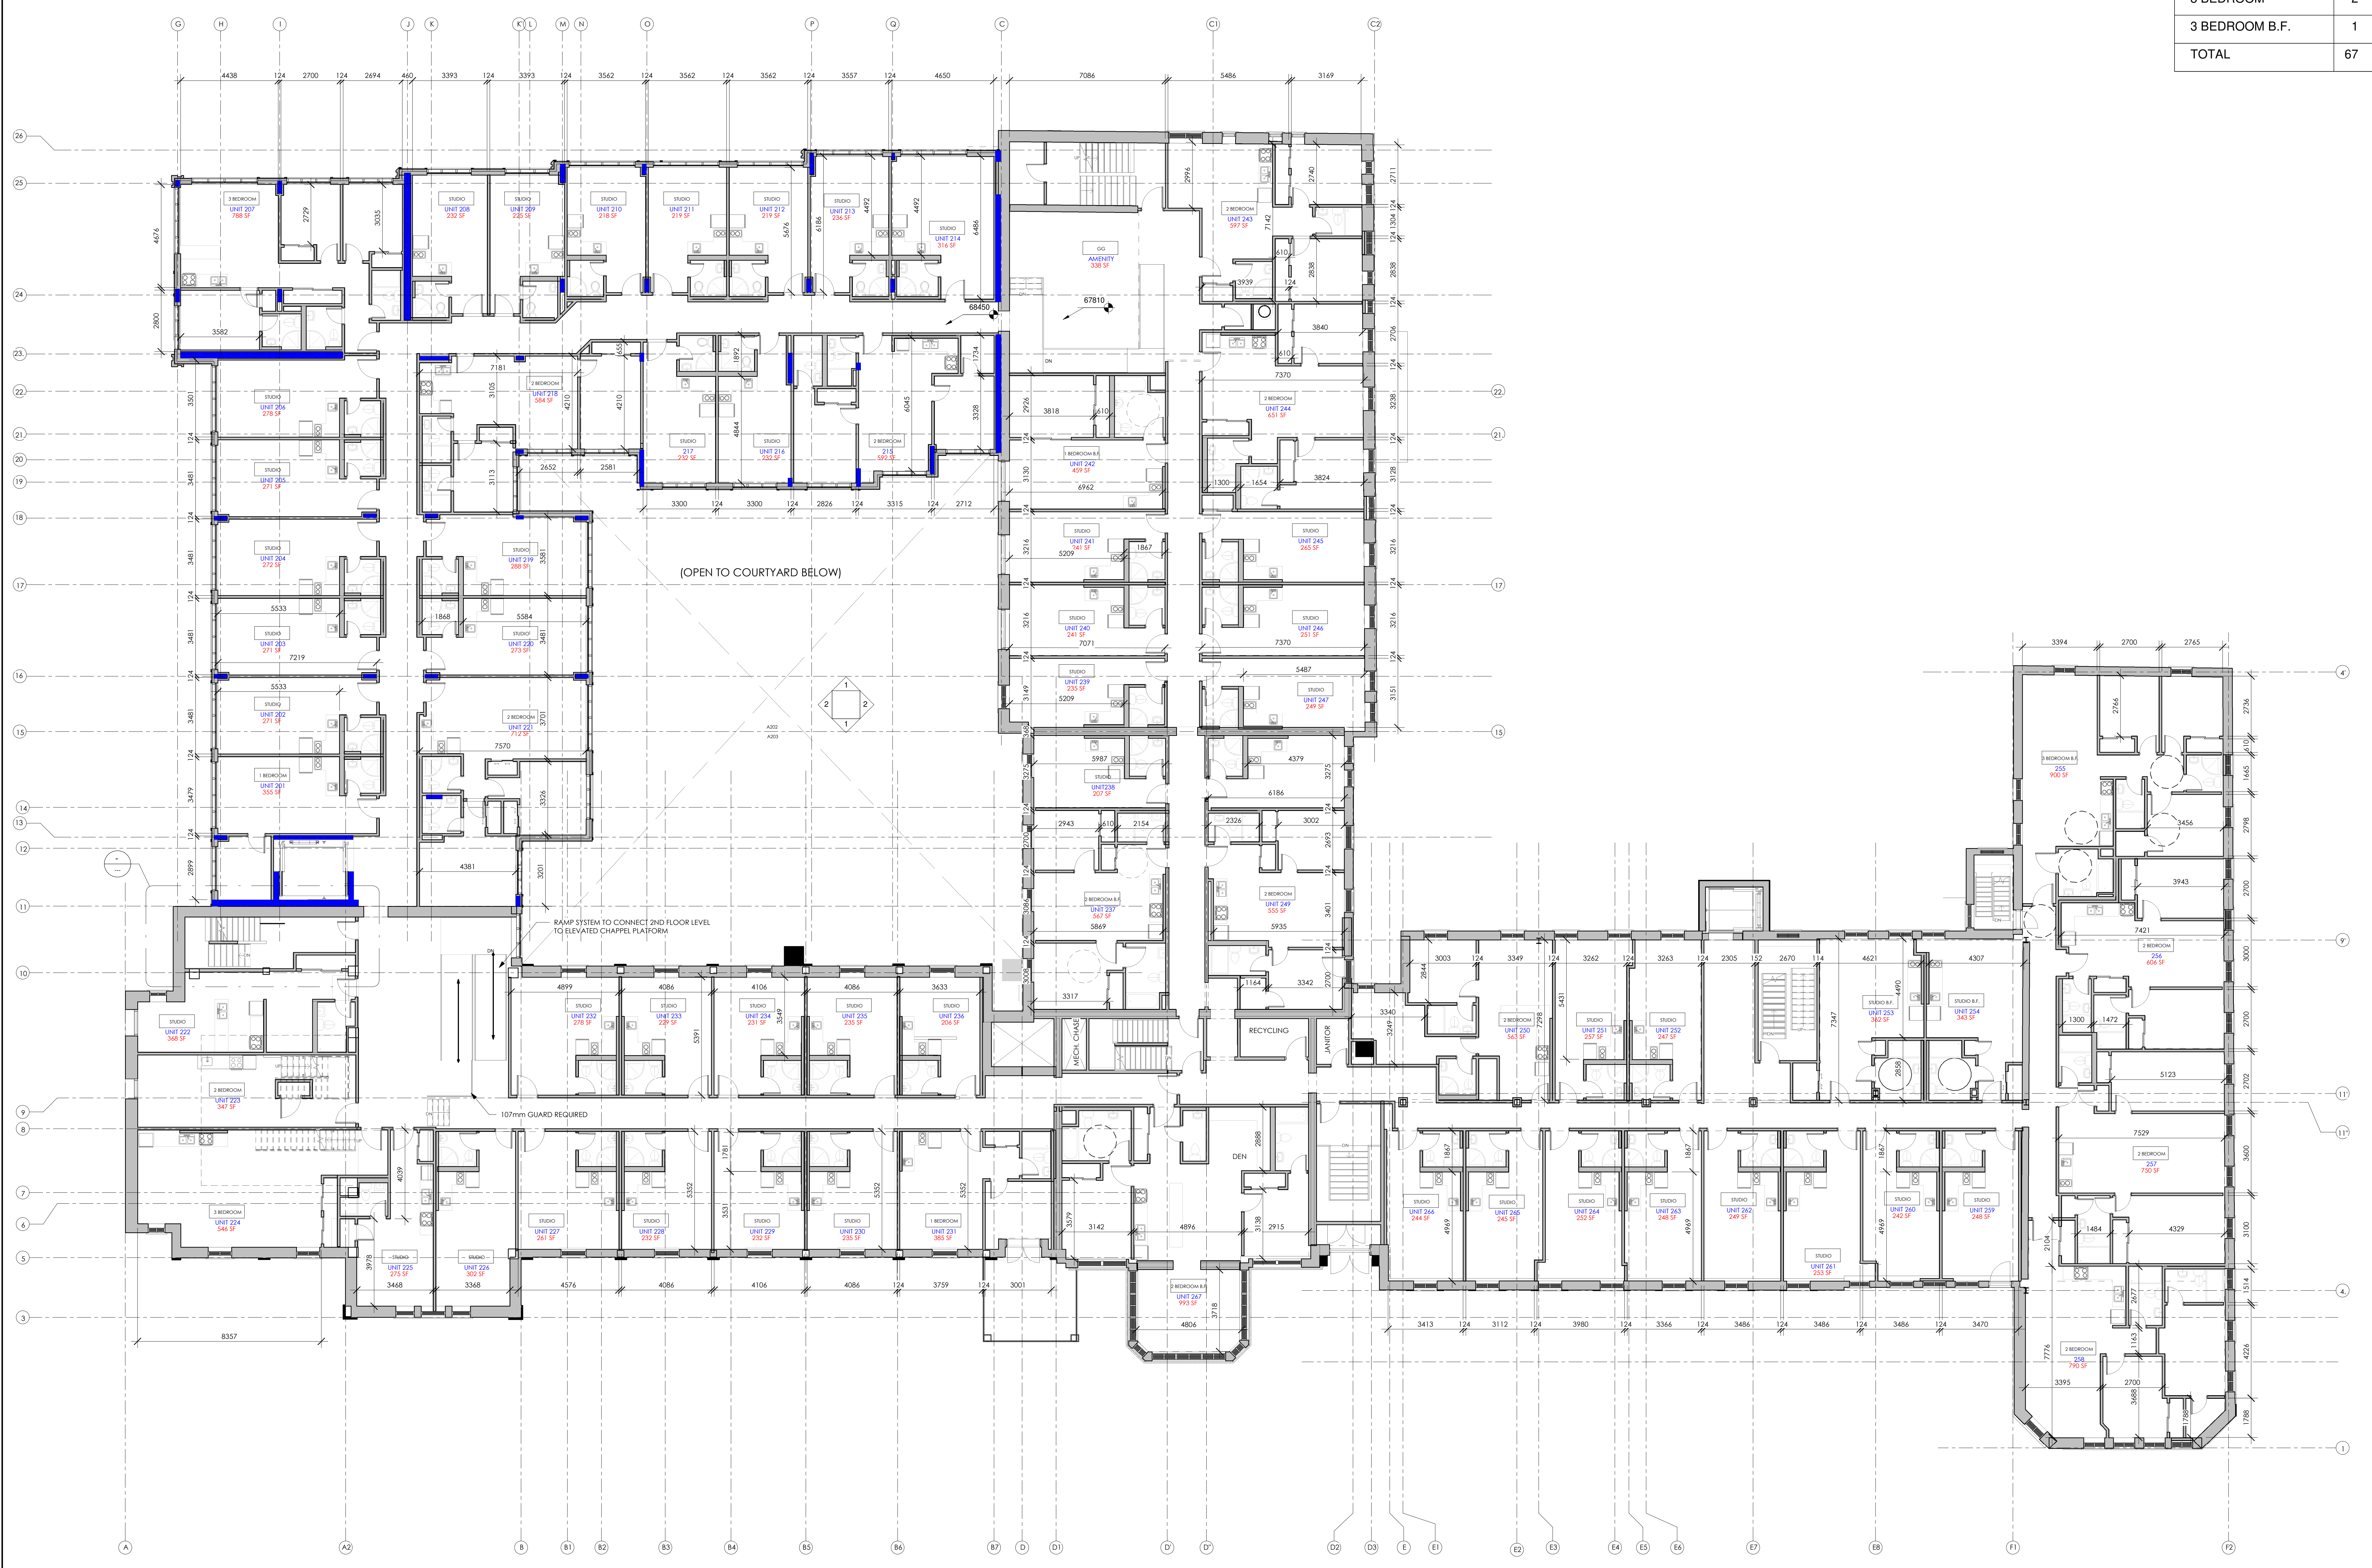

1 2ND FL  
1 : 100

Forum/SLP 15 Oblats Limited Partnership

# Forum

SMART LIVING  
PROPERTIES

ARCHITECT OF RECORD:  
**WOODMAN ARCHITECT  
ASSOCIATES LTD.**

PLANNERS:  
**FOTENN**  
FOTENN PLANNING + DESIGN

CONSULTANTS:  
SURVEY: ANNIS, O'SULLIVAN, VOLLEBEKK LTD.  
STRUCTURAL: D+M STRUCTURAL INC.  
MECHANICAL: JAIN SUSTAINABILITY CONSULTANTS  
CIVIL: WSP  
ELECTRICAL: JAIN SUSTAINABILITY CONSULTANTS  
LANDSCAPING: JAMES R. LENNOX & ASSOCIATES LTD.

PROJECT  
**15 OBLATS AVE,  
OTTAWA**


DRAWING:  
**2ND FLOOR**

DATE: 2023-03-29 12:33:22 PM  
SCALE: 1 : 100  
DRAWN BY: A.D. - M.M. - A.S.  
REVIEWED BY: WOODMAN - L.W.


JOB NO.: 2019  
DRAWING NO.:  
**A102**



STUDIO	45
STUDIO B.F.	3
ONE BEDROOM	2
ONE BEDROOM B.F.	2
TWO BEDROOM	10
TWO BEDROOM B.F.	2
3 BEDROOM	1
3 BEDROOM B.F.	1
TOTAL	66

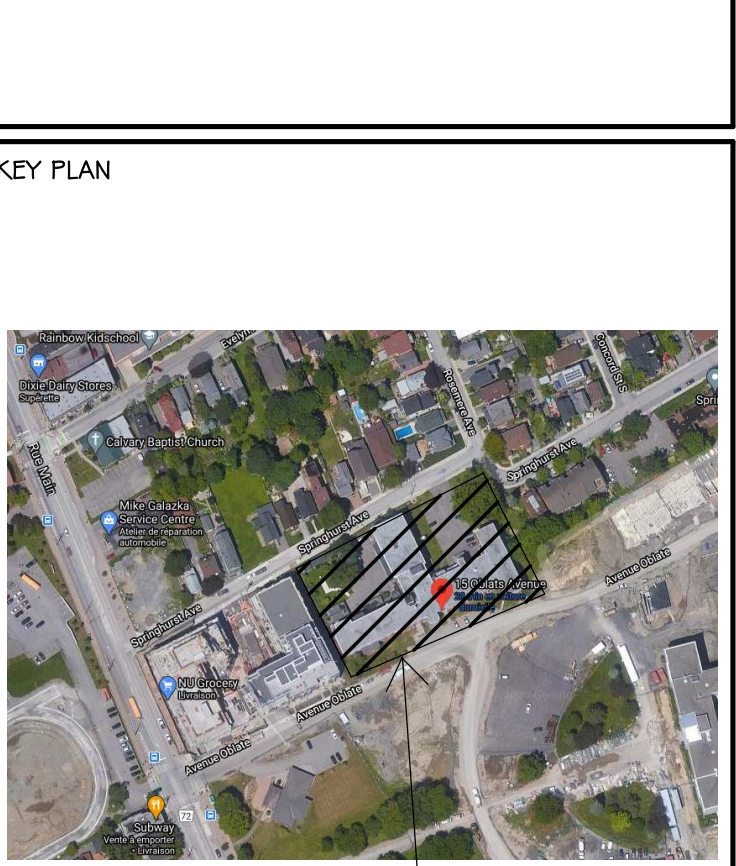

PROJECT

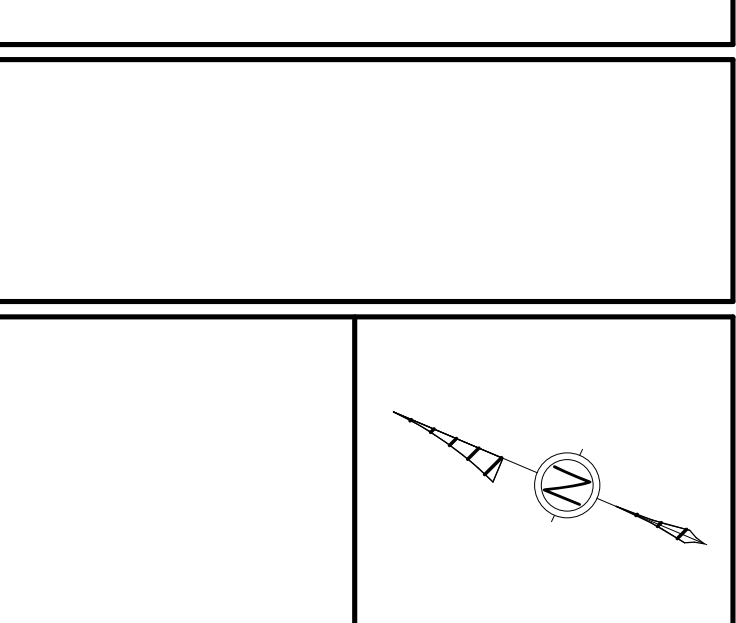

ALL CONTRACTORS TO VERIFY ALL DIMENSIONS ON SITE AND TO REPORT ALL ERRORS AND/OR OMISSIONS TO THE ARCHITECT.  
 ALL CONTRACTORS MUST COMPLY WITH ALL CODES AND BYLAWS AND OTHER AUTHORITIES HAVING JURISDICTION OVER THE WORK.  
 DO NOT SCALE DRAWINGS.  
 THIS DRAWING MAY NOT BE USED FOR CONSTRUCTION UNTIL SIGNED BY THE ARCHITECT.  
 COPYRIGHT RESERVED.

No.	Description	Date
1	ISSUED FOR REVIEW	2022-02-18
2	ISSUED FOR REVIEW	2022-03-28



3RD FL  
1 : 100

Forum/SLP 15 Oblats Limited Partnership  
**Forum**

SMART LIVING PROPERTIES

ARCHITECT OF RECORD:  
**WOODMAN ARCHITECT ASSOCIATES LTD.**

PLANNERS:  
**FOTENN**  
FOTENN PLANNING + DESIGN

CONSULTANTS:  
SURVEY: ANNIS, O'SULLIVAN, VOLLEBEKK LTD.  
STRUCTURAL: D+M STRUCTURAL INC.  
MECHANICAL: JAIN SUSTAINABILITY CONSULTANTS  
CIVIL: WSP  
ELECTRICAL: JAIN SUSTAINABILITY CONSULTANTS  
LANDSCAPING: JAMES R. LENNOX & ASSOCIATES LTD.

PROJECT  
**15 OBLATS AVE, OTTAWA**



DRAWING:  
**3RD FLOOR**

DATE: 2023-03-29 12:30:43 PM  
SCALE: 1 : 100  
DRAWING NO.:  
DRAWN BY: A.D. - M.M. - A.S.  
REVIEWED BY: WOODMAN - E.W.  
JOB NO.: 2019  
DRAWING NO.:  
**A103**





STUDIO	51
STUDIO B.F.	4
ONE BEDROOM	2
ONE BEDROOM B.F.	1
TWO BEDROOM	10
TWO BEDROOM B.F.	1
3 BEDROOM	1
3 BEDROOM B.F.	1
TOTAL	51

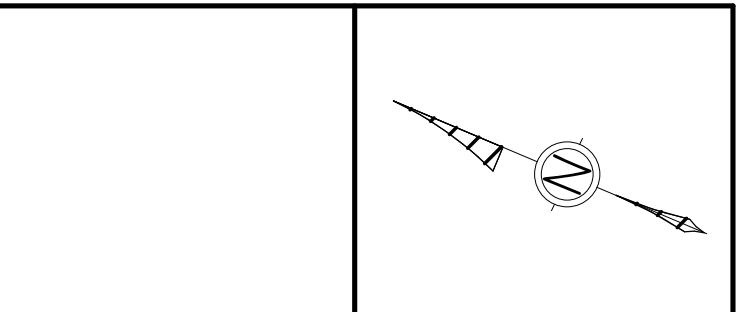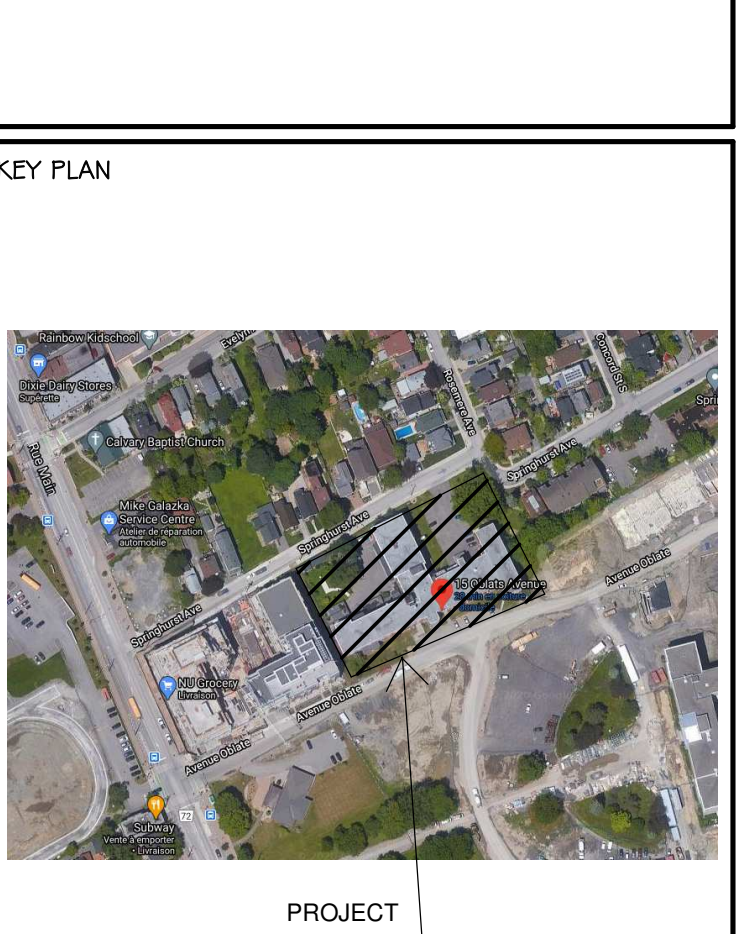

ALL CONTRACTORS TO VERIFY ALL DIMENSIONS ON SITE AND TO REPORT ALL ERRORS AND/OR OMISSIONS TO THE ARCHITECT.

ALL CONTRACTORS MUST COMPLY WITH ALL CODES AND BYLAWS AND OTHER AUTHORITIES HAVING JURISDICTION OVER THE WORK.

DO NOT SCALE DRAWINGS.

THIS DRAWING MAY NOT BE USED FOR CONSTRUCTION UNITS SIGNED BY THE ARCHITECT.

COPYRIGHT RESERVED.

#	Description	Date
1	ISSUED FOR REVIEW	2022-05-19
2	ISSUED FOR REVIEW	2022-03-28

Forum/SLP 15 Oblats Limited Partnership

# Forum

SMART LIVING PROPERTIES

ARCHITECT OF RECORD:

**WOODMAN ARCHITECT ASSOCIATES LTD.**

PLANNERS:

**FOTENN**  
FOTENN PLANNING + DESIGN

CONSULTANTS:

SURVEY: ANNIS, O'SULLIVAN, VOLLEBEKK LTD.  
 STRUCTURAL: D+M STRUCTURAL INC.  
 MECHANICAL: JAIN SUSTAINABILITY CONSULTANTS  
 CIVIL: WSP  
 ELECTRICAL: JAIN SUSTAINABILITY CONSULTANTS  
 LANDSCAPING: JAMES R. LENNOX & ASSOCIATES LTD.

PROJECT

**15 OBLATS AVE, OTTAWA**


DRAWING:

**4TH FLOOR**



4TH FL  
1:100

DATE: 2023-03-29 12:34:31 PM  
 SCALE: 1:100  
 DRAWING NO.:  
 DRAWN BY: A.D. - M.M. - A.S.  
 REVIEWED BY: WOODMAN - E.W.  
 JOB NO.: 2019  
 DRAWING NO.:  
**A104**



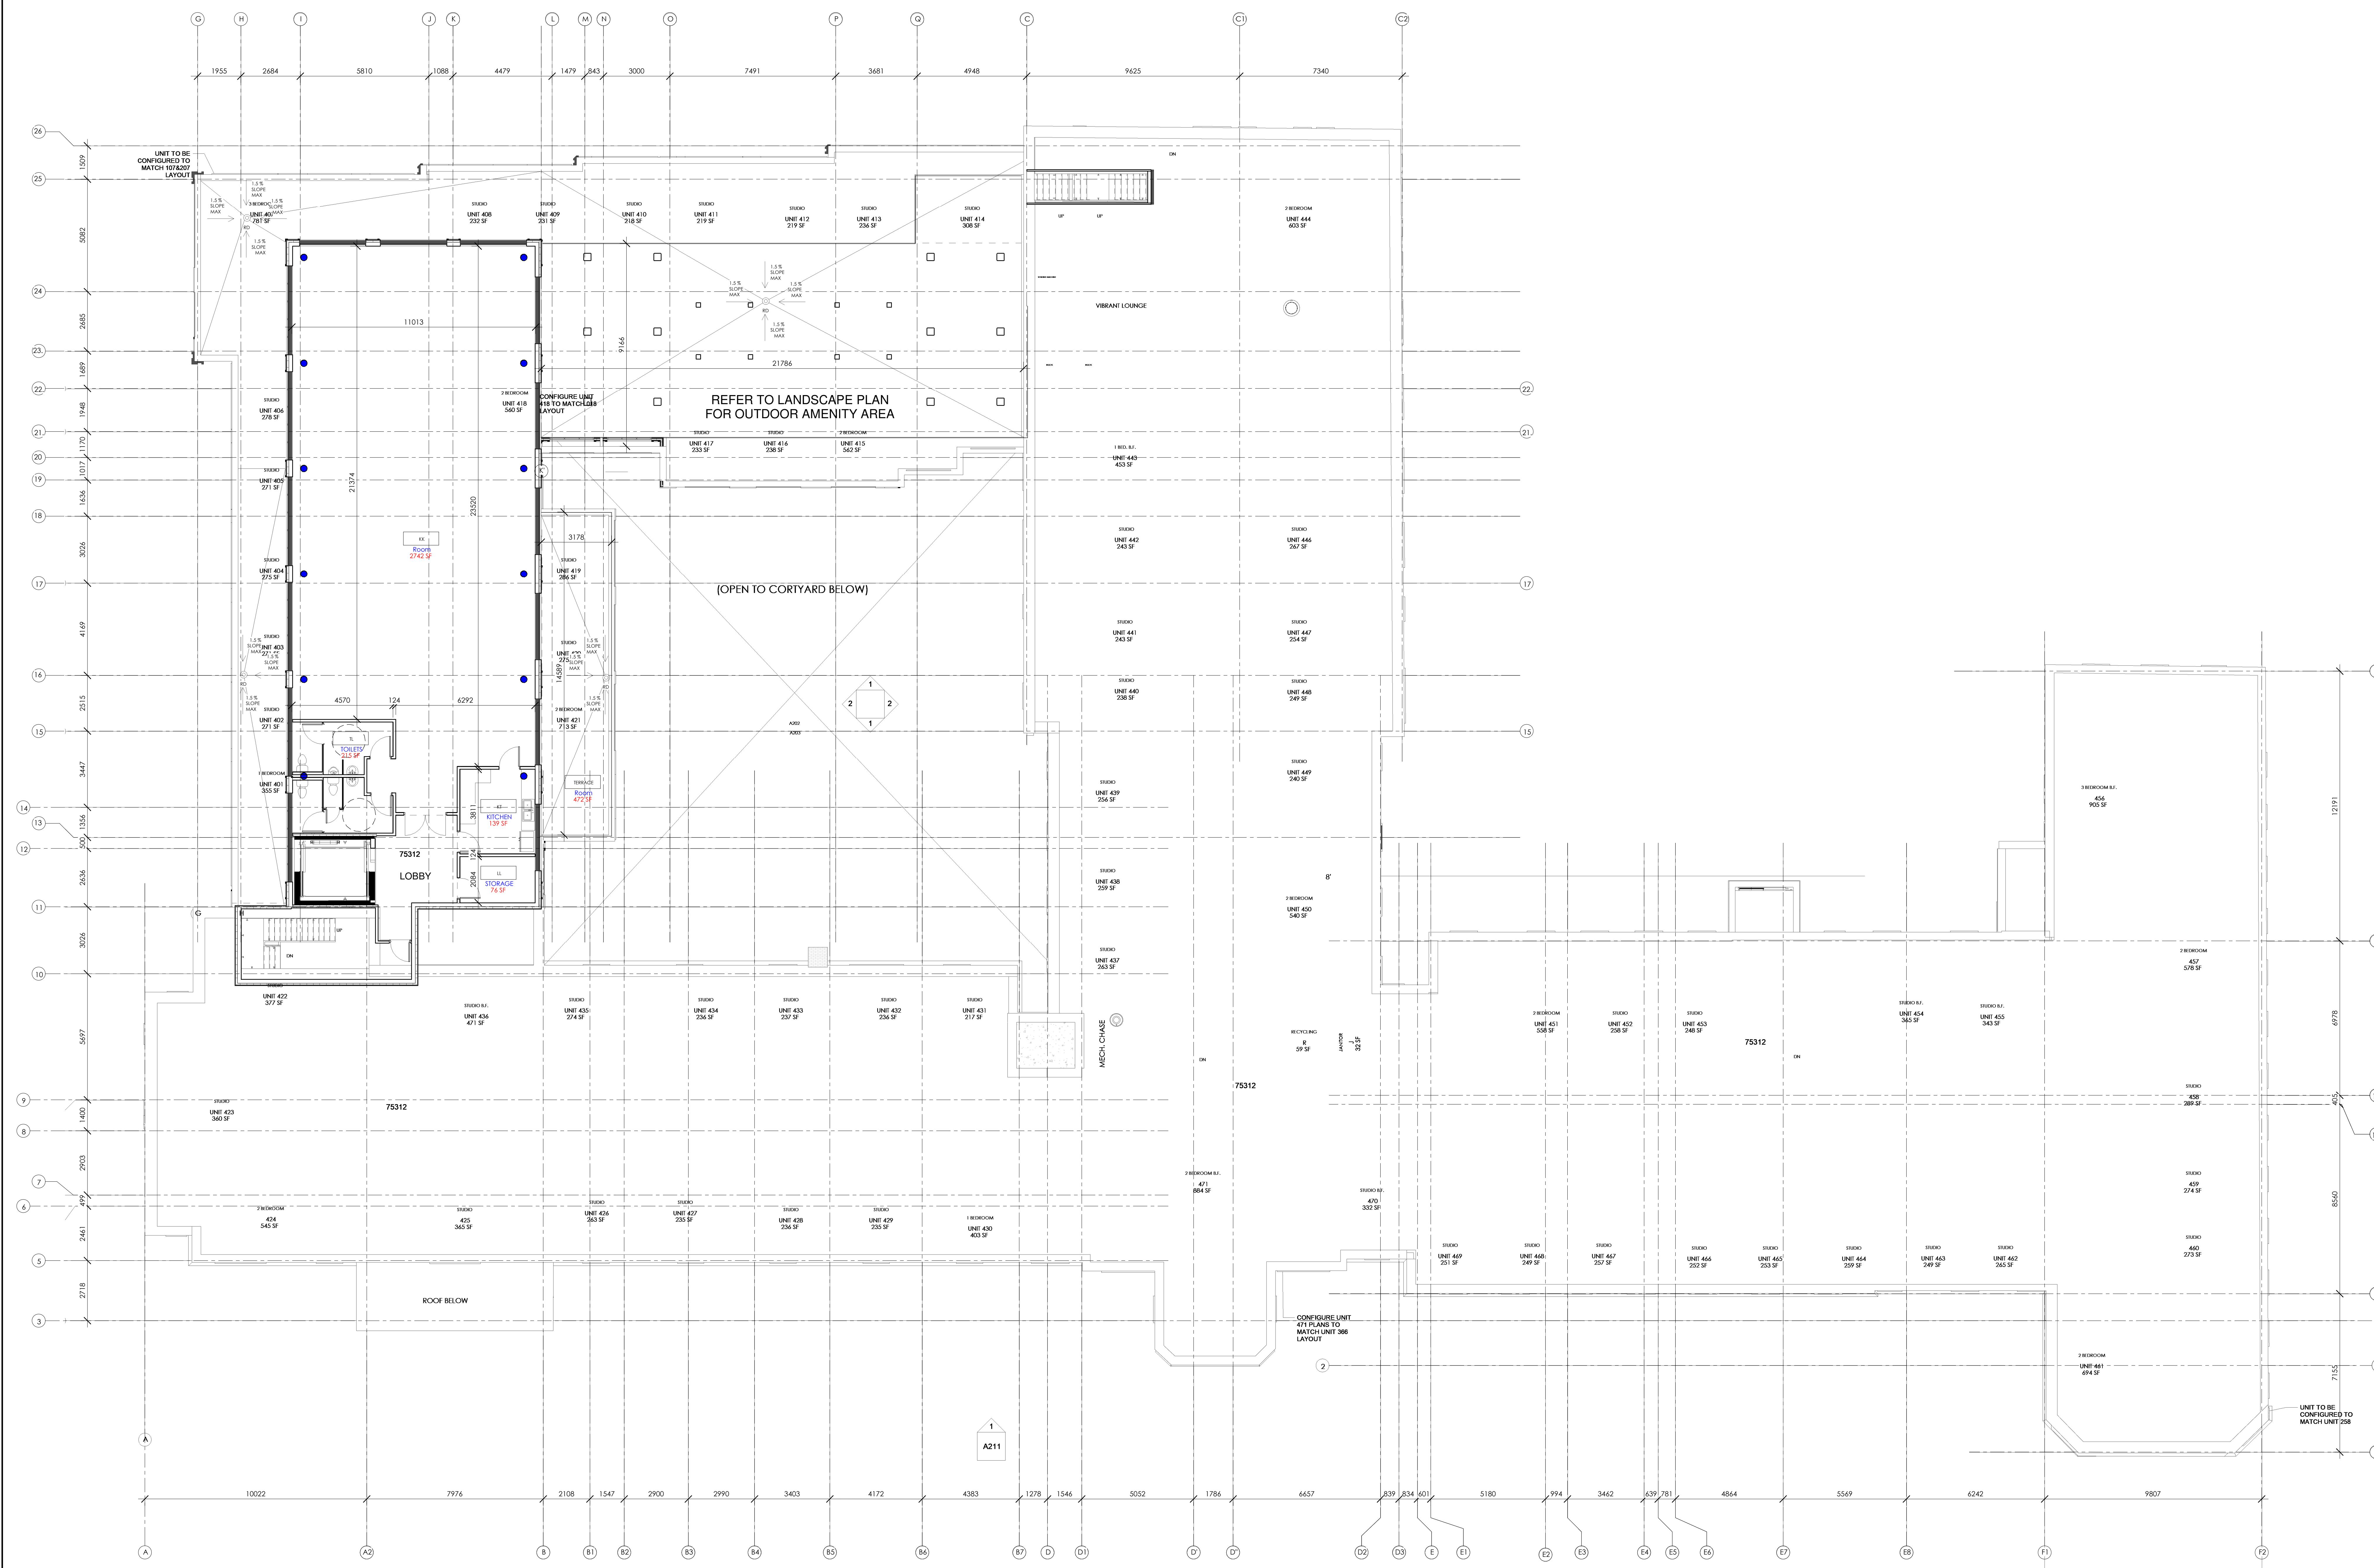

1 ROOF PLAN  
1 : 100

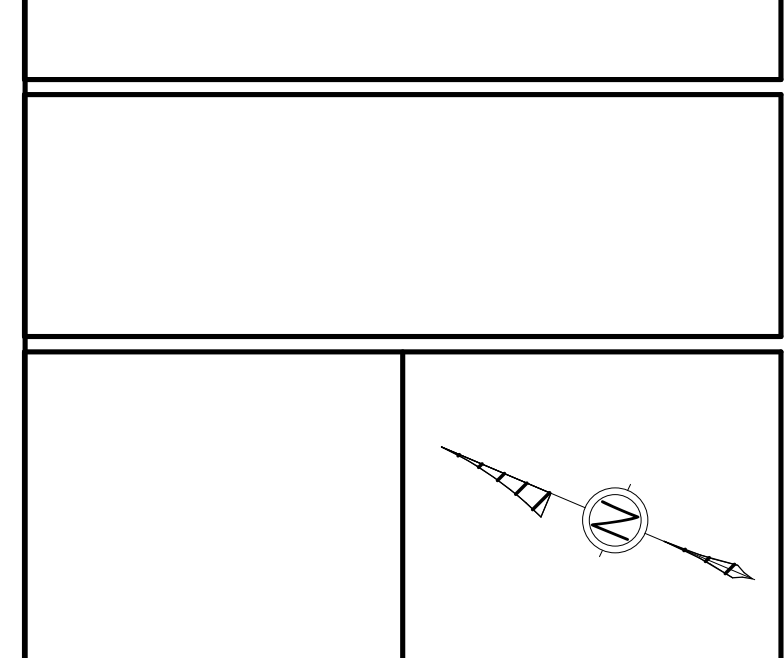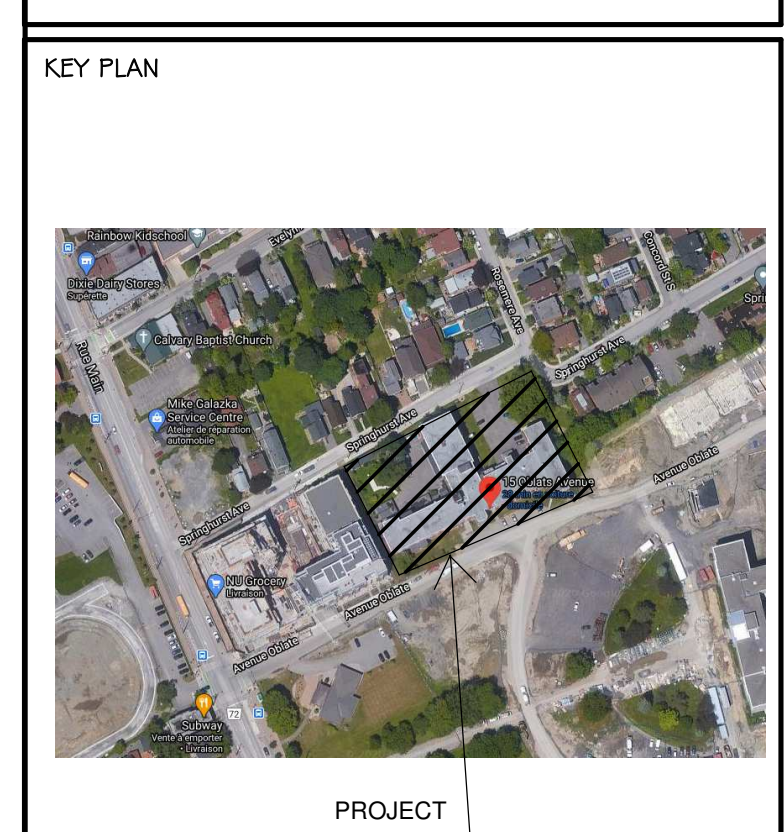

ALL CONTRACTORS TO VERIFY ALL DIMENSIONS ON SITE AND TO REPORT ALL ERRORS AND/OR OMISSIONS TO THE ARCHITECT.  
ALL CONTRACTORS MUST COMPLY WITH ALL CODES AND BYLAWS AND OTHER AUTHORITIES HAVING JURISDICTION OVER THE WORK.  
DO NOT SCALE DRAWINGS.  
THIS DRAWING MAY NOT BE USED FOR CONSTRUCTION UNTIL SIGNED BY THE ARCHITECT.  
COPYRIGHT RESERVED.

#	Description	Date
1	ISSUED FOR REVIEW	2022-02-15
2	ISSUED FOR REVIEW	2022-03-28

#	Description	Date
1	ISSUED FOR REVIEW	2022-02-15
2	ISSUED FOR REVIEW	2022-03-28

Forum/SLP 15 Oblats Limited Partnership  
**Forum**

SMART LIVING PROPERTIES

ARCHITECT OF RECORD:  
**WOODMAN ARCHITECT & ASSOCIATES LTD.**

PLANNERS:  
**FOTENN**  
FOTENN PLANNING + DESIGN

CONSULTANTS:  
SURVEY: ANNIS, O'SULLIVAN, VOLLEBEKK LTD.  
STRUCTURAL: D+M STRUCTURAL INC.  
MECHANICAL: JAIN SUSTAINABILITY CONSULTANTS  
CIVIL: WSP  
ELECTRICAL: JAIN SUSTAINABILITY CONSULTANTS  
LANDSCAPING: JAMES R. LENNOX & ASSOCIATES LTD.

PROJECT  
**15 OBLATS AVE,  
OTTAWA**

DRAWING:  
**AMENITY ROOF**

DATE: 2023-03-29 12:30:59 PM	JOB NO.: 2019
SCALE: 1 : 100	DRAWING NO.:
DRAWN BY: A.D. - M.M. - A.S.	A105
REVIEWED BY: WOODMAN - E.W.	