

12/16/2022 2:54 PM
 E:\MRK\URK-21023468-A060_Execution\05_Drawings_Temp\Civil\Conceptual Design Drawings\21023468 - All Civil - Parking Garage\2022-12-16.dwg

This drawing shall not be used for construction purposes until the seal appearing herein is signed and dated by the Architect or Engineer

| REV | REVISION DESCRIPTION | DATE | BY | RWD |
|-----|-------------------------|----------|-----|-----|
| 2 | ISSUED FOR SPC APPROVAL | 16/12/22 | AAS | KH |
| 1 | ISSUED FOR REVIEW | 28/10/22 | AJ | AA |

Proprietor Consultant:

481 University Ave., Suite 300
 Toronto, ON, M5G 2H4
 T: 416.596.2299 F: 416.588.0599

Client:



Project:

Scale: 1:250
 Date: NOVEMBER 2022

CHEO
1DOORFOR4CARE (1D4C)
GRADING PLAN FOR
PARKING GARAGE
PHASE 1A

Sheet No: MRK-21023468-A0
 Scale: 1:250
 Date: NOVEMBER 2022
 C200

(OTTAWA ROAD 72)

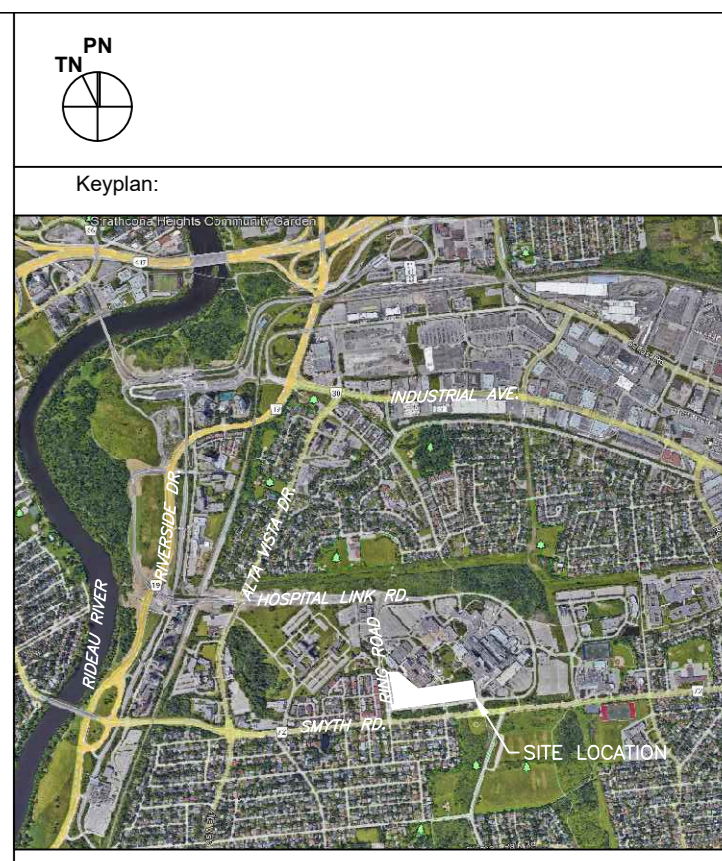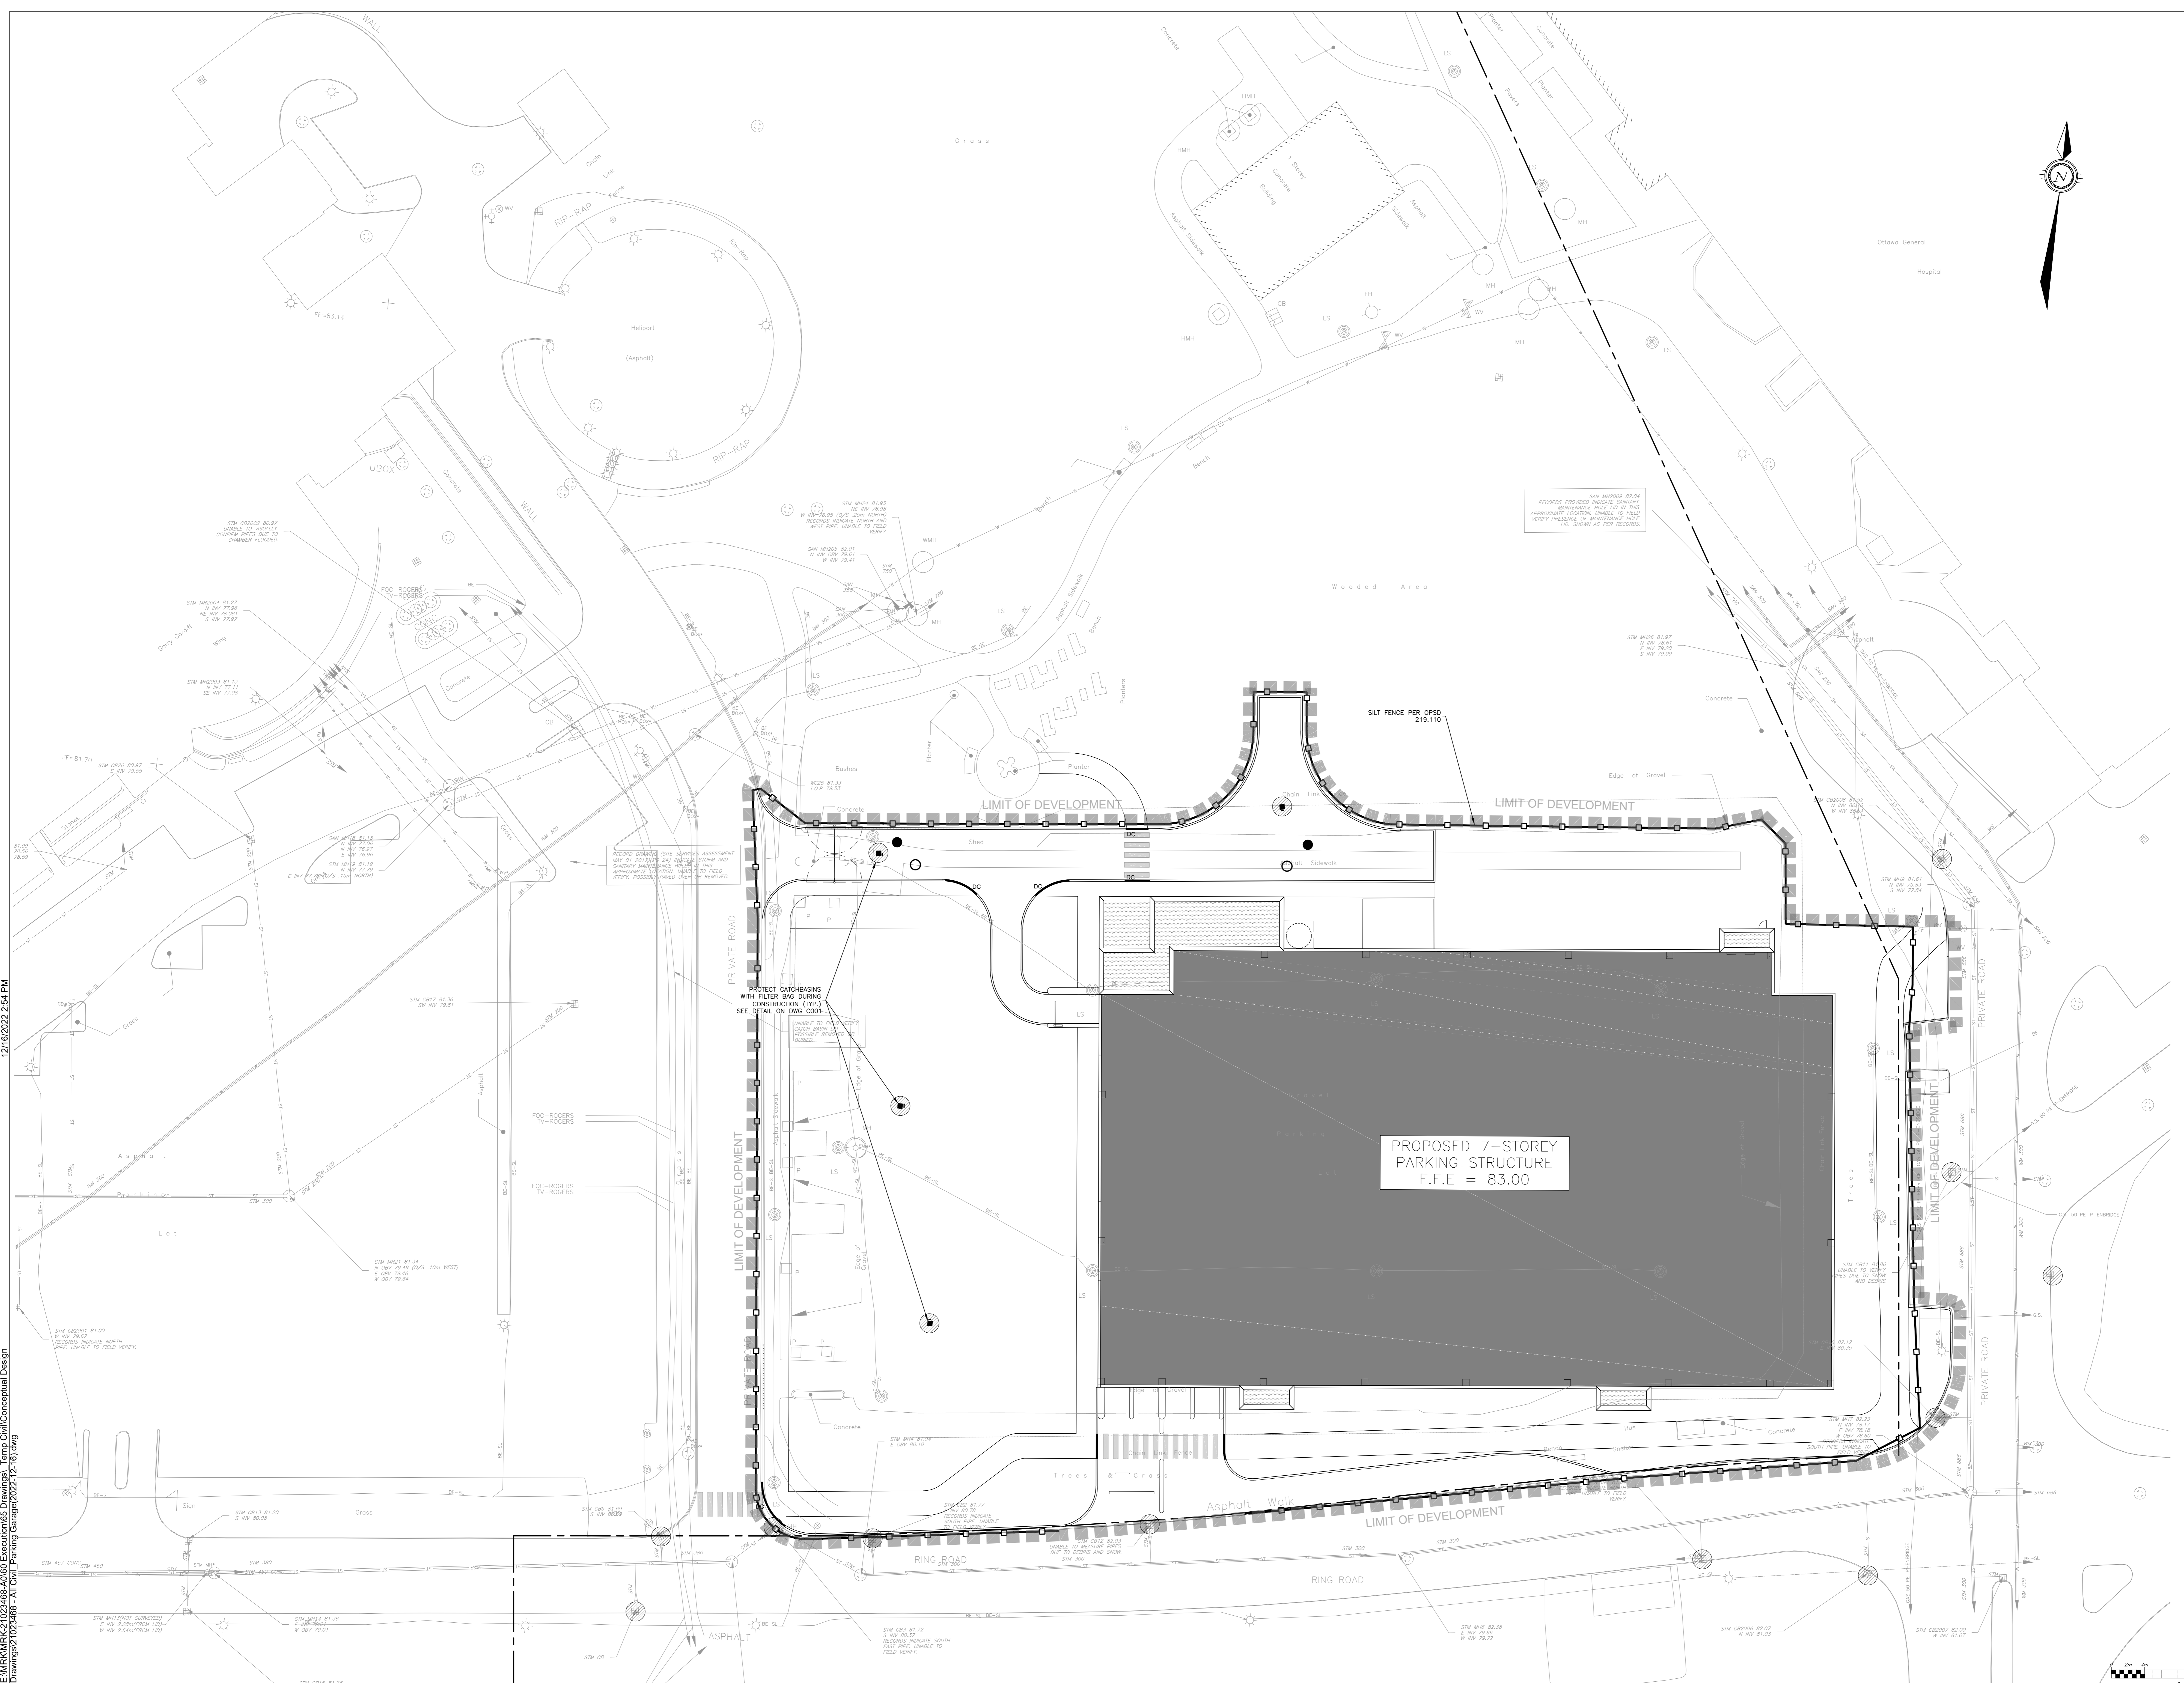

This drawing shall not be used for construction purposes until the seal appearing herein is signed and dated by the Architect or Engineer

Professional Engineer seals for M.A. Ansari and K.S. Hines, both registered in the Province of Ontario, with their respective registration numbers and dates.

| REV | REVISION DESCRIPTION | DATE | BY | RWD |
|-----|-------------------------|----------|-----|-----|
| 2 | ISSUED FOR SPC APPROVAL | 16/12/22 | AAS | KH |
| 1 | ISSUED FOR REVIEW | 28/10/22 | AJ | AA |



Proponent Consultant:
B+H
 481 University Ave., Suite 300
 Toronto, ON M5G 2H4
 t. 416.596.2299 f. 416.586.0599

Client:
exp.
 220 Commerce Valley Drive West, Suite 110
 Markham, ON L3T 0A8
 Canada
 www.exp.com



Client:
 XXX
 XXX
 t. XXX f. XXX

Project:
CHEO
1DOORFOR4CARE (1D4C)

EROSION & SEDIMENT CONTROL PLAN FOR PARKING GARAGE PHASE 1A

Scale: 1:250
 Date: NOVEMBER 2022
 Title: MRK-21023468-A0
 DWG No: C300

12/16/2022 2:54 PM
 E:\MRK\21023468-A0\1D4C Erosion&Sediment Control - Temp Civil\Conceptual Design Drawings\21023468 - All Civil Parking Sheets\2022\12\16\1.dwg

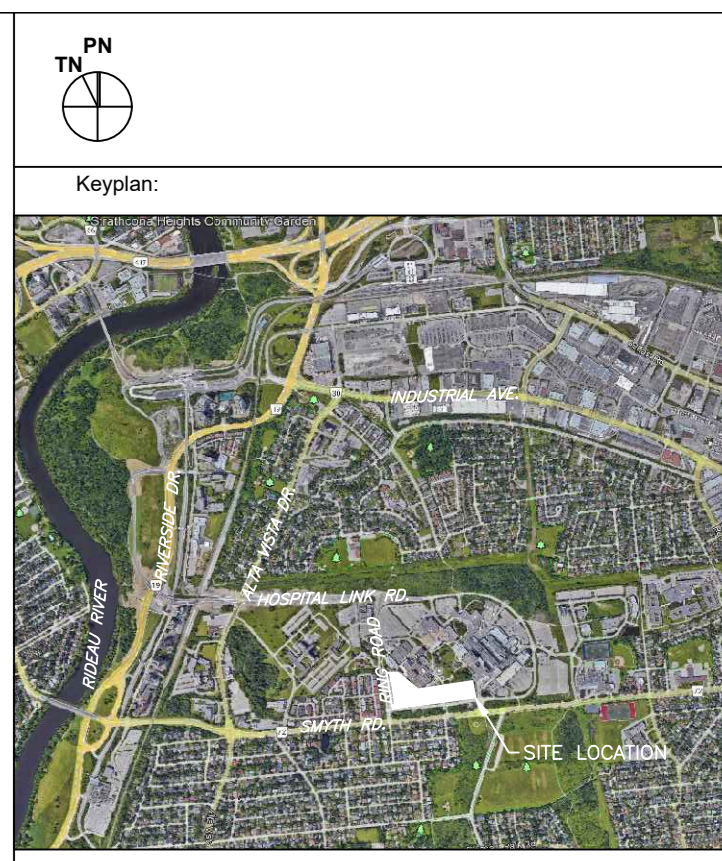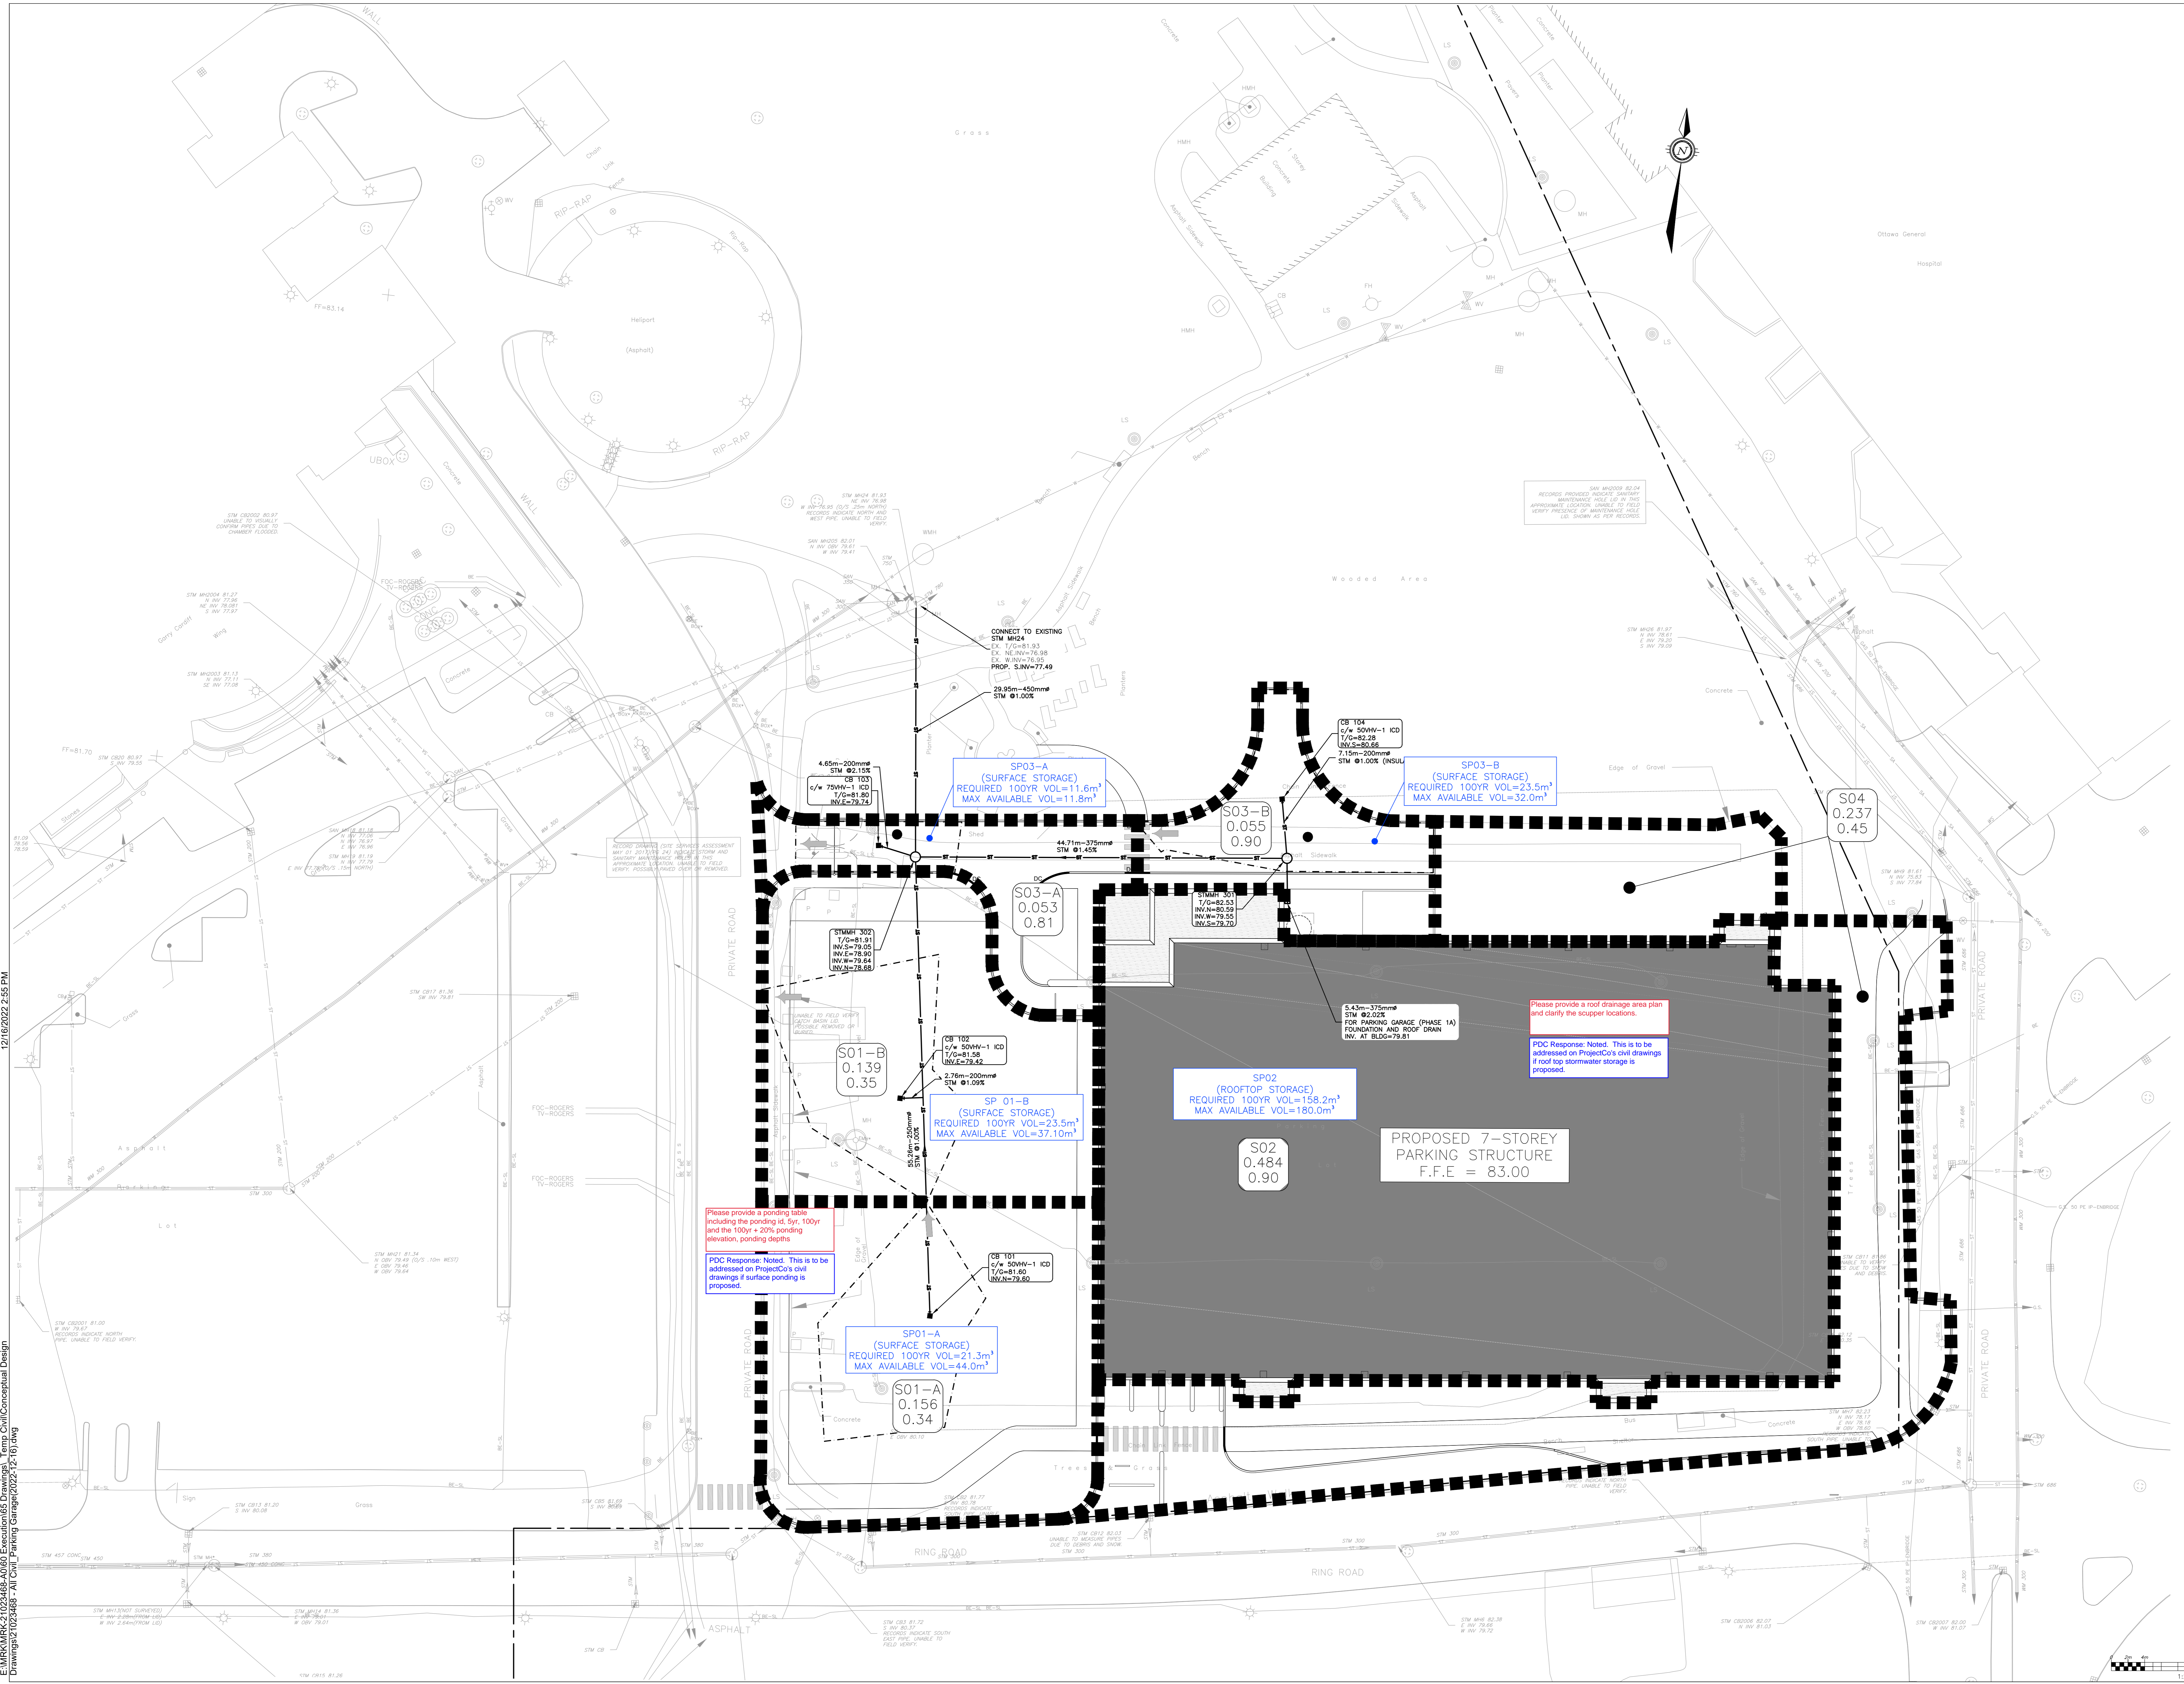

This drawing shall not be used for construction purposes until the seal appearing herein is signed and dated by the Architect or Engineer


DATE: 2022-12-16



| REV | REVISION DESCRIPTION | DATE | BY | RWD |
|-----|-------------------------|----------|-----|-----|
| 2 | ISSUED FOR SPC APPROVAL | 16/12/22 | AAS | KH |
| 1 | ISSUED FOR REVIEW | 28/10/22 | AJ | AA |





Proponent Consultant:
B+H
 481 University Ave., Suite 300
 Toronto, ON M5G 2H4
 t. 416.596.2299 f. 416.586.0599

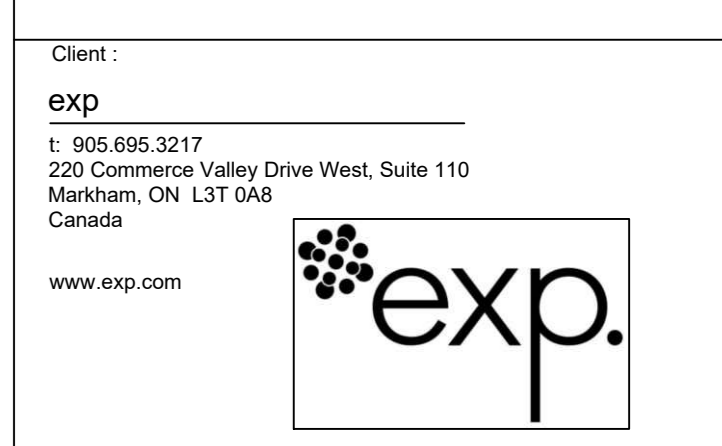

Client:
CHEO
 1DOORFOR4CARE (1D4C)
 STORMWATER MANAGEMENT PLAN FOR PARKING GARAGE PHASE 1A
 Scale: 1:250
 Date: NOVEMBER 2022
 DWG No: C400


12/16/2022 2:55 PM
 E:\MRK\MRK-21023468-AD\03_Excavation\03_Conceptual Design\1D4C\1D4C_Parking Storage\20221216.dwg
 Drawings\21023468 - All Civil Parking Storage\20221216.dwg

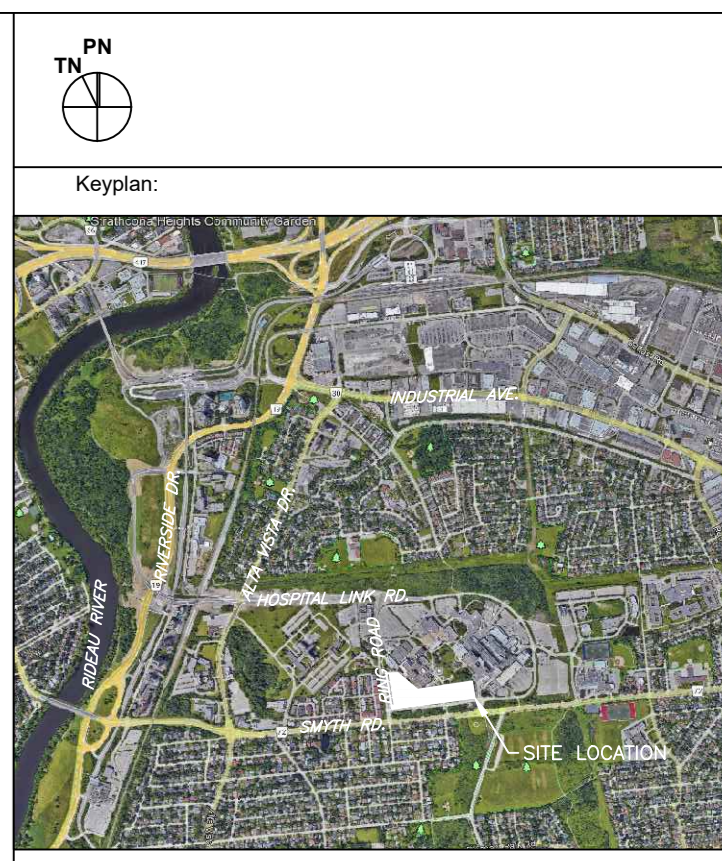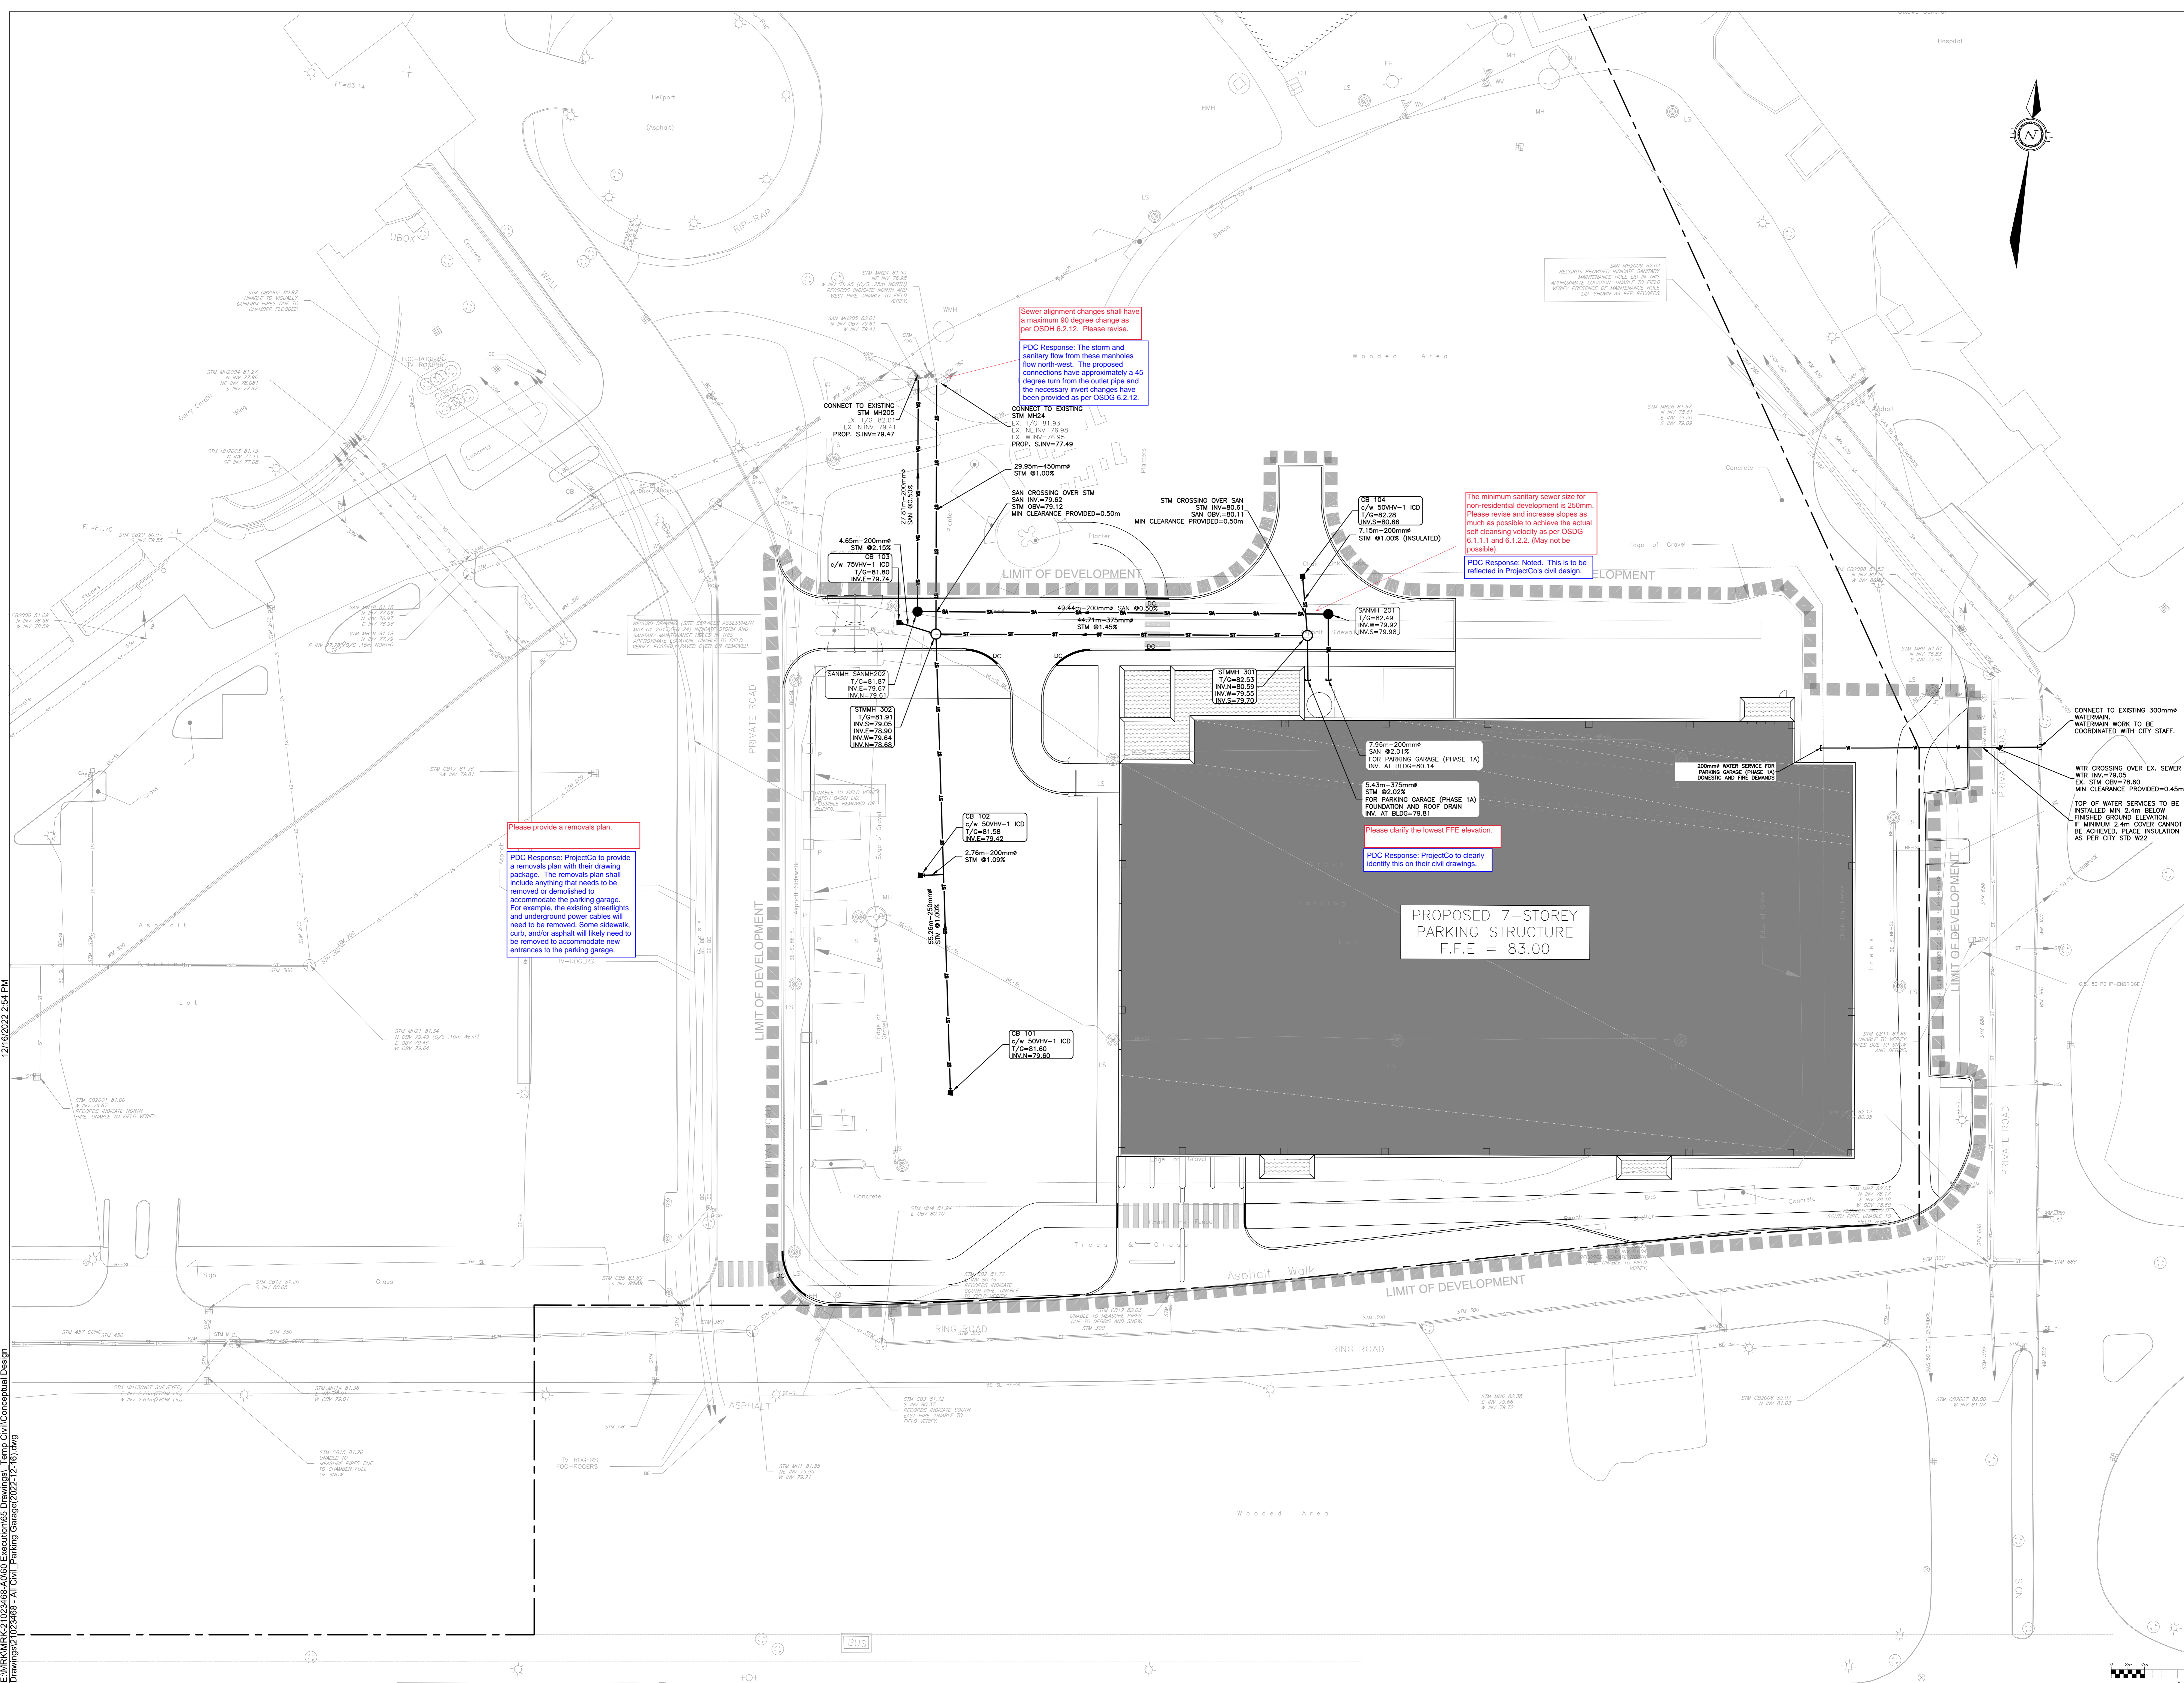


This drawing shall not be used for construction purposes until the seal appearing herein is signed and dated by the Architect or Engineer



| REV | REVISION DESCRIPTION | DATE | BY | RW/D |
|-----|-------------------------|----------|-----|------|
| 2 | ISSUED FOR SPC APPROVAL | 16/12/22 | AAS | KH |
| 1 | ISSUED FOR REVIEW | 28/10/22 | AJ | AA |

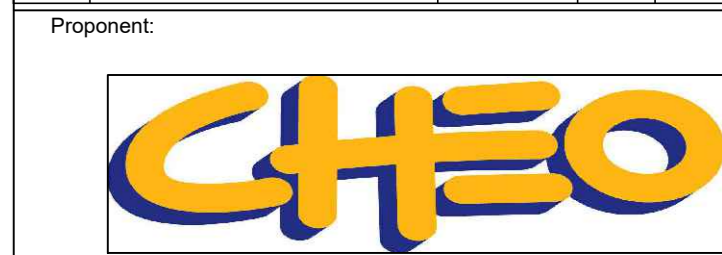

Proponent Consultant:
B+H
 481 University Ave., Suite 300
 Toronto, ON M5G 2H4
 t. 416.596.2299 f. 416.586.0599

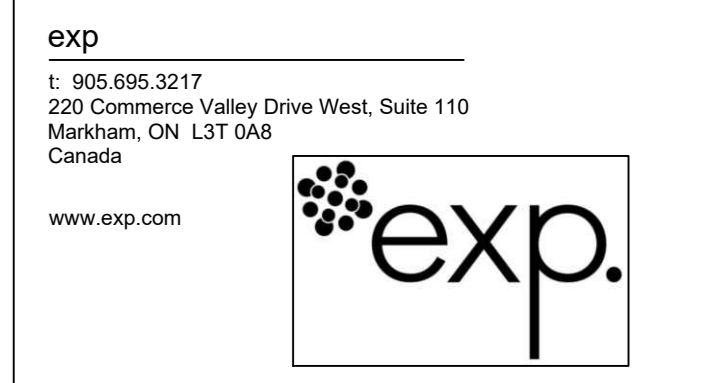

Client:
CHEO
 1DOORFOR4CARE (1D4C)
 SITE SERVICING PLAN
 FOR PARKING GARAGE
 PHASE 1A

Scale: 1:250
 Date: NOVEMBER 2022
 Sheet No: MRK-21023468-A0
 DWG No: C100

12/16/2022 2:54 PM
 E:\MRK\MRK-21023468-A0\03_Existing\185_Drawing\185_Civil_Parking_Servicing\2022\12\16\185.dwg
 Drawing: 185_Civil_Parking_Servicing