
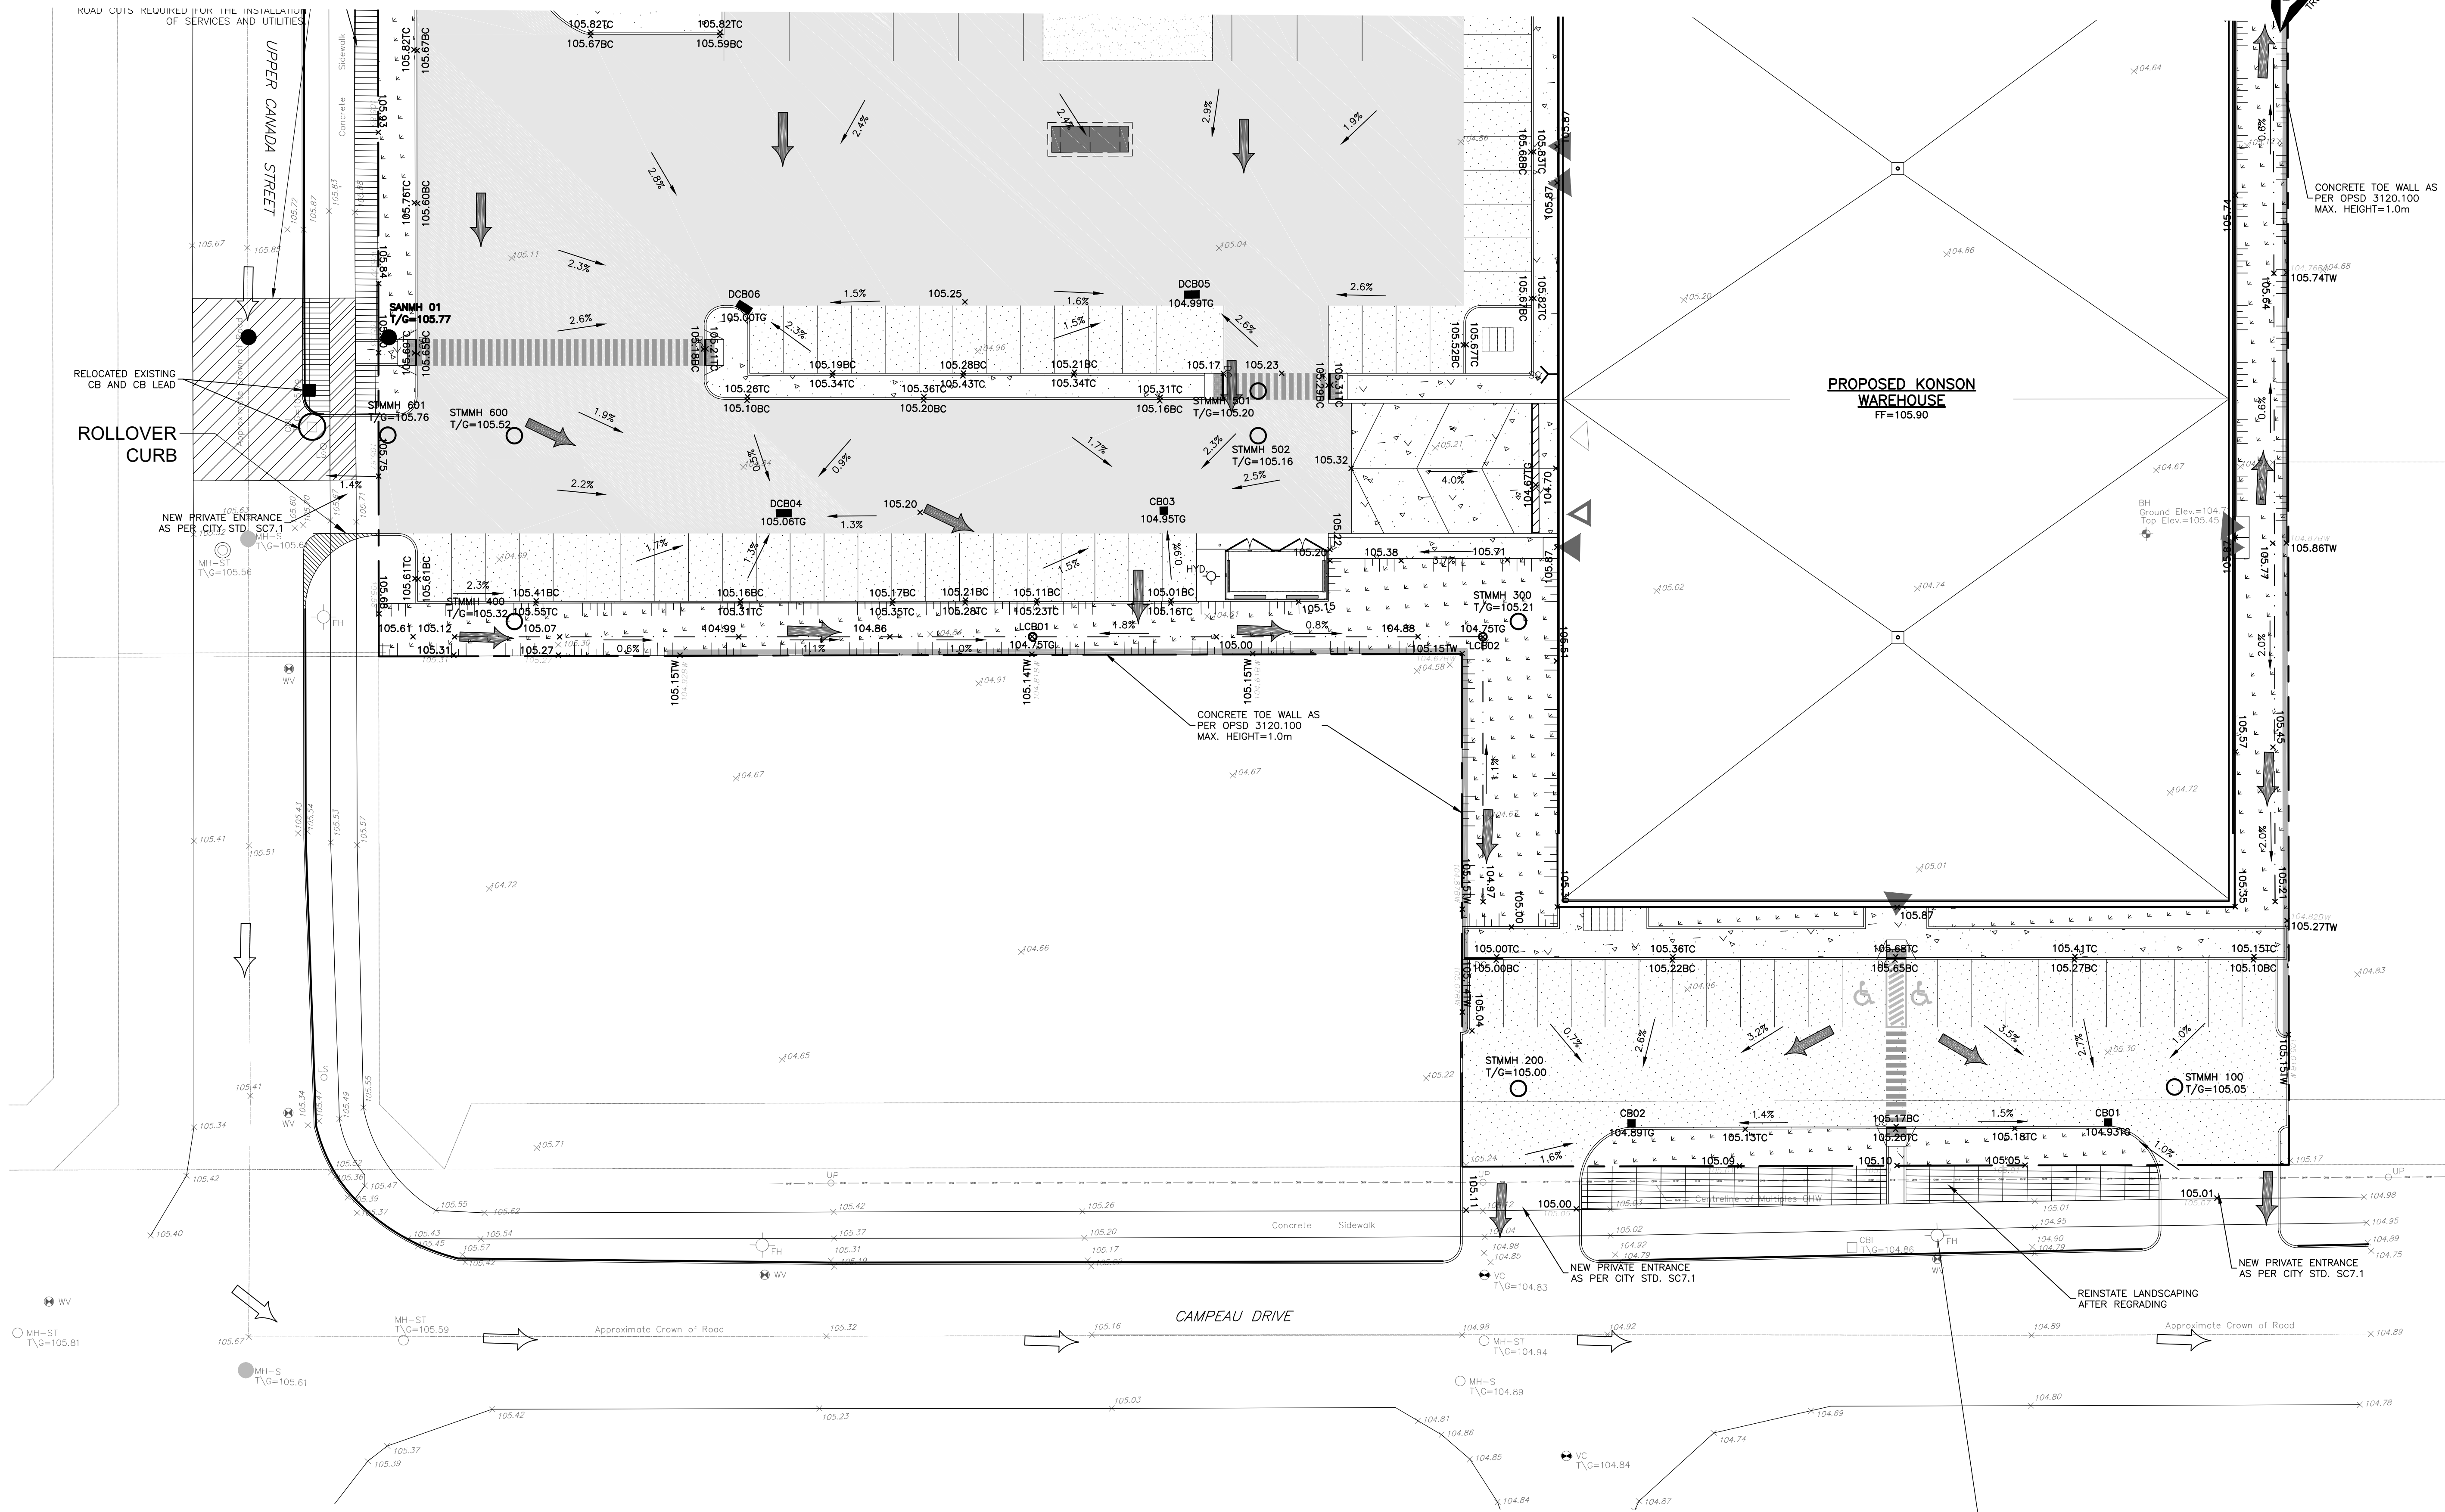
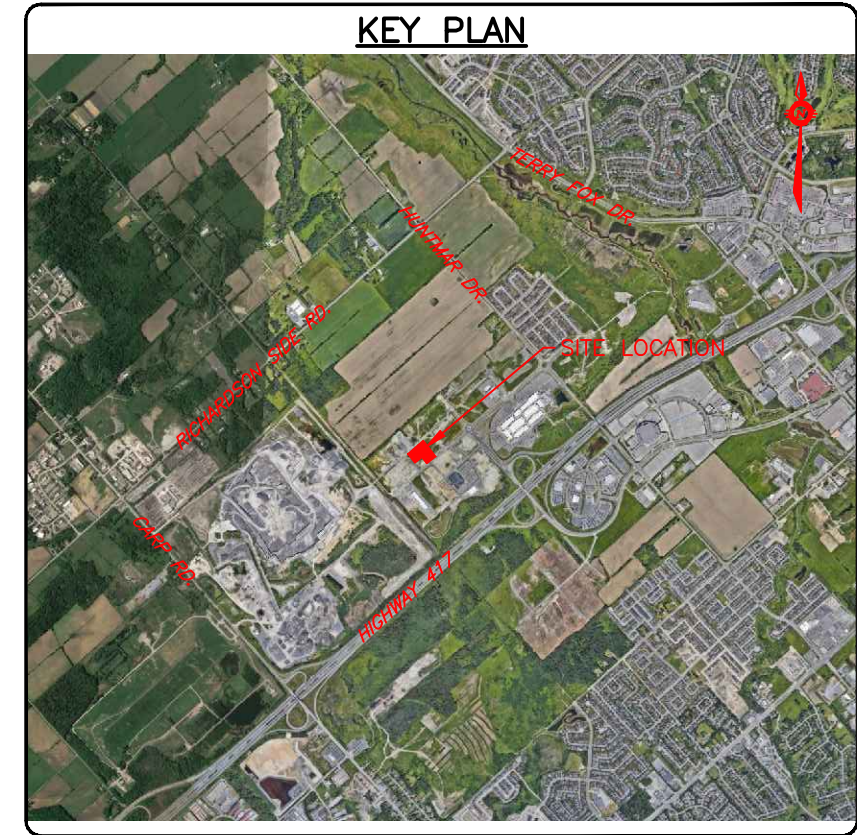


CONTINUE FROM DWG# C201

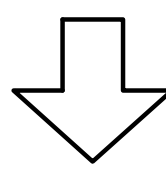

**NOT FOR CONSTRUCTION**

**CAUTION**  
THE POSITION OF ALL POLE LINES, CONDUITS, WATERMANS, SEWERS AND OTHER UNDERGROUND AND OVERGROUND UTILITIES AND STRUCTURES IS NOT NECESSARILY SHOWN ON THE CONTRACT DRAWINGS, AND WHERE SHOWN, THE ACCURACY OF THE POSITION OF SUCH UTILITIES AND STRUCTURES IS NOT GUARANTEED. BEFORE STARTING WORK, DETERMINE THE EXACT LOCATION OF ALL SUCH UTILITIES AND STRUCTURES AND ASSUME ALL LIABILITY FOR DAMAGE TO THEM.

REV	REVISION DESCRIPTION	DATE	BY	APPD
1	ISSUED FOR SPC	04/06/23	AJ	AA

SCALE  
0 2m 4m 10m  
HORIZONTAL 1:250

DESIGNED BY  
M.A. ANSARI  
2023/04/12  
LIBERATED PROFESSIONAL ENGINEER  
PROVINCE OF ONTARIO

CLIENT  
**DOLYN CONSTRUCTION LTD.**  
1-888 LADY ELLEN PLACE  
OTTAWA, ON. K1Z 5L5

exp. Services Inc.  
1-416-668-1899 | 1-613-225-7330  
3650 Commercial Drive, Unit 100  
Ottawa, ON K2B 8H6  
Canada  
www.exp.com

BASEPLAN AJ  
DESIGN AJ  
CHECKED AA  
DAD AJ  
PROJECT MANAGER AA  
APPROVED AA

PROJECT  
**KONSON WAREHOUSE**  
1485 UPPER CANADA STREET  
OTTAWA, ONTARIO.

TITLE  
**SITE GRADING PLAN-2**

PROJECT No. OTT-22023462-AD  
SURVEY ADV  
DATE 01/10/2023  
DRAWING No. C202

DOT-??-??-??-???