
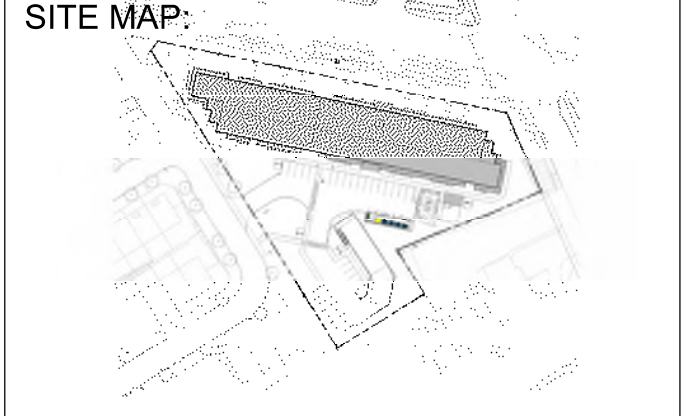


CYRVILLE NAVAN ROAD

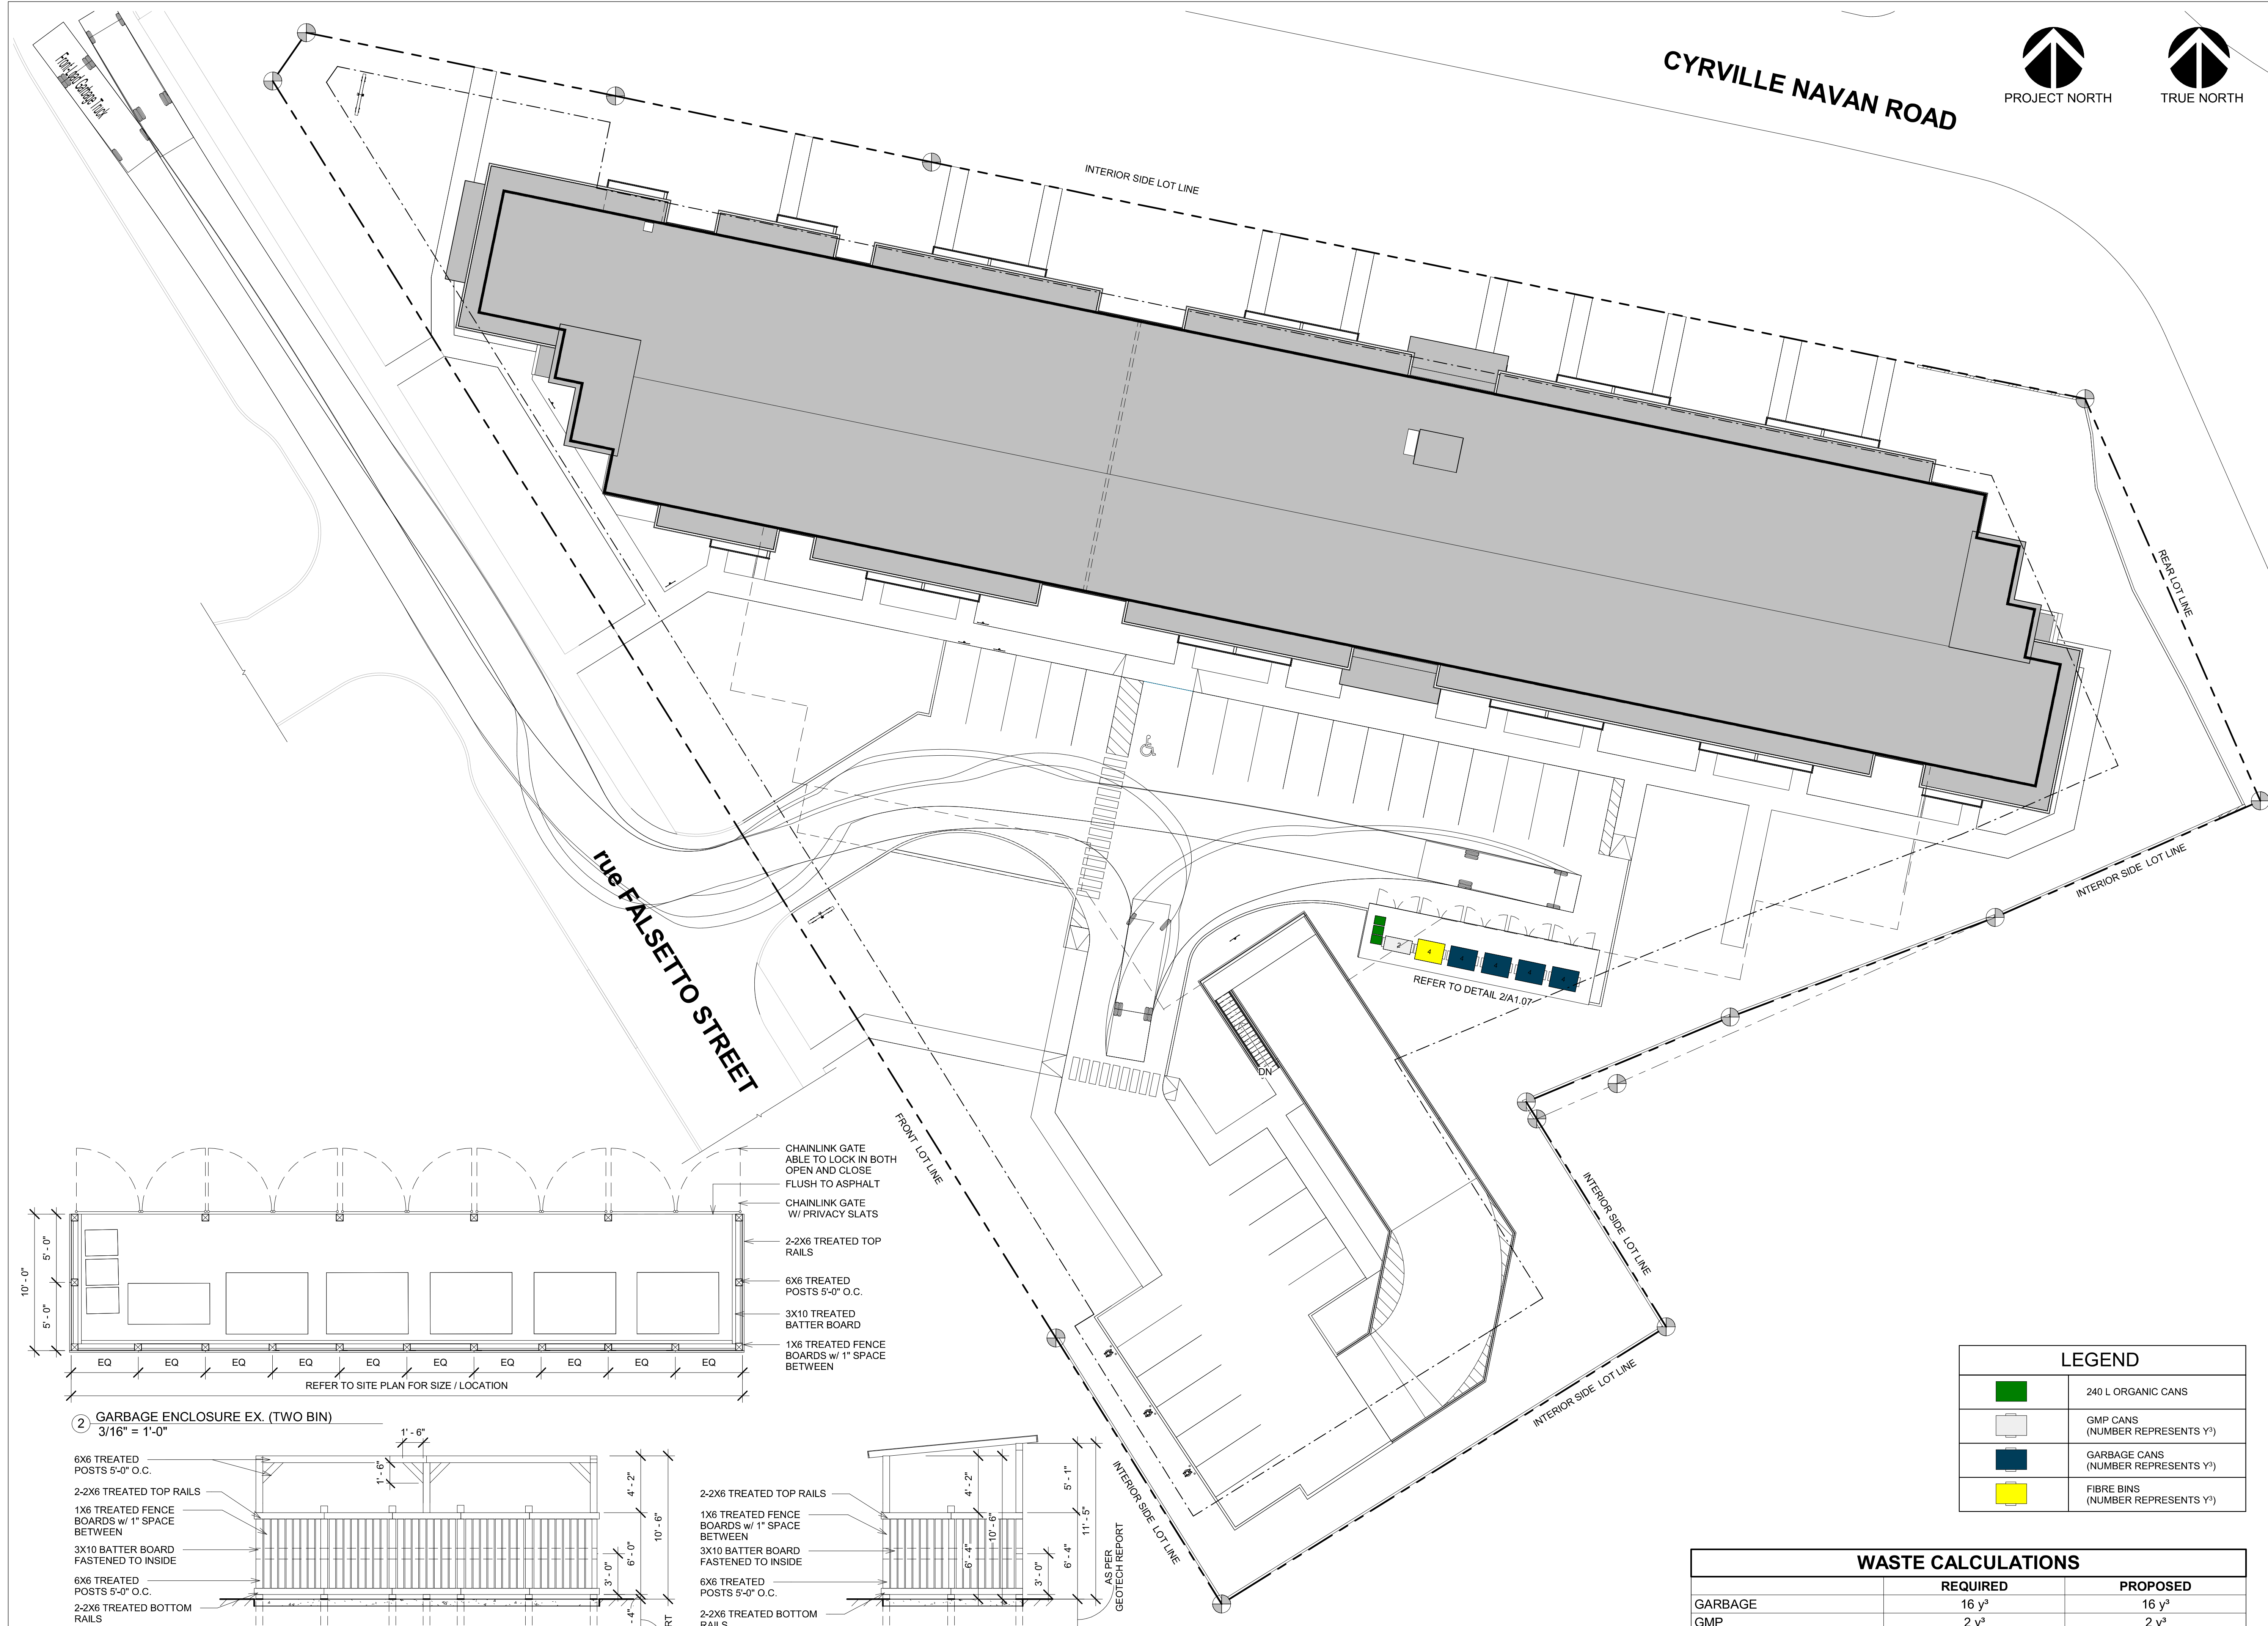

PROJECT STATUS:
 ISSUED FOR SITE PLAN CONTROL

Revision Schedule

No.	Description	Revision Date
A	ISSUED FOR SPC	04/26/2023

SEAL: ABELEARCHITECTURE
 THOMAS C. ABLE, ARCHITECT OAA, T. 604-662-6918

2023-04-27

TRADE CONTRACTORS SHALL VERIFY ALL DIMENSIONS AND REPORT ANY DISCREPANCIES OR INCONSISTENCIES TO SEYMOUR PACIFIC DEVELOPMENTS LTD., WITHOUT DELAY. FOR CLARIFICATION AND/OR CONFIRMATION. DO NOT SCALE DRAWINGS. DESIGNS REPRESENTED AND DRAWINGS USED AS INSTRUMENTS OF SERVICE SHALL REMAIN THE COPYRIGHT AND PROPERTY OF SEYMOUR PACIFIC DEVELOPMENTS LTD. ANY REPRODUCTION OR USE FOR ANY PURPOSE OTHER THAN THAT AUTHORIZED BY SEYMOUR PACIFIC DEVELOPMENTS LTD. IS PROHIBITED.

CONTRACTORS SHALL REMAIN FAMILIAR WITH, SHALL REFER TO, AND SHALL PERFORM IN ACCORDANCE WITH LOCAL LAWS, REGULATIONS AND BUILDING CODES. CONTRACTORS SHALL MAINTAIN GOOD INDUSTRY BUILDING AND SAFETY PRACTICES CONSISTENT WITH THE CONTRACT INTENT AND THE REQUIREMENTS OF JURISDICTIONAL AUTHORITIES.

ADDITIONAL CLAIMS AND COSTS RELATED TO NON-MATERIAL CHANGES WILL NOT BE ACCEPTED BY SEYMOUR PACIFIC DEVELOPMENTS LTD. NON-MATERIAL CHANGES ARE DEEMED TO BE PLAN CHANGES OR SPECIFICATION ADJUSTMENTS THAT DO NOT SUBSTANTIALLY AFFECT THE VALUE, TIME, COST AND QUALITY OF CONSTRUCTION.

CONTRACTORS SHALL MAKE EVERY REASONABLE EFFORT TO MAINTAIN SCHEDULE TARGETS AND PROVIDE GOOD EFFICIENCY, PROGRESS, WORKMANSHIP AND QUALITY TOWARD DEFICIENCY-FREE RESULTS.

PROJECT NAME:
 RHYTHM APARTMENTS

PROJECT NUMBER:
 VP 2211

ADDRESS:
 3080 NAVAN ROAD, OTTAWA

DRAWING TITLE:
 WASTE + RECYCLING PLAN


DRAWN BY: PD
CHECKED BY: RF
DATE: APR 26 2023
SCALE: As indicated
DRAWING #:
REV #:

LEGEND

	240 L ORGANIC CANS
	GMP CANS (NUMBER REPRESENTS Y ³)
	GARBAGE CANS (NUMBER REPRESENTS Y ³)
	FIBRE BINS (NUMBER REPRESENTS Y ³)

WASTE CALCULATIONS


	REQUIRED	PROPOSED
GARBAGE	16 y ³	16 y ³
GMP	2 y ³	2 y ³
FIBRE	4 y ³	4 y ³
ORGANICS	720L	720L

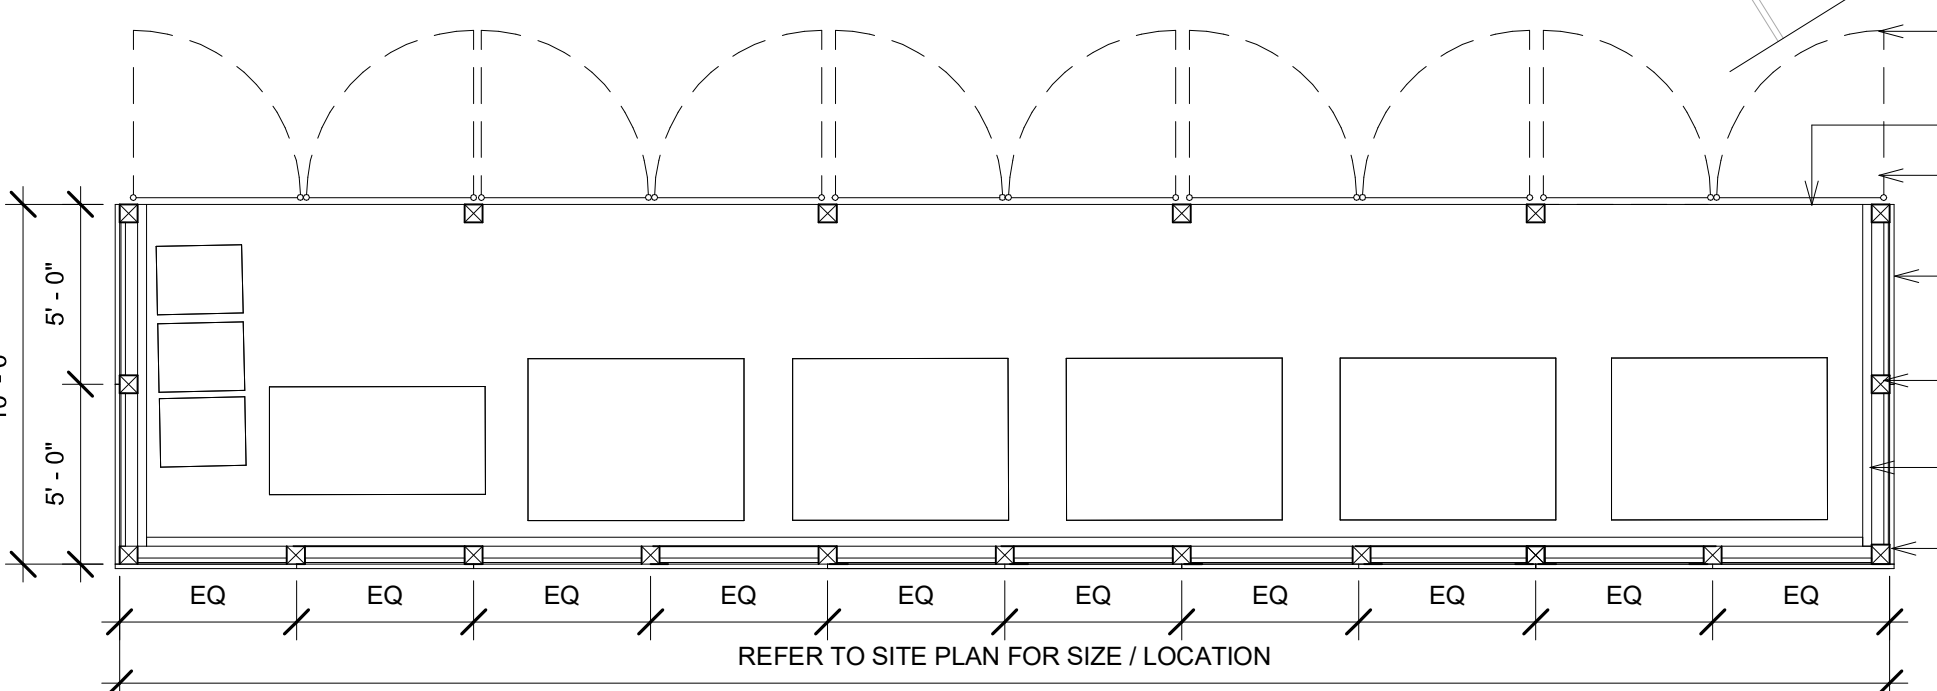

CHAINLINK GATE ABLE TO LOCK IN BOTH OPEN AND CLOSE FLUSH TO ASPHALT
 CHAINLINK GATE W/ PRIVACY SLATS
 2-2X6 TREATED TOP RAILS
 6X6 TREATED POSTS 5'-0" O.C.
 3X10 TREATED BATTER BOARD
 1X6 TREATED FENCE BOARDS W/ 1" SPACE BETWEEN


REFER TO SITE PLAN FOR SIZE / LOCATION

2 GARBAGE ENCLOSURE EX. (TWO BIN)
 3/16" = 1'-0"

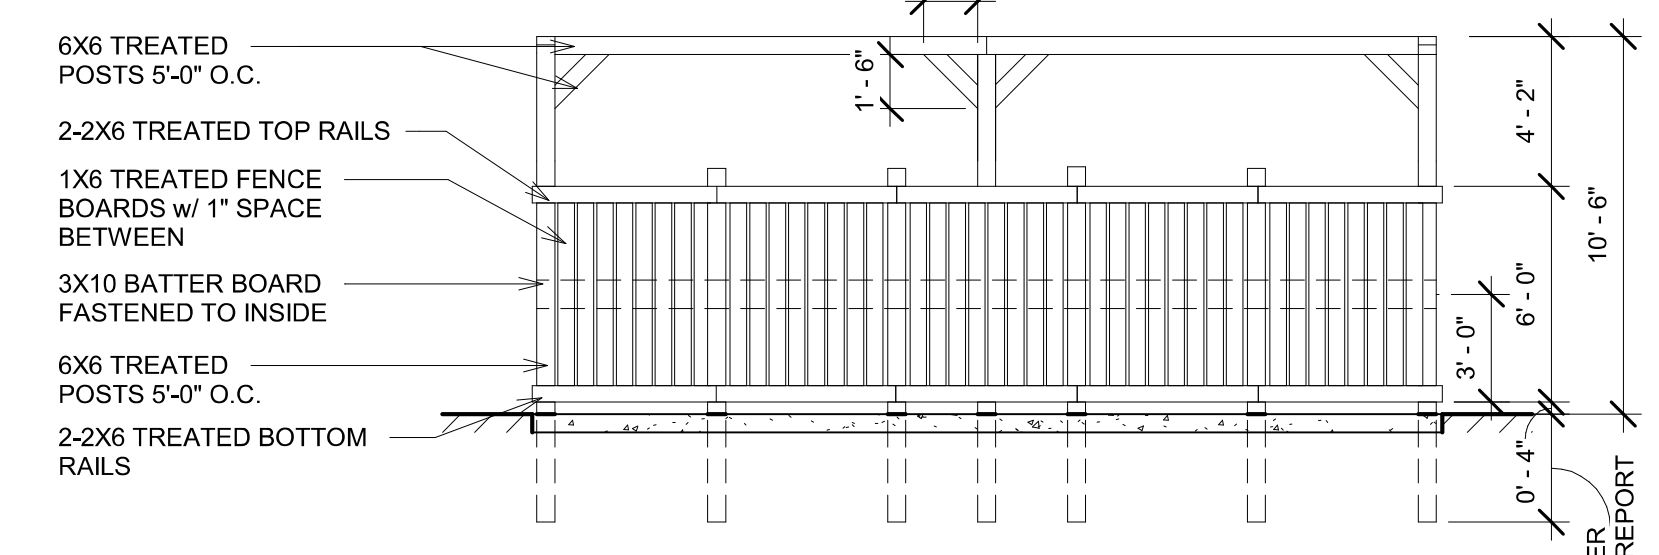

2-2X6 TREATED TOP RAILS
 1X6 TREATED FENCE BOARDS W/ 1" SPACE BETWEEN
 3X10 BATTER BOARD FASTENED TO INSIDE
 6X6 TREATED POSTS 5'-0" O.C.
 2-2X6 TREATED BOTTOM RAILS

3 GARBAGE ENCLOSURE ELEVATION
 3/16" = 1'-0"

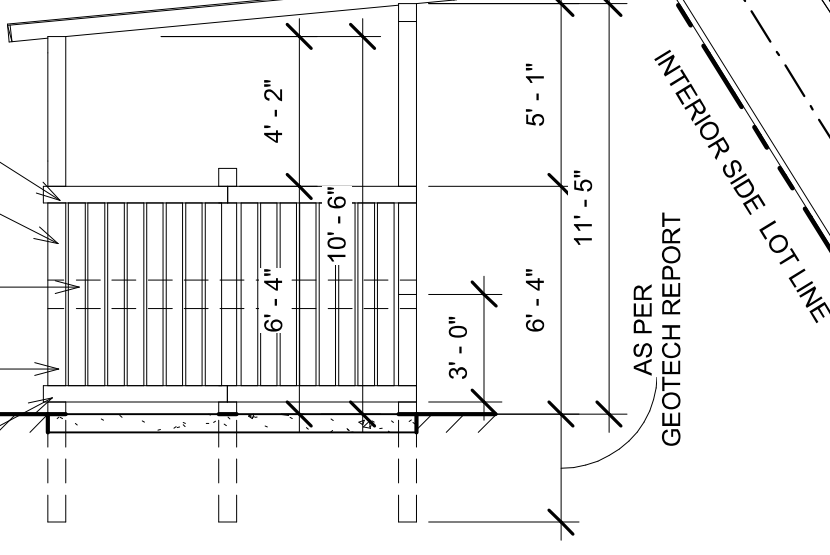

2-2X6 TREATED TOP RAILS
 1X6 TREATED FENCE BOARDS W/ 1" SPACE BETWEEN
 3X10 BATTER BOARD FASTENED TO INSIDE
 6X6 TREATED POSTS 5'-0" O.C.
 2-2X6 TREATED BOTTOM RAILS

4 GARBAGE ENCLOSURE SIDE ELEVATION
 3/16" = 1'-0"

1 SITE PLAN LAYOUT
 1/16" = 1'-0"