



**EXTERIOR ELEVATION LEGEND**

E01	EIFS - BRICK PATTERN - KENDALL CHARCOAL, BM HC-166
E02	EIFS C/W HORIZONTAL REVEALS - GREY
E03	EIFS - SANDSTONE FINISH - WHITE DOVE, BM OC-17
E04	ACM - WOOD GRAIN - TIMBER TEAK
E05	ACM - KENDALL CHARCOAL, BM HC-166
E06	EIFS - SANDSTONE FINISH - WHITE DOVE, BM OC-17
E07	GLASS GUARD RAIL - BIRD FRIENDLY DESIGN
E08	WAC LIGHTING (WS-W29118), 3000K, BLACK FINISH
E09	EXPOSED CONCRETE - GREY
E10	EXPOSED CONCRETE - GREY
E11	CONTINUED LED LIGHTING-FLUSH MOUNTED LENS
E12	CONCEALED LED LINEAR LIGHT

*Allison Hamlin*

**ALLISON HAMLIN**  
MANAGER (A), DEVELOPMENT REVIEW WEST  
PLANNING, REAL ESTATE & ECONOMIC DEVELOPMENT  
DEPARTMENT, CITY OF OTTAWA

**APPROVED**  
By Allison Hamlin at 12:48 pm, Apr 28, 2023

REV	DESCRIPTION	REV. DATE
3	ISSUED FOR SPA - 2nd SUBMISSION	22/06/29
2	ISSUED FOR SITE PLAN APPLICATION	22/03/18
1	ISSUED FOR COORDINATION	21/07/18


Drawing Issues/Revisions:

**Note:**  
ALL DIMENSIONS AND INFORMATION SHOWN ON THESE DRAWINGS MUST BE CHECKED AND VERIFIED ON SITE AND ANY DISCREPANCIES REPORTED TO THE ARCHITECT PRIOR TO CONSTRUCTION AND FABRICATION OF ITS COMPONENTS. SHOULD EXISTING CONDITIONS OR SERVICES BE FOUND TO VARY FROM THAT INDICATED ON THE DRAWINGS, THE ARCHITECT MUST BE NOTIFIED IMMEDIATELY.

FEATURES OF CONSTRUCTION NOT FULLY SHOWN ARE ASSUMED TO BE THE SAME CHARACTER AS THOSE NOTED FOR SIMILAR CONDITIONS.

UNLESS SPECIFICALLY NOTED OTHERWISE ON THE DRAWINGS, NO PROVISION HAS BEEN MADE IN THE DESIGN FOR CONDITIONS OCCURRING DURING CONSTRUCTION. IT SHALL BE THE RESPONSIBILITY OF THE CONTRACTOR TO PROVIDE ALL NECESSARY BRACING, SHORINGS, SHEET PILING OR OTHER TEMPORARY SUPPORTS, TO SAFEGUARD ALL EXISTING OR ADJACENT STRUCTURES AFFECTED BY THIS WORK.

ALL DRAWINGS AND RELATED DOCUMENTS SHALL REMAIN THE PROPERTY AND COPYRIGHT OF MATAJ ARCHITECTS INC. USE LATEST REVISED DRAWINGS. DO NOT SCALE DRAWINGS.

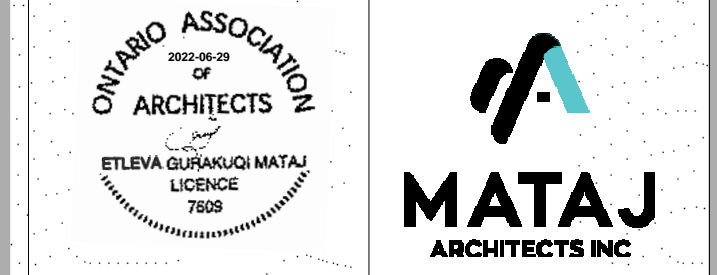

Architect's Stamp

**MATAJ ARCHITECTS INCORPORATED**  
418 Iroquois Shore Road, Unit 206,  
Oakville, Ontario L6H 0G7  
1.905.281.4444

Project:  
**THE LANDING ON MAIN APARTMENT BUILDING**  
1364-1370 STITTVILLE MAIN ST., STITTVILLE,  
ON K2S 1V4

Sheet Title:  
**EAST & WEST ELEVATIONS**

Design By: EM	Drawn By: BL	Approved By: EM
Scale: As indicated	Date: Issue Date	Project No.: 21-061
Drawing No.: <b>A301</b>		

City's application Number D07-12-22-0059  
City's Plan Number: