


NOTE:
 ALL ROOF, WINDOW AND WINDOW MANTLE FINISHES SYSTEM DESIGN
 IS TO BE DETERMINED BY THE ARCHITECT. ALL ROOF FINISHES
 TO BE DETERMINED BY THE ARCHITECT. ALL ROOF FINISHES
 TO BE DETERMINED BY THE ARCHITECT.

Alex Estan

ALEX GATHEIN
 PLANNER
 PLANNING, REAL ESTATE & ECONOMIC DEVELOPMENT
 DEPARTMENT, CITY OF OTTAWA

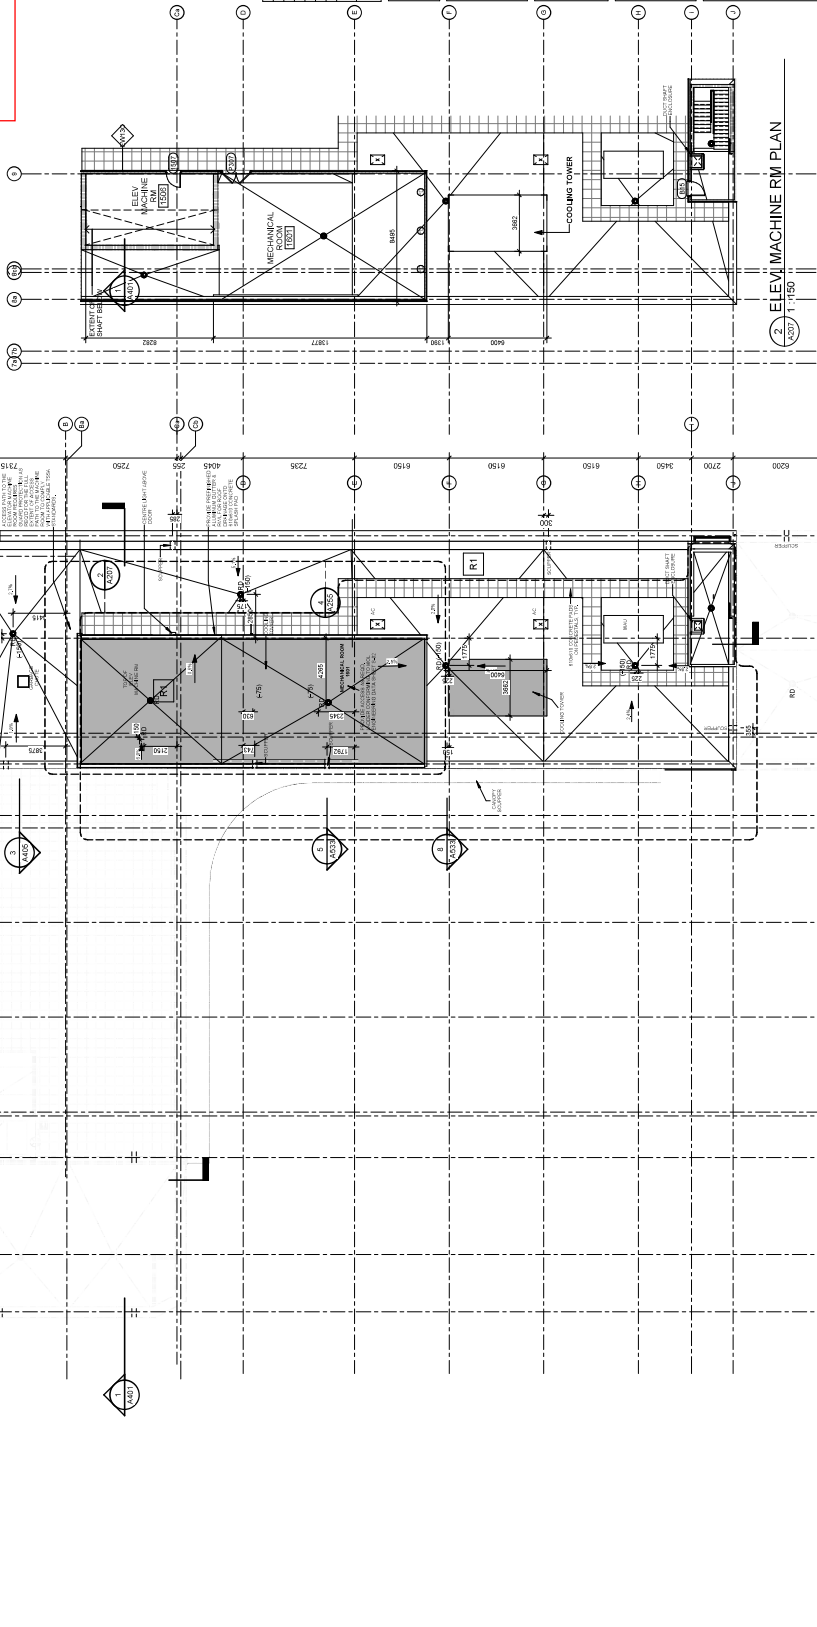

2 ELEV. MACHINE RM PLAN

No.	By	Description	Date	Version
1	ML	BUILDING PERMIT (BP)	2024-03-20	1
2	ML	CLIENT REVIEW	2024-03-20	1
3	ML	CLIENT REVIEW	2024-03-20	1
4	ML	CLIENT REVIEW	2024-03-20	1
5	ML	CLIENT REVIEW	2024-03-20	1
6	ML	CLIENT REVIEW	2024-03-20	1
7	ML	ABOVE GRADE EFC	2024-03-20	1

ISSUANCE SCHEDULE
 DO NOT SCALE DIMENSIONS. SEE ONLY DIMENSIONS
 MARKED DIMENSIONS FOR CONSTRUCTION. THIS
 DRAWING IS THE PROPERTY OF FABIAN ARCHITECTS
 INC. AND IS NOT TO BE REPRODUCED OR
 COPIED IN ANY MANNER WITHOUT THE WRITTEN
 PERMISSION OF FABIAN ARCHITECTS INC.

PROJEC T CONSULTANT:
 ARCHITECTURE &
 PLANNING
 FABIAN ARCHITECTS INC.
 1000 AVENUE DUNDAS WEST
 SUITE 1000
 TORONTO, ONTARIO M5G 1L7
 P: 416-593-1111

ARCHITECT:
 FABIAN ARCHITECTS INC.
 1000 AVENUE DUNDAS WEST
 SUITE 1000
 TORONTO, ONTARIO M5G 1L7
 P: 416-593-1111

CLIENT:
 THE BERKLEY GROUP
 1000 AVENUE DUNDAS WEST
 SUITE 1000
 TORONTO, ONTARIO M5G 1L7
 P: 416-593-1111

PROJECT:
 2140 BASELINE
 APARTMENTS
 2140 AVENUE DUNDAS WEST
 TORONTO, ONTARIO M5G 1L7

PROJECT NO.:
 2140-01-01
 SHEET NO.:
 A207/7

SCALE:
 1:100
 DATE:
 2024-03-20

PROJECT NO.:
 2140-01-01
 SHEET NO.:
 A207/7

ROOF PLAN
 1:100