

AIM STORAGE YARD


*[Signature]*

LILY XU, MCIP, RPP  
 MANAGER, DEVELOPMENT REVIEW SOUTH  
 PLANNING, INFRASTRUCTURE & ECONOMIC  
 DEVELOPMENT DEPARTMENT, CITY OF OTTAWA

**APPROVED**  
 By Lily Xu at 4:52 pm, Apr 04, 2023

# WALL SECTION A

SCALE = N.T.S.

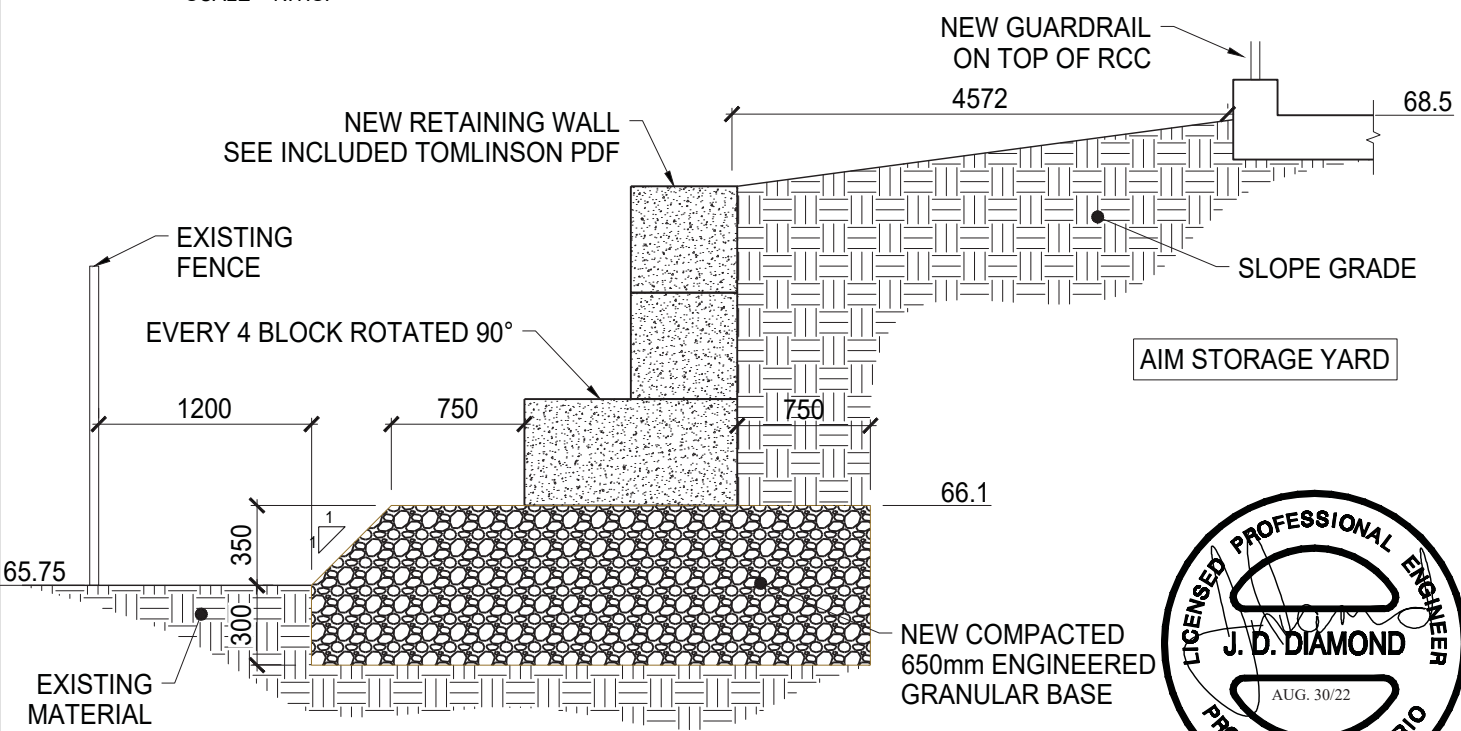

AIM STORAGE YARD



# WALL SECTION B

SCALE = N.T.S.

No.	DATE	REVISION
0	07/18/22	ISSUED FOR REVIEW

LAURIN-9991



General Contractor ♦ Entrepreneur Général

43 Auriga Drive, Nepean, Ontario, K2E 7Y8  
 T: (613) 723-3093 F: (613) 723-7496

PROJECT AIM- OTTAWA EAST  
 2555 SHEFFIELD ROAD, OTTAWA, ON, K1B 3V6

DRAWING PROPOSED RETAINING WALL

PROJECT # LAURIN-9991	DRAWN BY Z.D.	SHEET #
DATE JUNE 29 2022	SCALE N.T.S.	SK-1

# INTERLOCKING CONCRETE BLOCKS

BASED ON AVAILABILITY. PICK-UP ONLY.

## PRICING

Effective January 1<sup>st</sup>, 2021

Regular Full Size ..... \$65.00 ea  
2'x2'x4' | 1100kg (FOB the plants)

Regular Half Size ..... \$32.50 ea  
2'x2'x2' | 550kg (FOB the plants)

Decorative Full Size ..... \$75.00 ea  
2'x2'x4' | 1100kg (FOB Stittsville plant only)

Decorative Half Size ..... \$37.50 ea  
2'x2'x2' | 550kg (FOB Stittsville plant only)

Call appropriate plant listed below to place orders and schedule pick-up dates. All sales are final.

Stittsville Plant: 613-836-3746

Vars Plant: 613-835-3395

Alfred Plant: 613-679-0970



Please note that all concrete blocks are made from miscellaneous recycled concrete. Tomlinson Ready Mix assumes no responsibility for the strength or durability of the concrete.