




EY	QTY	BOTANICAL NAME	COMMON NAME	SIZE	CONDITION	Remarks
ECIDU	OUS TF	REES				
НВ	1	Celtis occidentalis	Hackberry	60mm cal.	B&B	Single Leader
SM	1	Acer saccharum	Sugar Maple	60mm cal.	B&B	Single Leader
SHRUBS	3					
AH	8	Hydrangea arborescens 'Annabelle'	Annabelle Hydrangea	1 gallon pot	Potted	Space 1000mm o.c.
PERENN	IIALS				·	
RS	6	Hemerocallis 'Ruby Stella'	Ruby Stella Daylily	100mm pot	Potted	Space 400mm o.c.

1. It is the responsibility of the appropriate contractor or official to report any errors, omissions or discrepancies on this plan with actual site conditions to the


- 2. The contractor is to notify all utility companies and authorities prior to any excavation and ascertain locations of underground services.
- 5. The contractor is to maintain a positive surface run-off throughout the entire construction period.
- 7. The contractor is to identify all existing trees to remain on site with the Landscape Architect prior to construction.
- 8. The contractor is to stake the proposed location of all plant material in conjunction with the Landscape Architect prior to excavation.

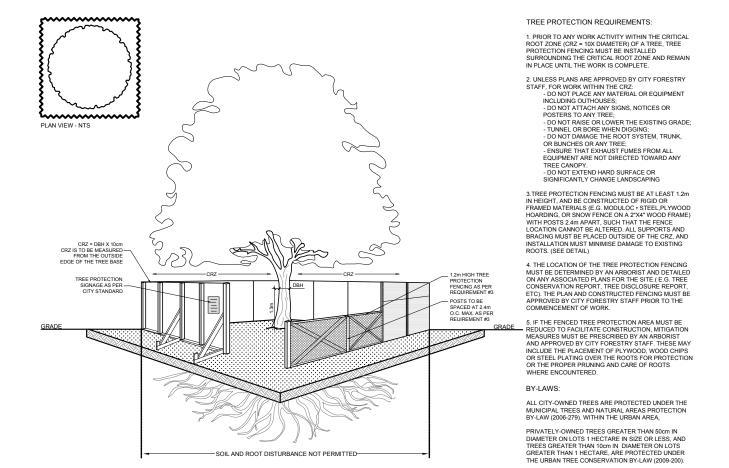

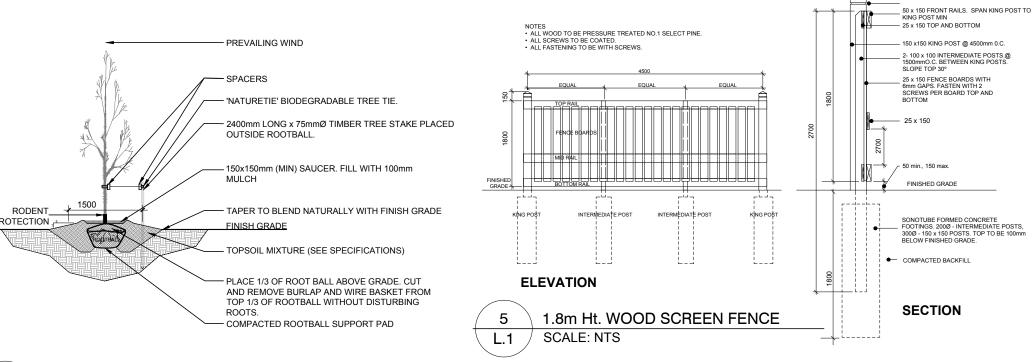

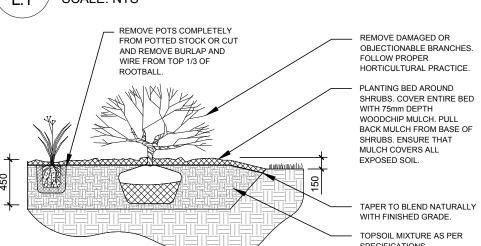

				TOPSOIL MIXTURE AS PER SPECIFICATIONS.
	4	SHRUB / PERENNIAL PLAN	TING	
ı				

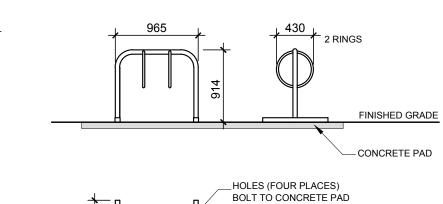




6 TWO RING BIKE RACK L.1 SCALE: NTS


SMART LIVING

PROPERTIES






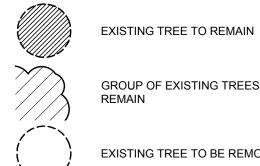


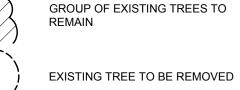

PROPOSED DECIDUOUS TREE

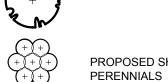

PROPOSED SHRUBS /

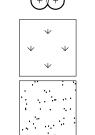


PROPOSED SOD

PROPOSED RIVERSTONE MULCH




PROPOSED CONCRETE

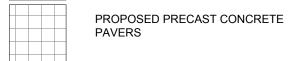

PROPOSED TREE PROTECTION FENCE



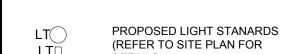

5	ISSUED FOR BUILDING PERMIT	03/31/2023	ML	
4	REVISED PER NEW SITE PLAN	04/29/2022	ML	
3	REVISED PER NEW SITE PLAN	03/21/2022	ML	
2	REVISED PER CITY COMMENTS	11/16/2021	ML	
1	ISSUED FOR SITE PLAN CONTROL	07/29/2021	ML	
No	leguo	Date	DΒ	

JAMES B. LENNOX & ASSOCIATES INC. **ARCHITECTS** LANDSCAPE 3332 CARLING AVE. OTTAWA, ONTARIO


Tel. (613) 722-5168 PROJECT

NEW ADDITION TO EXISTING 6 STOREY BUILDING

280 LAURIER AVENUE EAST, OTTAWA ON

TREE CONSERVATION REPORT &

LANDSCAPE PLAN

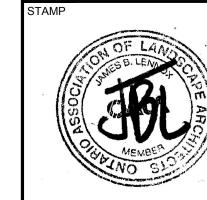


AS SHOWN START DATE JULY 2021 PROJECT NO. 21SMT2162

DRAWING NO.

SCALE

Fax. 1(866) 343-3942

PROJECT NORTH

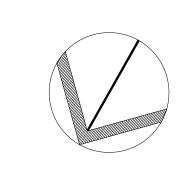

PLOT SIZE ARCH-D