




CLIENT  
**SCARABELLI REALTIES INC.**

COPYRIGHT  
This drawing has been prepared solely for the intended use. Any reproduction or distribution for any purpose other than authorized by IBI Group is forbidden. When dimensions shall have precedence over scaled dimensions, Contractors shall verify and be responsible for all dimensions and conditions on the job, and IBI Group shall be informed of any variations from the dimensions and conditions shown on the drawing. Shop drawings shall be submitted to IBI Group for general concurrence before proceeding with fabrication.  
IBI Group Professional Services (Canada) Inc.  
is a member of the IBI Group of companies.

ISSUES		
No.	DESCRIPTION	DATE
01	ISSUED FOR RE-ZONING APPLICATION	20:11:13

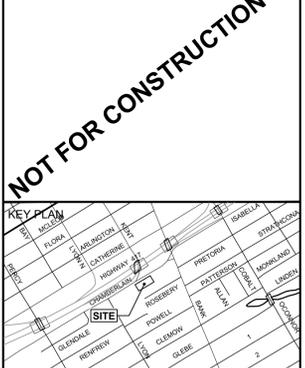

CONSULTANTS

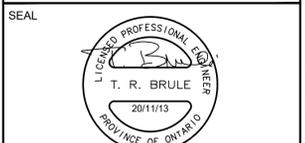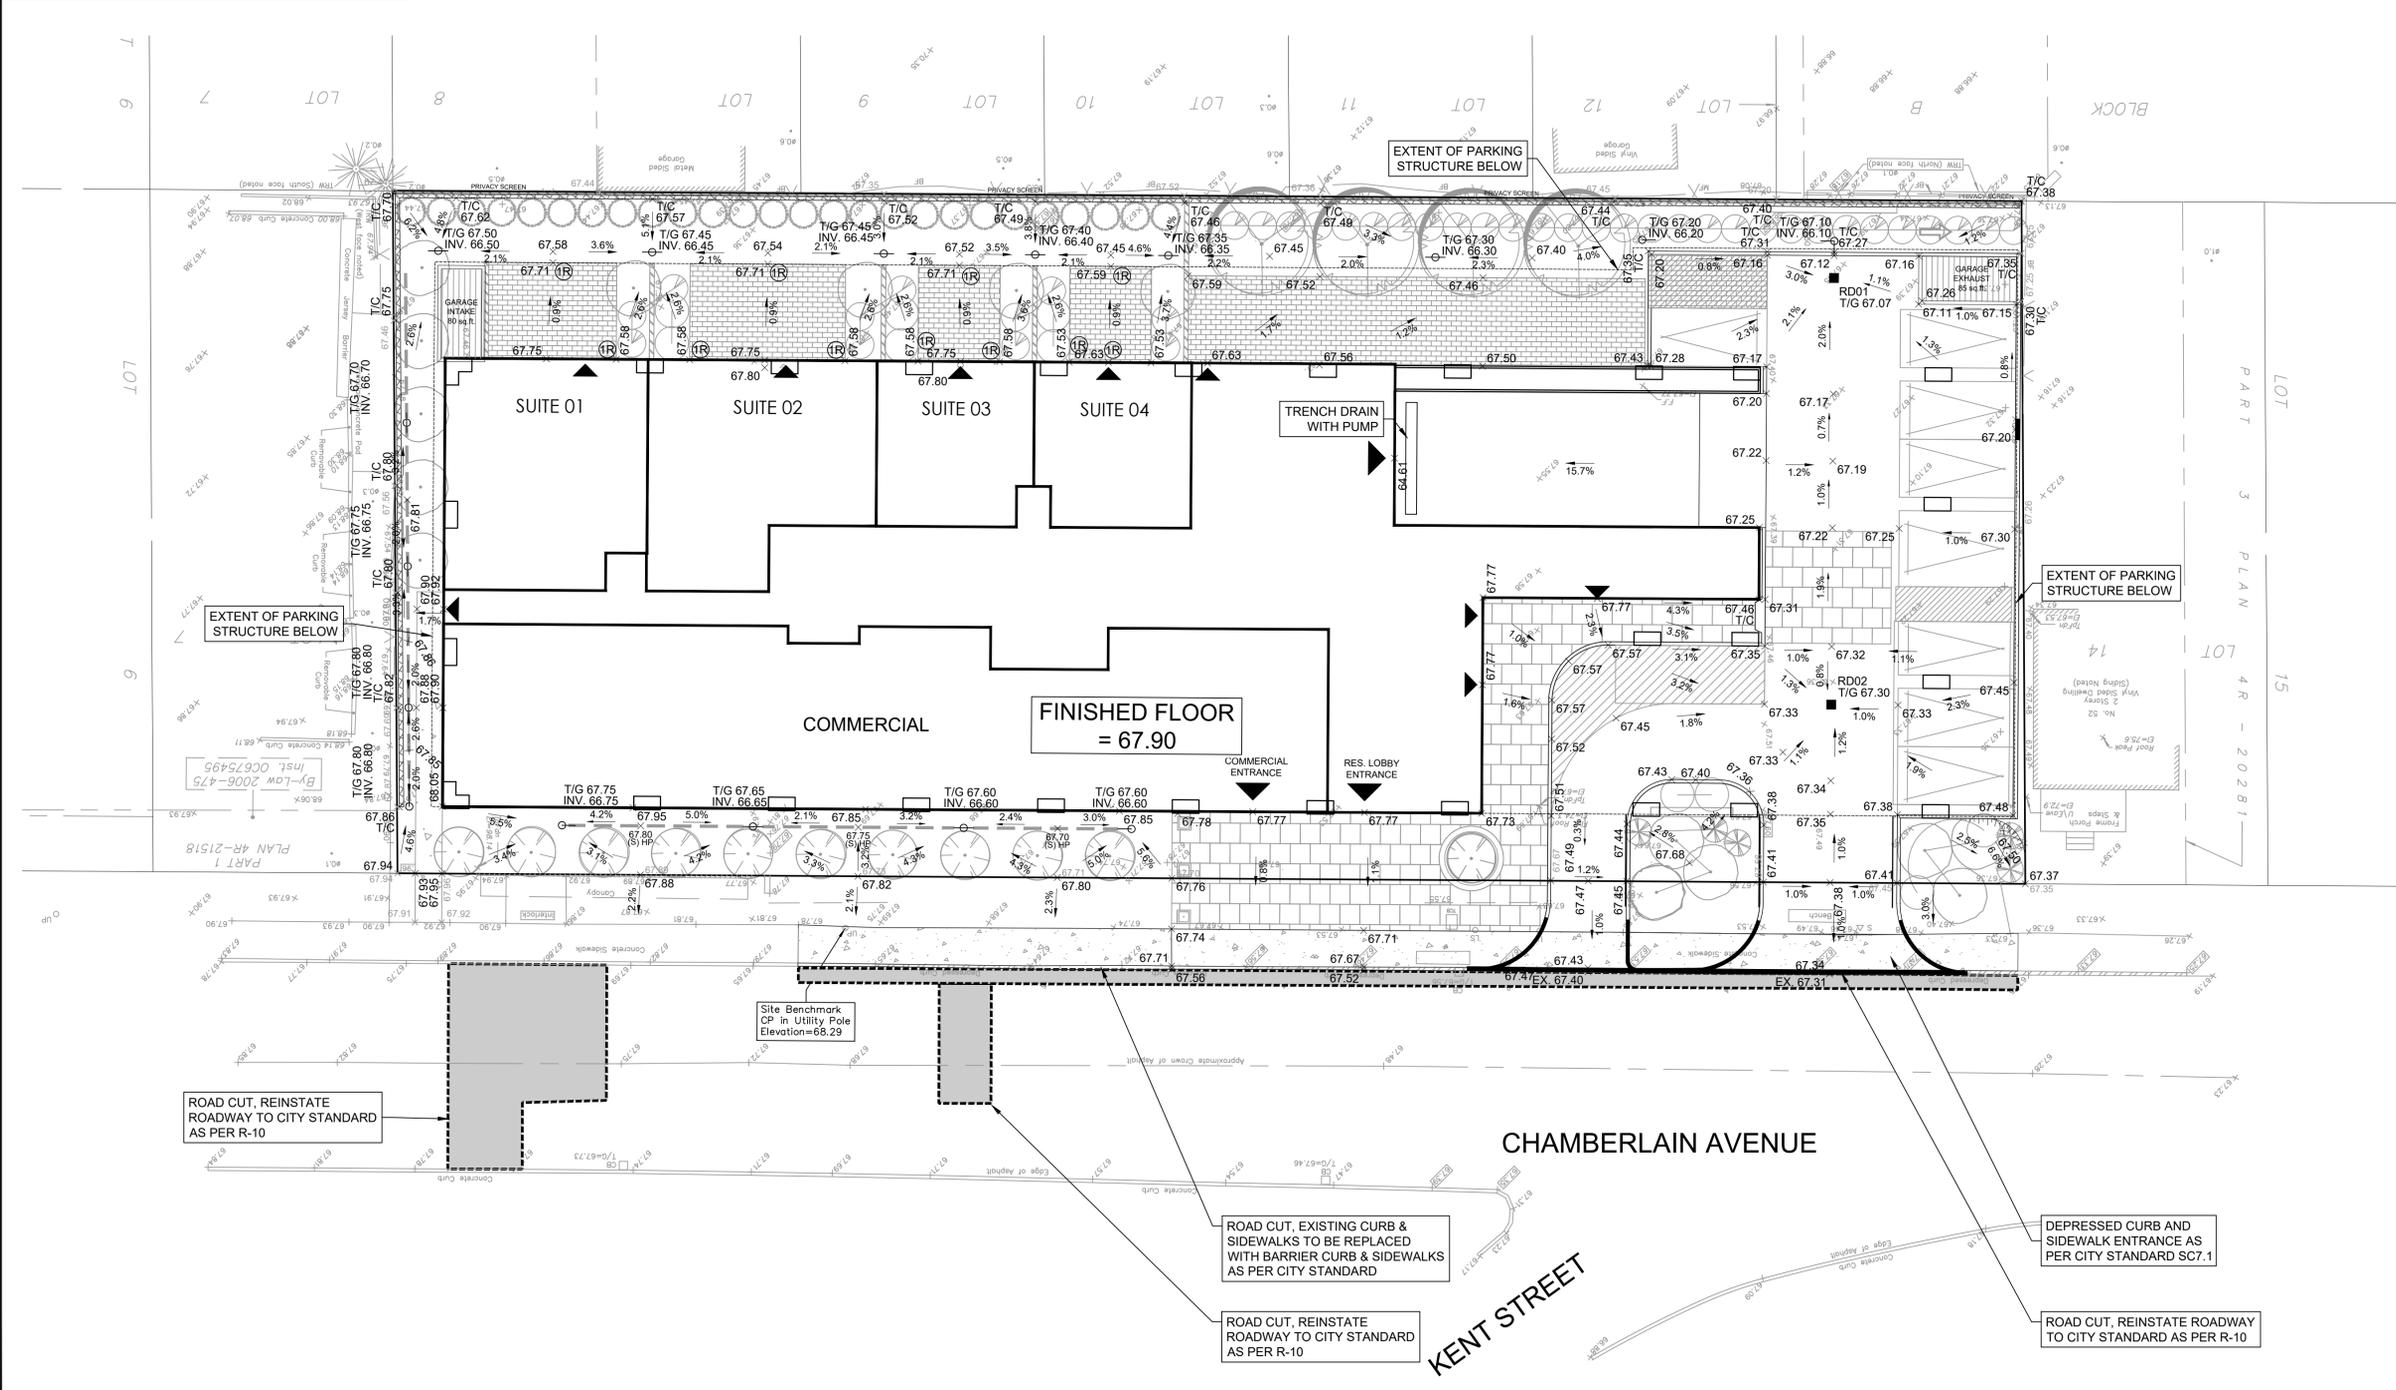

**IBI GROUP**  
Suite 400 - 333 Preston Street  
Ottawa ON K1S 5N4 Canada  
Tel 613 225 1311 / 613 241 3300 Fax 613 225 9868  
ibigroup.com

PROJECT  
**30-48 CHAMBERLAIN AVE.**

PROJECT NO:  
125564  
DRAWN BY:  
EH  
PROJECT MGR:  
TRB

CHECKED BY:  
TRB  
APPROVED BY:  
TRB

SHEET TITLE  
**GRADING PLAN**

SHEET NUMBER  
**200**

ISSUE  
**1**

File Location: \\1125564\_Chamberlain7\_0\_Production\7\_03\_Design\04\_Civil\Sheets\200\_Grading.dwg Last Saved: May 10, 2023, by: Ehenne Plotter: Wednesday, May 10, 2023 2:26:29 PM by: Eric Henne