

**M. David Blakely  
Architect Inc.**


2200 Prince of Wales Dr. Suite 101 Nepean, Ontario  
Phone (613) 226-8811 Fax (613) 226-7942

- GENERAL NOTES:
- 1 - THE CONTRACTOR IS RESPONSIBLE FOR CHECKING AND VERIFYING ALL DIMENSIONS, ANY DISCREPANCY MUST BE REPORTED TO M. DAVID BLAKELY ARCH. INC.
  - 2 - ALL WORK AND MATERIALS TO BE IN COMPLIANCE WITH ALL CODES, REGULATIONS & BY-LAWS.
  - 3 - ADDITIONAL DRAWINGS MAY BE ISSUED FOR CLARIFICATION TO ASSIST THE PROPER EXECUTION OF WORK. SUCH DRAWINGS WILL HAVE THE SAME MEANING AND INTENT AS IF THEY WERE INCLUDED WITH THE PLANS IN CONTRACT DOCUMENTS.
  - 4 - DO NOT SCALE DRAWINGS.
  - 5 - THIS DRAWING SHALL NOT BE USED OR COPIED WITHOUT THE AUTHORIZATION OF THE ARCHITECT.
  - 6 - THIS DRAWING SHALL NOT BE USED FOR PERMIT OR CONSTRUCTION UNLESS THE DRAWING BEARS THE ARCHITECT'S SEAL AND SIGNATURE.
  - 7 - THIS REPRODUCTION SHALL NOT BE ALTERED.
  - 8 - DRAWINGS TO BE READ IN CONJUNCTION WITH 3/16" = 1'-0" WORKING DRAWING PLANS AND DRAWINGS A0a, A0b & A0c.



8.			
7.			
6.			
5.			
4.			
3.			
2.	21/02/23	FOR STRUCTURAL REVIEW	SM
1.	13/02/23	FOR REVIEW	SM
#	DATE:	DESCRIPTION	Int.

REVISIONS

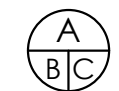

A - DETAIL NUMBER  
B - SHEET NUMBER  
(DETAIL REQUIRED)  
C - SHEET NUMBER  
(DETAIL LOCATION)


SEAL:

PROJECT: BACK to BACK TOWNHOMES  
BLOCK 162  
COPE DRIVE  
OTTAWA, ONTARIO



DRAWING TITLE: FRONT ELEVATION

DATE: FEB., 2023.	SCALE: 1/8" = 1'-0"	SHEET #: <b>B162-6</b>
DRAWN BY: SBM	CHECKED: MDB	

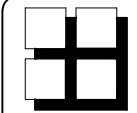

**M. David Blakely  
Architect Inc.**

2200 Prince of Wales Dr. Suite 101 Nepean, Ontario  
Phone (613) 226-8811 Fax (613) 226-7942

- GENERAL NOTES:
- 1- THE CONTRACTOR IS RESPONSIBLE FOR CHECKING AND VERIFYING ALL DIMENSIONS, ANY DISCREPANCY MUST BE REPORTED TO M. DAVID BLAKELY ARCH. INC.
  - 2- ALL WORK AND MATERIALS TO BE IN COMPLIANCE WITH ALL CODES, REGULATIONS, & BY-LAWS.
  - 3- ADDITIONAL DRAWINGS MAY BE ISSUED FOR CLARIFICATION TO ASSIST THE PROPER EXECUTION OF WORK. SUCH DRAWINGS WILL HAVE THE SAME MEANING AND INTENT AS IF THEY WERE INCLUDED WITH THE PLANS IN CONTRACT DOCUMENTS.
  - 4- DO NOT SCALE DRAWINGS.
  - 5- THIS DRAWING SHALL NOT BE USED OR COPIED WITHOUT THE AUTHORIZATION OF THE ARCHITECT
  - 6- THIS DRAWING SHALL NOT BE USED FOR PERMIT OR CONSTRUCTION UNLESS THE DRAWING BEARS THE ARCHITECT'S SEAL AND SIGNATURE
  - 7- THIS REPRODUCTION SHALL NOT BE ALTERED.
  - 8- DRAWINGS TO BE READ IN CONJUNCTION WITH 3/16" = 1'-0" WORKING DRAWING PLANS AND DRAWINGS A0a, A0b & A0c.



8.			
7.			
6.			
5.			
4.			
3.			
2.	21/02/23	FOR STRUCTURAL REVIEW	SM
1.	13/02/23	FOR REVIEW	SM
#	DATE:	DESCRIPTION	Int.

REVISIONS



A - DETAIL NUMBER  
B - SHEET NUMBER  
(DETAIL REQUIRED)  
C - SHEET NUMBER  
(DETAIL LOCATION)

SEAL:


PROJECT: BACK to BACK TOWNHOMES  
BLOCK 162  
COPE DRIVE  
OTTAWA, ONTARIO



DRAWING TITLE: REAR ELEVATION

DATE: FEB., 2023 SCALE: 1/8" = 1'-0" SHEET #: B162-7

DRAWN BY: SBM CHECKED: MDB

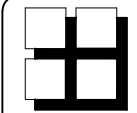

**M. David Blakely  
Architect Inc.**

2200 Prince of Wales Dr. Suite 101 Nepean, Ontario  
Phone (613) 226-8811 Fax (613) 226-7942


- GENERAL NOTES:
- 1 - THE CONTRACTOR IS RESPONSIBLE FOR CHECKING AND VERIFYING ALL DIMENSIONS, ANY DISCREPANCY MUST BE REPORTED TO M. DAVID BLAKELY ARCH. INC.
  - 2 - ALL WORK AND MATERIALS TO BE IN COMPLIANCE WITH ALL CODES, REGULATIONS & BY-LAWS.
  - 3 - ADDITIONAL DRAWINGS MAY BE ISSUED FOR CLARIFICATION TO ASSIST THE PROPER EXECUTION OF WORK. SUCH DRAWINGS WILL HAVE THE SAME MEANING AND INTENT AS IF THEY WERE INCLUDED WITH THE PLANS IN CONTRACT DOCUMENTS.
  - 4 - DO NOT SCALE DRAWINGS.
  - 5 - THIS DRAWING SHALL NOT BE USED OR COPIED WITHOUT THE AUTHORIZATION OF THE ARCHITECT.
  - 6 - THIS DRAWING SHALL NOT BE USED FOR PERMIT OR CONSTRUCTION UNLESS THE DRAWING BEARS THE ARCHITECT'S SEAL AND SIGNATURE.
  - 7 - THIS REPRODUCTION SHALL NOT BE ALTERED.
  - 8 - DRAWINGS TO BE READ IN CONJUNCTION WITH 3/16" = 1'-0" WORKING DRAWING PLANS AND DRAWINGS A0a, A0b & A0c.

8.			
7.			
6.			
5.			
4.			
3.			
2.	21/02/23	FOR STRUCTURAL REVIEW	SM
1.	13/02/23	FOR REVIEW	SM
#	DATE:	DESCRIPTION	Int.

REVISIONS



A - DETAIL NUMBER  
B - SHEET NUMBER  
(DETAIL REQUIRED)  
C - SHEET NUMBER  
(DETAIL LOCATION)

 



PROJECT: BACK to BACK TOWNHOMES  
BLOCK 162  
COPE DRIVE  
OTTAWA, ONTARIO



DRAWING TITLE: SIDE ELEVATION

DATE: FEB., 2023.	SCALE: 1/8" = 1'-0"	SHEET #: B162-8
DRAWN BY: SBM	CHECKED: MDB	

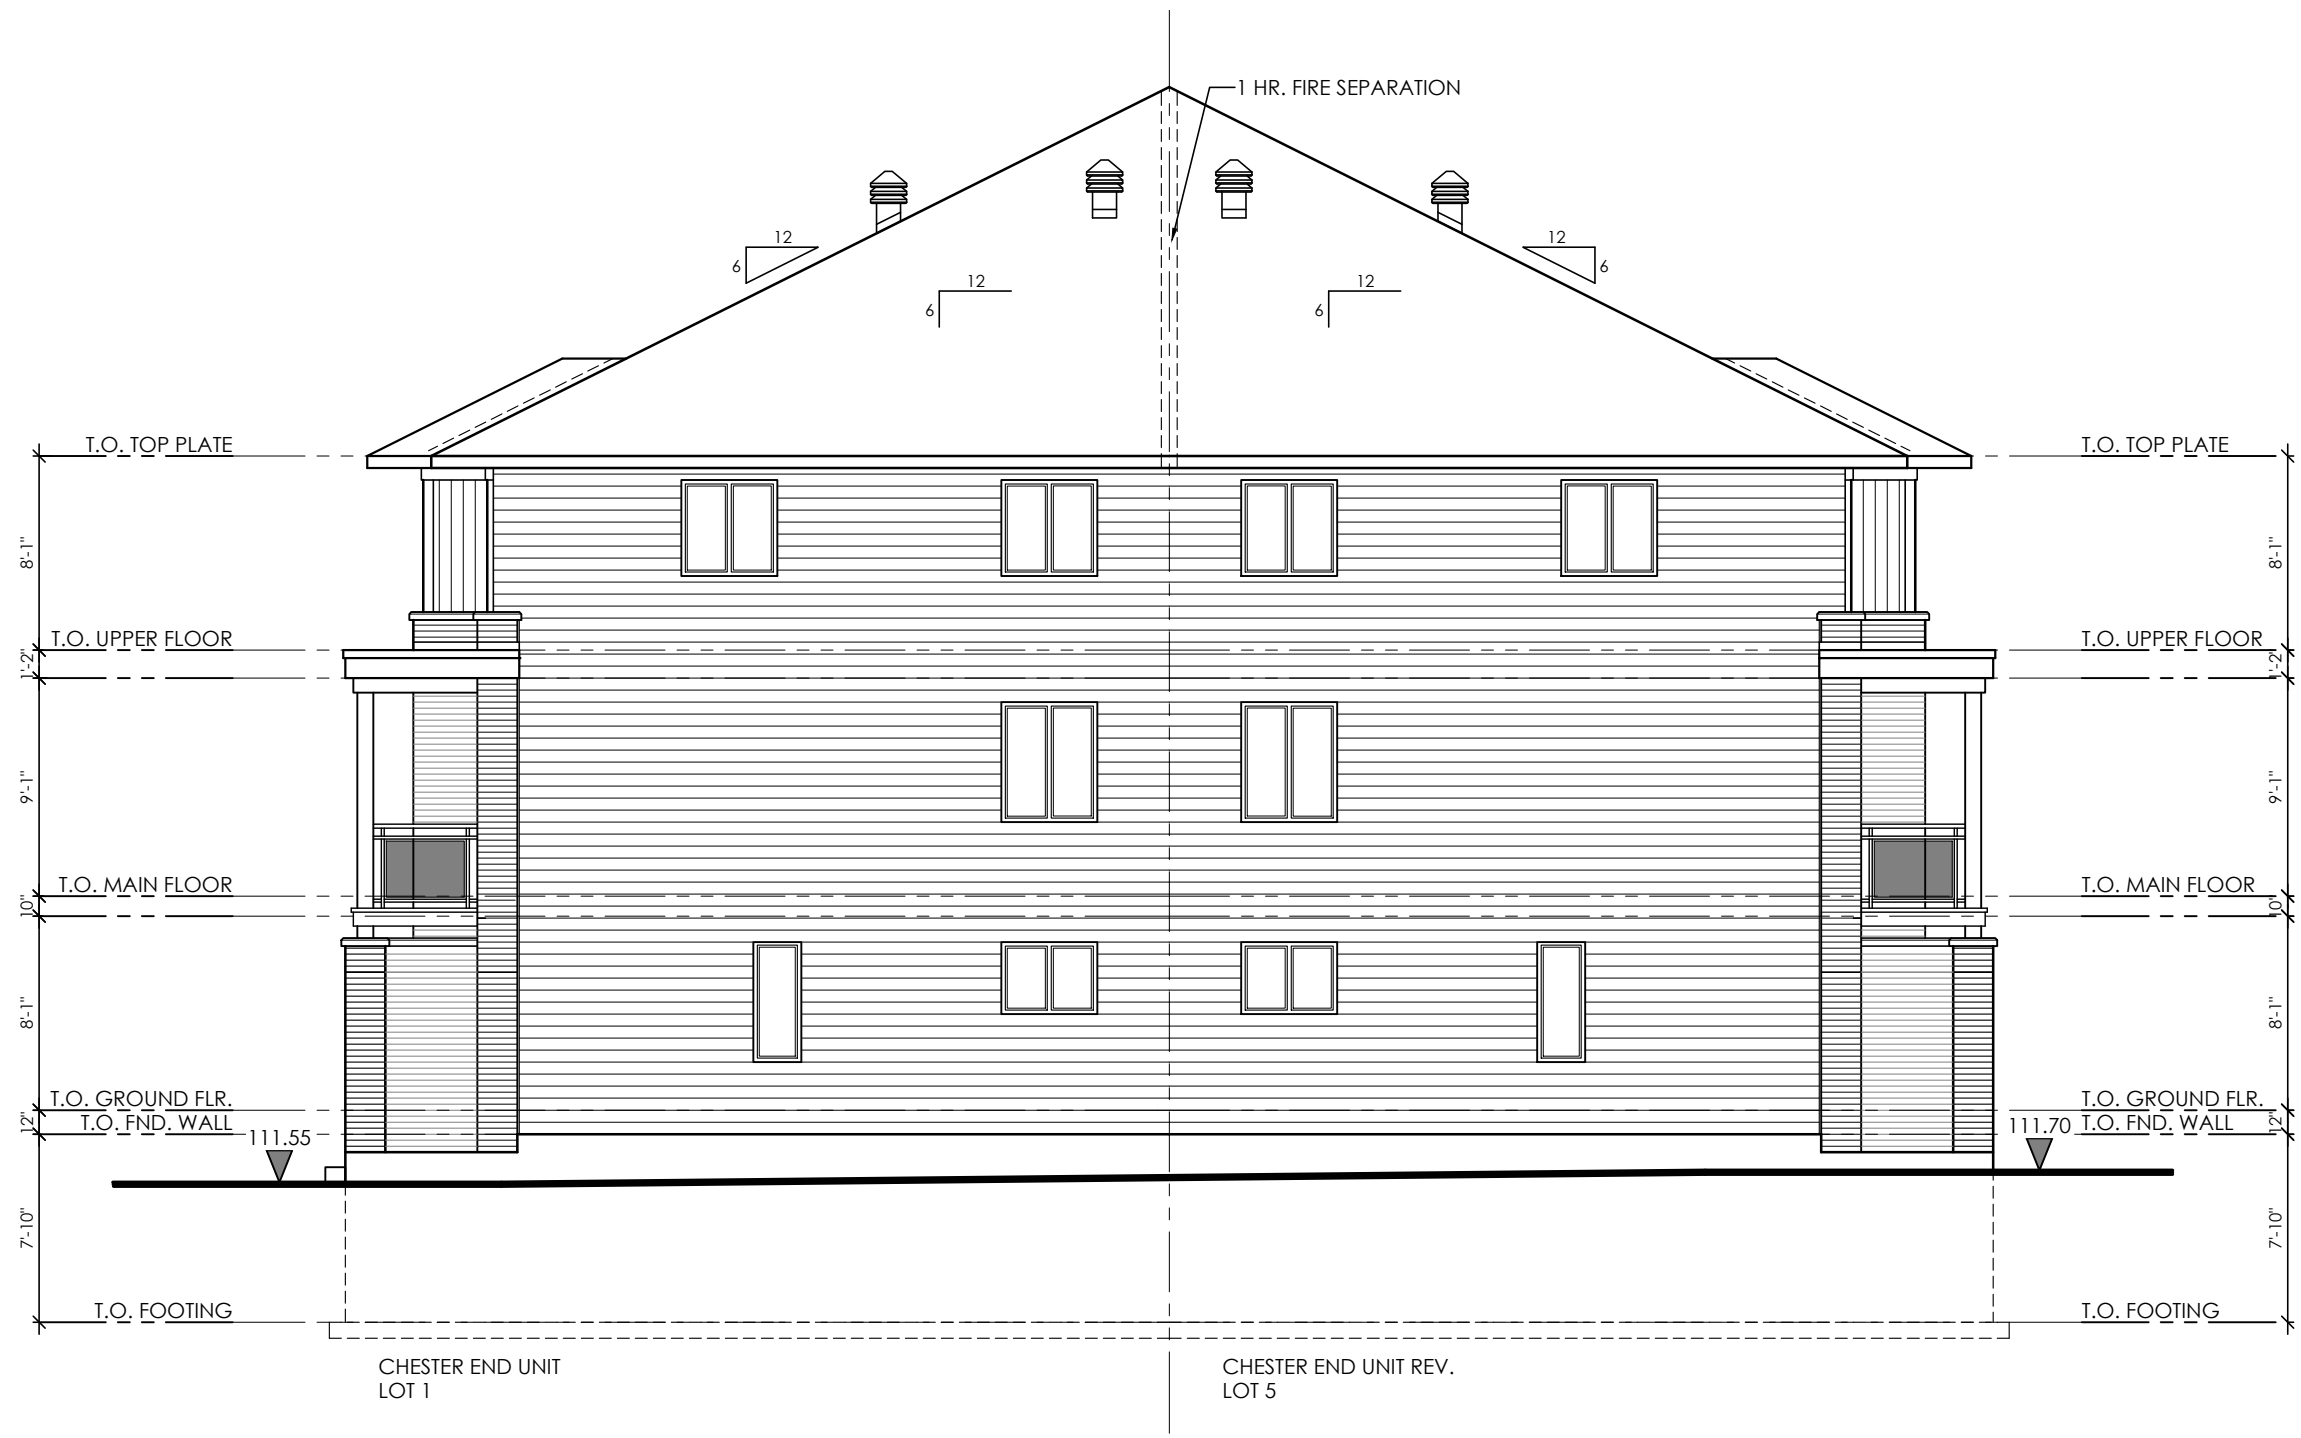

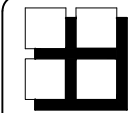

**M. David Blakely  
Architect Inc.**

2200 Prince of Wales Dr. Suite 101 Nepean, Ontario  
Phone (613) 226-8811 Fax (613) 226-7942

- GENERAL NOTES:
- 1- THE CONTRACTOR IS RESPONSIBLE FOR CHECKING AND VERIFYING ALL DIMENSIONS, ANY DISCREPANCY MUST BE REPORTED TO M. DAVID BLAKELY ARCH. INC.
  - 2- ALL WORK AND MATERIALS TO BE IN COMPLIANCE WITH ALL CODES, REGULATIONS & BY-LAWS
  - 3- ADDITIONAL DRAWINGS MAY BE ISSUED FOR CLARIFICATION TO ASSIST THE PROPER EXECUTION OF WORK. SUCH DRAWINGS WILL HAVE THE SAME MEANING AND INTENT AS IF THEY WERE INCLUDED WITH THE PLANS IN CONTRACT DOCUMENTS.
  - 4- DO NOT SCALE DRAWINGS.
  - 5- THIS DRAWING SHALL NOT BE USED OR COPIED WITHOUT THE AUTHORIZATION OF THE ARCHITECT
  - 6- THIS DRAWING SHALL NOT BE USED FOR PERMIT OR CONSTRUCTION UNLESS THE DRAWING BEARS THE ARCHITECT'S SEAL AND SIGNATURE
  - 7- THIS REPRODUCTION SHALL NOT BE ALTERED.
  - 8- DRAWINGS TO BE READ IN CONJUNCTION WITH 3/16" = 1'-0" WORKING DRAWING PLANS AND DRAWINGS A0a, A0b & A0c.

8.			
7.			
6.			
5.			
4.			
3.			
2.	21/02/23	FOR STRUCTURAL REVIEW	SM
1.	13/02/23	FOR REVIEW	SM
#	DATE:	DESCRIPTION	Int.

REVISIONS



A - DETAIL NUMBER  
B - SHEET NUMBER (DETAIL REQUIRED)  
C - SHEET NUMBER (DETAIL LOCATION)



PROJECT: BACK to BACK TOWNHOMES  
BLOCK 162  
COPE DRIVE  
OTTAWA, ONTARIO



DRAWING TITLE: SIDE ELEVATION

DATE: FEB., 2023.	SCALE: 1/8" = 1'-0"	SHEET #: <b>B162-9</b>
DRAWN BY: SBM	CHECKED: MDB	

