

414 Churchill Ave. N, Ottawa,
ON, K1Z 5C6 • 613-859-2822
www.rjhil.ca • rosaline@rjhil.ca

Rosaline J. Hill Architect Inc.

No.	Y / M / D	REVISION
2.	2023.03.02	SITE PLAN COMMENTS
1.	2022.11.07	SITE PLAN APPLICATION

Consultants:



ADRIAN VAN WYK
PLANNER I
PLANNING, REAL ESTATE & ECONOMIC
DEVELOPMENT DEPARTMENT, CITY OF OTTAWA

APPROVED
By Adrian van Wyk at 12:49 pm, Jun 23, 2023

It is the responsibility of the appropriate contractor to check & verify all dimensions on site and report all errors &/or omissions to the architect. All contractors must comply with all pertinent codes & by-laws, & use proprietary products as directed by the manufacturer. Do not scale drawings. Copyright reserved.



3 STOREY MIXED USE BUILDING
180 Main Street, Ottawa, Ontario

ELEVATIONS


Drawn By: MP / RV
Project No: 2208
Date: NOV. 2022
Scale: 3/32" = 1'-0"

A2.1

580 5/8"	T/O SECOND FLOOR
563 7/8"	U/S SECOND FLOOR
454 3/4"	T/O THIRD FLOOR
438"	U/S THIRD FLOOR
328 7/8"	T/O SECOND FLOOR
312 1/8"	U/S SECOND FLOOR
203"	T/O SECOND FLOOR
186 1/4"	U/S SECOND FLOOR
98"	T/O MEZZ FLOOR
87 3/4"	U/S MEZZ FLOOR
0" (65.513)	T/O GROUND FLOOR
(65.325)	AVERAGE GRADE




1 FRONT ELEVATION
SCALE: 3/32"=1'-0"

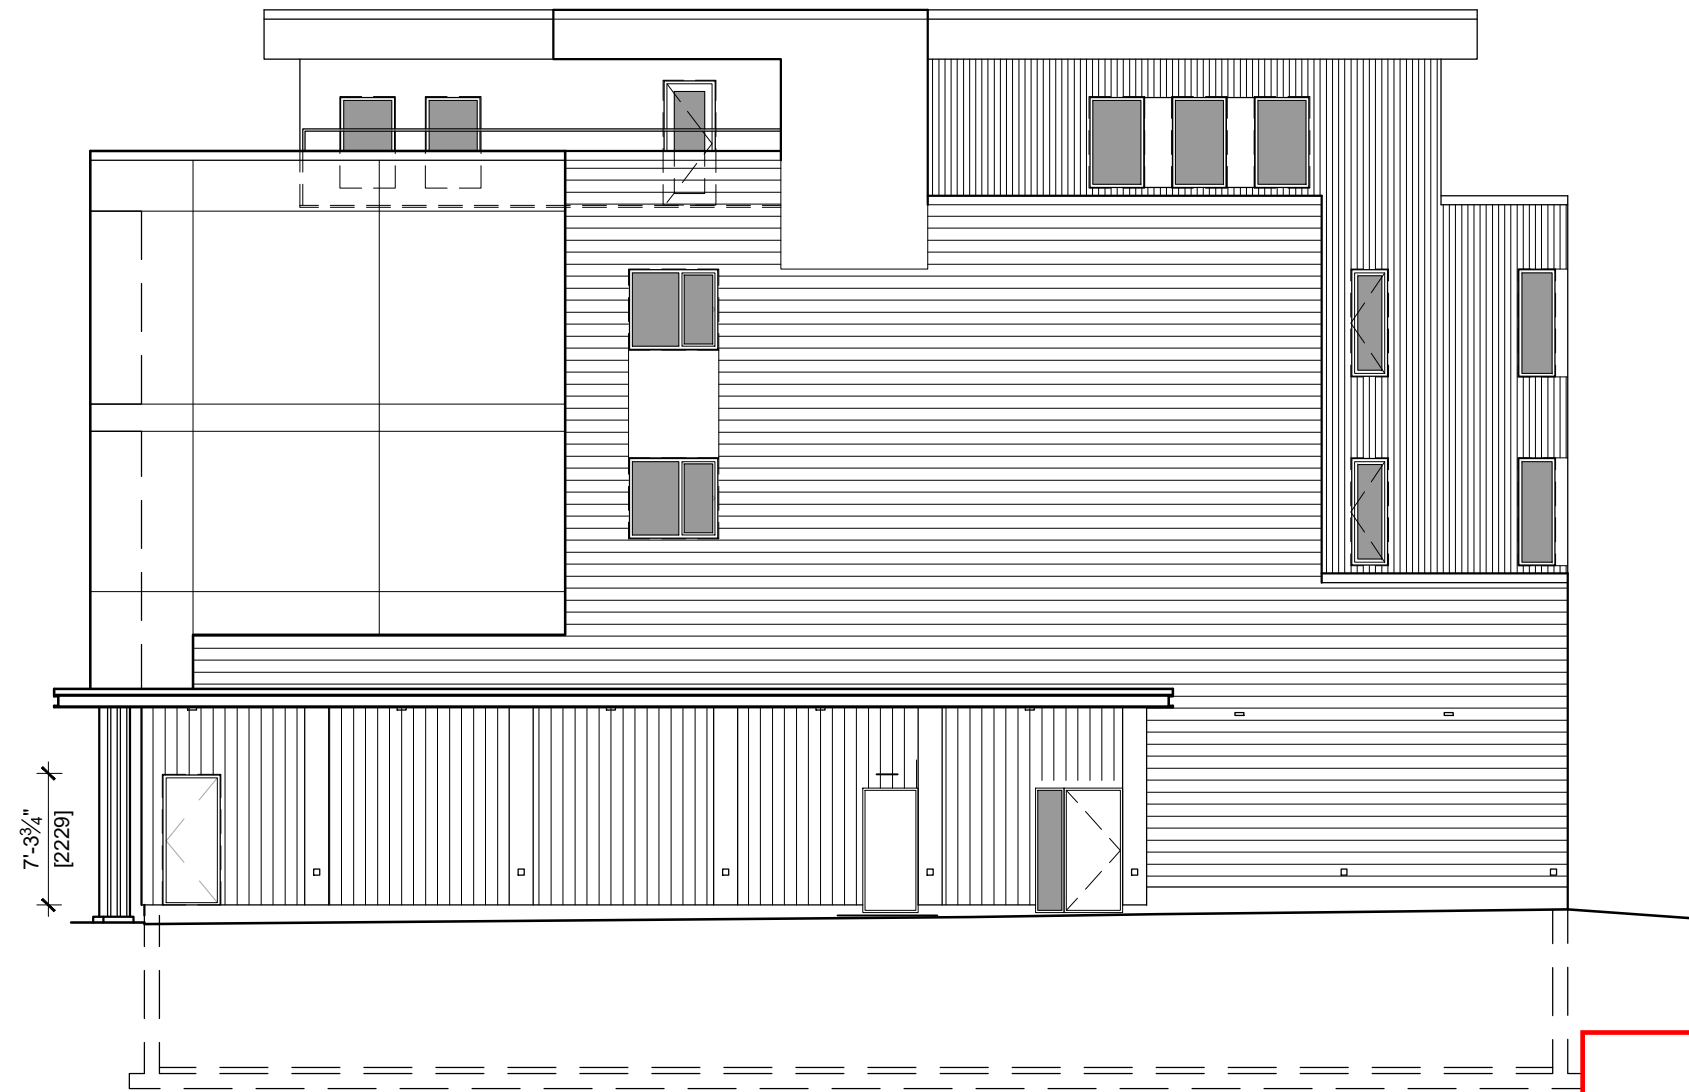


2 RIGHT ELEVATION
SCALE: 3/32"=1'-0"

580 5/8"	T/O SECOND FLOOR
563 7/8"	U/S SECOND FLOOR
454 3/4"	T/O THIRD FLOOR
438"	U/S THIRD FLOOR
328 7/8"	T/O SECOND FLOOR
312 1/8"	U/S SECOND FLOOR
203"	T/O SECOND FLOOR
186 1/4"	U/S SECOND FLOOR
98"	T/O MEZZ FLOOR
87 3/4"	U/S MEZZ FLOOR
0" (65.513)	T/O GROUND FLOOR
(65.325)	AVERAGE GRADE

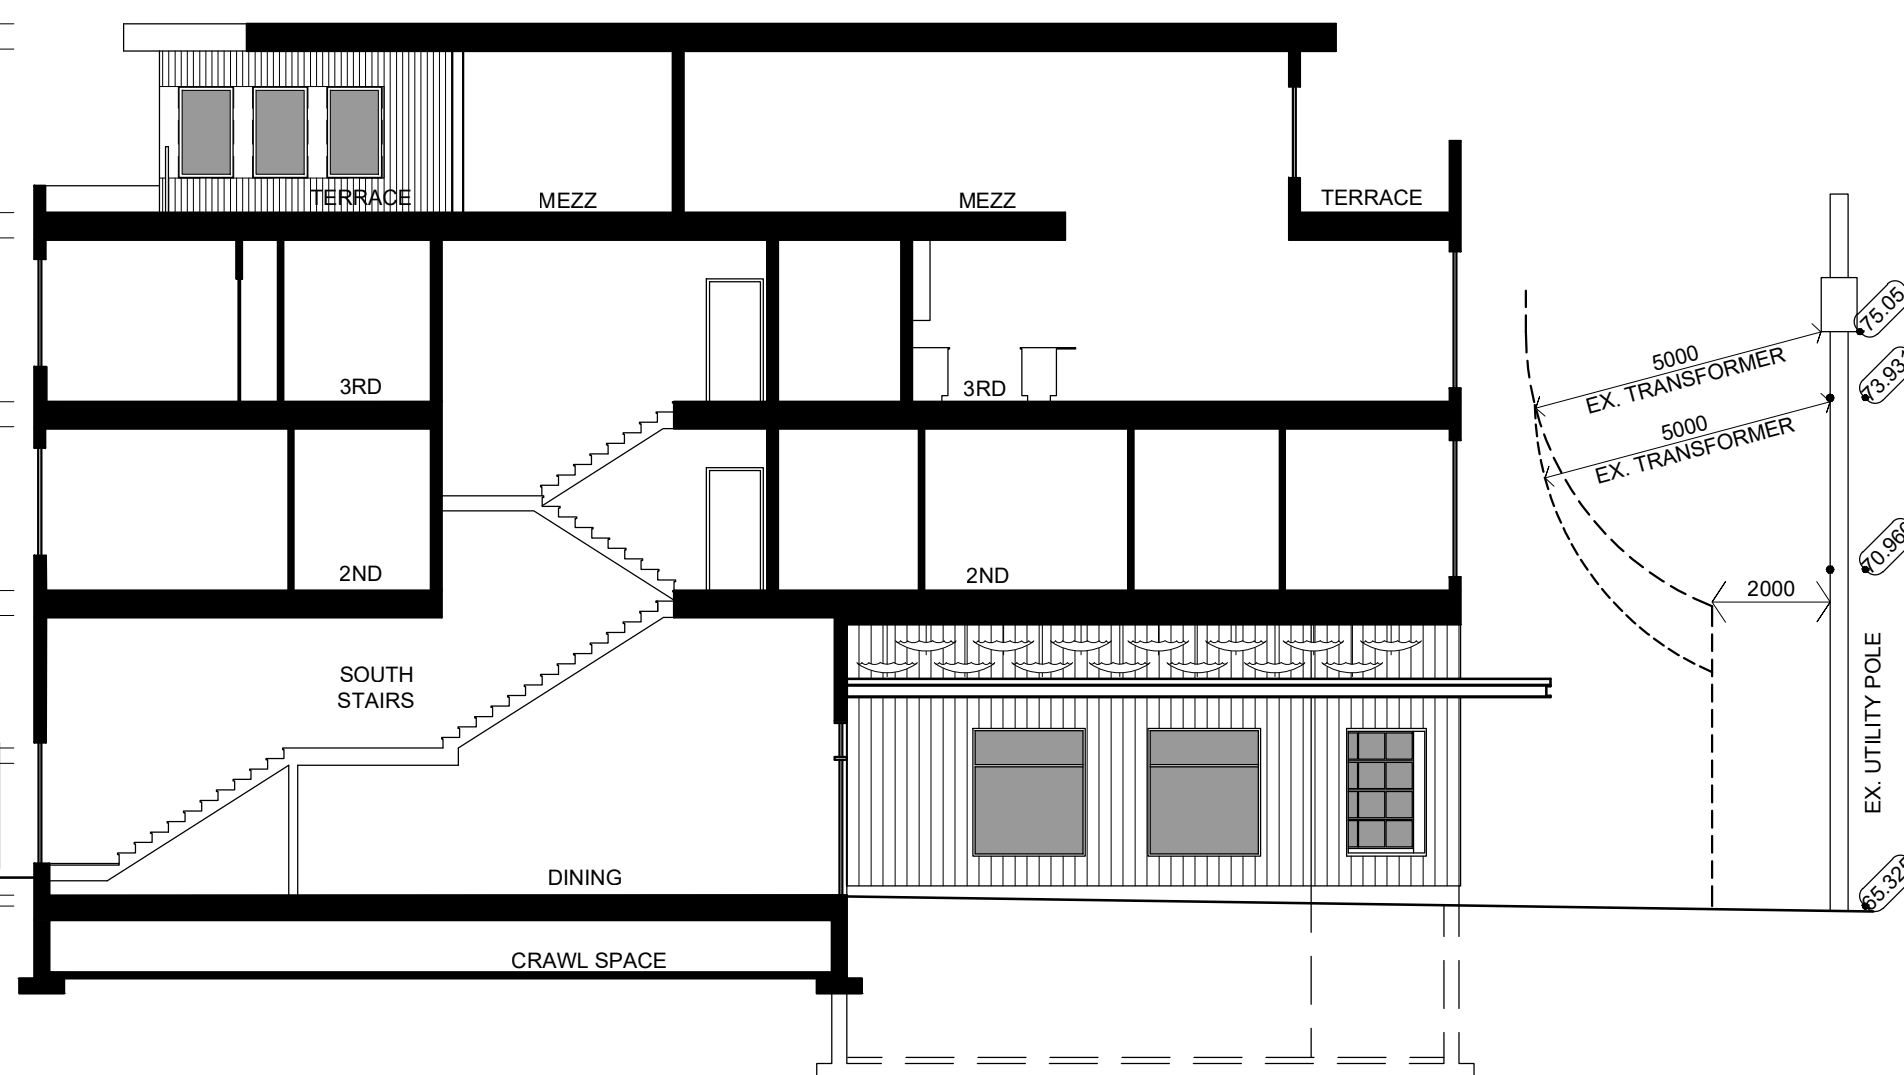

3 LEFT ELEVATION
SCALE: 3/32"=1'-0"

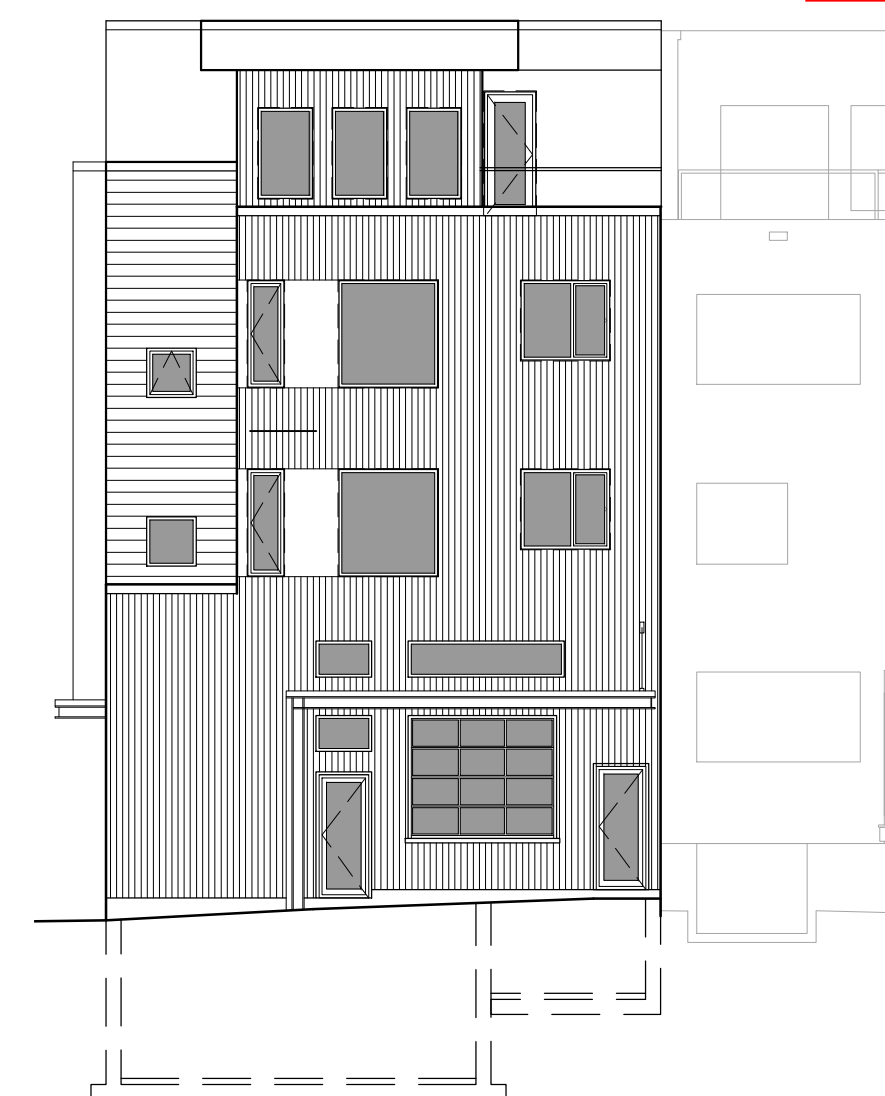

4 REAR ELEVATION
SCALE: 3/32"=1'-0"