
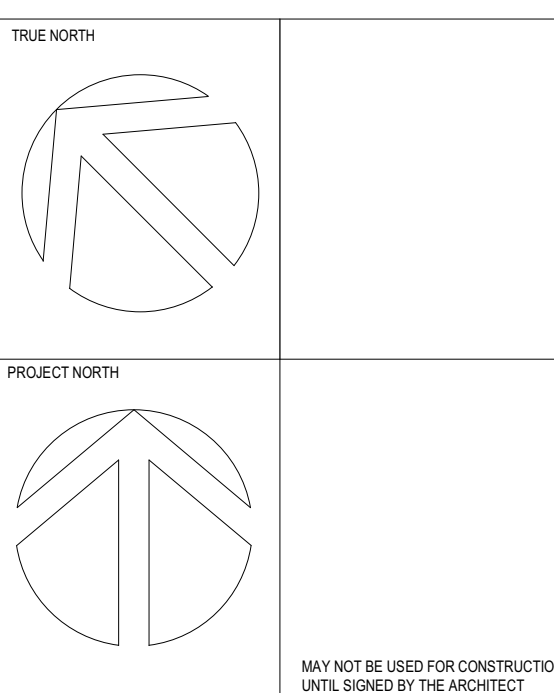


NOTE: THIS DRAWING IS THE PROPERTY OF THE ARCHITECT AND MAY NOT BE REPRODUCED OR USED WITHOUT THE EXPRESSED CONSENT OF THE ARCHITECT. THE CONTRACTOR SHALL CHECK AND VERIFY ALL DIMENSIONS AND REPORT ANY DISCREPANCIES TO THE ARCHITECT BEFORE PROCEEDING WITH THE WORK.

DO NOT SCALE THE DRAWINGS

No.	Release / Revision	Date
1	Issued for Coordination	21.05.19
2	Issued for Coordination	21.06.19
3	Issued for SPA Coordination	21.07.20
4	Issued for SPA Coordination	21.08.20
5	Issued for Coordination	21.11.04
6	Issued for Coordination	21.12.08
7	Issued for Building Permit	21.12.20
8	Issued for Consultant Coordination	22.06.17
9	Issued for Consultant Coordination	22.06.27
10	Issued for Consultant Coordination	22.07.25
11	Issued for Internal Review	22.08.12
12	Issued for MME Tender	22.09.19
13	Issued for Shoring Coordination	22.09.30
14	Issued for Excavation Permit	22.11.18
15	Issued for Reclamation in Building Permit	22.12.02
16	Issued for SPA Amendment	23.01.18
17	Issued for Response to Building Permit Comments	23.03.02
18	Issued for Response to Building Permit Comments	23.04.14
19	Issued for Full Building Permit	23.05.16
20	Issued for Response to SPA Comments	23.05.16

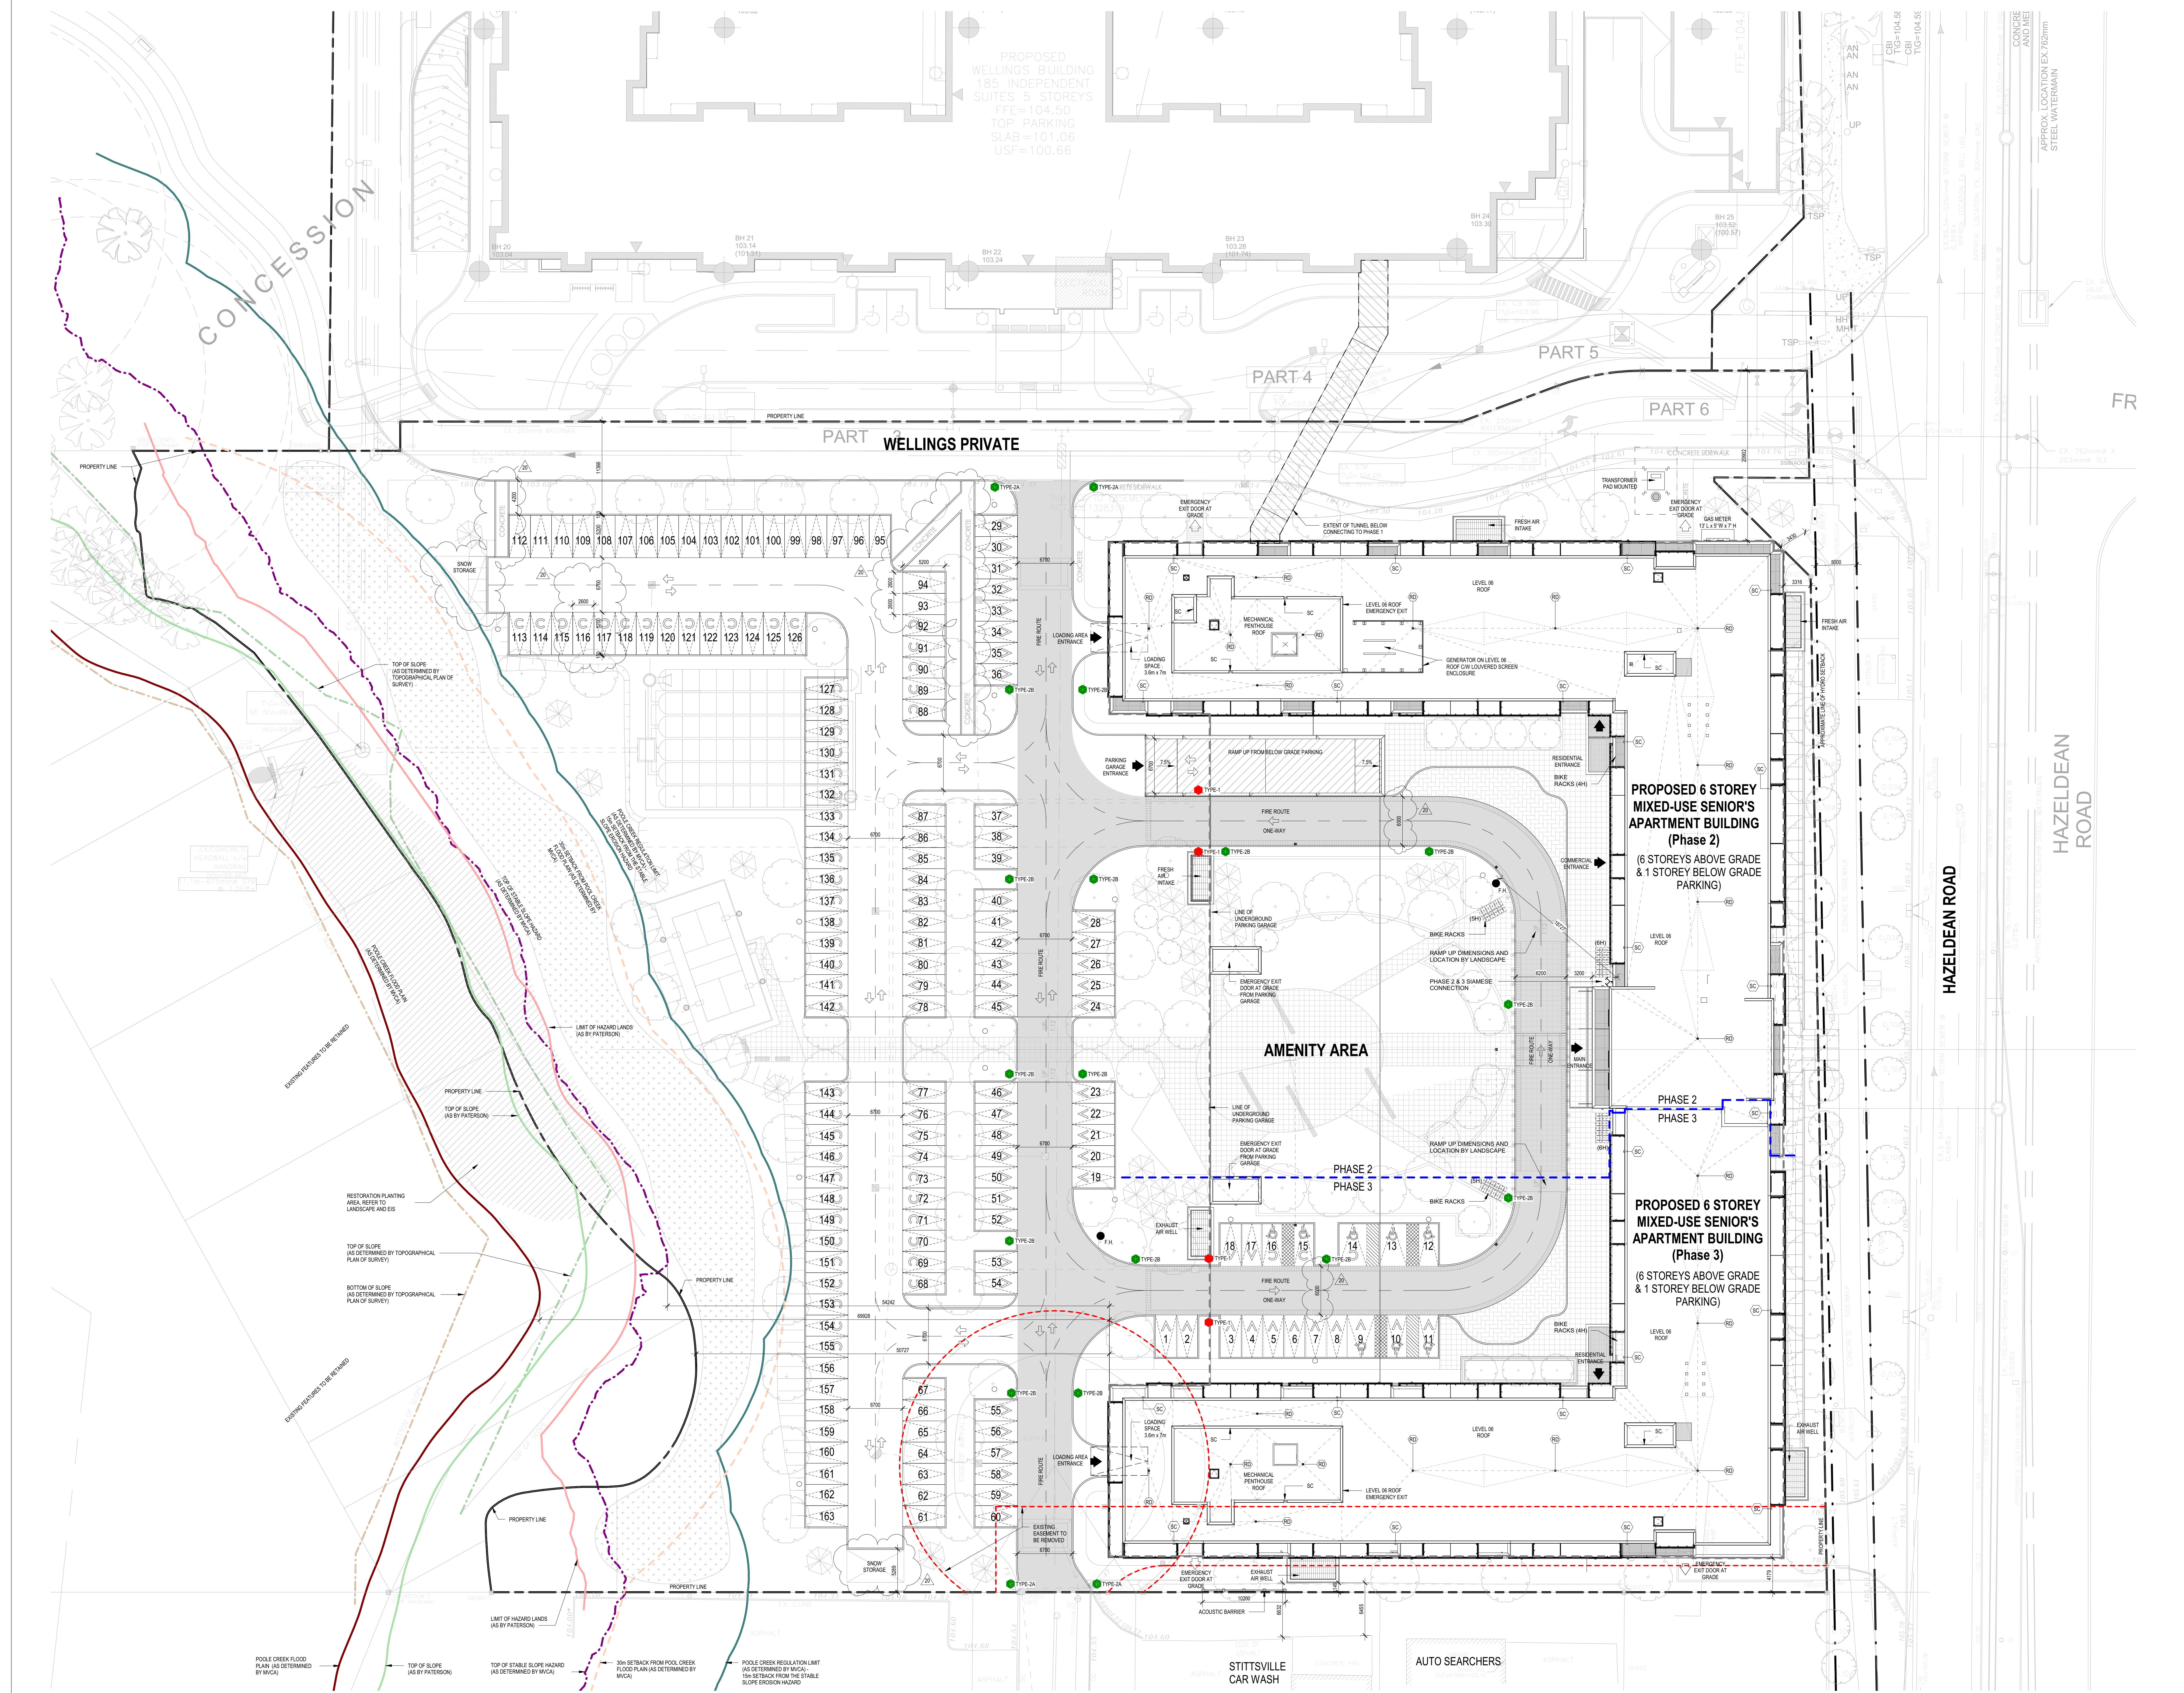

**chmielarchitects**  
 200 - 109 Bank Street  
 Ottawa, ON K1P 5N5  
 T (613) 234-5566  
 F (613) 234-6224

**WELLINGS OF STITTSVILLE  
 PHASE 2 & 3**  
 20 CEDAR CREEK COURT, STITTSVILLE, ON  
 PROJECT NO: 19-1784 DRAWN: EC  
 SCALE: 1 : 250 CHECKED: RC  
 DRAWING TITLE: SITE PLAN