


2 DECIDUOUS TREE PLANTING  
SCALE: NTS

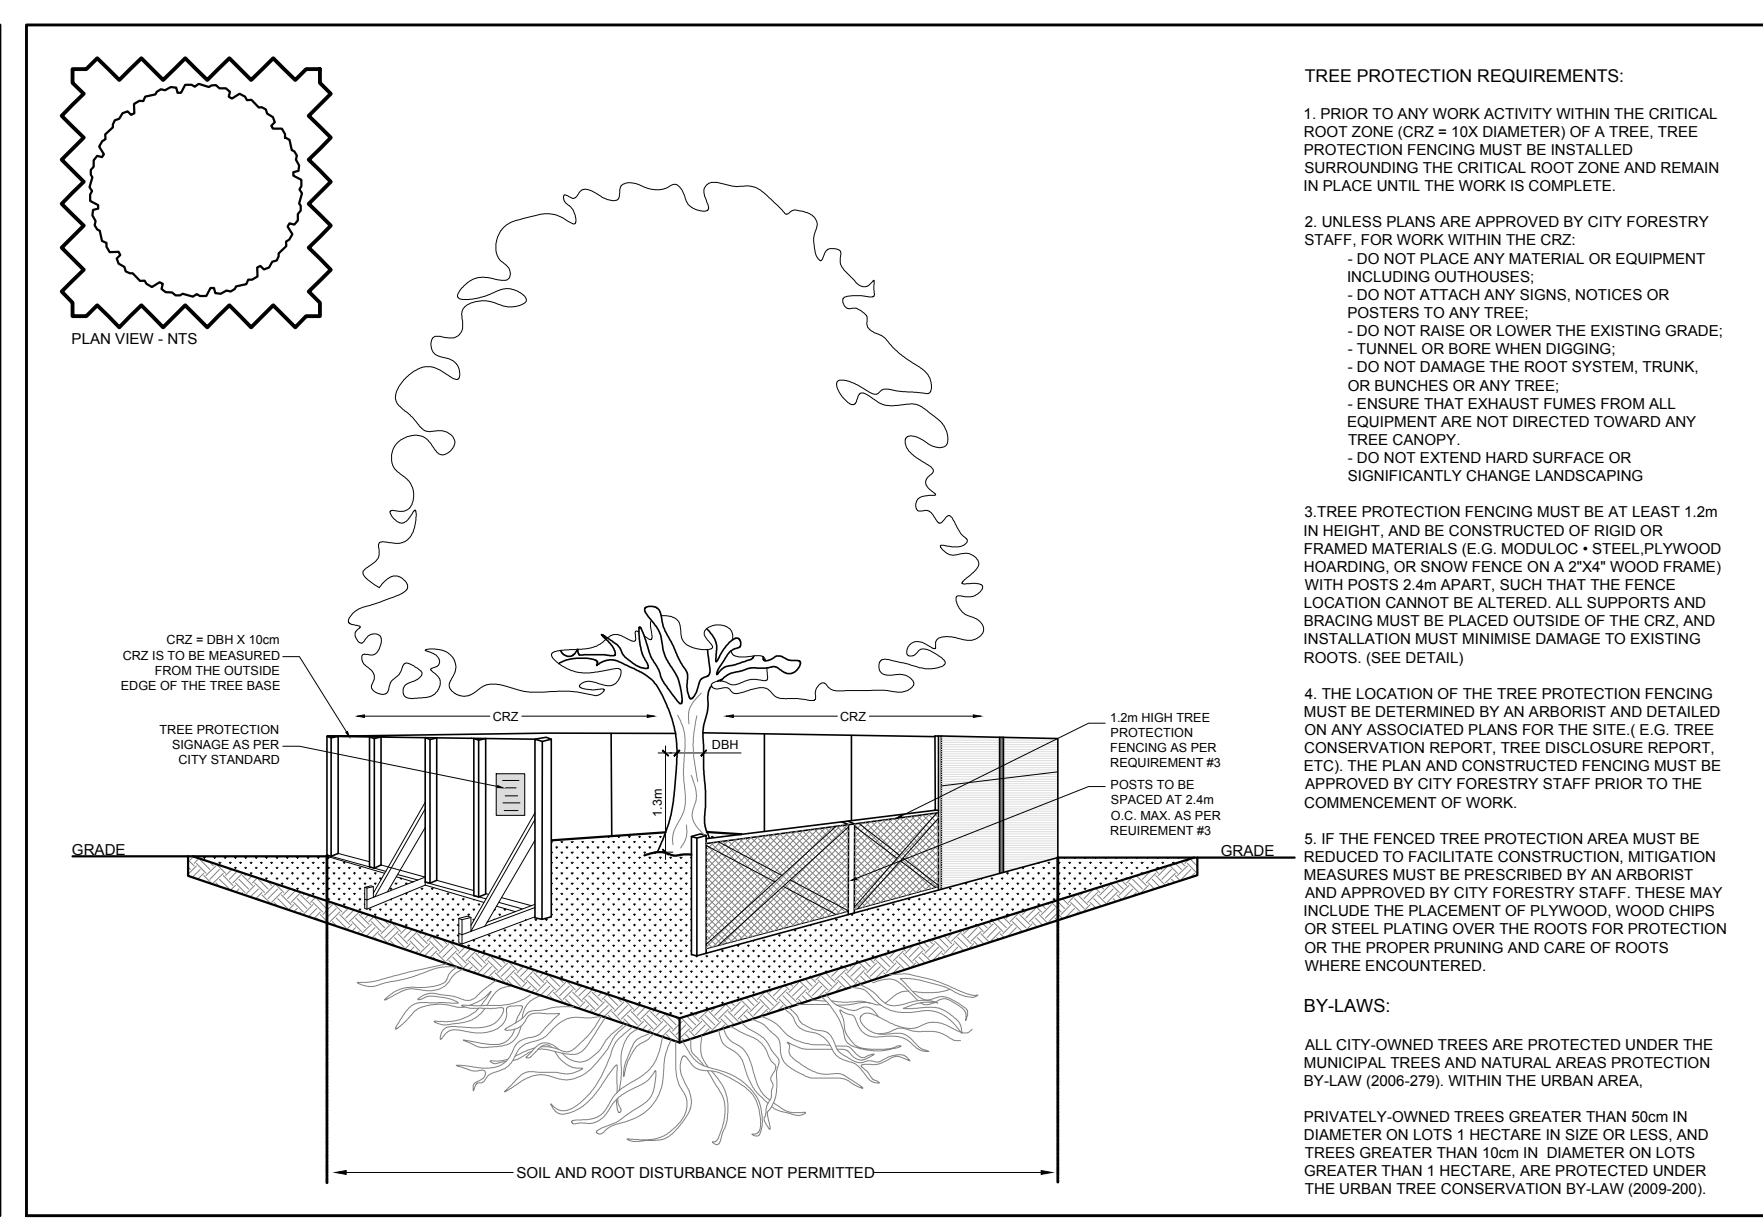

3 TREE PROTECTION FENCE  
SCALE: NTS

- GENERAL NOTES:**
- It is the responsibility of the appropriate contractor or official to report any errors, omissions or discrepancies on this plan with actual site conditions to the Landscape Architect before proceeding with construction.
  - The contractor is to notify all utility companies and authorities prior to any excavation and ascertain locations of underground services.
  - The contractor is to reinstate all areas and items damaged as a result of construction activity.
  - The contractor is to comply with all pertinent codes and by-laws.
  - The contractor is to maintain a positive surface run-off throughout the entire construction period.
  - The Landscape Architect is not responsible for subsurface conditions.
  - The contractor is to identify all existing trees to remain on site with the Landscape Architect prior to construction.
  - The contractor is to stake the proposed location of all plant material in conjunction with the Landscape Architect prior to excavation.
  - Minimum distances for selected deciduous trees are as follows:
    - Building Foundations 7.5m
    - Sidewalks 1.5m
    - Public Streets 2.5m
    - Underground Infrastructure 2.0m
  - All trees within 1m of underground utility trenches are to be excavated by hand.
  - Remove all protective wrapping from tree trunks after installation.
  - Staking of trees shall only be performed if necessary.
  - Ensure that mulch is pulled back a min. distance of 75mm from base of tree trunk.

1 TREE CONSERVATION REPORT & LANDSCAPE PLAN  
SCALE 1:100

**EXISTING TREE LIST**

KEY	BOTANICAL NAME	COMMON NAME	SIZE	CRITICAL ROOT ZONE	OWNERSHIP	CONDITION	ACTION
1-JU	<i>Juniperus spp.</i>	Juniper	170mm DBH	1700mm	276A Carruthers Ave	GOOD	TO REMAIN
1-TO	<i>Thuja occidentalis</i>	White Cedar	200mm DBH	2000mm	276A Carruthers Ave	FAIR	TO REMAIN

**PROPOSED PLANT LIST**

KEY	QTY.	BOTANICAL NAME	COMMON NAME	SIZE	CONDITION	REMARKS
SB	1	<i>Amelanchier lavis</i> 'JFS-ARB'	Spring Flurry Serviceberry	60mm cal.	B&B	Single leader

CLIENT  
**THEBERGE HOMES**

CONSULTANTS  
ARCHITECTS:  
**S.J. LAWRENCE ARCHITECT INCORPORATED**  
18 DEAKIN STREET SUITE 205 OTTAWA, ONTARIO K2E 8B7  
T: (613) 739.7770 F: (613) 739.7703 sjl@sjlarchitect.com

CIVIL ENGINEERS:  
**exp. Services Inc.**  
77 COLLEGE STREET #413 2ND FLOOR 2500 Queenway Drive, Unit 100 Ottawa, ON K2E 8E6  
www.exp.com  
• BUILDINGS • EARTH & ENVIRONMENT • ENERGY • INDUSTRIAL • INFRASTRUCTURE • SUSTAINABILITY •

**LAWRENCE ARCHITECT INCORPORATED**

**LEGEND**

- EXISTING TREE TO REMAIN
- PROPOSED TREE AS PART OF 177-179 ARMSTRONG SITE PLAN APPLICATION
- PROPOSED DECIDUOUS TREE
- PROPOSED SOD
- PROPOSED PRECAST CONCRETE PAVERS
- PROPOSED RIVERSTONE MULCH
- PROPOSED TREE PROTECTION FENCE

No.	Issue	Date	DR	CK
2	REVISED PER CITY COMMENTS	07/14/2023	ML	JL
1	ISSUED FOR SITE PLAN CONTROL	11/09/2022	ML	JL

**JAMES B. LENNOX & ASSOCIATES INC. LANDSCAPE ARCHITECTS**  
3332 CARLING AVE. OTTAWA, ONTARIO K2H 5A5  
Tel. (613) 722-5168 Fax. (866) 343-3942

PROJECT  
CARRUTHERS DEVELOPMENT  
266 CARRUTHERS AVE & 177 ARMSTRONG STREET, OTTAWA ON

DRAWING  
TREE CONSERVATION REPORT & LANDSCAPE PLAN

STAMP  
**ASSOCIATION OF LANDSCAPE ARCHITECTS**  
MEMBER

SCALE  
AS SHOWN

START DATE  
SEPTEMBER 2022

PROJECT NO.  
22MIS2285

PROJECT NORTH

DRAWING NO.  
**L.1**

PLOT SIZE ARCH-D