




CLIENT
COPYRIGHT NOTICE
THIS DRAWING AND DESIGN IS COPYRIGHT PROTECTED.
DO NOT REPRODUCE OR REUSE WITHOUT WRITTEN PERMISSION BY ARCHITECTURE 49 INC.

SEAL

THIS BAR IS SHOWN LONG WHEN PLOTTED AT CORRECT SCALE. DO NOT SCALE DRAWINGS. 250mm

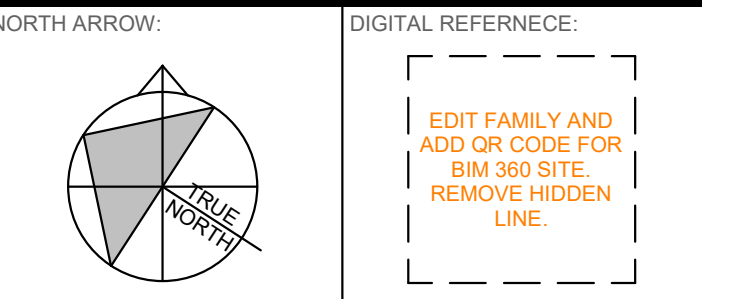

PROJECT NO: 229-00058-11 CONTRACT NO:
DRAWN BY: NM AB CHECKED BY: JCAB APPROVED BY: Approver

KEYPLAN:

EDIT FAMILY AND ADD BUILDING FOOTPRINT
KEYPLAN HERE. REMOVE TEXT AND HIDDEN
LINE. ADD SHADOW AREAS WITH YES/NO
PARAMETERS TO CONTROL VISIBILITY OF
BUILDING PARTS.

2023.03.15 RE-ISSUED FOR SITE PLAN APPLICATION
NO. DATE ISSUED PROJECT


ACCESS STORAGE 75
MICHAEL COWPLAND
DRIVE

DRAWING TITLE

BUILDING A - OVERALL
PLANS - GROUND
FLOOR

DRAWING NO. A-A201

PRINT DATE: 6/8/2023 4:02:30 PM

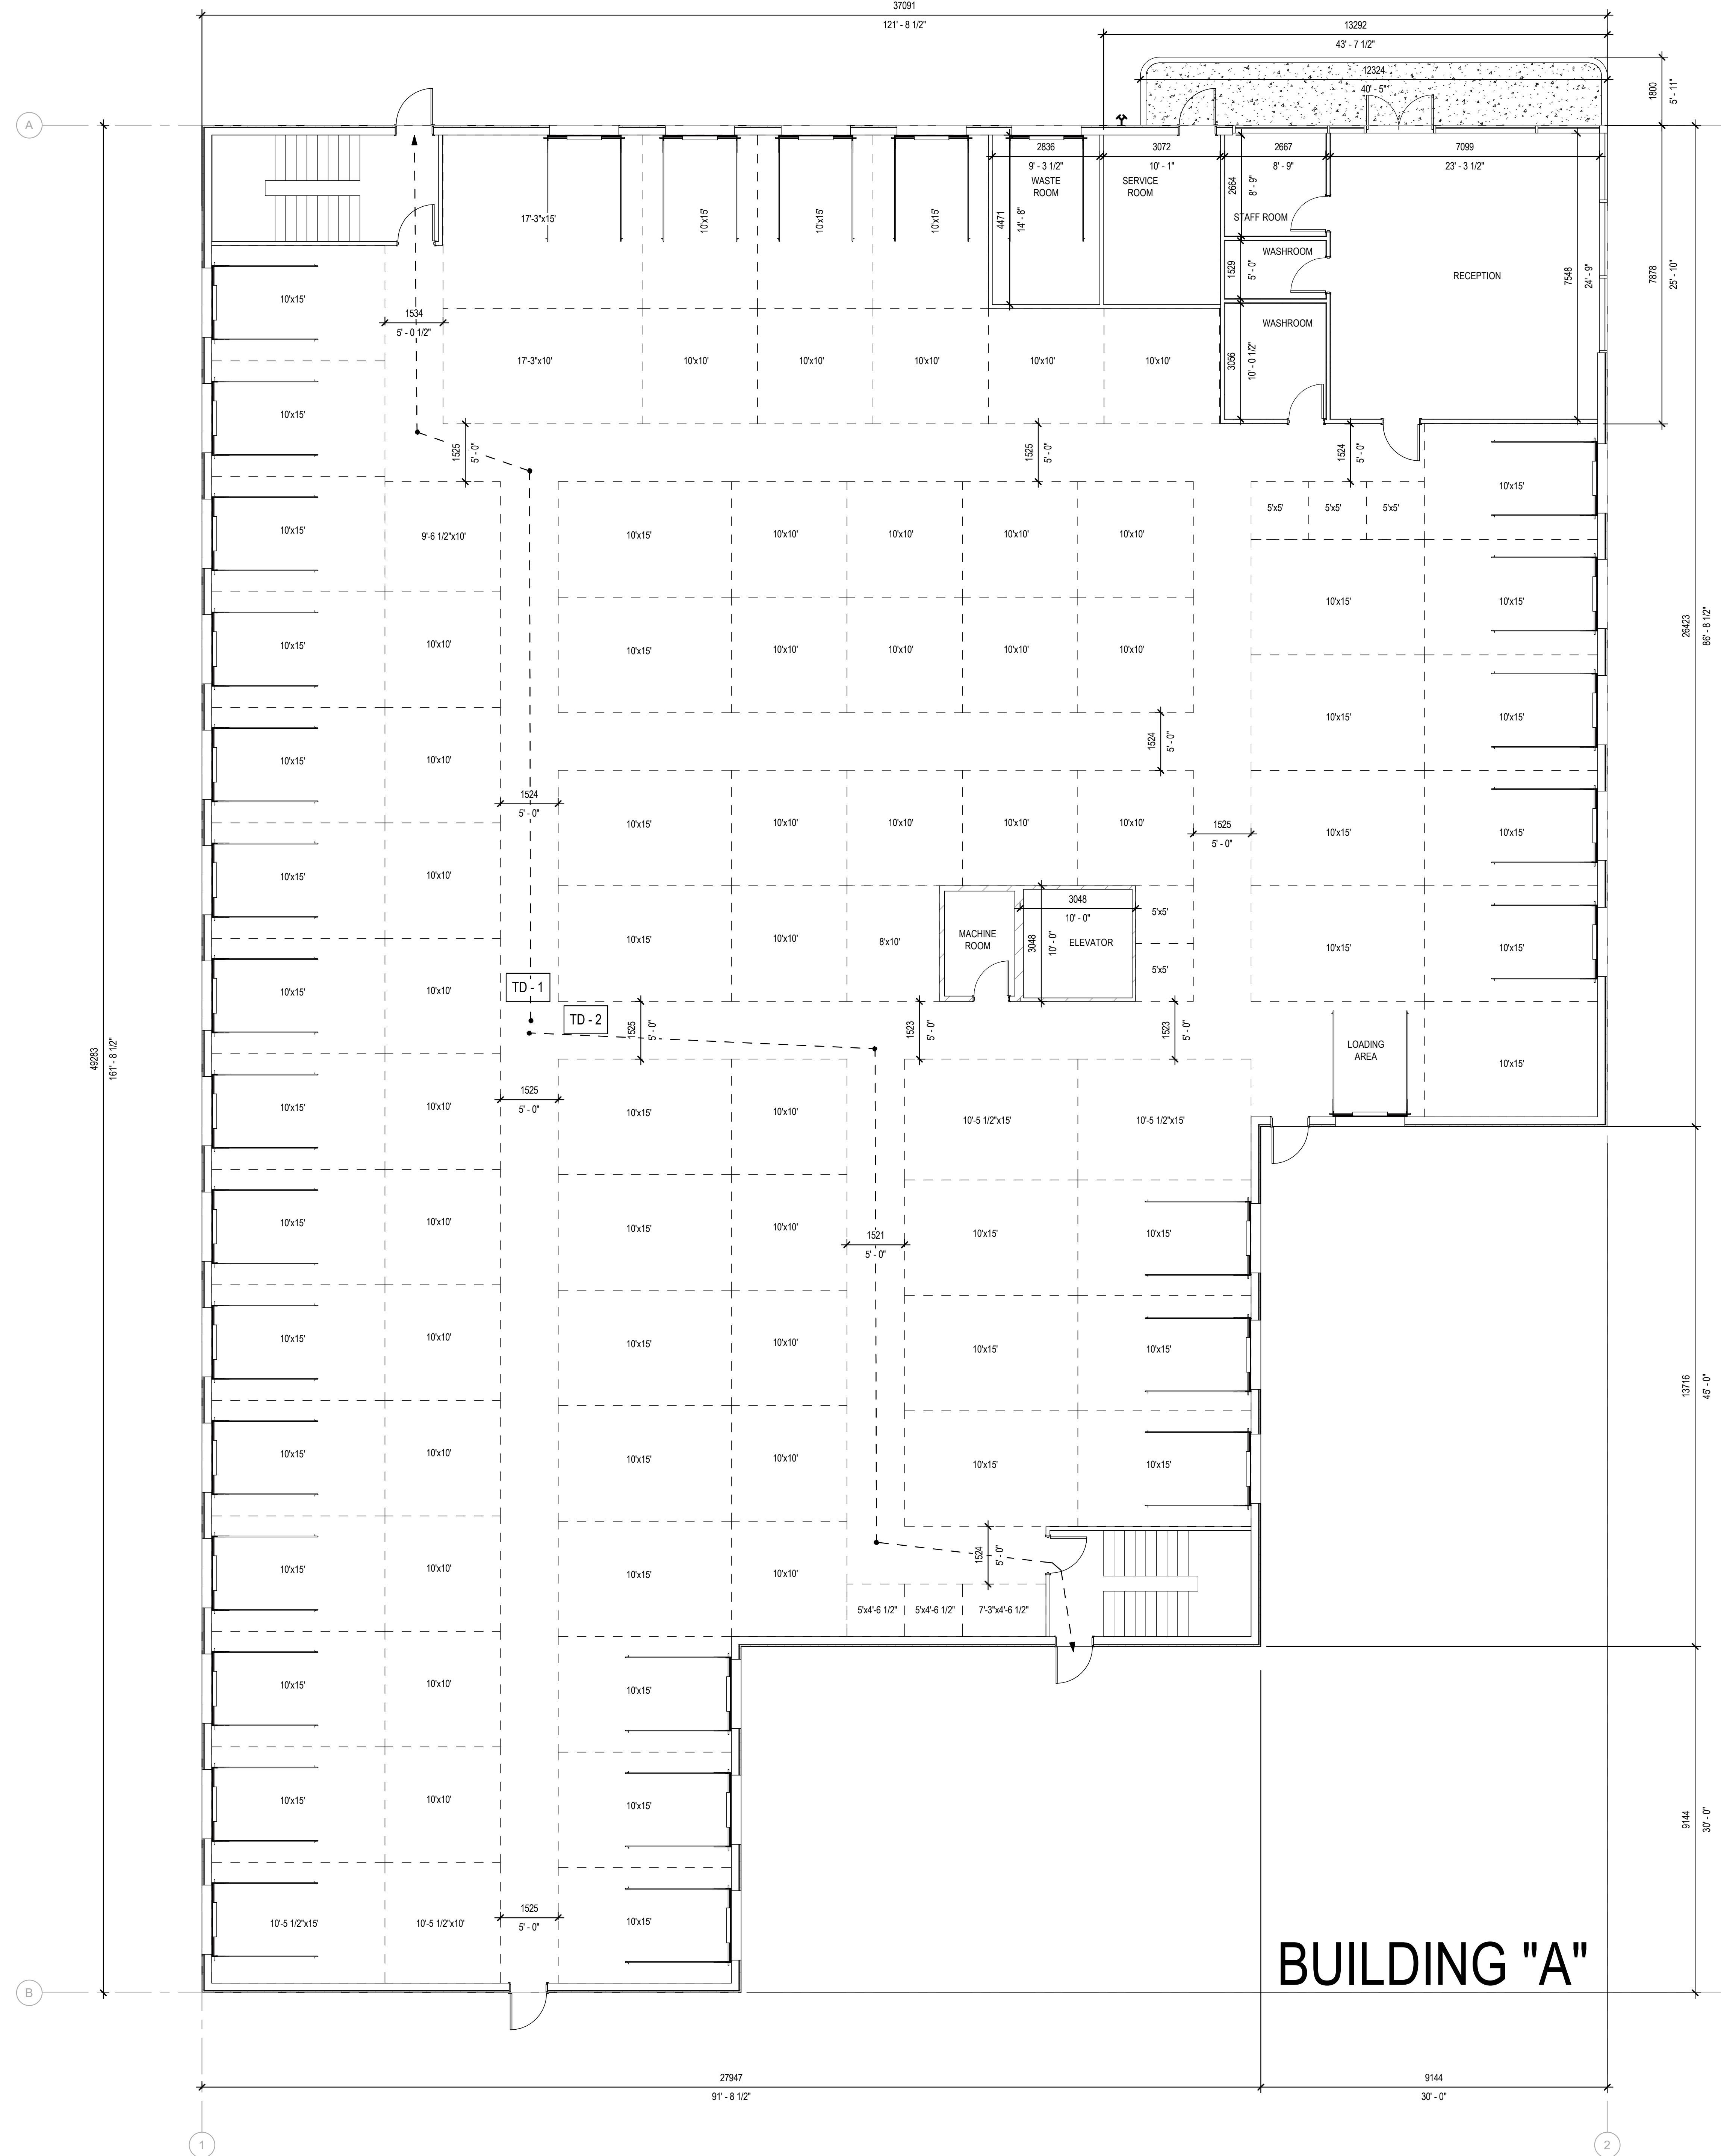

TRAVEL DISTANCE LEGEND
TD-1 = 25.4 m
TD-2 = 29.3 m
Maximum travel distance to be 45 m as per OBC 3.4.2.5(c).

MAIN FLOOR UNIT SCHEDULE

5'x4'-6 1/2"	= 2
5'x5'	= 5
7'-3"x4'-6 1/2"	= 1
8'x10'	= 1
9'-6 1/2"x10'	= 1
10'x10'	= 34
10'-5 1/2"x10'	= 1
10'x15'	= 45
10'-5 1/2"x15'	= 3
17'-3"x10'	= 1
17'-3"x15'	= 1

1 BUILDING A OVERALL GROUND FLOOR PLAN
SCALE: 1:75

BUILDING "A"



COPYRIGHT NOTICE
THIS DRAWING AND DESIGN IS COPYRIGHT PROTECTED.
DO NOT REPRODUCE OR REUSE WITHOUT WRITTEN
PERMISSION BY ARCHITECTURE 49 INC.

SEAL:

THIS BAR IS 30MM LONG WHEN PLOTTED AT
CORRECT SCALE. DO NOT SCALE DRAWINGS.

NORTH ARROW:

DIGITAL REFERENCE:

EDIT FAMILY AND
ADD OR CODE FOR
BIM 3D0 SITE
REMOVE HIDDEN
LINE

PROJECT NO. 229-0008-11 CONTRACT NO.

DRAWN BY: NM AB CHECKED BY: JCMB APPROVED BY: Approver

KEYPLAN:

EDIT FAMILY AND ADD BUILDING FOOTPRINT
KEYPLAN HERE. REMOVE TEXT AND HIDDEN
LINE. ADD SHAD0 AREA WITH YES/NO
PARAMETERS TO CONTROL VISIBILITY OF
BUILDING PARTS.

2023.03.15 RE-ISSUED FOR SITE PLAN APPLICATION
NO. DATE ISSUED PROJECT

**ACCESS STORAGE 75
MICHAEL COWPLAND
DRIVE**


DRAWING TITLE

**BUILDING A- OVERALL
PLANS - 2ND FLOOR**

DRAWING NO.

A-A202

PRINT DATE: 6/8/2023 4:02:40 PM

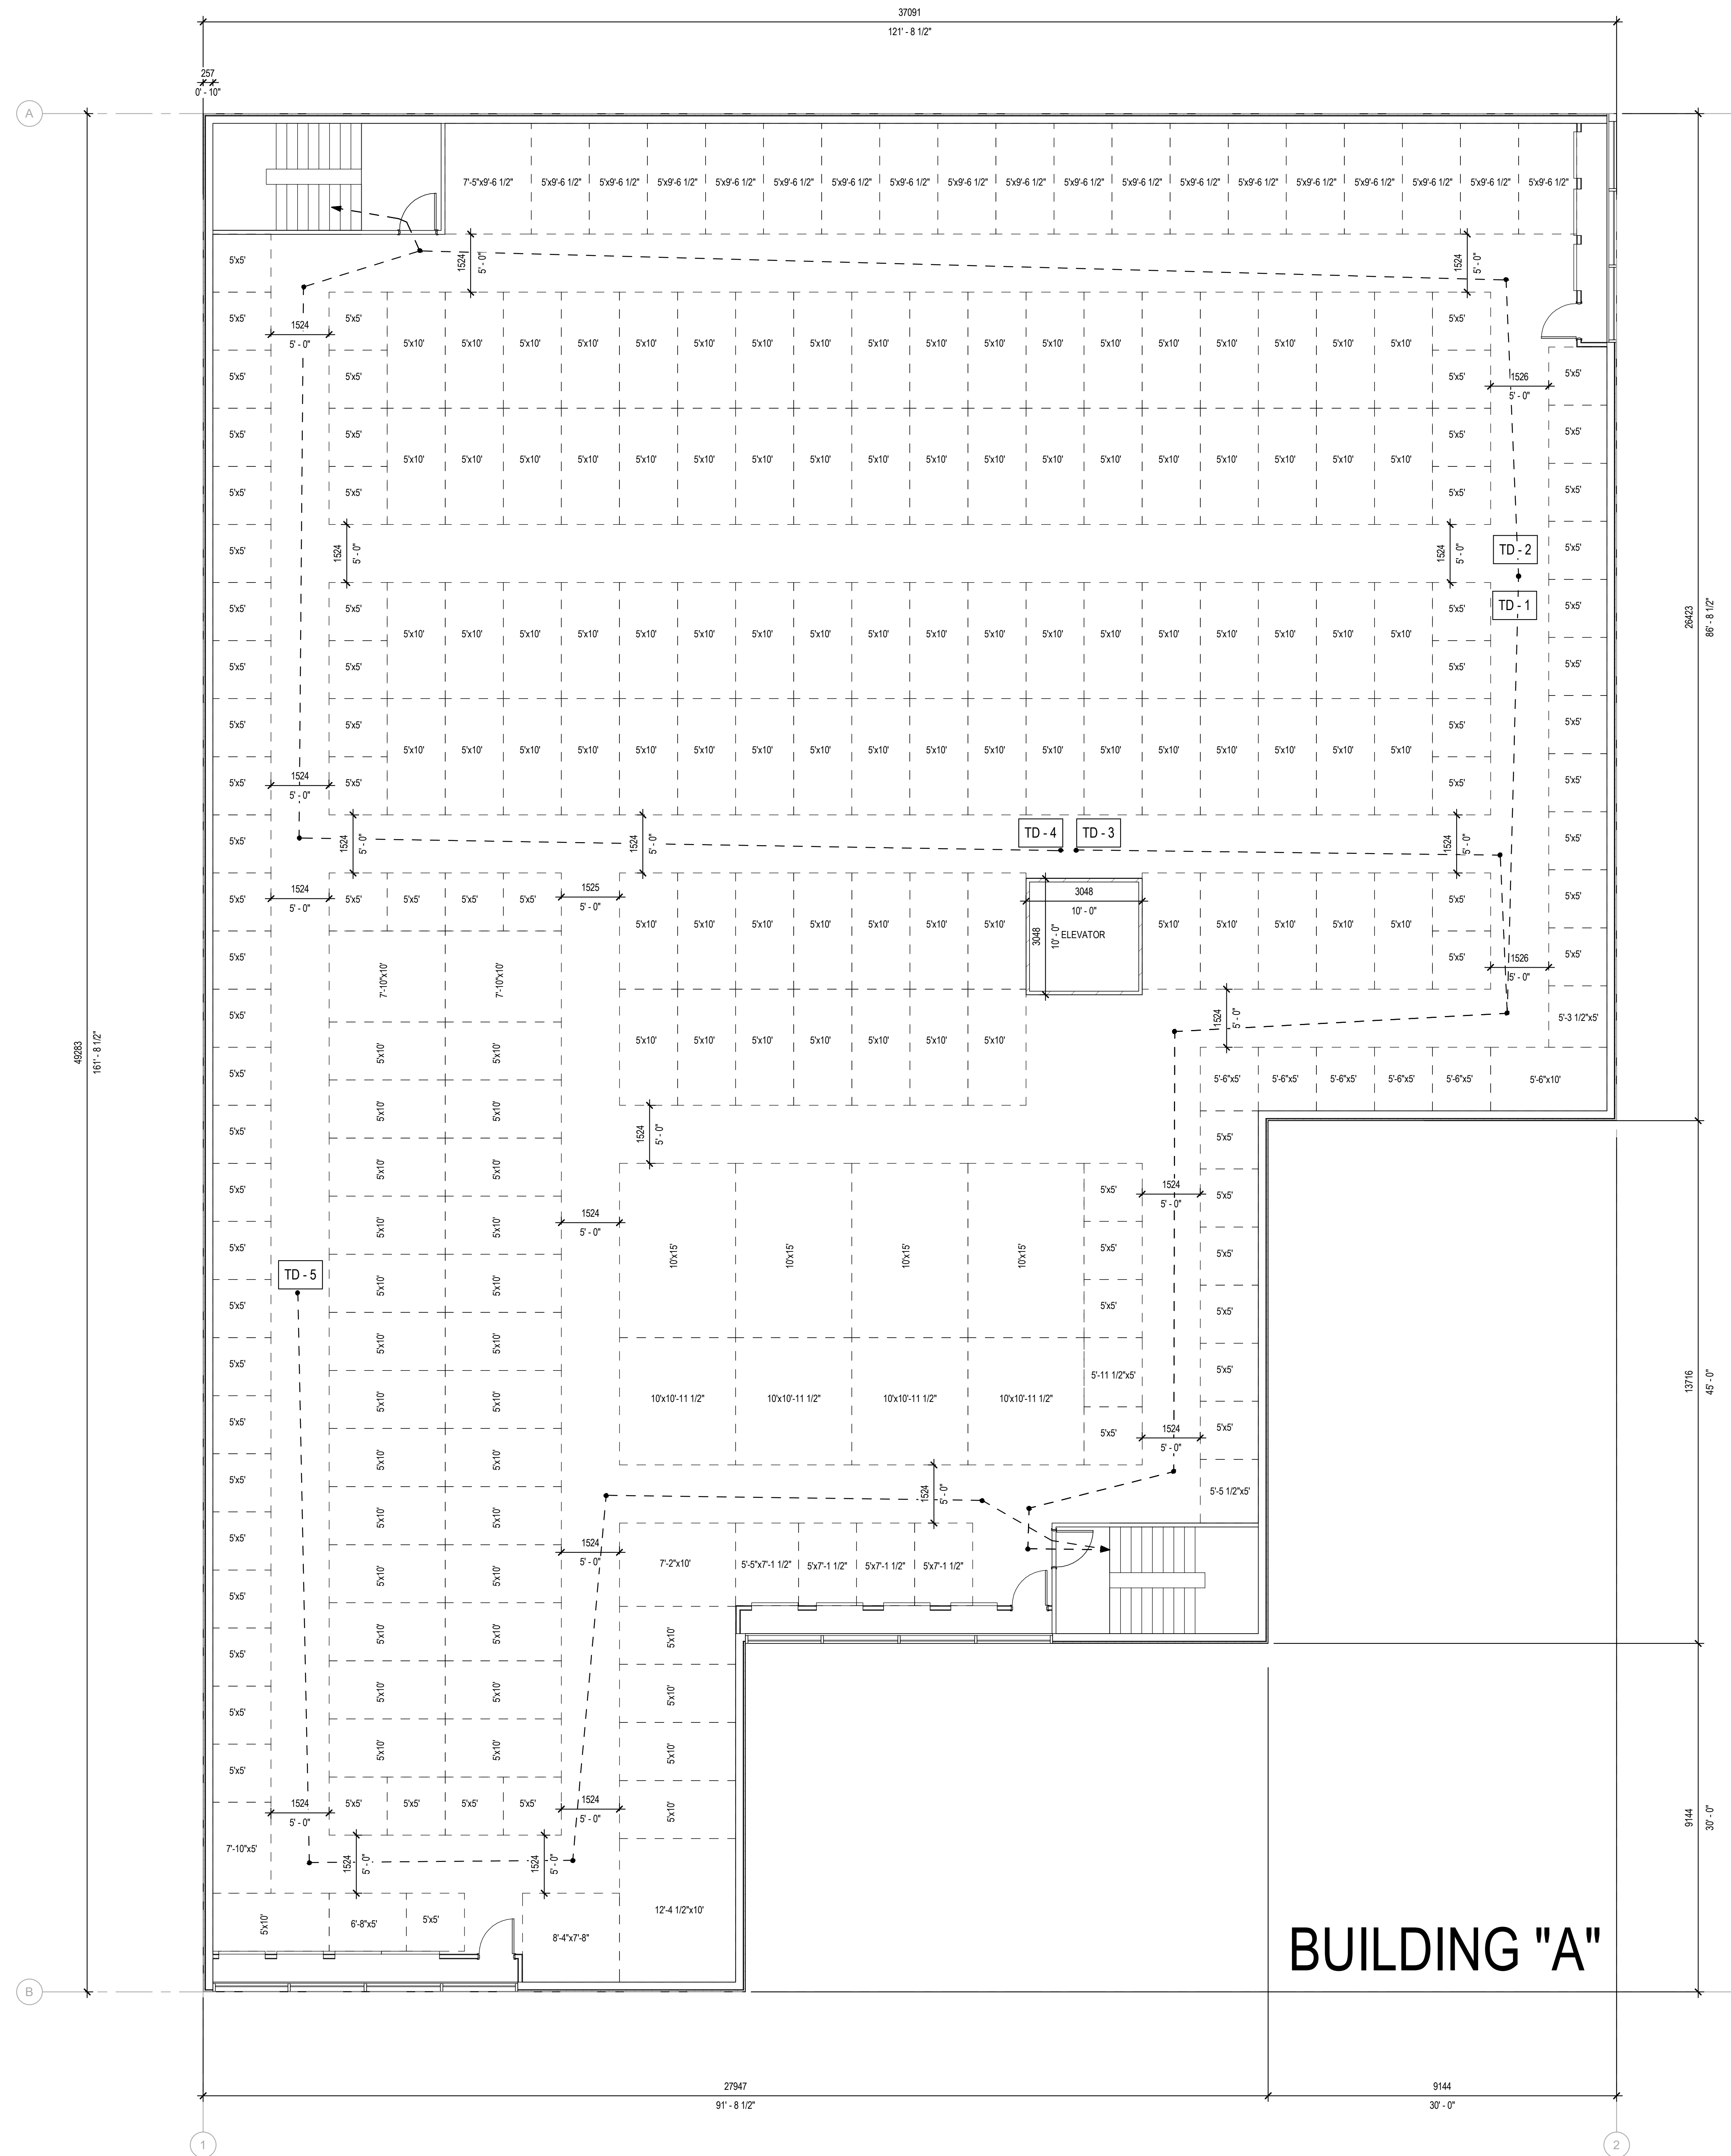

TRAVEL DISTANCE LEGEND

- TD-1 = 38.8 m
- TD-2 = 39.1 m
- TD-3 = 42.6 m
- TD-4 = 40.4 m
- TD-5 = 45 m

Maximum travel distance to be 45 m as per OBC 3.4.2.5(c).

SECOND FLOOR UNIT SCHEDULE

- 5'x5' = 75
- 5'-3 1/2"x5' = 1
- 5'-5 1/2"x5' = 1
- 5'-6"x5' = 5
- 5'x7'-1 1/2" = 3
- 5'-11 1/2"x5' = 1
- 5'-5'x7'-1 1/2" = 1
- 5'-6'x10' = 1
- 6'-8'x5' = 1
- 7'-10'x5' = 1
- 8'-4'x7'-8" = 1
- 12'-4 1/2"x10' = 18
- 5'x9'-6 1/2" = 18
- 7'-5'x9'-6 1/2" = 1
- 5'x10' = 2
- 7'-10'x10' = 2
- 7'-2'x10' = 1
- 10'x10'-11 1/2" = 4
- 10'x15' = 4

1 BUILDING A OVERALL 2ND FLOOR PLAN
SCALE: 1 : 75

CONSULTANT

CONSULTANT

CLIENT

COPYRIGHT NOTICE
THIS DRAWING AND DESIGN IS COPYRIGHT PROTECTED.
DO NOT REPRODUCE OR REUSE WITHOUT WRITTEN
PERMISSION BY ARCHITECTURE 49 INC.

SEAL:

THIS BAR IS 20MM LONG WHEN PLOTTED AT
CORRECT SCALE. DO NOT SCALE DRAWINGS. 20mm

NORTH ARROW:

DIGITAL REFERENCE:


- EDIT FAMILY AND ADD OR CODE FOR BIM 3D SITE
- REMOVE HIDDEN LINE

PROJECT NO: 229-0006-11 CONTRACT NO:


DESIGN BY: Author CHECKED BY: Checkm APPROVED BY: Approver

KEYPLAN:


EDIT FAMILY AND ADD BUILDING FOOTPRINT
KEEP AN HOLE, REMOVE TEXT AND HIDDEN
LINE. ADD SHADDED AREAS WITH YES/NO
PARAMETRIC TO CONTROL VISIBILITY OF
BUILDING PARTS.

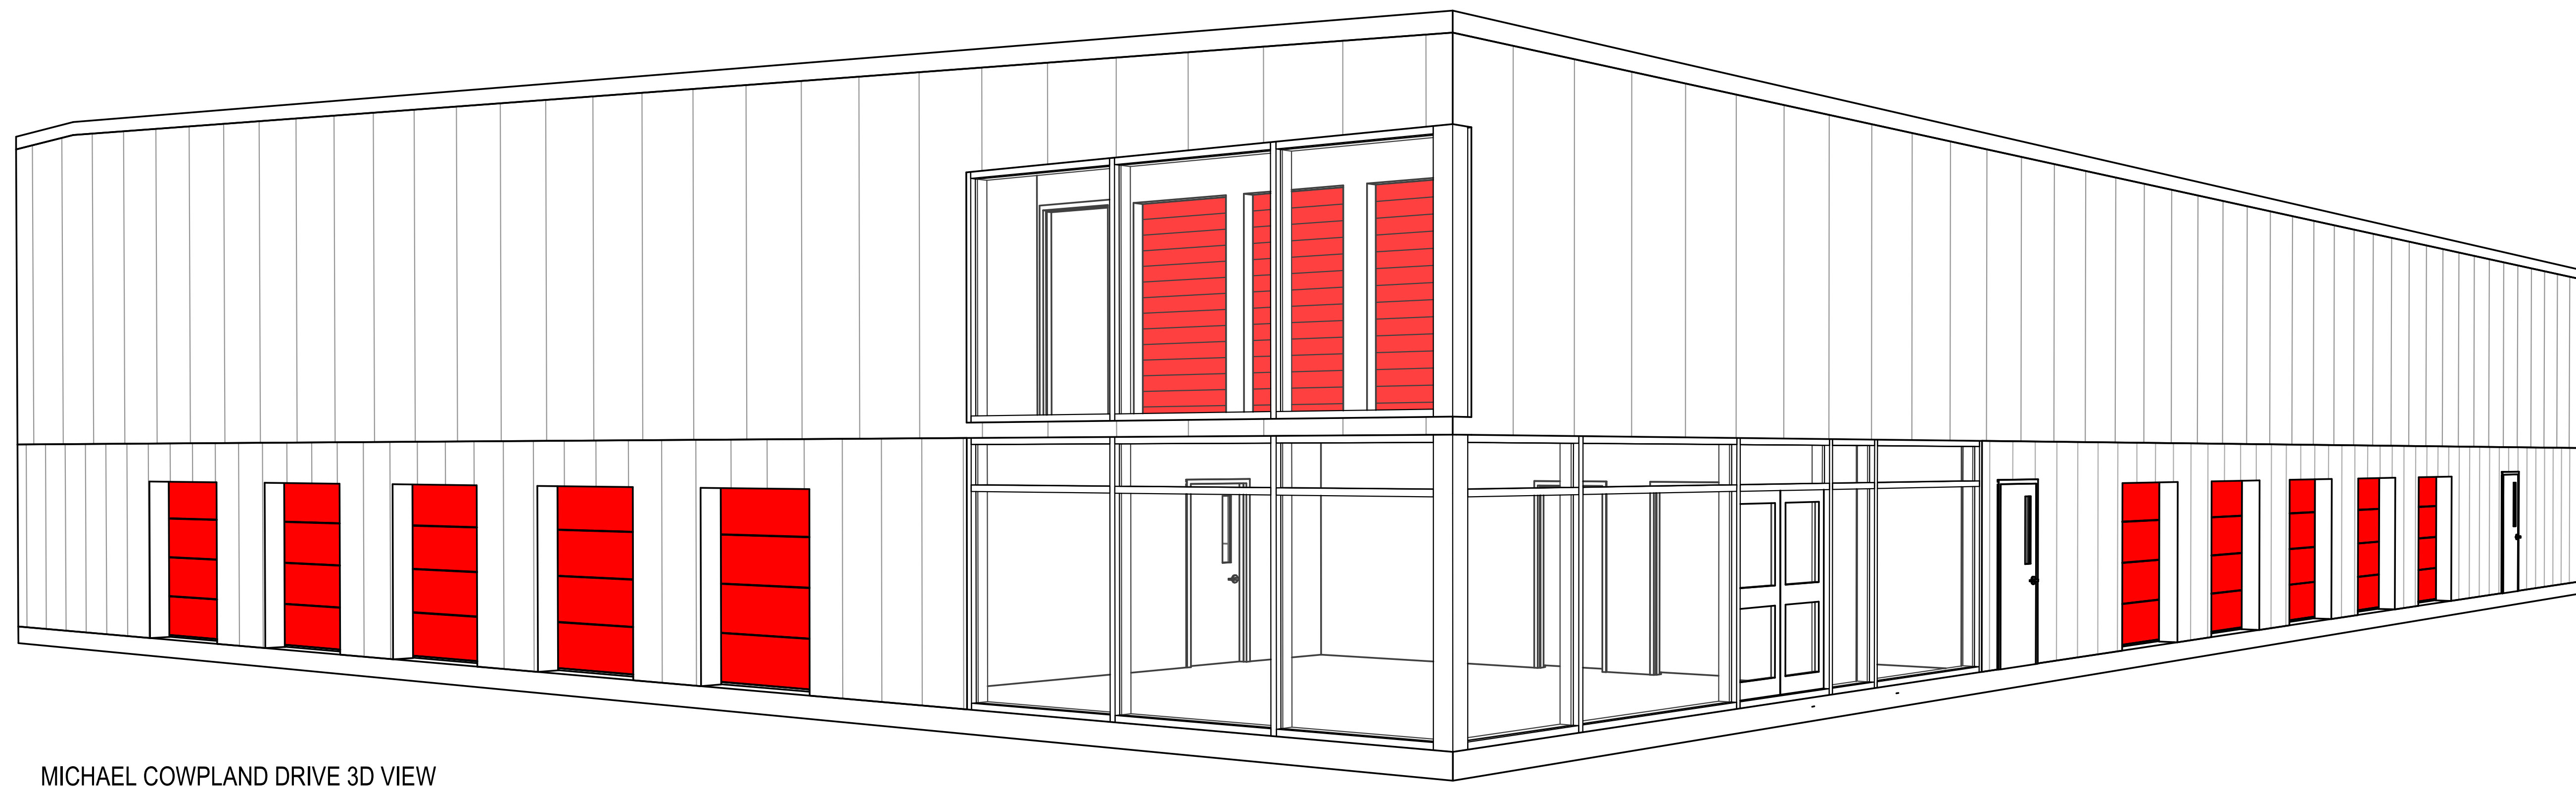


MICHAEL COWPLAND DRIVE 3D VIEW

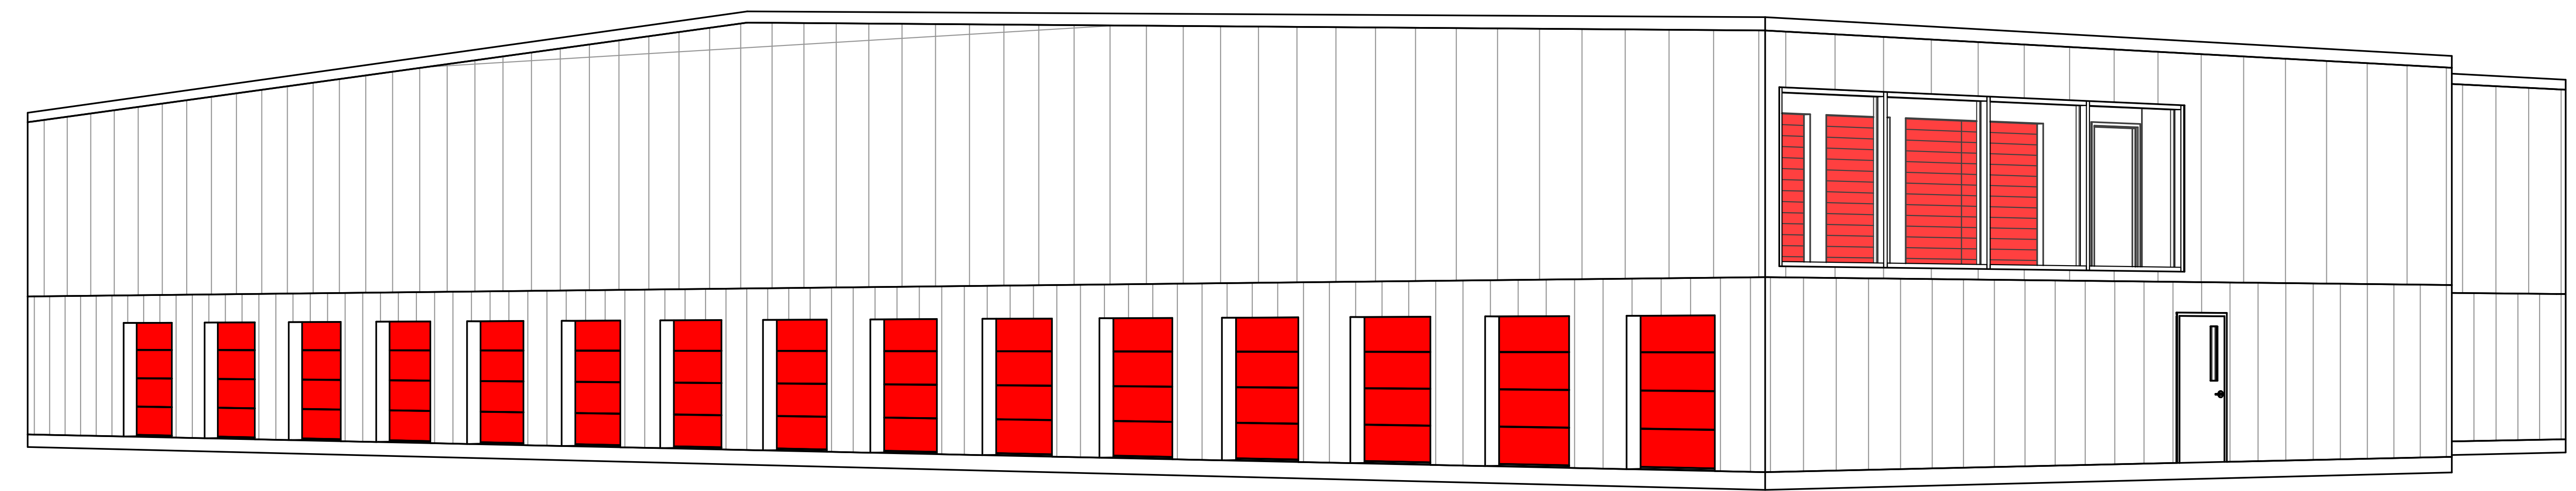


DENZIL DOYLE COURT 3D VIEW

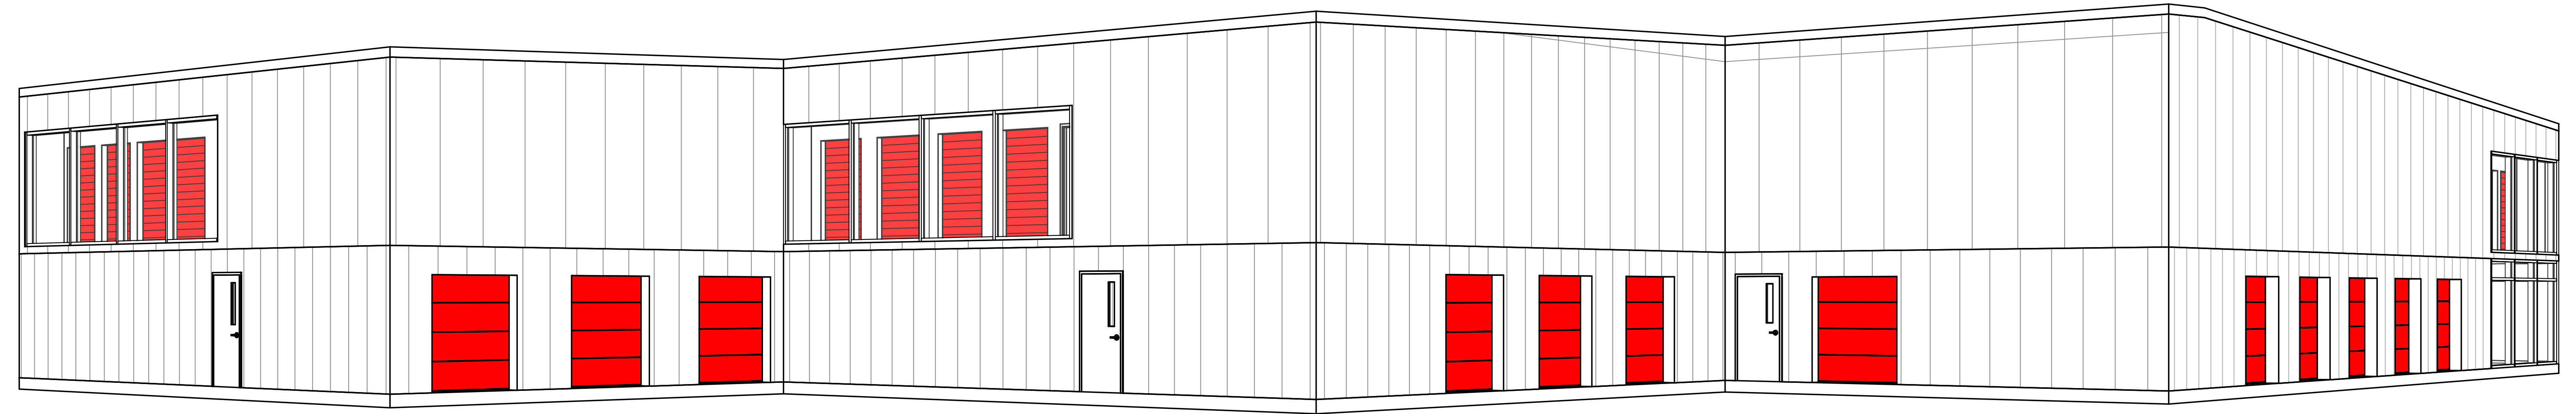


TERENCE MATTHEWS CRES 3D VIEW

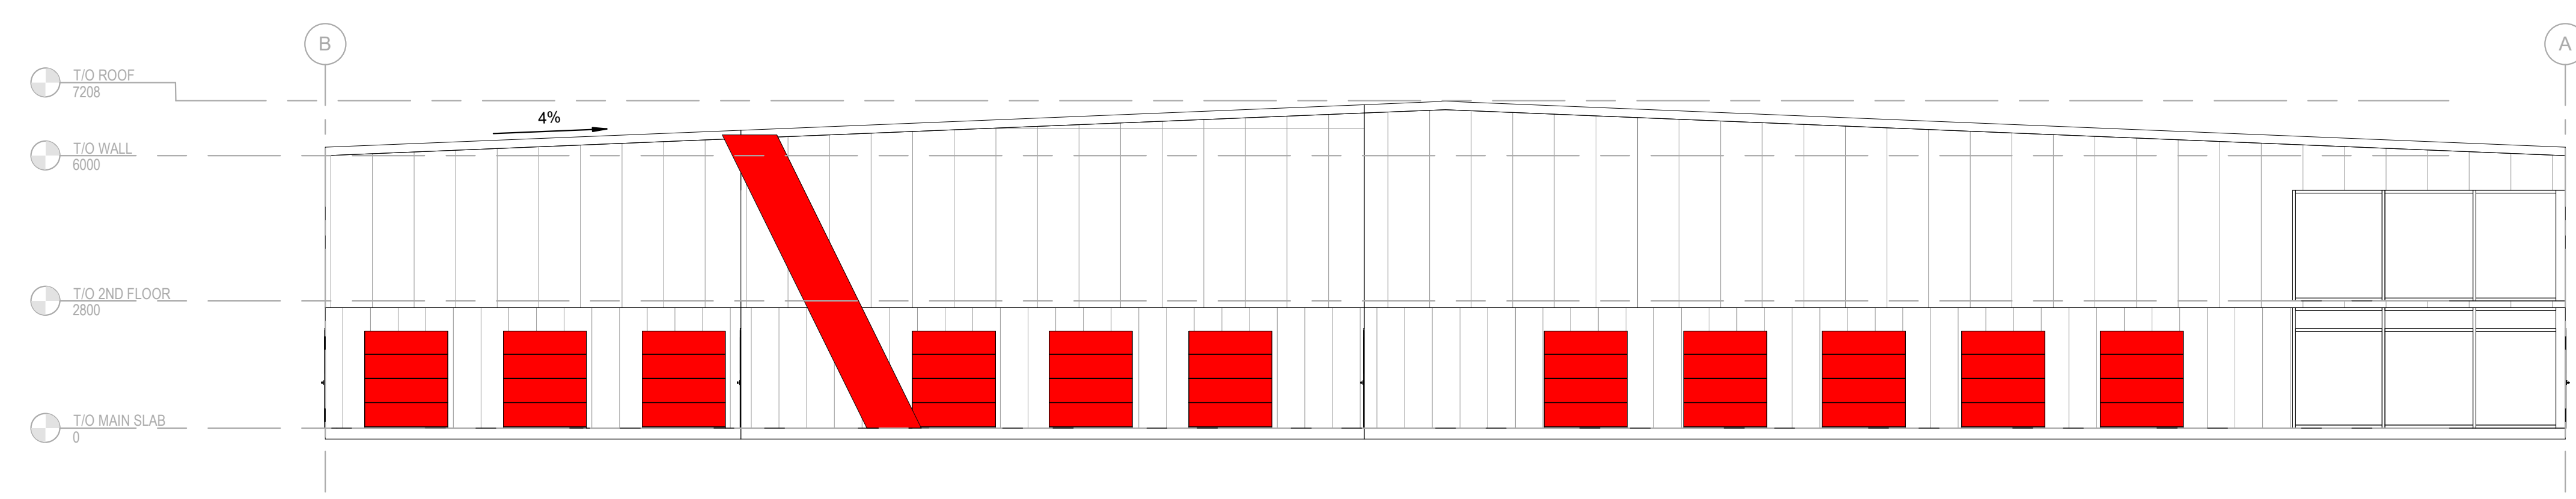

4 EXTERIOR ELEVATION - SOUTH
SCALE: 1:100

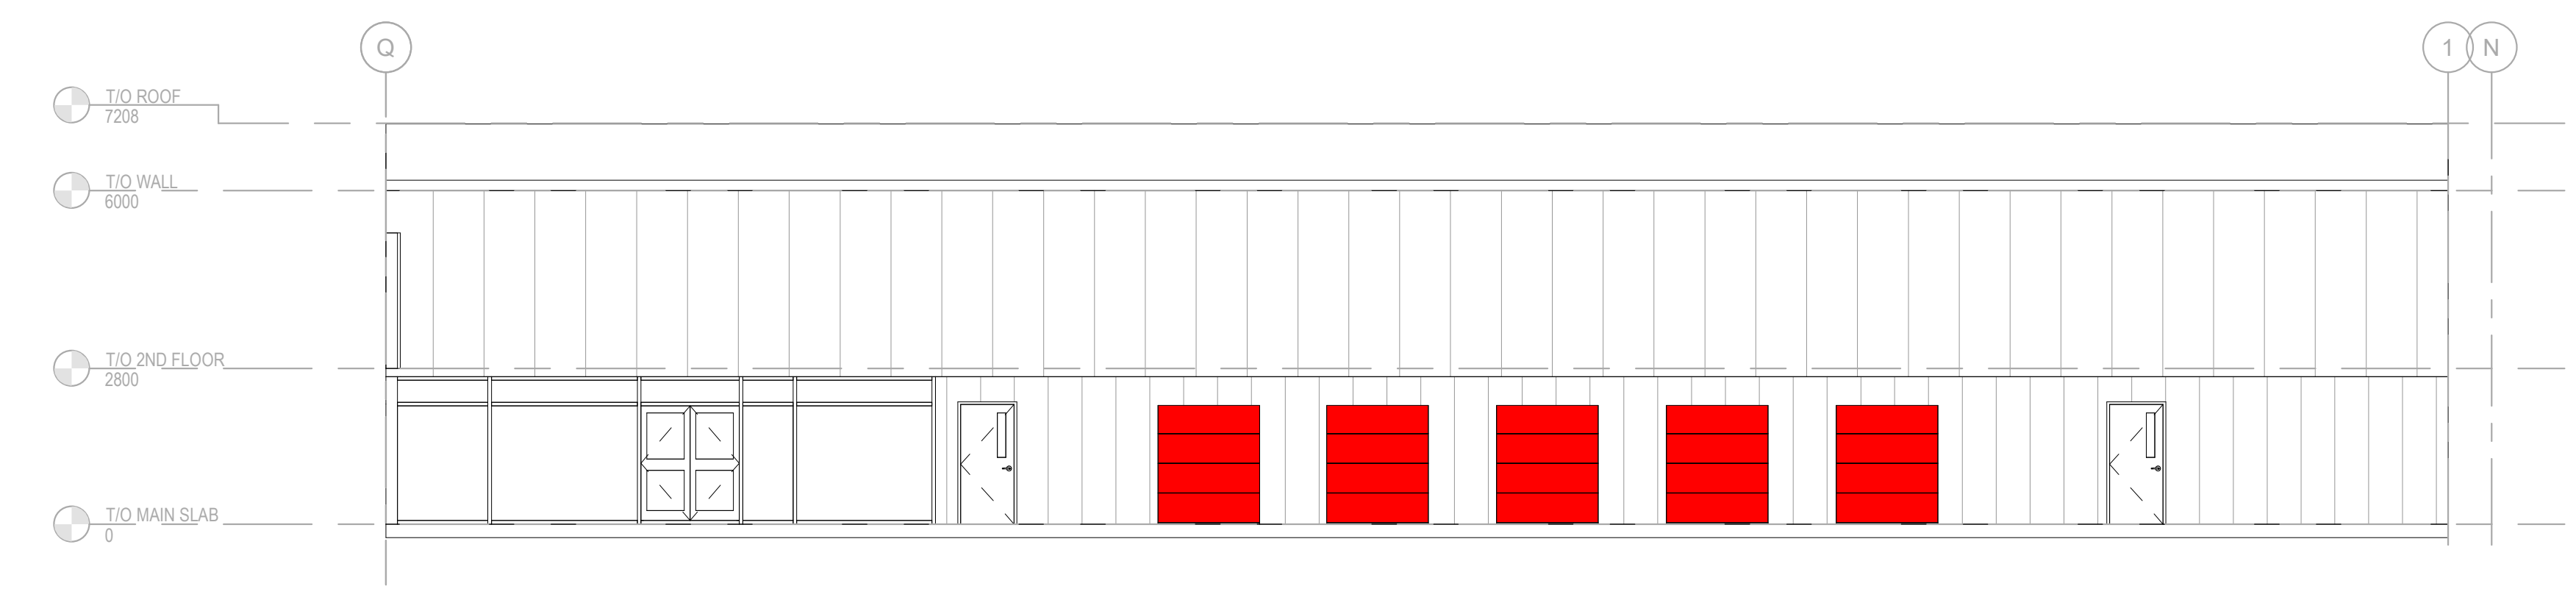

3 EXTERIOR ELEVATION - WEST
SCALE: 1:100

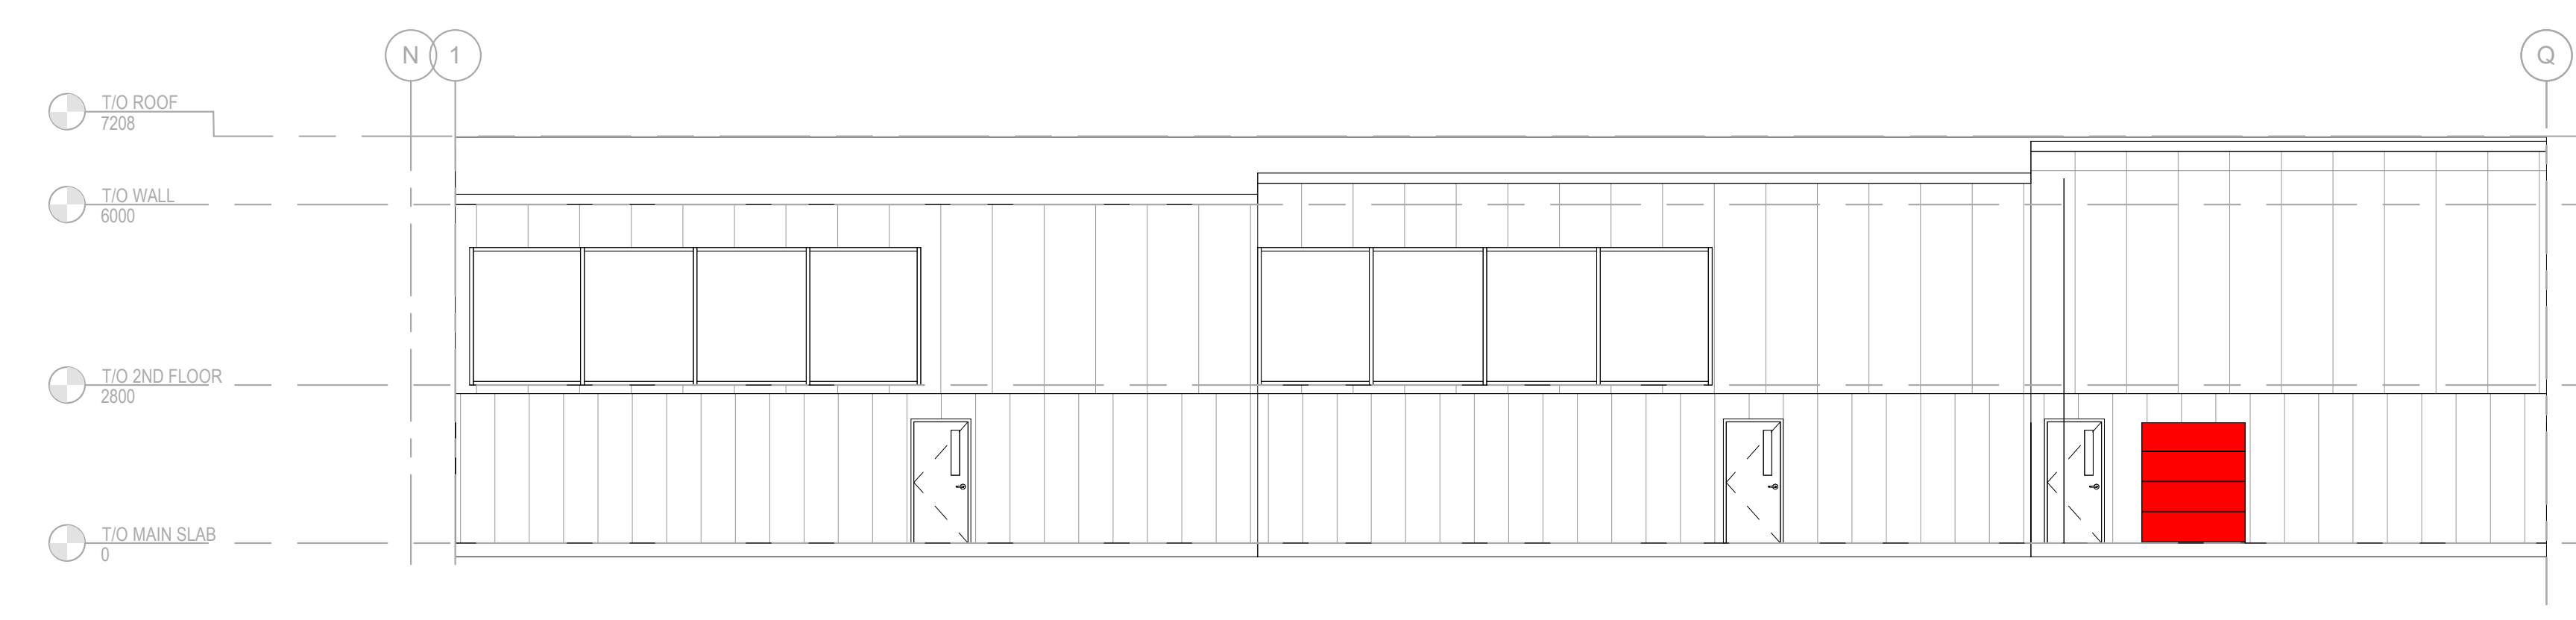

2 EXTERIOR ELEVATION - EAST
SCALE: 1:100



1 EXTERIOR ELEVATION - NORTHEAST
SCALE: 1:100

2023.03.15 RE-ISSUED FOR SITE PLAN APPLICATION
NO. DATE ISSUED PROJECT

ACCESS STORAGE 75
MICHAEL COWPLAND
DRIVE

DRAWING TITLE

ELEVATIONS -
EXTERIOR


DRAWING NO. A-A401

PRINT DATE: 6/8/2023 4:02:41 PM



Access Storage 60 Denzil Doyle Ct


THIS DRAWING AND DESIGN IS COPYRIGHT PROTECTED ARCHITECTURAL NOT BE LOANED, REPRODUCED OR COPIED WITHOUT WRITTEN PERMISSION BY ARCHITECTURE 49. THE CONTRACTOR SHALL VERIFY AND REPORT TO ARCHITECTURE 49 ANY DISCREPANCIES, OMISSIONS, AND/OR CONFLICTS BEFORE COMMENCING WORK. THE CONTRACTOR SHALL BE RESPONSIBLE FOR OBTAINING ALL NECESSARY PERMITS AND APPROVALS FROM THE APPROPRIATE AGENCIES AND AUTHORITIES. THE CONTRACTOR SHALL BE RESPONSIBLE FOR OBTAINING ALL NECESSARY PERMITS AND APPROVALS FROM THE APPROPRIATE AGENCIES AND AUTHORITIES.

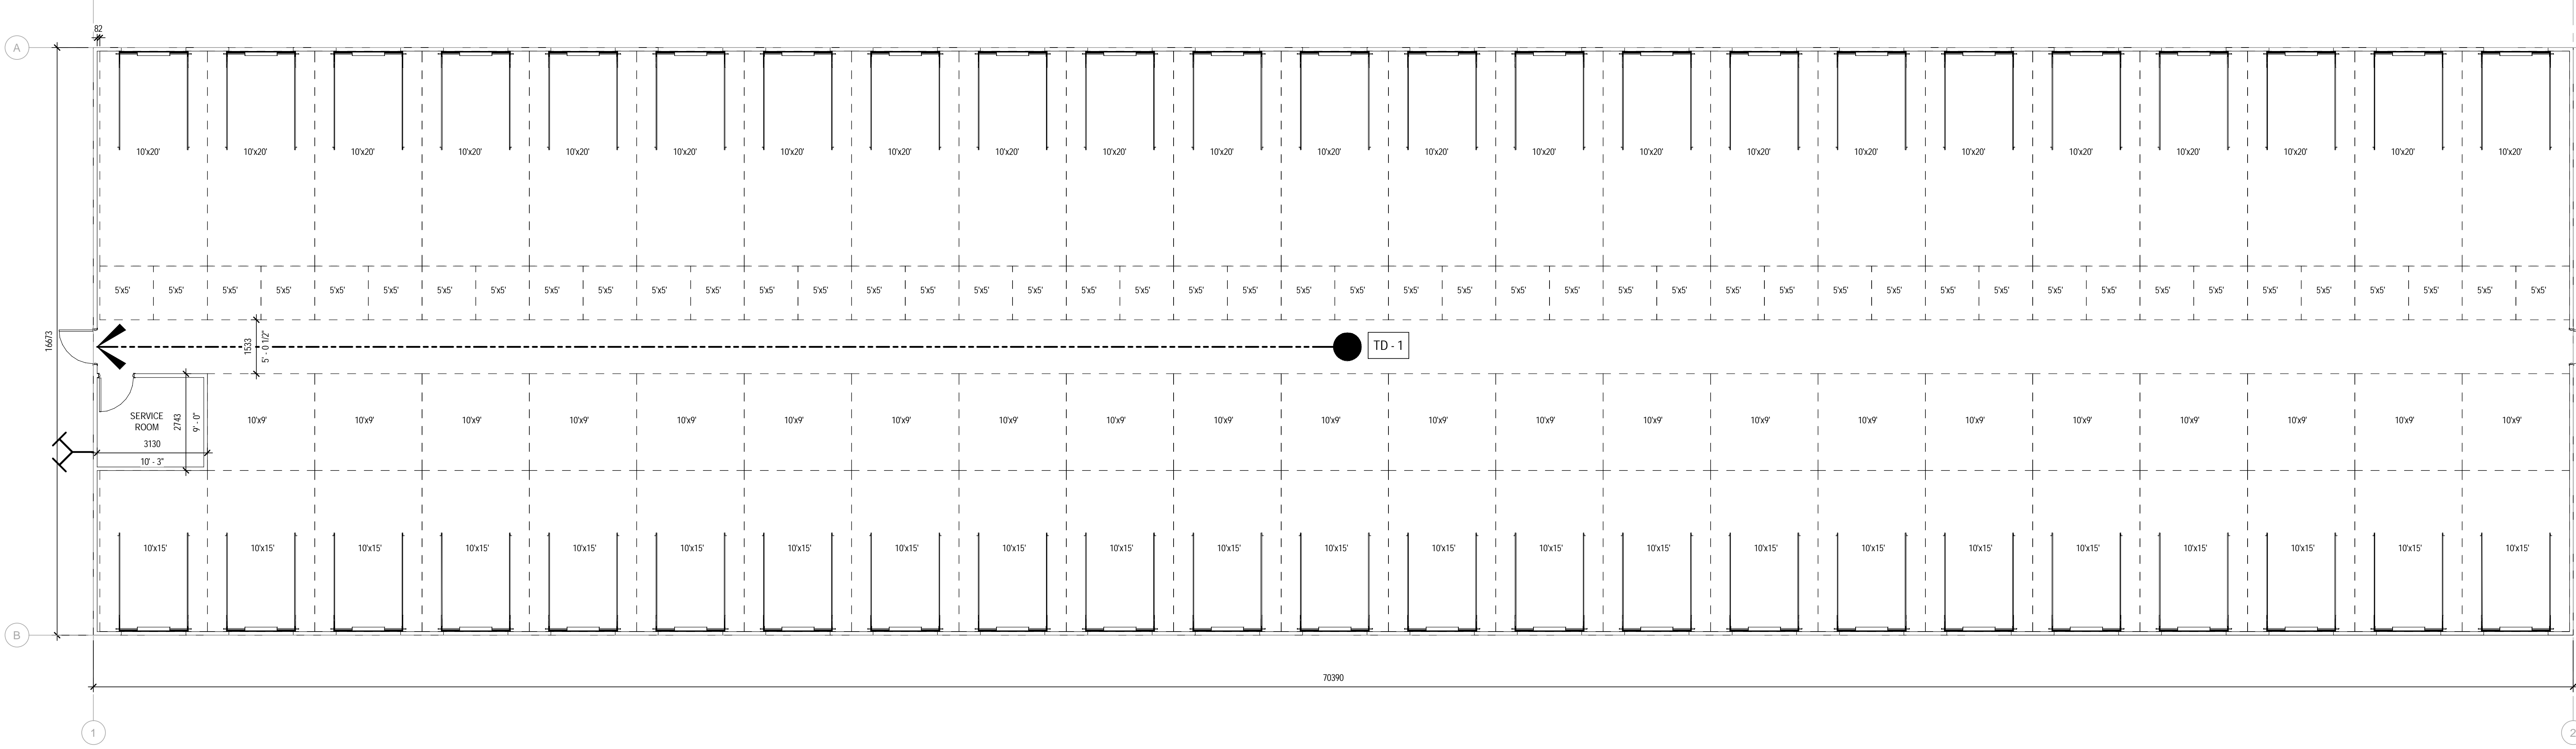


1 BUILDING B OVERALL GROUND FLOOR PLAN
 SCALE: 1/32

5x5' = 46
 10x9' = 22
 10x15' = 23
 10x20' = 23


BUILDING "B"

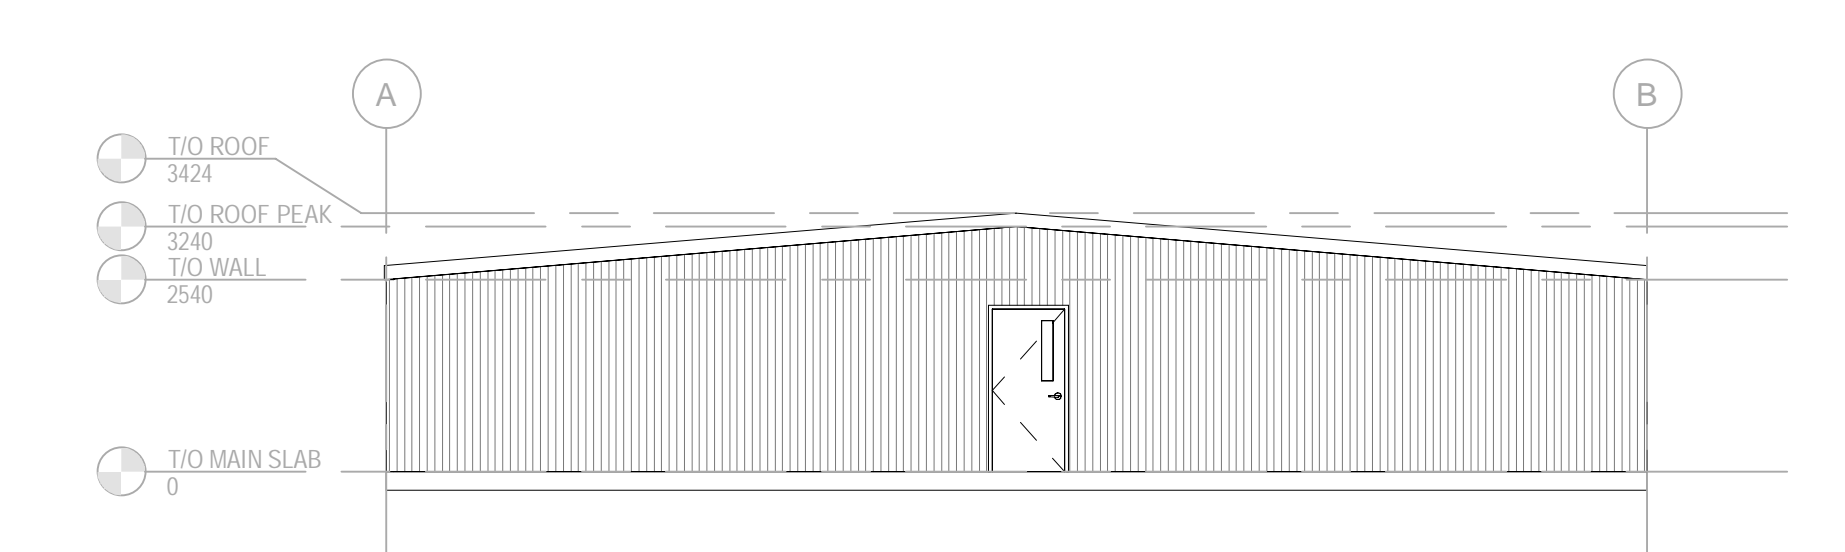


2 EXTERIOR ELEVATION - EAST
 SCALE: 1/100

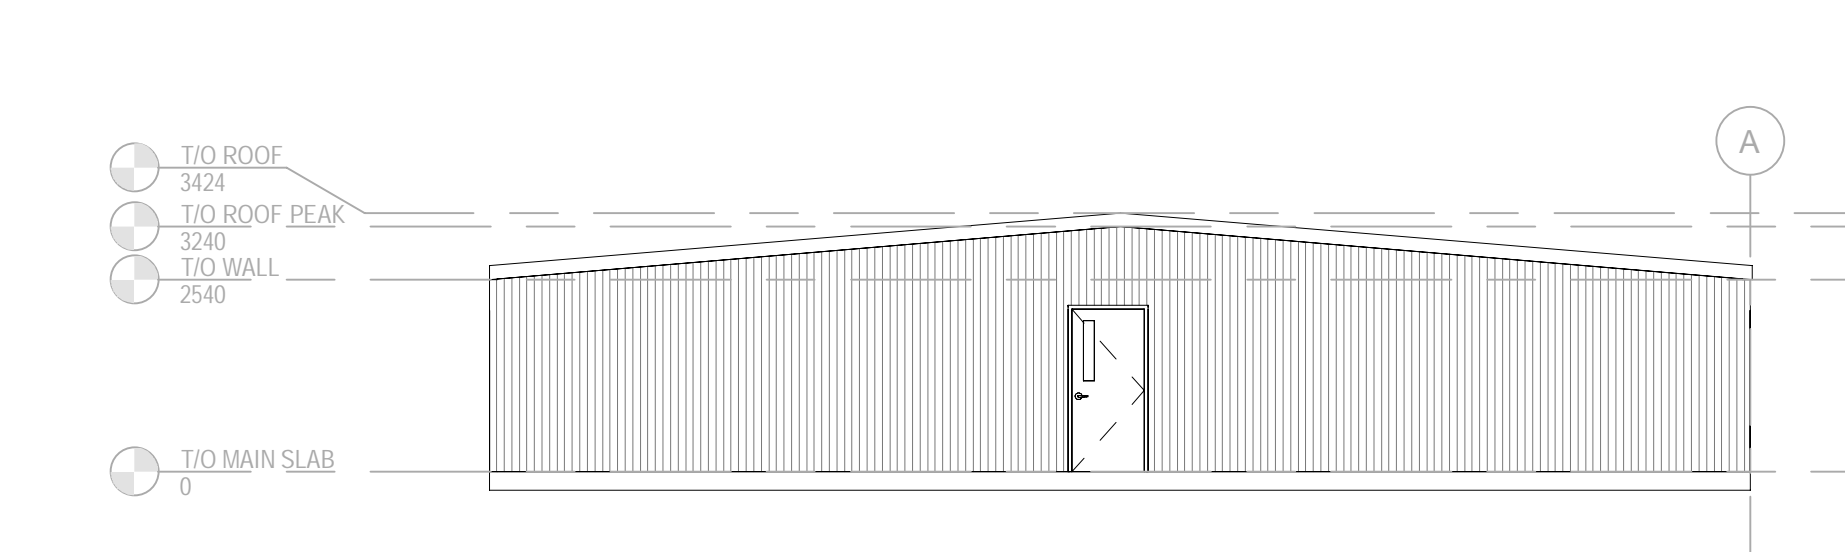

5 EXTERIOR ELEVATION - WEST
 SCALE: 1/100

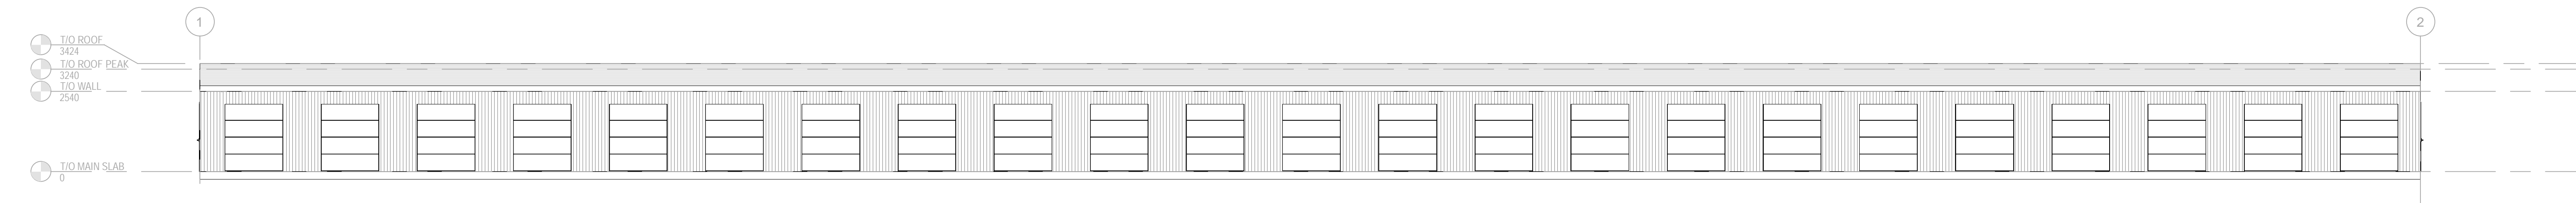

3 EXTERIOR ELEVATION - NORTH
 SCALE: 1/100

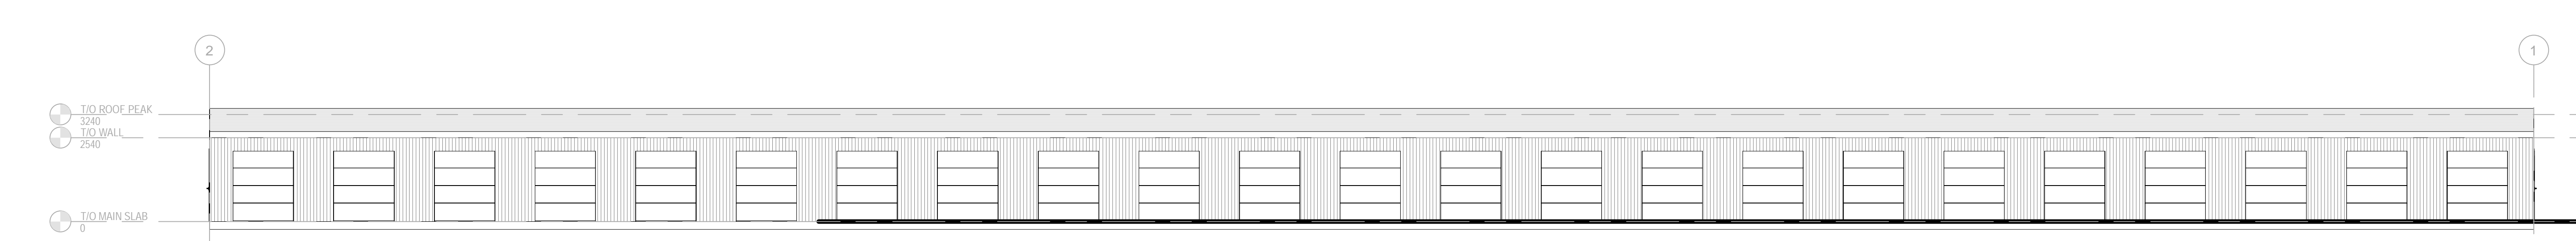

4 EXTERIOR ELEVATION - SOUTH
 SCALE: 1/100

2023.03.15 RE-ISSUED FOR SITE PLAN APPLICATION

PROJECT NO.	DATE
Z49-00050-11	NOVEMBER 2022
ORIGINAL SCALE	AS INDICATED
AS INDICATED	IF THE BAR IS NOT FURNISHED, PLEASE YOUR PLOTTING SCALE
DESIGNED BY	OWNER
ICAB	NMMAS
CHECKED BY	DATE
ICAB	


DISCIPLINE: ARCHITECTURAL
 TITLE: BUILDING B - OVERALL PLANS - GROUND FLOOR

SHEET NUMBER: B-A2.1
 OF 01



Access Storage 60 Denzil Doyle Ct


DISCLAIMER: THIS DRAWING AND DESIGN IS COPYRIGHTED AND IS THE PROPERTY OF ARCHITECTURE 49. NO PART OF THIS DRAWING OR DESIGN MAY BE REPRODUCED OR TRANSMITTED IN ANY FORM OR BY ANY MEANS, ELECTRONIC OR MECHANICAL, INCLUDING PHOTOCOPYING, RECORDING, OR BY ANY INFORMATION STORAGE AND RETRIEVAL SYSTEM, WITHOUT PERMISSION BY ARCHITECTURE 49. THE CONTRACTOR SHALL VERIFY ALL DIMENSIONS AND LOCATIONS OF UTILITIES AND REPORT ALL ERRORS AND DISCREPANCIES TO ARCHITECTURE 49 IMMEDIATELY. THIS DRAWING IS NOT TO BE SCALED.

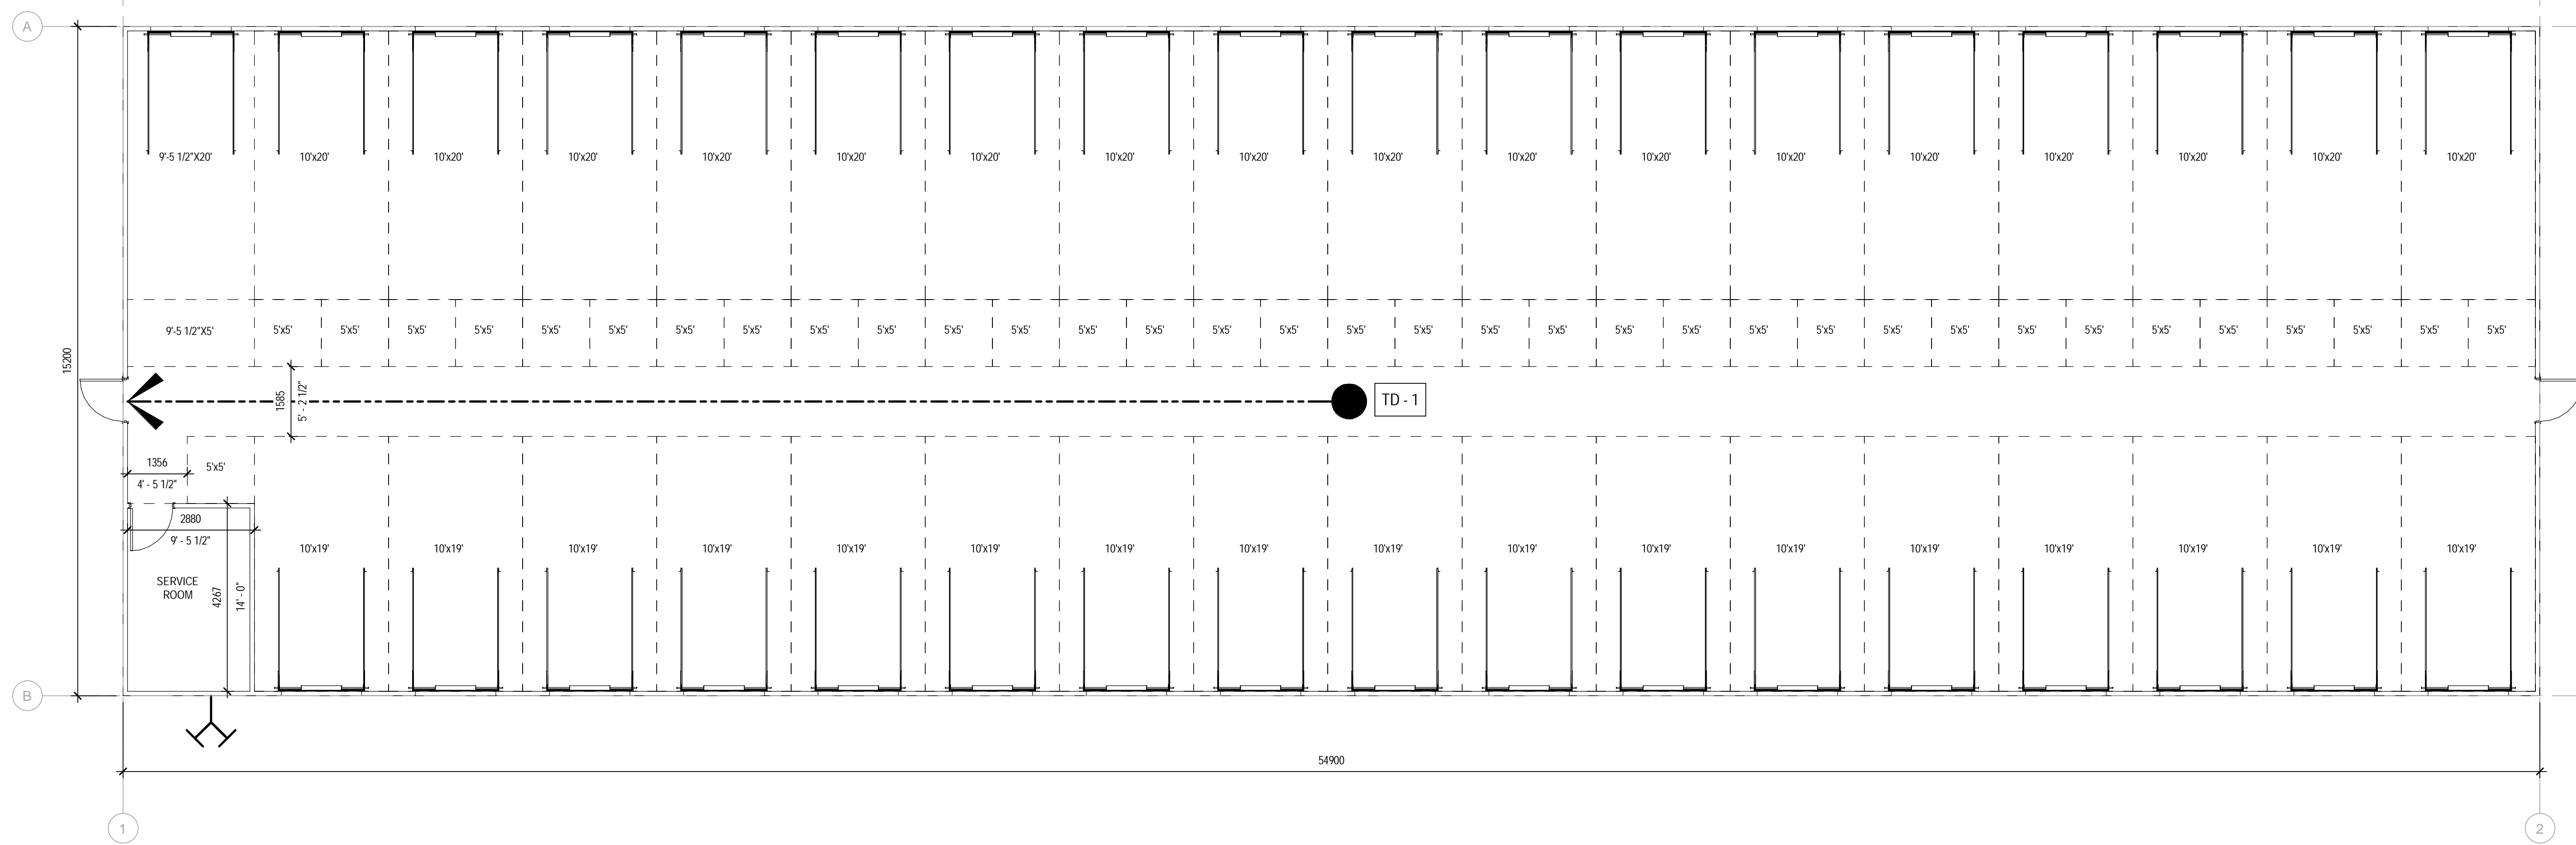


1 BUILDING C OVERALL GROUND FLOOR PLAN
SCALE: 1:75

- 5'x5' = 35
- 10'x19' = 17
- 10'x20' = 17
- 9'-5 1/2"x5' = 1
- 9'-5 1/2"x20' = 1


BUILDING "C"

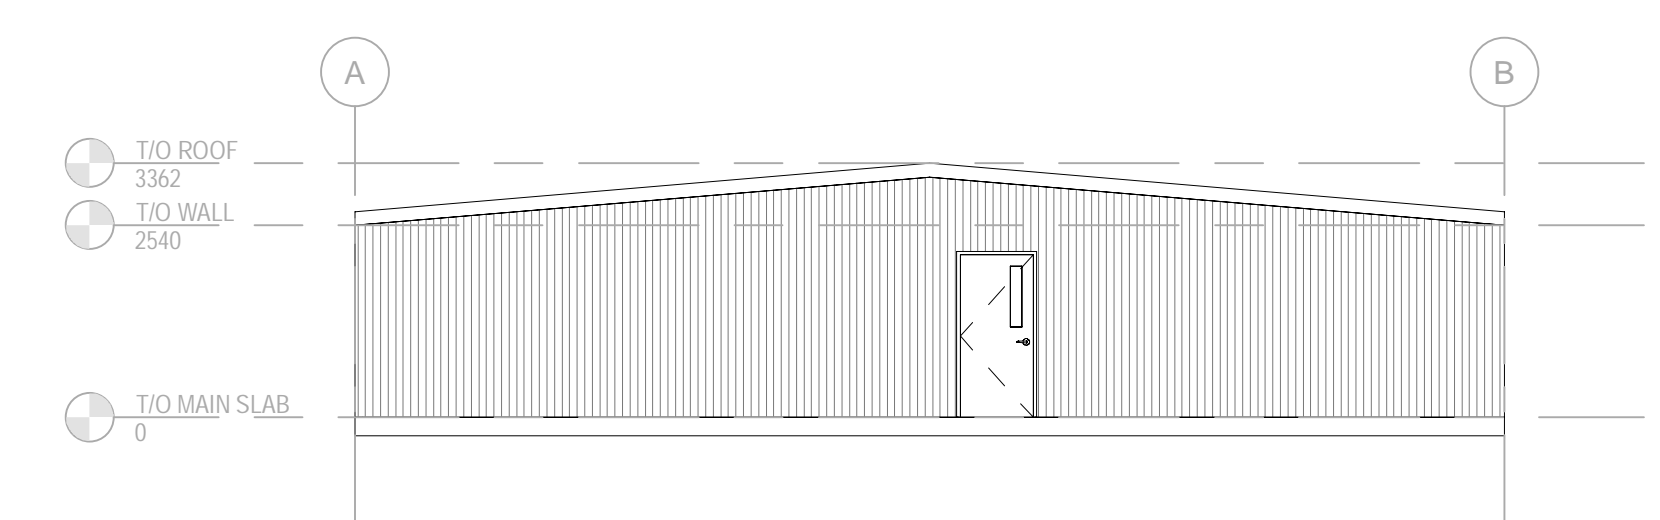


2 EXTERIOR ELEVATION - EAST
SCALE: 1:100

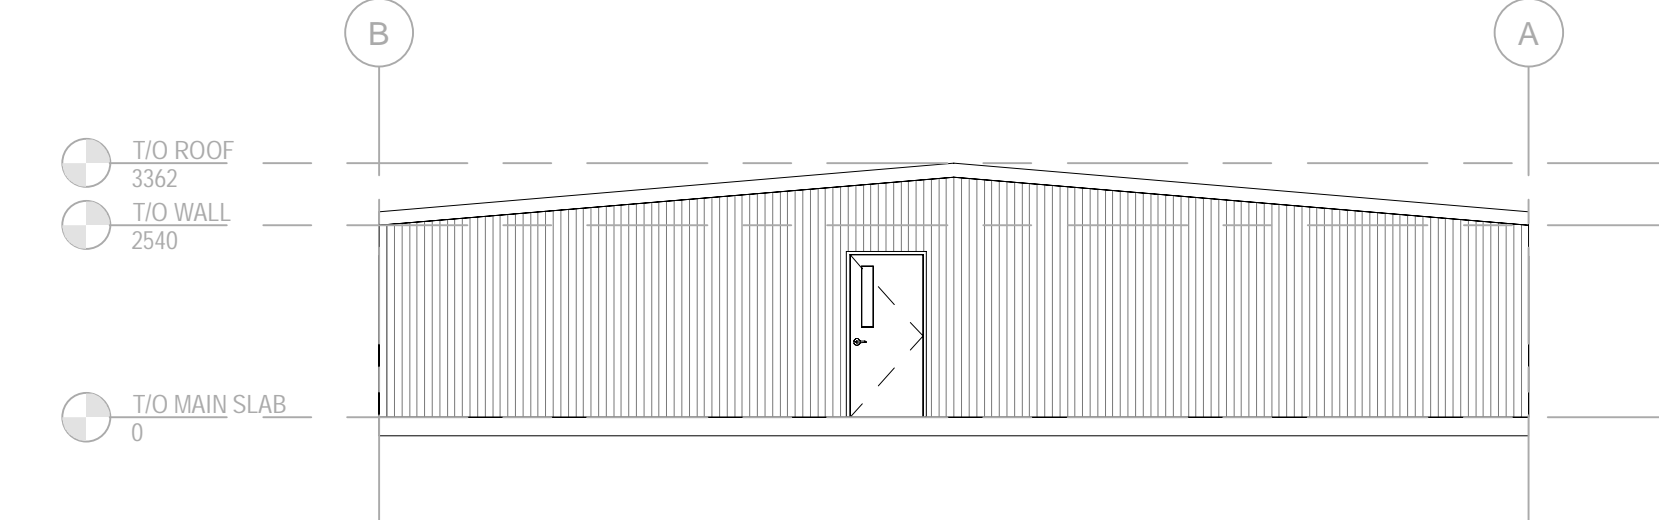

3 EXTERIOR ELEVATION - WEST
SCALE: 1:100

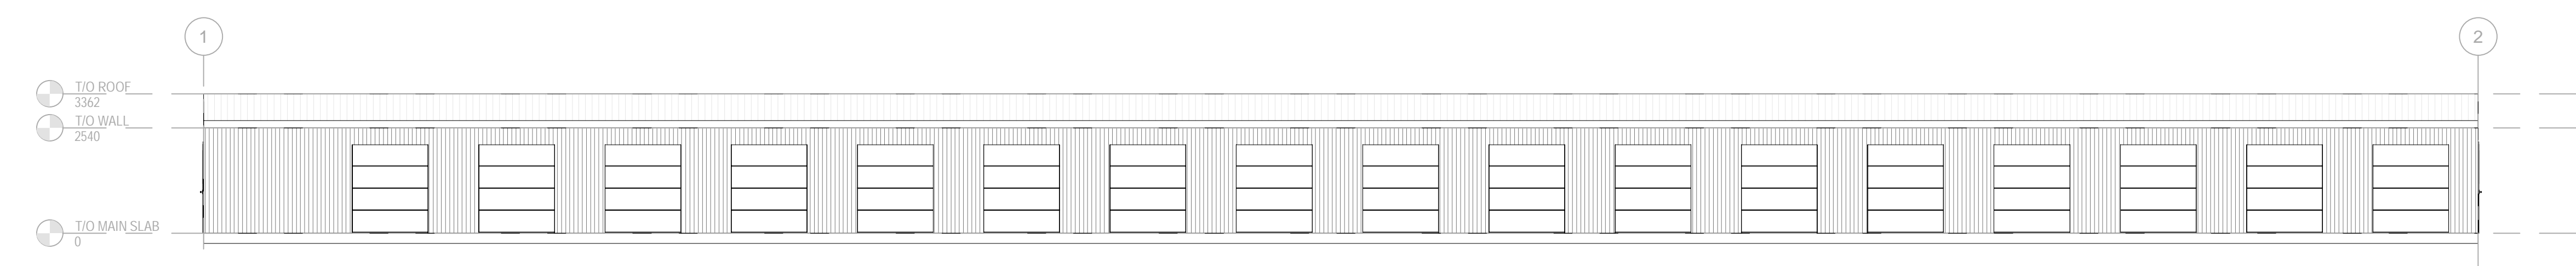

4 EXTERIOR ELEVATION - NORTH
SCALE: 1:100

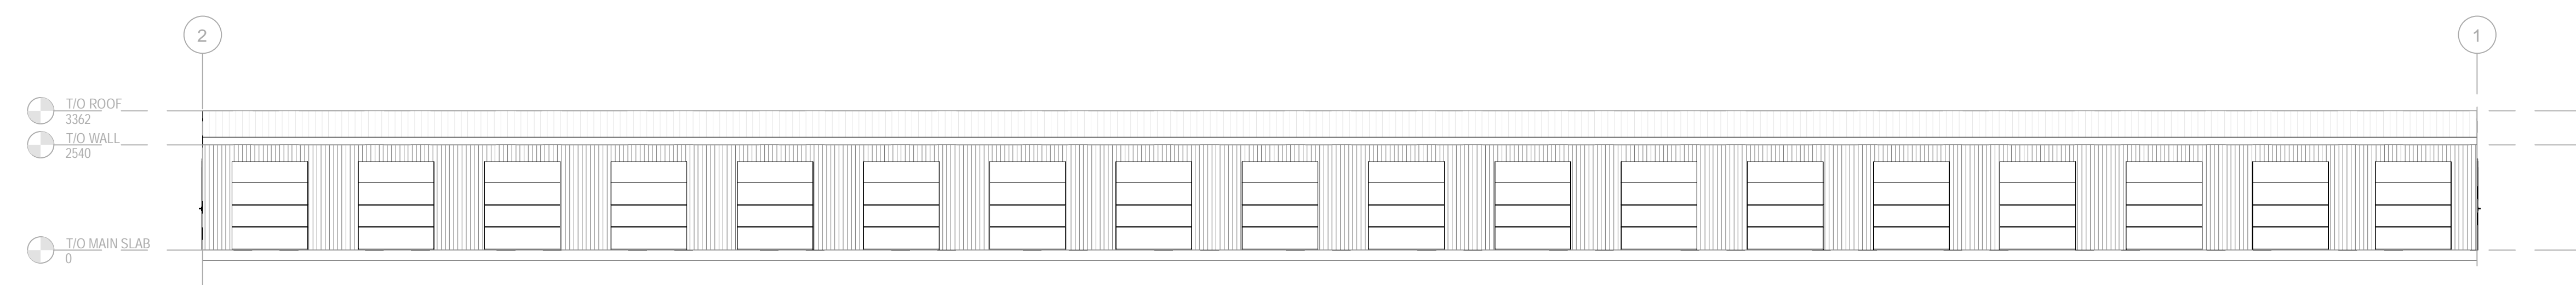

5 EXTERIOR ELEVATION - SOUTH
SCALE: 1:100

PROJECT NO.	DATE
249-0000-11	NOVEMBER 2022
PROJECT SCALE	AS INDICATED
DESIGNED BY	SEER CONSULTANT
DRAWN BY	NMMAS
CHECKED BY	SEER CONSULTANT
DATE	
DISCIPLINE	ARCHITECTURAL
TITLE	BUILDING C - OVERALL PLANS - GROUND FLOOR
SHEET NUMBER	C-A2.1
DATE	

CONSULTANT: SUB CONSULTANT

CONSULTANT: SUB CONSULTANT

DATE:




CLIENT REF #

Access Storage 60 Denzil Doyle Ct

REV. NO.


THIS DRAWING AND DESIGN IS COPYRIGHT PROTECTED ARCHITECTURAL NOT BE LOANED, REPRODUCED OR COPIED WITHOUT WRITTEN PERMISSION BY ARCHITECTURE 49. THE CONTRACTOR SHALL VERIFY ALL DIMENSIONS AND LOCATIONS AND REPORT ALL ERRORS AND DISCREPANCIES TO ARCHITECTURE 49 IMMEDIATELY UPON DISCOVERY. THE CONTRACTOR SHALL BE RESPONSIBLE FOR OBTAINING ALL NECESSARY PERMITS AND APPROVALS FROM THE LOCAL AUTHORITY. 

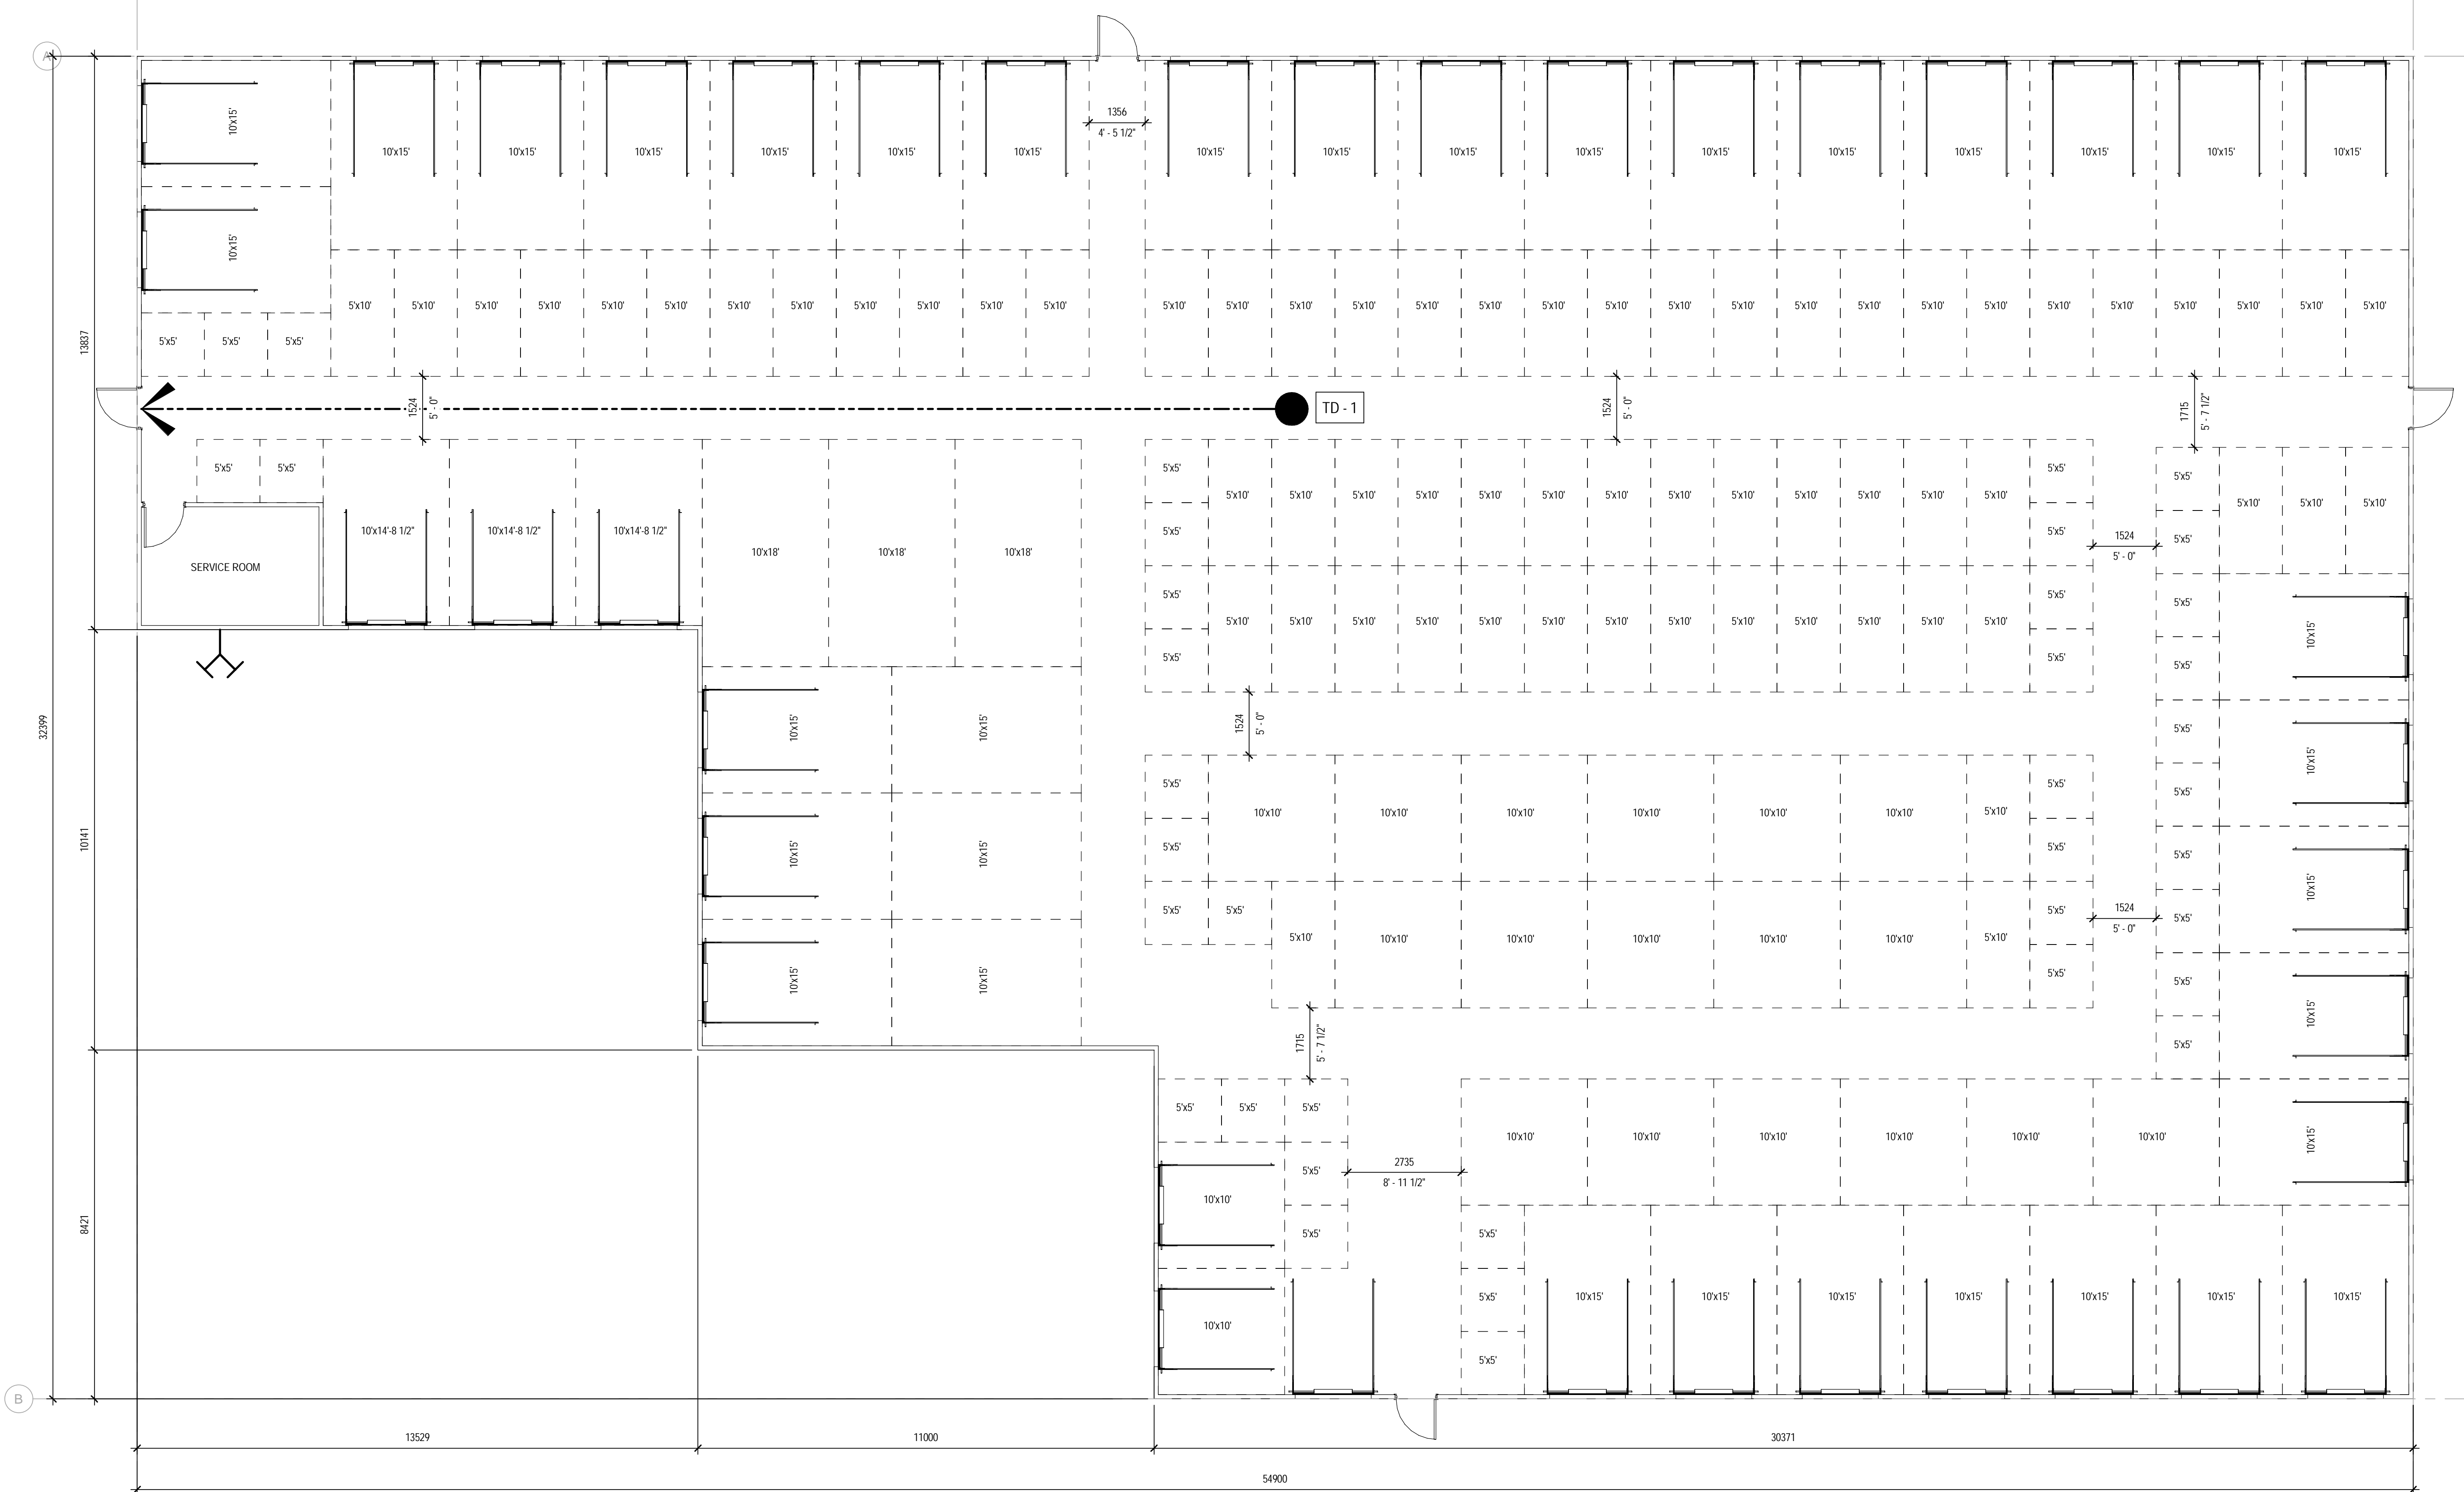


1 BUILDING D OVERALL GROUND FLOOR PLAN
 SCALE: 1:75

- 5'x5' = 39
- 5'x10' = 57
- 10'x10' = 19
- 10'x15' = 36
- 10'x18' = 3
- 10'x14'-8 1/2" = 3

BUILDING "D"

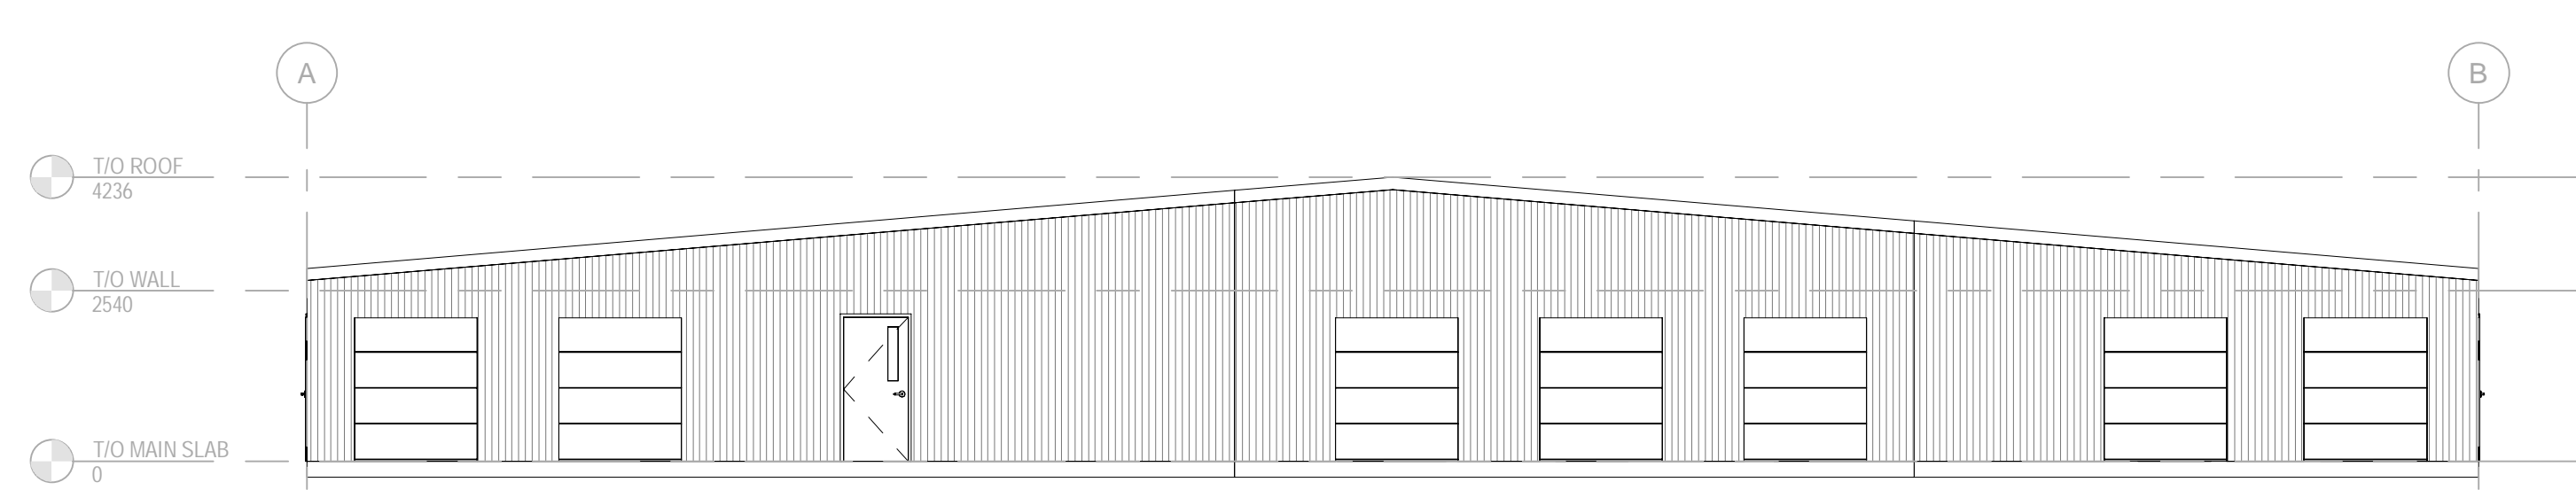

3 EXTERIOR ELEVATION - NORTH
 SCALE: 1:100

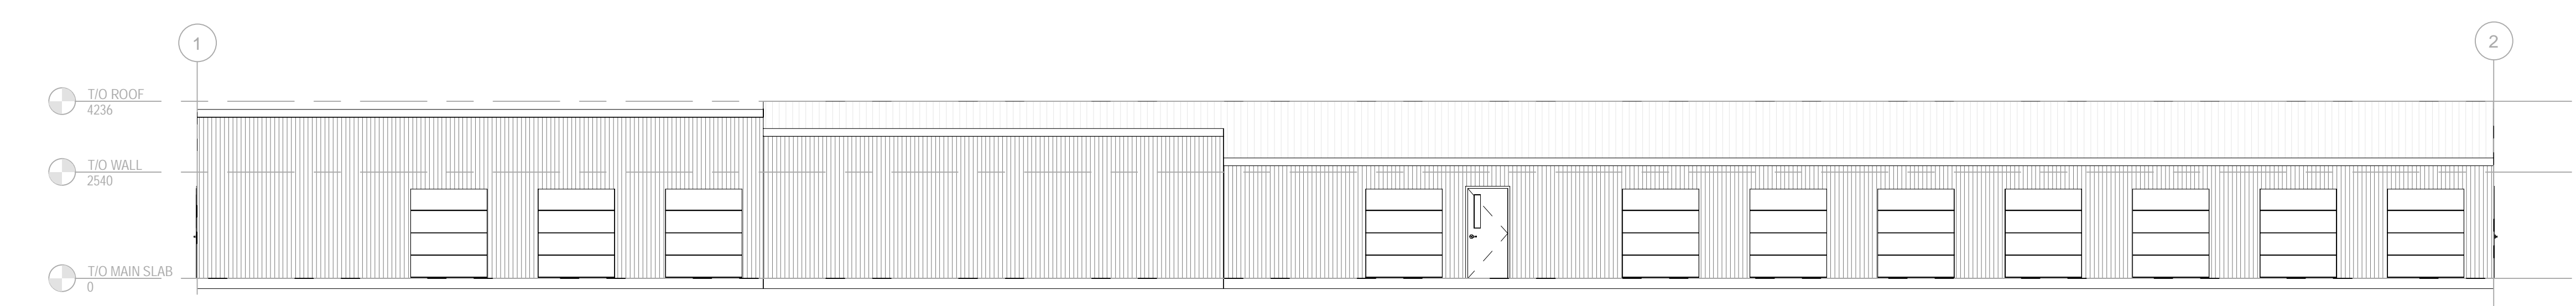

2 EXTERIOR ELEVATION - EAST
 SCALE: 1:100

PROJECT NO.	DATE
224-0005-11	NOVEMBER 2022
PROJECT SCALE	AS INDICATED
DESIGNED BY	ARCHITECTURE 49
DRAWN BY	NMAS
CHECKED BY	ICAB
DATE	2022.03.15
RE-ISSUED FOR SITE PLAN APPLICATION	2022.03.15
ARCHITECTURAL	
BUILDING D - OVERALL PLANS - GROUND FLOOR	
D-A2.1	



THIS DRAWING AND DESIGN IS COPYRIGHT PROTECTED ARCHITECTURAL NOT BE LOANED, REPRODUCED OR COPIED WITHOUT WRITTEN PERMISSION BY ARCHITECTURE 49. THE CONTRACTOR SHALL VERIFY AND REPORT TO THE ARCHITECT ANY DISCREPANCIES, OMISSIONS AND ERRORS AND THE CONTRACTOR SHALL BE RESPONSIBLE FOR CORRECTING ANY SUCH DISCREPANCIES, OMISSIONS AND ERRORS. THIS DRAWING IS NOT TO BE SCALED.

DESIGNED FOR: NETWORK

PROJECT NO. 224-BUNSG-11
 ORIGINAL SCALE: As Indicated
 DESIGNED BY: JCMB
 DRAWN BY: NMAS
 CHECKED BY: JCMB

DATE: 2023.03.15
 RE-ISSUED FOR SITE PLAN APPLICATION


DATE: NOVEMBER 2022
 IF THIS BAR IS NOT FOLDED, PLEASE YOUR PLOTTING SCALE

DISCIPLINE: ARCHITECTURAL

TITLE: BUILDING E - OVERALL PLANS - GROUND FLOOR


SHEET NUMBER: E-A2.1

DATE OF: 01/24

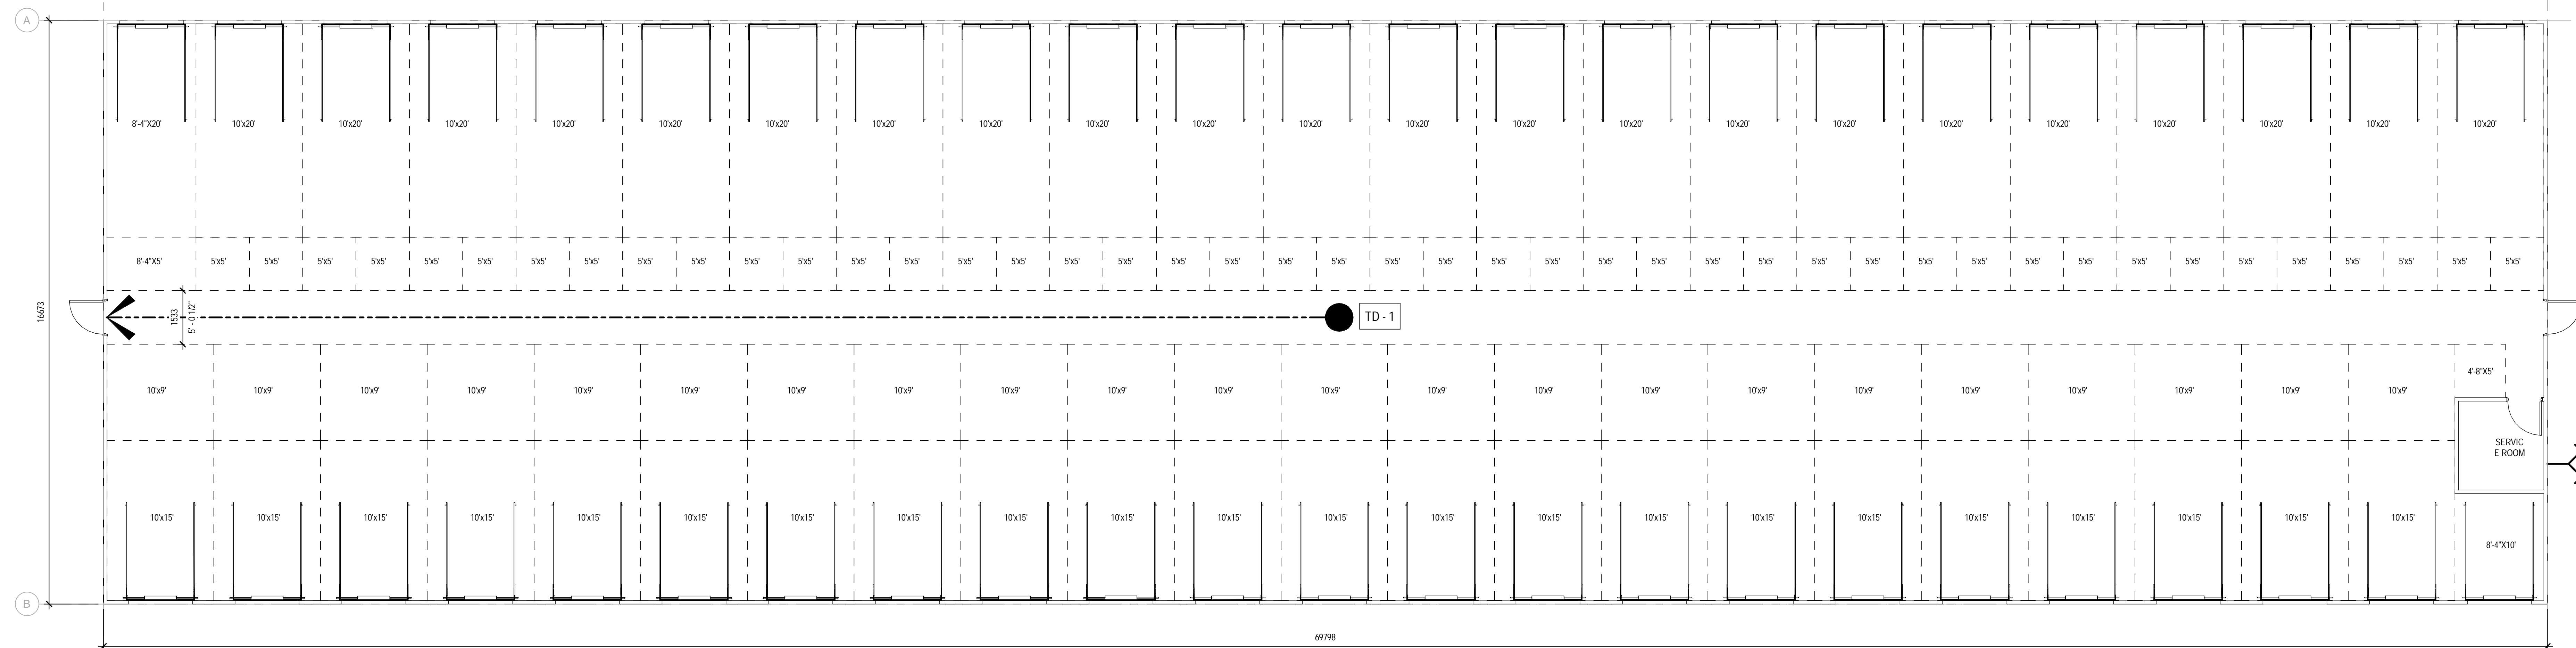


- 5'x5' = 44
- 10'x9' = 22
- 10'x15' = 22
- 10'x20' = 22
- 4'-8"x5' = 1
- 8'-4"x5' = 1
- 8'-4"x10' = 1
- 8'-4"x20' = 1


1 BUILDING E OVERALL GROUND FLOOR PLAN
 SCALE: 1:75

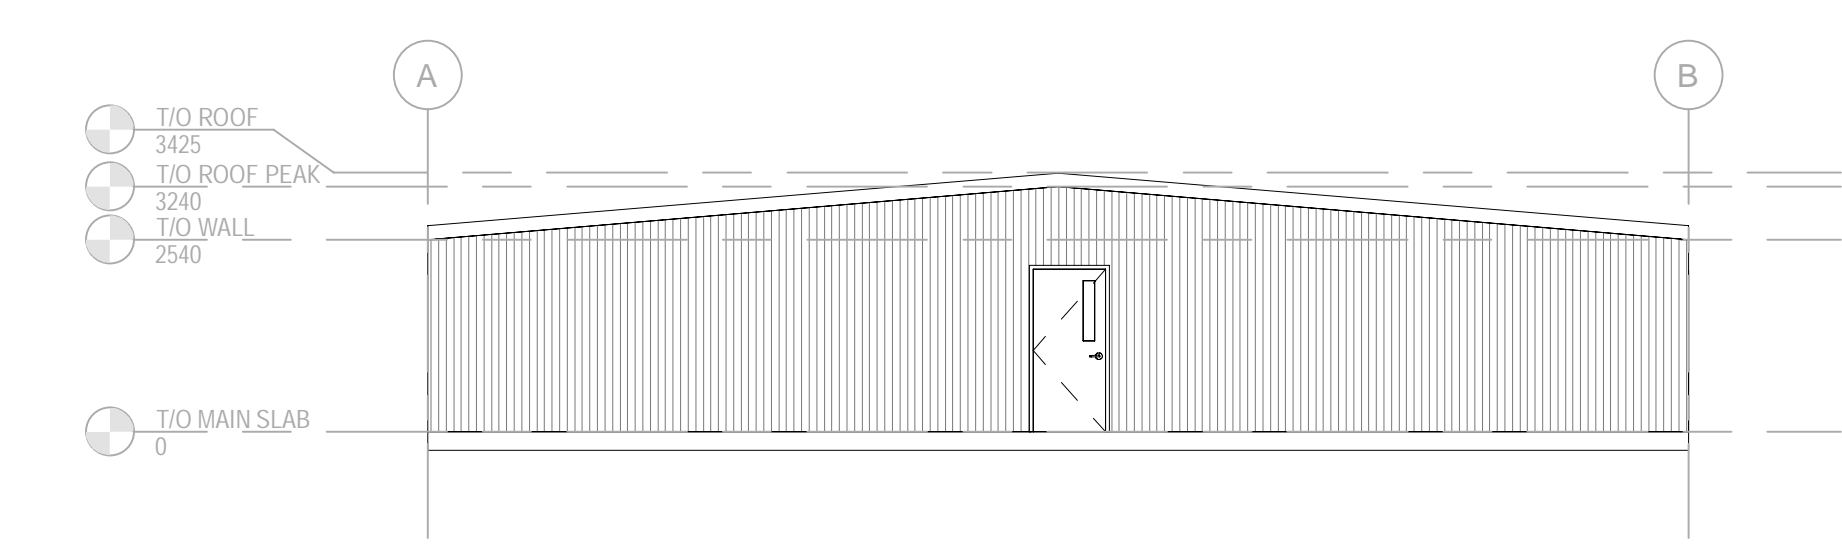


2 EXTERIOR ELEVATION - EAST
 SCALE: 1:100

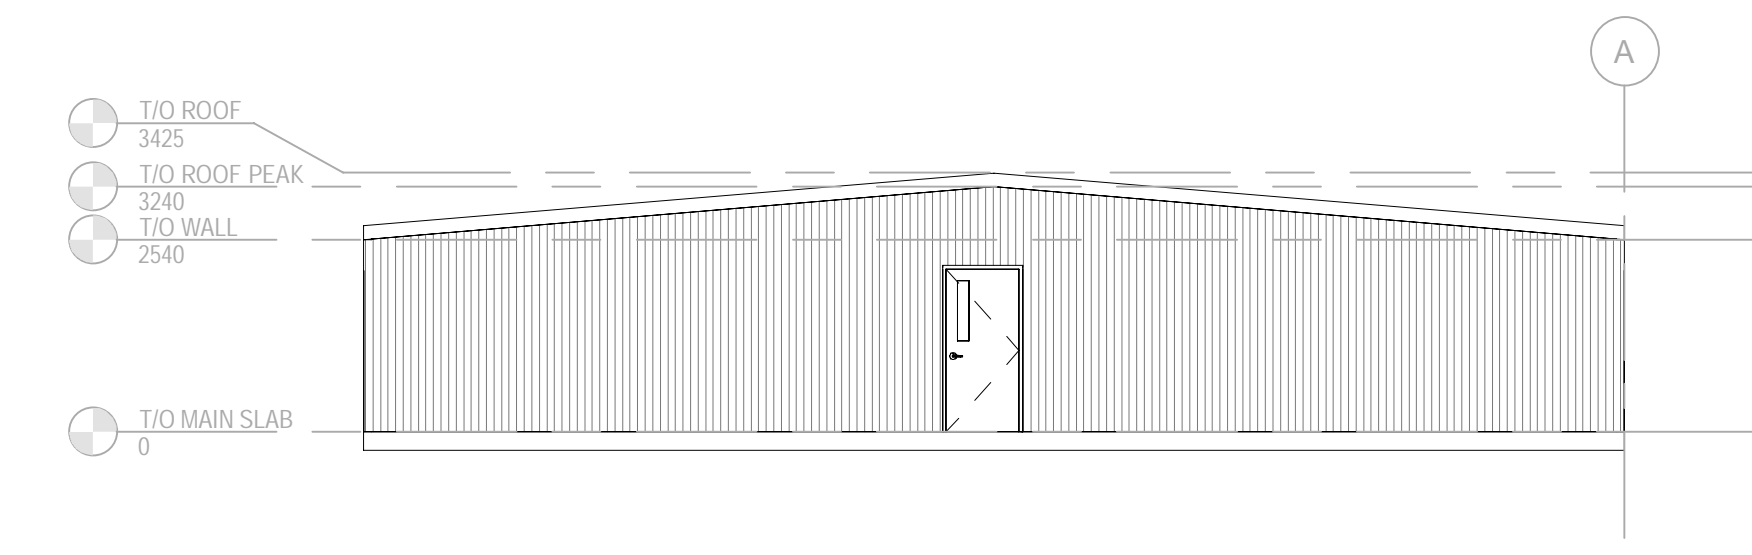

3 EXTERIOR ELEVATION - WEST
 SCALE: 1:100

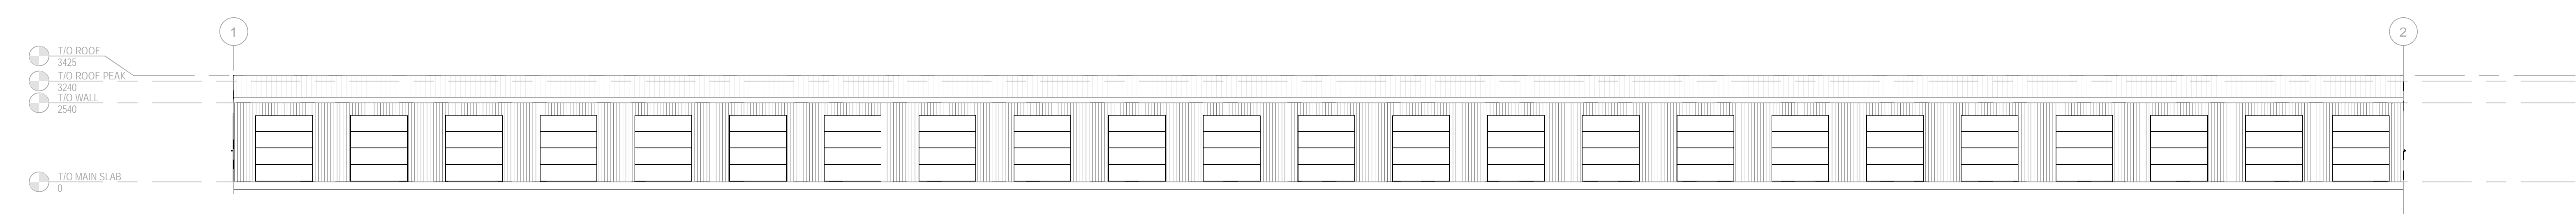

4 EXTERIOR ELEVATION - NORTH
 SCALE: 1:100

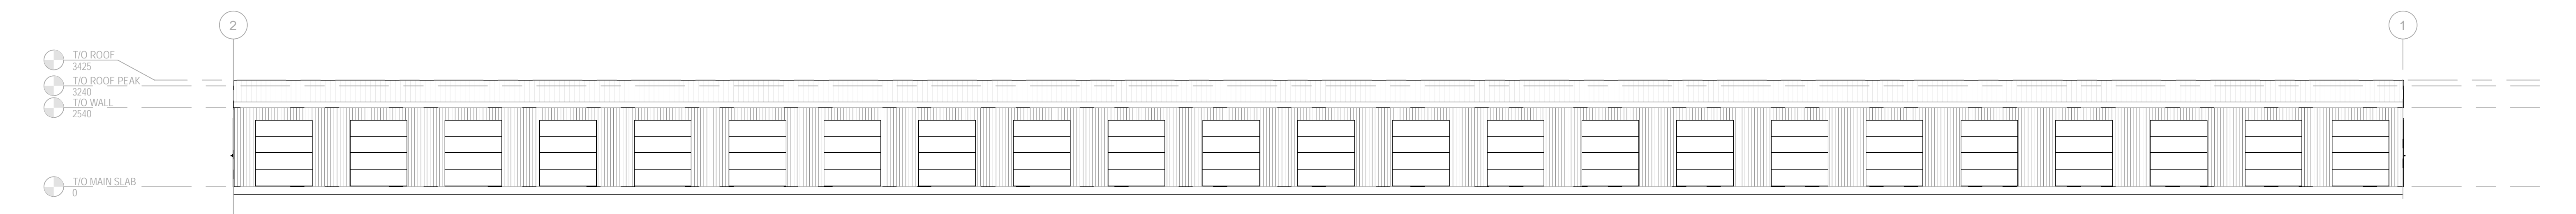


5 EXTERIOR ELEVATION - SOUTH
 SCALE: 1:100

BUILDING "E"



Access Storage 60 Denzil Doyle Ct


THIS DRAWING AND DESIGN IS COPYRIGHTED MATERIAL AND NOT BE LOANED, REPRODUCED OR COPIED WITHOUT THE WRITTEN PERMISSION BY ARCHITECTURE 49. THE CONTRACTOR SHALL VERIFY AND REPORT TO THE ARCHITECT ANY DISCREPANCIES AND UTILITY LOCATIONS AND REPORT ALL ERRORS AND OMISSIONS TO THE ARCHITECT IMMEDIATELY. THE CONTRACTOR SHALL BE RESPONSIBLE FOR OBTAINING ALL NECESSARY PERMITS AND APPROVALS FROM THE LOCAL GOVERNMENT. 

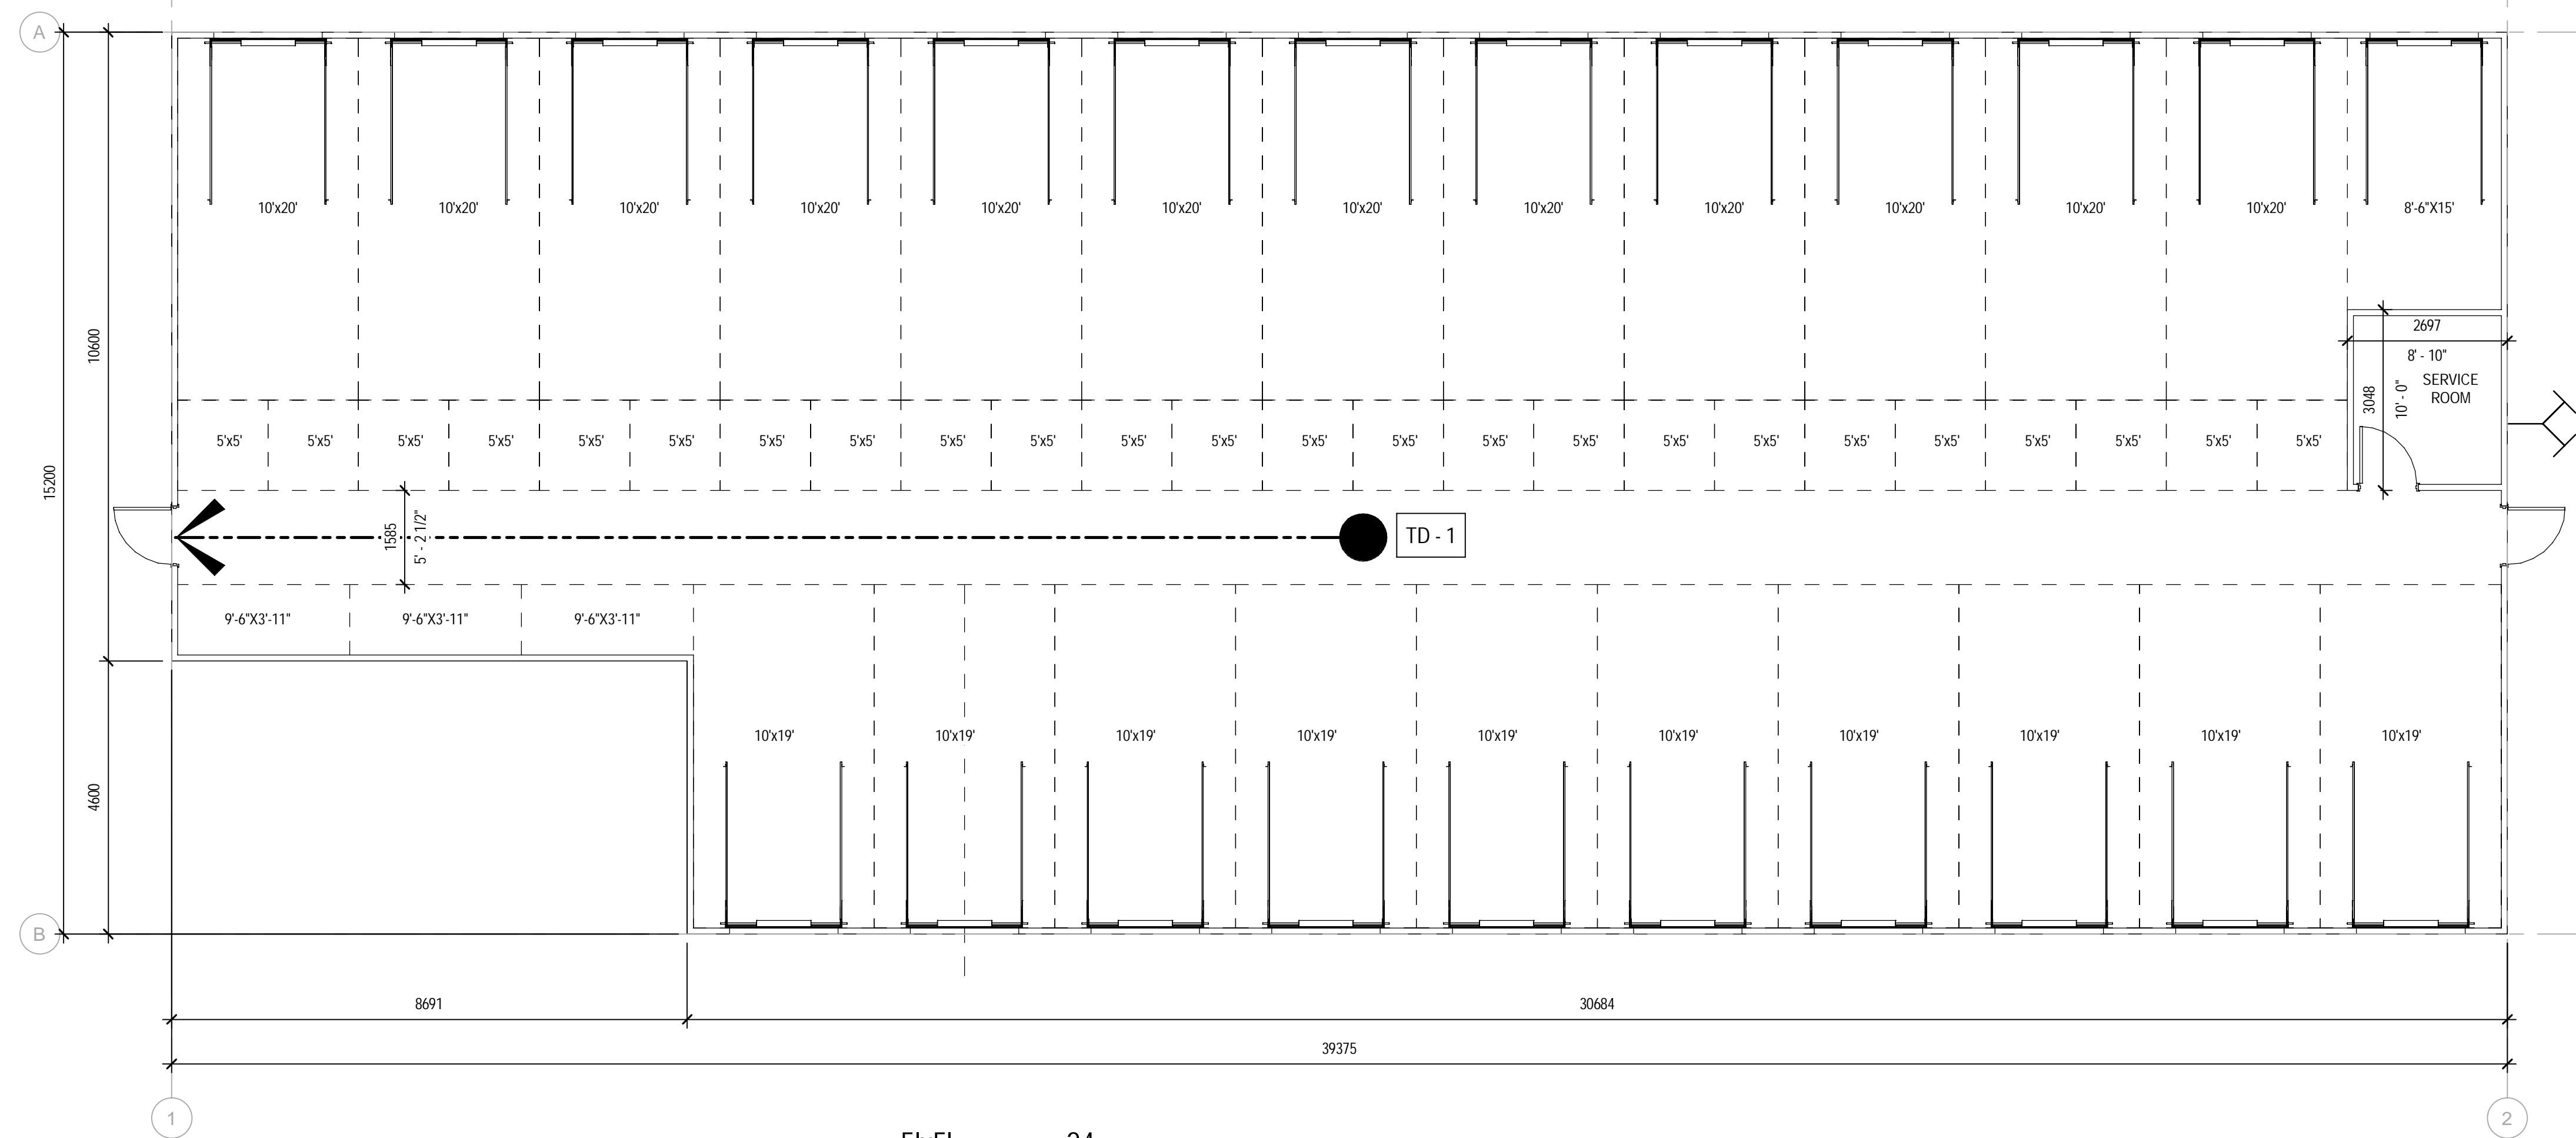


1 BUILDING F OVERALL GROUND FLOOR PLAN
 SCALE: 1:75

- 5'x5' = 24
- 10'x19' = 10
- 10'x20' = 12
- 8'-6"x15' = 1
- 9'-6"x3'-11' = 3


BUILDING "F"

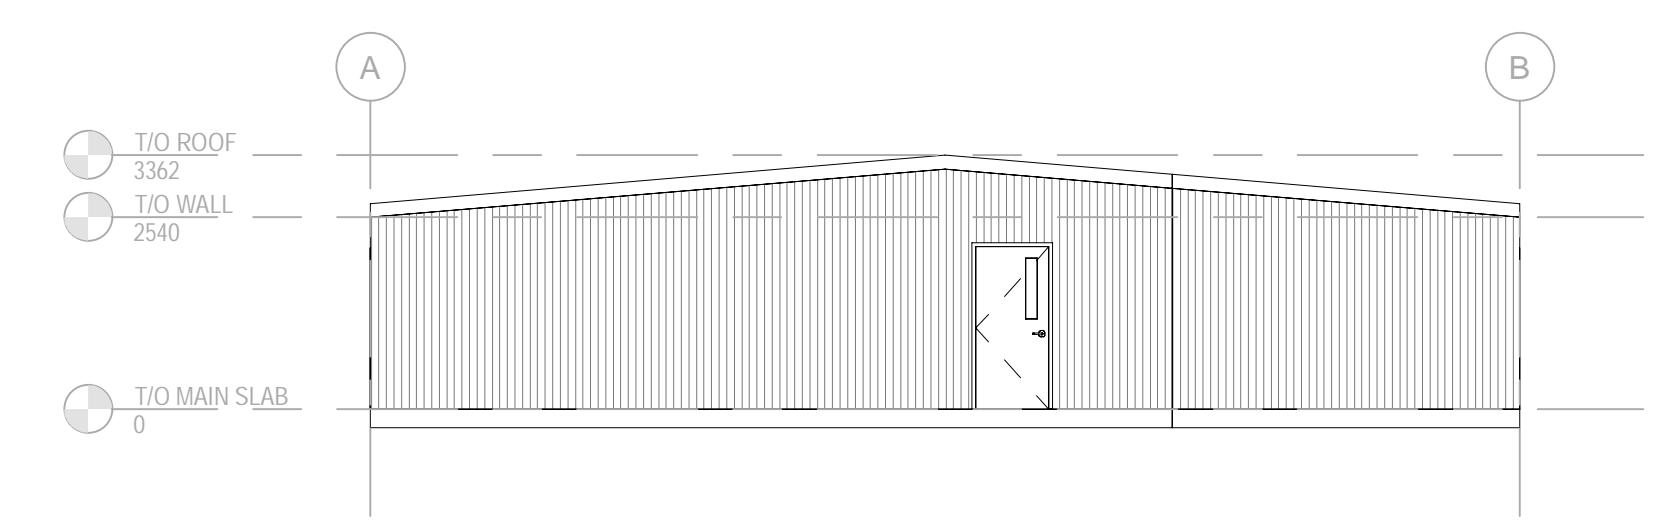


2 EXTERIOR ELEVATION - EAST
 SCALE: 1:100

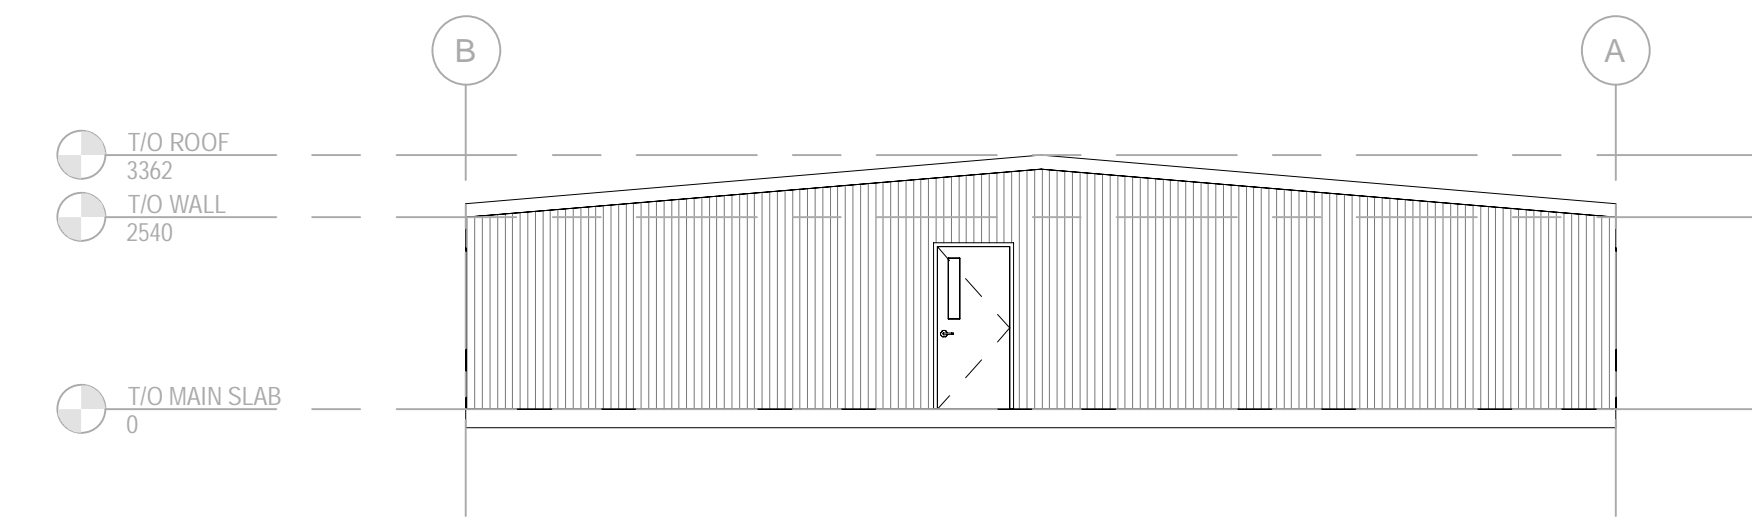

5 EXTERIOR ELEVATION - WEST
 SCALE: 1:100

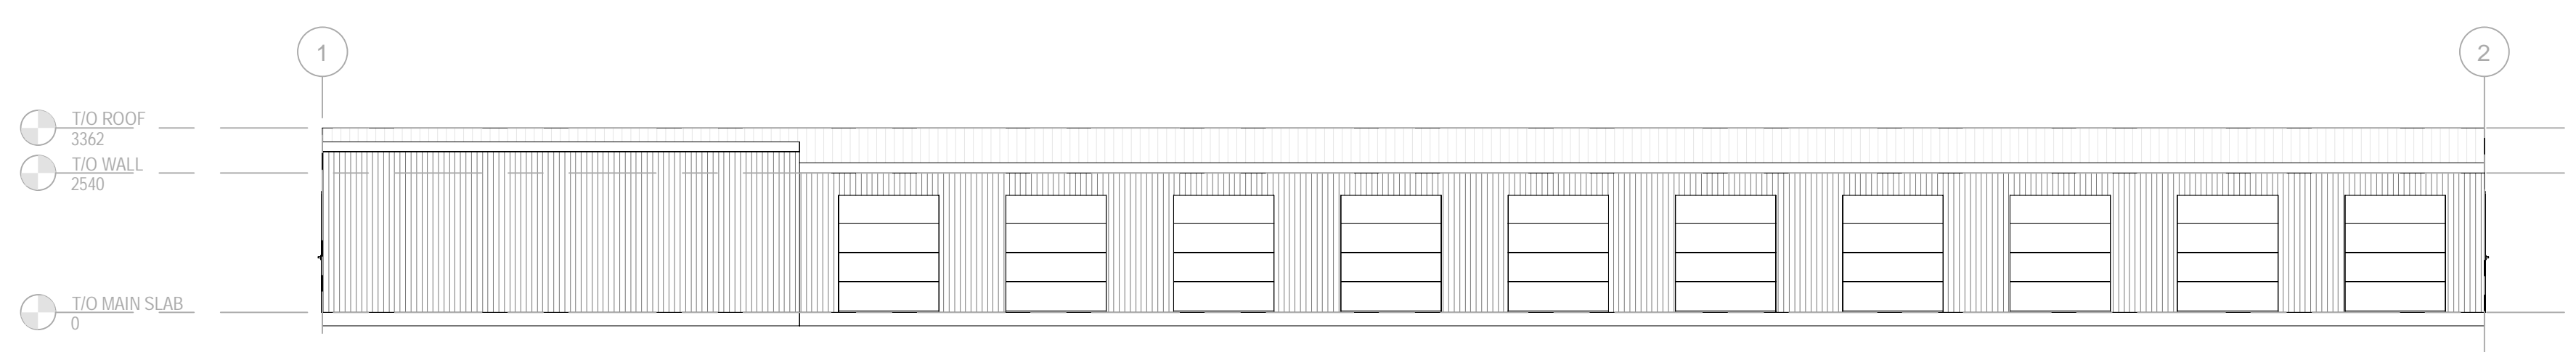

3 EXTERIOR ELEVATION - NORTH
 SCALE: 1:100

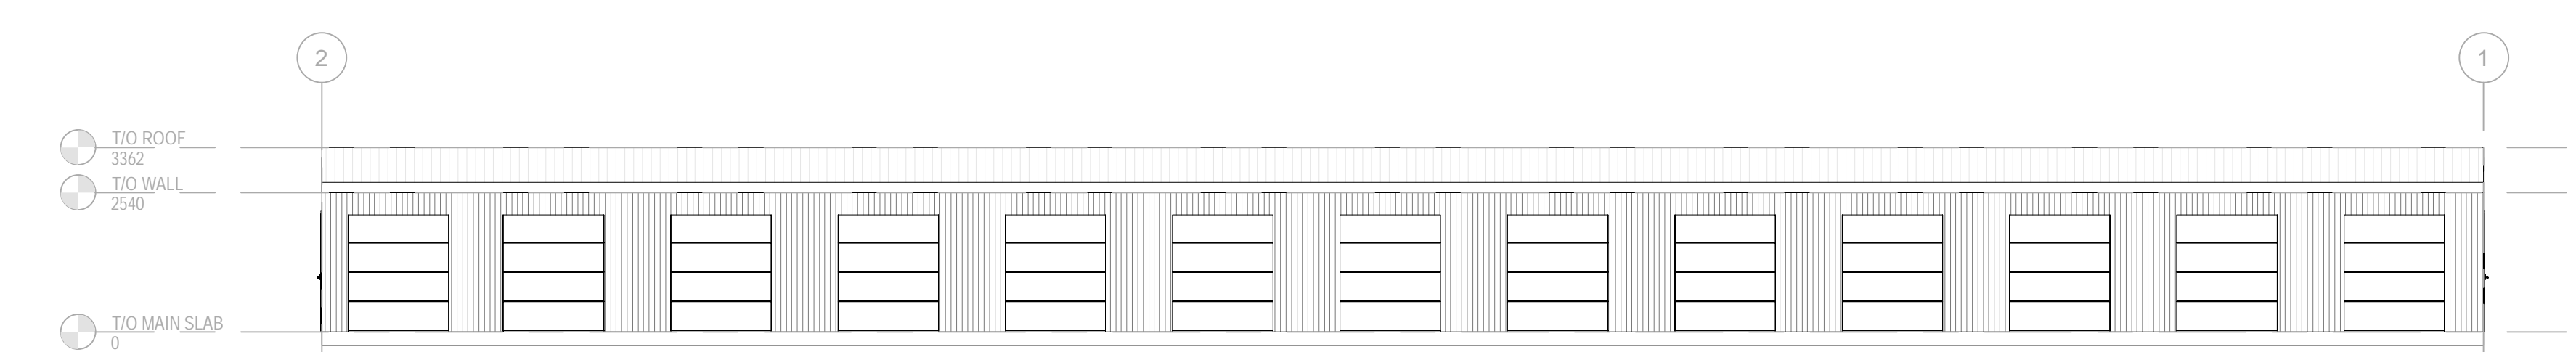

4 EXTERIOR ELEVATION - SOUTH
 SCALE: 1:100

PROJECT NO.	DATE
224-BUNGS-11	NOVEMBER 2022
ORIGINAL SCALE	AS INDICATED
DESIGNED BY	IF THE BAR IS NOT FULLED, PROJECT YOUR PLOTTING SCALE
DRAWN BY	
CHECKED BY	
DATE	
PROJECT	ARCHITECTURAL
TITLE	BUILDING F - OVERALL PLANS - GROUND FLOOR
SHEET NUMBER	F-A2.1
DATE	