

COURTYARD LANDSCAPE PLAN
SCALE = 1:100


PLANT MATERIAL

KEY	COMMON NAME	BOTANICAL NAME	QTY	SIZE	COND.
Am	MULTI-STEM SERVICEBERRY	<i>Amelanchier canadensis</i> multi-stem	3	150cm	POT
CJ	KATSURU TREE	<i>Cercidiphyllum japonicum</i>	2	60cm x 1m	UB
DJ	FRAXION VIE DAYLILLY	<i>Hemerocallis 'Fraxion Vie'</i>	2	2yr gal	POT
Ge	ROZANNE GERANIUM	<i>Geranium 'Rozanne'</i>	8	2yr gal	POT
Hd	ANNABELLE HYDRANGEA	<i>Hydrangea arborescens 'Annabelle'</i>	3	2yr gal	POT
Ho	PALACE PURPLE CORAL BELL	<i>Heuchera micrantha 'Palace Purple'</i>	3	2yr gal	POT
Kt	KARL FORSTER REED GRASS	<i>Calamagrostis acutifolia 'Karl Forster'</i>	5	2yr gal	POT
Rr	SHRUB ROSE	<i>Rosa rugosa</i>	64	60cm	POT
Se	ALUMIN JOY SEDUM	<i>Sedum spectabile 'Alum Joy'</i>	54	2yr gal	POT
Th	HICKS YEW	<i>Taxus x media 'Hicksii'</i>	11	60cm	POT
Tm	DENSE YEW	<i>Taxus x media 'Densiformis'</i>	2	40cm	POT

G. Wildman

GERALDINE WILDMAN
ACTING MANAGER, DEVELOPMENT REVIEW, EAST PLANNING, REAL ESTATE & ECONOMIC DEVELOPMENT DEPARTMENT, CITY OF OTTAWA

APPROVED
By Geraldine Wildman at 12:07 pm, Jul 21, 2023




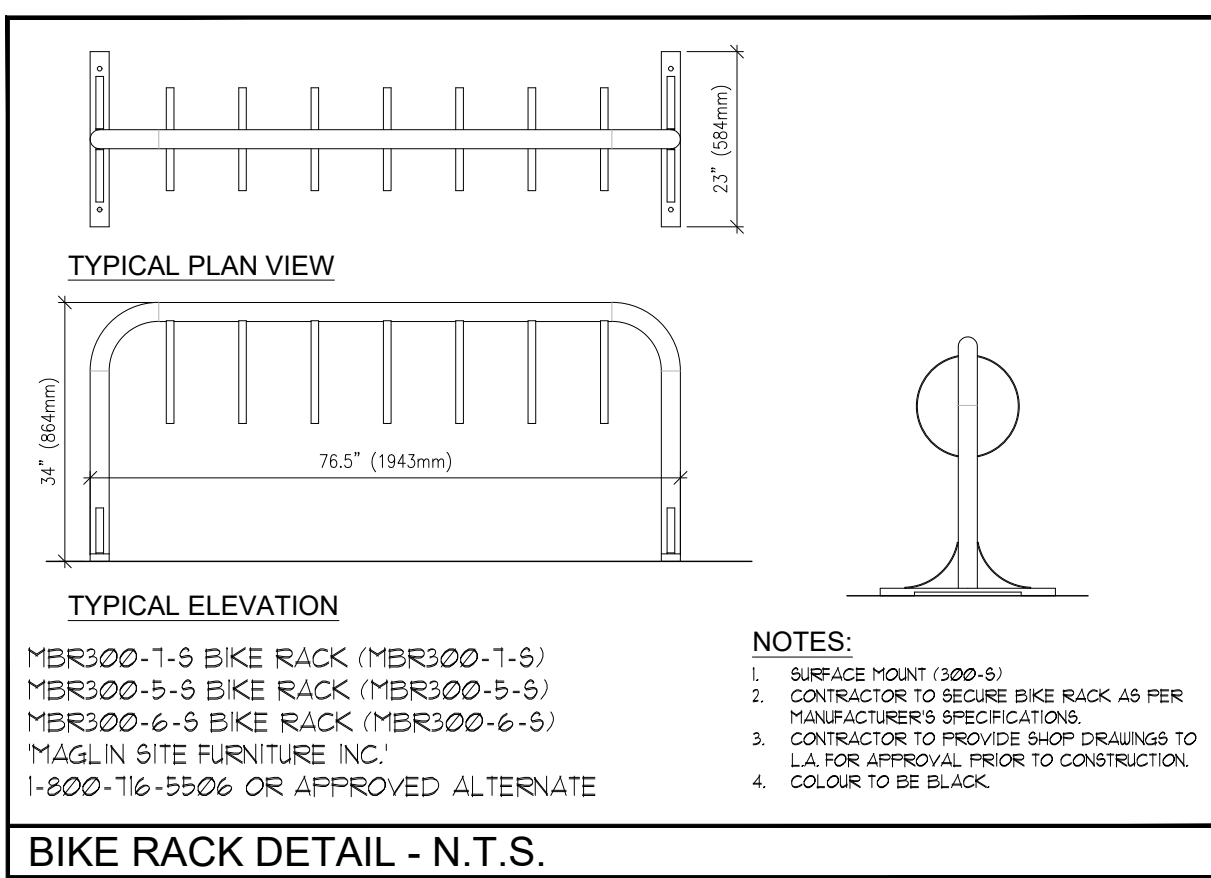


GENERAL PLANTING SPECIFICATIONS:

- BASE INFORMATION SUPPLIED BY HONGSEPT'S SISAAY ARCHITECTS INC.
- ENGINEERING INFORMATION SUPPLIED BY DILLON.
- CONTRACTOR TO MAKE THEMSELVES FAMILIAR WITH ALL RELATED SPECIFICATIONS.
- CONTRACTOR TO BE RESPONSIBLE FOR REVIEW OF ALL SPECIFICATIONS AND RELATED DRAWINGS WITH SELECTED SUB-CONTRACTORS AS THEY PERTAIN TO WORK AS OUTLINED ON LANDSCAPE ARCHITECTURAL WORKING DRAWINGS AND SPECIFICATIONS.
- REPORT ALL DISCREPANCIES TO THE LANDSCAPE ARCHITECT DURING TENDERING PROCESS. ERRORS AND/OR OMISSIONS WILL BE THE RESPONSIBILITY OF THE CONTRACTOR.
- CONTRACTOR SHALL MAINTAIN ALL LANDSCAPED AREAS UNTIL OWNER ACCEPTANCE OF PROJECT. CONTRACTOR TO NOTIFY LANDSCAPE ARCHITECT IN WRITING ON COMPLETION OF PROJECT FOR A SITE WORK COMPLETION CERTIFICATE AS WELL AS THE COMPLETION OF THE ACCEPTANCE OF PROJECT.
- ALL SUBSOIL TO BE REMOVED TO A DEPTH OF 150mm PRIOR TO THE INSTALLATION OF TOPSOIL TO ENSURE NO HARDPAN CONDITIONS.
- ALL WORKMANSHIP TO COMPLY WITH THE CANADIAN LANDSCAPE STANDARDS.
- ALL NURSERY STOCK TO BE "NURSERY GROWN AND MUST COMPLY WITH THE CANADIAN NURSERY LANDSCAPE ASSOCIATION'S 'CANADIAN NURSERY STOCK STANDARD', LATEST EDITION.
- ALL LANDSCAPING IS TO BE INSTALLED PRIOR TO THE END OF THE FIRST GROWING SEASON FOLLOWING THE OCCUPANCY OF THE SITE. DEVELOPMENT UNLESS OTHERWISE STATED.
- CONTRACTOR IS RESPONSIBLE FOR ALL UNDERGROUND UTILITIES AND MUST SUPPLY THE LANDSCAPE ARCHITECT WITH COPIES OF LOCATE CERTIFICATES PRIOR TO COMMENCEMENT OF WORK.

LEGEND

- PROPOSED DECIDUOUS TREES
- PROPOSED CONIFEROUS TREES
- PROPOSED PLANTINGS
- PLANT KEYS - SEE PLANT MATERIALS LIST
- PROPOSED CONCRETE PAVING
- PROPOSED CONCRETE PAVING SWIRL PATTERN
- SEEDING - SEE NOTES
- PROPOSED RAISED PLANTER
- PROPOSED BENCH
- PROPOSED TRASH RECEPTACLE
- PROPOSED BIKE RACK
- PROPOSED RAISED PLANTER
- PROPOSED BIKE RACK
- PROPOSED FIRE HYDRANT LOCATION
- PROPOSED LIGHTING

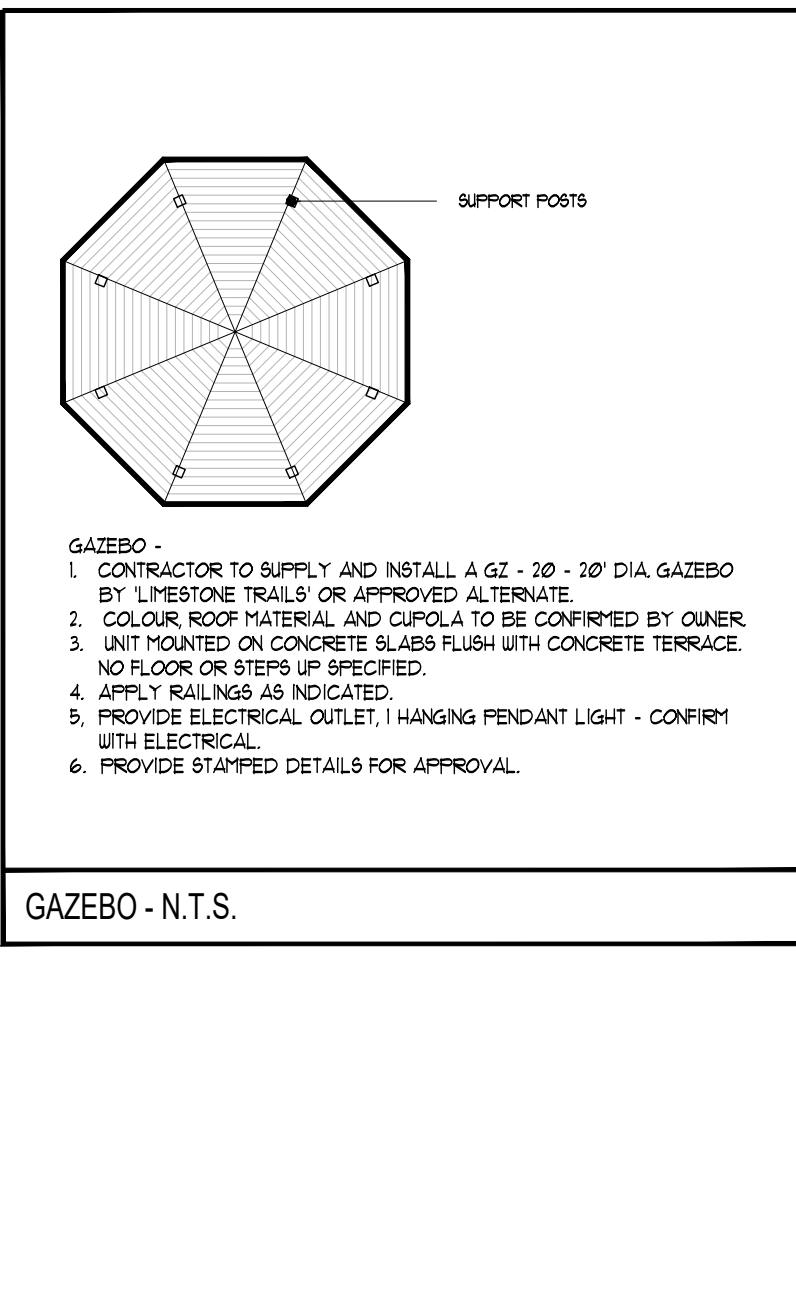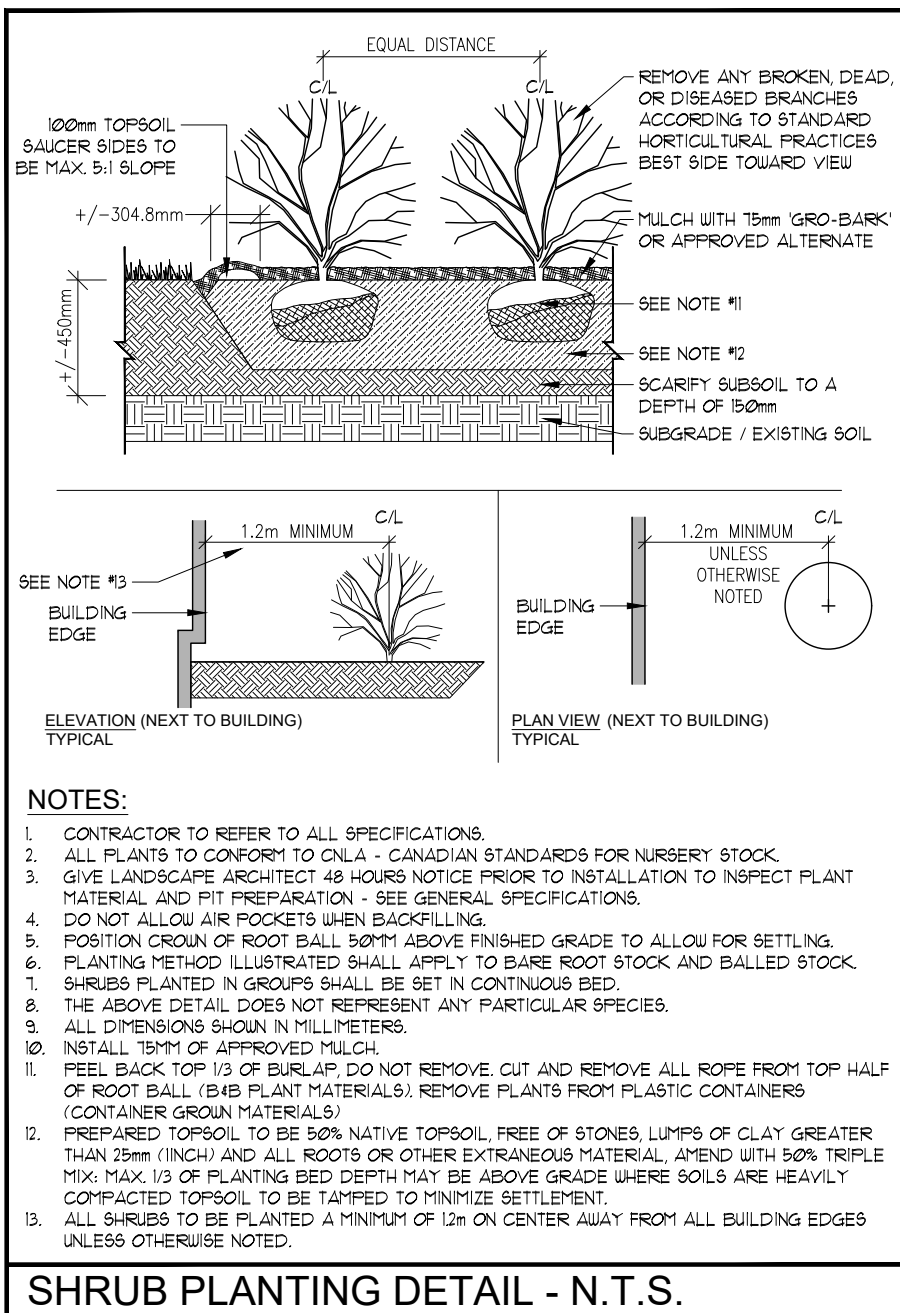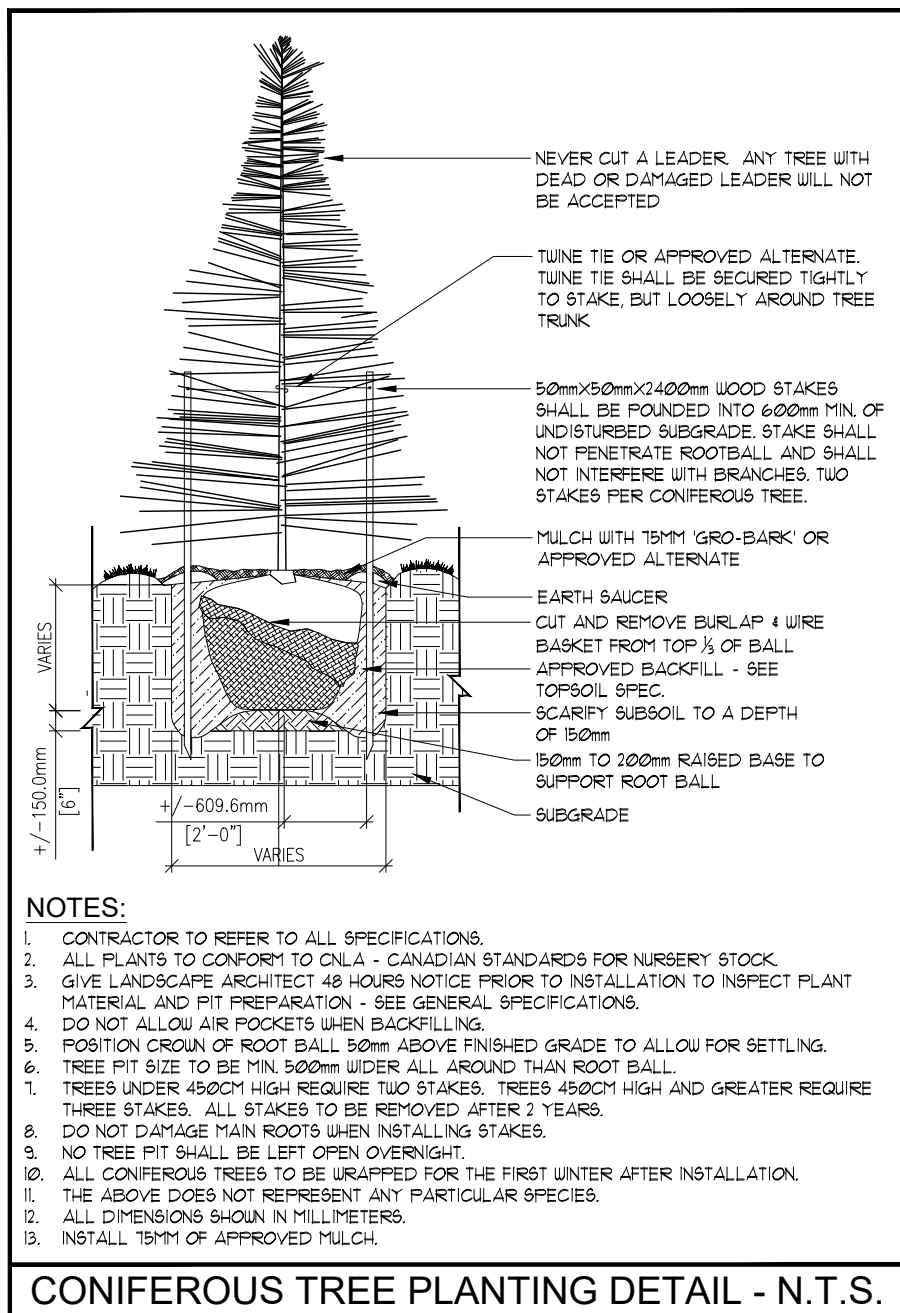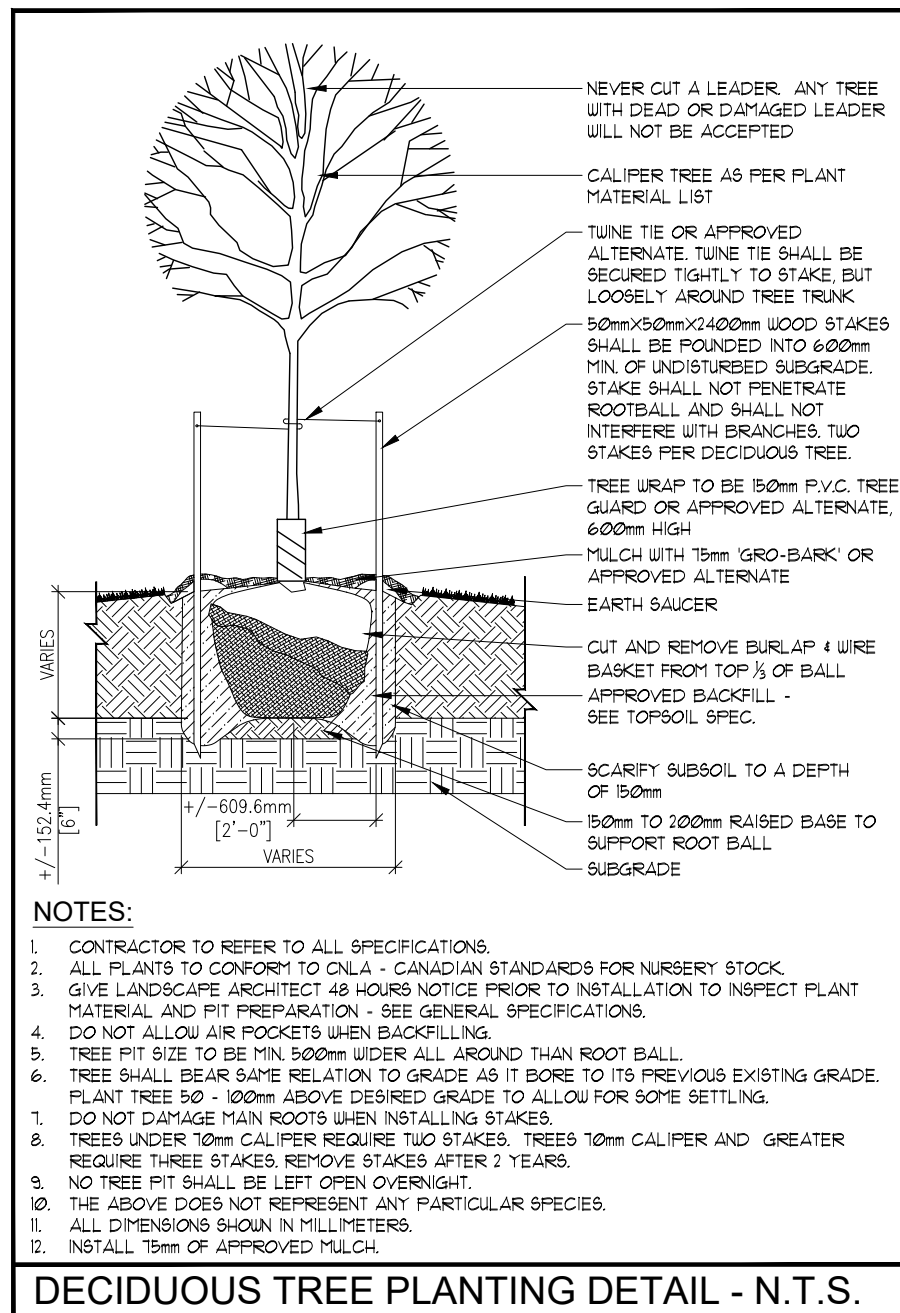

#	DATE	REVISION	BY
12	MAR 10 2023	RE-ISSUED FOR SITE PLAN CONTROL APPLICATION	MCB
11	JAN 27 2023	RE-ISSUED FOR SITE PLAN CONTROL APPLICATION	MCB
10	DEC 16 2022	RE-ISSUED FOR MULTICITY WORKING DRAWINGS	MCB
9	AUG 19 2022	ISSUED FOR SITE PLAN CONTROL APPLICATION	MCB
8	AUG 19 2022	ISSUED FOR ZONING BY-LAW AMENDMENT	MCB
7	JUL 23 2022	ISSUED FOR ZONING BY-LAW AMENDMENT	MCB
6	FEB 24 2022	ISSUED FOR ZONING BY-LAW AMENDMENT	MCB
5	DEC 02 2021	ISSUED FOR SPA & ZONING BY-LAW AMENDMENT	MCB
4	NOV 19 2021	ISSUED FOR 100% DD	MCB
3	NOV 19 2021	ISSUED FOR 25% SPA	MCB
2	OCT 22 2021	ISSUED FOR 50% DD	MCB
1	AUG 28 2021	ISSUED FOR 100% SD	MCB

revisions

date: revision: by:

Arch Corp - Orleans

375 Famille-Laporte Avenue (formerly 1161 OLD MONTREAL RD.), ORLEANS ON, K1A 3N6

LANDSCAPE DETAILS 1of2

scale: AS NOTED

drawn by: MCB

reviewed by: MCB

job number: 21-16414

plot date: 23-03-10

drawing number: L-3