
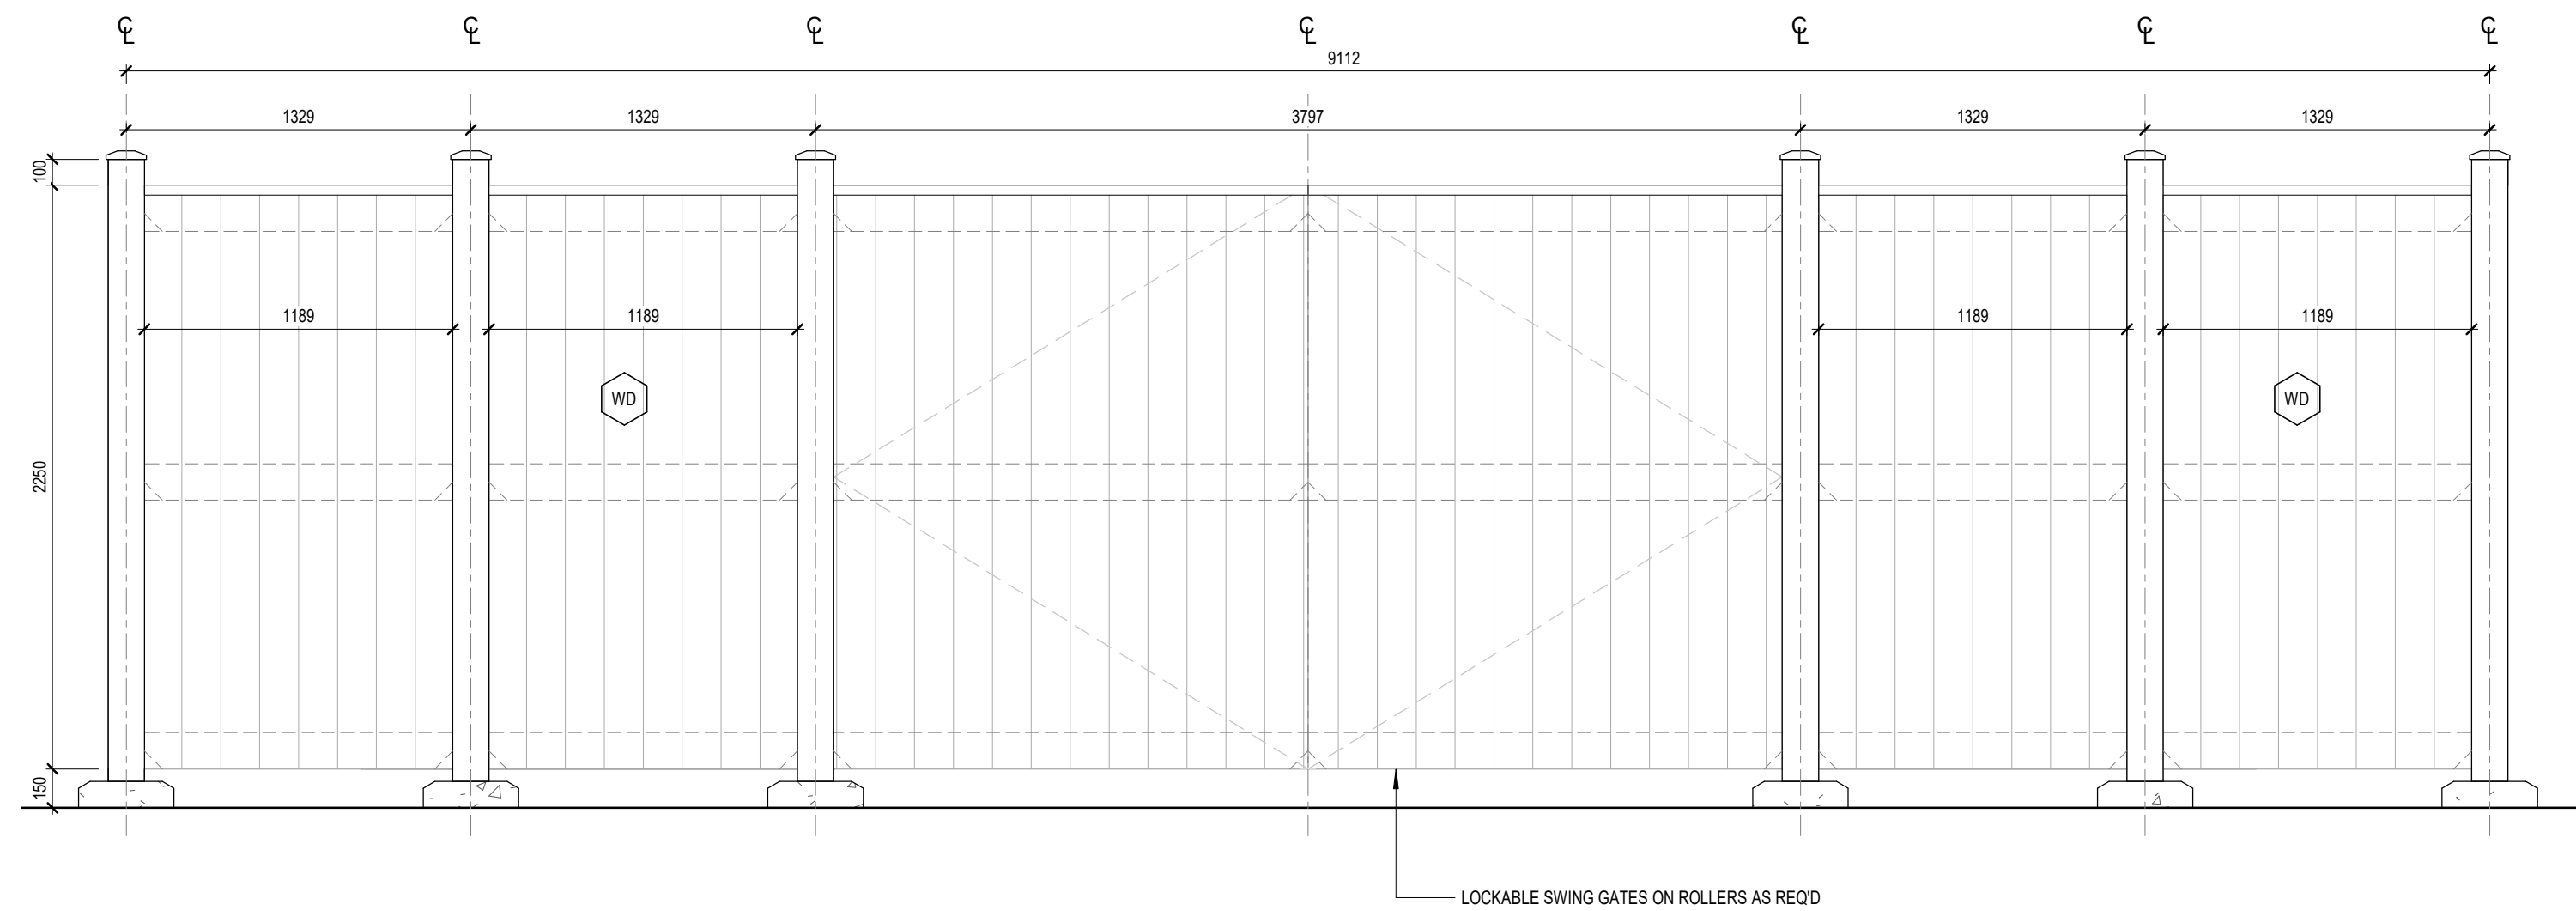



G. Wildman

GERALDINE WILDMAN
ACTING MANAGER, DEVELOPMENT REVIEW, EAST
PLANNING, REAL ESTATE & ECONOMIC DEVELOPMENT
DEPARTMENT, CITY OF OTTAWA


APPROVED
By Geraldine Wildman at 11:57 am, Jul 21, 2023

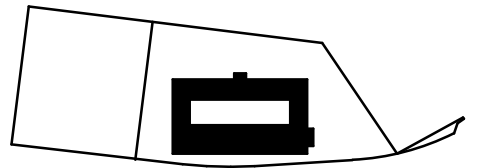


4 SITE DETAIL - GARBAGE ENCLOSURE EAST ELEVATION
A1.52 1:25

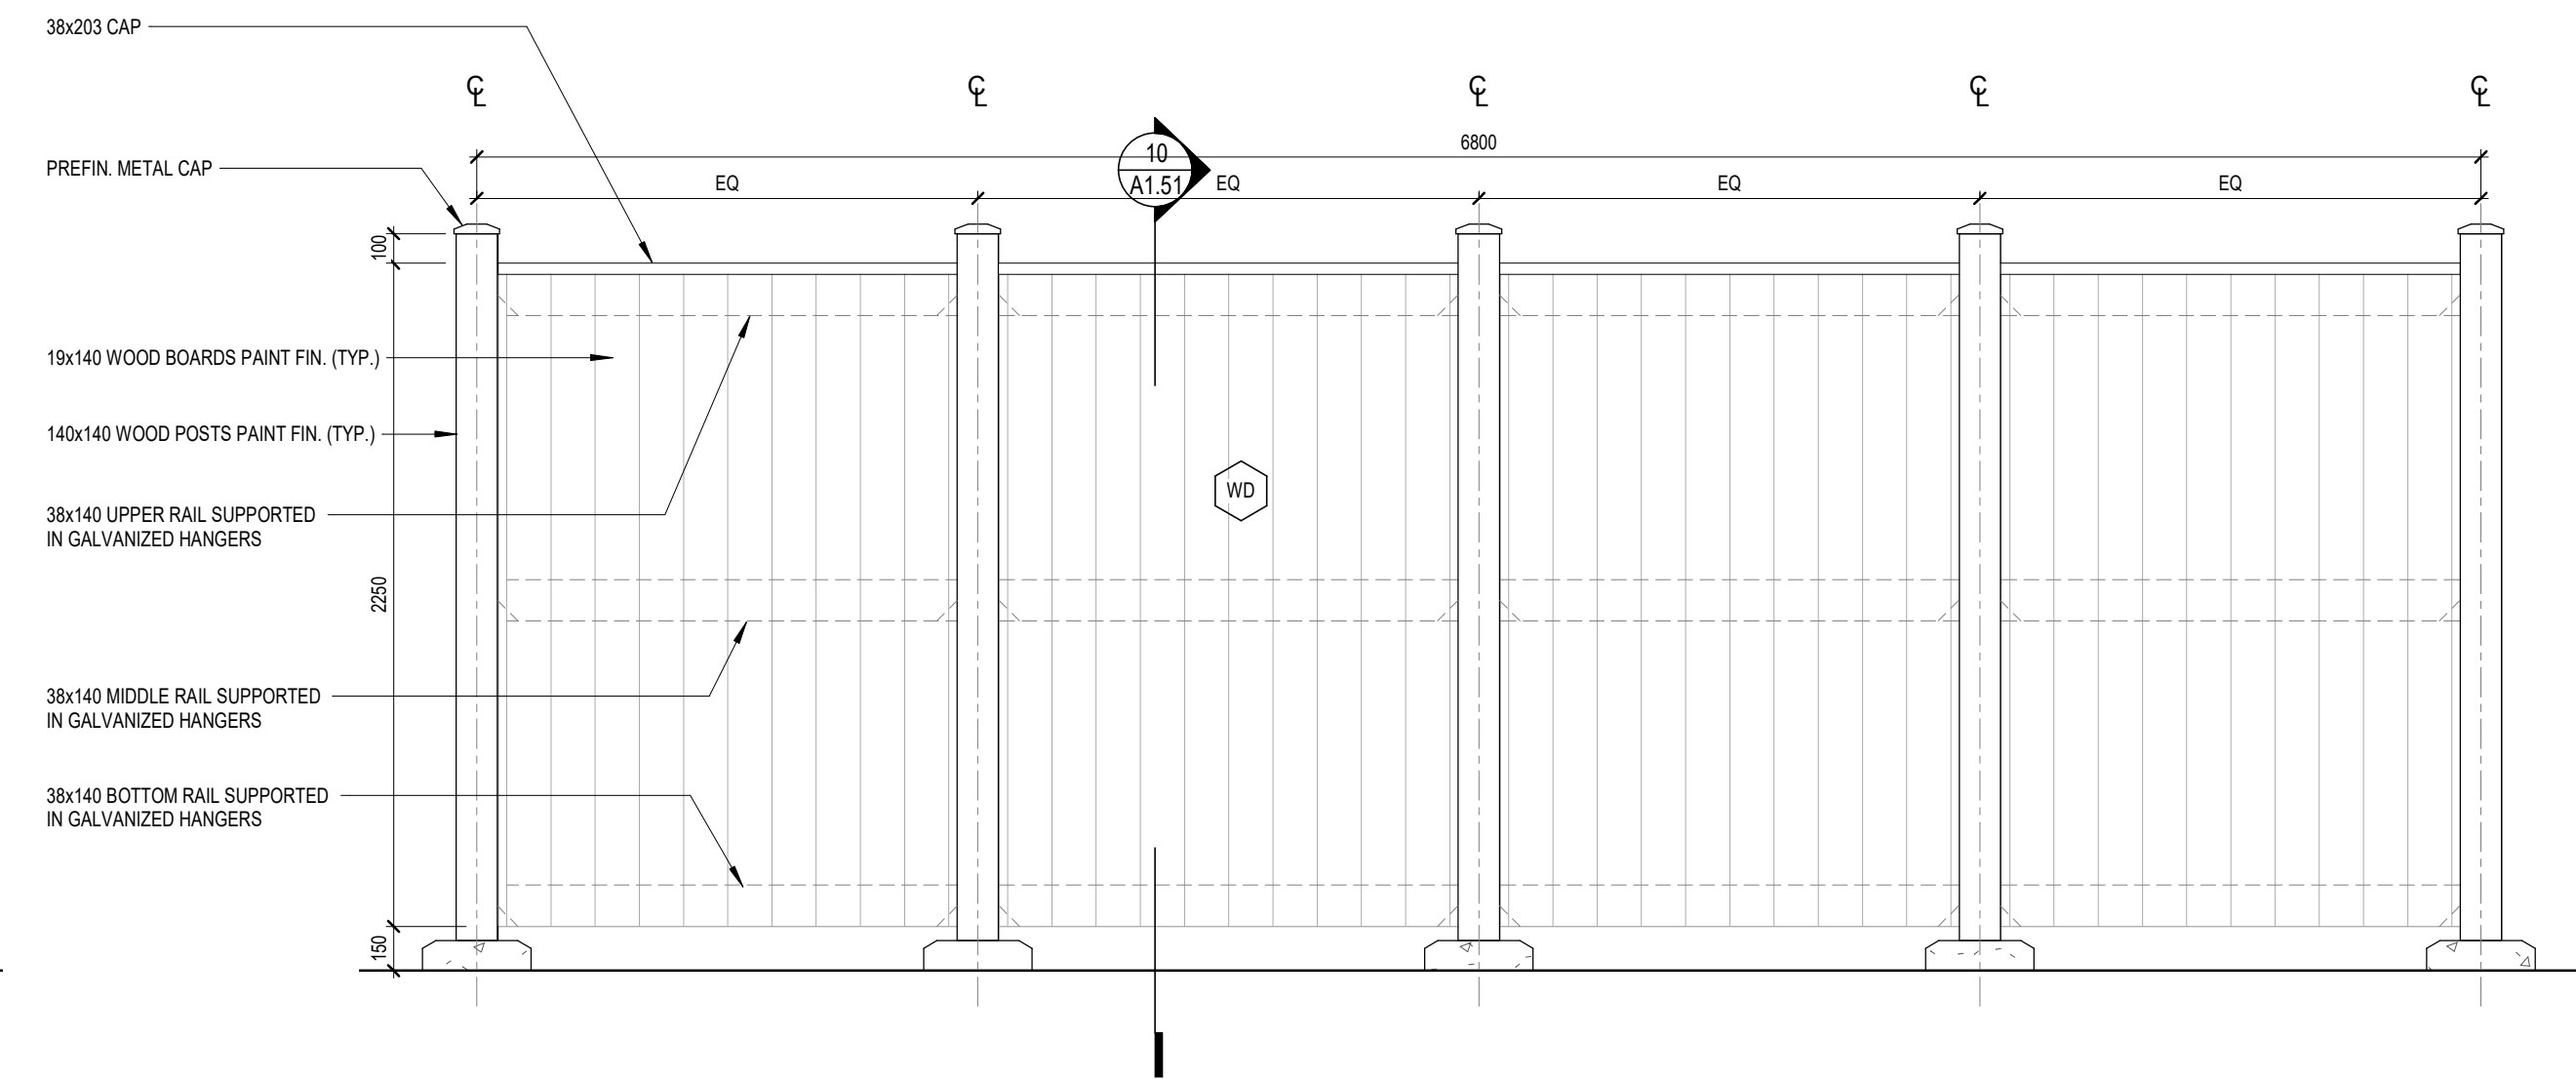

3 SITE DETAIL - GARBAGE ENCLOSURE NORTH & SOUTH ELEVATION
A1.52 1:25

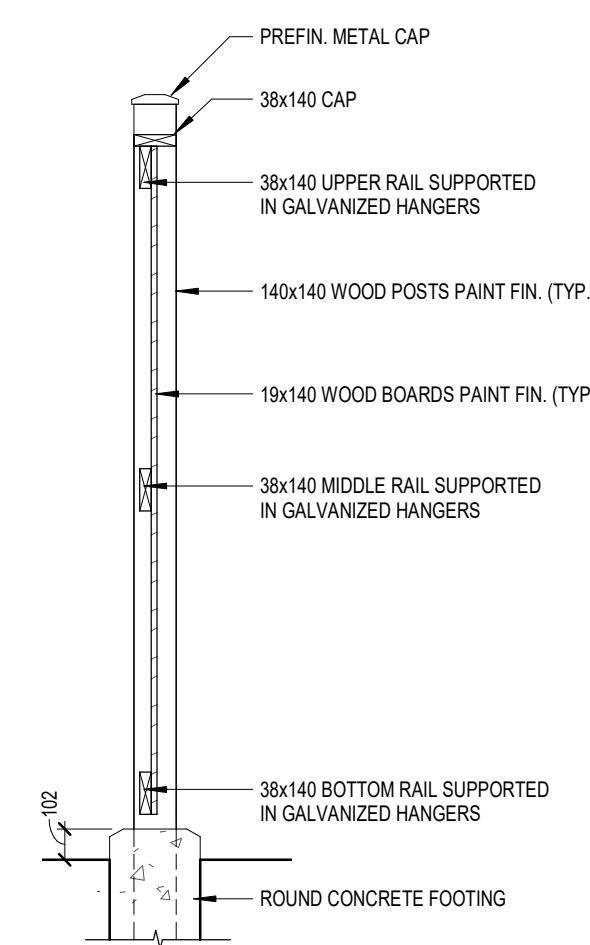

2 SITE DETAIL - GARBAGE ENCLOSURE SECTION DETAIL
A1.52 1:25

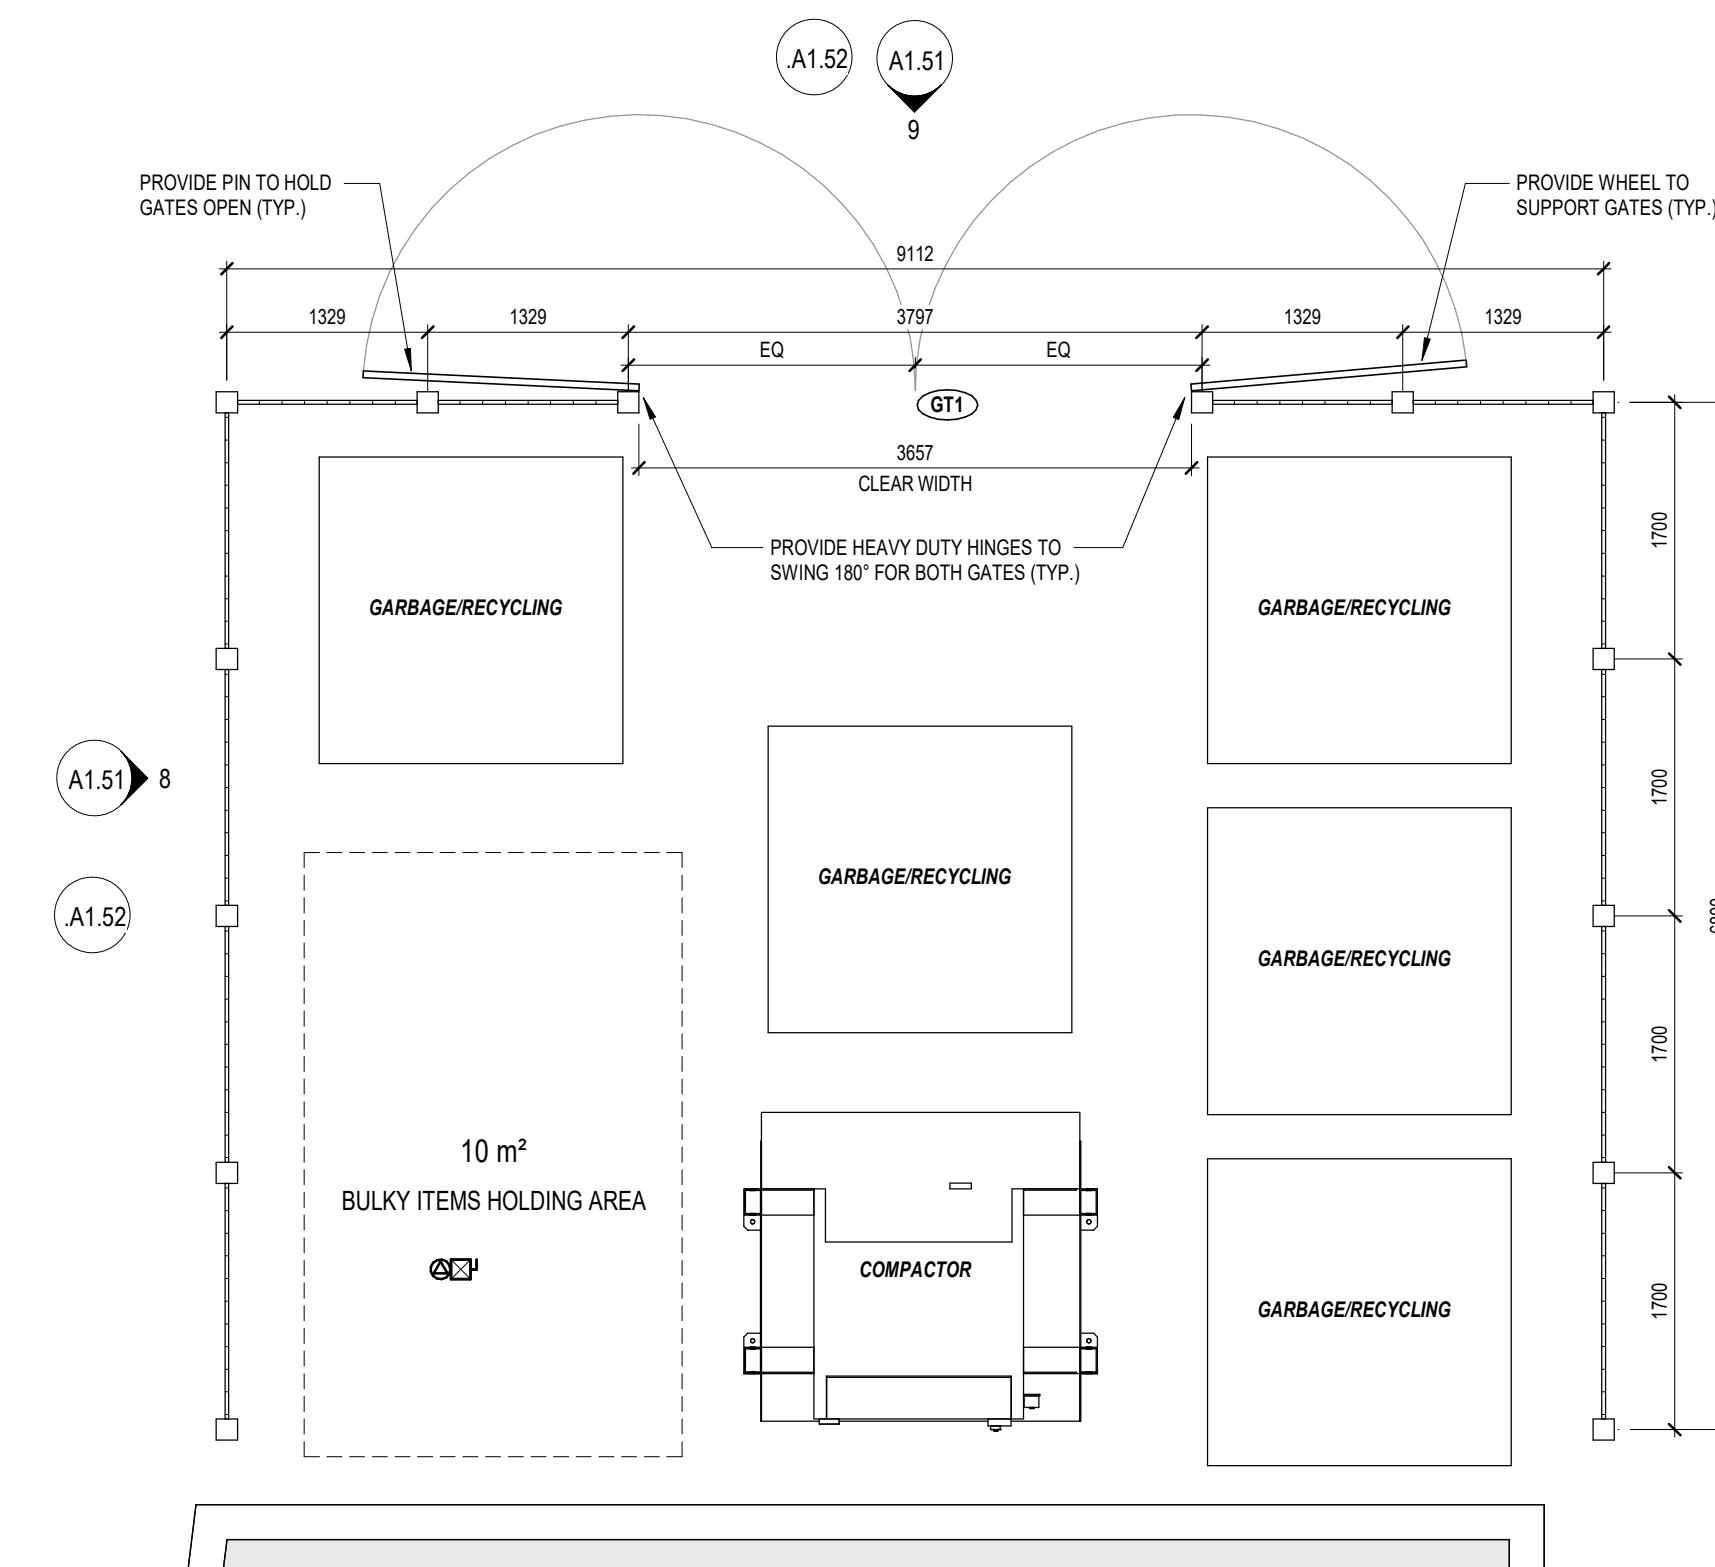

1 SITE DETAIL - GARBAGE ENCLOSURE ENLARGED PLAN
A1.52 1:50

#	date:	revision:	by:
17	2023/04/10	ISSUED FOR SPA RECORD SET	MSA
12	2023/01/27	RE-ISSUED FOR SITE PLAN CONTROL APPLICATION & ZONING BY-LAW AMENDMENT	MSA
8	2022/08/19	RE-ISSUED FOR SITE PLAN CONTROL APPLICATION & ZONING BY-LAW AMENDMENT	MSA

ONTARIO ASSOCIATION OF ARCHITECTS
R S DAVIS
ROBERT DAVIES
LICENCE 4333

All drawing and specifications are the property of the architect. The contractor shall verify all dimensions and information on site and report any discrepancy to architect before proceeding.

Arch Corp - Orleans

375 FAMILLE-LAPORTE AVE.
(FORMERLY 1161 OLD MONTREAL RD.)
ORLEANS, ONTARIO

SITE DETAILS

scale: As indicated
drawn by: MSA
reviewed by: MSA
job number: 21024
plot date: 21-08-27
drawing number:

A1.52