

**GROUND FLOOR PLAN**


SCALE: 1:100

1  
A201

2  
A201

**DETAIL - PARTITION WALL AT MULLION**

SCALE: 1:10

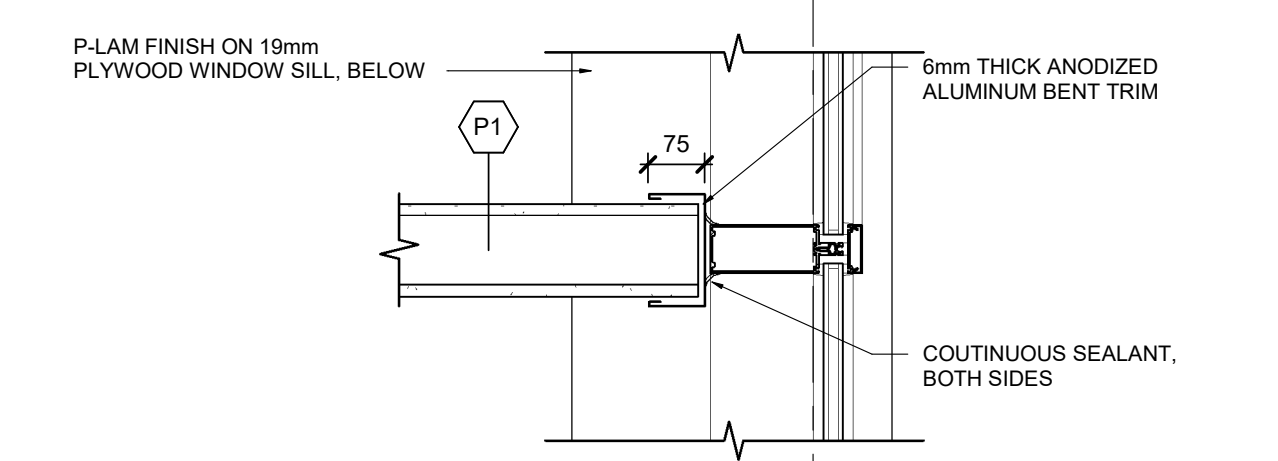

**APPROVED**  
By Adam Brown at 2:53 pm, Jul 25, 2023

*Adam Brown*

**ADAM BROWN**  
MANAGER, DEVELOPMENT REVIEW - RURAL  
PLANNING, REAL ESTATE & ECONOMIC DEVELOPMENT  
DEPARTMENT, CITY OF OTTAWA

No.	ISSUE / REVISION	DD/MM/YY
2	ISSUED FOR TENDER	05/05/23
1	ISSUED FOR CCN-001 PRE-ENG	12/04/23
0	ISSUED FOR PRE-ENGINEERED BUILDING TENDER	26/10/22

THESE DRAWINGS HAVE BEEN PRODUCED BY J.L. RICHARDS & ASSOCIATES LIMITED AND ARE SUBJECT TO COPYRIGHT AND USE RESTRICTIONS SET OUT IN THE APPLICABLE PROJECT CONTRACT. ANY USE, REUSE, OR MODIFICATION OF THESE DRAWINGS FOR PURPOSES OTHER THAN THE ORIGINAL PROJECT OR EXECUTION OF THE DESCRIBED WORK IS NOT PERMITTED OR ENDORSED WITHOUT THE PRIOR WRITTEN AUTHORIZATION OF J.L.R. J.L.R. MAKES NO WARRANTIES, EITHER EXPRESS OR IMPLIED, OF THE SUITABILITY OR FITNESS OF THESE DRAWINGS FOR ANY OTHER PURPOSE, AND ANY PARTY WHICH CHOOSES TO USE, MODIFY, OR OTHERWISE RELY ON THESE DRAWINGS WITHOUT J.L.R.'S AUTHORIZATION ACCEPTS THESE LIMITATIONS AND DOES SO AT THEIR SOLE RISK AND WITHOUT LIABILITY TO J.L.R.

VERIFY SHEET SIZE AND SCALES. THE BAR TO THE RIGHT IS 25mm IF THIS IS A FULL SIZE DRAWING. 0 25mm

SCALE: As indicated

CLIENT:  
**hydro one BGIS**

CONSULTANT:  
**J.L. Richards**  
ENGINEERS - ARCHITECTS - PLANNERS

CONSULTANT:  
**ONARIO ASSOCIATION OF ARCHITECTS**  
JOHN MARSH FRERE  
LICENCE 5445

PROJECT:  
**HYDRO ONE OPERATIONS CENTRE, ORLEANS**  
3440 FRANK KENNY ROAD, NAVAN ONTARIO

DRAWING:  
**ARCHITECTURAL**  
**GROUND FLOOR PLAN**

DESIGN: AE  
DRAWN: JG  
CHECKED: MF/AE  
JLR #: 31500-000

DRAWING #:  
**A201**

File Location: C:\Users\Gcauthier\Desktop\31500-000\HONI Orleans\31500-000 - Architectural.rvt