
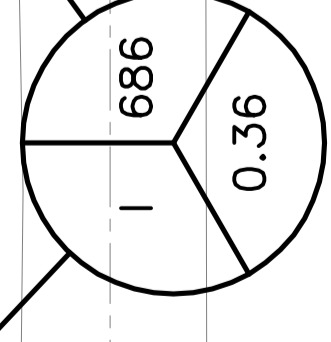
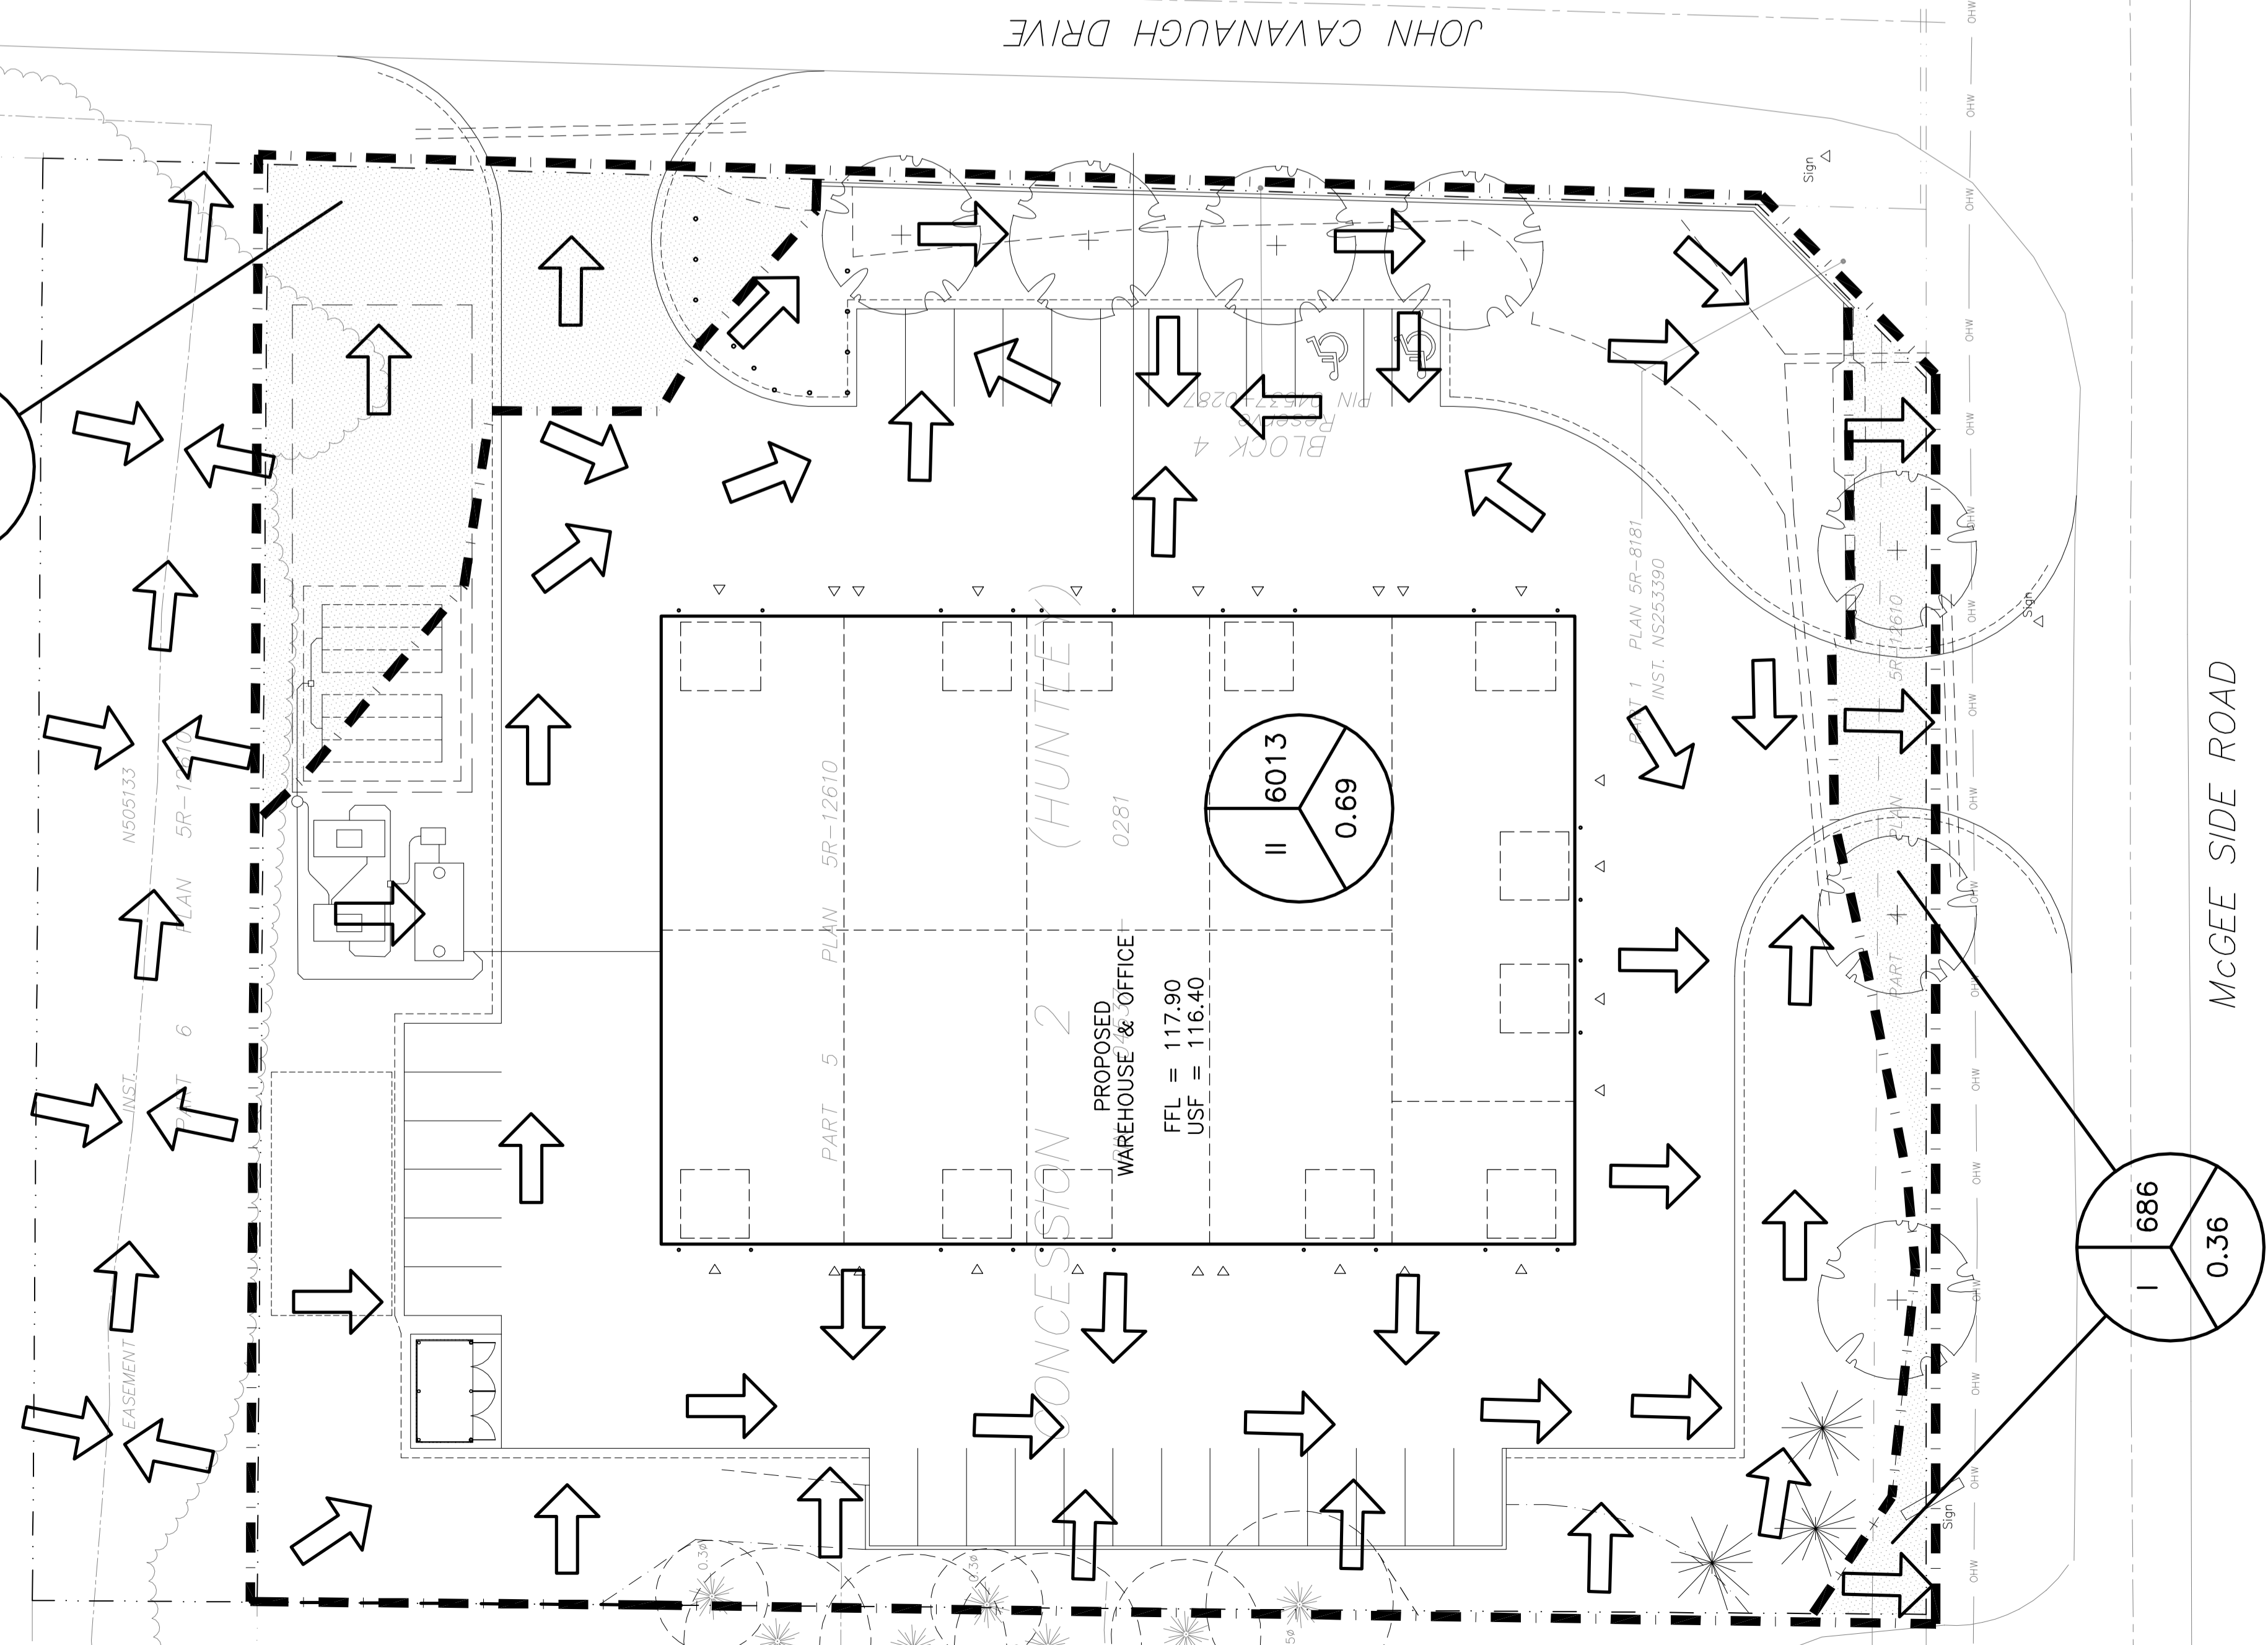
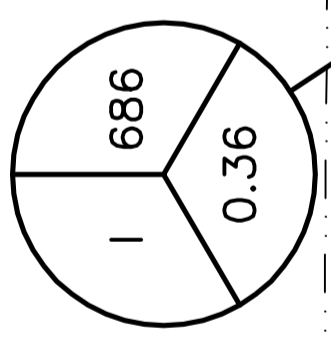





OWNER:  
STOKED INDUSTRIES INC  
14 KNOLL TERRACE,  
NEPEAN ON N3J 2K6

PART 1 PLAN 4R-4727

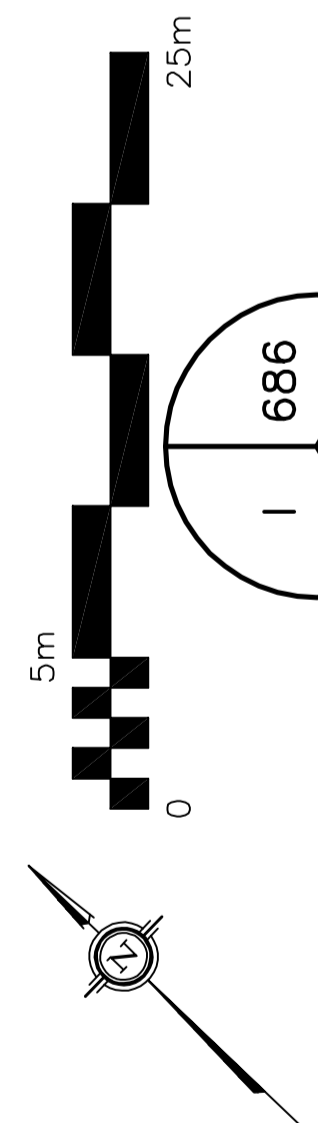


McGEE SIDE ROAD

PIN 04537 - 0283  
PART 1 PLAN 4R-4727

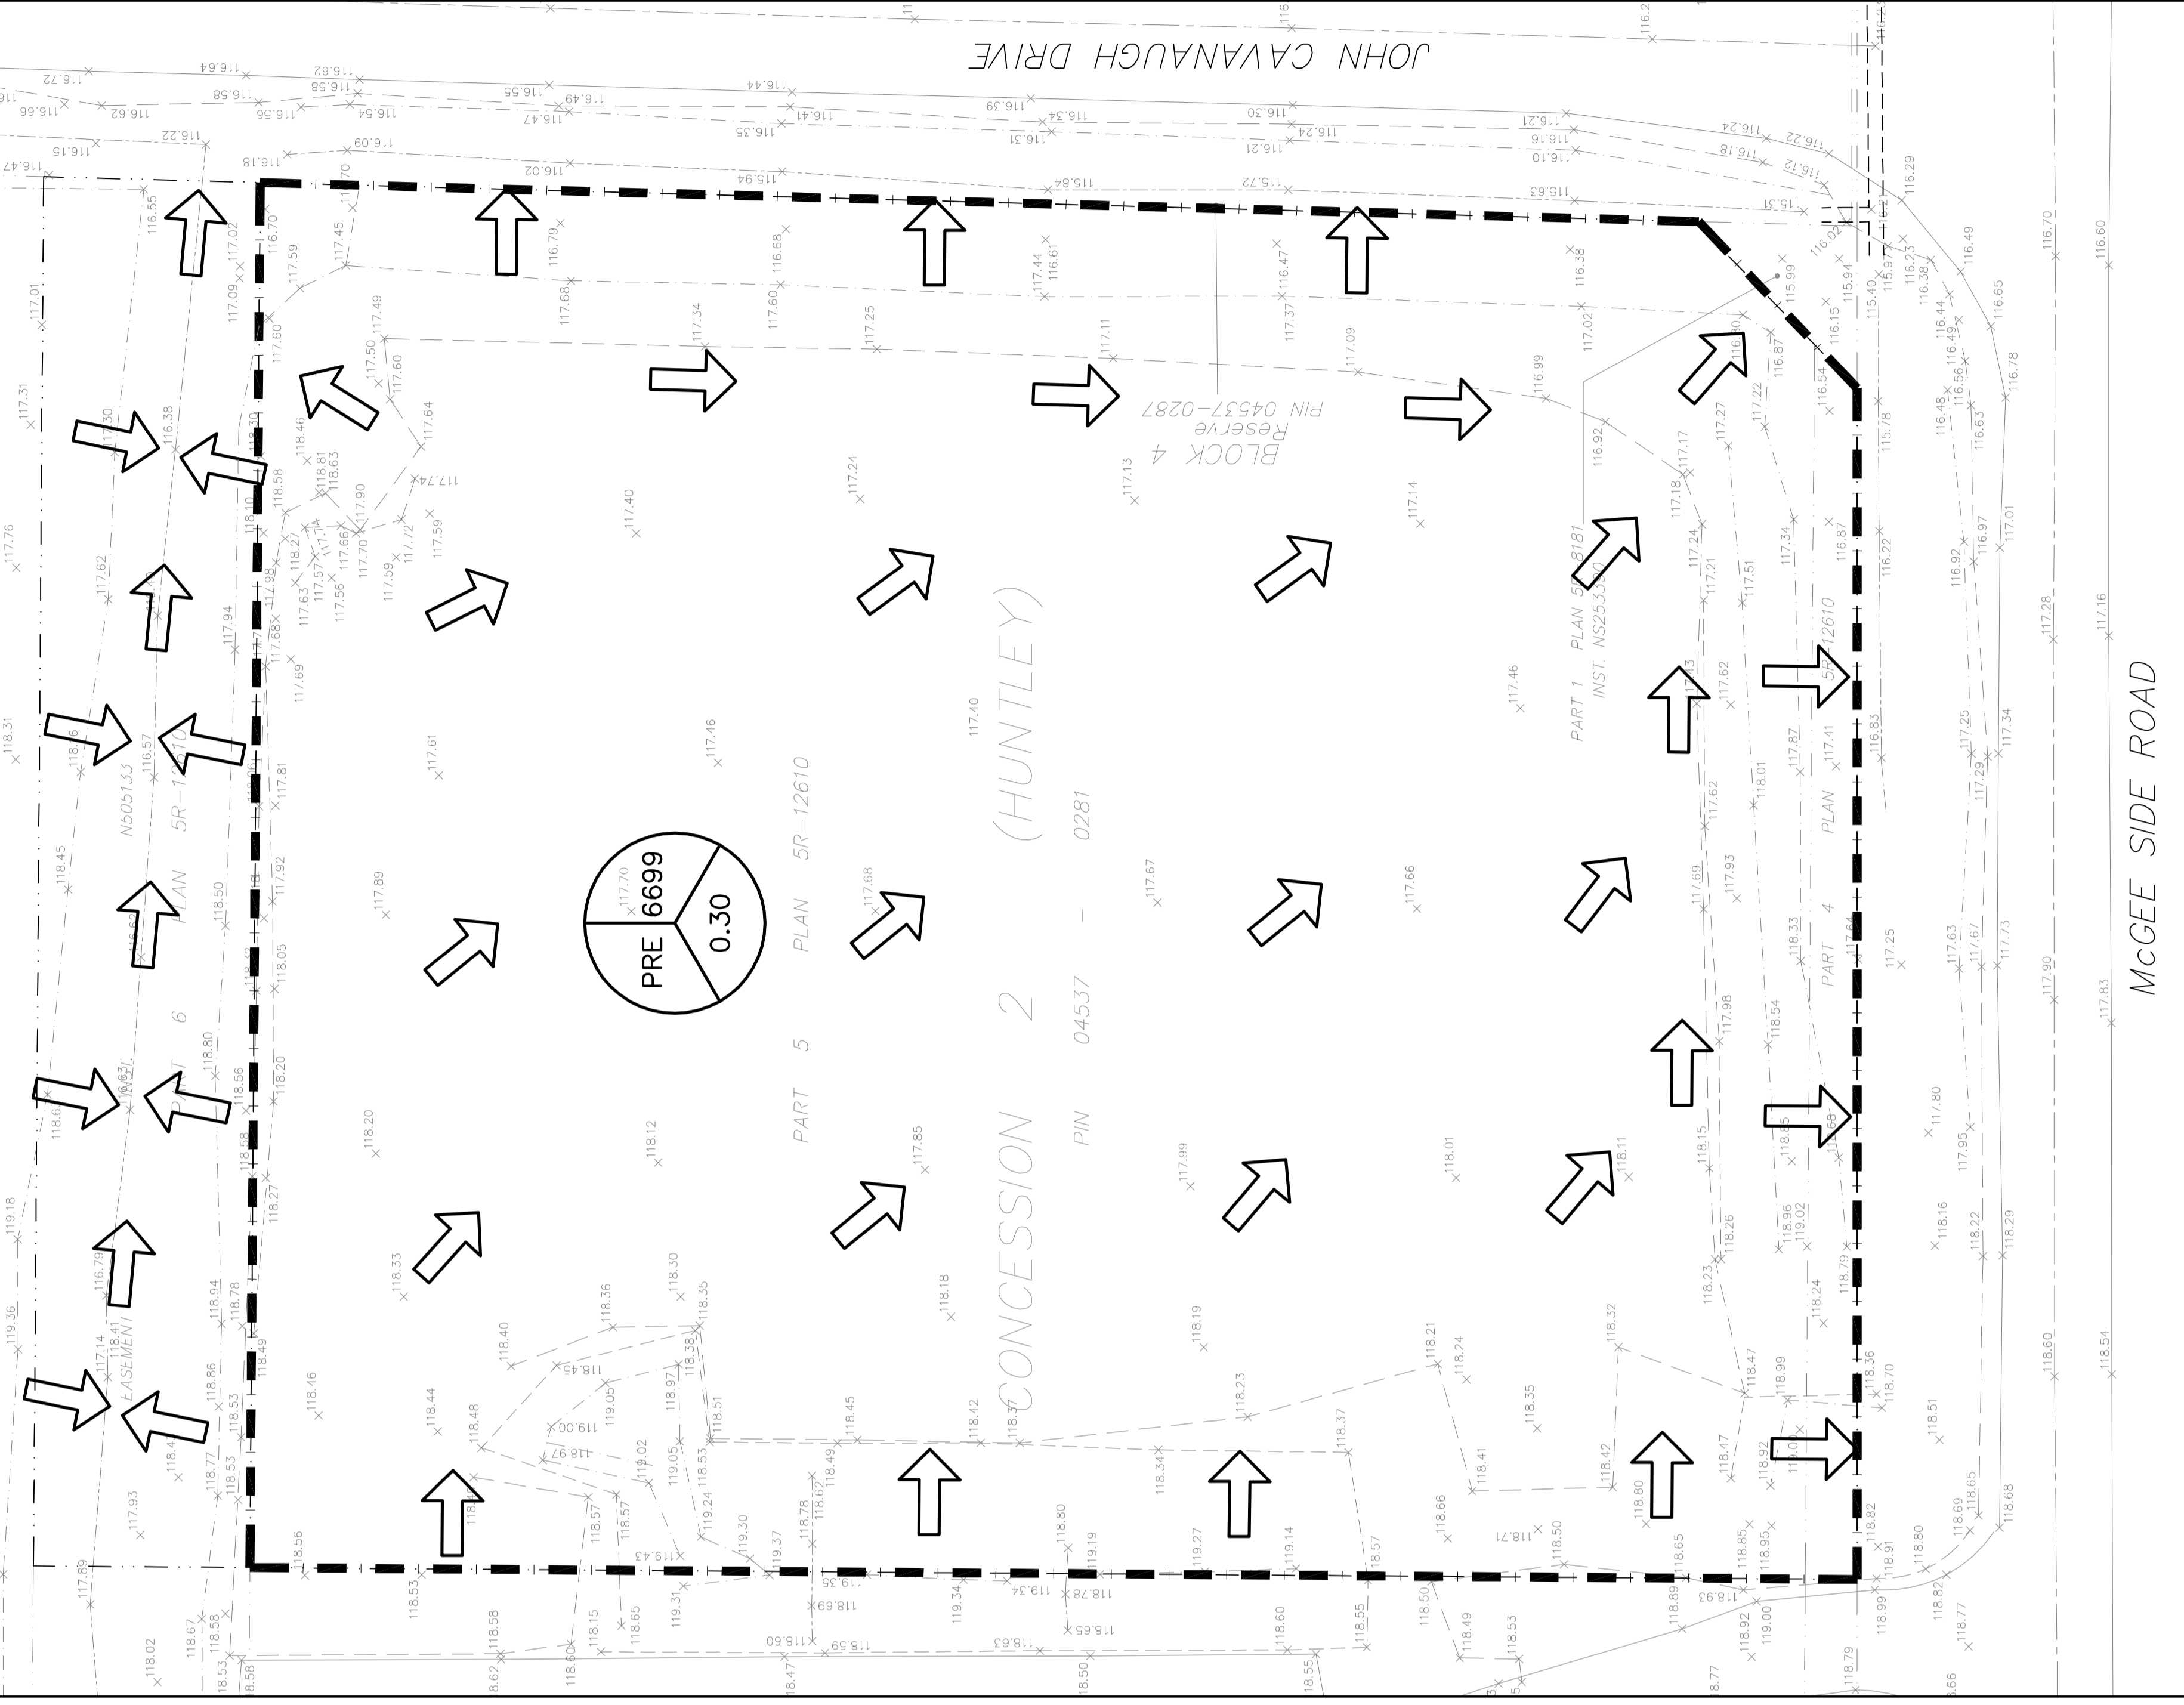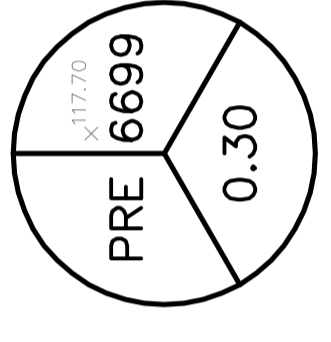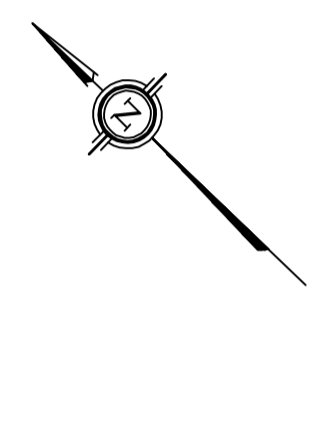


McGEE SIDE ROAD

LEGEND

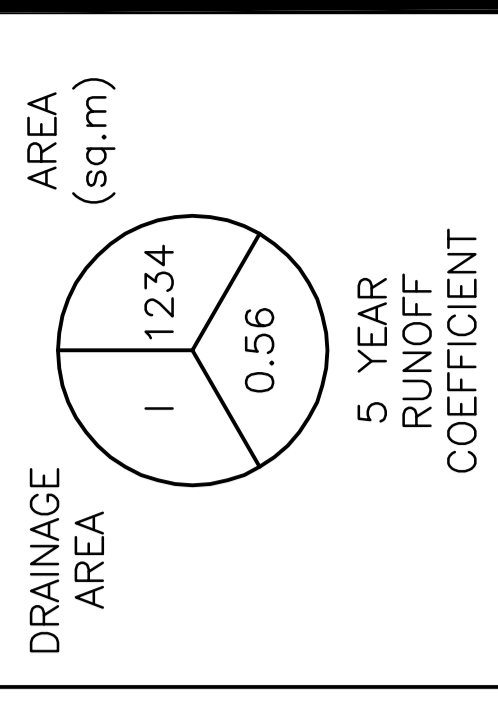

KEY PLAN

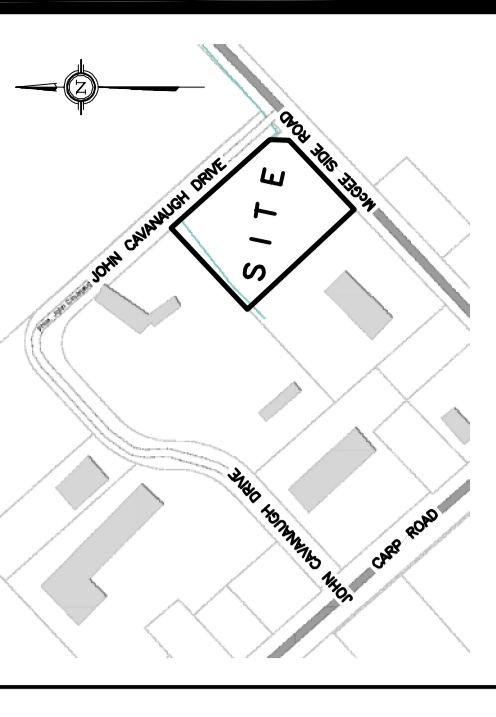

No.	DATE	REVISION
1	MAR 12-21	ISSUED FOR APPROVAL
2	JUN 14-21	RE-ISSUED FOR APPROVAL
3	APR 19-23	ISSUED FOR CLIENT REVIEW
4	JUN 23-23	ISSUED FOR COORDINATION
5	JUN 29-23	RE-ISSUED FOR APPROVAL
6	AUG 10-23	RE-ISSUED FOR APPROVAL

**D. B. GRAY ENGINEERING INC.**  
 700 Long Point Circle  
 Ottawa, Ontario  
 613-425-8044  
 dgray@dbgrayengineering.com

Project  
**OFFICE & WAREHOUSE**  
**2167 McGEE SIDE ROAD**  
 OTTAWA, ONTARIO

Drawing Title  
**PRE-DEVELOPMENT & POST DEVELOPMENT DRAINAGE PLAN**

Engineer's Seal  
 License No. 17016502  
 Date APR 19-23  
 Drawn Scale 1:250  
 Date APR 19-23  
 Job No. 23024

Drawing No. **C-7** of 7

NOT VALID UNLESS SIGNED & DATED