

CONSULTANTS

civil:
TMIG
8800 Dufferin St., Suite 200, Vaughan, ON L4K 0C5


structural:
RJC Engineers
1545 Carlin Ave., Suite 304, Ottawa, ON K1Z 8P9

Smith+Andersen
1600 Carling Ave., Suite 530, Ottawa, ON K1Z 1G3


landscape:
PFS Studio
1777 W 3rd Ave., Vancouver, BC V6J 1K1

consultant:
Two Row Architect
1804 6th Line, Oshawa, ON N6A 1M0

contractor:
Eli&Dan
2880 Queensview Dr., Ottawa, ON K2B 6J9

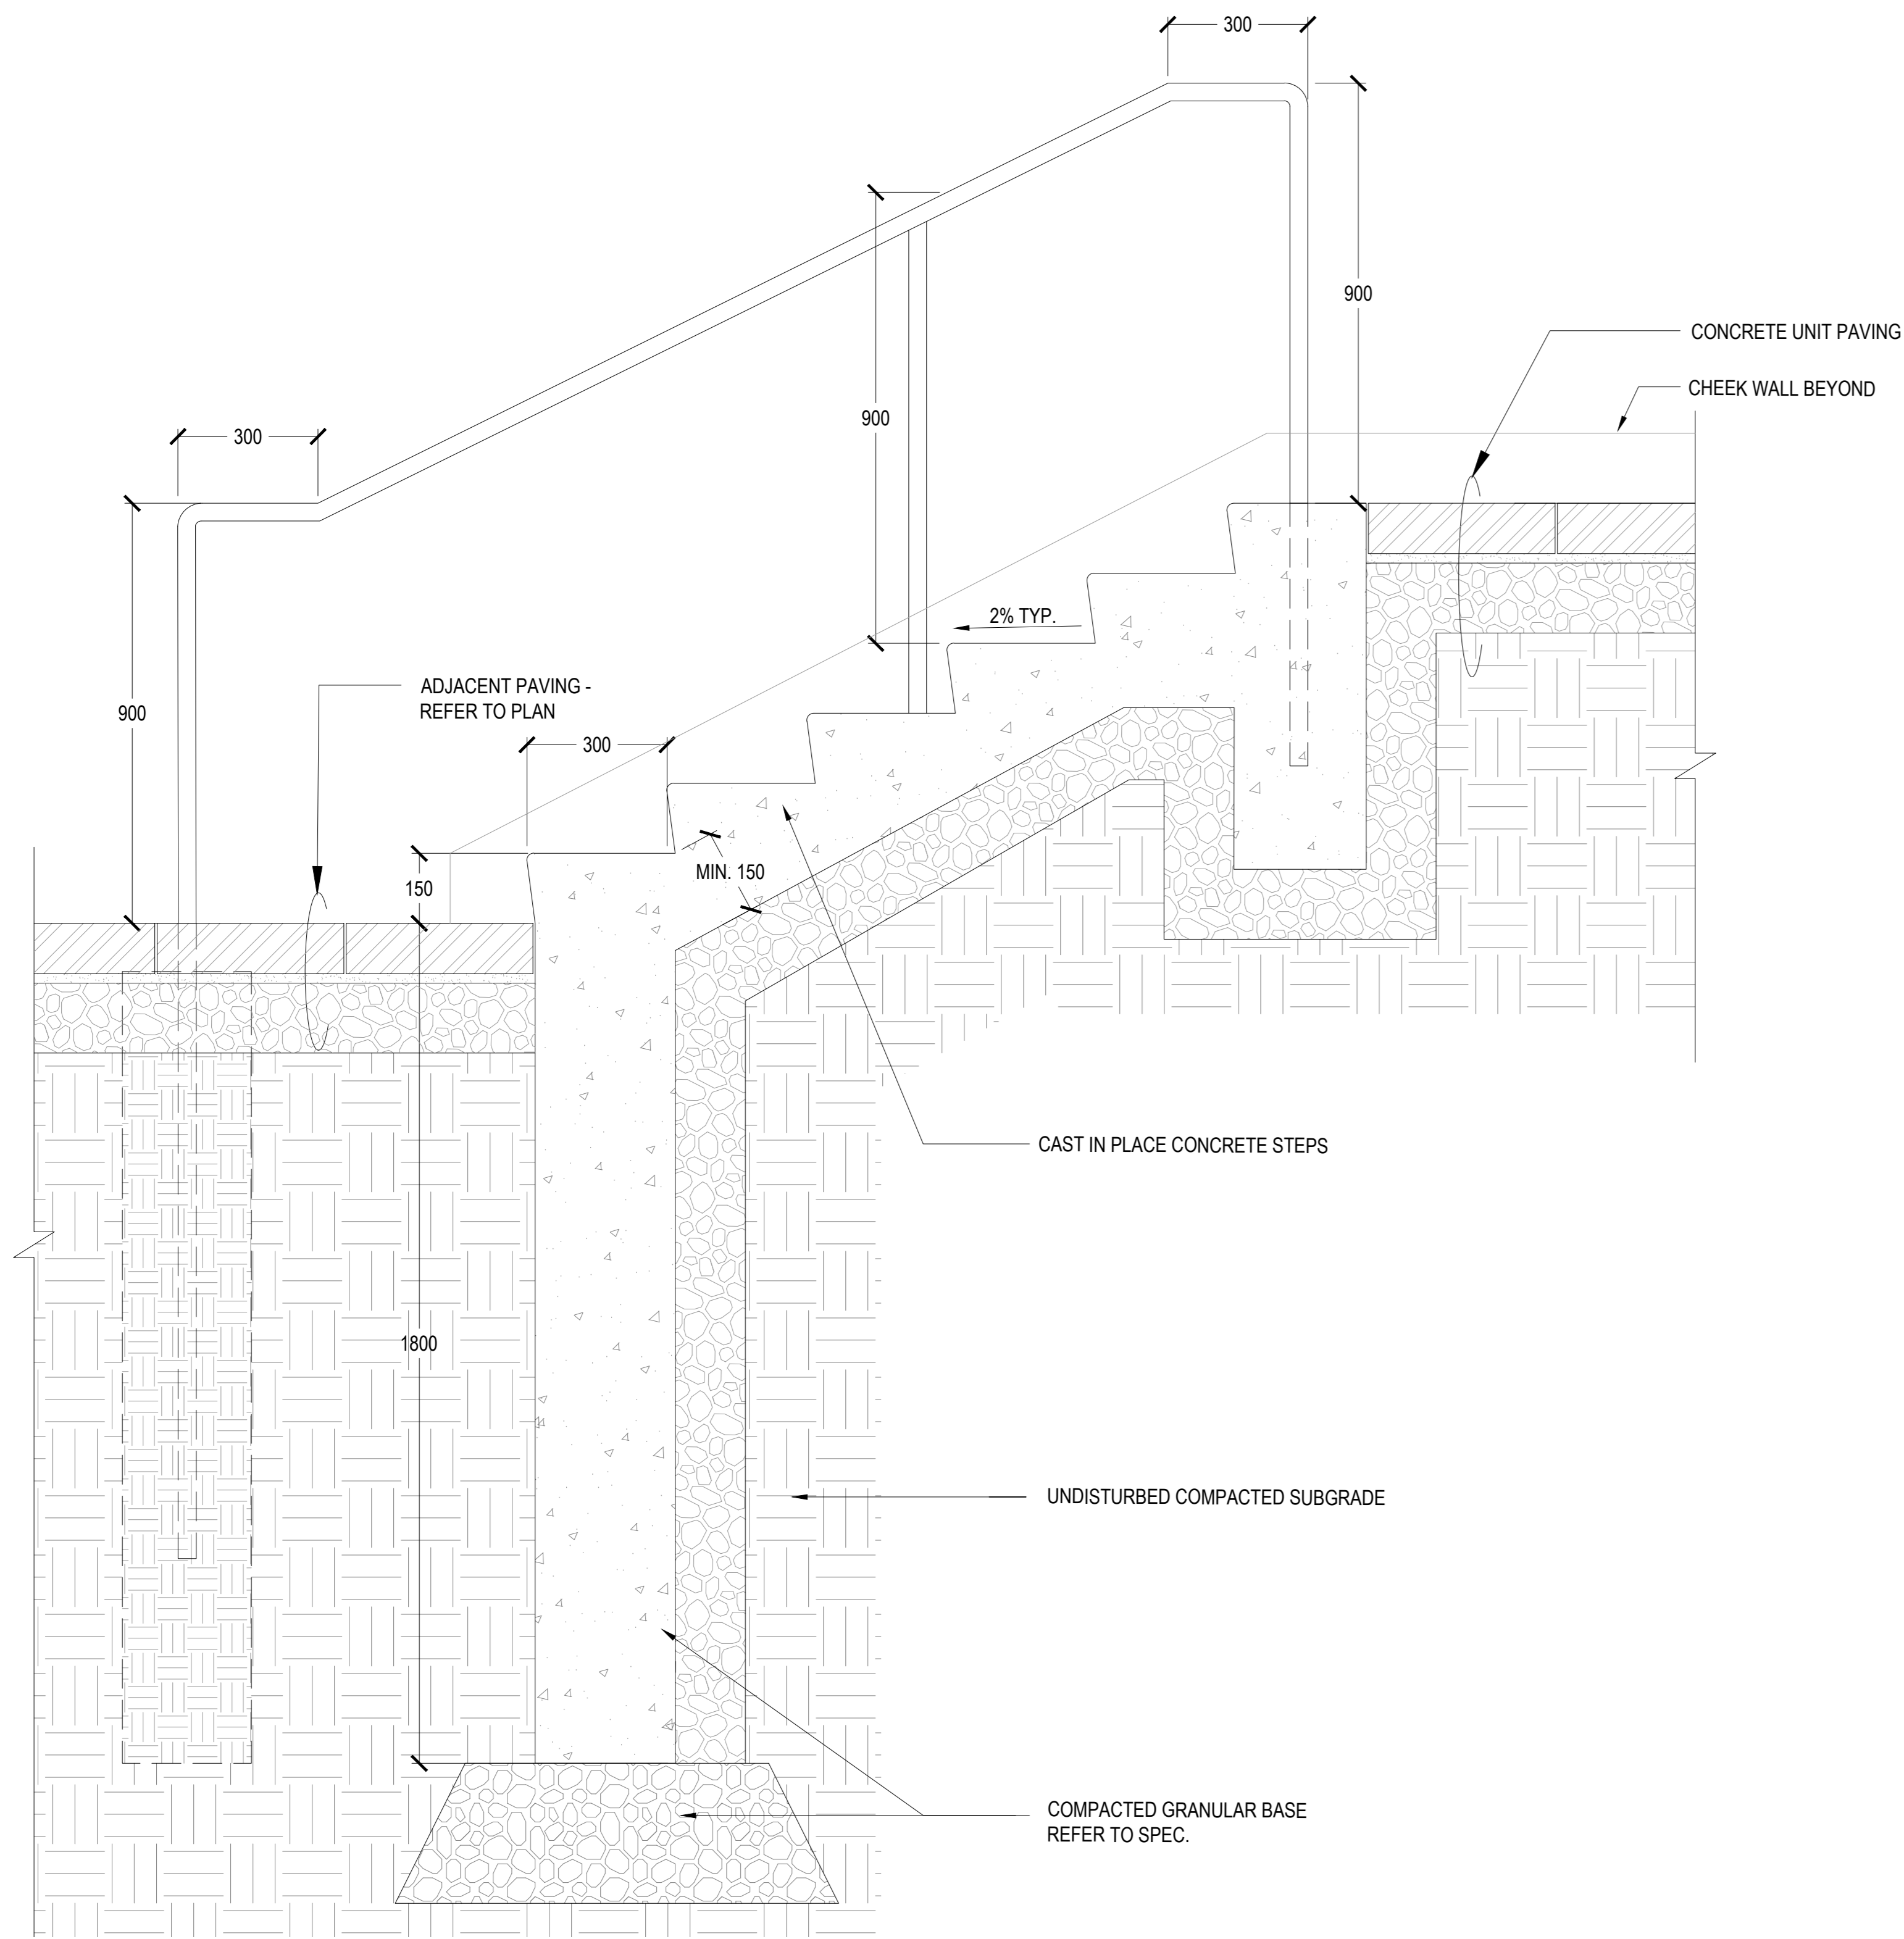

01 CONCRETE STAIRS
SCALE: 1:10

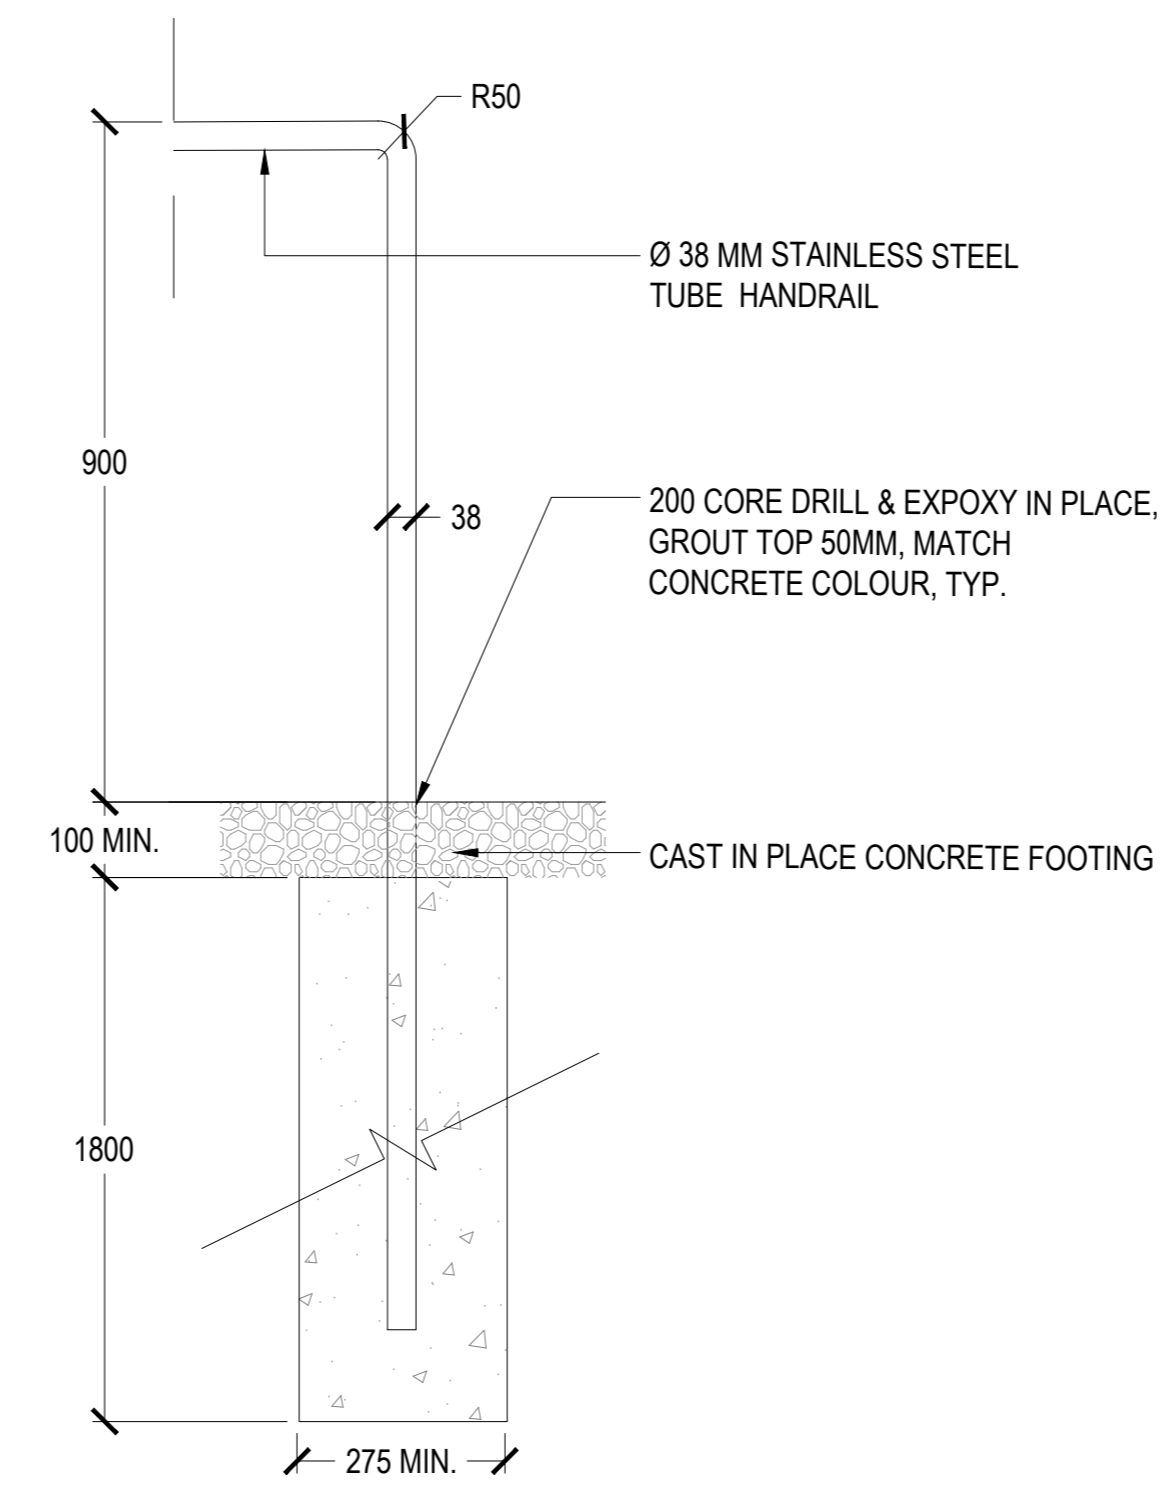


NOTE:
1. ALL METAL TO BE HOT DIPPED GALVANIZED, UNLESS OTHERWISE PROVIDED.
2. PROVIDE ENGINEERED SHOP DRAWINGS, INCLUDING LOCATIONS OF HANDRAIL POSTS.


02 HANDRAIL DETAIL
SCALE: 1:10

Andrew McCreight
ANDREW MCCREIGHT
MANAGER (A), DEVELOPMENT REVIEW CENTRAL
PLANNING, REAL ESTATE & ECONOMIC DEVELOPMENT
DEPARTMENT, CITY OF OTTAWA

APPROVED
By Andrew McCreight at 2:08 pm, Dec. 14, 2023


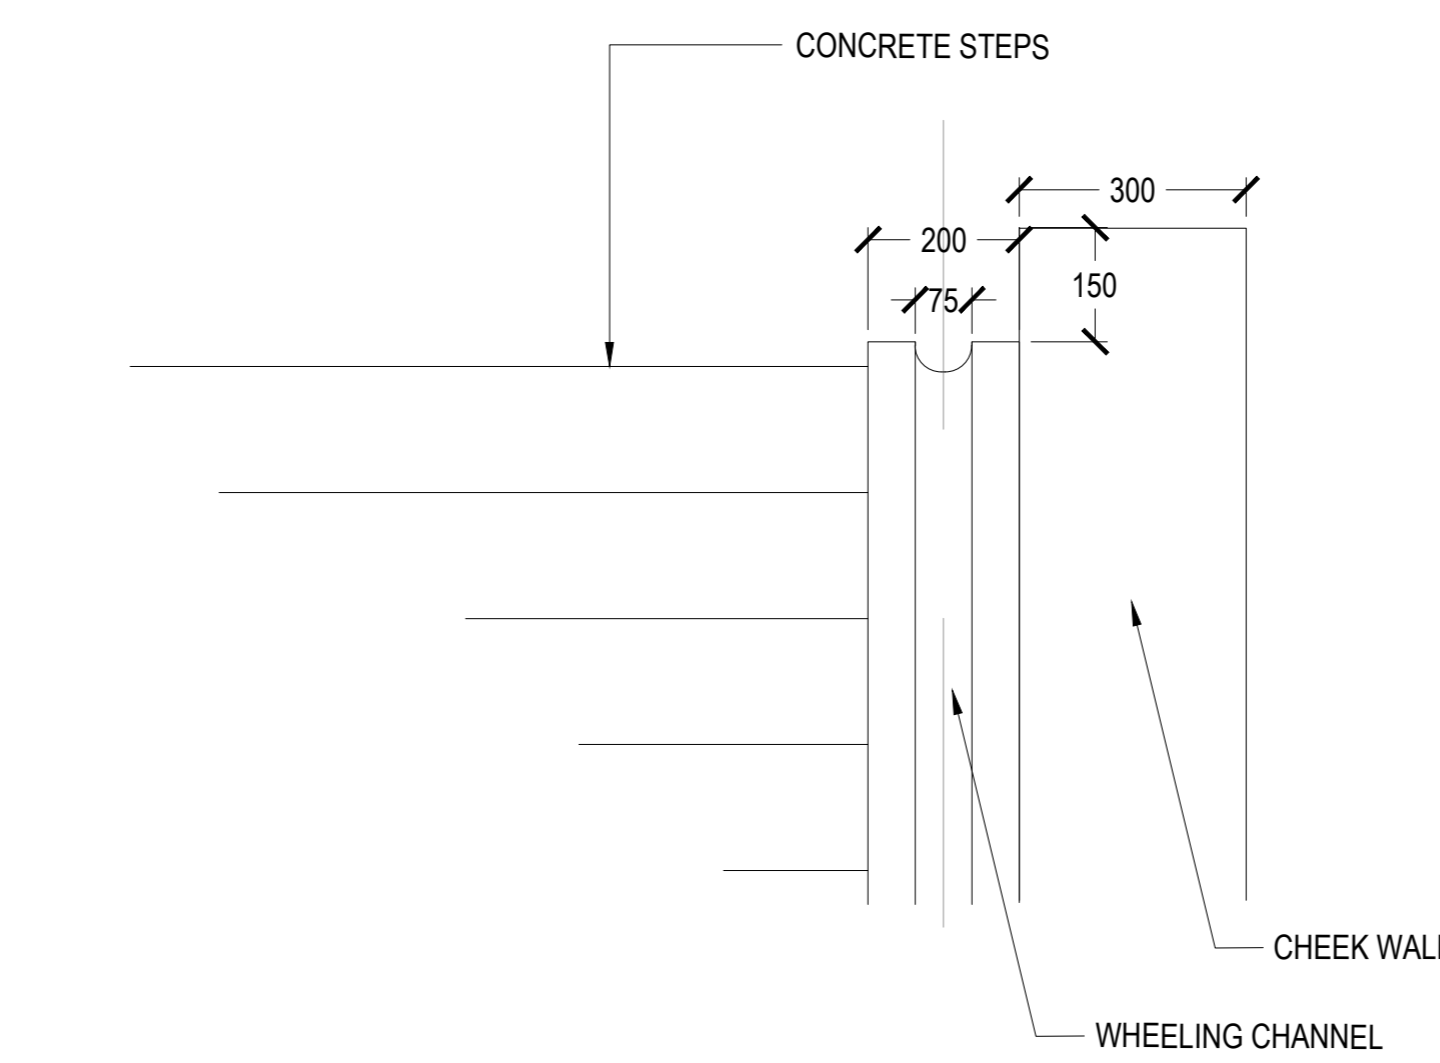


03 CONC. WHEELING CHANNEL
SCALE: 1:10

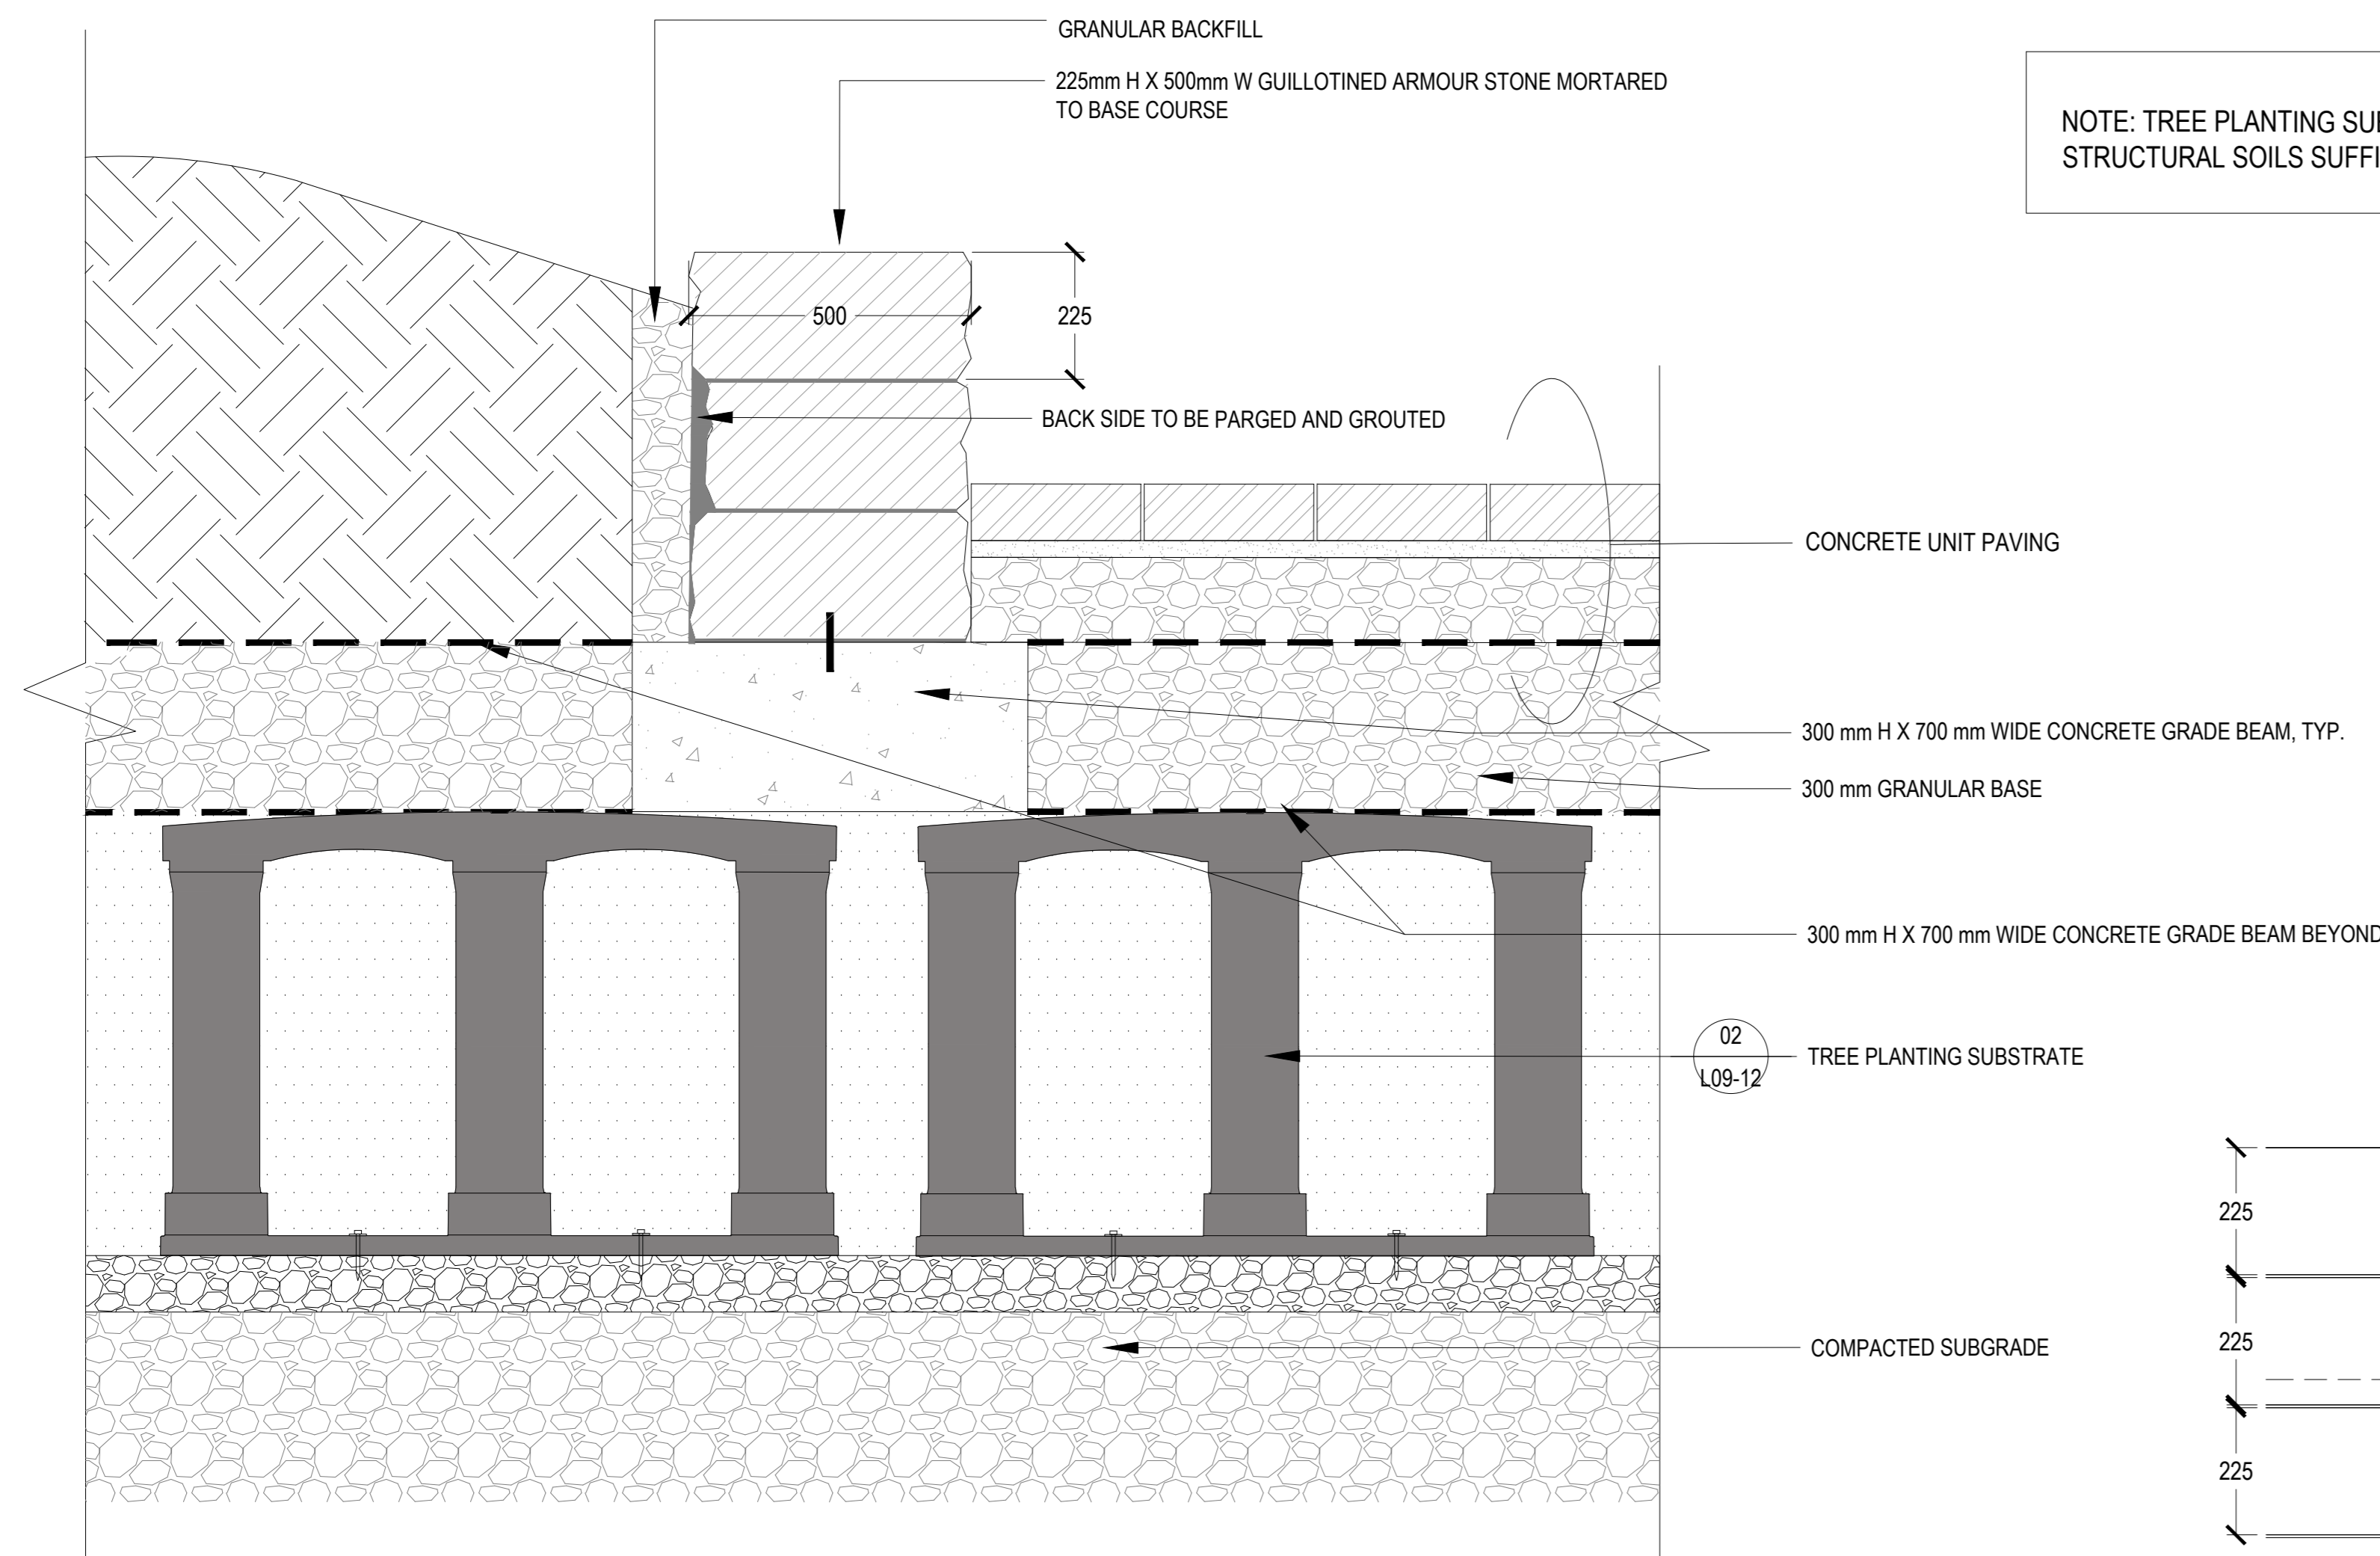

NOTE: TREE PLANTING SUBSTRATE WILL BE COMPRISED OF A MIXTURE OF SOIL CELLS, GROWING MEDIUM, AND STRUCTURAL SOILS SUFFICIENT TO PROVIDE REQUIRED SOIL VOLUMES FOR HEALTHY TREE ROOT NETWORKS.

04 STONE WALL TYP.
SCALE: 1:10

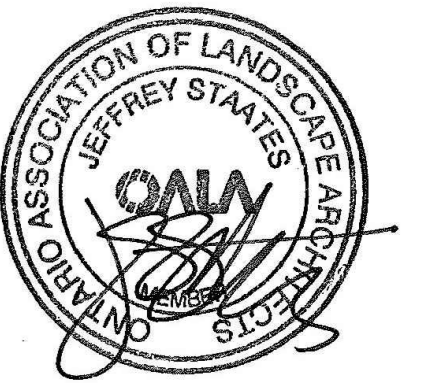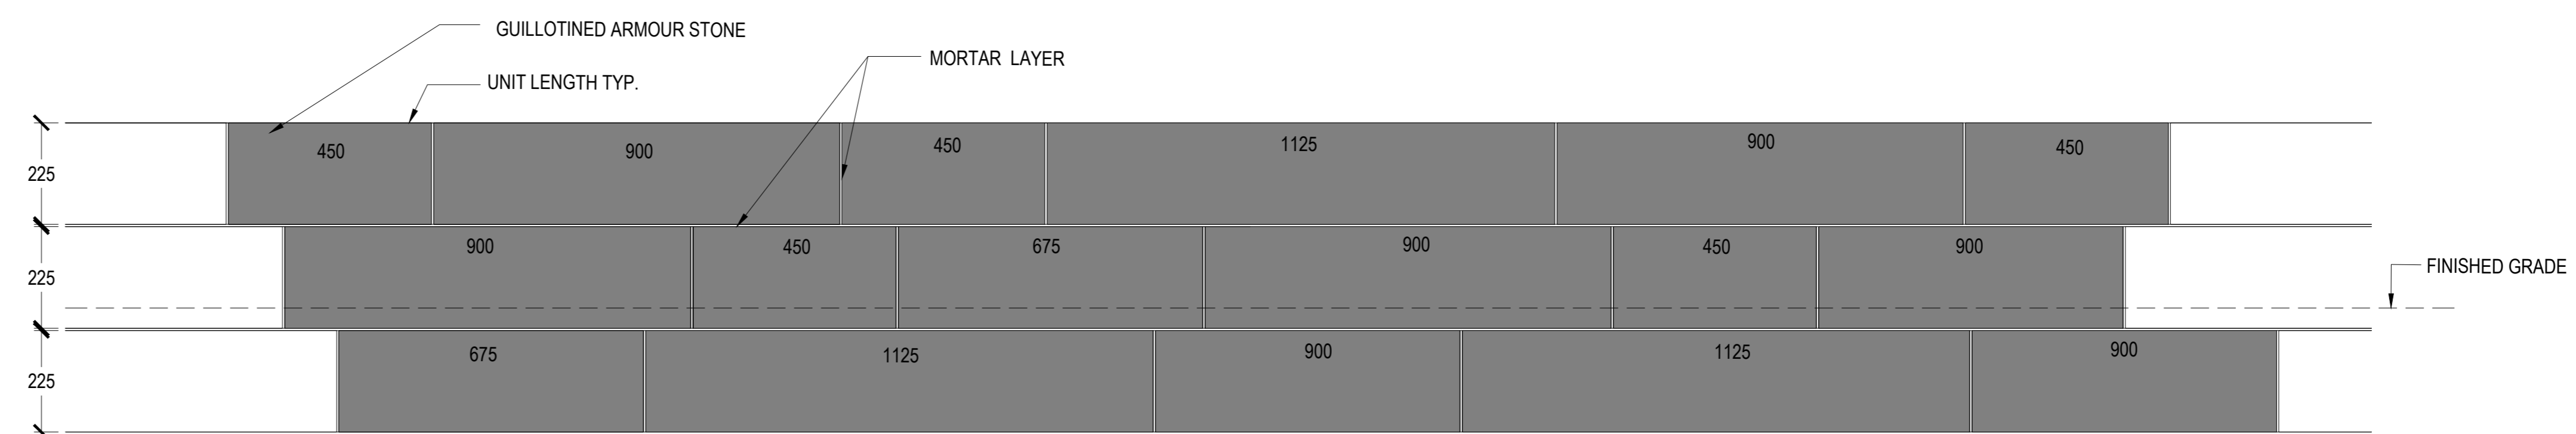

PROJECT

**LEBRETON LIBRARY
PARCEL**
665 Albert St
Ottawa, ON
Canada



DREAM
30 Adelaide St. E., Suite 301,
Toronto, ON M5C 3H1
KEYPLAN

ISSUED FOR SITE PLAN CONTROL - NOT FOR CONSTRUCTION 2023-03-24

ISSUE CHART

NO.	REVISION	DATE
1	ISSUED FOR SITE PLAN CONTROL	2023-03-24
2	REVISION FOR BAA REVIEW	2023-04-01
3	REVISION FOR SPA REVISION	2023-11-28
4	REVISION FOR SPA, BAA, AND DATE	2023-12-14

Job Number: _____ TITLE: _____


**LANDSCAPE DETAIL
WALL AND STEPS 1**

SHEET NUMBER

L09-40

CONSULTANTS

- civil
TMIG
8800 Dufferin St., Suite 200, Vaughan, ON L4K 0C5
- structural
RJC Engineers
1545 Carlin Ave., Suite 304, Ottawa, ON K1Z 8P9
- landscape
Smith+Andersen
1600 Carling Ave., Suite 530, Ottawa, ON K1Z 1G3
- landscape
PFS Studio
1777 W 3rd Ave., Vancouver, BC V6J 1KJ
- consultant
Two Row Architect
1804 6th Line, Ottawa, ON N6A 1M0
- contractor
Eli&Dan
2680 Queensview Dr., Ottawa, ON K2B 6J9

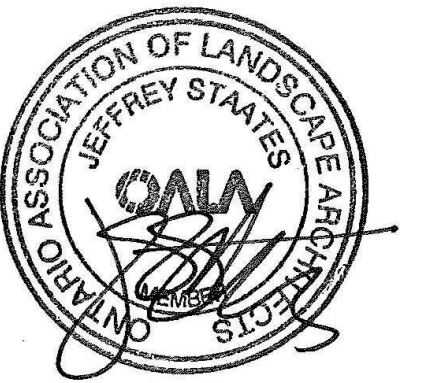

PROJECT

**LEBRETON LIBRARY
PARCEL**
665 Albert St
Ottawa, ON
Canada



DREAM
30 Adelaide St. E., Suite 301,
Toronto, ON M5C 3H1
KEYPLAN

ISSUED FOR SITE PLAN CONTROL - NOT FOR CONSTRUCTION 2023-03-24

ISSUE CHART

NO.	REVISION	DATE
1	ISSUED FOR SITE PLAN CONTROL	2023-03-24
2	REVISION FOR BVA REVISION	2023-04-01
3	REVISION FOR SPA REVISION	2023-11-28
4	REVISION FOR SPA REVISION	2023-04-01


Job Number

TITLE

**LANDSCAPE DETAIL
WALL AND STEPS 2**


SHEET NUMBER

L09-41

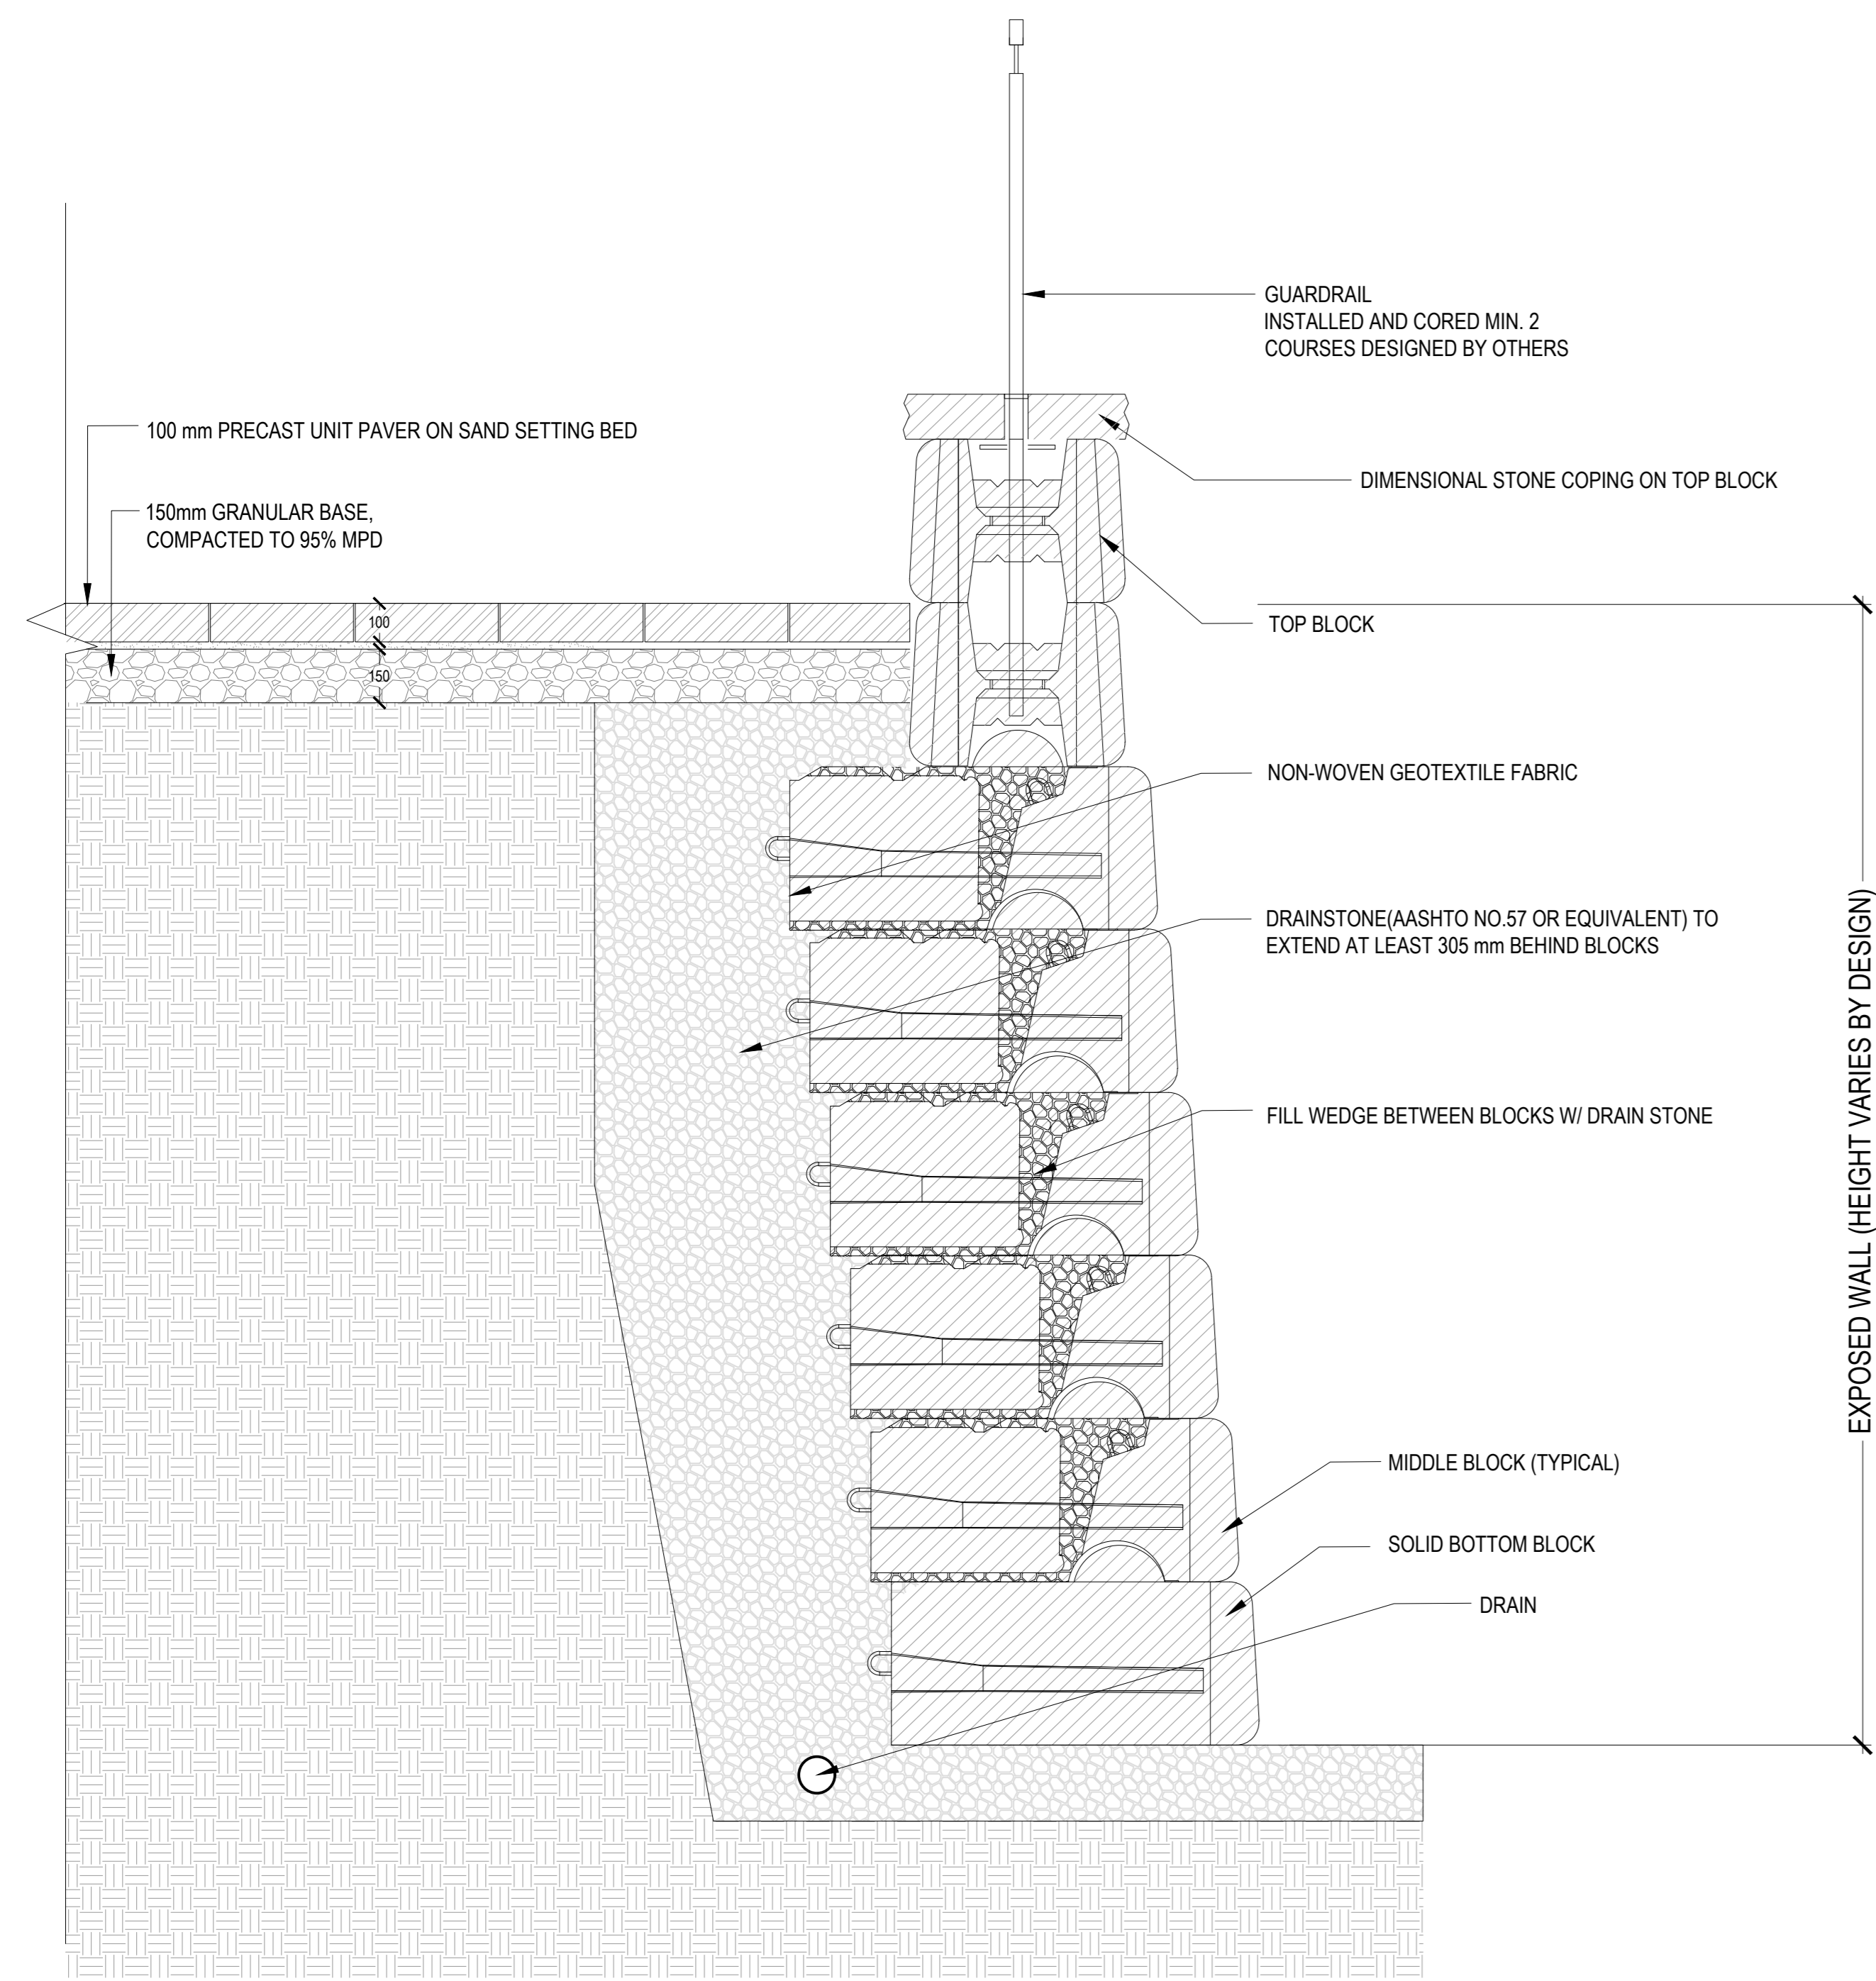


01 GRAVITY RETAINING WALL

SCALE: 1:15

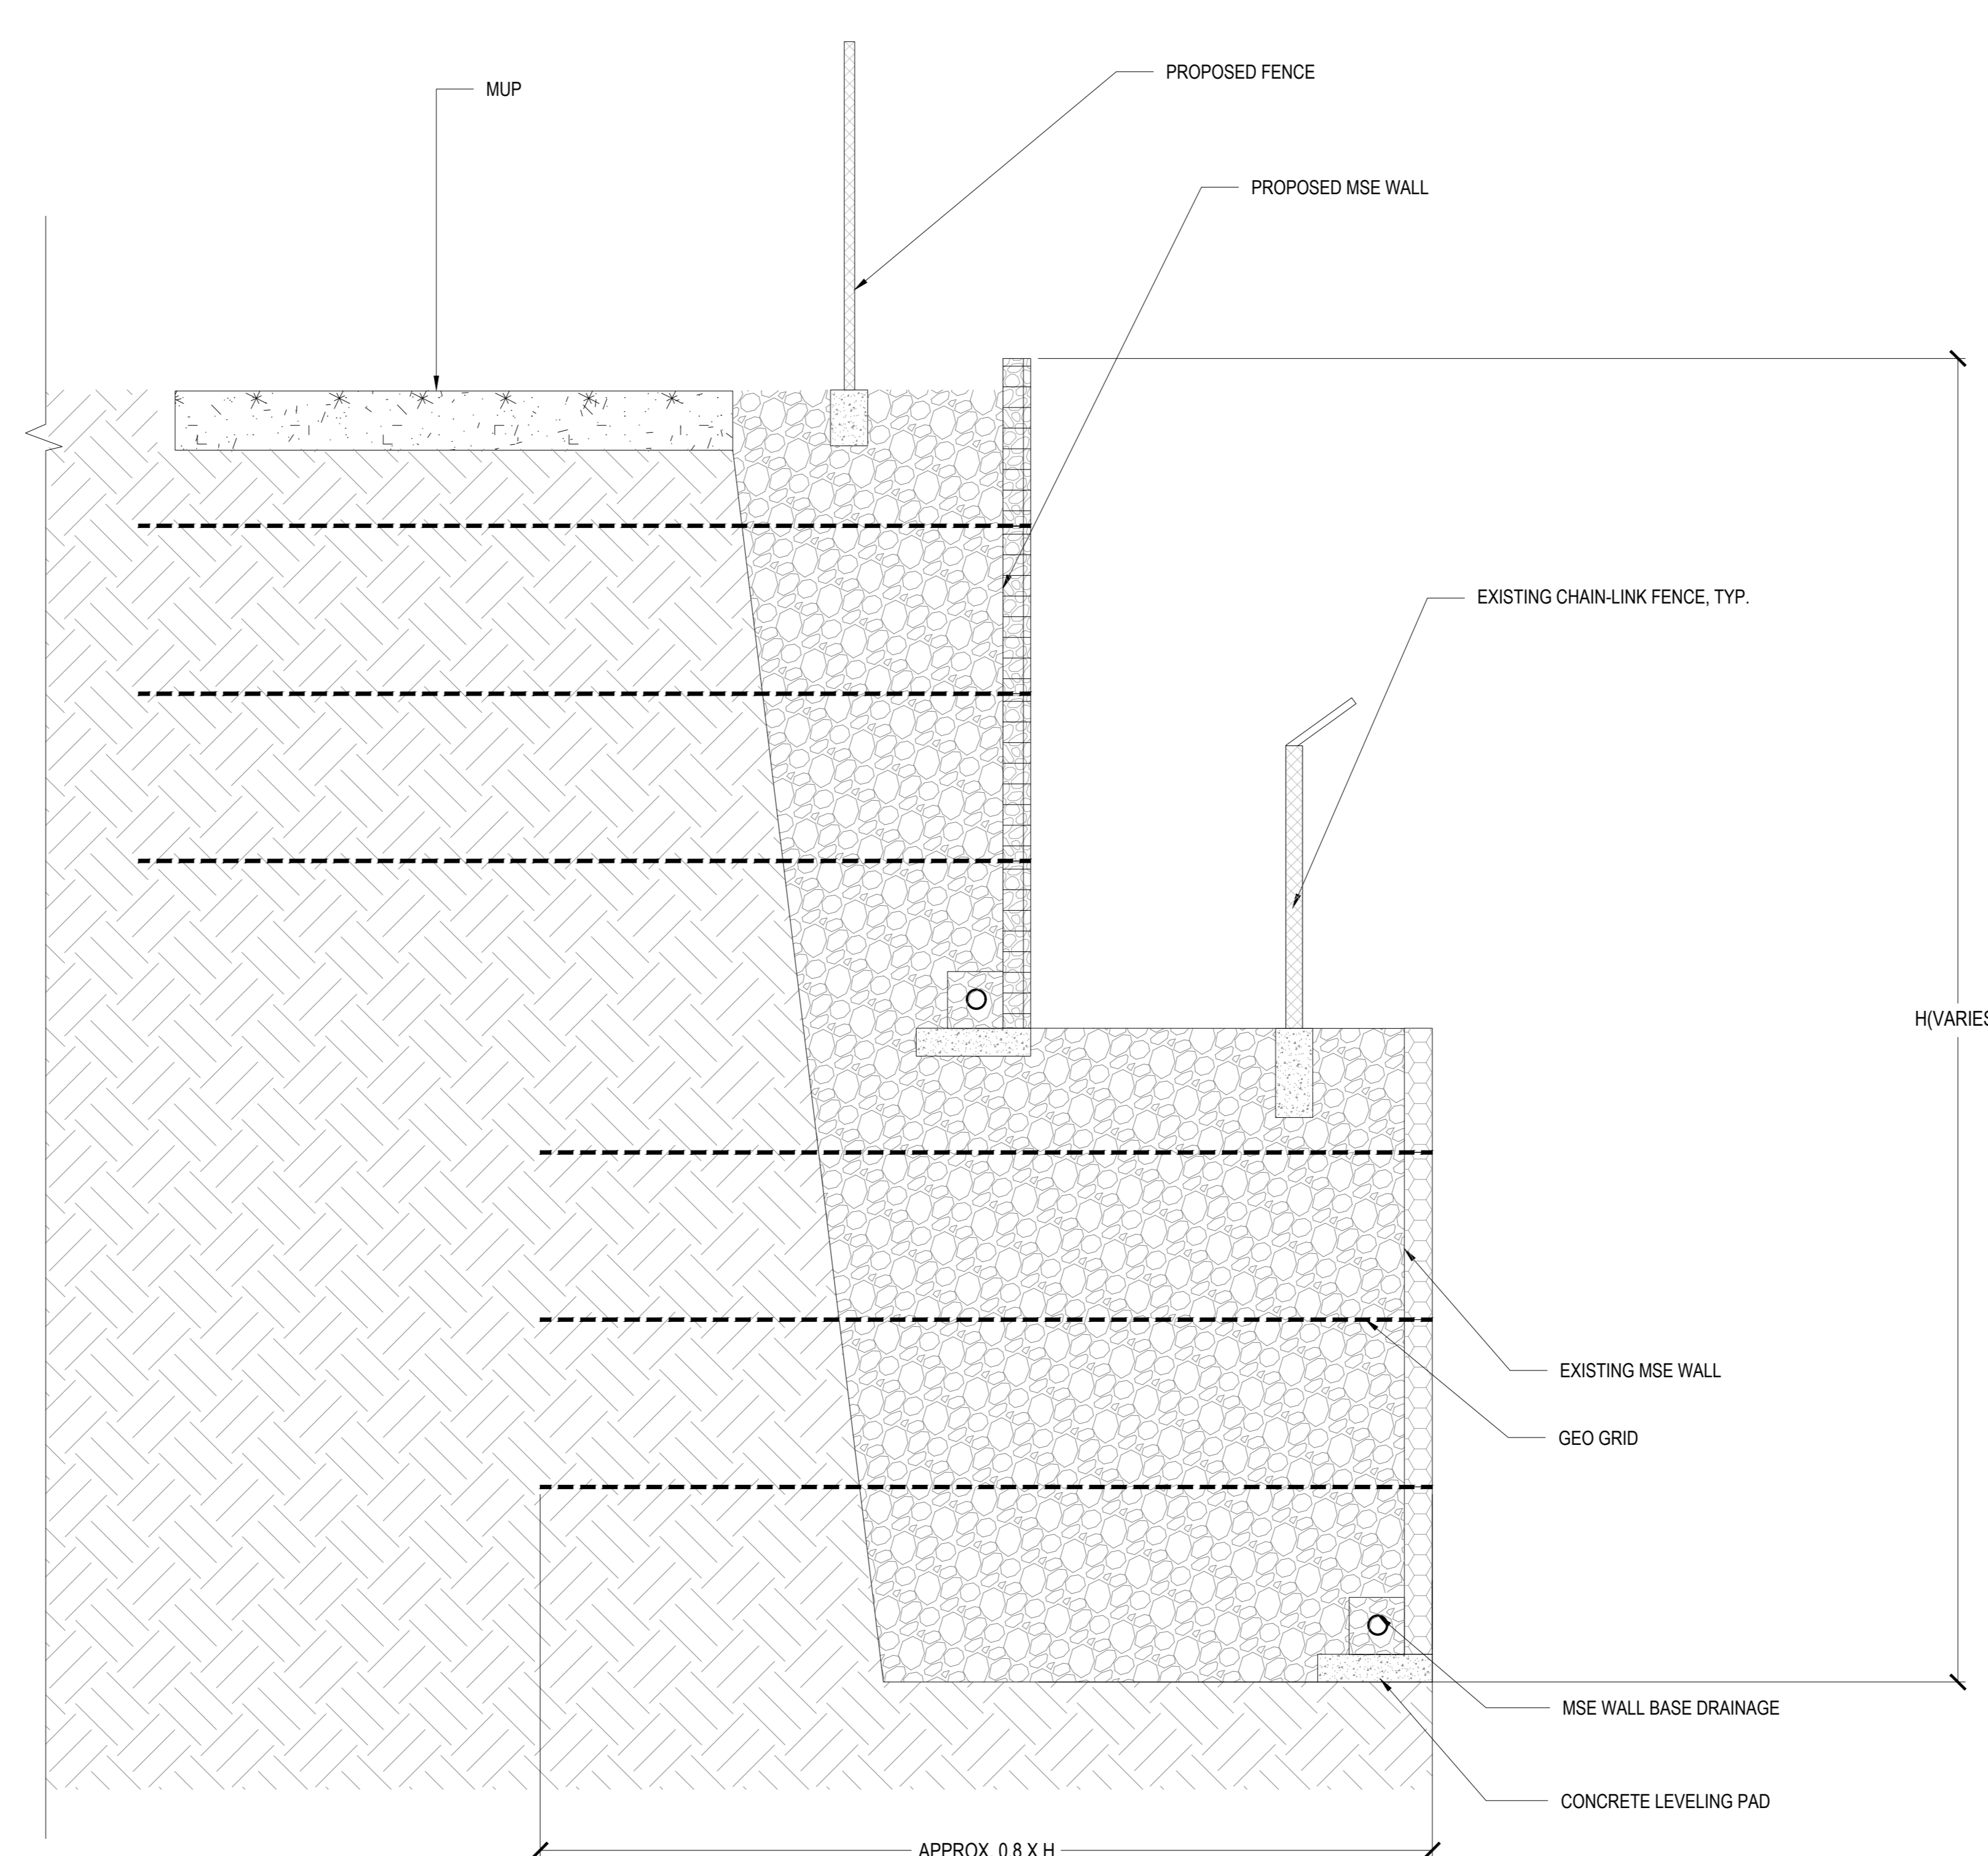

02 MSE RETAINING WALL

SCALE: 1:25

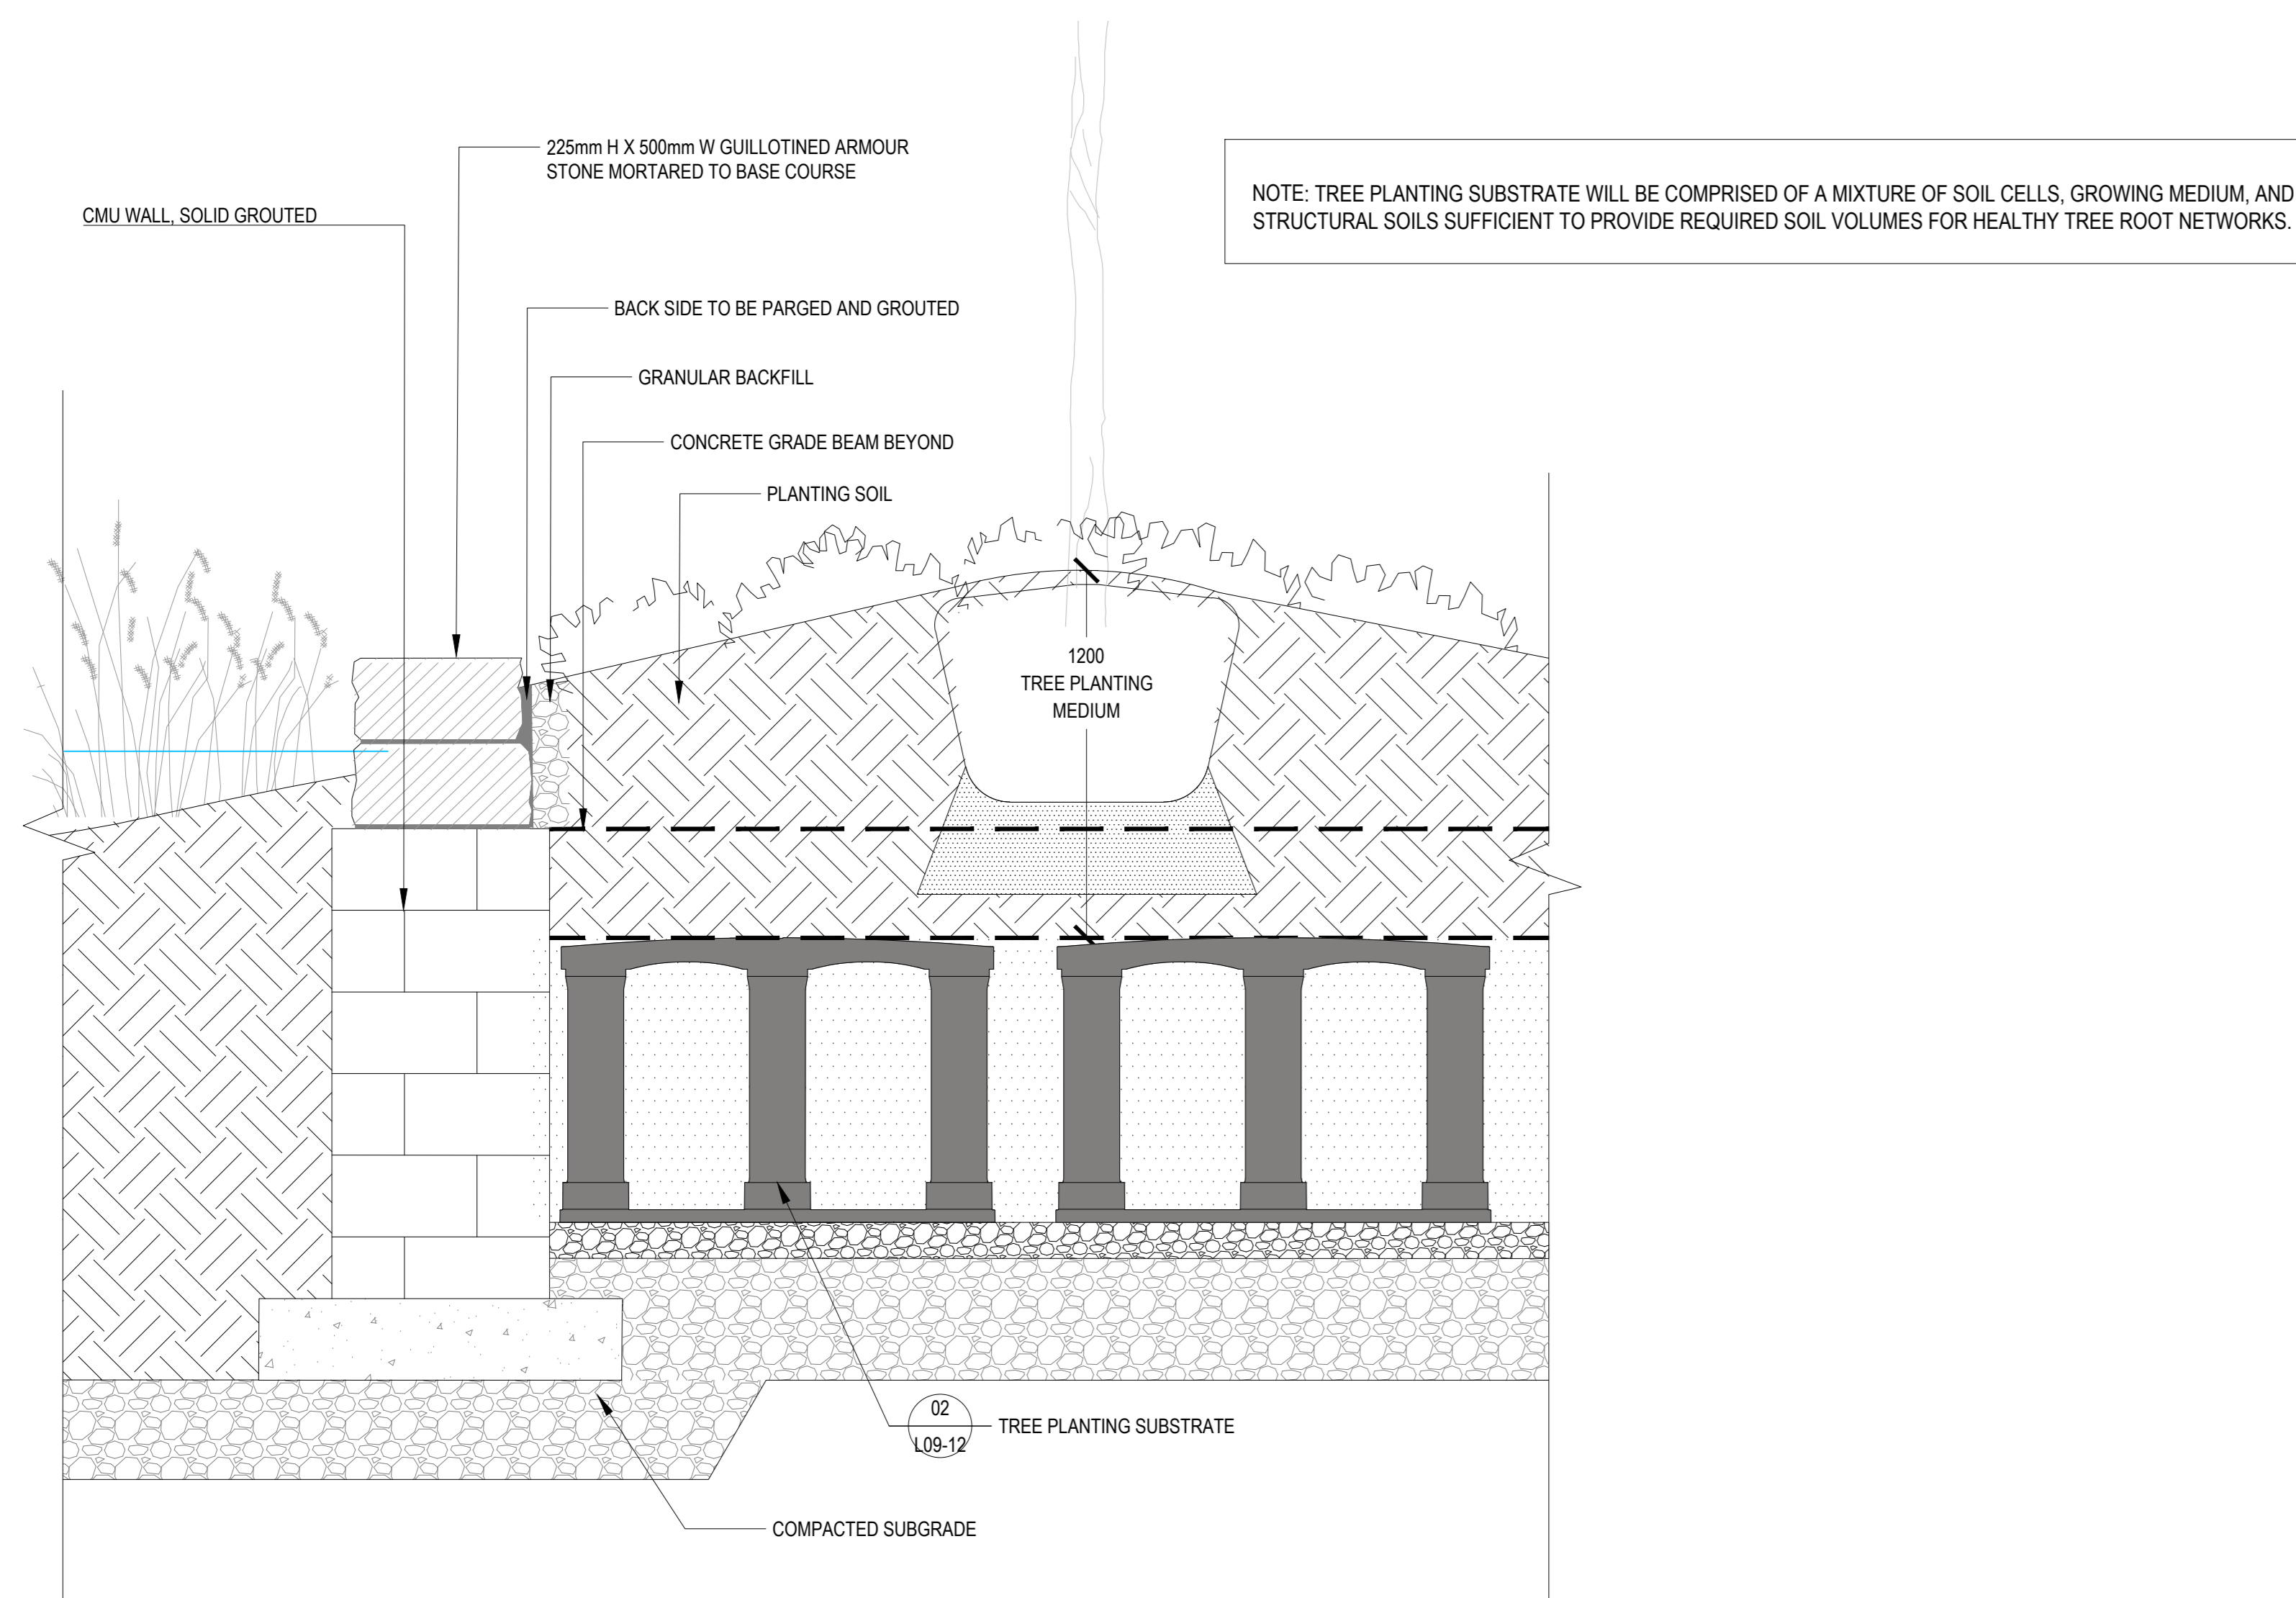

03 STONE PLANTER WALL AT STORMWATER PLANTING AREA


SCALE: 1:15

Andrew McCreight
ANDREW MCCREIGHT
MANAGER (A), DEVELOPMENT REVIEW CENTRAL
PLANNING, REAL ESTATE & ECONOMIC DEVELOPMENT
DEPARTMENT, CITY OF OTTAWA


APPROVED
By Andrew McCreight at 2:08 pm, Dec 14, 2023

CONSULTANTS

- civil
TMIG
8800 Dufferin St., Suite 200, Vaughan, ON L4R 0C5
- structural
RJC Engineers
1545 Carlin Ave., Suite 304, Ottawa, ON K1Z 8P9
- landscape
Smith+Andersen
1600 Carling Ave., Suite 530, Ottawa, ON K1Z 1G3
- landscape
PFS Studio
1777 W 3rd Ave., Vancouver, BC V6J 1K1
- contractor
Two Row Architect
1804 6th Line, Oshawa, ON N6A 1M0
- contractor
Eli-Dan
2480 Quorumview Dr., Ottawa, ON K2B 8J9

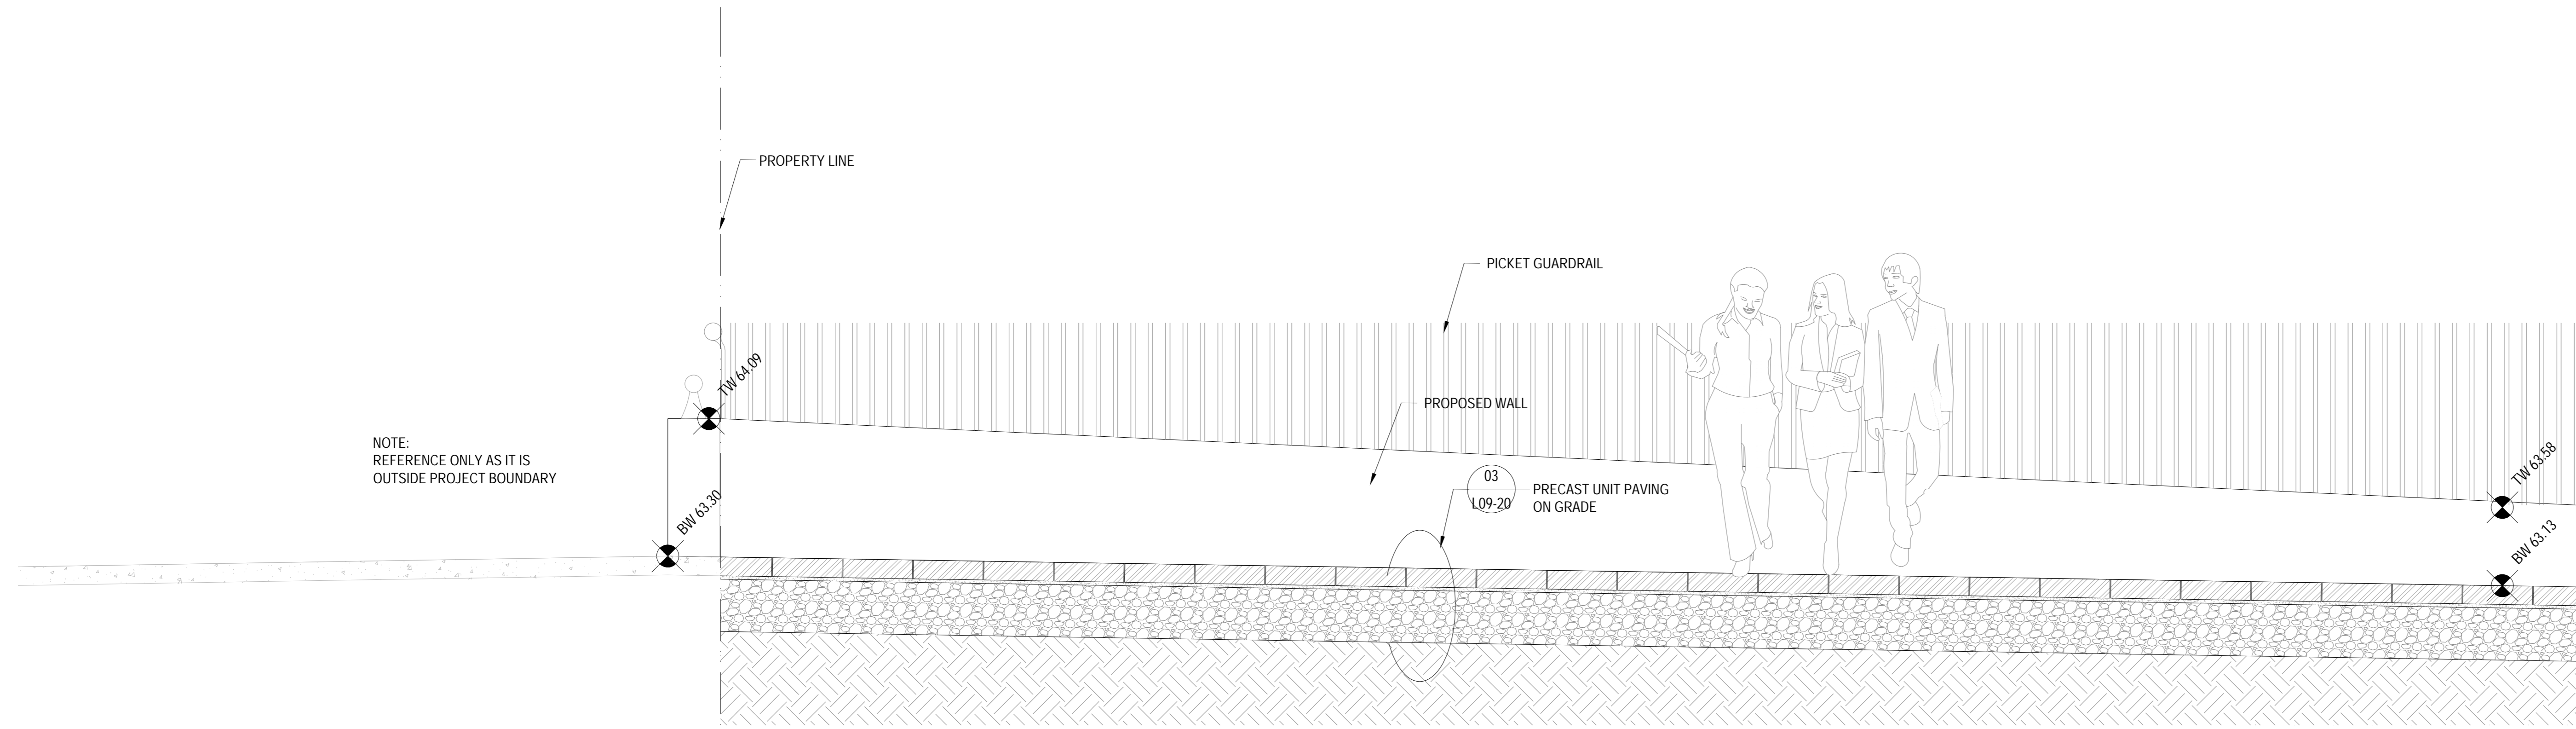

01 BOOTH STREET BRIDGE TRANSITION LOOKING NORTH
SCALE: 1:20

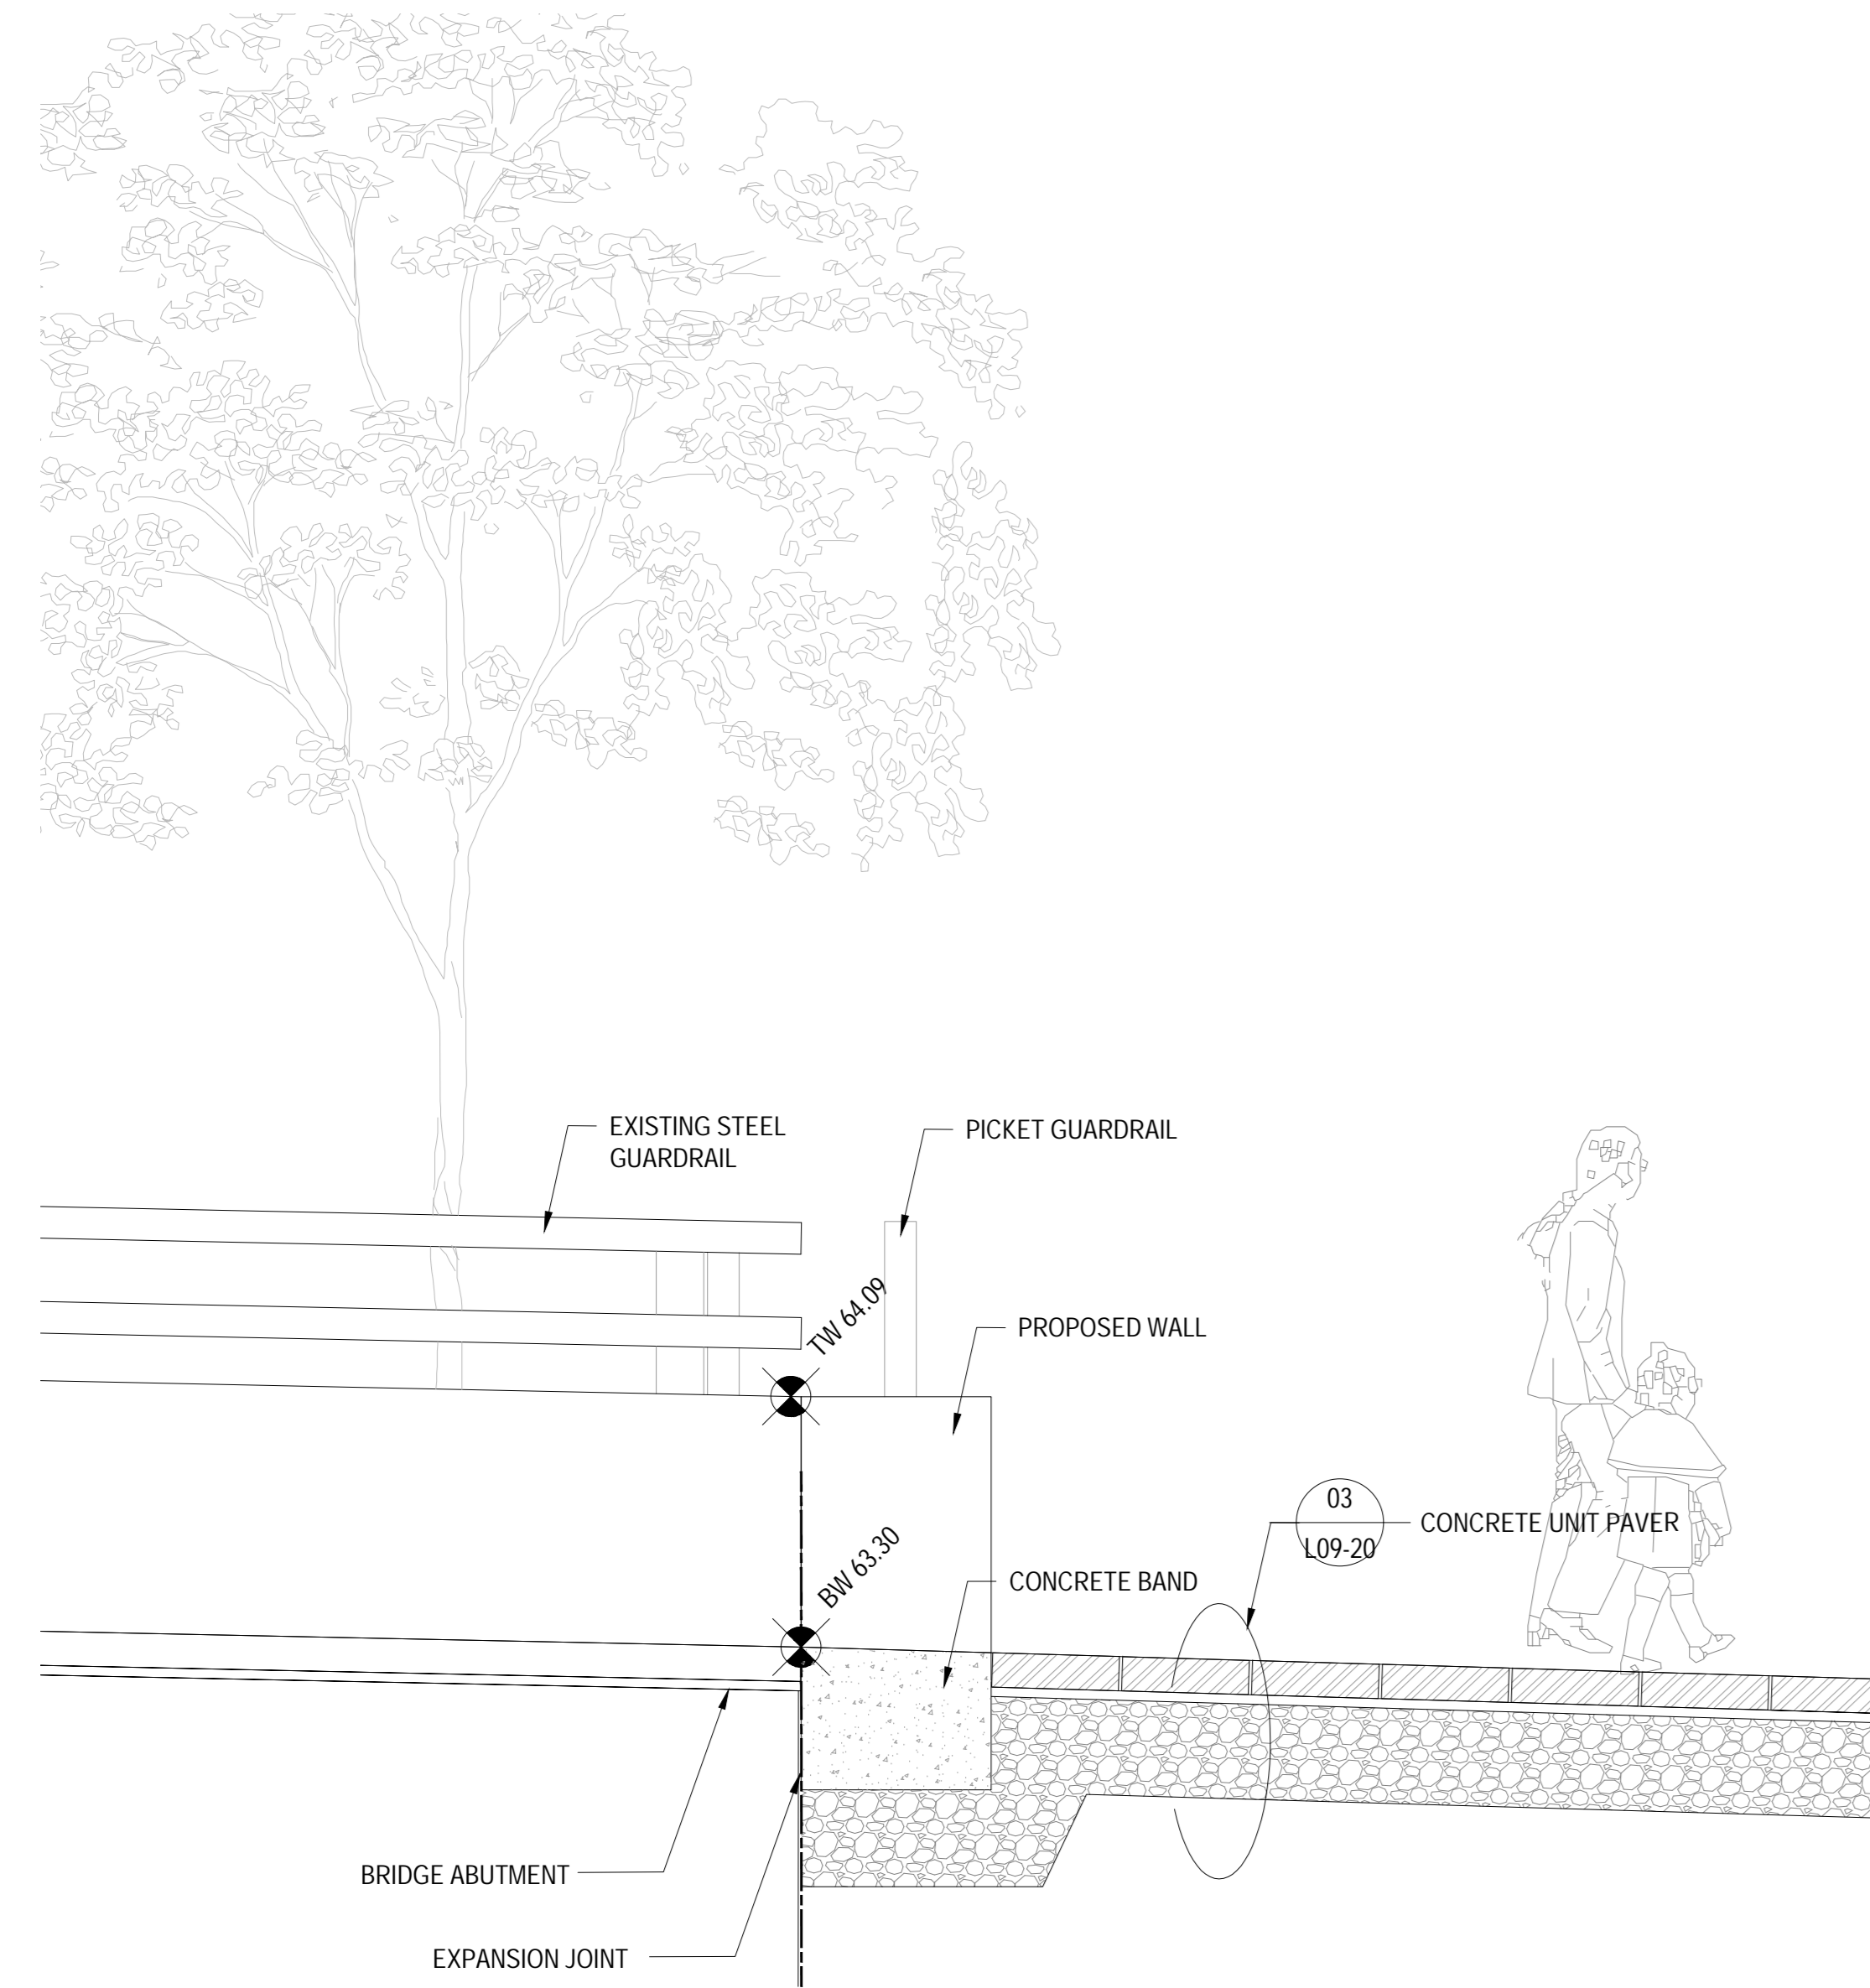


02 BOOTH STREET BRIDGE TRANSITION LOOKING EAST
SCALE: 1:20

Andrew McCreight

ANDREW MCCREIGHT
MANAGER (A), DEVELOPMENT REVIEW CENTRAL
PLANNING, REAL ESTATE & ECONOMIC DEVELOPMENT
DEPARTMENT, CITY OF OTTAWA

APPROVED
By Andrew McCreight at 2:08 pm, Dec 14, 2023

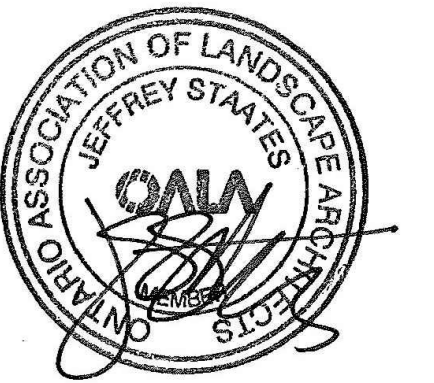

PROJECT

LEBRETON LIBRARY
PARCEL
665 Albert St
Ottawa, ON
Canada



DREAM
30 Adelaide St. E., Suite 301,
Toronto, ON M5C 3H1
KEYPLAN

ISSUED FOR SITE PLAN CONTROL - NOT FOR CONSTRUCTION 2023-03-24

ISSUE CHART

NO.	REVISION	DATE
1	ISSUED FOR SITE PLAN CONTROL	2023-03-24
2	REVISION FOR DATA CORRECTION	2023-04-01
3	REVISION FOR DATA CORRECTION	2023-04-01
4	REVISION FOR DATA CORRECTION	2023-04-01

Job Number	TITLE
	LANDSCAPE DETAIL WALL AND STEPS 3
	SHEET NUMBER
	L09-42

LANDSCAPE DETAIL
WALL AND STEPS 3

SHEET NUMBER

L09-42