

CONSULTANTS

civil: TMIG  
8800 Dufferin St., Suite 200, Vaughan, ON L4R 0C5

structural: RJC Engineers  
1545 Carlin Ave., Suite 304, Ottawa, ON K1Z 8P9

Smith+Andersen  
1600 Carling Ave., Suite 530, Ottawa, ON K1Z 1G3

LANDSCAPE: PFS Studio  
1777 W 3rd Ave., Vancouver, BC V6J 1KJ

consultant: Two Row Architect  
1804 6th Line, Oshawa, ON N6A 1M0

contractor: EllisDon  
2480 Quorumview Dr., Ottawa, ON K2B 8J9



PROJECT

LEBRETON LIBRARY  
PARCEL  
665 Albert St  
Ottawa, ON  
Canada



DREAM  
30 Adelaide St. E., Suite 301,  
Toronto, ON M5C 3H1  
KEYPLAN

ISSUED FOR SITE PLAN CONTROL - NOT FOR CONSTRUCTION 2023-03-24

ISSUE CHART

NO.	REVISION	DATE
1	ISSUED FOR SITE PLAN CONTROL	2023-03-24
2	REVISION FOR PUBLIC WORKS	2023-03-24
3	REVISION FOR PUBLIC WORKS	2023-03-24
4	REVISION FOR PUBLIC WORKS	2023-03-24


Job Number

TITLE


LANDSCAPE DETAILS  
SITE FURNISHING 1

SHEET NUMBER

L09-60

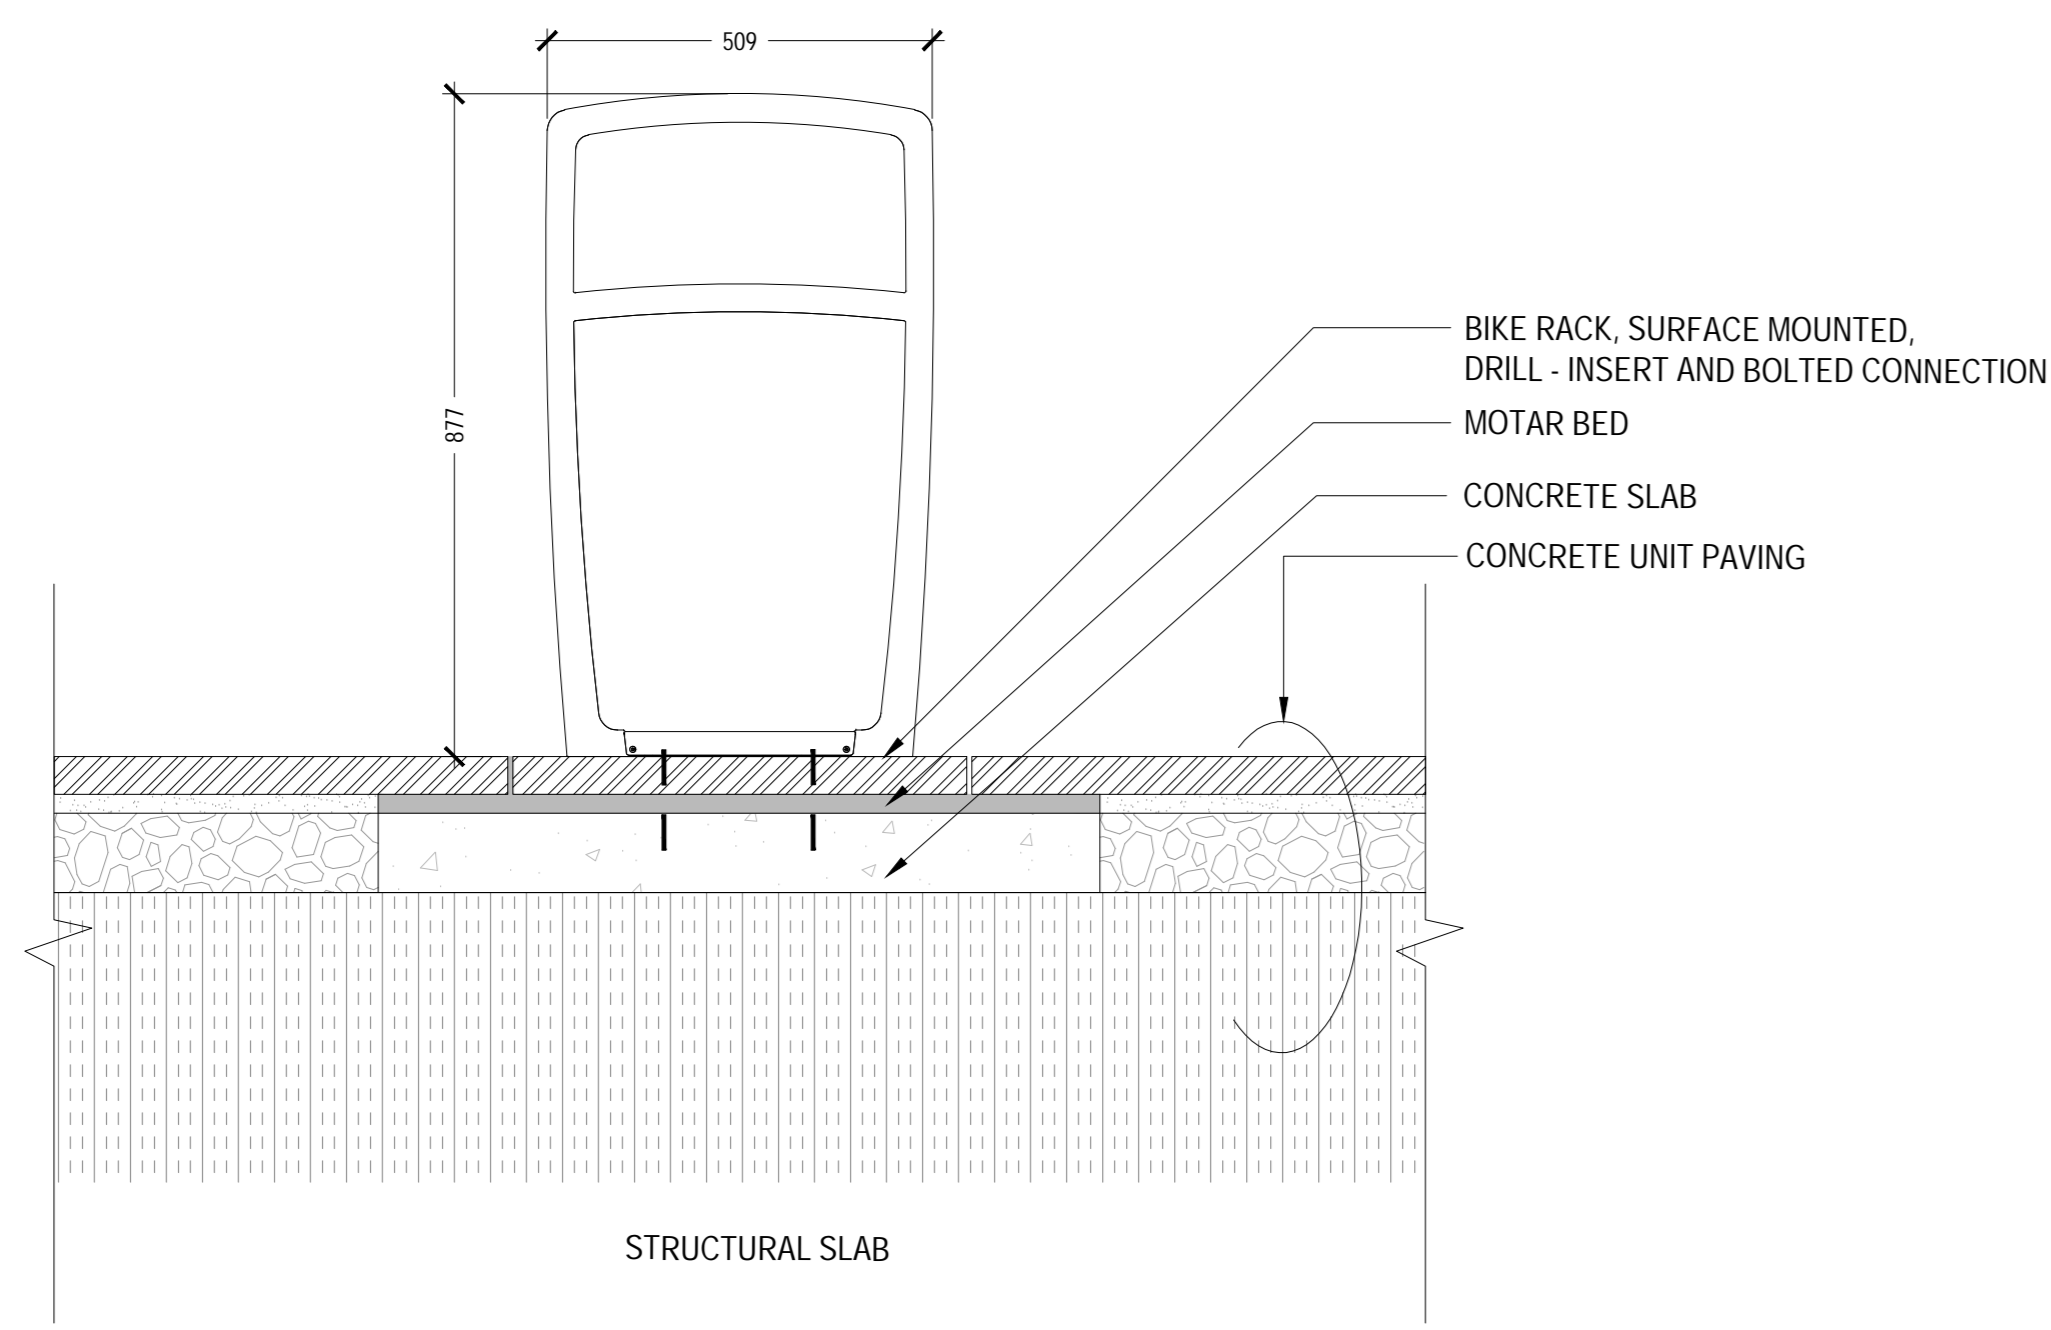


SECTION

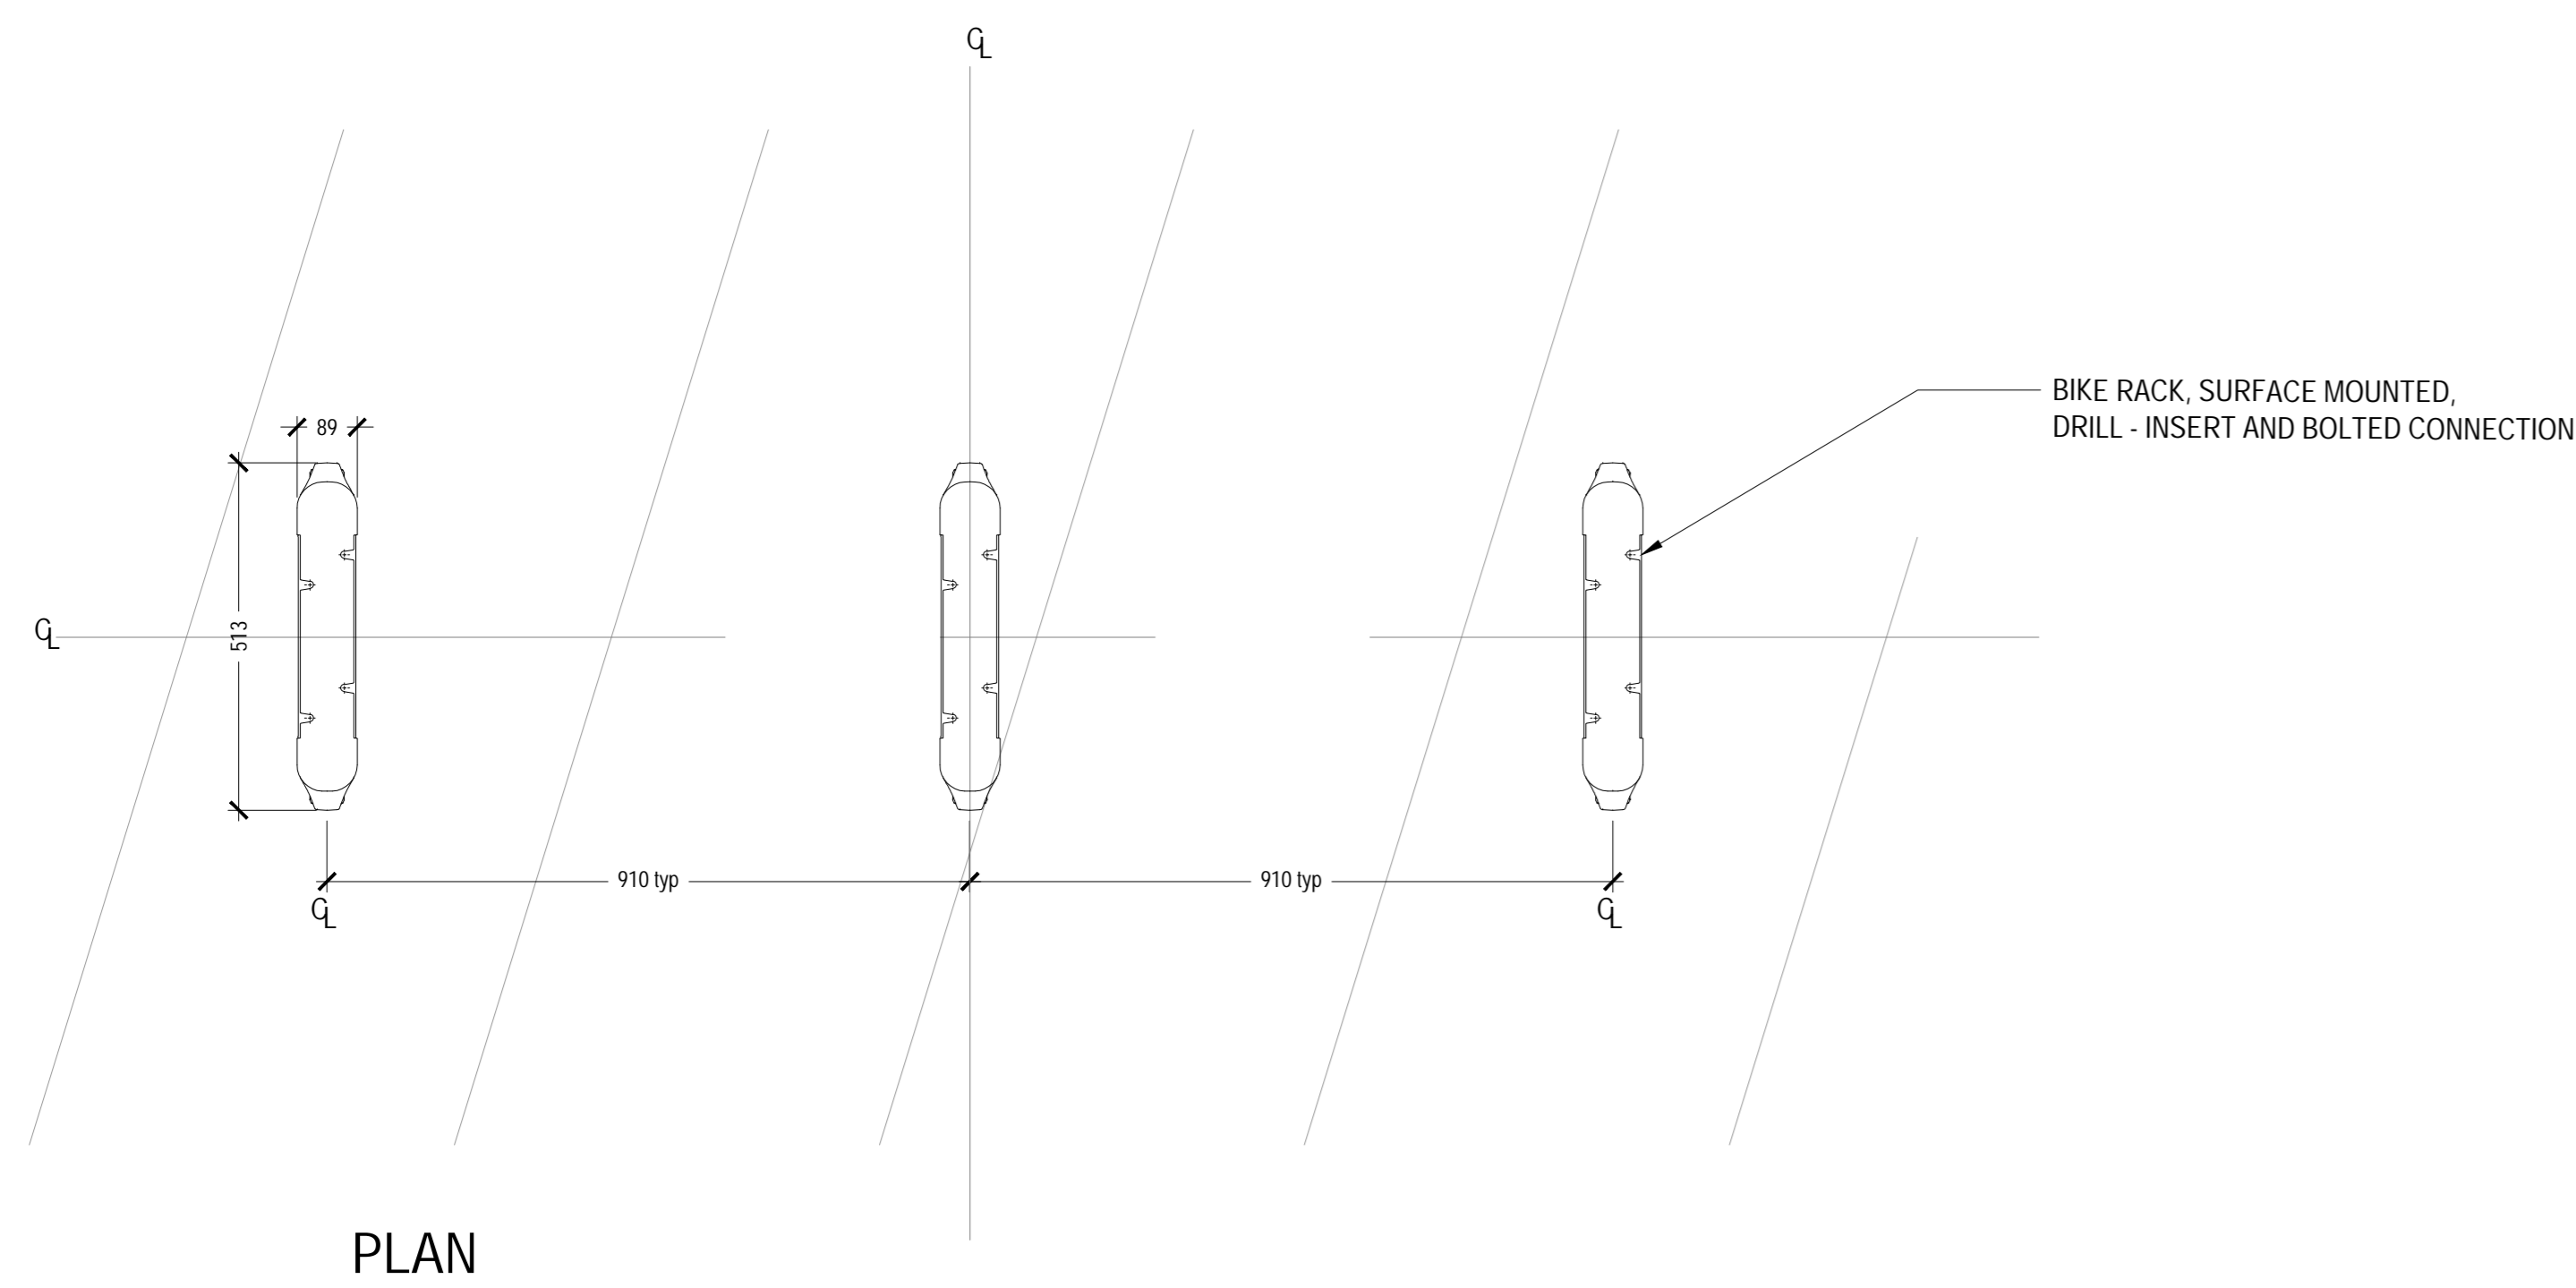


PLAN

01 TYP. BIKE RACK PLAN/SECTION

SCALE: 1:10

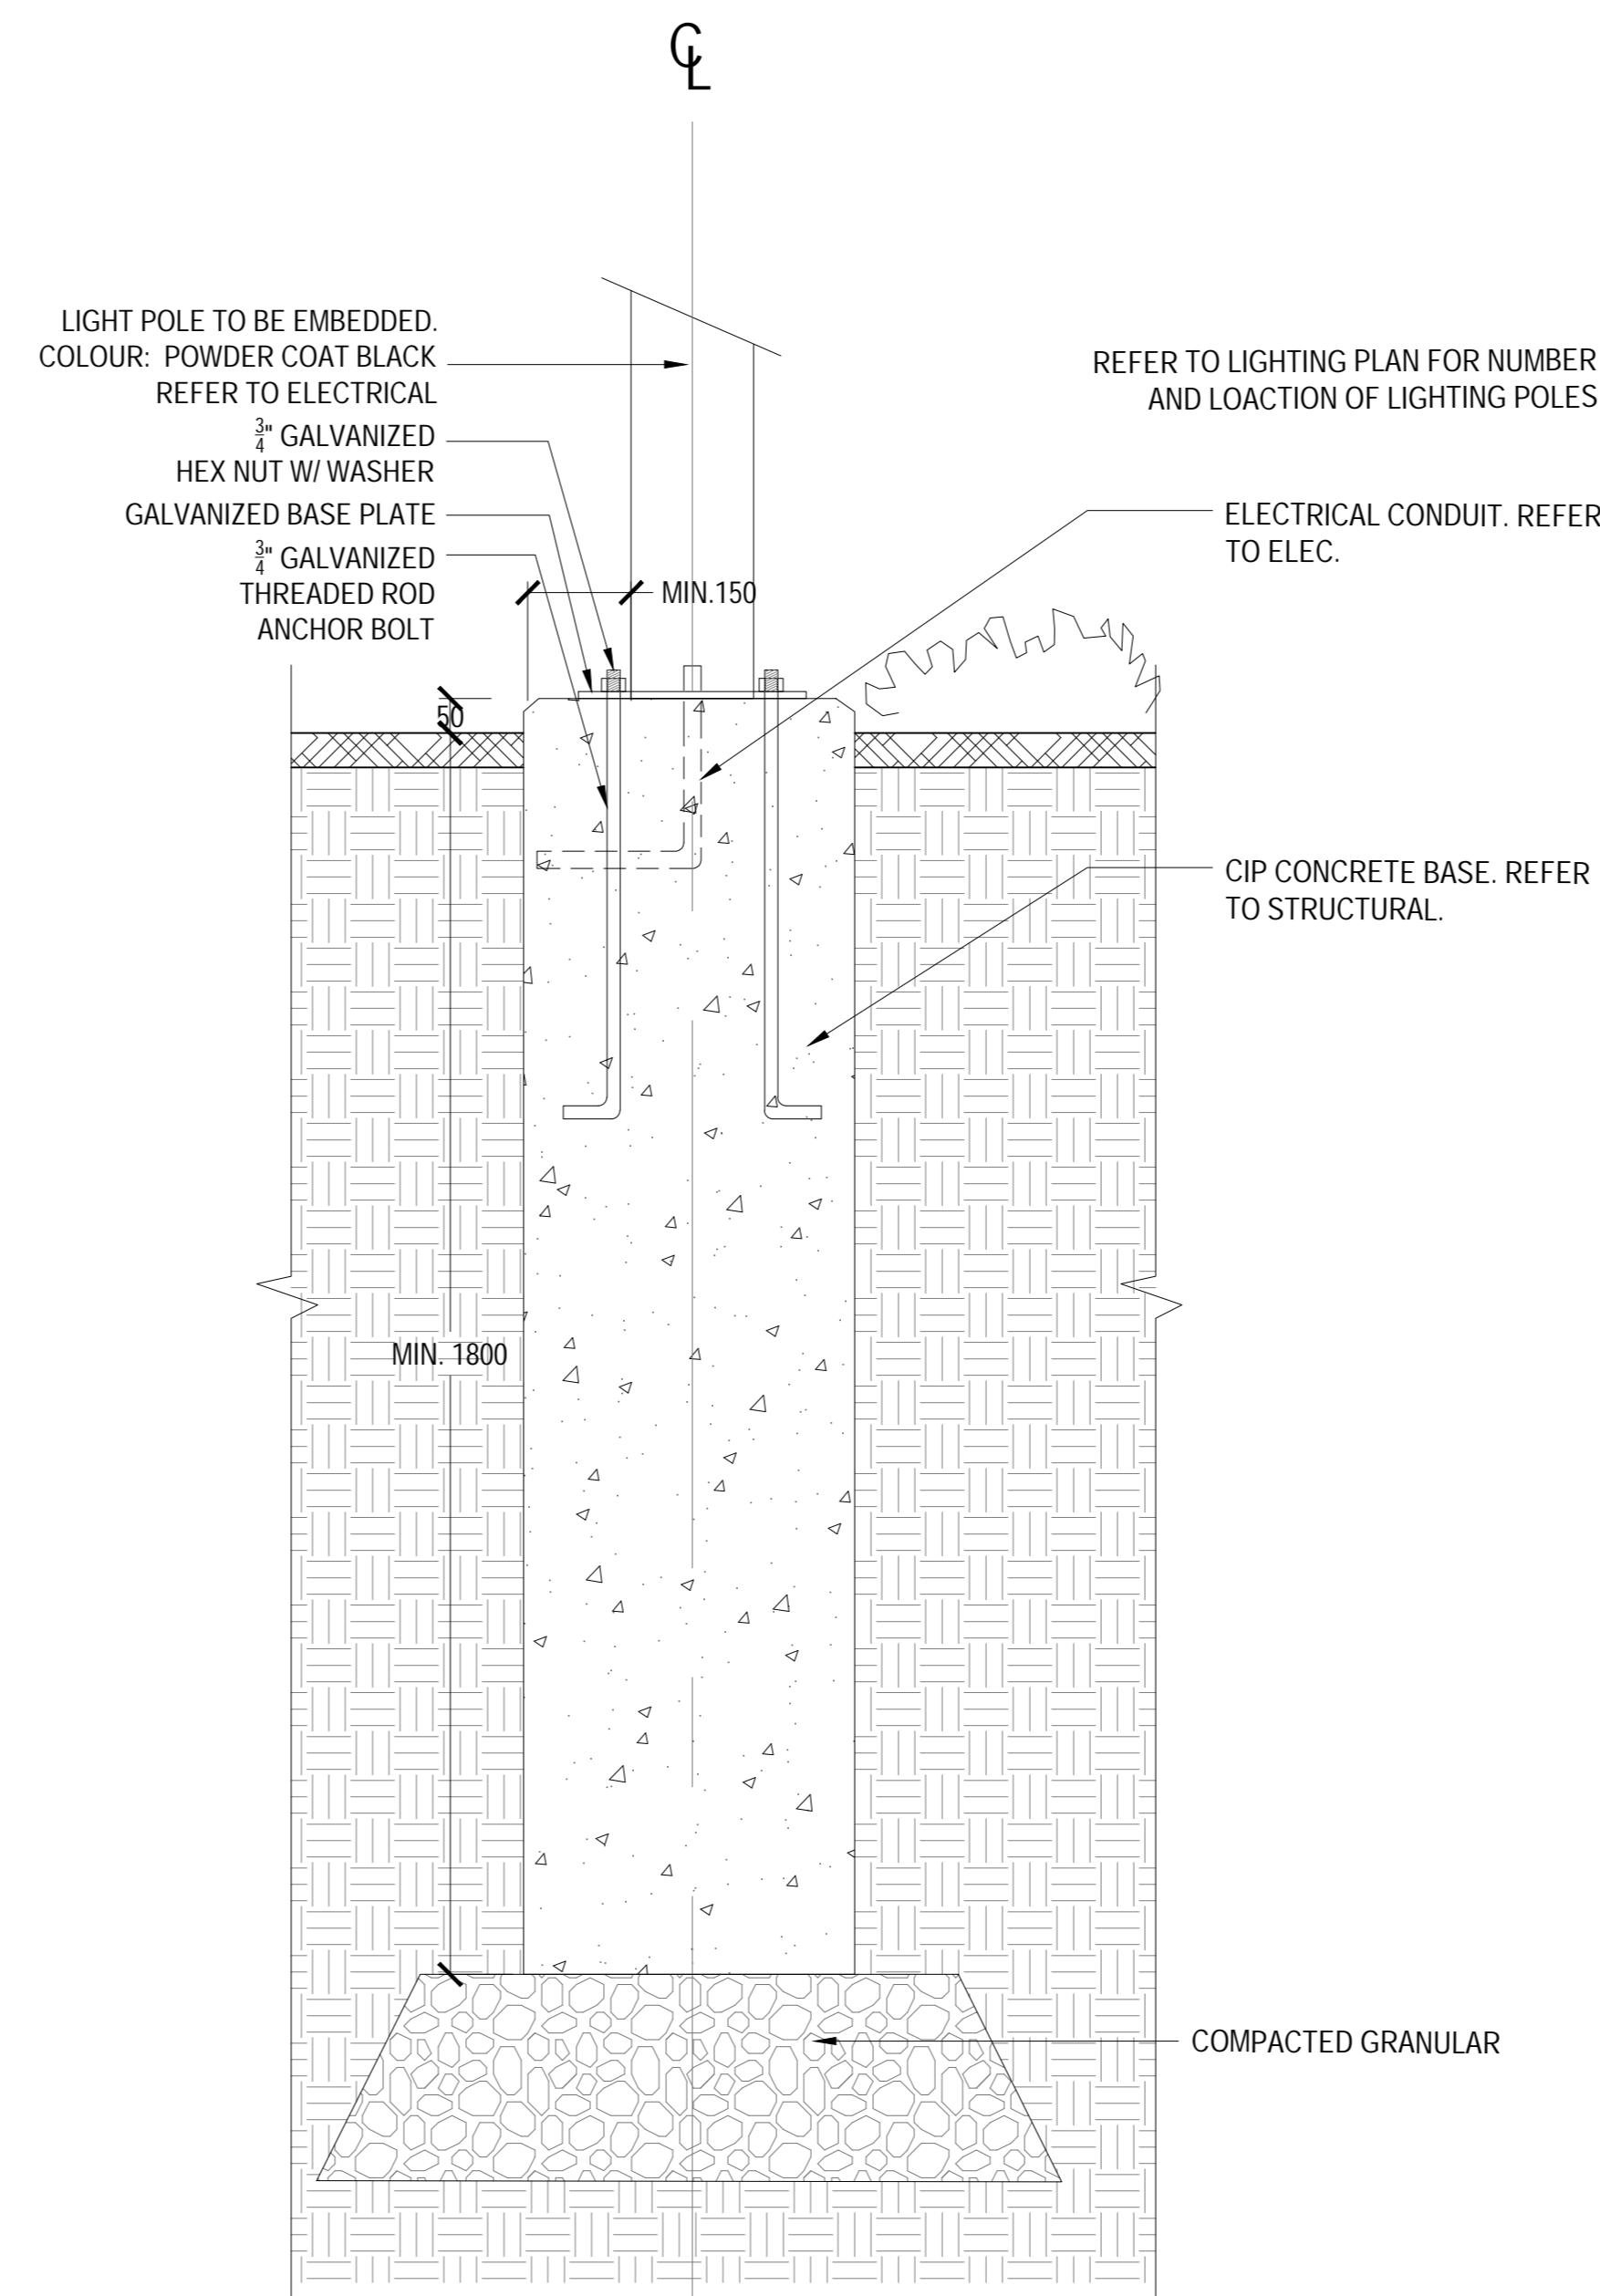


SECTION

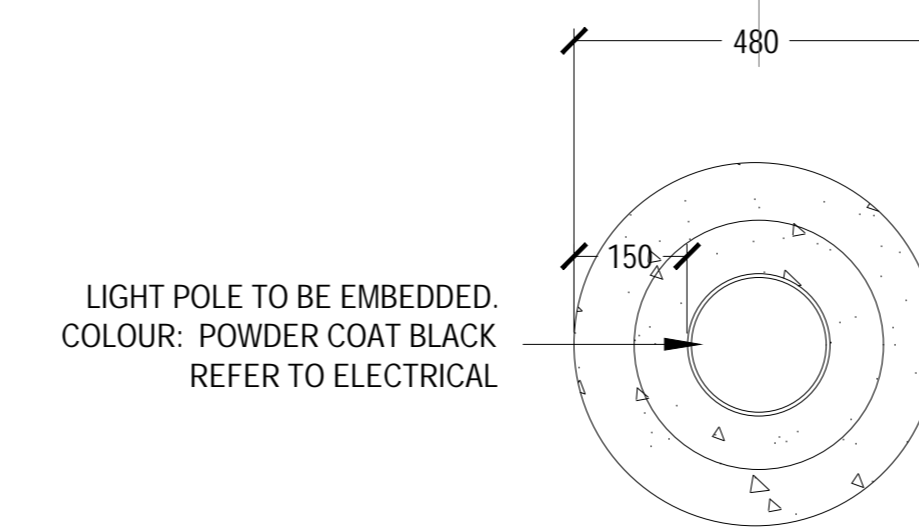


PLAN

03 LIGHTING POLE BASE

SCALE: 1:10

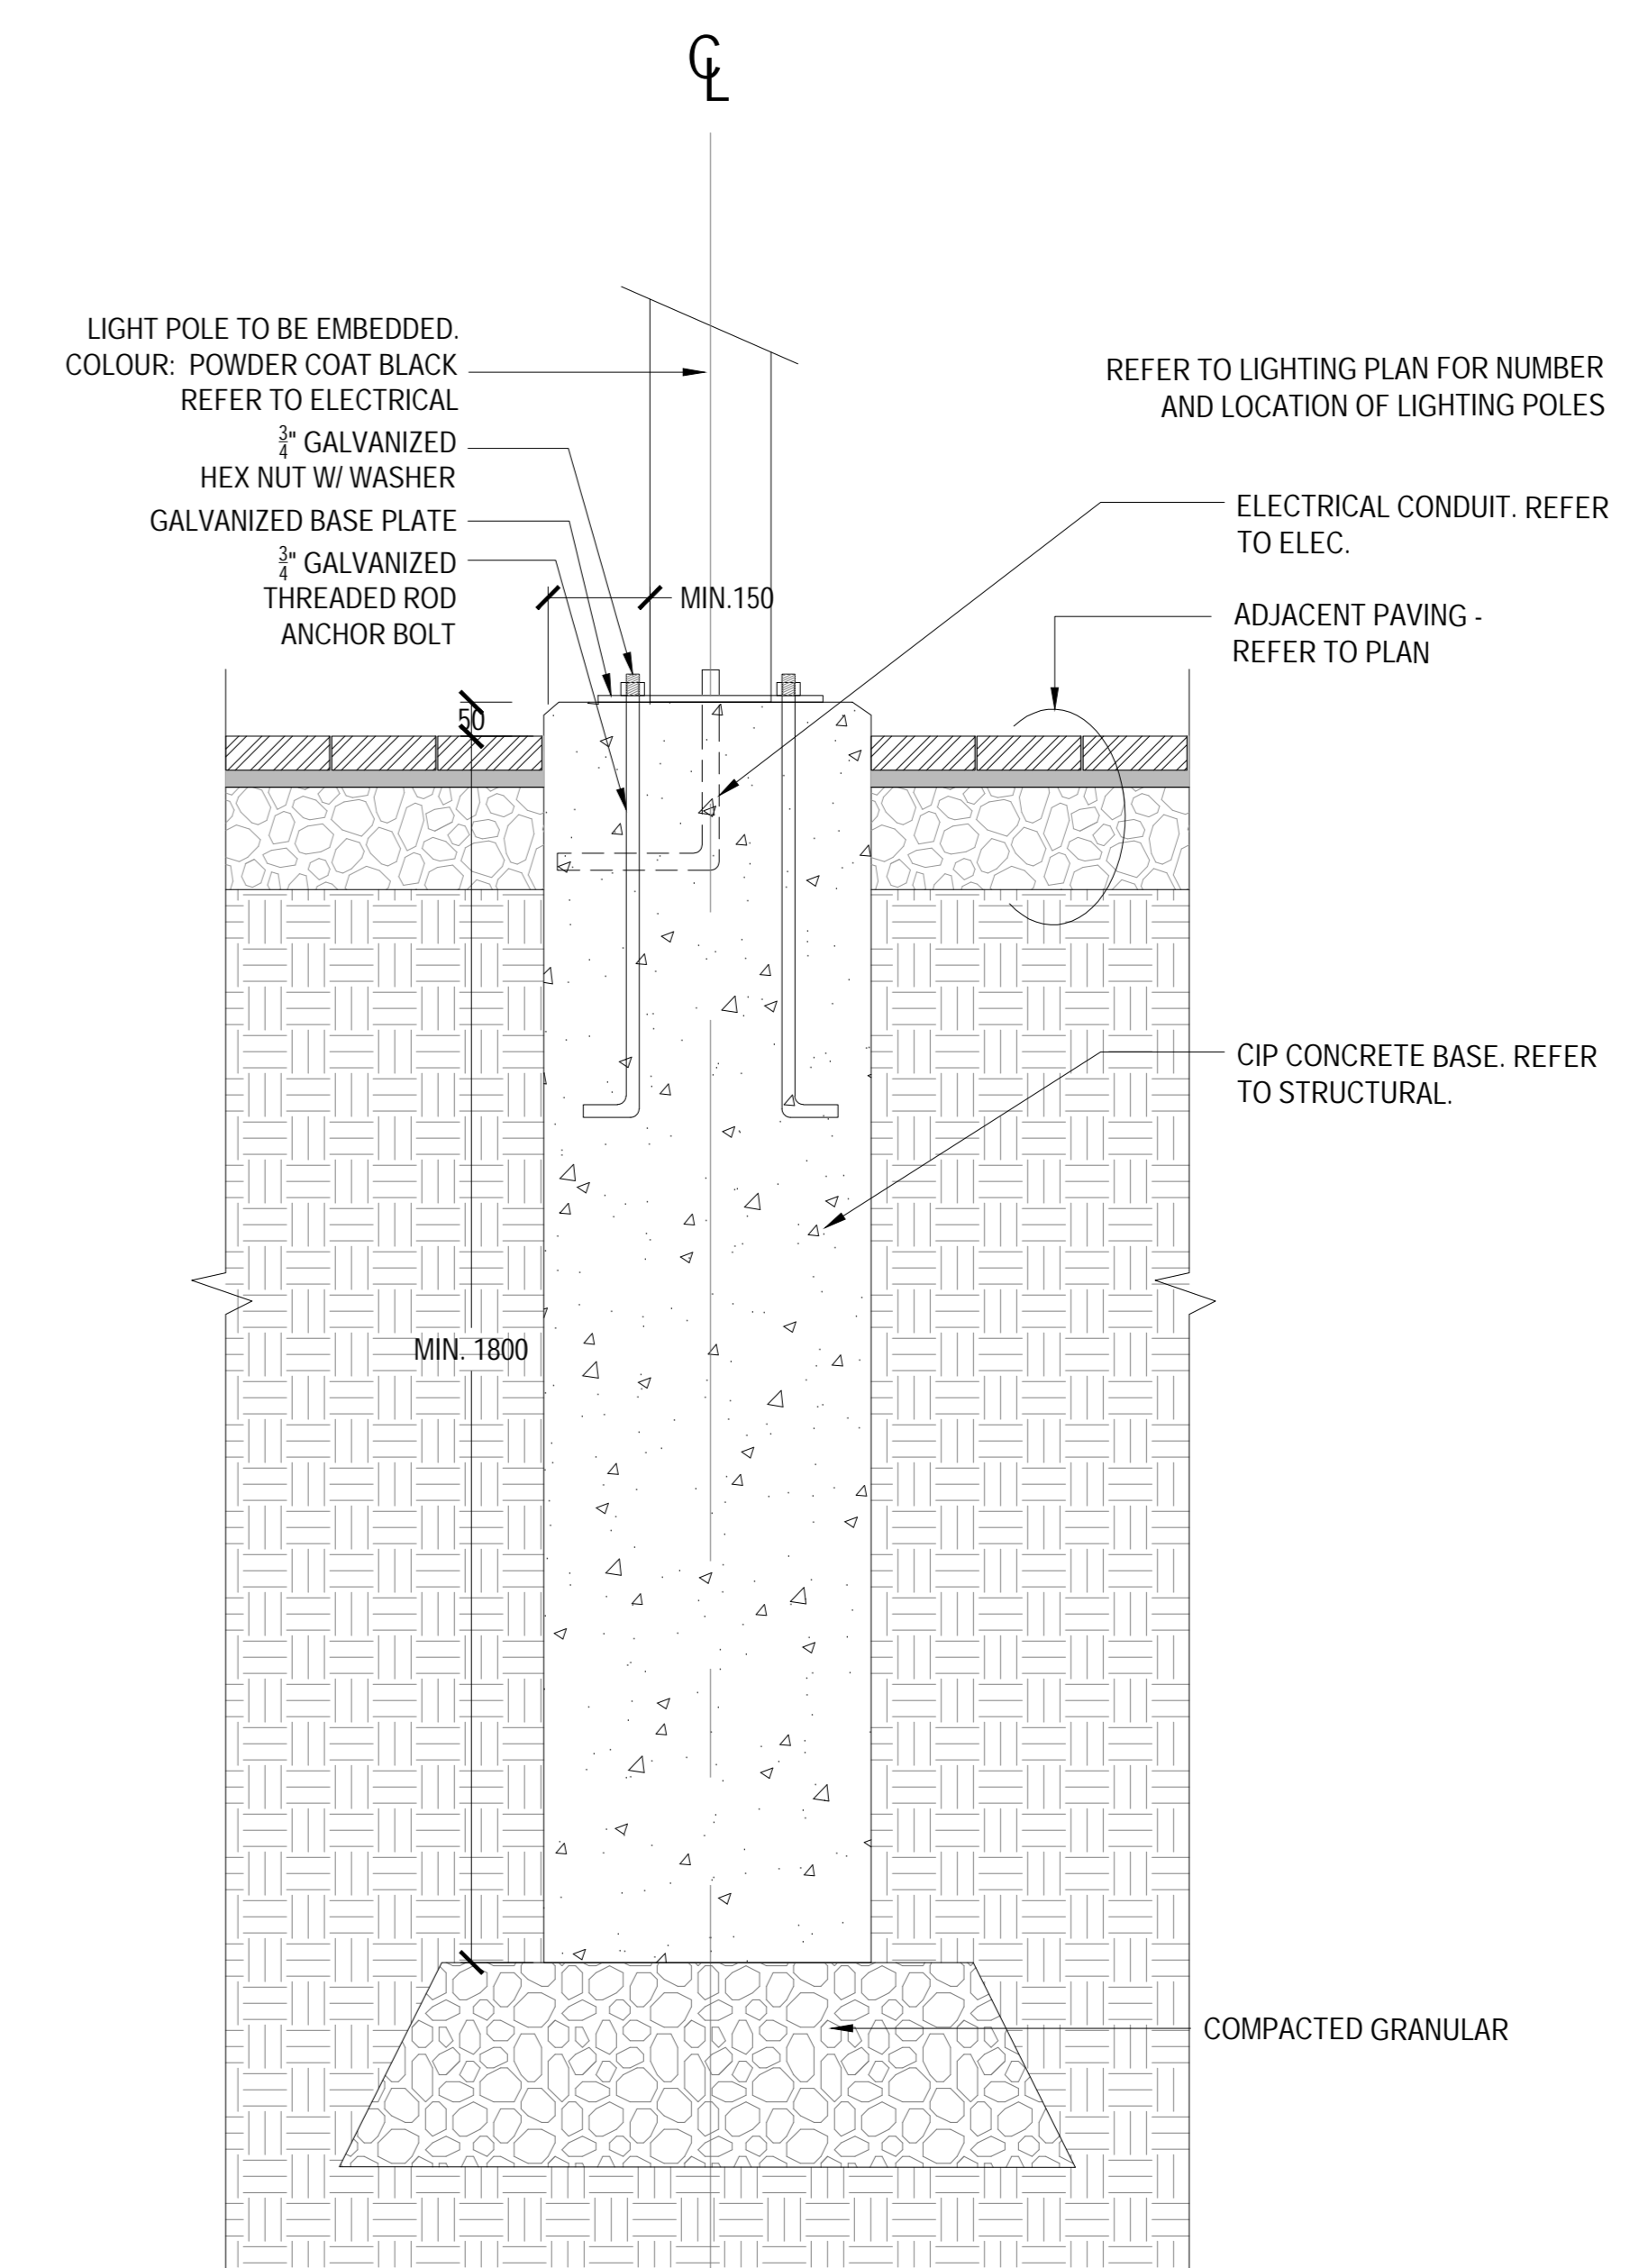


SECTION

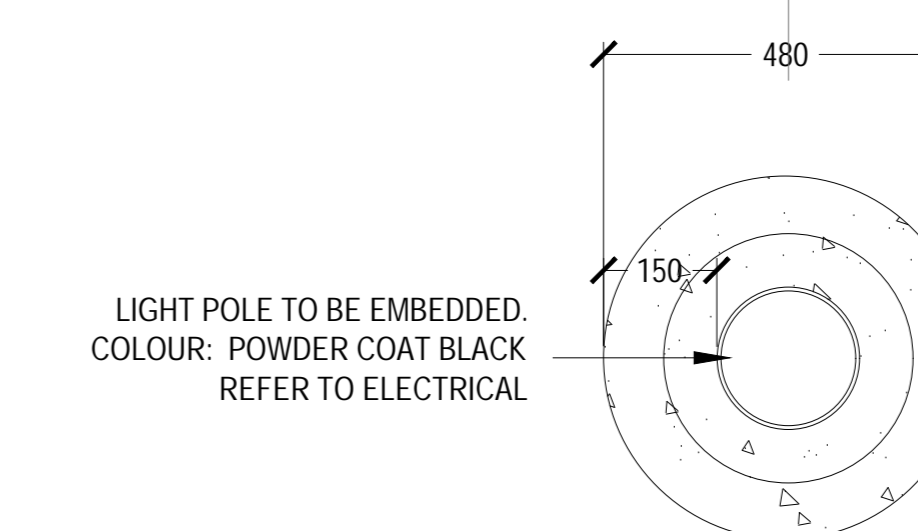

PLAN

IN PAVING

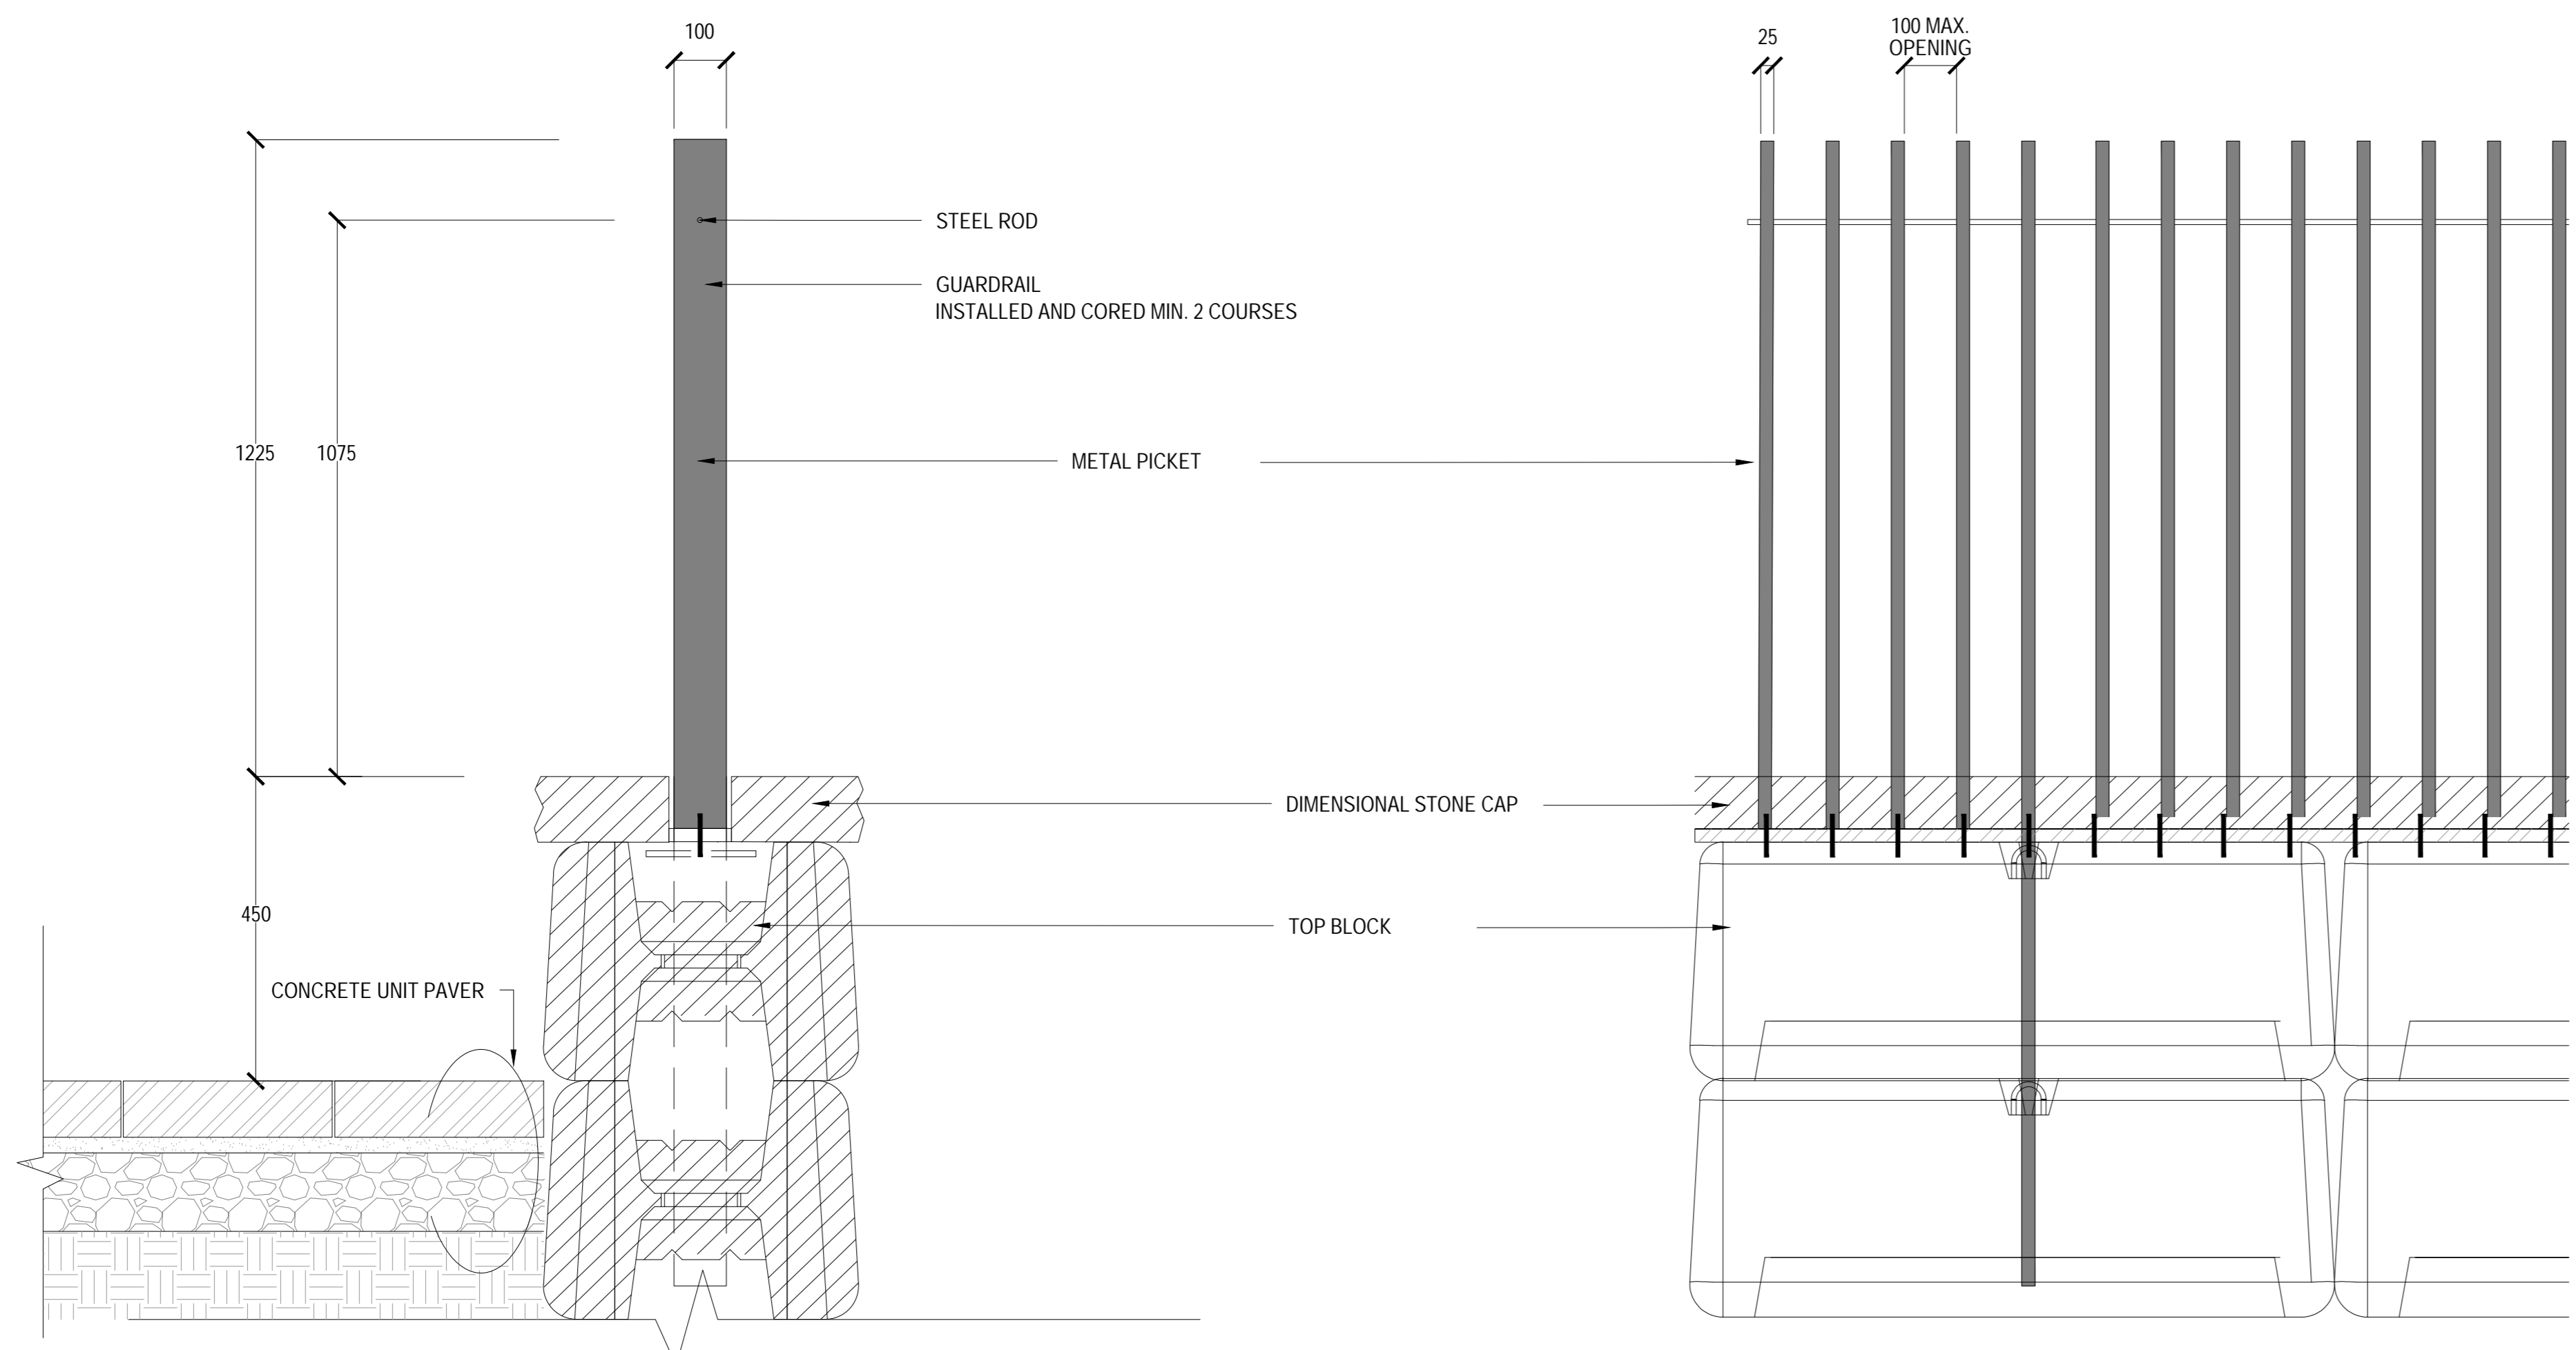

02 GUARDRAIL AT NORTH RETAINING WALL

SCALE: 1:10


*Andrew McCreight*  
**ANDREW MCCREIGHT**  
MANAGER (A), DEVELOPMENT REVIEW CENTRAL  
PLANNING, REAL ESTATE & ECONOMIC DEVELOPMENT  
DEPARTMENT, CITY OF OTTAWA

**APPROVED**  
By Andrew McCreight at 2:08 pm, Dec 14, 2023




CONSULTANTS


- civil  
TMIG  
8800 Dufferin St., Suite 200, Vaughan, ON L4R 0C5
- structural  
RJC Engineers  
1545 Carlin Ave., Suite 304, Ottawa, ON K1Z 8P9
- Smith+Anderson  
1600 Carling Ave., Suite 530, Ottawa, ON K1Z 1G3
- landscape  
PFS Studio  
1777 W 3rd Ave., Vancouver, BC V6J 1K1
- consultant  
Two Row Architect  
1804 6th Line, Oshawa, ON N6A 1M0
- contractor  
Eli-Dan  
2480 Quorumview Dr., Ottawa, ON K2B 8J9

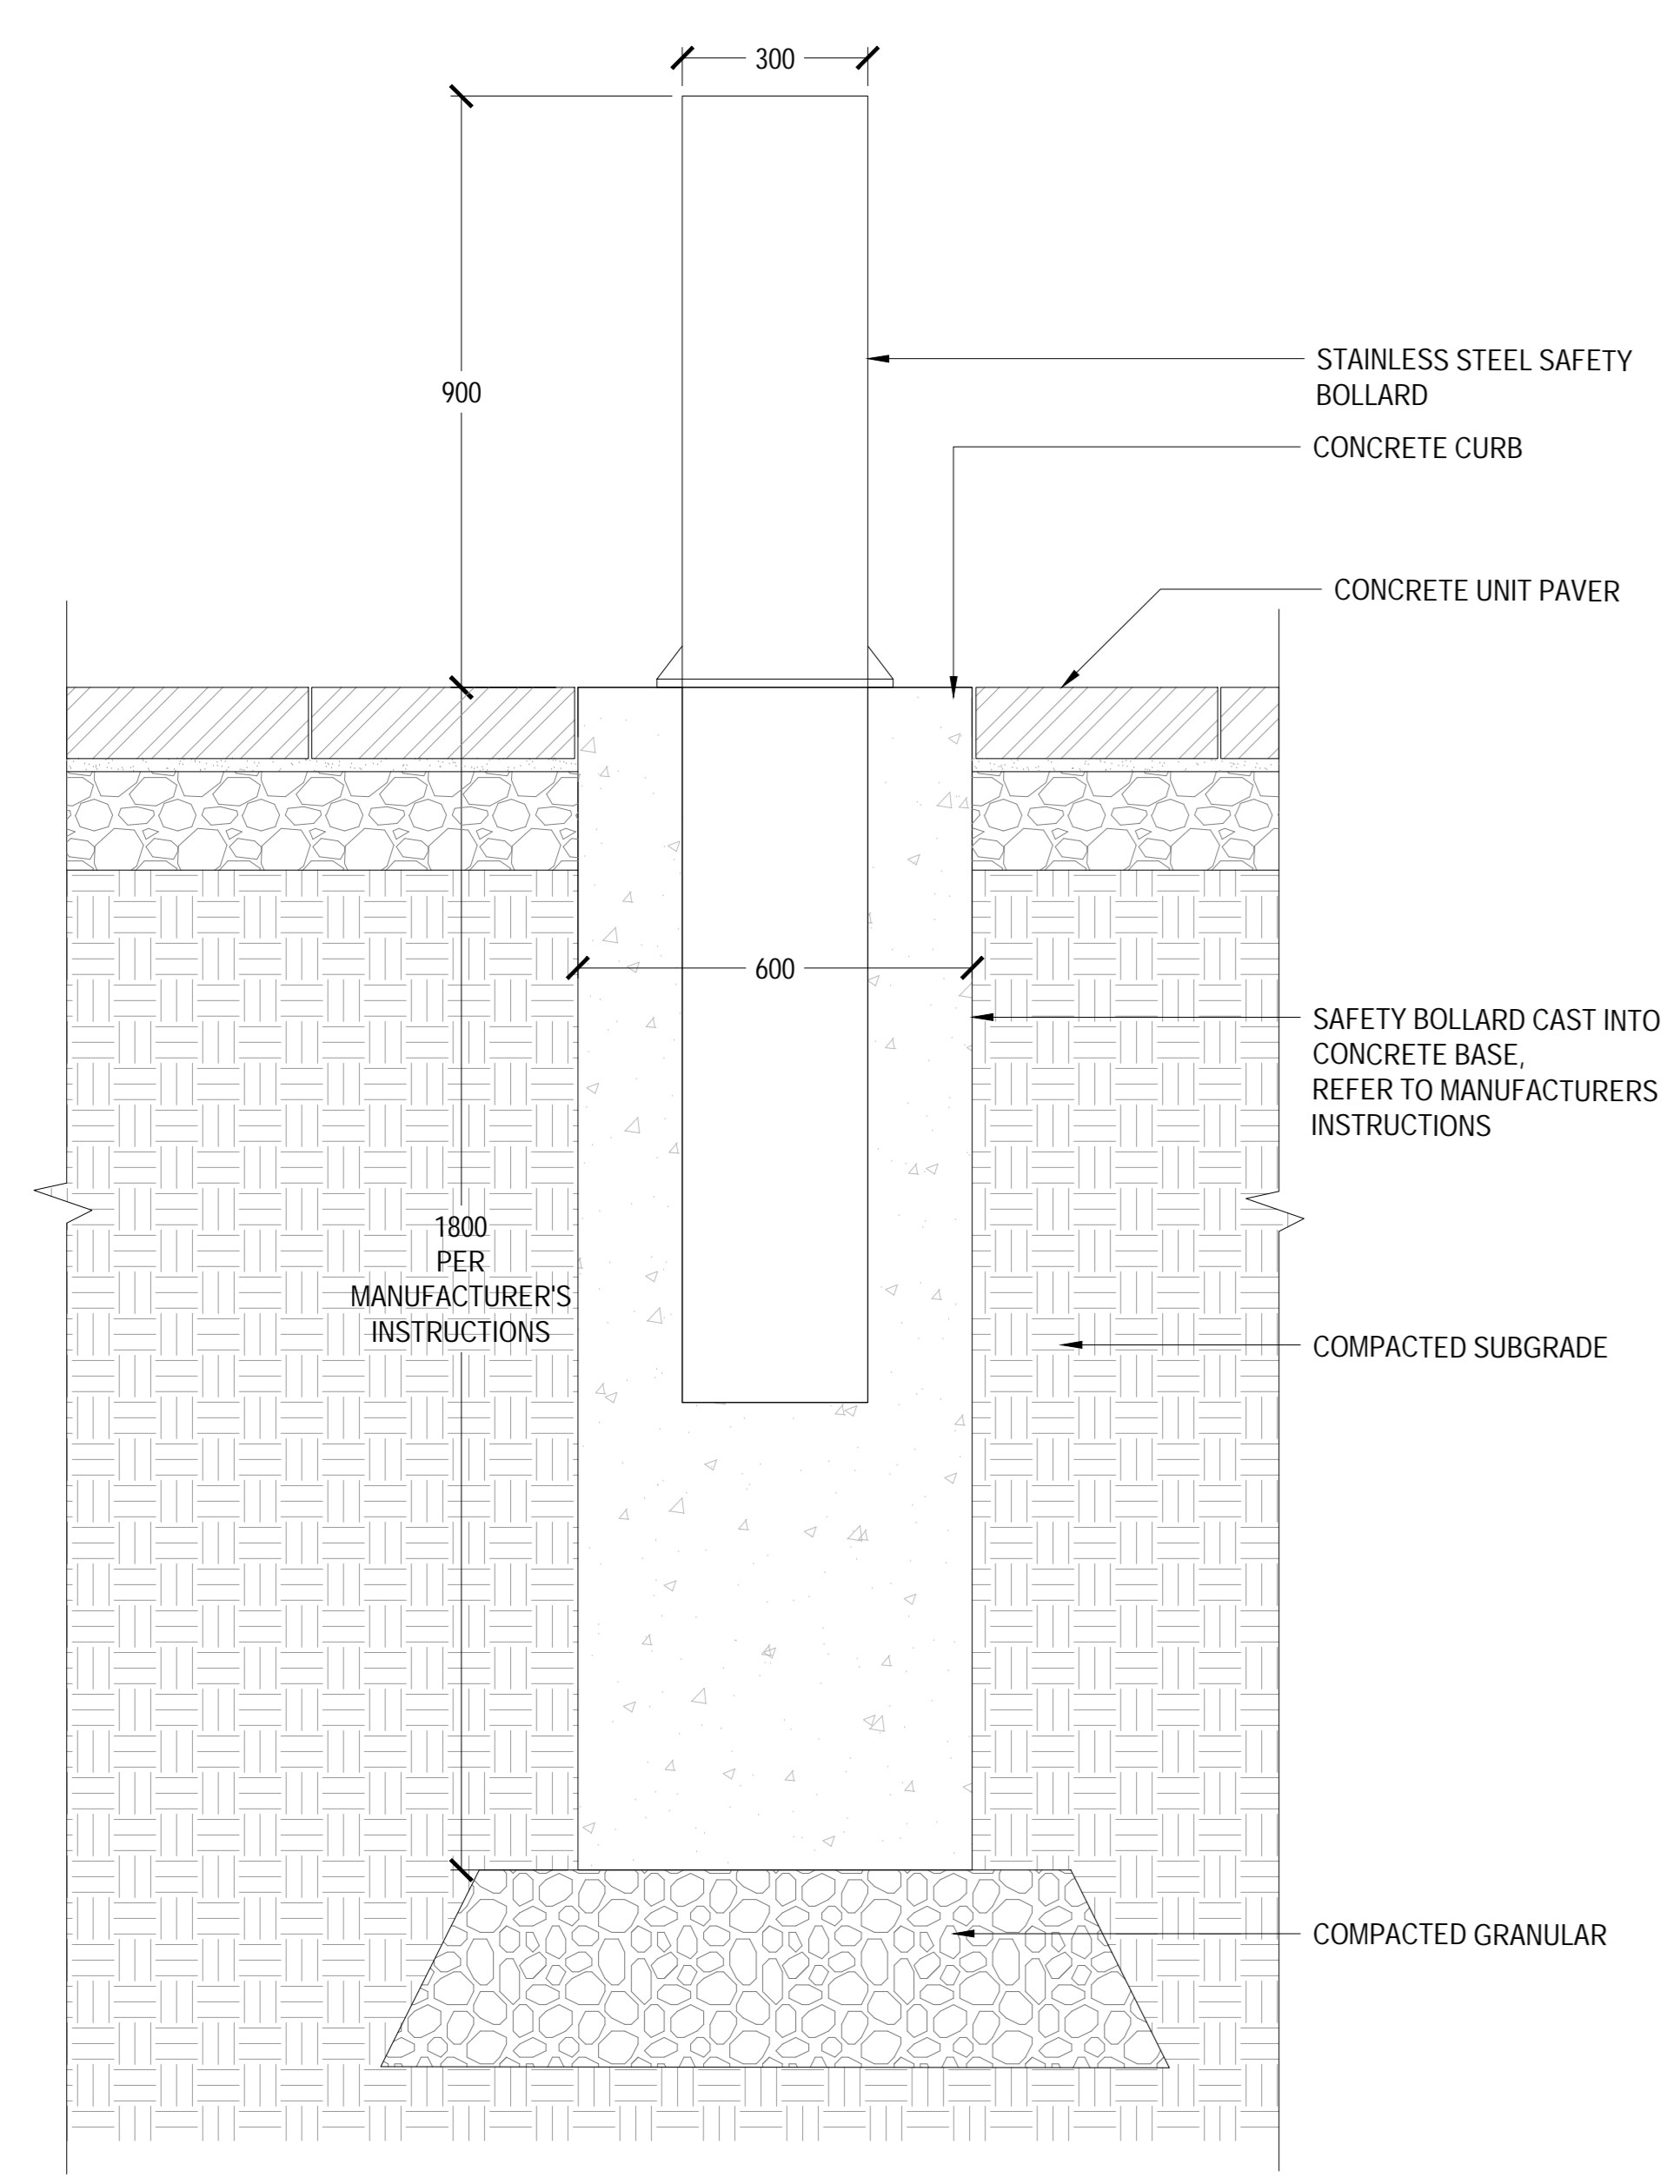

FIXED BOLLARD ON CURB

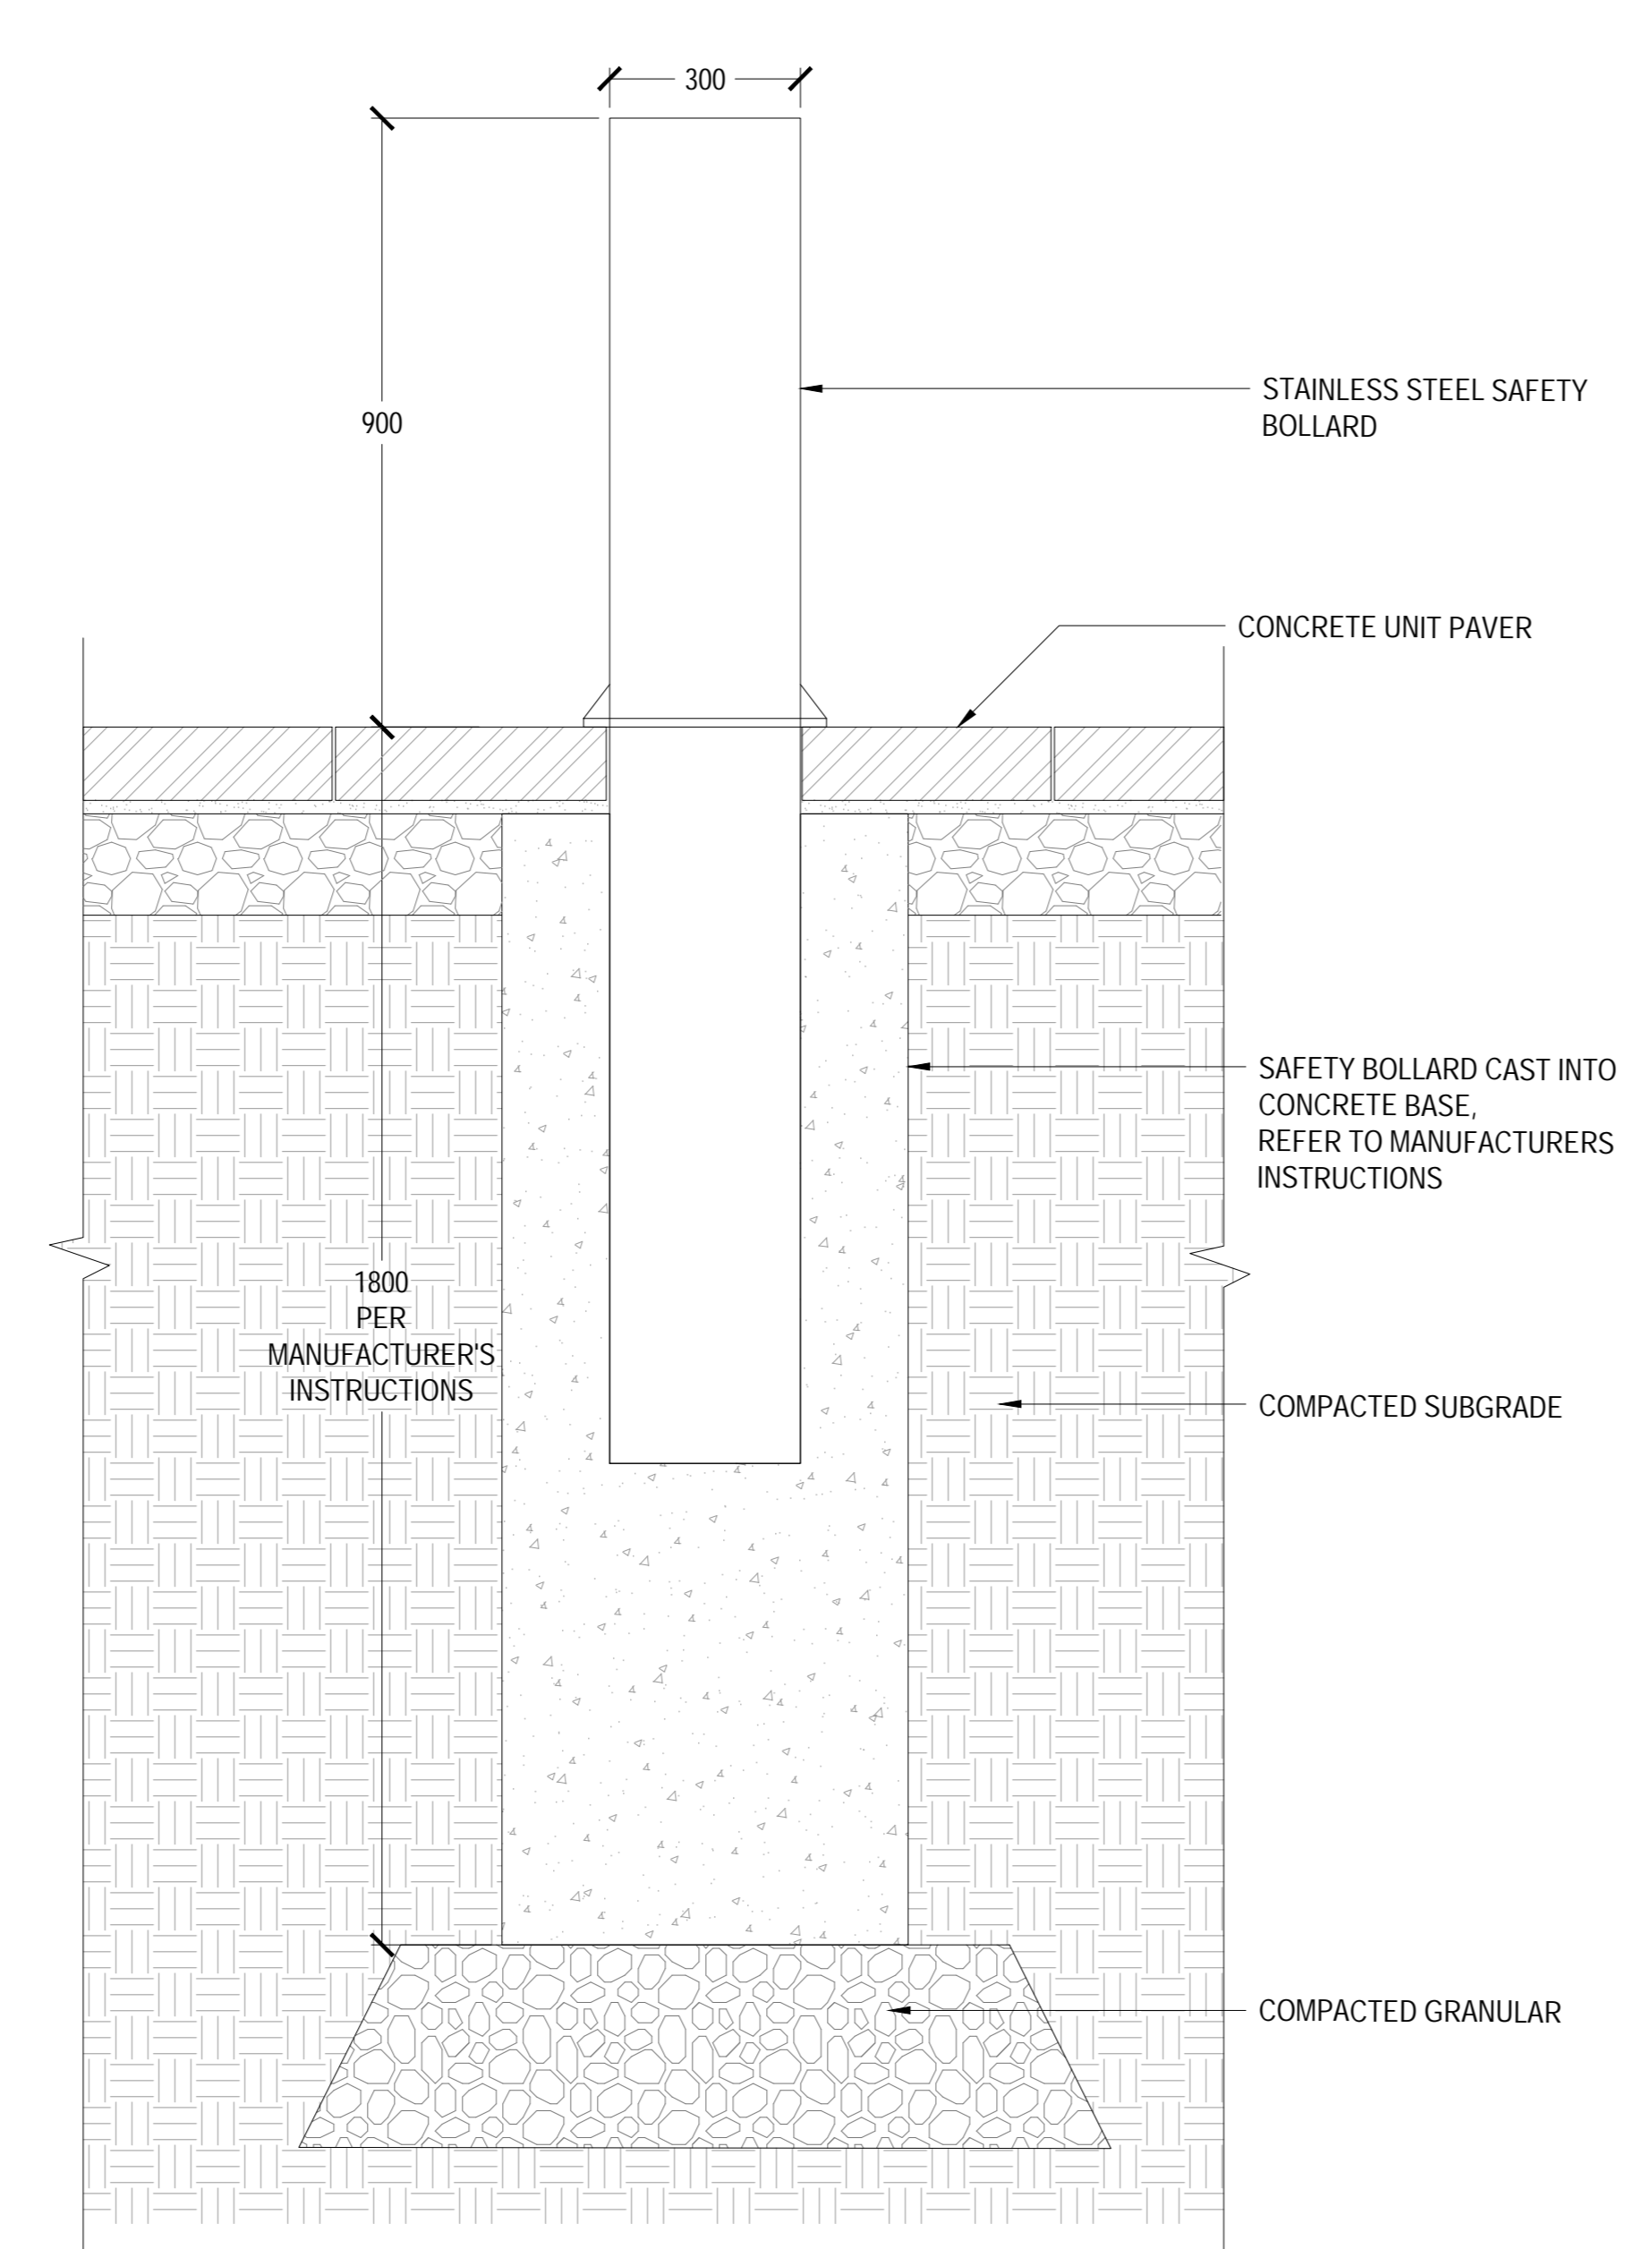

FIXED BOLLARD ON PAVING

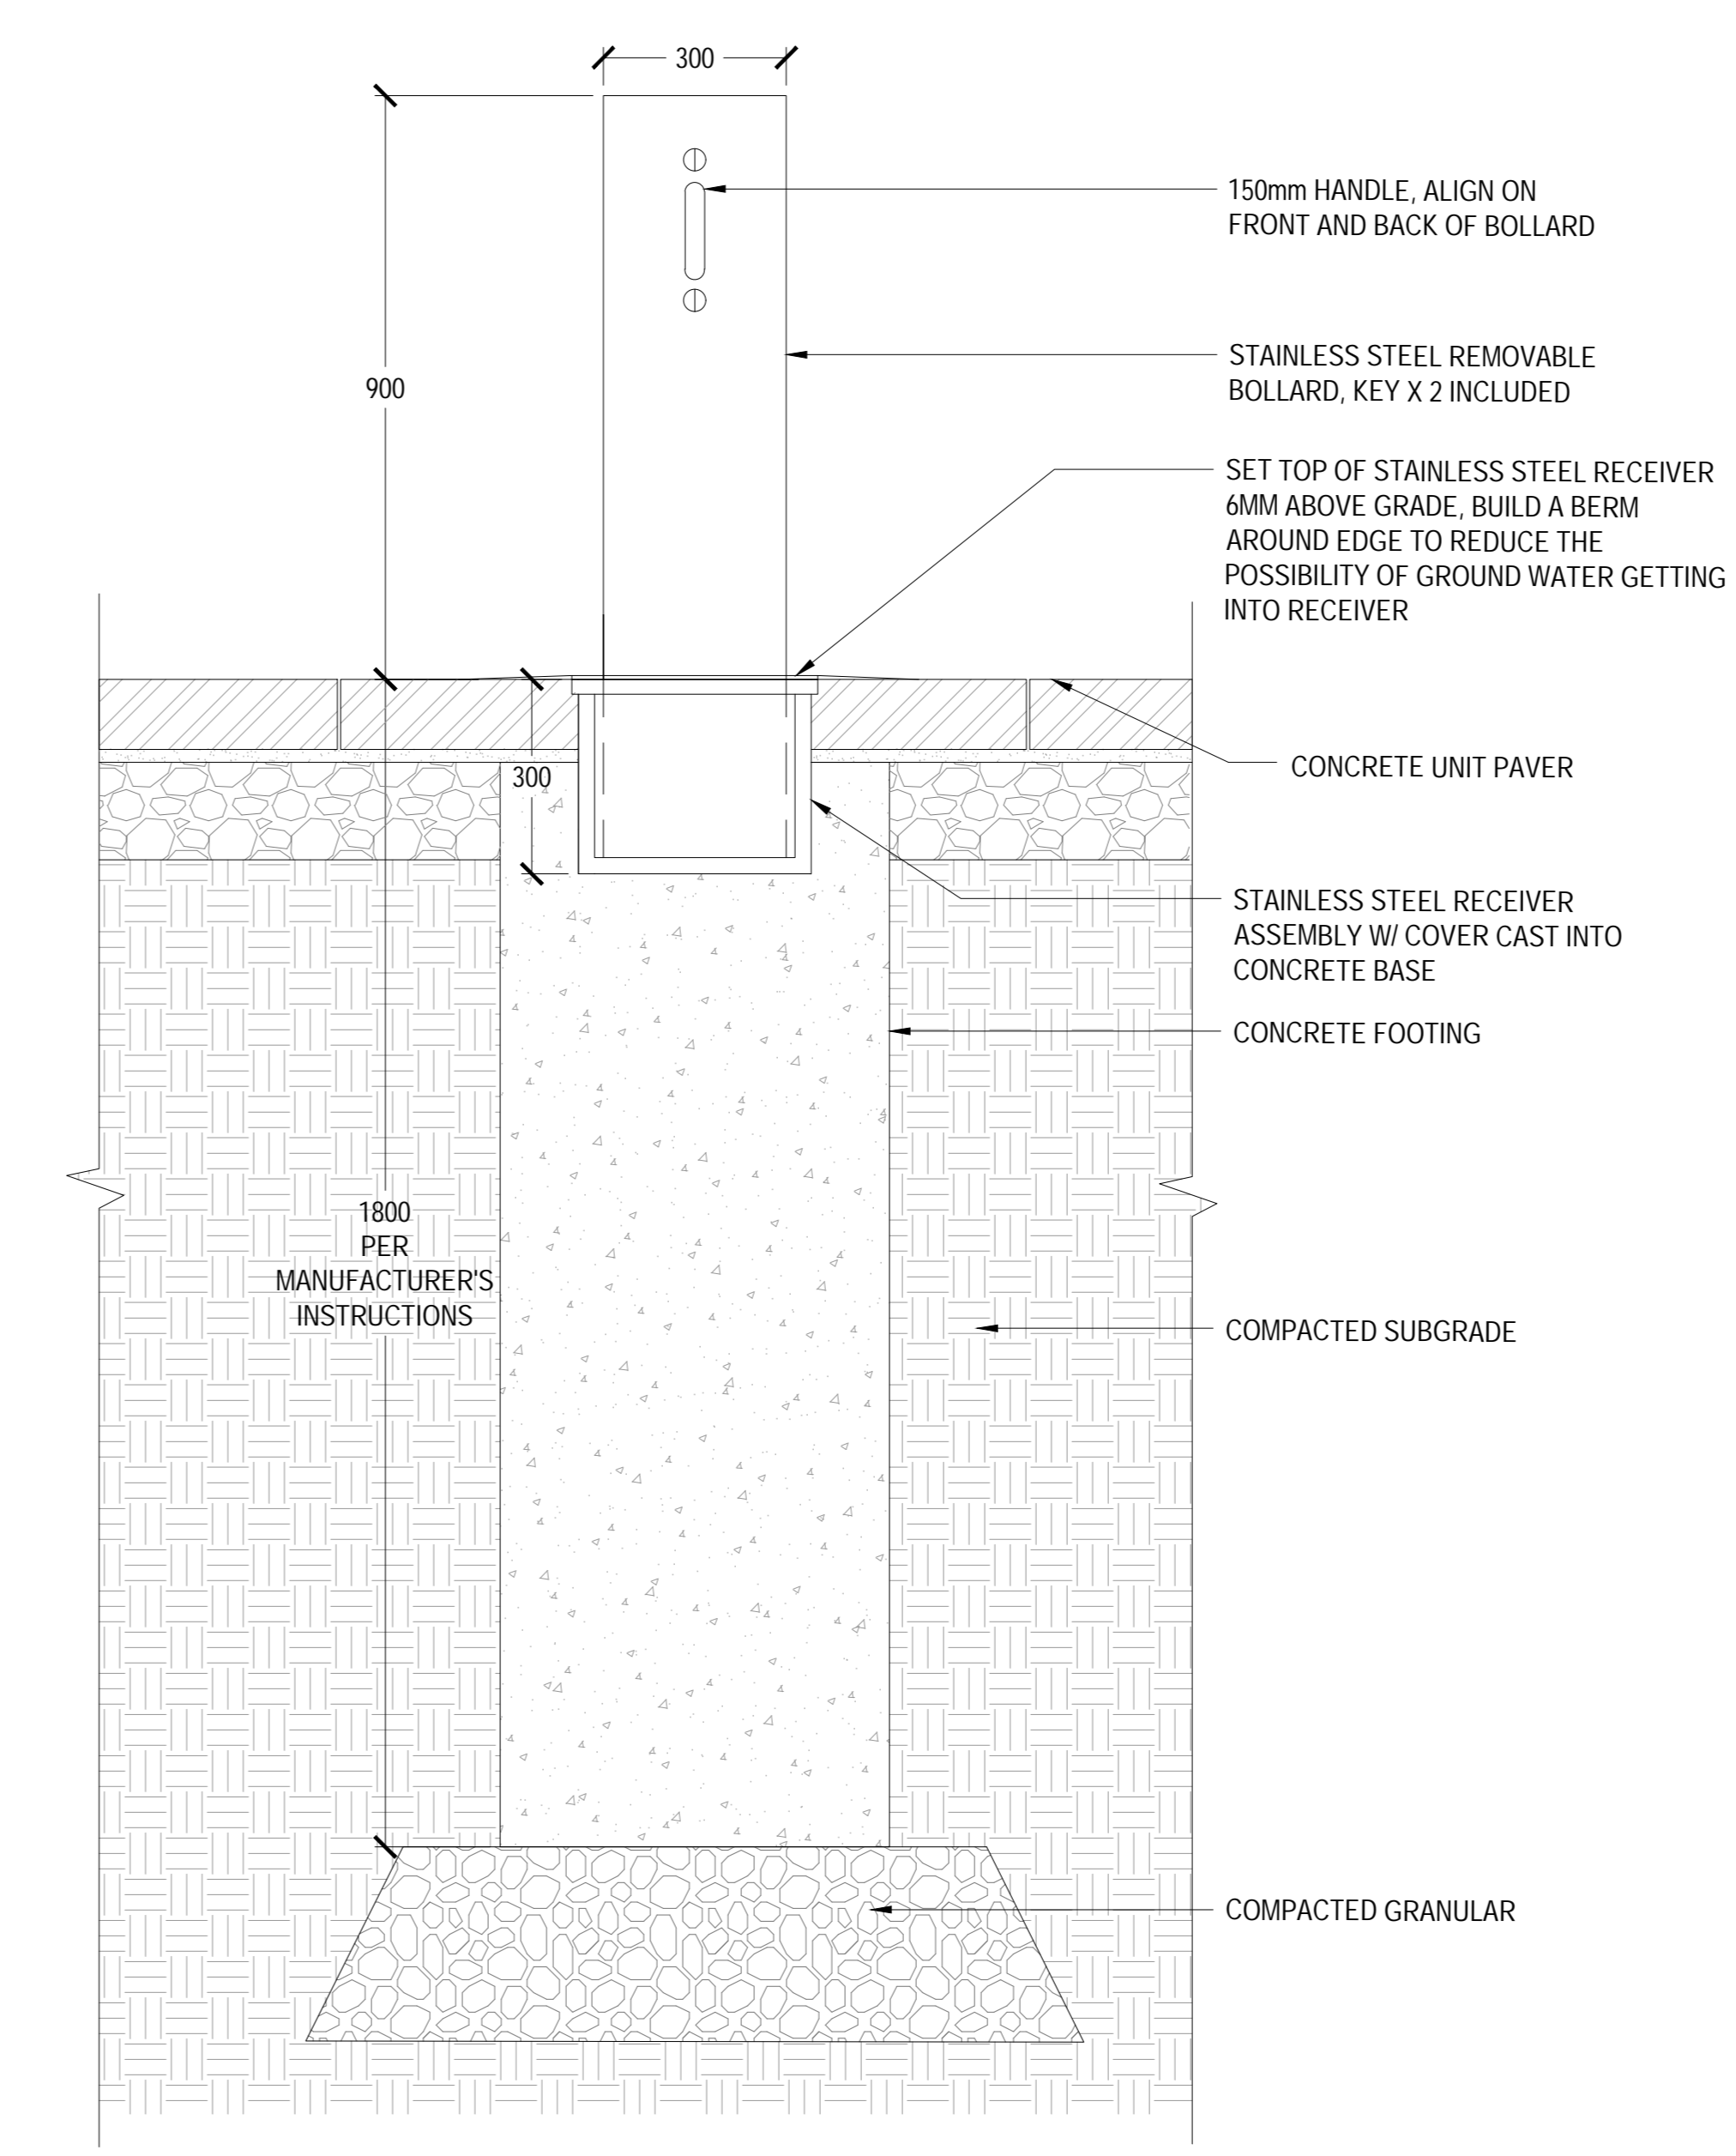

REMOVABLE BOLLARD ON PAVING

01 BOLLARD  
SCALE: 1:10



PROJECT

LEBRETON LIBRARY  
PARCEL  
665 Albert St  
Ottawa, ON  
Canada



DREAM  
30 Adelaide St. E., Suite 301,  
Toronto, ON M5C 3H1  
KEYPLAN

*Andrew McCreight*  
ANDREW MCCREIGHT  
MANAGER (A), DEVELOPMENT REVIEW CENTRAL  
PLANNING, REAL ESTATE & ECONOMIC DEVELOPMENT  
DEPARTMENT, CITY OF OTTAWA

**APPROVED**  
By Andrew McCreight at 2:08 pm, Dec 14, 2023

ISSUED FOR SITE PLAN CONTROL - NOT FOR CONSTRUCTION 2023-03-24

ISSUE CHART

NO.	REVISION	DATE
1	ISSUED FOR SITE PLAN CONTROL	2023-03-24
2	REVISION FOR PUBLIC WORKS	2023-04-01
3	REVISION FOR PUBLIC WORKS	2023-04-01
4	REVISION FOR PUBLIC WORKS	2023-04-01
5	REVISION FOR PUBLIC WORKS	2023-04-01

Job Number

TITLE

LANDSCAPE DETAILS  
SITE FURNISHING 2

SHEET NUMBER

L09-61