

CONSULTANTS

- civil
TMIG
8800 Dufferin St., Suite 200, Vaughan, ON L4R 0C5
STRUCTURAL
RJC Engineers
1545 Carlin Ave., Suite 304, Ottawa, ON K1Z 8P9
MEP
Smith+Andersen
1800 Carling Ave., Suite 530, Ottawa, ON K1Z 1G3
LANDSCAPE
PFS Studio
1777 W 3rd Ave., Vancouver, BC V6J 1K1
- CONSULTANT
Two Row Architect
1804 6th Line, Oshawa, ON N6A 1M0
- CONTRACTOR
Eli&Dan
2880 Queensview Dr., Ottawa, ON K2B 6J9



PROJECT

LEBRETON LIBRARY
PARCEL
665 Albert St
Ottawa, ON
Canada



DREAM
30 Adelaide St. E., Suite 301,
Toronto, ON M5C 3H1
KEYPLAN

ISSUED FOR SITE PLAN CONTROL - NOT FOR CONSTRUCTION 2023-03-24

ISSUE CHART


NO.	REVISION	DATE
1	ISSUED FOR SITE PLAN CONTROL	2023-03-24
2	REVISION FOR PUBLIC REVIEW	2023-04-15
3	REVISION FOR PUBLIC SUBMISSION	2023-05-10
4	REVISION FOR CITY REVIEW	2023-06-01
	DATE	

Job Number: _____ TITLE: _____

SECTION
KEY PLAN


SHEET NUMBER

L08-10

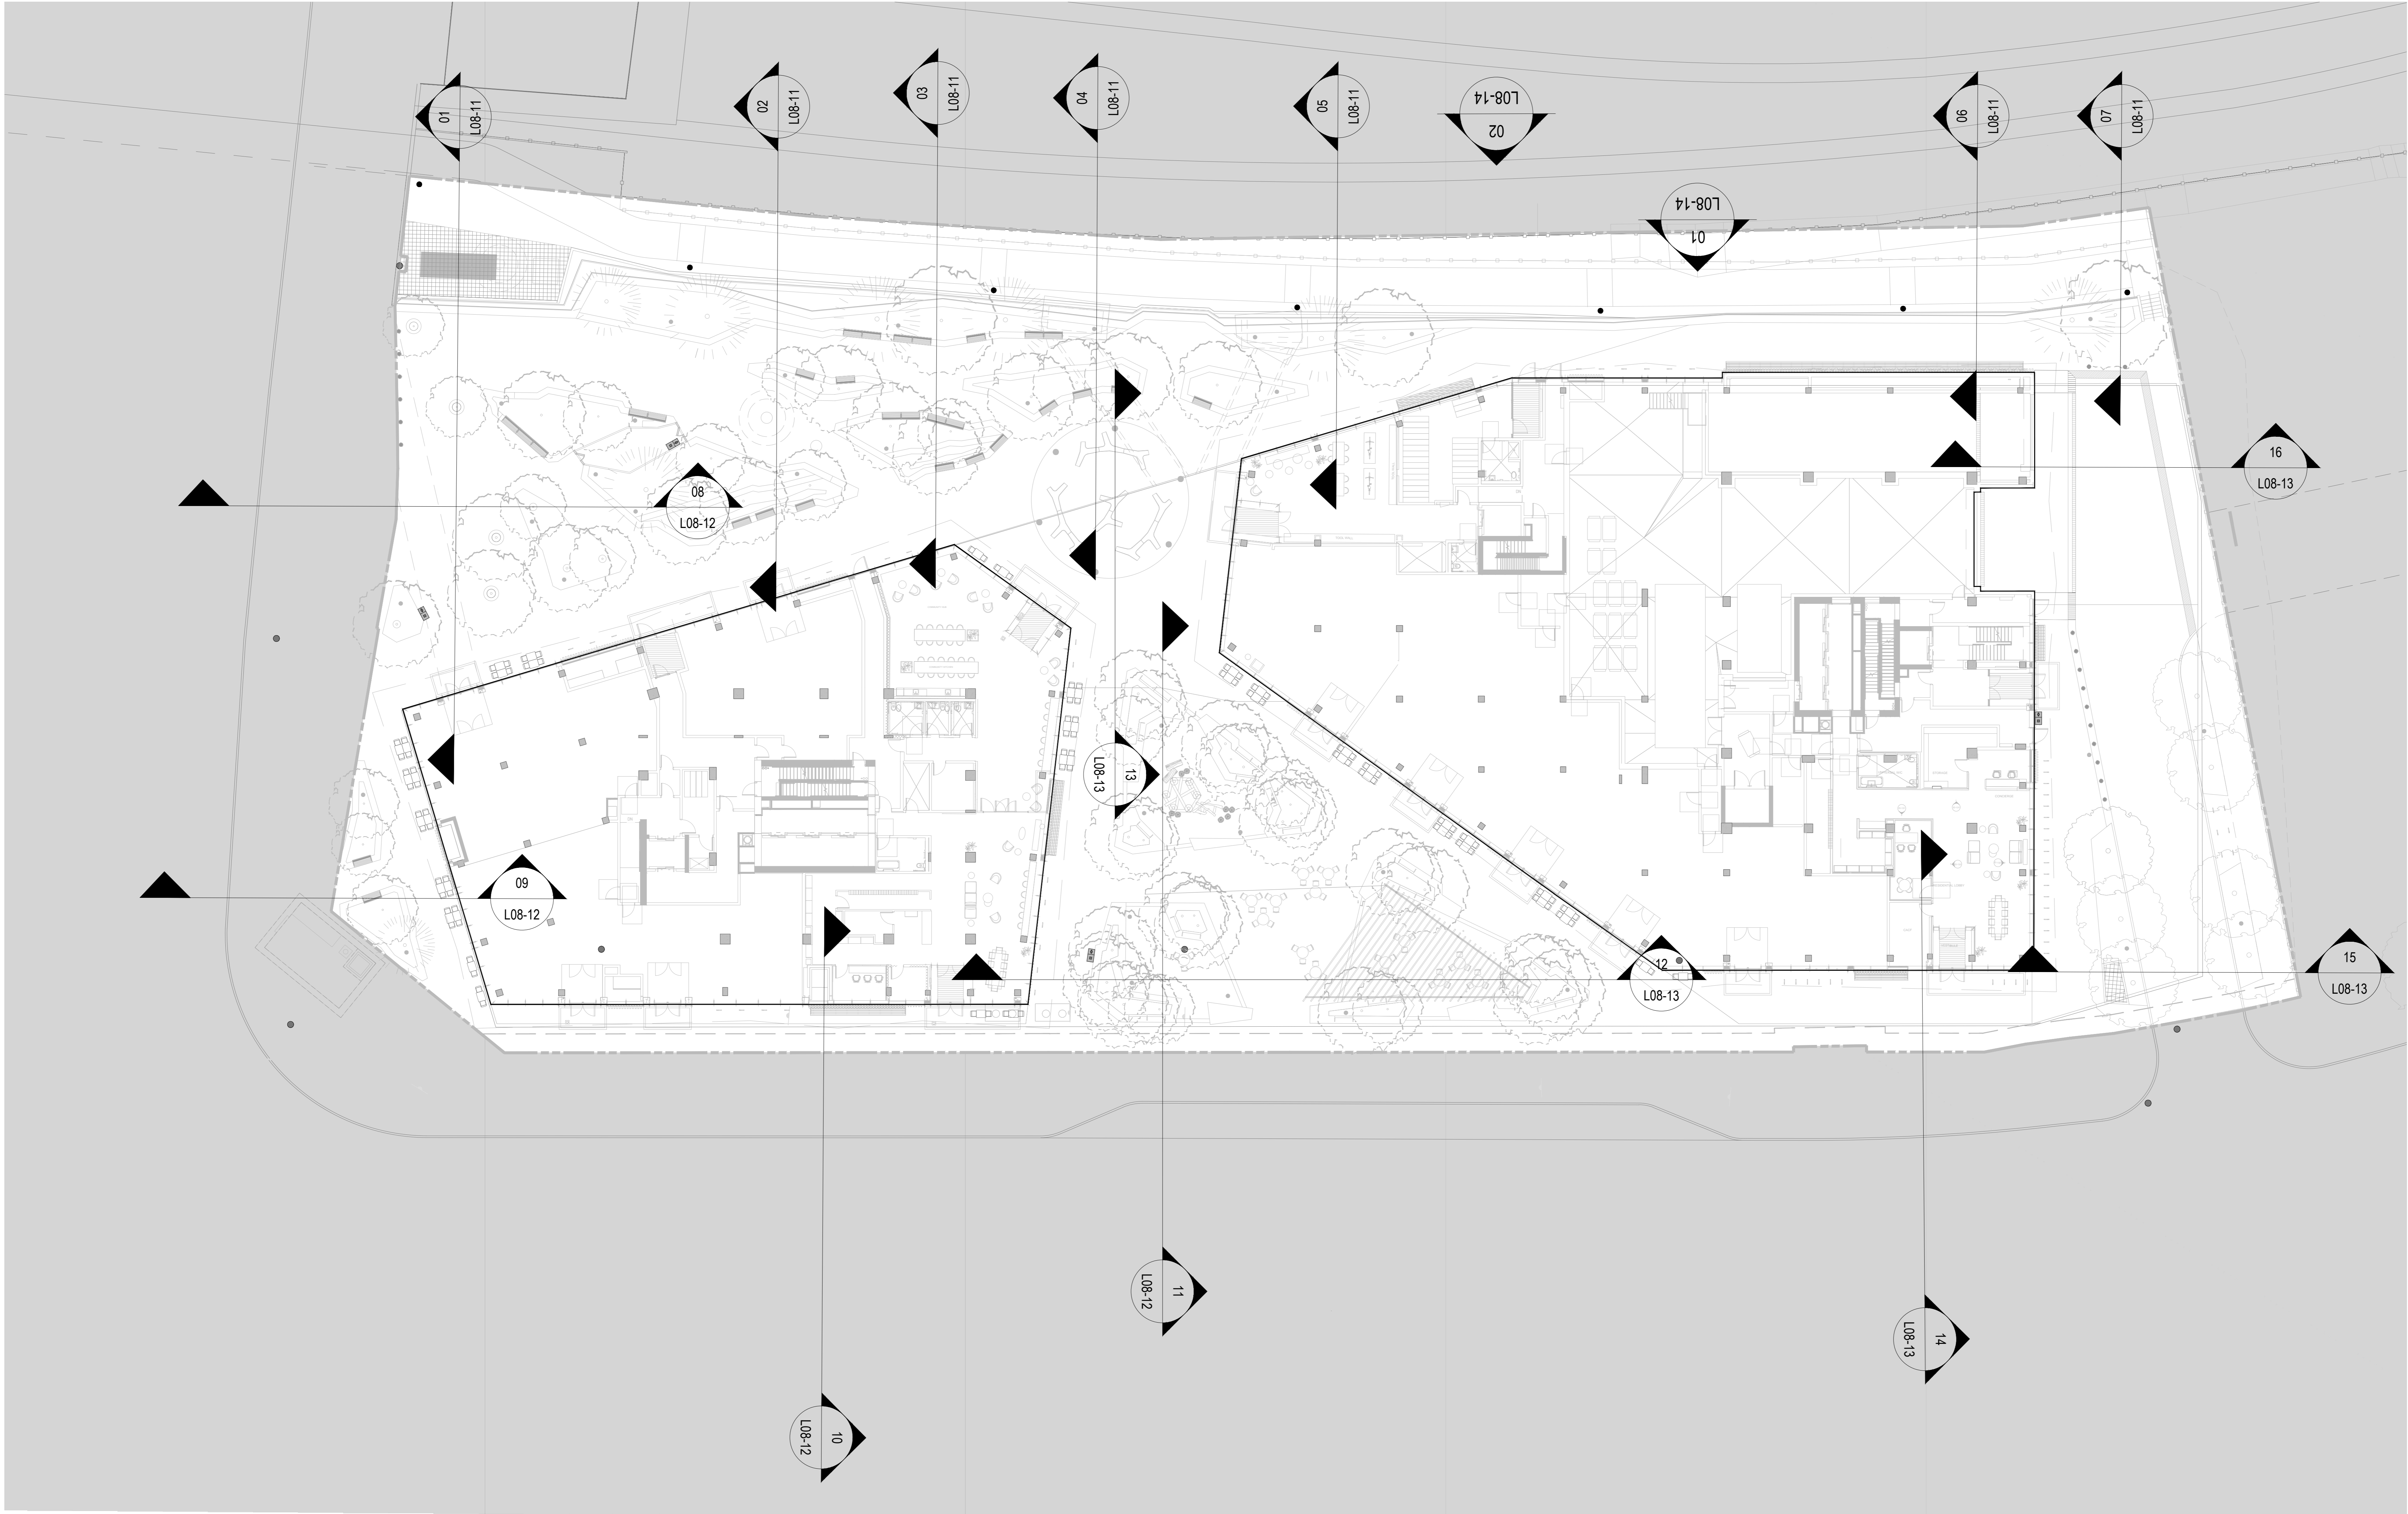

Andrew McCreight
ANDREW MCCREIGHT
MANAGER (A), DEVELOPMENT REVIEW CENTRAL
PLANNING, REAL ESTATE & ECONOMIC DEVELOPMENT
DEPARTMENT, CITY OF OTTAWA








APPROVED
By Andrew McCreight at 2:08 pm, Dec 14, 2023

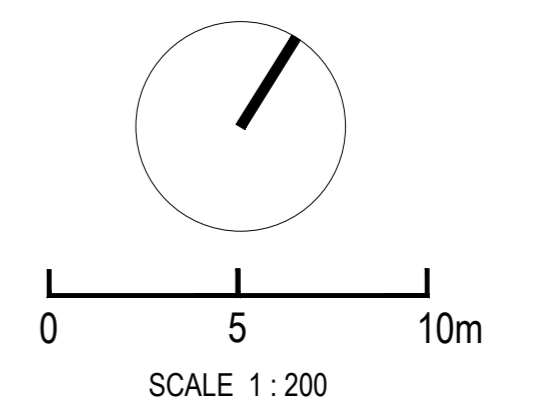

CONSULTANTS

- civil
TMIG
8800 Dufferin St., Suite 200, Vaughan, ON L4K 0C5
- structural
RJC Engineers
1545 Carlin Ave., Suite 304, Ottawa, ON K1Z 8P9
- landscape
Smith+Andersen
1600 Carling Ave., Suite 530, Ottawa, ON K1Z 1G3
- landscape
PFS Studio
1777 W 3rd Ave., Vancouver, BC V6J 1K1
- consultant
Two Row Architect
1804 6th Line, Oshawa, ON N6A 1M0
- contractor
EisDan
2890 Queensview Dr., Ottawa, ON K2B 8J9

NOTE: TREE PLANTING SUBSTRATE WILL BE COMPRISED OF A MIXTURE OF SOIL CELLS, GROWING MEDIUM, AND STRUCTURAL SOILS SUFFICIENT TO PROVIDE REQUIRED SOIL VOLUMES FOR HEALTHY TREE ROOT NETWORKS.

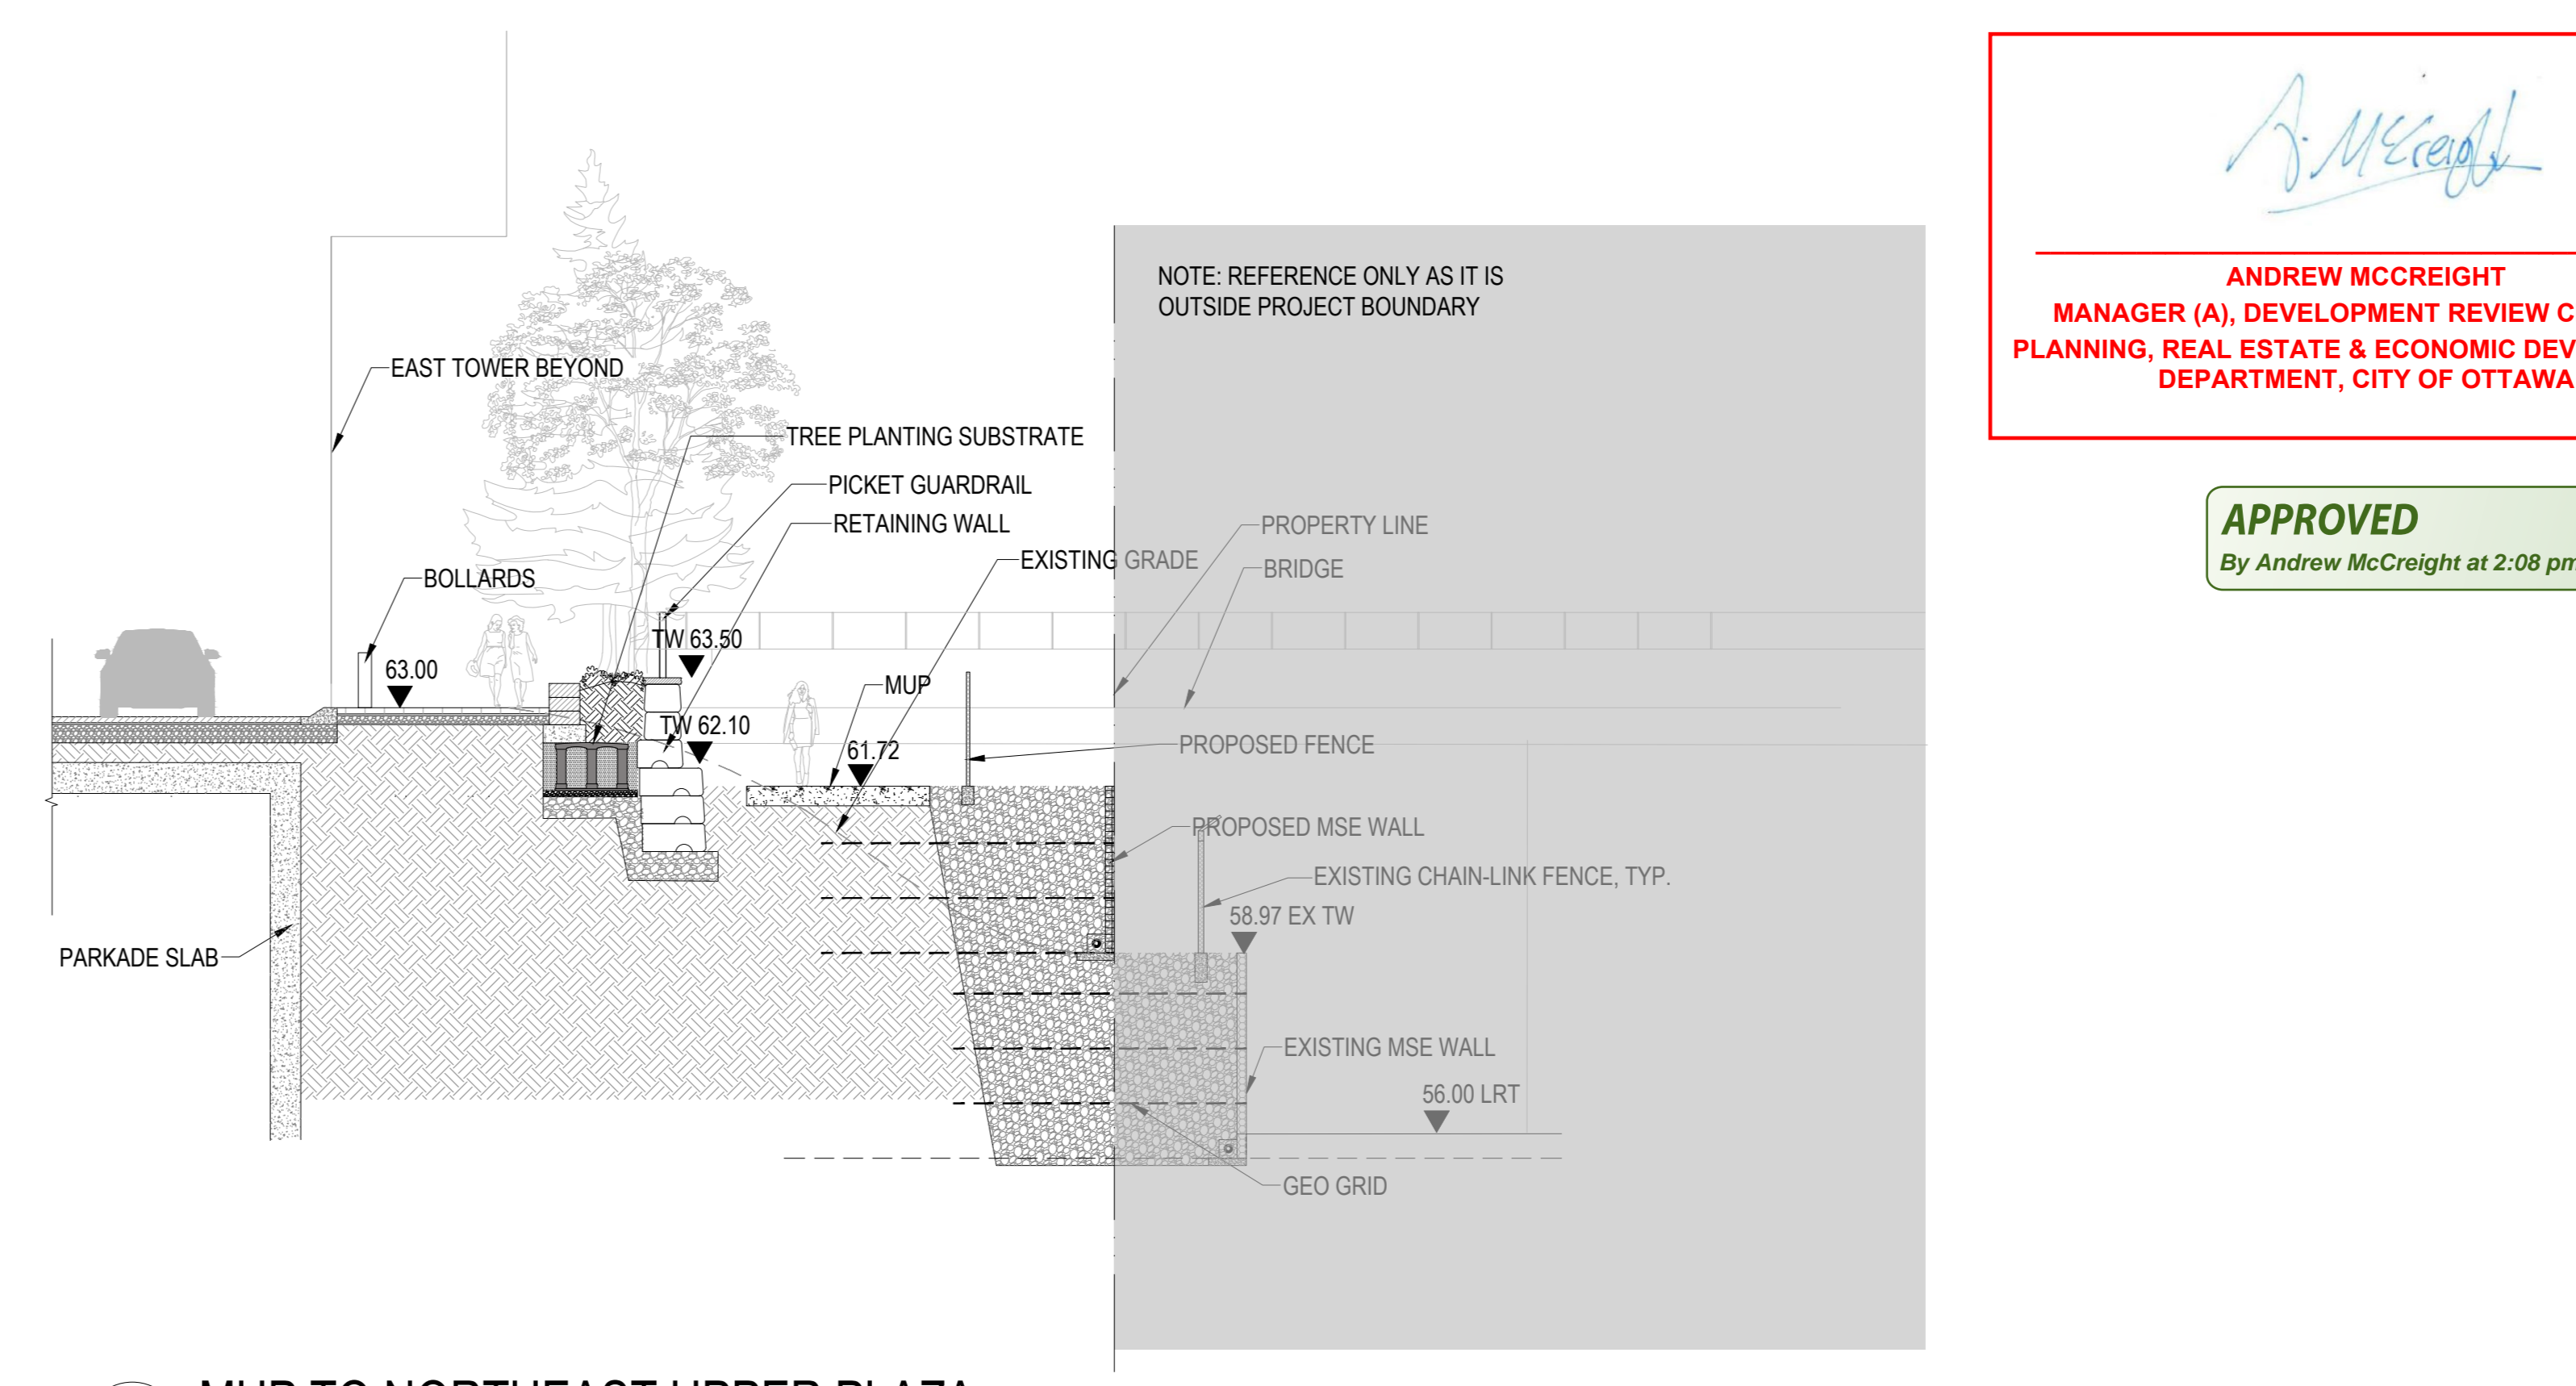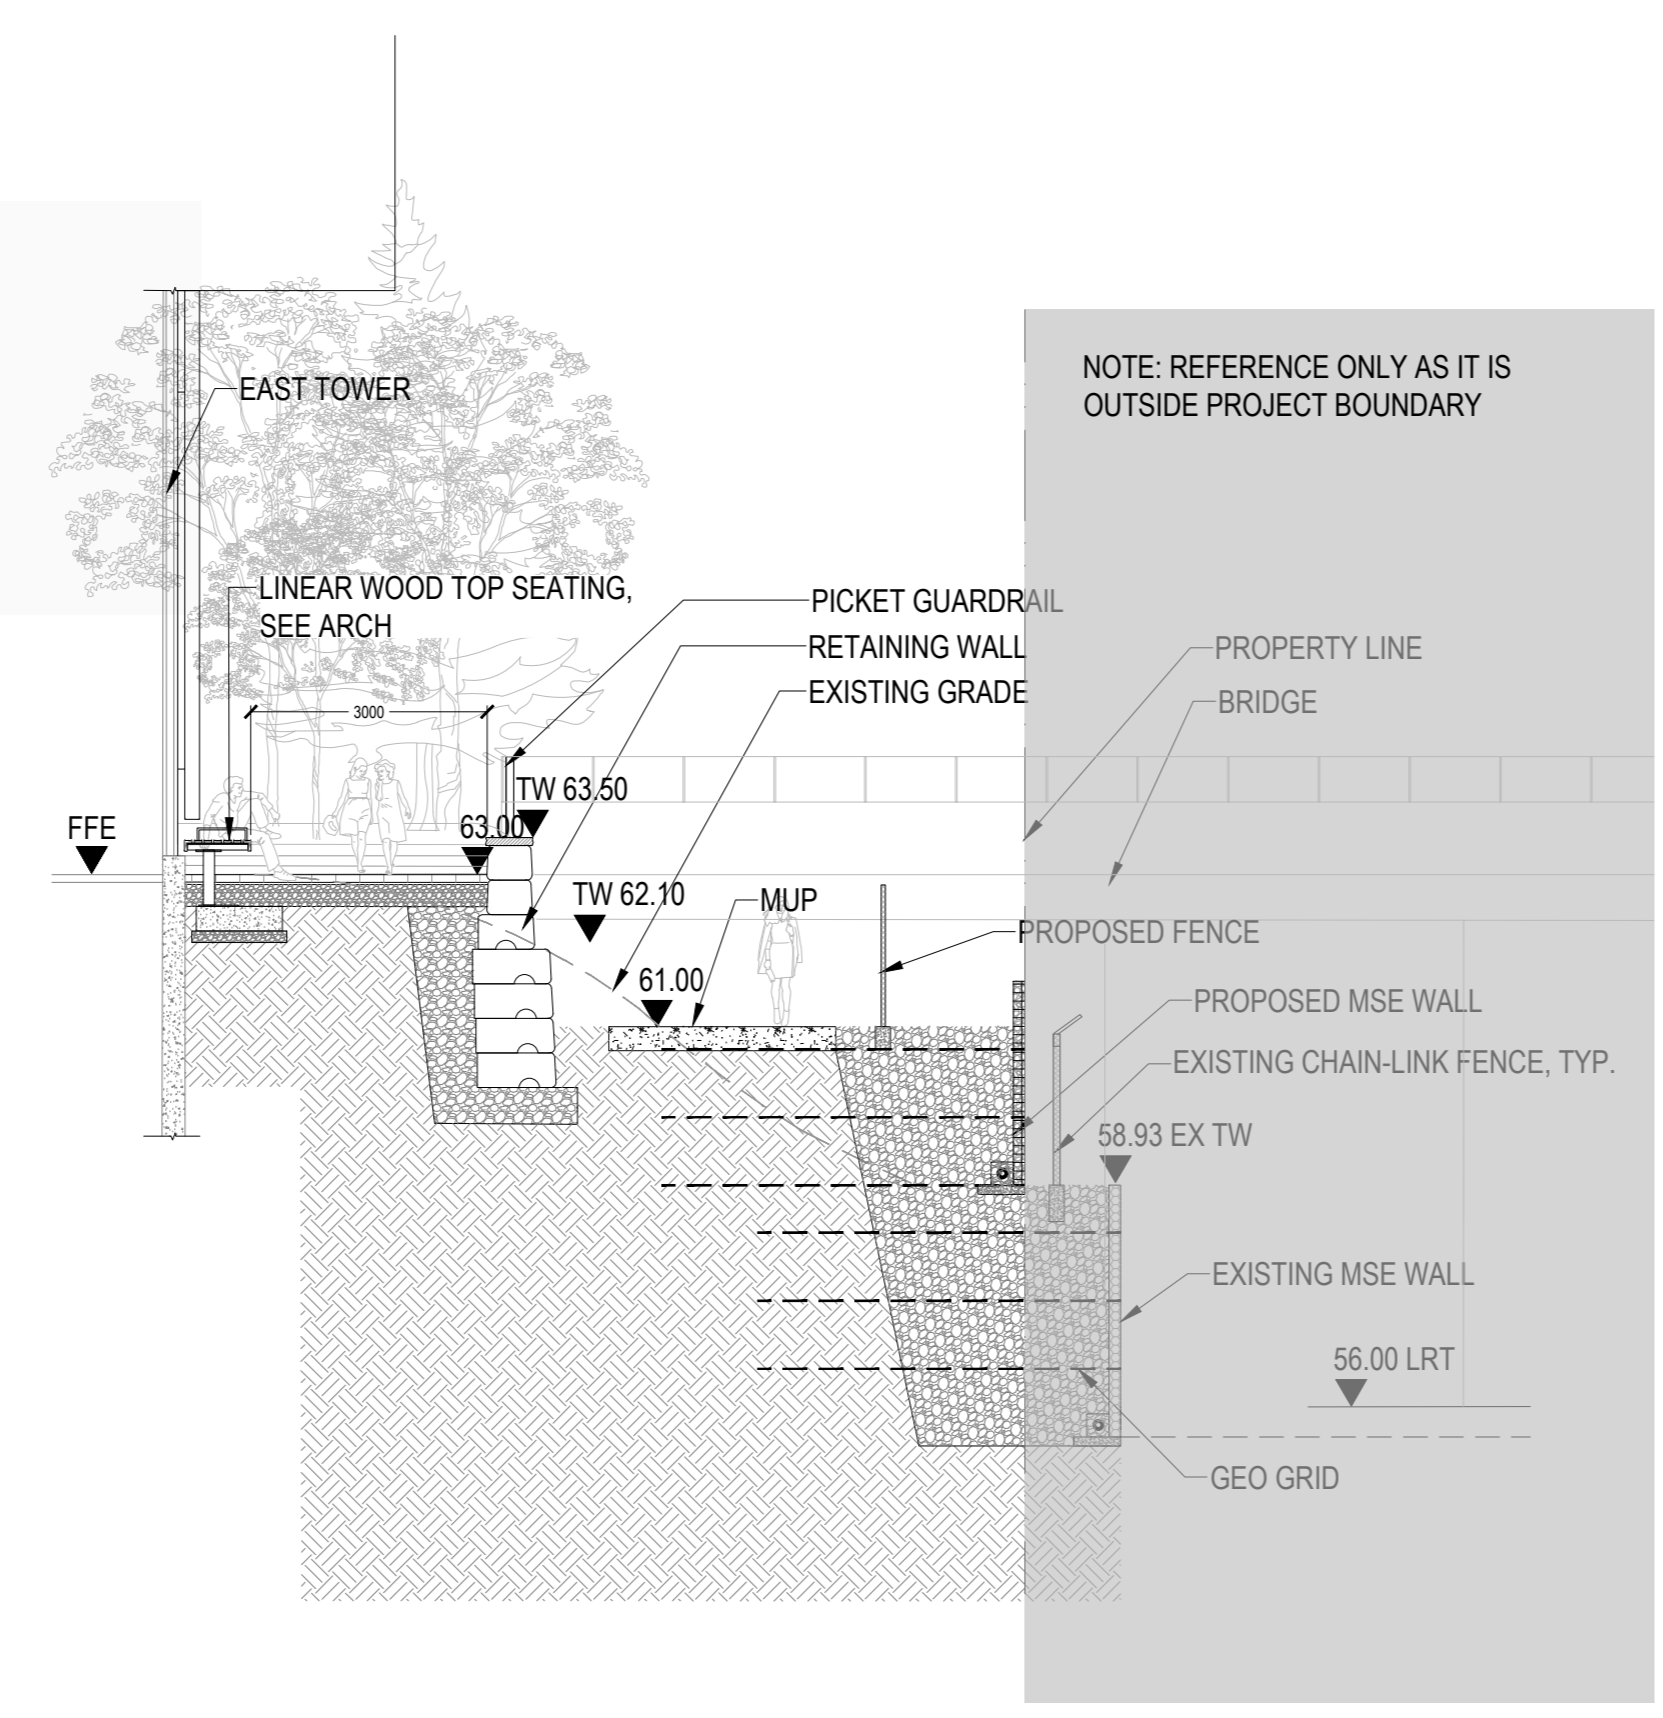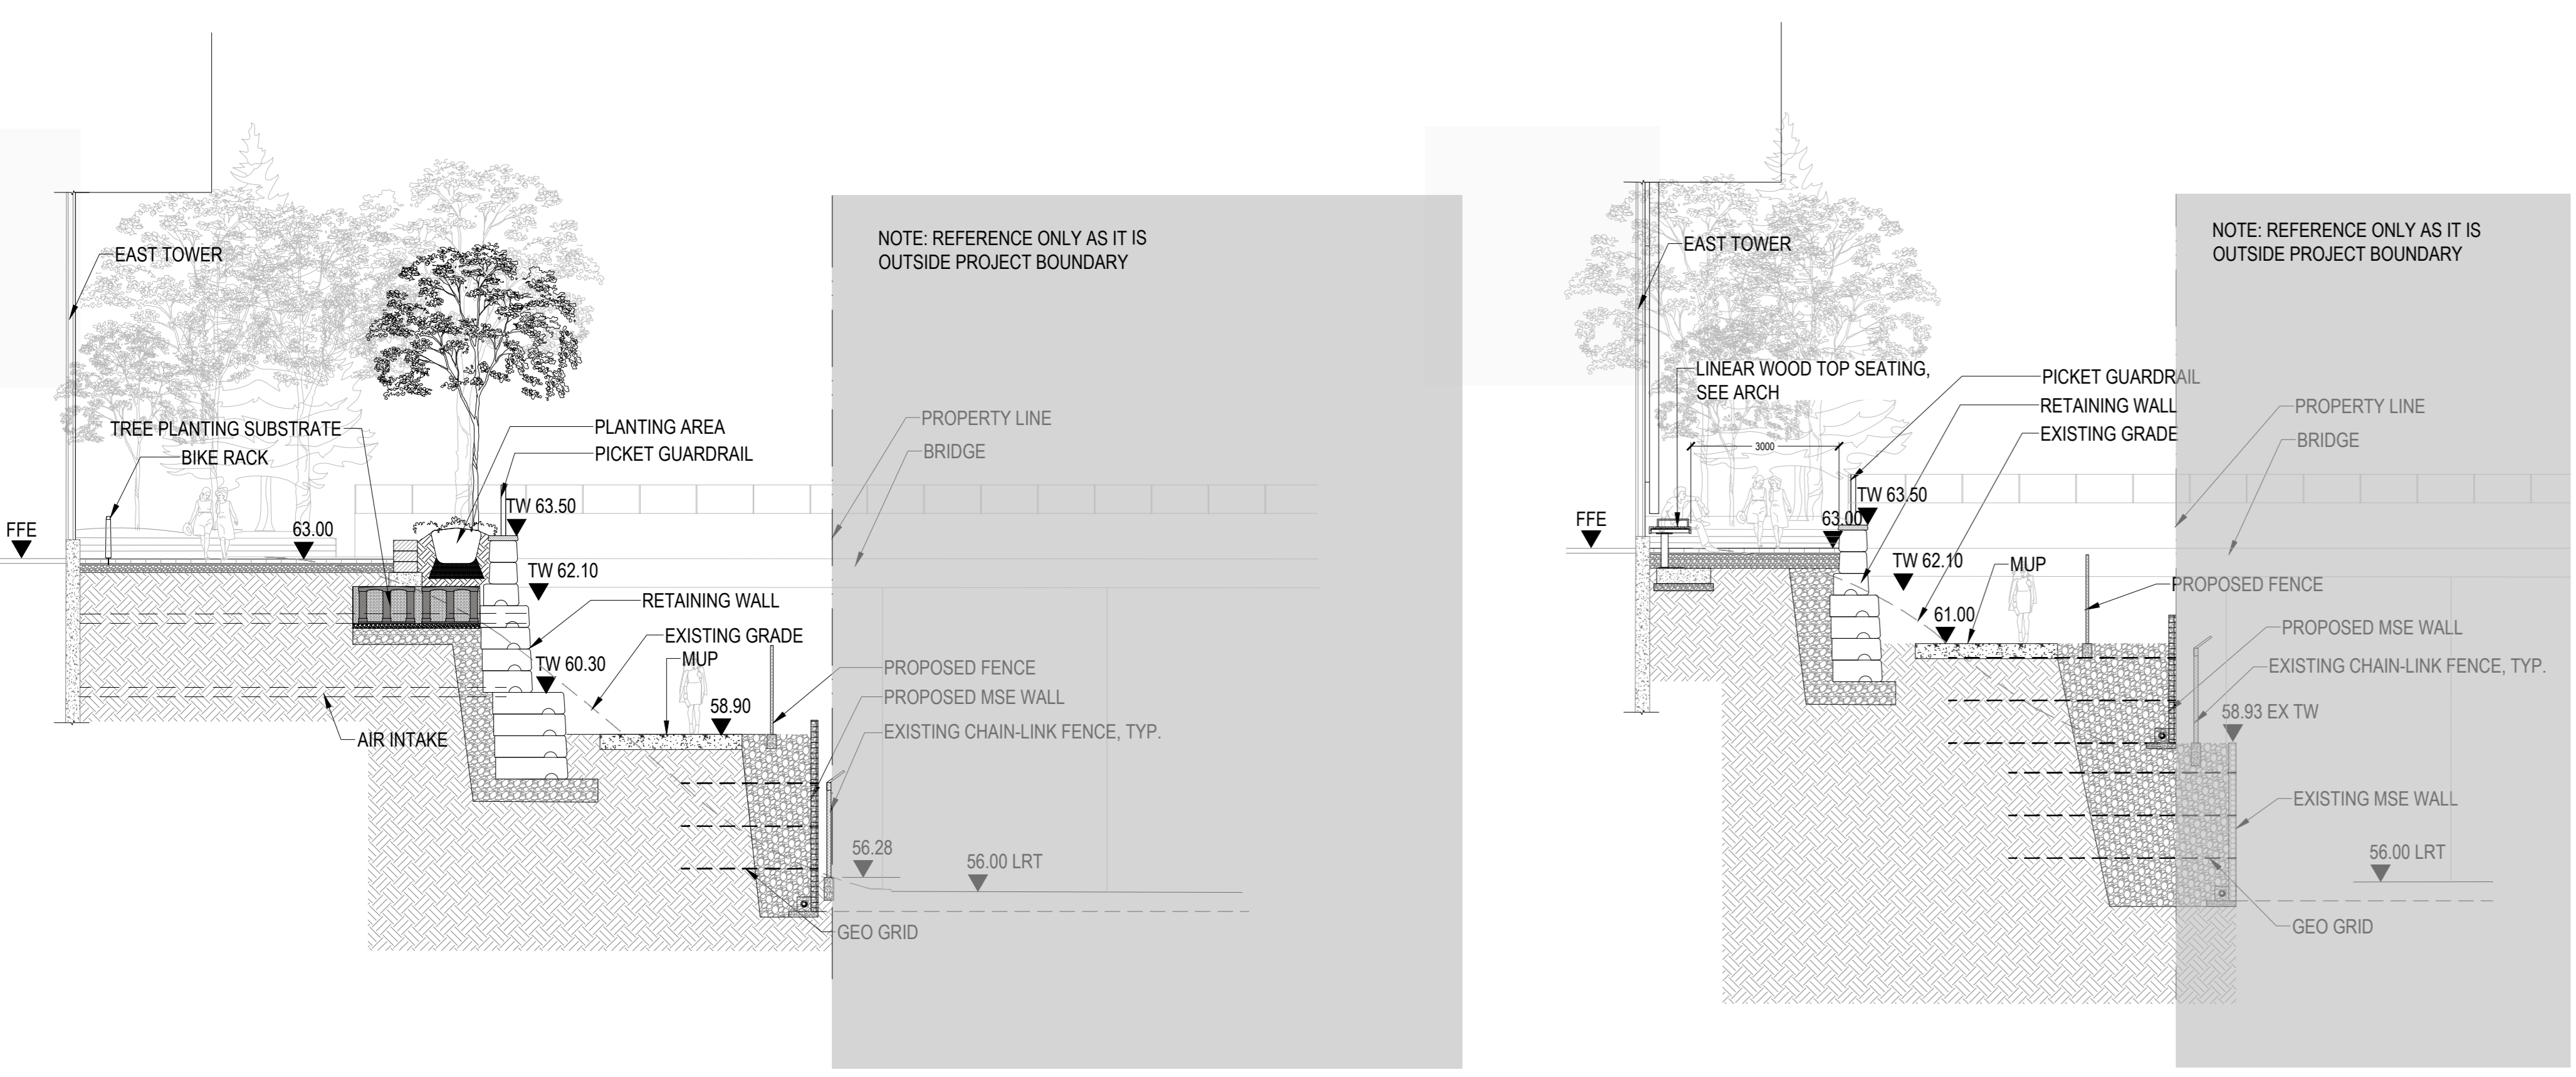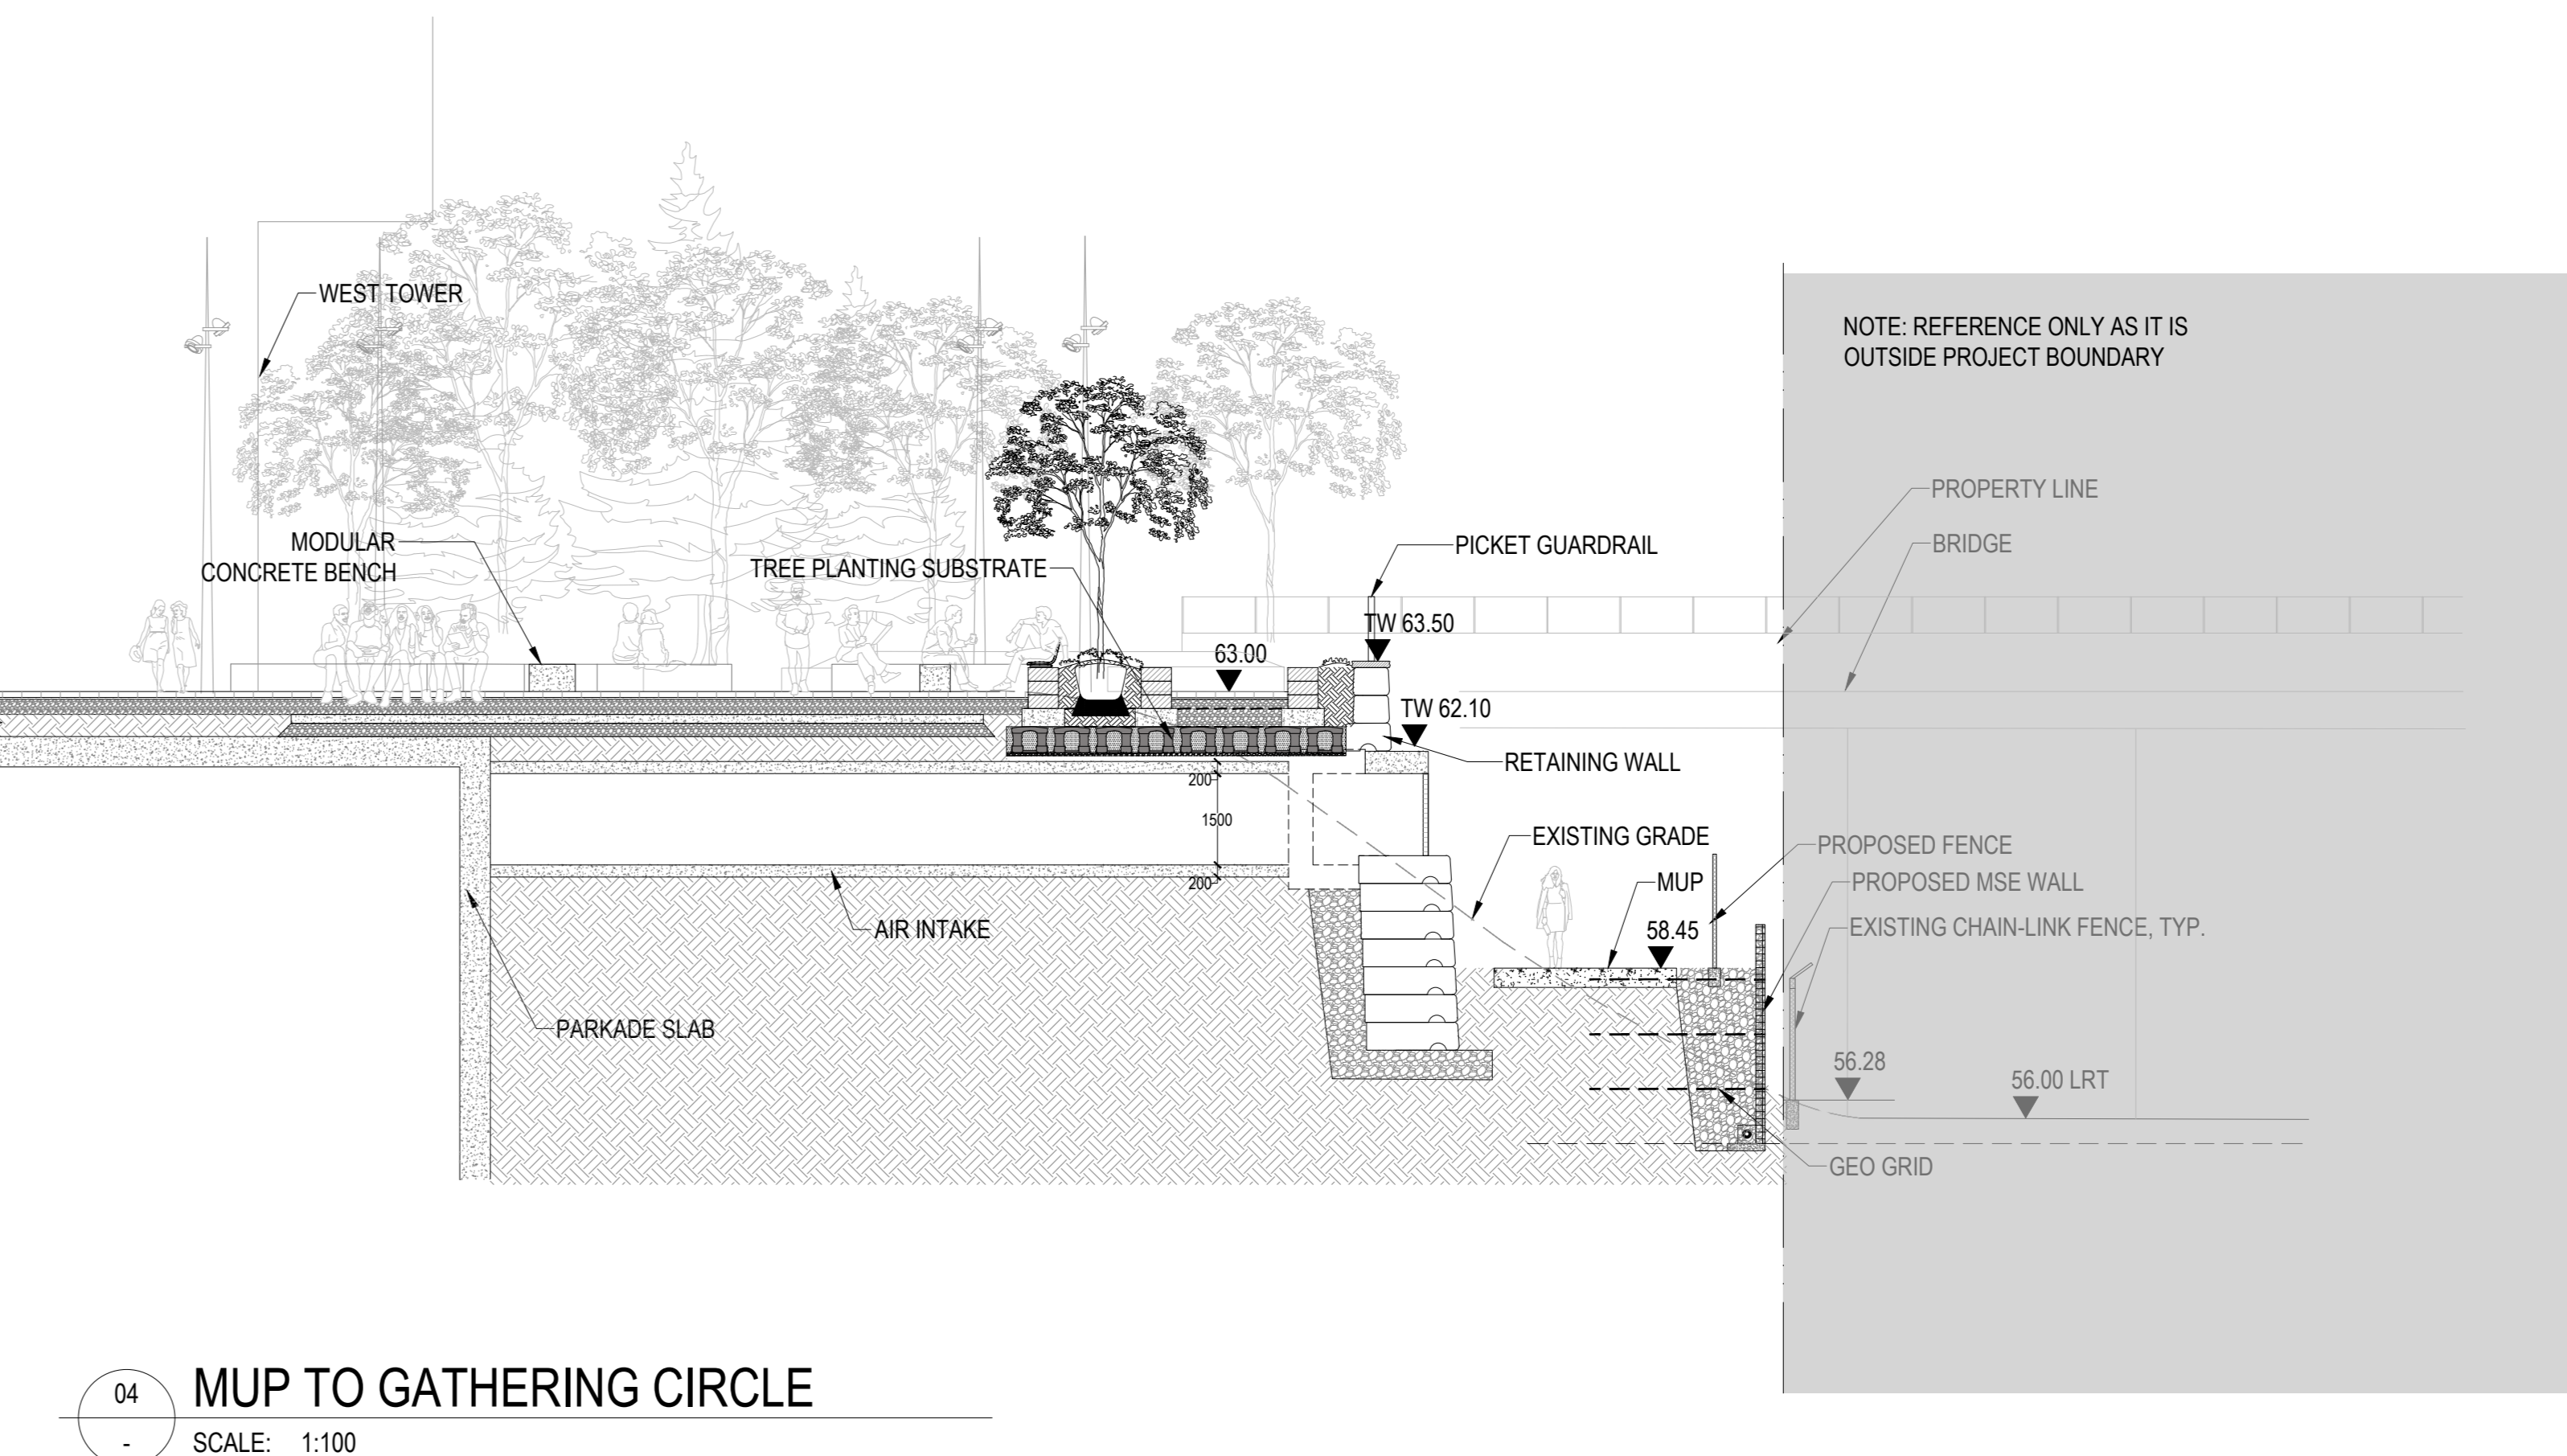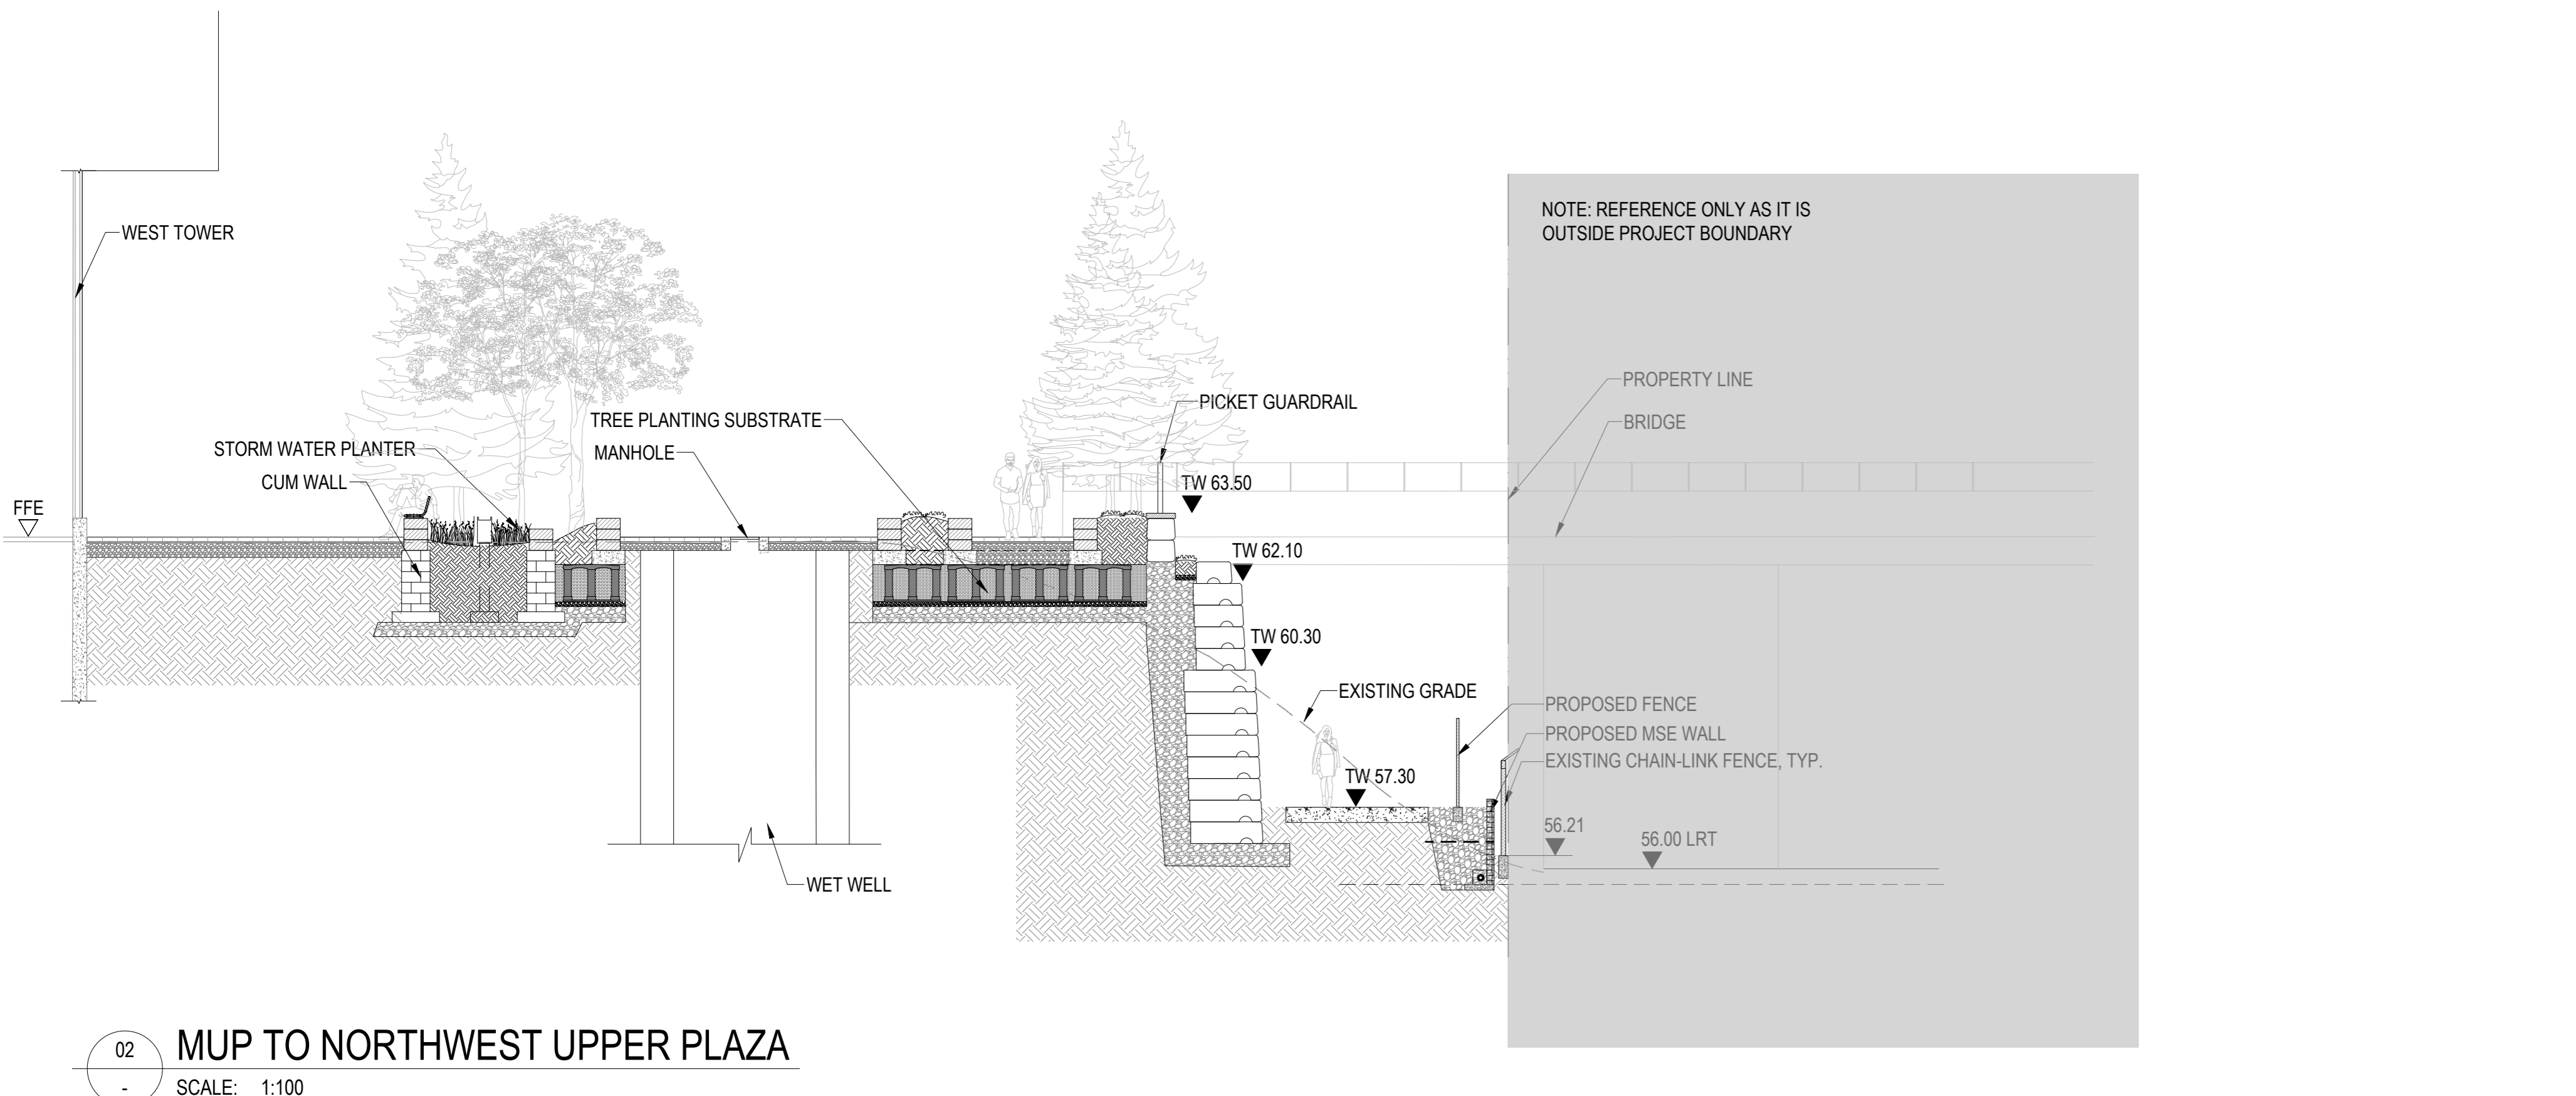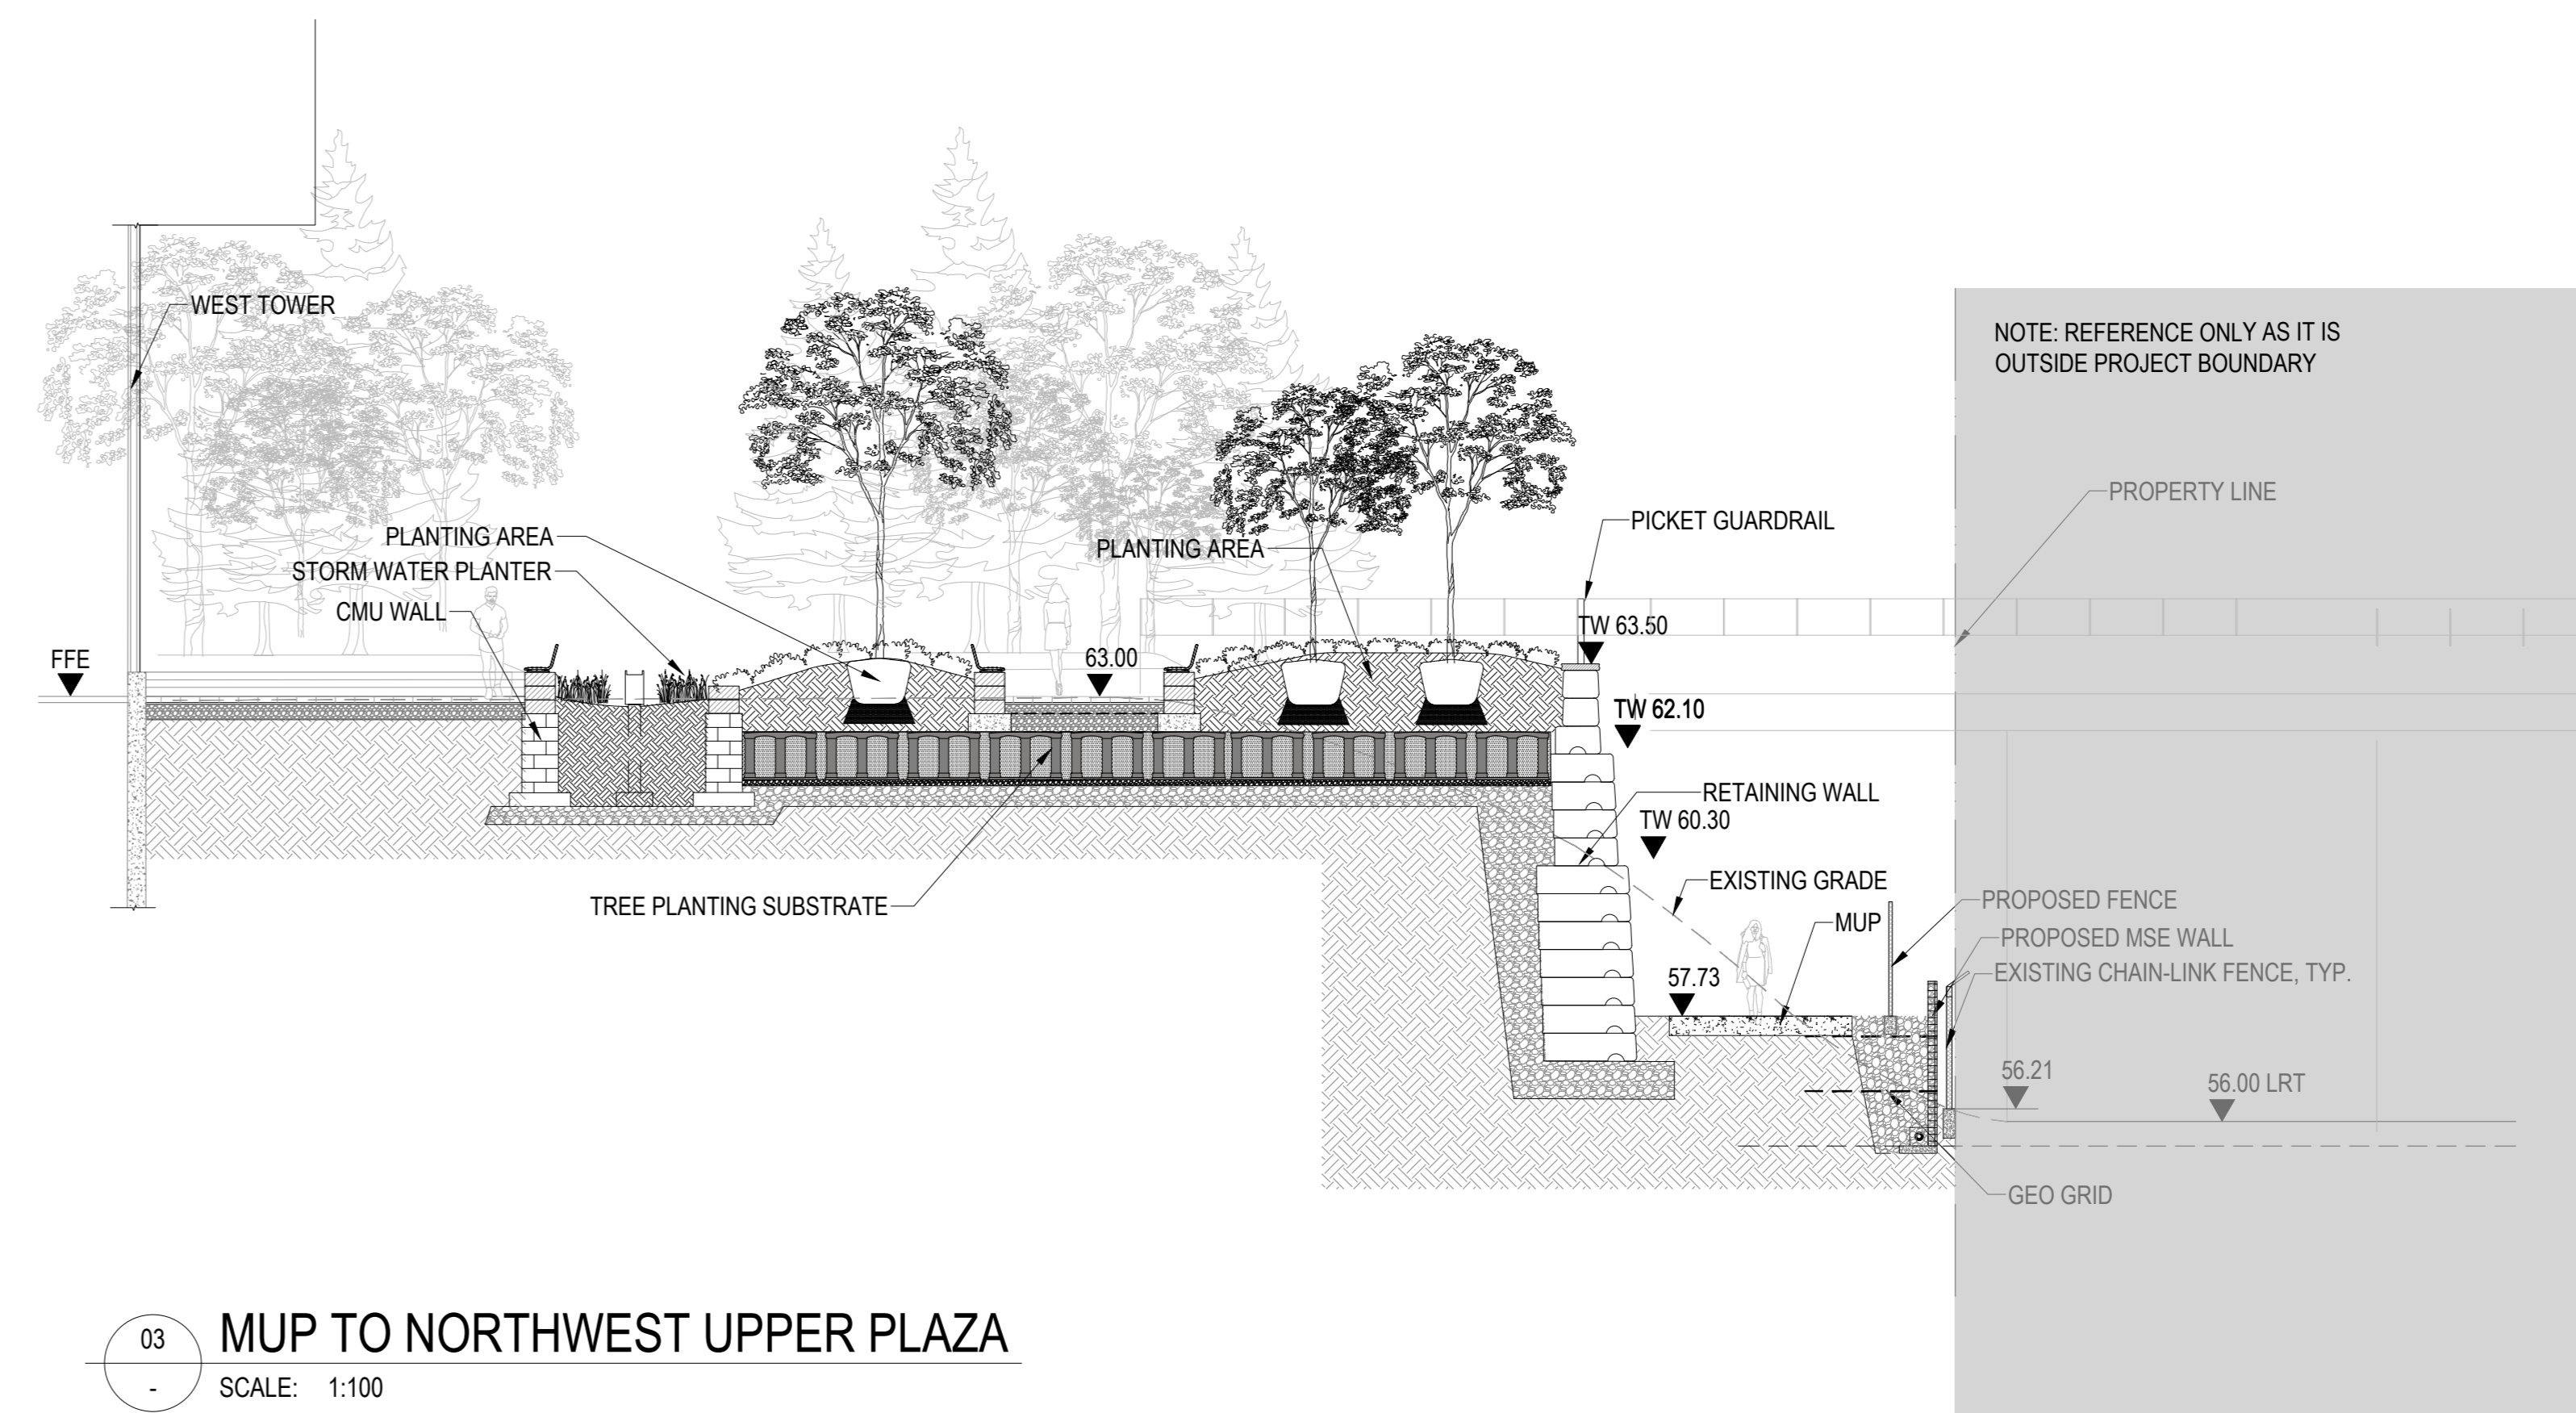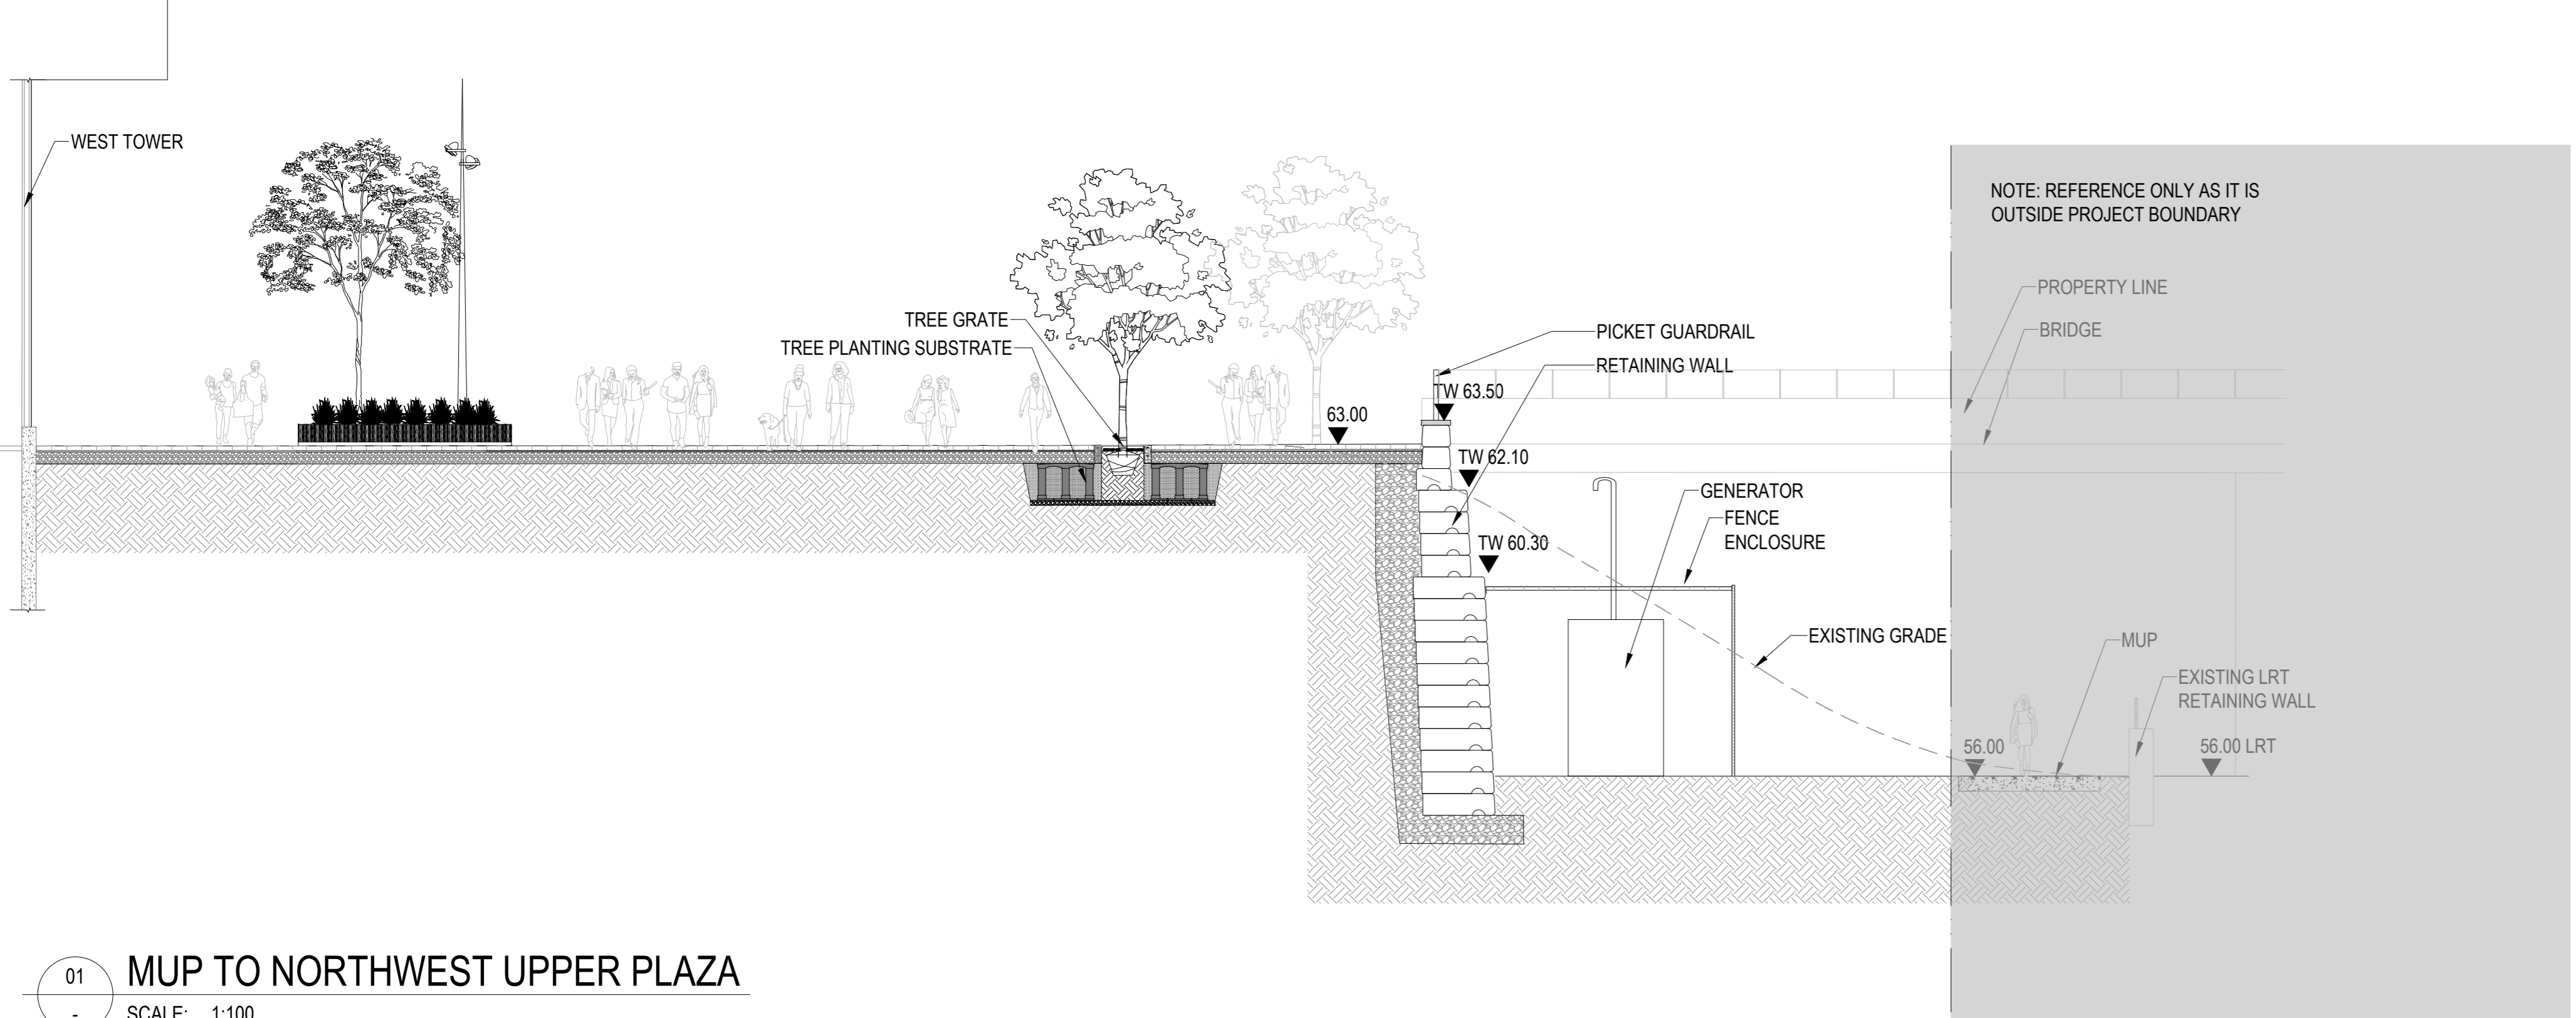

Andrew McCreight
ANDREW MCCREIGHT
MANAGER (A), DEVELOPMENT REVIEW CENTRAL
PLANNING, REAL ESTATE & ECONOMIC DEVELOPMENT
DEPARTMENT, CITY OF OTTAWA

APPROVED
By Andrew McCreight at 2:08 pm, Dec 14, 2023

ISSUED FOR SITE PLAN CONTROL - NOT FOR CONSTRUCTION 2023-03-24



LEBRETON LIBRARY PARCEL
665 Albert St
Ottawa, ON
Canada



DREAM
30 Adelaide St. E., Suite 301,
Toronto, ON M5C 3H1
KEYPLAN


Job Number	DATE	TITLE
1	2023-03-24	ISSUED FOR SITE PLAN CONTROL
2	2023-03-24	REVISION FOR PUBLIC REVIEW
3	2023-03-24	REVISION FOR PUBLIC REVIEW
4	2023-03-24	REVISION FOR PUBLIC REVIEW

SECTION NORTH

SHEET NUMBER

L08-11

NOTE: TREE PLANTING SUBSTRATE WILL BE COMPRISED OF A MIXTURE OF SOIL CELLS, GROWING MEDIUM, AND STRUCTURAL SOILS SUFFICIENT TO PROVIDE REQUIRED SOIL VOLUMES FOR HEALTHY TREE ROOT NETWORKS.

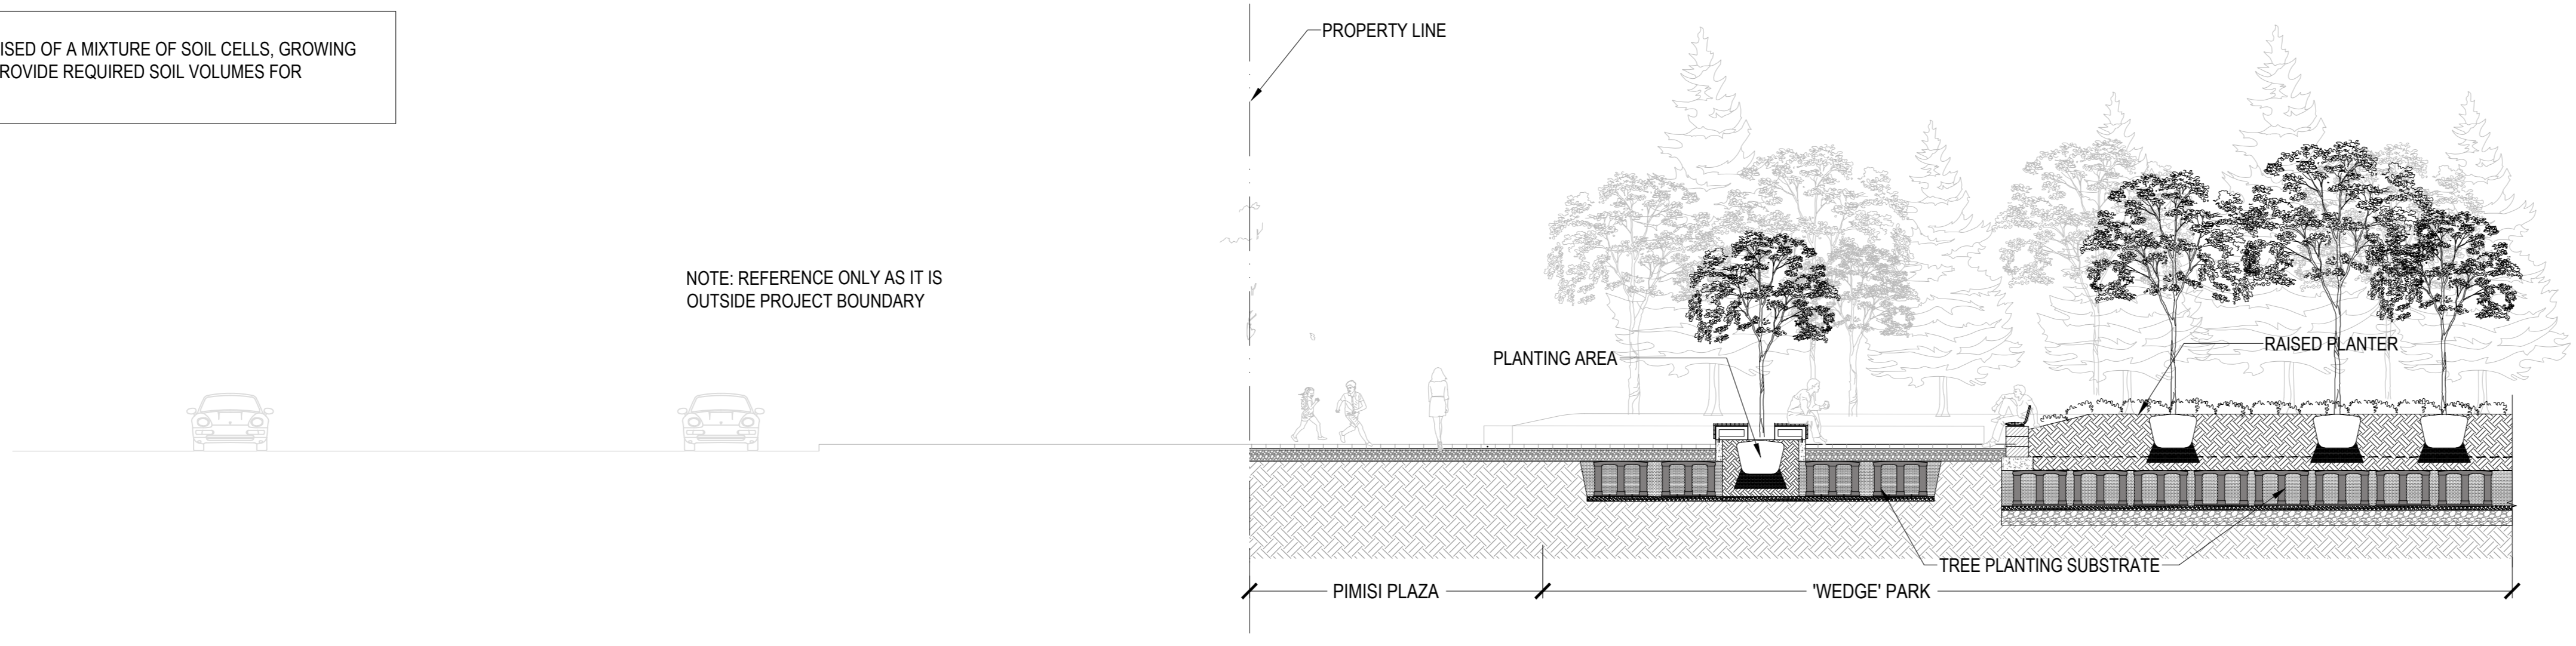

NOTE: REFERENCE ONLY AS IT IS OUTSIDE PROJECT BOUNDARY

08 BOOTH STREET AND WEDGE PLAZA
SCALE: 1:100




NOTE: REFERENCE ONLY AS IT IS OUTSIDE PROJECT BOUNDARY

09 BOOTH STREET
SCALE: 1:100



NOTE: REFERENCE ONLY AS IT IS OUTSIDE PROJECT BOUNDARY

10 ALBERT STREET
SCALE: 1:100

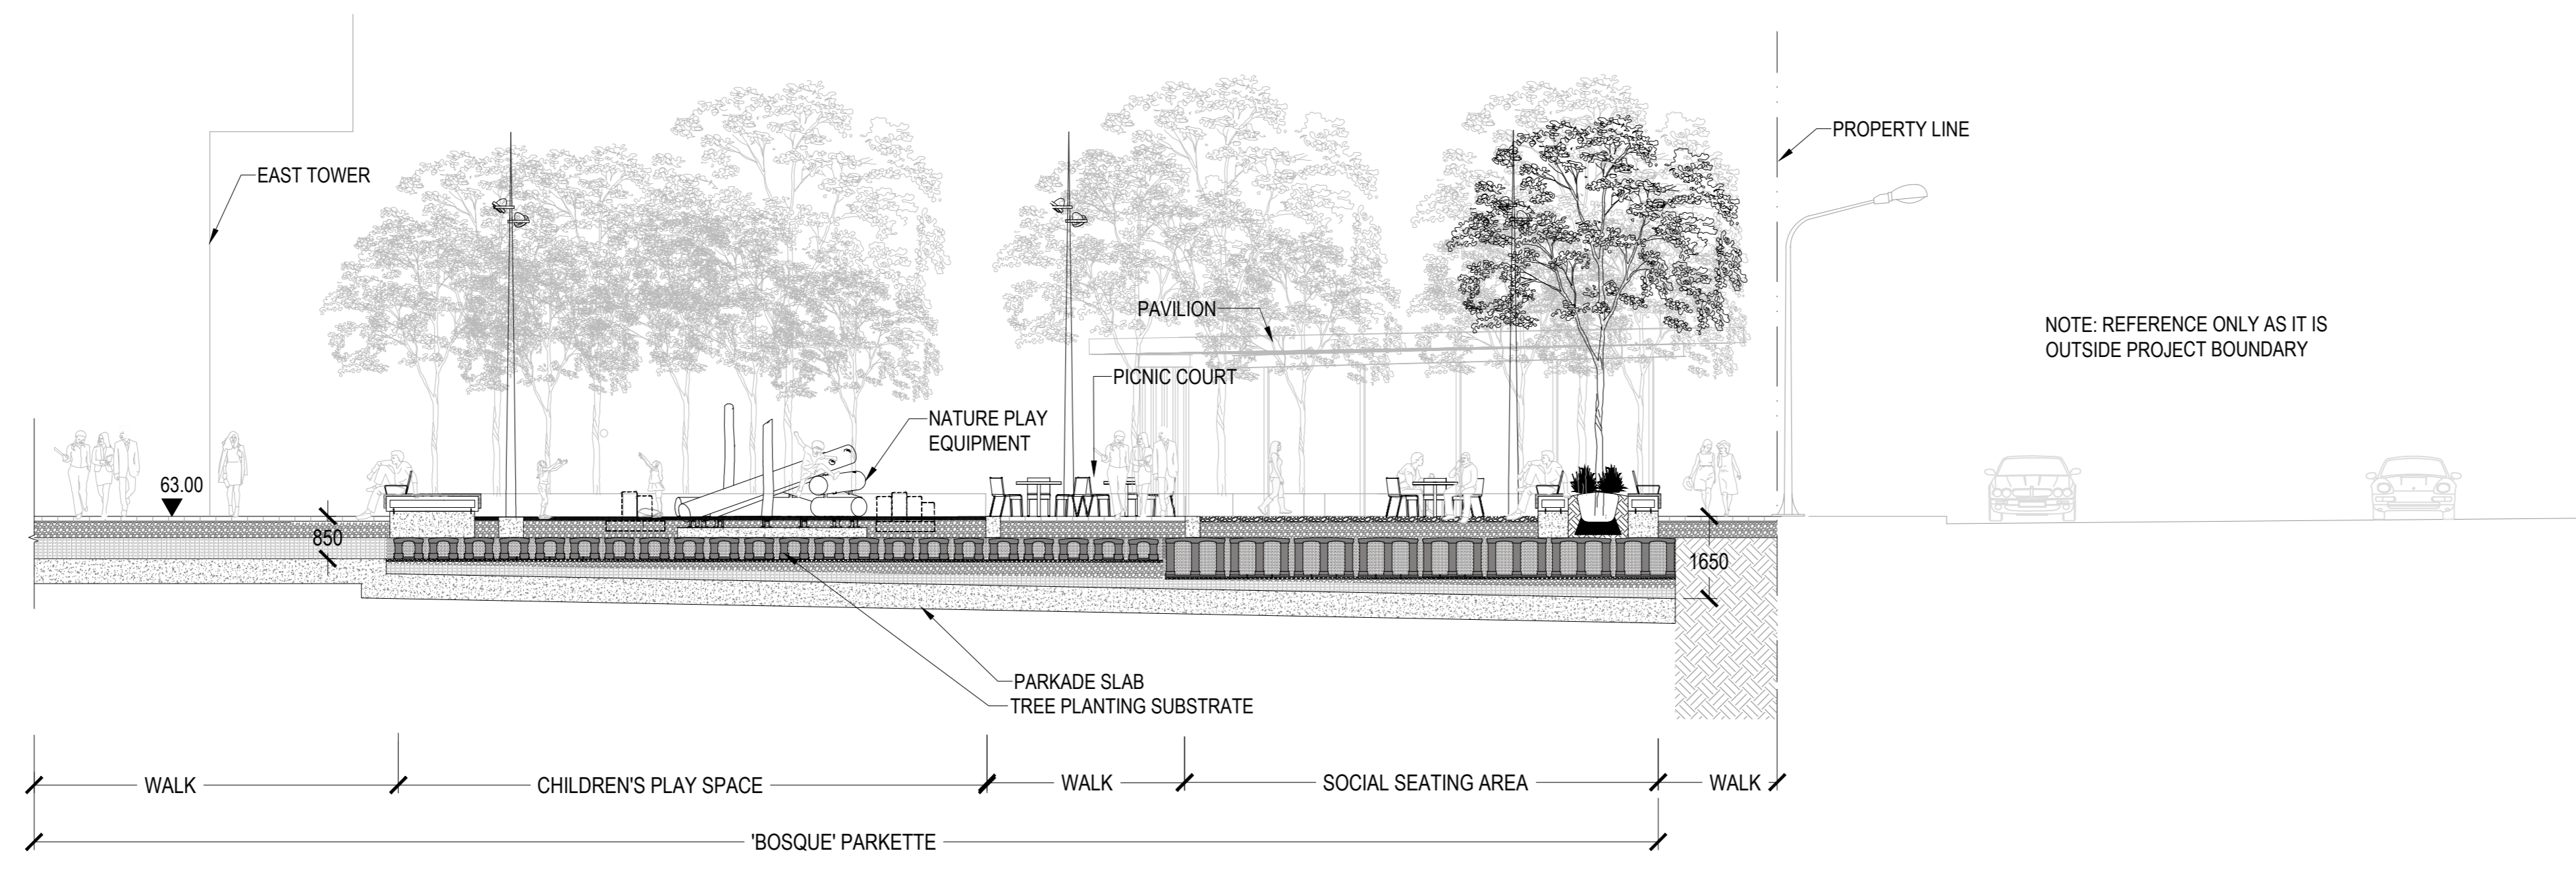


11 ALBERT STREET AND 'BOSQUE' PLAY AREA
SCALE: 1:100

Andrew McCreight

ANDREW MCCREIGHT
MANAGER (A), DEVELOPMENT REVIEW CENTRAL
PLANNING, REAL ESTATE & ECONOMIC DEVELOPMENT
DEPARTMENT, CITY OF OTTAWA

APPROVED
By Andrew McCreight at 2:08 pm, Dec 14, 2023

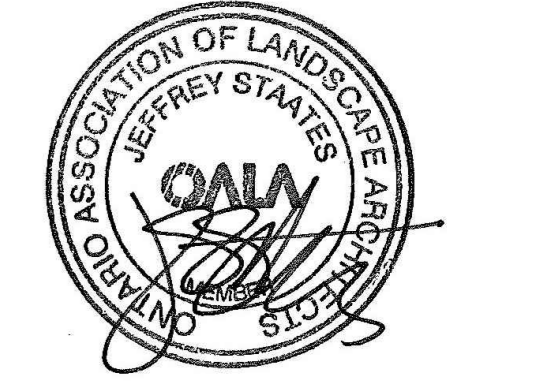


ISSUED FOR SITE PLAN CONTROL - NOT FOR CONSTRUCTION 2023-03-24


ISSUE CHART

NO.	REVISION	DATE
1	ISSUED FOR SITE PLAN CONTROL	2023-03-24
2	REVISION FOR PERMITS	2023-04-01
3	REVISION FOR PERMITS	2023-04-01
NOTE: TREE PLANTING SUBSTRATE WILL BE COMPRISED OF A MIXTURE OF SOIL, CELLS, GROWING MEDIUM, AND STRUCTURAL SOILS SUFFICIENT TO PROVIDE REQUIRED SOIL VOLUMES FOR HEALTHY TREE ROOT NETWORKS.

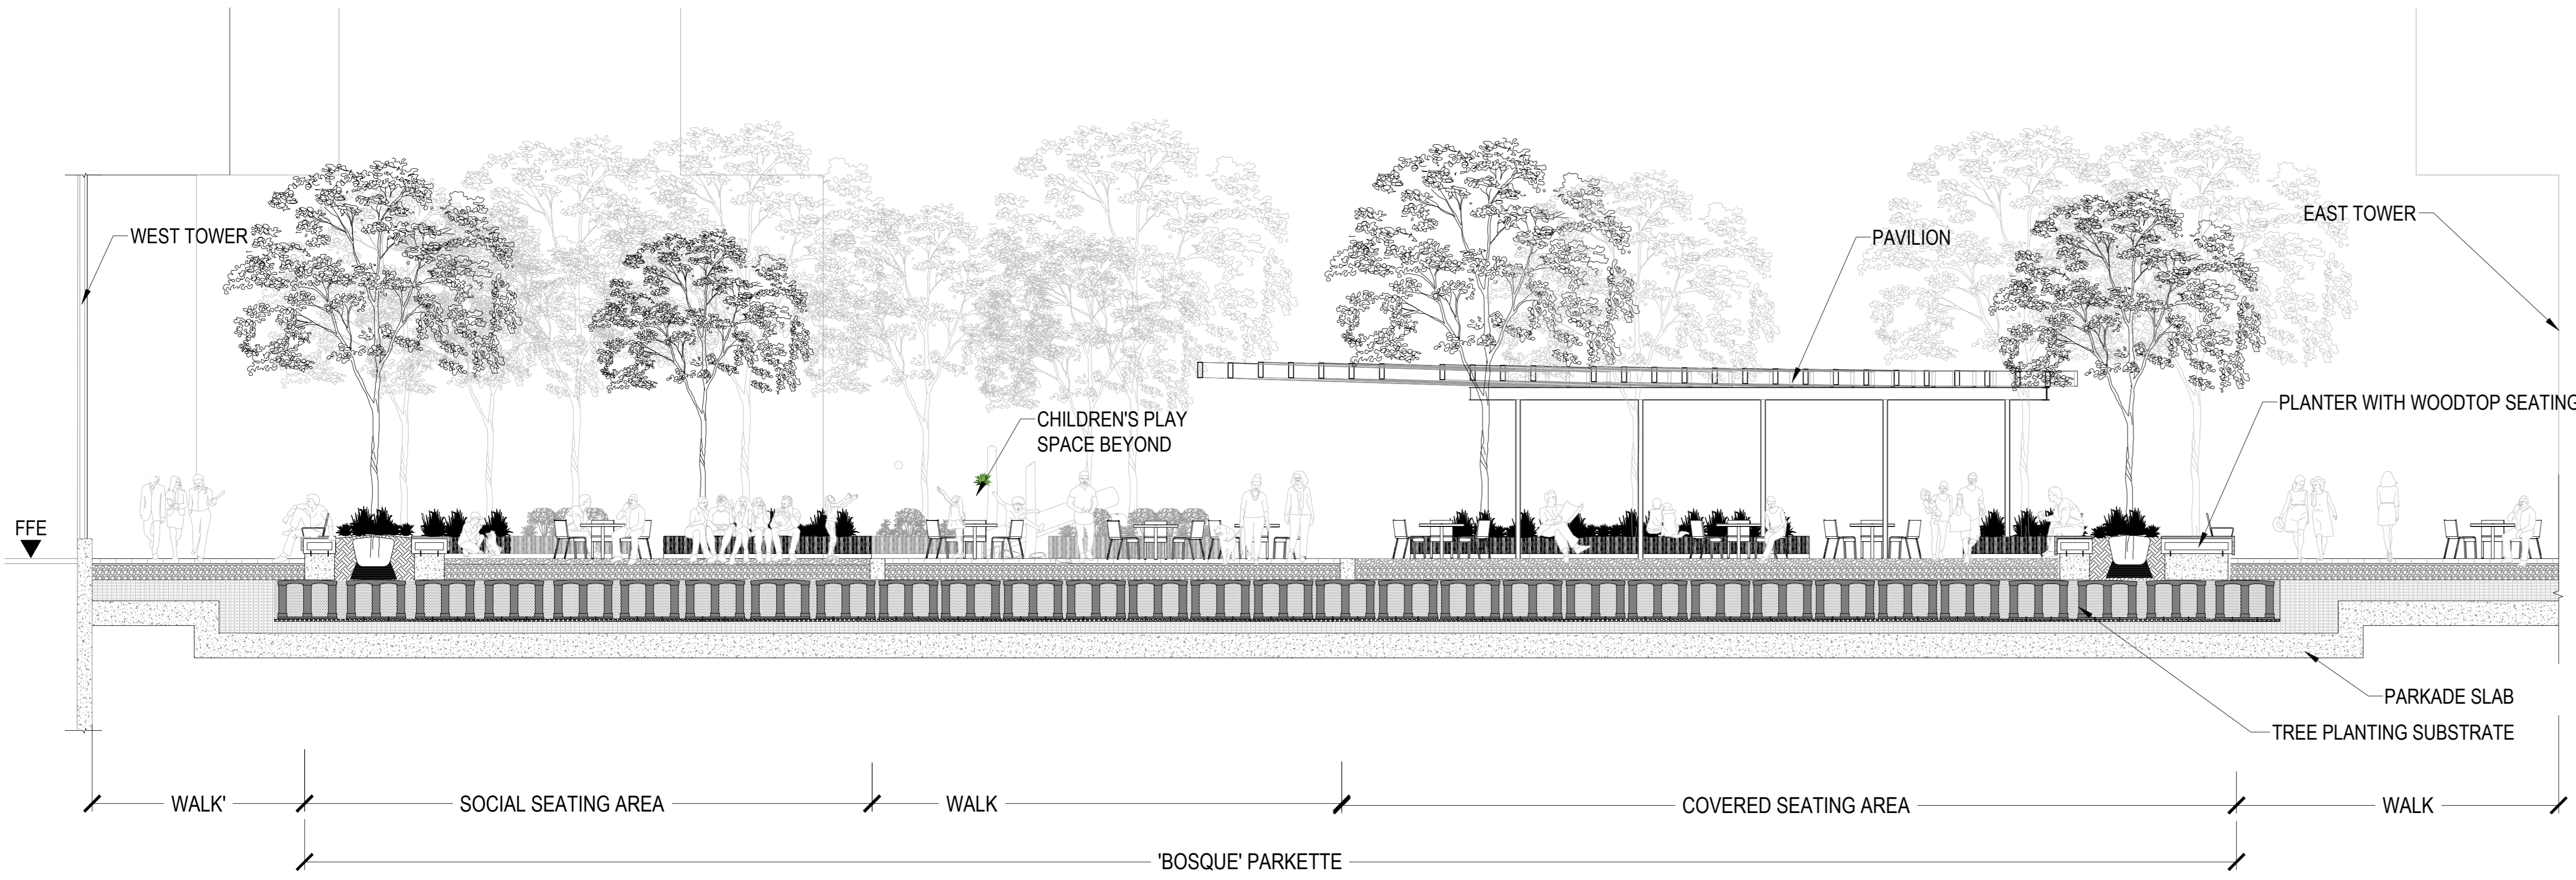


12 'BOSQUE' WEST TO EAST
SCALE: 1:75

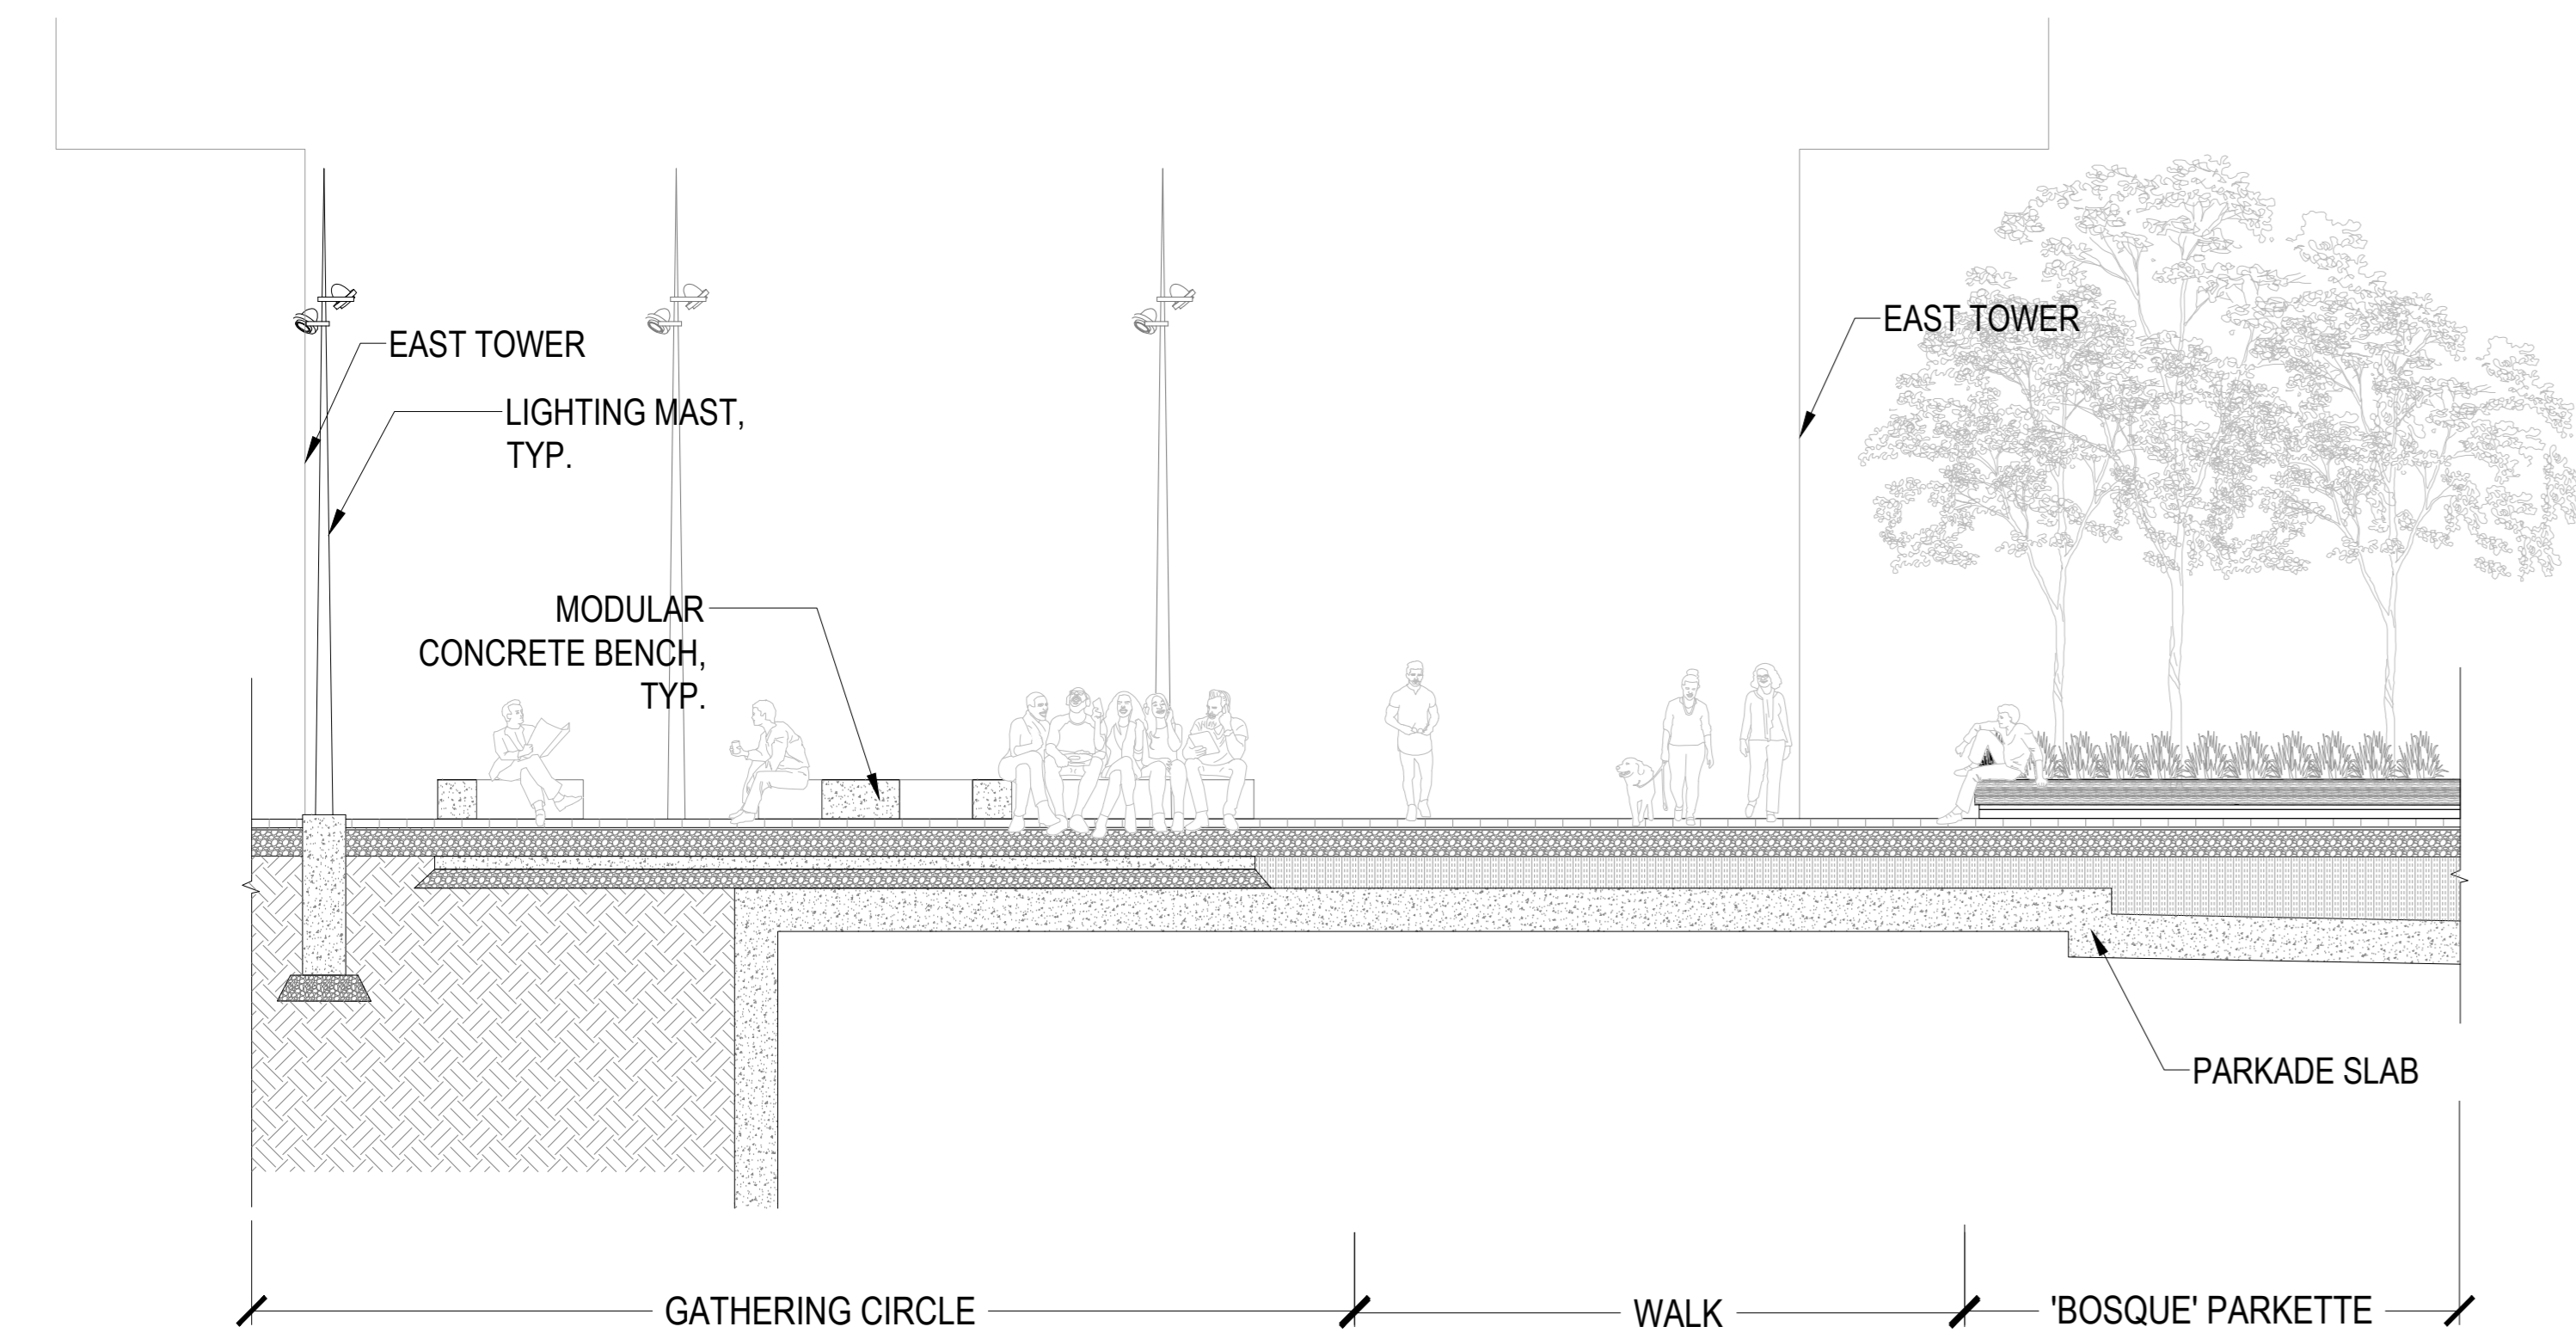


13 GATHERING CIRCLE TO 'BOSQUE'
SCALE: 1:75

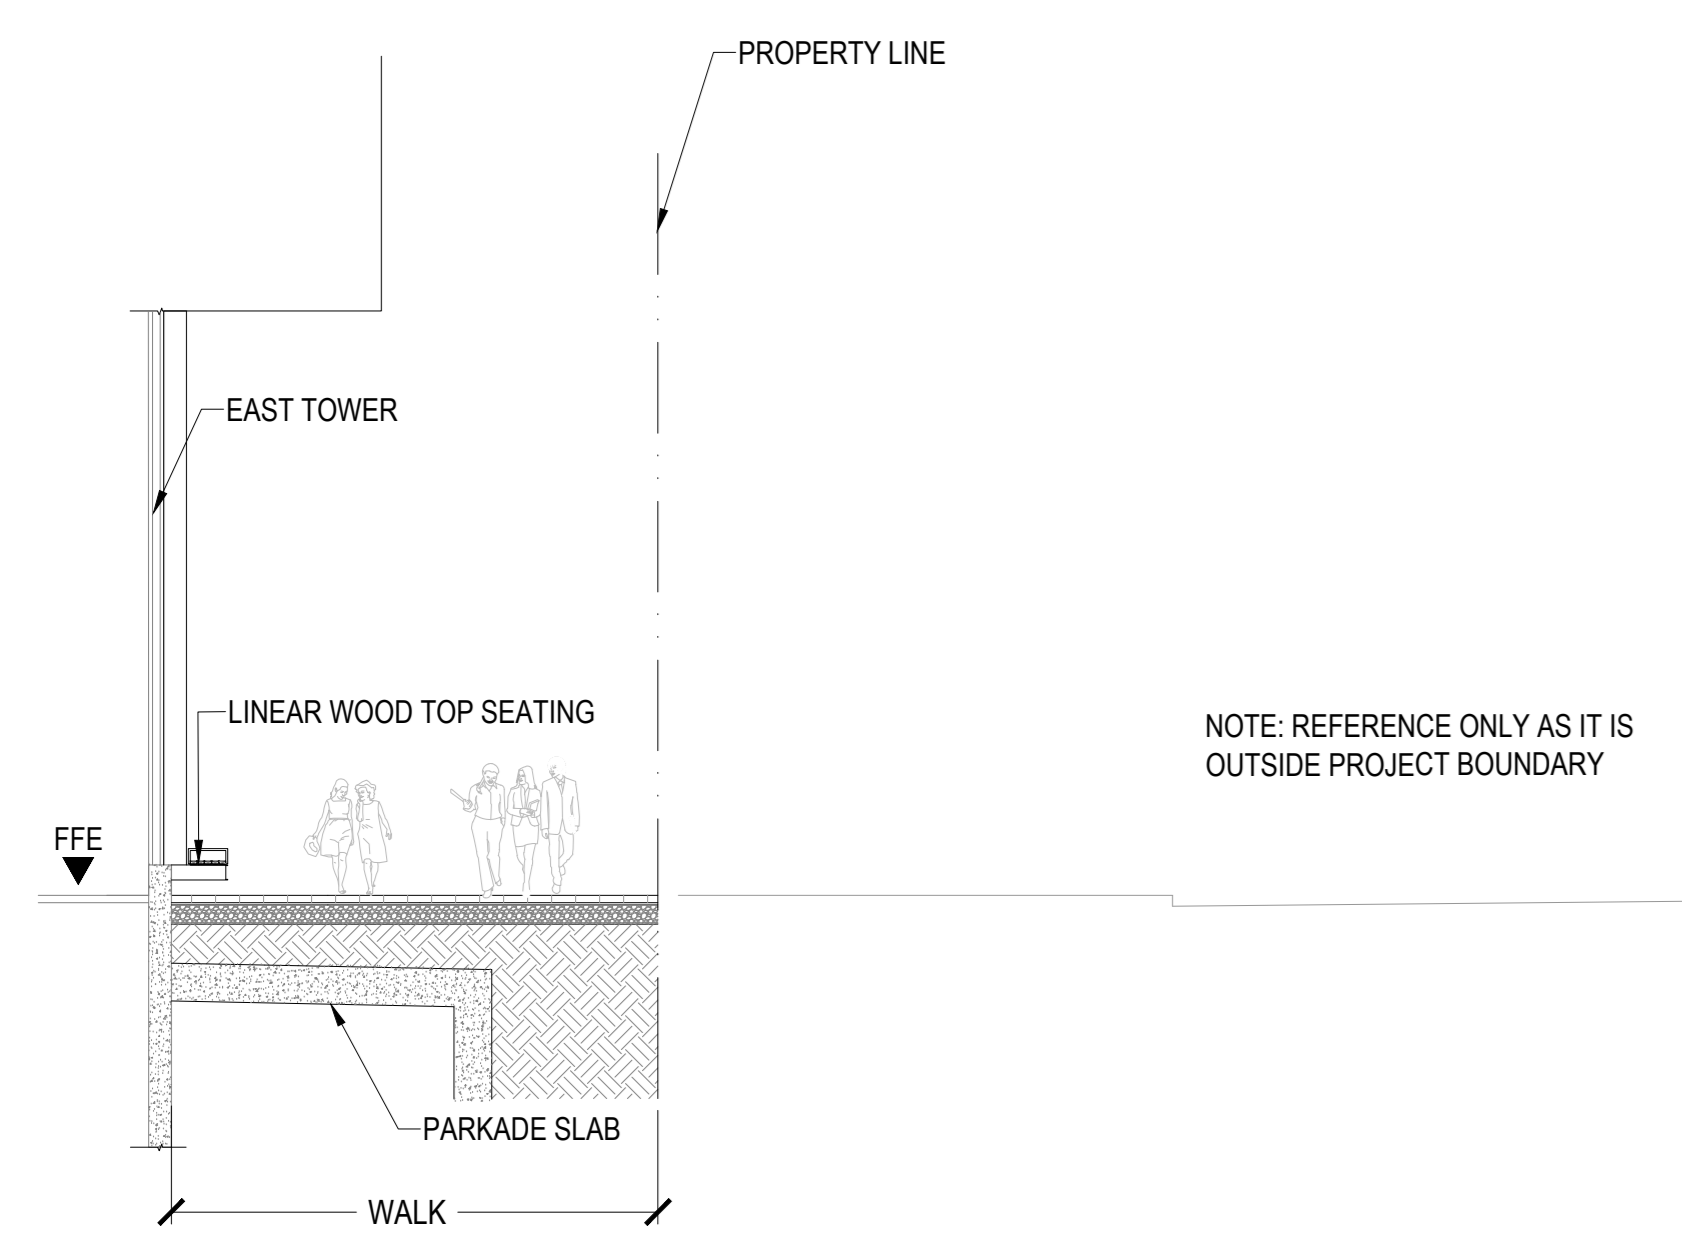

14 ALBERT STREET
SCALE: 1:100

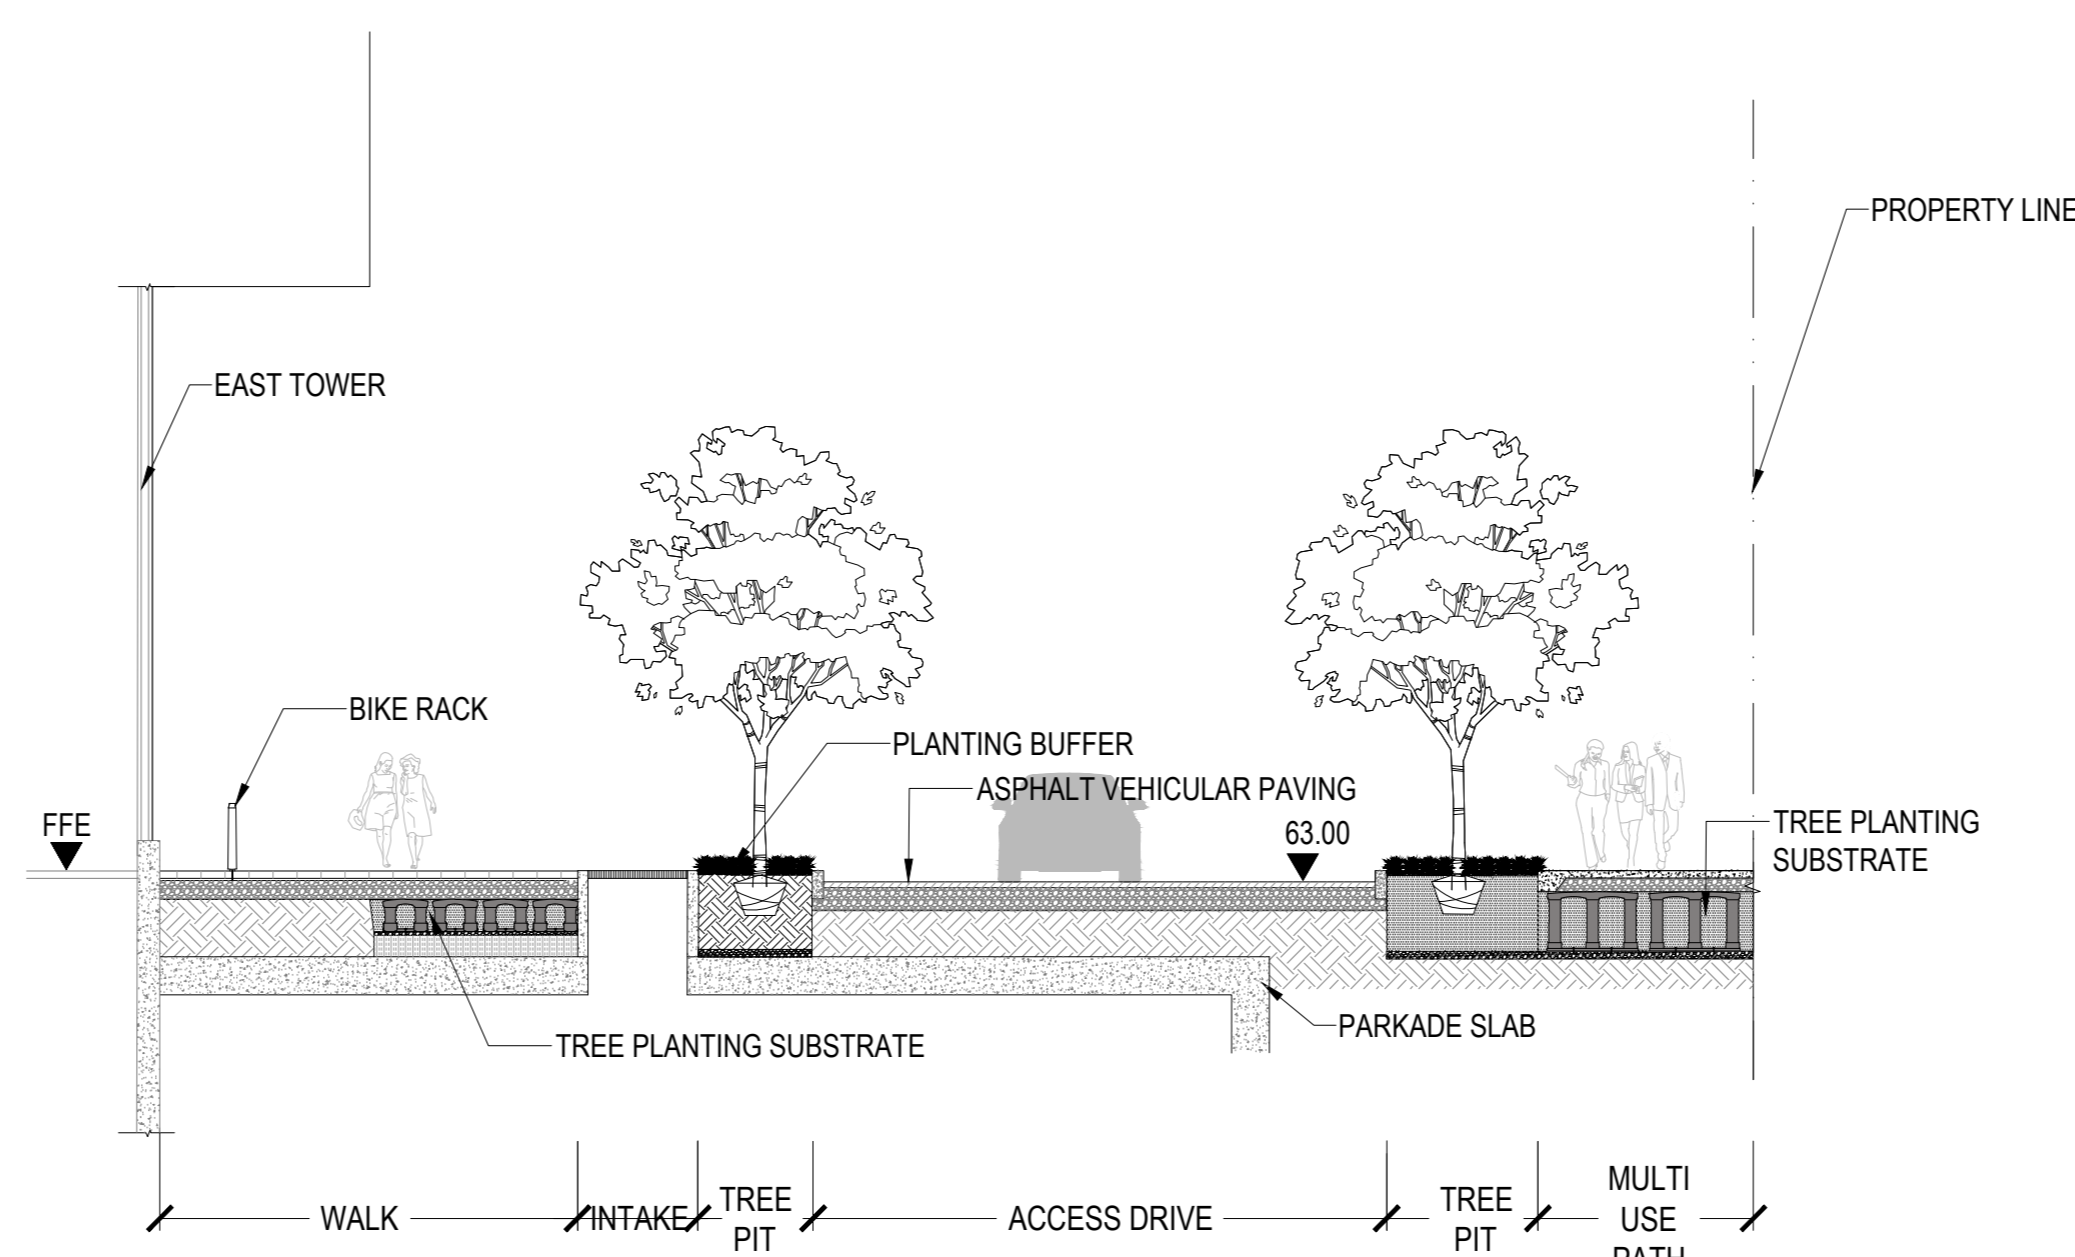

15 SOUTH EMPRESS ACCESS LANE
SCALE: 1:100

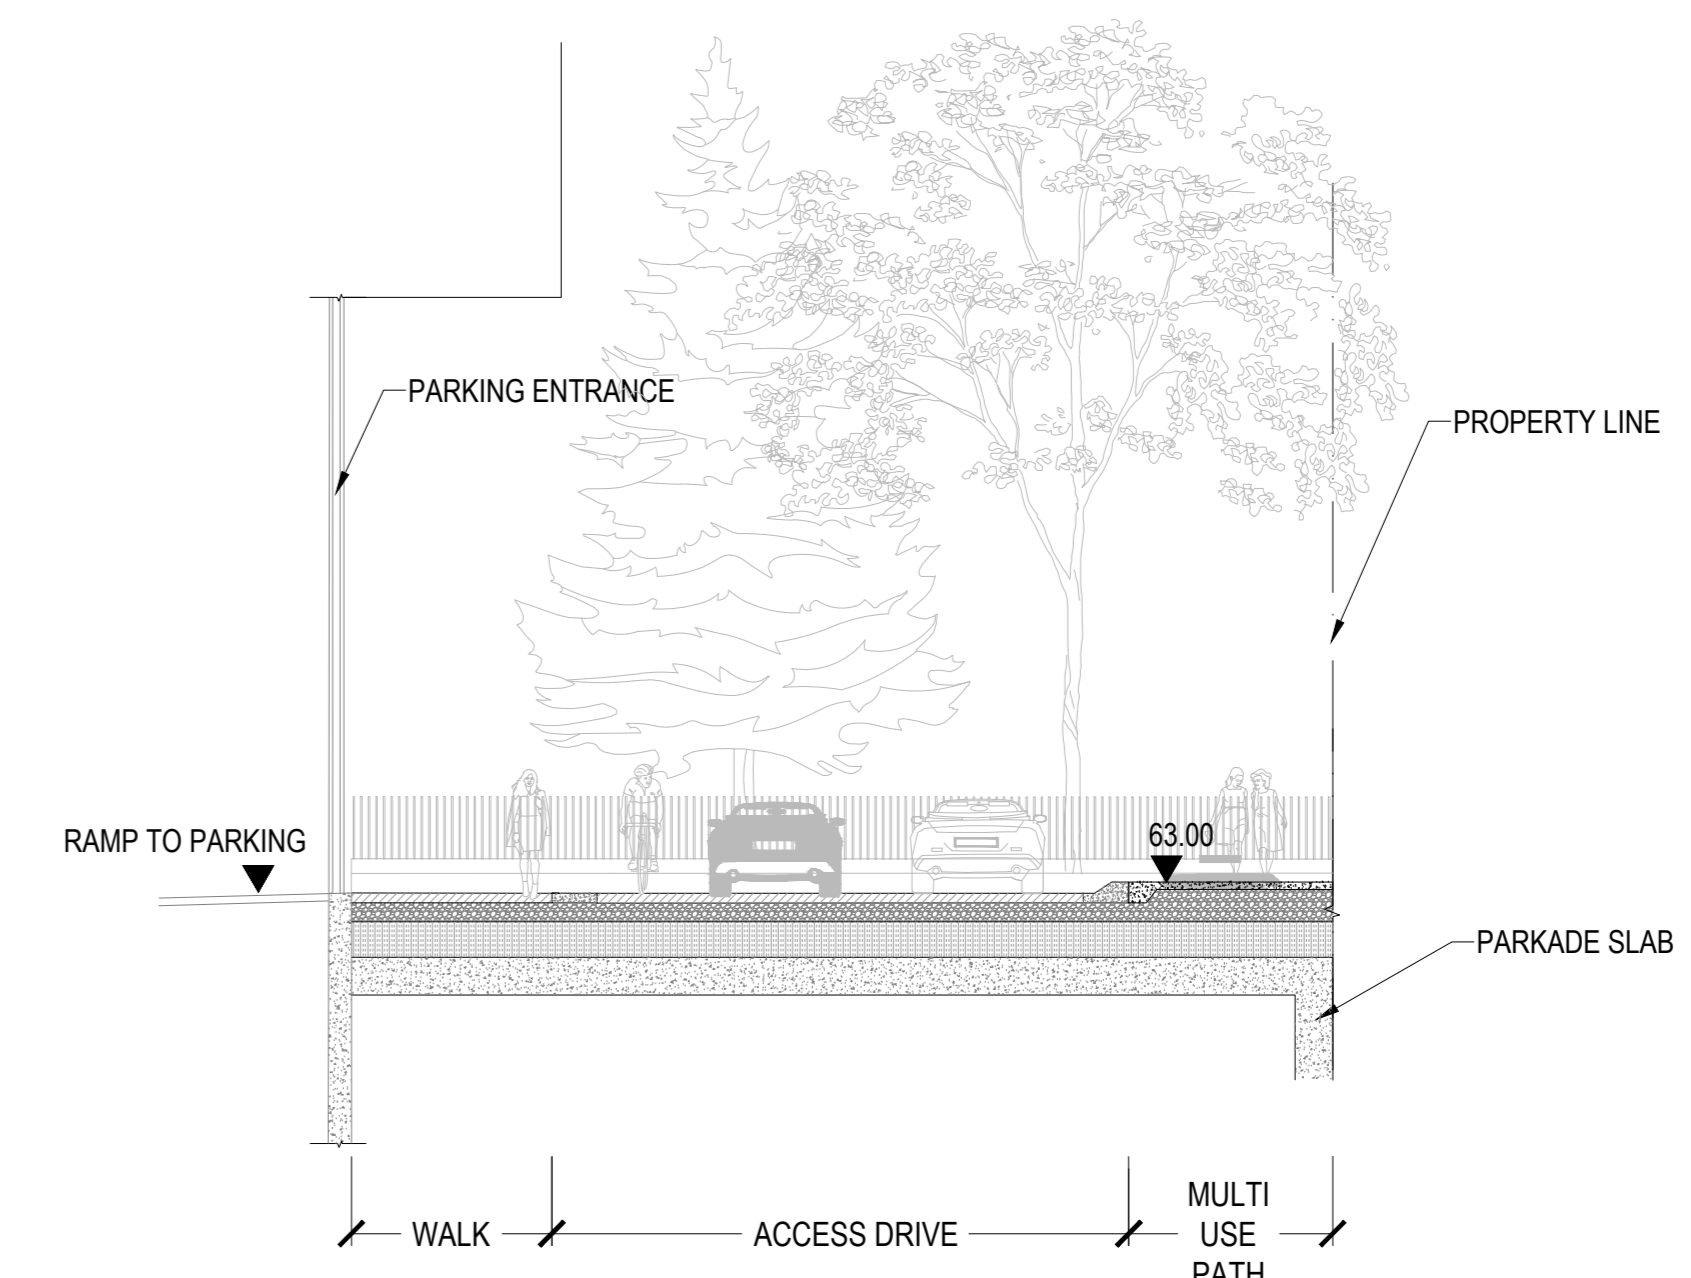

16 NORTH EMPRESS ACCESS LANE
SCALE: 1:100

Andrew McCreight
ANDREW MCCREIGHT
MANAGER (A), DEVELOPMENT REVIEW CENTRAL
PLANNING, REAL ESTATE & ECONOMIC DEVELOPMENT
DEPARTMENT, CITY OF OTTAWA

APPROVED
By Andrew McCreight at 2:08 pm, Dec 14, 2023

CONSULTANTS

civil:
TMIG
8800 Dufferin St., Suite 200, Vaughan, ON L4K 0C5

structural:
RJC Engineers
1545 Carlin Ave., Suite 304, Ottawa, ON K1Z 8P9

landscape:
Smith+Andersen
1800 Carling Ave., Suite 530, Ottawa, ON K1Z 1G3

interior:
PFS Studio
1777 W 3rd Ave., Vancouver, BC V6J 1KJ

contractor:
Two Row Architect
1804 6th Line, Oshawa, ON N6A 1M0

contractor:
EliSdn
280 Queensview Dr., Ottawa, ON K2B 6J9



PROJECT

LEBRETON LIBRARY PARCEL
665 Albert St
Ottawa, ON
Canada



DREAM
30 Adelaide St. E., Suite 301,
Toronto, ON M5C 3H1
KEYPLAN

ISSUED FOR SITE PLAN CONTROL - NOT FOR CONSTRUCTION 2023-03-24

ISSUE CHART

NO.	REVISION	DATE
1	ISSUED FOR SITE PLAN CONTROL	2023-03-24
2	REVISION FOR PARKING	2023-04-01
3	REVISION FOR SPALL REPAIRS	2023-11-29
4	REVISION FOR CIVIL, STRUCTURAL, LANDSCAPE	2023-12-14
	DATE	DATE

Job Number

TITLE

SECTION
SOUTH AND EMPRESS
LANE

SHEET NUMBER

L08-13