




**1 LIGHT DUTY CONCRETE PAVING**  
Scale: 1:20

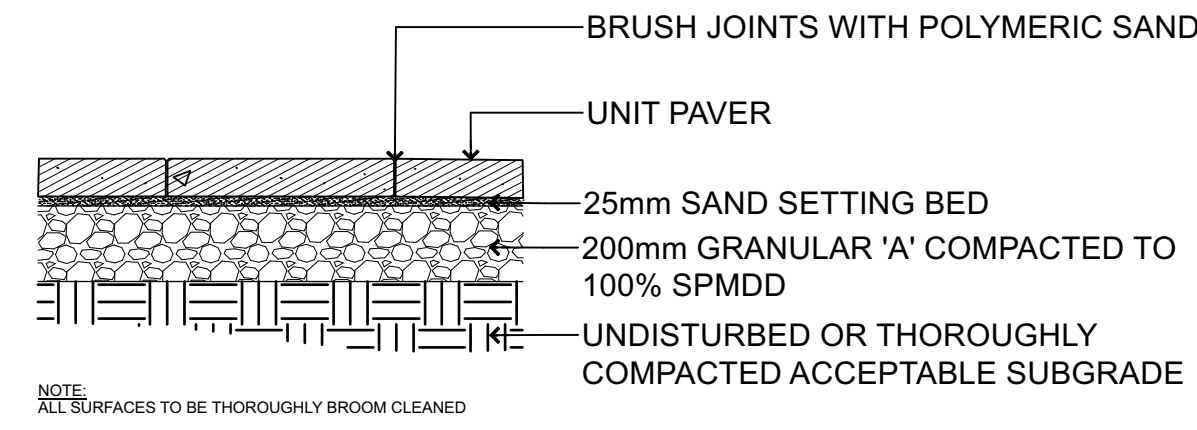


**2 LIGHT DUTY UNIT PAVING**  
Scale: 1:20

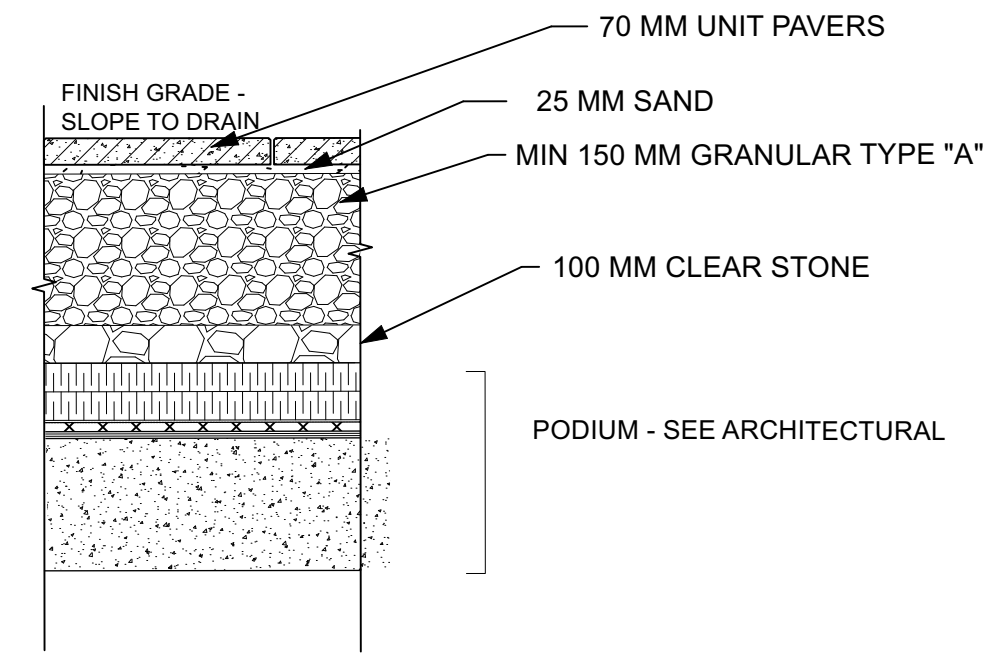

**3 LIGHT DUTY UNIT PAVING ON PODIUM**  
Scale: 1:20

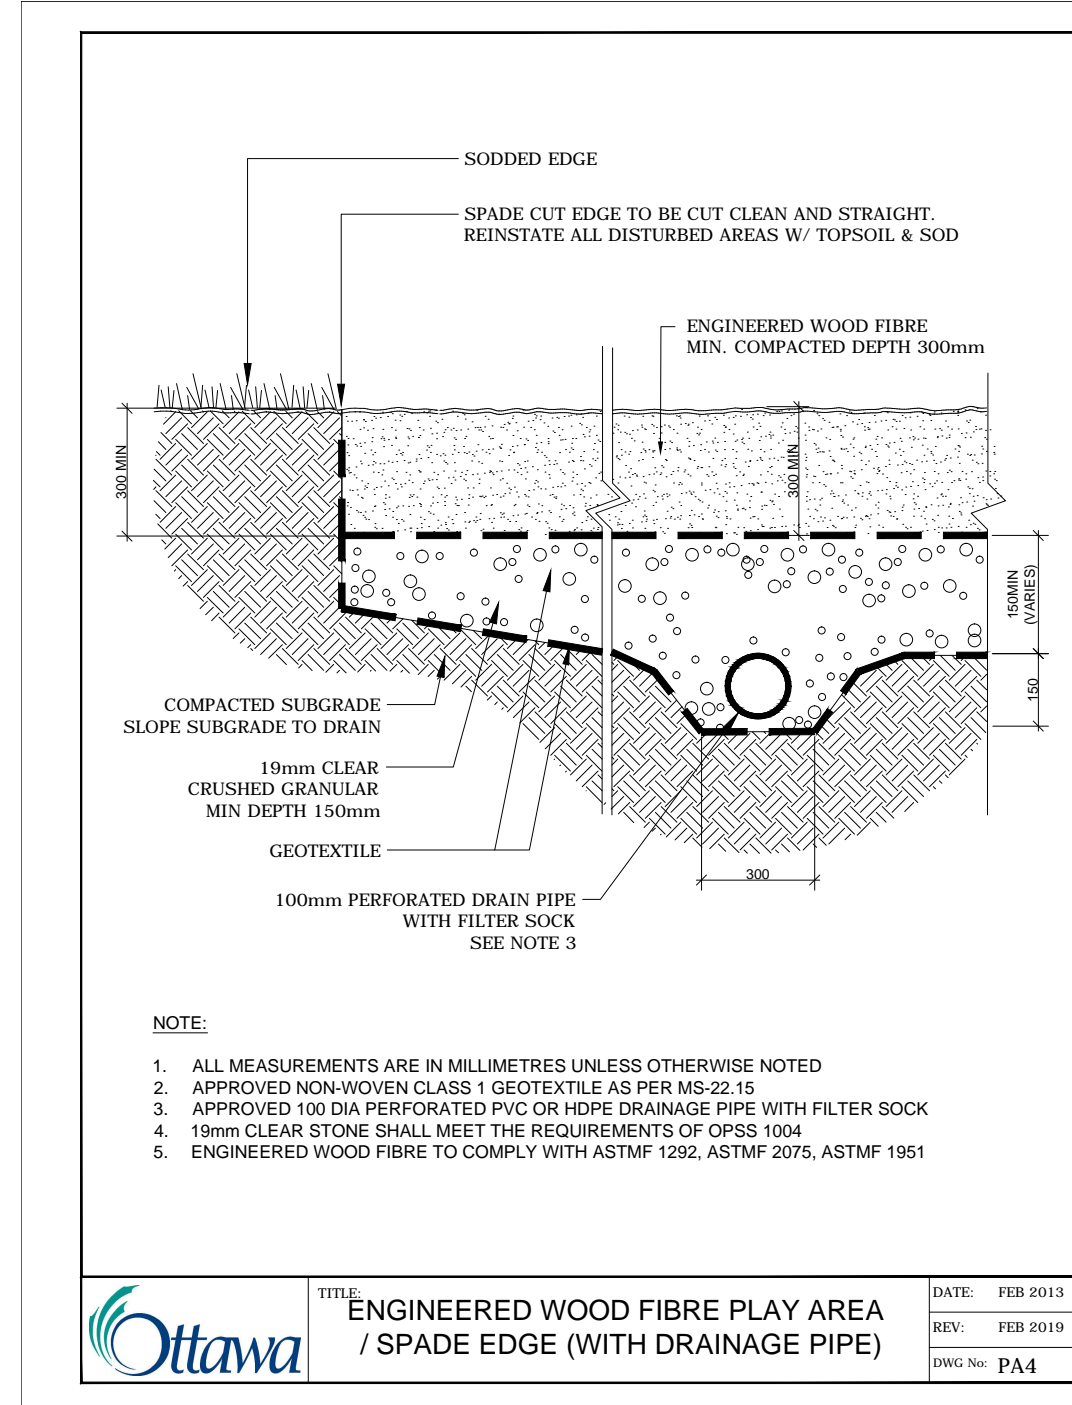


**4 ENGINEERED WOOD FIBRE PLAY AREA**  
Scale: 1:20

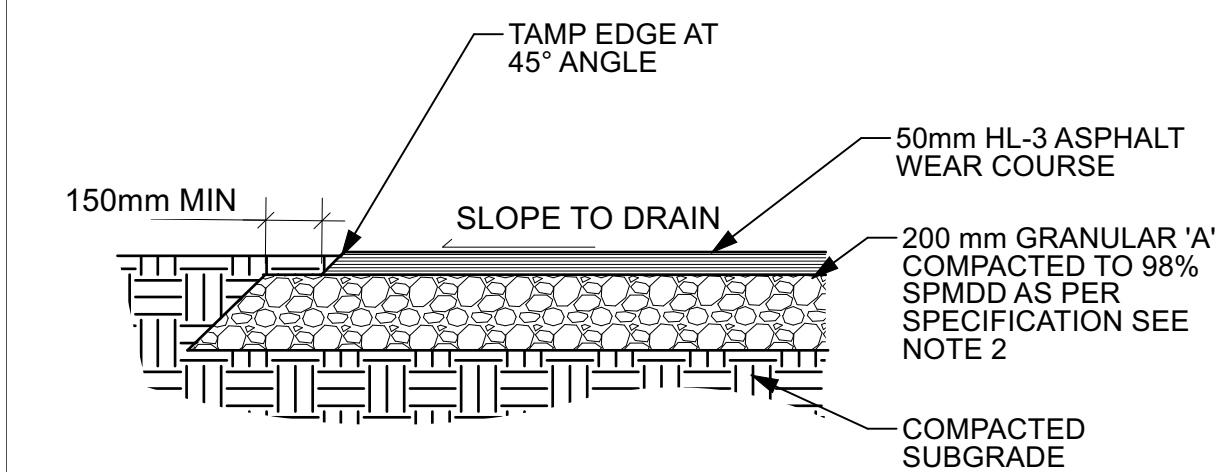


**5 LIGHT DUTY ASPHALT**  
Scale: 1:20

*Andrew McCreight*  
**ANDREW MCCREIGHT**  
MANAGER (A), DEVELOPMENT REVIEW CENTRAL  
PLANNING, REAL ESTATE & ECONOMIC DEVELOPMENT  
DEPARTMENT, CITY OF OTTAWA


**APPROVED**  
By Andrew McCreight at 4:15 pm, Dec 21, 2023

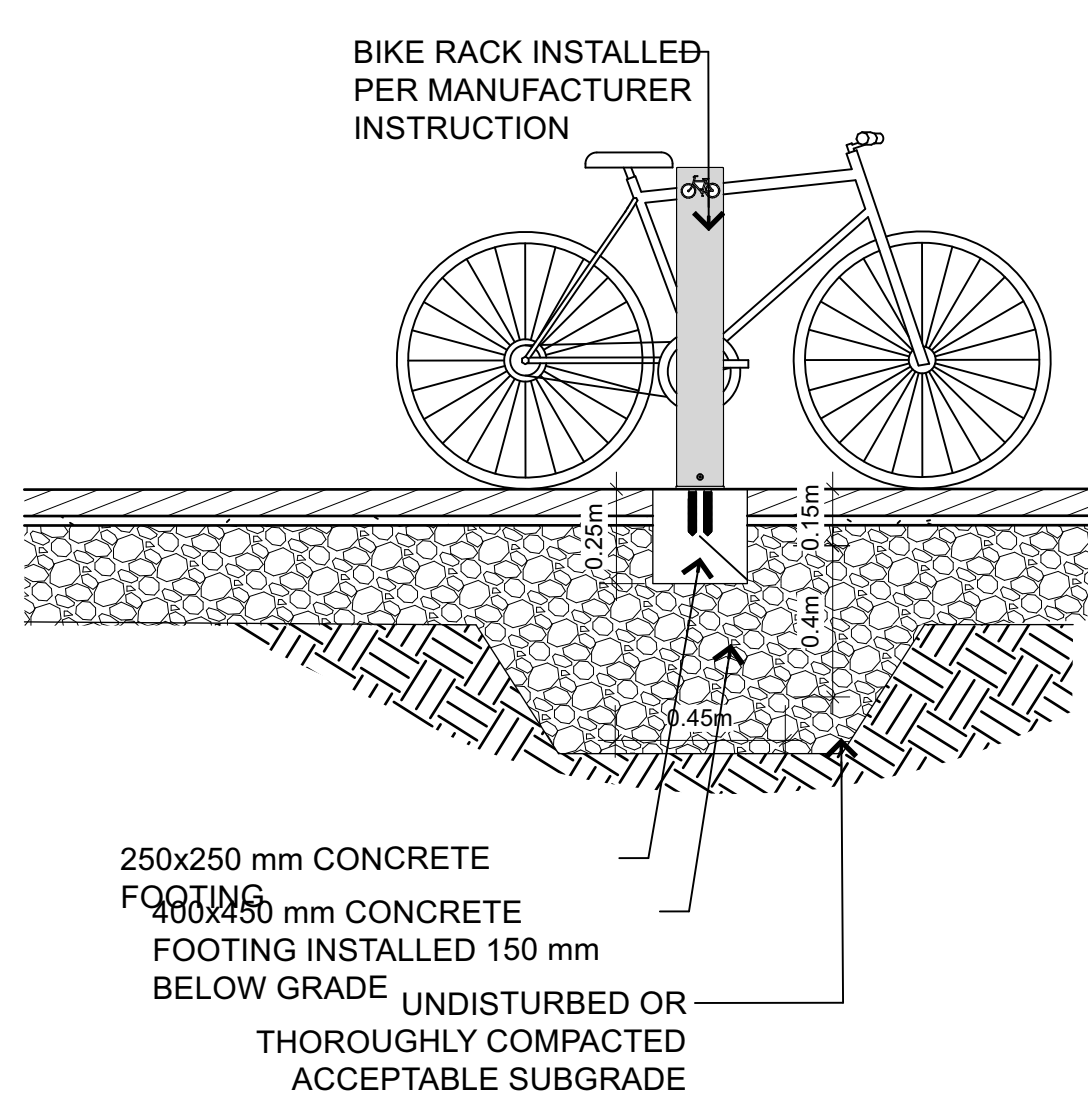


**6 BIKE RACK**  
Scale: 1:20

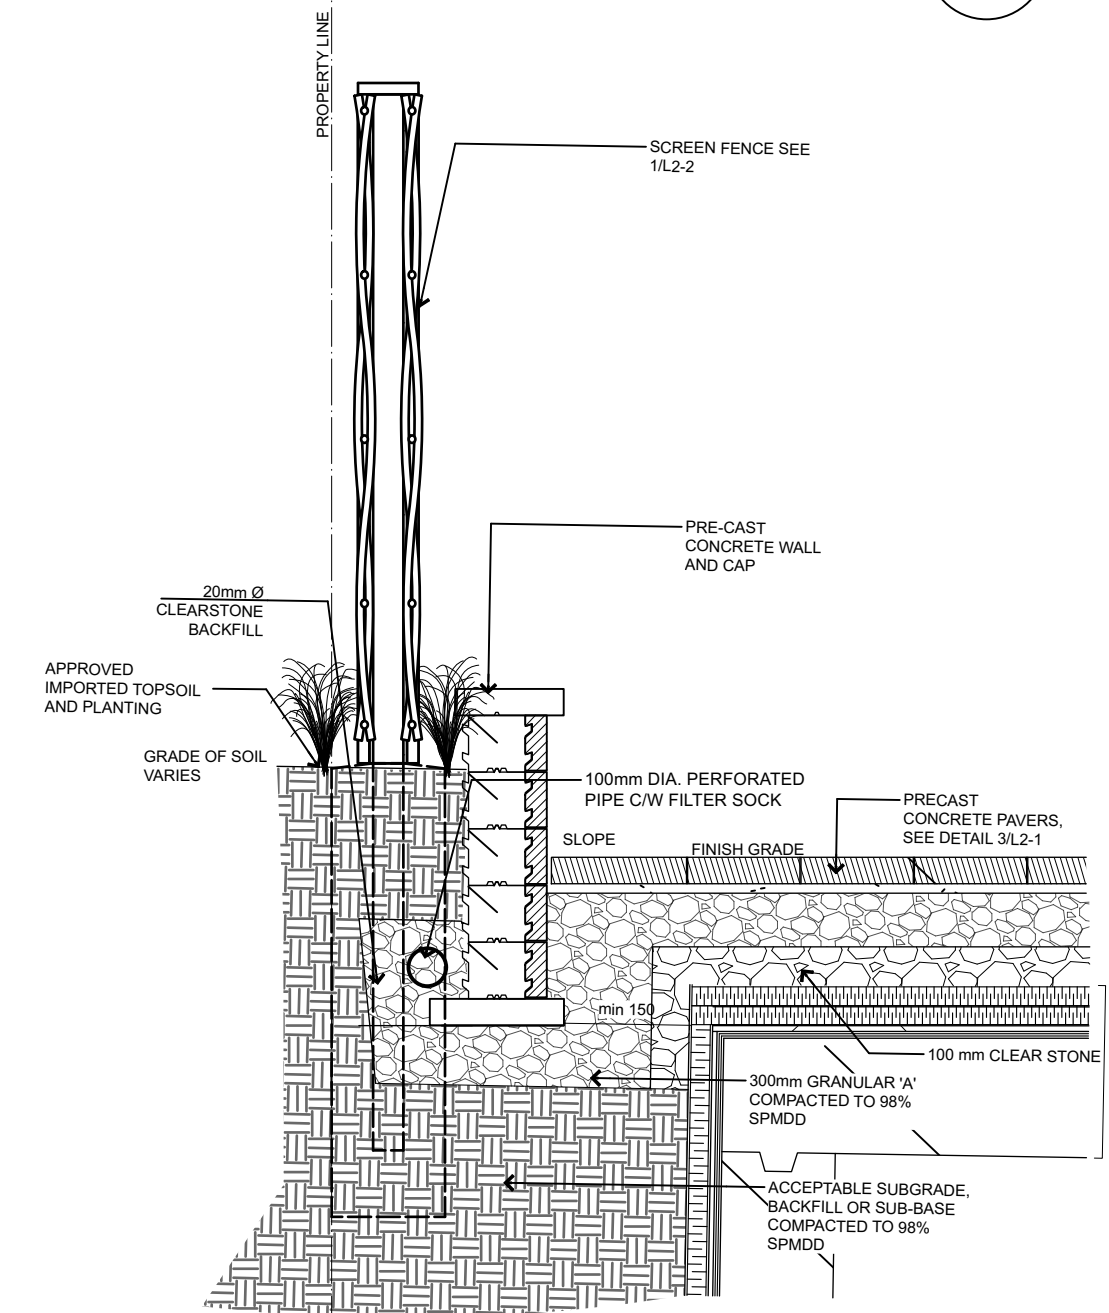


**7 RETAINING WALL**  
Scale: 1:20

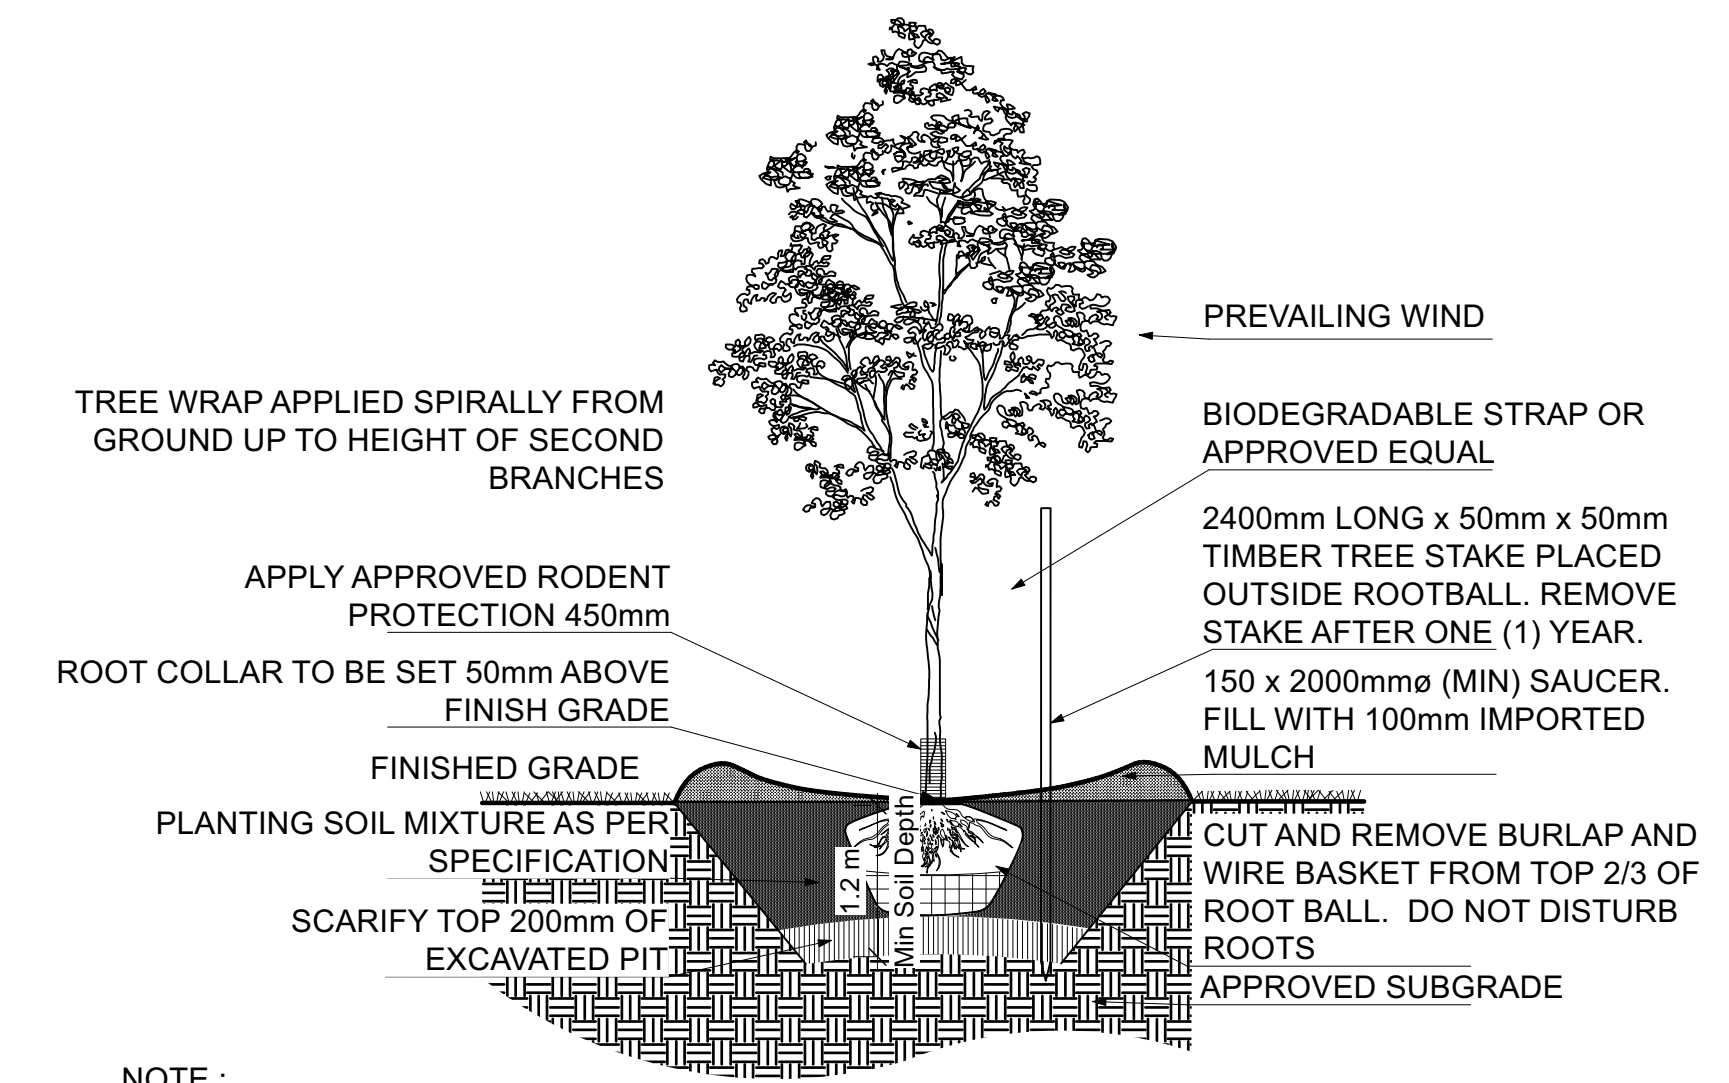

**8 DECIDUOUS TREE PLANTING**  
Scale: 1:40

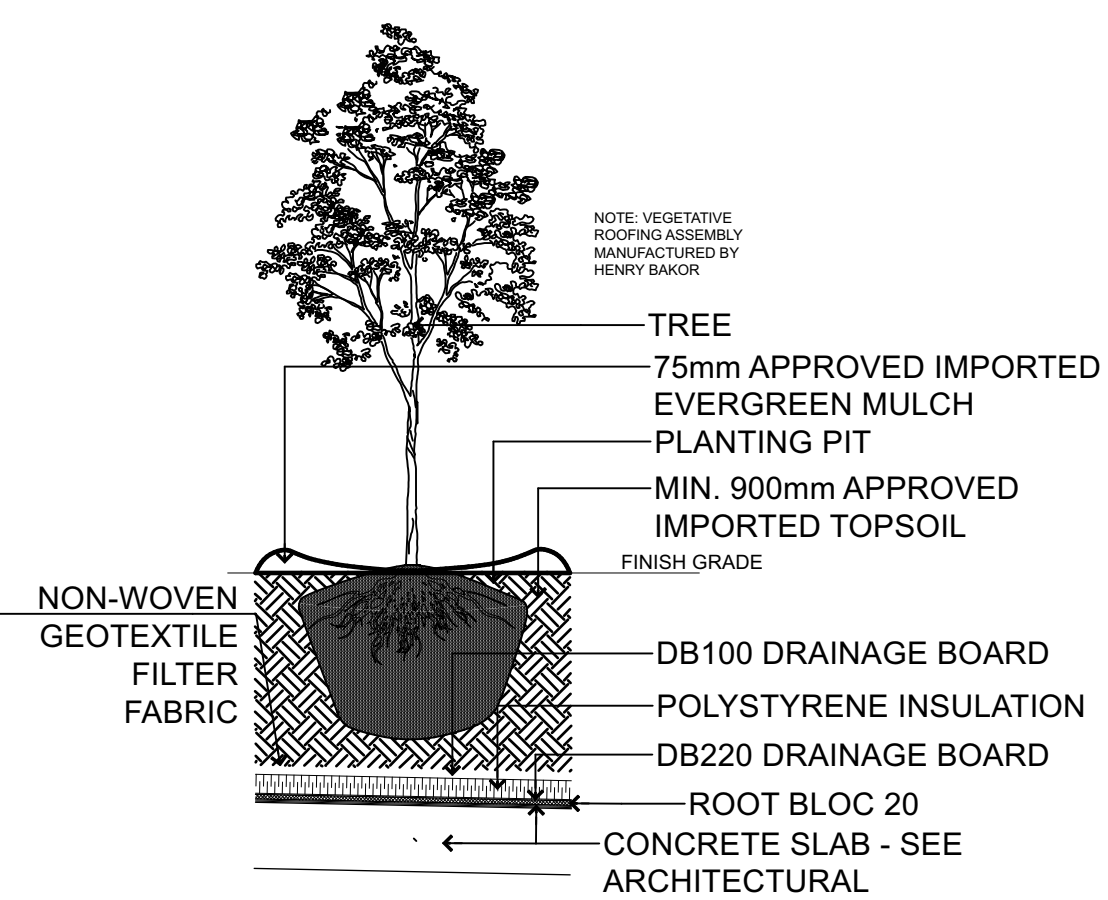


**9 DECIDUOUS TREE PLANTING**  
Scale: 1:40

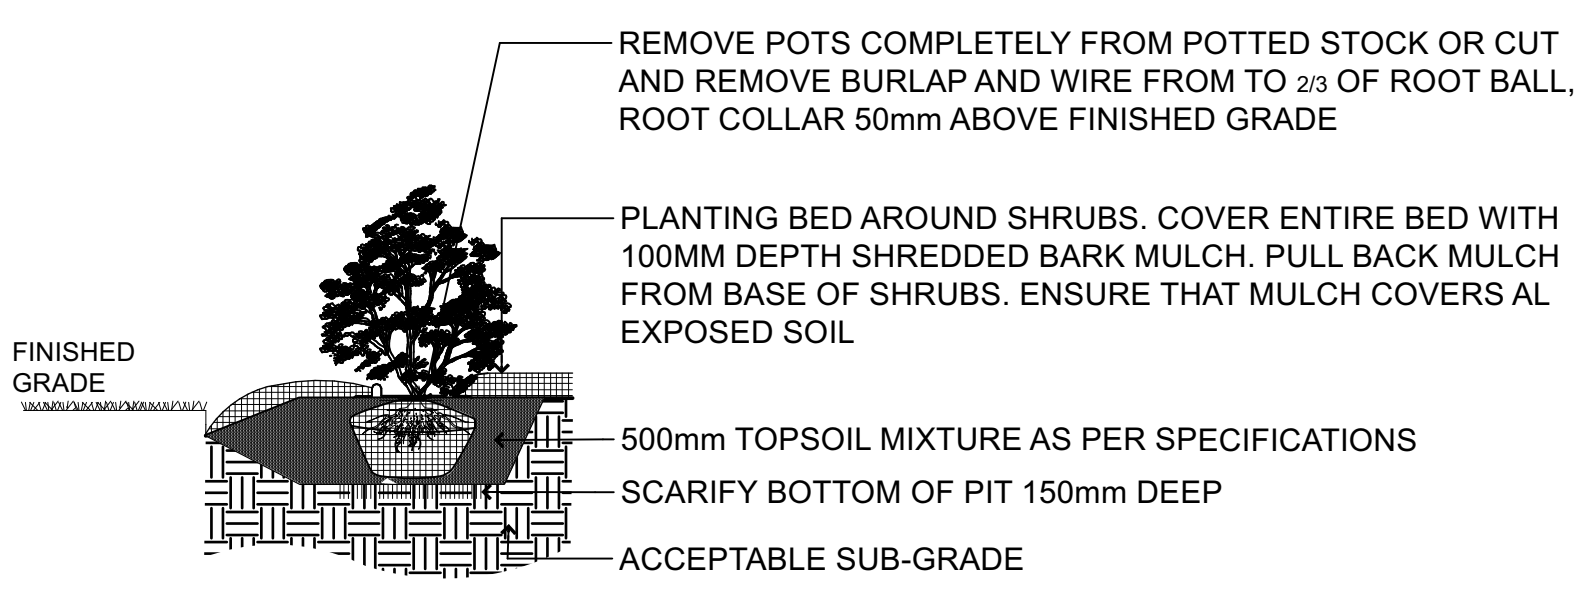


- NOTES:**
- REMOVE DAMAGED OR OBJECTIONABLE BRANCHES. FOLLOW THE MOST RECENT CANADIAN NURSERY & TRADES ASSOCIATION PRACTICE AND FOLLOW PROPER HORTICULTURAL PRACTICE.
  - COVER ENTIRE BED WITH 100MM DEPTH MULCH. PULL BACK MULCH FROM BASE OF SHRUBS. ENSURE THAT MULCH COVERS ALL EXPOSED SOIL.
  - DETAIL PREPARED IN ACCORDANCE WITH CITY OF OTTAWA DETAIL L4


**10 SHRUB PLANTING**  
Scale: 1:30

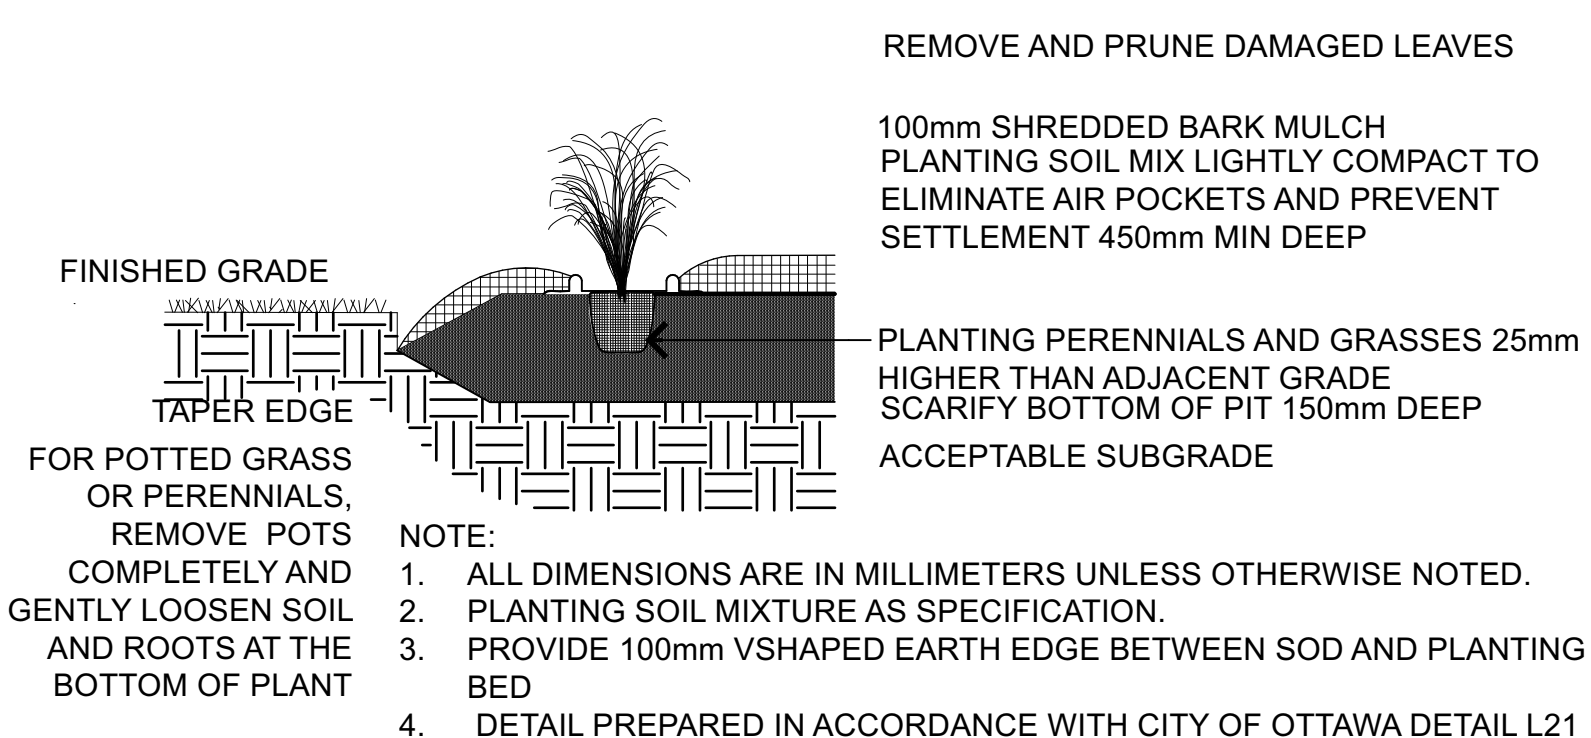

**11 PERENNIAL PLANTING**  
Scale: 1:20

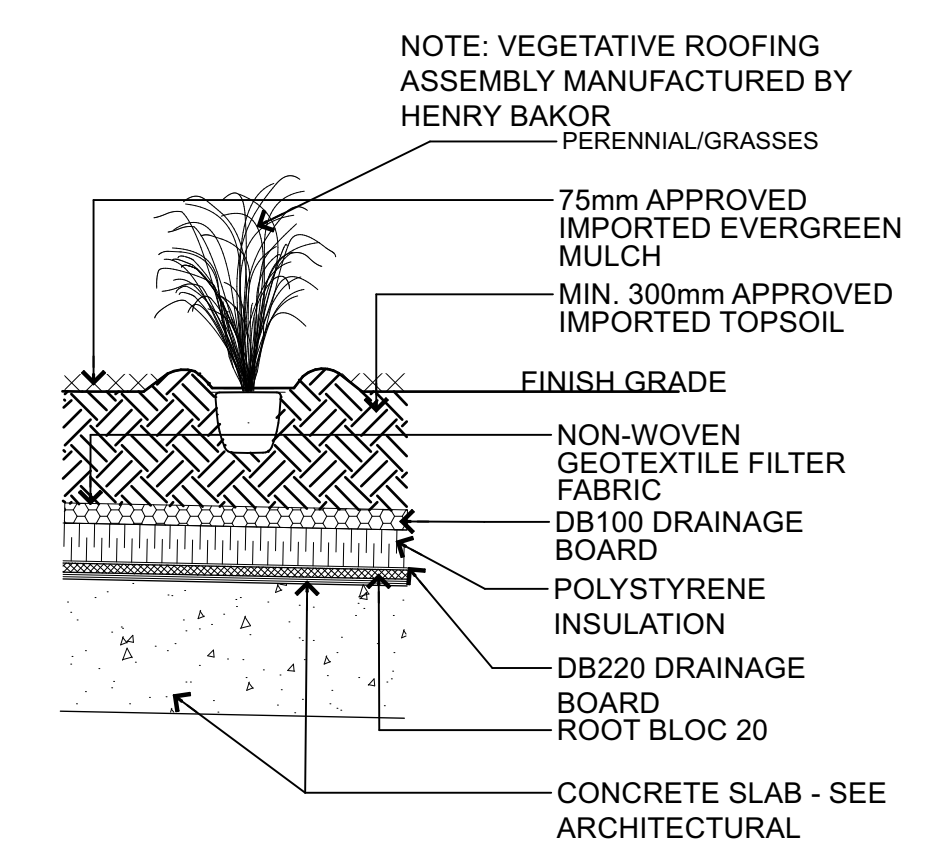

**12 PERENNIAL PLANTING ON PODIUM**  
Scale: 1:20

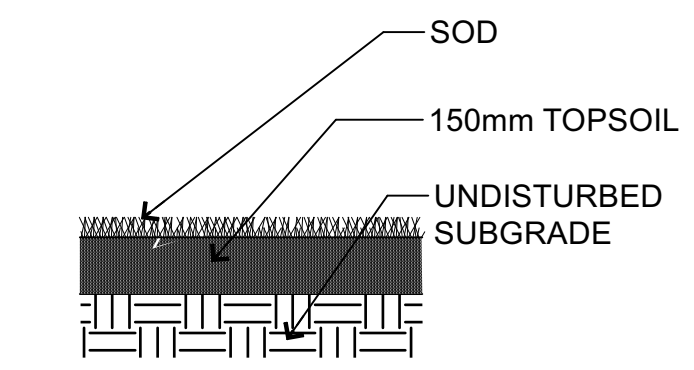


**13 SOD**  
Scale: 1:20



KEY PLAN, NTS



NO.	DATE	DESCRIPTION
F	2023-12-11	ISSUED FOR SITE PLAN CONTROL RESUBMISSION
E	2023-08-25	ISSUED FOR 100% DESIGN DEVELOPMENT
D	2023-07-12	ISSUED FOR SITE PLAN CONTROL RS #2
C	2023-05-18	ISSUED FOR REZONING & SITE PLAN CONTROL RS #1
B	2023-05-12	ISSUED FOR 100% SCHEMATIC DESIGN
A	2023-03-22	ISSUED FOR REZONING AND SITE PLAN CONTROL

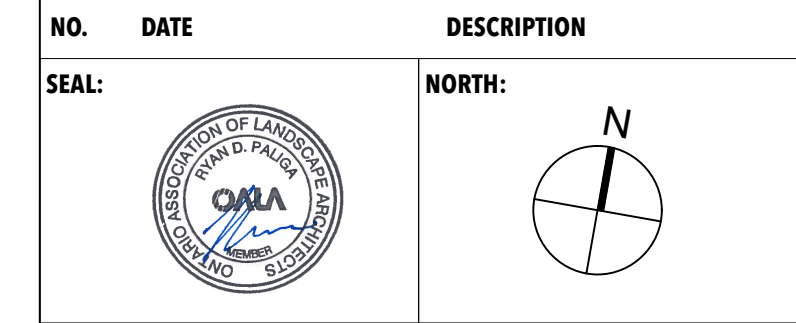


**PROJECT:**  
**OCH 200/201 FREIL STREET**  
200/201 FREIL STREET, OTTAWA,  
ONTARIO


**DRAWING TITLE:**  
Detail

<b>DATE:</b>	2023-03-14	<b>DRAWING NO.:</b>	
<b>SCALE:</b>	AS NOTED		
<b>DRAWN BY:</b>	MH		
<b>LA PROJECT NO.:</b>	22844-1		


**L2-01**

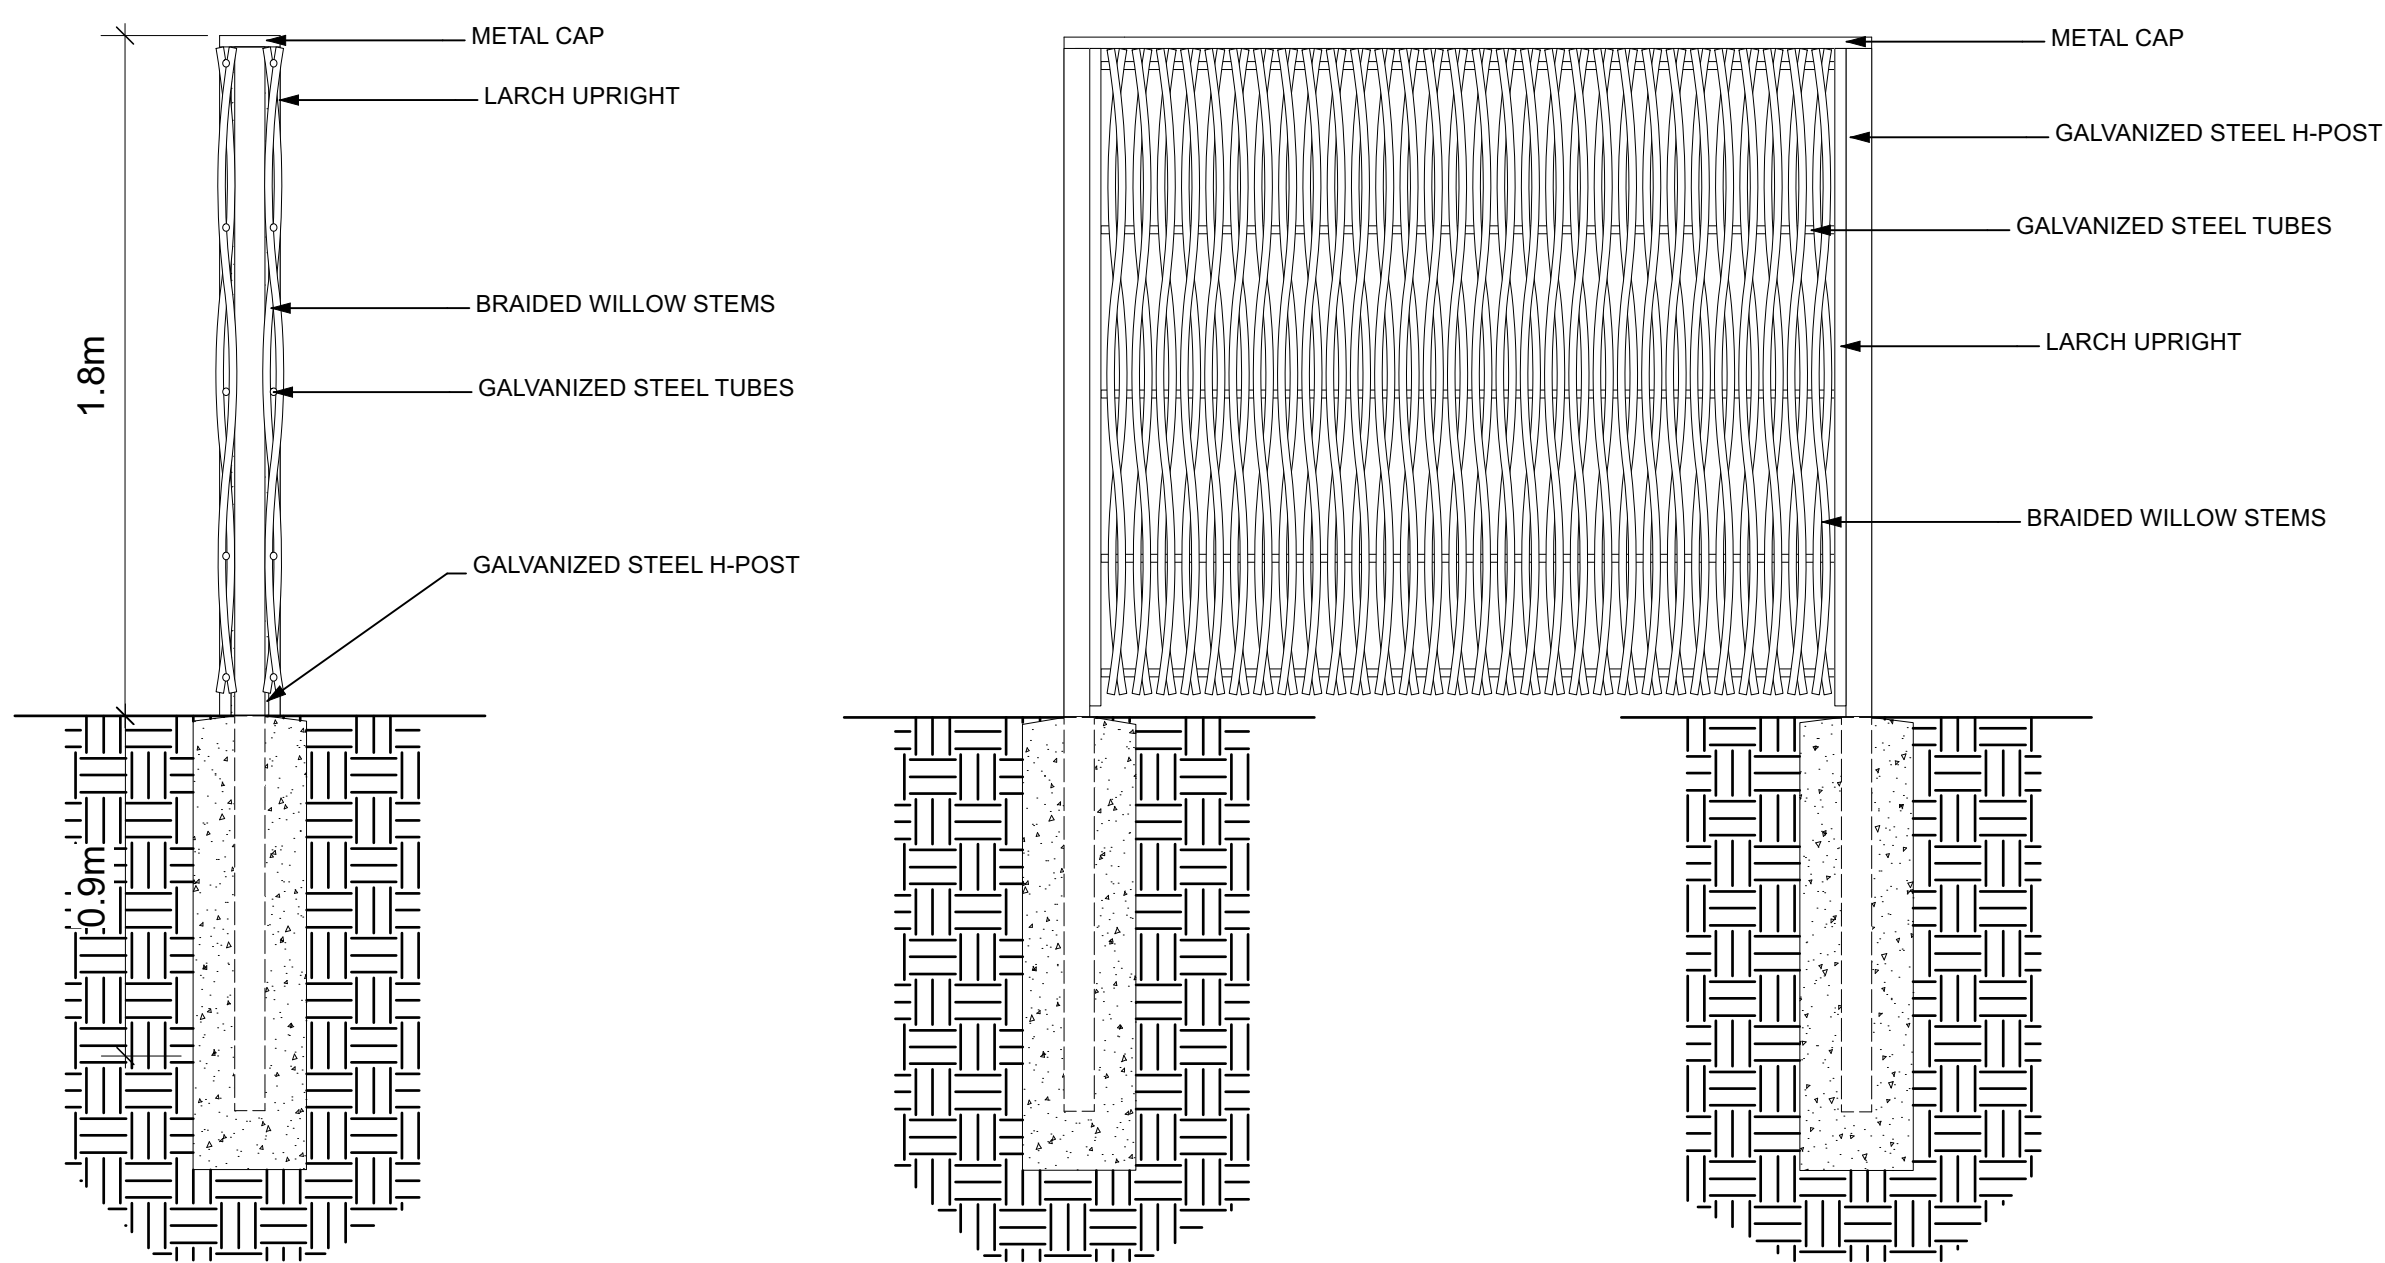


1 SCREEN WILLOW FENCE  
Scale: 1:20

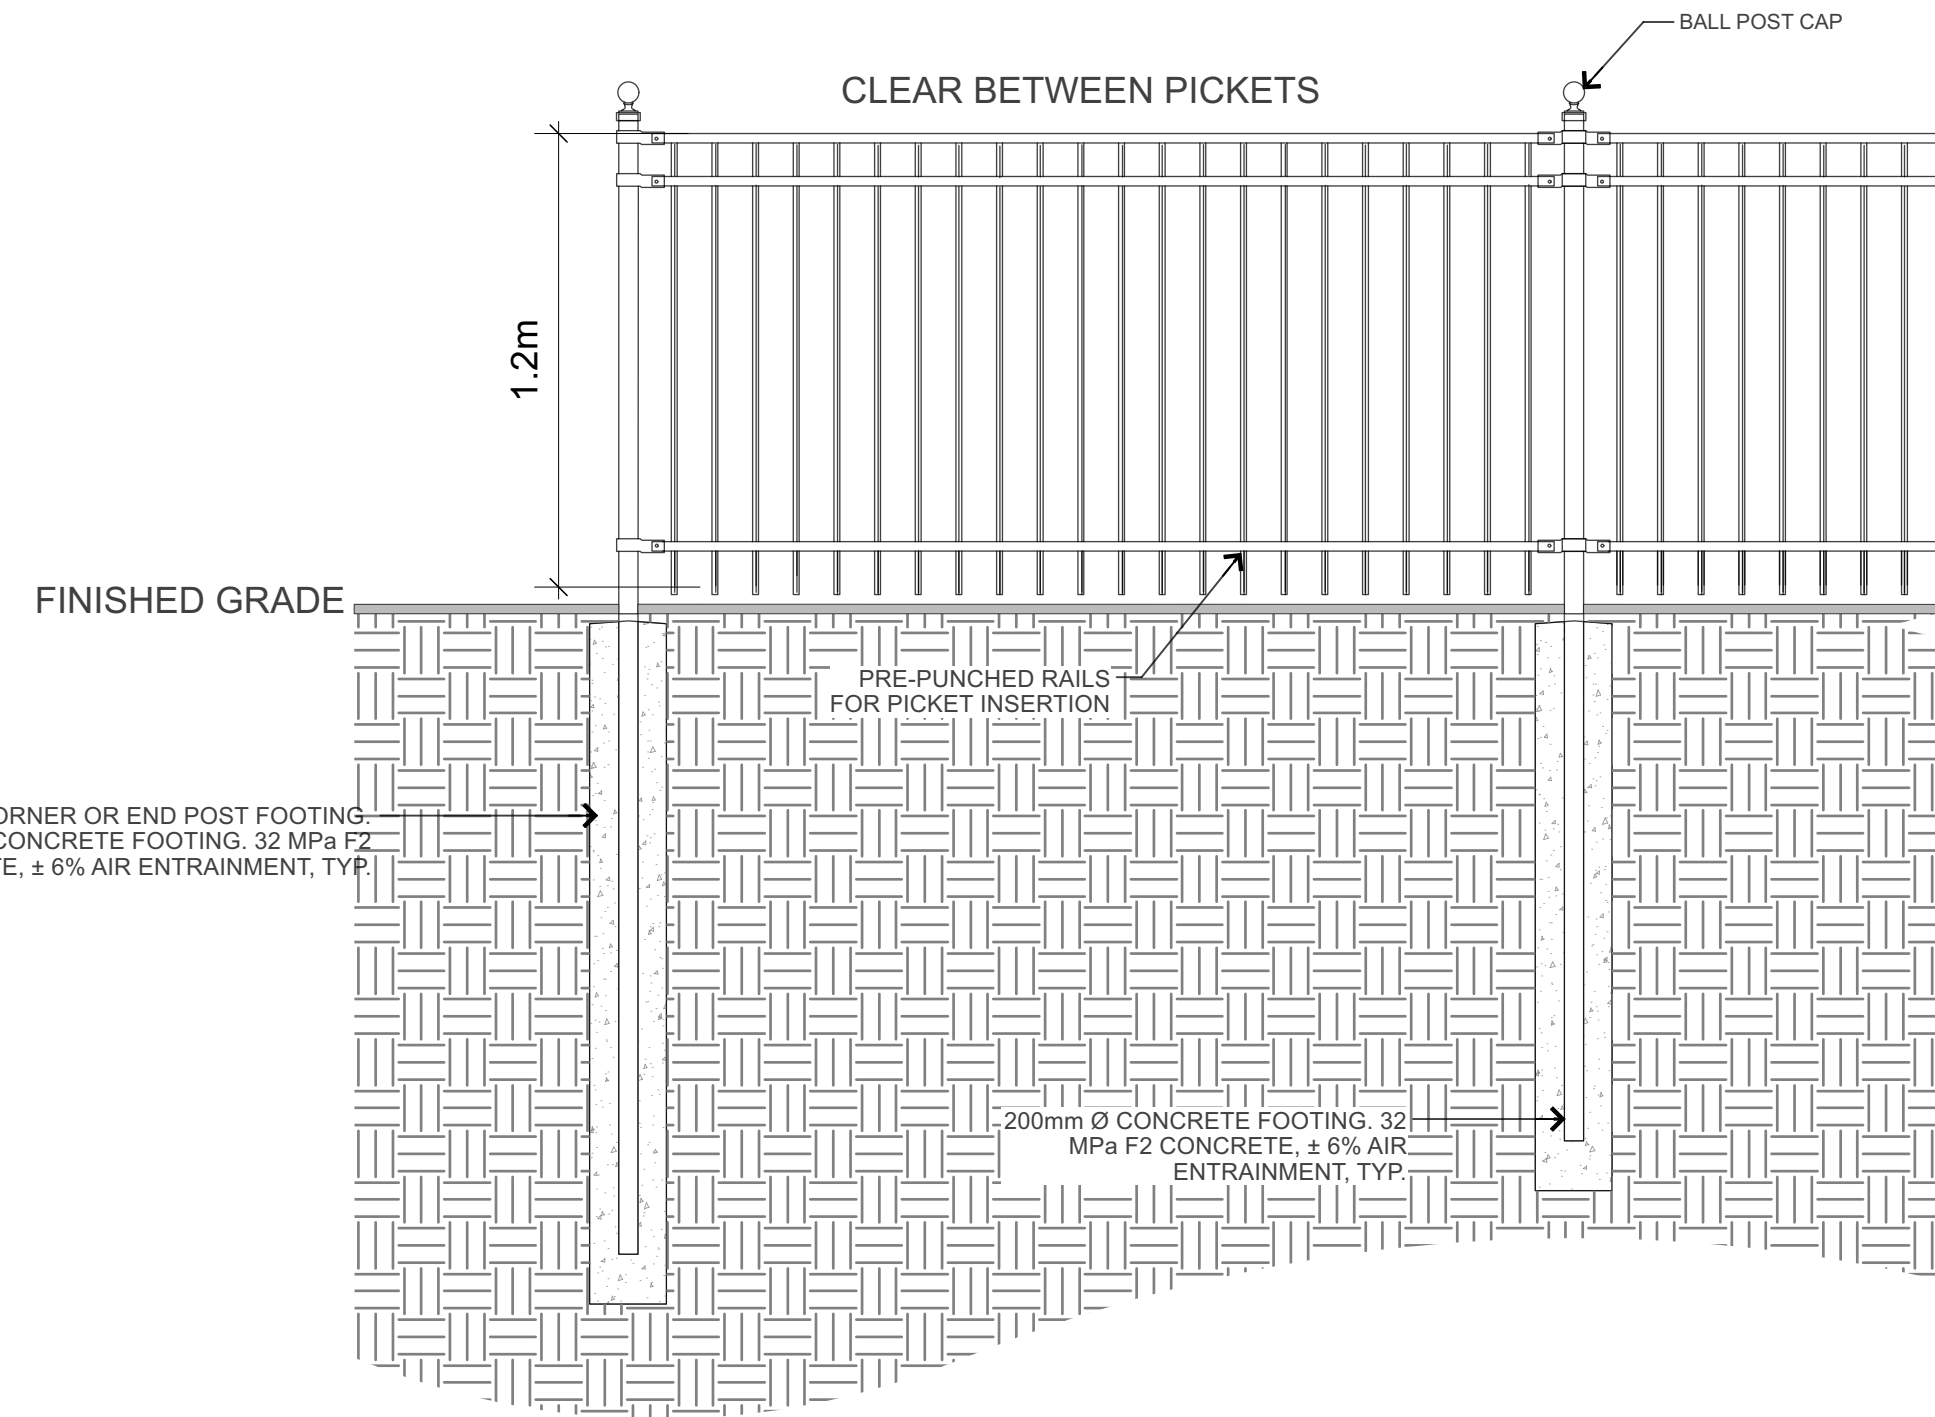

2 ORNAMENTAL STEEL FENCE  
Scale: 1:20

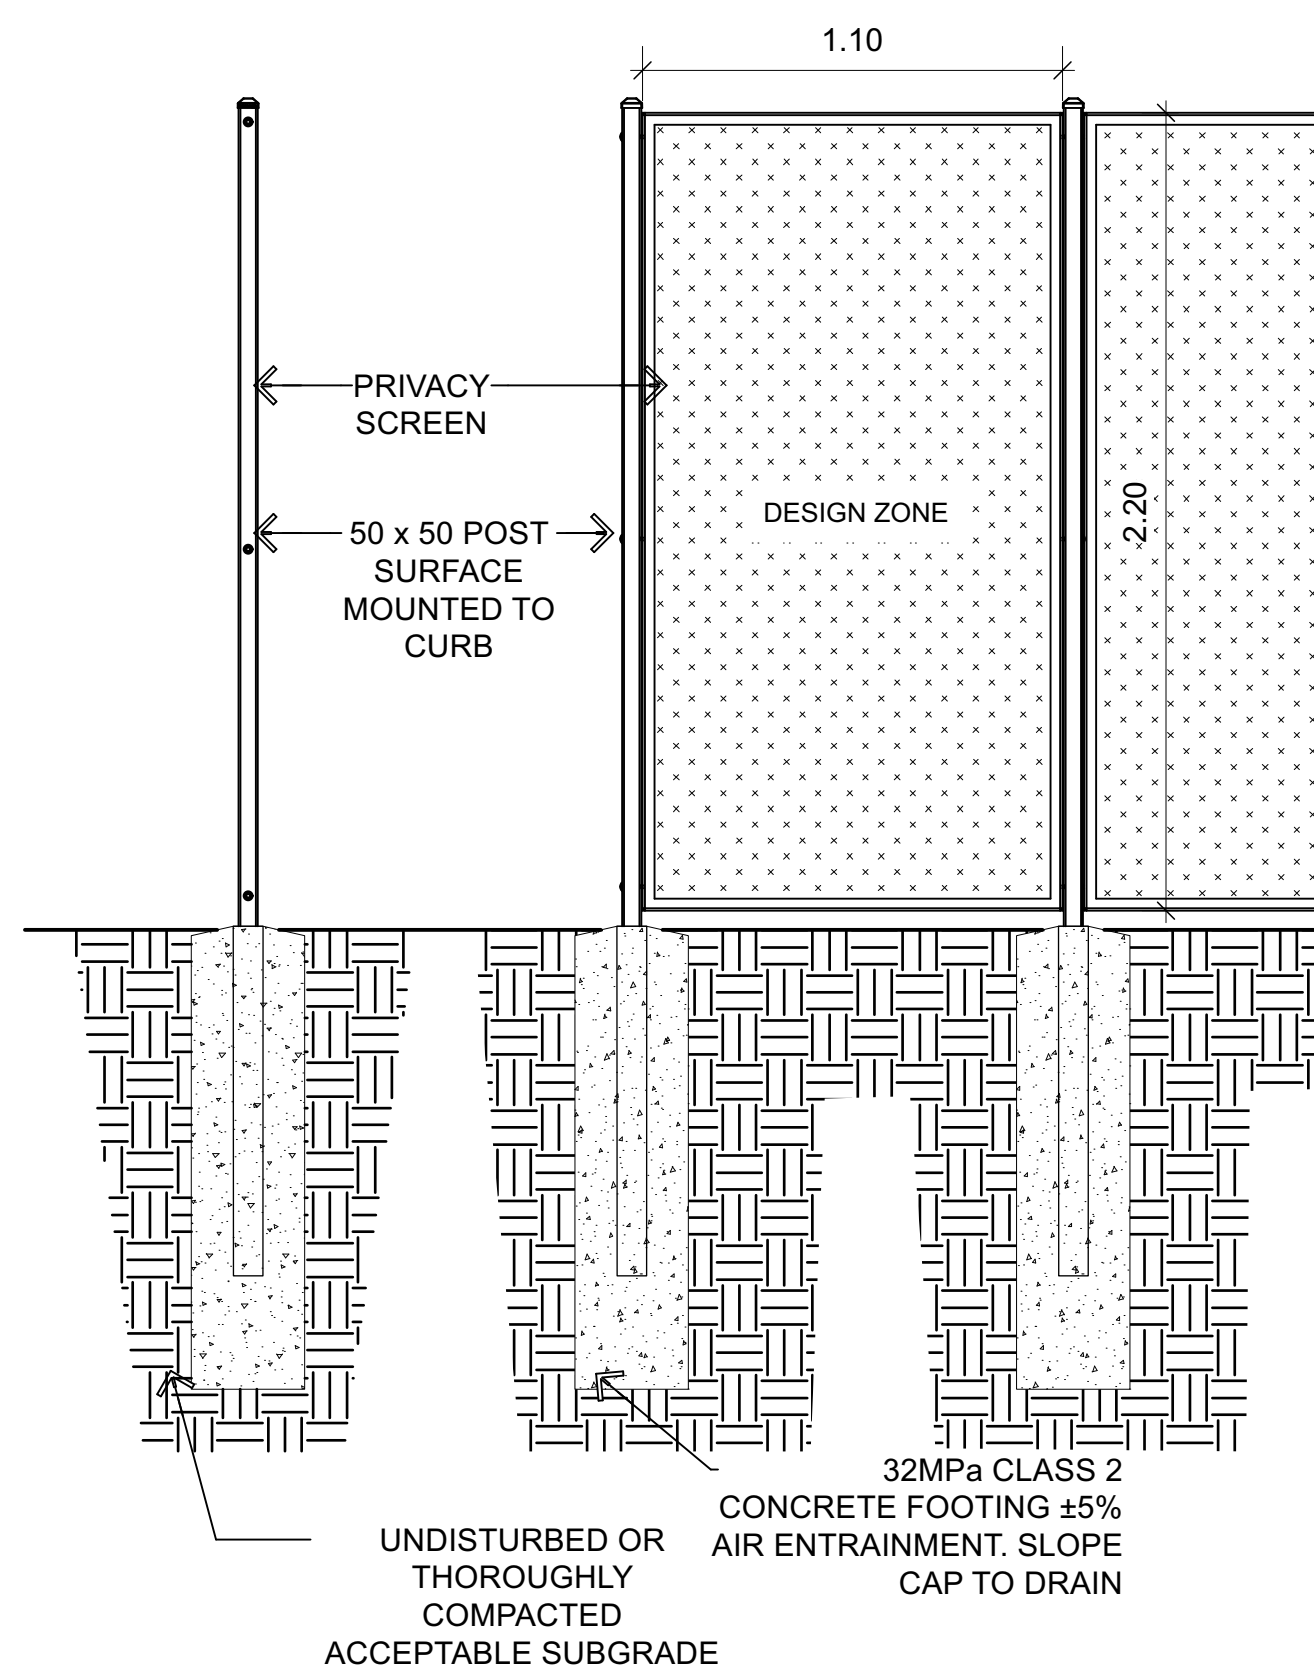

3 SCREEN FENCE  
Scale: 1:20

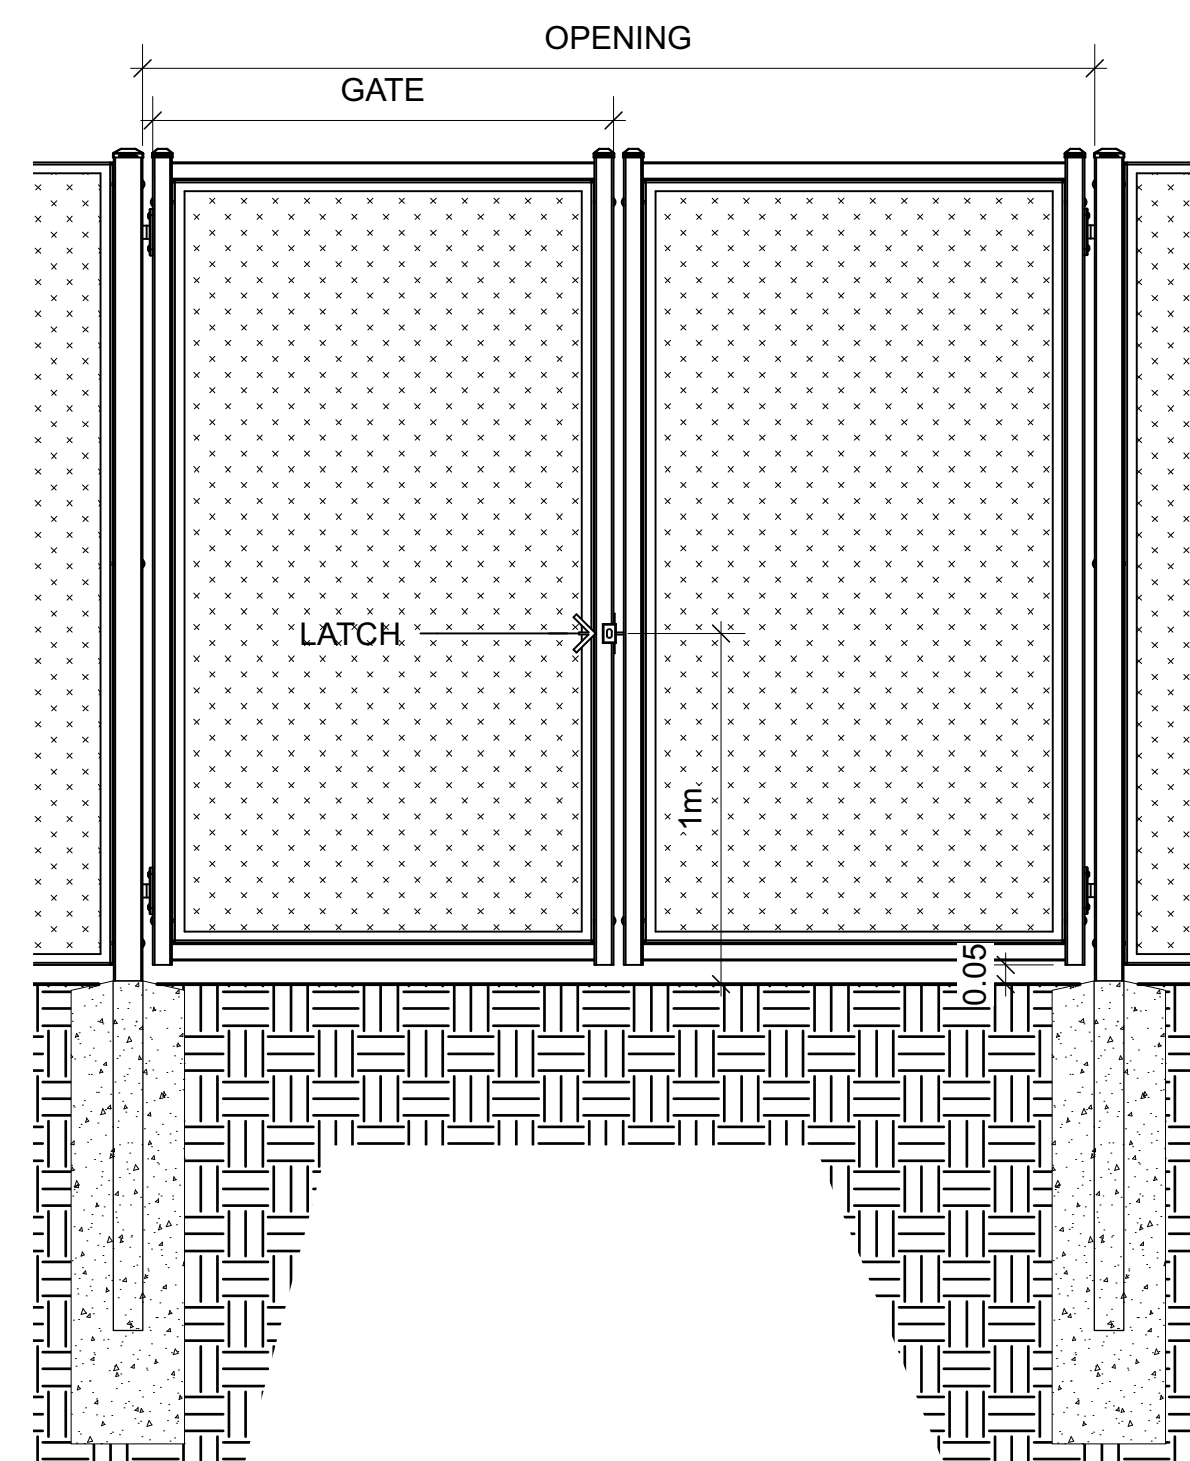

4 SCREEN FENCE GATE  
Scale: 1:20

*Andrew McCreight*  
**ANDREW MCCREIGHT**  
 MANAGER (A), DEVELOPMENT REVIEW CENTRAL  
 PLANNING, REAL ESTATE & ECONOMIC DEVELOPMENT  
 DEPARTMENT, CITY OF OTTAWA

**APPROVED**  
 By Andrew McCreight at 4:15 pm, Dec 21, 2023



KEY PLAN, NTS

CLIENT:



NO.	DATE	DESCRIPTION
F	2023-12-11	ISSUED FOR SITE PLAN CONTROL RESUBMISSION
E	2023-08-25	ISSUED FOR 100% DESIGN DEVELOPMENT
D	2023-07-12	ISSUED FOR SITE PLAN CONTROL RS #2
C	2023-05-18	ISSUED FOR REZONING & SITE PLAN CONTROL RS #1
B	2023-05-12	ISSUED FOR 100% SCHEMATIC DESIGN
A	2023-03-22	ISSUED FOR REZONING AND SITE PLAN CONTROL

NO.	DATE	DESCRIPTION
SEAL:		
		NORTH:



CONSULTANT:



PROJECT:

**OCH 200/201 FREIL STREET**  
 200/201 FREIL STREET, OTTAWA,  
 ONTARIO

DRAWING TITLE:

Detail

DATE:	2023-03-14	DRAWING NO.:	
SCALE:	AS NOTED		
DRAWN BY:	MH		
LA PROJECT NO.:	22844-1		

**L2-02**

D07-12-23-0034