

Andrew McCreight

ANDREW MCCREIGHT
MANAGER, DEVELOPMENT REVIEW CENTRAL
PLANNING, REAL ESTATE & ECONOMIC DEVELOPMENT
DEPARTMENT, CITY OF OTTAWA

APPROVED
 By Andrew McCreight at 2:43 pm, Apr 05, 2024



No.	Revision	Date
4	ISSUED FOR SPA 3	13 OCT, 2023
3	ISSUED FOR SPA 2	20 JUL, 2023
2	ISSUED FOR SPA	20 APR, 2023
1	ISSUED FOR COORDINATION	14 APR, 2023

North:

Stamp:

CSW Landscape Architecture
 Urban Design
 Site Planning
 Recreation and Park Planning
 Project Management

319 McRae Avenue, Suite 502, Ottawa, Ontario, K1Z 0B9
 Tel: (613) 729-4536

- All measurements in millimeters unless specified otherwise. Do not scale drawing. All drawings to be read in conjunction with written specifications.
- Copyright reserved. This drawing is the exclusive property of CSW Landscape Architects Ltd. and shall not be used without the consent thereof.
- This Drawing may not be used for construction until signed by the landscape architect. It is the responsibility of the contractor to:
 - check and verify all dimensions on site;
 - report all errors and/or omissions to the landscape architect;
 - comply with all pertinent codes and by-laws;
 - check and verify locations of all underground services with all local utilities prior to any digging.

Project: **CLV 360 LAURIER**
 360 LAURIER STREET
 OTTAWA, ONTARIO

Drawing: **LANDSCAPE PLAN**
Ground Floor


Scale: 1:100	Date: MARCH 2023
Design By: CM	Drawn By: SW
Project Number: 2161-01	Sheet Number: L1.0



Andrew McCreight
ANDREW MCCREIGHT
 MANAGER, DEVELOPMENT REVIEW CENTRAL
 PLANNING, REAL ESTATE & ECONOMIC DEVELOPMENT
 DEPARTMENT, CITY OF OTTAWA

APPROVED
 By Andrew McCreight at 2:43 pm, Apr 05, 2024

- LEGEND:
- UNIT PAVERS - TYPE 1
 - UNIT PAVERS - TYPE 2
 - WOOD DECKING
 - CLEAR LIMESTONE CHIPS PAVING
 - ARTIFICIAL TURF
 - GREEN ROOF PLANTING
 - MAINTENANCE EDGE
 - GUARDRAIL
 - 5'-0" HIGH GLASS GUARDRAIL (REFER TO ARCHITECTURAL)

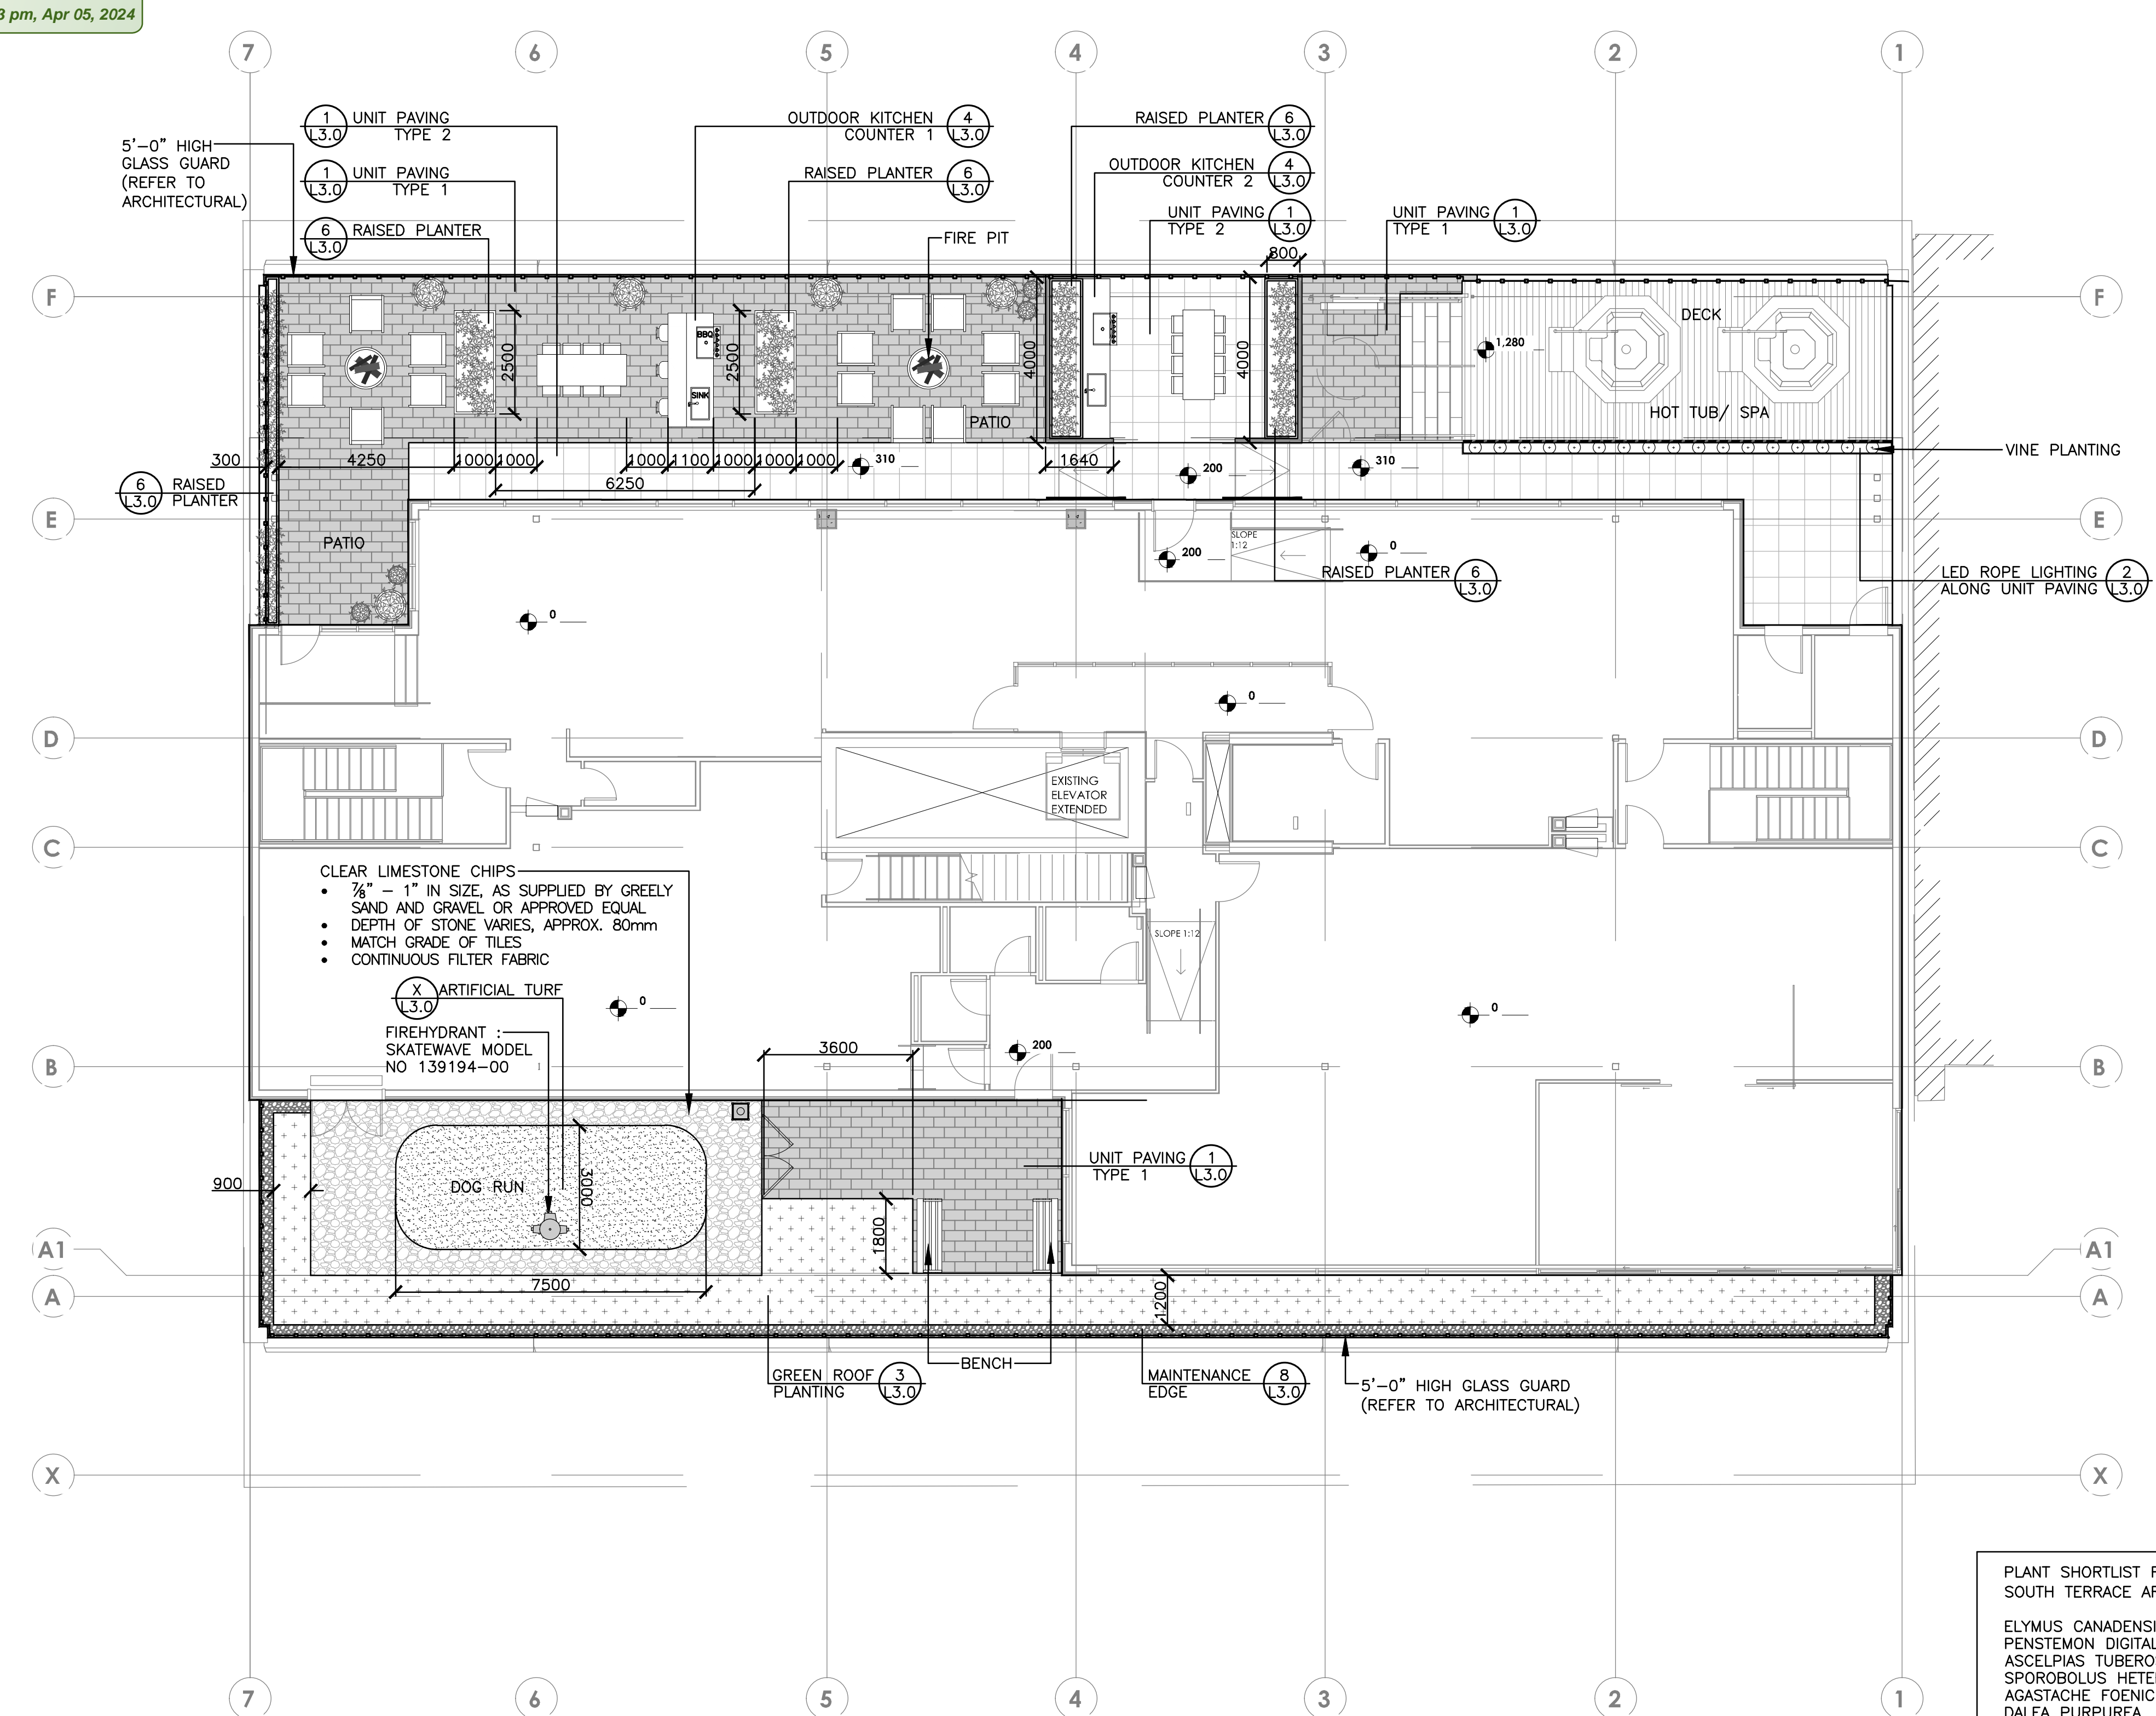

CLEAR LIMESTONE CHIPS
 • 3/4" - 1" IN SIZE, AS SUPPLIED BY GREELY
 SAND AND GRAVEL OR APPROVED EQUAL
 • DEPTH OF STONE VARIES, APPROX. 80mm
 • MATCH GRADE OF TILES
 • CONTINUOUS FILTER FABRIC

X ARTIFICIAL TURF
 L3.0
 FIREHYDRANT :
 SKATEWAVE MODEL
 NO 139194-00

PLANT SHORTLIST FOR GREENROOF - MAXX 8"
 SOUTH TERRACE AREA: 55.5 M²
 ELYMUS CANADENSIS
 PENSTEMON DIGITALIS
 ASCELPIAS TUBEROSA
 SPOROBOLUS HETEROLEPIS
 AGASTACHE FOENICULUM
 DALEA PURPUREA
 ECHINACEA POWWOW WHITE
 SEDUM AIZOON 'EUPPHORBIODES'
 NORTH TERRACE PLANTERS AREA: 13.5 M²
 TOTAL PLANTING AREA: 69 M²

No.	Revision	Date
4	ISSUED FOR SPA 3	13 OCT, 2023
3	ISSUED FOR SPA 2	20 JUL, 2023
2	ISSUED FOR SPA	20 APR, 2023
1	ISSUED FOR COORDINATION	14 APR, 2023

North:

Stamp:

CSW Landscape Architecture
 Urban Design
 Site Planning
 Recreation and Park Planning
 Project Management

319 McRae Avenue, Suite 502, Ottawa, Ontario, K1Z 0B9
 Tel: (613) 729-4536

- All measurements in millimeters unless specified otherwise. Do not scale drawing. All drawings to be read in conjunction with written specifications.
- Copyright reserved. This drawing is the exclusive property of CSW Landscape Architects Ltd. and shall not be used without the consent thereof.
- This Drawing may not be used for construction until signed by the landscape architect. It is the responsibility of the contractor to:
 - check and verify all dimensions on site;
 - report all errors and/or omissions to the landscape architect;
 - comply with all pertinent codes and by-laws;
 - check and verify locations of all underground services with all local utilities prior to any digging.

Project:
**CLV
 360 LAURIER**
 360 LAURIER STREET
 OTTAWA, ONTARIO

Drawing:
**LANDSCAPE PLAN
 Roof Terrace**

Scale: 1:100	Date: MARCH 2023
Design By: CM	Drawn By: SW
Project Number: 2161-01	Sheet Number: L2.0



