


Legend

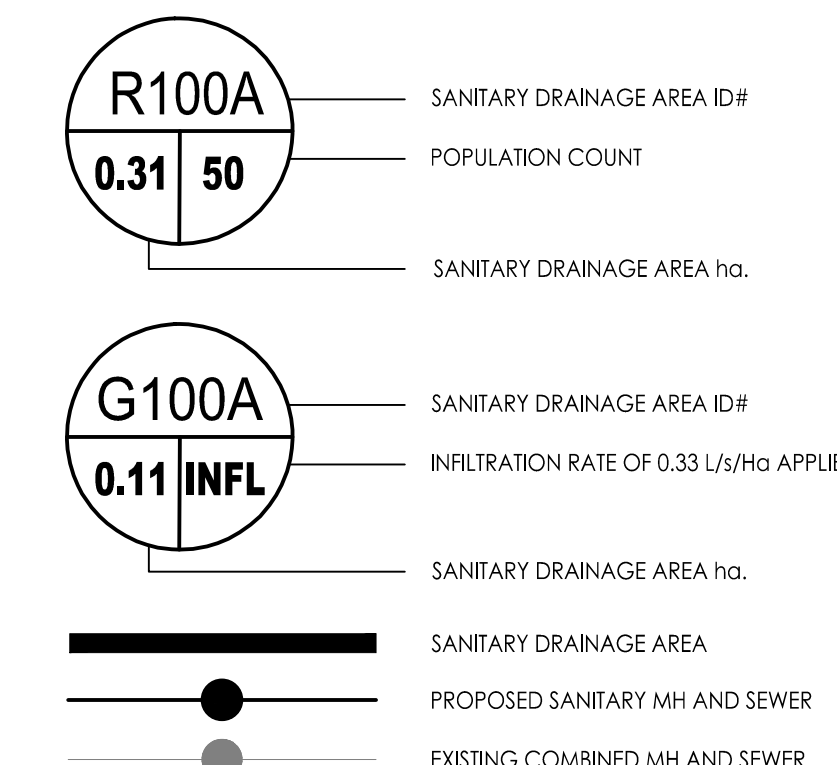

Notes

SANITARY STATS	
<b>BUILDING A</b>	
80 - BACHELOR APTS @ 1.4PPU = 112 PEOPLE	
91 - 1 BEDROOM APTS @ 1.4PPU = 127 PEOPLE	
69 - 1 BEDROOM + DEN APTS @ 2.1PPU = 145 PEOPLE	
125 - 2 BEDROOM APTS @ 2.1PPU = 263 PEOPLE	
30 - 2 BEDROOM + DEN APTS @ 3.1PPU = 93 PEOPLE	
5 - 3 BEDROOM APTS @ 3.1PPU = 16 PEOPLE	
<b>TOTAL POPULATION BUILDING A = 755 PEOPLE</b>	
<b>COMMERCIAL AREA = 1299.2m<sup>2</sup></b>	
<b>BUILDING B</b>	
87 - BACHELOR APTS @ 1.4PPU = 122 PEOPLE	
169 - 1 BEDROOM APTS @ 1.4PPU = 237 PEOPLE	
189 - 1 BEDROOM + DEN APTS @ 2.1PPU = 397 PEOPLE	
245 - 2 BEDROOM APTS @ 2.1PPU = 515 PEOPLE	
37 - 3 BEDROOM APTS @ 3.1PPU = 115 PEOPLE	
<b>TOTAL POPULATION BUILDING B = 1385 PEOPLE</b>	
<b>COMMERCIAL AREA = 1123.8m<sup>2</sup></b>	
<b>BUILDING C - TOWN HOUSE</b>	
7 - TOWN HOUSE UNITS @ 3.1PPU = 22 PEOPLE	
<b>TOTAL POPULATION TOWN HOUSE = 22 PEOPLE</b>	
<b>TOTAL POPULATION = 2162</b>	
<b>TOTAL COMMERCIAL SPACE = 2423m<sup>2</sup> (0.189ha) @ 28,000 L/ha/day</b>	

Revision	By	Appd.	YY.MM.DD
2	MJS	DT	24.05.20
1	MJS	DT	24.03.13
0	MJS	MF	23.05.15


File Name: 160401663 DB - 1.dwg  
 Dwn. MJS Dt. MJS 23.02.04  
 Chkd. Dgn. YY.MM.DD

Permit-Seal

Client/Project  
**BRIGIL**  
  
 265 CATHERINE STREET  
  
 OTTAWA, ONTARIO, CANADA

Title  
**SANITARY DRAINAGE PLAN**

Project No. 160401663	Scale 1:300	Sheet 7 of 7	Revision 2
--------------------------	----------------	-----------------	---------------

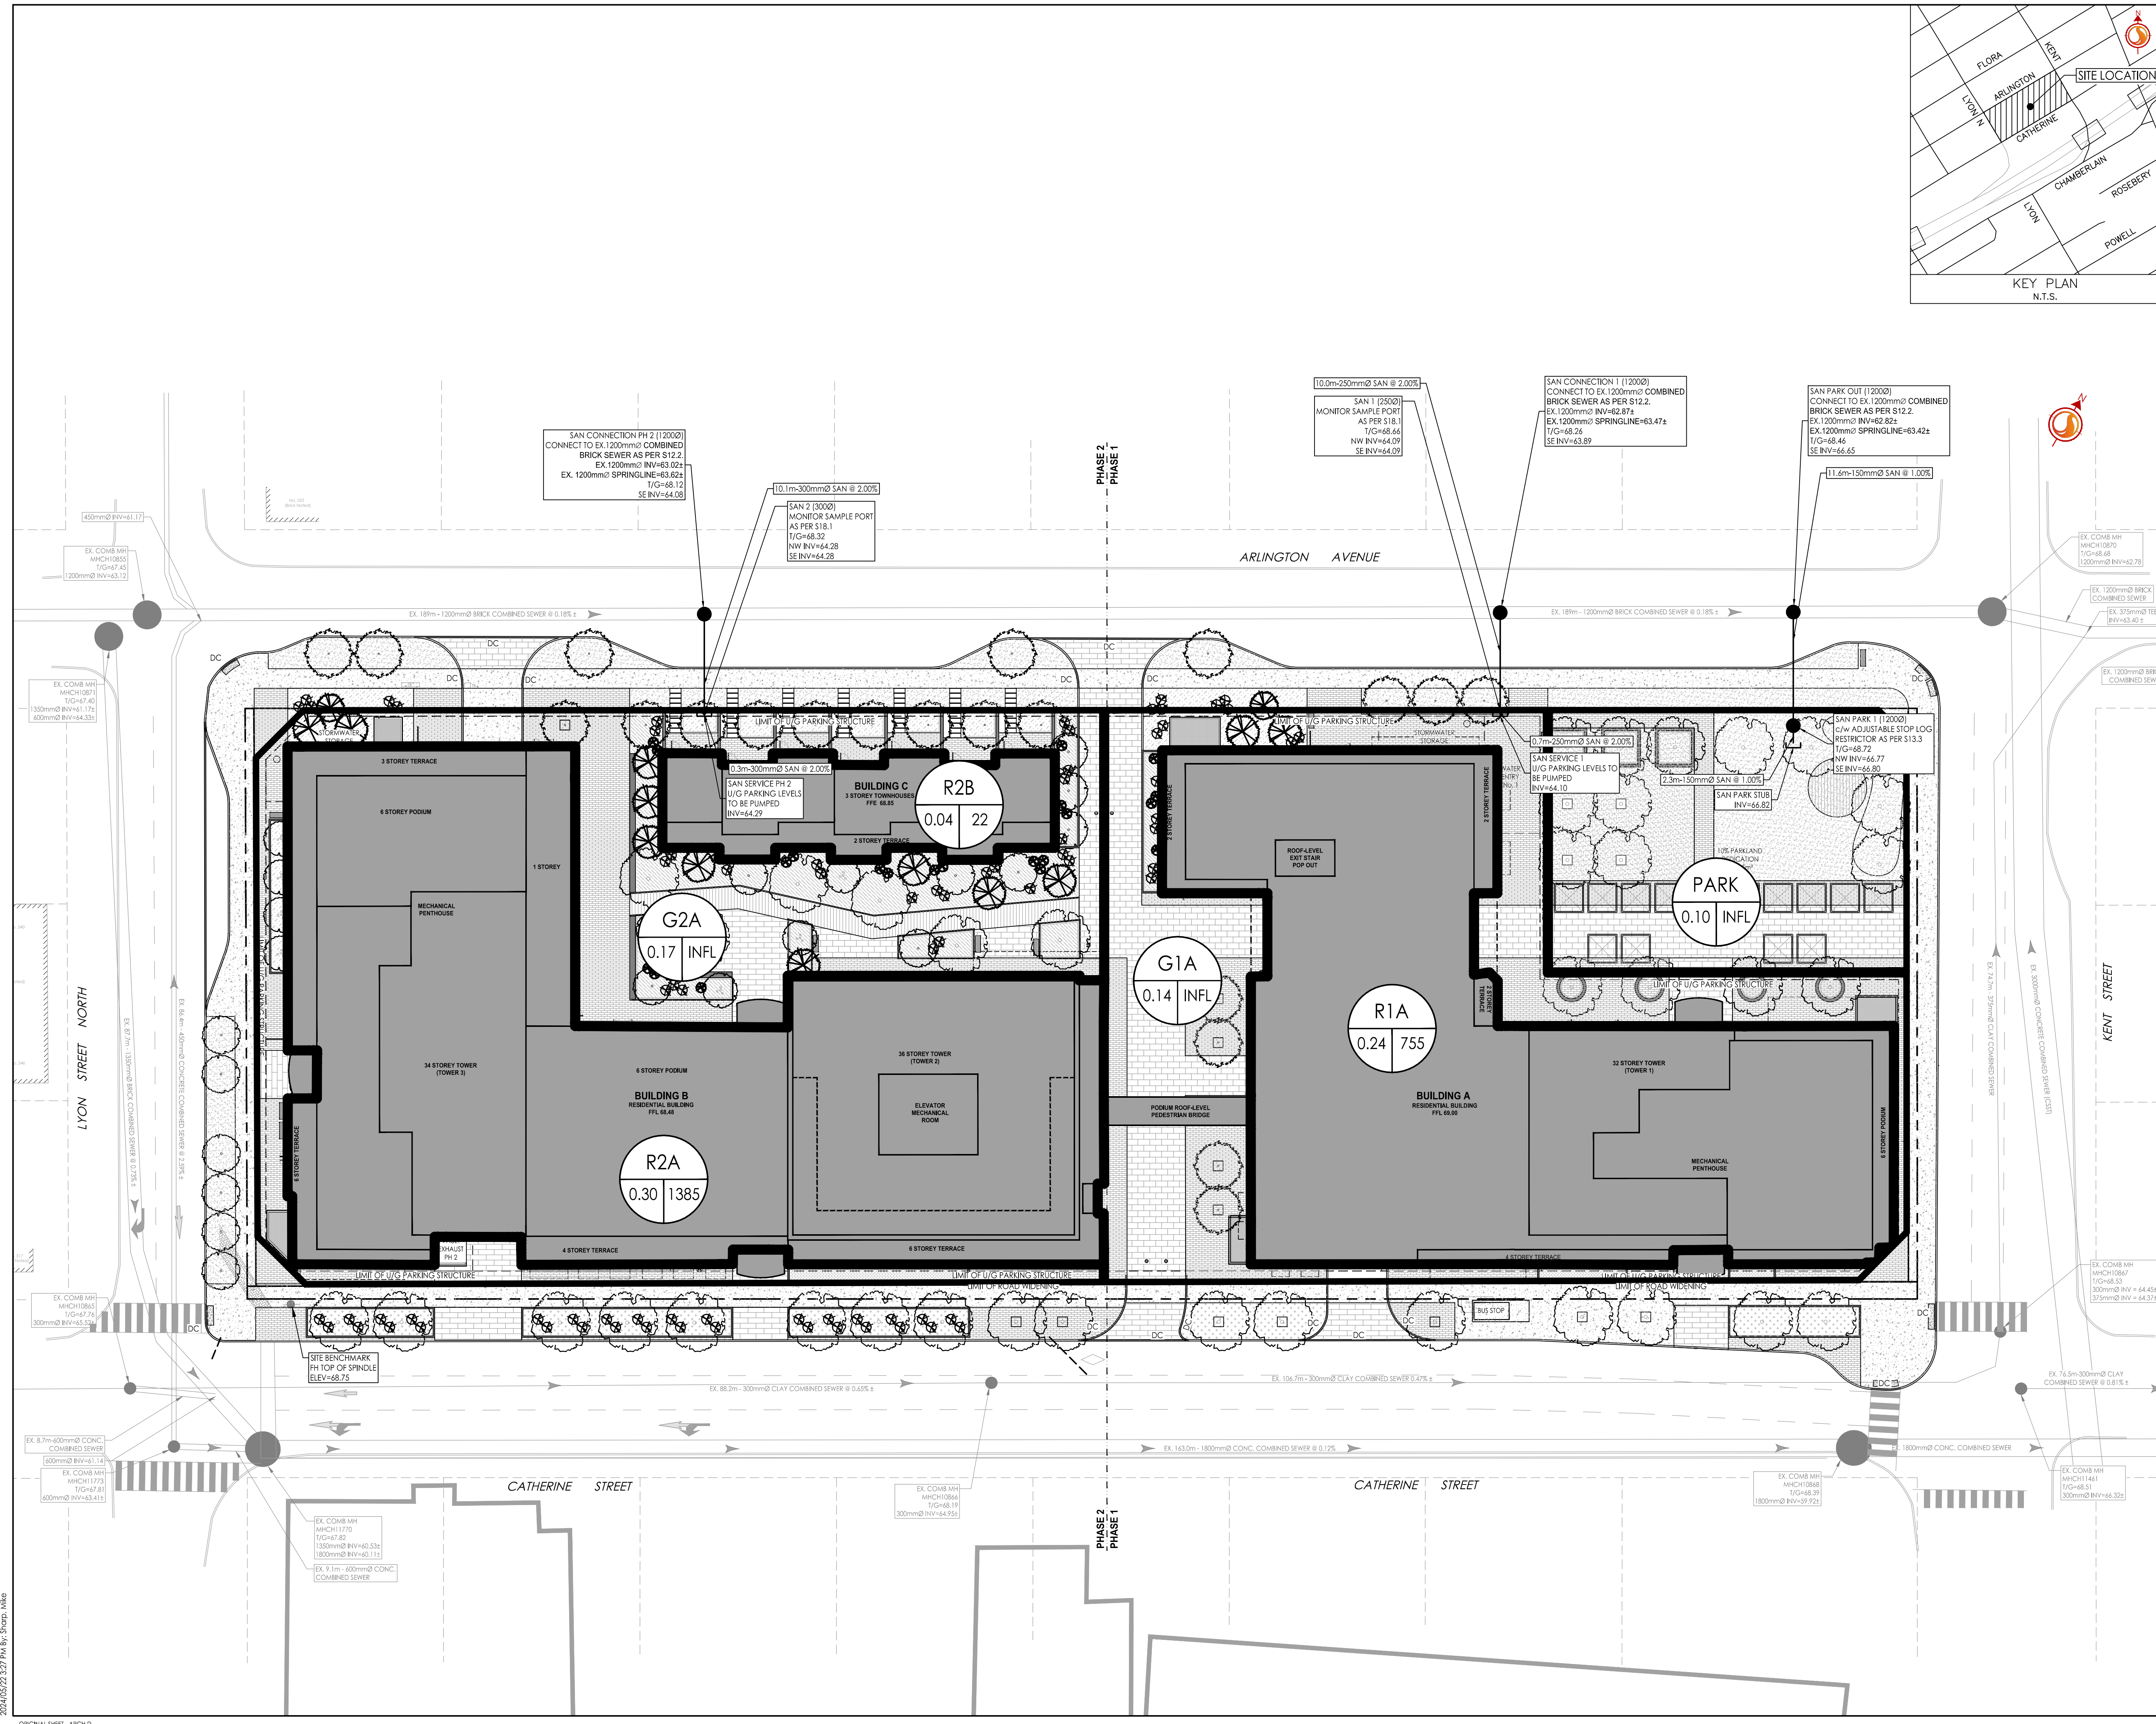

1: 160401663.dwg  
 2024/05/20 10:52 AM  
 2024/05/20 10:52 AM  
 ORIGINAL SHEET - ARCH D