


CONSULTANT: SUB CONSULTANT  
CONSULTANT: SUB CONSULTANT

DATE: 11/08/2024

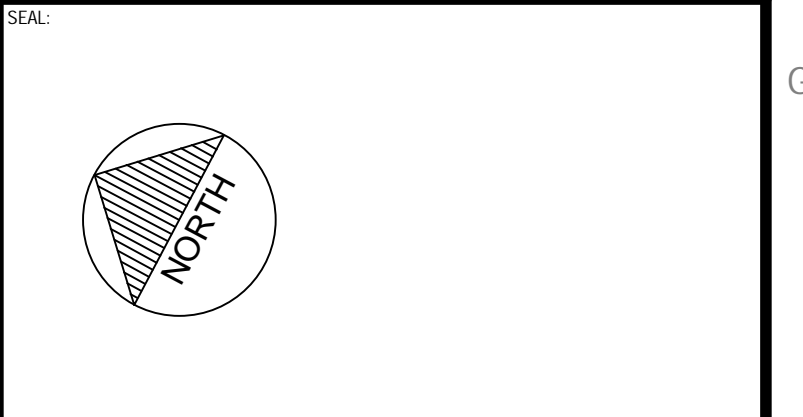

CLIENT REF: #  
PROJECT: Access Storage 60 Denzil Doyle Ct


FLOOR PLAN

DISCLAIMER: THIS DRAWING AND DESIGN IS COPYRIGHT PROTECTED ARCHITECTURAL NOT BE LOANED, REPRODUCED OR COPIED WITHOUT THE WRITTEN PERMISSION BY ARCHITECTURE 49. THE CONTRACTOR SHALL VERIFY AND REPORT TO THE ARCHITECT ANY DISCREPANCIES, OMISSIONS AND ERRORS AND BE RESPONSIBLE FOR CORRECTING THEM. THE ARCHITECT SHALL NOT BE RESPONSIBLE FOR SUCH DISCREPANCIES, OMISSIONS AND ERRORS.

DESIGNED FOR: NETWORK

APPROVED  
By Kersten Nitsche at 2:38 pm, Jul 08, 2024


*Kersten Nitsche*  
**KERSTEN NITSCHKE, MCIP RPP  
MANAGER (A), DEVELOPMENT REVIEW WEST  
PLANNING, DEVELOPMENT AND BUILDING SERVICES  
DEPARTMENT, CITY OF OTTAWA**

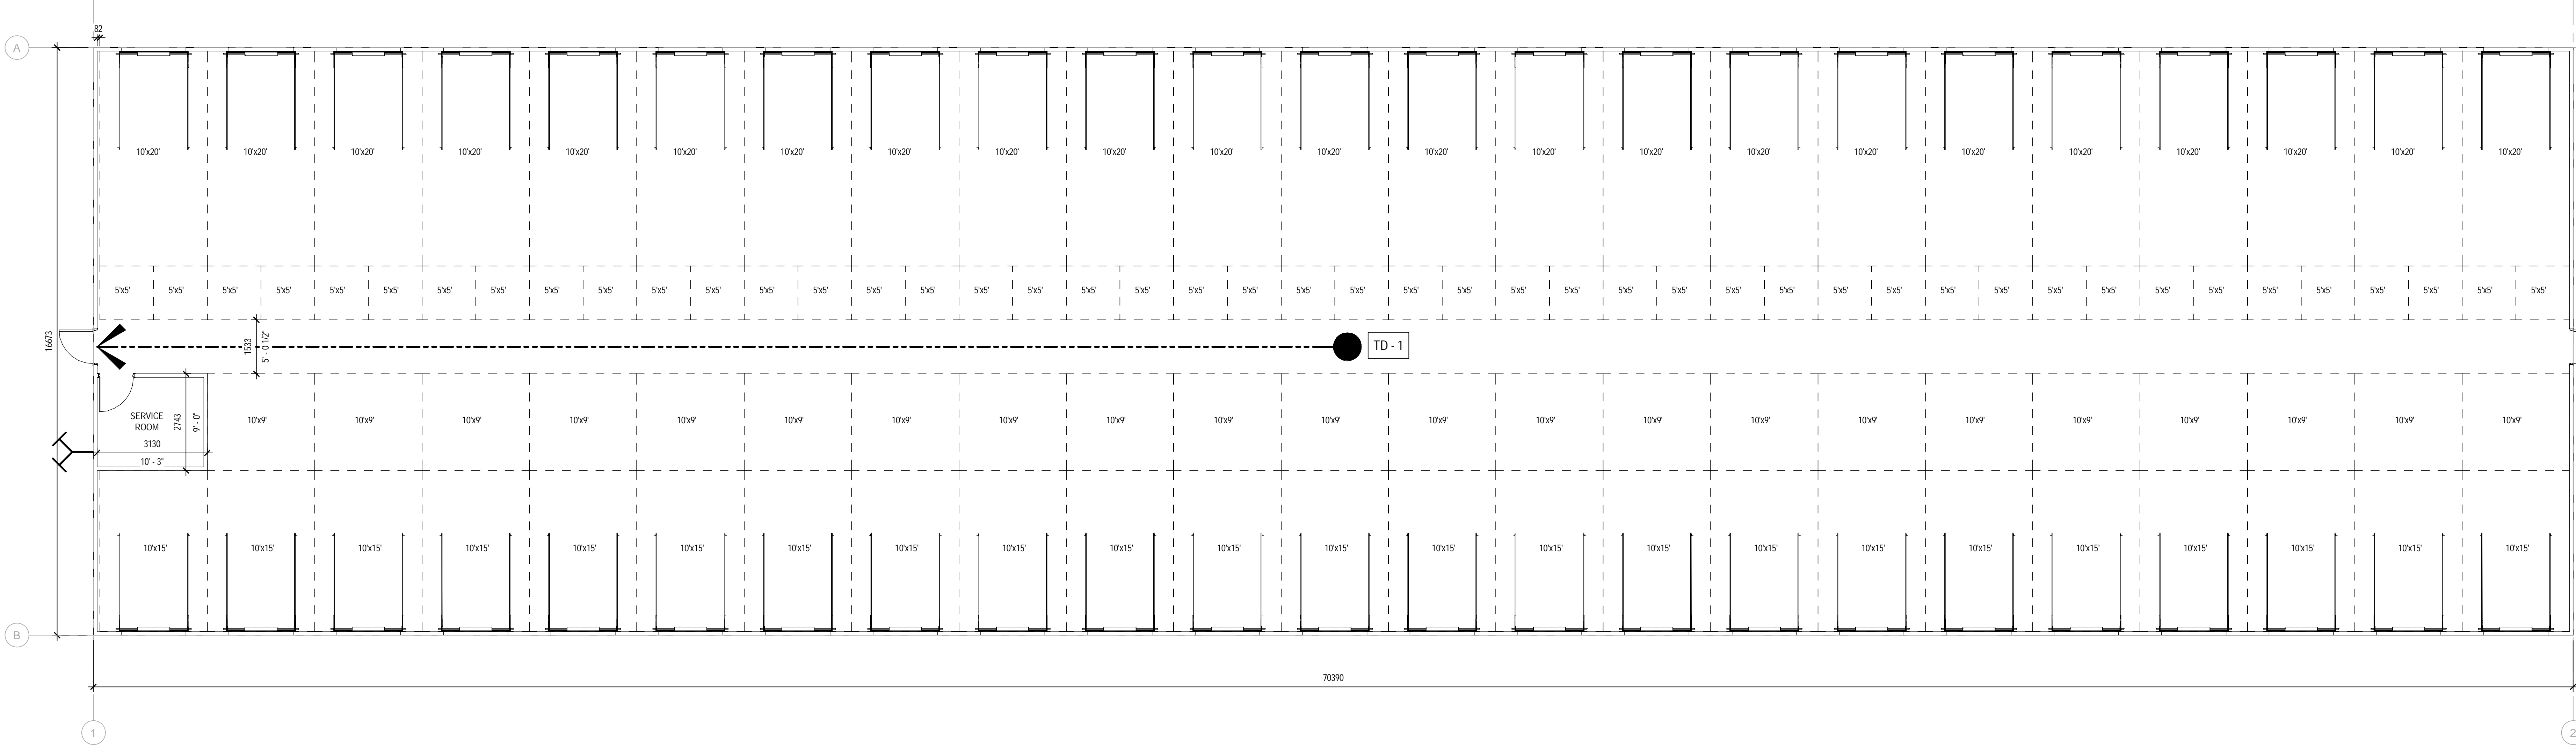


1 BUILDING B OVERALL GROUND FLOOR PLAN  
SCALE: 1/32

5x5' = 46  
10x9' = 22  
10x15' = 23  
10x20' = 23


# BUILDING "B"

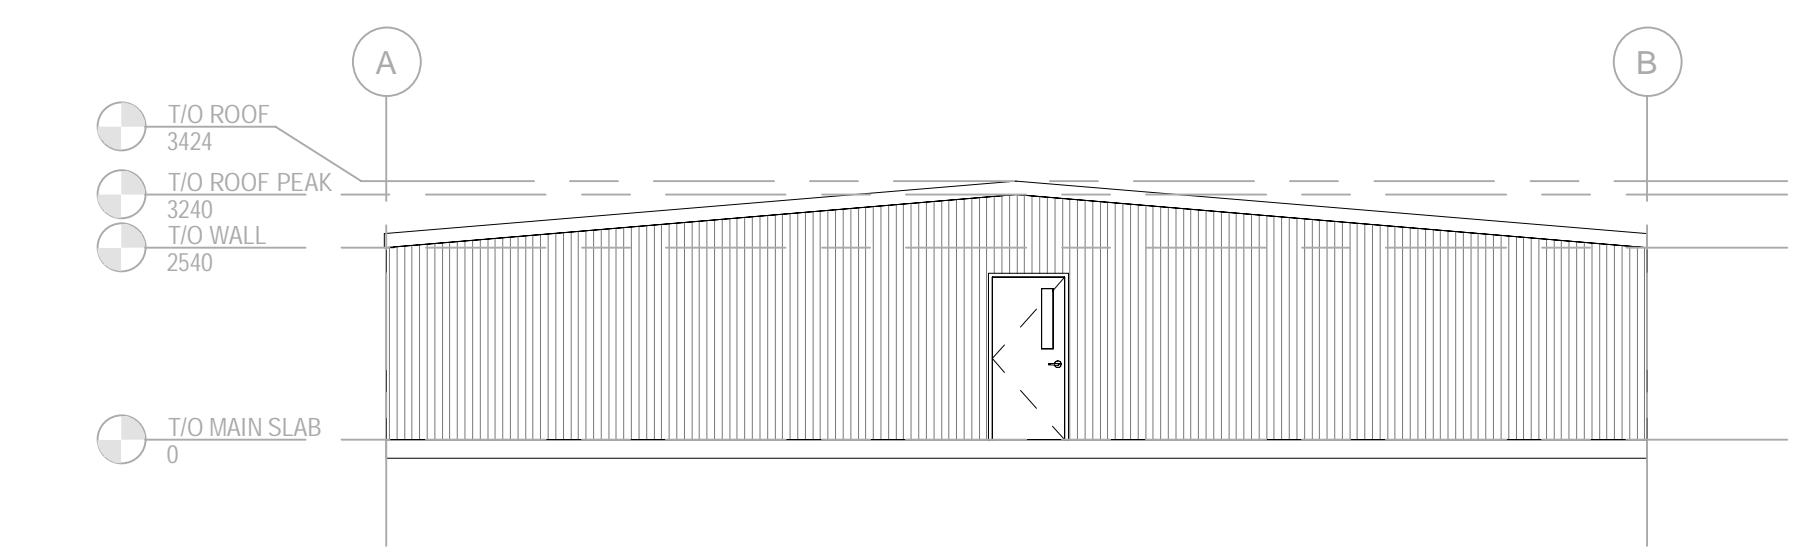


2 EXTERIOR ELEVATION - EAST  
SCALE: 1/100

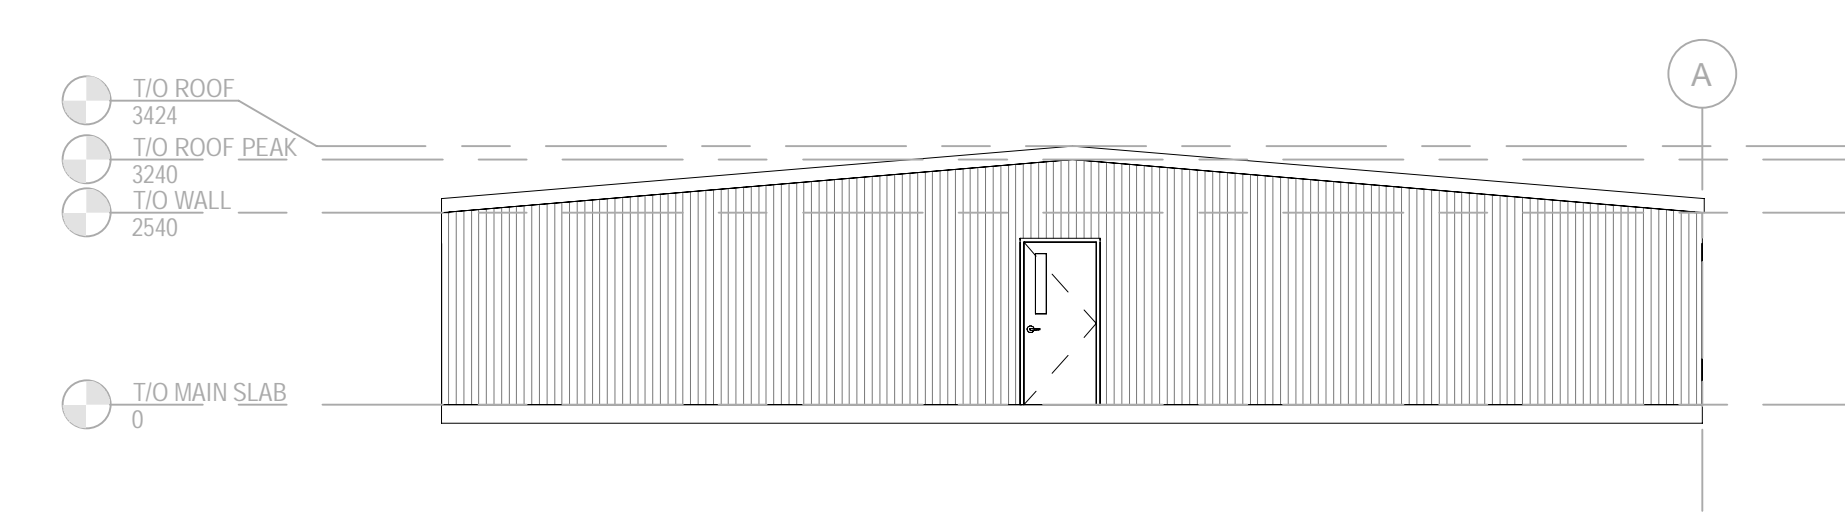

5 EXTERIOR ELEVATION - WEST  
SCALE: 1/100

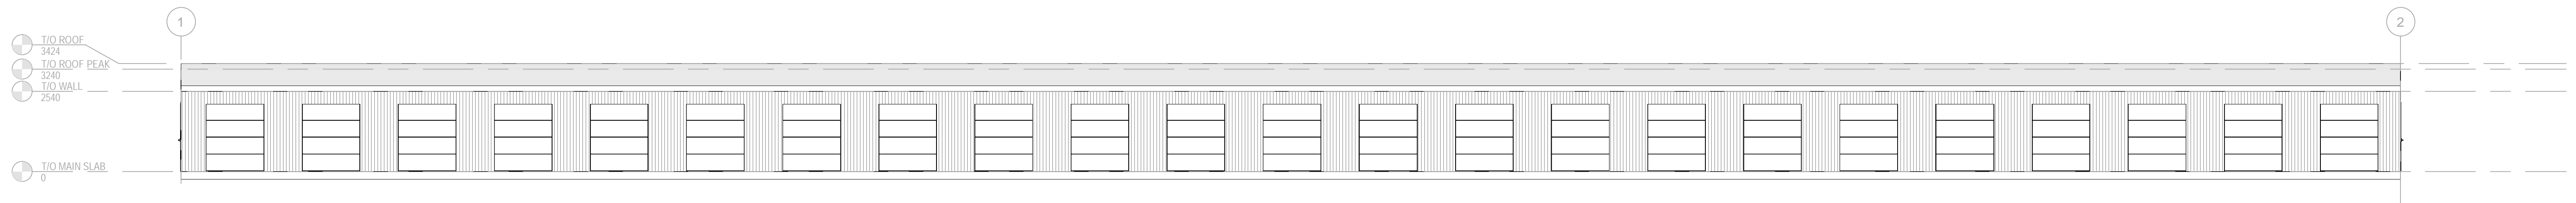

3 EXTERIOR ELEVATION - NORTH  
SCALE: 1/100

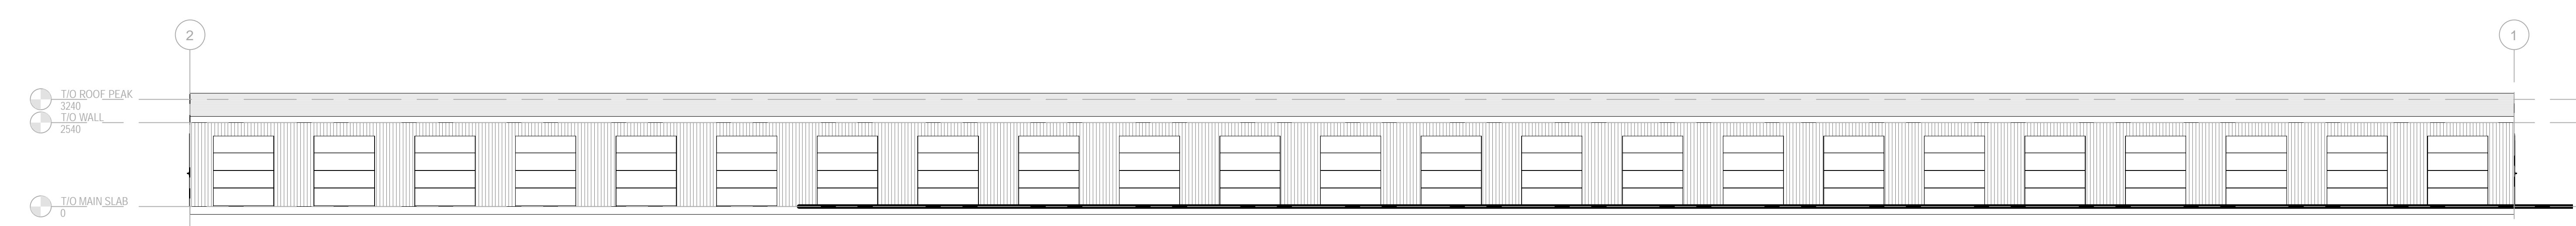


4 EXTERIOR ELEVATION - SOUTH  
SCALE: 1/100

NO.	REV.	DATE	DESCRIPTION

PROJECT NO:	224-BURNS-11	DATE:	NOVEMBER 2022
ORIGINAL SCALE:	As Indicated	IF THE BAR IS NOT	STANDARD, INDICATE
DESIGNED BY:	ICMAB	YOUR PLOTTING SCALE:	
DRAWN BY:	NMMAS		
CHECKED BY:	ICMAB		

DISCIPLINE: ARCHITECTURAL	
TITLE: BUILDING B - OVERALL PLANS - GROUND FLOOR	
SHEET NUMBER: B-A2.1	OF 01
DATE OF:	

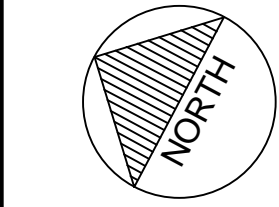


NO.	REV.	DATE	DESCRIPTION

PROJECT NO:	224-BUNSG-11	DATE:	NOVEMBER 2022
ORIGINAL SCALE:	As Indicated	IF THE BAR IS NOT	YOUR PLOTTING SCALE
DESIGNED BY:	ICMAB	DRAWN BY:	NMMAS
CHECKED BY:	ICMAB	DATE:	

DISCIPLINE		ARCHITECTURAL
TITLE		BUILDING C - OVERALL PLANS - GROUND FLOOR


SHEET NUMBER	C-A2.1
DATE OF	

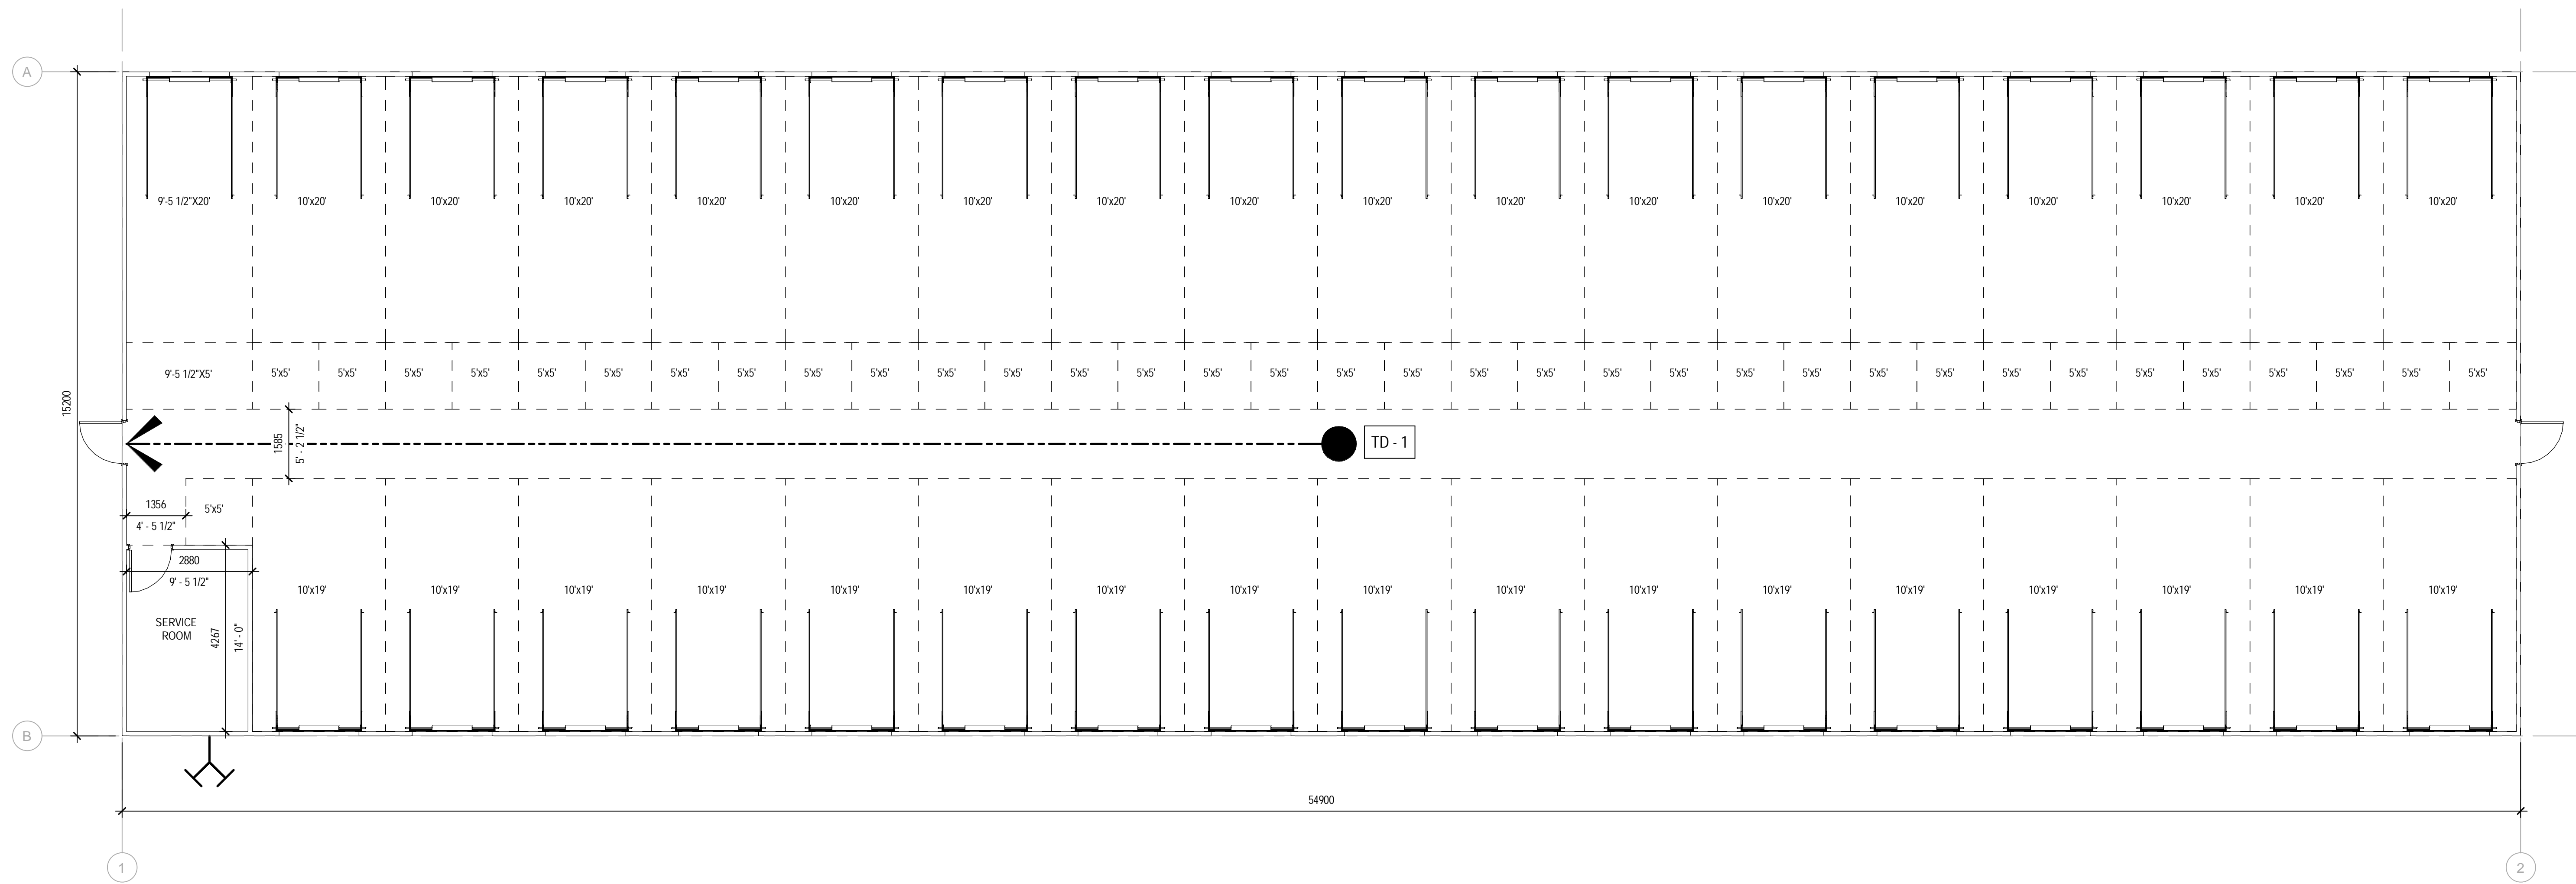


1 BUILDING C OVERALL GROUND FLOOR PLAN  
 SCALE: 1:75

- 5'x5' = 35
- 10'x19' = 17
- 10'x20' = 17
- 9'5 1/2"x5' = 1
- 9'5 1/2"x20' = 1

BUILDING "C"

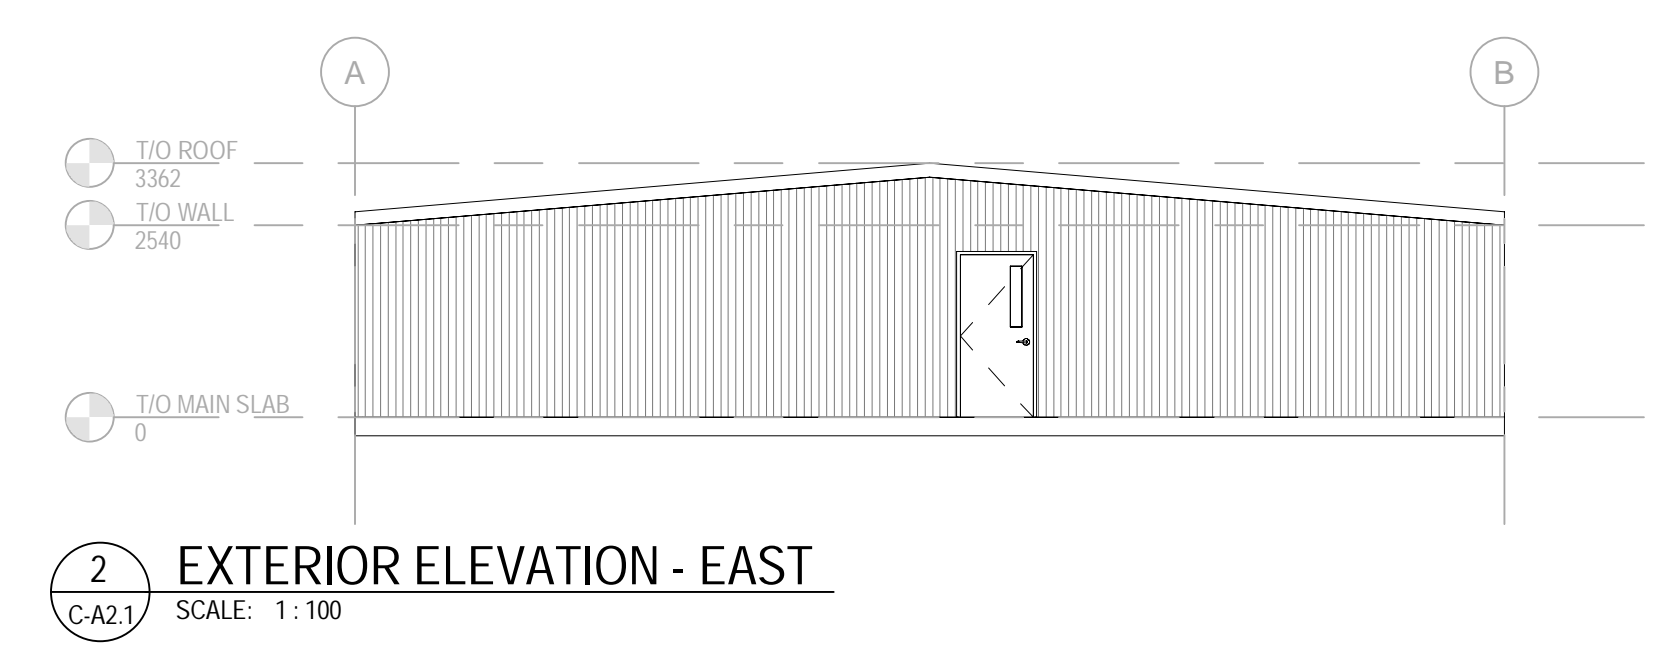


2 EXTERIOR ELEVATION - EAST  
 SCALE: 1:100

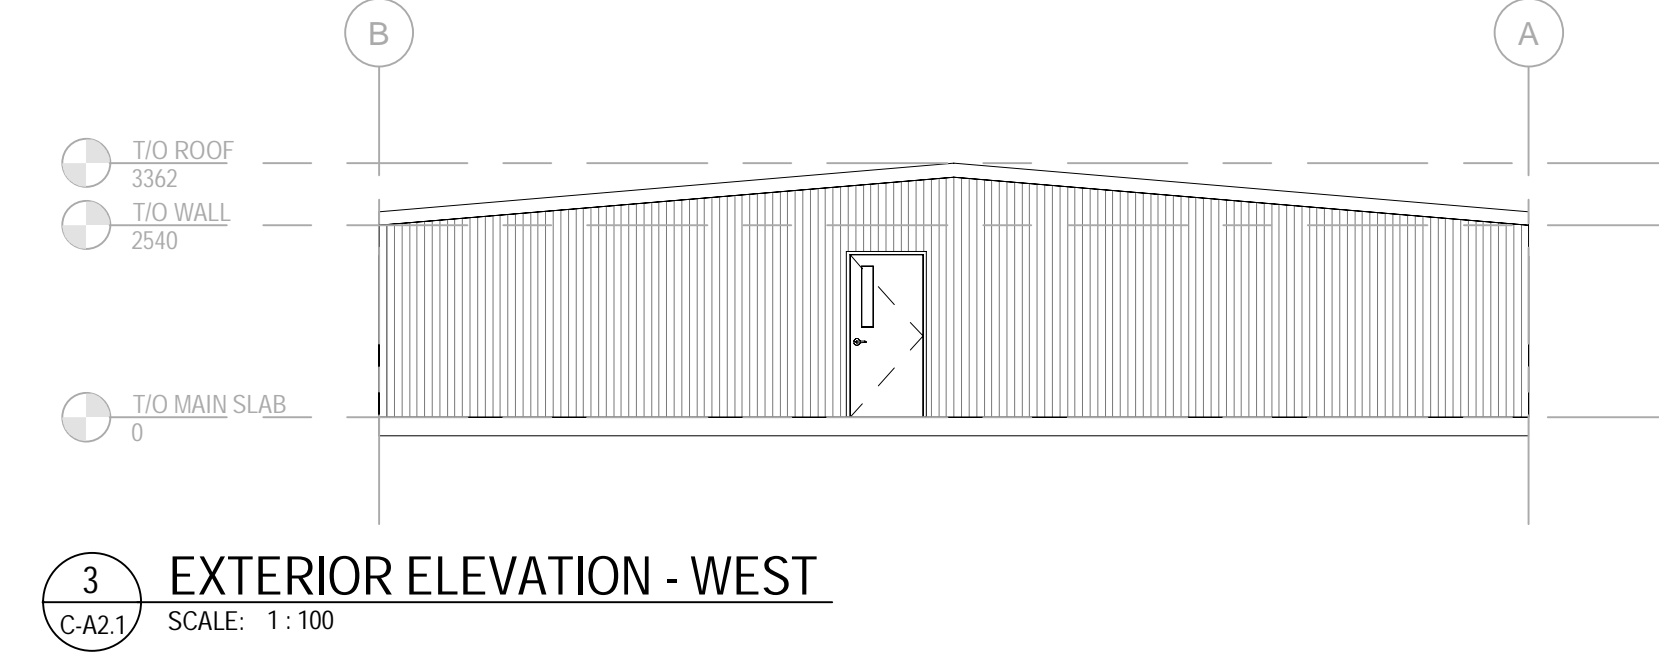


3 EXTERIOR ELEVATION - WEST  
 SCALE: 1:100

APPROVED  
 By Kersten Nitsche at 2:38 pm, Jul 08, 2024

*Kersten Nitsche*  
**KERSTEN NITSCHÉ, MCIP RPP**  
 MANAGER (A), DEVELOPMENT REVIEW WEST  
 PLANNING, DEVELOPMENT AND BUILDING SERVICES  
 DEPARTMENT, CITY OF OTTAWA

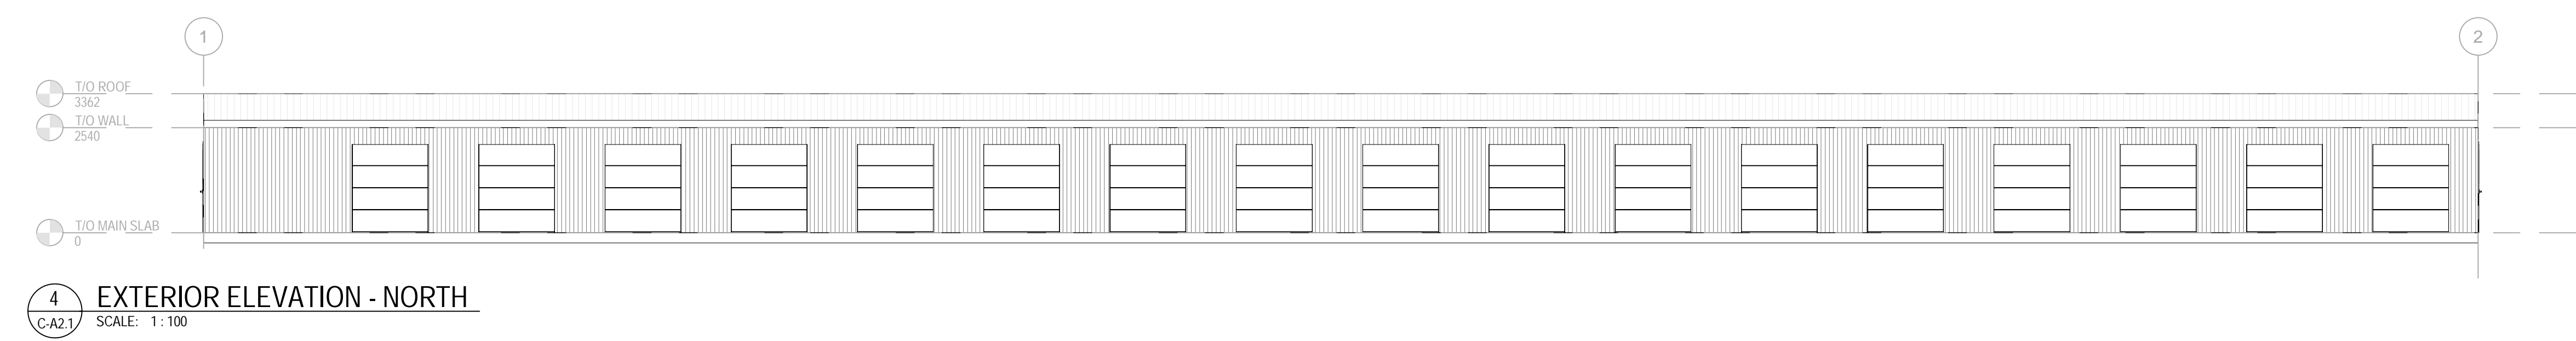

4 EXTERIOR ELEVATION - NORTH  
 SCALE: 1:100

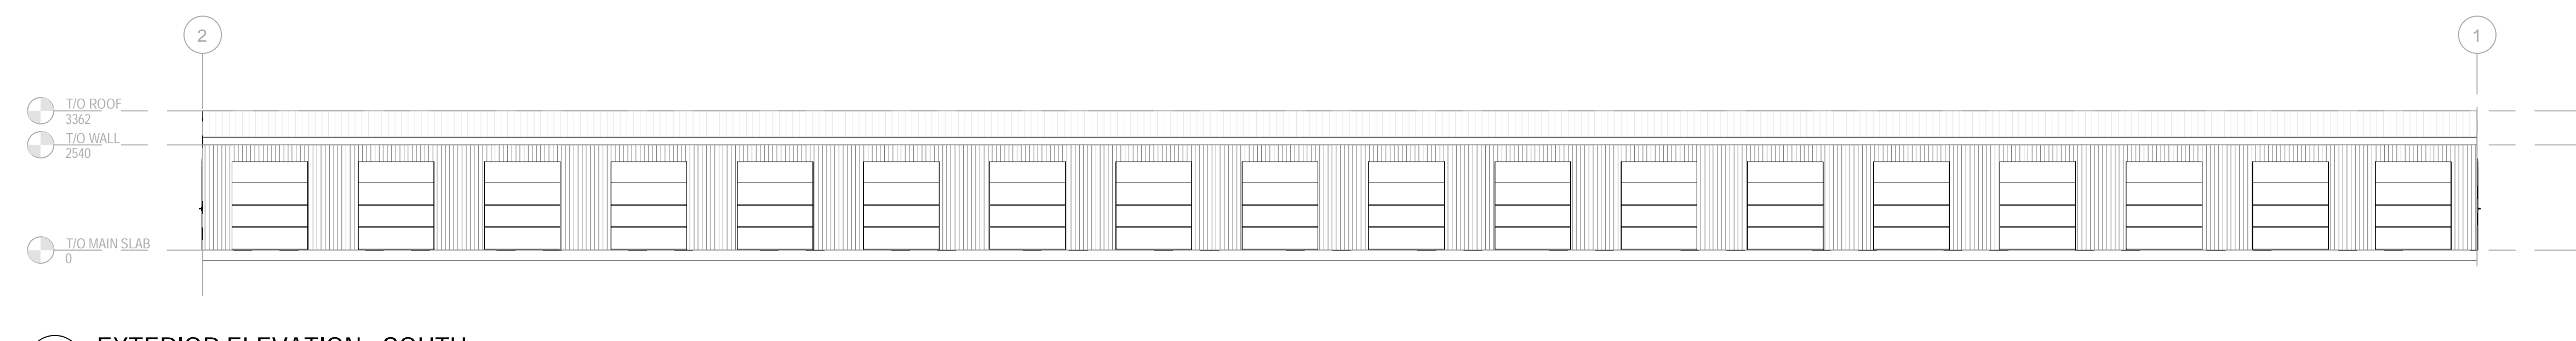


5 EXTERIOR ELEVATION - SOUTH  
 SCALE: 1:100





CONSULTANT: SUB CONSULTANT  
 CONSULTANT: SUB CONSULTANT

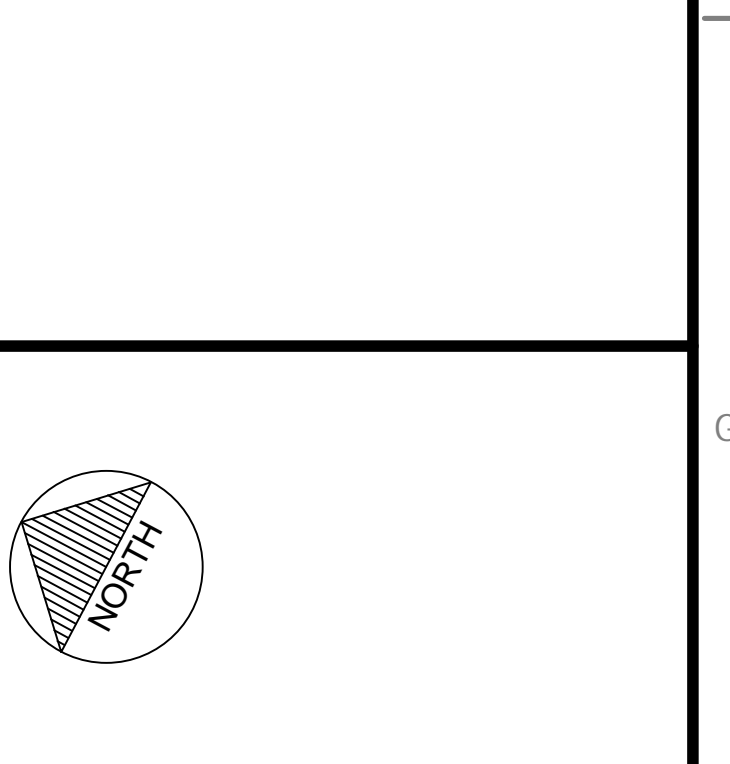


PROJECT:  
 Access Storage 60 Denzil Doyle Ct

DATE: 11/11/2022  
 DRAWN BY: JCHAB  
 CHECKED BY: JCHAB  
 PROJECT NO: 224-BUNSG-11  
 ORIGINAL SCALE: As Indicated  
 DATE: NOVEMBER 2022  
 IF THIS BAR IS NOT STAMPED, PLEASE YOUR PLOTTING SCALE

THIS DRAWING AND DESIGN IS COPYRIGHT PROTECTED ARCHITECTURAL NOT BE LOANED, REPRODUCED OR COPIED WITHOUT WRITTEN PERMISSION BY ARCHITECTURE 49. THE CONTRACTOR SHALL VERIFY AND REPORT TO THE ARCHITECT ANY DISCREPANCIES OR INCONSISTENCIES AND REPORT ALL ERRORS AND OMISSIONS TO CORRECT AS SOON AS POSSIBLE. THE CONTRACTOR SHALL BE RESPONSIBLE FOR OBTAINING ALL NECESSARY PERMITS AND APPROVALS. THE CONTRACTOR SHALL BE RESPONSIBLE FOR OBTAINING ALL NECESSARY PERMITS AND APPROVALS.

DESIGNED FOR: NETWORK

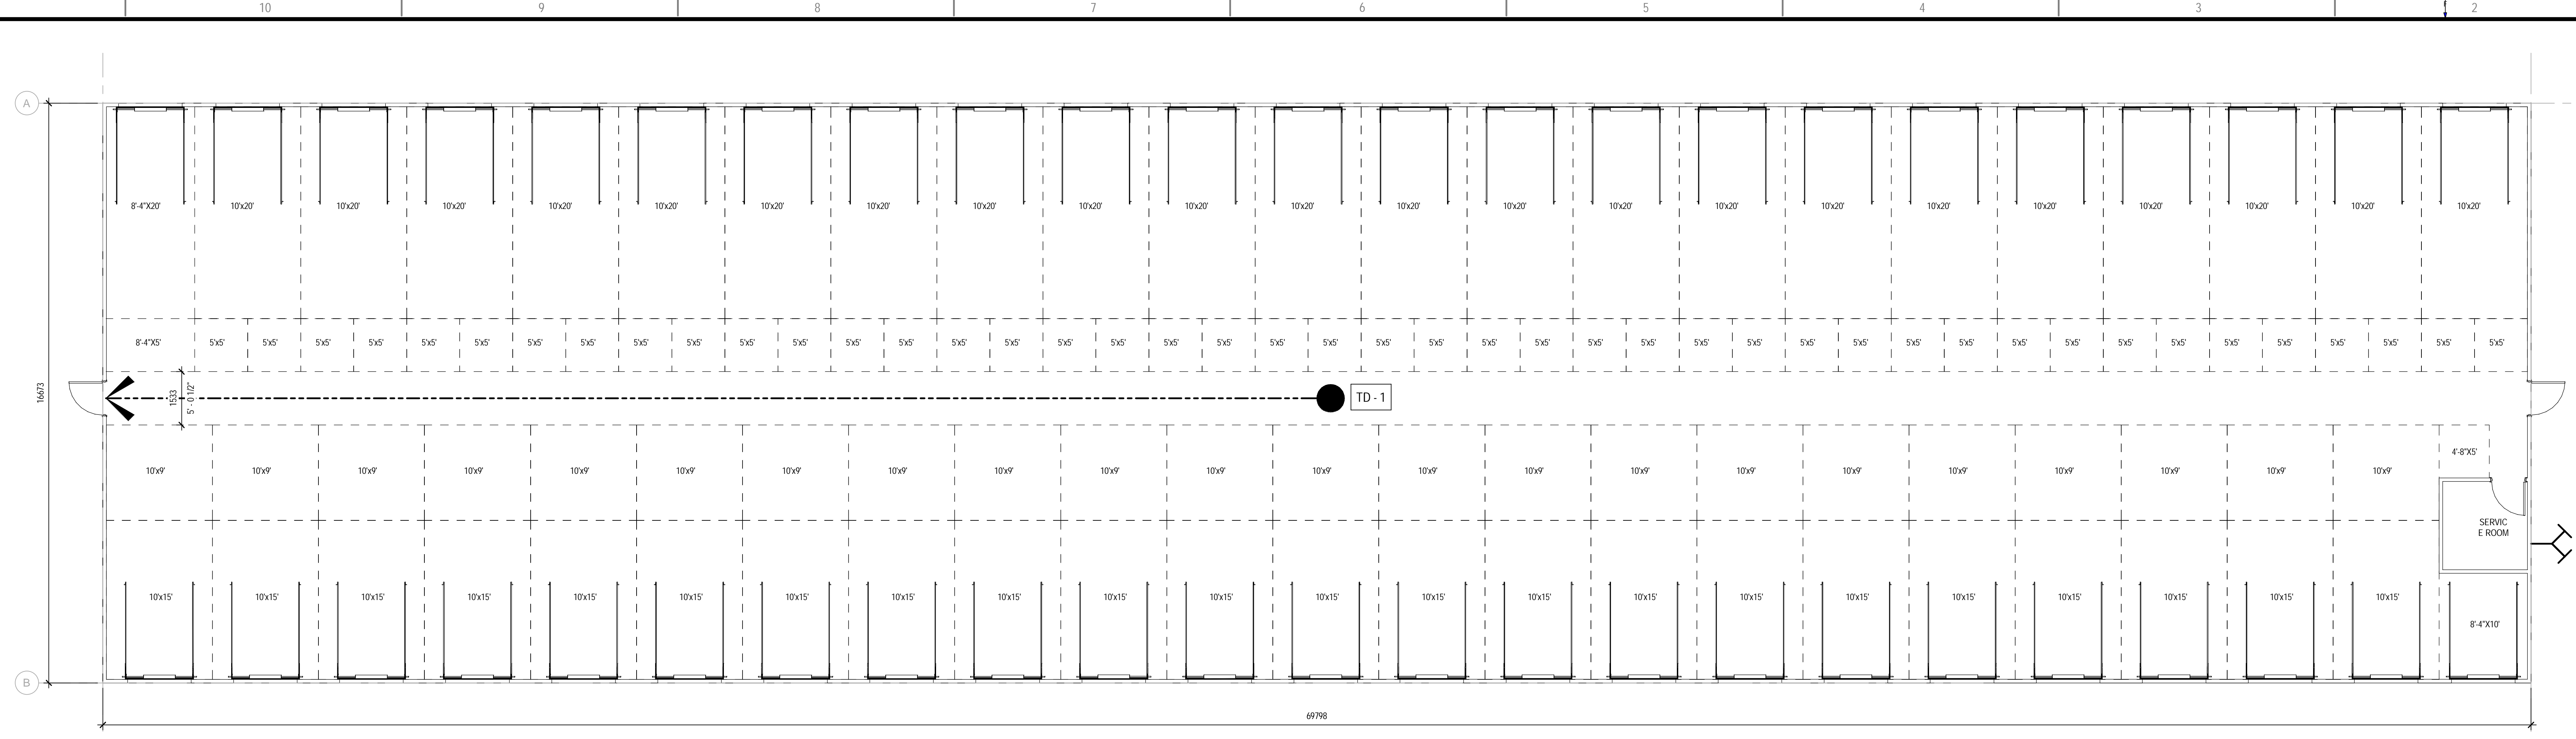


# BUILDING "E"

- 5'x5' = 44
- 10'x9' = 22
- 10'x15' = 22
- 10'x20' = 22
- 4'-8" x 5' = 1
- 8'-4" x 5' = 1
- 8'-4" x 10' = 1
- 8'-4" x 20' = 1


**1 BUILDING E OVERALL GROUND FLOOR PLAN**  
 SCALE: 1:75

**APPROVED**  
 By Kersten Nitsche at 2:38 pm, Jul 08, 2024


*Kersten Nitsche*  
**KERSTEN NITSCHKE, MCIP RPP**  
 MANAGER (A), DEVELOPMENT REVIEW WEST  
 PLANNING, DEVELOPMENT AND BUILDING SERVICES  
 DEPARTMENT, CITY OF OTTAWA

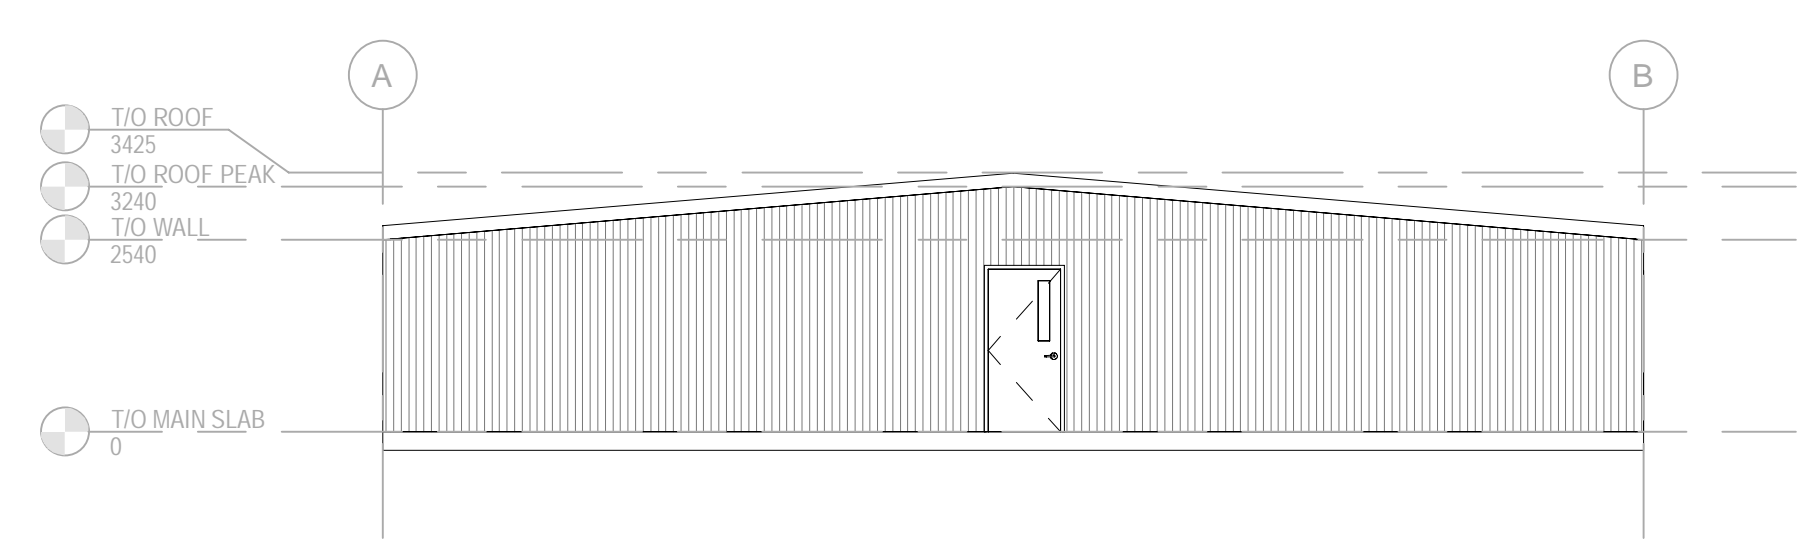


**2 EXTERIOR ELEVATION - EAST**  
 SCALE: 1:100

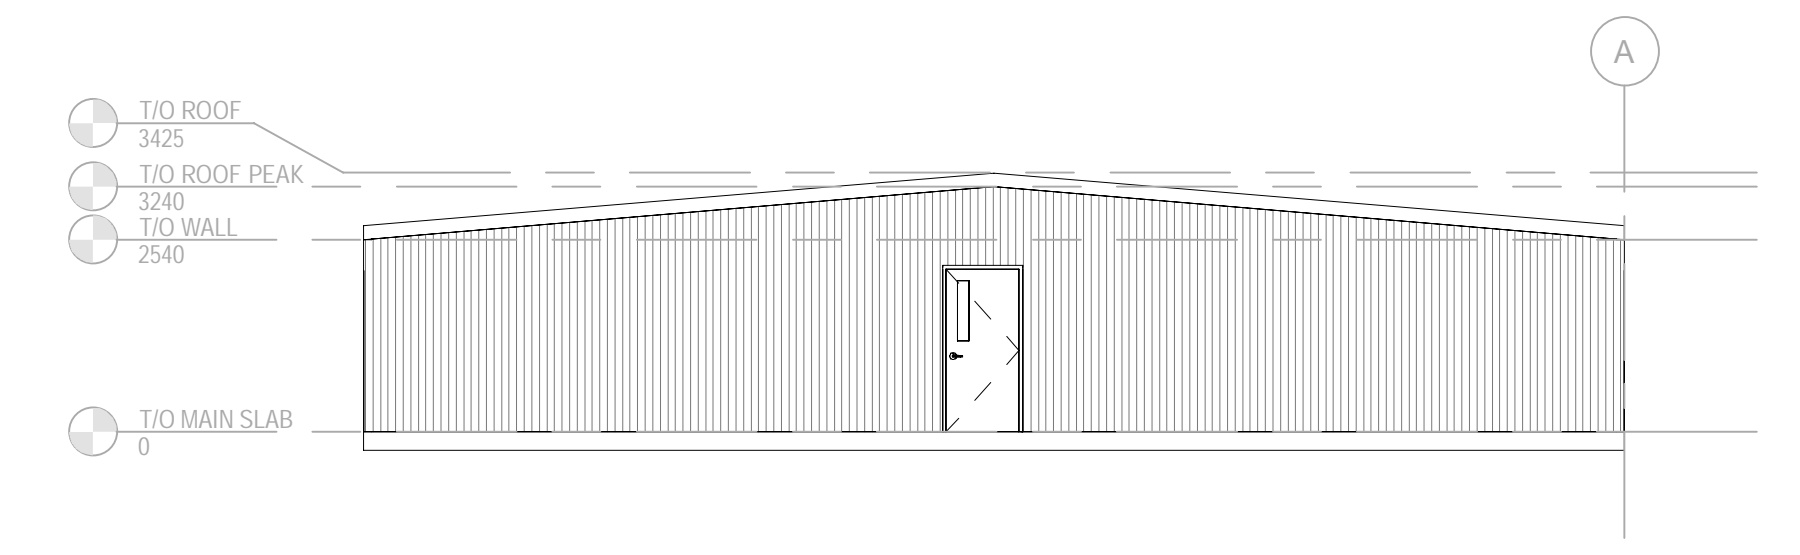

**3 EXTERIOR ELEVATION - WEST**  
 SCALE: 1:100

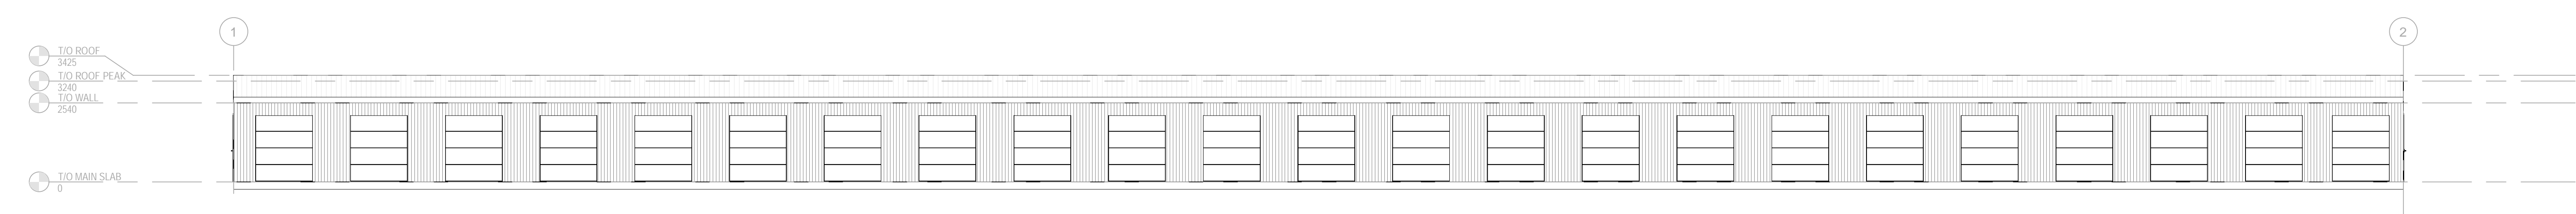

**4 EXTERIOR ELEVATION - NORTH**  
 SCALE: 1:100

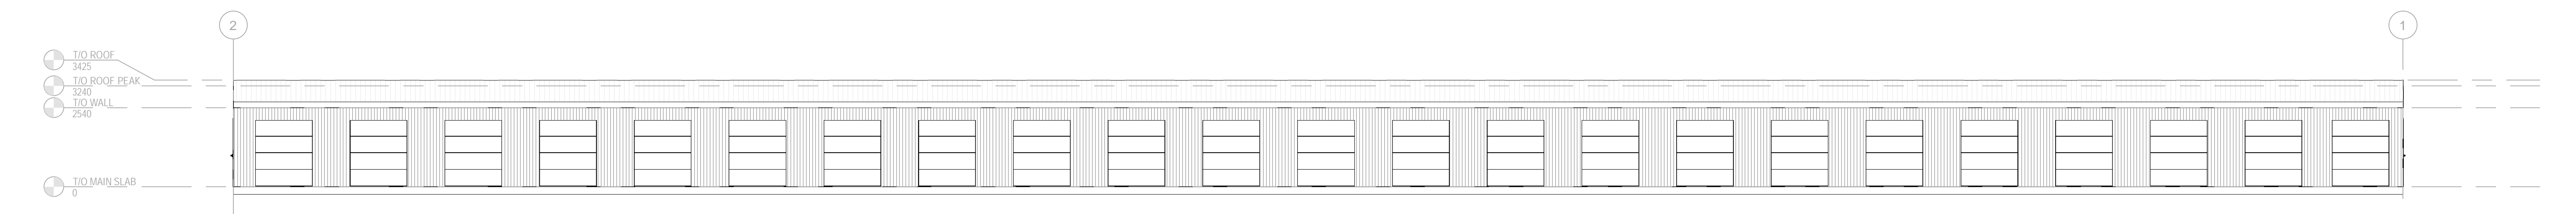

**5 EXTERIOR ELEVATION - SOUTH**  
 SCALE: 1:100

NO.	REV.	DATE	DESCRIPTION

DISCIPLINE: **ARCHITECTURAL**

TITLE: **BUILDING E - OVERALL PLANS - GROUND FLOOR**

SHEET NUMBER: **E-A2.1**

DATE: \_\_\_\_\_

