


LEGEND

DC	BARRIER CURB & CURB DEPRESSION	---	CENTRELINE OF SWALE
---	CONCRETE ASPHALT	---	CENTRELINE OF DITCH
---	CONCRETE SIDEWALK	---	PROPOSED ELEVATION EXISTING ELEVATION
---	RIVERSTONE AREA	---	SWALE ELEVATION
---	CONCRETE SIDEWALK	---	TOP/BOTTOM WALL FACE ELEVATIONS
---	STORM MANHOLE	---	EMERGENCY OVERFLOW ROUTE
---	CATCH BASIN, CURB INLET OR DITCH INLET	---	SILT FENCE BARRIER PER OPSD 219.110
---	MH/A	---	BUILDING ENTRANCE BUILDING EXIT
---	PERFORATED PIPE	---	REDUCER
---	WATER VALVE/CHAMBER	---	REMOTE WATER METER
---	FIRE HYDRANT	---	WATER METER
---	PROPOSED WALL	---	GAS METER LOCATION
---	FENCE PER SITE PLAN	---	

SUBJECT TO APPROVAL

No.	Revisions	Date
7	REVISED PER CITY COMMENTS	JULY 29, 2024
6	ISSUED FOR REVIEW	JUNE 18, 2024
5	ISSUED FOR MUNICIPAL REVIEW	MAY 1, 2024
4	ISSUED FOR BUILDING PERMIT	JULY 15, 2022
3	ISSUED FOR APPROVAL	MAY 25, 2022
2	ISSUED FOR REVIEW	APR 6, 2022
1	ISSUED FOR REVIEW	DEC 10, 2021

Check and verify all dimensions before proceeding with the work. Do not scale drawings.

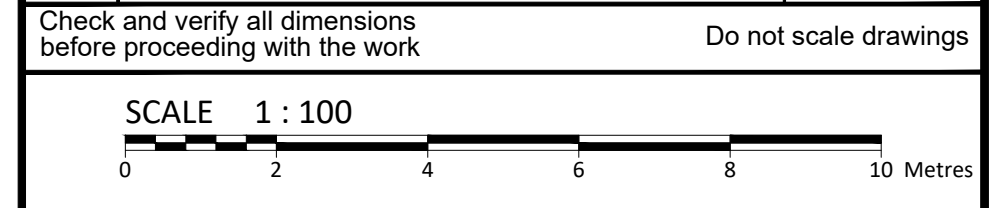

egis
info@north-america.egis-group.com
www.egis-group.com
115 Walgreen Road
R3, Corp, ON K0A 1L0
Tel: 613-836-2184 Fax: 613-836-3742

Stamp:
PROFESSIONAL ENGINEER
A. J. GOSLING
100226726
20240729
PROVINCE OF ONTARIO

Client: **ML WESTBORO REALTY INVESTMENTS INC**
651 CHURCHILL AVE NORTH
OTTAWA, ON K1Z 5G2

Project: **6-STORY RESIDENTIAL BUILDING**
398, 402 & 406 ROOSEVELT

OTTAWA ON

Drawing Title: **SITE SERVICING PLAN**

Scale: 1:100	Project Number: CCO-22-3302
Drawn By: R.R.R.	Checked By: A.J.G.
Designed By: A.J.G.	Drawing Number: C102

FILENAME: (U:\City\01 Project - Proposed\2022\06\CCO-22-3302\2024-08\06\06\11 - Drawing\CCO-22-3302 - Servicing.dwg
 DATE PLOTTED: Monday, July 29, 2024 1:58:45 PM
 PLOTTED BY: R.ROBBINSON

D07-12-17-0171