

NOT FOR CONSTRUCTION

IT IS THE RESPONSIBILITY OF THE APPROPRIATE CONTRACTOR TO CHECK AND VERIFY ALL DIMENSIONS ON SITE AND REPORT ALL ERRORS AND/OR OMISSIONS TO THE ARCHITECT.
ALL CONTRACTORS MUST COMPLY WITH ALL PERTINENT CODES AND BY-LAWS.
DO NOT SCALE DRAWINGS.
COPYRIGHT RESERVED.

Hobin Architecture Incorporated
63 Pamela Street
Ottawa, Ontario
Canada K1S 3K7
T: 613-238-7200
F: 613-235-2055
E: mail@hobinarc.com
hobinarc.com

PROJECT
1950 SCOTT STREET


DRAWING TITLE
FLOOR PLAN - LEVEL 1

DRAWN PB	DATE 07/31/2024	SCALE 1:100
-------------	--------------------	----------------

PROJECT
2128

DRAWING NO.
SPA - A2.02

REVISION NO.
3049

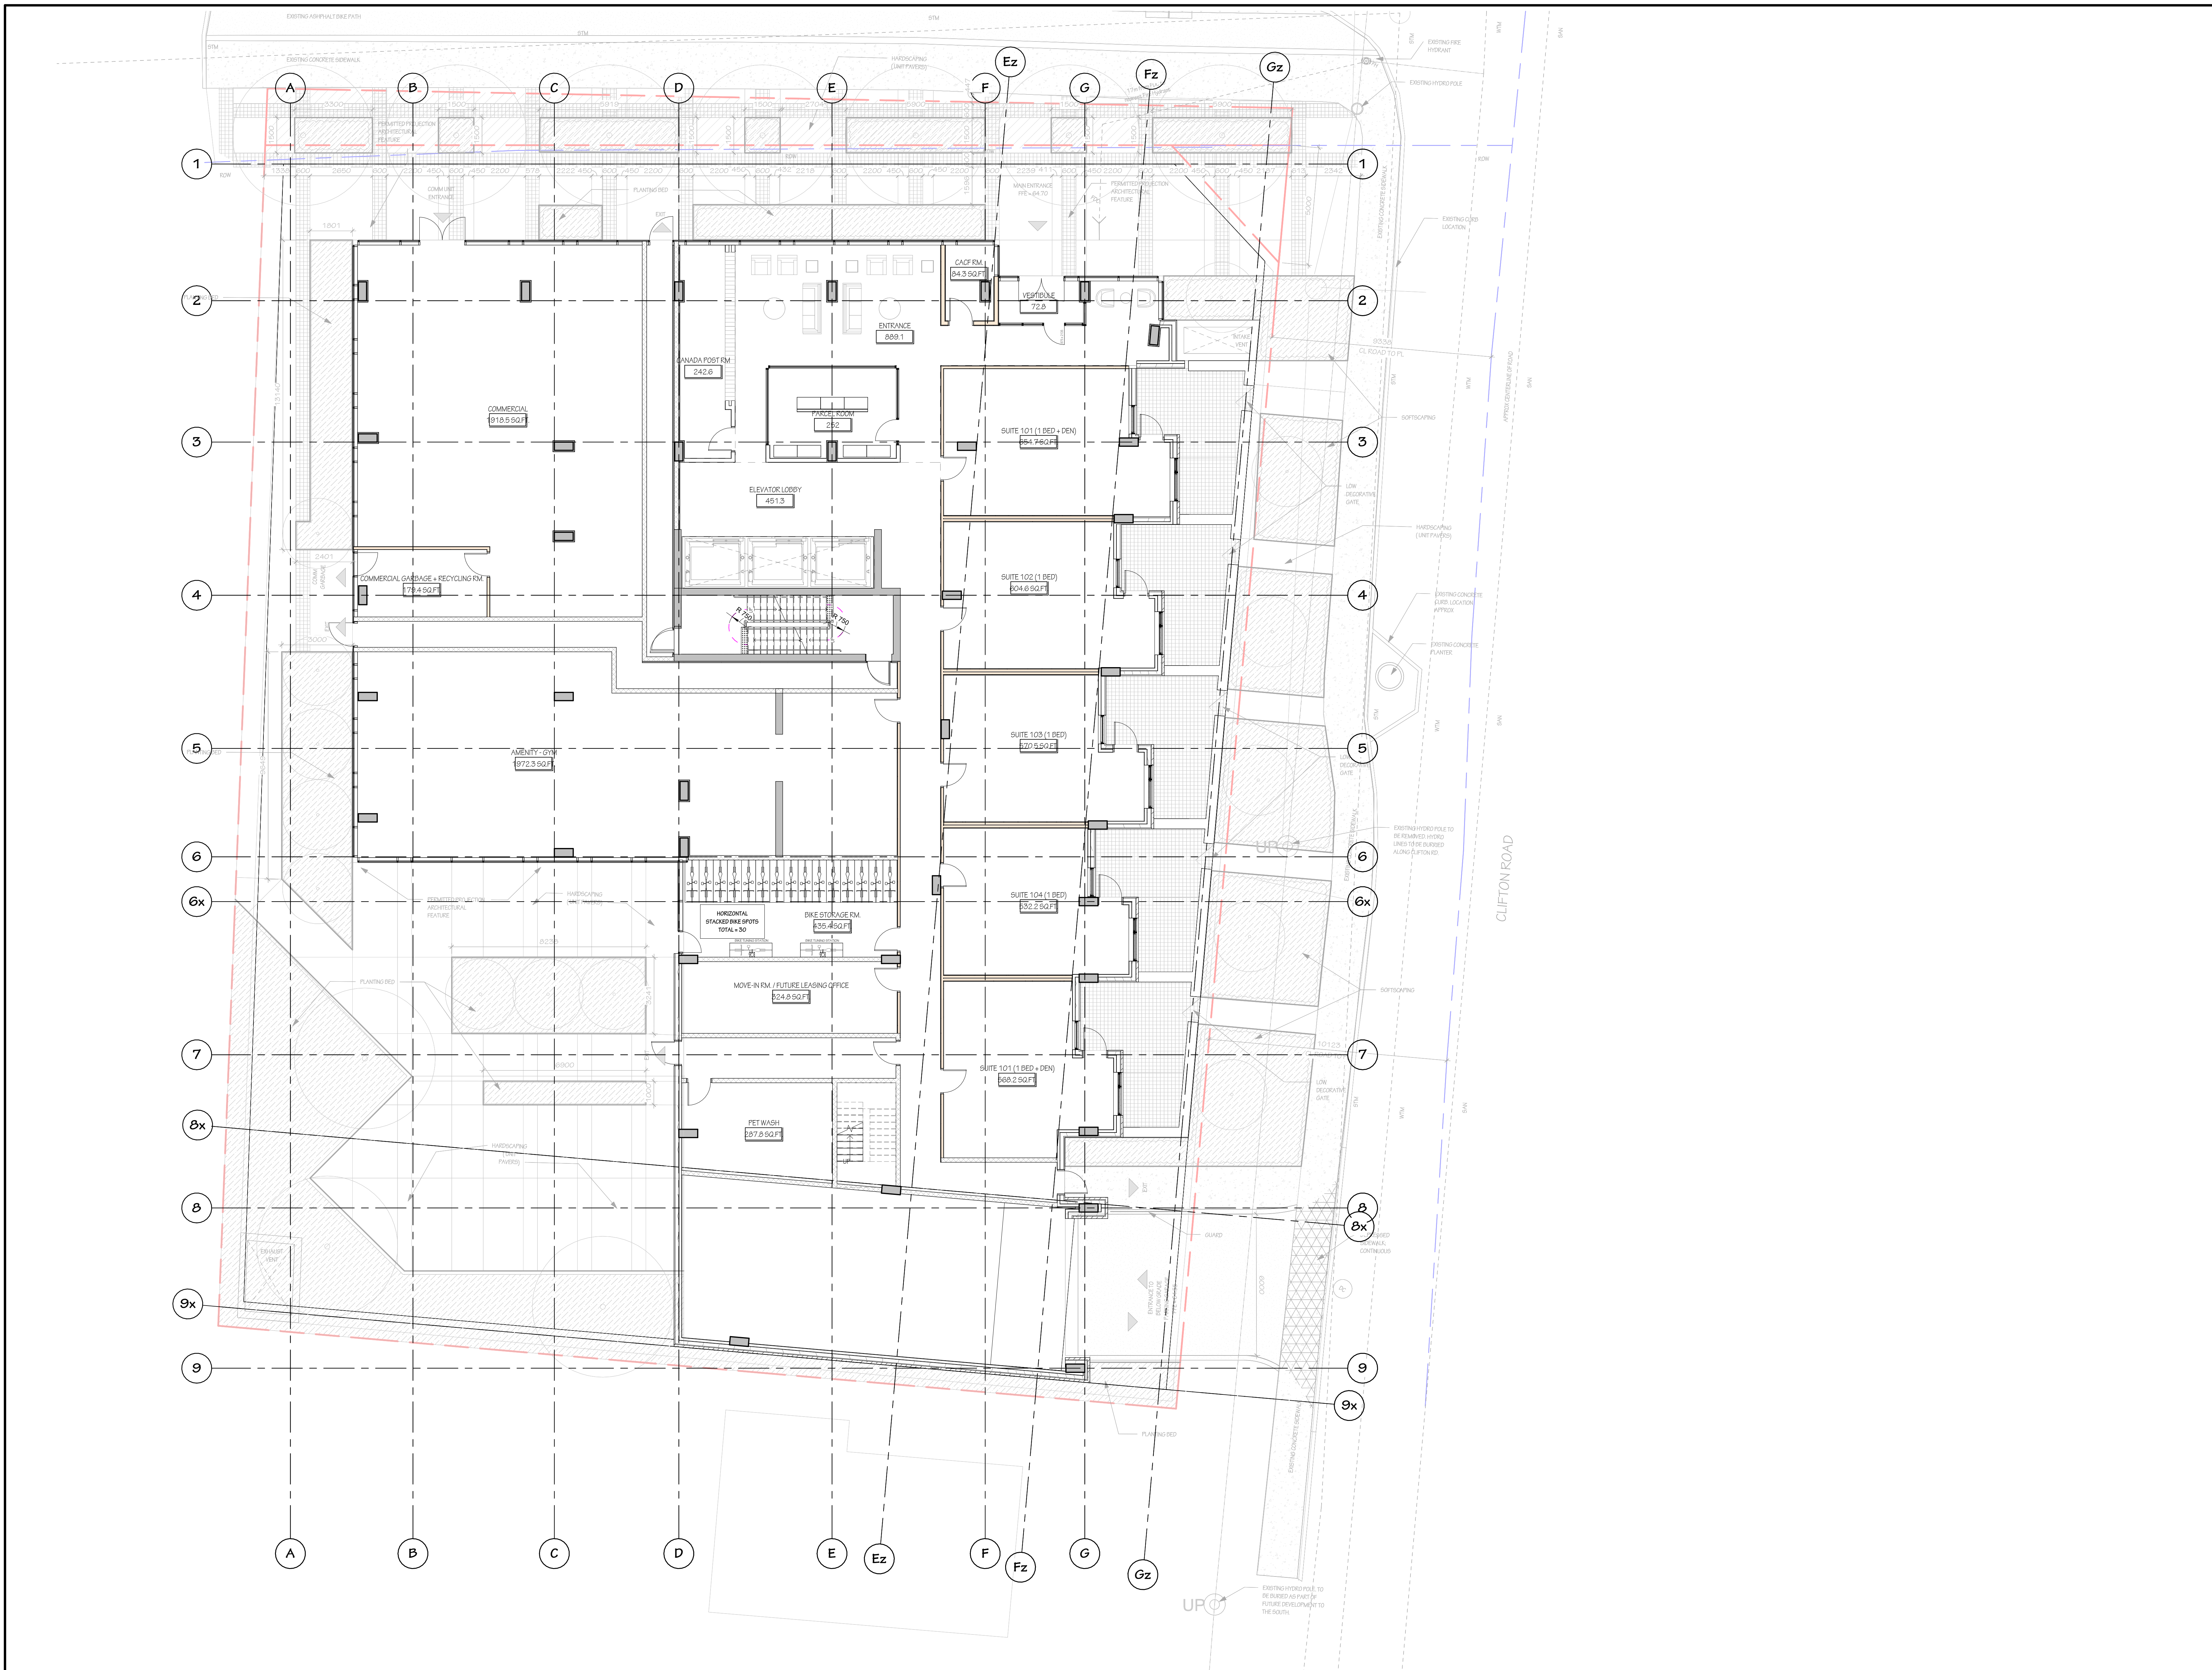

1 01-LEVEL 1 - SPA
SPA - A2.02 SCALE: 1:100