


Legend

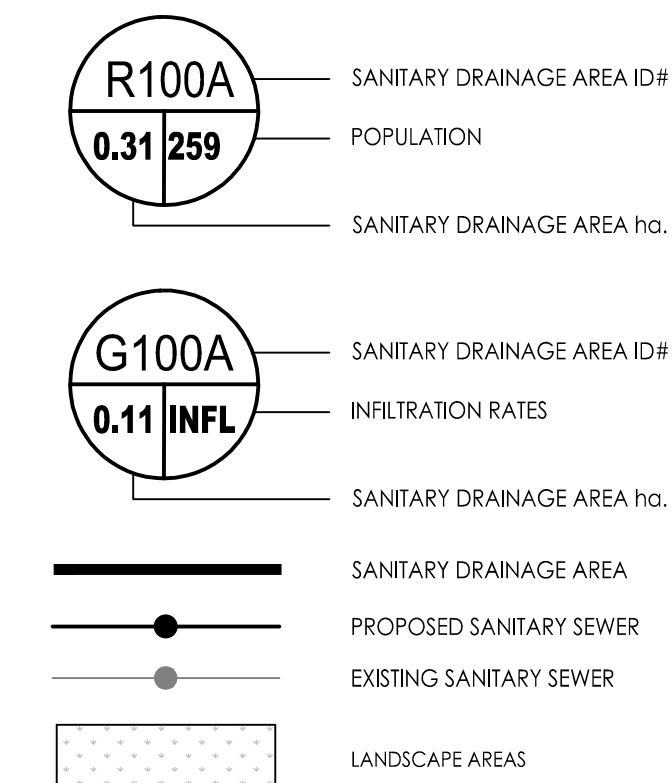

Notes

SANITARY STATS	
POPULATION COUNT	
240 - 1 BEDROOM APTS @ 1.4PPU = 336 PEOPLE	
161 - 2 BEDROOM APTS @ 2.1PPU = 338 PEOPLE	
6 - 3 BEDROOM APTS @ 3.1PPU = 19 PEOPLE	
TOTAL POPULATION = 693	
TOTAL COMMERCIAL SPACE = 200.0m ² [0.02ha] @ 28,000 L/ha/day	

Revision	By	Appd.	YY.MM.DD
2	WAJ	DCT	24.07.05
1	MJS	MF	23.03.15
0	MJS	AMP	21.02.17


Permit/Seal	MJS	MF	MJS	21.01.07
	Dwn.	Chkd.	Dgn.	YY.MM.DD

Client/Project
BRIGIL HOMES

2829 DUMAUURIE AVENUE
40 STOREY APARTMENT BUILDING
OTTAWA, ON, CANADA

Title
SANITARY DRAINAGE PLAN

Project No. 160401596	Scale 1:300	Sheet 8 of 8	Revision 2
--------------------------	----------------	-----------------	---------------

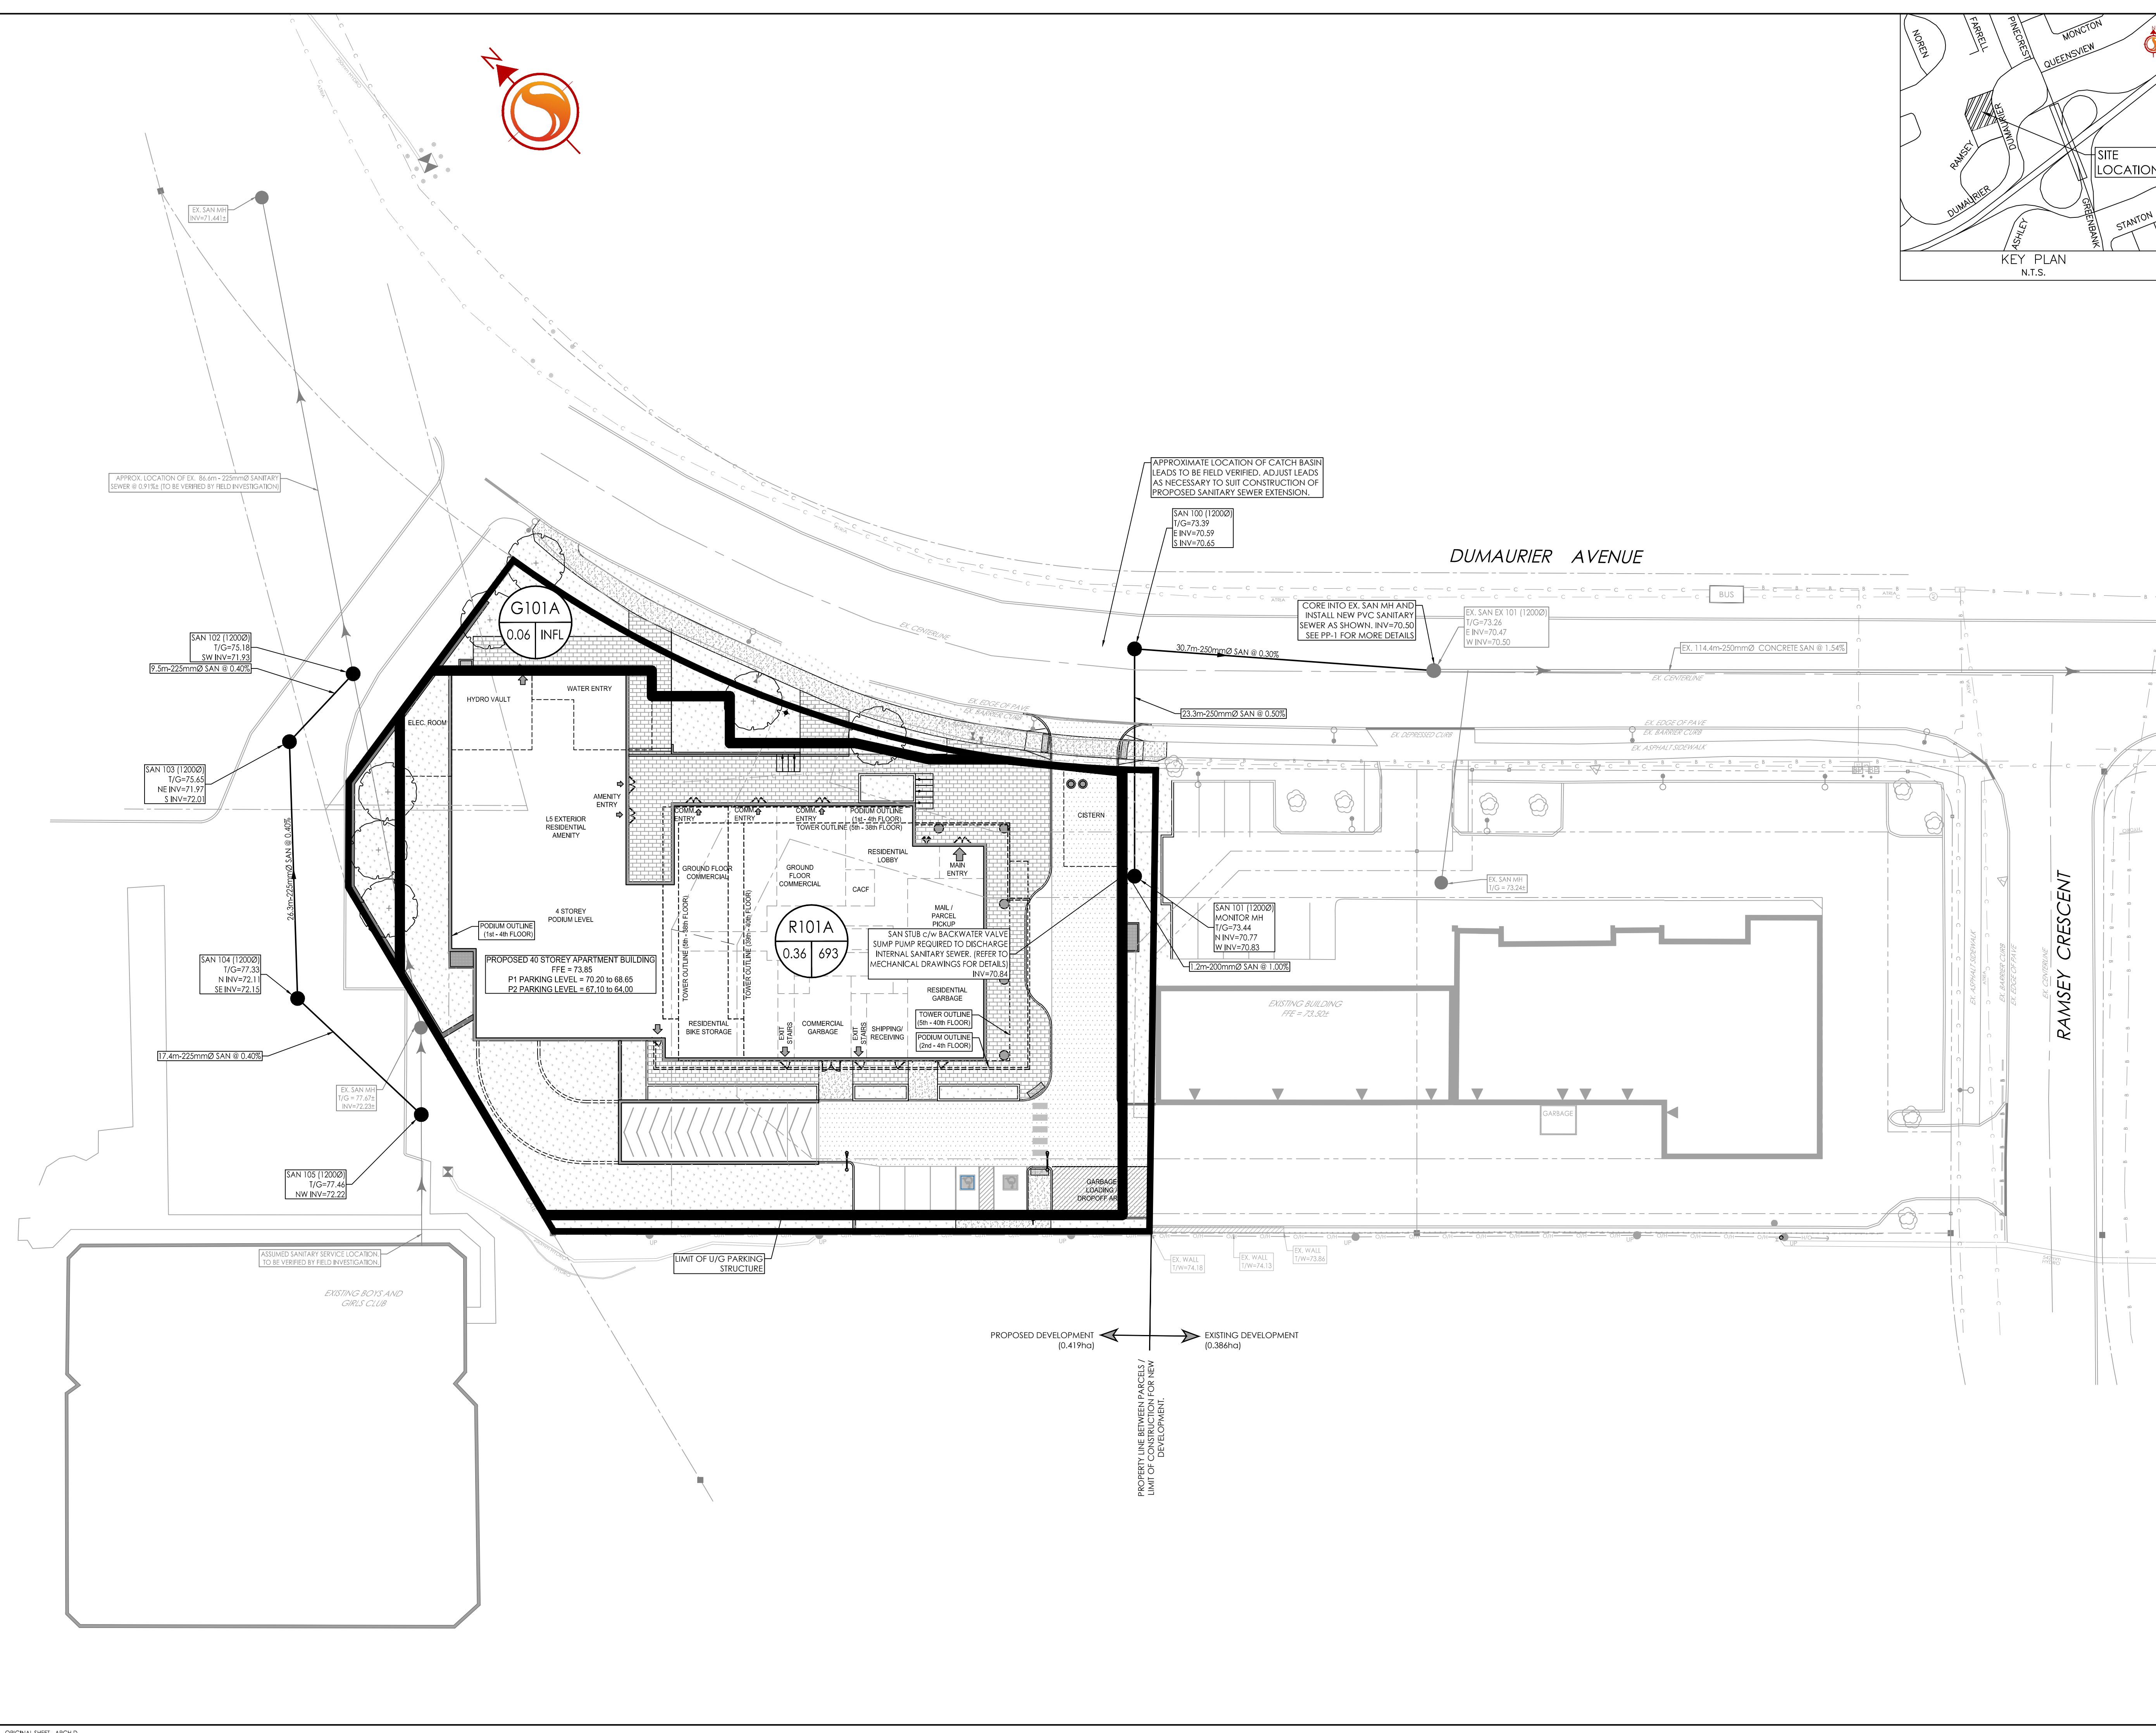

W:\Projects\160401596\160401596_01.dwg
 2024/07/05 1:24:49 PM
 160401596_01.dwg