

LEGAL DESCRIPTION: LOT11PIN14547-0019
 LOT11PIN14547-0120
 LOT11PIN14547-0077

DEVELOPER:
 CUMBERLAND TOWNSHIP AGRICULTURE
 1274 Colonial Rd, Ottawa, ON, K4B 1N1.

PROPOSED PROPERTY:

PROPERTY AREA: 80,728.95 SQ.M
 FRONTAGE: 7 M.
 14 M.
 DEPTH: 356 M.
 PROPOSED BUILDING FOOT PRINT: 372.1 SQ.M.
 PROPOSED LOT COVERAGE: 0.005%

SITE BOUNDARY INFORMATION DERIVED FROM SURVEY OF
 PROPERTY, PART OF LOT 11 CONVESSION 8, CITY OF OTTAWA.
 SURVEYED BY ANNIS, O'SULIVAN, VOLLEBEKK LTD. SEPTEMBER
 26th, 2011.


PLAN 50R-6269, AND PLAN 50R-148.

NOTES FOR DRAWING A1:

1. LOCATION OF GRAVEL DRIVEWAY.
2. STAND OF TREES TO REMAIN.
3. GRASS AREA TO REMAIN.
4. EXISTING PARKING SPACE.
5. LOCATION OF EXISTING PATHWAY.
6. RIGHT - OF - WAY.

LEGEND

- ◀ ENTRANCE
- ▨ SOD
- ▩ GRAVEL
- PROPERTY LINE
- - - SET BACK
- OVERHEAD WIRE
- DECIDUOUS TREE/ SHRUBS. ○ LANDSCAPE PLAN.

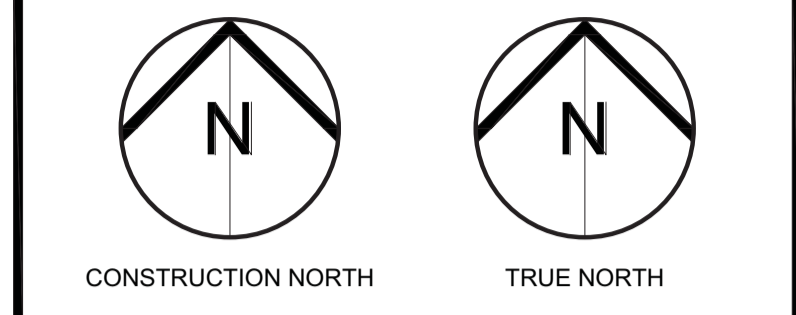

No	ISSUE/REVISION	DATE
N°	ÉMISSION/RÉVISION	DD/MM/YY

BRYDEN GIBSON
 ARCHITECTS INCORPORATED

1066 Somerset Street West, Suite 200, Ottawa Ontario, K1Y 4T3
 Telephone: 613.724.9914 E-mail: architecture@brydengibson.ca

PROJECT NAME / NOM DU PROJET
Navan Barn Farm Building

1279 Colonial Rd, Navan, ON K4B 1N7

DRAWING TITLE / TITRE DU DESSIN
**Foundation Plan
 Ground Floor Plan
 Rod Plan**

JOB No 809 - 24	N° DE PROJET	DATE MAY 2024	DATE
SCALE As Noted	ECHELLE	PRINTING SCALE/ ÉCHELLE D'IMPRESSION	
CONCEPTION BY SG	CONÇUS PAR	IF THIS BAR IS NOT 25mm LONG, ADJUST YOUR PRINTING SCALE.	
DRAWN BY CT	DESSINÉ PAR	SI CETTE LIGNE NE MESURE PAS 25mm, AJUSTER VOTRE ÉCHELLE D'IMPRESSION.	
CHECKED BY SG	VÉRIFIÉ PAR		

**ONTARIO ASSOCIATION
 OF
 ARCHITECTS**
 Suzanne GIBSON
 LICENCE
 8893

DRAWING No / DESSIN N°
A1

REVISION No / RÉVISION N°
 0

1 Site Plan
 A1 Scale = 1:750

