


- CONTRACTOR TO CHECK AND VERIFY ALL DIMENSIONS PRIOR TO COMMENCING WORK.
- CONTRACTOR TO COMPLY WITH ALL BUILDING CODES, REGULATIONS, AND ORDINANCES OF AUTHORITIES HAVING JURISDICTION.
- THIS DRAWING IS NOT TO BE USED FOR CONSTRUCTION UNLESS STAMPED ISSUED FOR CONSTRUCTION BY LEMAY ARCHITECTURE AND DESIGN LTD.
- DO NOT SCALE DRAWING.
- THIS DRAWING MAY NOT BE COPIED, ALTERED, OR DISTRIBUTED IN WHOLE OR IN PART WITHOUT WRITTEN PERMISSION. COPYRIGHT © LEMAY ARCHITECTURE AND DESIGN LTD.
- REPORT ANY ERRORS AND OMISSIONS TO THE CONSULTANT IMMEDIATELY BEFORE COMMENCING WORK.
- DEVIATIONS FROM THE CONTRACT DOCUMENTS WITHOUT WRITTEN APPROVAL FROM CONSULTANT ARE SUBJECT TO CORRECTIONS AT CONTRACTOR EXPENSE.
- DIMENSIONS ARE IN METRIC (MM) UNLESS NOTED OTHERWISE.



2 SOUTH ELEVATION
1:100

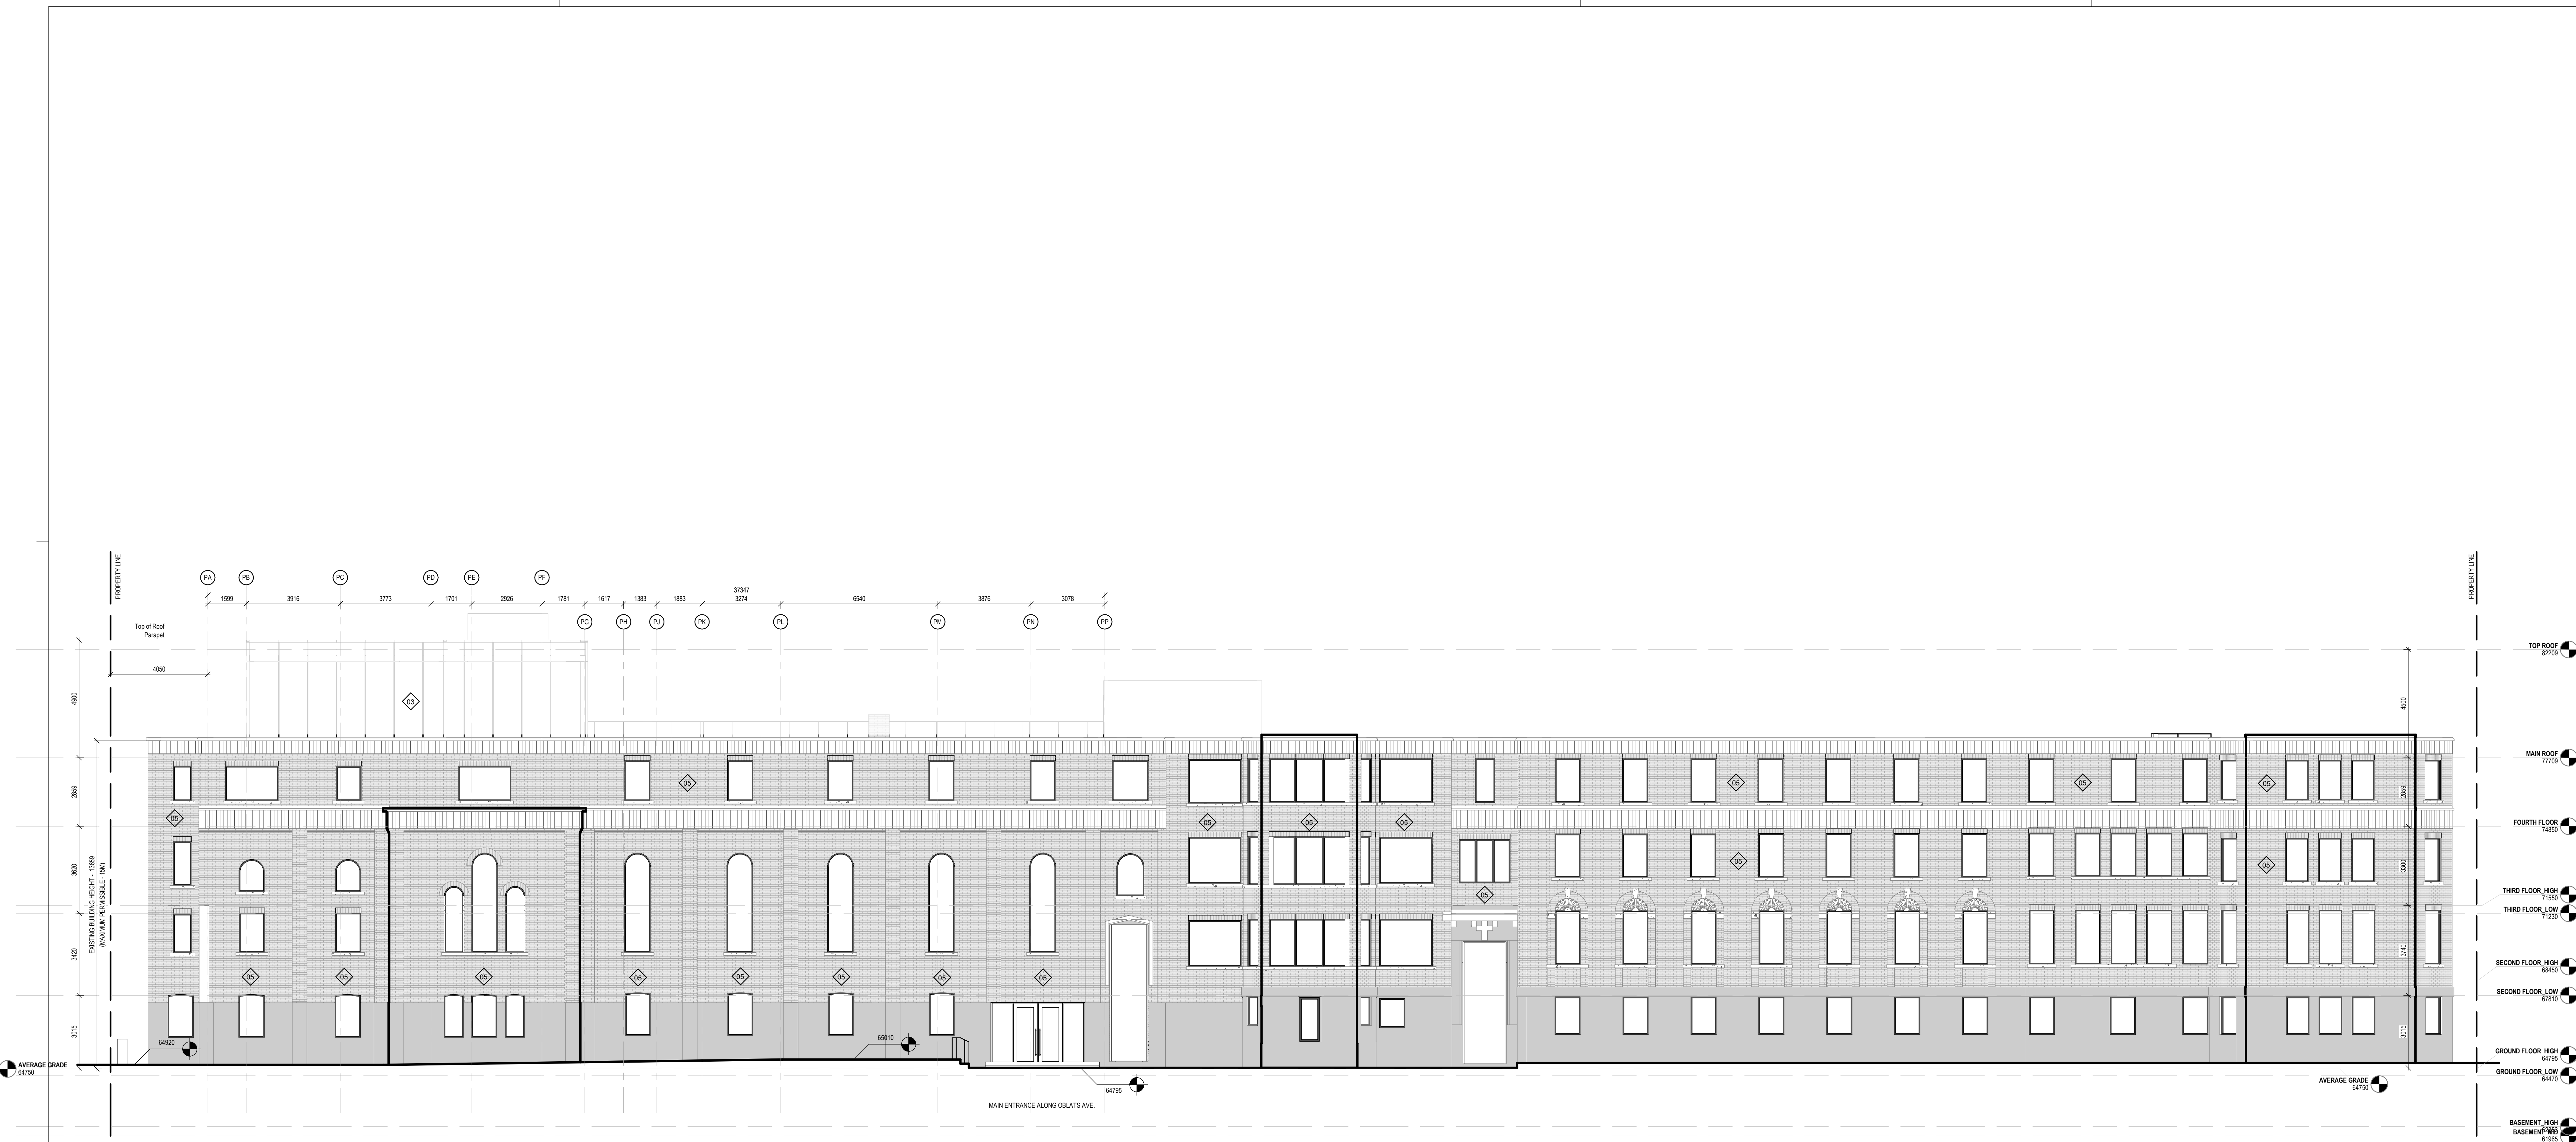

1 NORTH ELEVATION
1:100


LEGEND - MATERIALS

- DARK METAL PANEL
- CEMENTITIOUS PANEL
- LIGHT METAL PANEL - ROOF AMENTY
- SPANDREL GLASS
- MASONRY
- GLASS GUARD RAIL

ISSUE

#	DATE	ISSUED FOR	DESCRIPTION
1	2024-09-06	ISSUED FOR SPA RESUBMISSION	

NOT FOR CONSTRUCTION

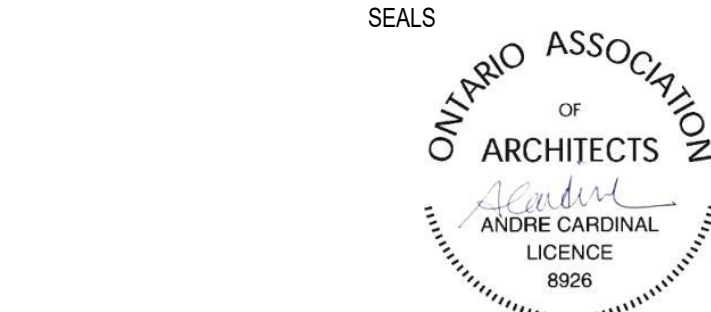

PROJECT NUMBER & PROJECT NAME
24-0353 - 15(17) OBLATS AVENUE, OTTAWA

SHEET NAME
EXTERIOR ELEVATIONS N & S

APPROVED BY
AC

CHECKED BY
PK

DRAWN BY
CH / VT

SCALE
As Indicated

DATE / TIME STAMP
9/6/2024 2:10:05 PM


SHEET NUMBER

A.400


- NOTES
- CONTRACTOR TO CHECK AND VERIFY ALL DIMENSIONS PRIOR TO COMMENCING WORK.
 - CONTRACTOR TO COMPLY WITH ALL BUILDING CODES, REGULATIONS, AND ORDINANCES OF AUTHORITIES HAVING JURISDICTION.
 - THIS DRAWING IS NOT TO BE USED FOR CONSTRUCTION UNLESS STAMPED ISSUED FOR CONSTRUCTION BY LEMAY ARCHITECTURE AND DESIGN LTD.
 - DO NOT SCALE DRAWING.
 - THIS DRAWING MAY NOT BE COPIED, ALTERED, OR DISTRIBUTED IN WHOLE OR IN PART WITHOUT WRITTEN PERMISSION. COPYRIGHT © LEMAY ARCHITECTURE AND DESIGN LTD.
 - REPORT ANY ERRORS AND OMISSIONS TO THE CONSULTANT IMMEDIATELY BEFORE COMMENCING WORK.
 - DEVIATIONS FROM THE CONTRACT DOCUMENTS WITHOUT WRITTEN APPROVAL FROM CONSULTANT ARE SUBJECT TO CORRECTIONS AT CONTRACTOR EXPENSE.
 - DIMENSIONS ARE IN METRIC (MM) UNLESS NOTED OTHERWISE.




4 WEST ELEVATION
 1:100

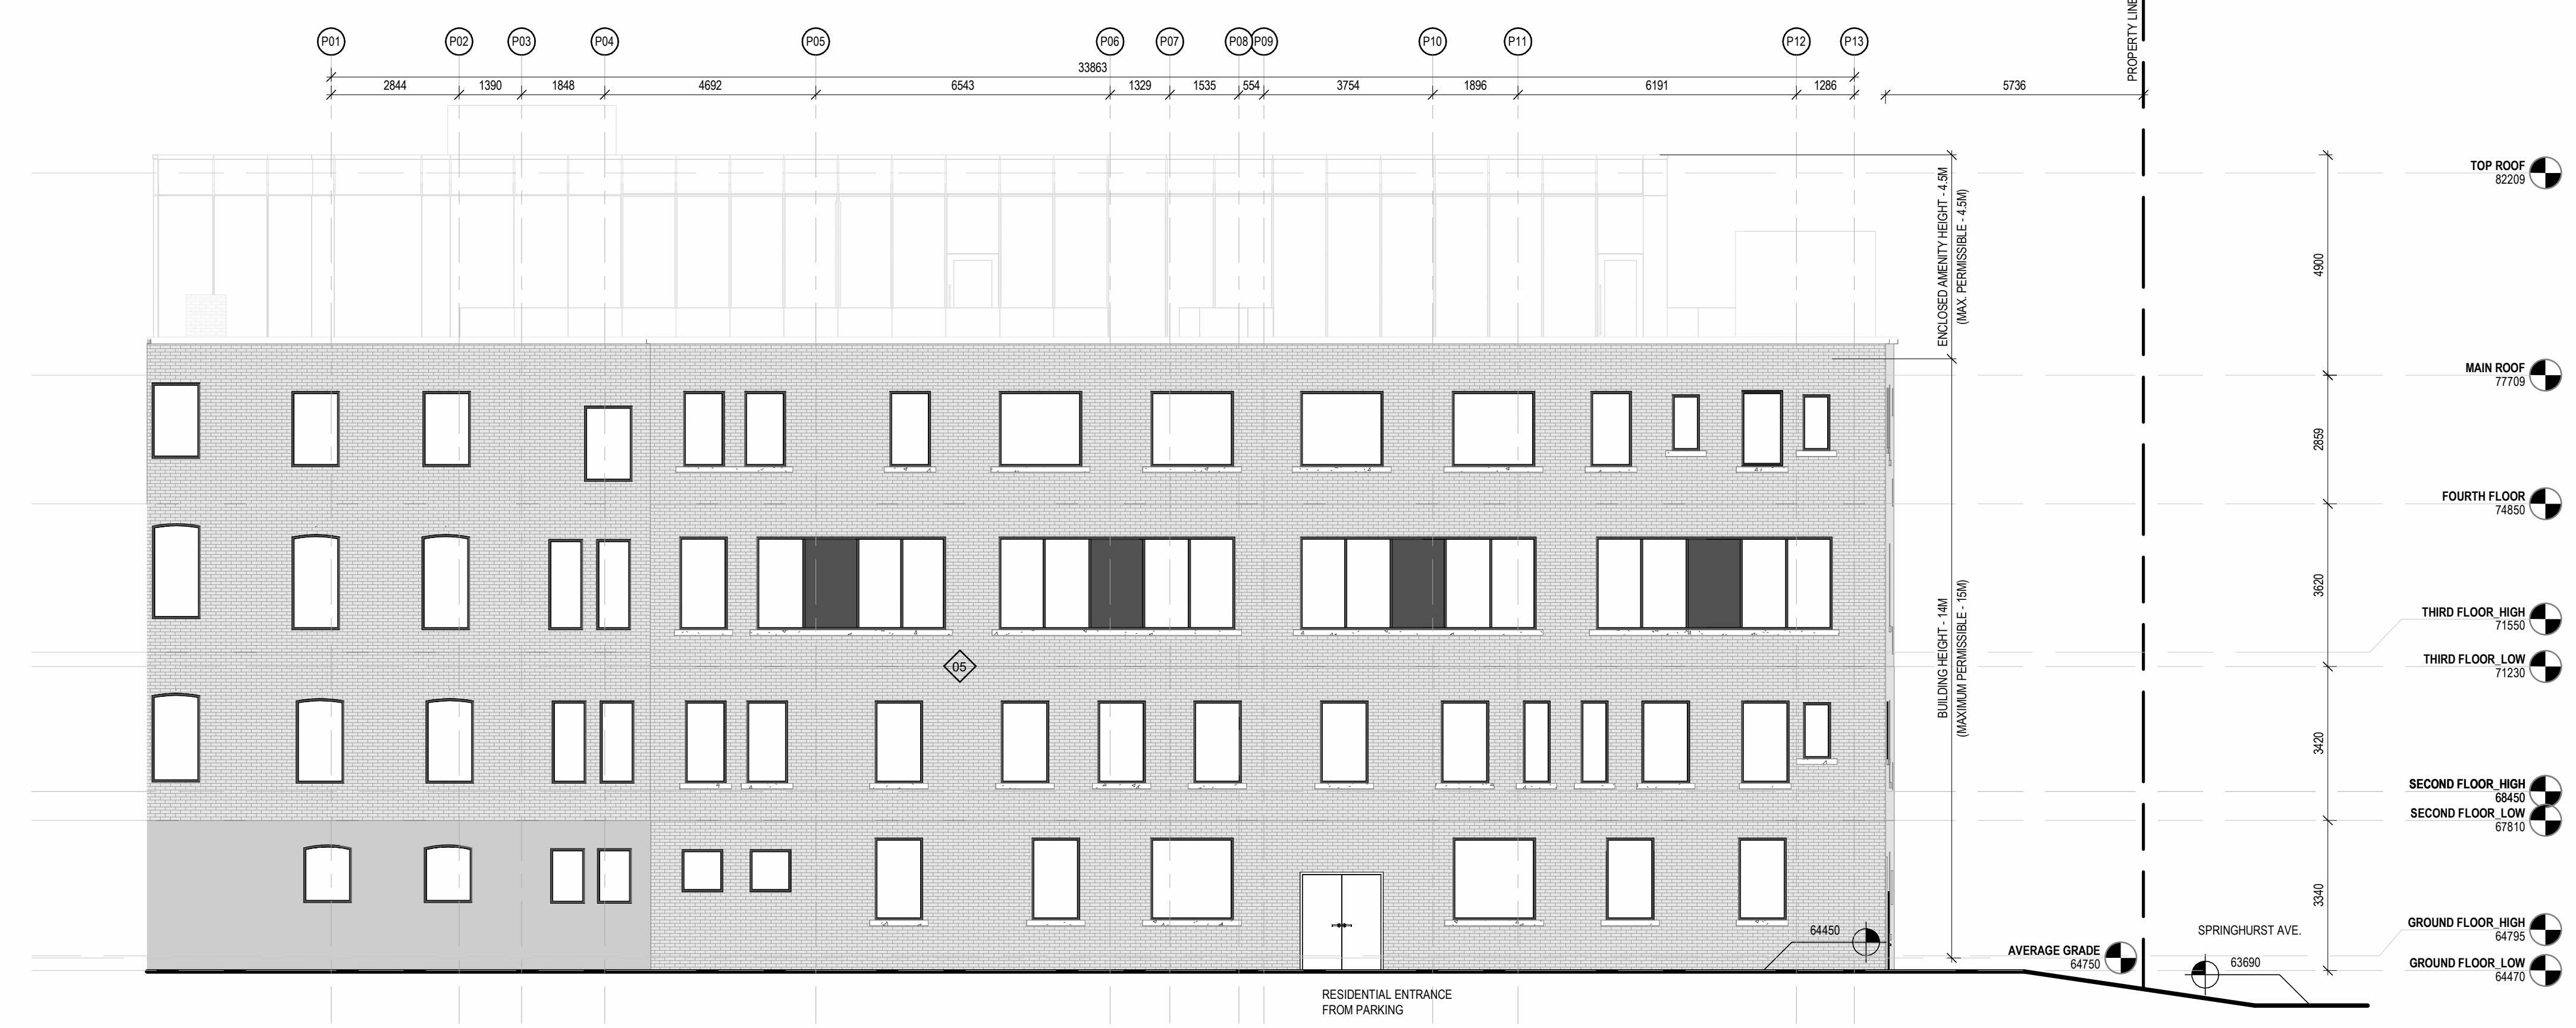

2 EAST ELEVATION II
 1:100

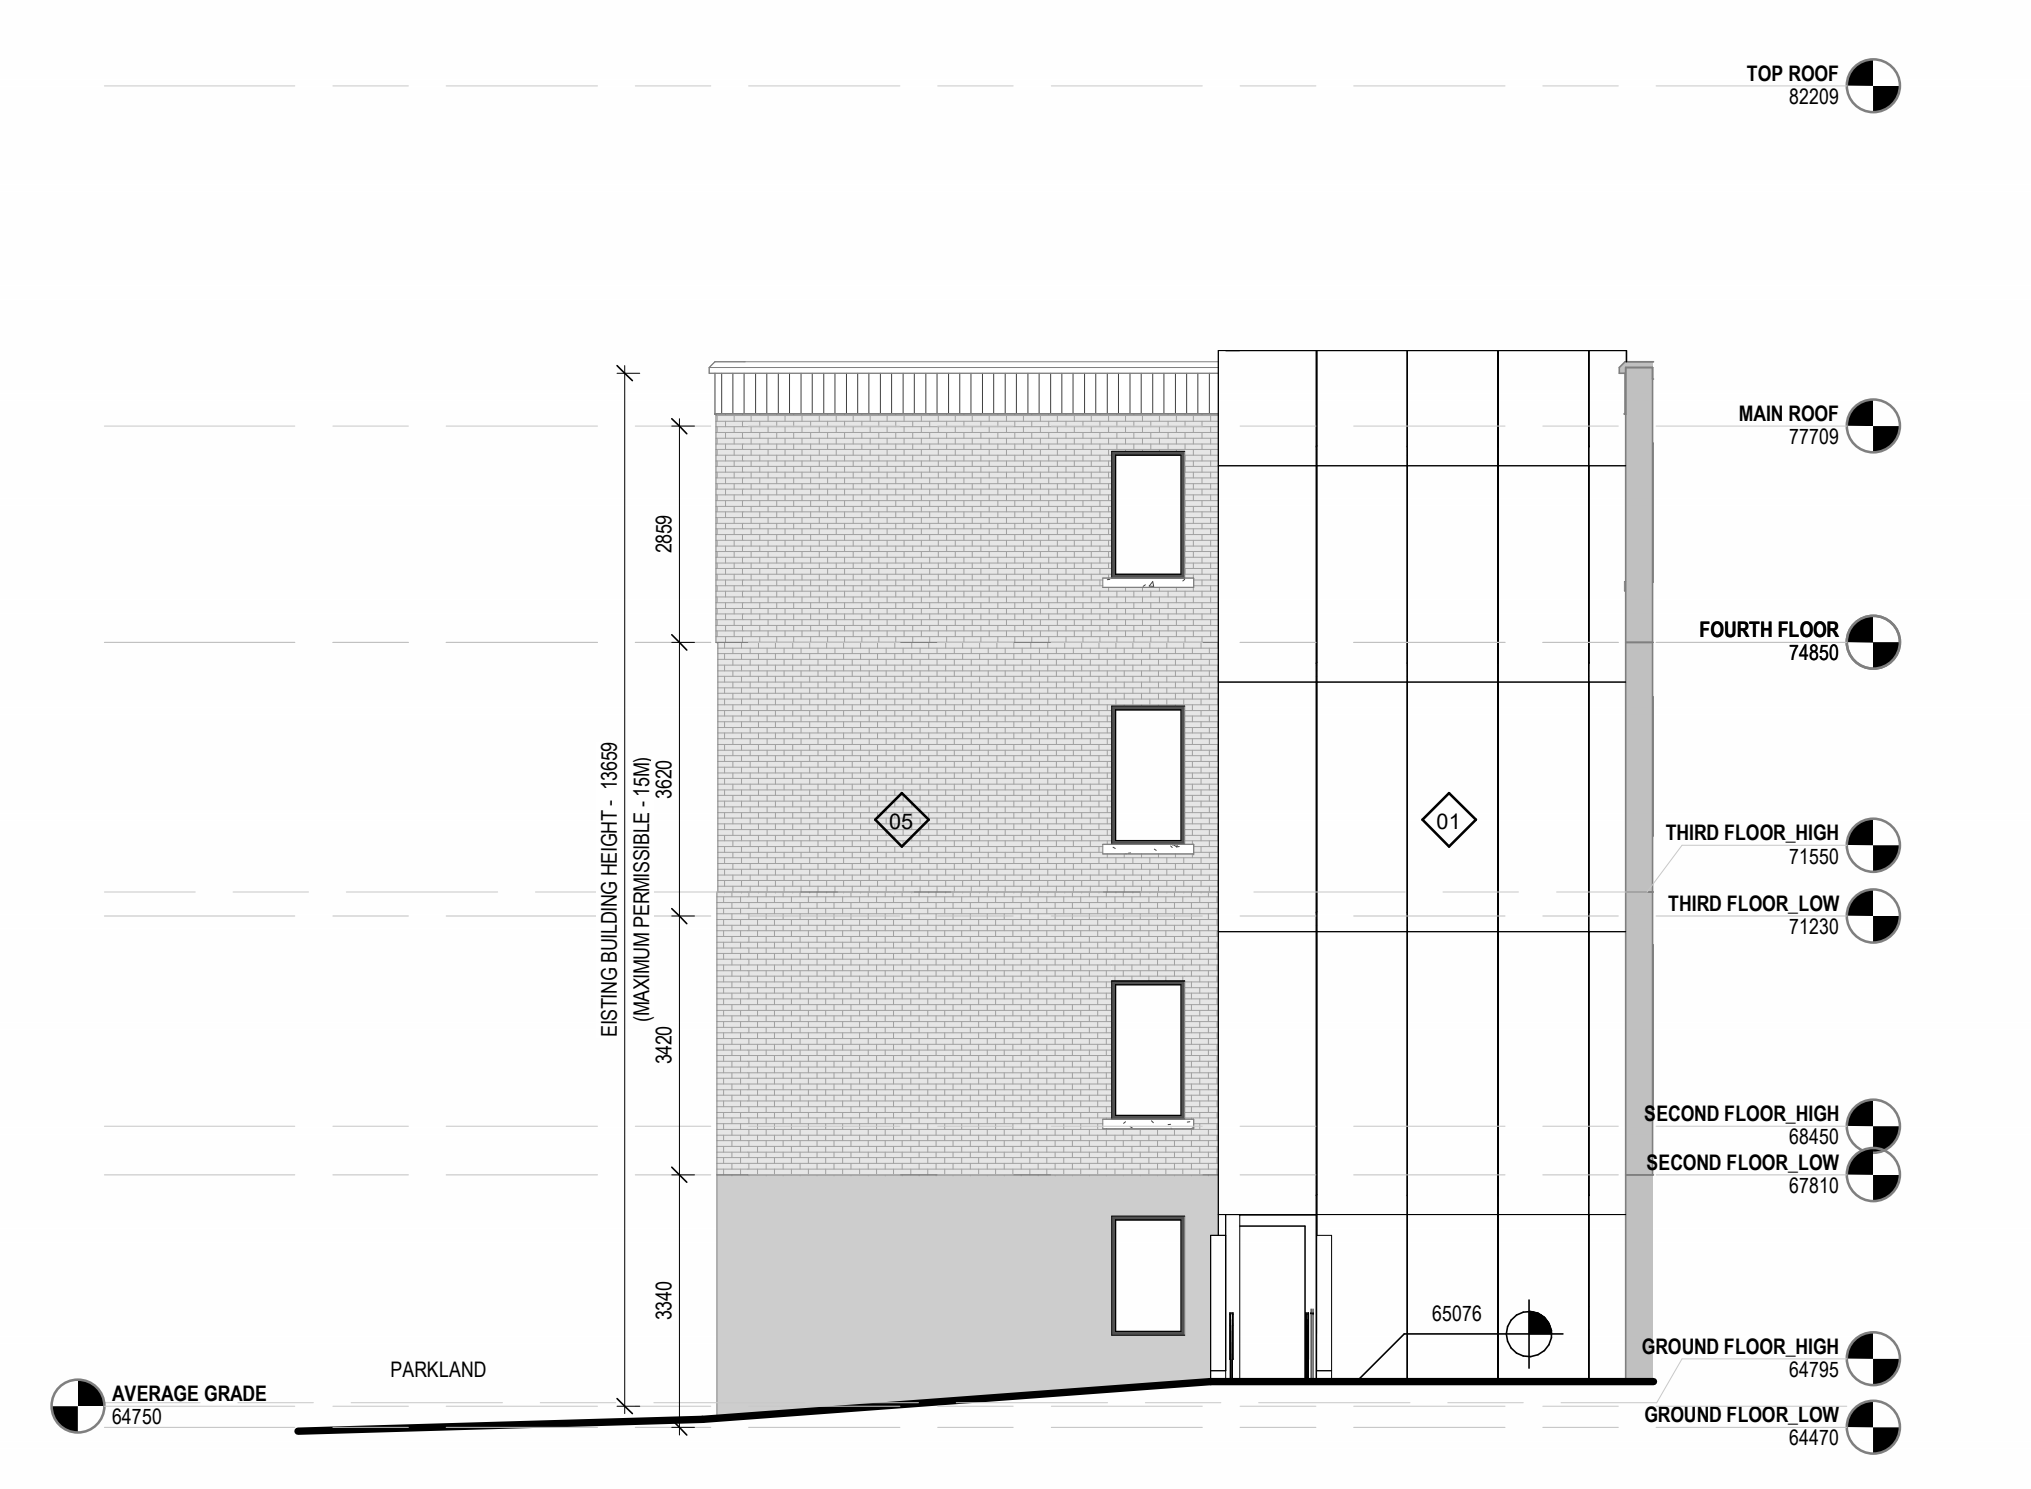

3 MISC. ELEVATION
 1:100

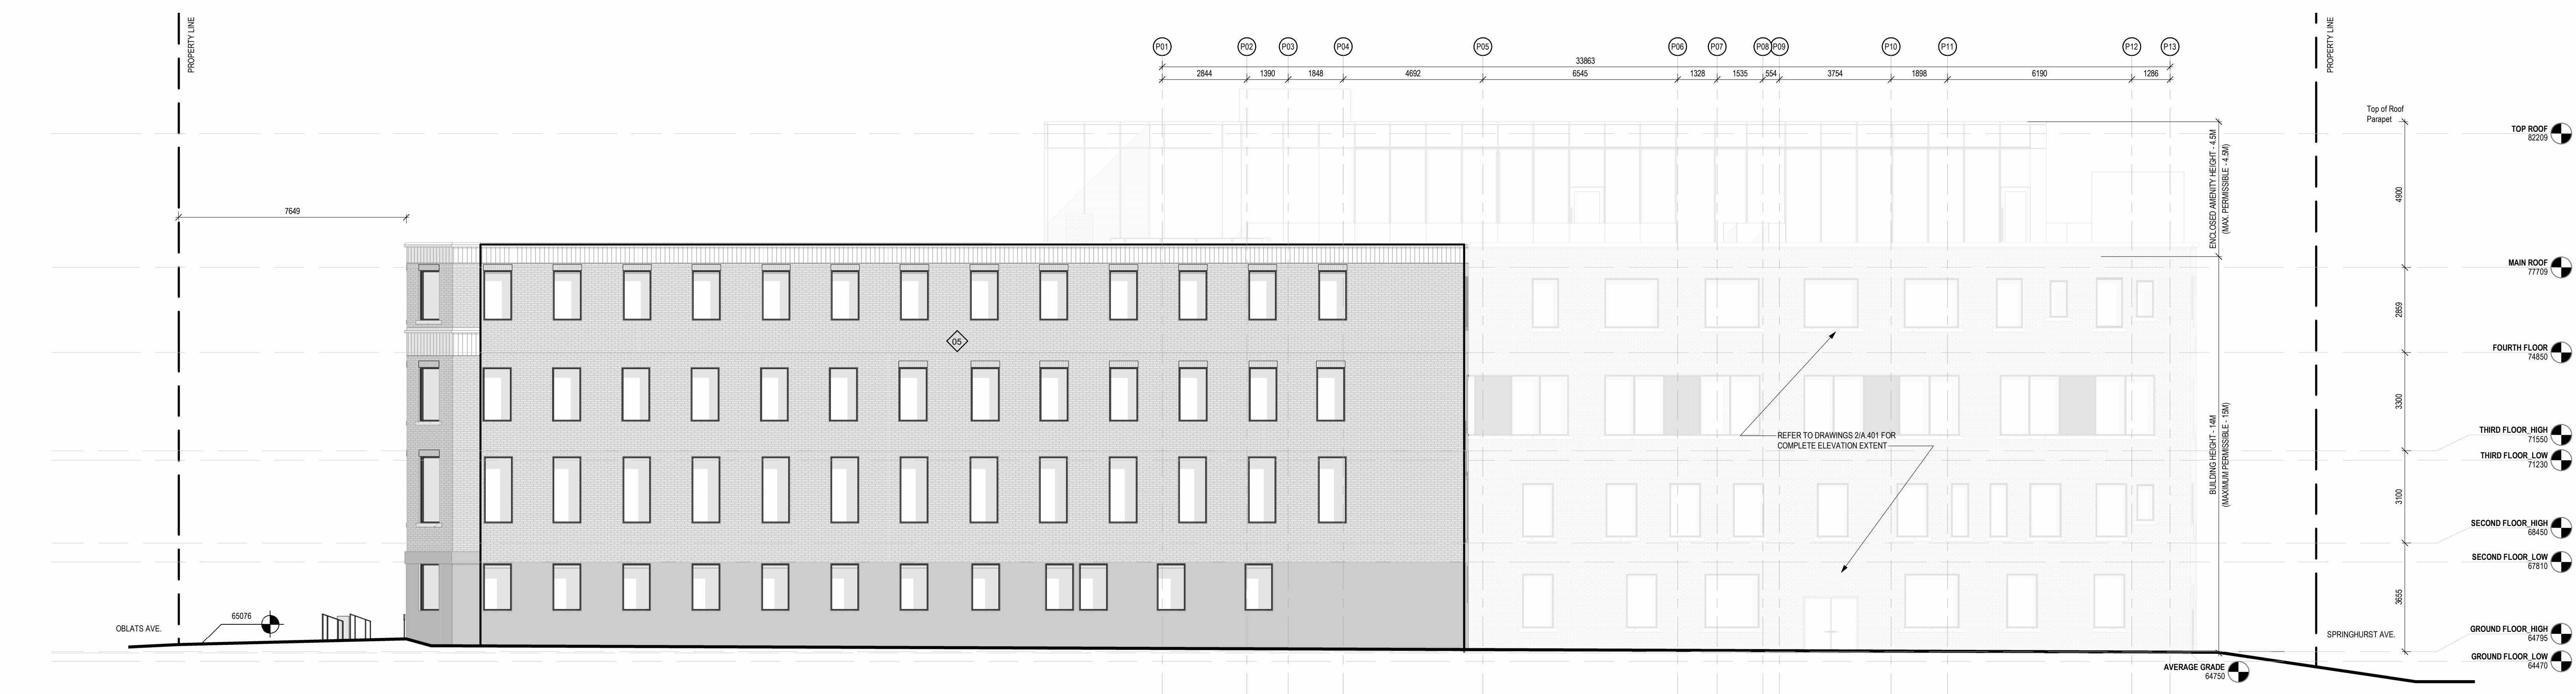

1 EAST ELEVATION I
 1:100


LEGEND - MATERIALS

- [Symbol] DARK METAL PANEL
- [Symbol] CEMENTITIOUS PANEL
- [Symbol] LIGHT METAL PANEL - ROOF/MECH
- [Symbol] SPANDREL GLASS
- [Symbol] MASONRY
- [Symbol] GLASS GUARD RAIL

ISSUE

#	DATE	ISSUED FOR SPA RESUBMISSION	DESCRIPTION
1	2024-09-06		

NOT FOR CONSTRUCTION

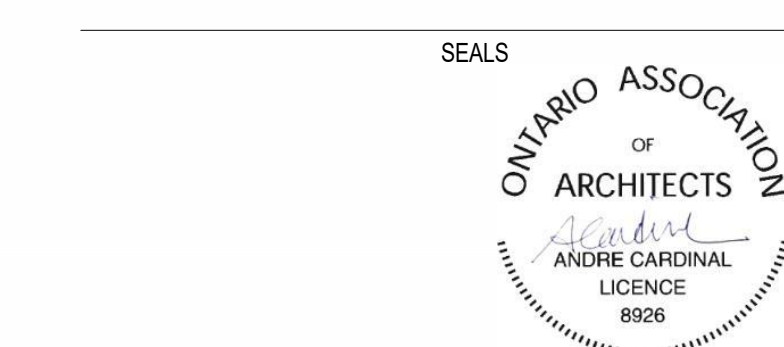

PROJECT NUMBER & PROJECT NAME
 24-0353 - 15(17) OBLATS AVENUE, OTTAWA

SHEET NAME
 EXTERIOR ELEVATIONS E & W

APPROVED BY
 AC

CHECKED BY
 PK

DRAWN BY
 CH / VT
 SCALE
 As Indicated

DATE / TIME STAMP
 9/6/2024 2:19:05 PM


SHEET NUMBER
 A.401

- NOTES
- CONTRACTOR TO CHECK AND VERIFY ALL DIMENSIONS PRIOR TO COMMENCING WORK.
 - CONTRACTOR TO COMPLY WITH ALL BUILDING CODES, REGULATIONS, AND ORDINANCES OF AUTHORITIES HAVING JURISDICTION.
 - THIS DRAWING IS NOT TO BE USED FOR CONSTRUCTION UNLESS STAMPED ISSUED FOR CONSTRUCTION BY LEMAY ARCHITECTURE AND DESIGN LTD.
 - DO NOT SCALE DRAWING.
 - THIS DRAWING MAY NOT BE COPIED, ALTERED, OR DISTRIBUTED IN WHOLE OR IN PART WITHOUT WRITTEN PERMISSION. COPYRIGHT © LEMAY ARCHITECTURE AND DESIGN LTD.
 - REPORT ANY ERRORS AND OMISSIONS TO THE CONSULTANT IMMEDIATELY BEFORE COMMENCING WORK.
 - DEVIATIONS FROM THE CONTRACT DOCUMENTS WITHOUT WRITTEN APPROVAL FROM CONSULTANT ARE SUBJECT TO CORRECTIONS AT CONTRACTOR EXPENSE.
 - DIMENSIONS ARE IN METRIC (MM) UNLESS NOTED OTHERWISE.

ISSUE

#	DATE	DESCRIPTION
1	2024-09-06	ISSUED FOR SPA RESUBMISSION

NOT FOR CONSTRUCTION

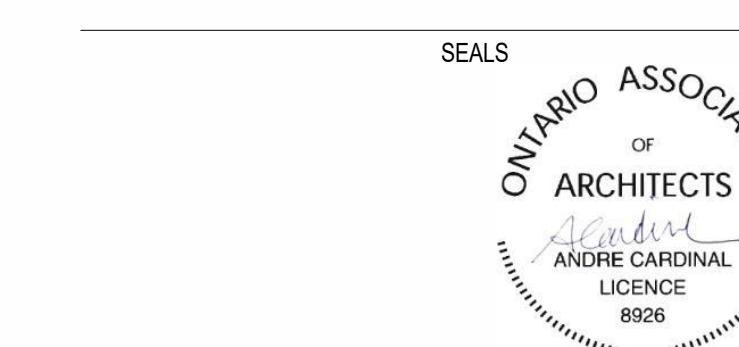

PROJECT NUMBER & PROJECT NAME
 24-0353 - 15(17) OBLATS AVENUE, OTTAWA

SHEET NAME
 COURTYARD ELEVATIONS N & E

APPROVED BY
AC


CHECKED BY
PK

DRAWN BY
CH / VT

SCALE
 As Indicated

DATE / TIME STAMP
 9/6/2024 2:19:17 PM

SHEET NUMBER
A.402

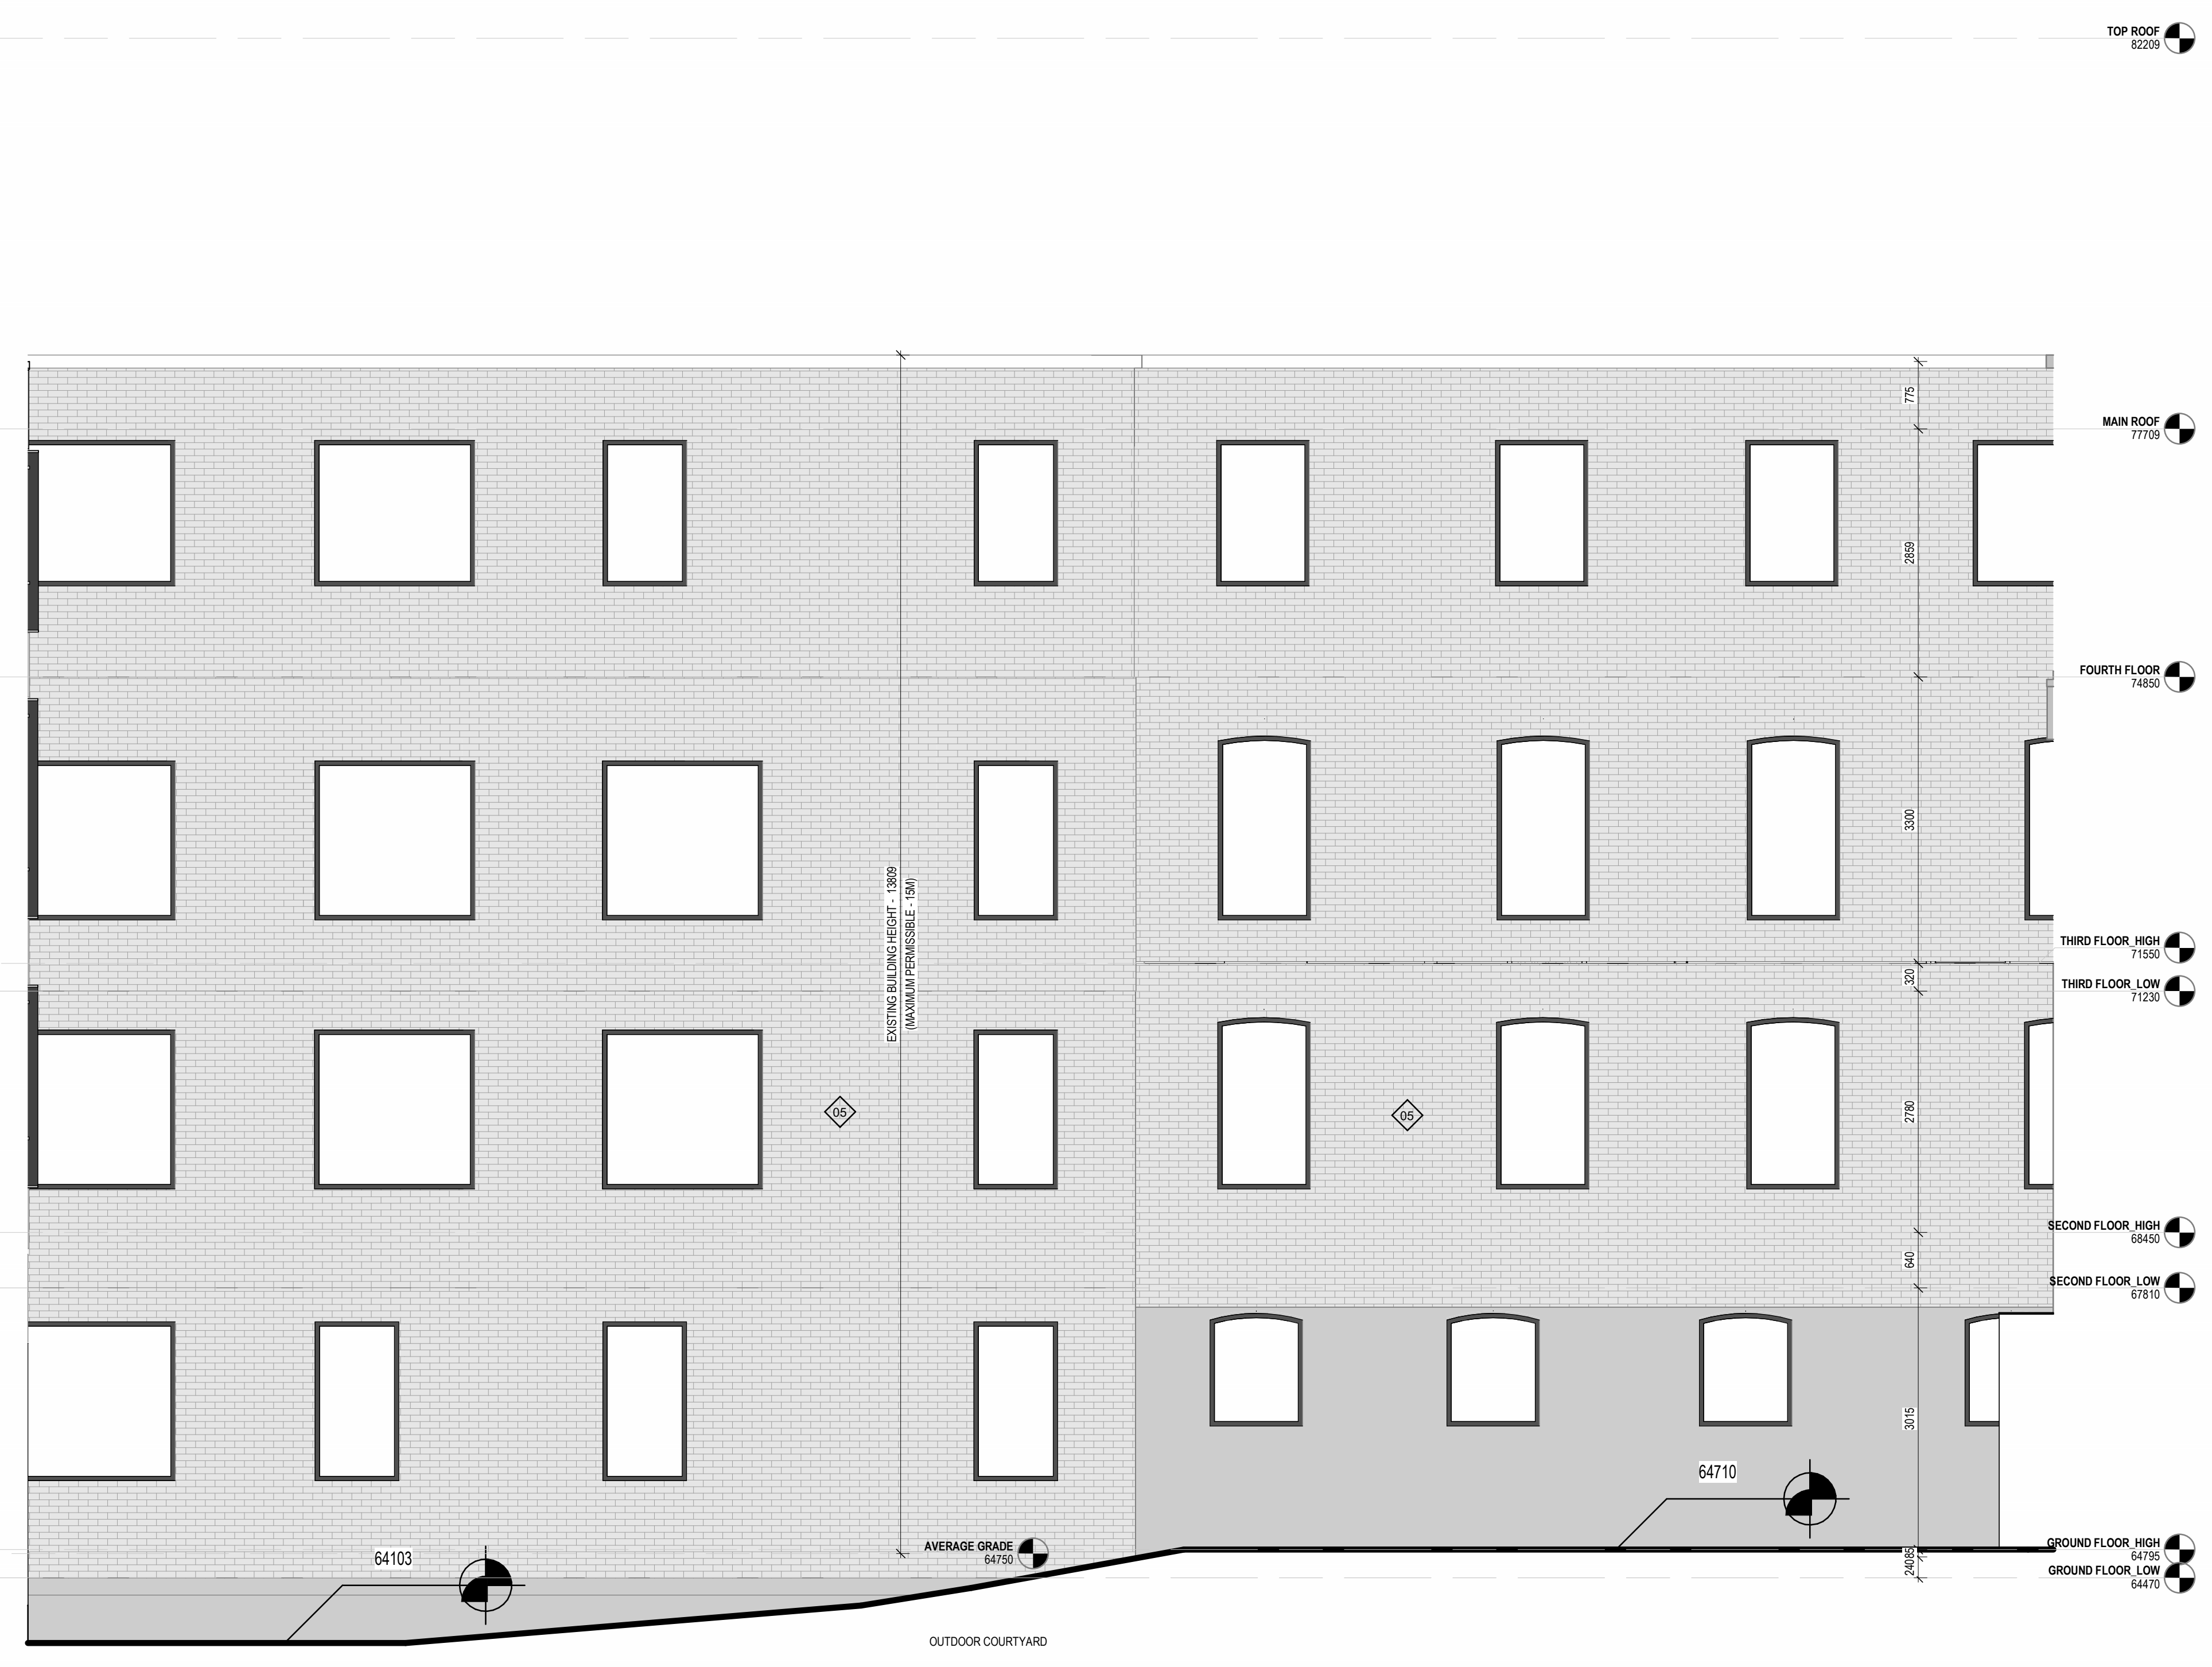

7 COURTYARD ELEVATION - EAST
 1:50



1 COURTYARD ELEVATION - NORTH
 1:50

LEGEND - MATERIALS

[Symbol]	DARK METAL PANEL
[Symbol]	CEMENTITIOUS PANEL
[Symbol]	LIGHT METAL PANEL - ROOF AMENITY
[Symbol]	SPANDREL GLASS
[Symbol]	MASONRY
[Symbol]	GLASS GUARD RAIL

SHEET SIZE - ARCH E (914.4X1219.2mm) (36X48")

- NOTES
- CONTRACTOR TO CHECK AND VERIFY ALL DIMENSIONS PRIOR TO COMMENCING WORK.
 - CONTRACTOR TO COMPLY WITH ALL BUILDING CODES, REGULATIONS, AND ORDINANCES OF AUTHORITIES HAVING JURISDICTION.
 - THIS DRAWING IS NOT TO BE USED FOR CONSTRUCTION UNLESS STAMPED ISSUED FOR CONSTRUCTION BY LEMAY ARCHITECTURE AND DESIGN LTD.
 - DO NOT SCALE DRAWING.
 - THIS DRAWING MAY NOT BE COPIED, ALTERED, OR DISTRIBUTED IN WHOLE OR IN PART WITHOUT WRITTEN PERMISSION. COPYRIGHT © LEMAY ARCHITECTURE AND DESIGN LTD.
 - REPORT ANY ERRORS AND OMISSIONS TO THE CONSULTANT IMMEDIATELY BEFORE COMMENCING WORK.
 - DEVIATIONS FROM THE CONTRACT DOCUMENTS WITHOUT WRITTEN APPROVAL FROM CONSULTANT ARE SUBJECT TO CORRECTIONS AT CONTRACTOR EXPENSE.
 - DIMENSIONS ARE IN METRIC (MM) UNLESS NOTED OTHERWISE.



2 COURTYARD ELEVATION - WEST
 1/30

1 COURTYARD ELEVATION - SOUTH
 1/30


LEGEND - MATERIALS

- DARK METAL PANEL
- CEMENTITIOUS PANEL
- LIGHT METAL PANEL - ROOF AMENITY
- SPANDEL GLASS
- MASONRY
- GLASS GUARD RAIL

ISSUE

#	DATE	DESCRIPTION
1	2024-09-06	ISSUED FOR SPA RESUBMISSION

NOT FOR CONSTRUCTION

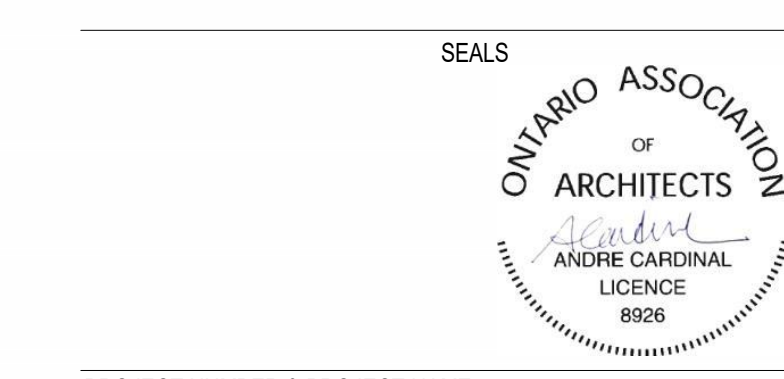

PROJECT NUMBER & PROJECT NAME
 24-0353 - 15(17) OBLATS AVENUE, OTTAWA

SHEET NAME
 COURTYARD ELEVATIONS S & W

APPROVED BY
 AC

CHECKED BY
 PK

DRAWN BY
 CH / VT

SCALE
 As indicated

DATE / TIME STAMP
 9/6/2024 2:19:31 PM

SHEET NUMBER
 A.403