


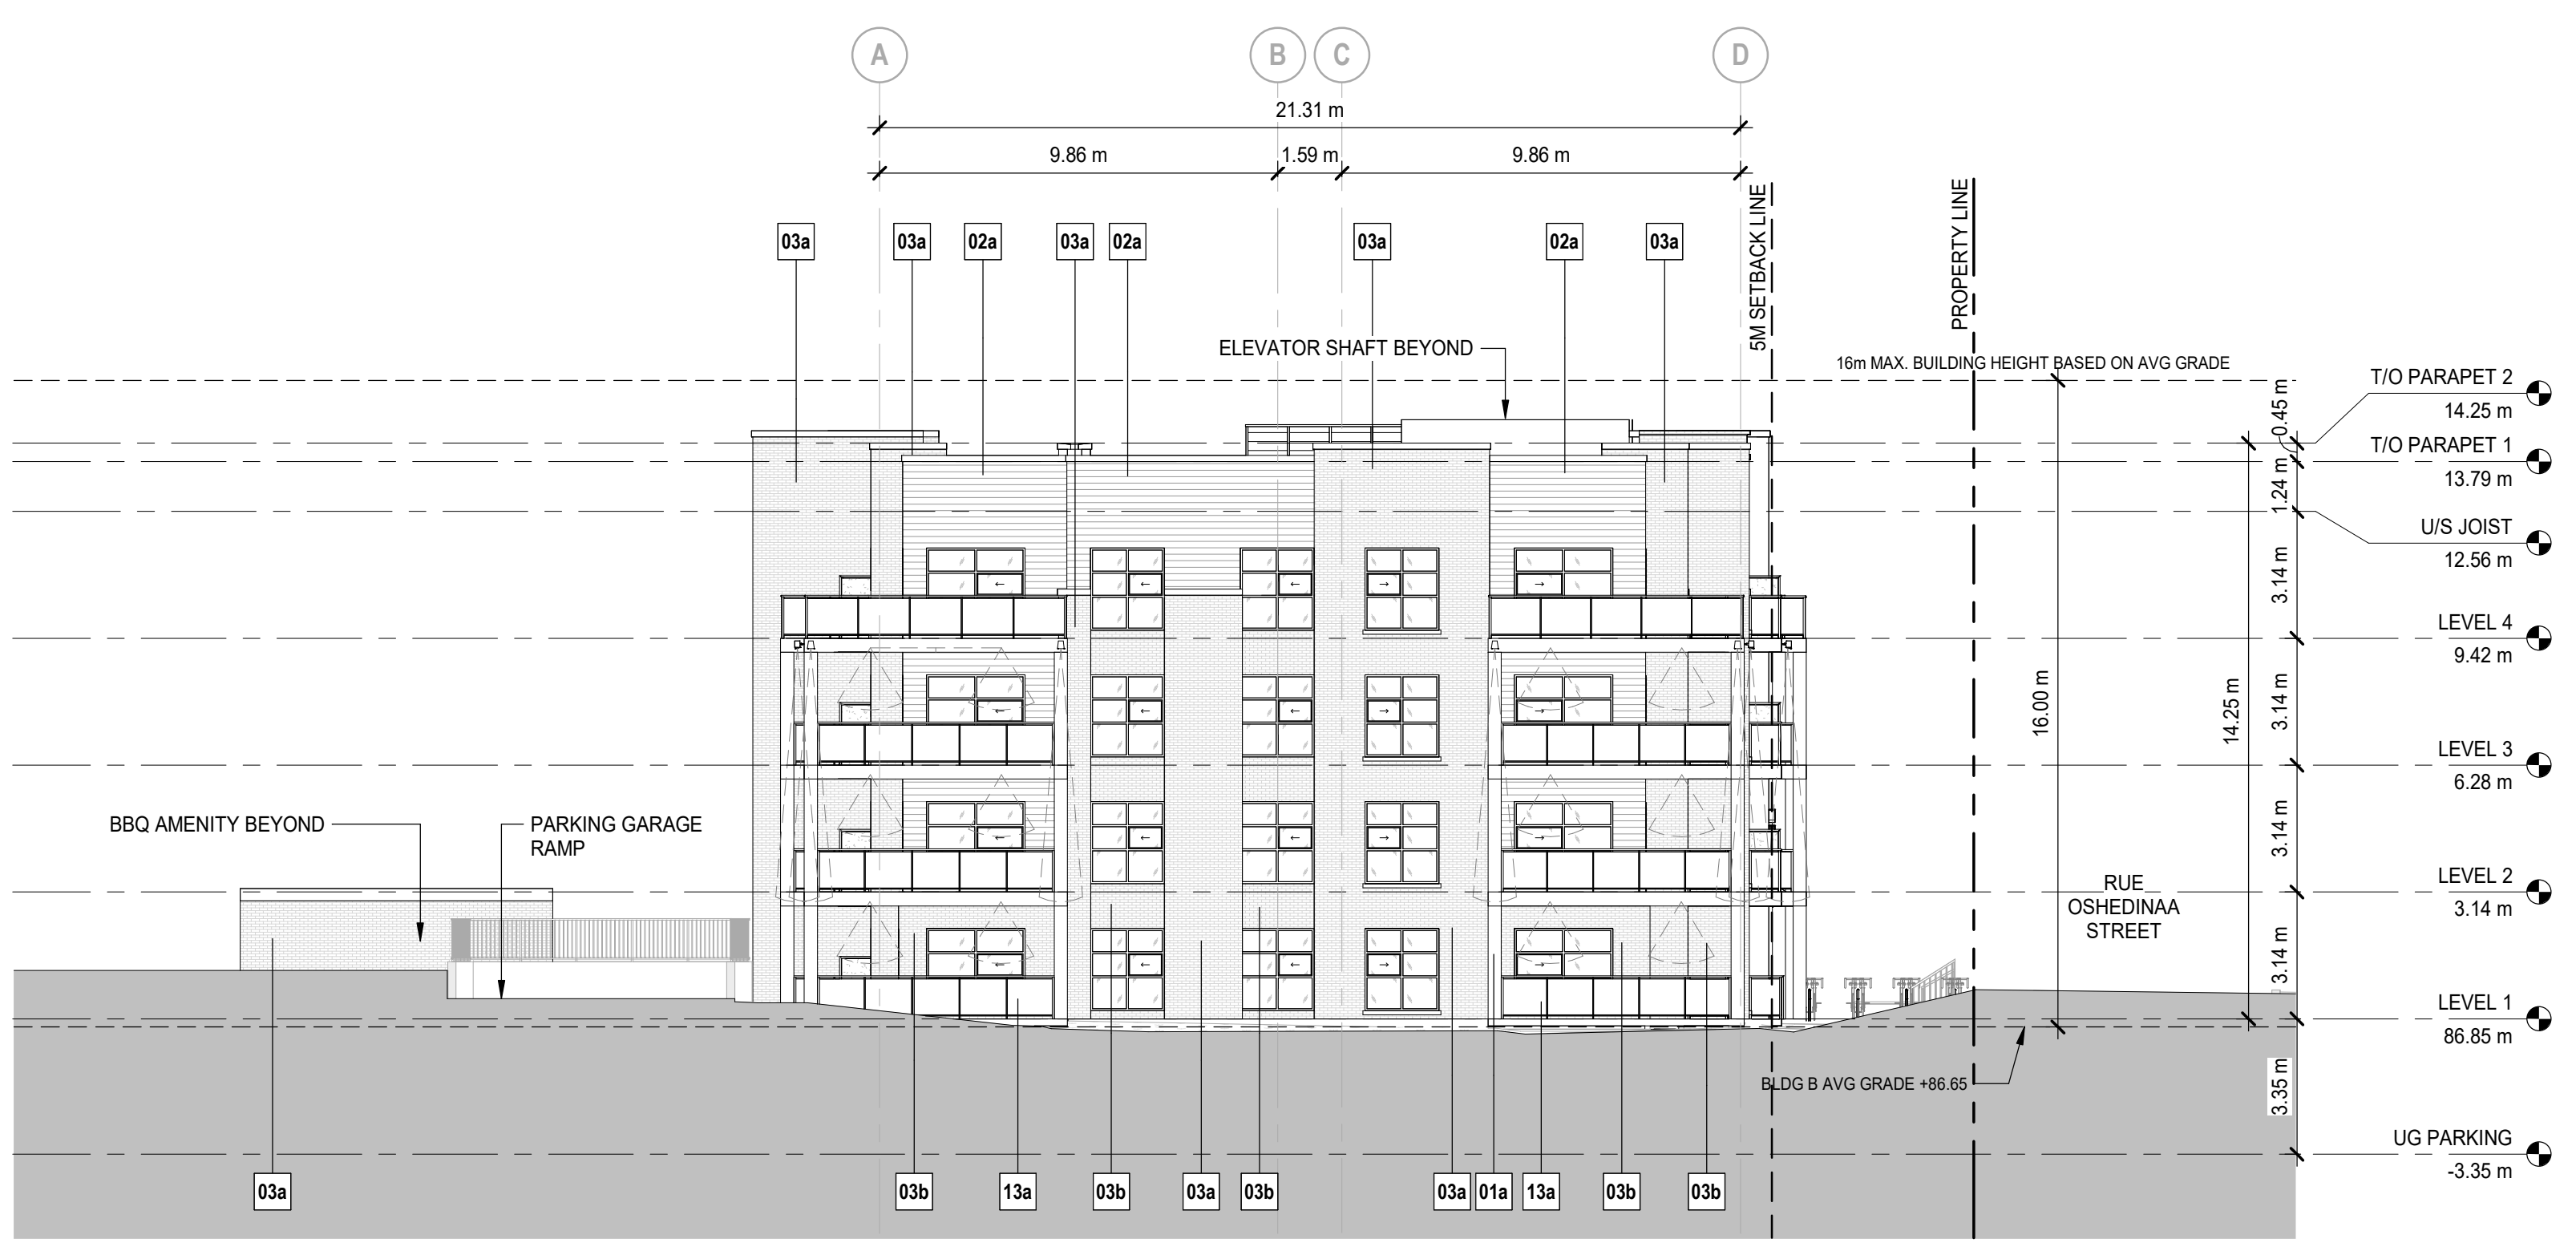

**1 EAST ELEVATION - BUILDING B**  
 DP30-01-01 SCALE: 1:150



**2 SOUTH ELEVATION - BUILDING B**  
 DP30-01-01 SCALE: 1:150

**BUILDING B ELEVATION NOTE**  
 • ARTIST FOR FULL HEIGHT MURAL TO BE COMMISSIONED AT A LATER DATE. ANY AND ALL ARTWORK ILLUSTRATED HEREIN IS FOR REFERENCE ONLY.


**MATERIAL LEGEND**

01a	<b>FIBER CEMENT SMOOTH SIDING</b> COLOR: MIDNIGHT BLACK MANUFACTURER: TBD	
01b	<b>FIBER CEMENT SMOOTH SIDING</b> COLOR: PEARL GRAY MANUFACTURER: TBD	
02a	<b>FIBER CEMENT LAP SIDING</b> COLOR: MIDNIGHT BLACK MANUFACTURER: TBD	
02b	<b>FIBER CEMENT LAP SIDING</b> COLOR: AGED PEWTER MANUFACTURER: TBD	
03a	<b>BRICK MASONRY</b> COLOR: RED MANUFACTURER: TBD	
03b	<b>BRICK MASONRY</b> COLOR: OBSIDIAN MANUFACTURER: TBD	
04	<b>WINDOW WALL ASSEMBLY</b> COLOR: CLEAR GLASS MANUFACTURER: TBD	
13a	<b>GLASS BALCONY RAILING</b> COLOR: BLACK POWDER COATED ALUMINUM W/ CLEAR GLASS INSERTS MANUFACTURER: TBD	
13b	<b>GLASS BALCONY RAILING</b> COLOR: BLACK POWDER COATED ALUMINUM W/ SMOKED GLASS INSERTS MANUFACTURER: TBD	



This drawing has been prepared solely for the use of ROHIT COMMUNITIES and there are no representations of any kind made by NORR Architects Engineers Planners to any party with whom NORR Architects Engineers Planners has not entered into a contract.  
 This drawing shall not be used for construction purposes until the seal appearing hereon is signed and dated by the Architect or Engineer.

Project Component  
**SITE PLAN CONTROL APPLICATION**  
 Key Plan

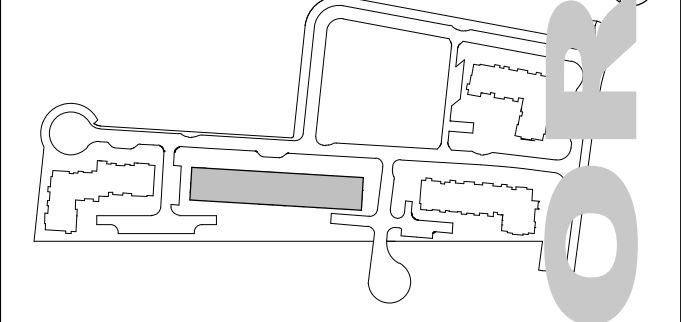

Consultants  
 Civil: Arcadis Professional Services (Canada) Inc.  
 Landscape: Arcadis Professional Services (Canada) Inc.  
 Architecture: NORR Architects Engineers Planners  
 Structural: TBD  
 Mechanical: Goodkey, Weedmark & Associates Ltd.  
 Electrical: Goodkey, Weedmark & Associates Ltd.  
 Owner: Rohit at Wateridge & Ltd.



**NORR**  
 NORR Architects & Engineers Ltd.  
 55 Murray Street, Suite 600  
 Ottawa, ON, Canada K1N 5M3  
 norr.com

Project Manager	M. EISELEN	Drawn	O. BREYTENBACH
Project Leader	O. BREYTENBACH	Checked	E. FAULKNER

Client  
**ROHIT COMMUNITIES**

550 91 ST SW #101, EDMONTON, AB, T6X 0V1

Project  
**Wateridge Village Block 6**

125 & 135 OSHEDINAA STREET  
 OTTAWA, ON

Drawing Title  
**ELEVATIONS BUILDING B**

Scale  
 As indicated

Project No.  
 NCCA22-0243

Drawing No.  
**DP30-01-01**