




7 WHEEL STOP DETAIL
DP10-01-03 SCALE: 1:20

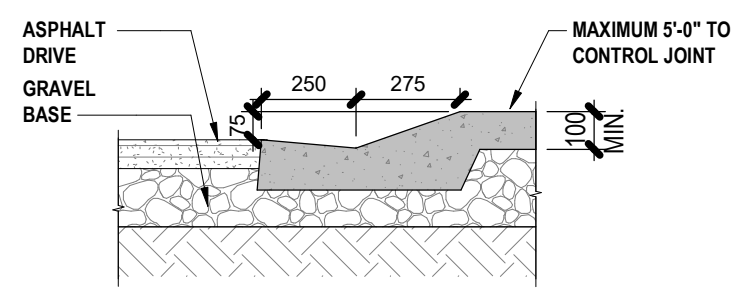


6 ROLLED CURB LANDSCAPE DETAIL
DP10-01-03 SCALE: 1:20

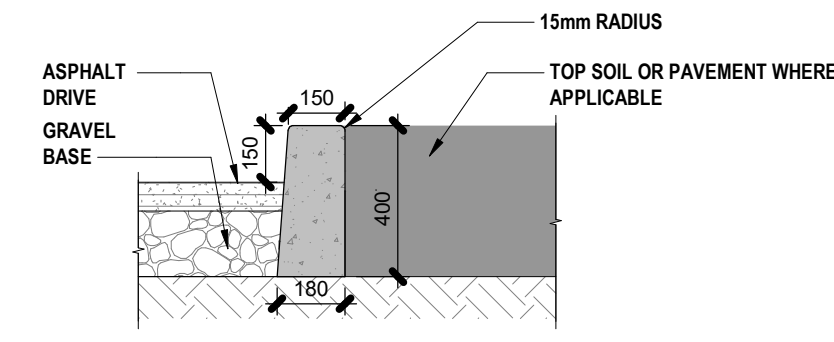


5 RAISED CURB LANDSCAPE DETAIL
DP10-01-03 SCALE: 1:20

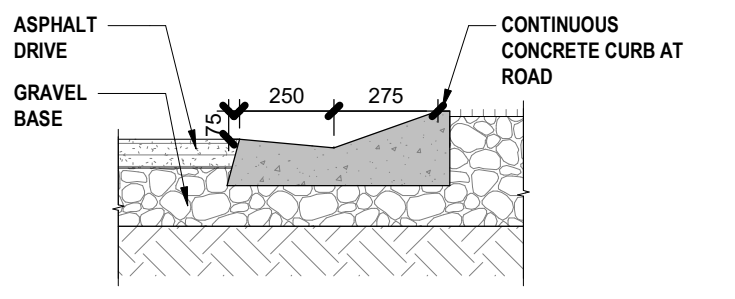


4 ROLLED CURB ASPHALT DETAIL
DP10-01-03 SCALE: 1:20

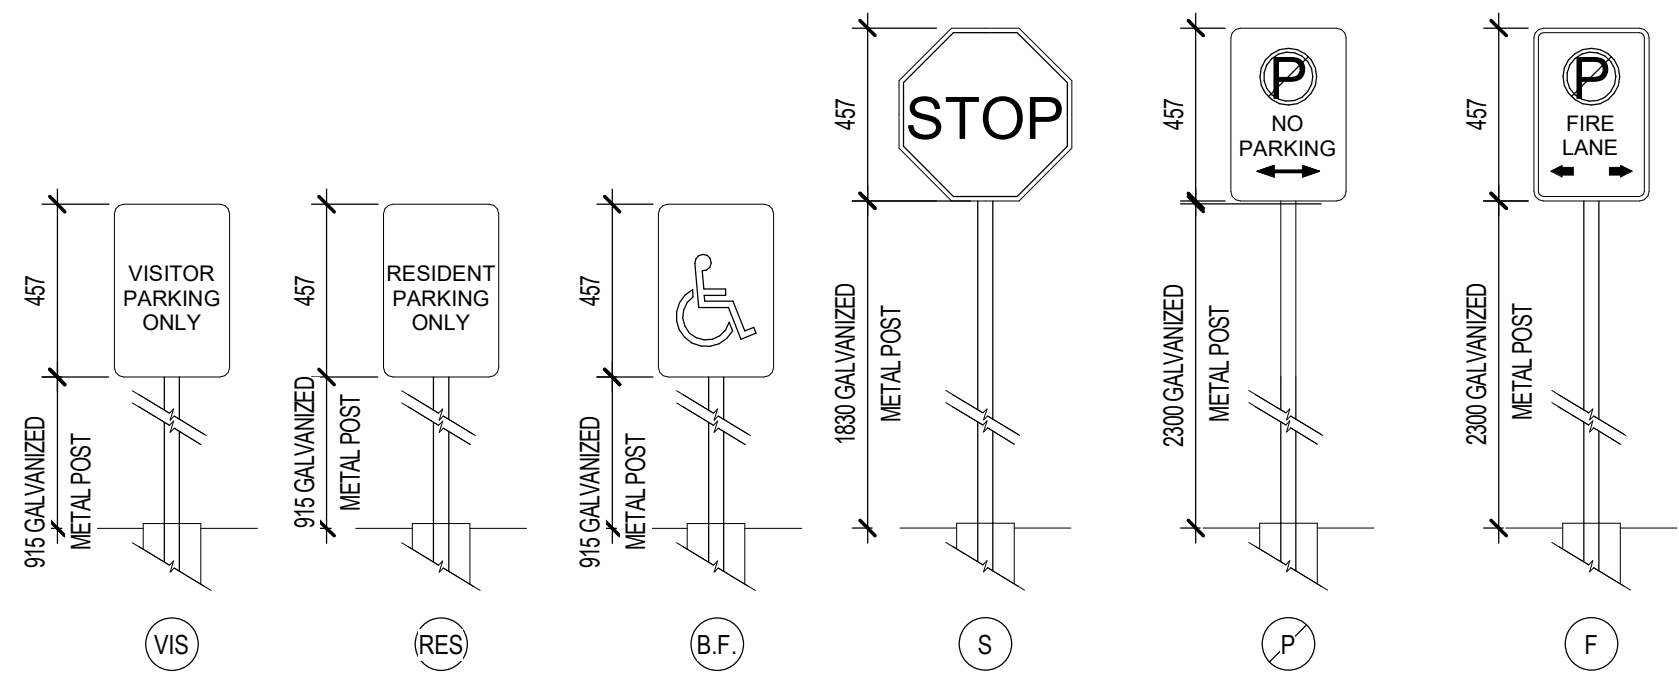

3 SITE SIGNAGE
DP10-01-03 SCALE: 1:20

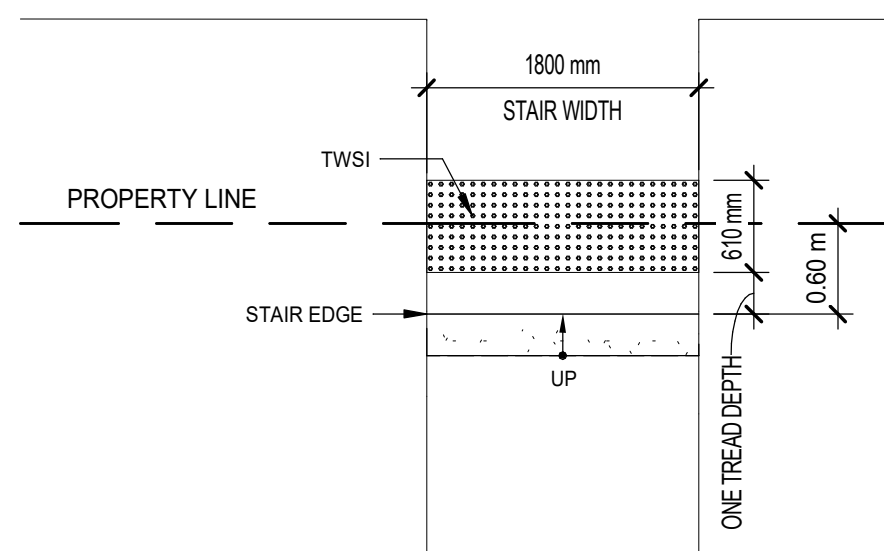


2 TYPICAL STAIR DETAIL GRADE-ORIENTED UNITS
DP10-01-03 SCALE: 1:50

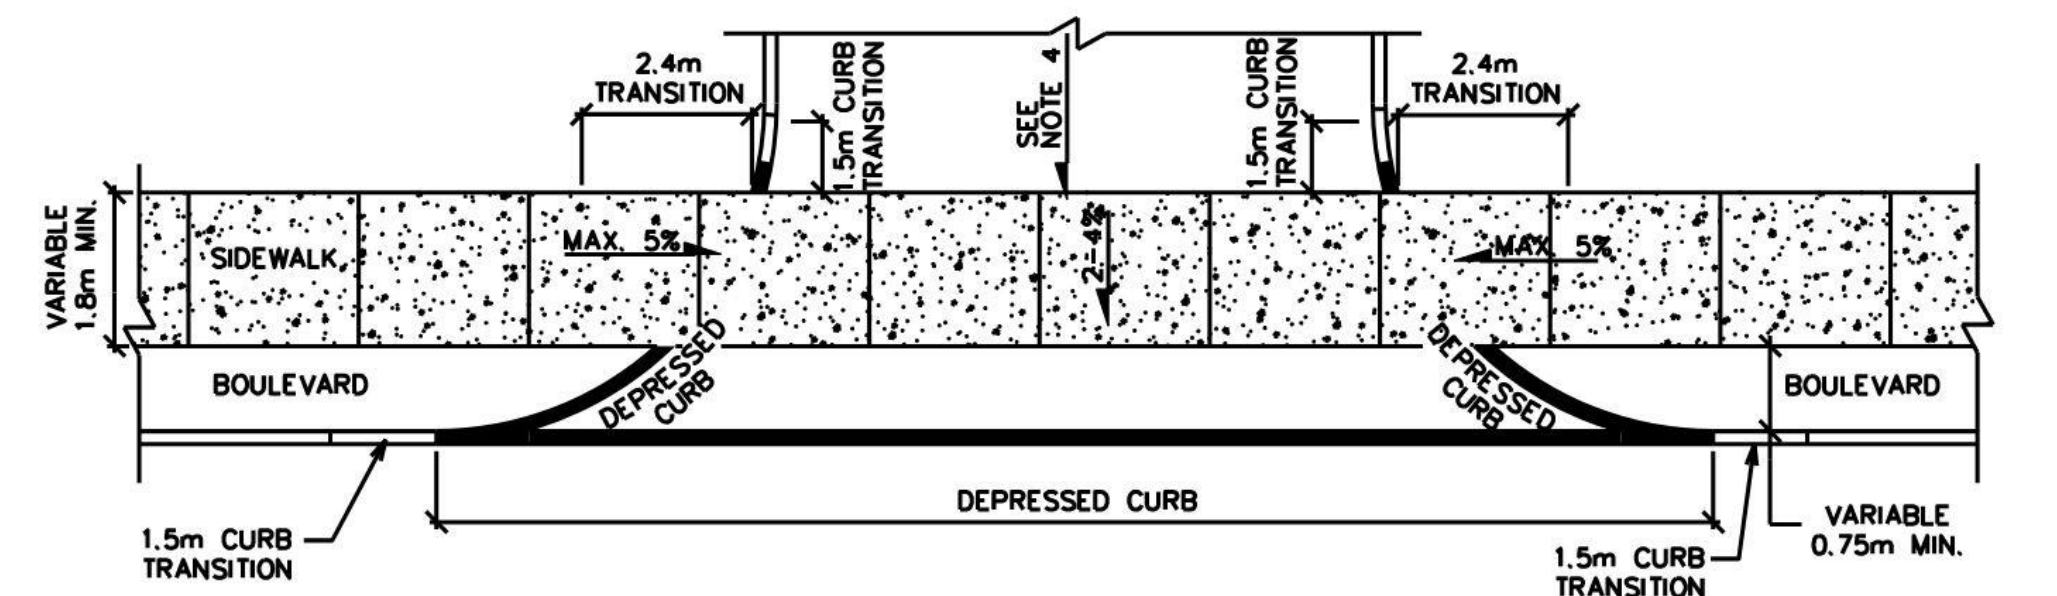


CURB RETURN AT A PRIVATE OR COMMERCIAL ENTRANCE WITH BOULEVARD - UNCONTROLLED INTERSECTION

CITY DETAIL SC7.1 BOULEVARD

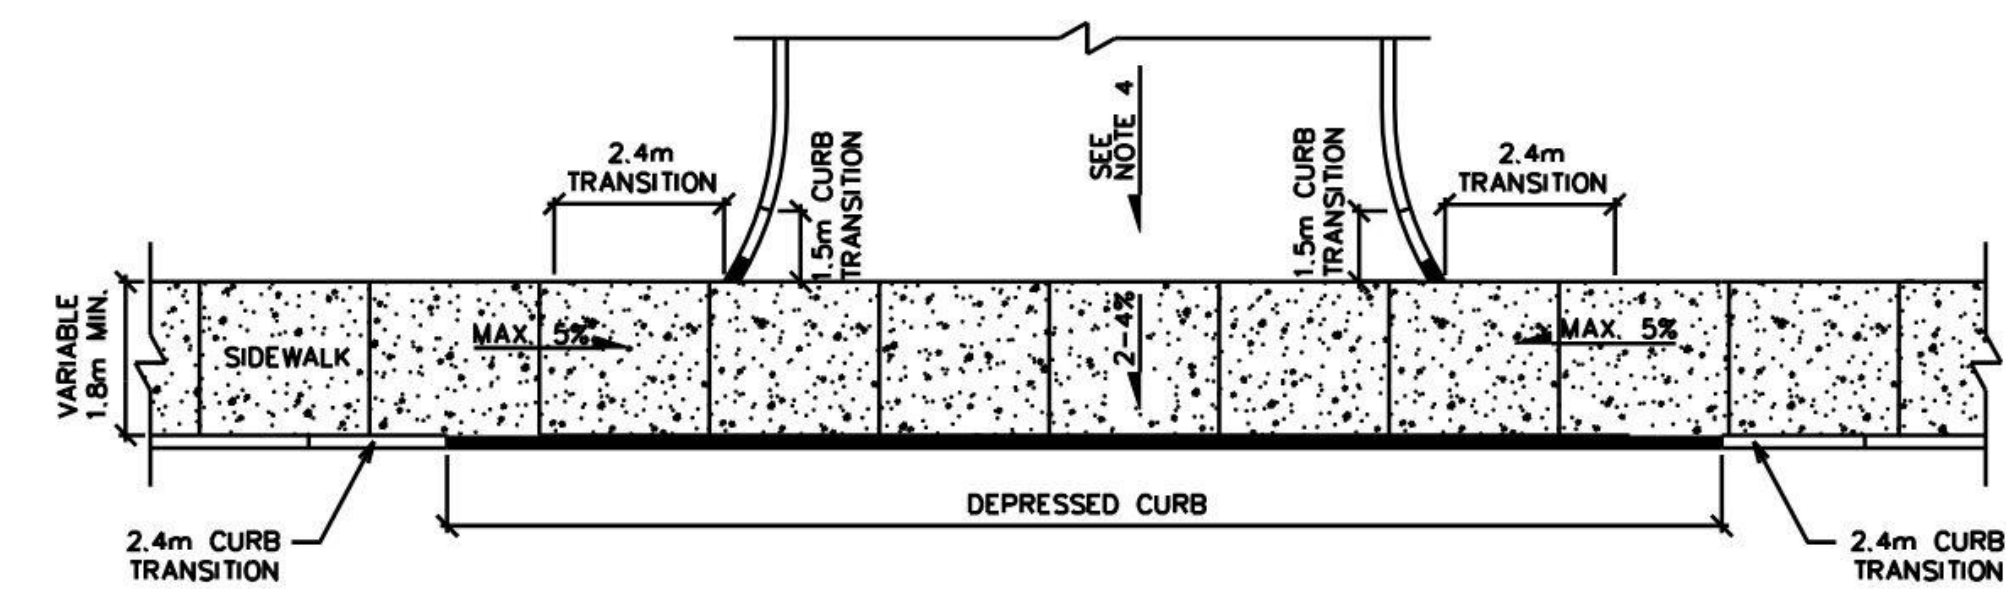

CURB RETURN AT A PRIVATE OR COMMERCIAL ENTRANCE - UNCONTROLLED INTERSECTION

CITY DETAIL SC7.1

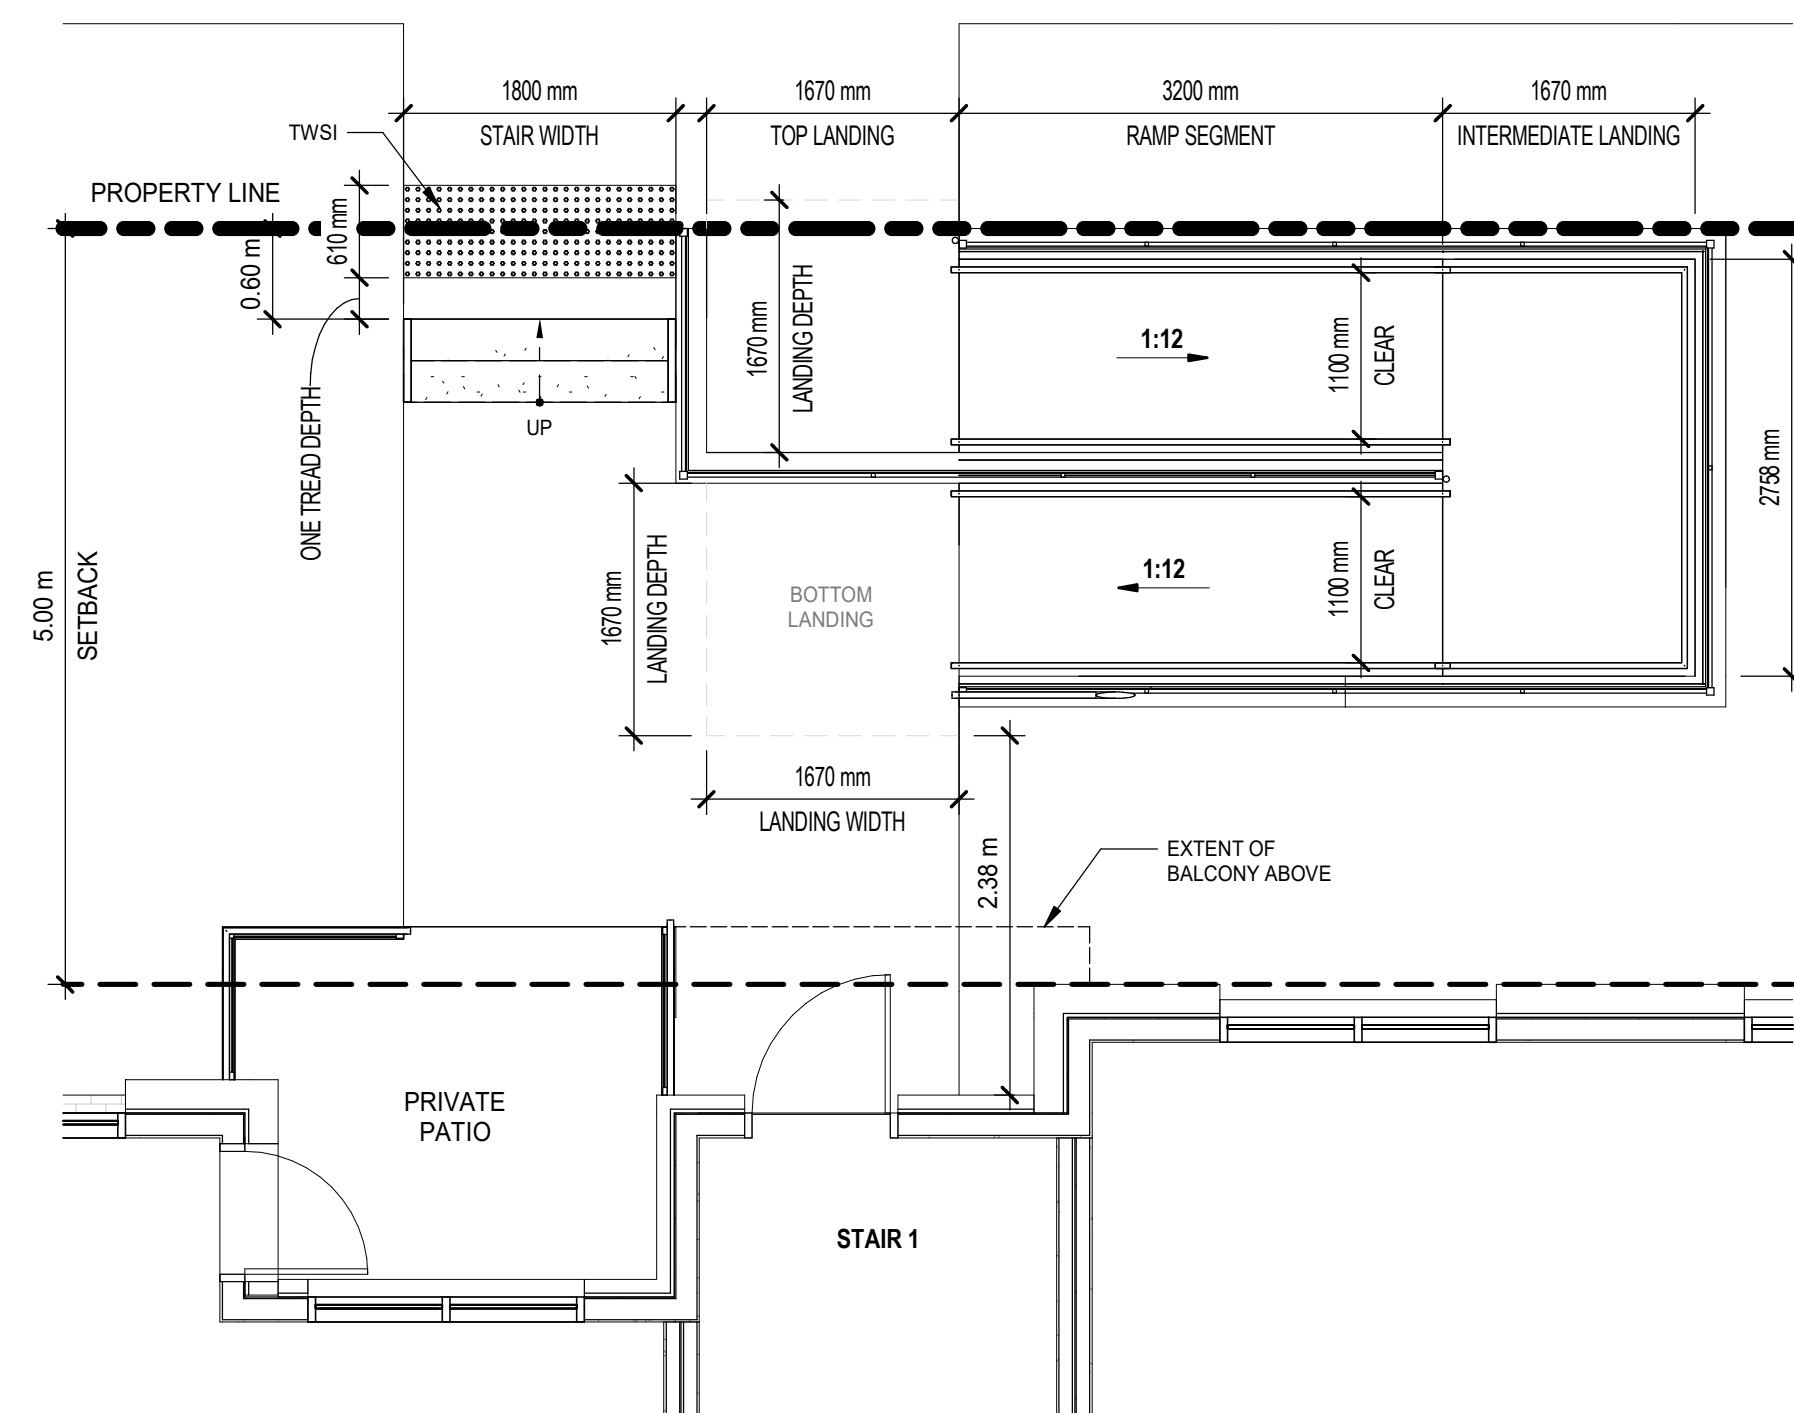

1 EAST EGRESS EXIT STAIR & RAMP ENLARGED PLAN - BUILDING C
DP10-01-03 SCALE: 1:50


DATE	ISSUED FOR	REV
2024-09-30	SPA SUBMISSION	A

Rohit
Bold Goes Further


This drawing has been prepared solely for the use of ROHIT COMMUNITIES and there are no representations of any kind made by NORR Architects Engineers Planners to any party with whom NORR Architects Engineers Planners has not entered into a contract.

This drawing shall not be used for construction purposes until the seal appearing hereon is signed and dated by the Architect or Engineer.

Project Component
SITE PLAN CONTROL APPLICATION

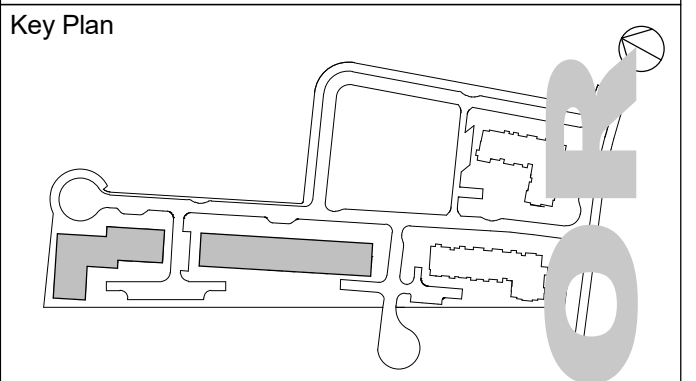

Consultants
Civil: Arcadis Professional Services (Canada) Inc.
Landscape: Arcadis Professional Services (Canada) Inc.
Architecture: NORR Architects Engineers Planners
Structural: TBD
Mechanical: Goodkey, Weedmark & Associates Ltd.
Electrical: Goodkey, Weedmark & Associates Ltd.
Owner: Rohit at Wateridge 6 Ltd.

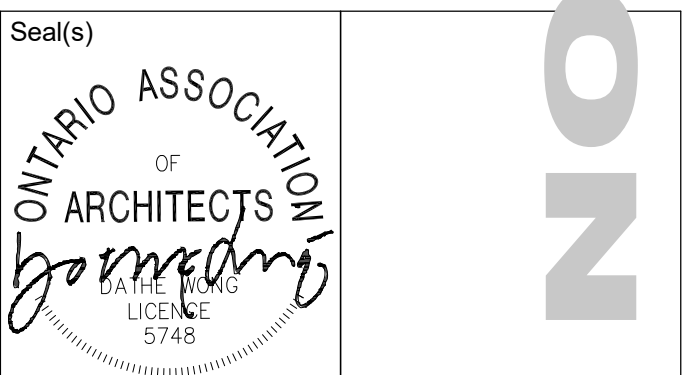

NORR

NORR Architects & Engineers Ltd.

55 Murray Street, Suite 600
Ottawa, ON, Canada K1N 5M3
norr.com

Project Manager	Drawn
M.EISELEN	O.BREYTENBACH
Project Leader	Checked
O.BREYTENBACH	E.FAULKNER

Client
ROHIT COMMUNITIES

550 91 ST SW #101, EDMONTON, AB, T6X 0V1

Project
Wateridge Village Block 6

125 & 135 OSHEDINAA STREET
OTTAWA, ON

Drawing Title
ENLARGED PLANS & SITE DETAILS

Scale
As indicated

Project No.
NCCA22-0243

Drawing No.
DP10-01-03

PRELIMINARY - NOT FOR CONSTRUCTION