



2024-09-30 1:59:51 PM

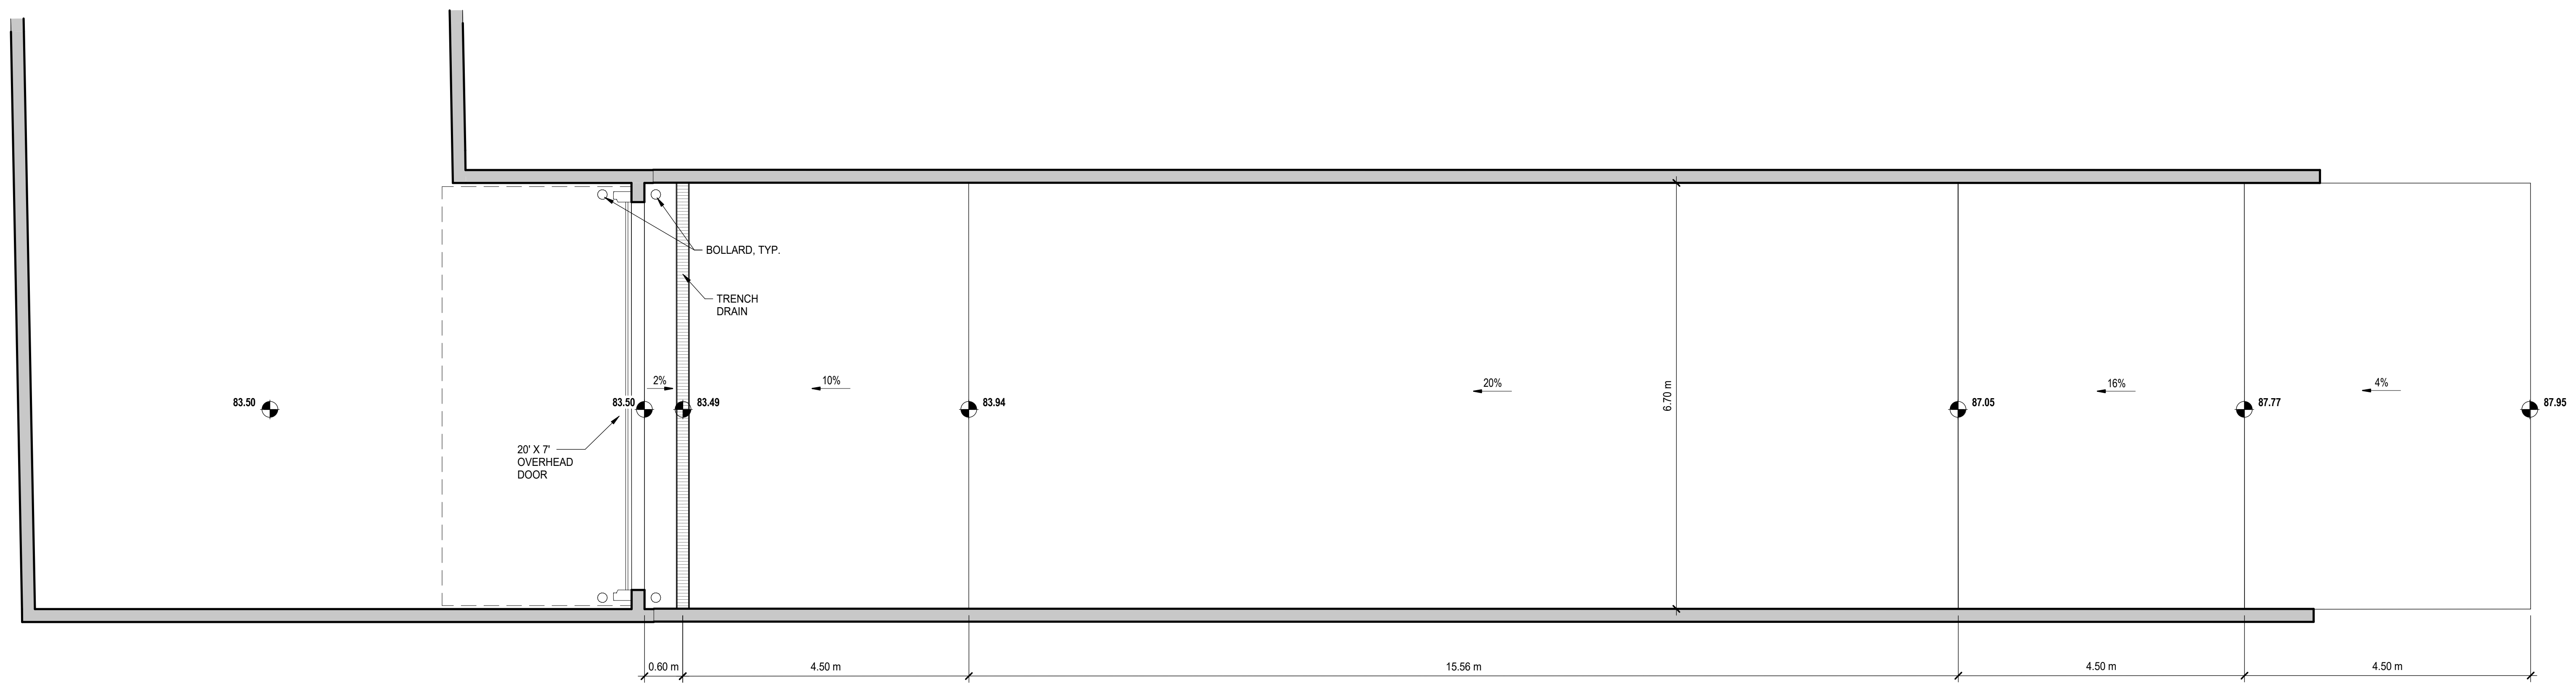

1 ENLARGED UNDERGROUND PARKING RAMP PLAN
 DP32-00-02 SCALE: 1 : 50

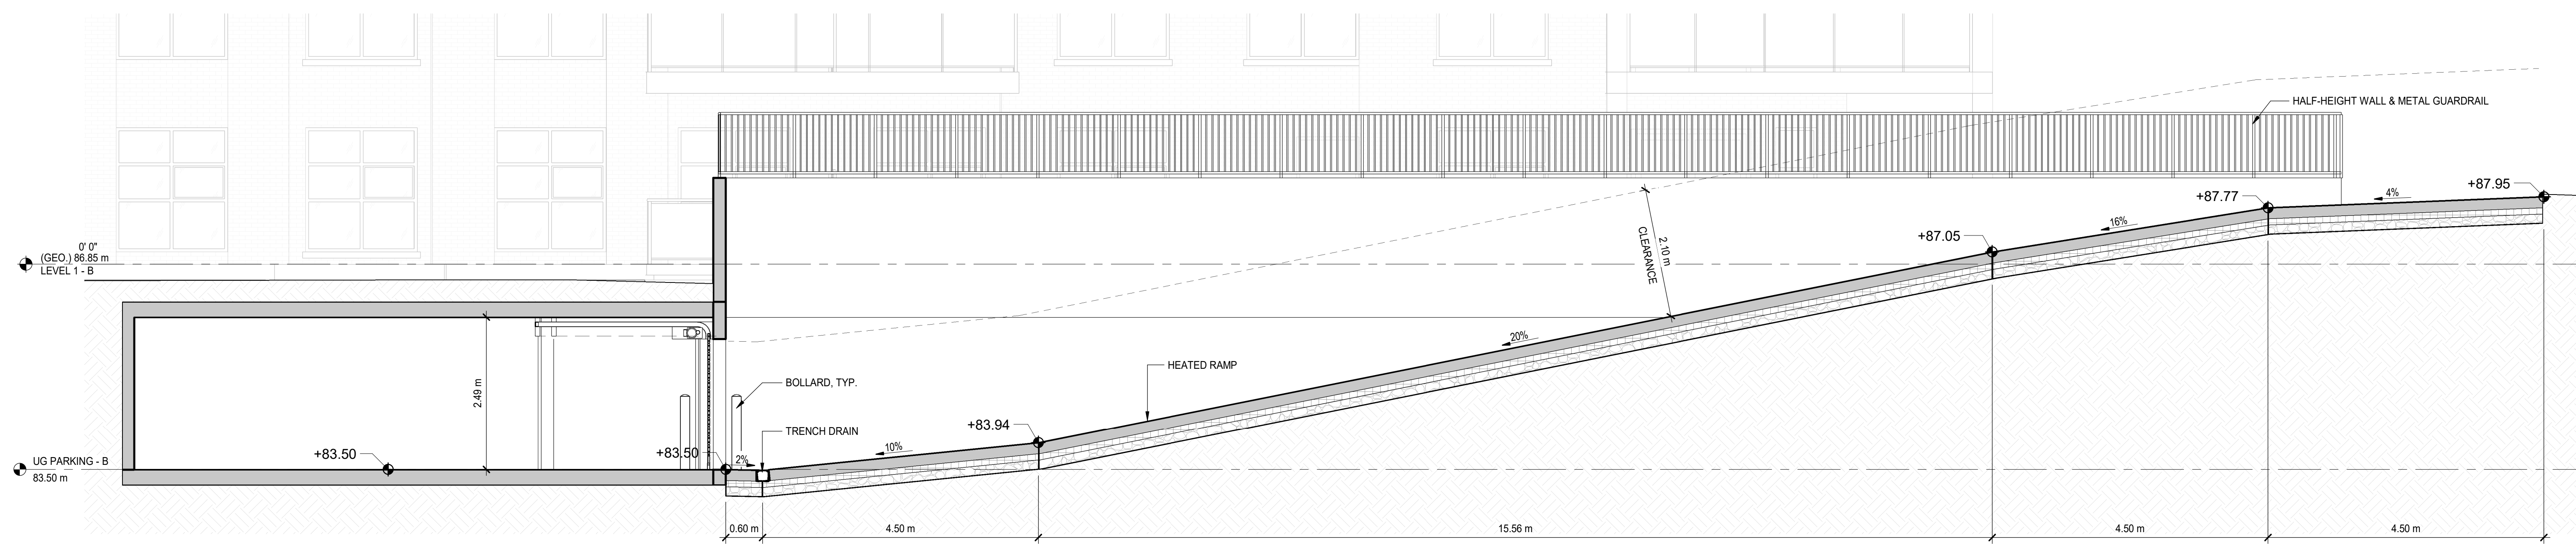

2 UNDERGROUND PARKING RAMP SECTION
 DP32-00-02 SCALE: 1 : 50


DATE	ISSUED FOR	REV
2024-09-30	SPA SUBMISSION	A



This drawing has been prepared solely for the use of ROHIT COMMUNITIES and there are no representations of any kind made by NORR Architects Engineers Planners to any party with whom NORR Architects Engineers Planners has not entered into a contract.

This drawing shall not be used for construction purposes until the seal appearing hereon is signed and dated by the Architect or Engineer.

Project Component
SITE PLAN CONTROL APPLICATION
 Key Plan

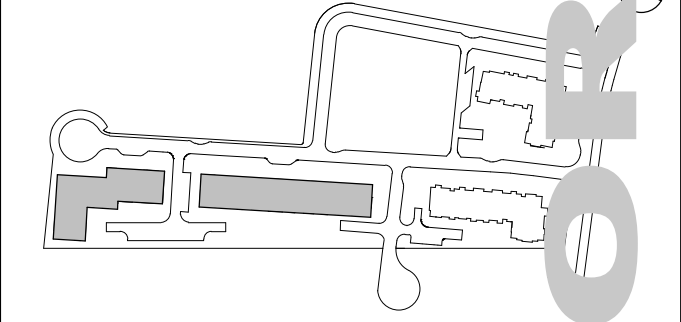

Consultants
 Civil: Arcadis Professional Services (Canada) Inc.
 Landscape: Arcadis Professional Services (Canada) Inc.
 Architecture: NORR Architects Engineers Planners
 Structural: TBD
 Mechanical: Goodkey, Weedmark & Associates Ltd.
 Electrical: Goodkey, Weedmark & Associates Ltd.
 Owner: Rohit at Wateridge & Ltd.



NORR
 NORR Architects & Engineers Ltd.
 55 Murray Street, Suite 600
 Ottawa, ON, Canada K1N 5M3
 norr.com

Project Manager M.EISELEN	Drawn O.BREYTENBACH
Project Leader O.BREYTENBACH	Checked E.FAULKNER

Client
ROHIT COMMUNITIES

550 91 ST SW #101, EDMONTON, AB, T6X 0V1

Project
Wateridge Village Block 6

125 & 135 OSHEDINAA STREET
 OTTAWA, ON

Drawing Title
UNDERGROUND PARKING RAMP PLAN AND SECTION

Scale
 1 : 50

Project No.
 NCCA22-0243

Drawing No.
DP32-00-02

Autodesk DocuPrint - Wateridge Village/Block 6 - B1 Title Block - R18 Rev. (Sep19) Copyright © 2019