


REFER TO NOTES, DETAILS & SCHEDULES ON DRAWING C-4

GRADING PLAN

LEGEND

FFL	FINISHED FLOOR ELEVATION
TOF	TOP OF FOUNDATION
BFL	BASEMENT FLOOR ELEVATION
USF	UNDERSIDE OF FOOTING
---	PROPERTY LINE
C.R.Z.	CRITICAL ROOT ZONE
CB	CATCH-BASIN
---	EXISTING GRADE ELEVATION
---	PROPOSED GRADE ELEVATION
---	EXISTING SLOPE OF GRADE
---	PROPOSED SLOPE OF GRADE
---	CENTERLINE OF SWALE
---	TOP OF SLOPE
---	150mm BARRIER CURB
---	INTERLOCK
---	LANDSCAPE
---	WINDOW WELL

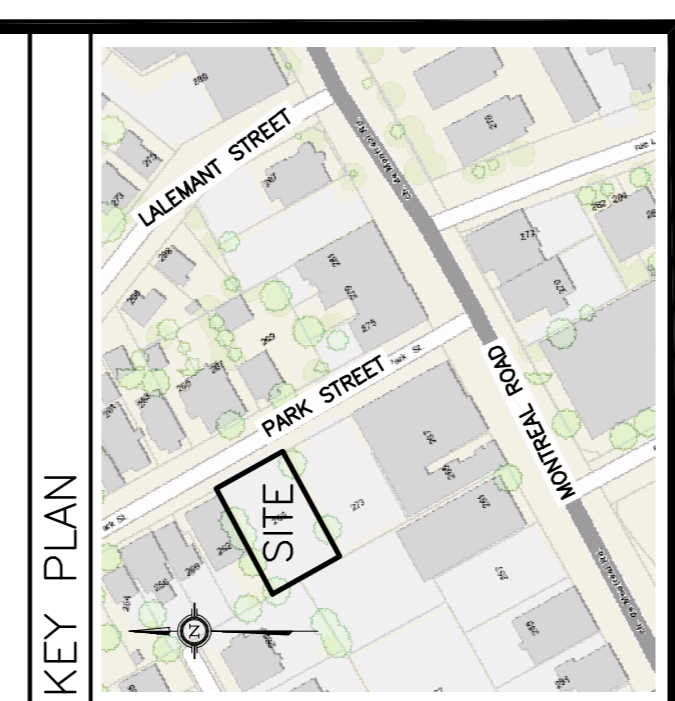

No.	DATE	REVISION
5	OCT 17-24	RE-ISSUED FOR APPROVAL
4	JUL 25-24	RE-ISSUED FOR APPROVAL
3	OCT 24-23	RE-ISSUED FOR APPROVAL
2	MAR 27-23	ISSUED FOR APPROVAL
1	MAR 7-23	PRELIMINARY

D.B. GRAY ENGINEERING INC.
 Structural/Manager: Grading & Pavement, Storm & Sanitary Sewers, Foundation
 7100 Long Point Circle
 Ottawa, Ontario
 d.gray@dbgrayengineering.com
 613-425-8044


PROPOSED 3-STORY APARTMENT BUILDING
 266 PARK STREET
 OTTAWA, ONTARIO

GRADING PLAN & DETAILS

Engineer's Seal

 Drawing No. **C-2 of 5**
 #18946
 NOT VALID UNLESS SIGNED & DATED

07-12-23-0038

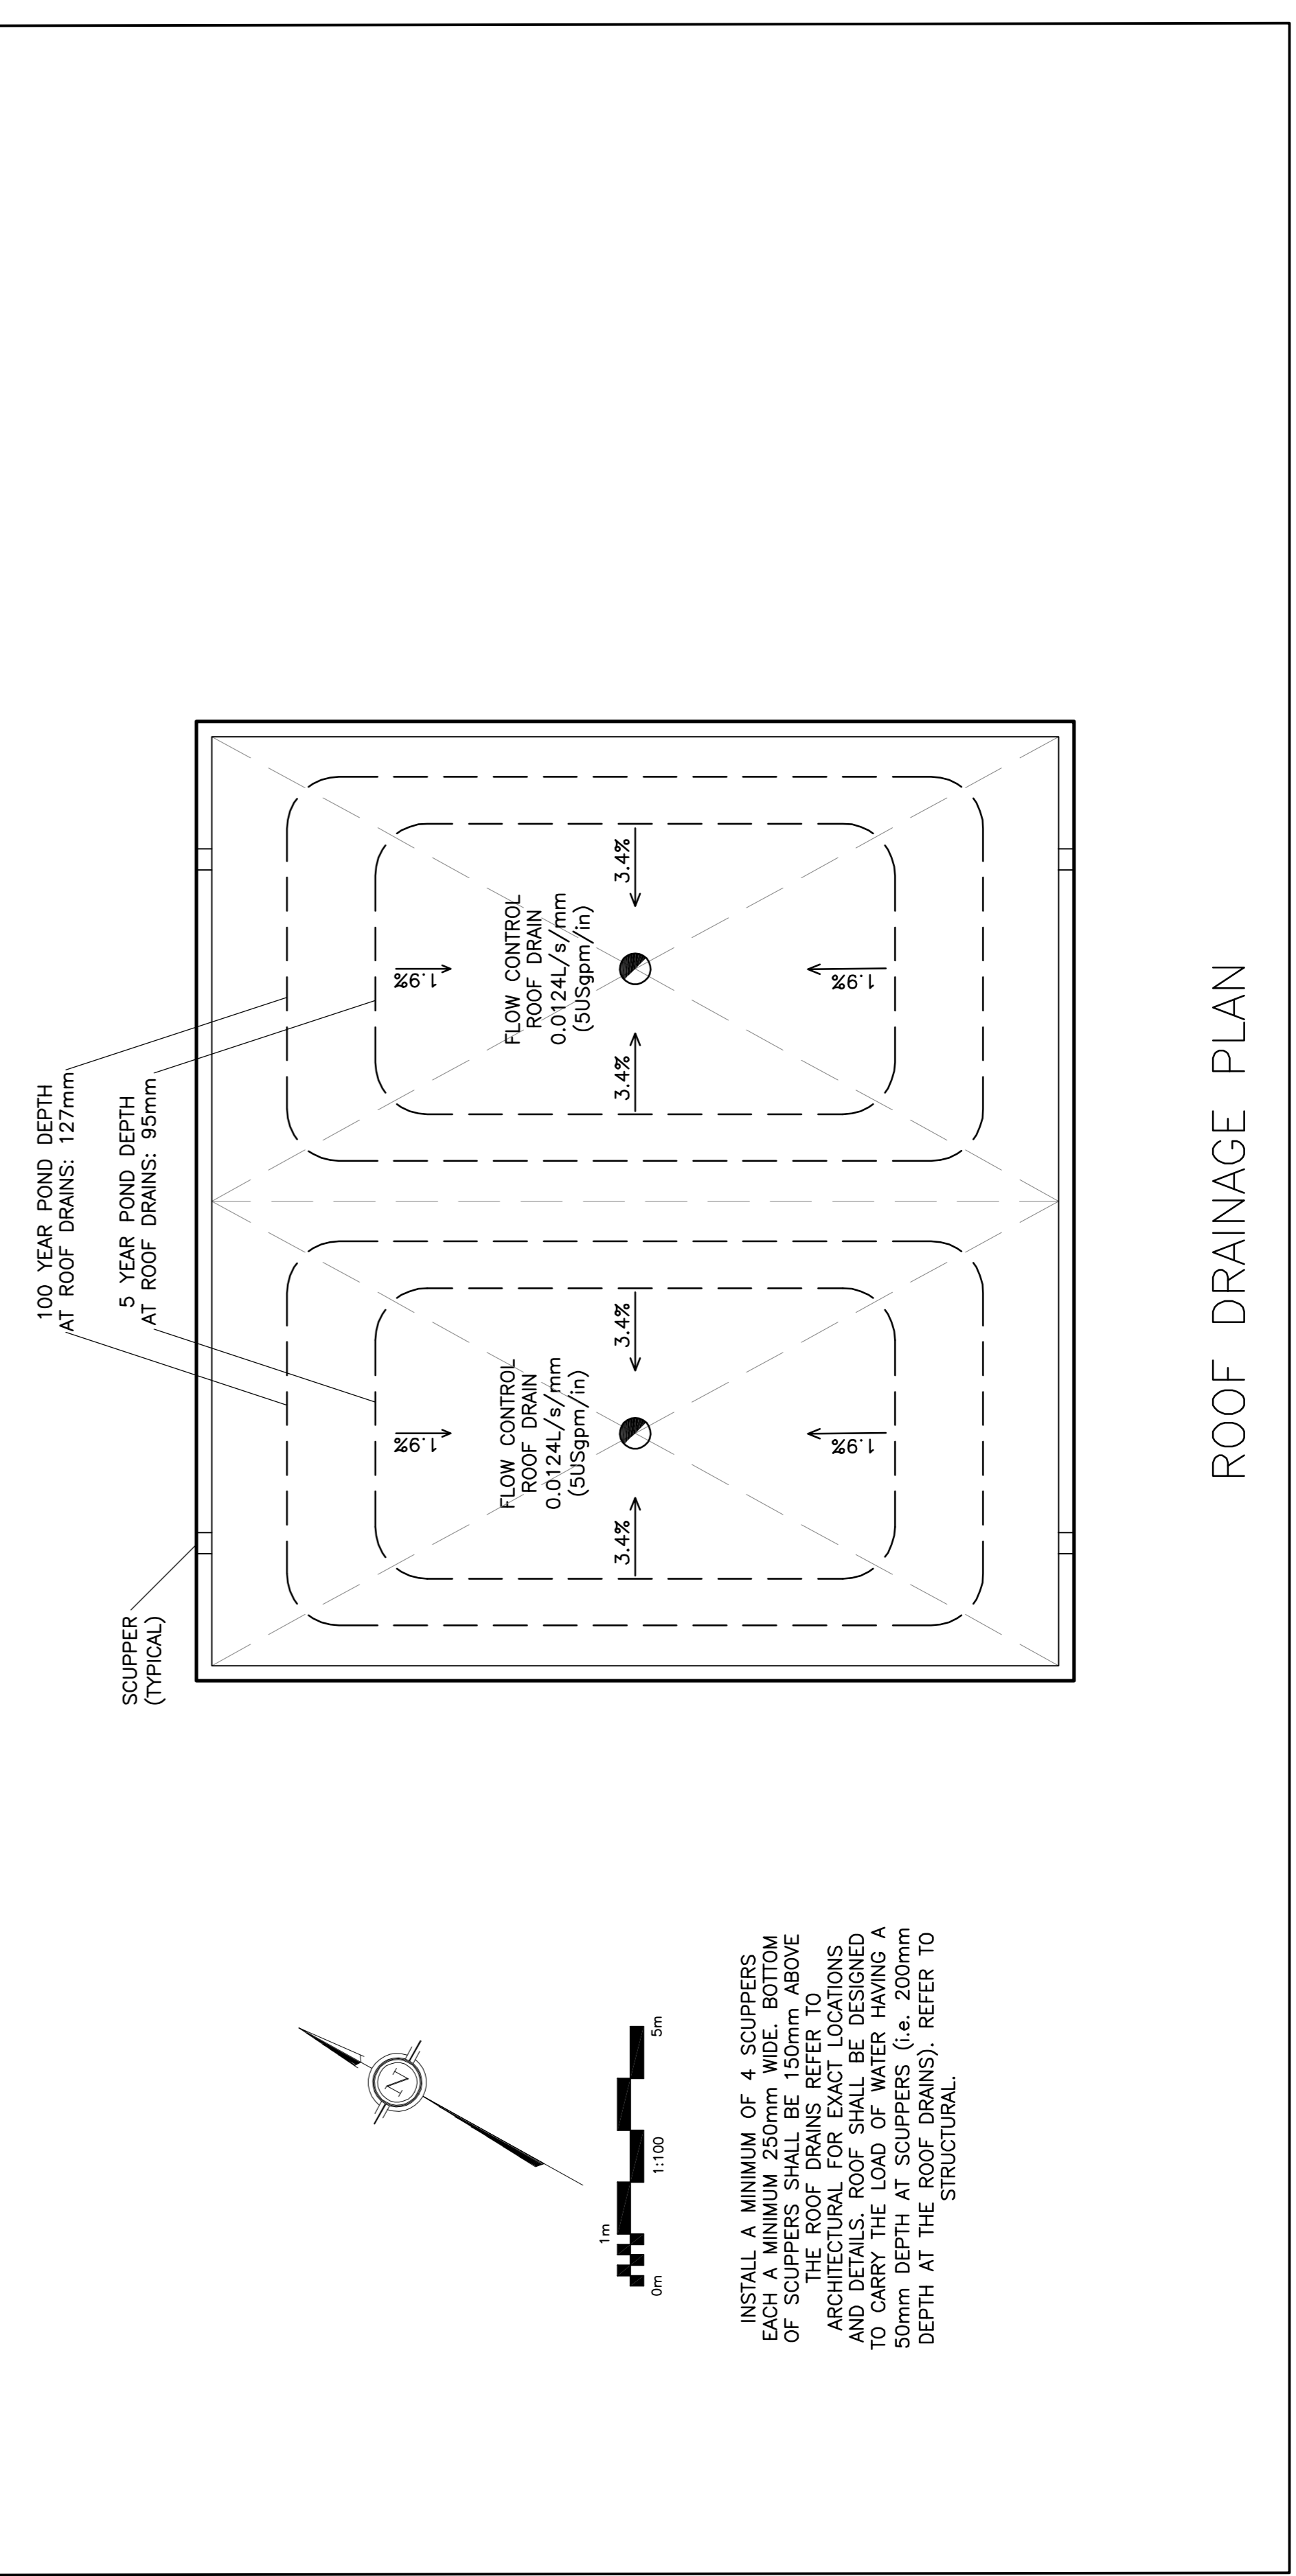

ROOF DRAINAGE PLAN

