


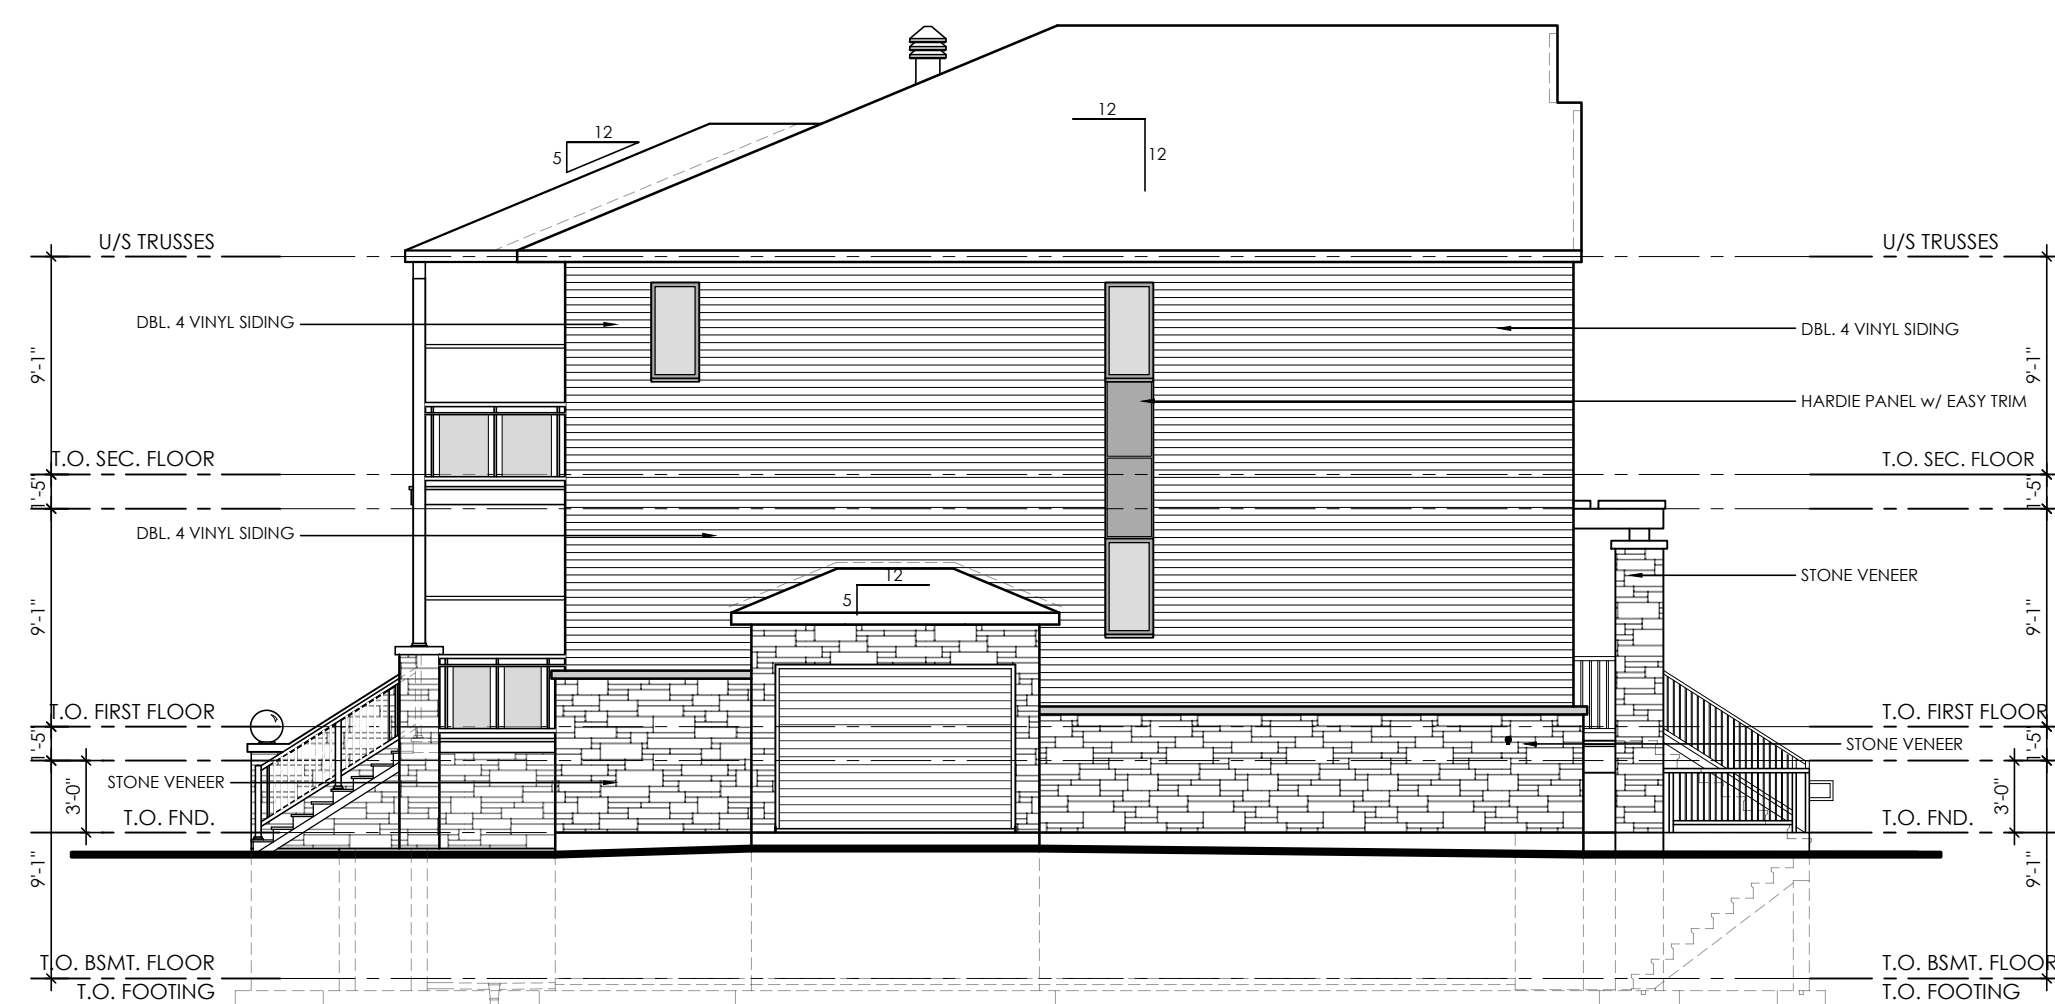

"STREET END" UNIT, SIDE ELEVATION  
TYPICAL BLOCK - STREET SIDE ELEVATION



TYPICAL BLOCK - PRIVATE STREET ELEVATION




END UNIT, SIDE ELEVATION  
TYPICAL BLOCK INTERIOR SIDE ELEVATION



TYPICAL BLOCK - PUBLIC STREET ELEVATION

GENERAL NOTES:


1. THE CONTRACTOR IS RESPONSIBLE FOR CHECKING AND VERIFYING ALL DIMENSIONS. ANY DISCREPANCY MUST BE REPORTED TO M. DAVID BLAKELY ARCHITECT INC.
2. ALL WORK AND MATERIALS TO BE IN COMPLIANCE WITH ALL CODES, REGULATIONS, AND BY-LAWS.
3. ADDITIONAL DRAWINGS MAY BE ISSUED FOR CLARIFICATION TO ASSIST THE PROPER EXECUTION OF WORK. SUCH DRAWINGS WILL HAVE THE SAME MEANING AND INTENT AS IF THEY WERE INCLUDED WITH THE PLANS IN CONTRACT DOCUMENTS.
4. DO NOT SCALE DRAWINGS.
5. THIS DRAWING SHALL NOT BE USED OR COPIED WITHOUT THE AUTHORIZATION OF THE ARCHITECT.
6. THIS DRAWING SHALL NOT BE USED FOR PERMIT OR CONSTRUCTION UNLESS THE DRAWING BEARS THE ARCHITECT'S SEAL AND SIGNATURE.
7. THIS REPRODUCTION SHALL NOT BE ALTERED.

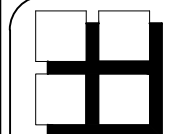

M. David Blakely  
Architect Inc.  
2200 Prince of Wales Dr. - Suite 101  
Ottawa, Ontario K2E 4Z9  
Phone (613) 226-8811 Fax (613) 226-7942

ARCHITECT SEAL:

NO.	DATE	DESCRIPTION	INT.	NO.	DATE	DESCRIPTION	INT.
1.	07/10/24	FOR SITE PLAN	SM	24.			
2.				23.			
3.				22.			
4.				21.			
5.				20.			
6.				19.			
7.				18.			
8.				17.			
9.				16.			
10.				15.			
11.				14.			
12.				13.			

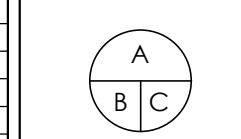

A - DETAIL NUMBER  
B - SHEET NUMBER (DETAIL REQUIRED)  
C - SHEET NUMBER (DETAIL LOCATION)

PROJECT:  
**TERRACE FLATS**  
955 BORBRIDGE AVE. - BLOCK 167  
OTTAWA, ONT.

CLIENT:  
**RICH CRAFT**  
Group Of Companies

DRAWING TITLE:  
**TYPICAL BLOCK ELEVATIONS**

DATE: OCT., 2024. SCALE: 1/8" = 1'-0"

DRAWN BY: SBM CHECKED: MDB

SHEET No.: **B1-1**