

File Path: \\ubel\desk\Draws\24\0353_15-17 Des Oblats Ottawa\24\0353_Oblats_AR_Building_New_024.rvt

CLIENT
FORUM ASSET MANAGEMENT
 EAST POOL, 2ND FLOOR
 181 BAY STREET
 TORONTO, ON, M5J 2T3
 T. 416-947-0389
 WWW.FORUM.COM

ARCHITECTURE
lemay
 Lemay CO Inc
 SUITE 601
 60 ADELAIDE ST E
 TORONTO, ON M5C 3E4
 T. 647-254-3185
 WWW.LEMAY.COM

MECHANICAL & ELECTRICAL
 STRUCTURAL
D+M Structural Engineering
 110
 333 Preston Street
 Ottawa, ON K1S 5N4
 T. 613-851-8910
 WWW.D+MSTRUCTURAL.CA

2nd Floor
 7405 East Dufferin Crescent
 Mississauga, ON L5N 6P6
 T. 905-285-9900
 WWW.D+MSTRUCTURAL.COM



LANDSCAPE
Lemay
 Saint-Jacques Street
 Montreal, QC, H4C 1H2
 T. 514-432-5101
 WWW.LEMAY.COM

CIVIL
WSP
 300
 2611 Queenville Drive
 Ottawa, ON K2B 9C2
 T. 613-829-2800
 WWW.WSPGROUP.COM

SURVEYOR
Archie O'Sullivan, Vollebæk Ltd.
 Suite 500
 14 Concourse Gate
 Nepean, ON K2E 7S8
 T. 613-727-2850
 WWW.AOSL.COM


NOTES

- CONTRACTOR TO CHECK AND VERIFY ALL DIMENSIONS PRIOR TO COMMENCING WORK.
- CONTRACTOR TO COMPLY WITH ALL BUILDING CODES, REGULATIONS AND ORDINANCES OF AUTHORITIES HAVING JURISDICTION.
- THIS DRAWING IS NOT TO BE USED FOR CONSTRUCTION UNLESS STAMPED AND ISSUED FOR CONSTRUCTION BY LEMAY ARCHITECTURE AND DESIGN LTD.
- DO NOT SCALE DRAWING.
- THIS DRAWING MAY NOT BE COPIED, ALTERED, OR DISTRIBUTED IN WHOLE OR IN PART WITHOUT WRITTEN PERMISSION. COPYRIGHT © LEMAY ARCHITECTURE AND DESIGN LTD.
- REPORT ANY ERRORS AND OMISSIONS TO THE CONSULTANT IMMEDIATELY BEFORE COMMENCING WORK.
- DEVIATIONS FROM THE CONTRACT DOCUMENTS WITHOUT WRITTEN APPROVAL FROM CONSULTANT ARE SUBJECT TO CORRECTIONS AT CONTRACTOR EXPENSE.
- DIMENSIONS ARE IN METRIC (MM) UNLESS NOTED OTHERWISE.

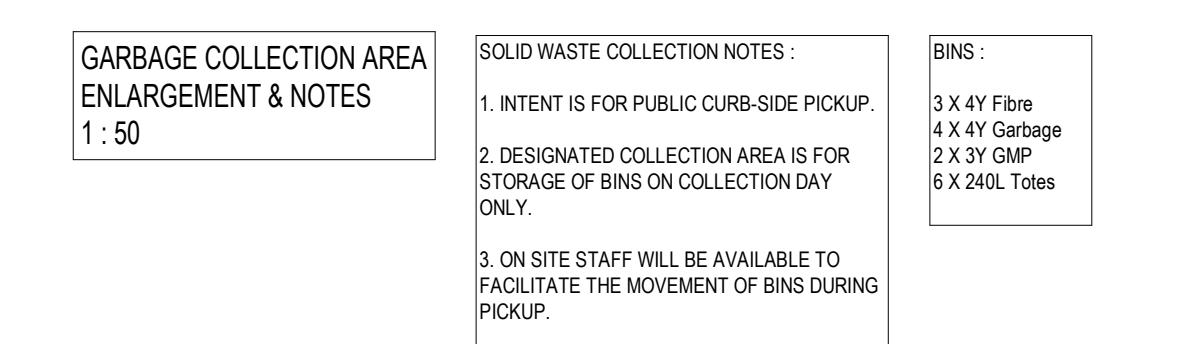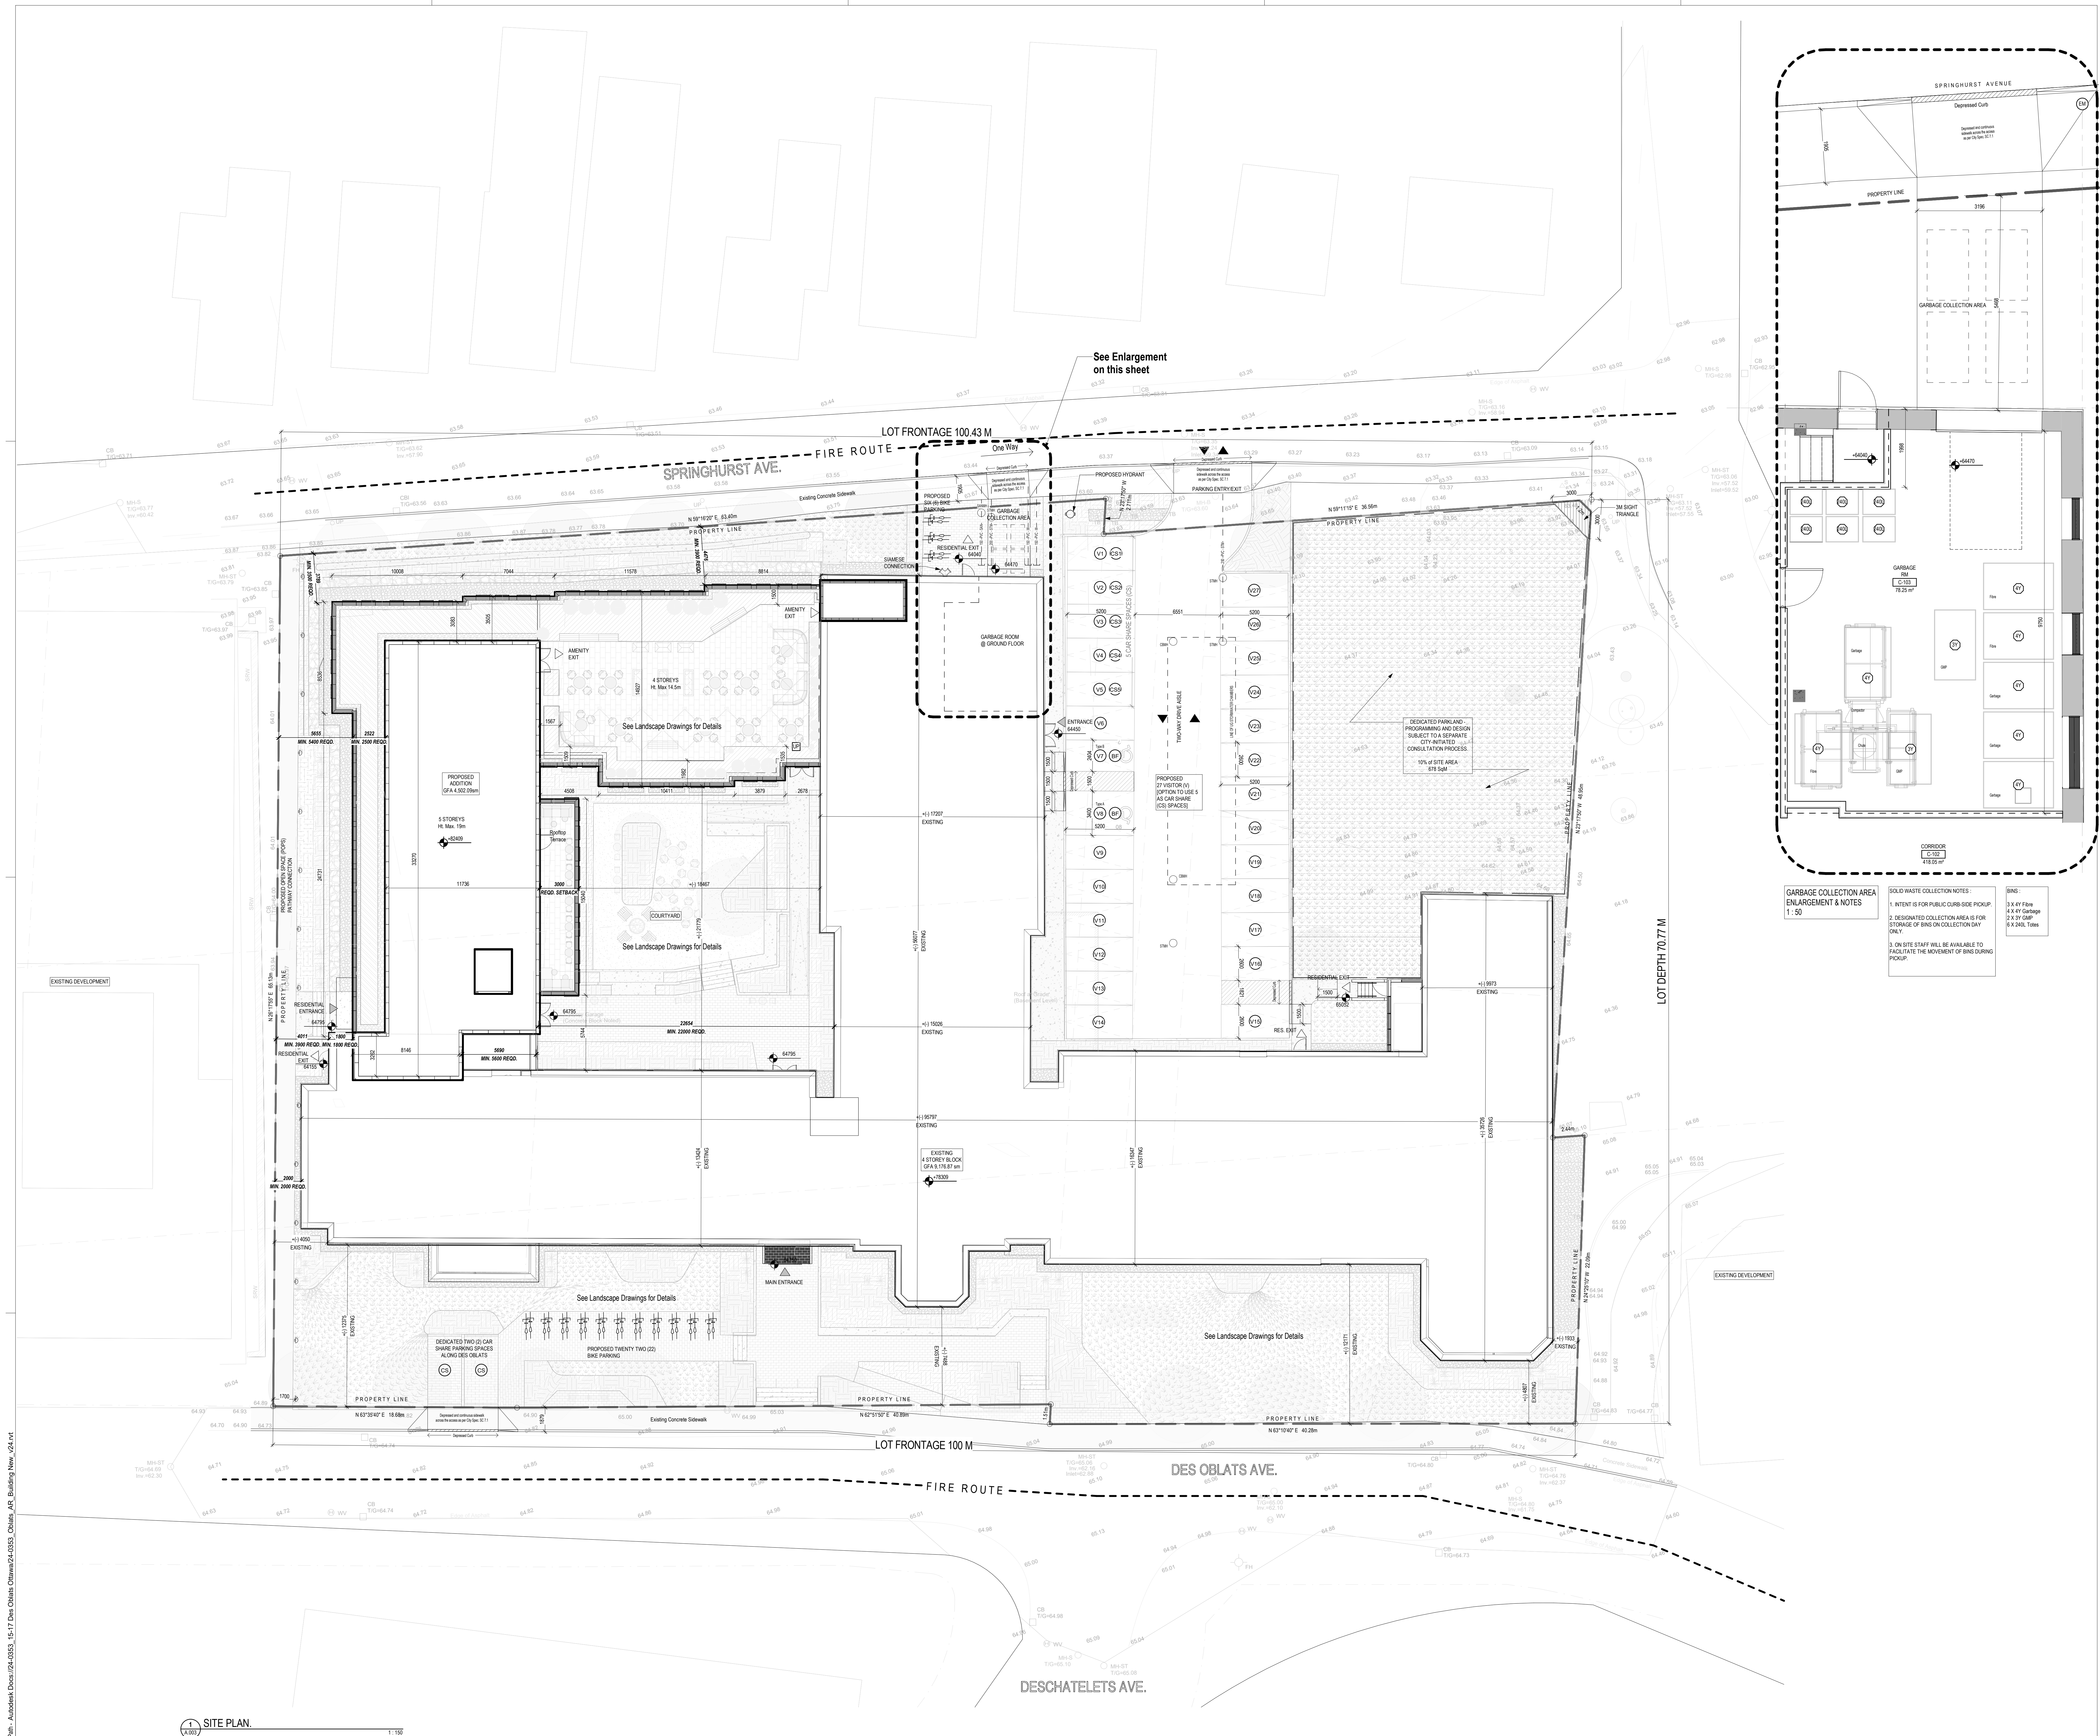

ISSUE	DATE	DESCRIPTION
2	2024-11-13	ISSUED FOR SPA RESUBMISSION - Rev 1
1	2024-09-06	ISSUED FOR SPA RESUBMISSION
#	DATE	DESCRIPTION

NOT FOR CONSTRUCTION

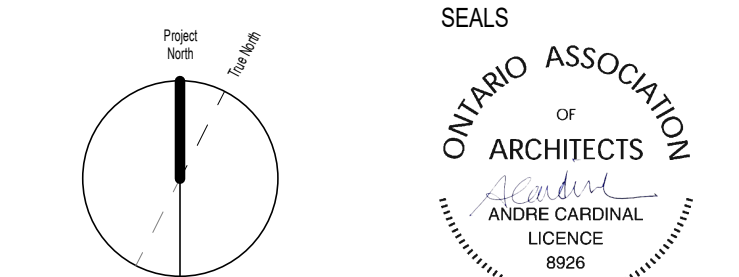

PROJECT NUMBER & PROJECT NAME
 24-0353 - 15(17) OBLATS AVENUE, OTTAWA

SHEET NAME
 SITE PLAN

APPROVED BY
 AC

CHECKED BY
 PK

DRAWN BY
 CH / VT

SCALE
 As Indicated

DATE / TIME STAMP
 11/13/2024 3:47:22 PM

SHEET NUMBER
 A.003

1 SITE PLAN

SHEET SIZE - ARCH E (914x1219.2mm) (36"x48")