


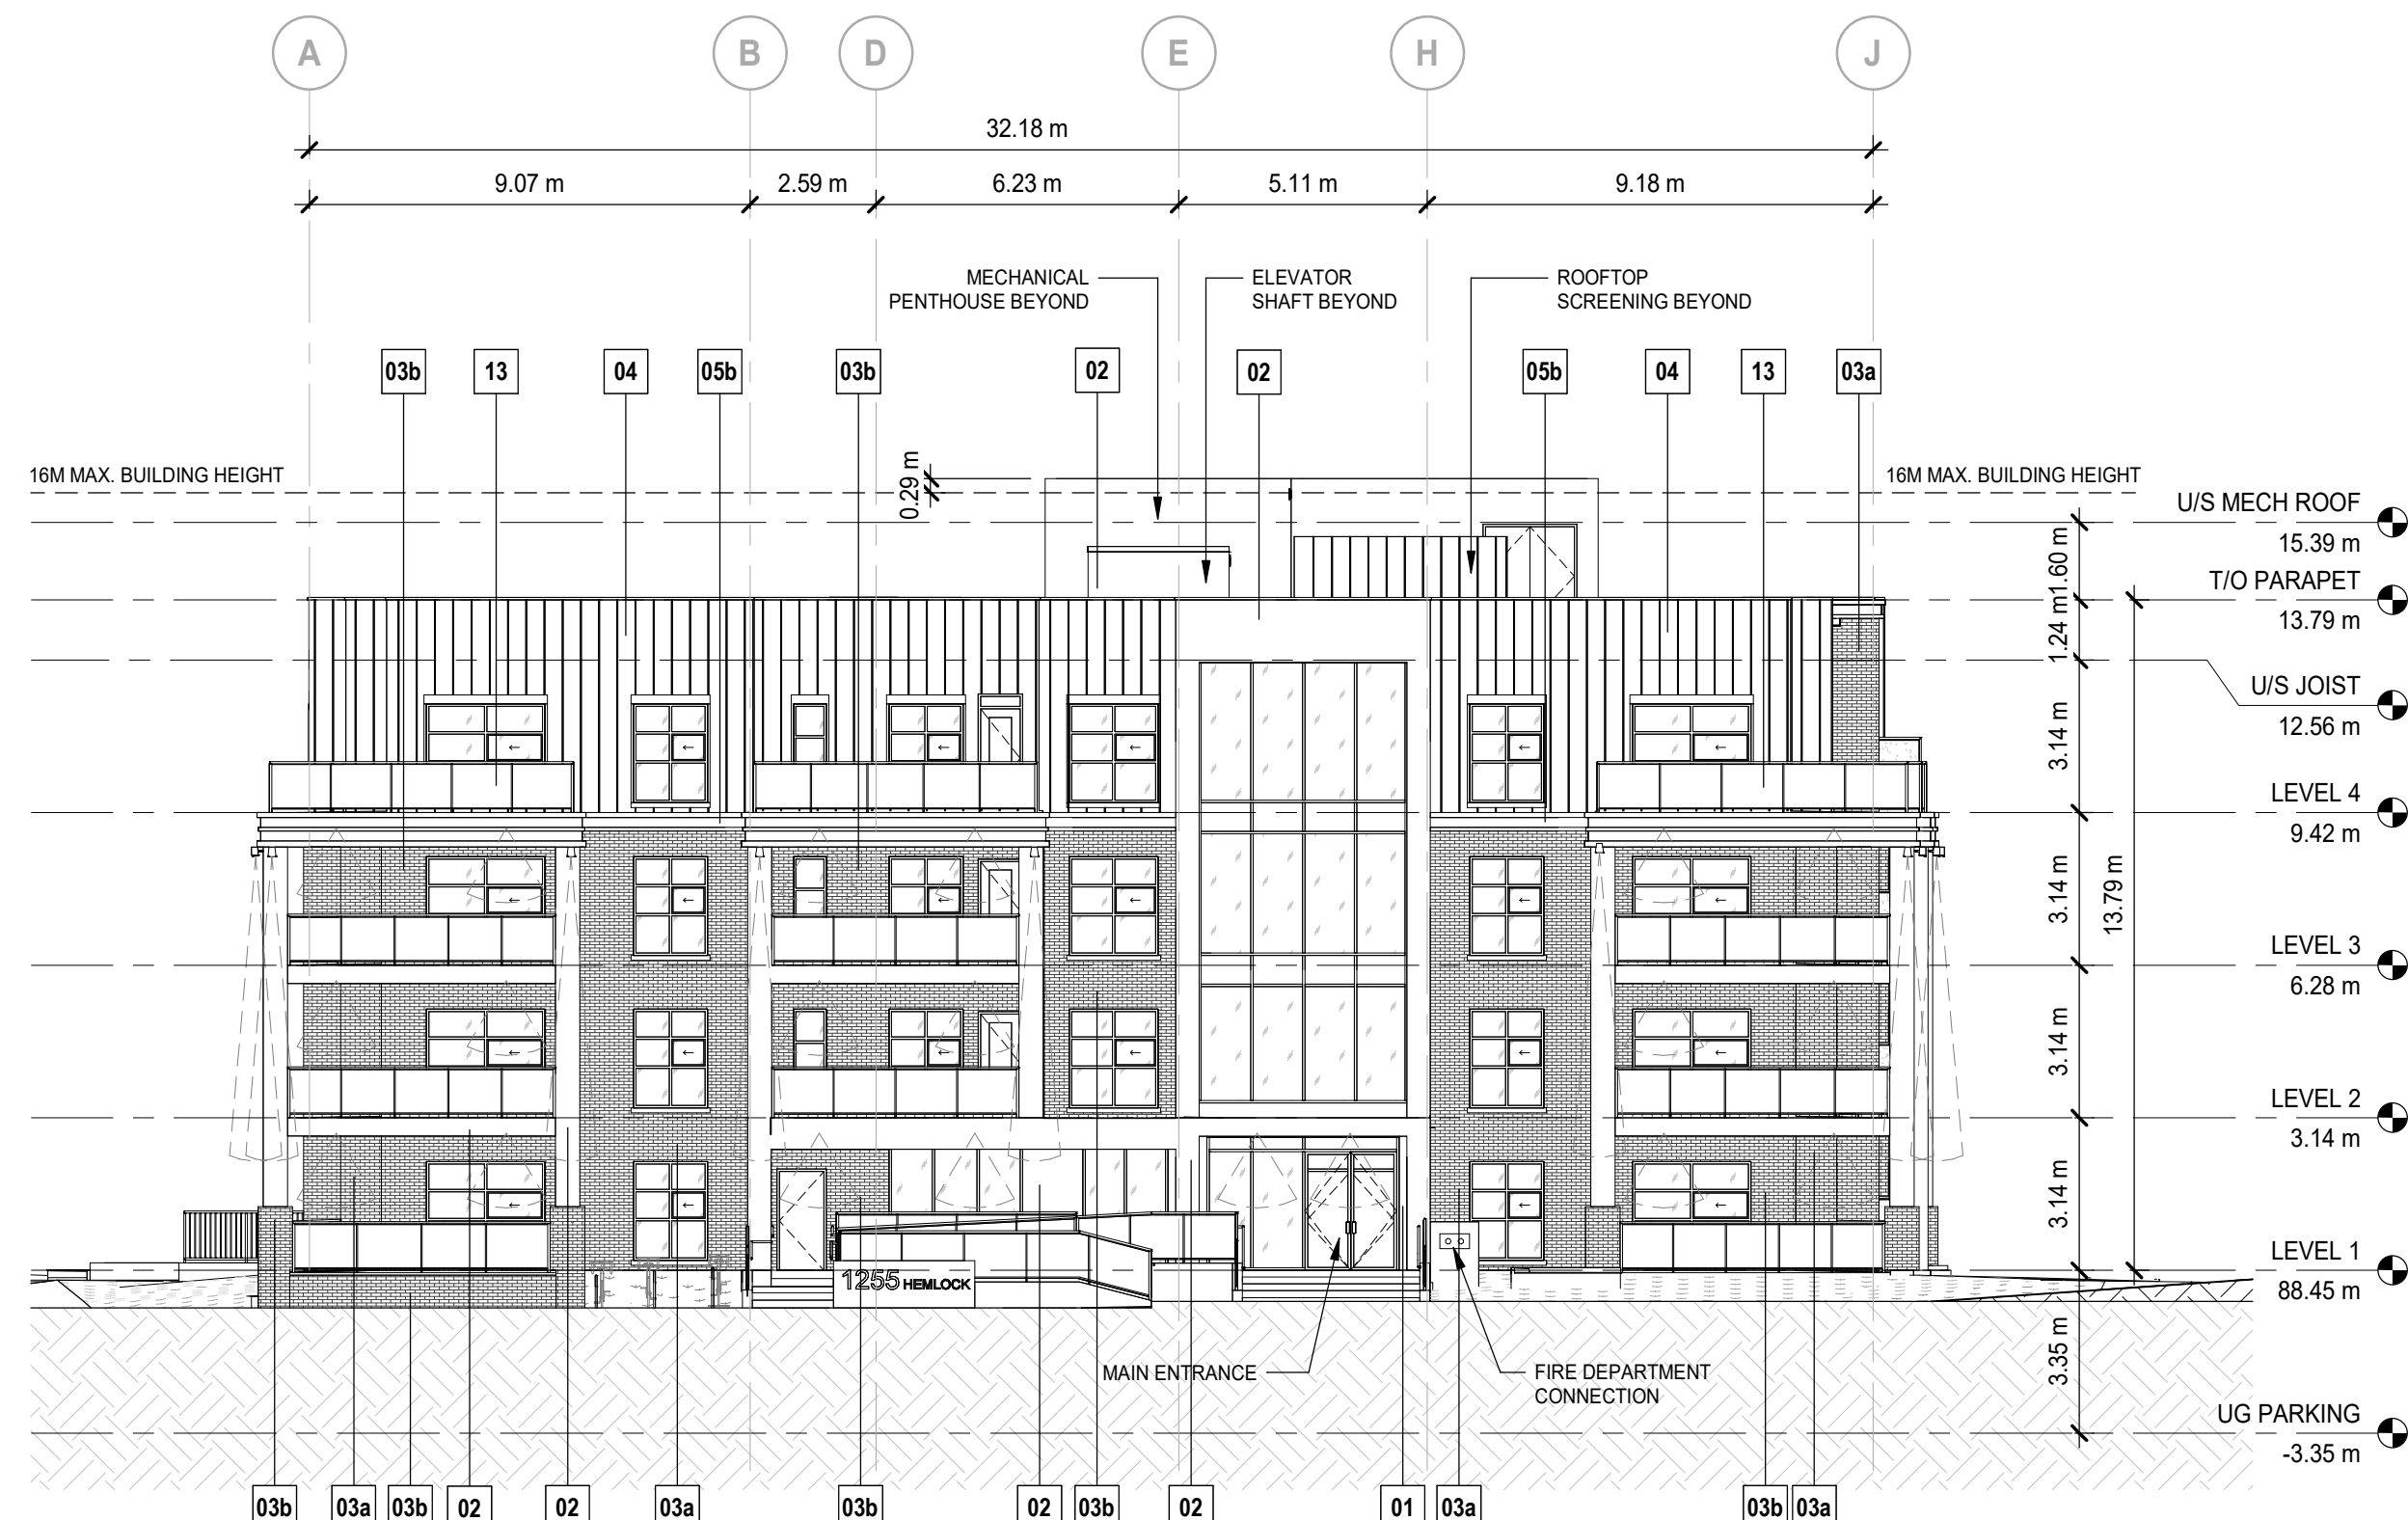

1 WEST ELEVATION
 DP30-02 SCALE: 1:150



2 SOUTH ELEVATION
 DP30-02 SCALE: 1:150

| MATERIAL LEGEND | |
|-----------------|---|
| 01 | SMOOTH METAL PANEL COLOR: COPPER PENNY MANUFACTURER: TBD |
| 02 | FIBER CEMENT SIDING - SMOOTH COLOR: IRON GRAY MANUFACTURER: TBD |
| 03a | BRICK MASONRY COLOR: ASH MANUFACTURER: TBD |
| 03b | BRICK MASONRY COLOR: OBSIDIAN MANUFACTURER: TBD |
| 04 | STANDING SEAM METAL PANEL COLOR: COPPER PENNY MANUFACTURER: TBD |
| 05b | FIBER CEMENT SIDING - SMOOTH COLOR: ARCTIC WHITE MANUFACTURER: TBD |
| 07 | WINDOW WALL ASSEMBLY COLOR: CLEAR GLASS MANUFACTURER: TBD |
| 13 | GLASS BALCONY RAILING COLOR: BLACK POWDER COATED ALUMINUM W/ BRONZE GLASS INSERTS MANUFACTURER: TBD |


| DATE | ISSUED FOR | REV |
|------------|----------------|-----|
| 2023-12-20 | PRE-SPA REVIEW | A |
| 2024-03-05 | PRE-SPA REVIEW | B |
| 2024-05-21 | PRE-SPA REVIEW | C |
| 2024-08-13 | SPA SUBMISSION | D |




This drawing has been prepared solely for the use of ROHIT COMMUNITIES and there are no representations of any kind made by NORR Architects Engineers Planners to any party with whom NORR Architects Engineers Planners has not entered into a contract.

This drawing shall not be used for construction purposes until the seal appearing hereon is signed and dated by the Architect or Engineer.

Project Component
SITE PLAN CONTROL APPLICATION

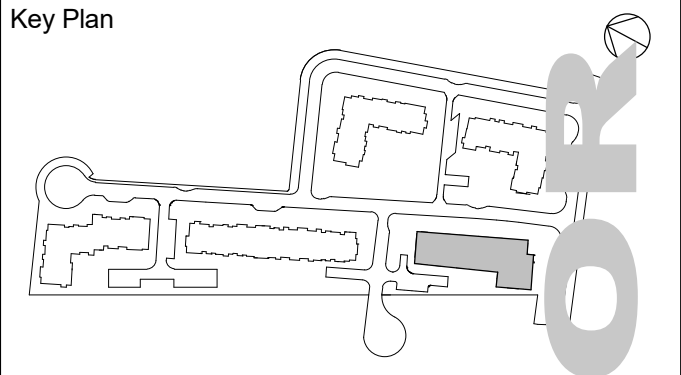

Consultants
 Civil: Arcadis Professional Services (Canada) Inc.
 Landscape: Arcadis Professional Services (Canada) Inc.
 Architecture: NORR Architects Engineers Planners
 Structural: Cunliffe & Associates
 Mechanical: Goodkey, Weedmark & Associates Ltd.
 Electrical: Goodkey, Weedmark & Associates Ltd.
 Owner: Rohit at Wateridge 5 Ltd.

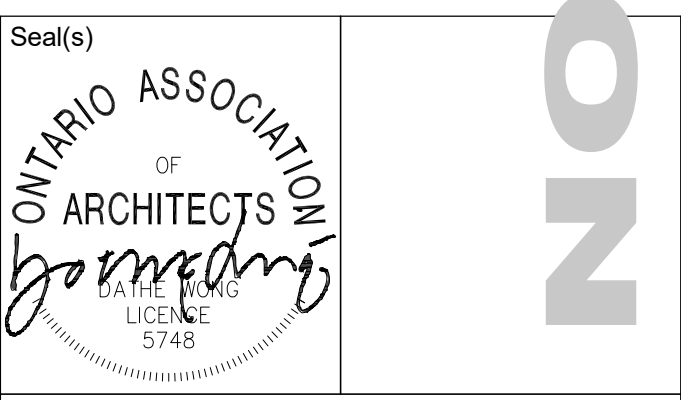

NORR
 NORR Architects & Engineers Ltd.
 55 Murray Street, Suite 600
 Ottawa, ON, Canada K1N 5M3
 norr.com

Project Manager: M.EISELEN
 Drawn: O.BREYTENBACH
 Project Leader: O.BREYTENBACH
 Checked: E.FAULKNER
 Client: **ROHIT COMMUNITIES**

550 91 ST SW #101, EDMONTON, AB T6X 0V1
 Project: **Wateridge Village Block 5**

1255 HEMLOCK ROAD
 OTTAWA, ON
 Drawing Title: **ELEVATIONS**

Scale: As indicated
 Project No.: NCCA22-0243
 Drawing No.: **DP30-02**