

NO.	DESCRIPTION	DATE
4	ISSUED FOR SITE PLAN APPROVAL	2024/12/19
3	ISSUED FOR 90% DD - CLASS B ESTIMATE	2024/11/29
2	ISSUED FOR 50% DD	2024/10/18
1	ISSUED FOR DD PROGRESS SET	2024/10/04

REVISIONS/ ISSUES	
CONTRACTOR SHALL CHECK AND VERIFY ALL DIMENSIONS AND REPORT ANY OMISSIONS OR DISCREPANCIES TO THE ARCHITECT BEFORE PROCEEDING WITH THE WORK. DO NOT SCALE THE DRAWINGS	

SEAL

THIS DOCUMENT IS RELEASED FOR THE PURPOSE OF PRELIMINARY SUBMITTAL

IT IS NOT TO BE USED FOR CONSTRUCTION PURPOSES


DRAWN	MM
DATE	24/11/29
CHECKED	TF

**LANSDOWNE 2.0
EVENT CENTRE,
NORTH SIDE STANDS
AND PUBLIC REALM
ENHANCMENTS**


1015 Bank st, Ottawa, ON K1S 5J3

DWG TITLE
OVERALL ELEVATIONS - SPA


SCALE	1 : 400	DWG. NO.	NS-A3-001"
PROJ. NO.	2008.3		

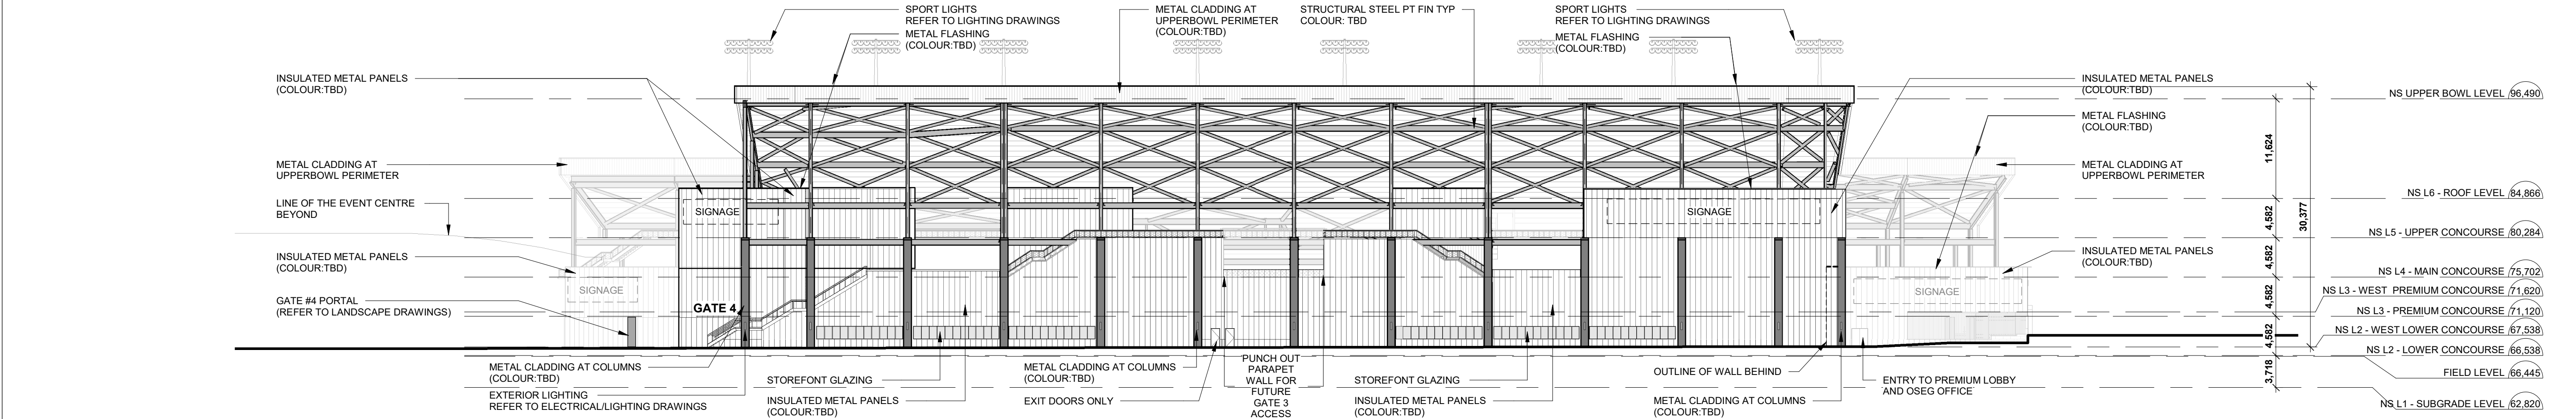


4 NORTH STANDS - NORTH ELEVATION DD - SPA
1:400

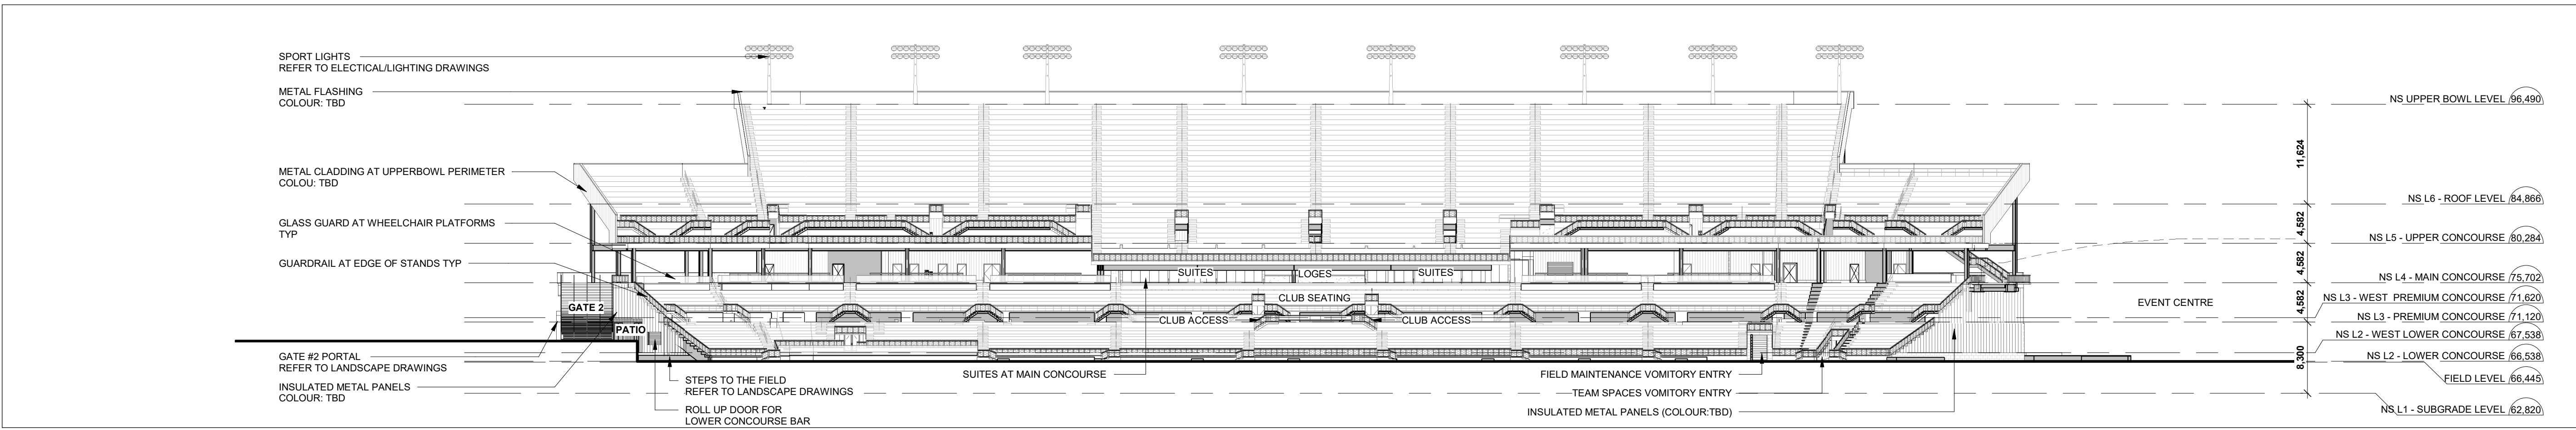

3 NORTH STANDS - SOUTH ELEVATION DD - SPA
1:400

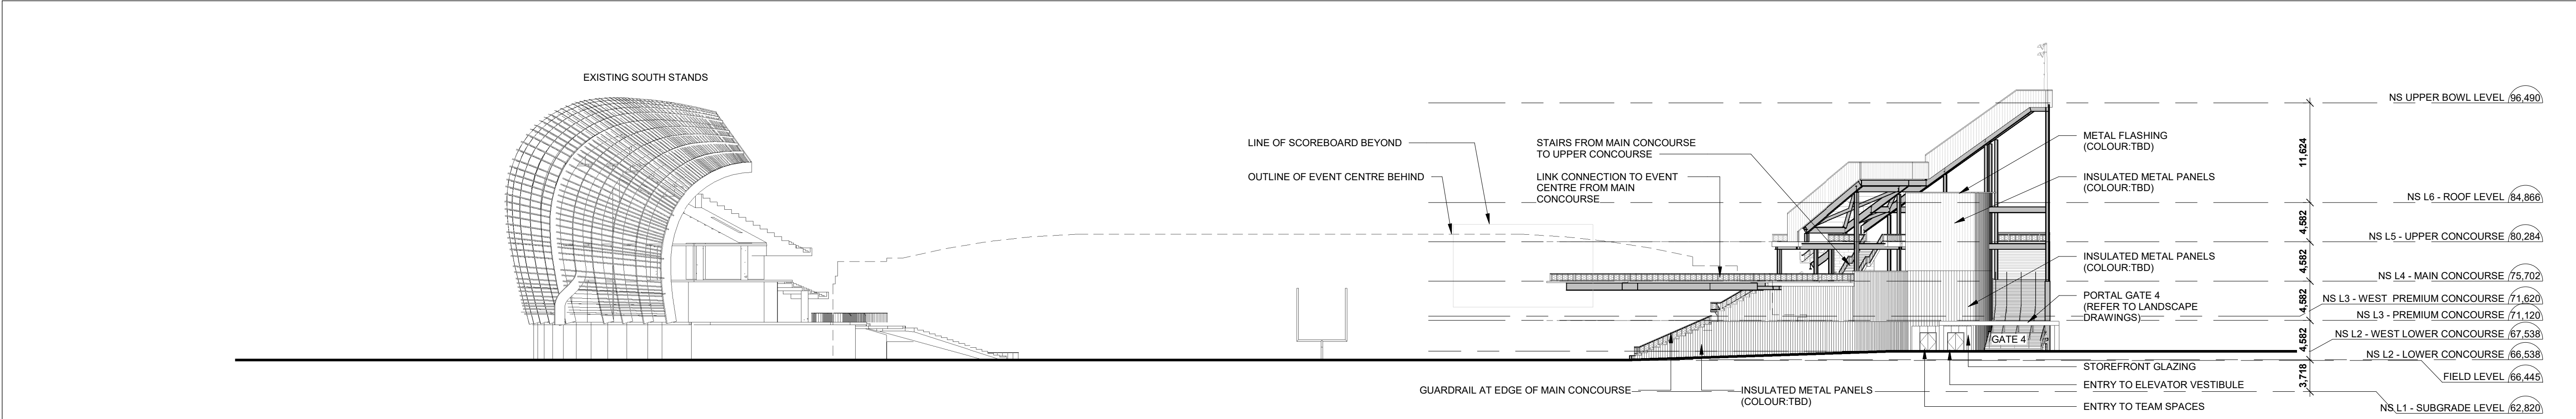

2 NORTH STANDS - EAST ELEVATION DD - SPA
1:400

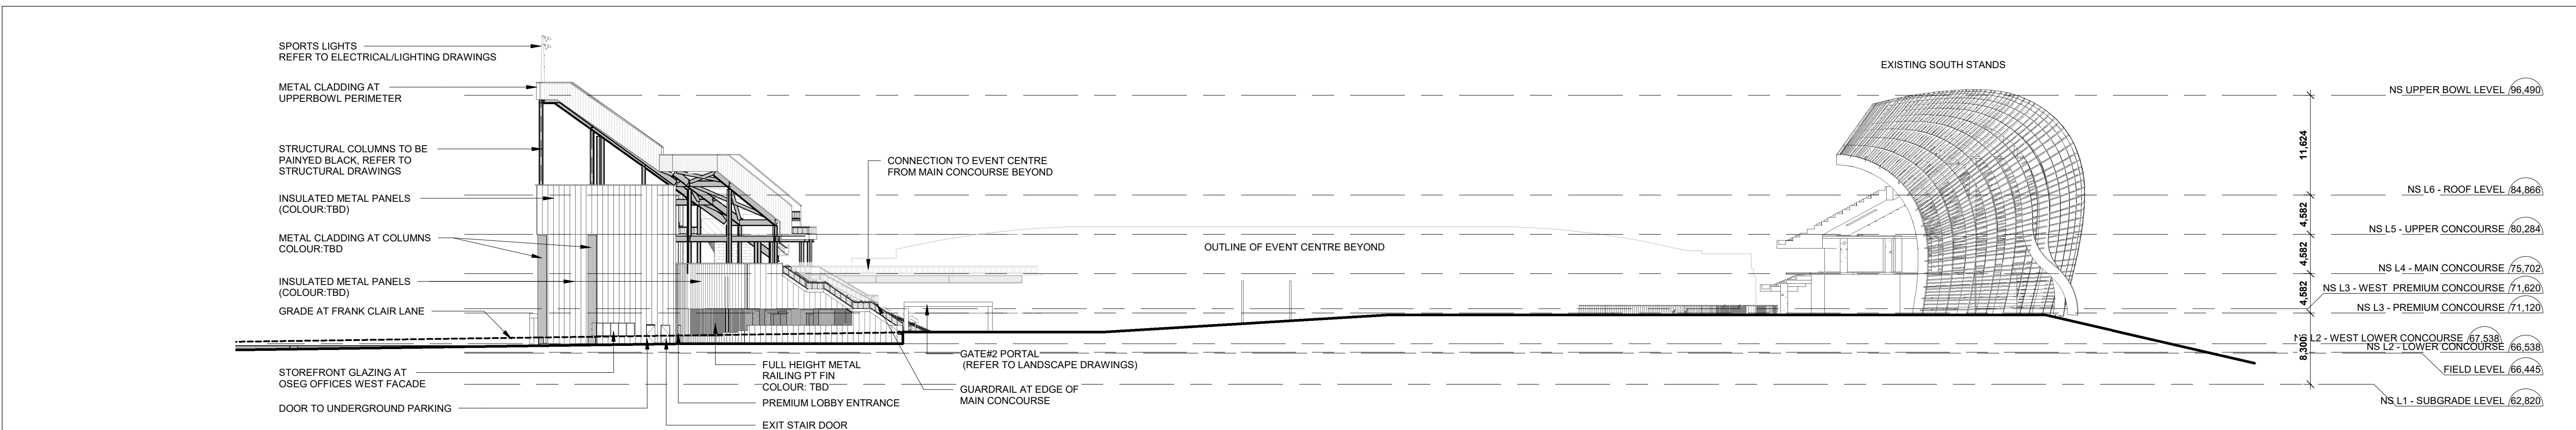

1 NORTH STANDS - WEST ELEVATION DD - SPA
1:400

REFER TO NS-A1-001 FOR GENERAL NOTES AND DRAWING LEGEND